


2 NEW SITE PLAN
1/4" = 1'-0"

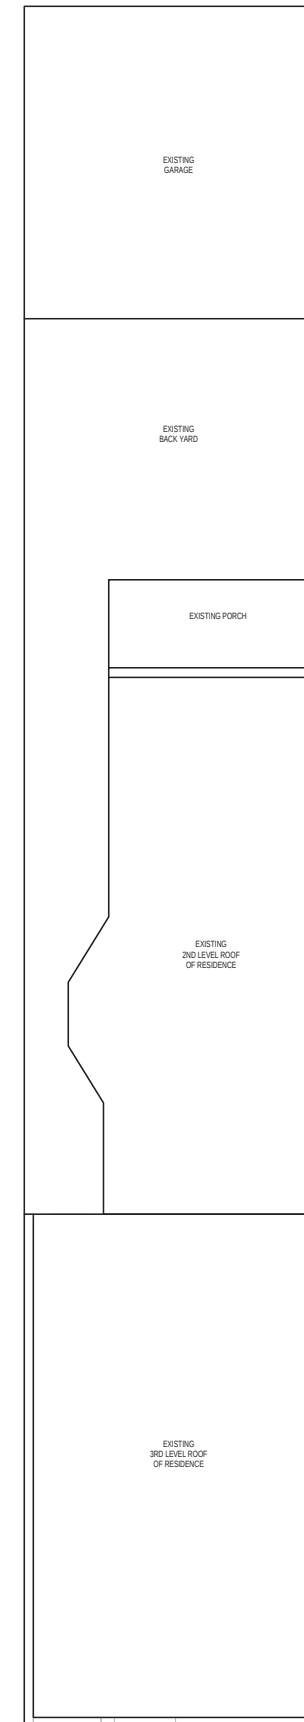

1 EXISTING SITE PLAN
1/4" = 1'-0"

CONSULTANT

PROJECT

17 U STREET, NW
RESIDENCE

CLIENT
CHRISTOPHER WRIGHT

ISSUE DRAWING LOG

[illegible]

SEAL

SHEET IDENTIFICATION

TITLE

SITE PLANS

NUMBER

A-100

4 EX. LEVEL 3
1/4" = 1'-0"

3 EX. LEVEL 2
1/4" = 1'-0"

2 EX. LEVEL 1
1/4" = 1'-0"

1 EX. BASEMENT
1/4" = 1'-0"

CONSULTANT

PROJECT

17 U STREET, NW
RESIDENCE

CLIENT
CHRISTOPHER WRIGHT

ISSUE DRAWING LOG

08 JUNE 15	ISSUE FOR PERMIT
1 09.09.15	Permit Revision 1

SEAL


SHEET IDENTIFICATION


TITLE

EXISTING
PLANS

NUMBER

A-101

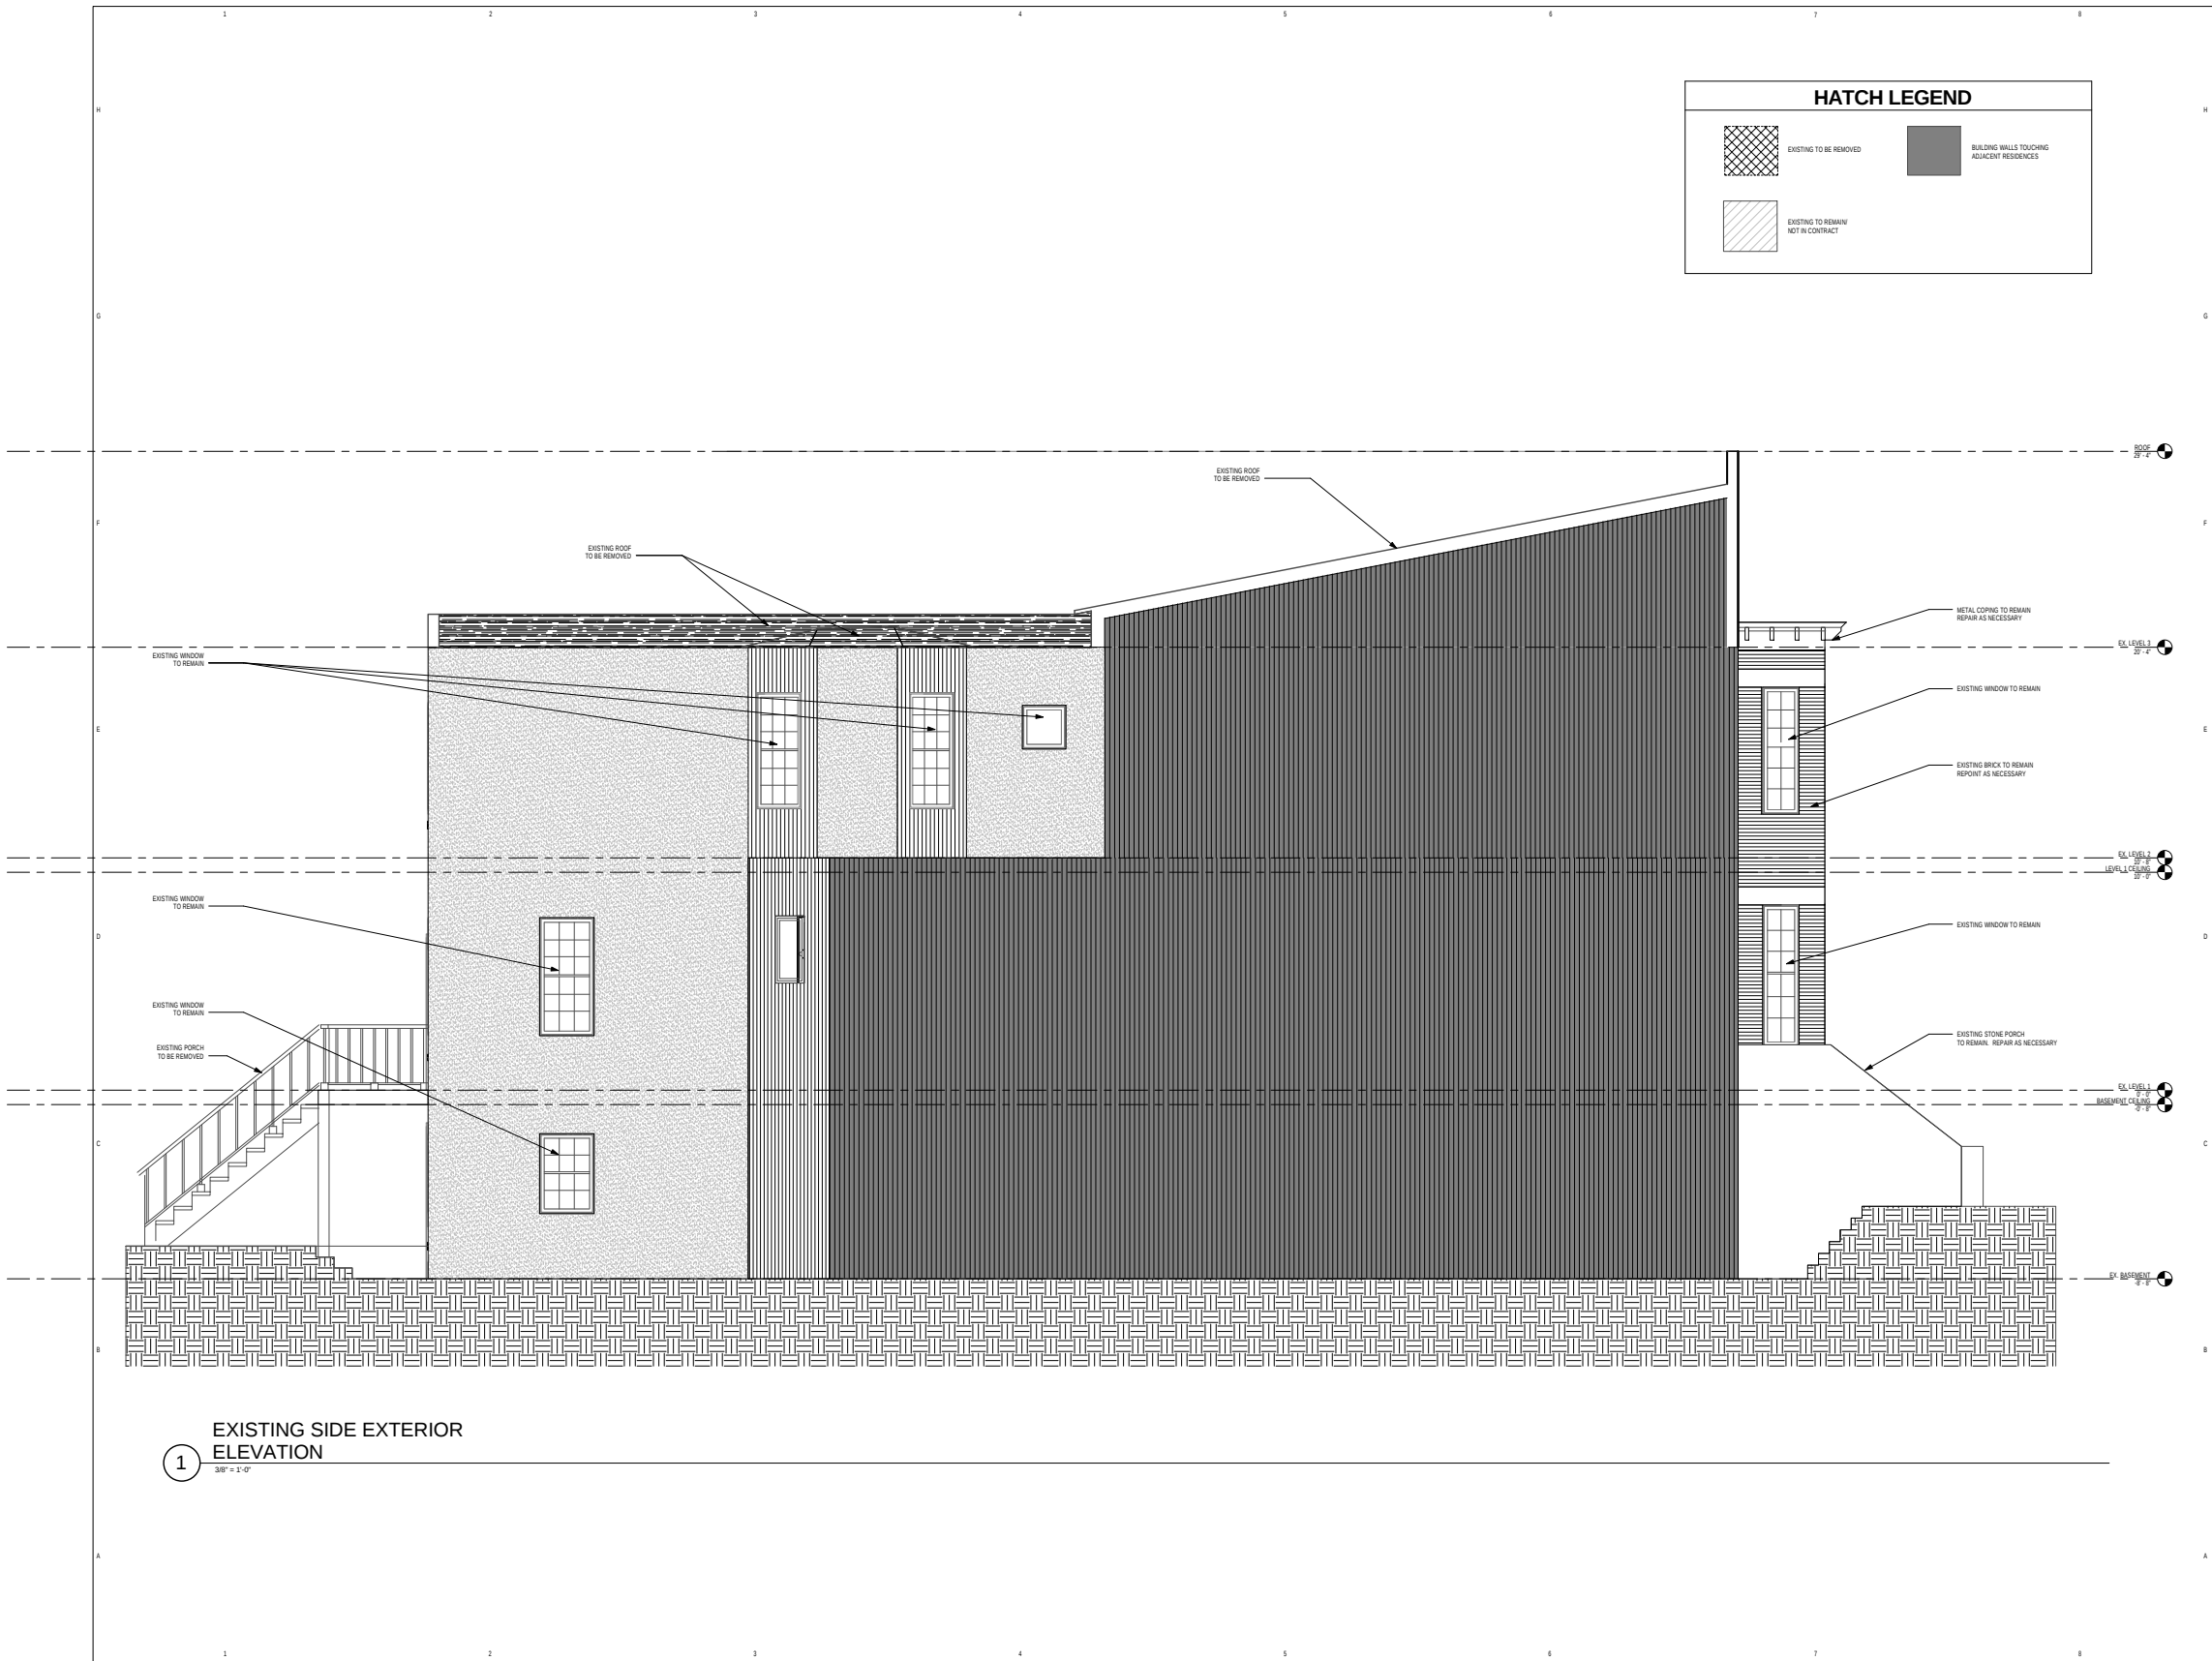

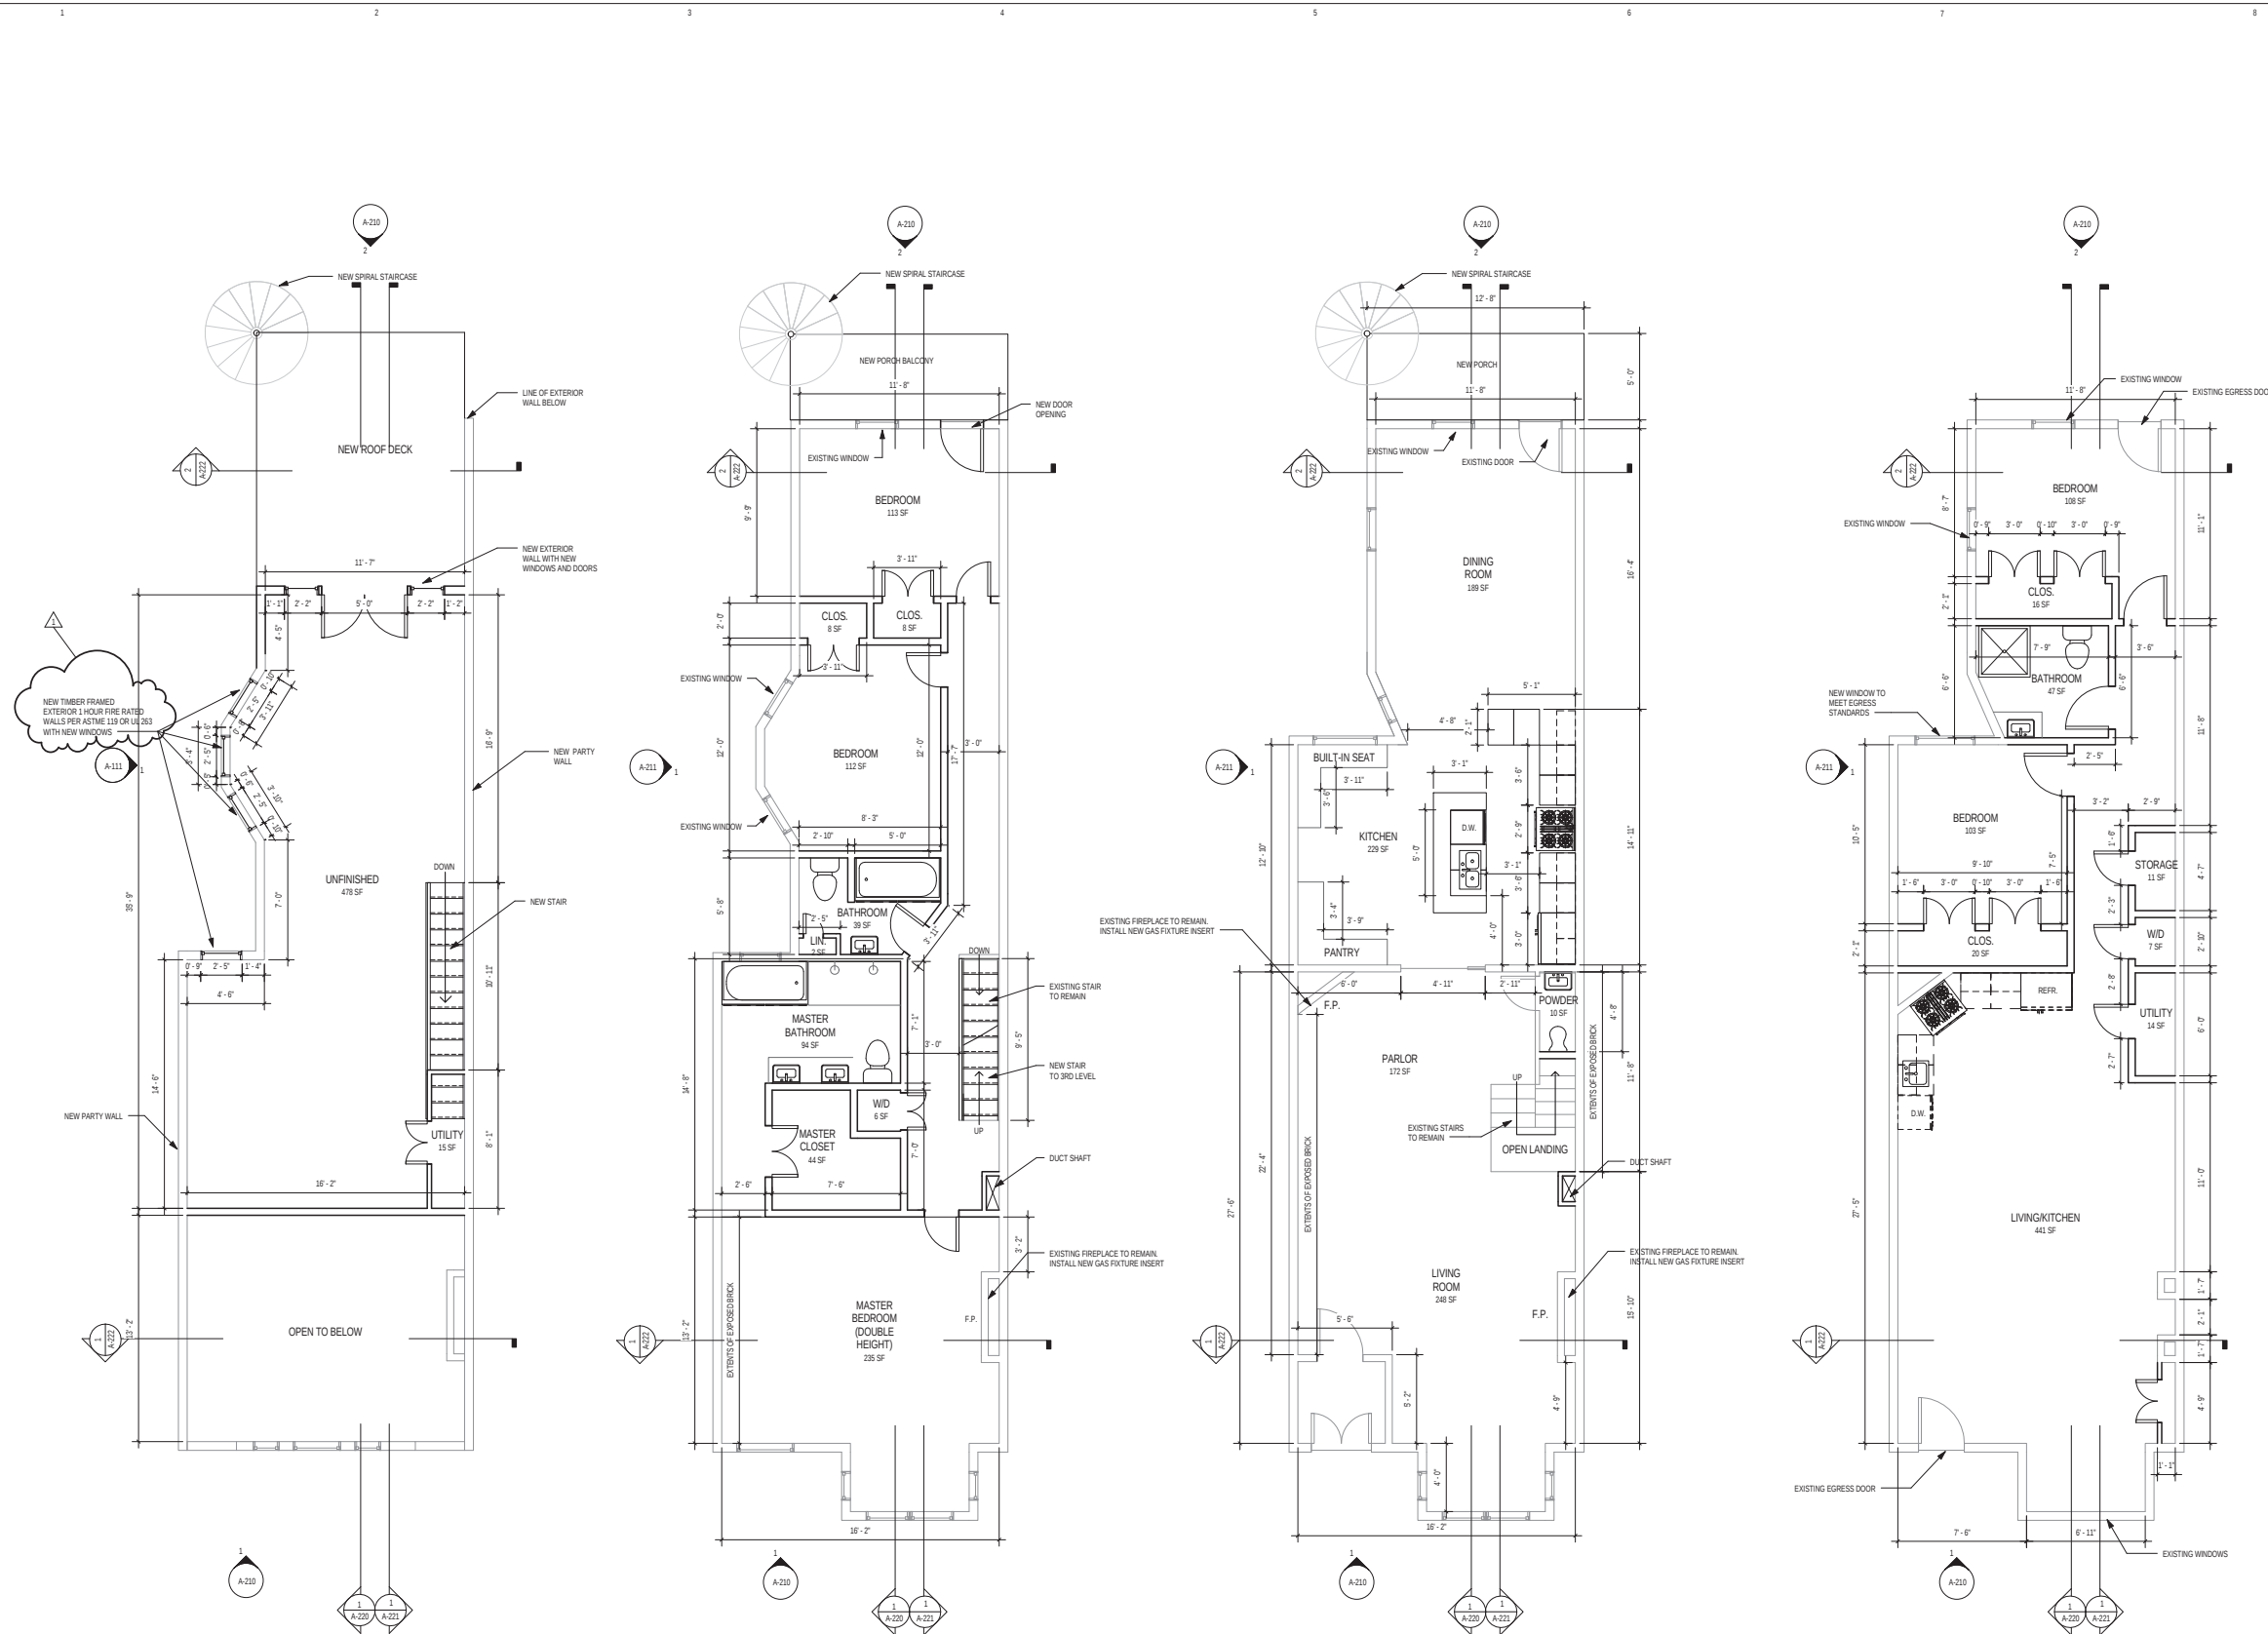

4 NEW LEVEL 3
1/4" = 1'-0"

3 NEW LEVEL 2
1/4" = 1'-0"

2 NEW LEVEL 1
1/4" = 1'-0"

1 NEW BASEMENT
1/4" = 1'-0"

CONSULTANT

PROJECT

17 U STREET, NW
RESIDENCE

CLIENT
CHRISTOPHER WRIGHT

ISSUE DRAWING LOG

DATE	ISSUE FOR PERMIT
08 JUNE 15	ISSUE FOR PERMIT
1 09.09.15	Permit Revision 1

SEAL


SHEET IDENTIFICATION

TITLE

NEW PLANS


NUMBER

A-201

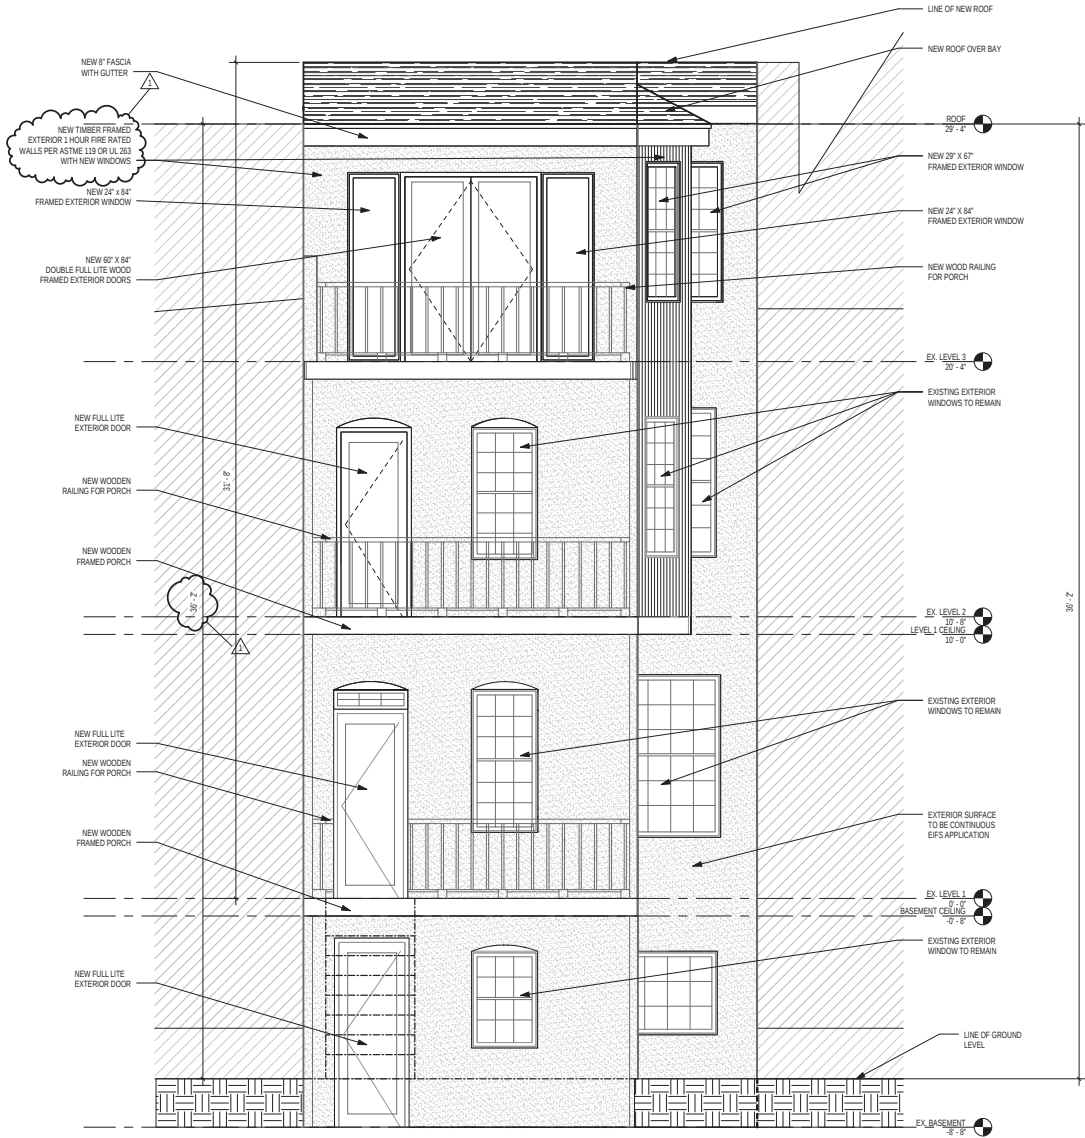

2 NEW REAR EXTERIOR ELEVATION

3/8" = 1'-0"

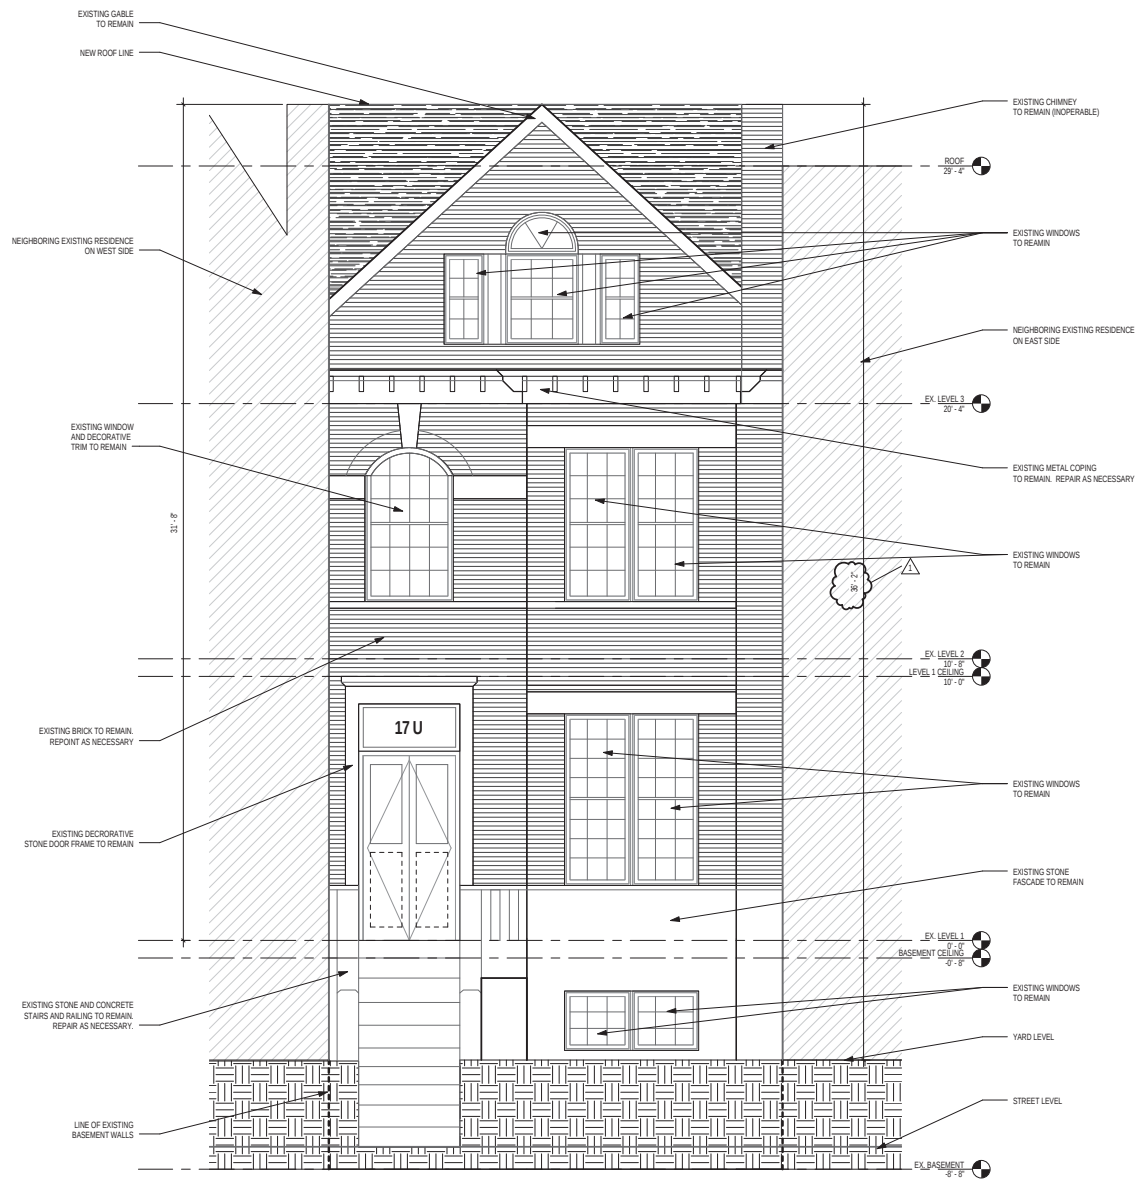

1 NEW FRONT EXTERIOR ELEVATION

3/8" = 1'-0"

HATCH LEGEND	
	EXISTING TO BE REMOVED
	EXISTING TO REMAIN NOT IN CONTRACT
	BUILDING WALLS TOUCHING ADJACENT RESIDENCES

CONSULTANT

PROJECT

17 U STREET, NW
RESIDENCE

CLIENT
CHRISTOPHER WRIGHT

ISSUE DRAWING LOG

08 JUNE 15 ISSUE FOR PERMIT

1 09.09.15 Permit Revision 1

SEAL


SHEET IDENTIFICATION

TITLE

NEW WORK
EXTERIOR
ELEVATIONS

NUMBER

A-210

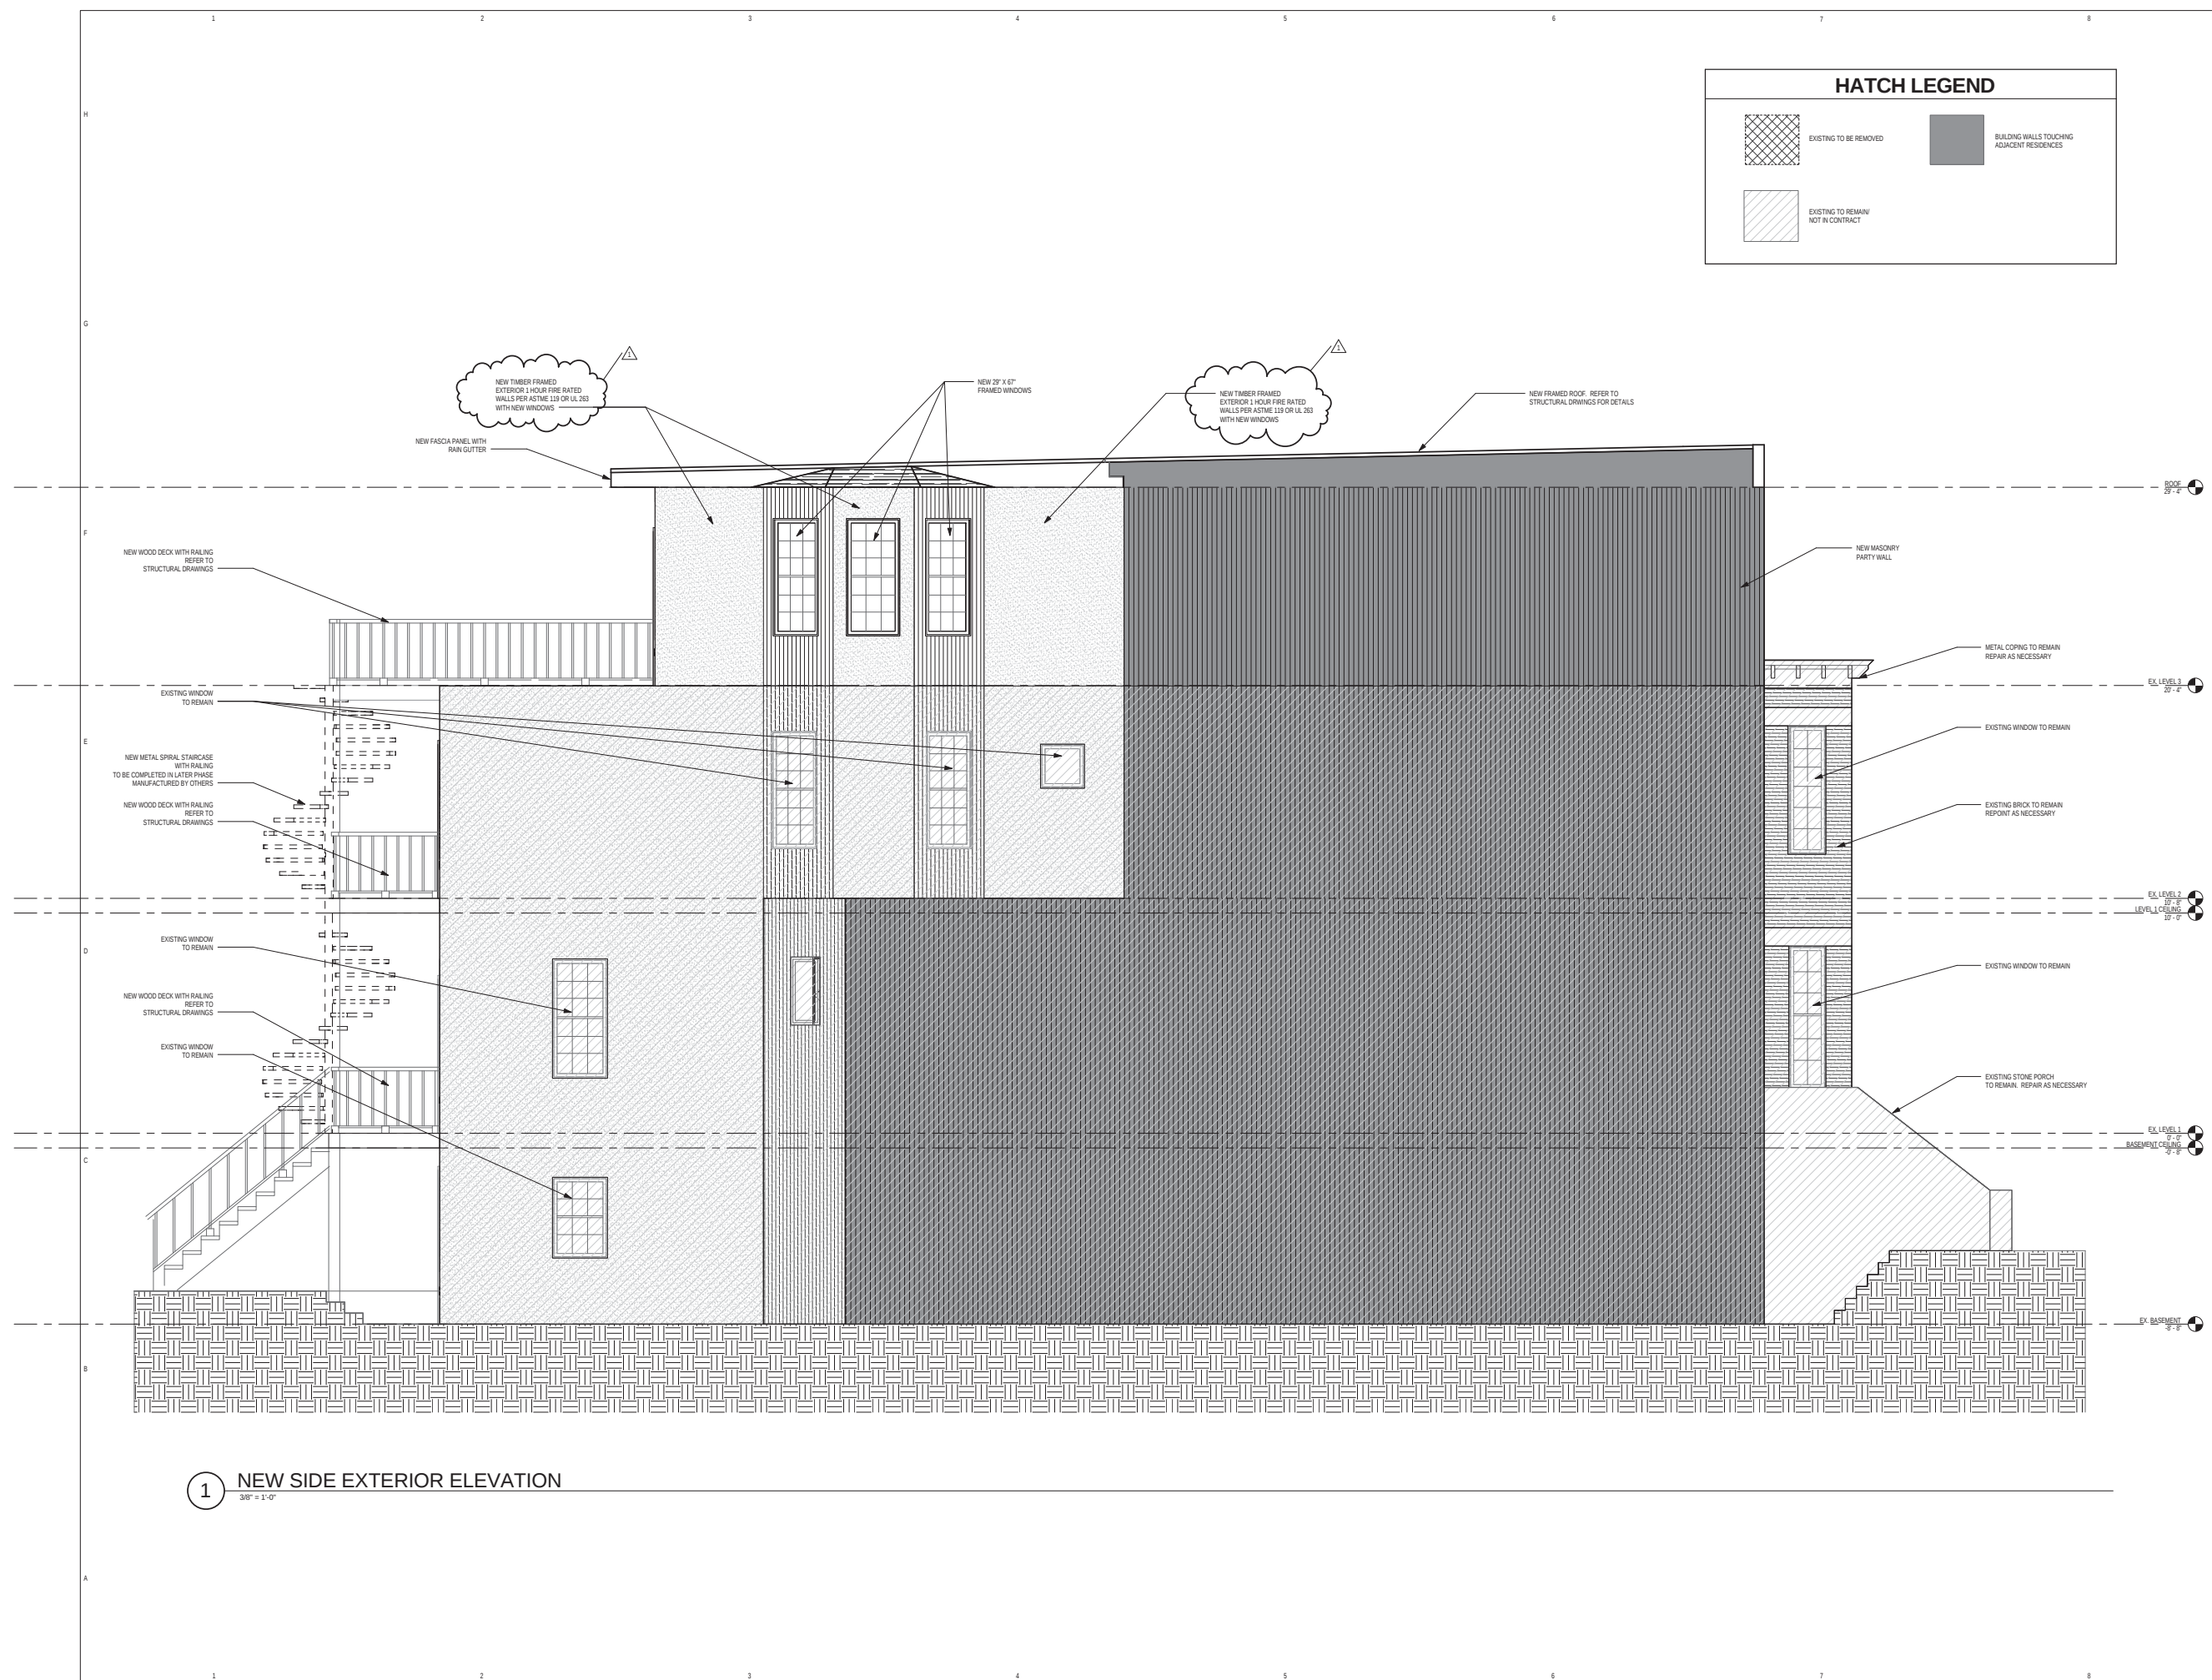

CONSULTANT

PROJECT

**17 U STREET, NW
RESIDENCE**

CLIENT
CHRISTOPHER WRIGHT

[illegible]

SEAL

SHEET IDENTIFICATION

TITLE

NEW WORK EXTERIOR ELEVATIONS

NUMBER

A-211