

TAB C

317 K STREET, NW

Square: 526 Lots: 20, 21, 804, 805, 824, 829

LIST OF DRAWINGS:

A0	COVER SHEET
A1	ZONING AND SITE PLAN
A2	AERIAL VIEW
A3	ZONING MAP
A4	COMPREHENSIVE PLAN
A5	SITE CONTEXT
A6	SITE CONTEXT
A7	SITE CONTEXT
A8	SITE PLAN
A9	GROUND FLOOR PLAN
A10	TYPICAL HOTEL FLOOR PLAN (FLOORS 2-11)
A11	TYPICAL RESIDENTIAL FLOOR PLAN (FLOORS 12-14)
A12	GARAGE FLOOR PLAN - G1
A13	GARAGE FLOOR PLAN - G2
A14	BUILDING SECTION
A15	BUILDING SECTION
A16	RENDERED BUILDING PERSPECTIVE



317 K STREET NW

K St. NW
Washington, DC 20024
Square: 526 Lot No: 20-21, 804-805, 824-825, 829

COPYRIGHT © 2016 PGN ARCHITECTS, PLLC




PGN Architects, PLLC
210 7th Street SE - Suite 201
Washington, DC 20003
(P) 202-622-8888 (F) 202-622-0806

COVER SHEET

A0

10-01-2015

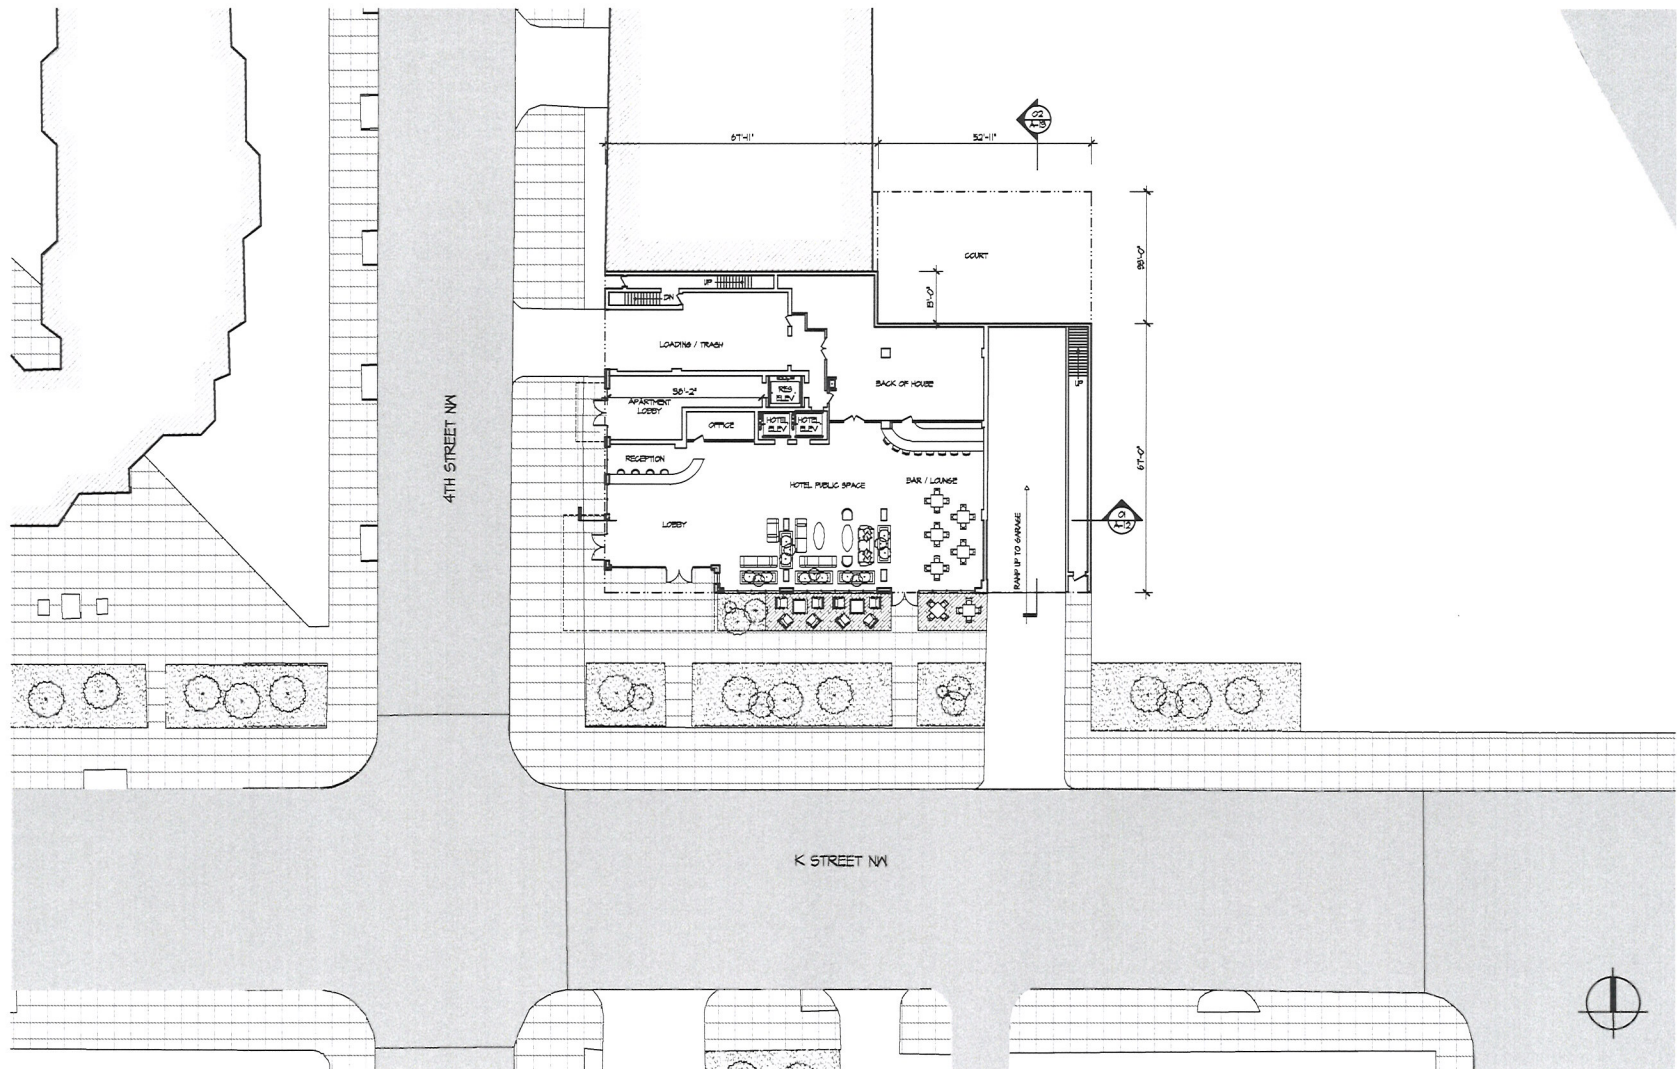

1 SITE PLAN
SCALE: 1" = 20'-0"

317 K STREET NW

K St. NW
Washington, DC 20024
Square: 626 Lot No: 20-21, 804-805, 824-825, 829


COPYRIGHT © 2016 PGN ARCHITECTS, PLLC



PGN Architects, PLLC
210 7th Street SE Suite 201
Washington, DC 20003
(P) 202-632-6966 (F) 202-632-0806

SITE PLAN | A8

10-01-2015

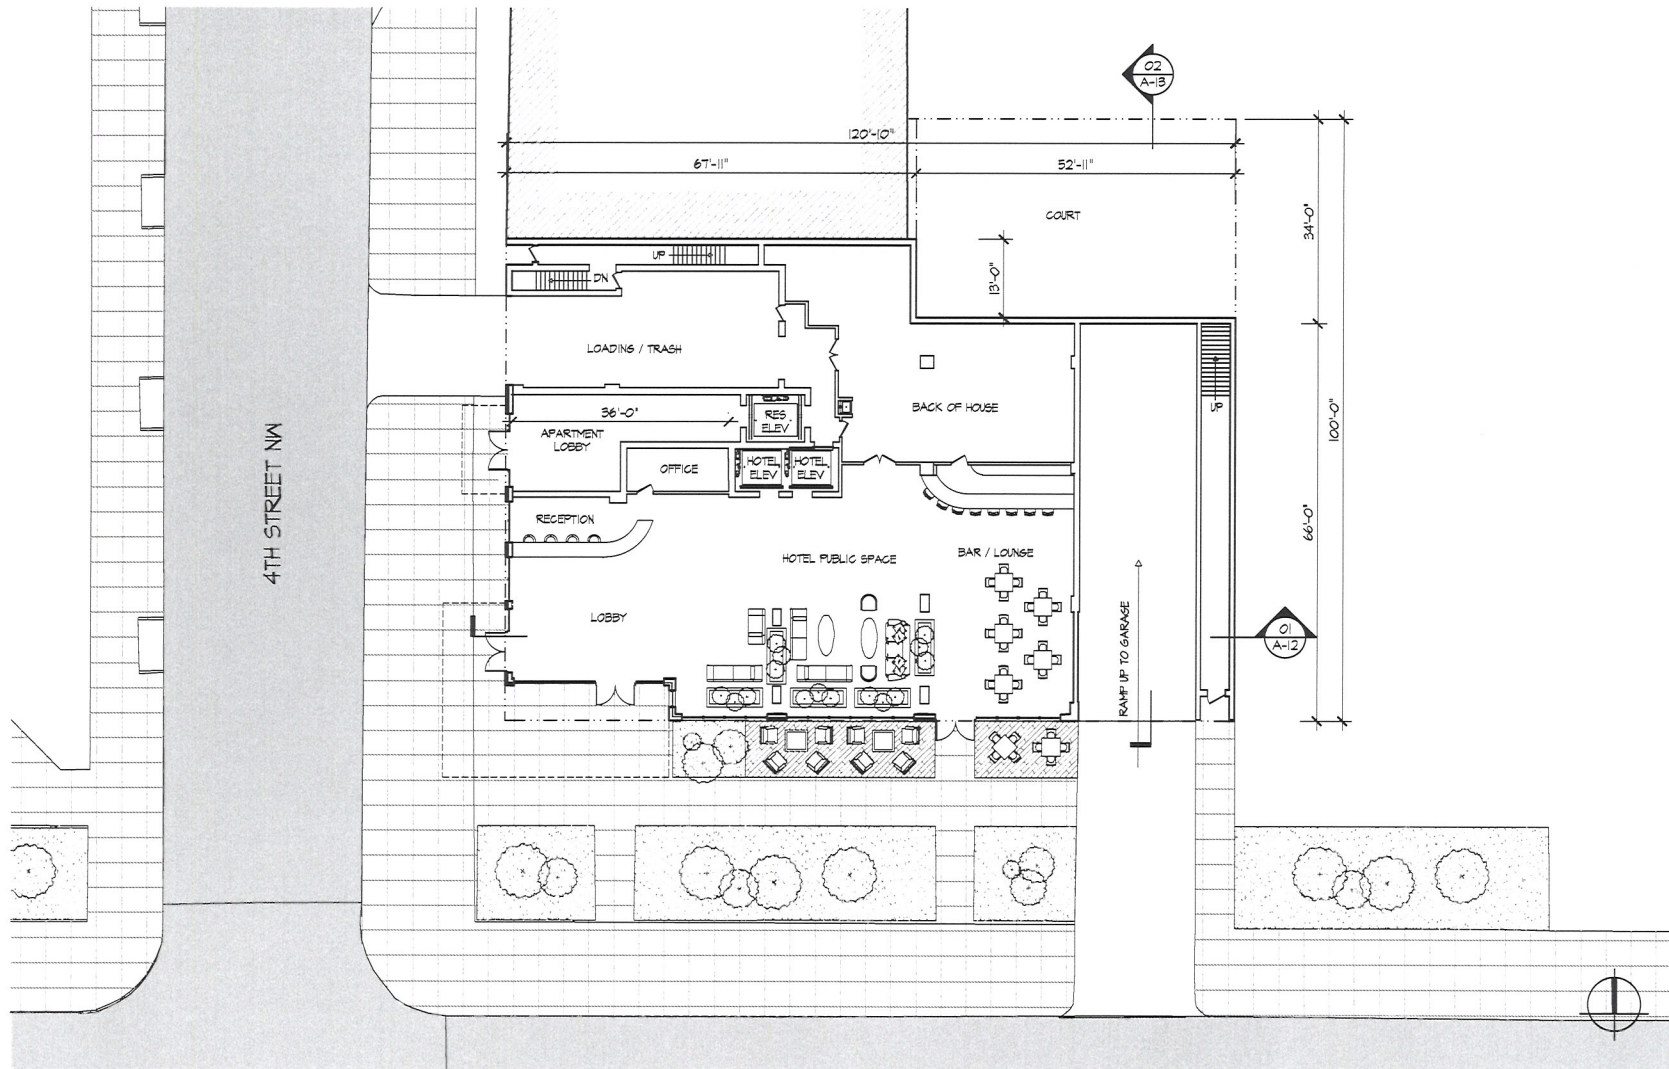

1 GROUND FLOOR PLAN
SCALE: 1" = 30'-0"

317 K STREET NW

K St. NW
Washington, DC 20024
Square: 526 Lot No. 20-21, 804-805, 824-825, 829


COPYRIGHT © 2015 PGN ARCHITECTS, PLLC



PGN Architects, PLLC
210 7th Street SE - Suite 201
Washington, DC 20003
(P) 202-652-8556 (F) 202-652-0808

GROUND FLOOR PLAN A9

10-01-2015

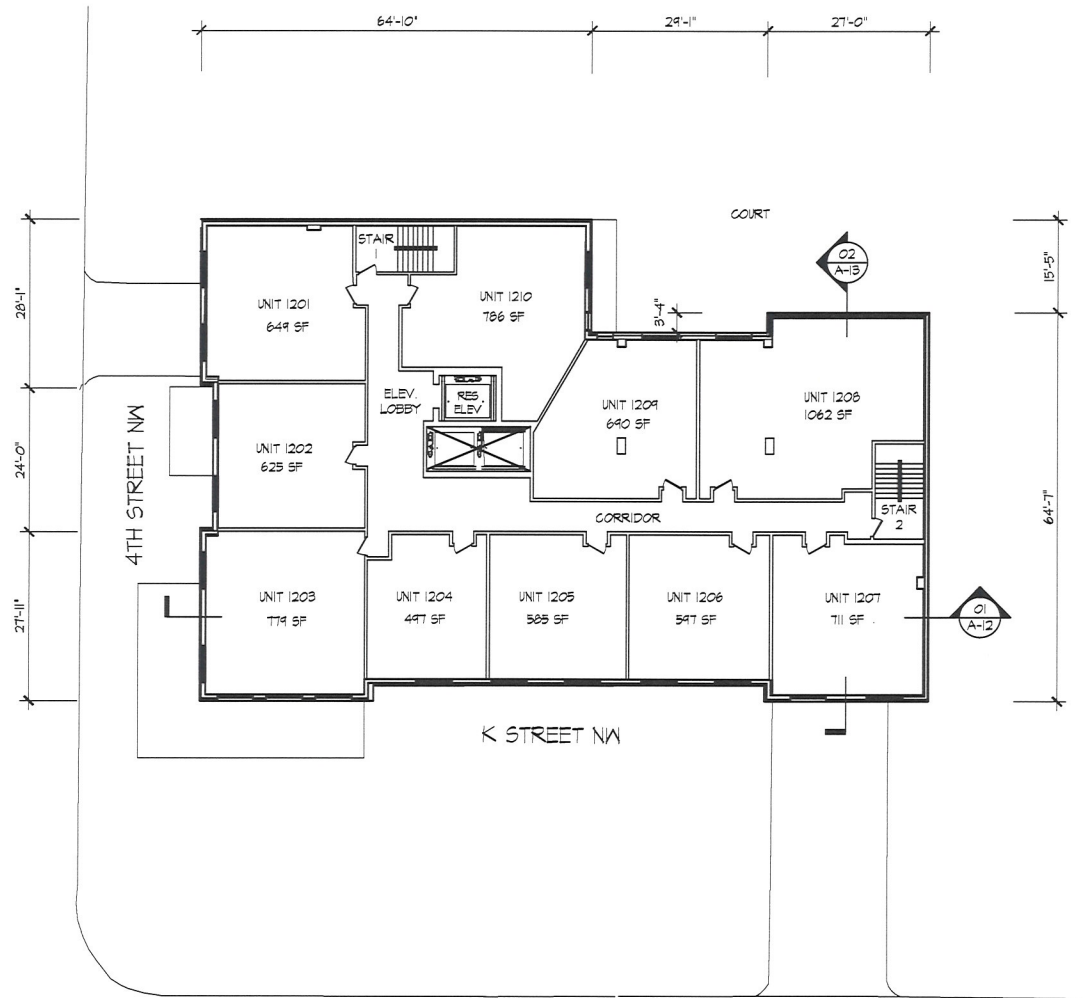

1 TYPICAL RESIDENTIAL PLAN (12-14)
SCALE: 1" = 20'-0"



317 K STREET NW

K St. NW
Washington, DC 20024
Square: 626 Lot No: 20-21, 804-805, 824-825, 829

COPYRIGHT © 2016 PGN ARCHITECTS, PLLC




PGN Architects, PLLC
210 7th Street SE - Suite 201
Washington, DC 20003
(P) 202-452-8556 (F) 202-452-0806

TYPICAL APARTMENT FLOOR PLAN (12-14)

A11

10-01-2015

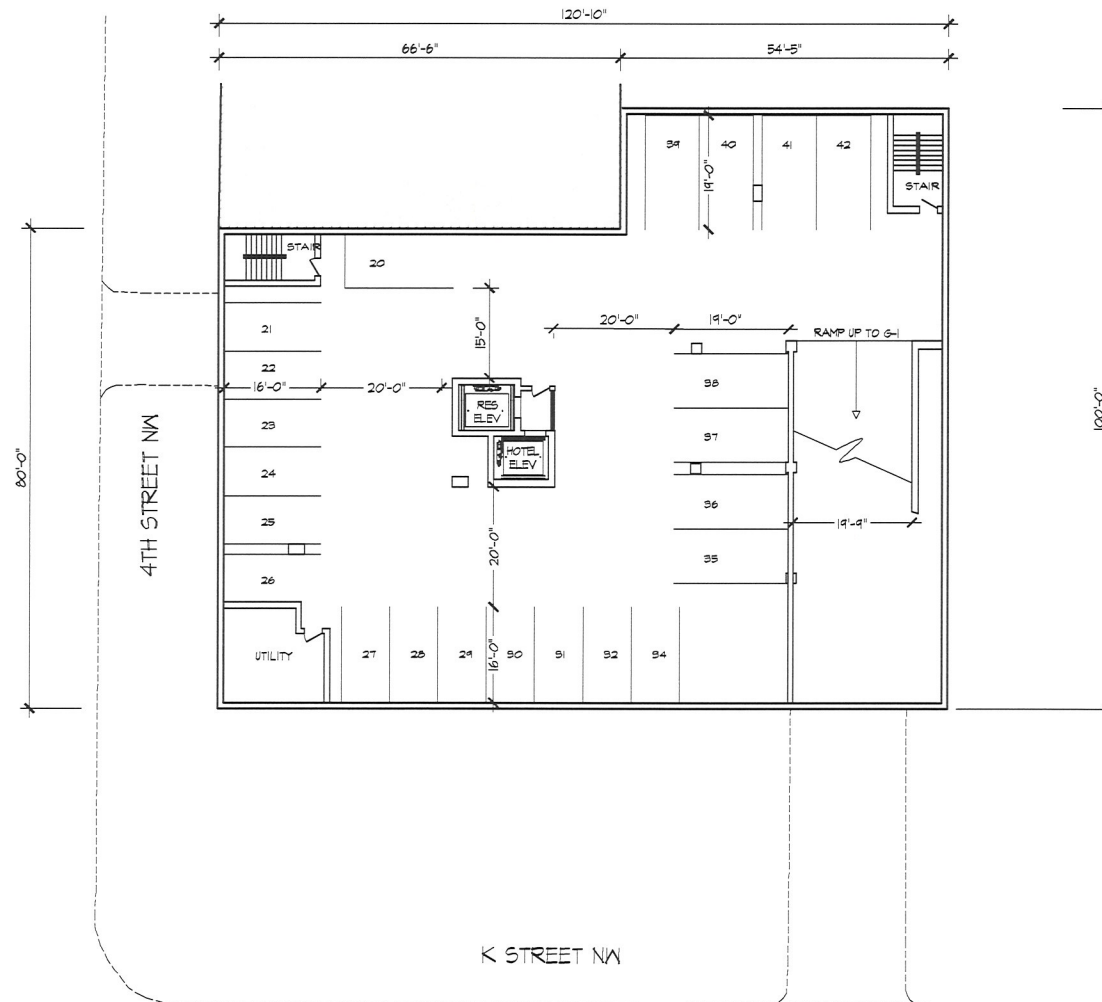

1 GARAGE PLAN - G2
SCALE: 1" = 20'-0"



317 K STREET NW

K St. NW
Washington, DC 20024
Square: 626 Lot No: 20-21, 804-805, 824-825, 829


COPYRIGHT © 2016 PGN ARCHITECTS, PLLC



PGN Architects, PLLC
210 7th Street SE - Suite 201
Washington, DC 20003
(P) 202-632-6866 (F) 202-632-0806

GARAGE PLAN 2 | A13

10-01-2015

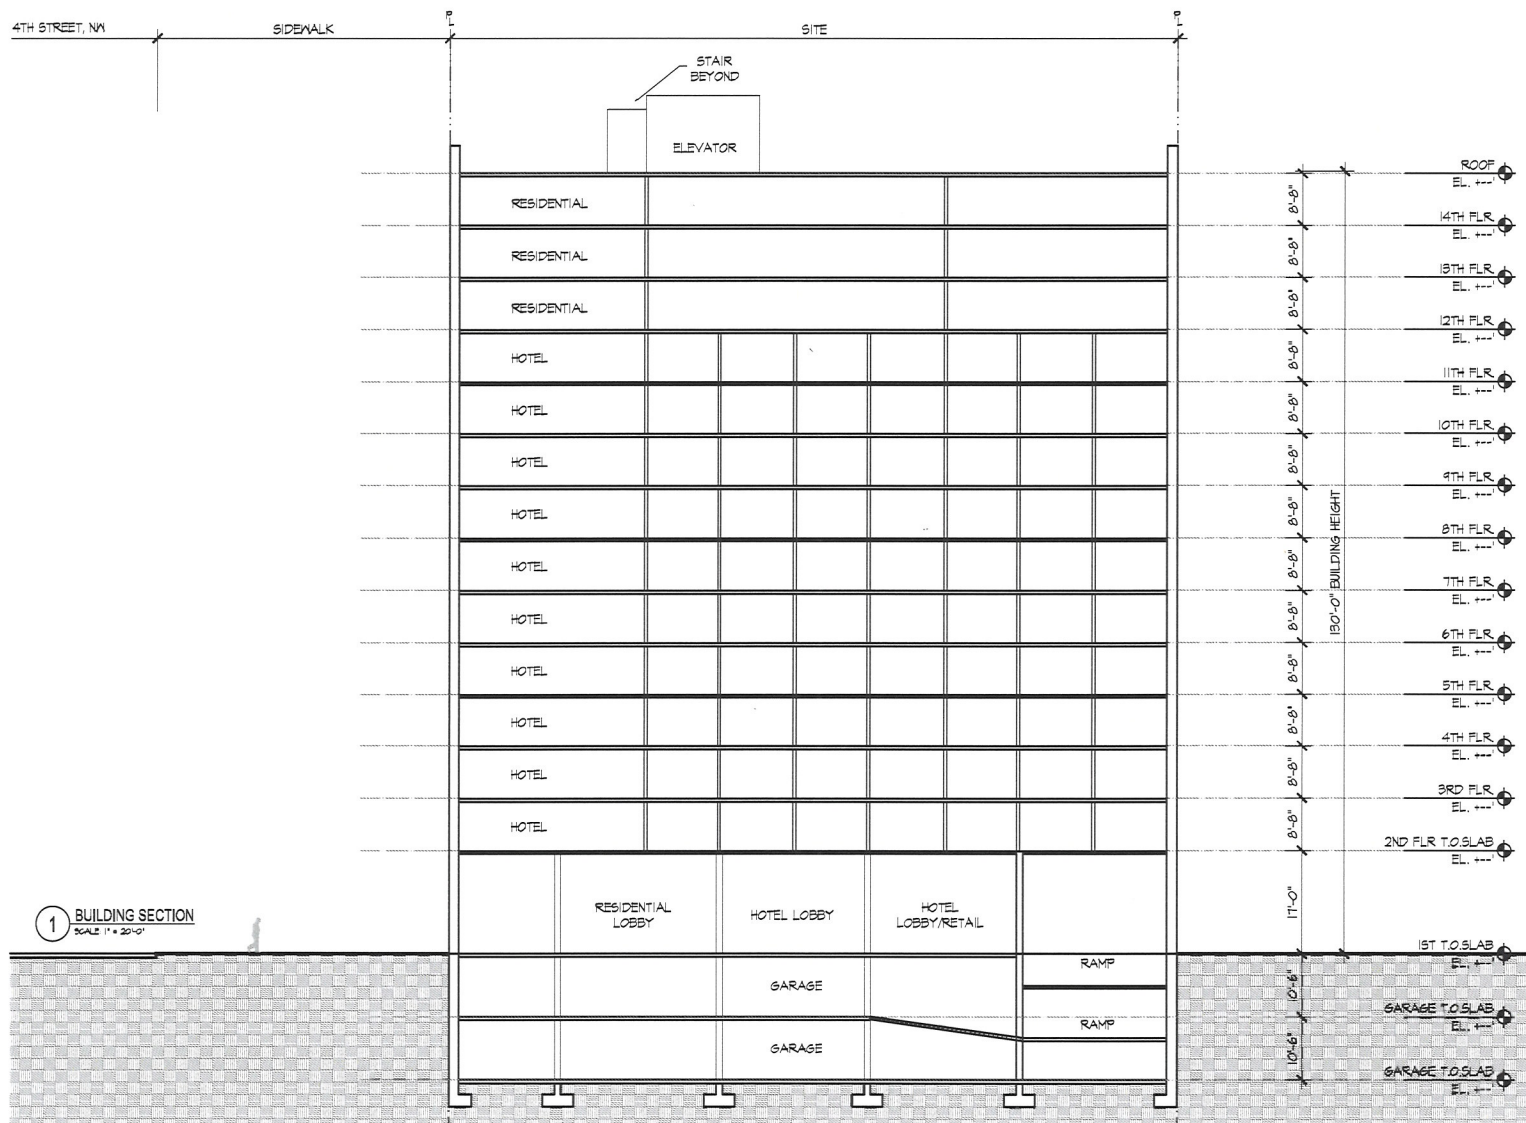


317 K STREET NW

K St, NW
Washington, DC 20024
Square: 526 Lot No: 20-21, 804-805, 824-825, 829

COPYRIGHT © 2015 PGN ARCHITECTS, PLLC




PGN Architects, PLLC
210 7th Street SE - Suite 201
Washington, DC 20003
(P) 202-452-8986 (F) 202-452-0908

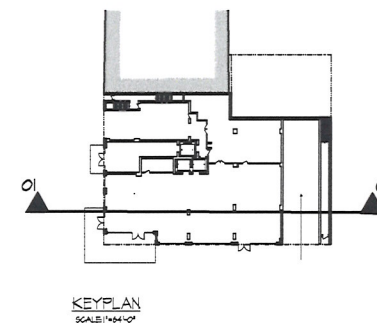

BUILDING SECTION A14

10-01-2015

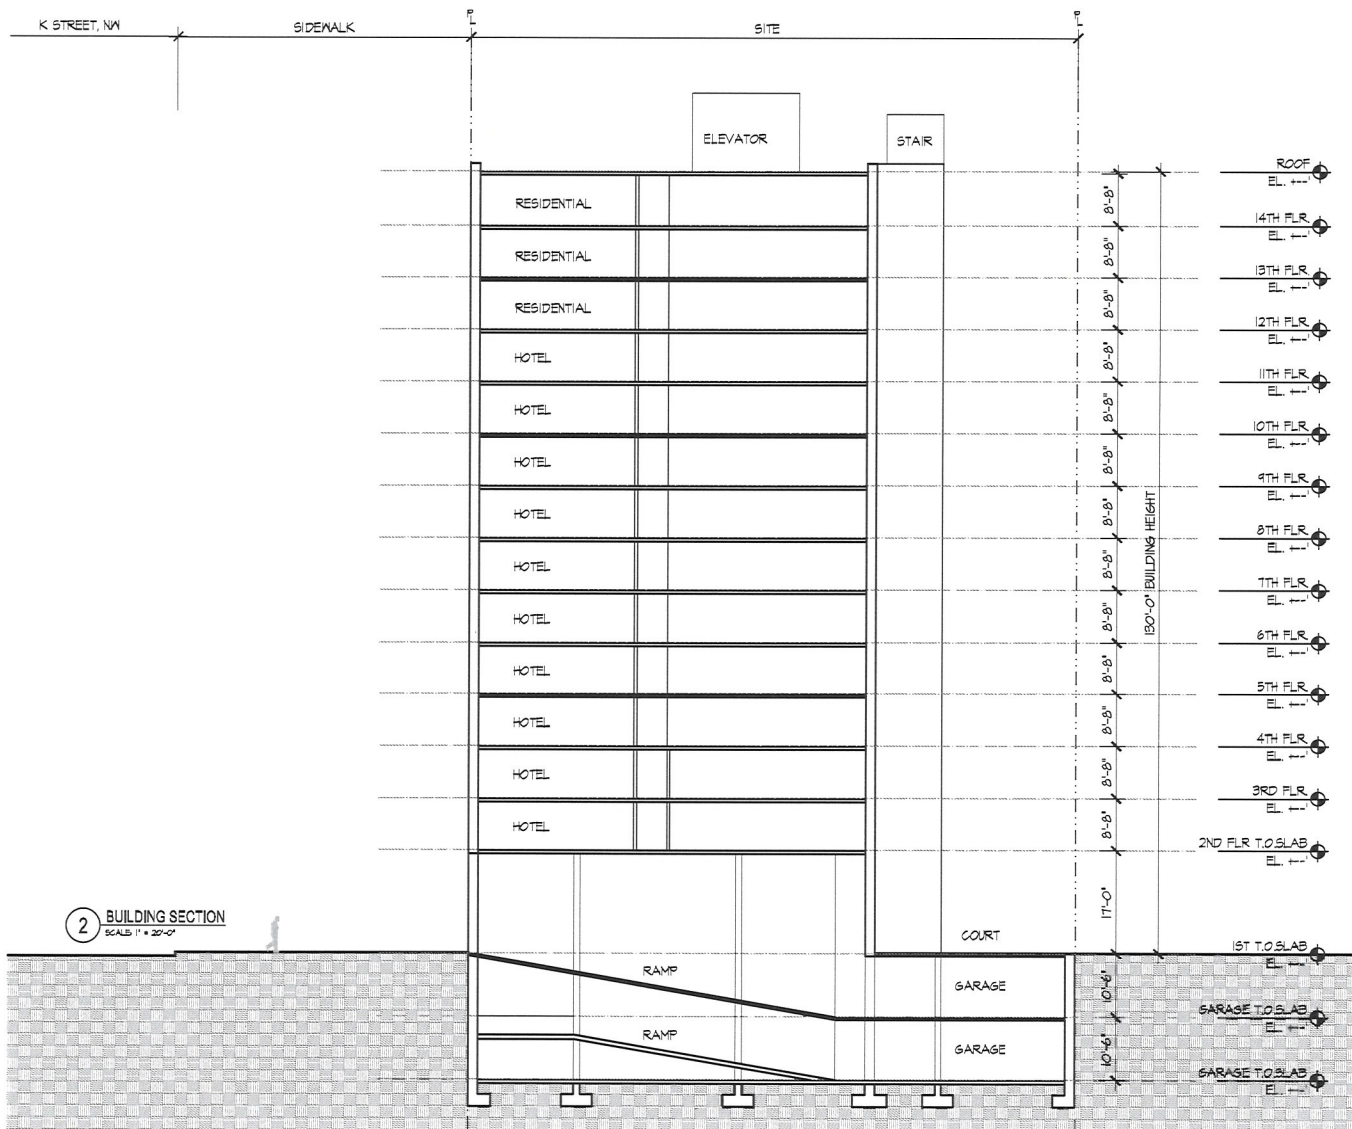

317 K STREET NW

K St. NW
Washington, DC 20024
Square: 626 Lot No: 20-21, 804-805, 824-825, 829



PGN Architects, PLLC
210 7th Street SE - Suite 201
Washington, DC 20003
(P) 202-632-6956 (F) 202-632-0506

COPYRIGHT © 2016 PGN ARCHITECTS, PLLC

BUILDING SECTION A15

10-01-2015



317 K STREET NW

K St. NW
Washington, DC 20024
Square: 626 Lot No: 20-21, 604-805, 824-825, 829

COPYRIGHT © 2015 PGN ARCHITECTS, PLLC



PGN Architects, PLLC
210 7th Street, SE • Suite 201
Washington, DC 20003
(P) 202-462-6866 (F) 202-462-0808

BUILDING PERSPECTIVE

A16

10-01-2015