



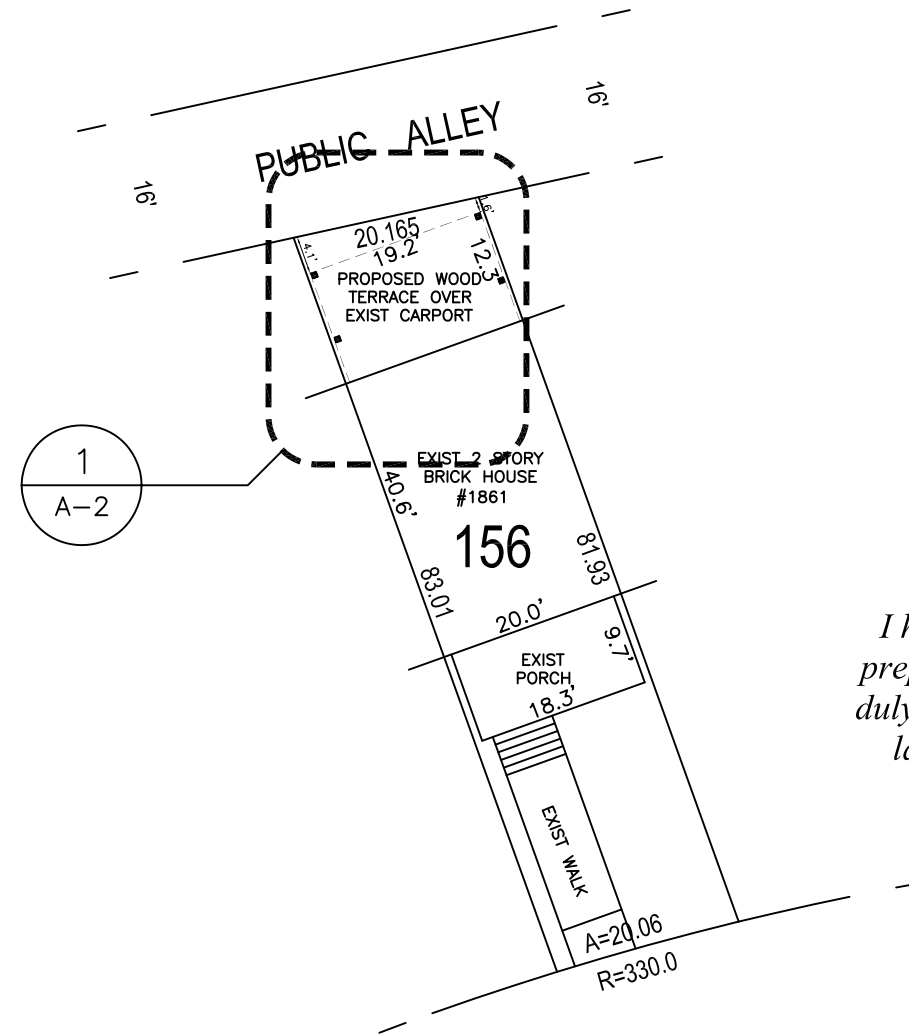

PROFESSIONAL CERTIFICATION
I hereby certify that these documents were prepared or approved by me, and that I am a duly licensed professional architect under the laws of the state of District of Columbia, License No. ARC 6326

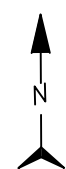

PROPOSED SITE PLAN


1" = 20'-0"

MICHAEL R. MINTON, ARCHITECT
 4431 Westover Place, N.W.
 Washington, DC 20016
 202 746 2339
 mintonmr@gmail.com


**1861 INGLESIDE
 TERRACE, NW
 Terrace Addition**
 Washington, DC 20010

A-1

Board of Zoning Adjustment
 District of Columbia
 CASE NO.19209
 EXHIBIT NO.7

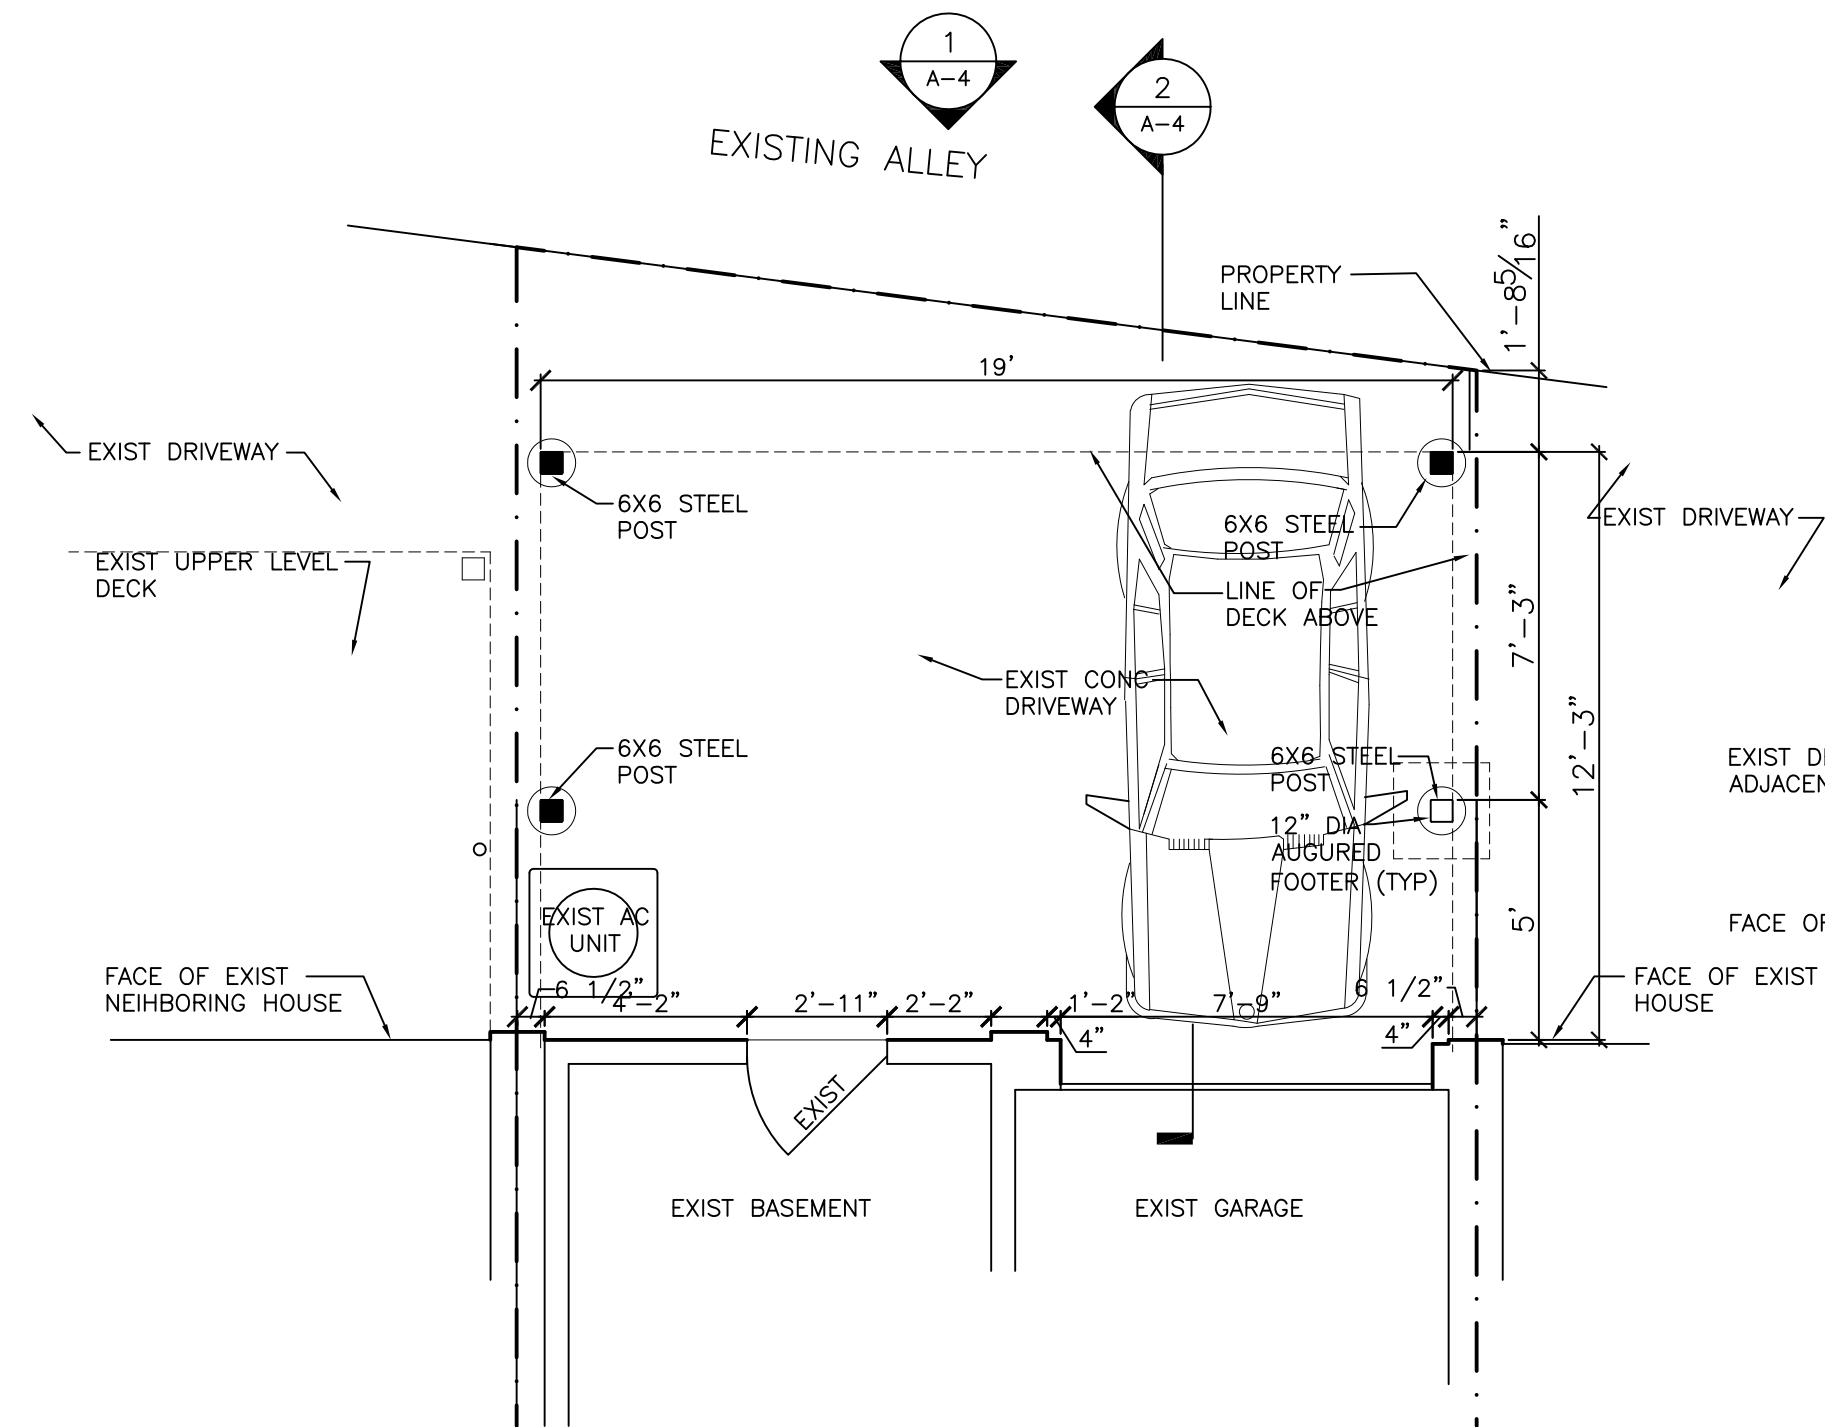

1 BASEMENT FLOOR PLAN
1/4"=1'-0"

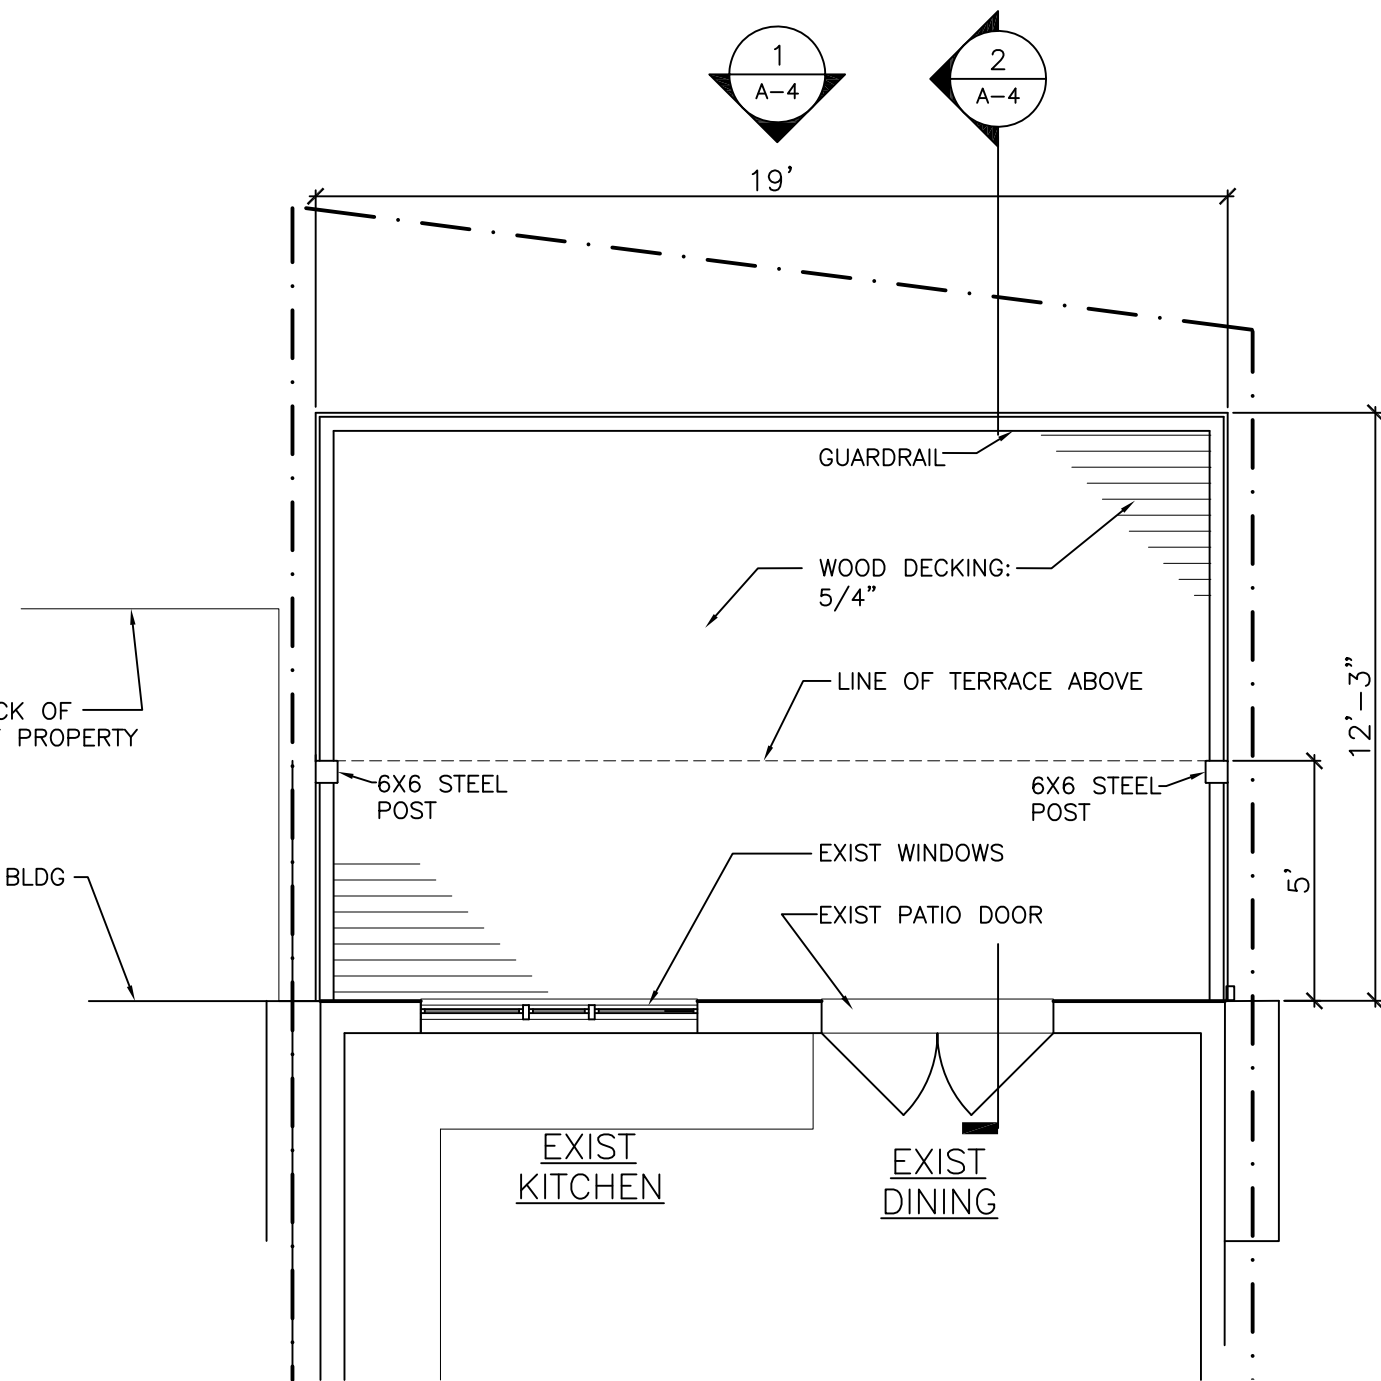



2 FIRST FLOOR PLAN
1/4"=1'-0"

PROFESSIONAL CERTIFICATION
I hereby certify that these documents were prepared or approved by me, and that I am a duly licensed professional architect under the laws of the state of District of Columbia, License No. ARC 6326


MICHAEL R. MINTON, ARCHITECT
4431 Westover Place, N.W.
Washington, DC 20016
202 746 2339
mintonmr@gmail.com

**1861 INGLESIDE
TERRACE, NW
Terrace Addition**
Washington, DC 20010

A-2

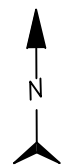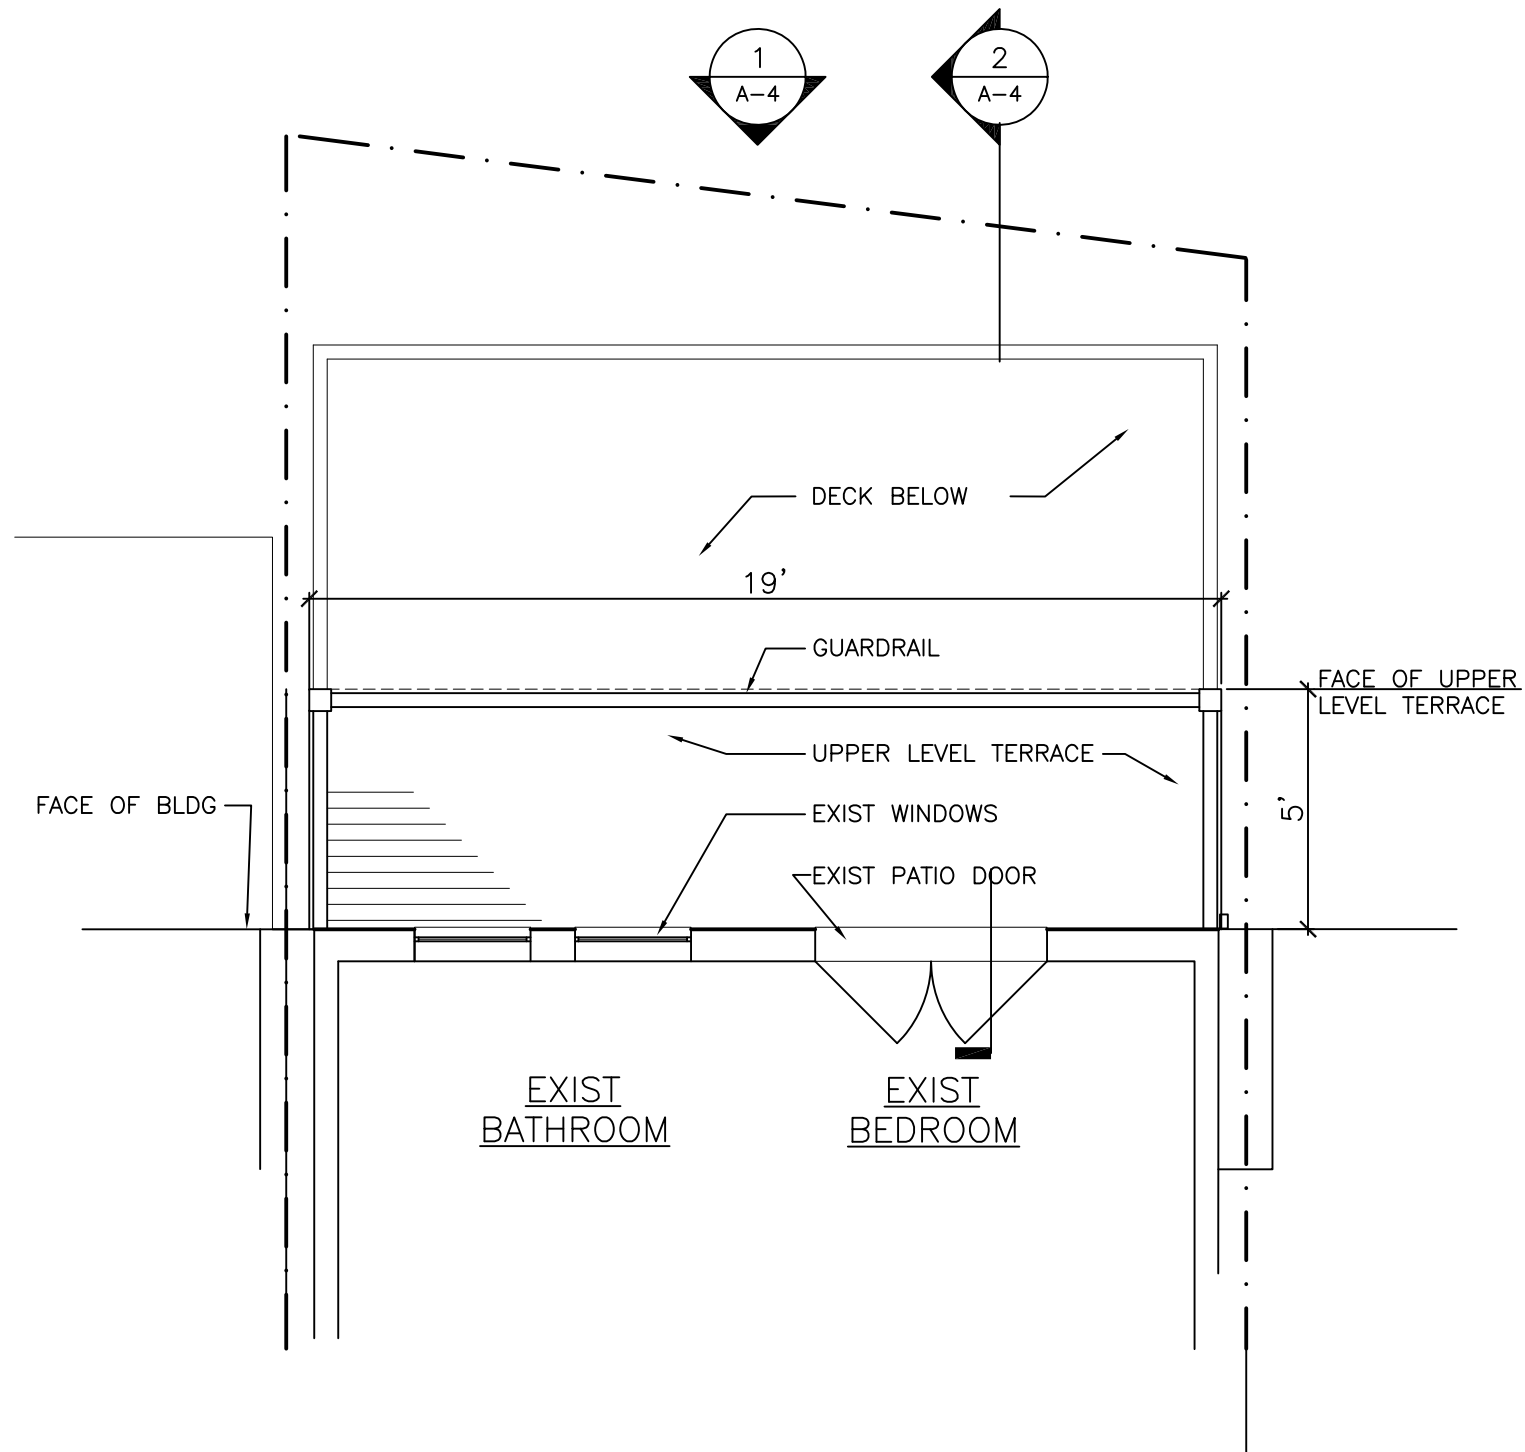

1 SECOND FLOOR PLAN
1/4"=1'-0"

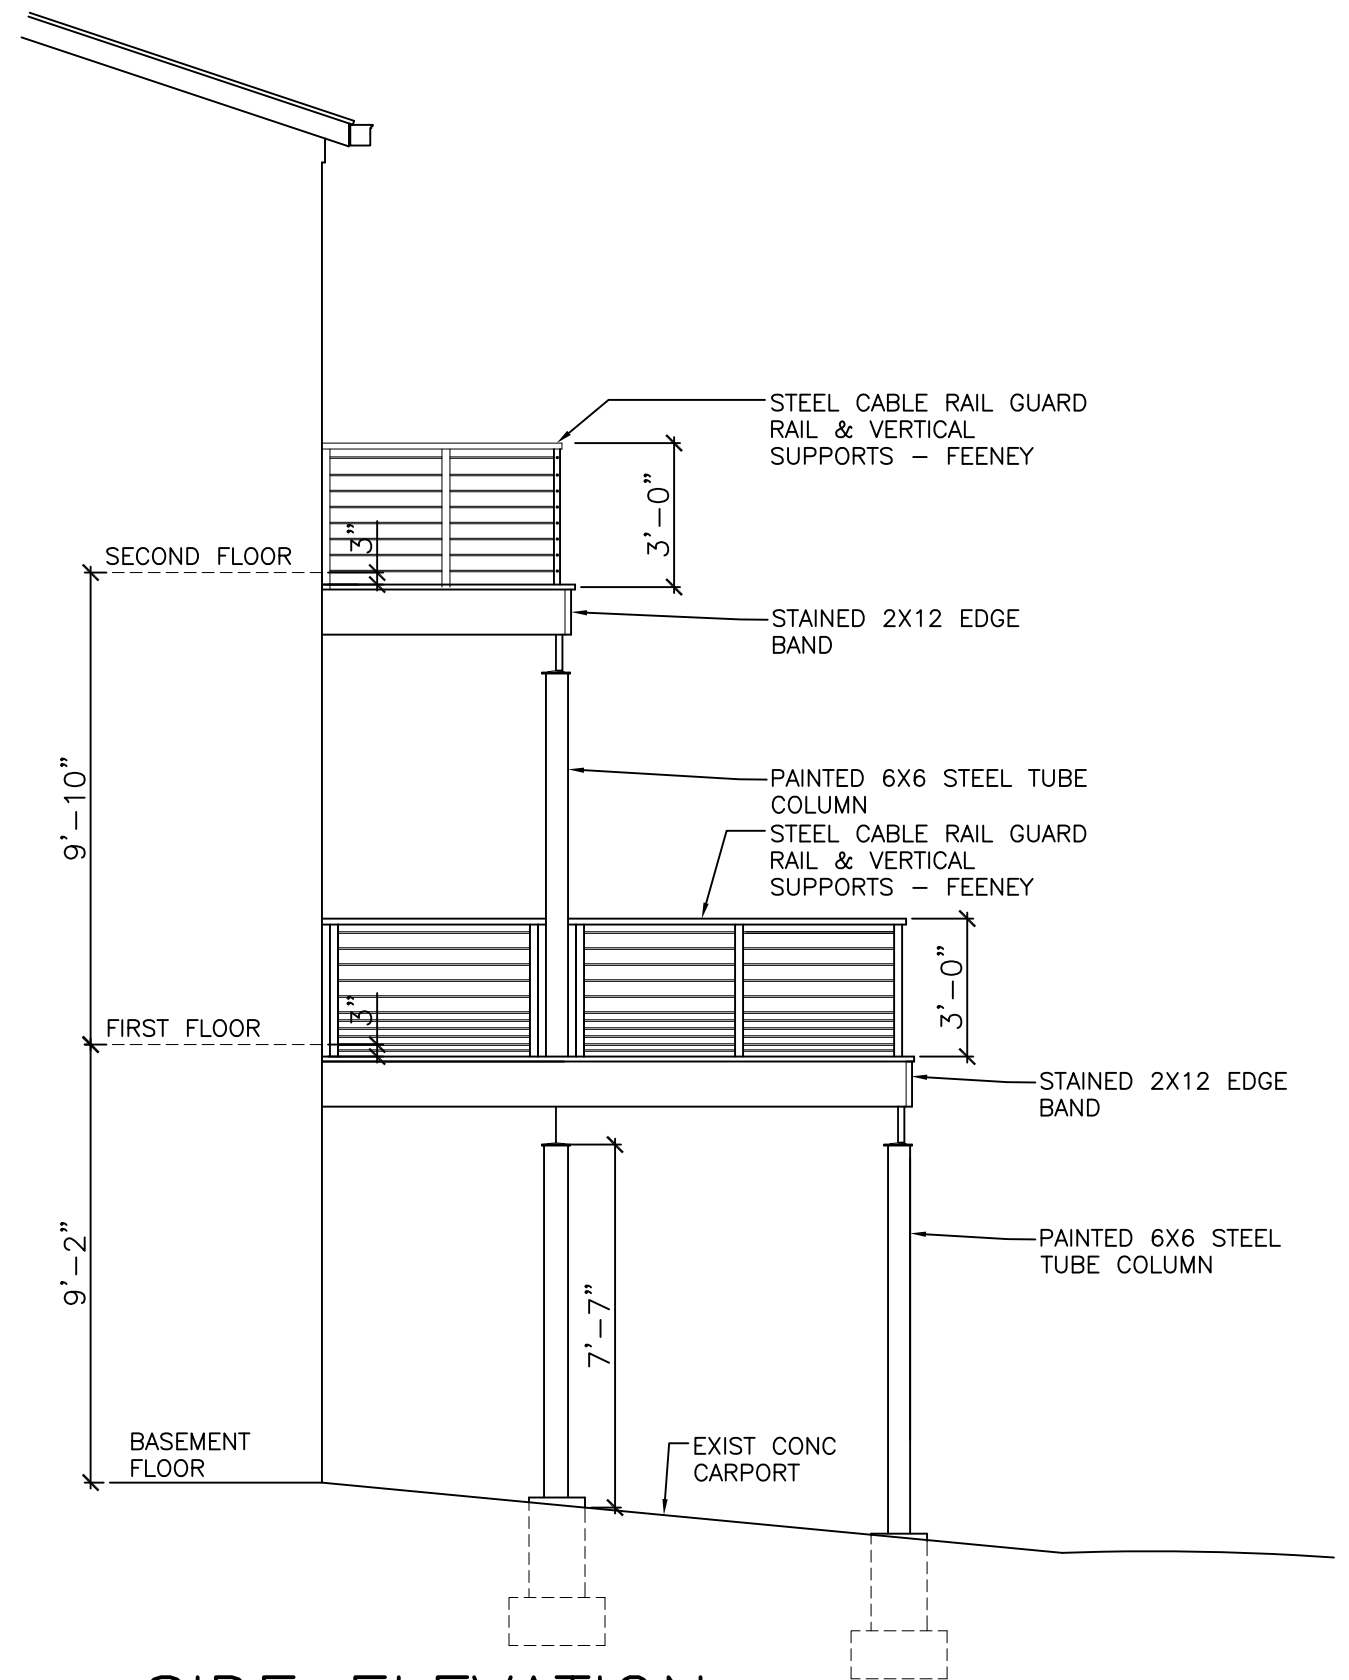

2 SIDE ELEVATION
1/4"=1'-0"


MICHAEL R. MINTON, ARCHITECT
4431 Westover Place, N.W.
Washington, DC 20016
202 746 2339
mintonmr@gmail.com

1861 INGLESIDE
TERRACE, NW
Terrace Addition
Washington, DC 20010

A-3



1 EXISTING REAR ELEVATION
1/4"=1'-0"

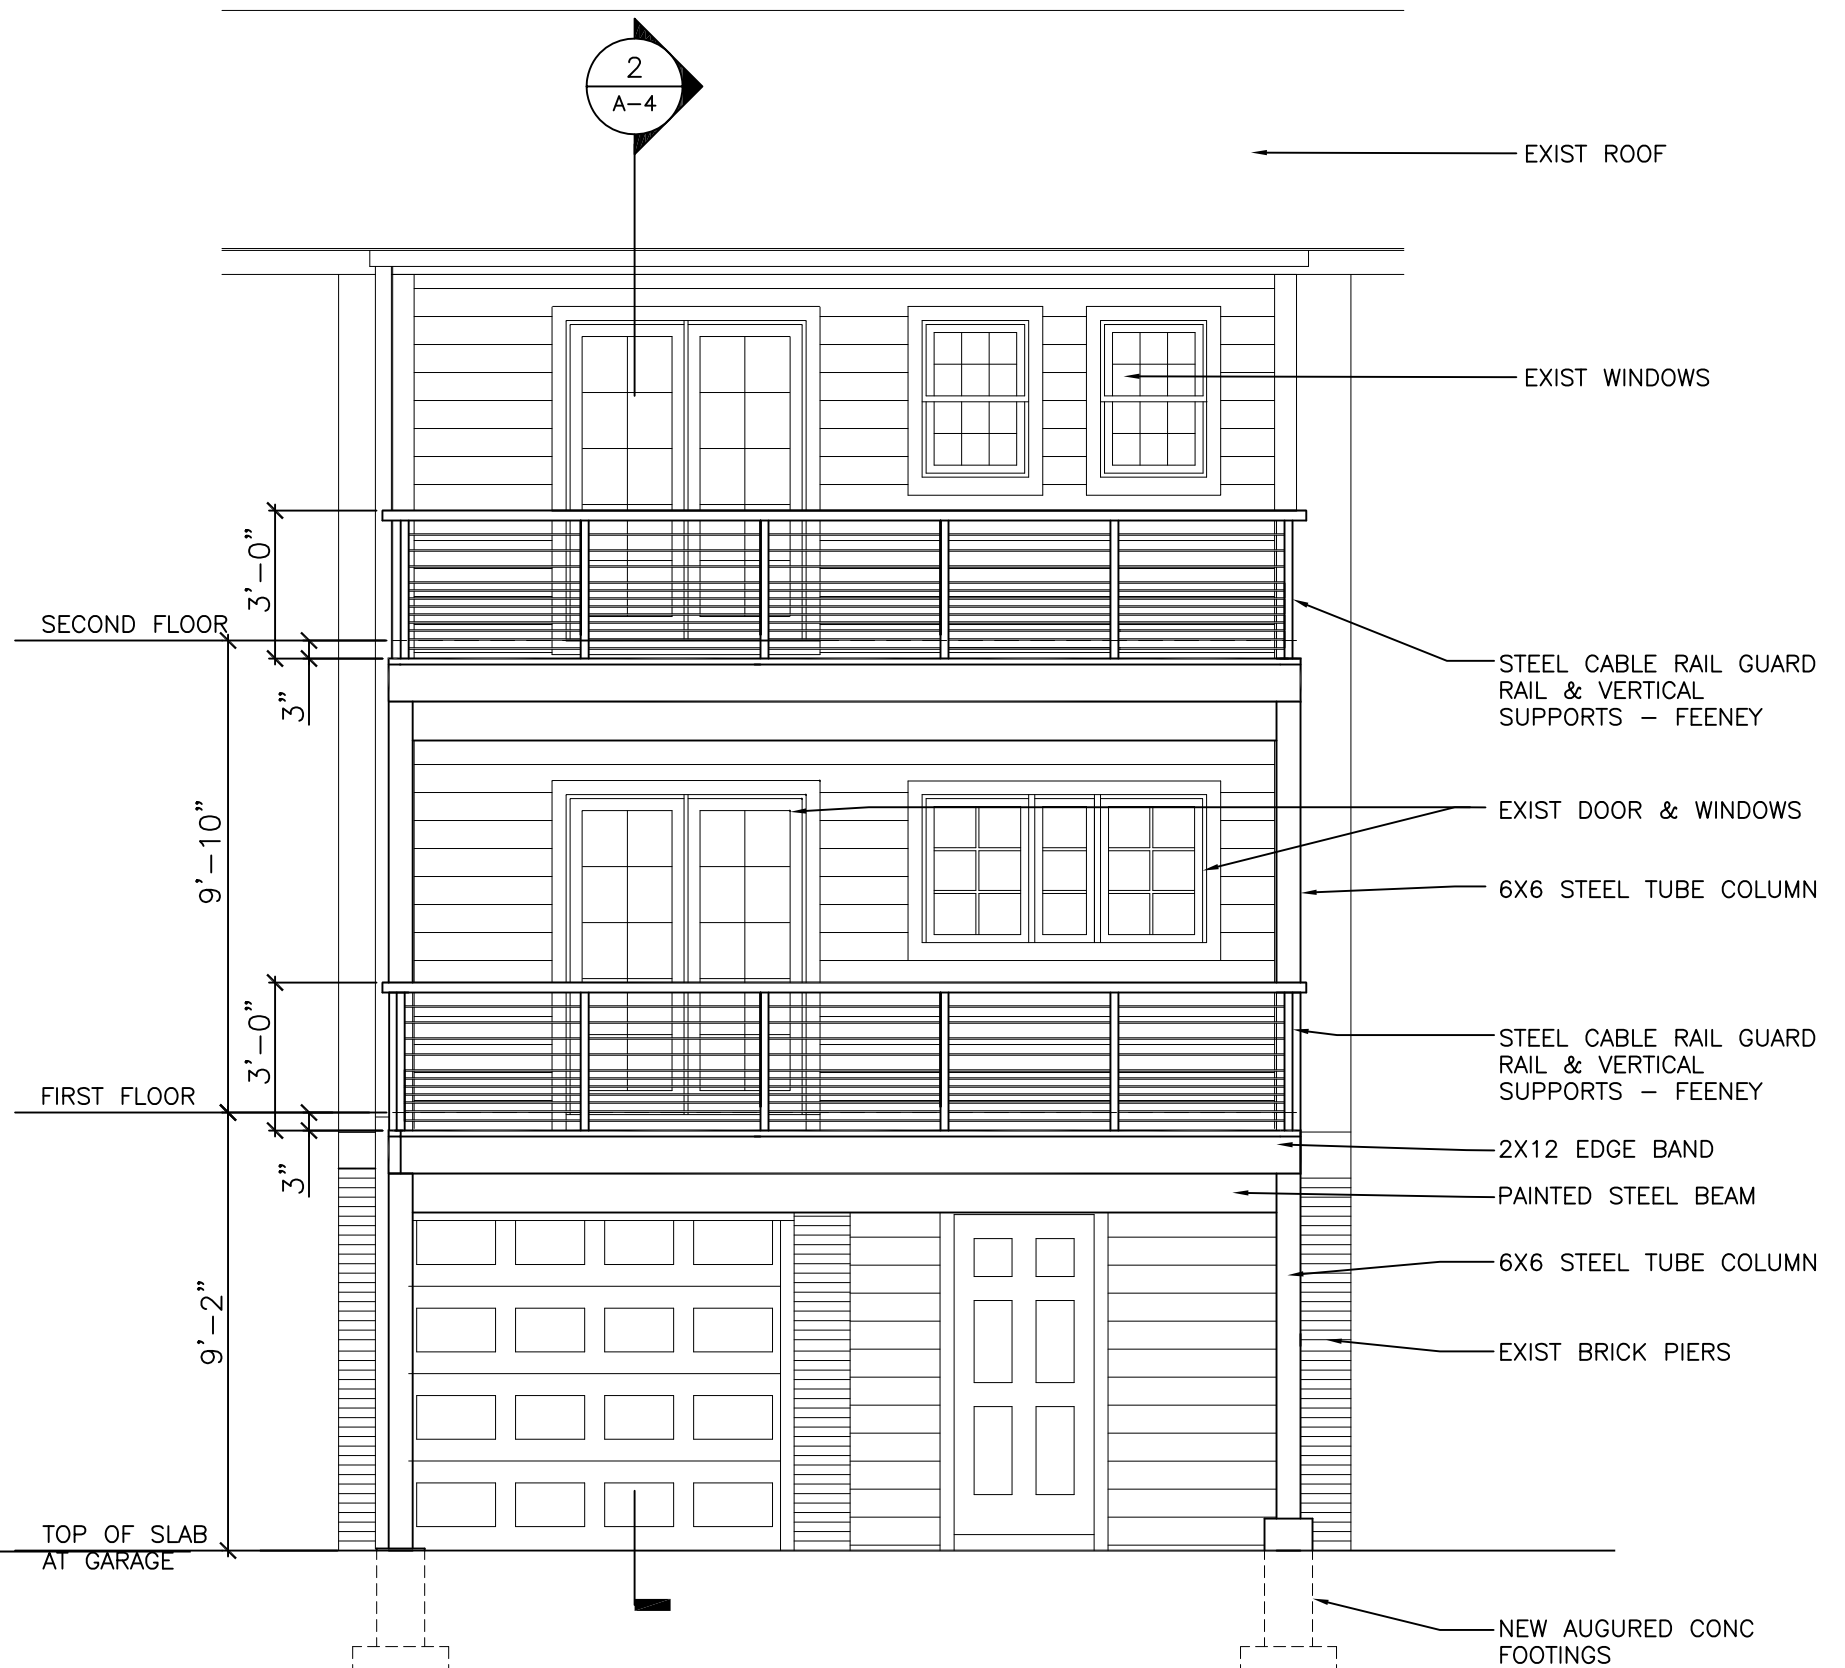

1 PROPOSED REAR ELEVATION
1/4"=1'-0"

MICHAEL R. MINTON, ARCHITECT
4431 Westover Place, N.W.
Washington, DC 20016
202 746 2339
mintonmr@gmail.com

1861 INGLESIDE
TERRACE, NW
Terrace Addition
Washington, DC 20010

A-4