




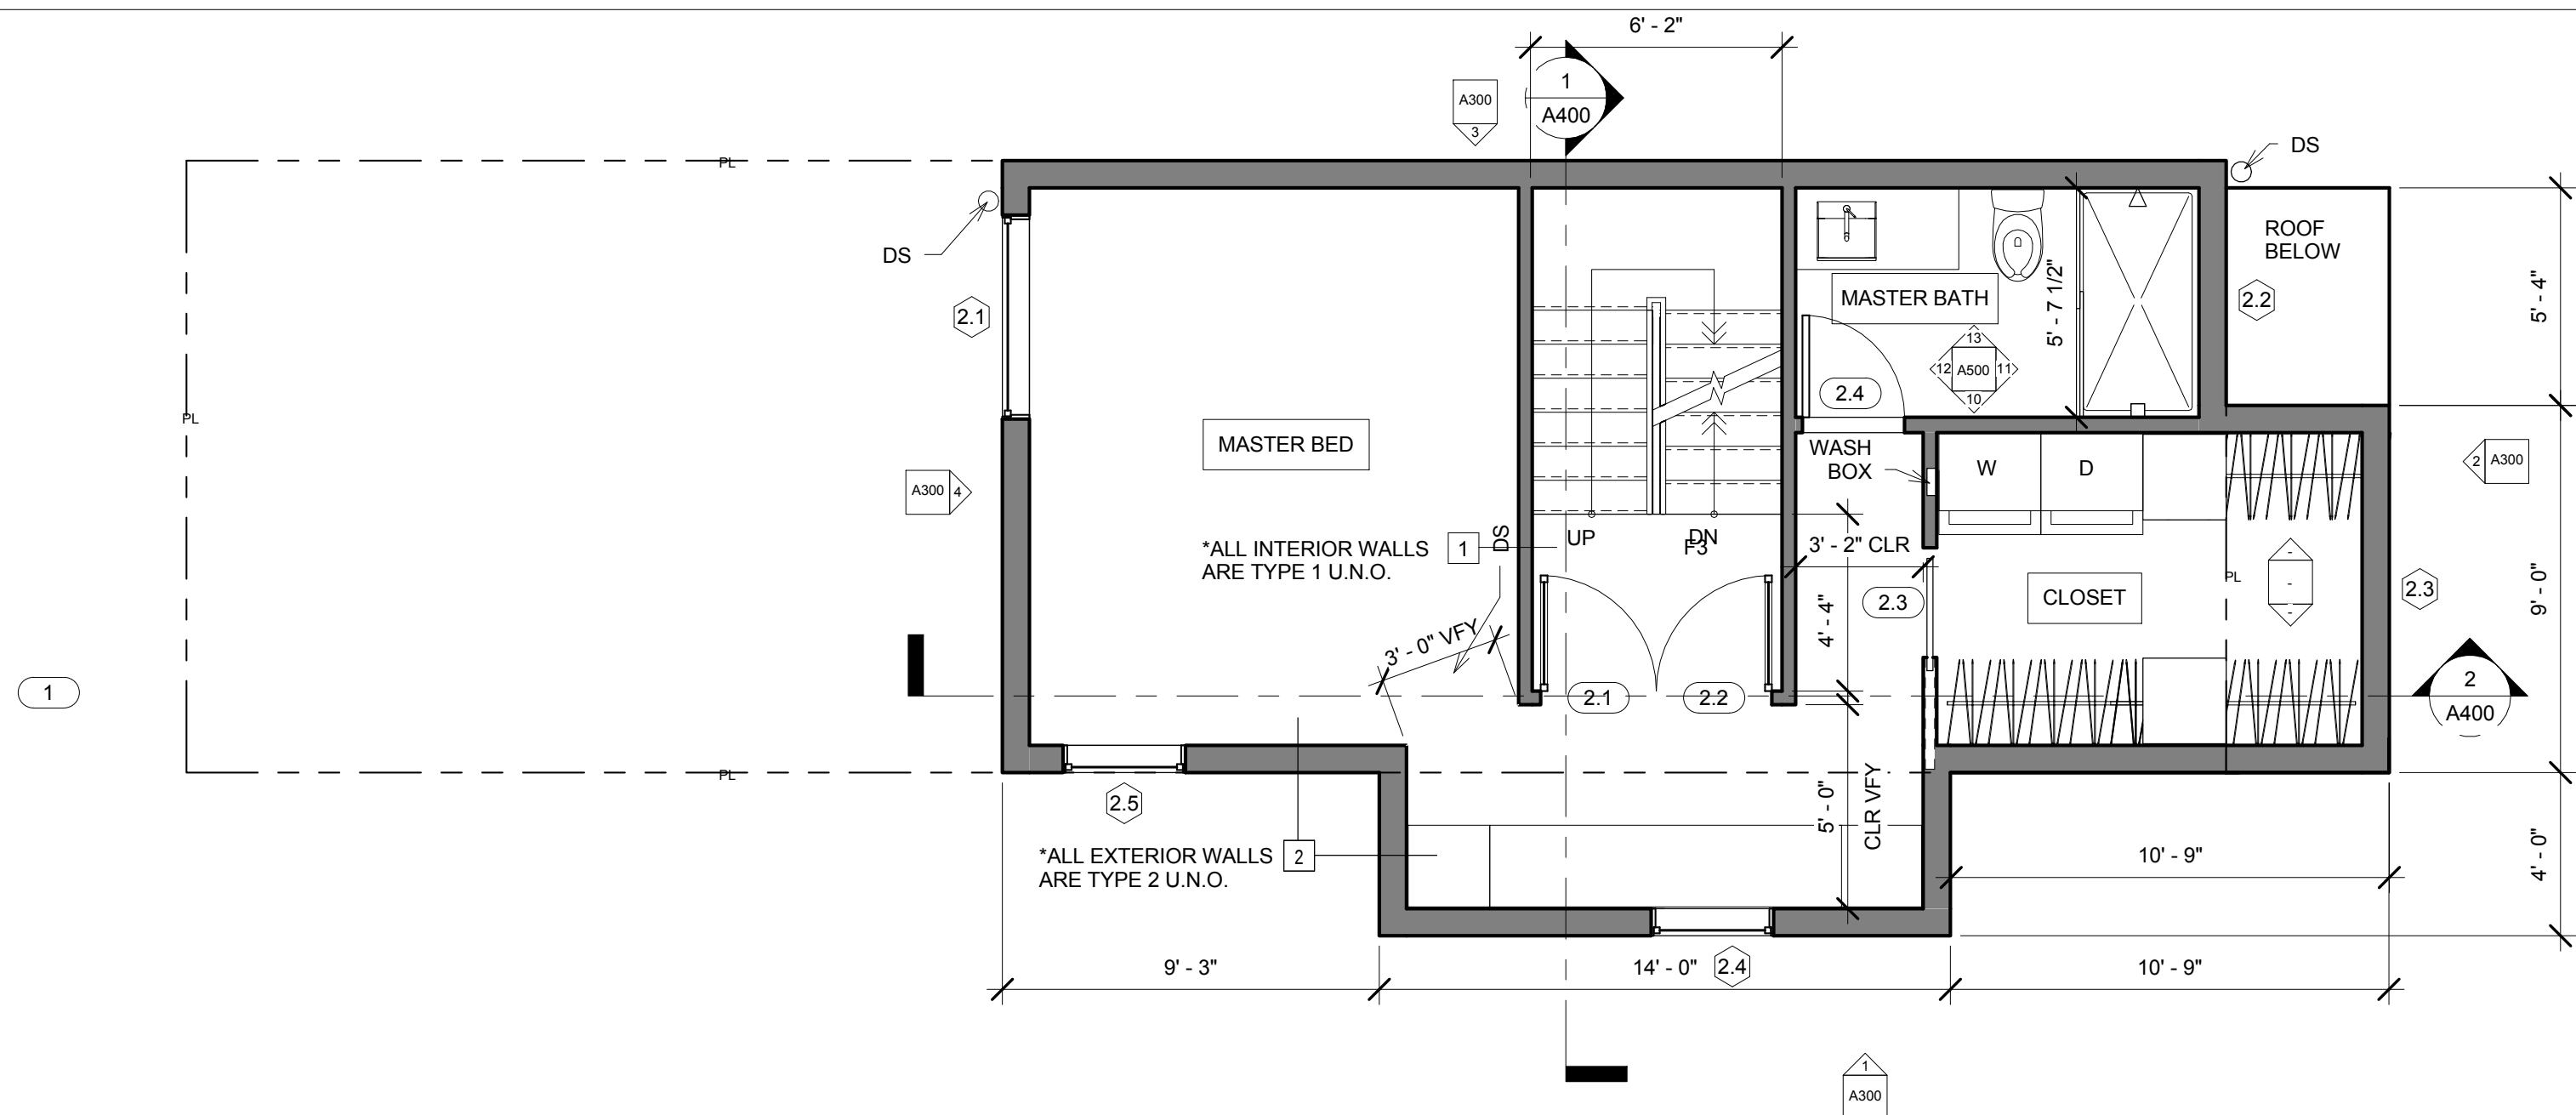


3 2nd Floor Plan
A101
1/4" = 1'-0"

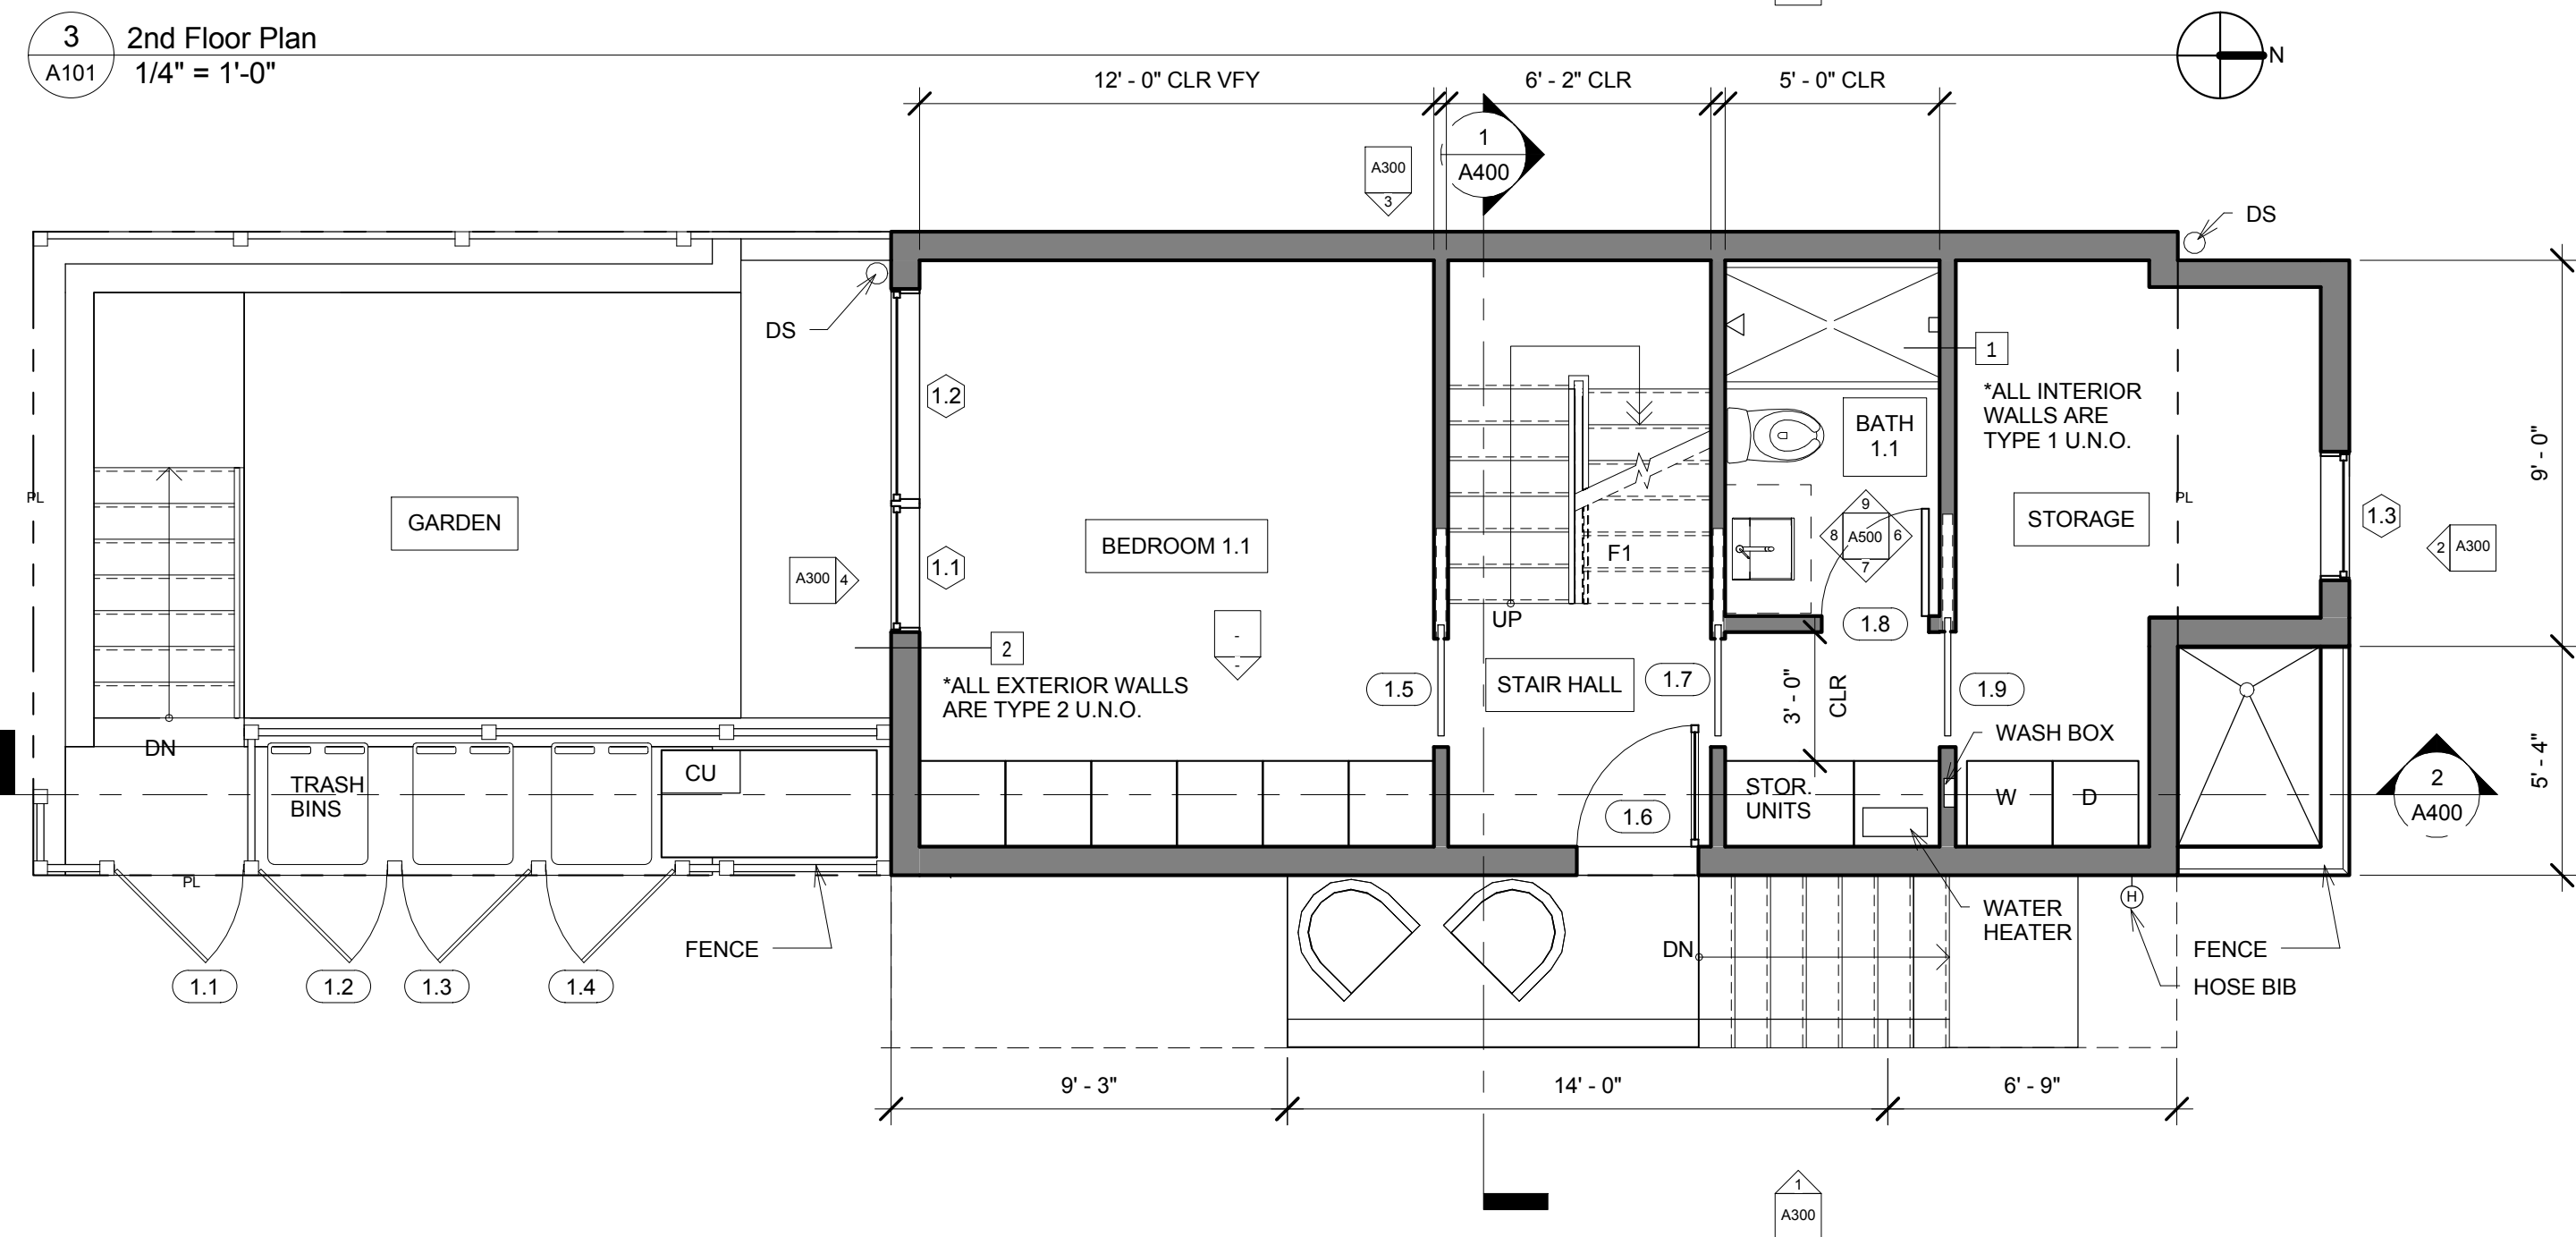


2 1st Floor Plan/ Site Plan
A101
1/4" = 1'-0"

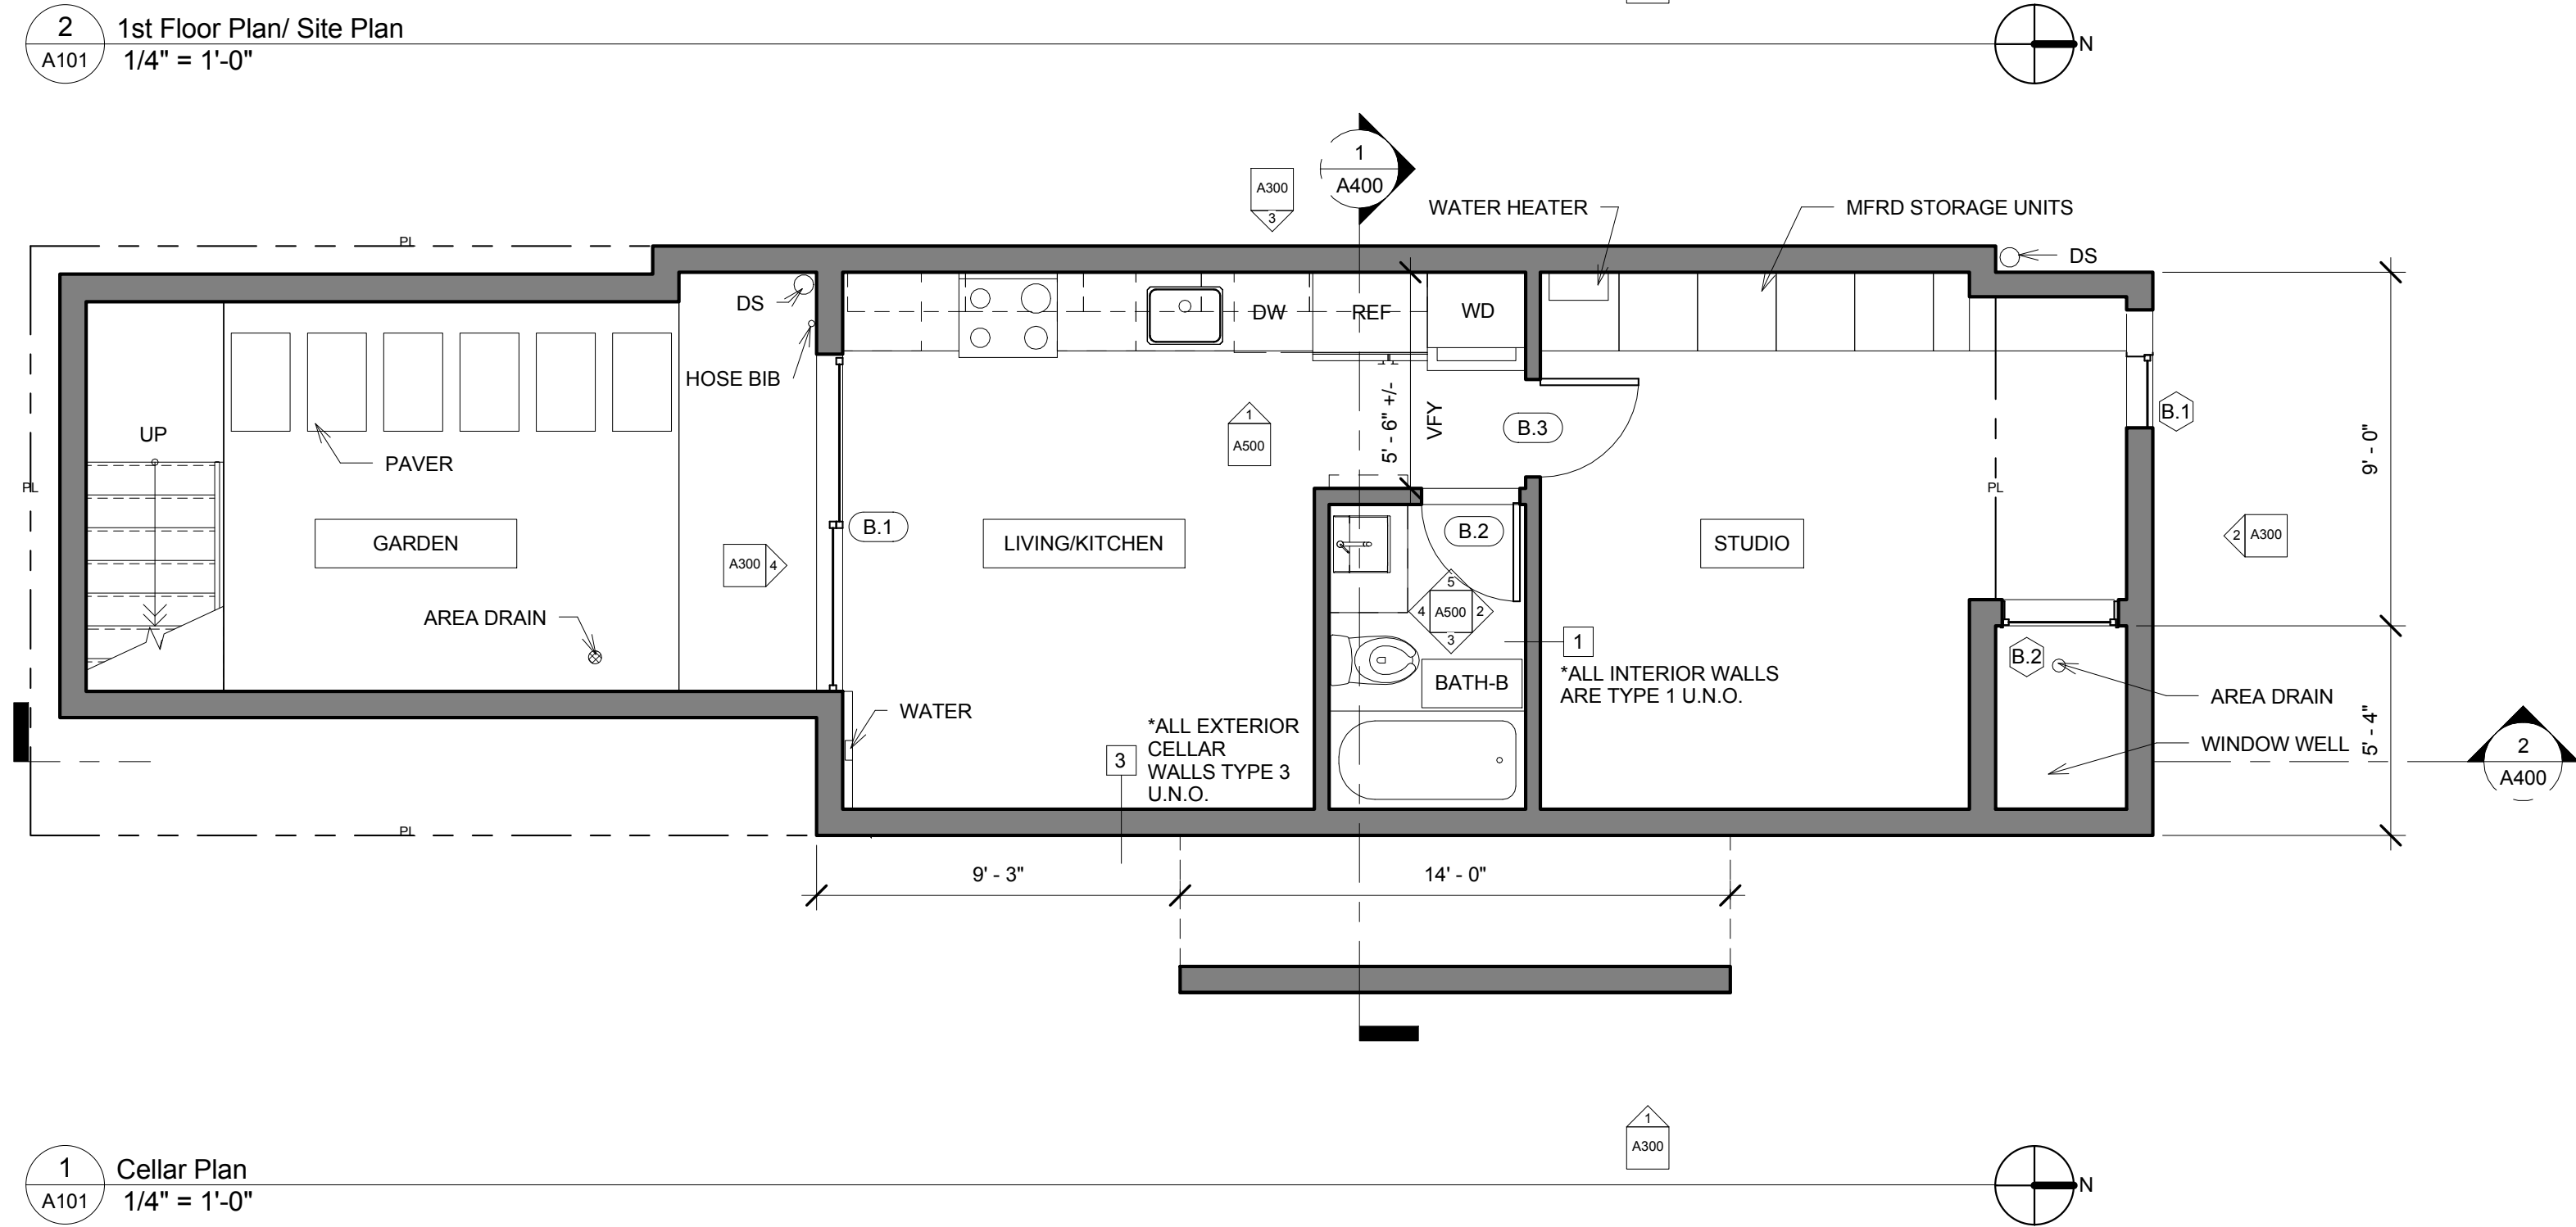


1 Cellar Plan
A101
1/4" = 1'-0"

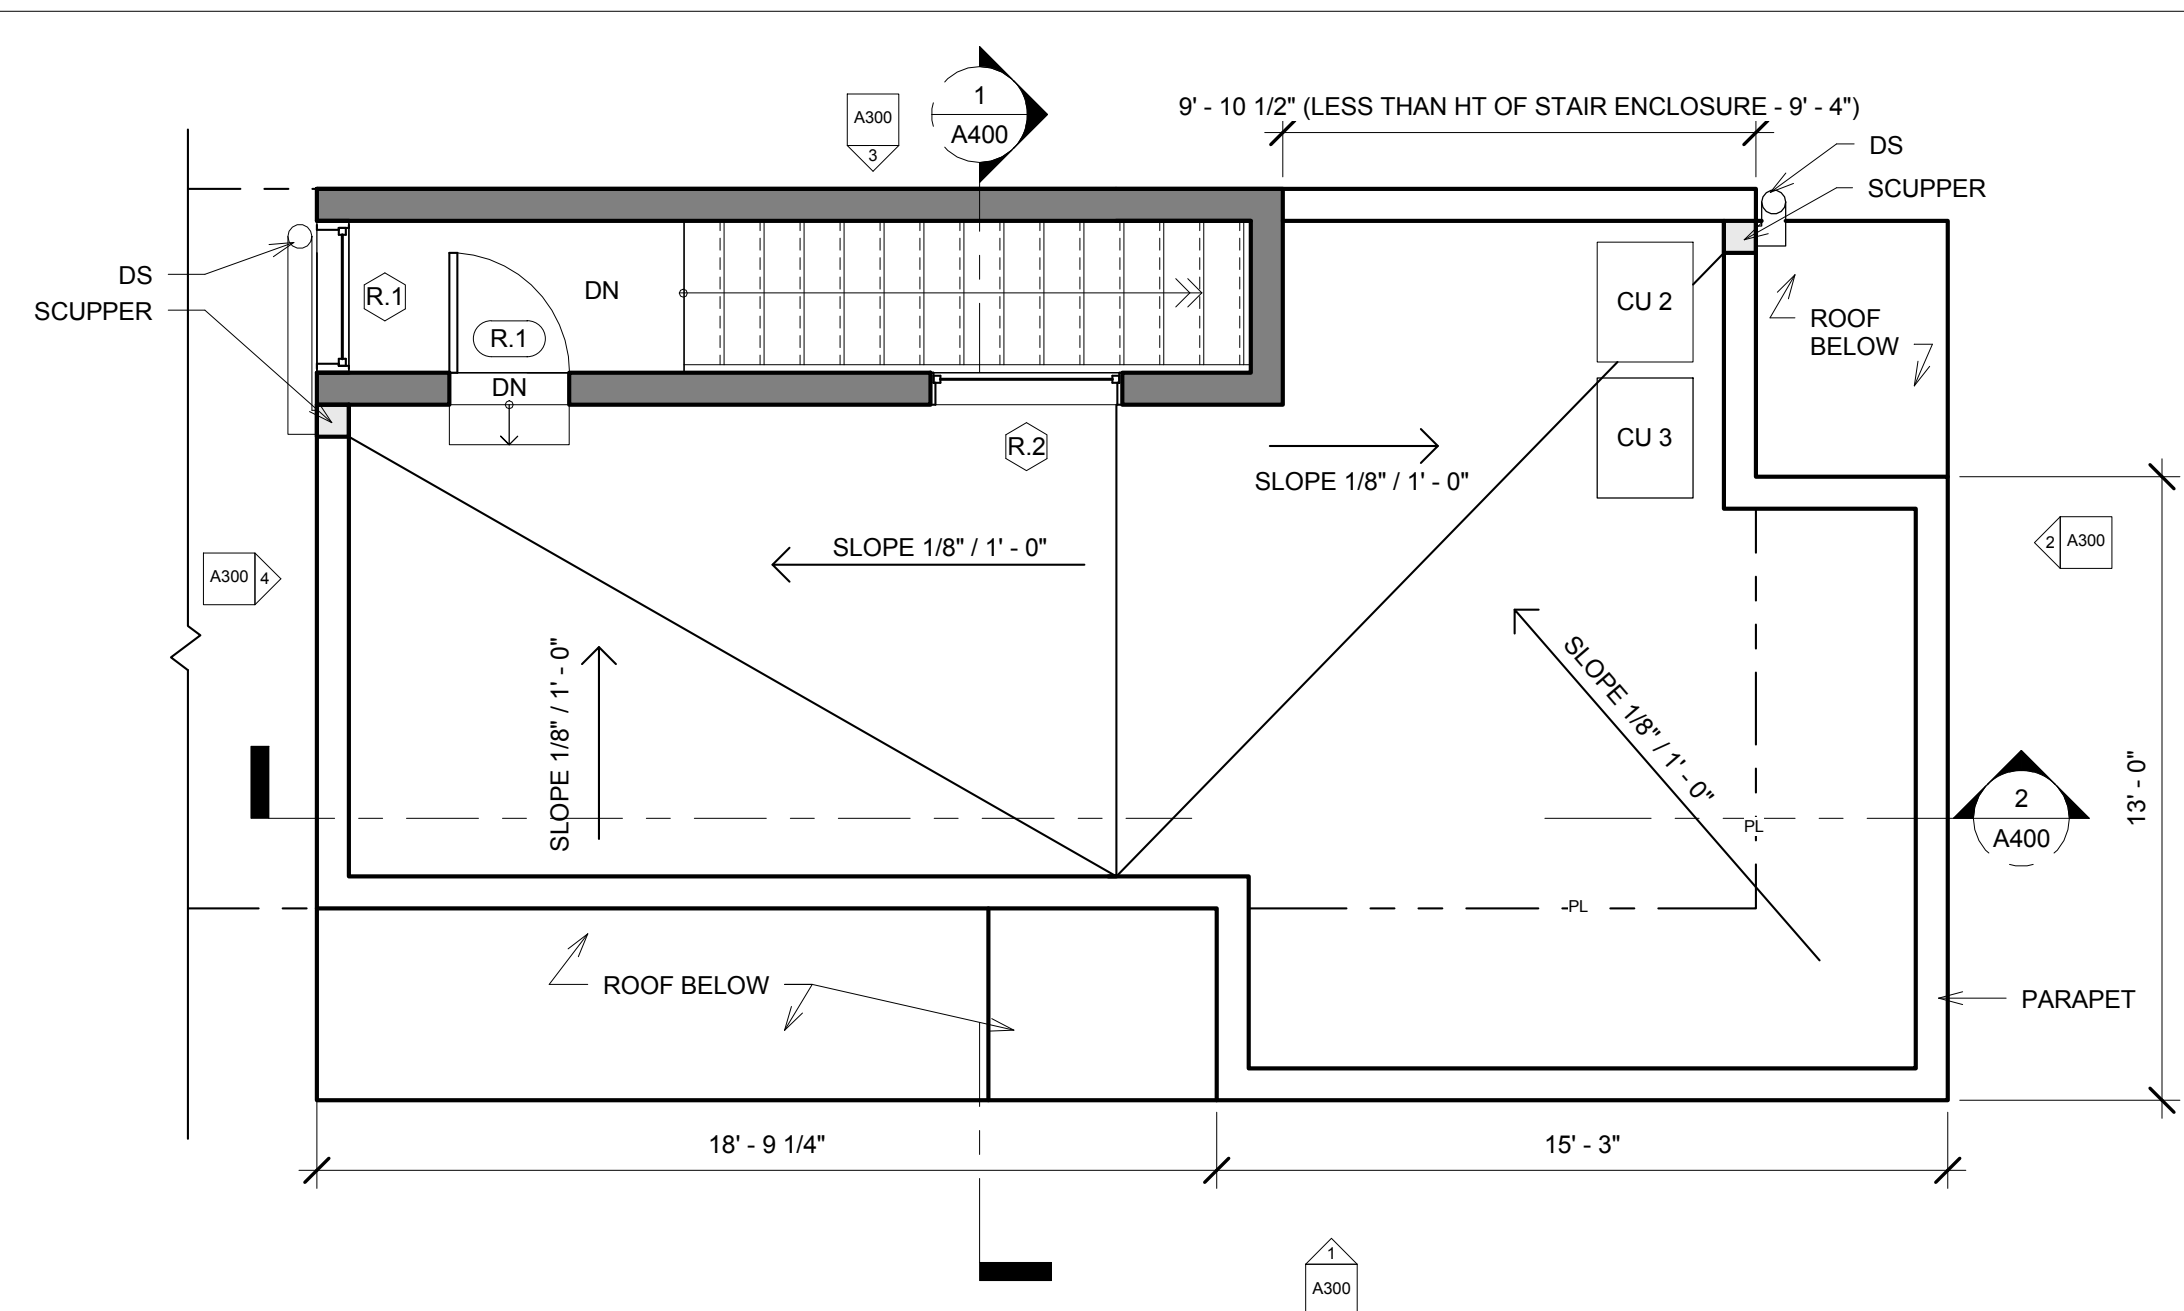

6 Roof Plan
A101
1/4" = 1'-0"

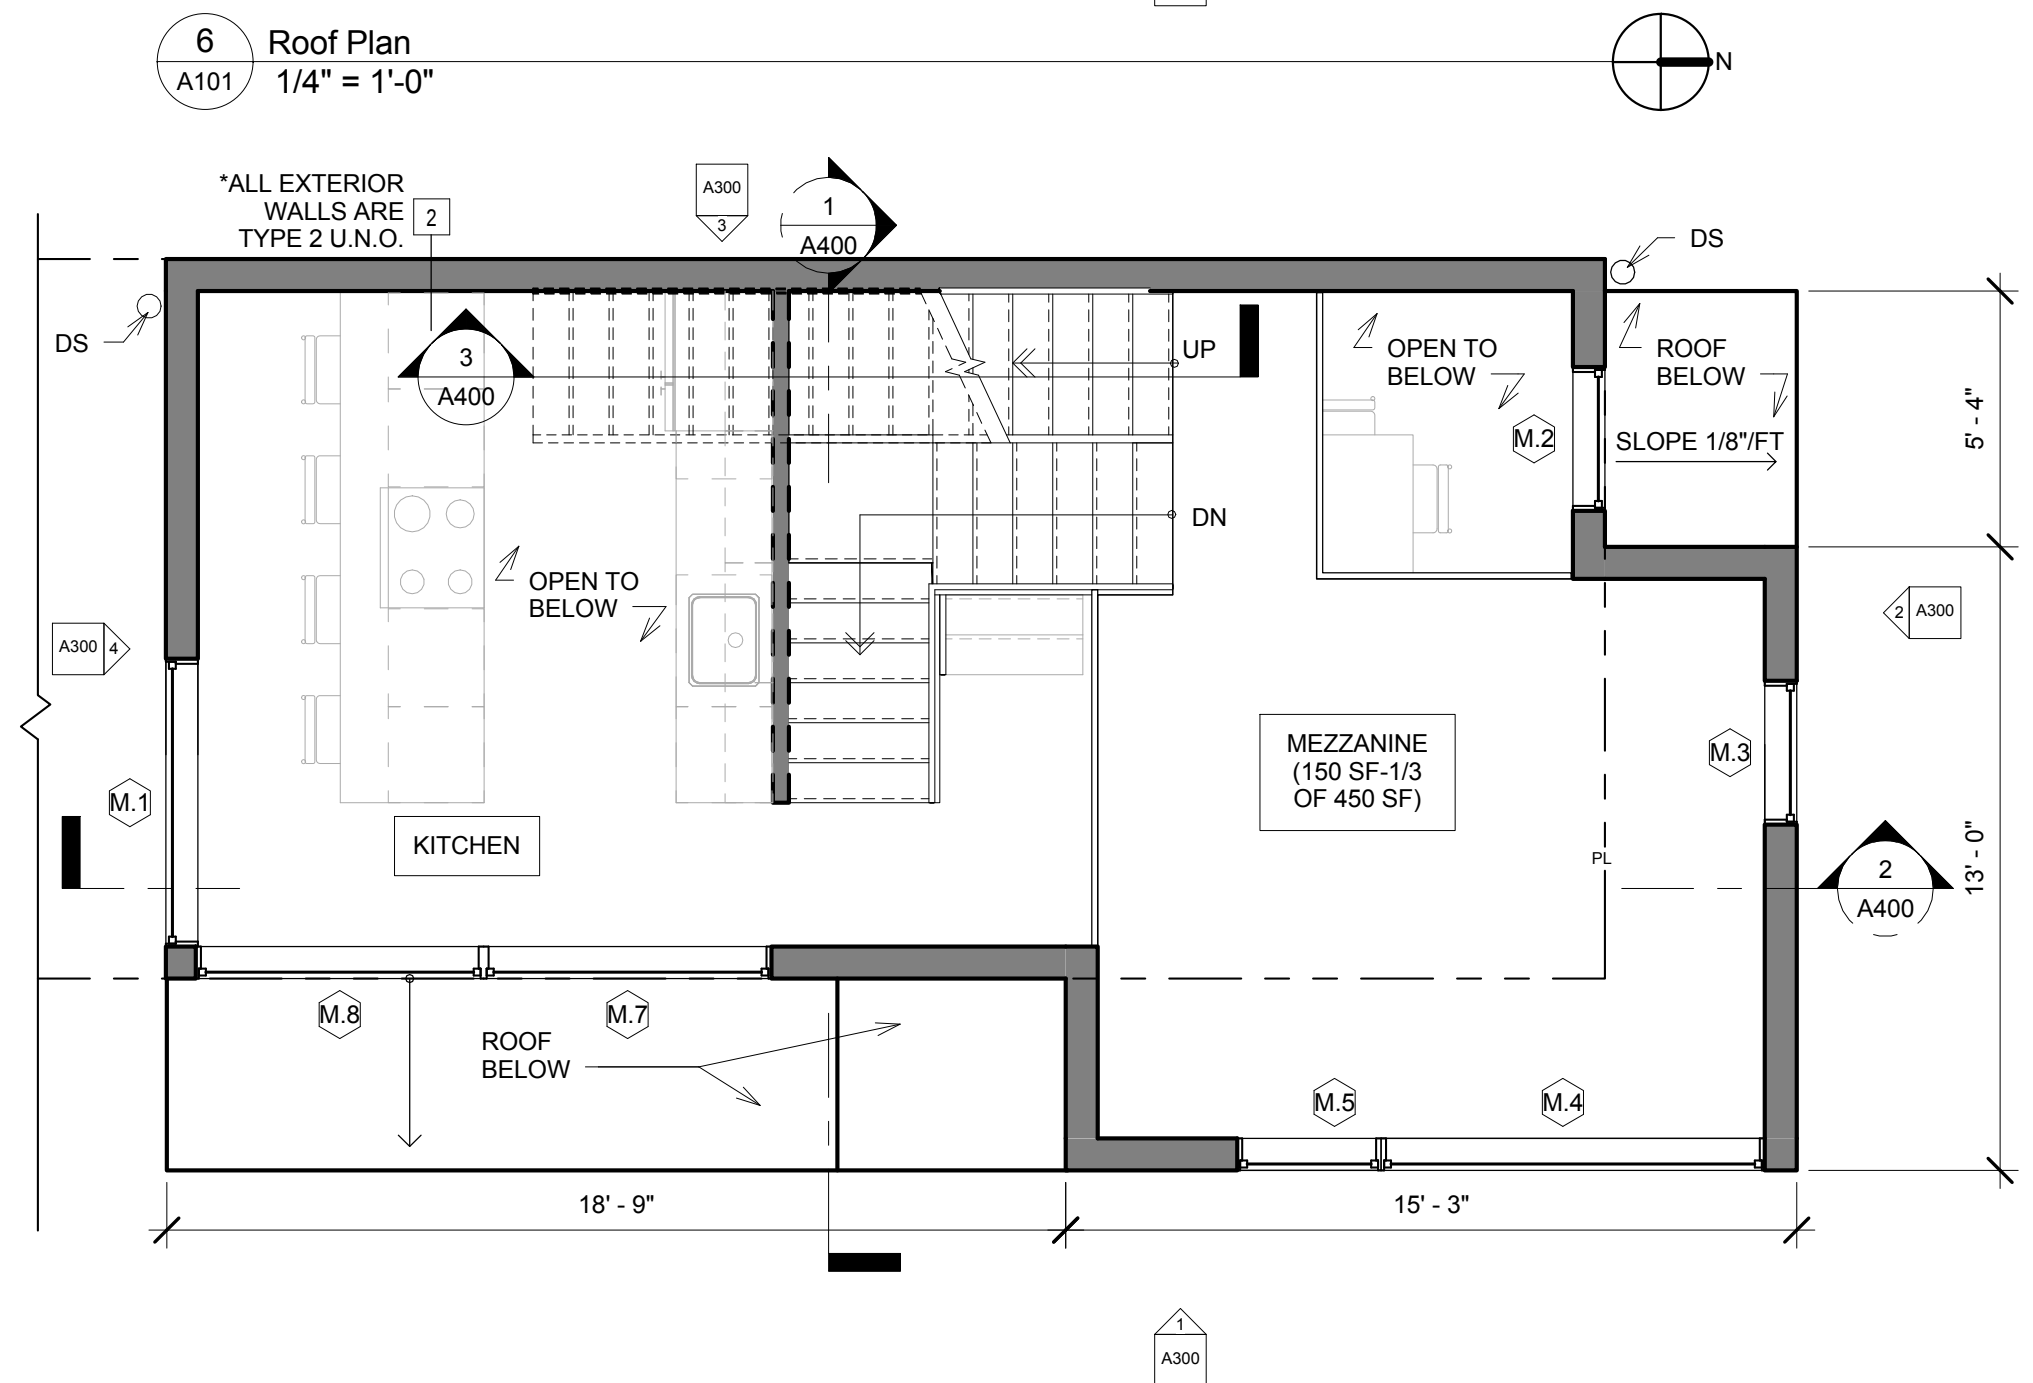

5 Mezzanine Plan
A101
1/4" = 1'-0"

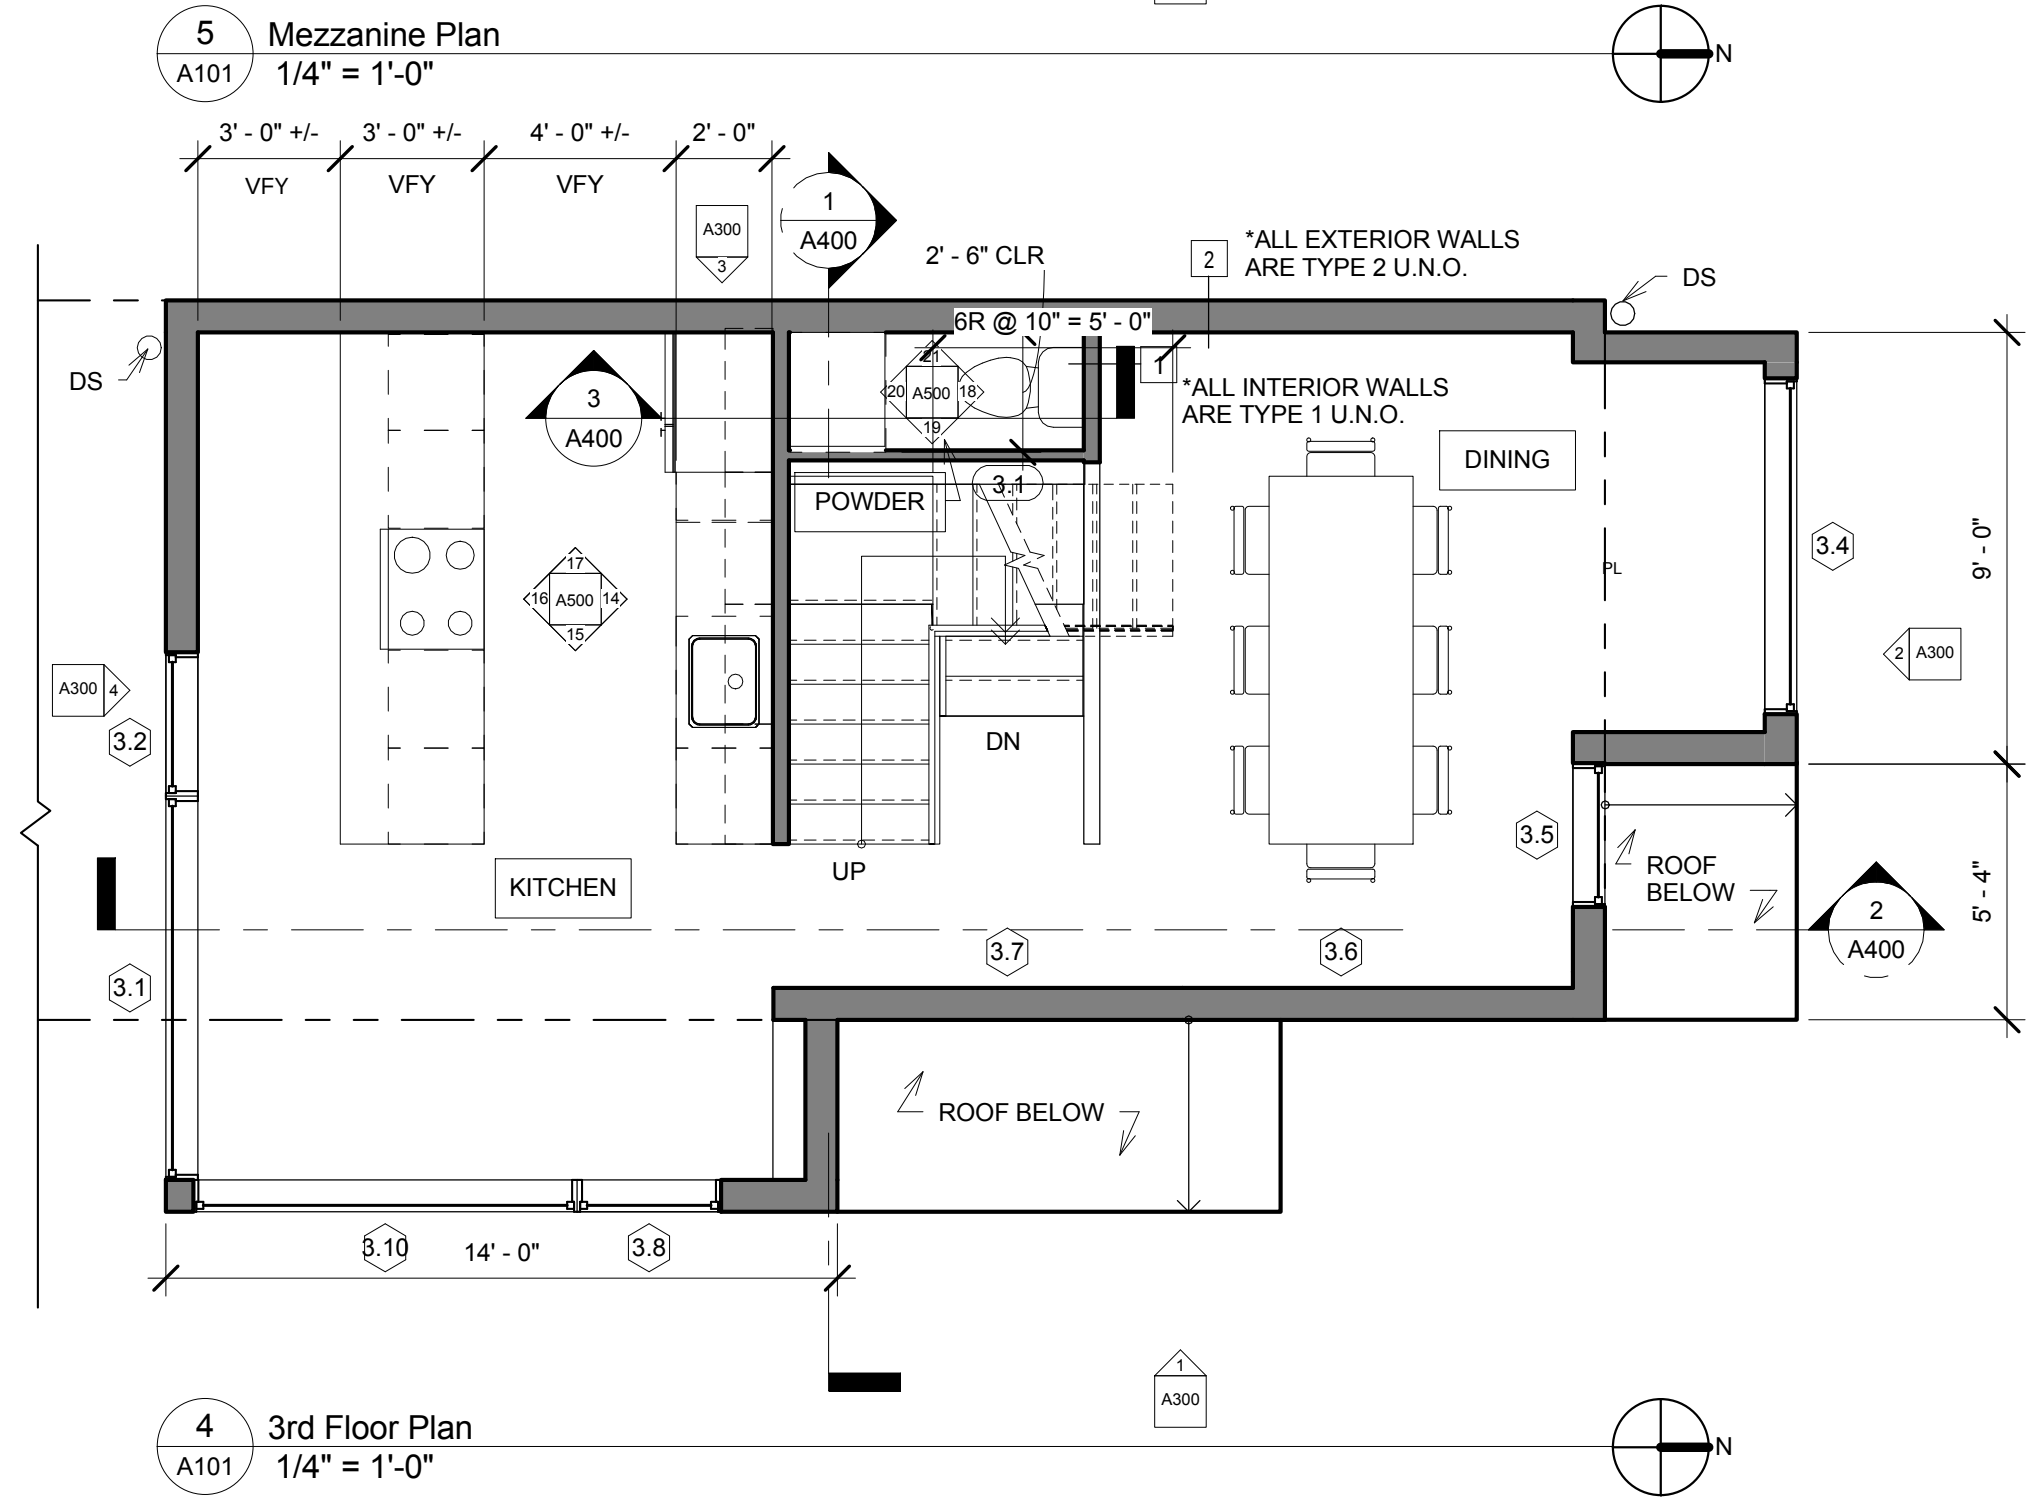

4 3rd Floor Plan
A101
1/4" = 1'-0"

Wiebenson & Dorman Architects PC

DoRo Tres

Floor Plans

410 Florida Avenue NW
Washington DC 20001
t 202.234.4200
e info@wiebenson.com
www.wiebenson.com

Date	Description
10.17.11	PROGRESS SET
03.07.13	PROGRESS SET
01.27.14	PROGRESS SET
02.19.14	PROGRESS SET
03.14.14	PROGRESS SET
11.25.14	PROGRESS SET
01.13.15	PERMIT APP SET
08.05.15	REVISIONS
12.01.15	BZA APPLICATION

A101

© 2014 Wiebenson & Dorman Architects PC
1000 Lanport Street NW
Washington DC 20010

Wiebenson & Dorman Architects PC

DoRo Tres

Exterior Elevations

410 Florida Avenue NW
Washington DC 20001
t: 202.234.4200
e: x@wdarchitects.us
www.wdarchitects.us

© 2014 Wiebenson & Dorman Architects PC

1000 Lanont Street NW
Washington DC 20010

Date	Description
10.17.11	PROGRESS SET
03.07.13	PROGRESS SET
01.27.14	PROGRESS SET
02.19.14	PROGRESS SET
03.14.14	PROGRESS SET
11.25.14	PROGRESS SET
01.13.15	PERMIT APP SET
08.05.15	PERMIT ZONING REVISIONS
12.01.15	BZA APPLICATION

A300

