


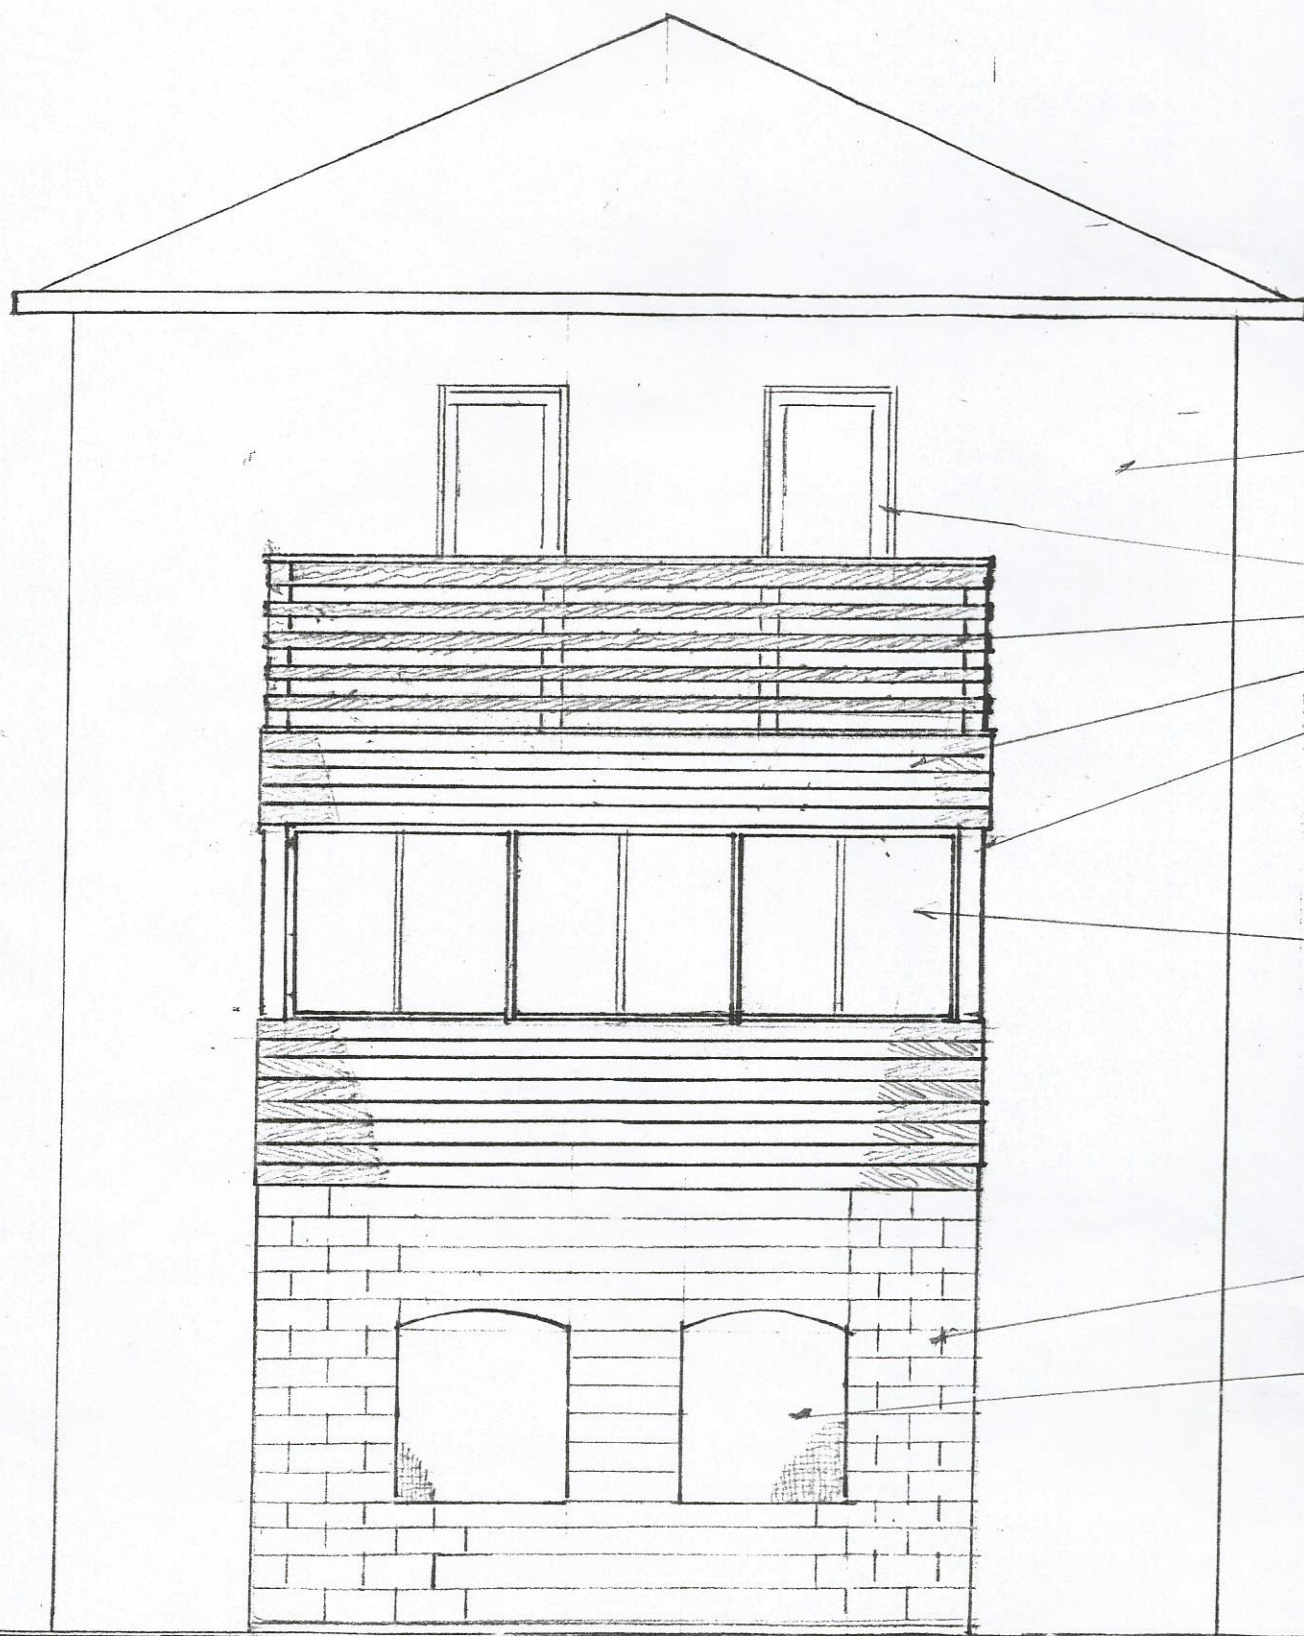

EXISTING 12
 REMOVE EXIS
 2x6 WD. CAP
 EXIST. DOOR
 1x4 WD. RAI
 SIDING
 6x6 WD. PO
 2x12 WD. JO
 W/MEMBR
 DECKING

WINDOWS W/

REMOVE EXIS
 KNEEWALL W
 EXISTG. CON

EXIST. CONC. F

EXIST. OPE
 EXIST. CONC.
 EXIST. FOUN
 EXIST. FOOT

ELEVATION 1/4" = 1'-0"