



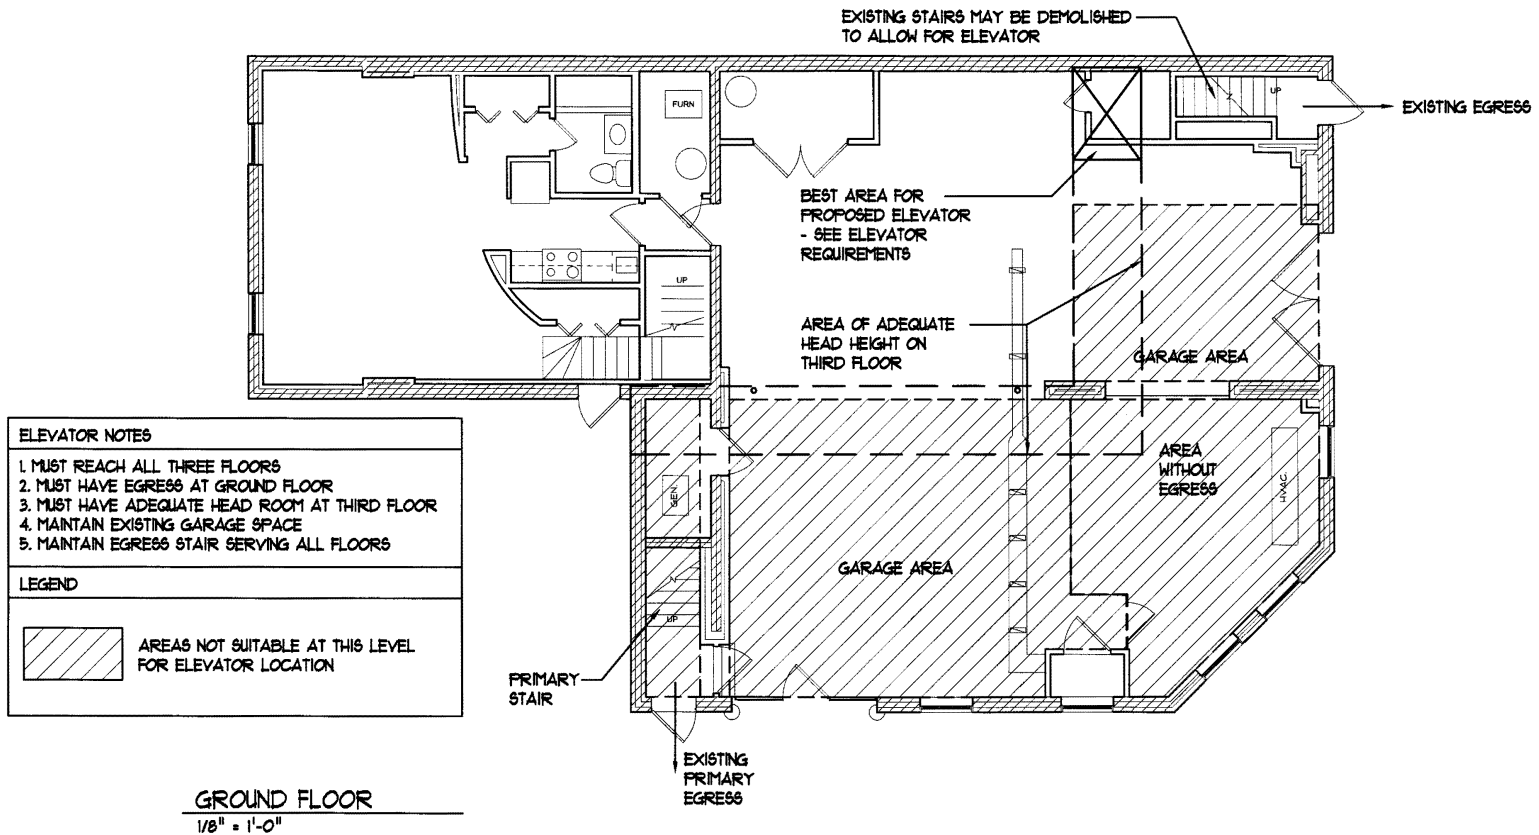

ELEVATOR NOTES

1. MUST REACH ALL THREE FLOORS
2. MUST HAVE EGRESS AT GROUND FLOOR
3. MUST HAVE ADEQUATE HEAD ROOM AT THIRD FLOOR
4. MAINTAIN EXISTING GARAGE SPACE
5. MAINTAIN EGRESS STAIR SERVING ALL FLOORS


LEGEND

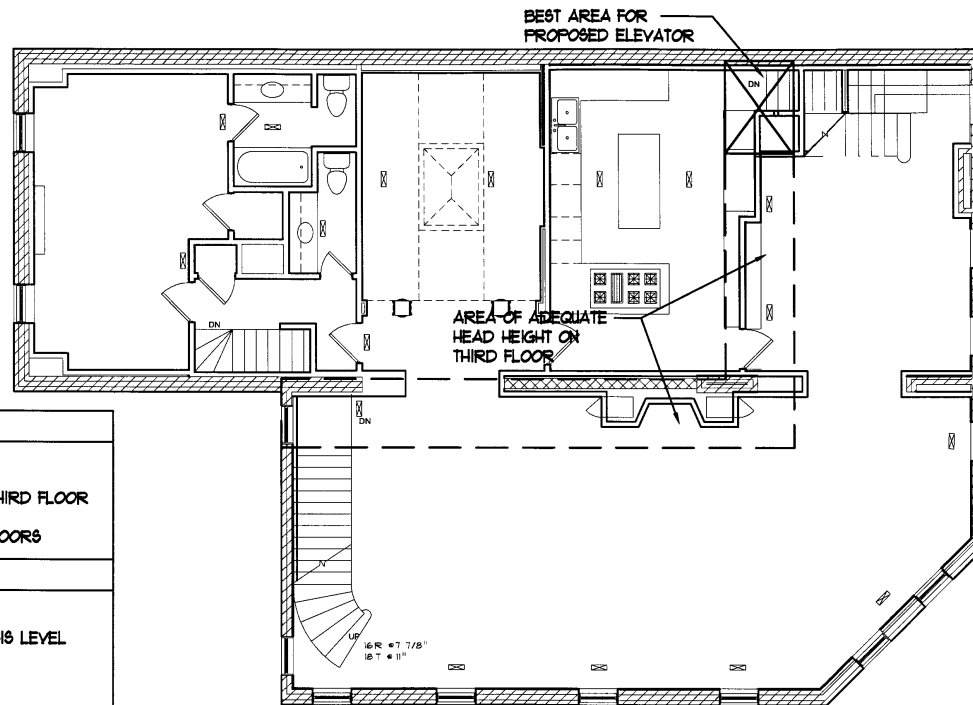

AREAS NOT SUITABLE AT THIS LEVEL
FOR ELEVATOR LOCATION

SECOND FLOOR

1/8" = 1'-0"

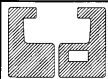

CLITES ARCHITECTS PC


clitesarchitects.com . P.O. Box 1367 . Middleburg VA 20118-1367 . T 540 687-7019

DRAWING TITLE:
SECOND FLOOR
ELEVATOR ANALYSIS

DATE:
5-10-16

PROJECT NAME:
SMITH-HELFRICH RESIDENCE


SCALE:
1/8" = 1'-0"

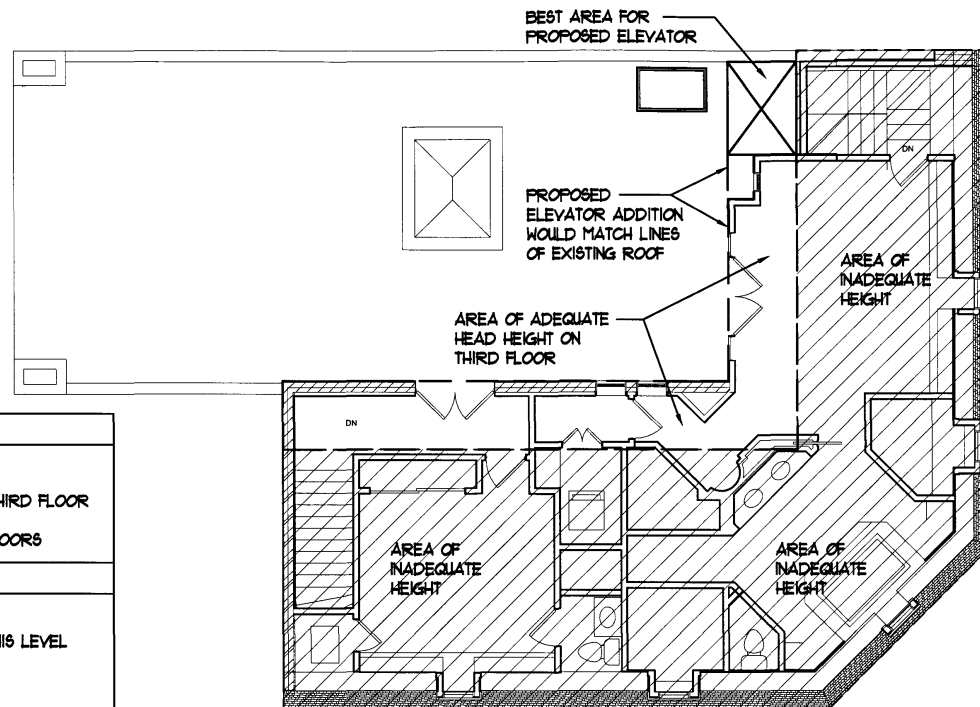

ELEVATOR NOTES

1. MUST REACH ALL THREE FLOORS
2. MUST HAVE EGRESS AT GROUND FLOOR
3. MUST HAVE ADEQUATE HEAD ROOM AT THIRD FLOOR
4. MAINTAIN EXISTING GARAGE SPACE
5. MAINTAIN EGRESS STAIR SERVING ALL FLOORS


LEGEND

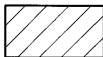

AREAS NOT SUITABLE AT THIS LEVEL
FOR ELEVATOR LOCATION

THIRD FLOOR

1/8" = 1'-0"

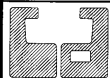

CLITES ARCHITECTS PC

clitesarchitects.com • P.O. Box 1367 • Middleburg VA 20118-1367 • T 540 687-7019

DRAWING TITLE:
THIRD FLOOR ELEVATOR
ANALYSIS

DATE:
5-10-16

PROJECT NAME:
SMITH-HELFRICH RESIDENCE

SCALE:
1/8" = 1'-0"