


**GRONING**

ARCHITECTS

1426 U STREET, NW, SUITE 810  
WASHINGTON, DC 20005  
TEL: 202.232.7555  
WWW.GRONINGARCHITECTS.COM

DCRA STAMP

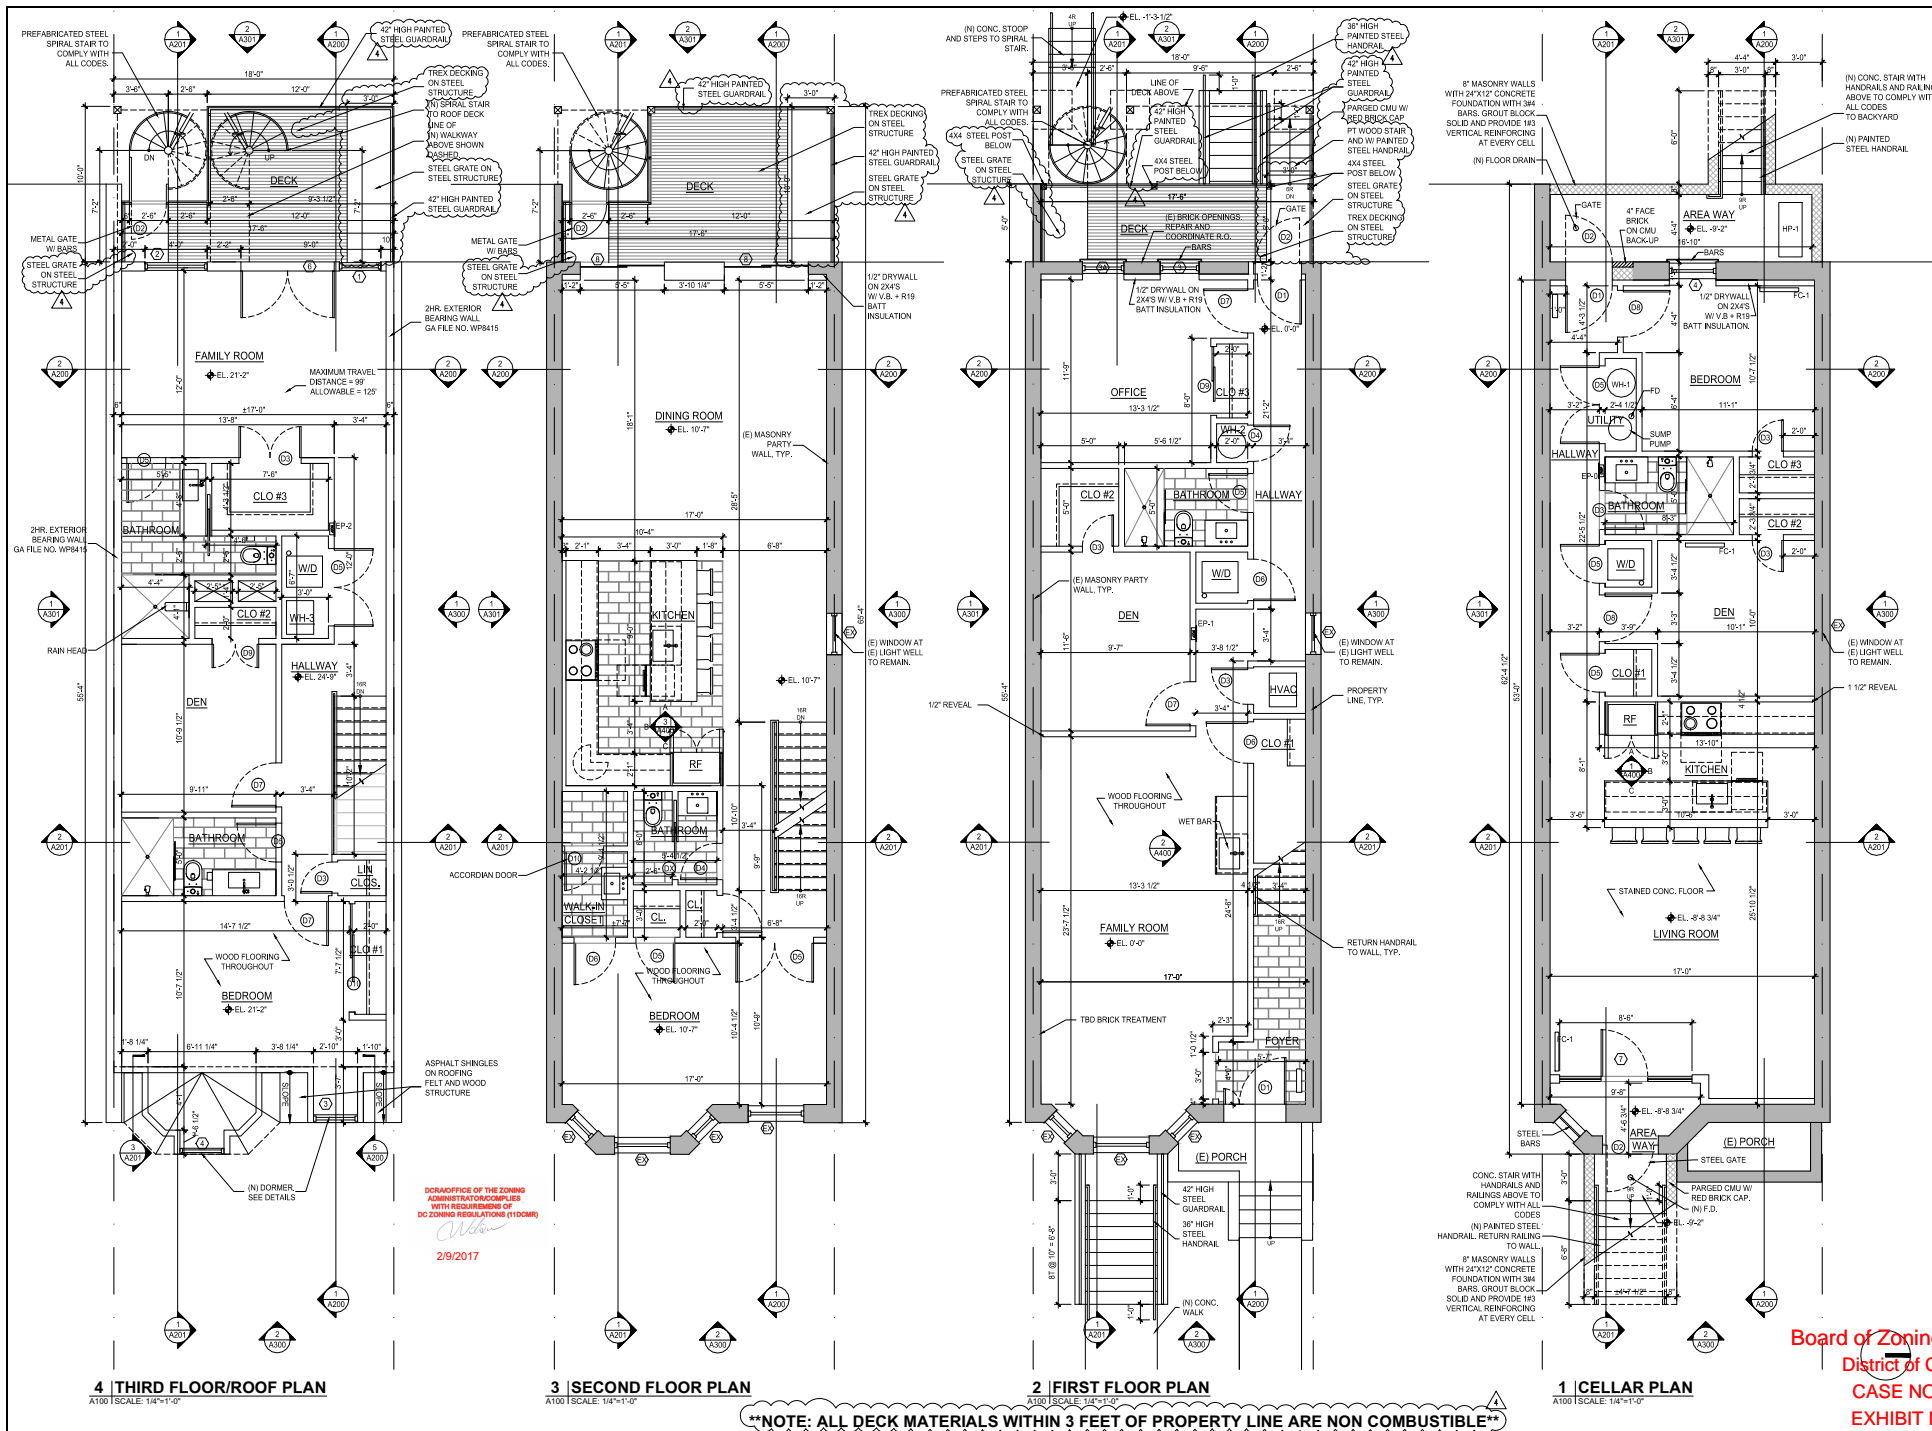

Project:  
**3616 11th St.**  
3616 11th St. NW  
Washington, DC 20010



Revision No.	Date	Description
1	03.24.16	REVISION 1
2	06.06.16	REVISION 2
3	12.21.16	REVISION 3
4	01.25.17	REVISION 4

Project Number:  
**15-024**

Title:  
**PROPOSED FLOOR PLANS**

**Board of Zoning Adjustment**  
**District of Columbia A100**  
**CASE NO. 19573**  
**EXHIBIT NO. 36A**

**\*\*NOTE: ALL DECK MATERIALS WITHIN 3 FEET OF PROPERTY LINE ARE NON COMBUSTIBLE\*\***