


# Sibley Memorial Hospital Medical Office Building

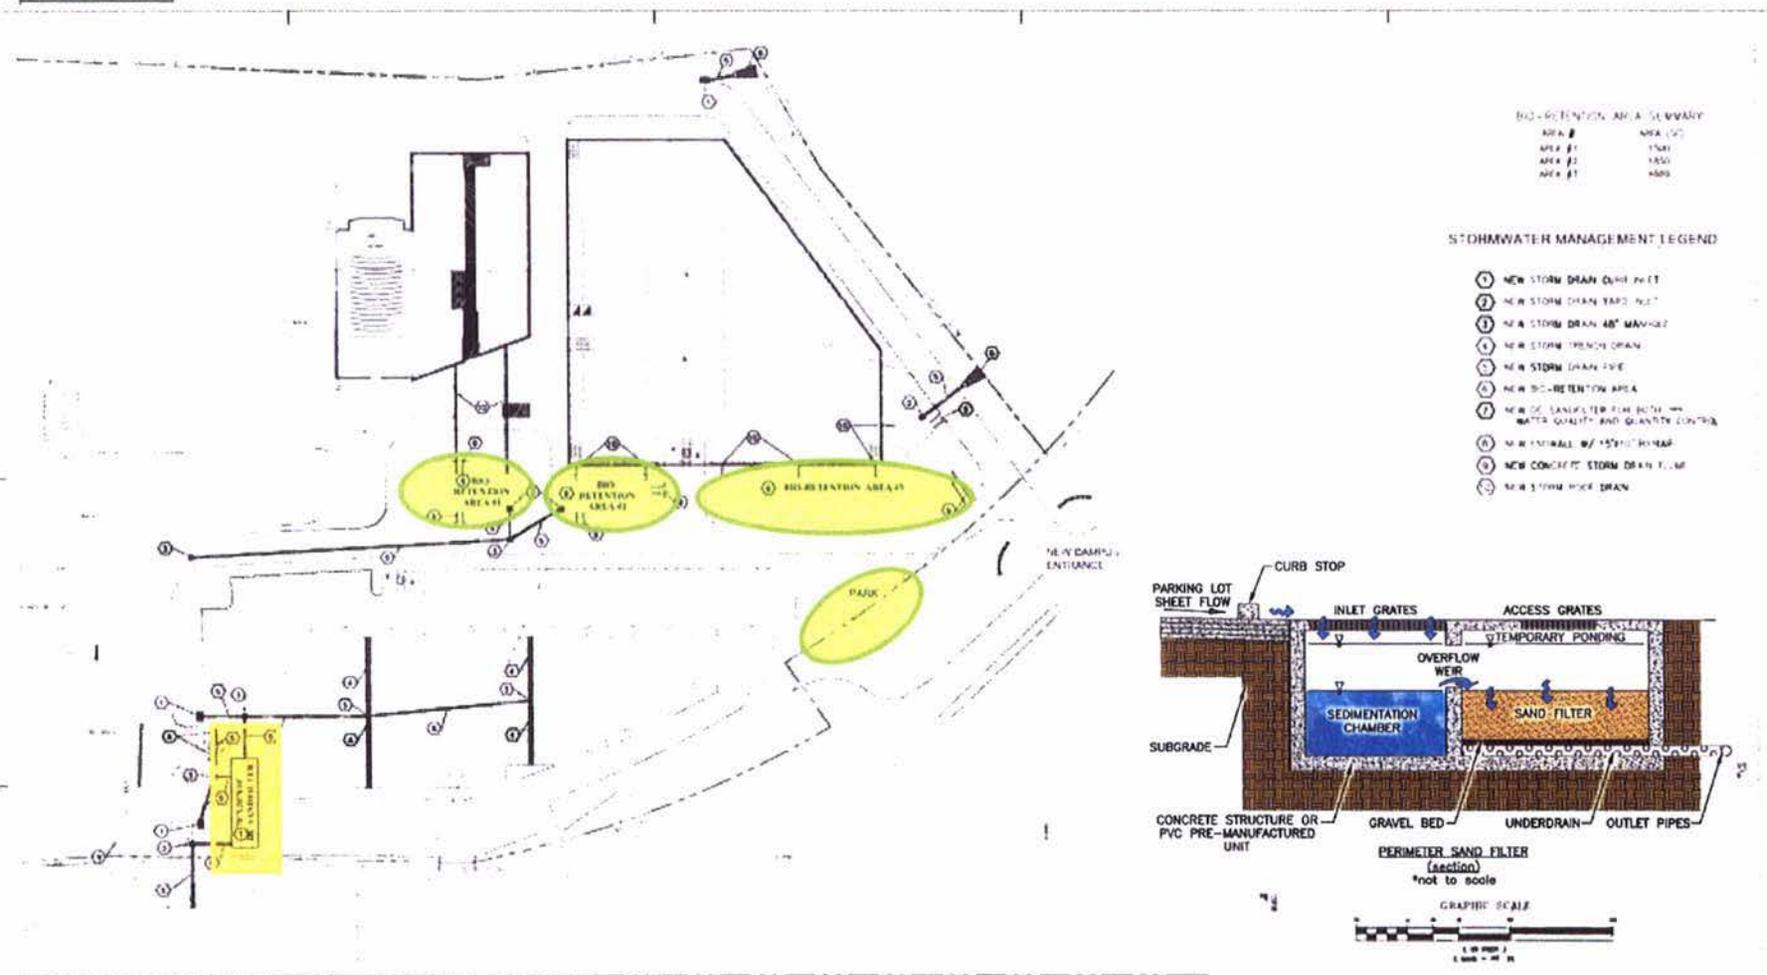


BIO-RETENTION AREA SUMMARY

AREA #	AREA (SQ)
AREA #1	1541
AREA #2	1850
AREA #3	4800

STORMWATER MANAGEMENT LEGEND

- ① NEW STORM DRAIN CURB INLET
- ② NEW STORM DRAIN YARD INLET
- ③ NEW STORM DRAIN 48" MANHOLE
- ④ NEW STORM TRENCH DRAIN
- ⑤ NEW STORM DRAIN PIPE
- ⑥ NEW BIO-RETENTION AREA
- ⑦ NEW 20' LENGTH TRENCH WITH WATER QUALITY AND QUANTITY CONTROL
- ⑧ NEW 15' WALL BY 15' TRENCH
- ⑨ NEW CONCRETE STORM DRAIN TUM
- ⑩ NEW STORM HOSE DRAIN

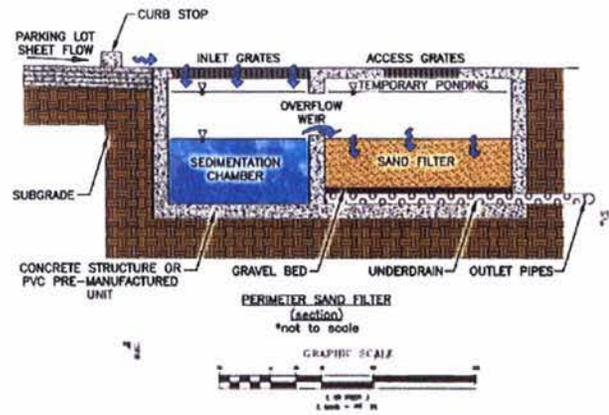

STORMWATER MANAGEMENT CONCEPT PLAN


DHA

Revision Date May 25, 2006

# Sibley Memorial Hospital Medical Office Building



- Bio retention (Rain Garden) applications

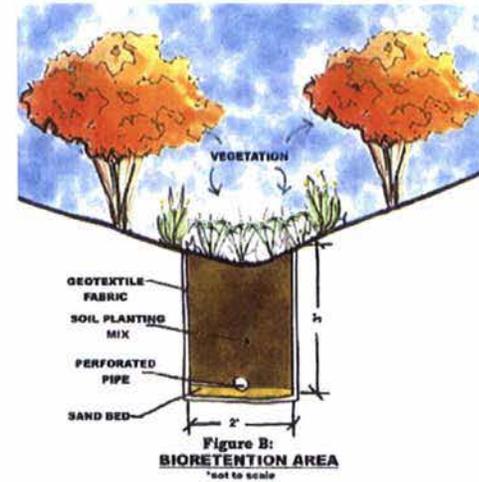

## Storm Water Management Concept

