

RECEIVED
 OFFICE OF ZONING
 DEC 22 PM 12: 49

SITE PLAN FOR ENTIRE CAMPUS




SIBLEY MEMORIAL HOSPITAL

WILMOT SANZ
 ARCHITECTURE
 PLANNING



ZONING COMMISSION
 District of Columbia
 CASE NO.05-42
 EXHIBIT NO.4B

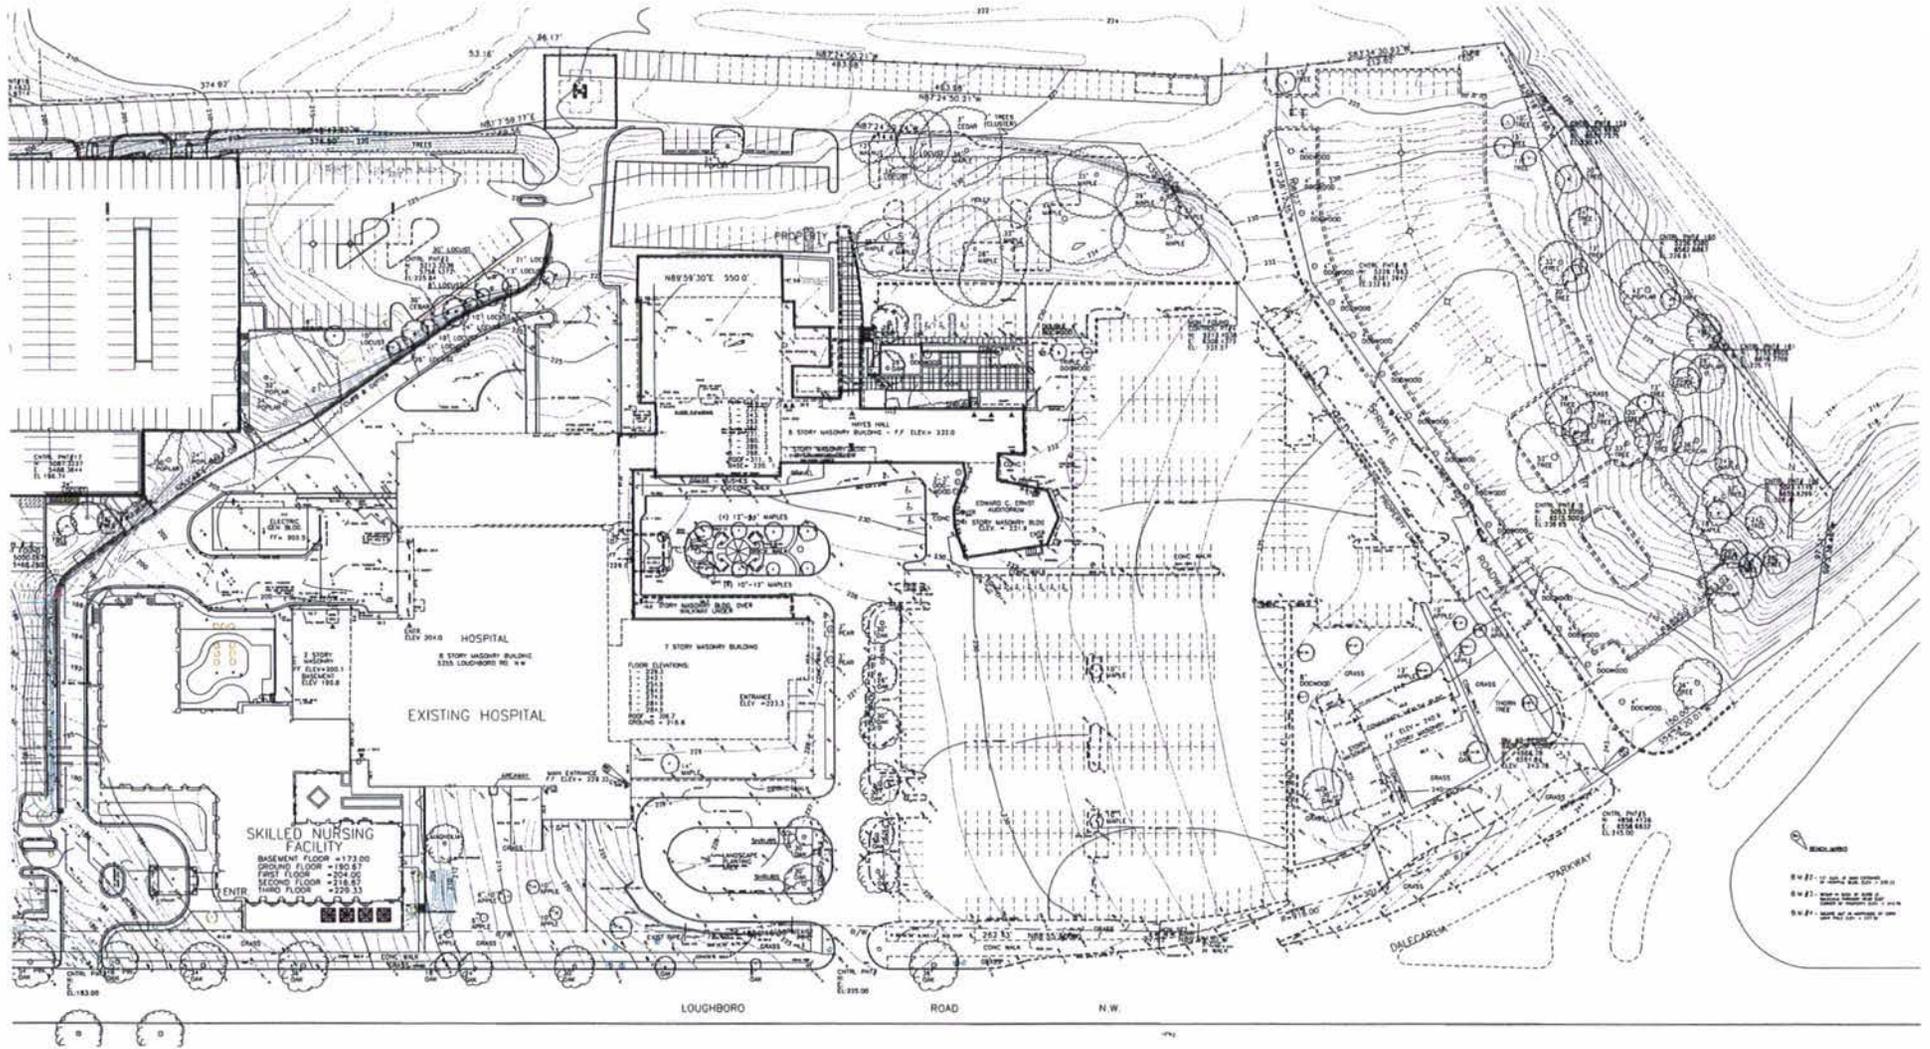


EASTERN PORTION OF CAMPUS



SIBLEY MEMORIAL HOSPITAL


WILMOT SANZ
ARCHITECTURE
PLANNING



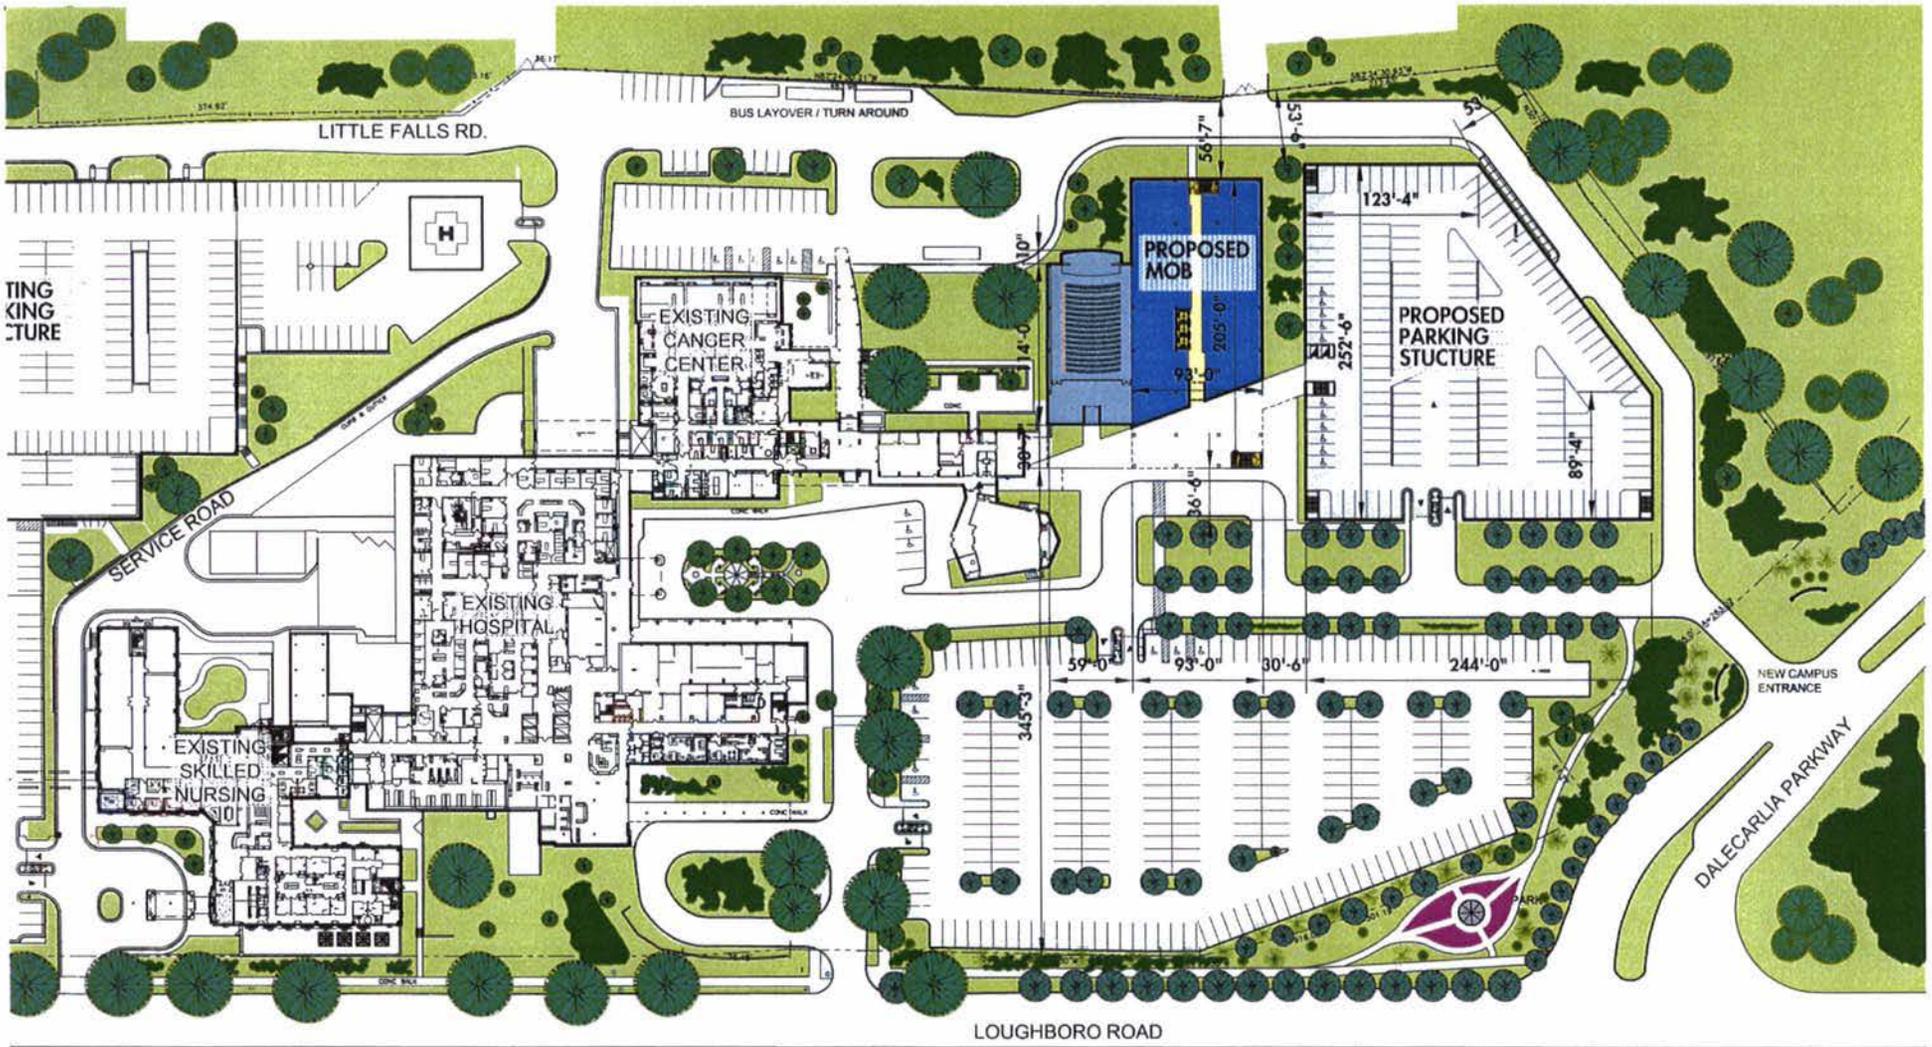


SITE PLAN FOR ENTIRE CAMPUS



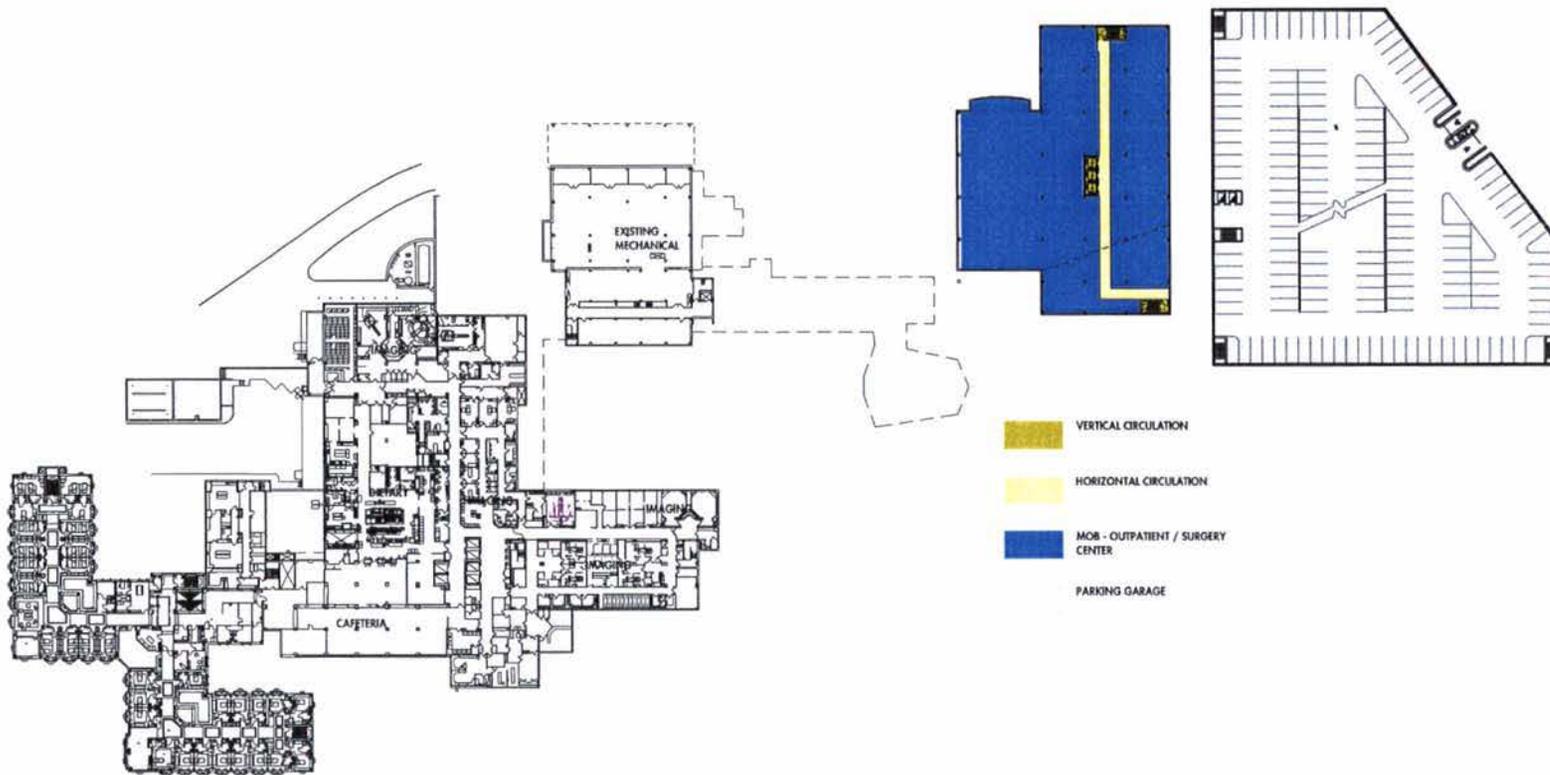


GROUND FLOOR PLAN CONCEPT



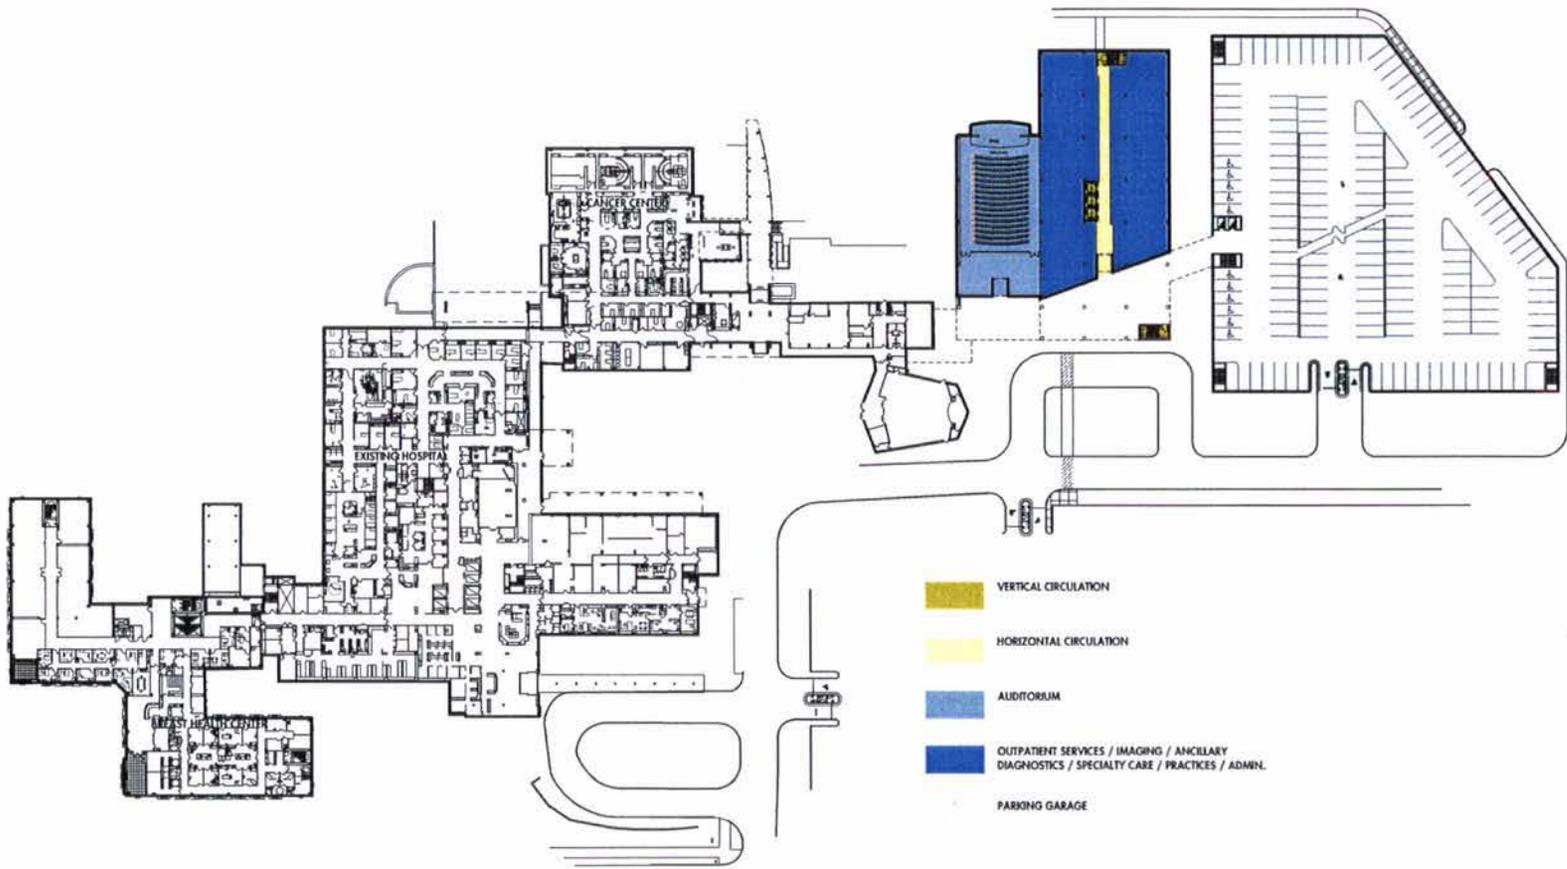


FIRST FLOOR PLAN CONCEPT



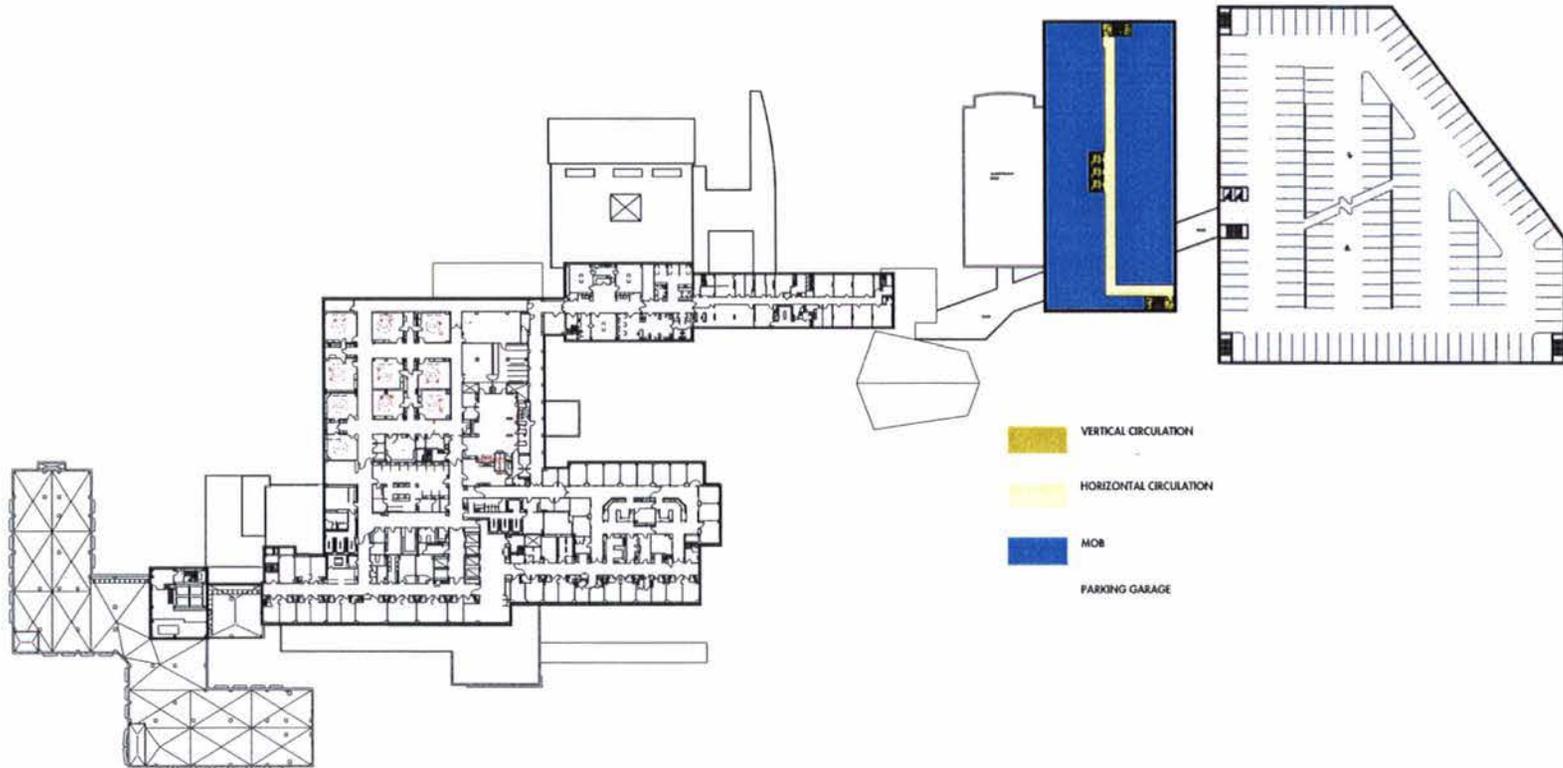


SECOND FLOOR PLAN CONCEPT



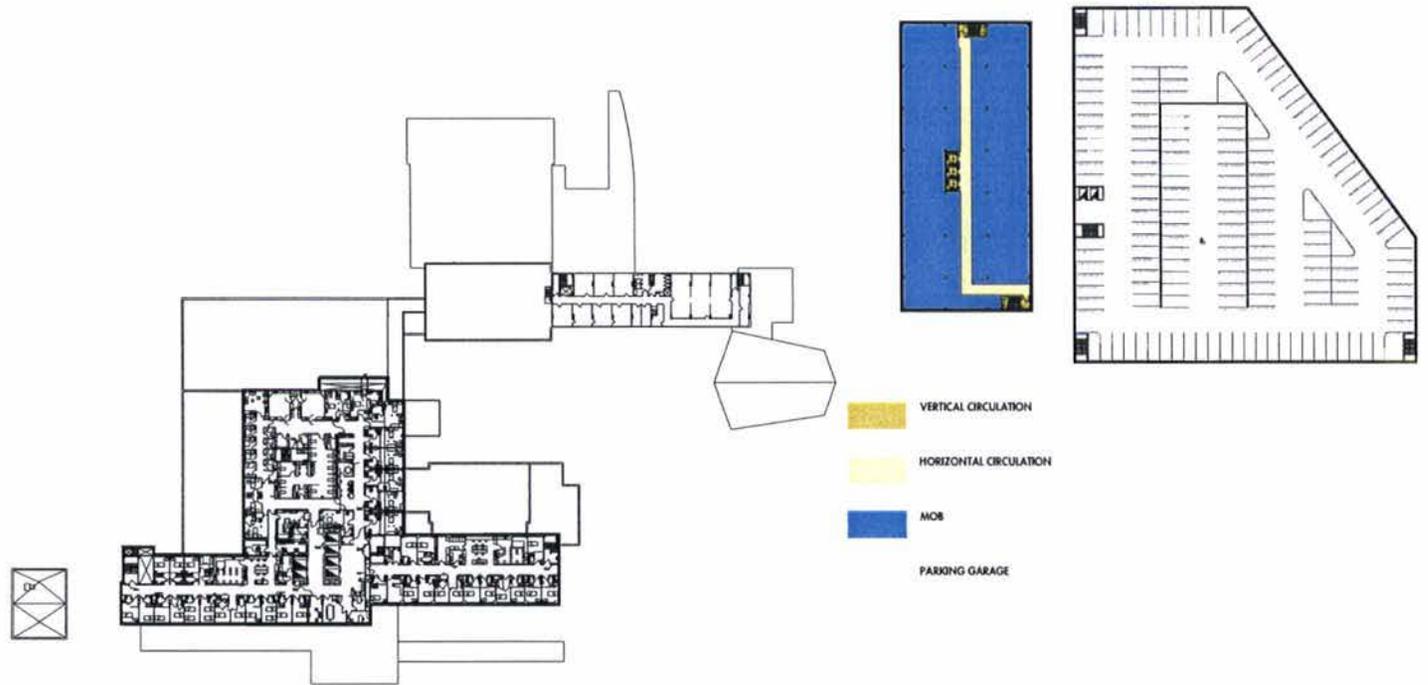


THIRD FLOOR PLAN CONCEPT



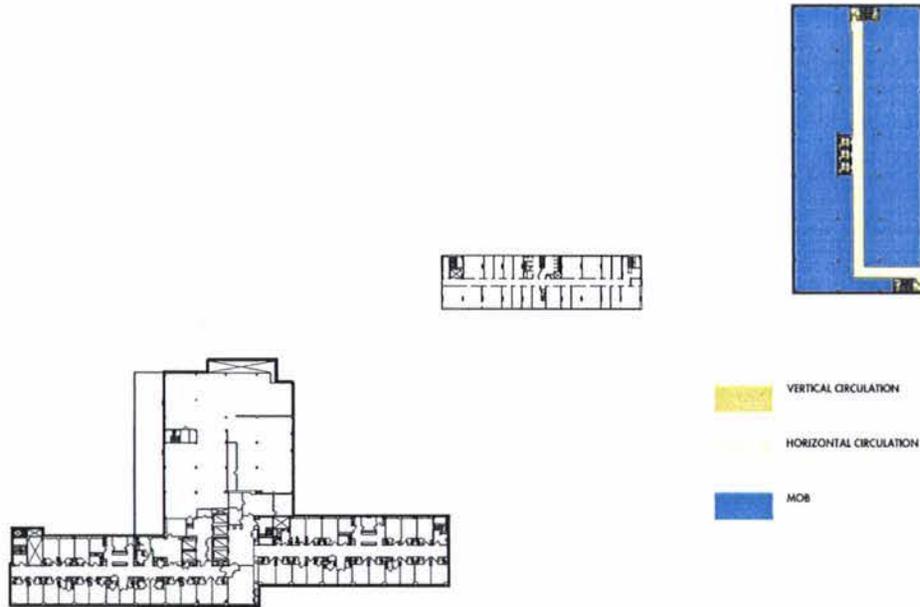


FOURTH FLOOR PLAN CONCEPT



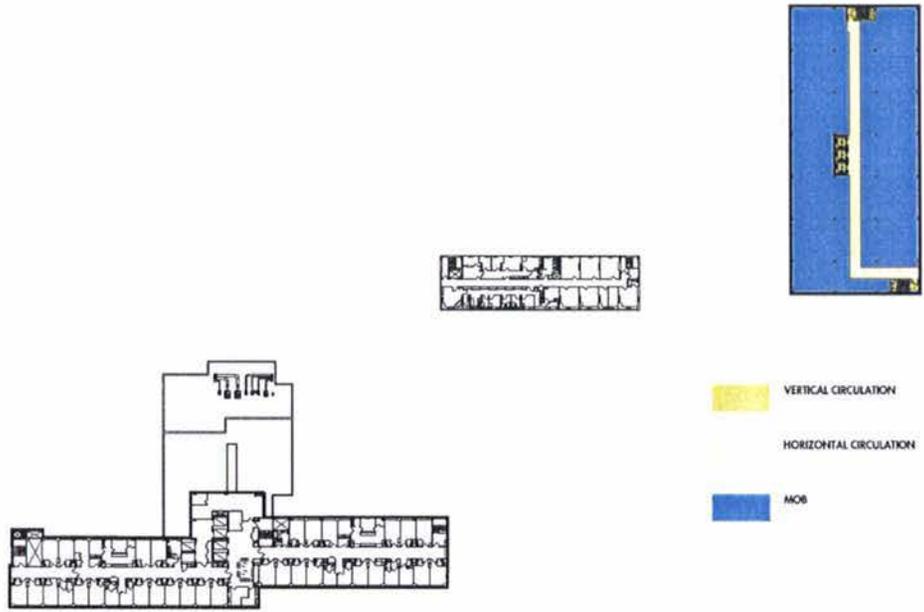


FIFTH FLOOR PLAN CONCEPT



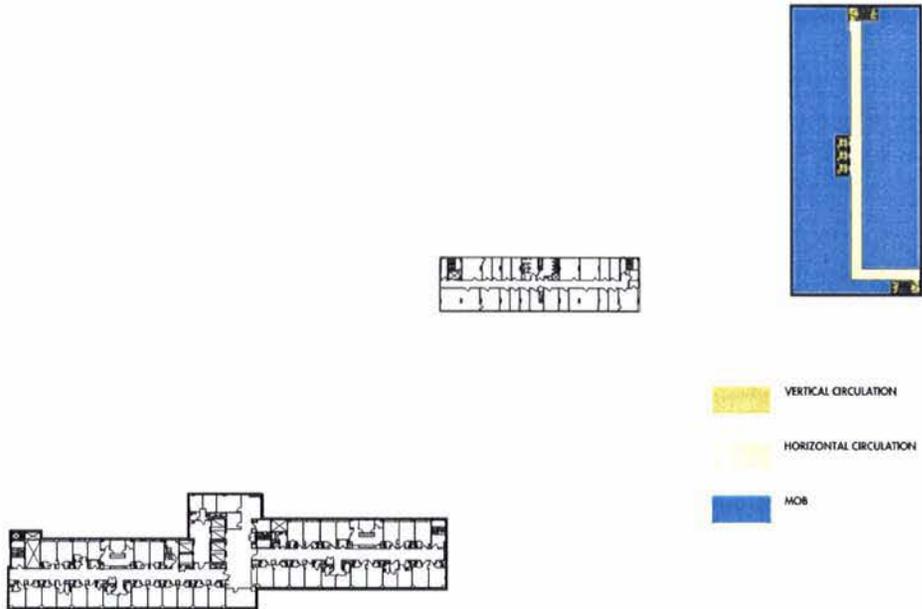

SIXTH FLOOR PLAN CONCEPT





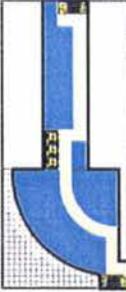

-  VERTICAL CIRCULATION
-  HORIZONTAL CIRCULATION
-  MOB - ADMIN. MEETING / CONF. / MECHANICAL

SEVENTH FLOOR PLAN CONCEPT



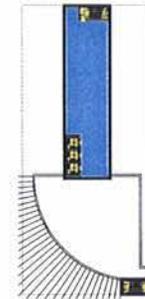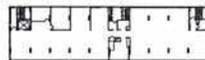


VERTICAL CIRCULATION
MOB - MECHANICAL




EIGHTH FLOOR PLAN CONCEPT



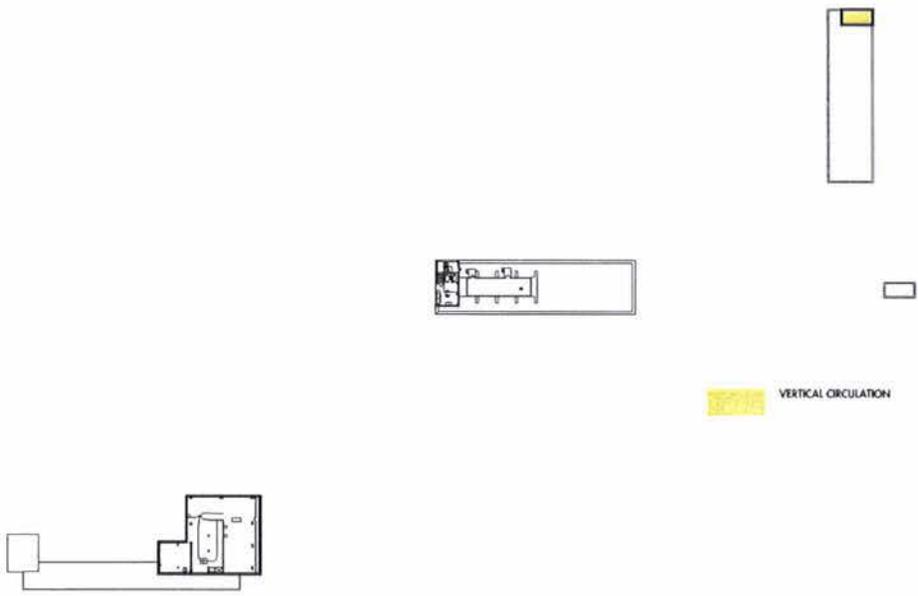


NINTH FLOOR PLAN CONCEPT



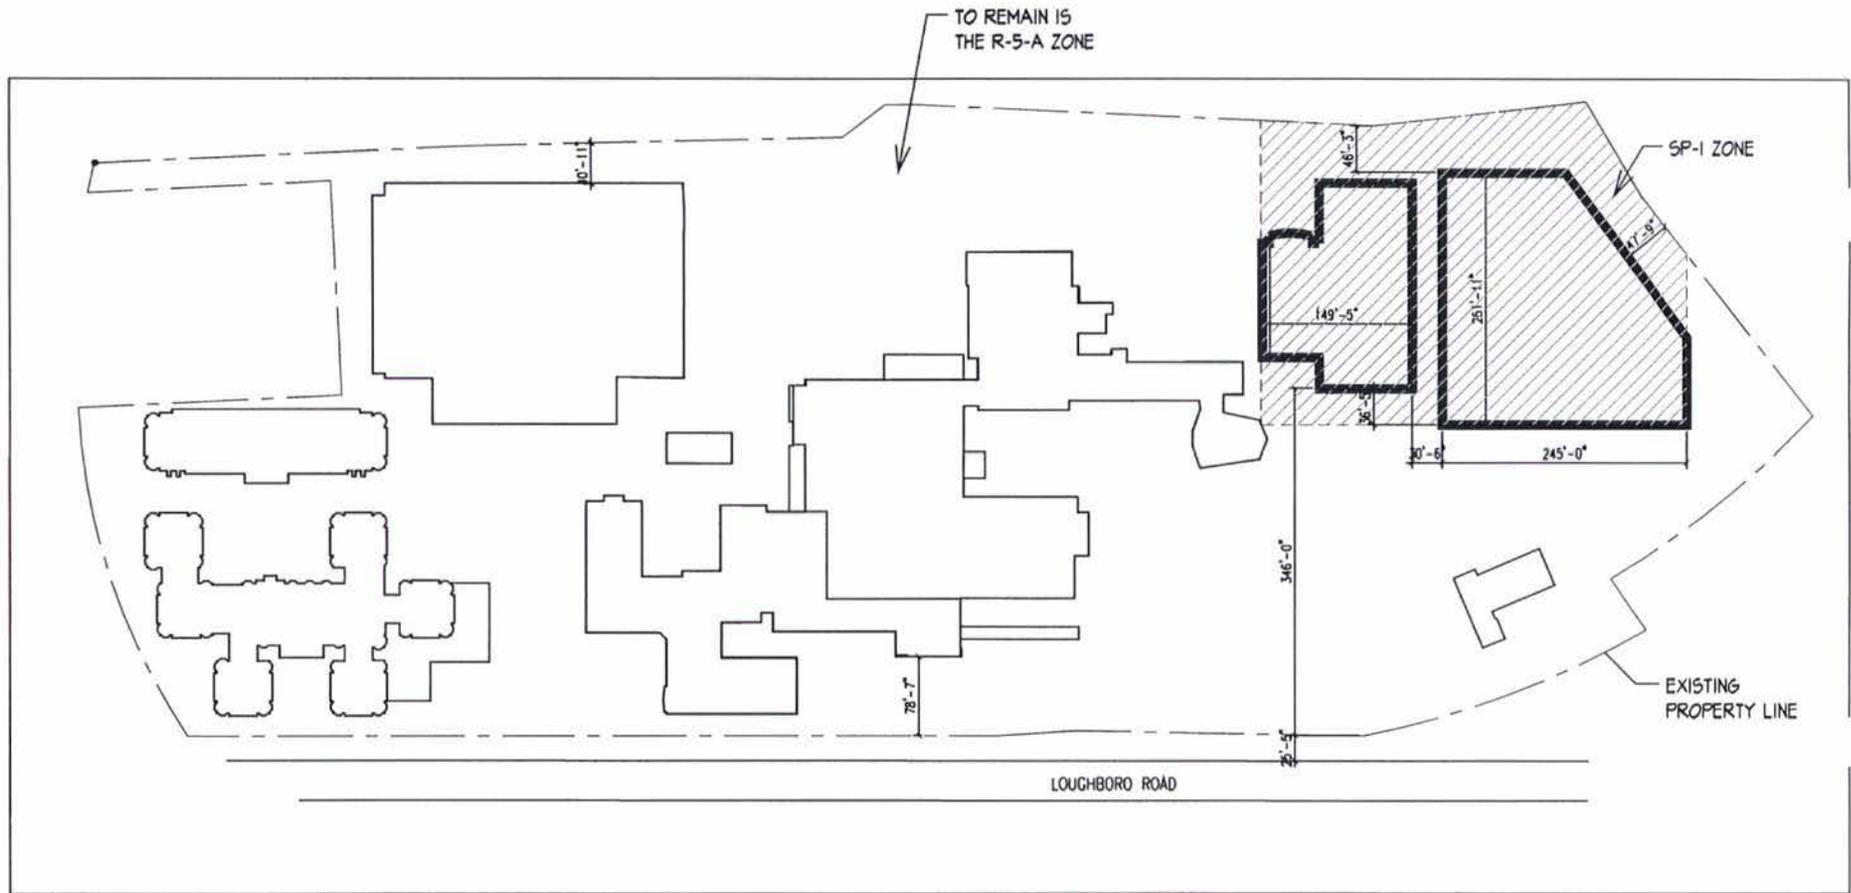

PROPOSED SP-1 ZONE DISTRICT



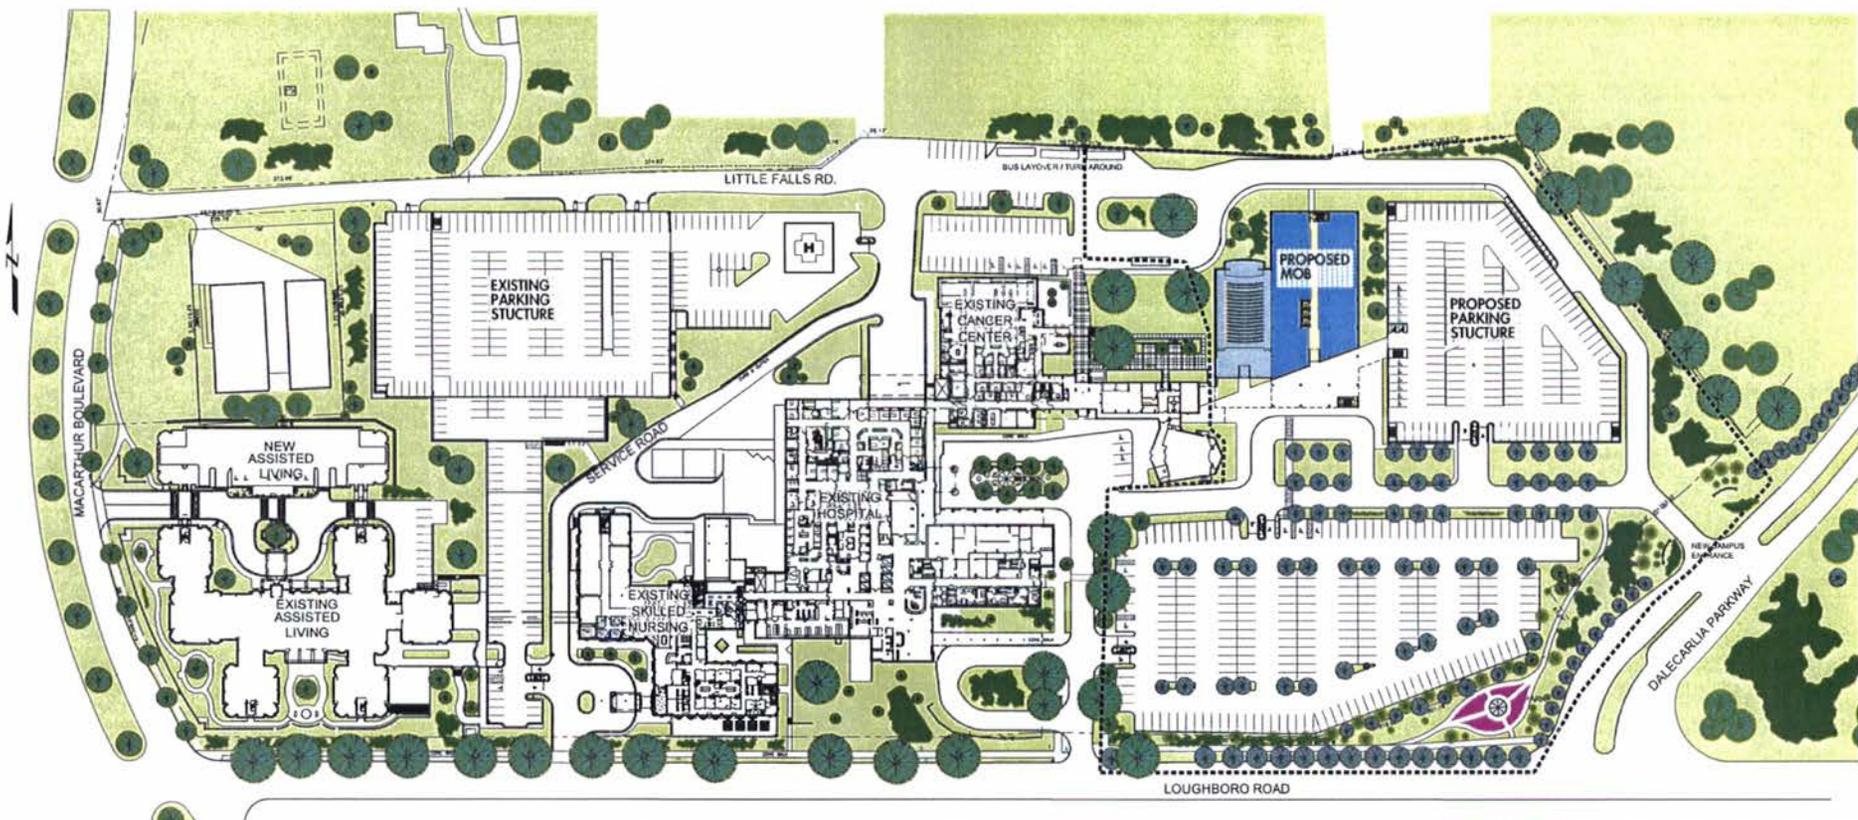

LANDSCAPE KEY


-  LARGE DECIDUOUS TREE
-  SMALL DECIDUOUS TREE
-  EVERGREEN TREE
-  SHRUBS / PLANTS
-  FLOWERS / PLANTS
-  BOUNDARY OF NEW LANDSCAPING

LANDSCAPE PLAN FOR ENTIRE CAMPUS




LEGEND

- ★ PRIMARY ELEVATOR BANKS
- STOP SIGN
- ☆ SHUTTLE BUS STOPS
- ◀ PEDESTRIAN / TRAFFIC CROSSWALK
- PEDESTRIAN TRAFFIC
- ↔ VEHICLE TRAFFIC DIRECTION
- ▲ BUILDING ENTRANCE
- ↑ SITE ENTRANCES
- 🚦 TRAFFIC LIGHT

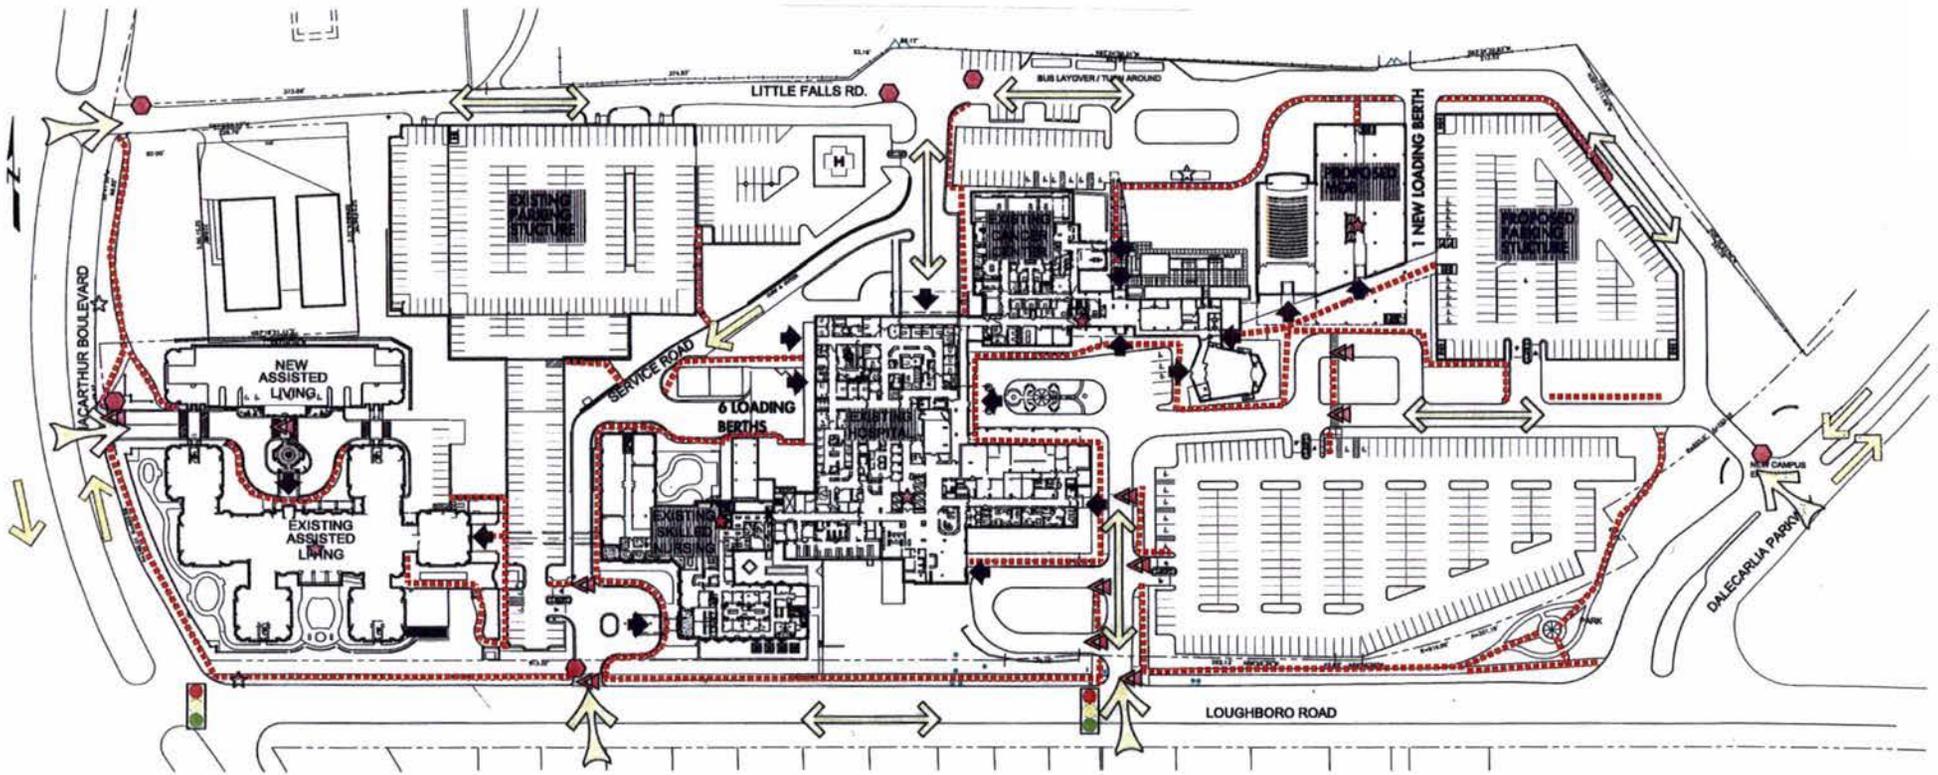


TRAFFIC PLAN FOR ENTIRE CAMPUS



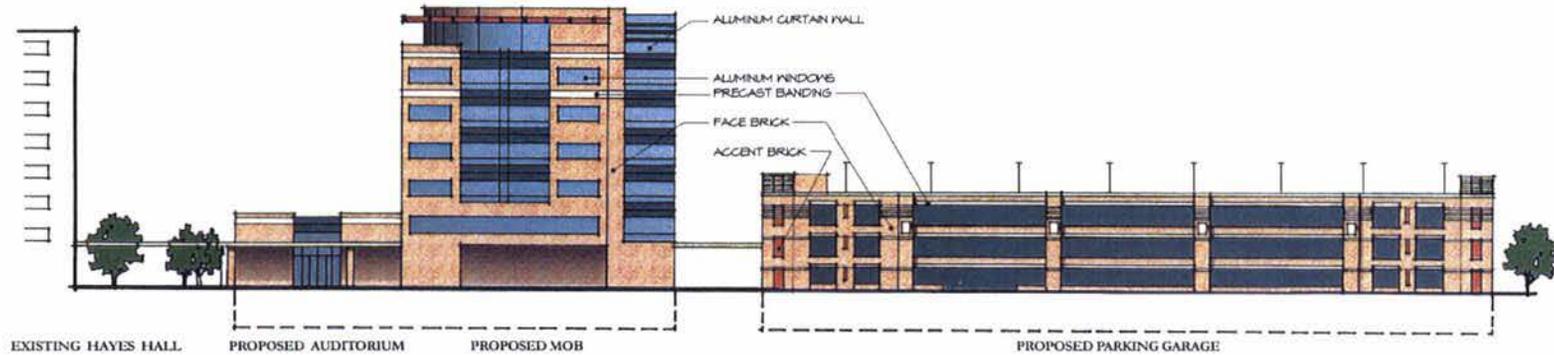


SOUTH ELEVATION

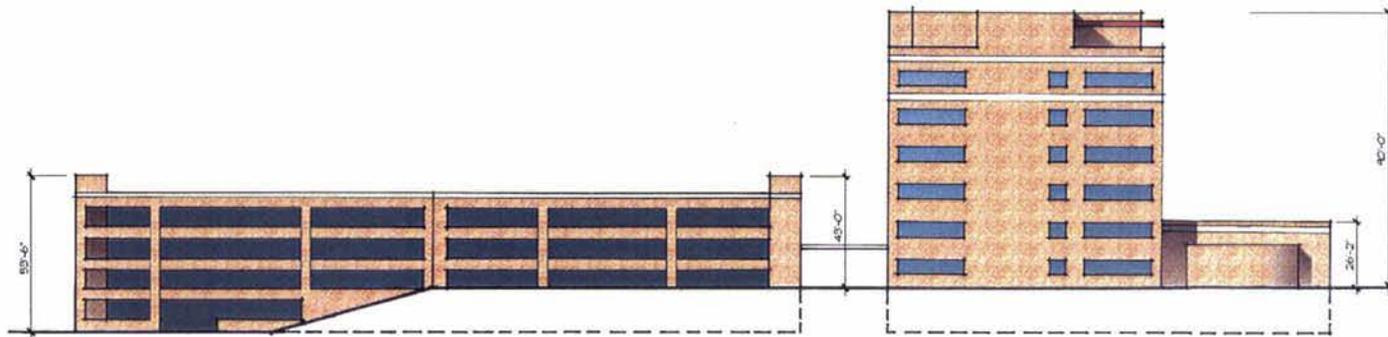


NORTH ELEVATION



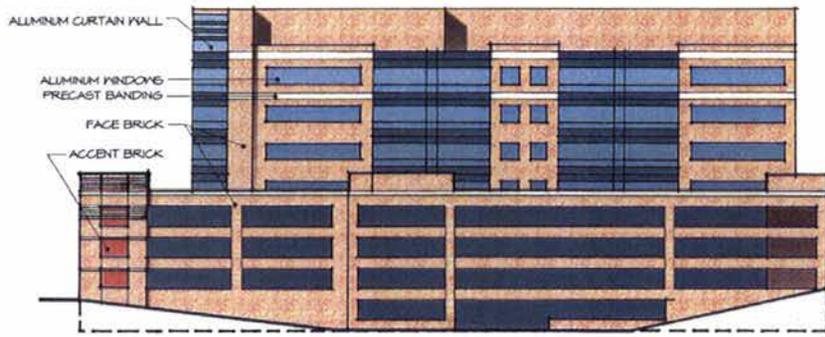


EAST ELEVATION

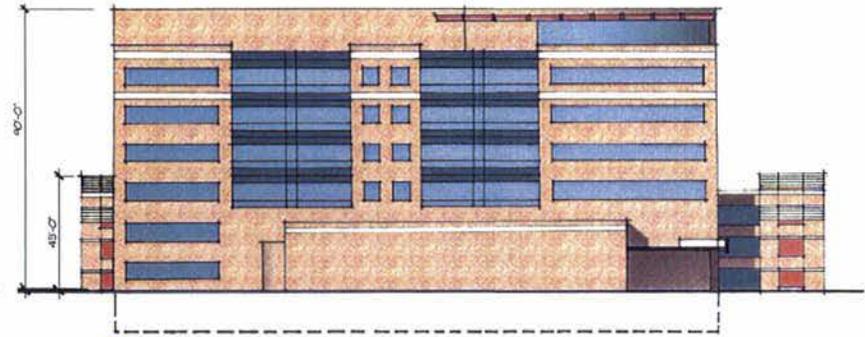


WEST ELEVATION



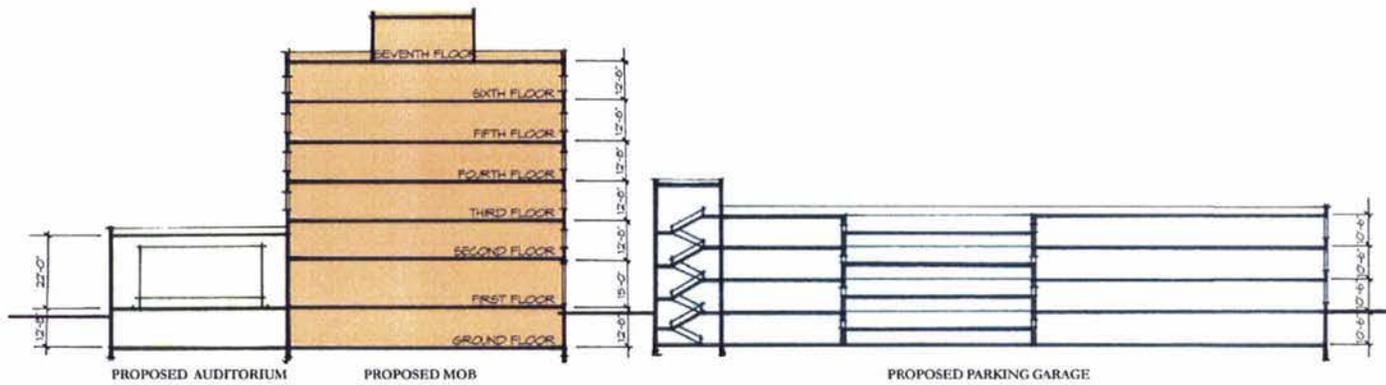

SECTION



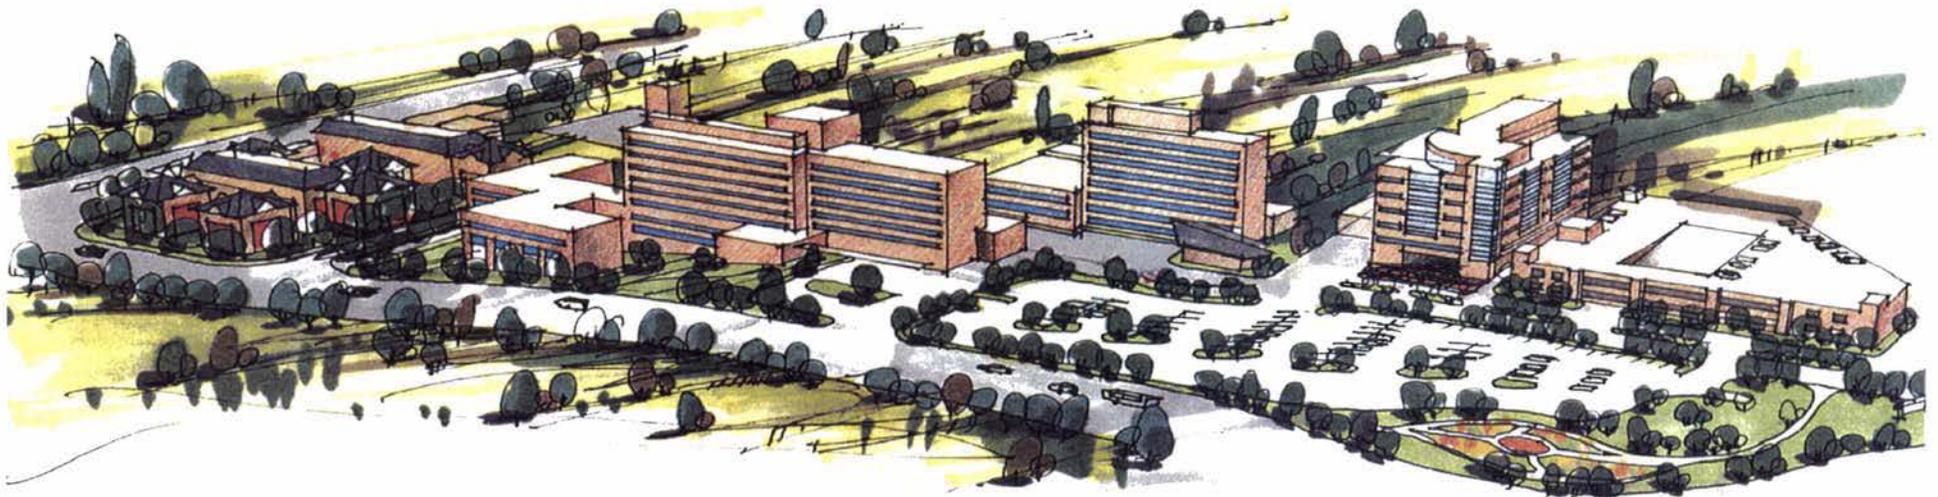

SIBLEY MEMORIAL HOSPITAL

PAGE 20

WILMOT SANZ
ARCHITECTURE
PLANNING

