

Columbia SQUARE 54



(E) SECTION E-E@ 23RD ST. PEDESTRIAN ACCESS

SITE SECTIONS




COPYRIGHT © 2006 - PELLI CLARKE PELLI ARCHITECTS

SASAKI



31 OCTOBER 2006
SCALE: 1/8" = 1'-0"

SQUARE 54

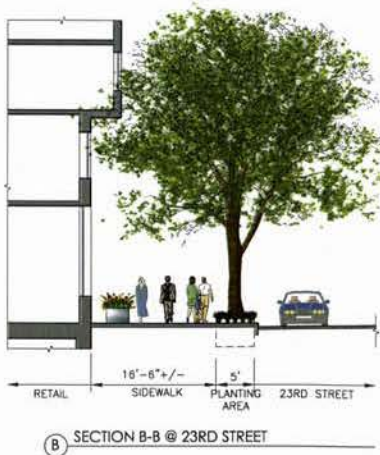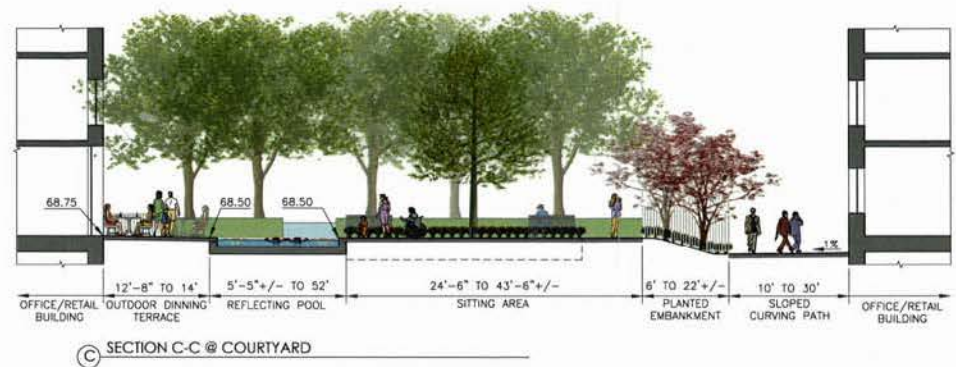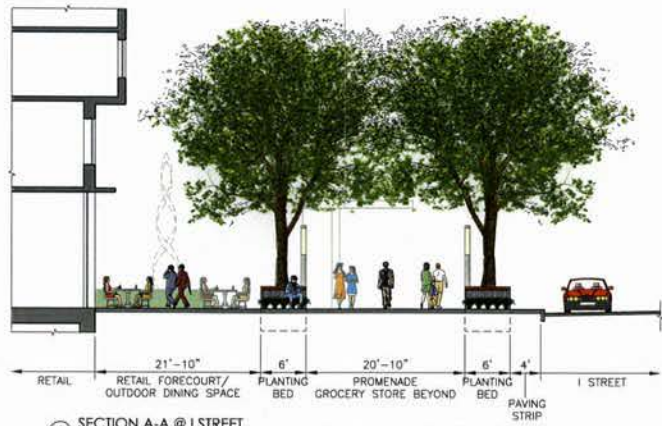

L1.02 SITE SECTIONS

COPYRIGHT © 2006 - PELLI CLARKE PELLI ARCHITECTS

SASAKI



31 OCTOBER 2006
SCALE: 1/16" = 1'-0"

SQUARE 54



NORTHWEST ELEVATION

31 OCTOBER 2006



SOUTHWEST ELEVATION

31 OCTOBER 2006



WEST ELEVATION

31 OCTOBER 2006




NORTH ELEVATION

31 OCTOBER 2006




A3.04 WEST ELEVATION (23RD STREET)



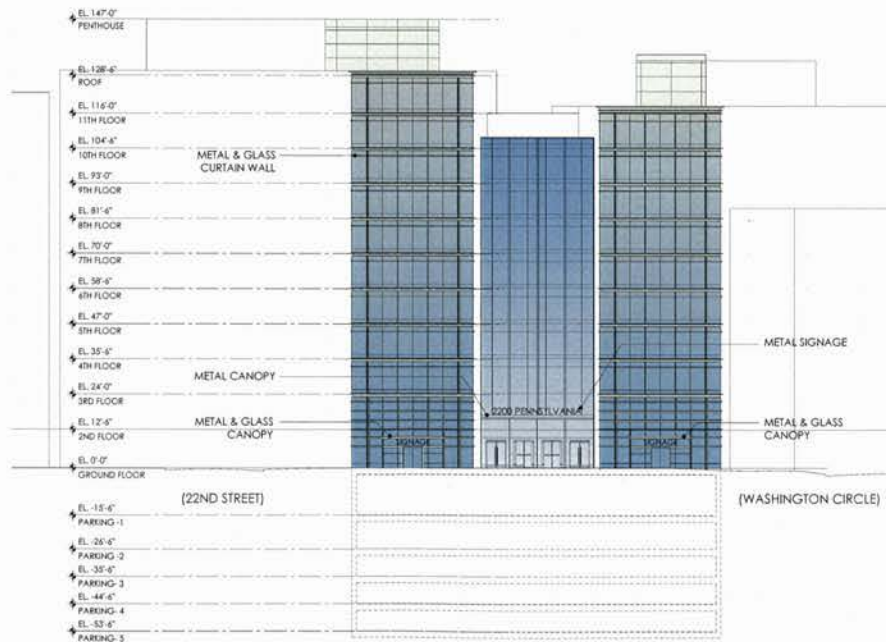

PENNSYLVANIA AVE ELEVATION

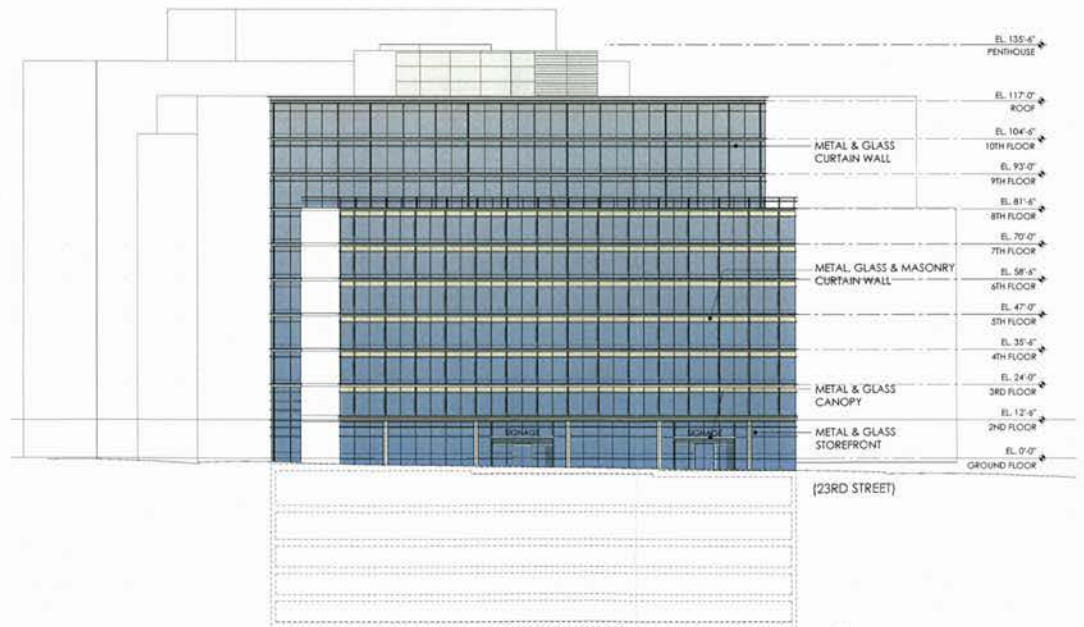


WASHINGTON CIRCLE ELEVATION

A3.01 NORTH ELEVATIONS (PENNSYLVANIA AVE / WASHINGTON CIRCLE)



31 OCTOBER 2006
SCALE: 1"=40'-0"

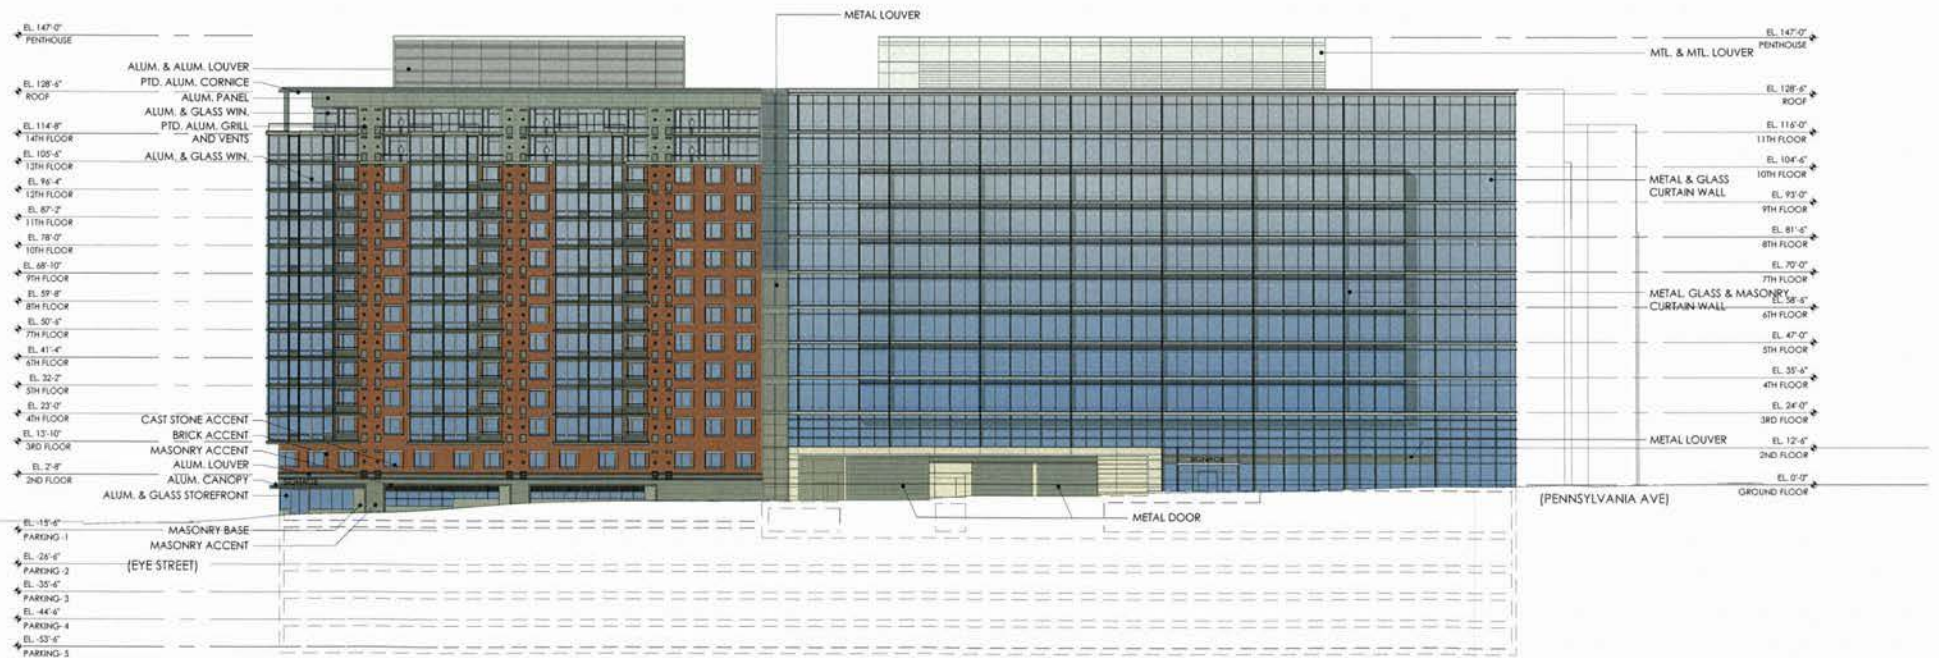

A3.02 EAST ELEVATION (22ND STREET)





A3.03 SOUTH ELEVATION (I STREET)

