





ARCHITECT
DEVROUX & PURNELL
717 D STREET, NW
WASHINGTON, DC 20004

LANDSCAPE ARCHITECT
PETER LIU ASSOCIATES, INC.
1350 CONNECTICUT AVENUE, NW
SUITE 205
WASHINGTON, DC 20004

CIVIL ENGINEER
DELON HAMPTON & ASSOC.
8452 GOLFVIEW ROAD, STE. 600
SILVER SPRING, MD 20910

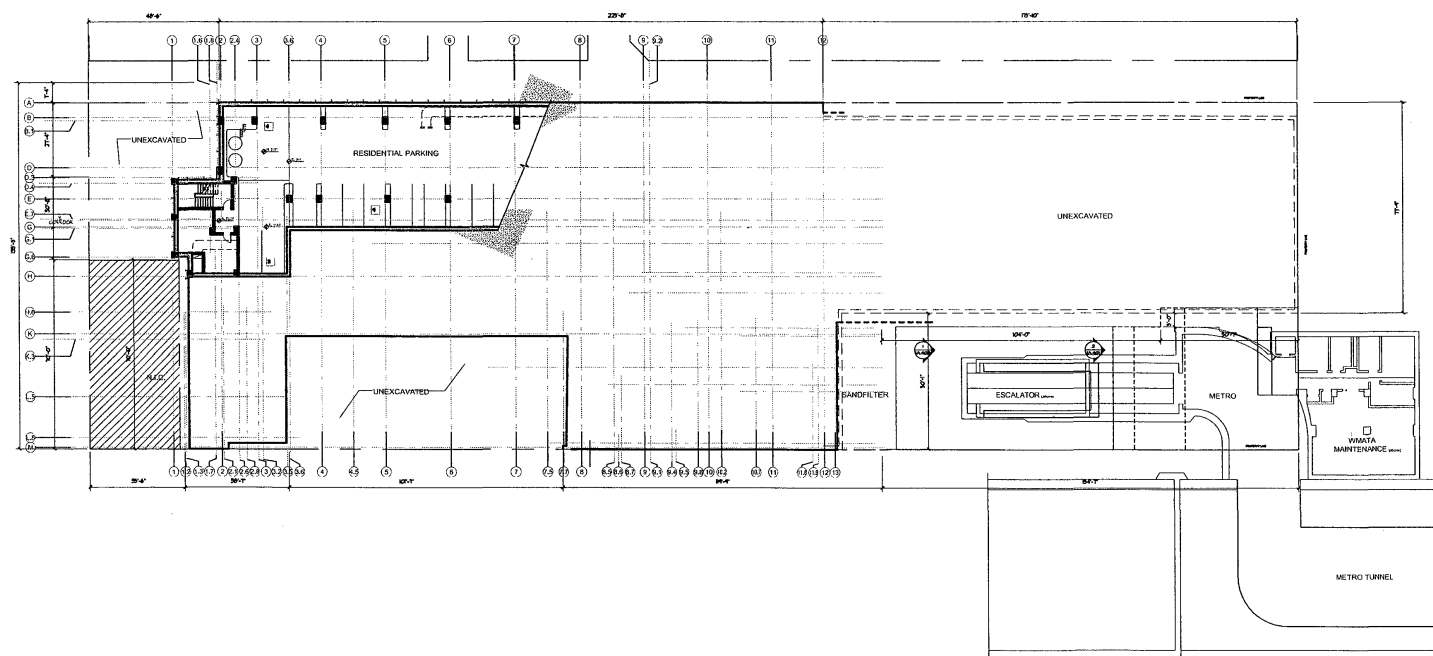

1 PARKING PLAN LEVEL 3
A.201 SCALE 1/8"=1'-0"

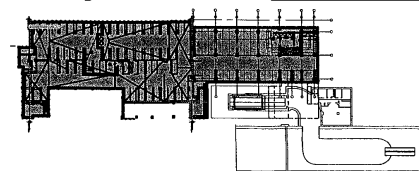

BROADCAST
CENTER ONE
WASHINGTON DC
BROADCAST CENTER
RESIDENTIAL PARTNERS, L.L.C.
7TH & S STREET, NW
WASHINGTON, DC

ISSUE DATE	
DATE	REVISION
SCALE	AS NOTED
DRAWN	
CHECKED	
JOB NO.	0210701

ZONING COMMISSION
District of Columbia
PUD SUBMISSION SET

CASE NO. 07-07
EXHIBIT NO. 38
PARKING PLAN
LEVEL 3


SHEET NO.
A.201




ARCHITECT
DEVROUX & PURNELL
717 D STREET, NW
WASHINGTON, DC 20004

LANDSCAPE ARCHITECT
PETER LIU ASSOCIATES, INC.
1350 CONNECTICUT AVENUE, NW
SUITE 203
WASHINGTON, DC 20036

CIVIL ENGINEER
DELON HAMPTON & ASSOC.
8403 DOLEVILLE ROAD, STE. 600
SILVER SPRING, MD 20910

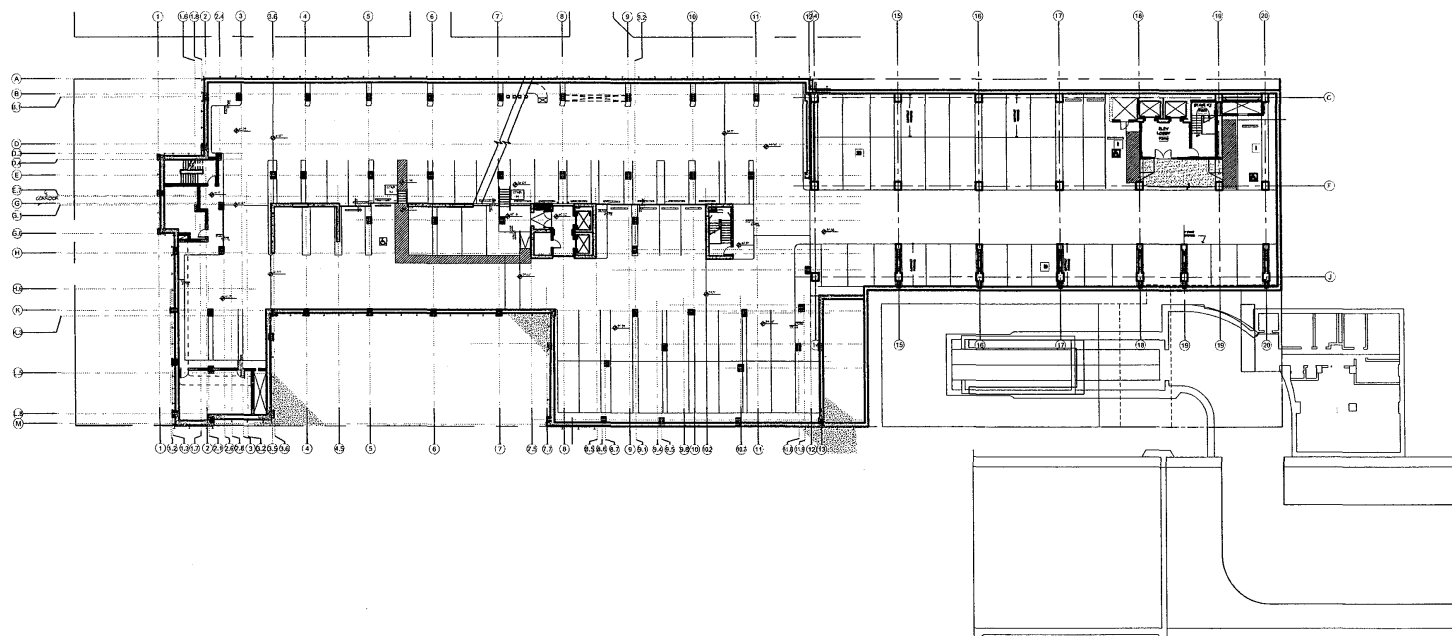

1 PARKING PLAN LEVEL 2
A.202 SCALE: 1/8"=1'-0"

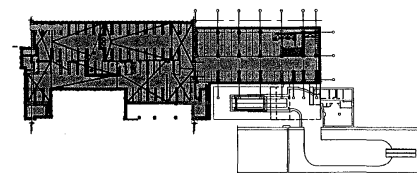

BROADCAST
CENTER ONE
WASHINGTON, DC
BROADCAST CENTER
RESIDENTIAL PARTNERS, L.L.C.
7TH & S STREET, NW
WASHINGTON, DC

DATE	9/20/07
SCALE	AS NOTED
DRAWN	
CHECKED	
JOB NO.	65107.01

PUD SUBMISSION SET

DRAWING TITLE
PARKING PLAN
LEVEL 2

SHEET NO.
A.202



ARCHITECT
DEVROUX & PURNELL
717 D STREET, NW
WASHINGTON, DC 20004

LANDSCAPE ARCHITECT
PETER LIU ASSOCIATES, INC.
1350 CONNECTICUT AVENUE, NW,
SUITE 265
WASHINGTON, DC 20036

CIVIL ENGINEER
DELON HAMPTON & ASSOC.
8403 COLEVILLE ROAD, STE. 600
SILVER SPRING, MD 20910

BROADCAST
CENTER ONE
WASHINGTON DC
BROADCAST CENTER
RESIDENTIAL PARTNERS, L.L.C
7TH & S STREET, NW
WASHINGTON, DC


ISSUE DATE
DATE 11/20/07
SCALE AS NOTED
DRAWN
CHECKED
JOB NO. 051107.01

NOTES

PUD SUBMISSION SET

DRAWING TITLE
PARKING PLAN
LEVEL 1
SHEET NO.

A.203

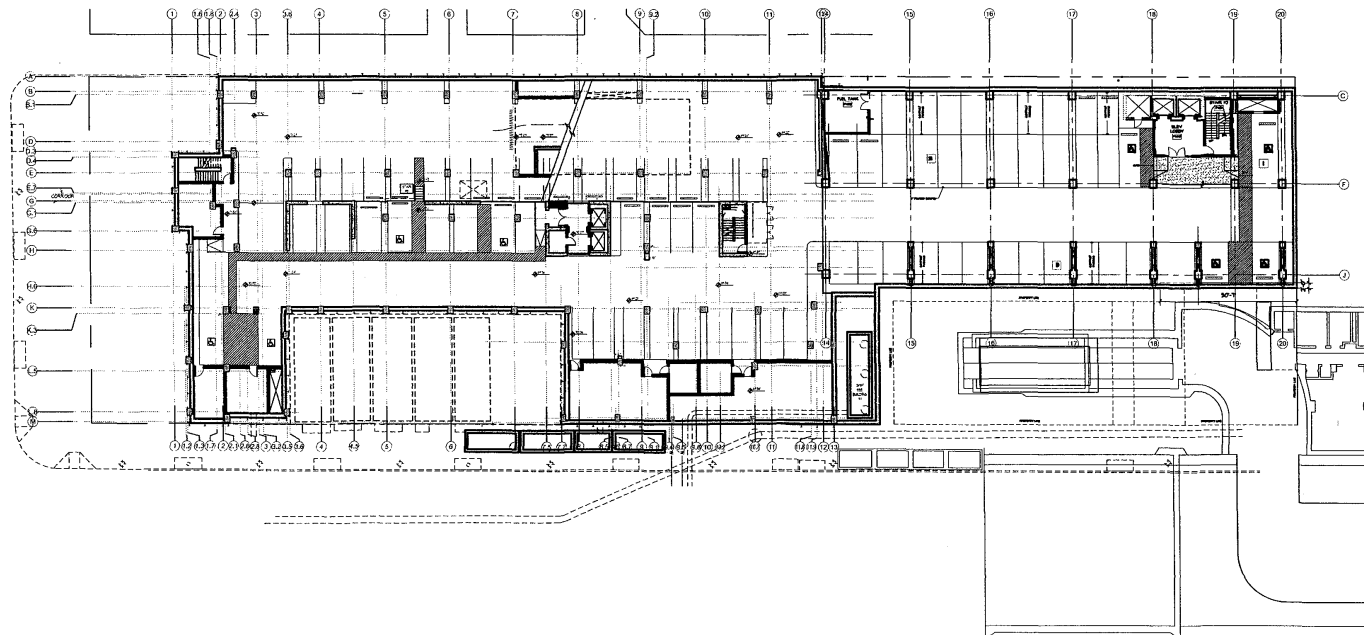

1 PARKING PLAN LEVEL 1
A.203 SCALE: 1/8" = 1'-0"

