

W:\Projects\35533_Secure_50\Drawings\Report\Graphic.dwg

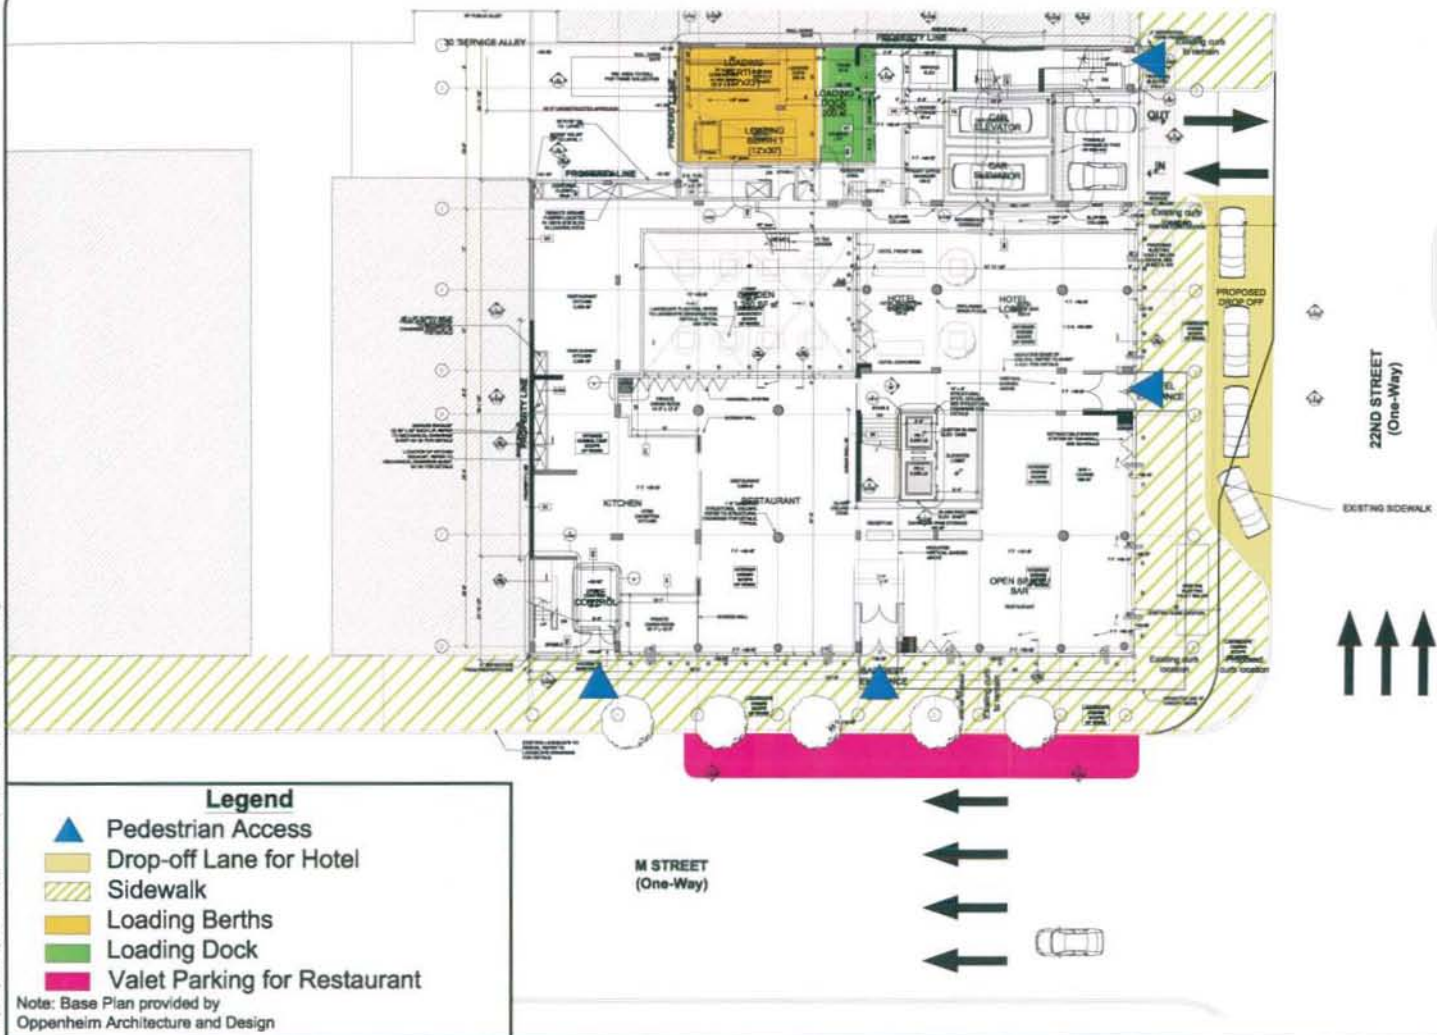


Exhibit H-1
Traffic Circulation Plan

0 5 10 20 ft



2201 M Street, NW
Washington, DC

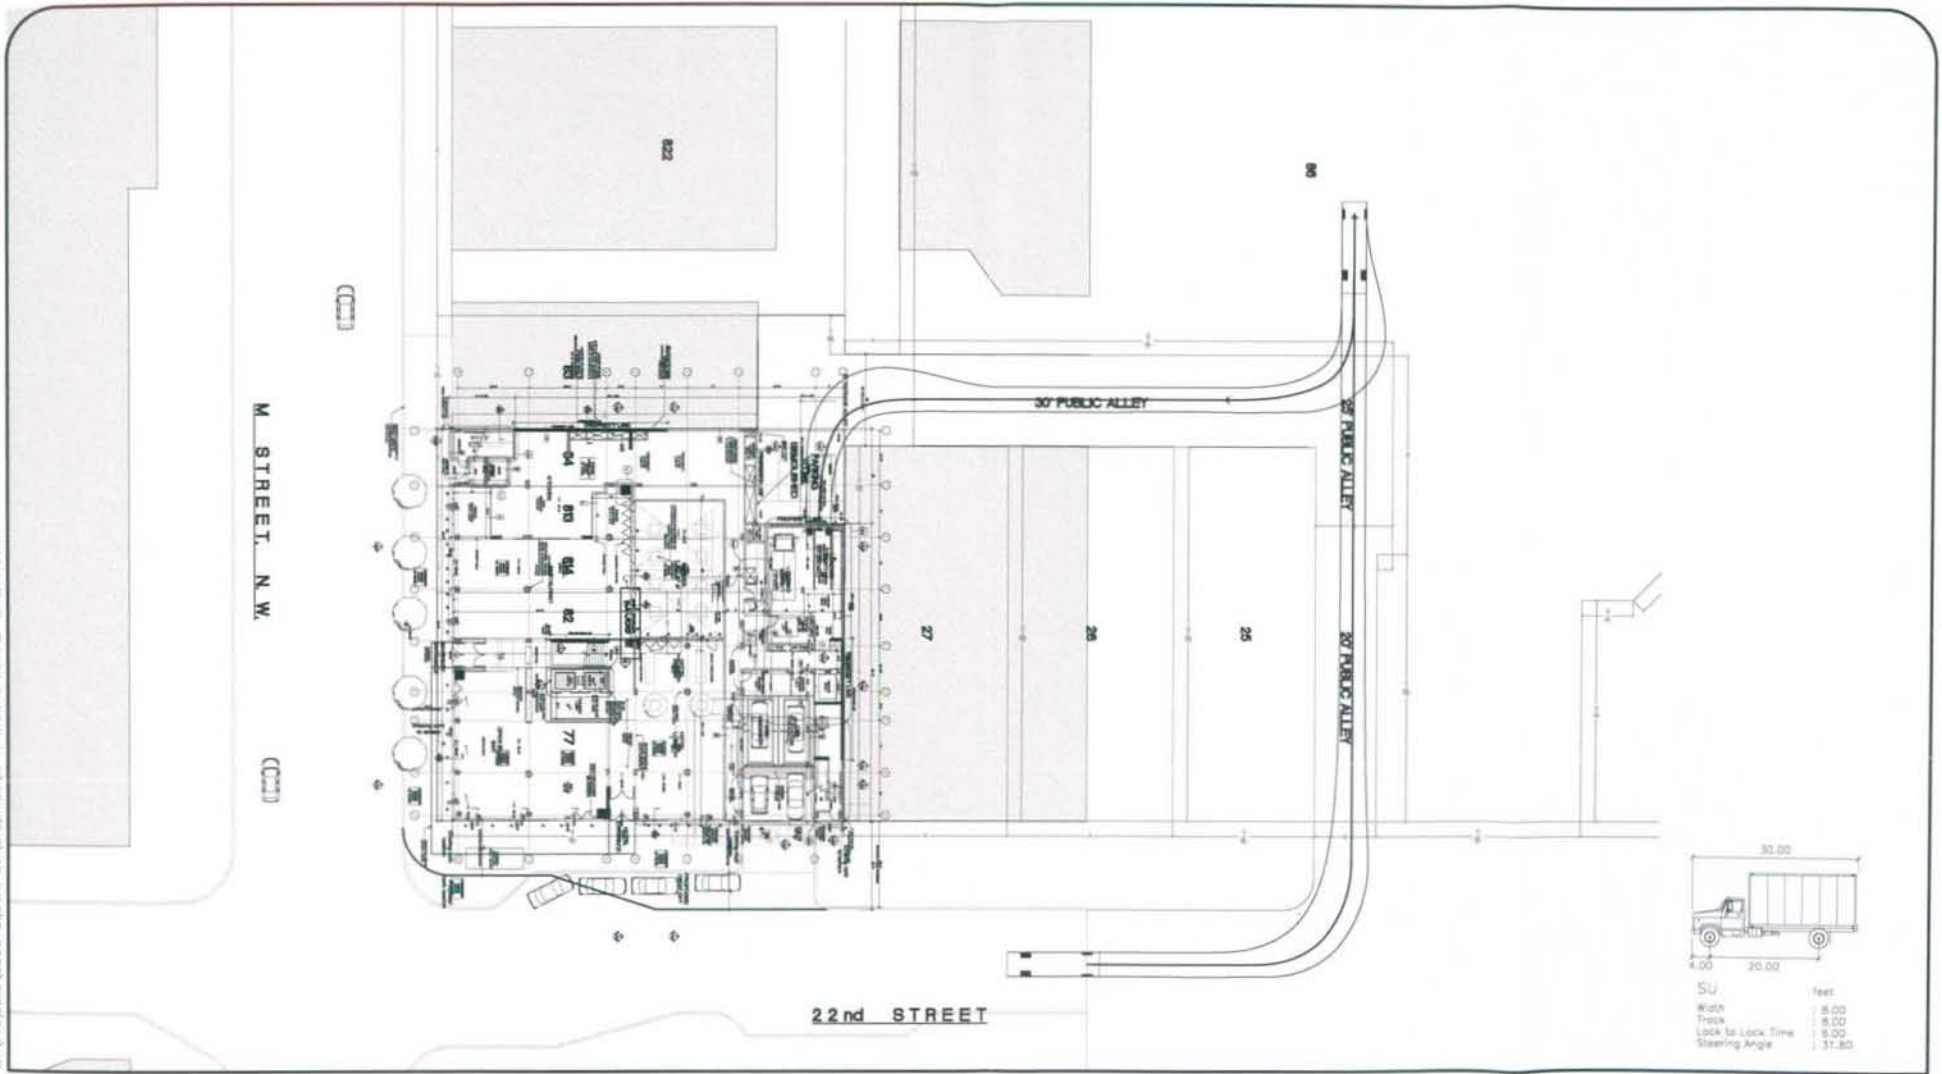


Figure H-2
Truck Circulation Exhibit
WB-30

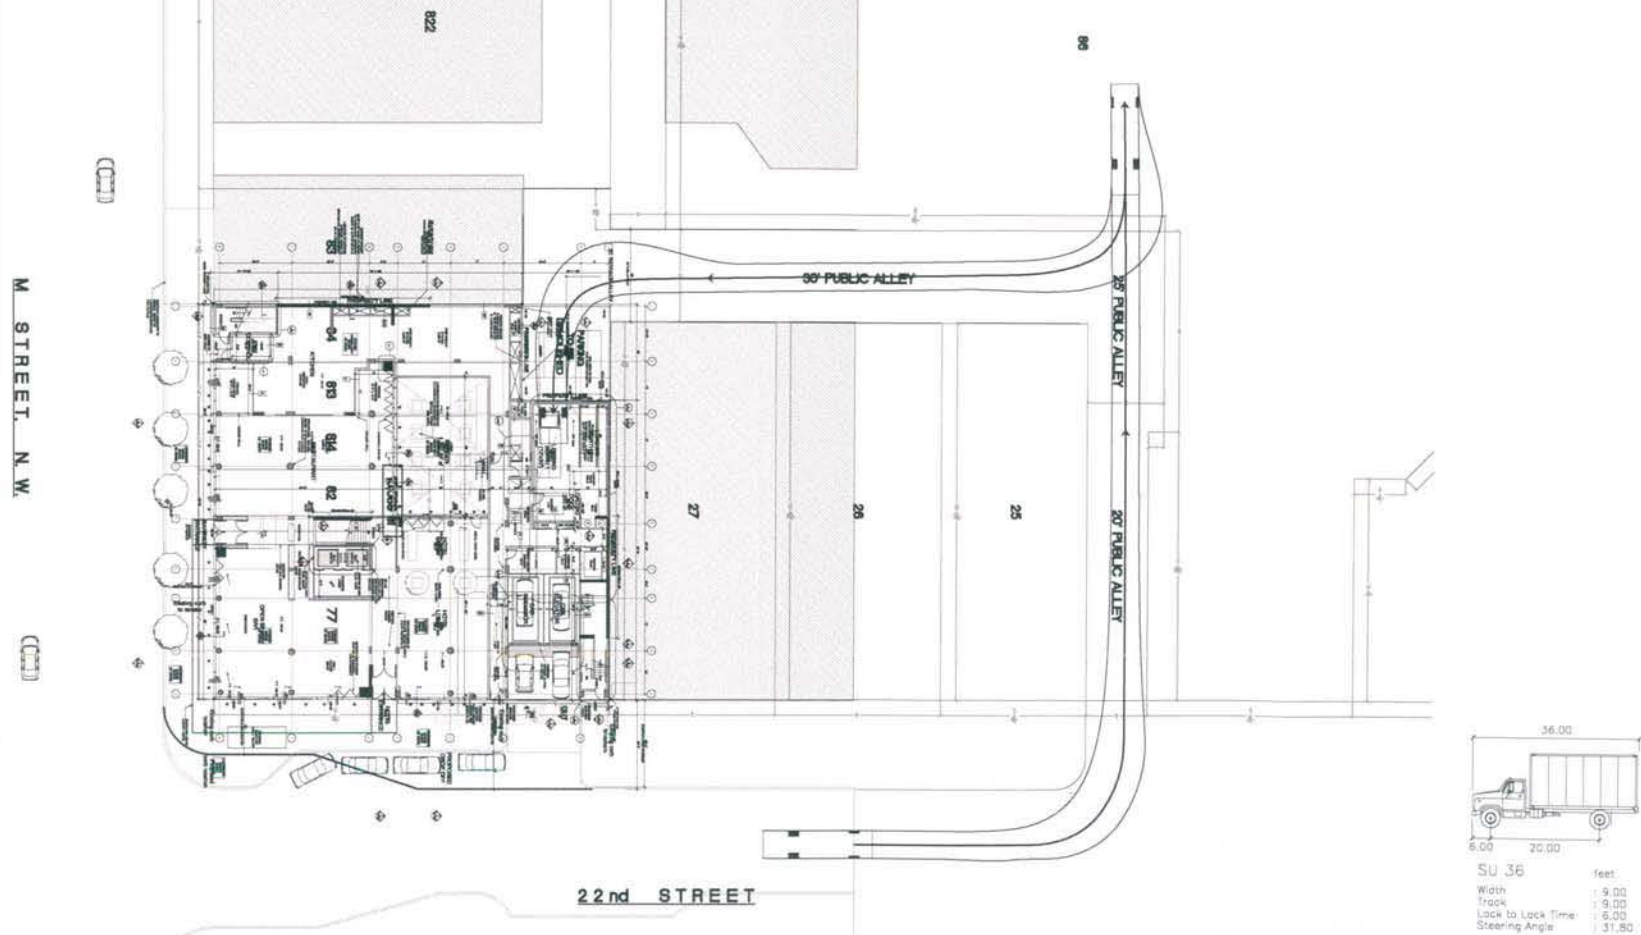


Figure H-3
Truck Circulation Exhibit
Waste Management Truck