



UNITE E1 & E2 REAR - OPTION 1

UNITE E1 & E2 REAR - OPTION 2

LEGEND

- | | |
|---------------------------------------|--|
| 1 BRICK | 10 5/4 X 4" PVC TRIM TYP. |
| 2 POLYURETHANE CORNICE (PYPON) | 11 9' X 11' GARAGE DOOR |
| 3 2" METAL COPING | 12 CANTILEVERED DECK W/ 36" GUARD RAIL |
| 4 CEMENTITIOUS BOARD (HARD) | 13 VINYL |
| 5 CEMENTITIOUS TRIM (HARD) | |
| 6 36" GUARD RAIL | |
| 7 POLYURETHANE (PYPON) / WOOD COLUMNS | |
| 8 HORIZONTAL CEMENTITIOUS SIDING | |
| 9 POLYURETHANE DOOR SURROUND (PYPON) | |

UNIT E1 & E2 ELEVATIONS: OPTION B

SHERIDAN TERRACE

WASHINGTON DC

SHERIDAN TERRACE REDEVELOPMENT, LLC.

SK&I

A25b

0 2' 4' 8'

Preliminary and not for construction

Scale: 1/8" = 1'
Date: 2008-07-08

ZONING COMMISSION
District of Columbia
CASE NO.07-35
EXHIBIT NO.64



LEGEND

- | | |
|---|---|
| 1. BRICK | 10. 5/8" X 4" PVC TRIM TYP. |
| 2. POLYURETHANE CORNICE (PPYON) | 11. 5" X 1" GARAGE DOOR |
| 3. 2" METAL COPING | 12. CANTILEVERED DECK W/ 36" GUARD RAIL |
| 4. CEMENTITIOUS BOARD (HARD) | 13. VENT. |
| 5. CEMENTITIOUS TRIM (HARD) | |
| 6. 36" GUARD RAIL | |
| 7. POLYURETHANE (PPYON) / WOOD COLUMNS | |
| 8. HORIZONTAL CEMENTITIOUS BOARD | |
| 9. POLYURETHANE DOOR (SUPPLEMENT PPYON) | |

SHERIDAN TERRACE

WASHINGTON DC

UNIT E1 & E2 SIDE ELEVATIONS: OPTION A


0 2 4 8

SHERIDAN TERRACE REDEVELOPMENT, LLC.

SK&I

Preliminary and not for construction
Scale: 1/8"=1'
Date: 2008-07-08

A25c

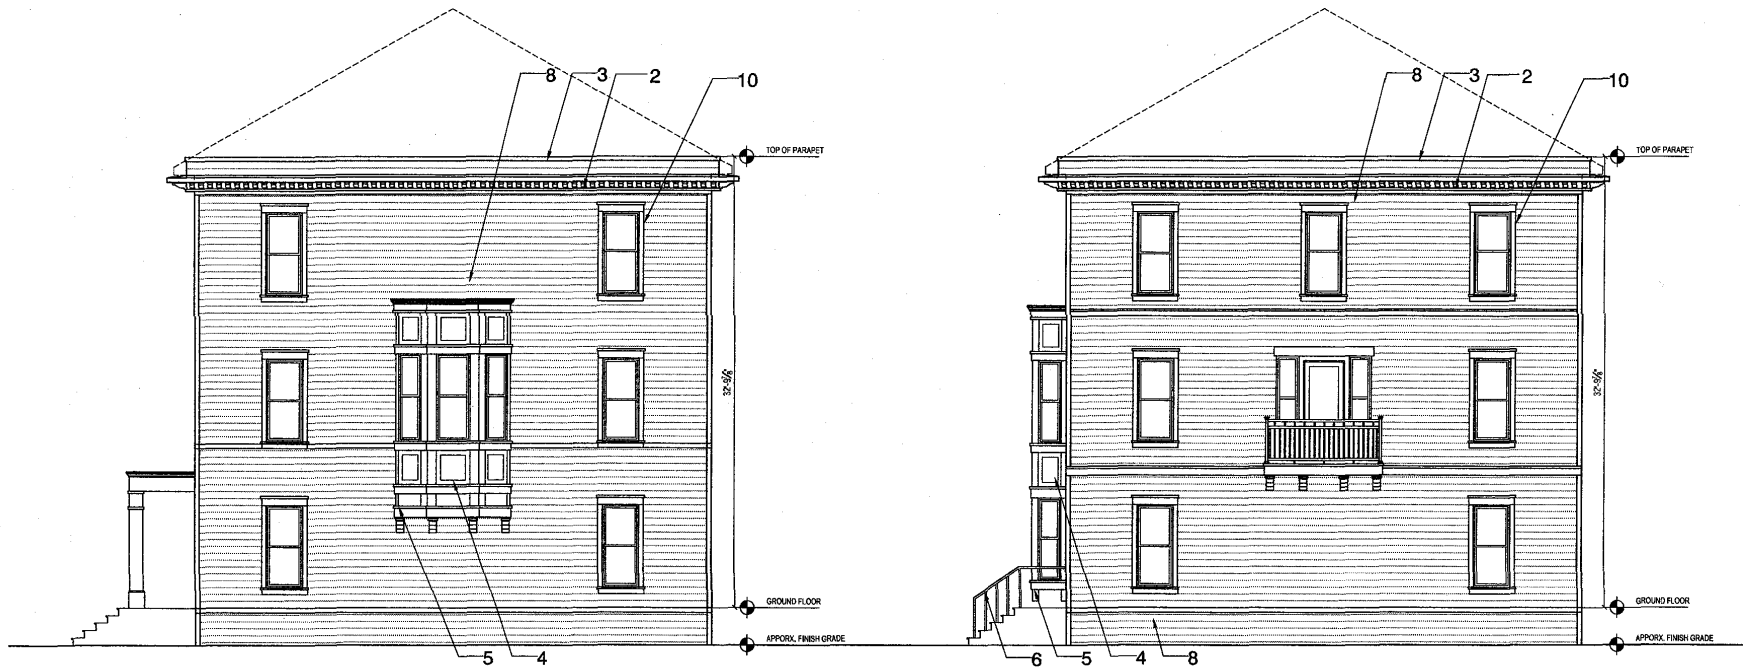

LEGEND

- | | |
|---------------------------------------|--|
| 1 BRICK | 10 5/8 x 4" PVC TRIM TYP. |
| 2 POLYURETHANE CORNICE (PUPON) | 11 5' x 1" GARAGE DOOR |
| 3 3" METAL COPING | 12 CANTILEVERED DECK W/ 36" GUARD RAIL |
| 4 CEMENTITIOUS BOARD (HARD) | 13 VINYL |
| 5 CEMENTITIOUS TRIM (HARD) | |
| 6 36" GUARD RAIL | |
| 7 POLYURETHANE (PUPON) / WOOD COLUMNS | |
| 8 HORIZONTAL CEMENTITIOUS SIDING | |
| 9 POLYURETHANE DOOR SURROUND (PUPON) | |

UNIT E1 & E2 SIDE ELEVATIONS: OPTION B

SHERIDAN TERRACE

WASHINGTON DC



Preliminary and not for construction

Scale: 1/8" = 1'
Date: 2009-07-08

SHERIDAN TERRACE REDEVELOPMENT, LLC.

SK&I

A25d