

Exhibit "N"

Landscape Plan

ZONING COMMISSION
District of Columbia

CASE NO. 08-08

EXHIBIT NO. 18

ZONING COMMISSION
District of Columbia
CASE NO.08-08
EXHIBIT NO.18

STREETSCAPE PLANT SCHEDULE


SHADE TREES

| KEY | QTY | BOTANICAL NAME | COMMON NAME | SIZE-CONDITION | NOTES | COVERAGE |
|-----|-----|-------------------------|-------------|----------------------|---------------------|----------|
| QCX | 2 | <i>Quercus coccinea</i> | Scarlet Oak | B&B, 3 - 3 1/2" cal. | Nursery-grown, full | |

GROUNDCOVERS

| KEY | QTY | BOTANICAL NAME | COMMON NAME | SIZE-CONDITION | NOTES | SPACING |
|-----|-----|------------------------|-------------|----------------|-------|----------|
| LSX | 200 | <i>Liriope spicata</i> | Lilyturf | 1 qt. | Full. | 12" o.c. |

NOTE:
FOR ADDITIONAL UTILITY INFORMATION SEE CIVIL DRAWINGS.

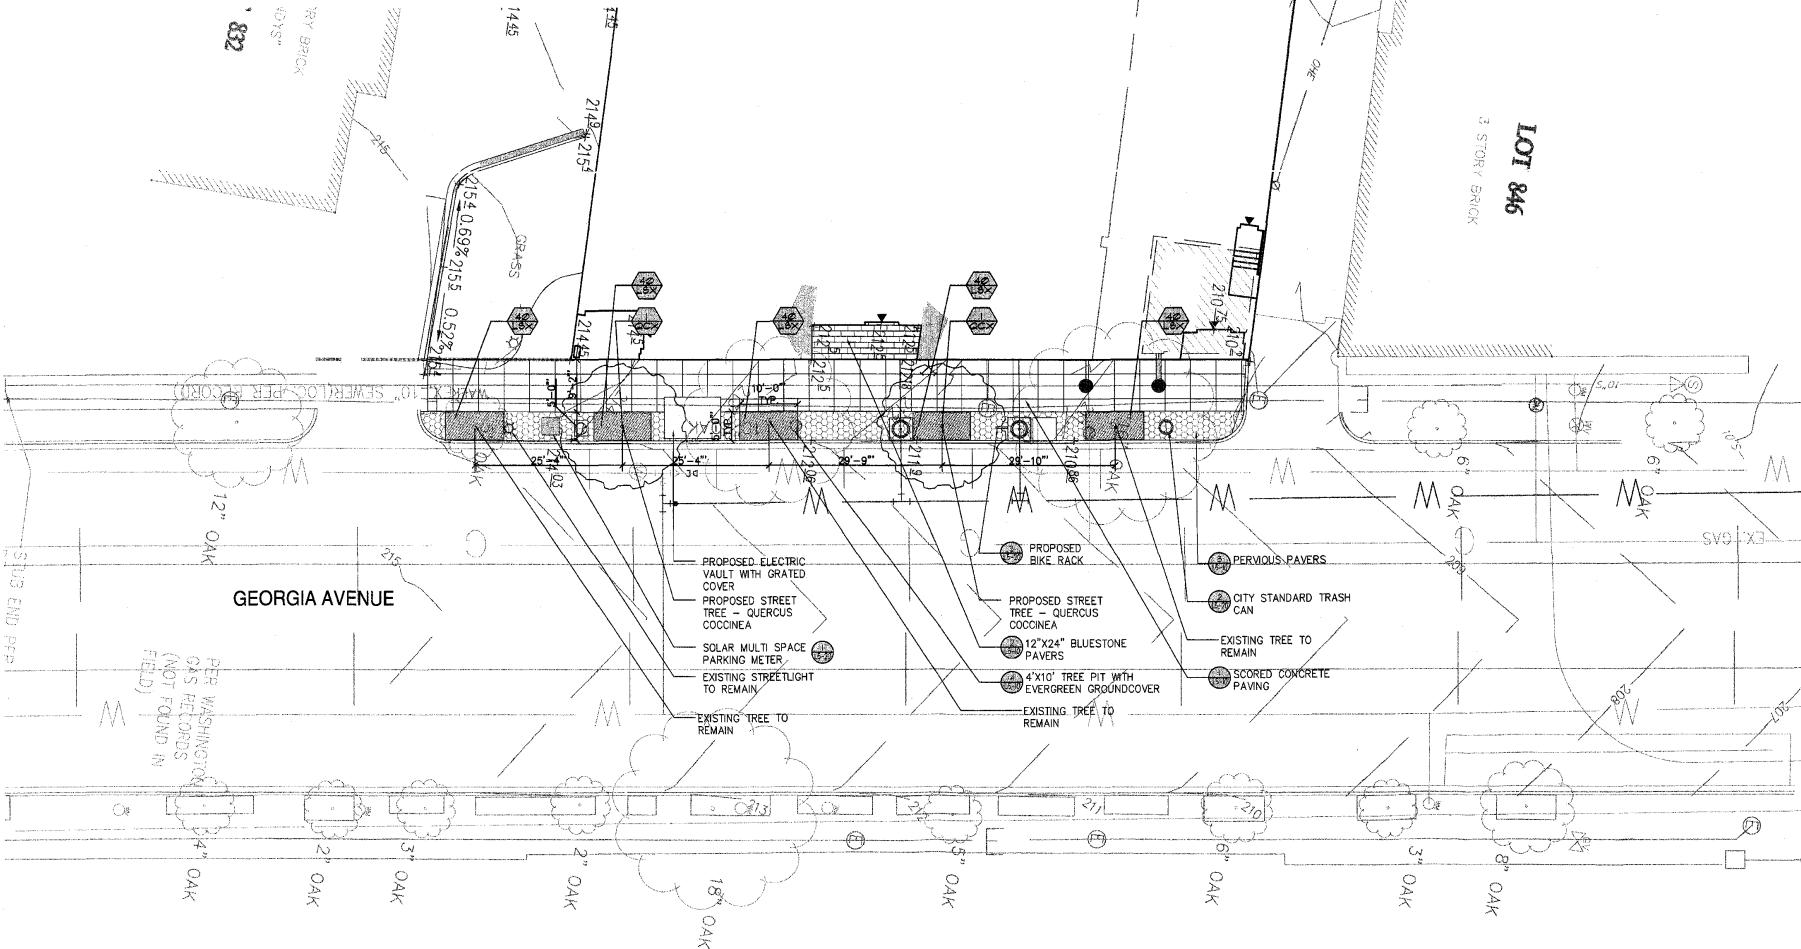

Bowman Consulting

© Bowman Consulting Group, Ltd.
 Bowman Consulting Group, Ltd.
 2121 Eisenhower Avenue
 Suite 302
 Alexandria, Virginia 22314
 Phone: (703) 548-2188
 Fax: (703) 683-5781
www.bowmanconsulting.com

LOT
VENUE NW
MAN
DISTRICT OF COLUMBIA

GEORGIA AVENUE NW

SQUARE 2906

JARIE 2906

| PLAN STATUS | |
|-------------|---------------------|
| 10/12/07 | 1ST WASA SUBMISSION |
| 03/28/08 | PROGRESS SET |
| 4/9/08 | PUD APPLICATION |

| DATE | DESCRIPTION | |
|---------------|------------------|-------------|
| SEG DESIGN | SEG DRAWN | SEG CHKD |
| SCALE | H: 1" = 10' - 0" | |

JOB No. 6148-01-00
DATE : NOVEMBER 26, 2001
FILE No. 6148-D-CP-001

SHEET L2.10