



ZONING COMMISSION
District of Columbia

CASE NO. 10-32

EXHIBIT NO. 385

Georgetown University


Leavey Center Residence Hall
Conversion and Addition

Request for Further Processing


July 5, 2012




ZONING COMMISSION
District of Columbia
CASE NO.10-32
EXHIBIT NO.385

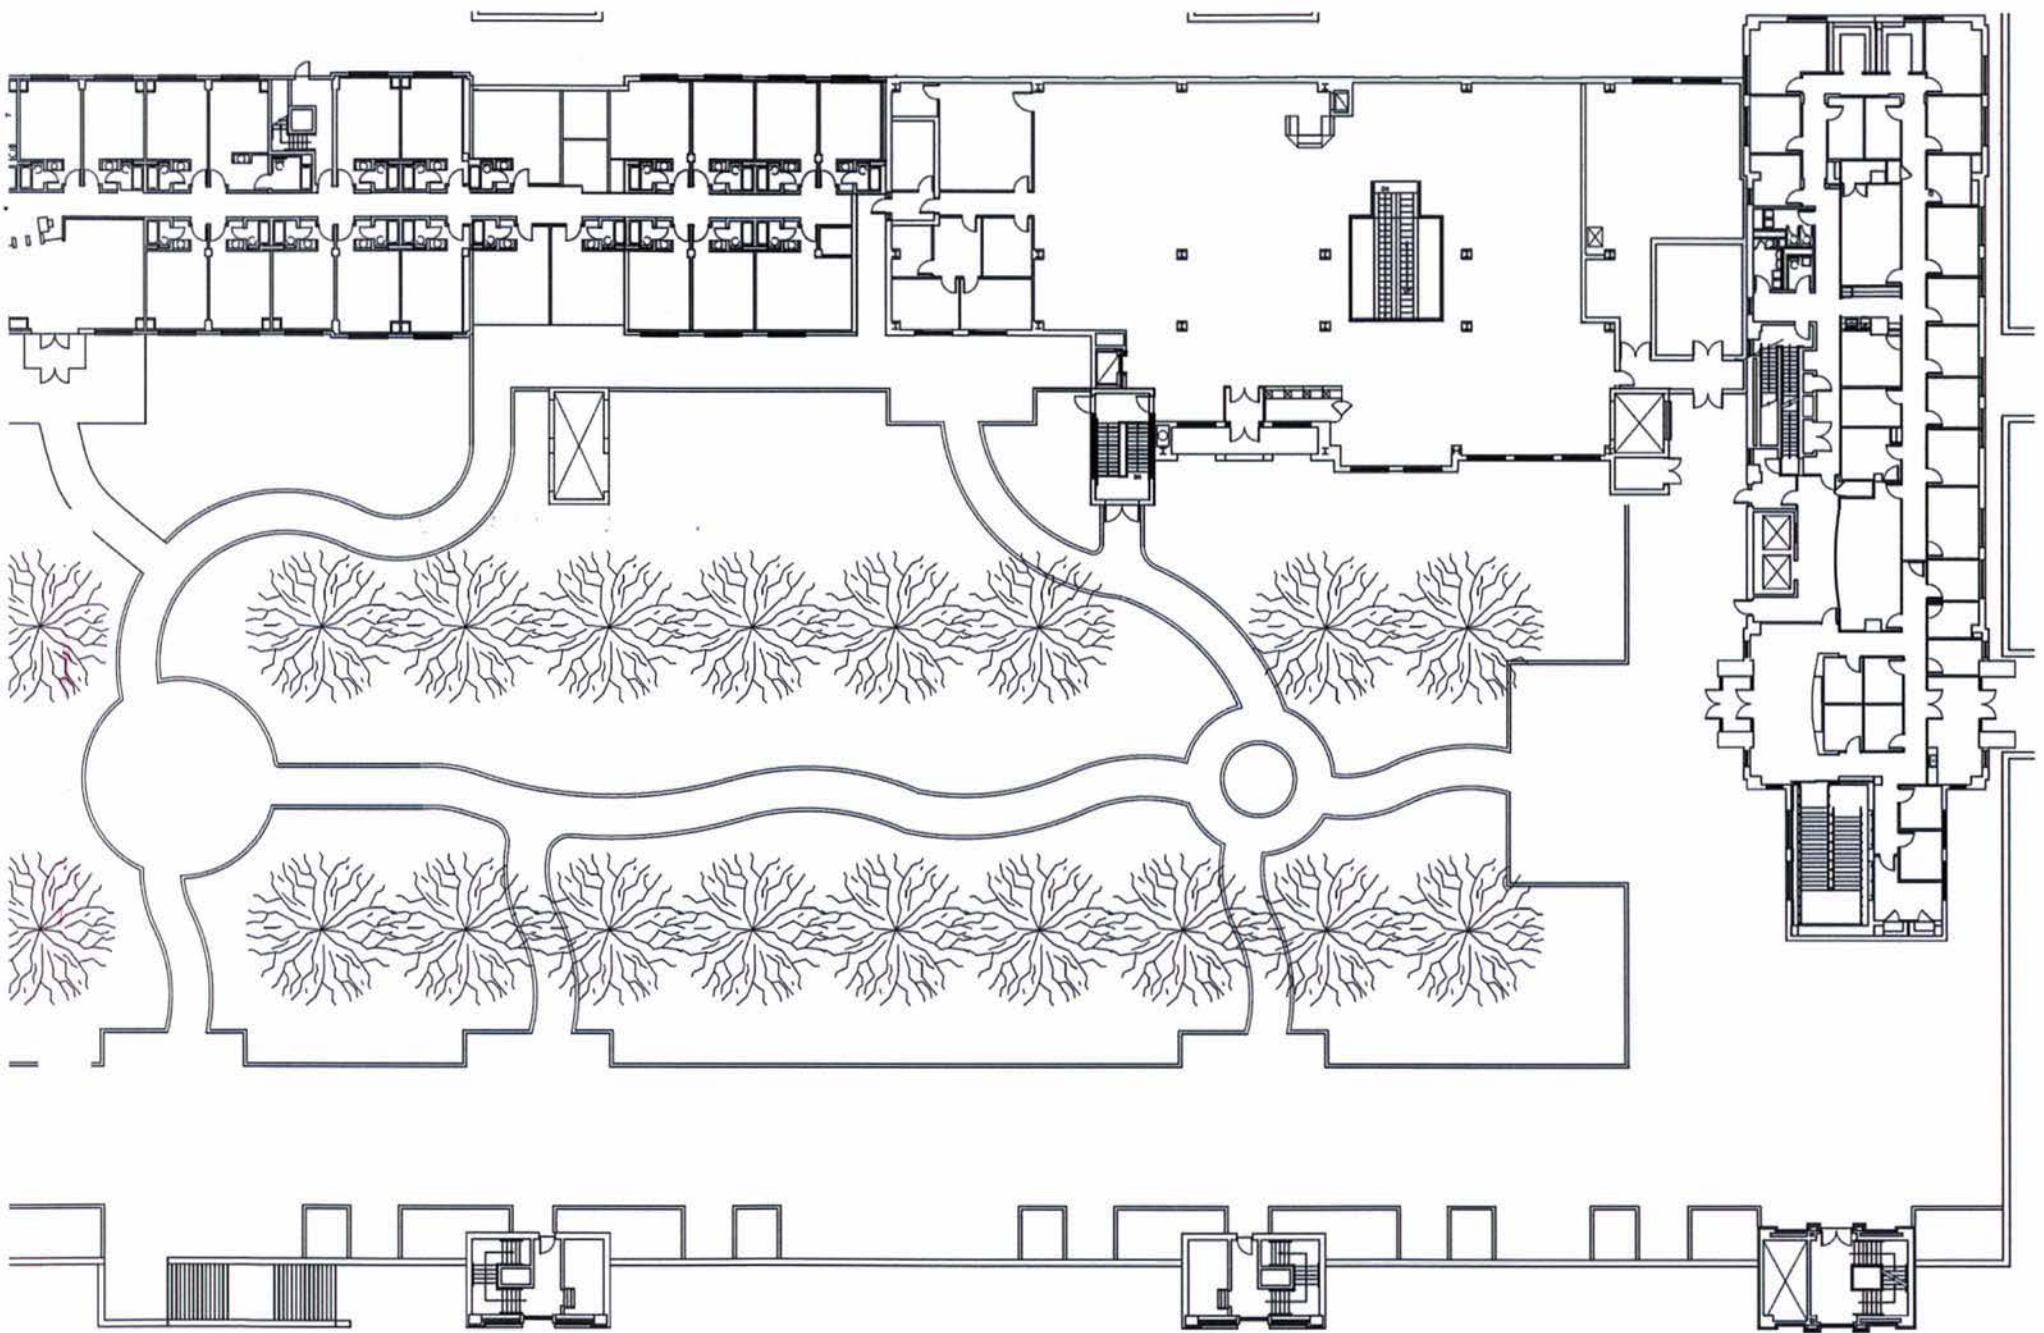


NOTE:
Interior layout
illustrative
change.

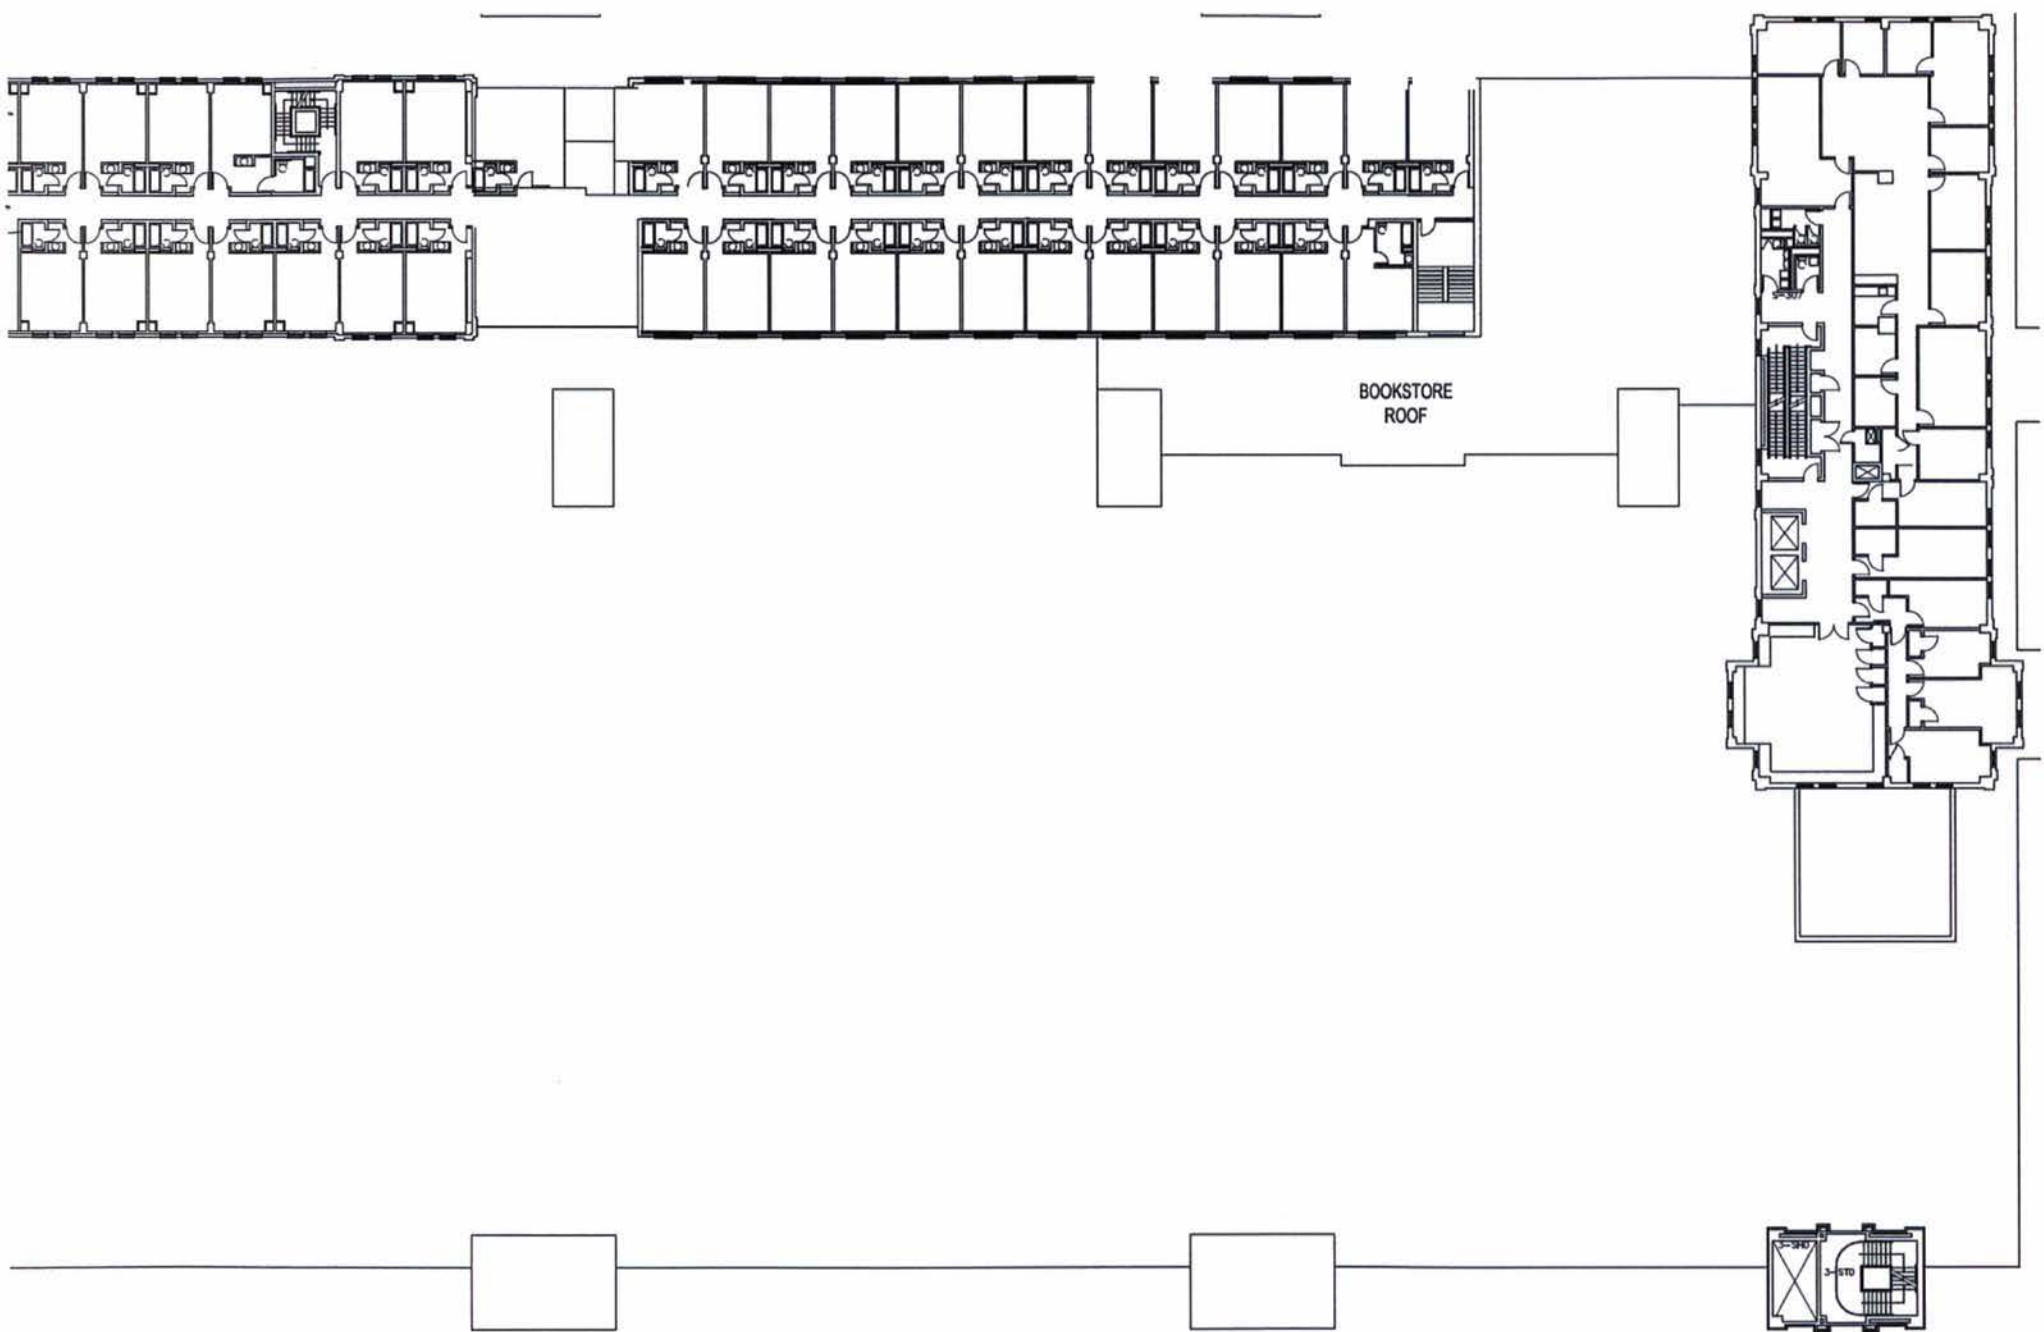


NOTE:
Interior l:
illustrativ
change.

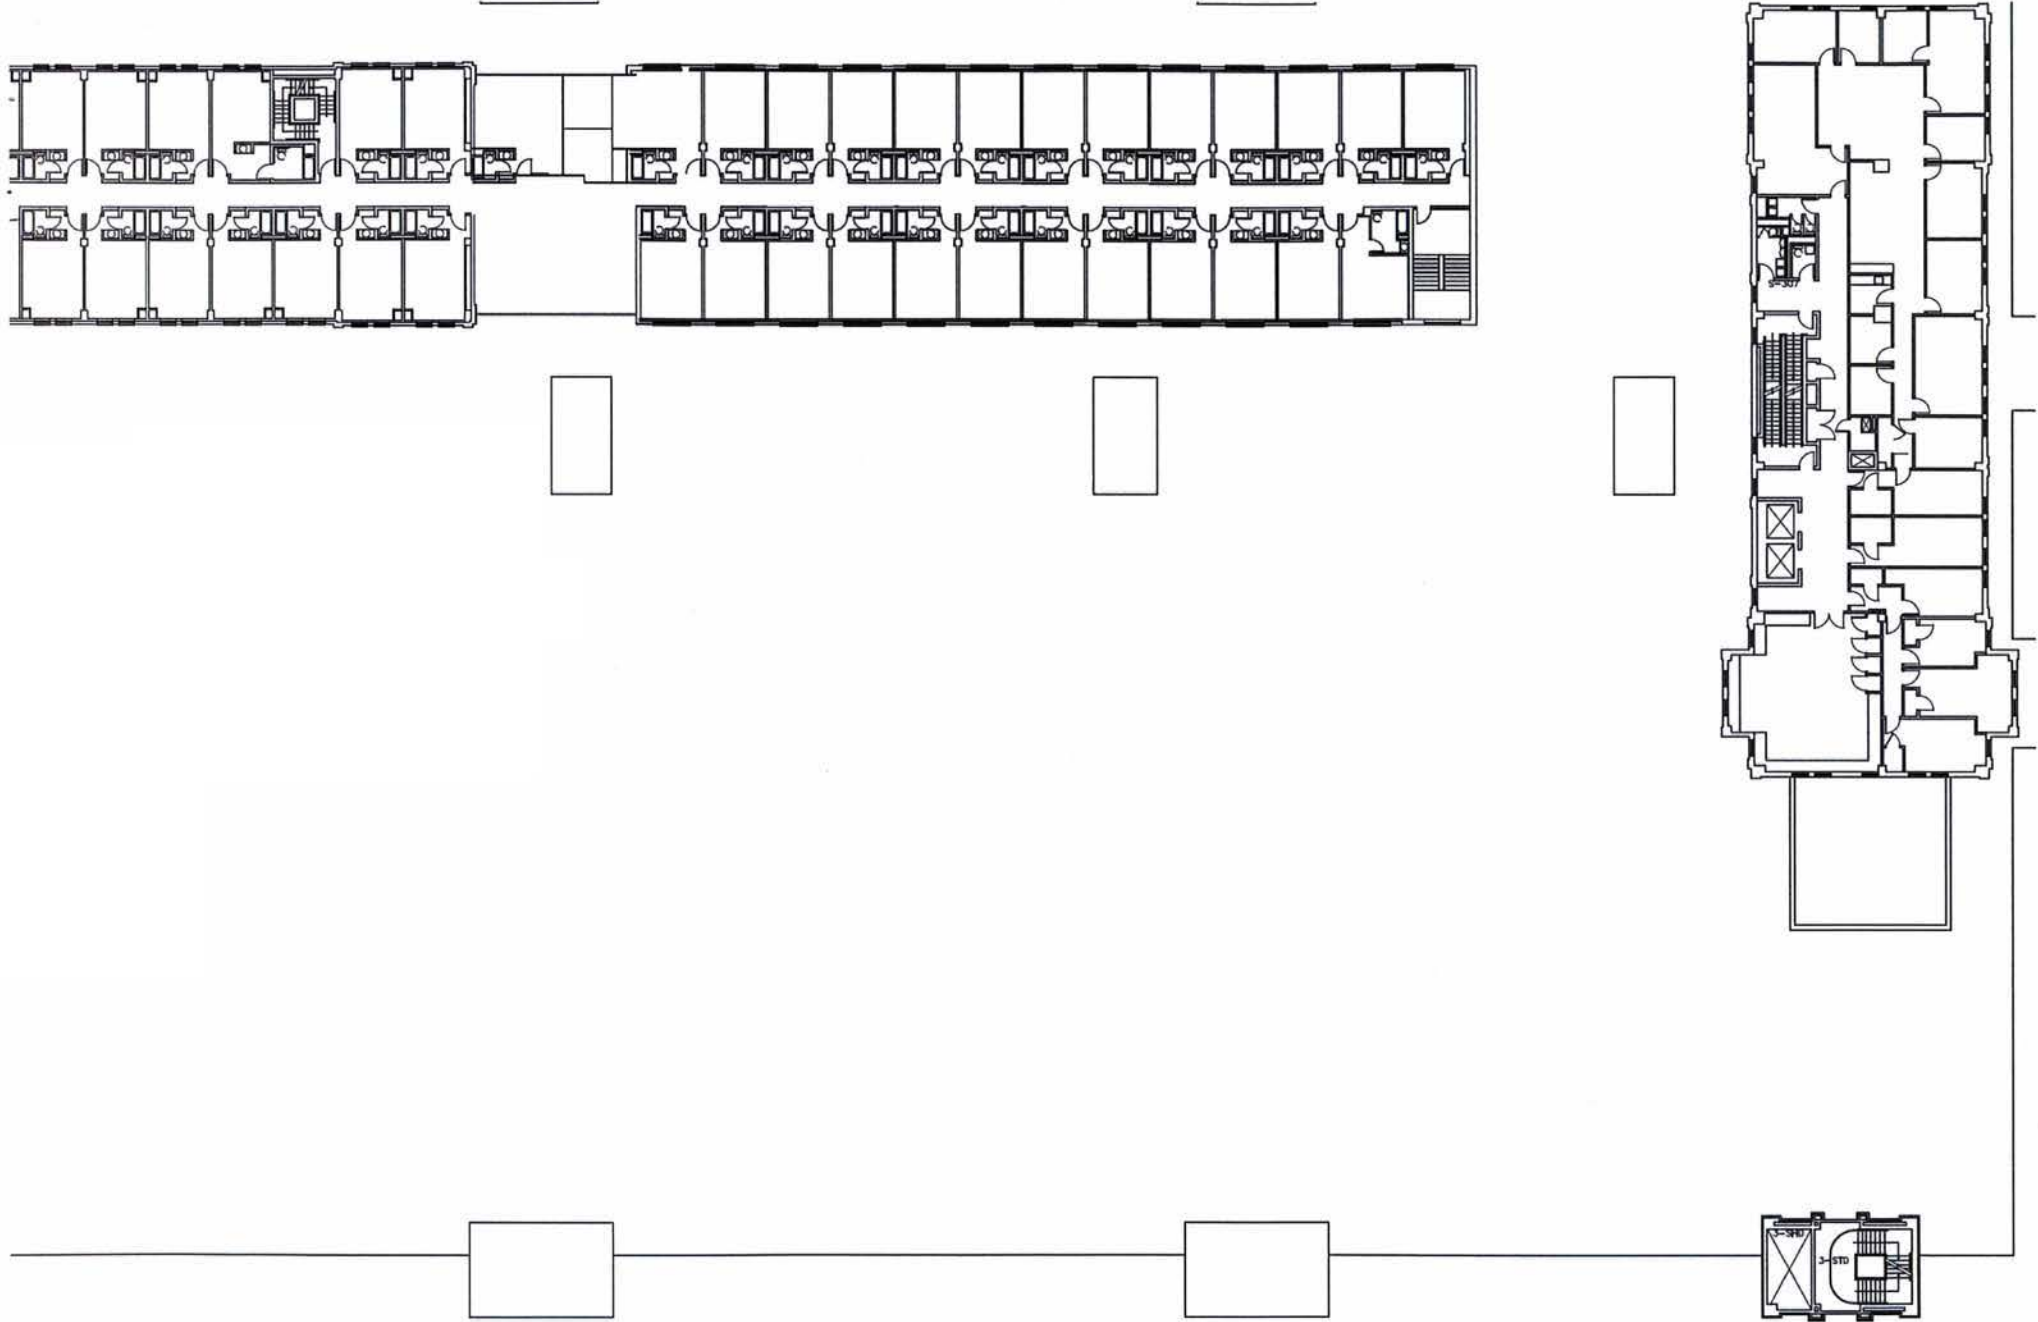


NOTE:
Interior layout
illustrative
change.

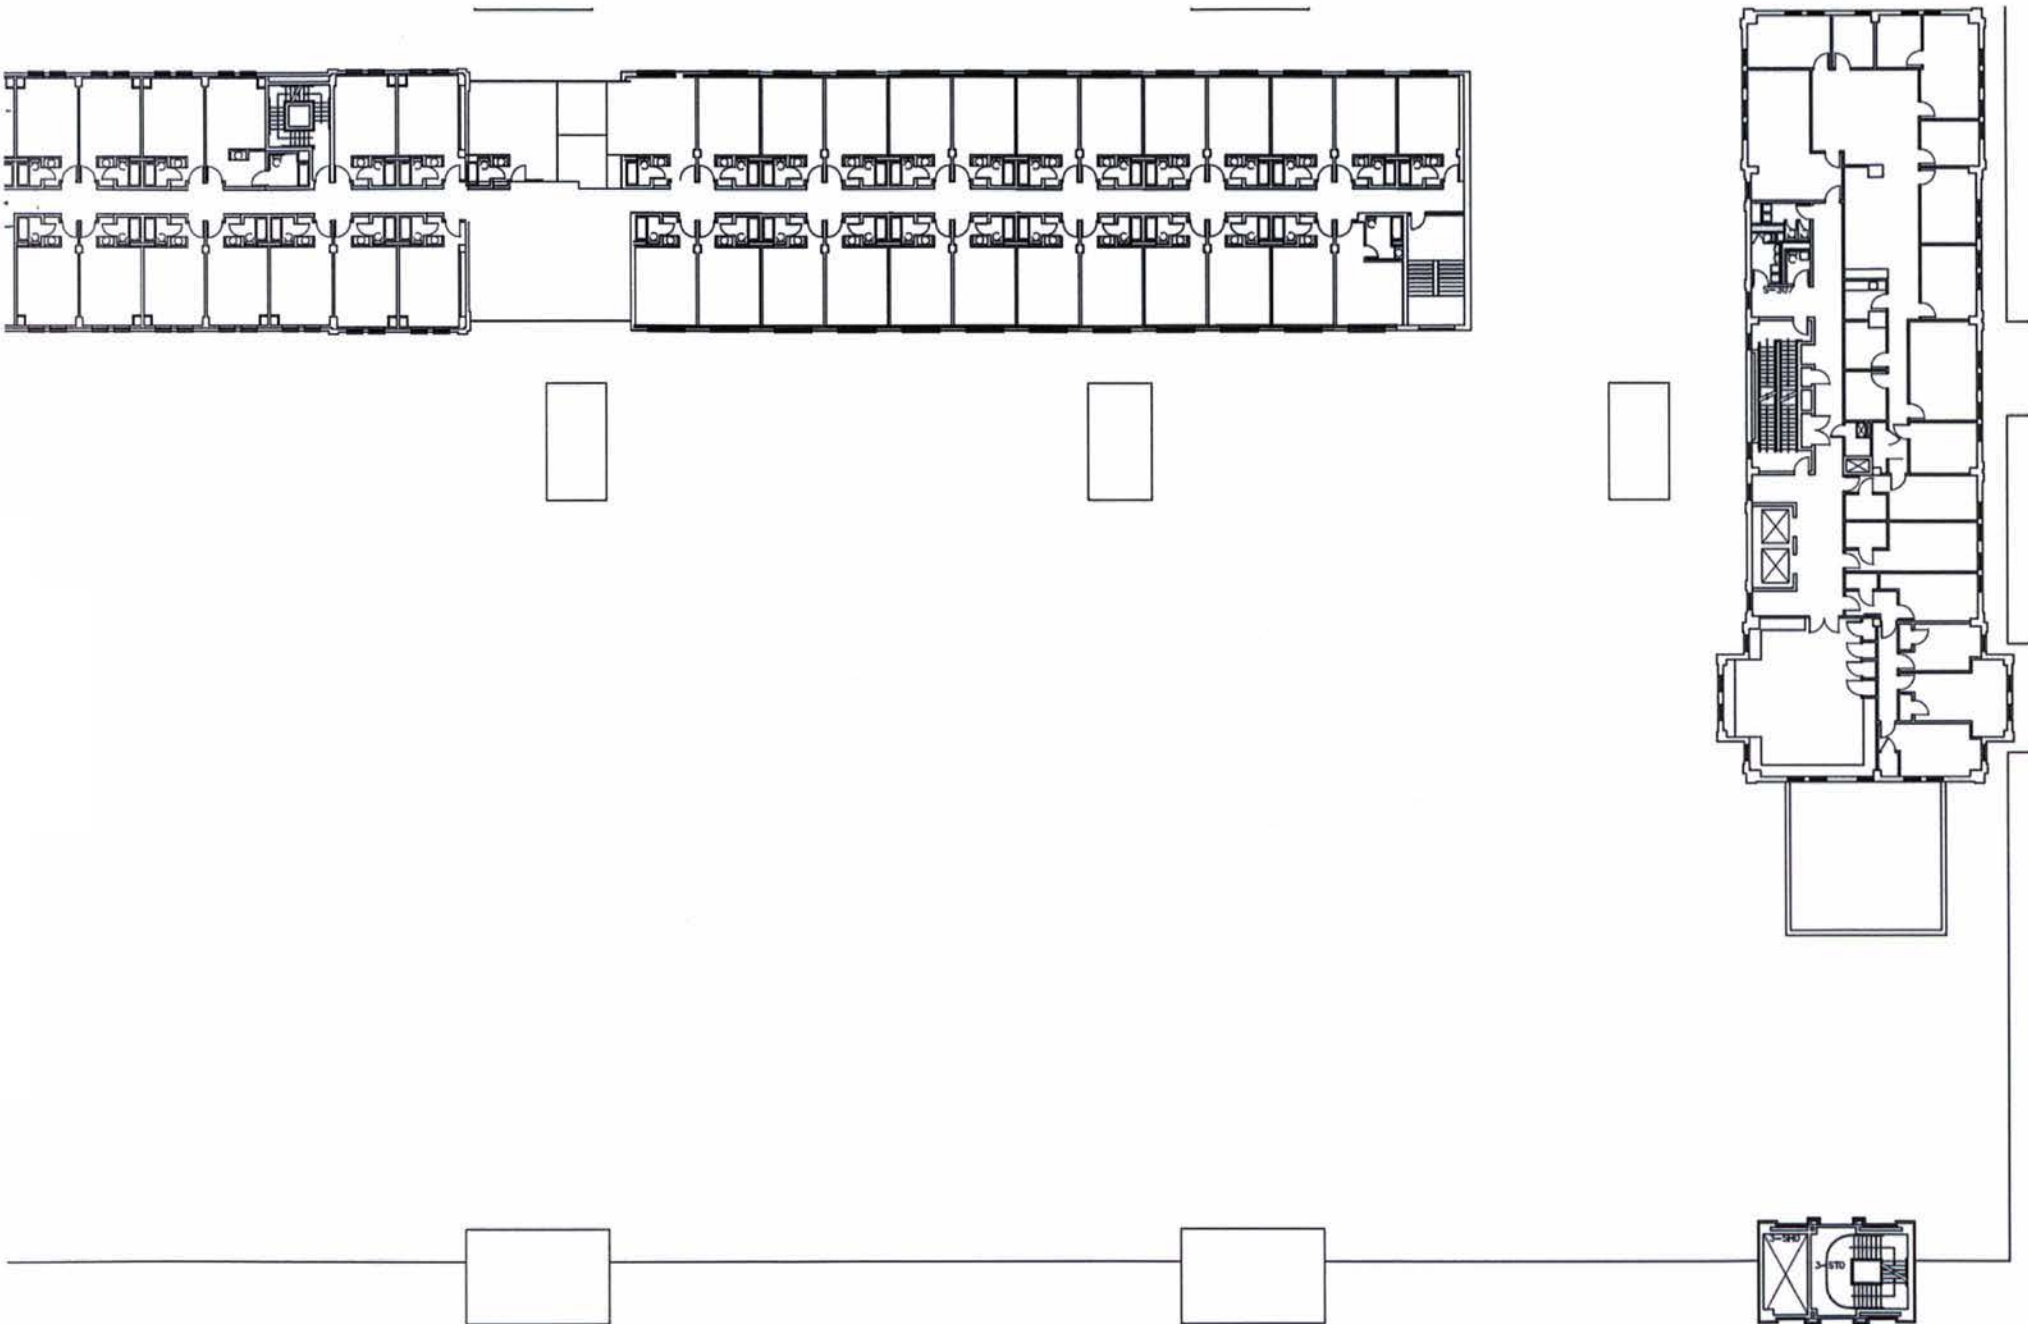

NOTE:
Interior layout
illustrative
change.

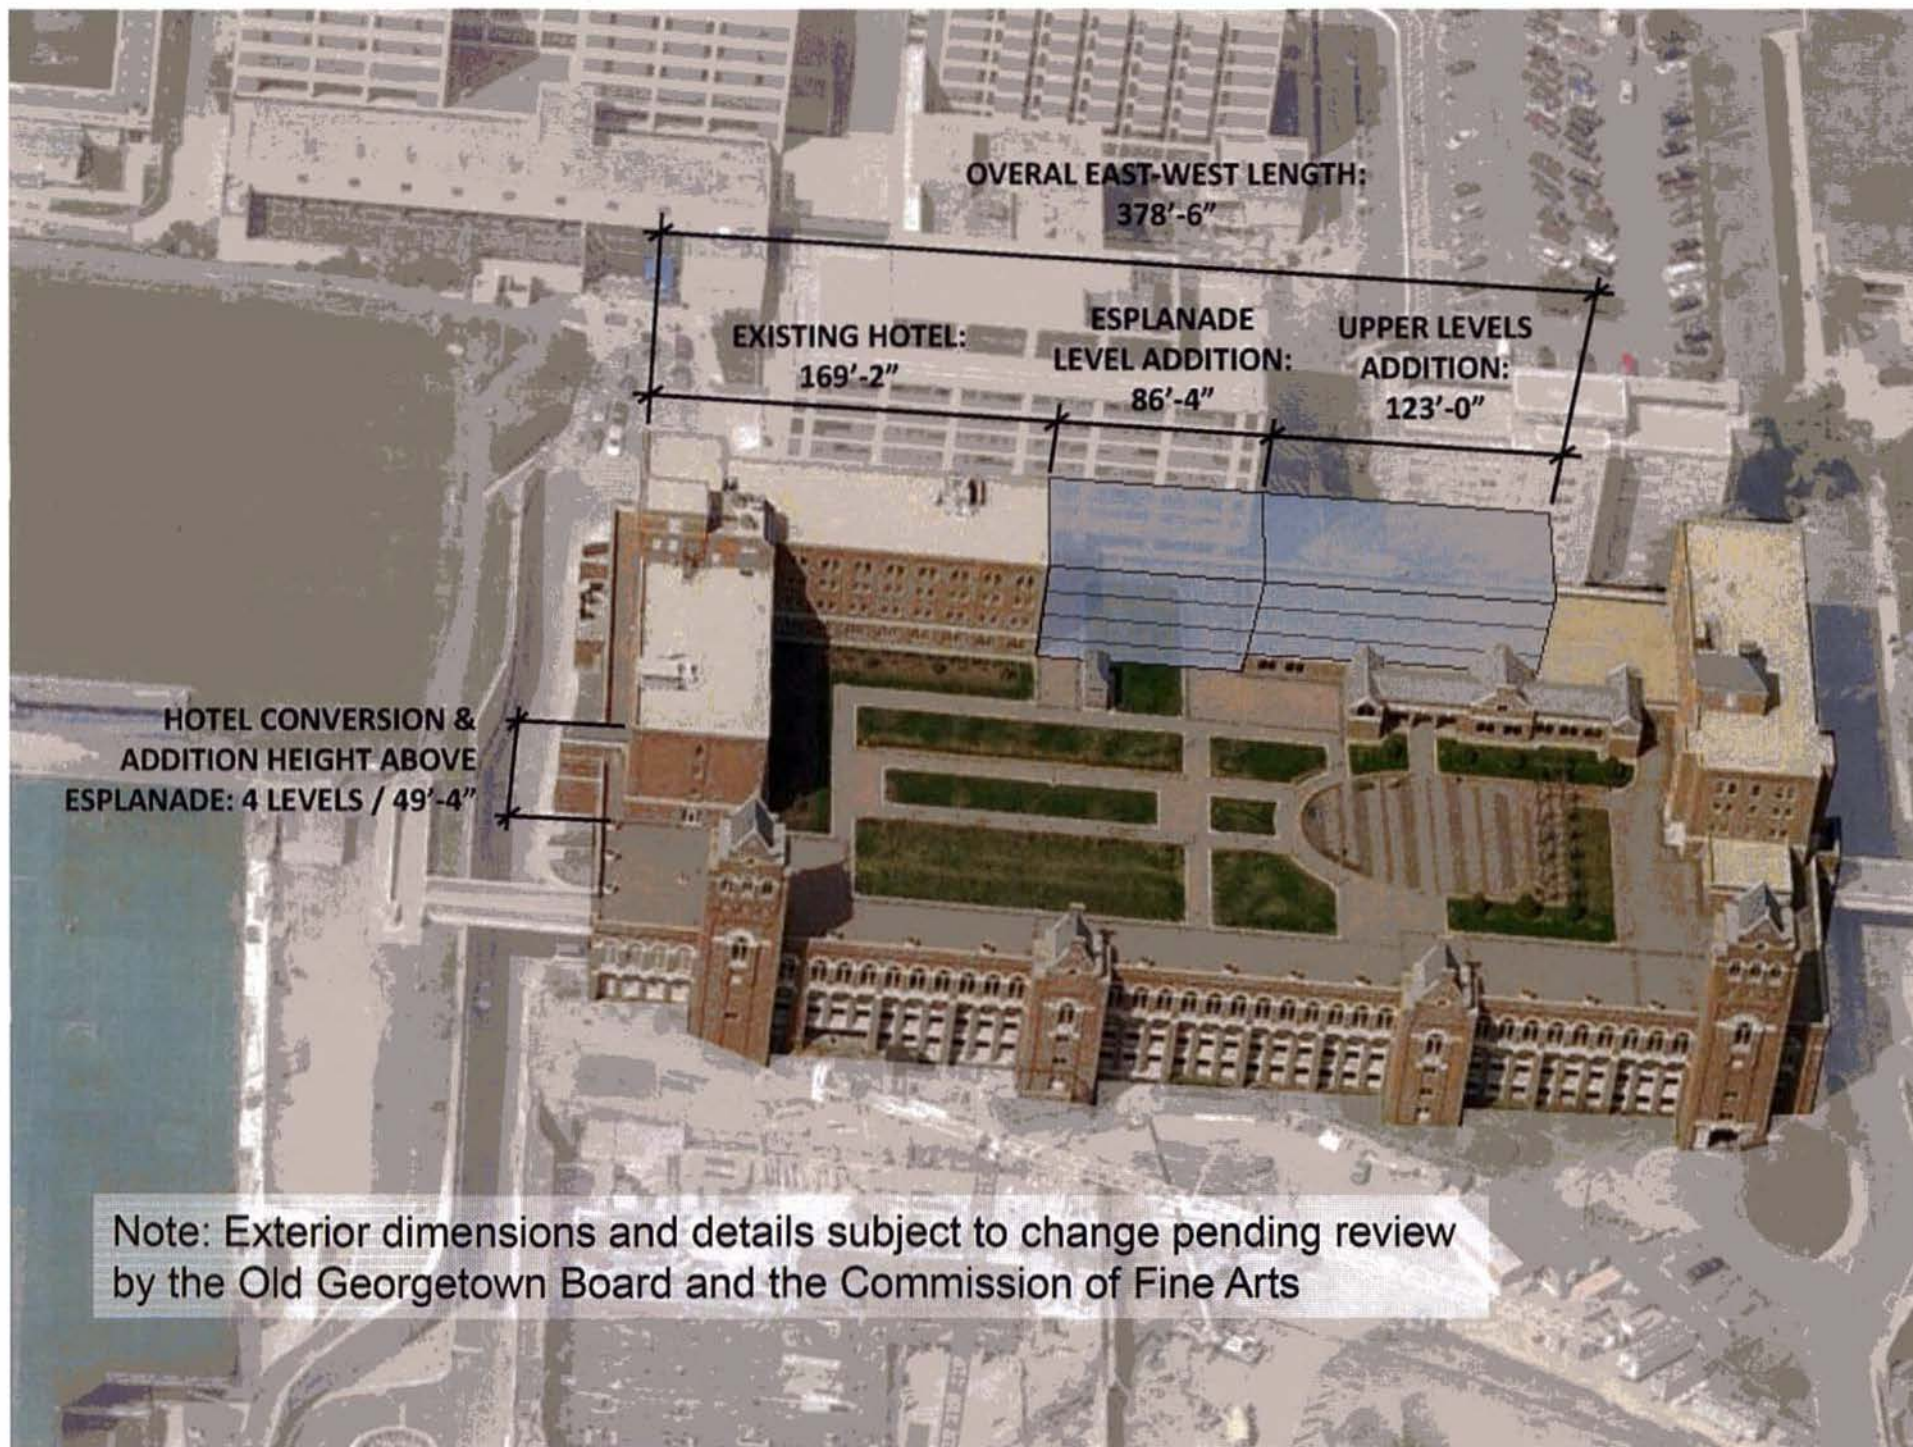

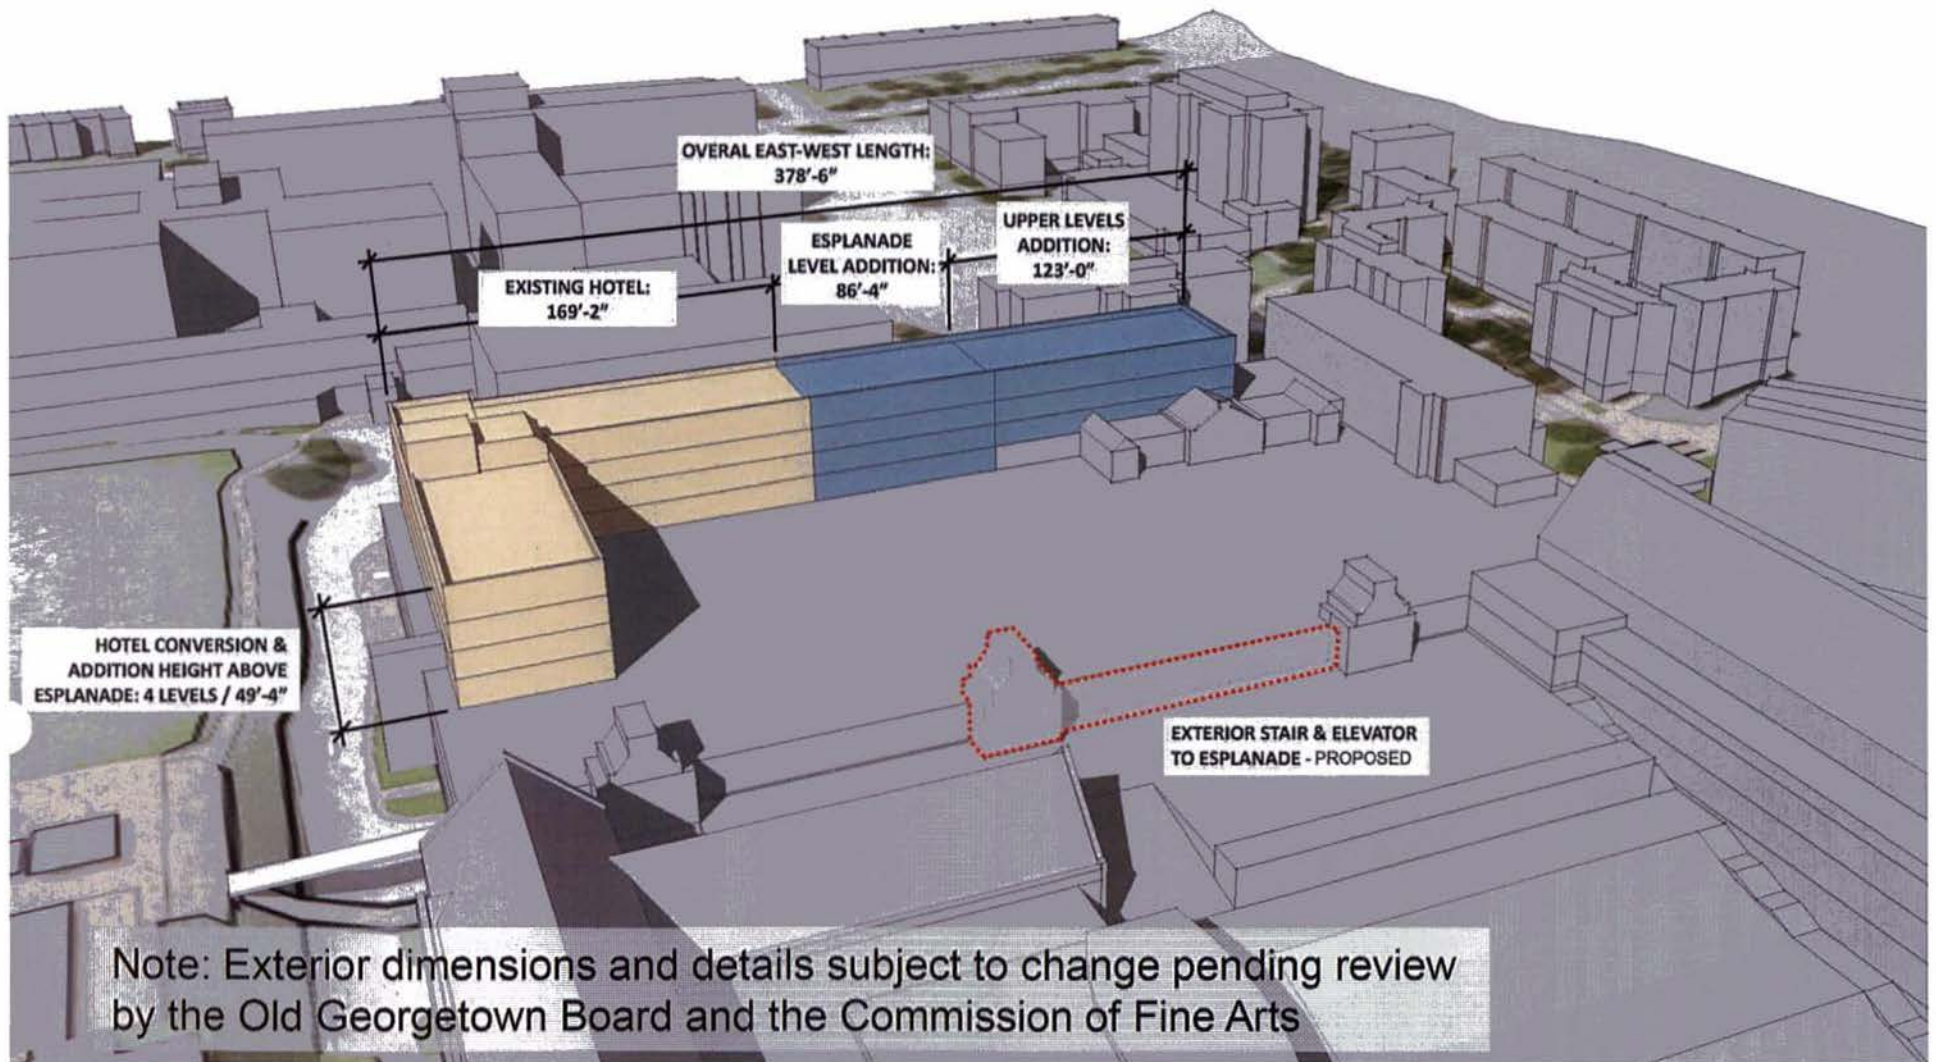

Perspective



**EXTERIOR STAIR & ELEVATOR
TO ESPLANADE - PROPOSED**

Stair & Elevator To Esplanade