

RECEIVED
D.C. OFFICE OF ZONING
2012 NOV -5 PM 2:30

January 10, 2012

ZONING COMMISSION
District of Columbia
CASE NO. 12-08
EXHIBIT NO. 28



DHS Consolidation at St. Elizabeths Master Plan Amendment

Concept Design for MLK Avenue Improvements: Section 106 Evaluation at St Elizabeths and in Congress Heights


LEO A DALY
PLANNING ARCHITECTURE ENGINEERING INTERIORS

JMA architects
archeologists
planners
John Milner Associates, Inc.


CH2MHILL HNTB
ROBINSON
&
ASSOCIATES, INC.

ZONING COMMISSION
District of Columbia
CASE NO.12-08
EXHIBIT NO.28


PROPOSED UNDERTAKING – DEIS CONCEPTS (December 2010)

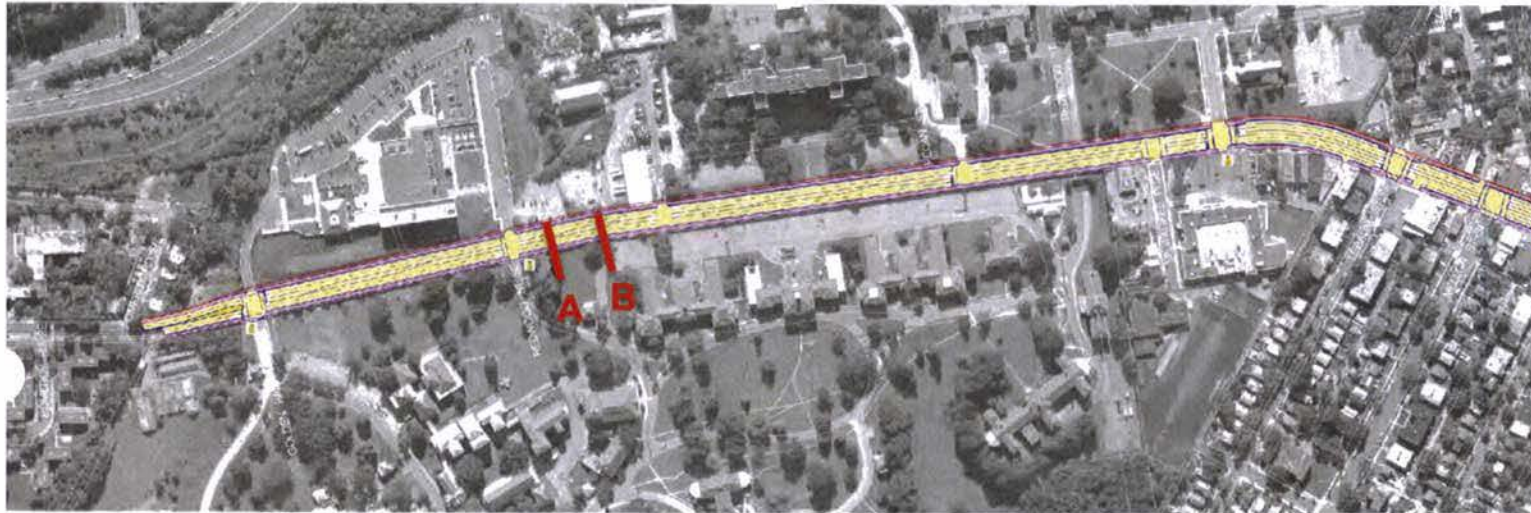


MLK Ave. Improvements Plan – Alternatives 1 & 2

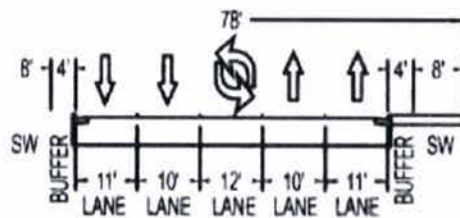

A. Alt. 1 Section at St. Elizabeths Campus

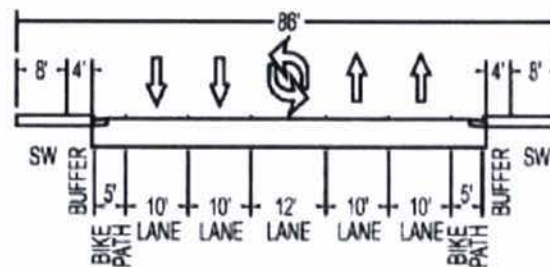


B. Alt. 2 Section at St. Elizabeths Campus

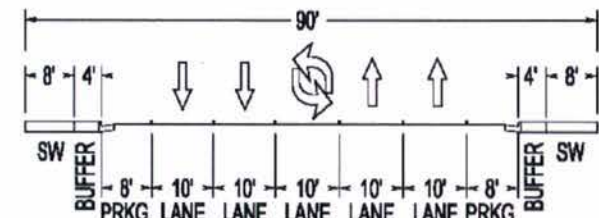


C. Alts. 1 & 2 Section at Congress Heights (same for both alternatives)


PROPOSED MLK IMPROVEMENTS AT ST ES CAMPUS

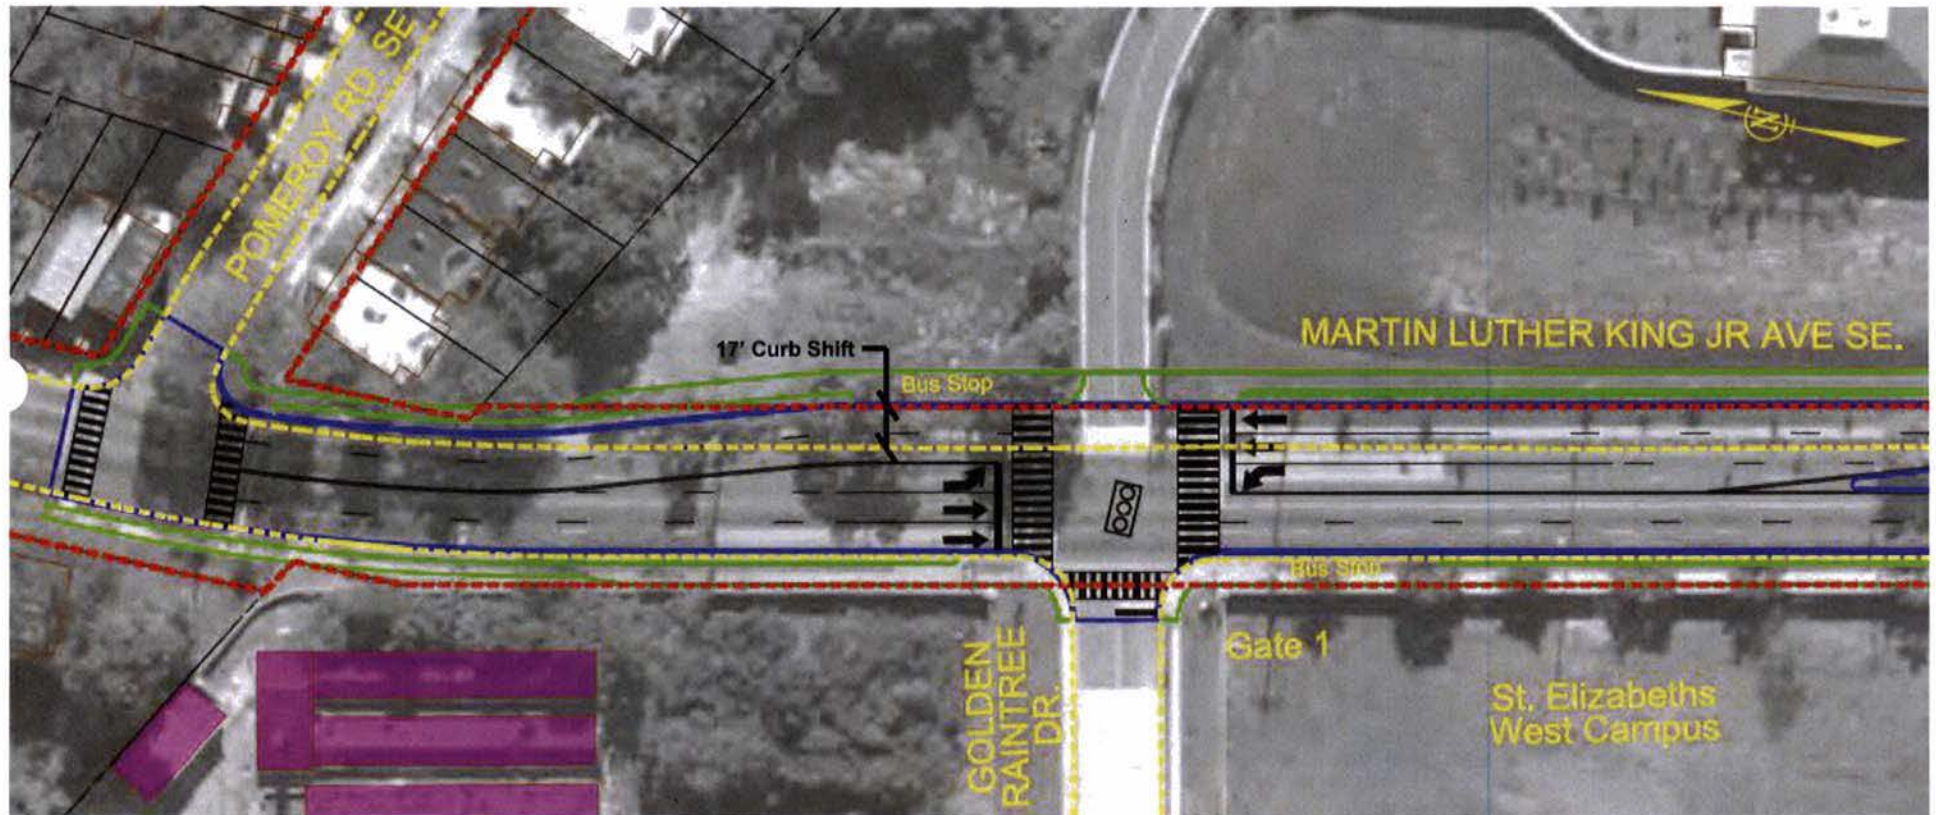

Intersection of MLK and Golden Raintree Dr.

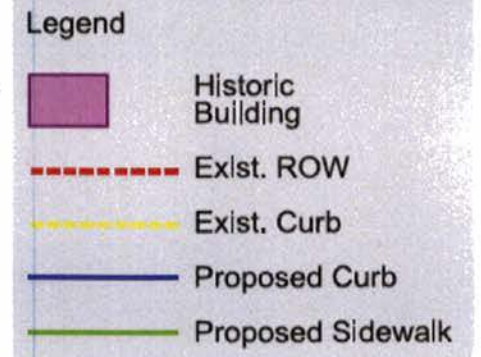

PROPOSED MLK IMPROVEMENTS AT ST ES CAMPUS

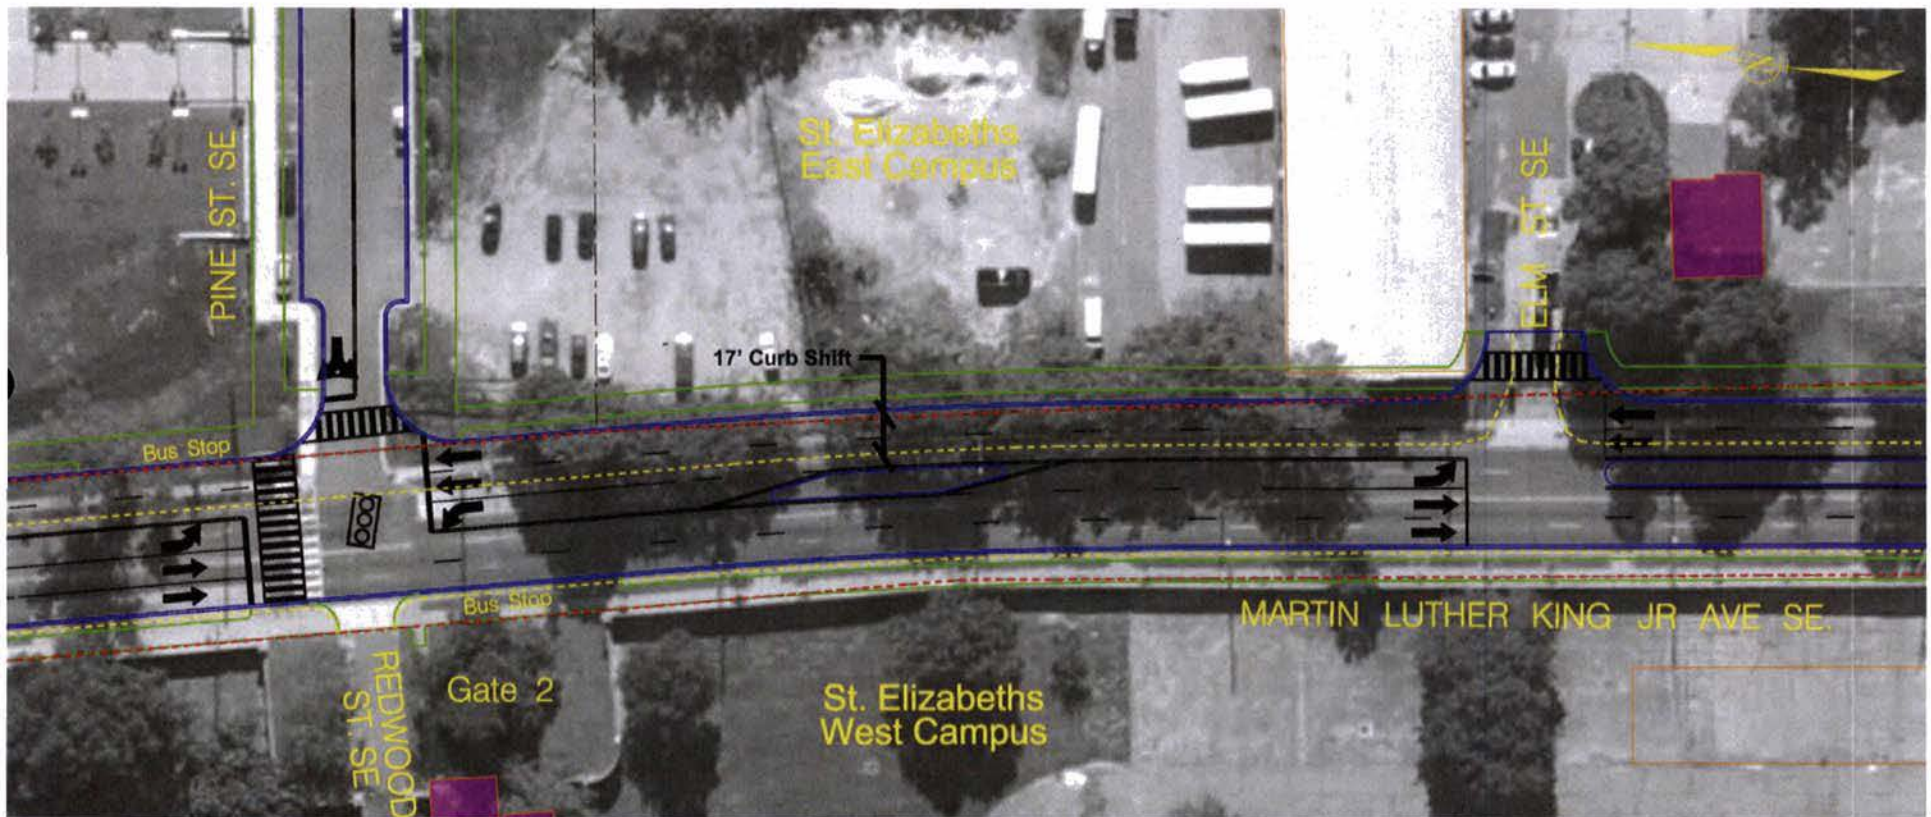


Intersection of MLK and Pine St.

Legend

- Historic Building
- Exst. ROW
- Exst. Curb
- Proposed Curb
- Proposed Sidewalk


PROPOSED MLK IMPROVEMENTS AT ST ES CAMPUS

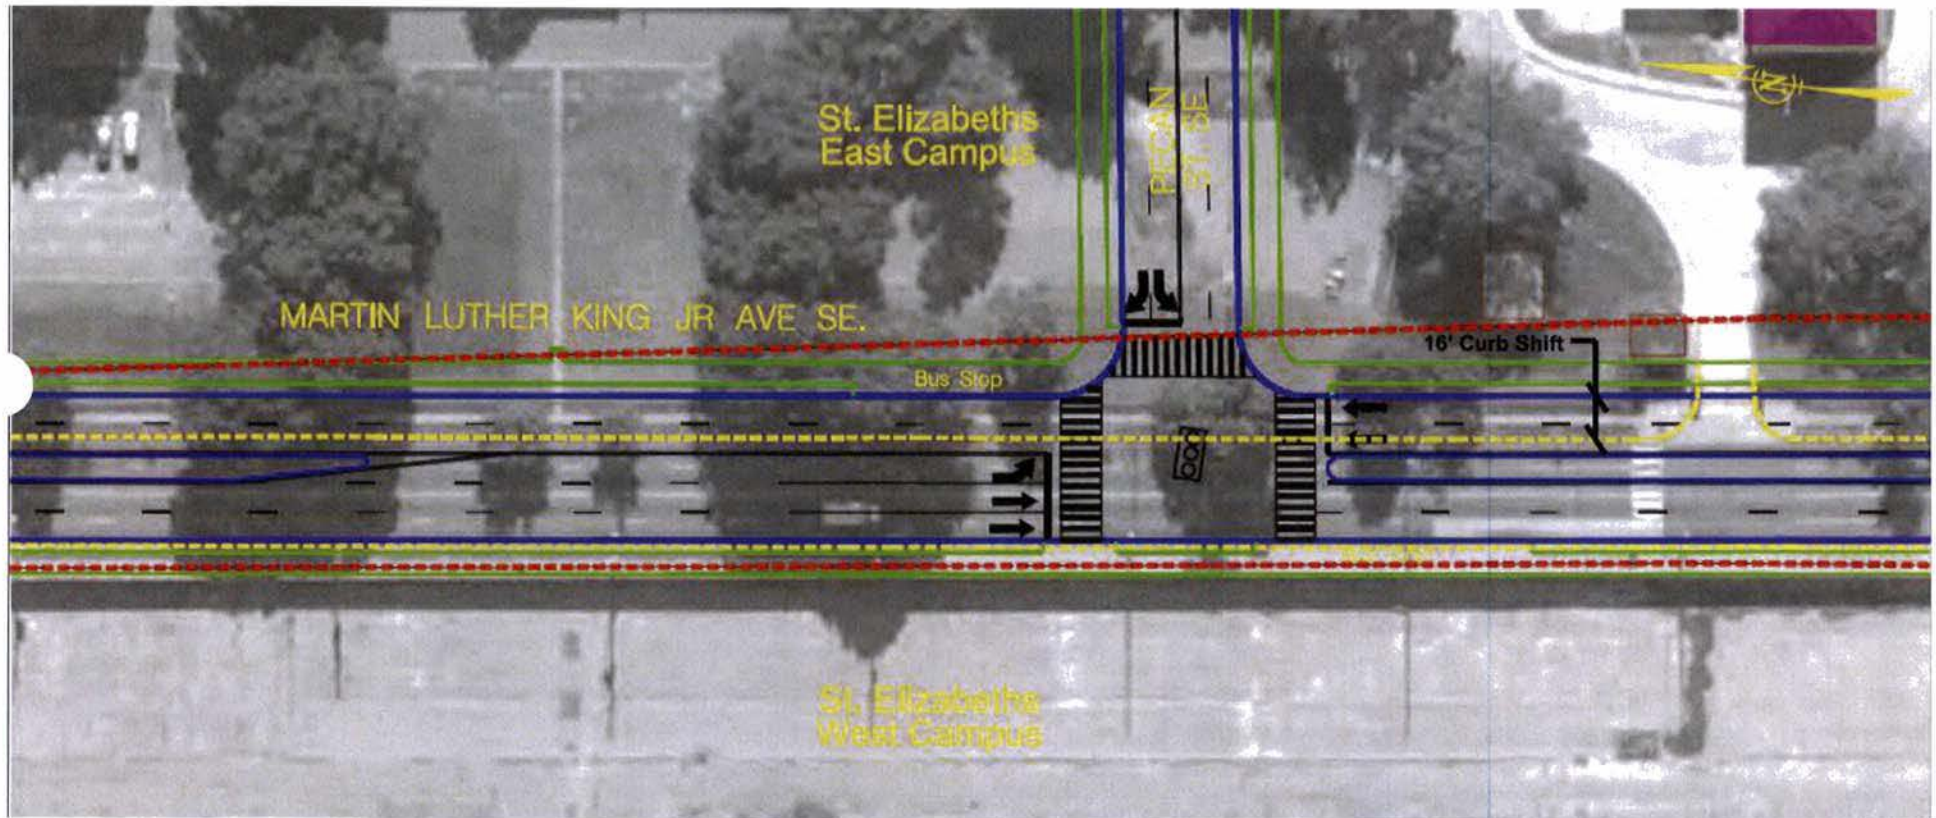


Intersection of MLK and Pecan St.

Legend	
	Historic Building
	Exlst. ROW
	Exlst. Curb
	Proposed Curb
	Proposed Sidewalk

PROPOSED MLK IMPROVEMENTS AT ST ES CAMPUS

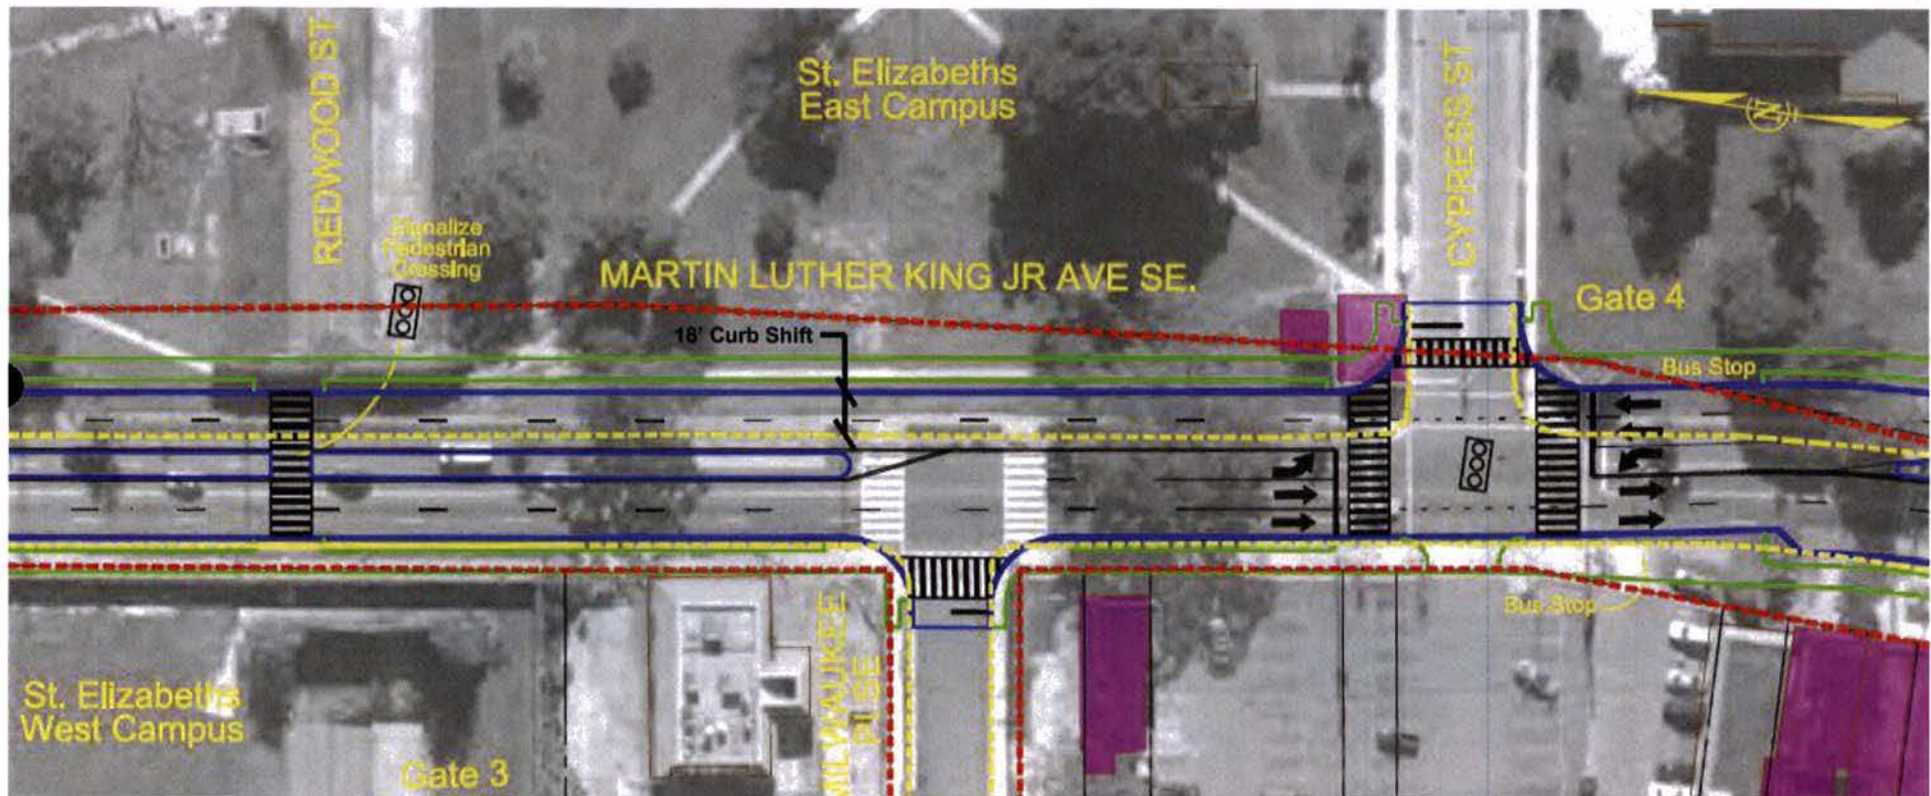


Intersection of MLK and Cypress St.

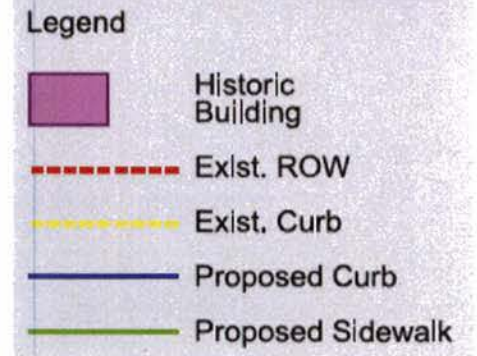


PROPOSED MLK IMPROVEMENTS AT CONGRESS HEIGHTS




Intersection of MLK and Lebaum St.

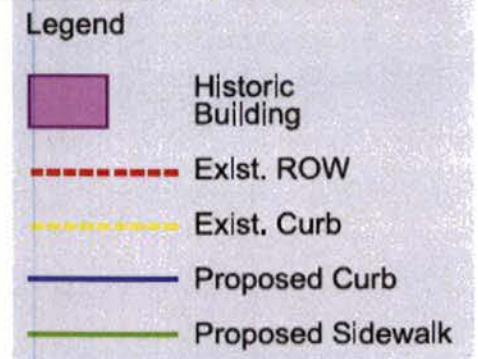

PROPOSED MLK IMPROVEMENTS AT CONGRESS HEIGHTS

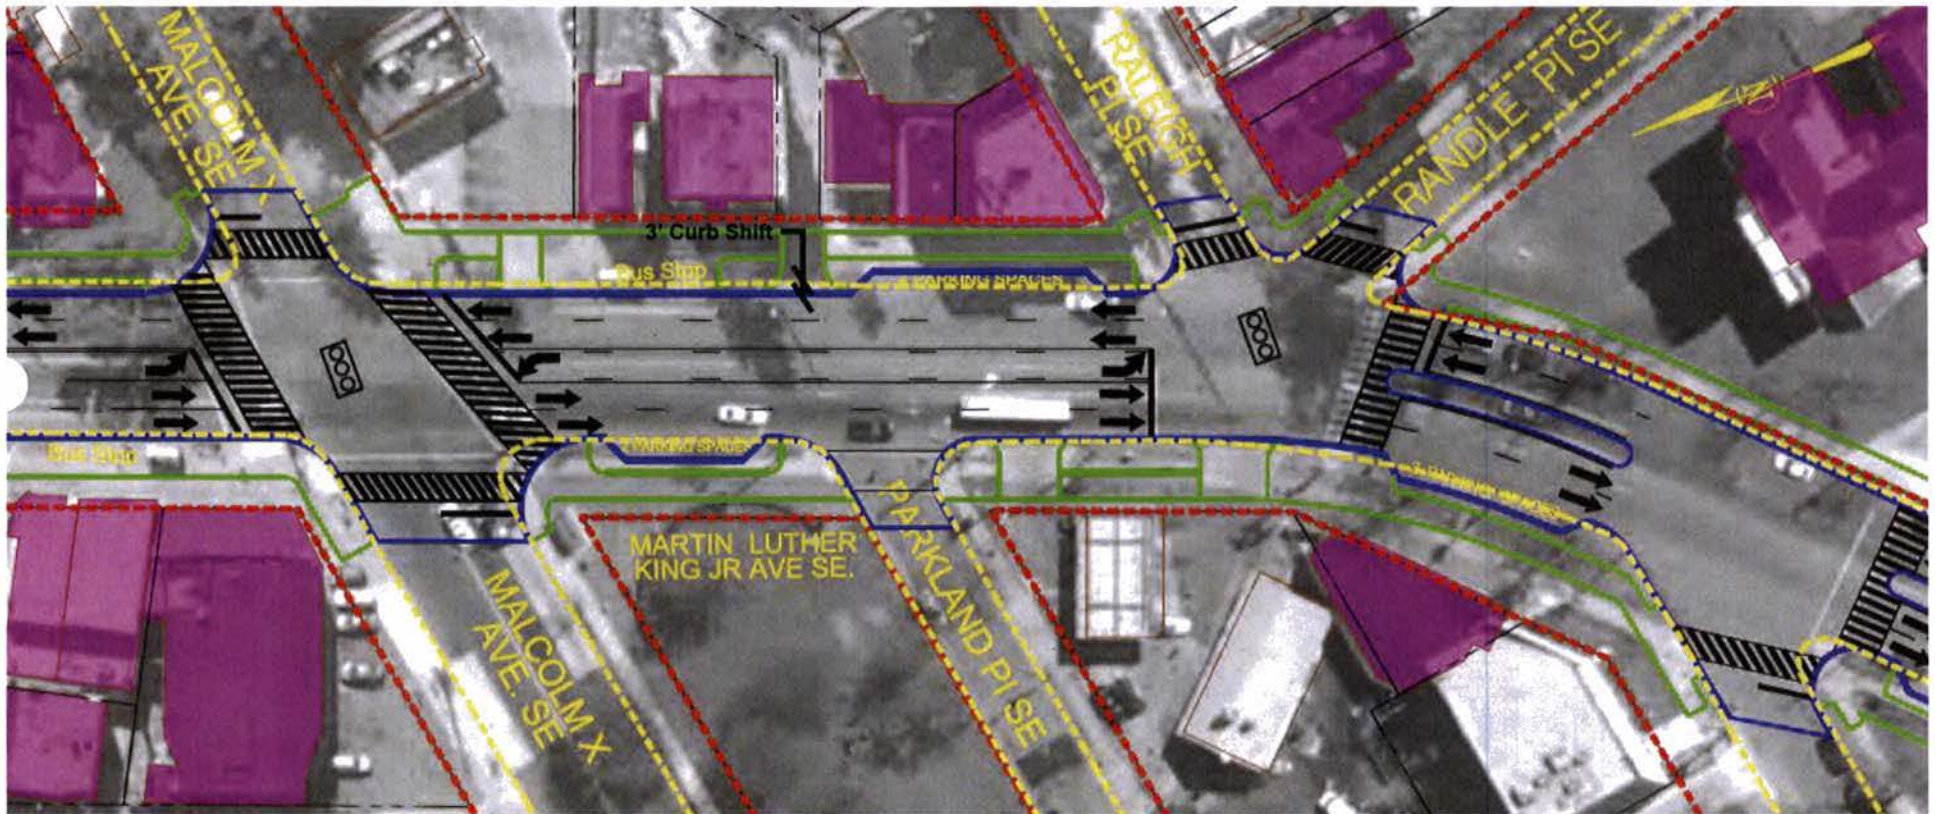

Intersection of MLK and Malcolm X Ave.

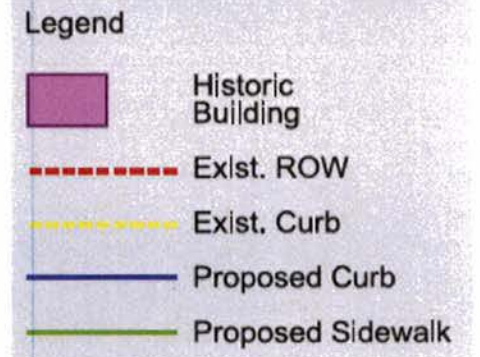

PROPOSED MLK IMPROVEMENTS AT CONGRESS HEIGHTS



Intersection of MLK and Alabama Ave.

