

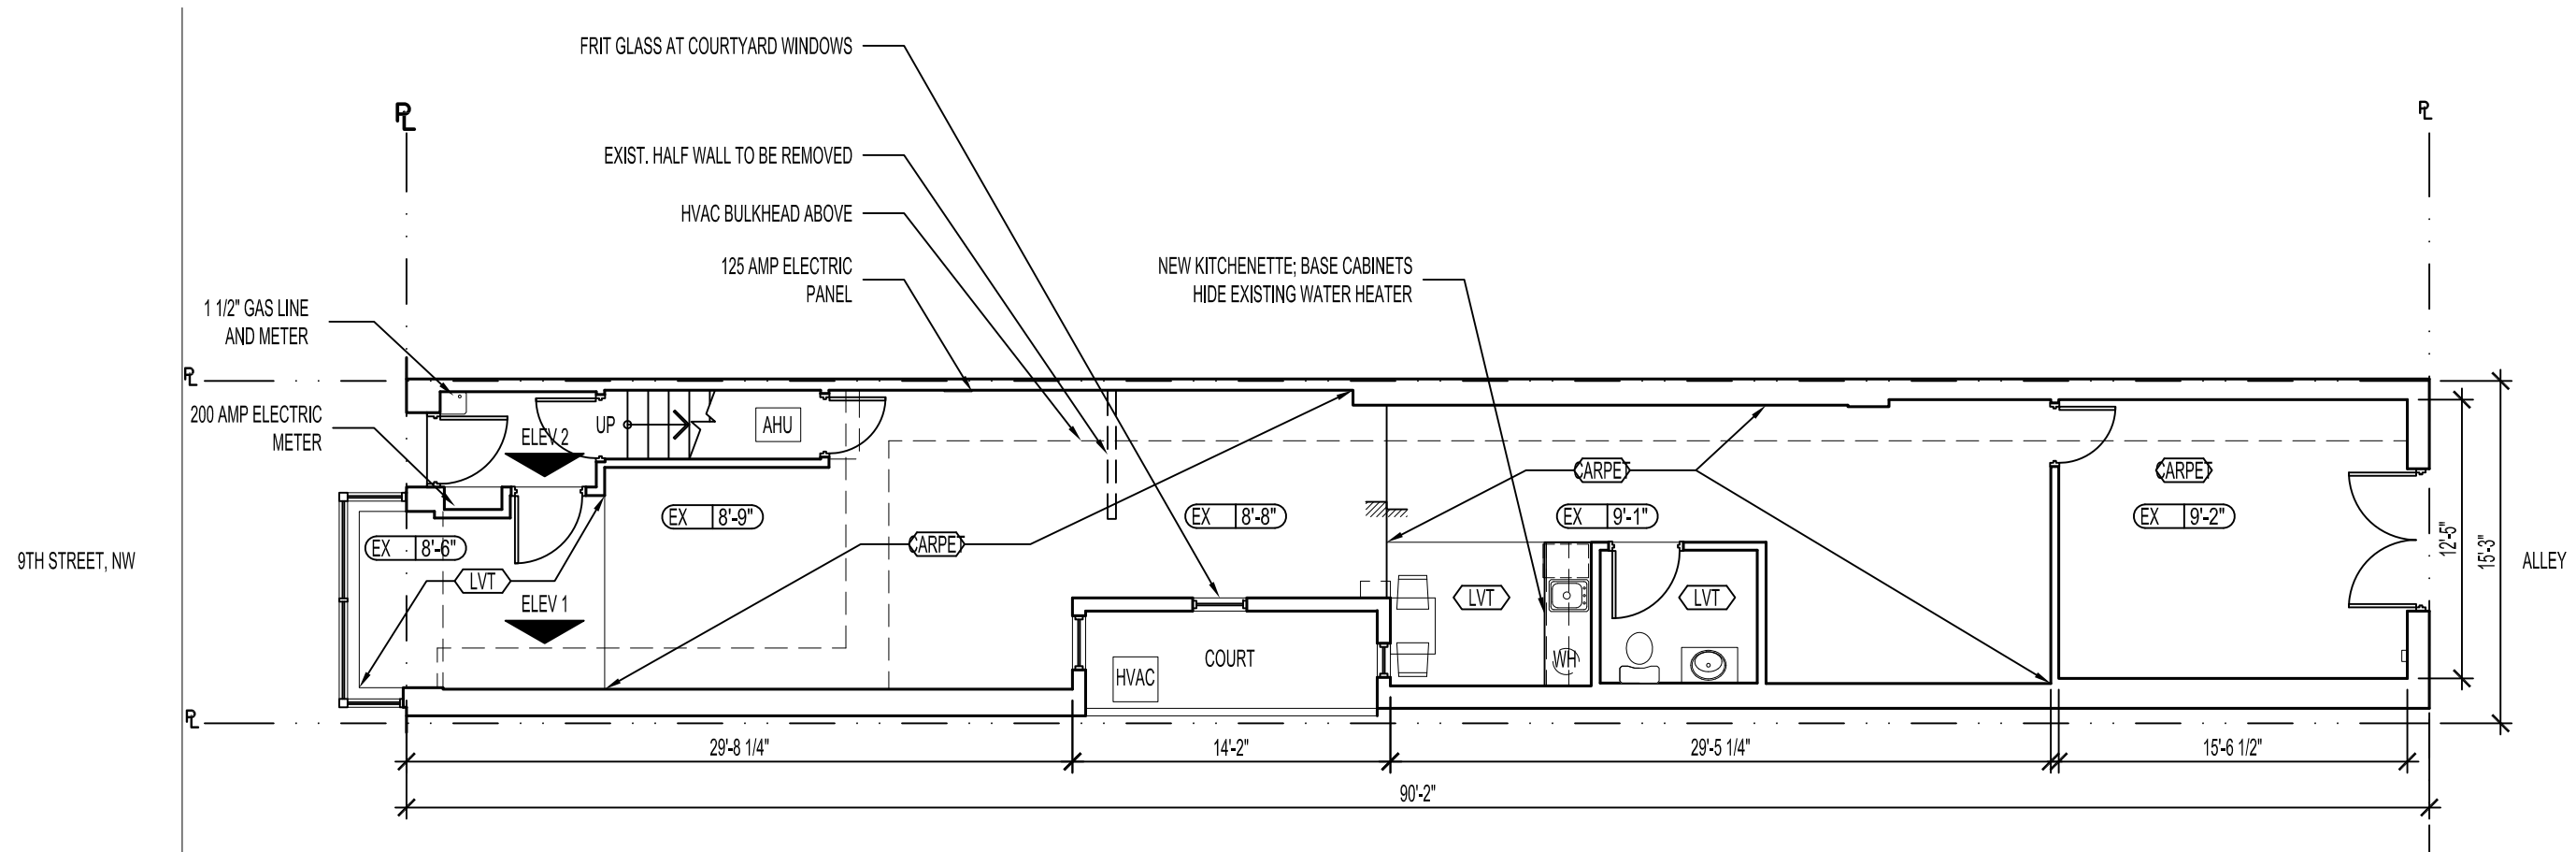


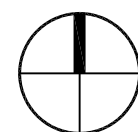

OFFICE AREA = 1,252 GSF

LOT 0811 SQUARE 0397
 LOT AREA 1,439 SF

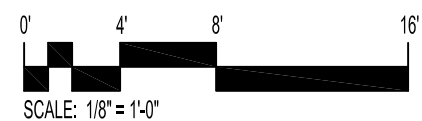

LAKRITZ COMPANIES

SEPTEMBER 2014
 © 2014 - Bonstra | Haresign Architects


PROPOSED FLOOR PLAN

1/8" = 1' - 0"


1525 9TH STREET, NW

Board of Zoning Adjustment
 District of Columbia

CASE NO. 08190
 EXHIBIT NO. 0397
Bonstra | Haresign
 ARCHITECTS

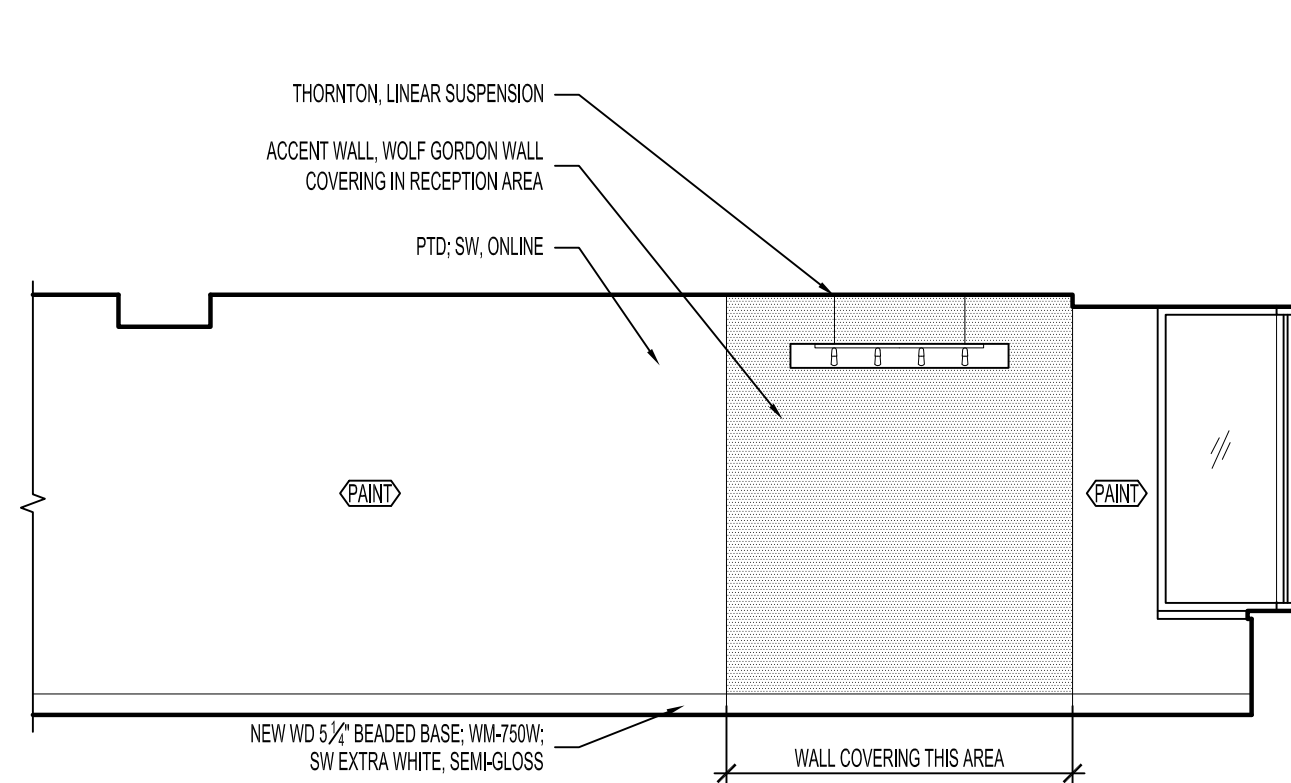

INTERIOR ELEVATION A

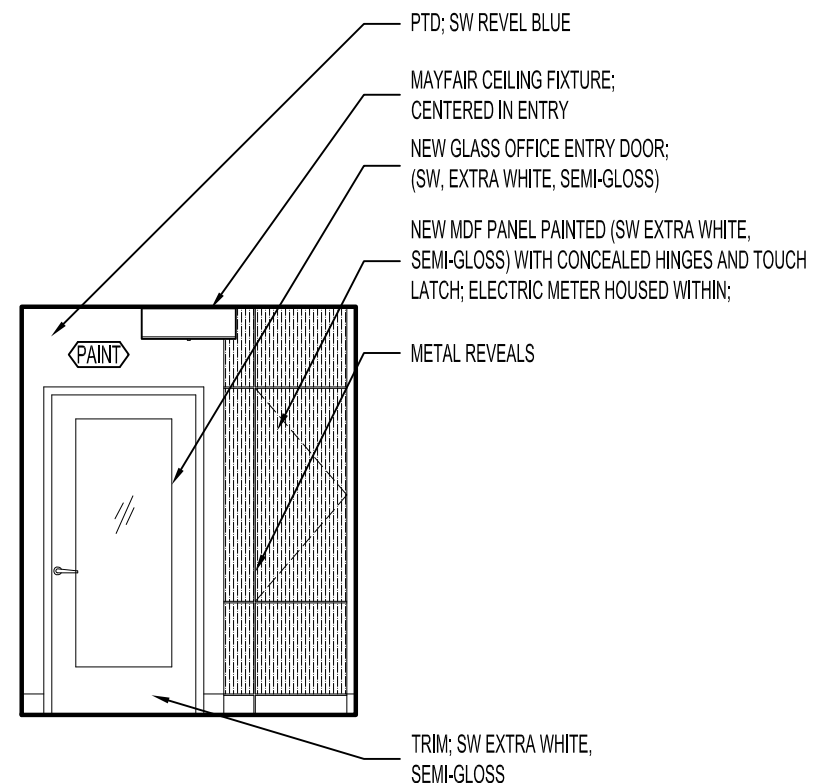

INTERIOR ELEVATION B




DYE LAB, SUMAC; SHAW CONTRACT GROUP




SW, ONLINE



MANNINGTON COMMERCIAL, LVT BROWN SUGAR

 

SW, CEILING BRIGHT WHITE, SEMI-GLOSS

 


SW, CEILING BRIGHT WHITE




WOLF GORDON WALL COVERING, SILVIA (COLORS VARY)



SW, REVEL BLUE

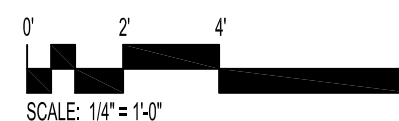


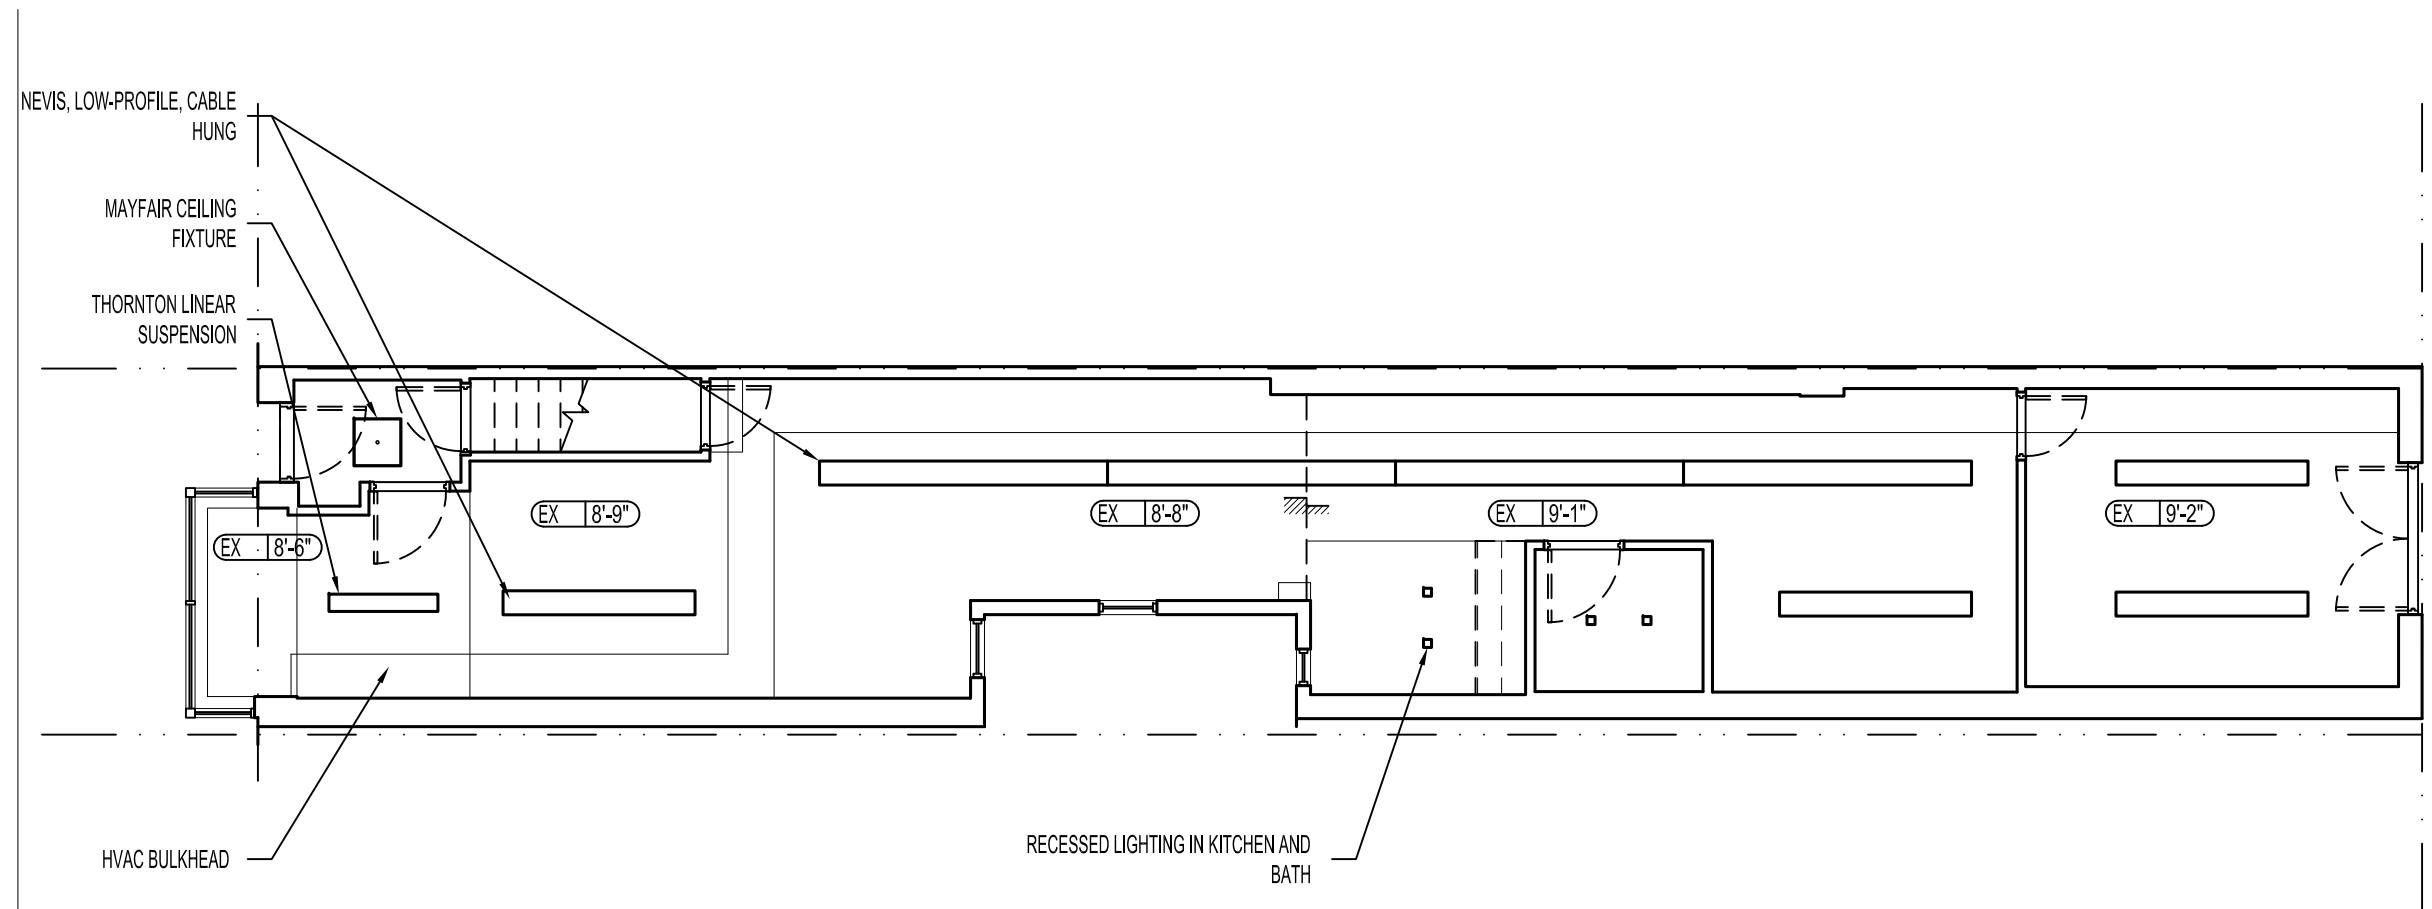


OPTION 1 - RECEPTION AREA
THORNTON LINEAR SUSPENSION




OPTION 1 - ENTRY
MAYFAIR, CEILING FIXTURE

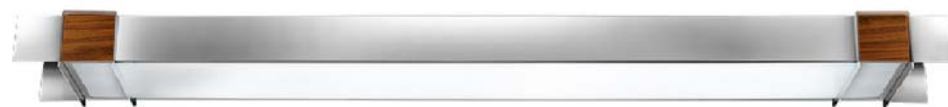

OPTION 2 - ENTRY
CHIEFTAN II, FLUSH MOUNT

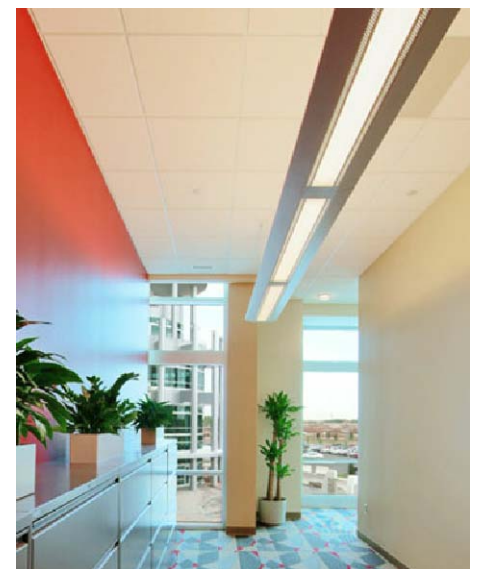

OFFICE
ALERA LIGHTING, NEVIS;

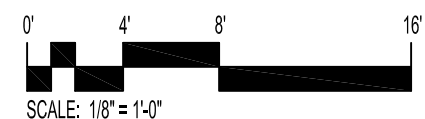

LAKRITZ COMPANIES

SEPTEMBER 2014
© 2014 - Bonstra | Haresign Architects

PROPOSED CEILING PLAN

1/8" = 1' - 0"

1525 9TH STREET, NW

Bonstra | Haresign
ARCHITECTS