




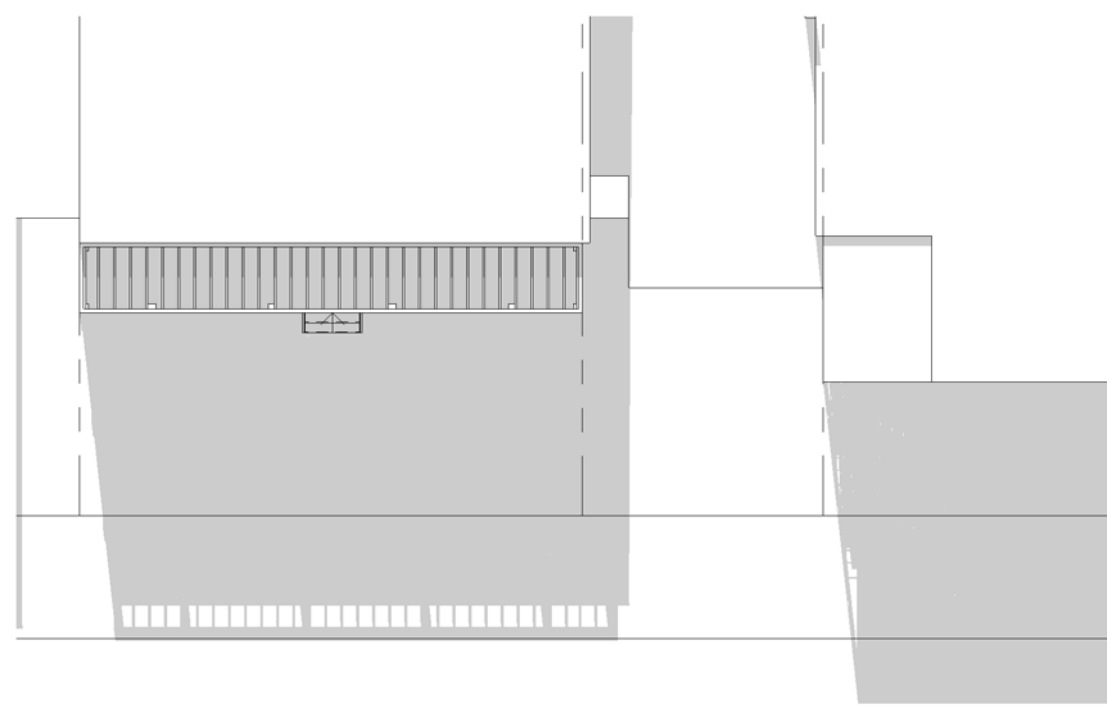


PLAN - EXISTING CONDITIONS - 12PM

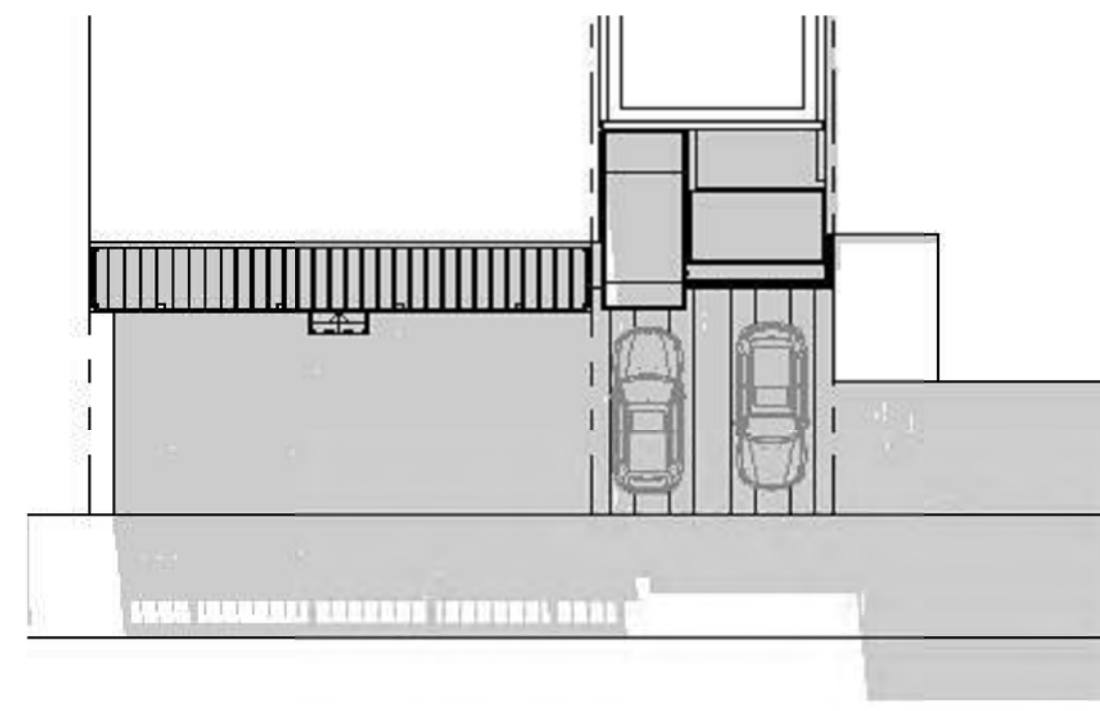


PLAN - PROPOSED CONDITIONS - 12PM

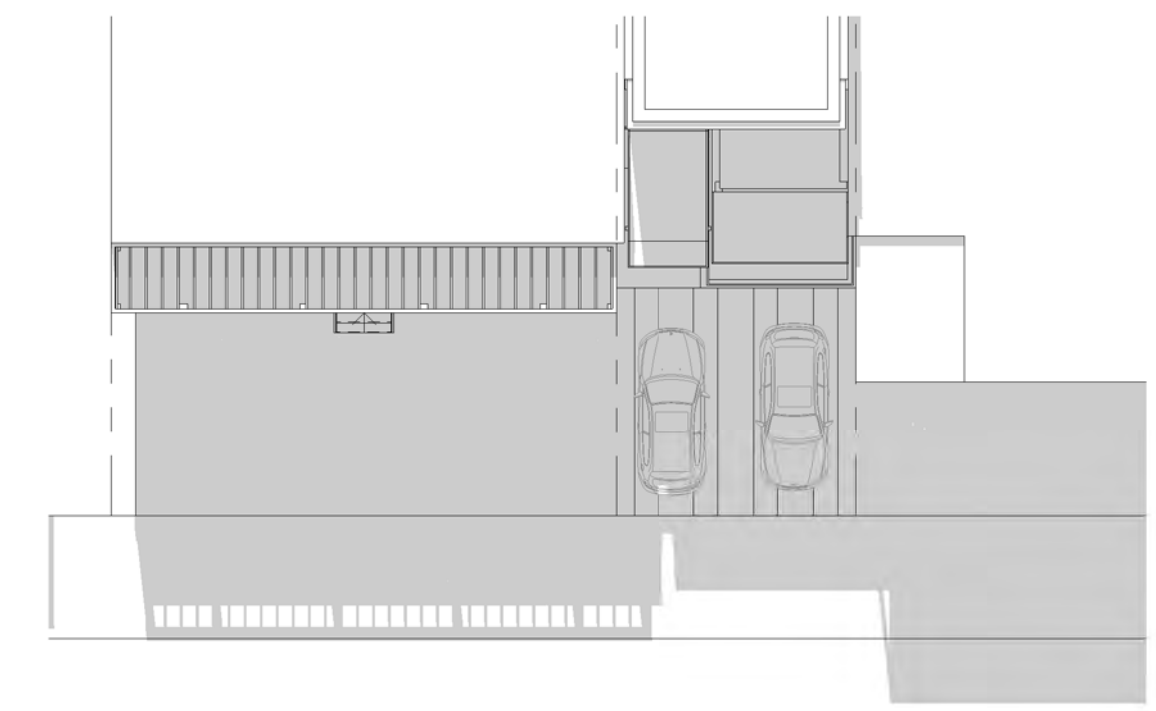

PLAN - MODIFIED PROPOSED - 12PM

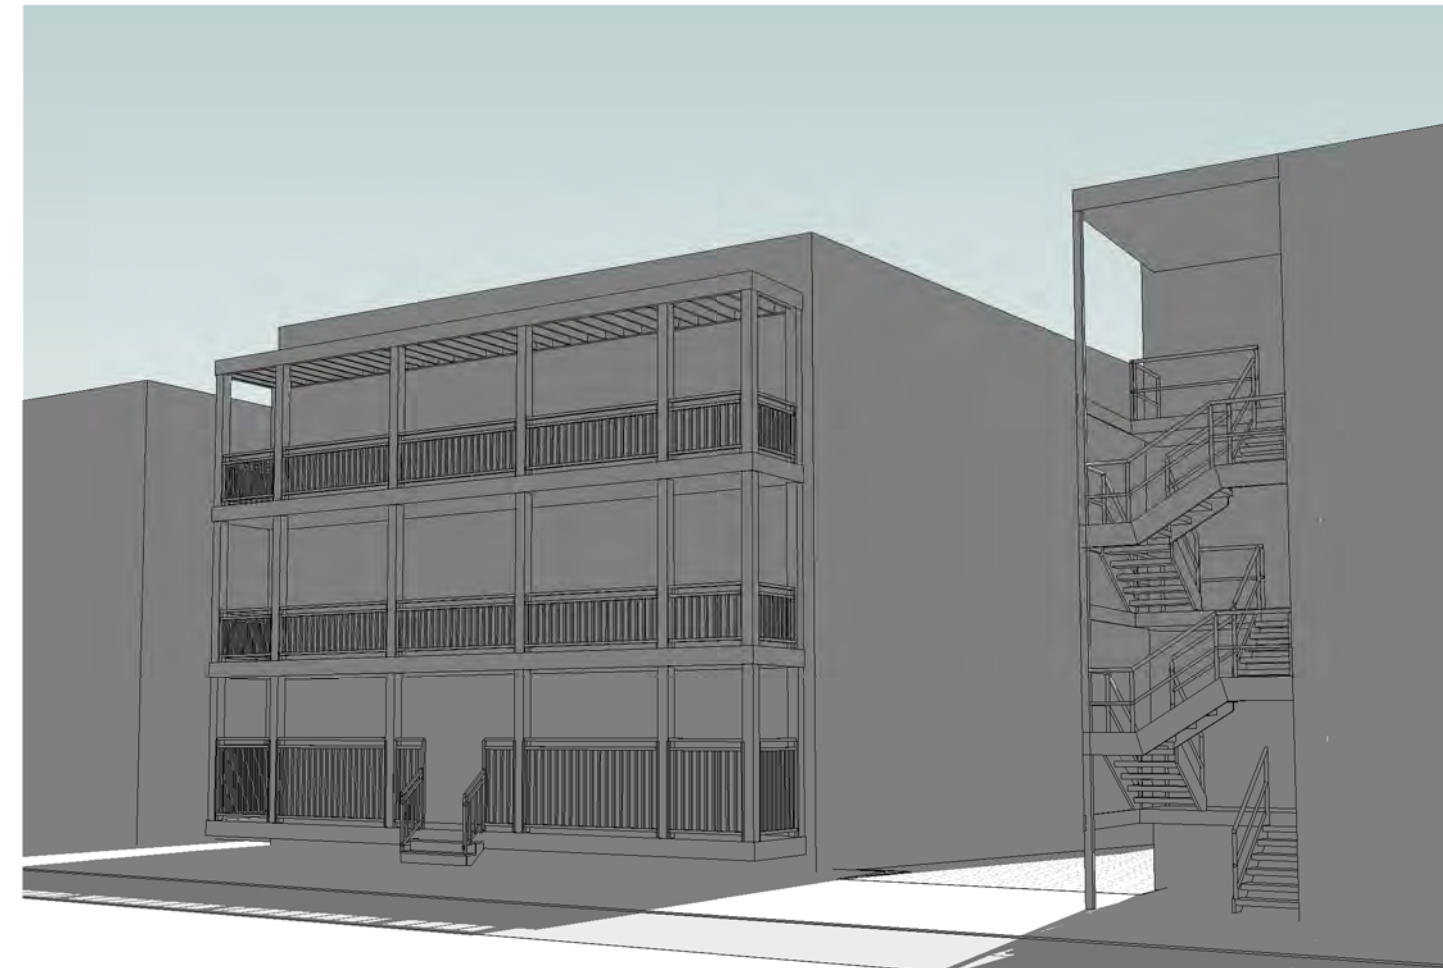


EXISTING CONDITIONS - 12PM

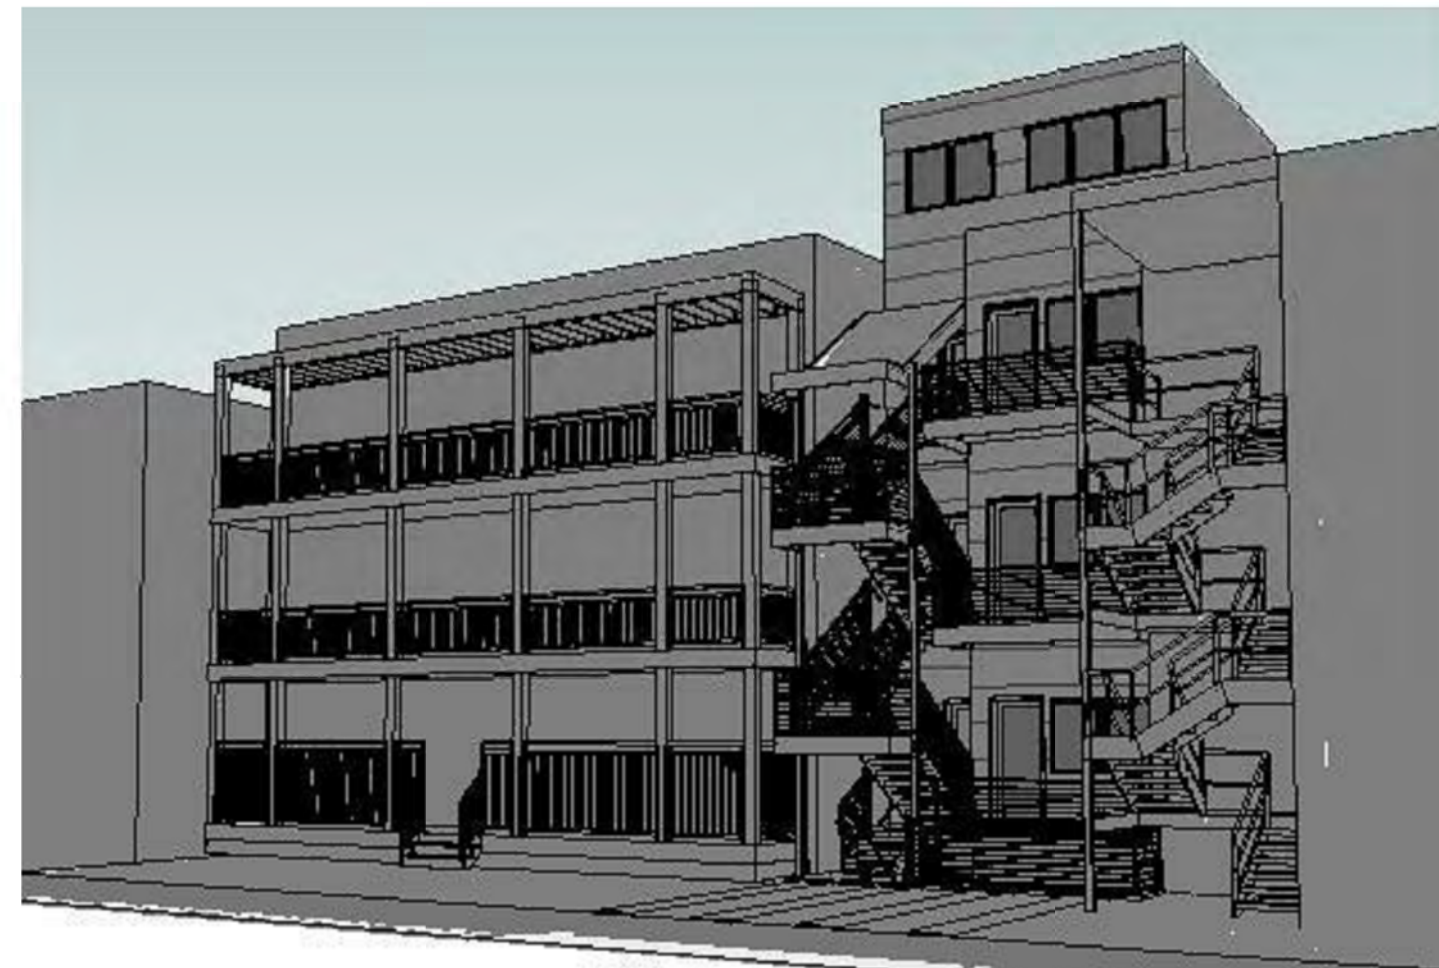


PROPOSED CONDITIONS - 12PM




MODIFIED PROPOSED - 12PM

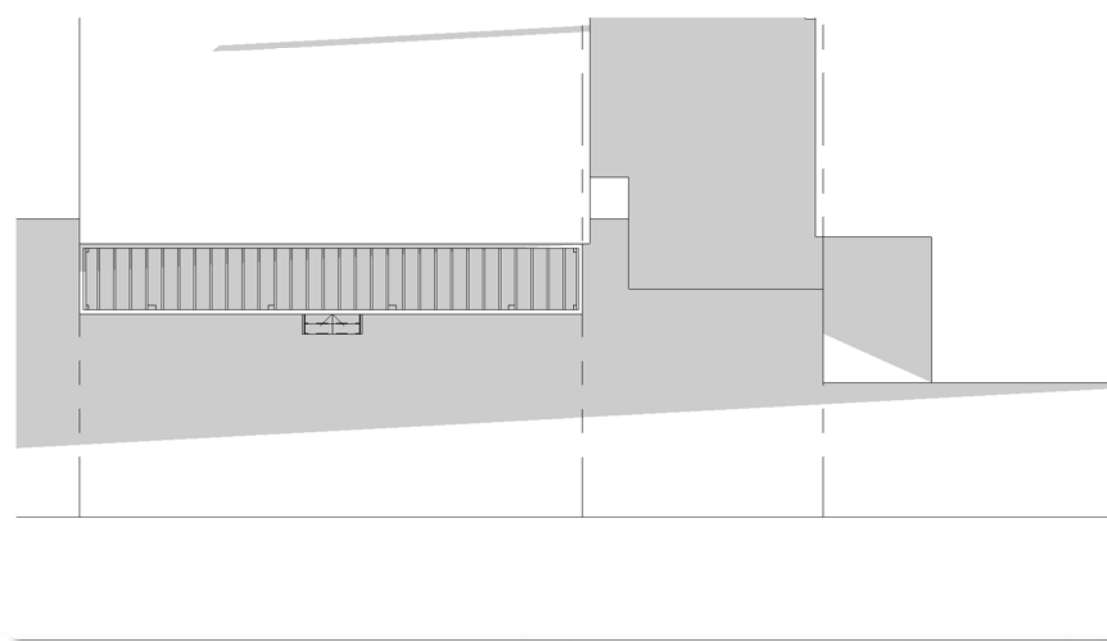


PLAN - EXISTING CONDITIONS - 6PM

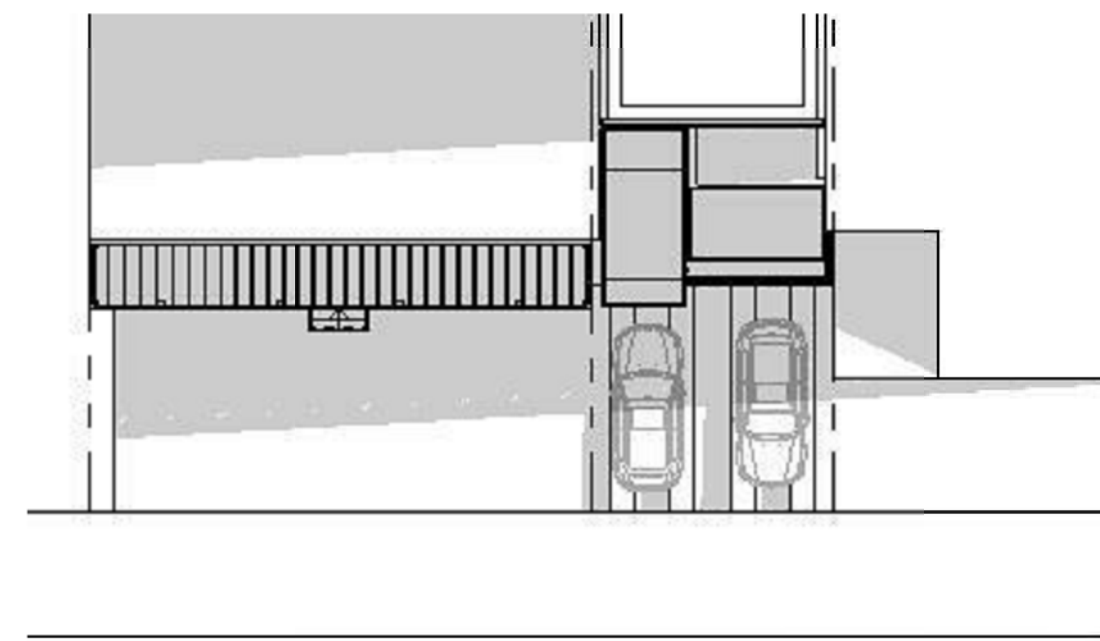


PROPOSED CONDITIONS - 6PM

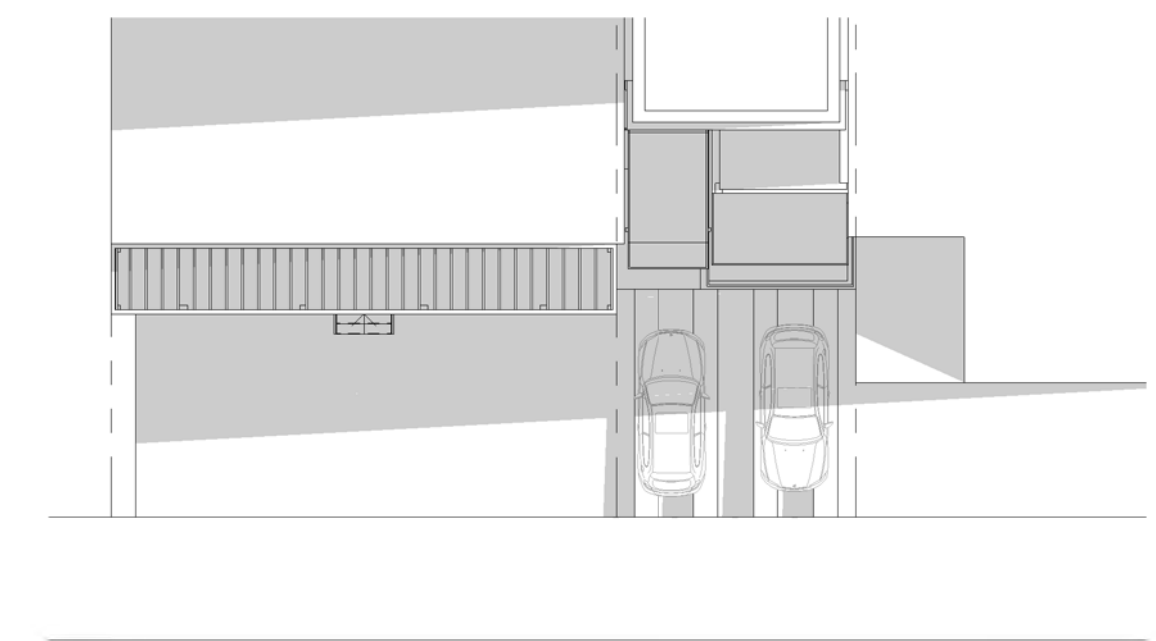

MODIFIED PROPOSED - 6PM

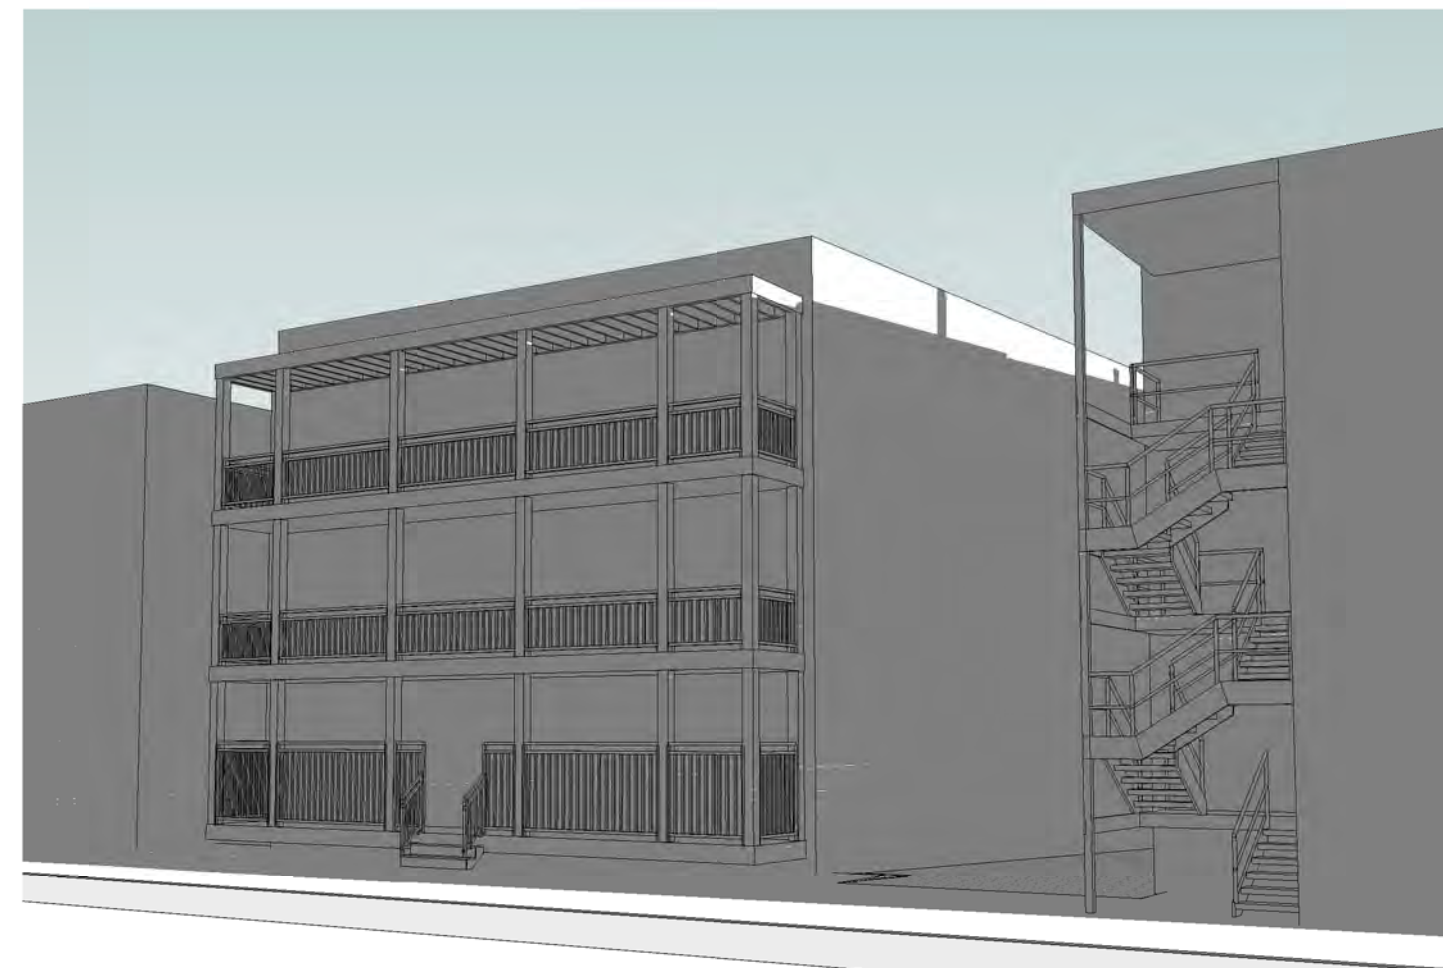

EXISTING CONDITIONS - 6PM

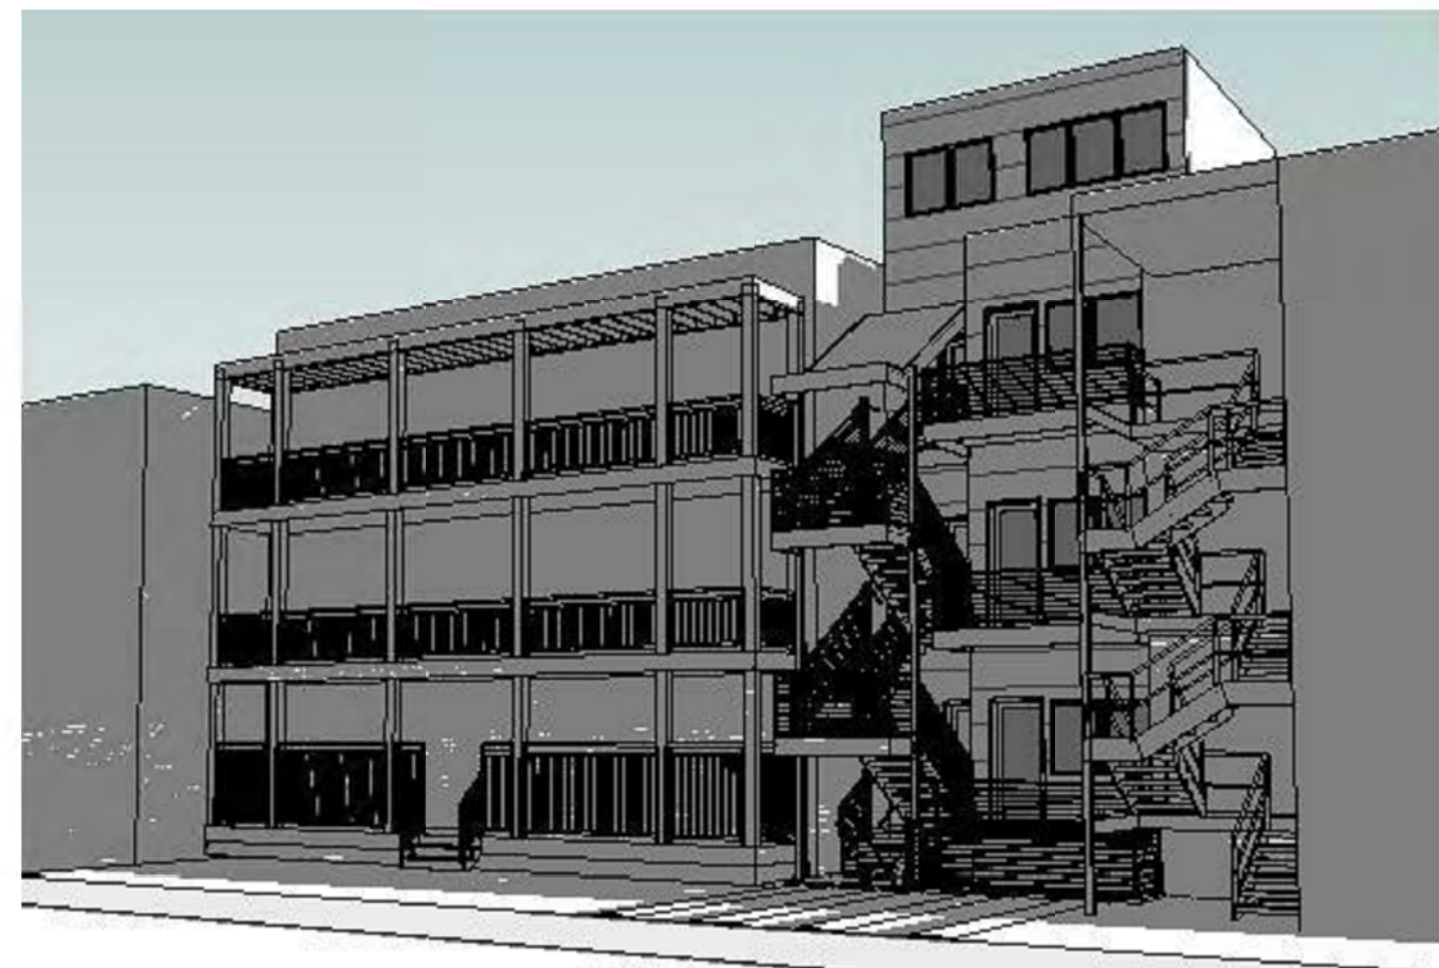

PROPOSED CONDITIONS - 6PM




MODIFIED PROPOSED - 6PM


RENEAU HOPKINS CONDOS

LIGHT STUDY - SPRING EQUINOX




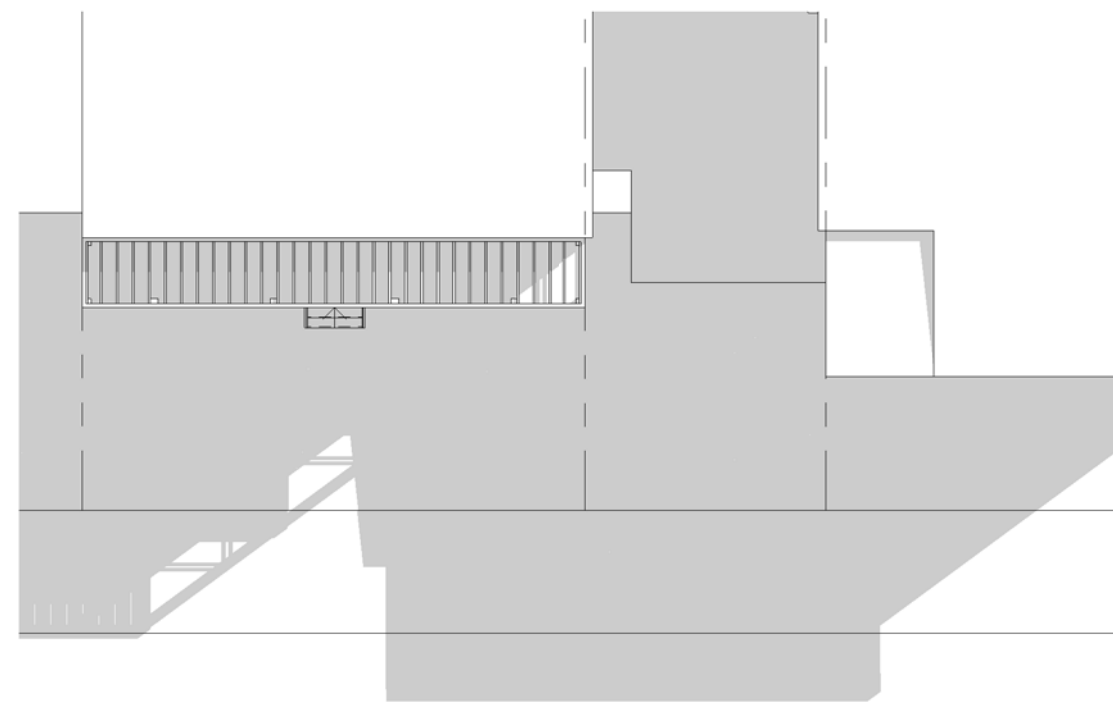


PLAN - EXISTING CONDITIONS - 3PM

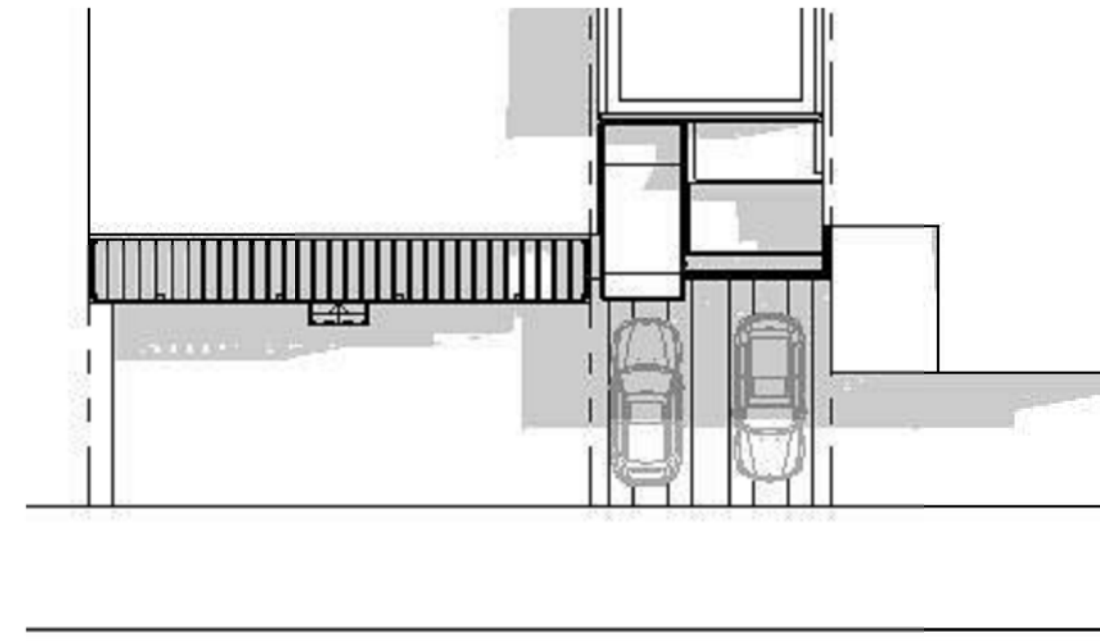


PLAN - PROPOSED CONDITIONS - 3PM

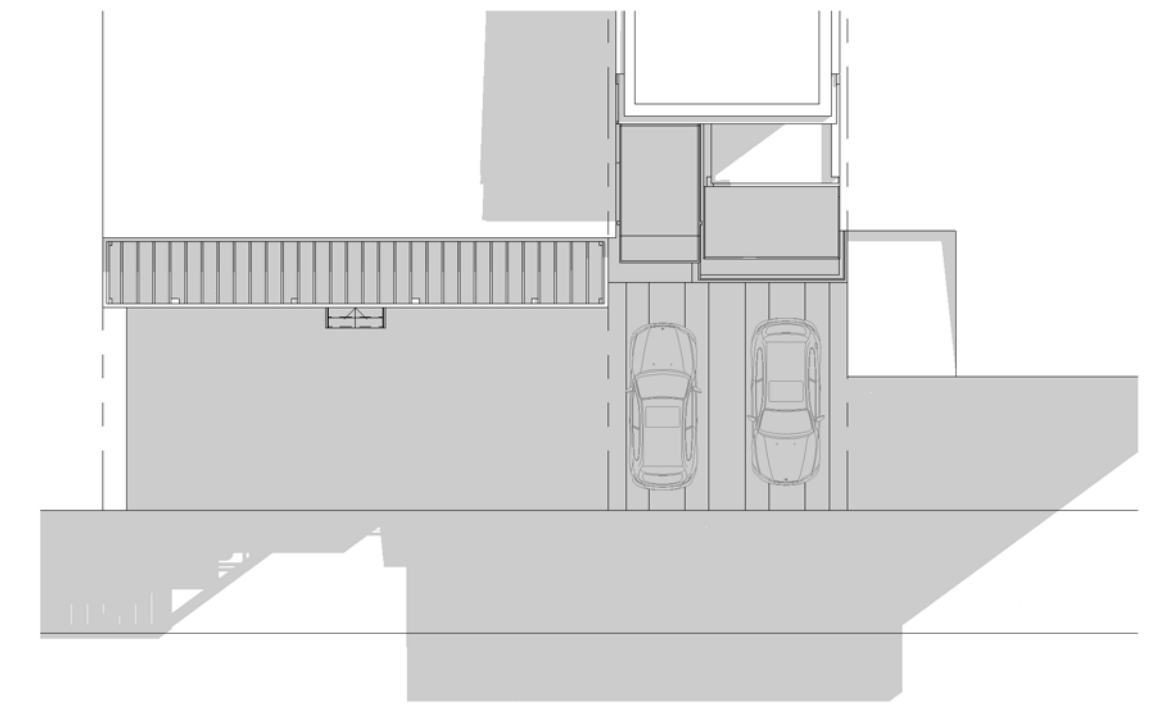

PLAN - MODIFIED PROPOSED - 3PM

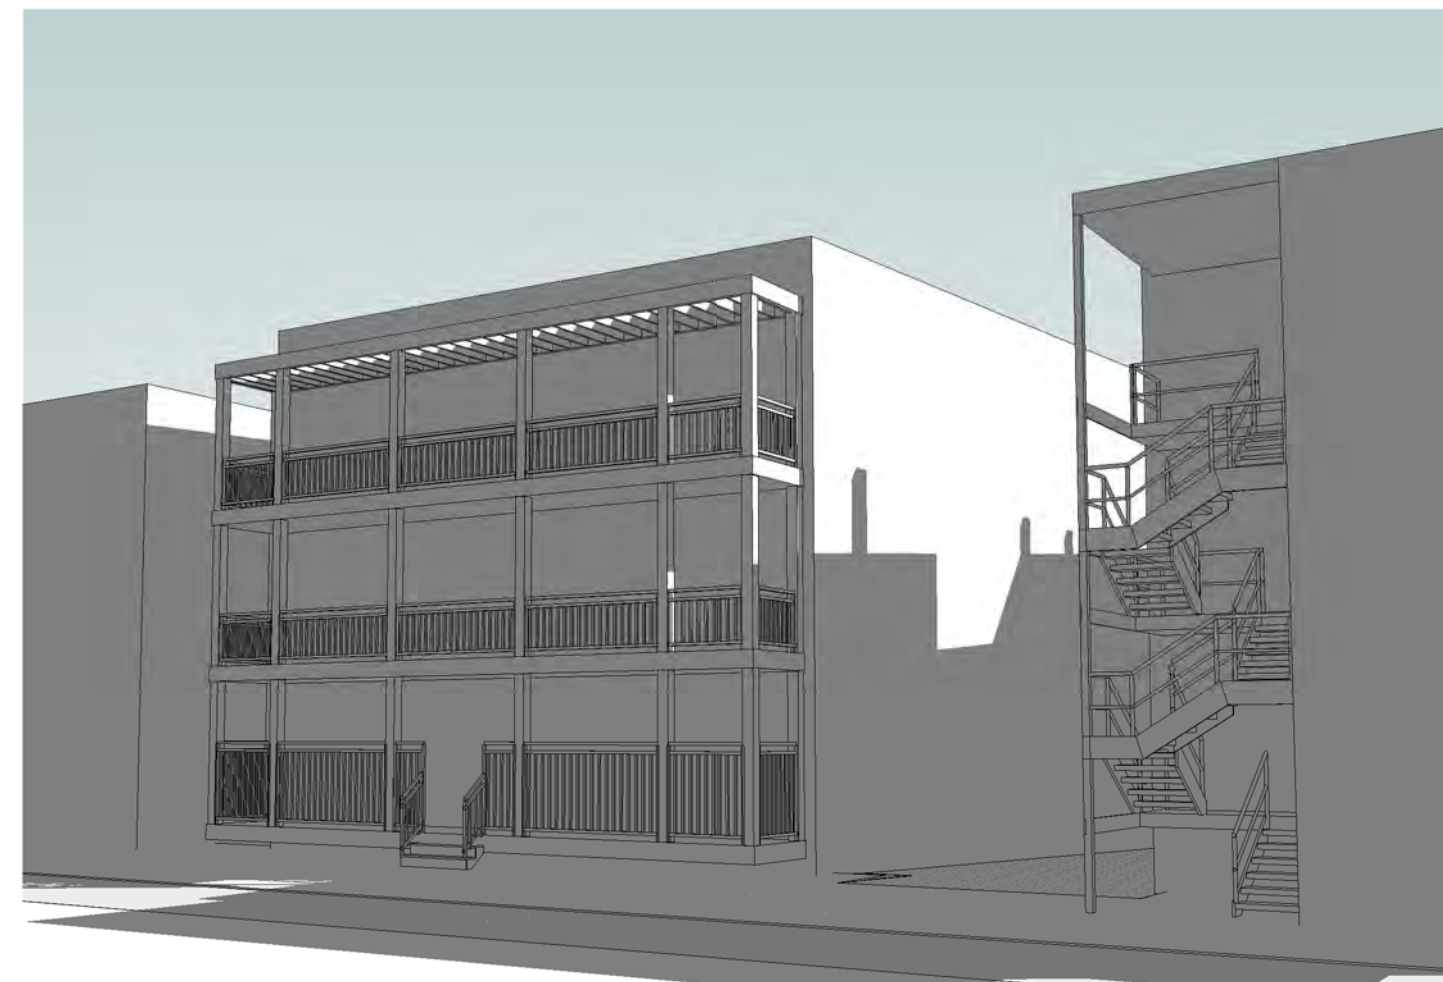

EXISTING CONDITIONS - 3PM

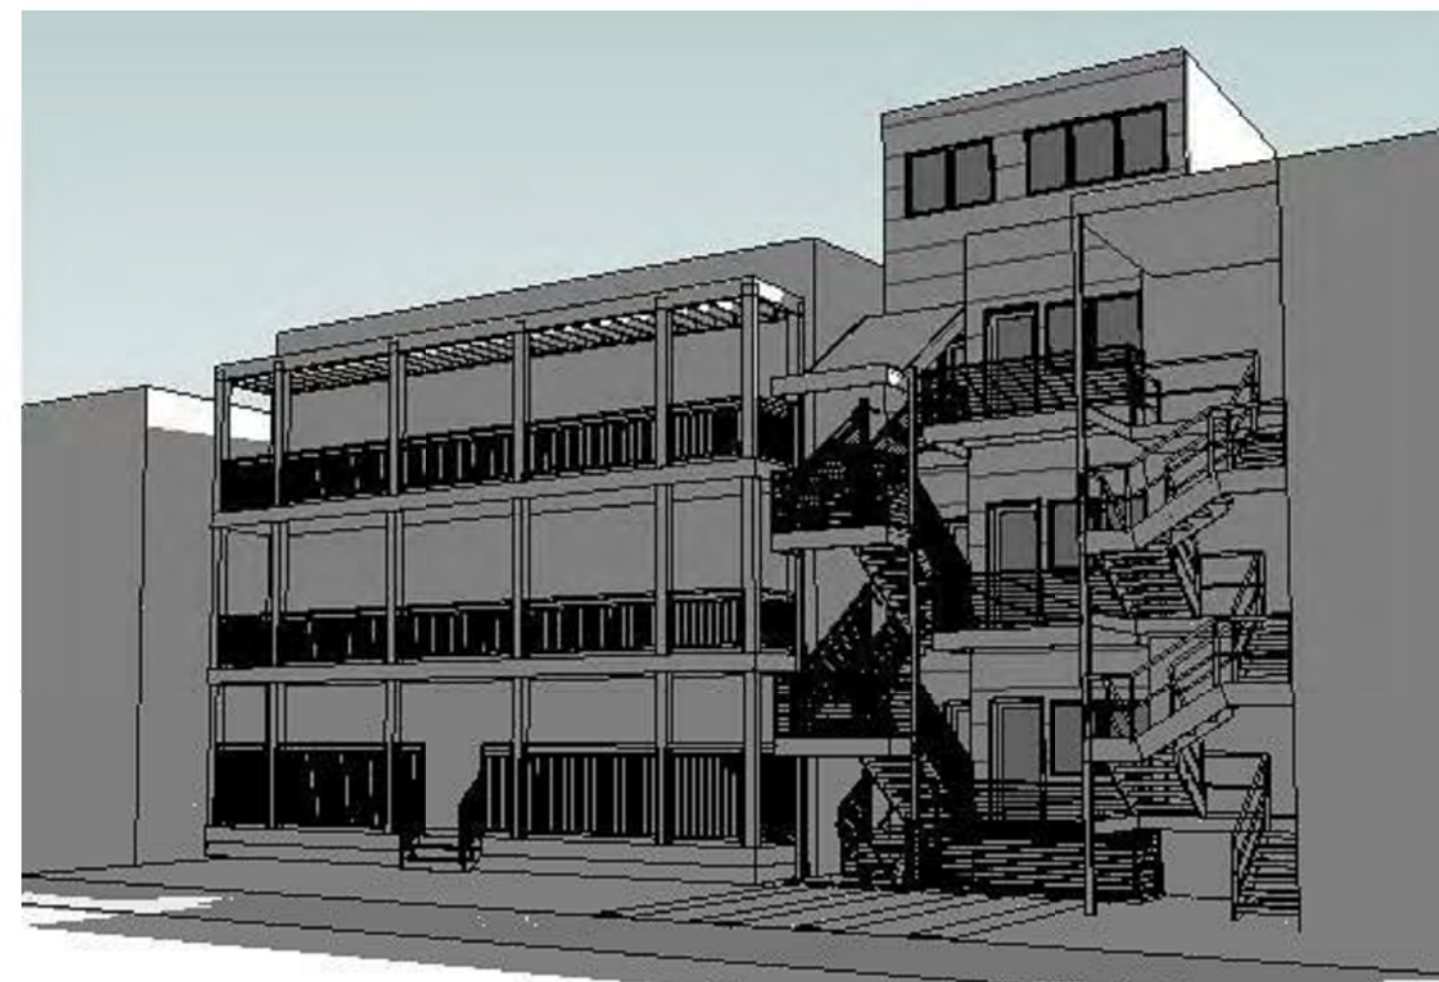


PROPOSED CONDITIONS - 3PM




MODIFIED PROPOSED - 3PM



EXISTING CONDITIONS - 3PM

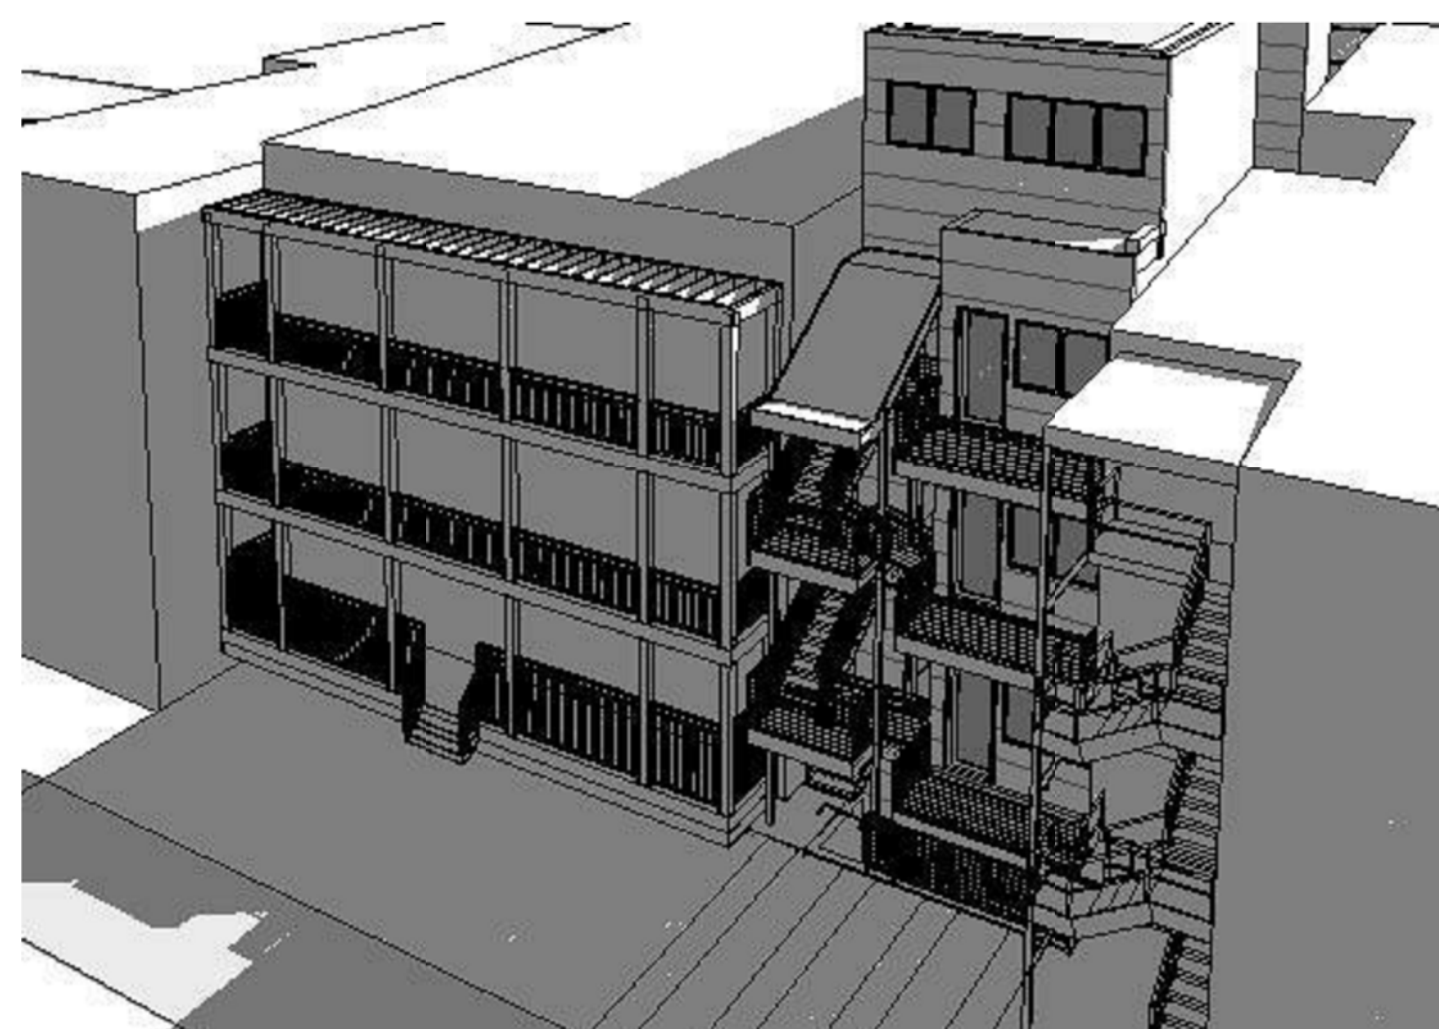


PROPOSED CONDITIONS - 3PM

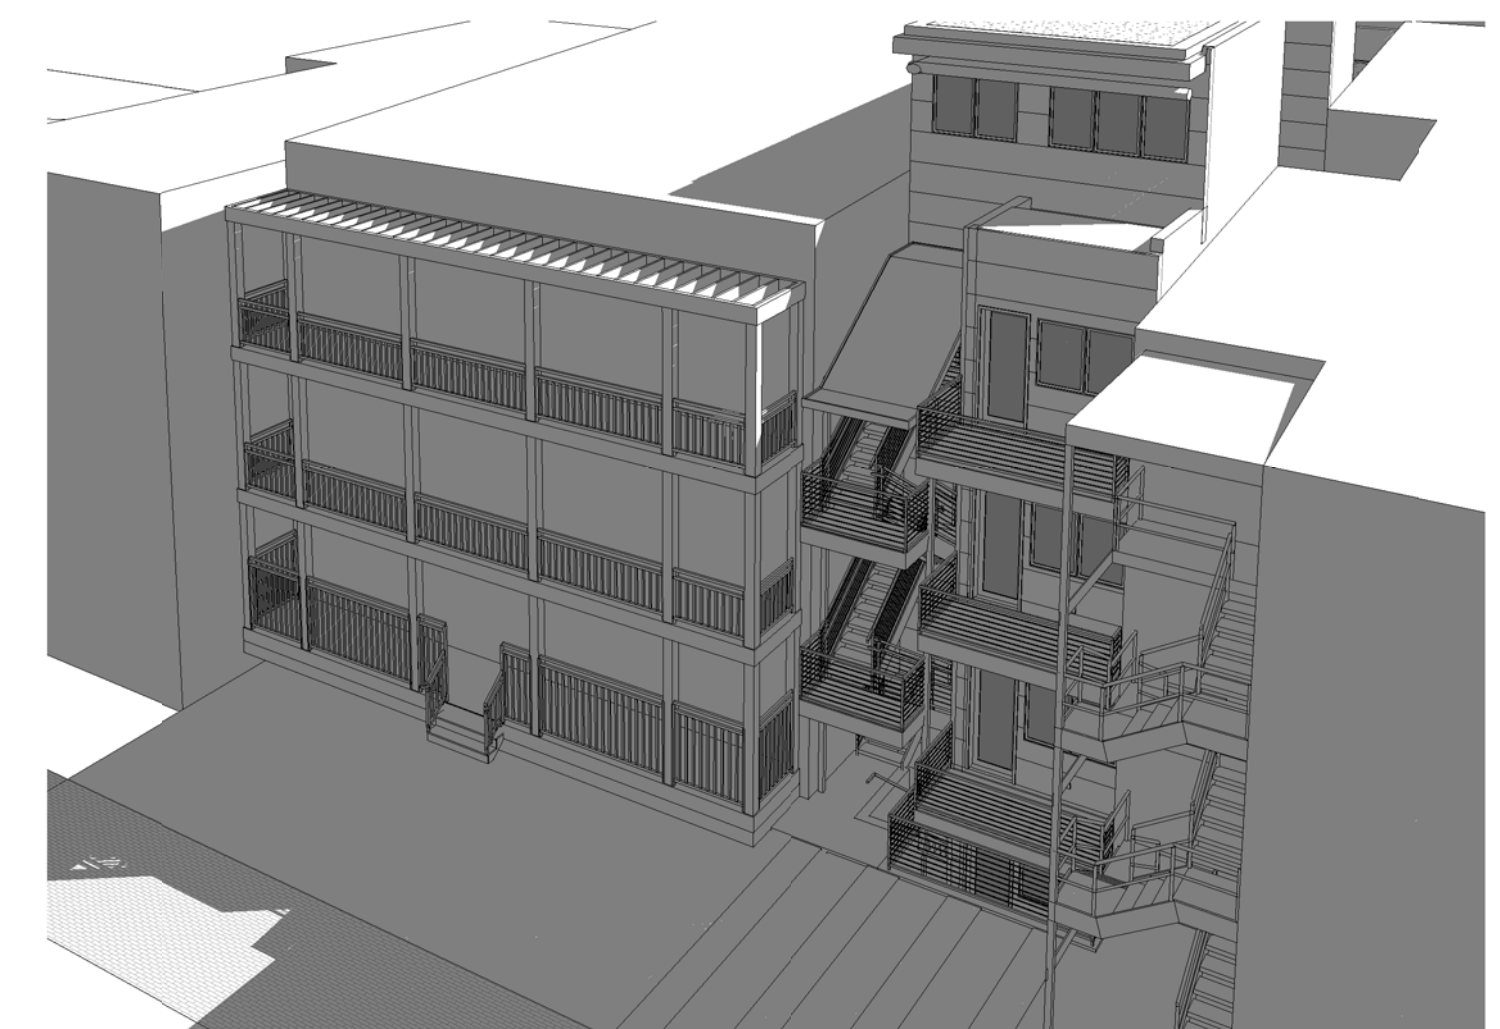


MODIFIED PROPOSED - 3PM

RENEAU HOPKINS CONDOS


LIGHT STUDY - SPRING EQUINOX

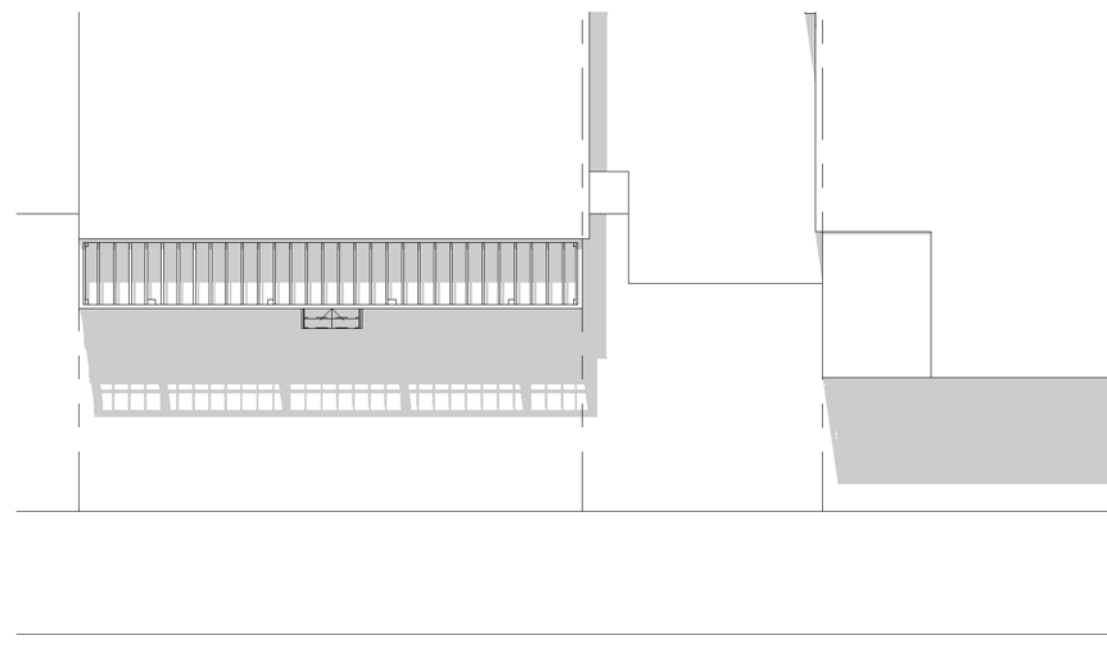

PLAN - EXISTING CONDITIONS - 12PM

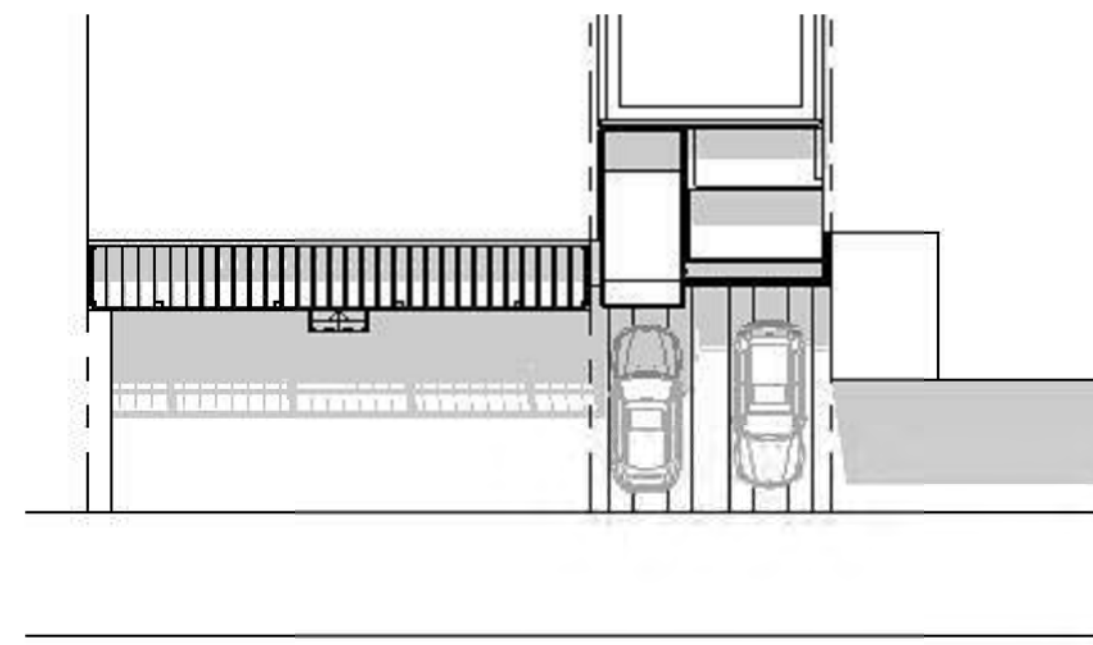

PLAN - PROPOSED CONDITIONS - 12PM

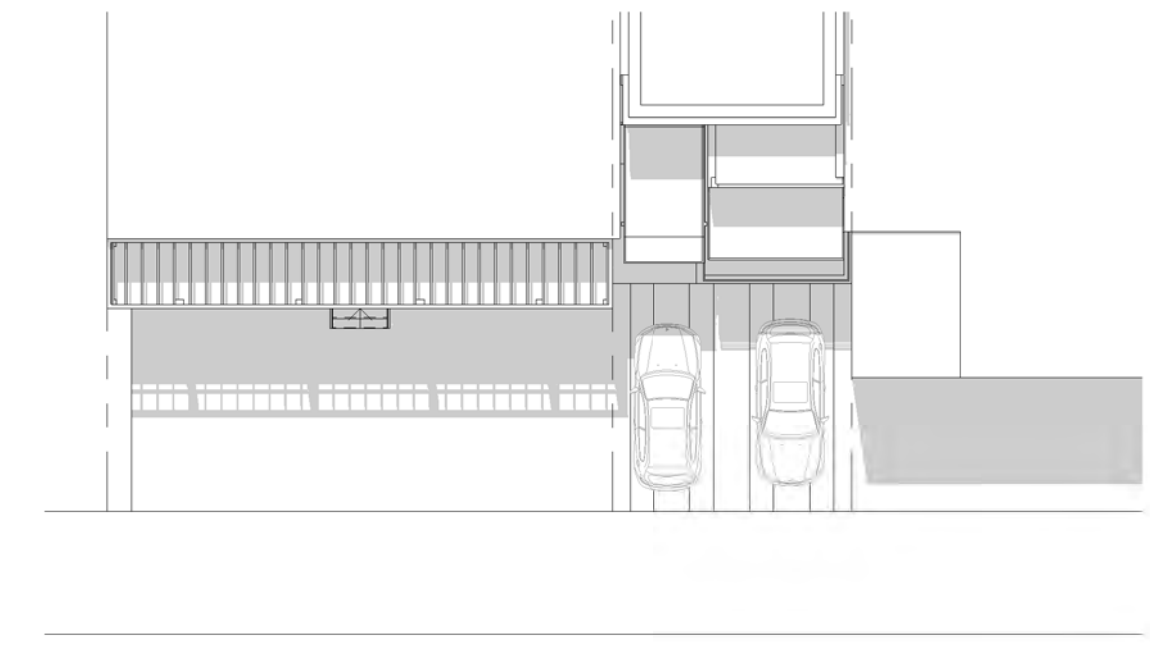

PLAN - MODIFIED PROPOSED - 12PM




EXISTING CONDITIONS - 12PM




PROPOSED CONDITIONS - 12PM




MODIFIED PROPOSED - 12PM

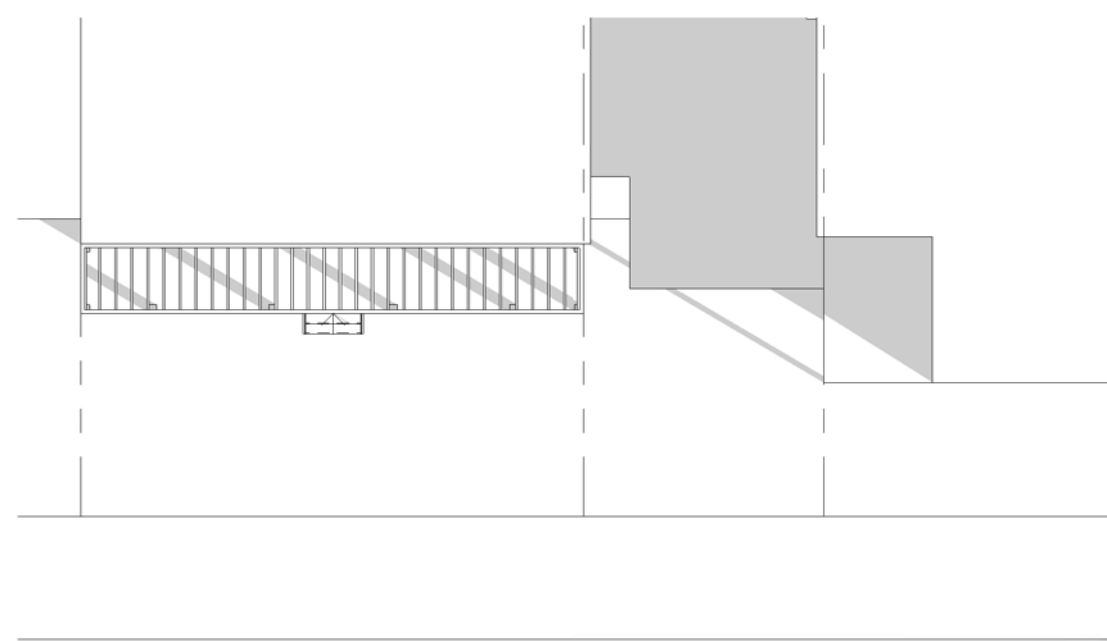

PLAN - EXISTING CONDITIONS - 8PM

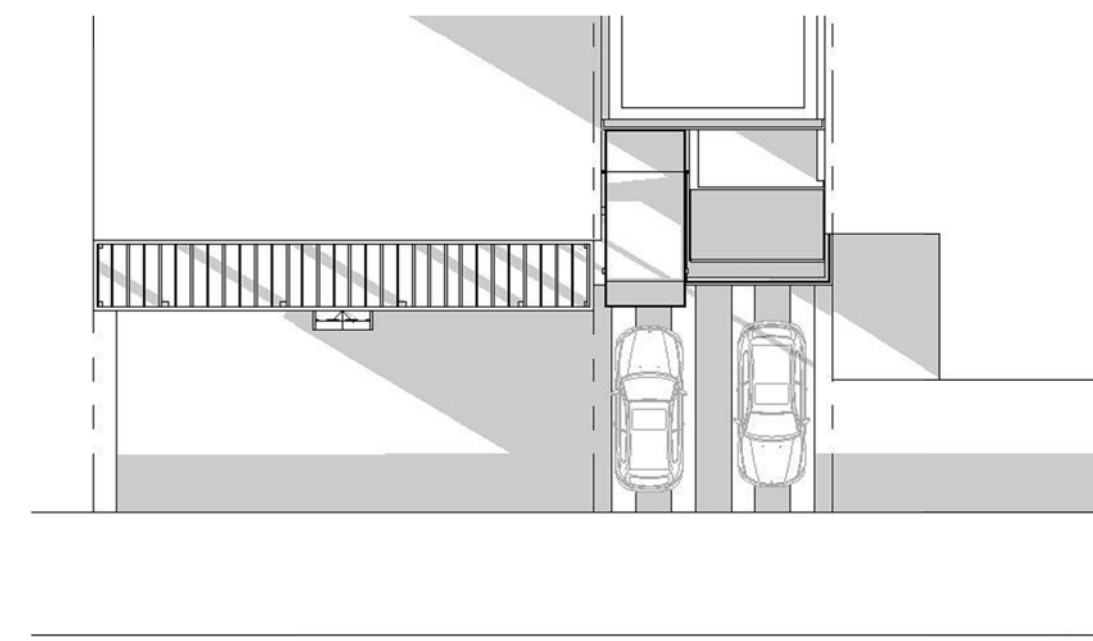

PROPOSED CONDITIONS - 8PM

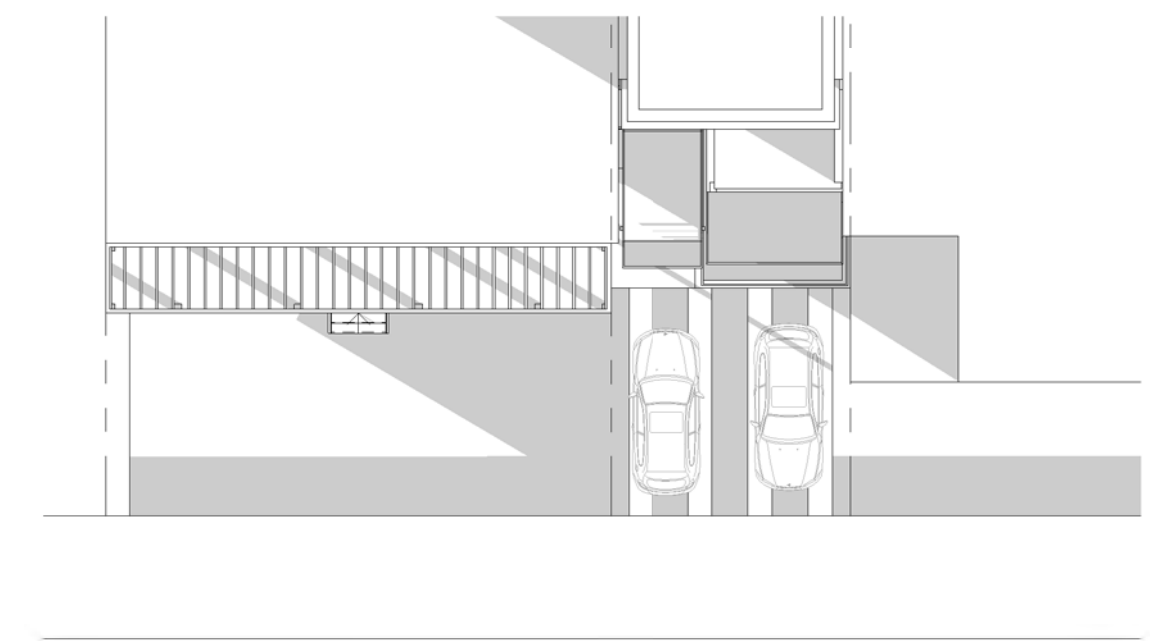

MODIFIED PROPOSED - 8PM



EXISTING CONDITIONS - 8PM



PROPOSED CONDITIONS - 8PM




MODIFIED PROPOSED - 8PM

RENEAU HOPKINS CONDOS


14 MAR 2016 | BZA SUBMISSION

LIGHT STUDY - SUMMER SOLSTICE


1/16" = 1'-0"

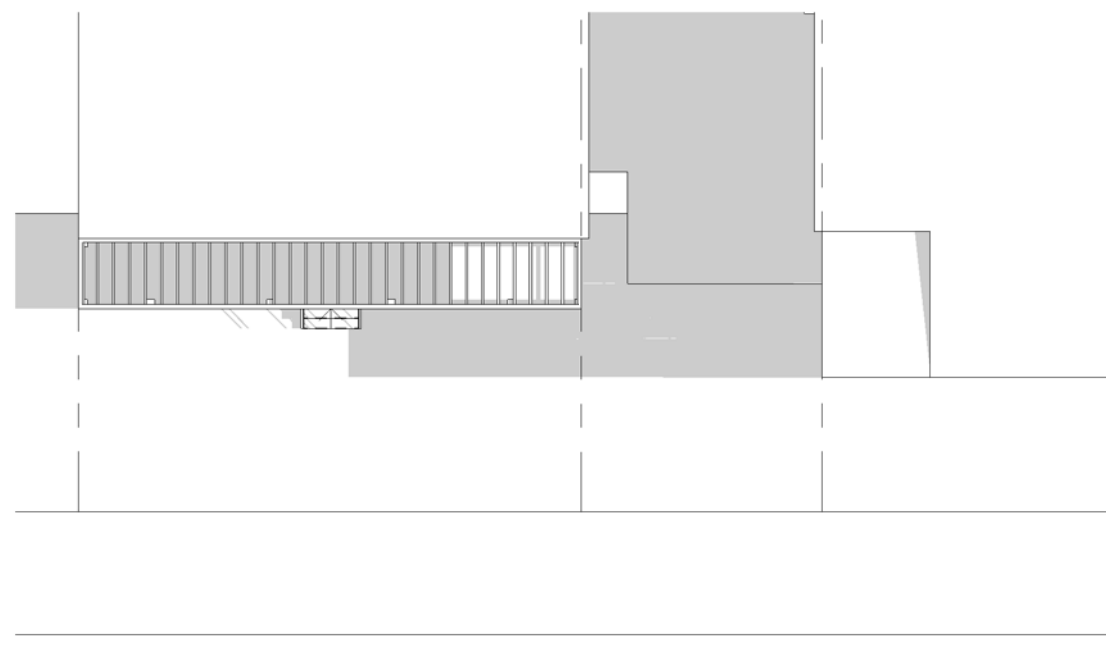

PLAN - EXISTING CONDITIONS - 4PM

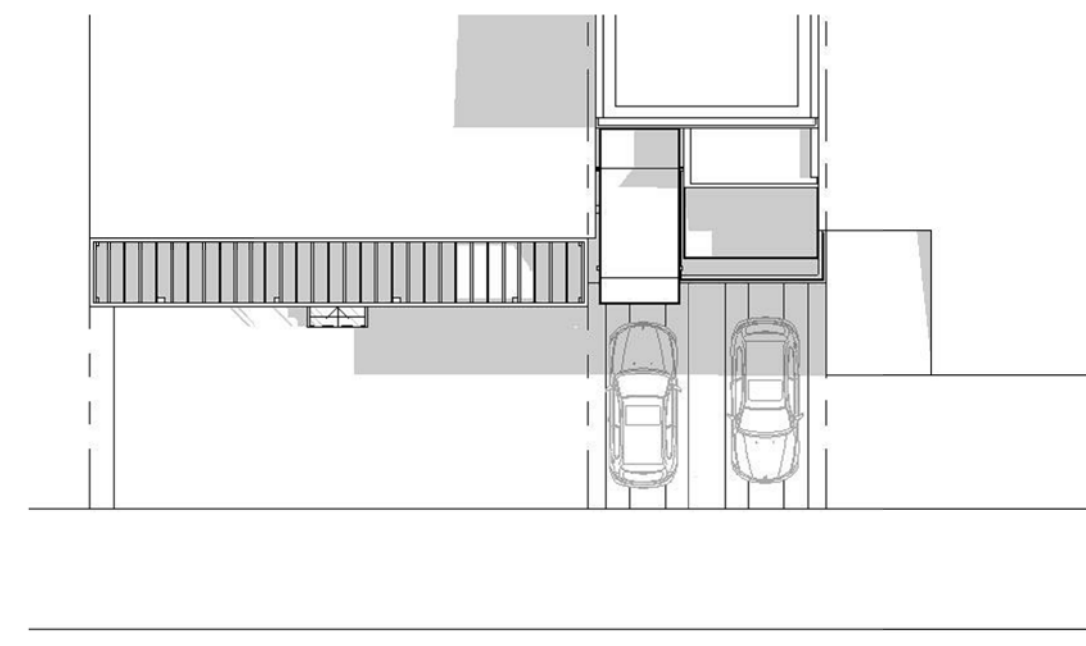

PLAN - PROPOSED CONDITIONS - 4PM

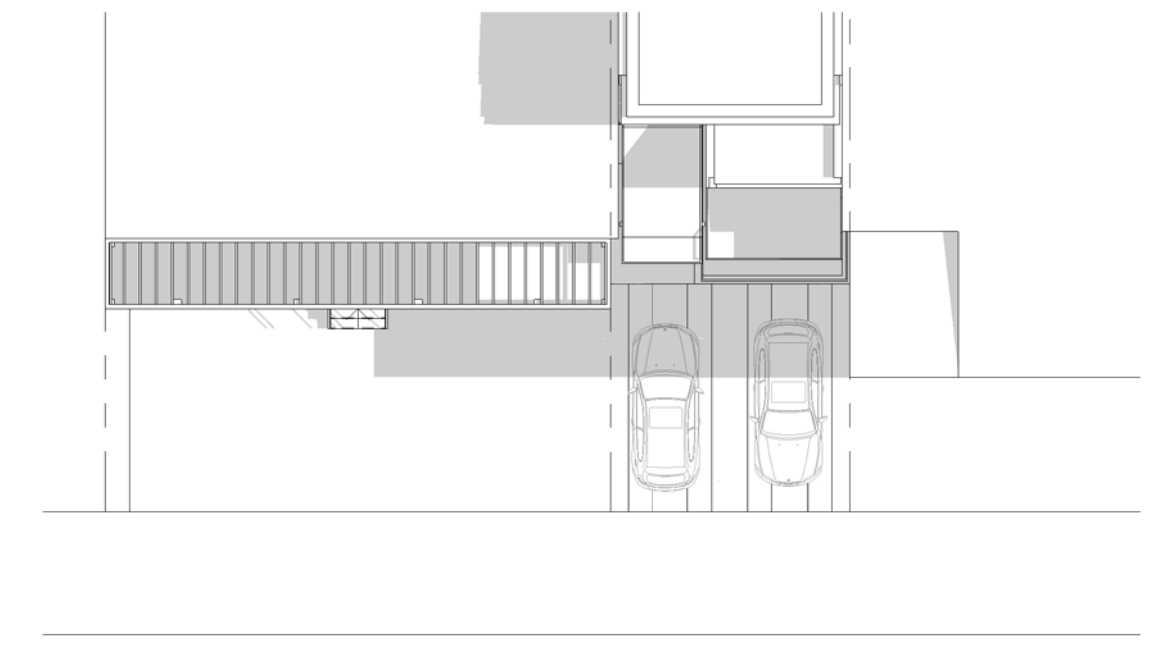

PLAN - MODIFIED PROPOSED - 4PM




EXISTING CONDITIONS - 4PM




PROPOSED CONDITIONS - 4PM




MODIFIED PROPOSED - 4PM

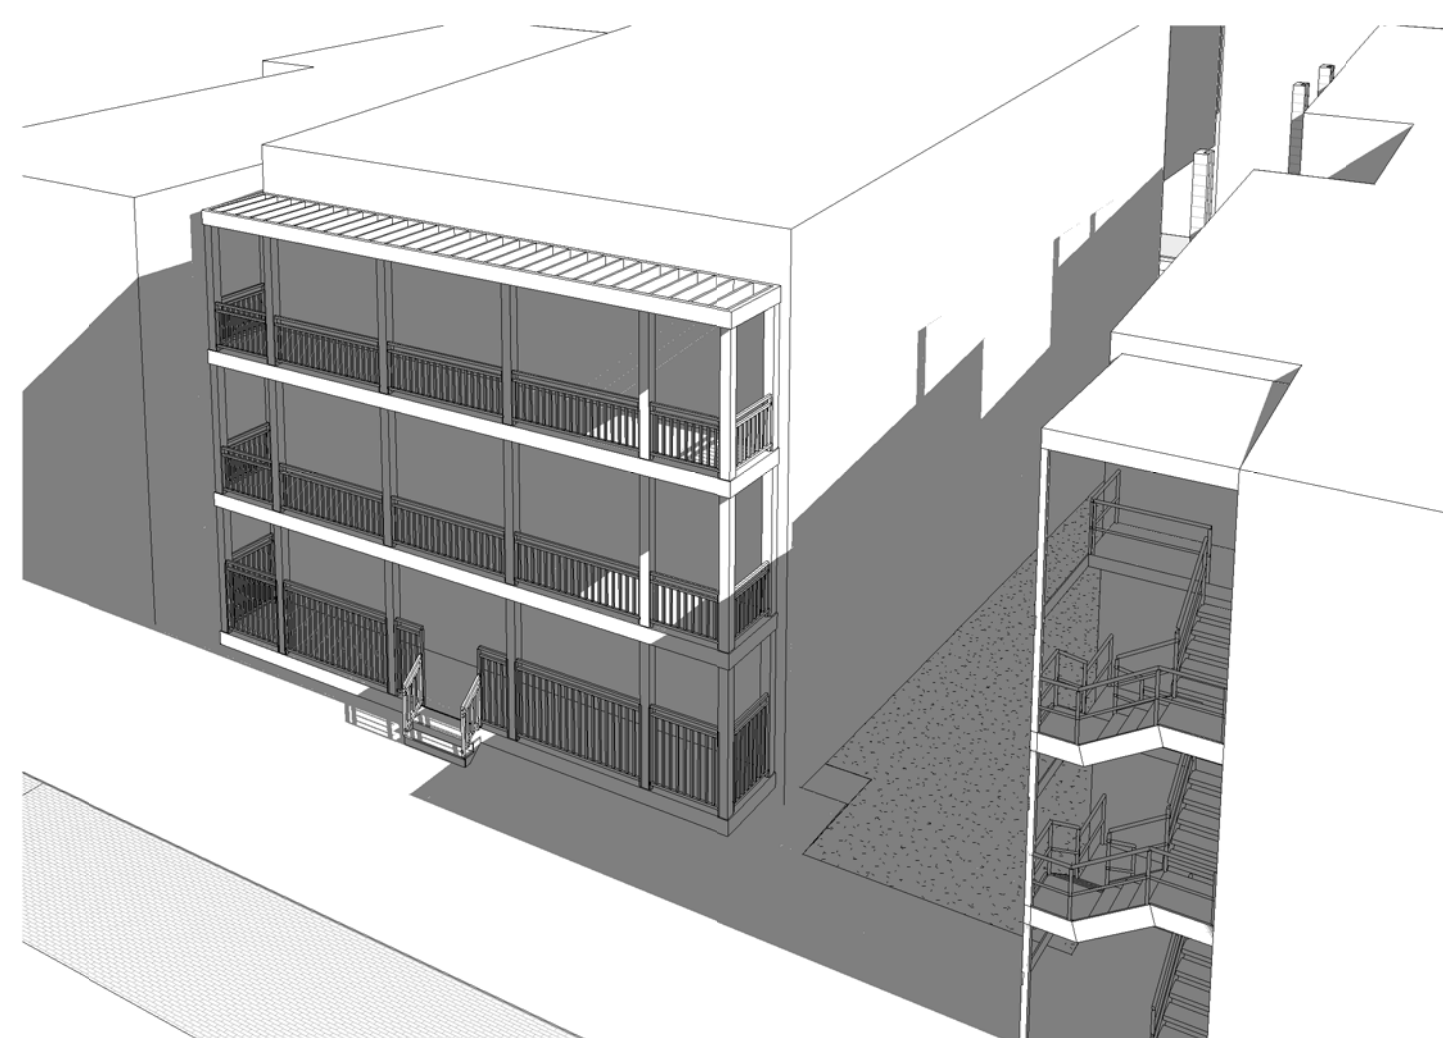

EXISTING CONDITIONS - 4PM

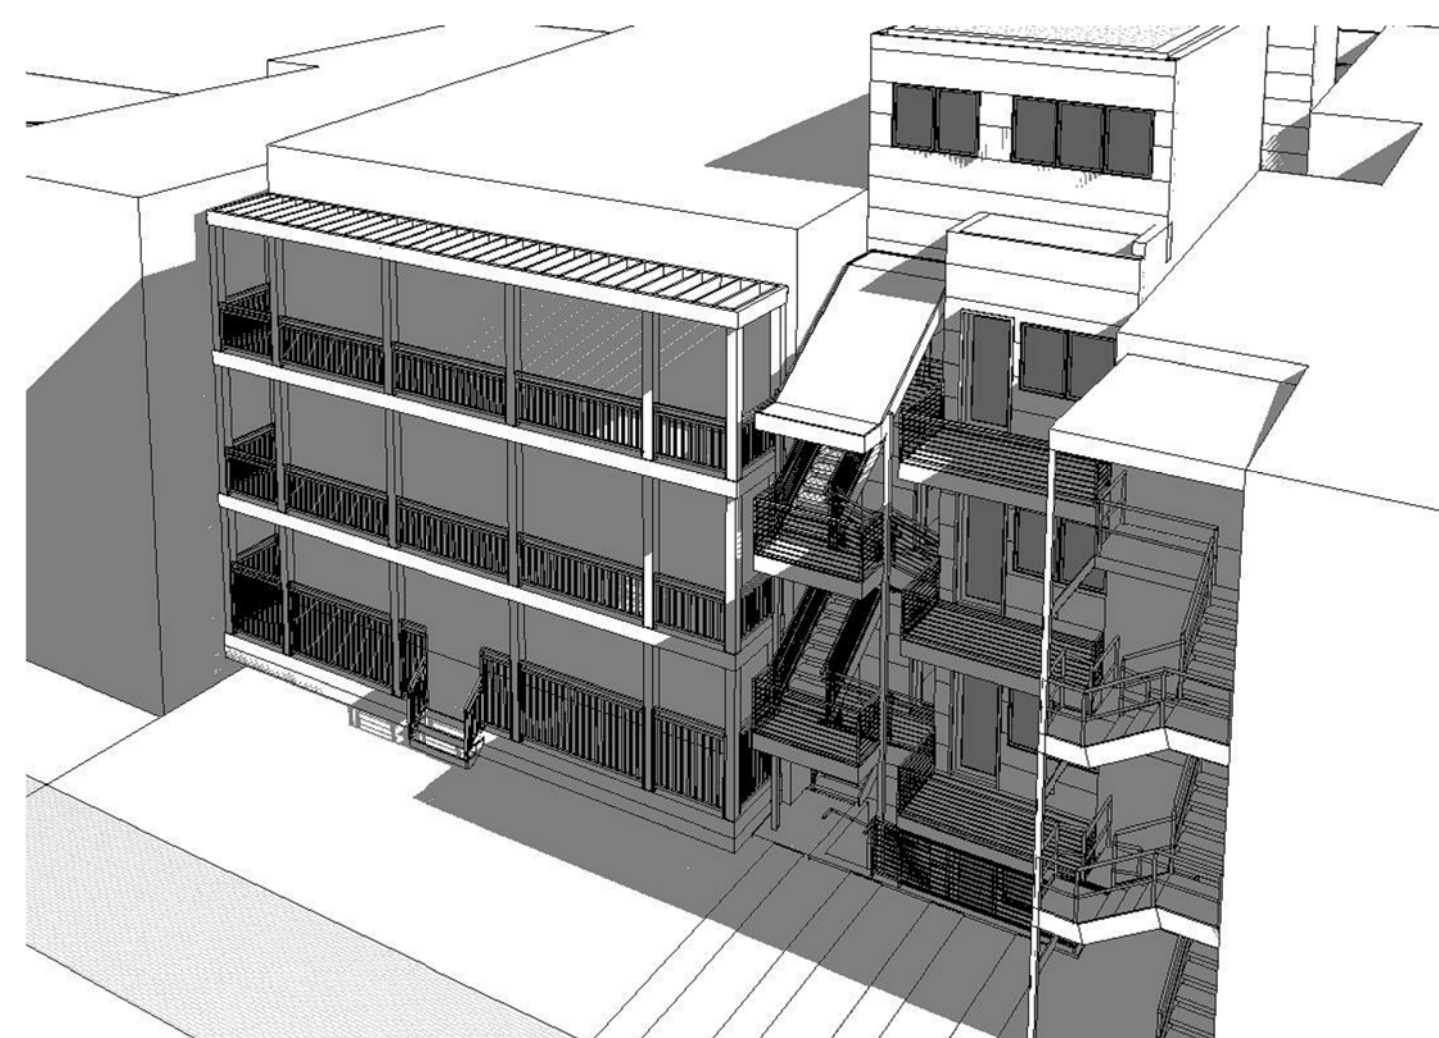

PROPOSED CONDITIONS - 4PM

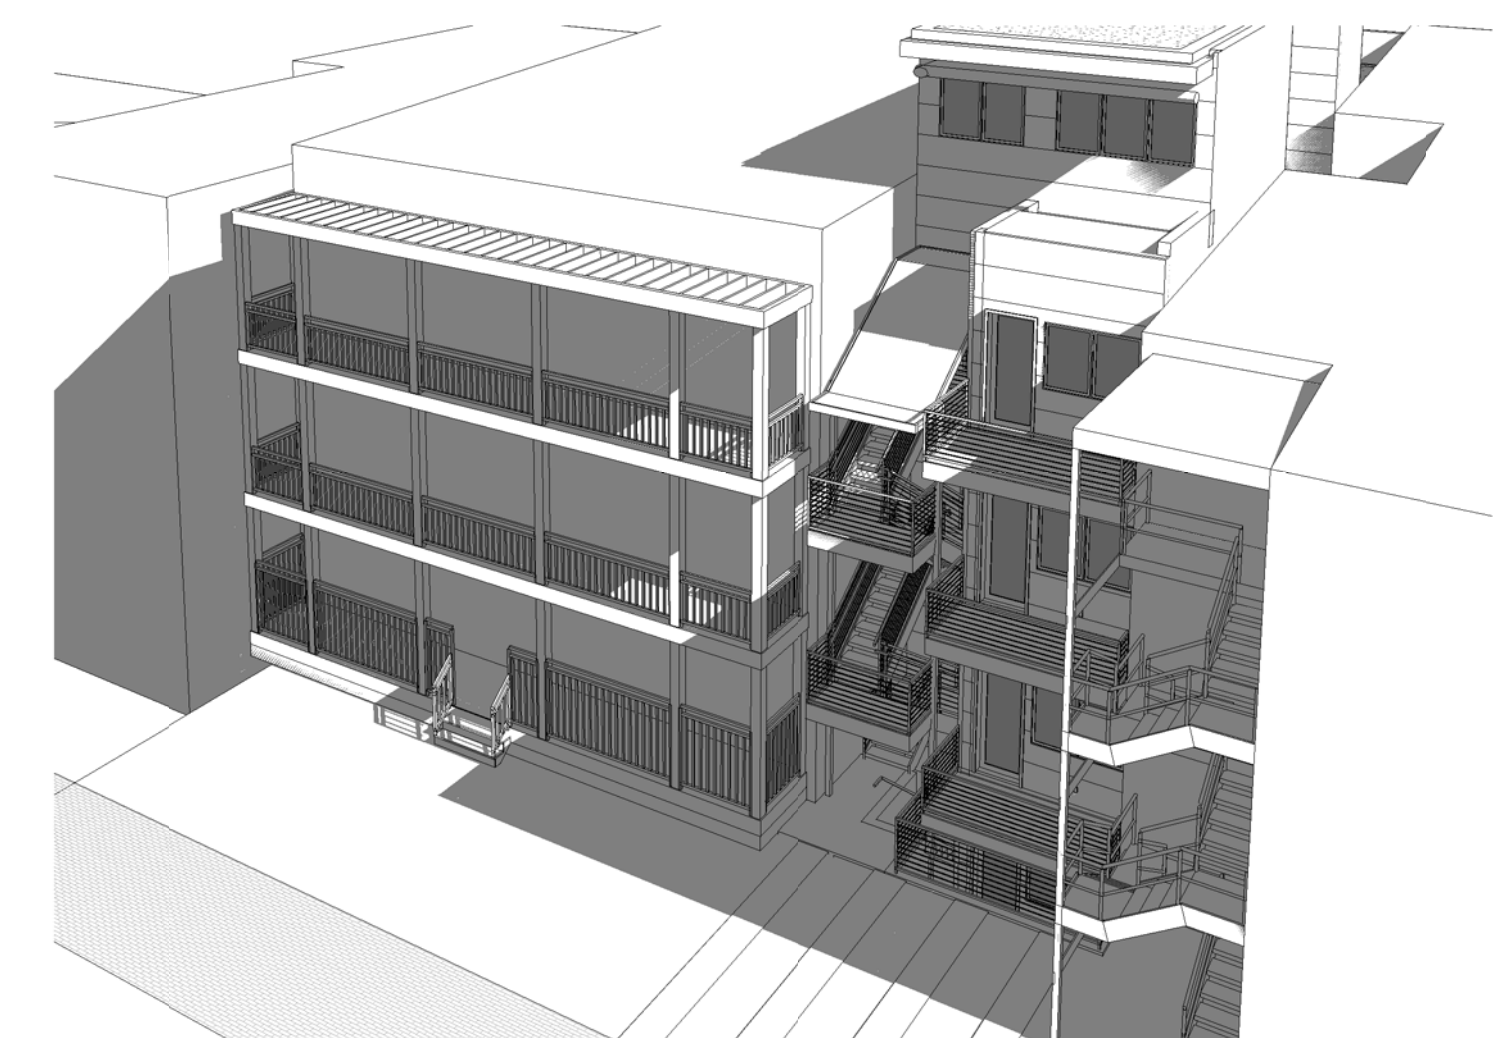


MODIFIED PROPOSED - 4PM

RENEAU HOPKINS CONDOS


14 MAR 2016 | BZA SUBMISSION

LIGHT STUDY - SUMMER SOLSTICE


1/16" = 1'-0"

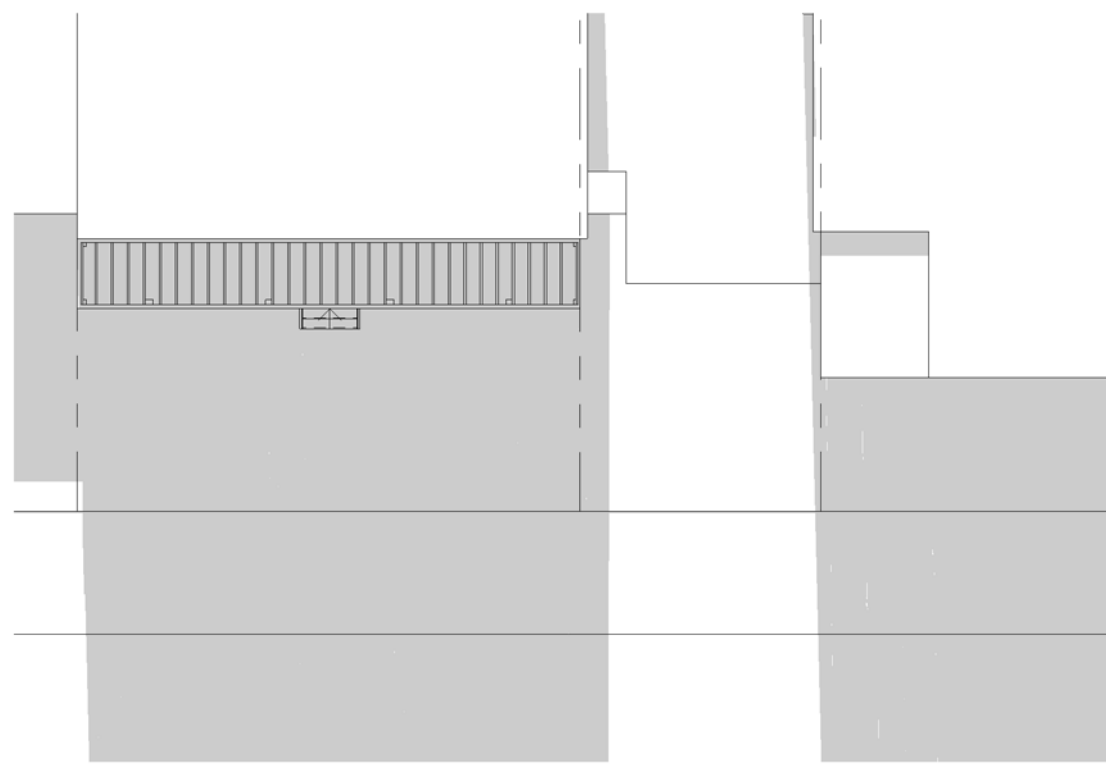


PLAN - EXISTING CONDITIONS - 12PM

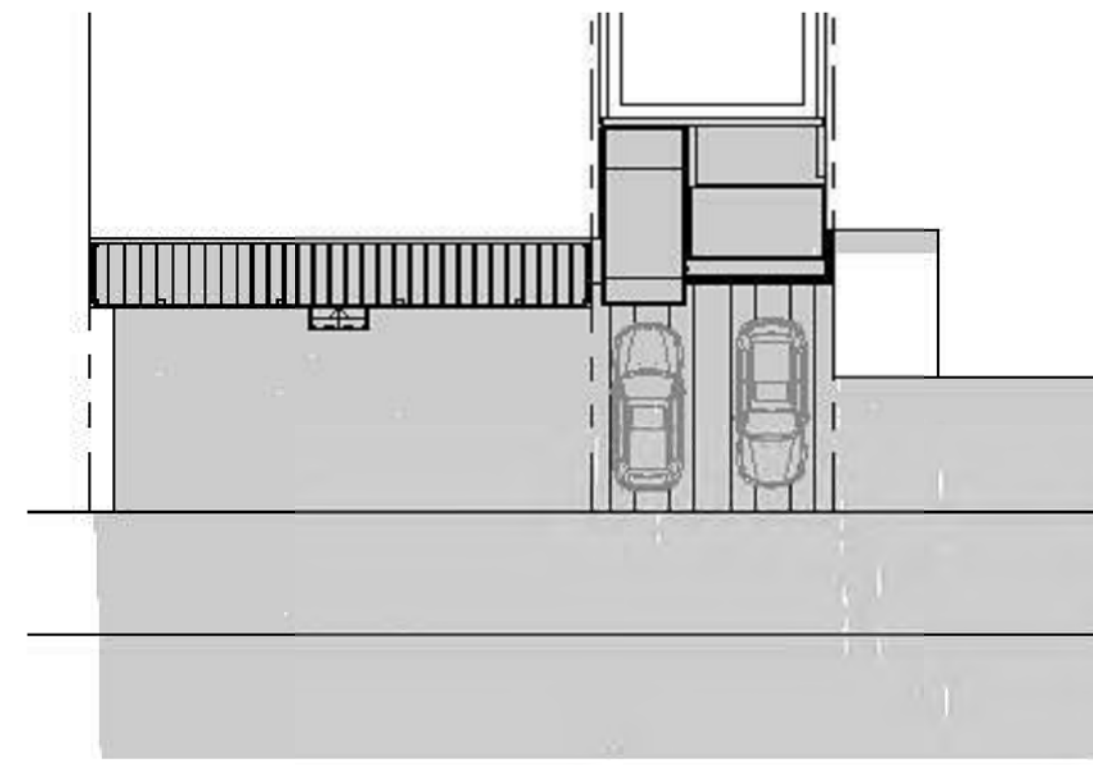

PLAN - PROPOSED CONDITIONS - 12PM

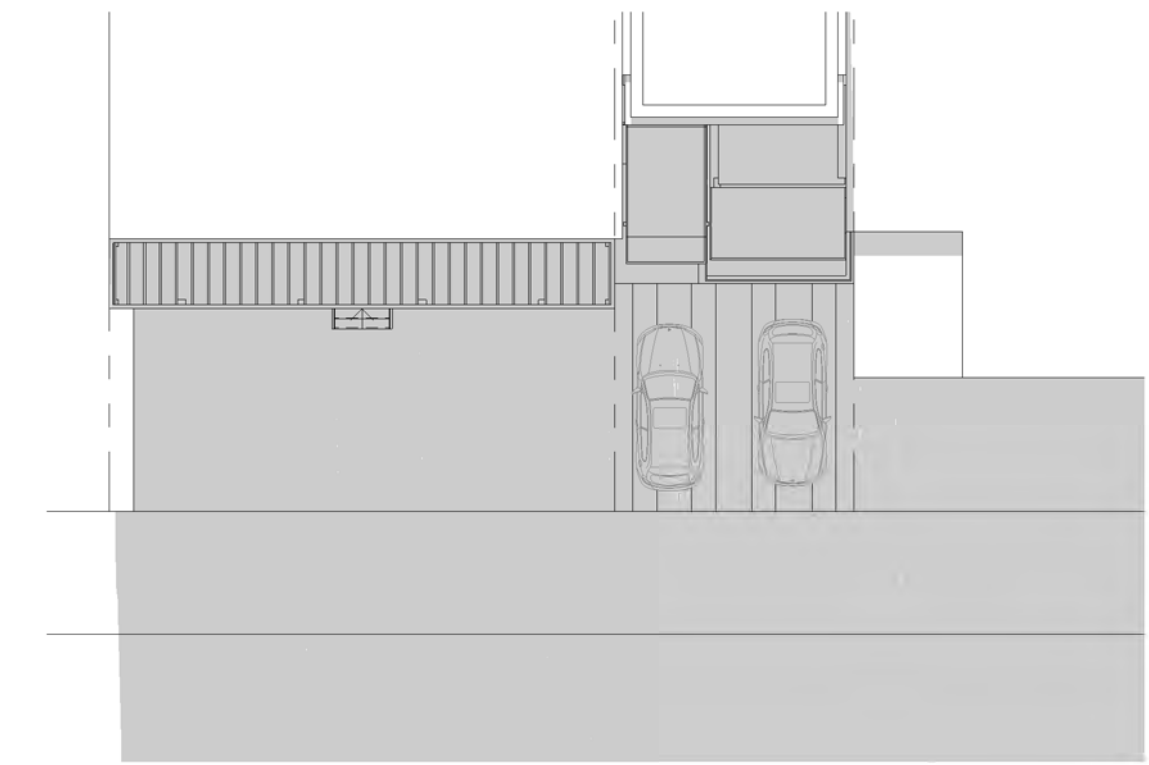

PLAN - MODIFIED PROPOSED - 12PM

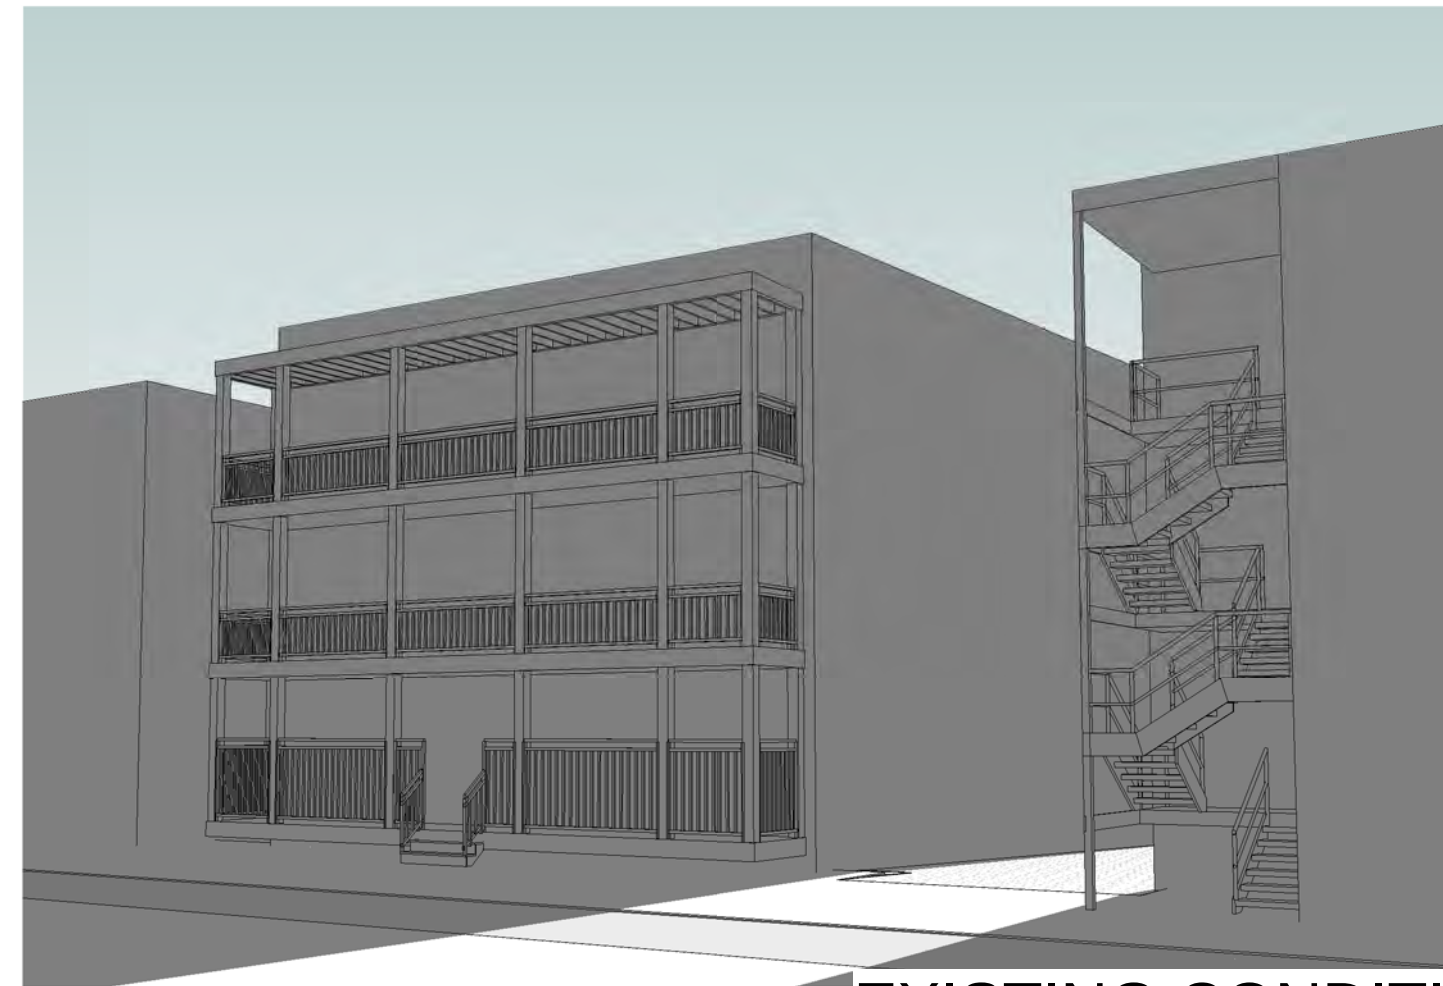


EXISTING CONDITIONS - 12PM




PROPOSED CONDITIONS - 12PM




MODIFIED PROPOSED - 12PM

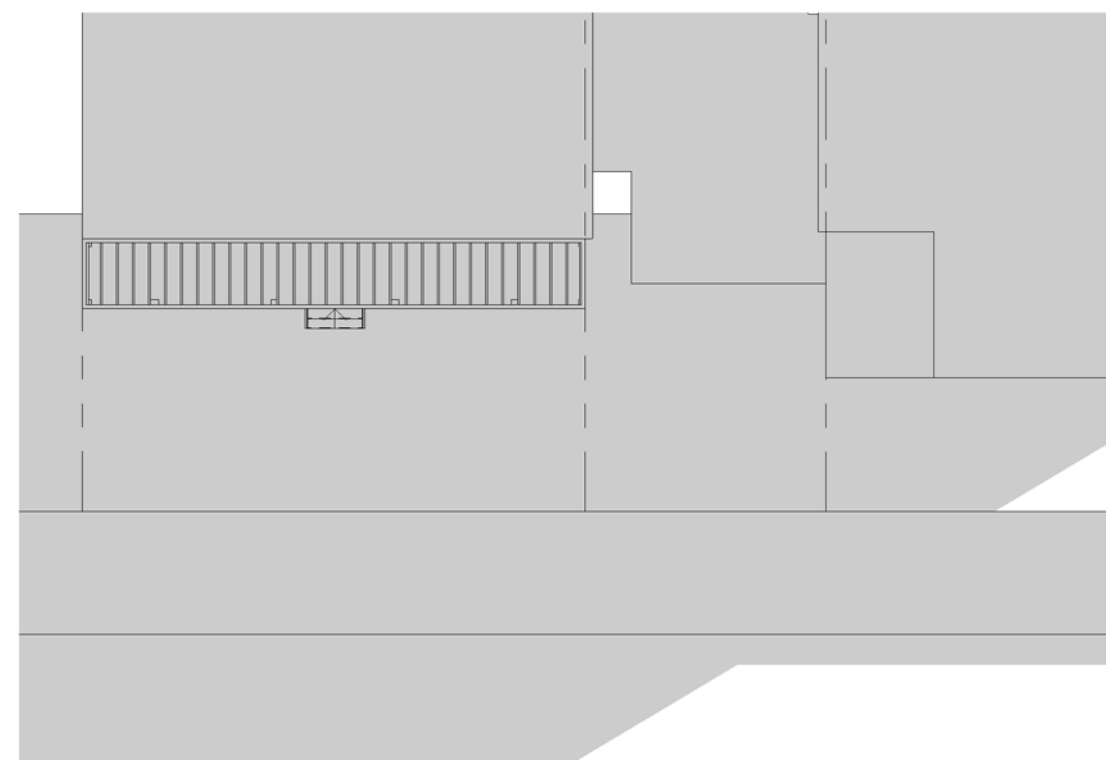


PLAN - EXISTING CONDITIONS - 6PM

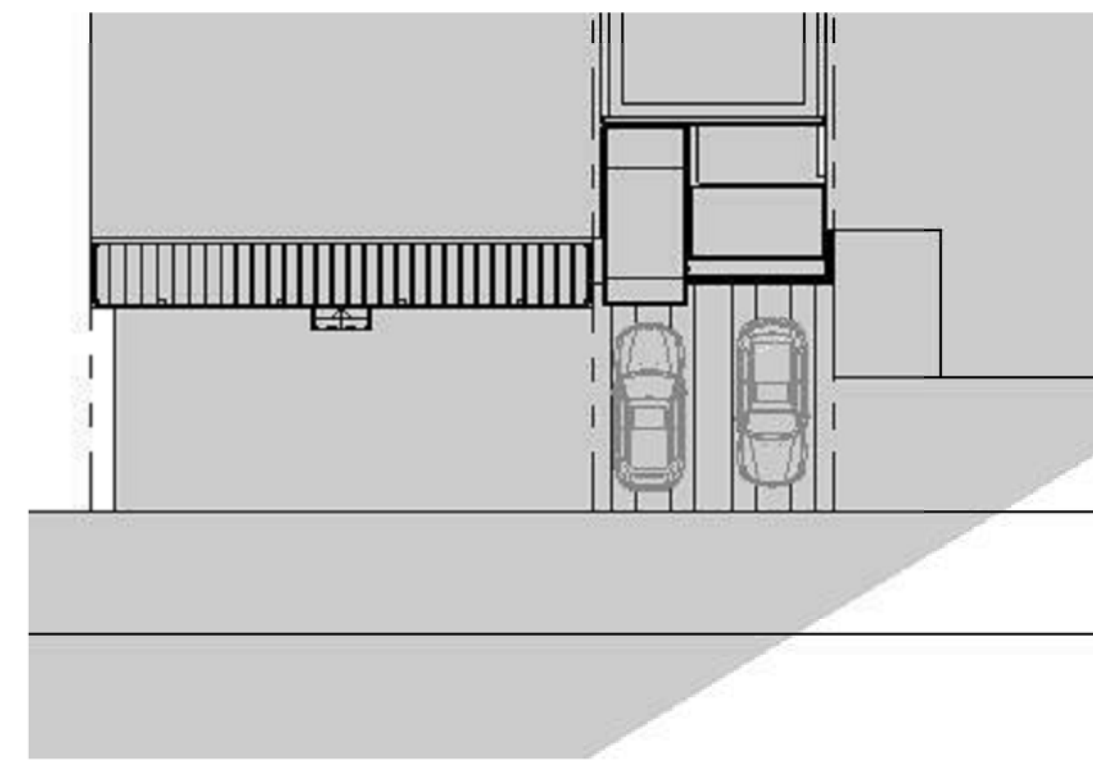

PROPOSED CONDITIONS - 6PM

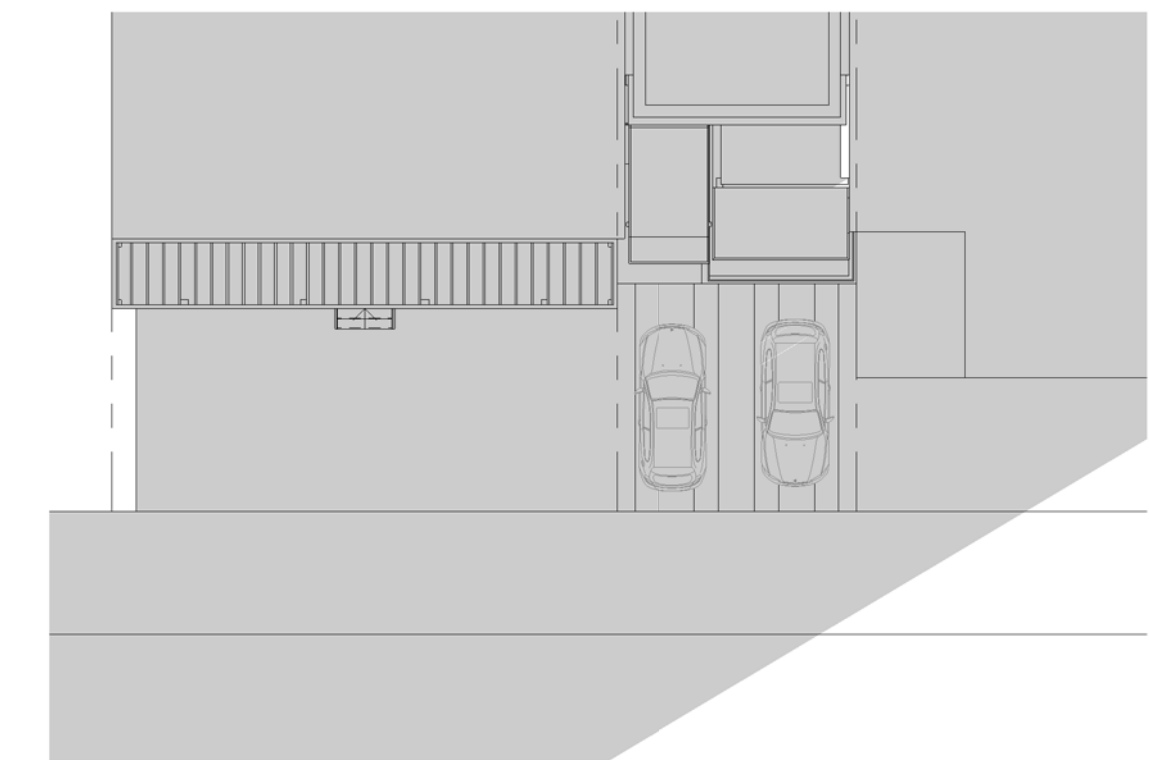

MODIFIED PROPOSED - 6PM

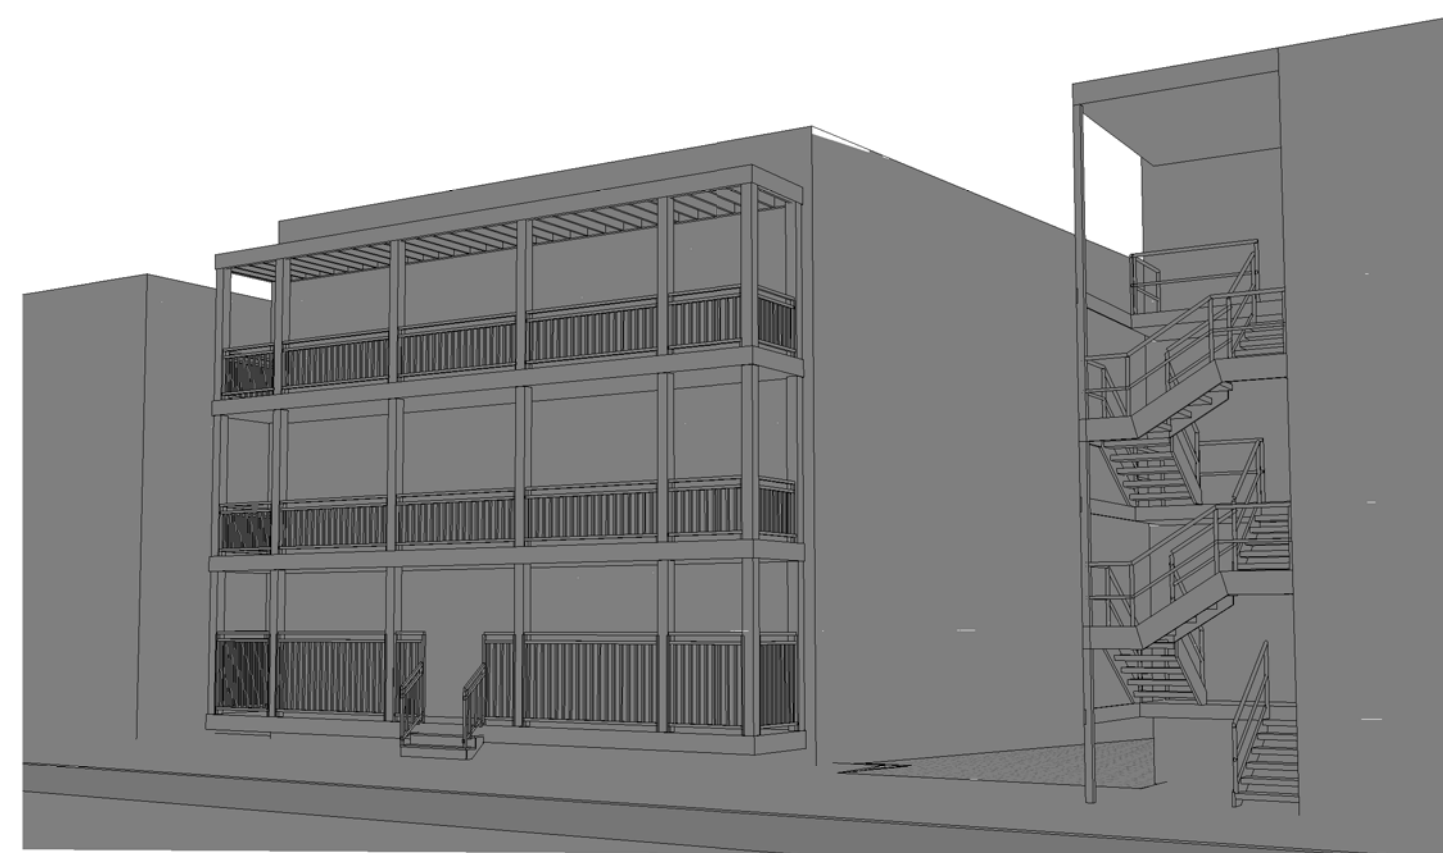

EXISTING CONDITIONS - 6PM



PROPOSED CONDITIONS - 6PM




MODIFIED PROPOSED - 6PM

RENEAU HOPKINS CONDOS


14 MAR 2016 | BZA SUBMISSION

LIGHT STUDY - WINTER SOLSTICE


1/16" = 1'-0"  inscapestudio © 2014

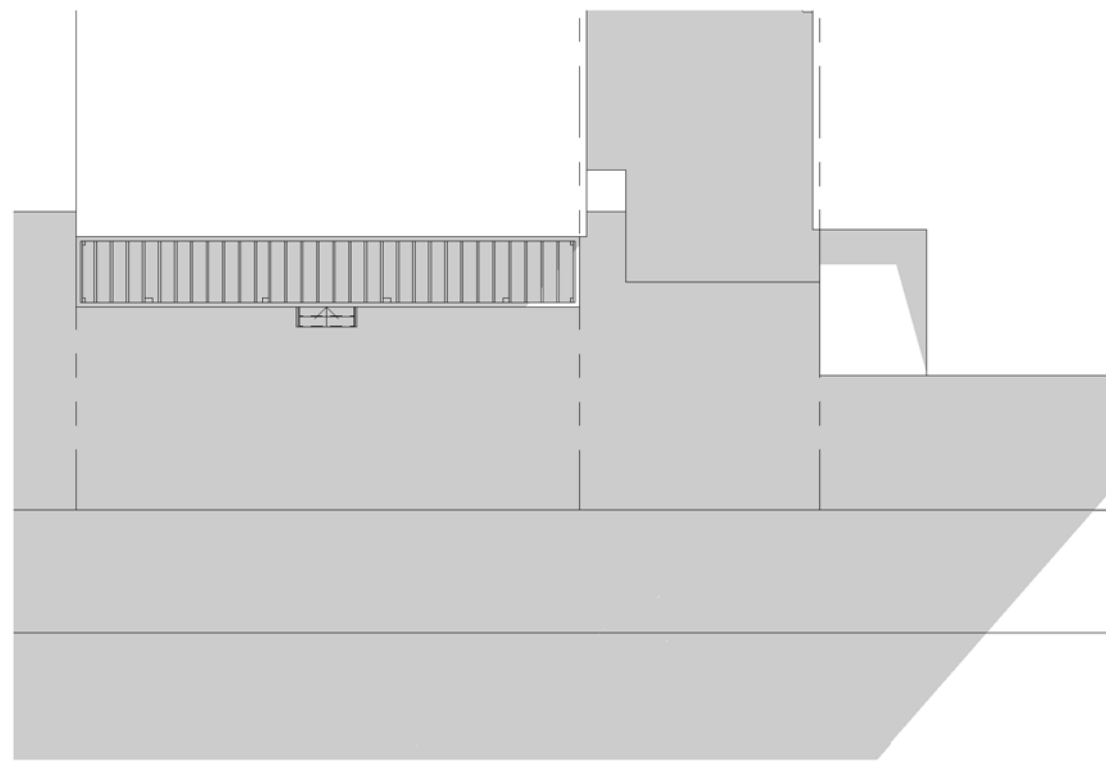

PLAN - EXISTING CONDITIONS - 3PM

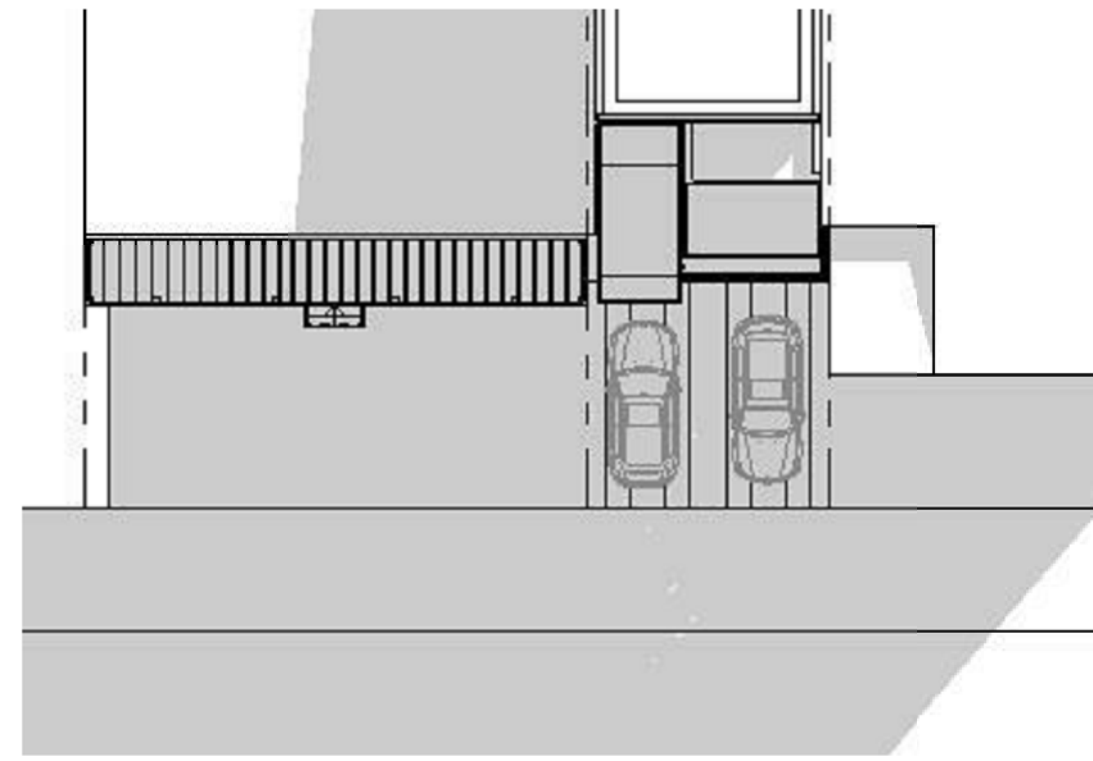

PLAN - PROPOSED CONDITIONS - 3PM

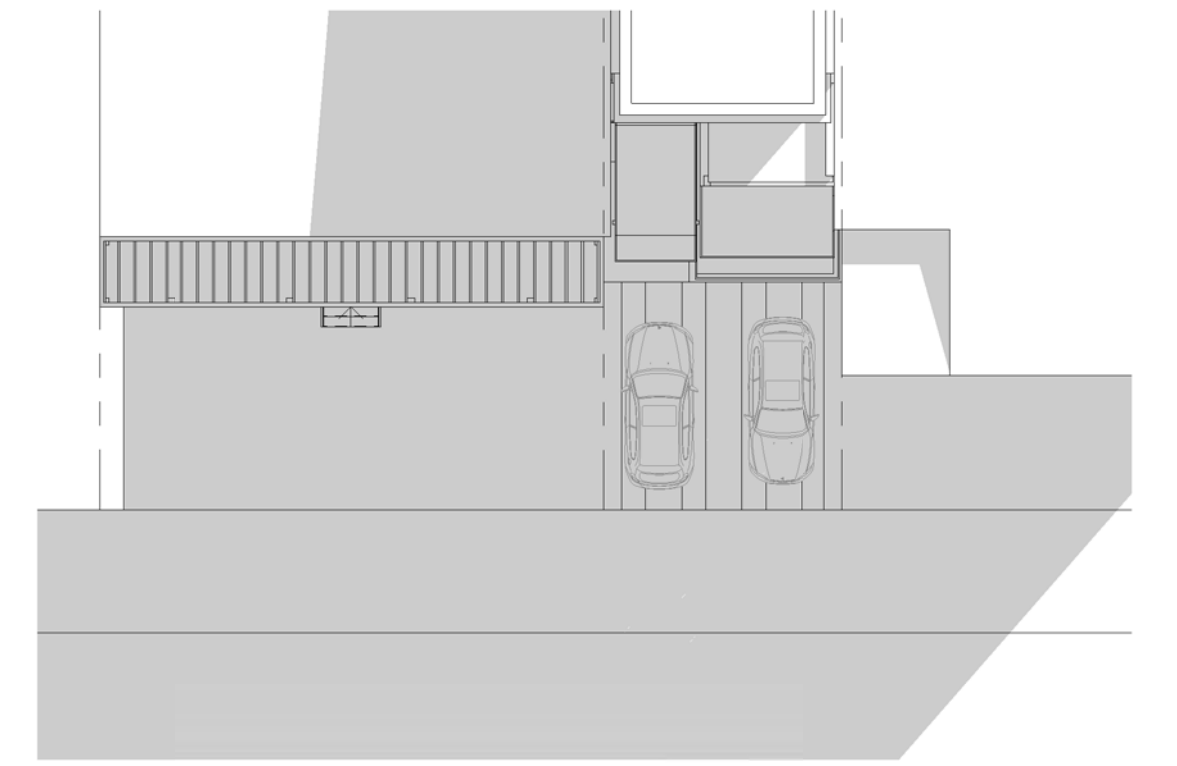

PLAN - MODIFIED PROPOSED - 3PM




EXISTING CONDITIONS - 3PM




PROPOSED CONDITIONS - 3PM




MODIFIED PROPOSED - 3PM

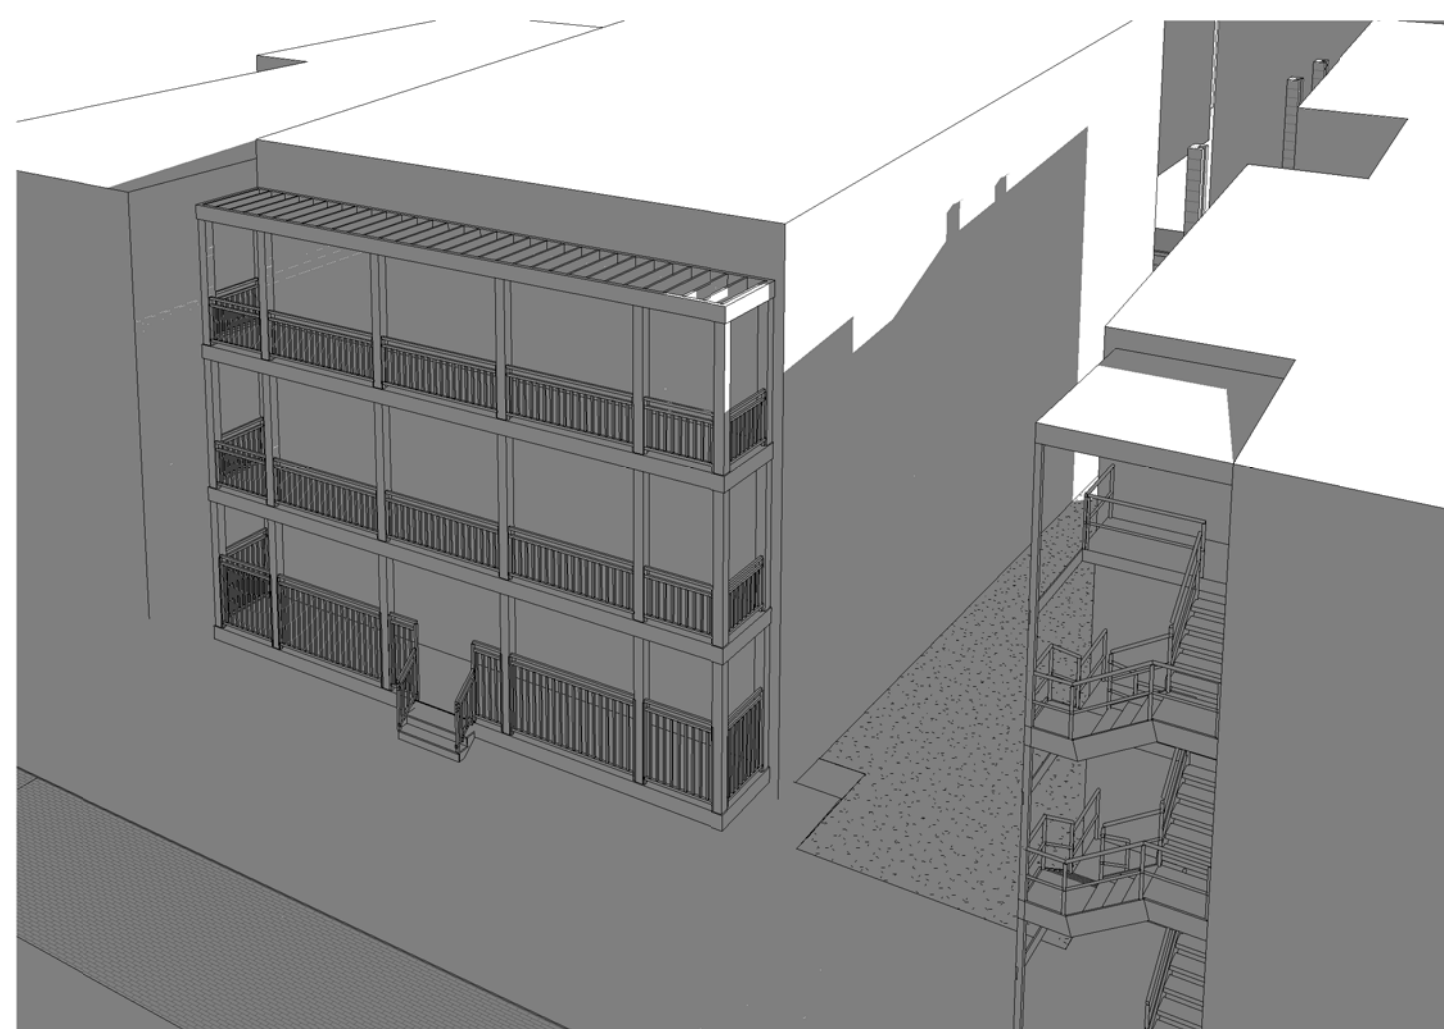

EXISTING CONDITIONS - 3PM

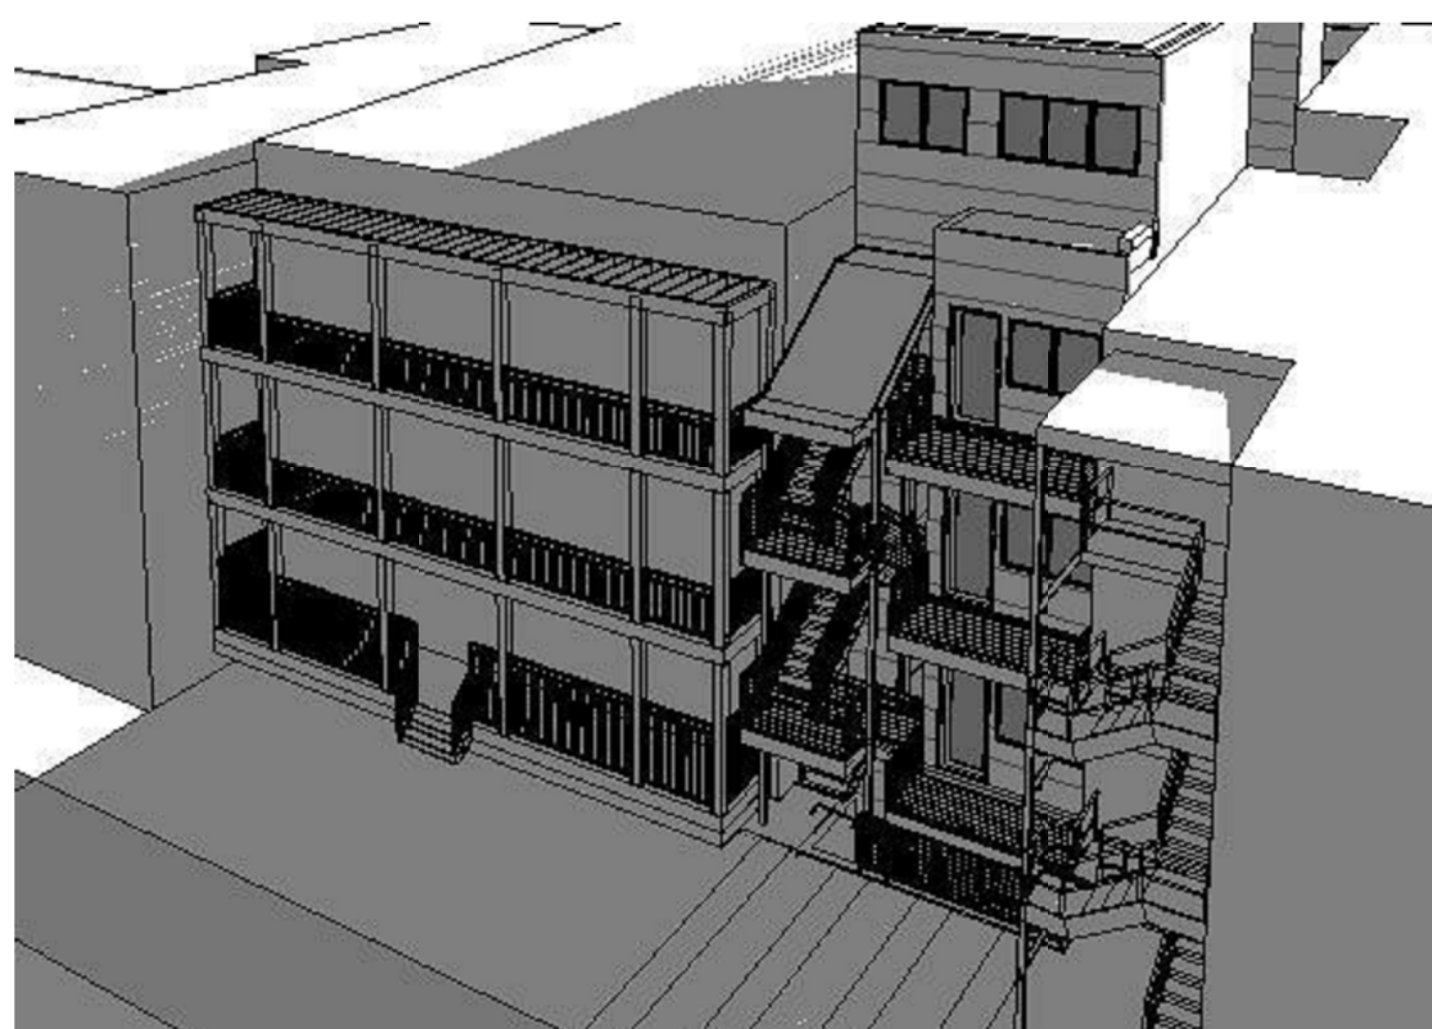

PROPOSED CONDITIONS - 3PM

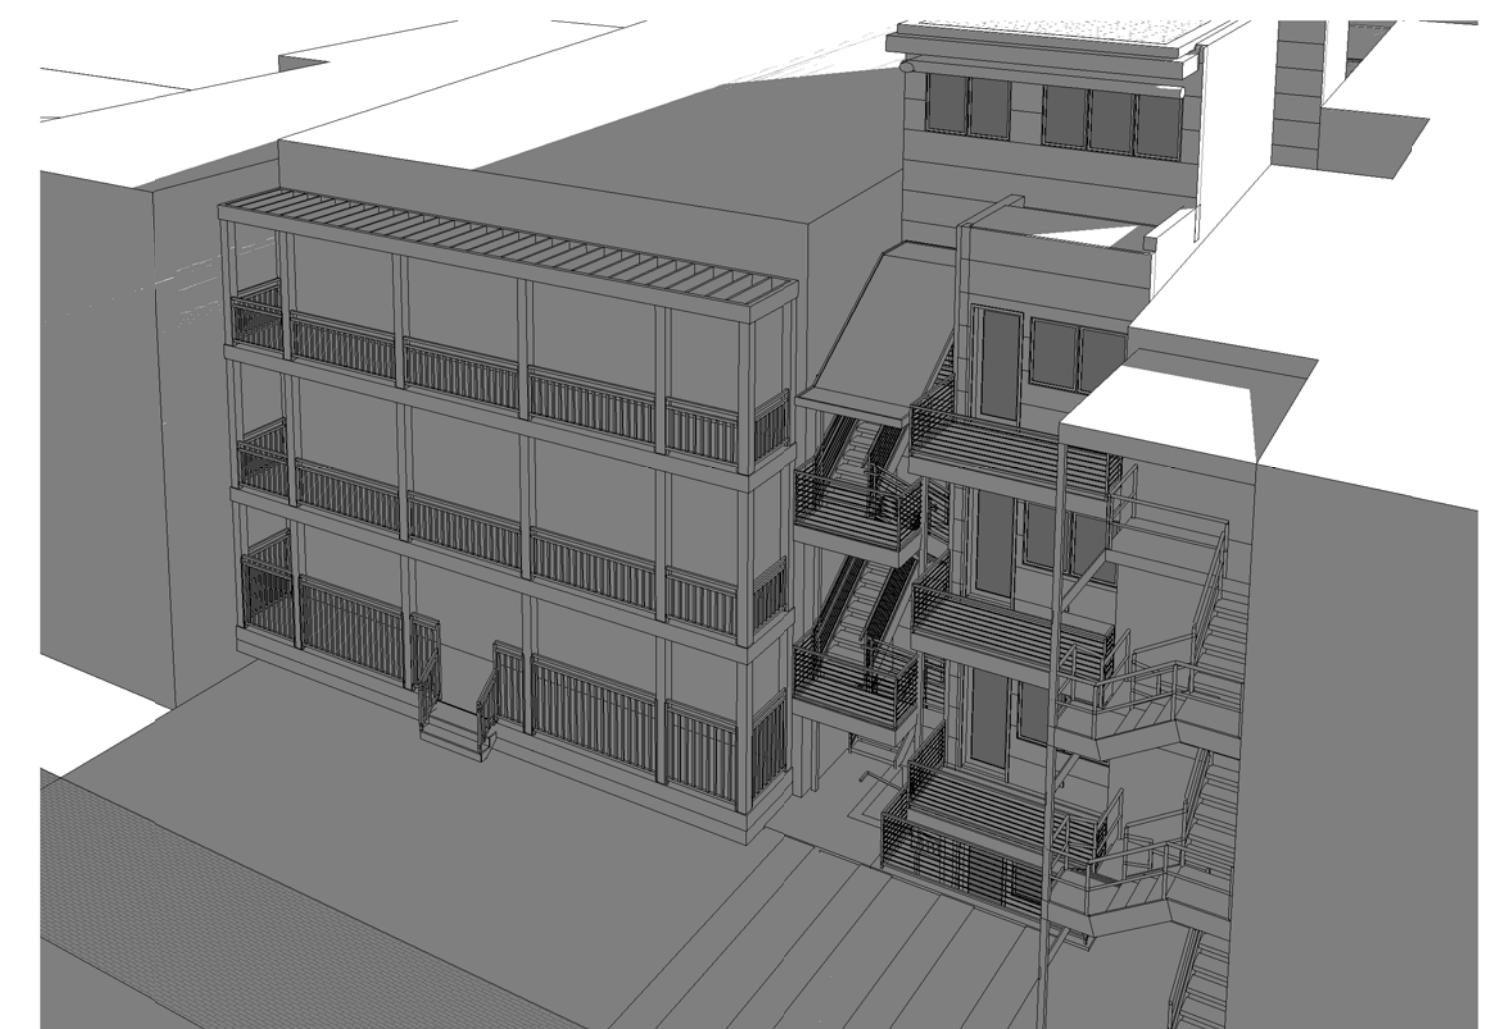

MODIFIED PROPOSED - 3PM

RENEAU HOPKINS CONDOS

14 MAR 2016 | BZA SUBMISSION

LIGHT STUDY - WINTER SOLSTICE

1/16" = 1'-0"



© 2014