




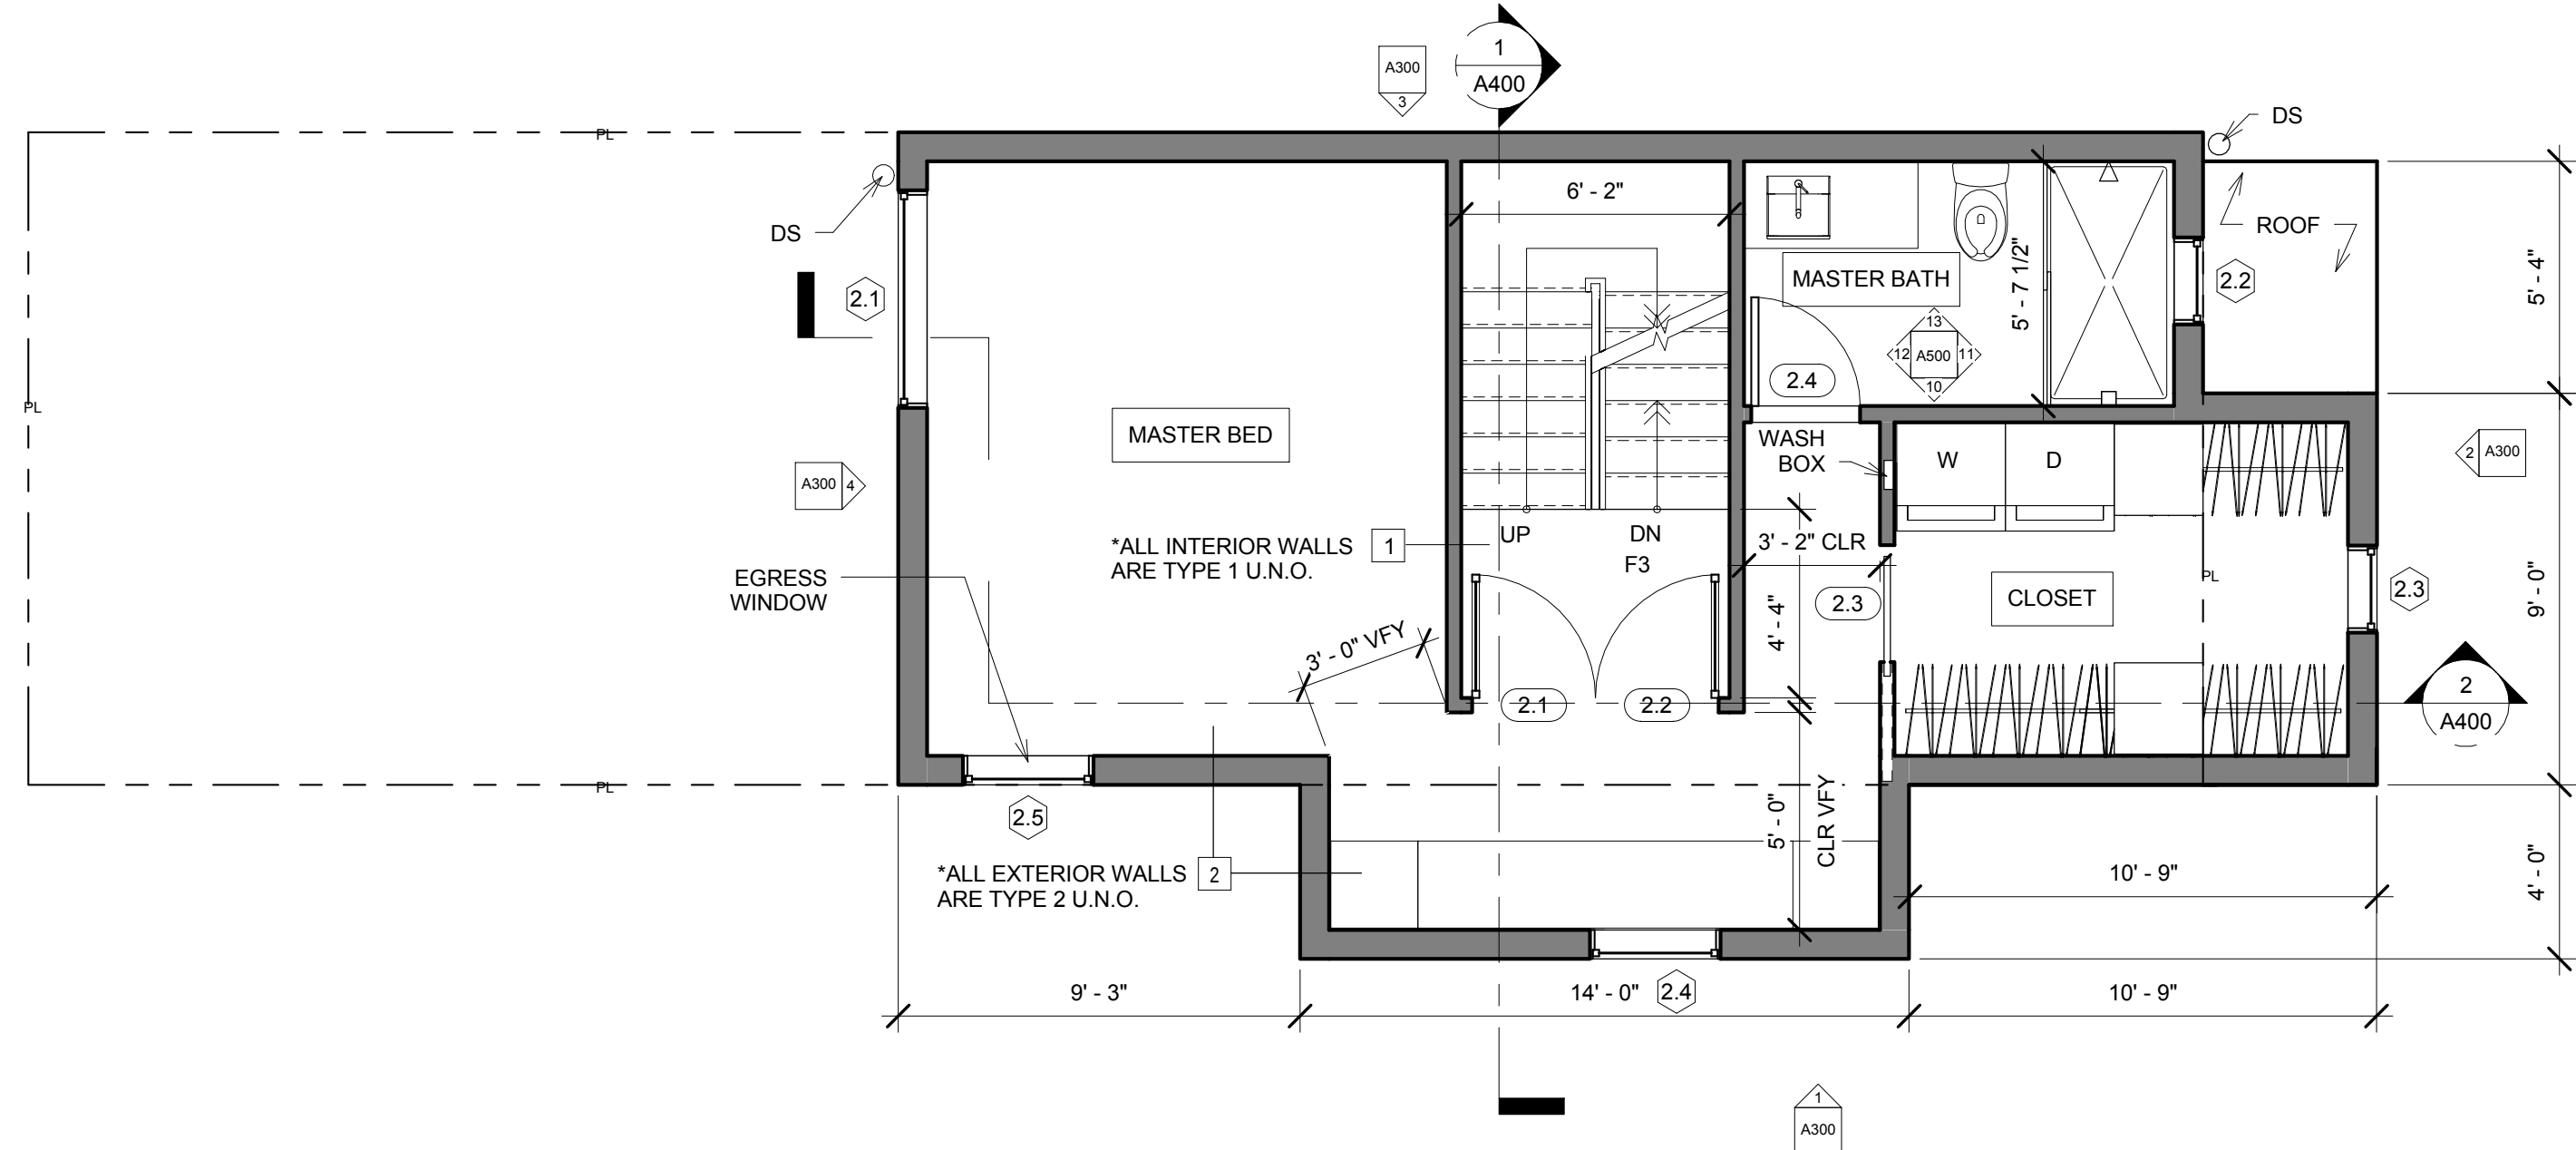


3 2nd Floor Plan
A101
1/4" = 1'-0"

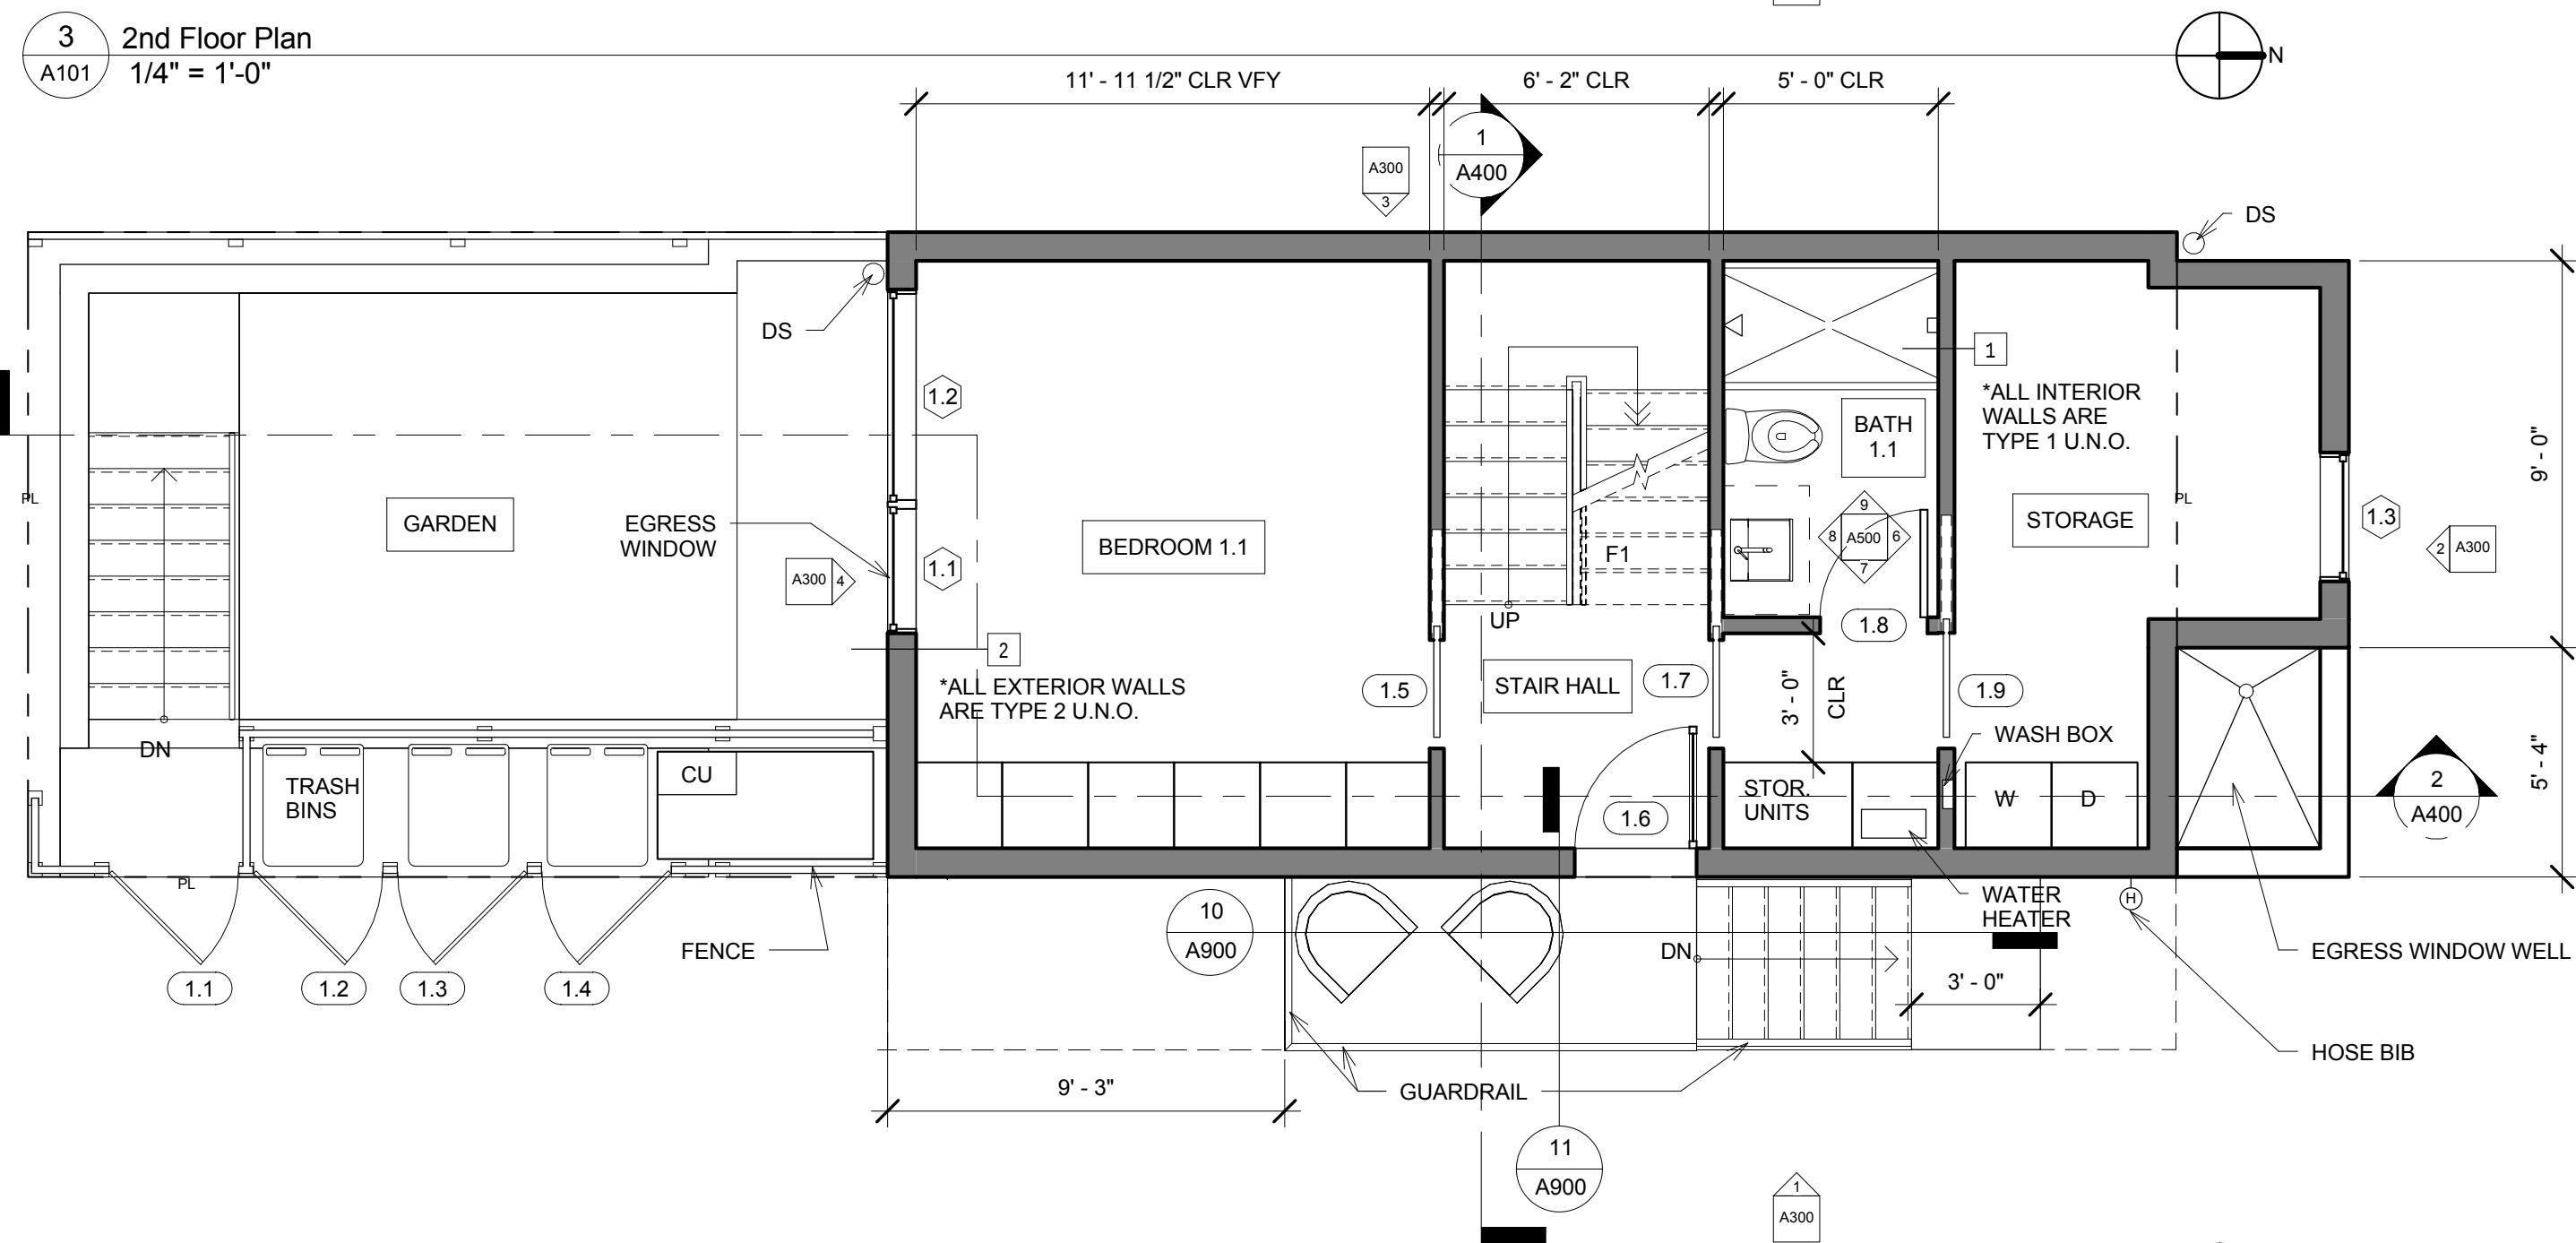


2 1st Floor Plan / Site Plan
A101
1/4" = 1'-0"

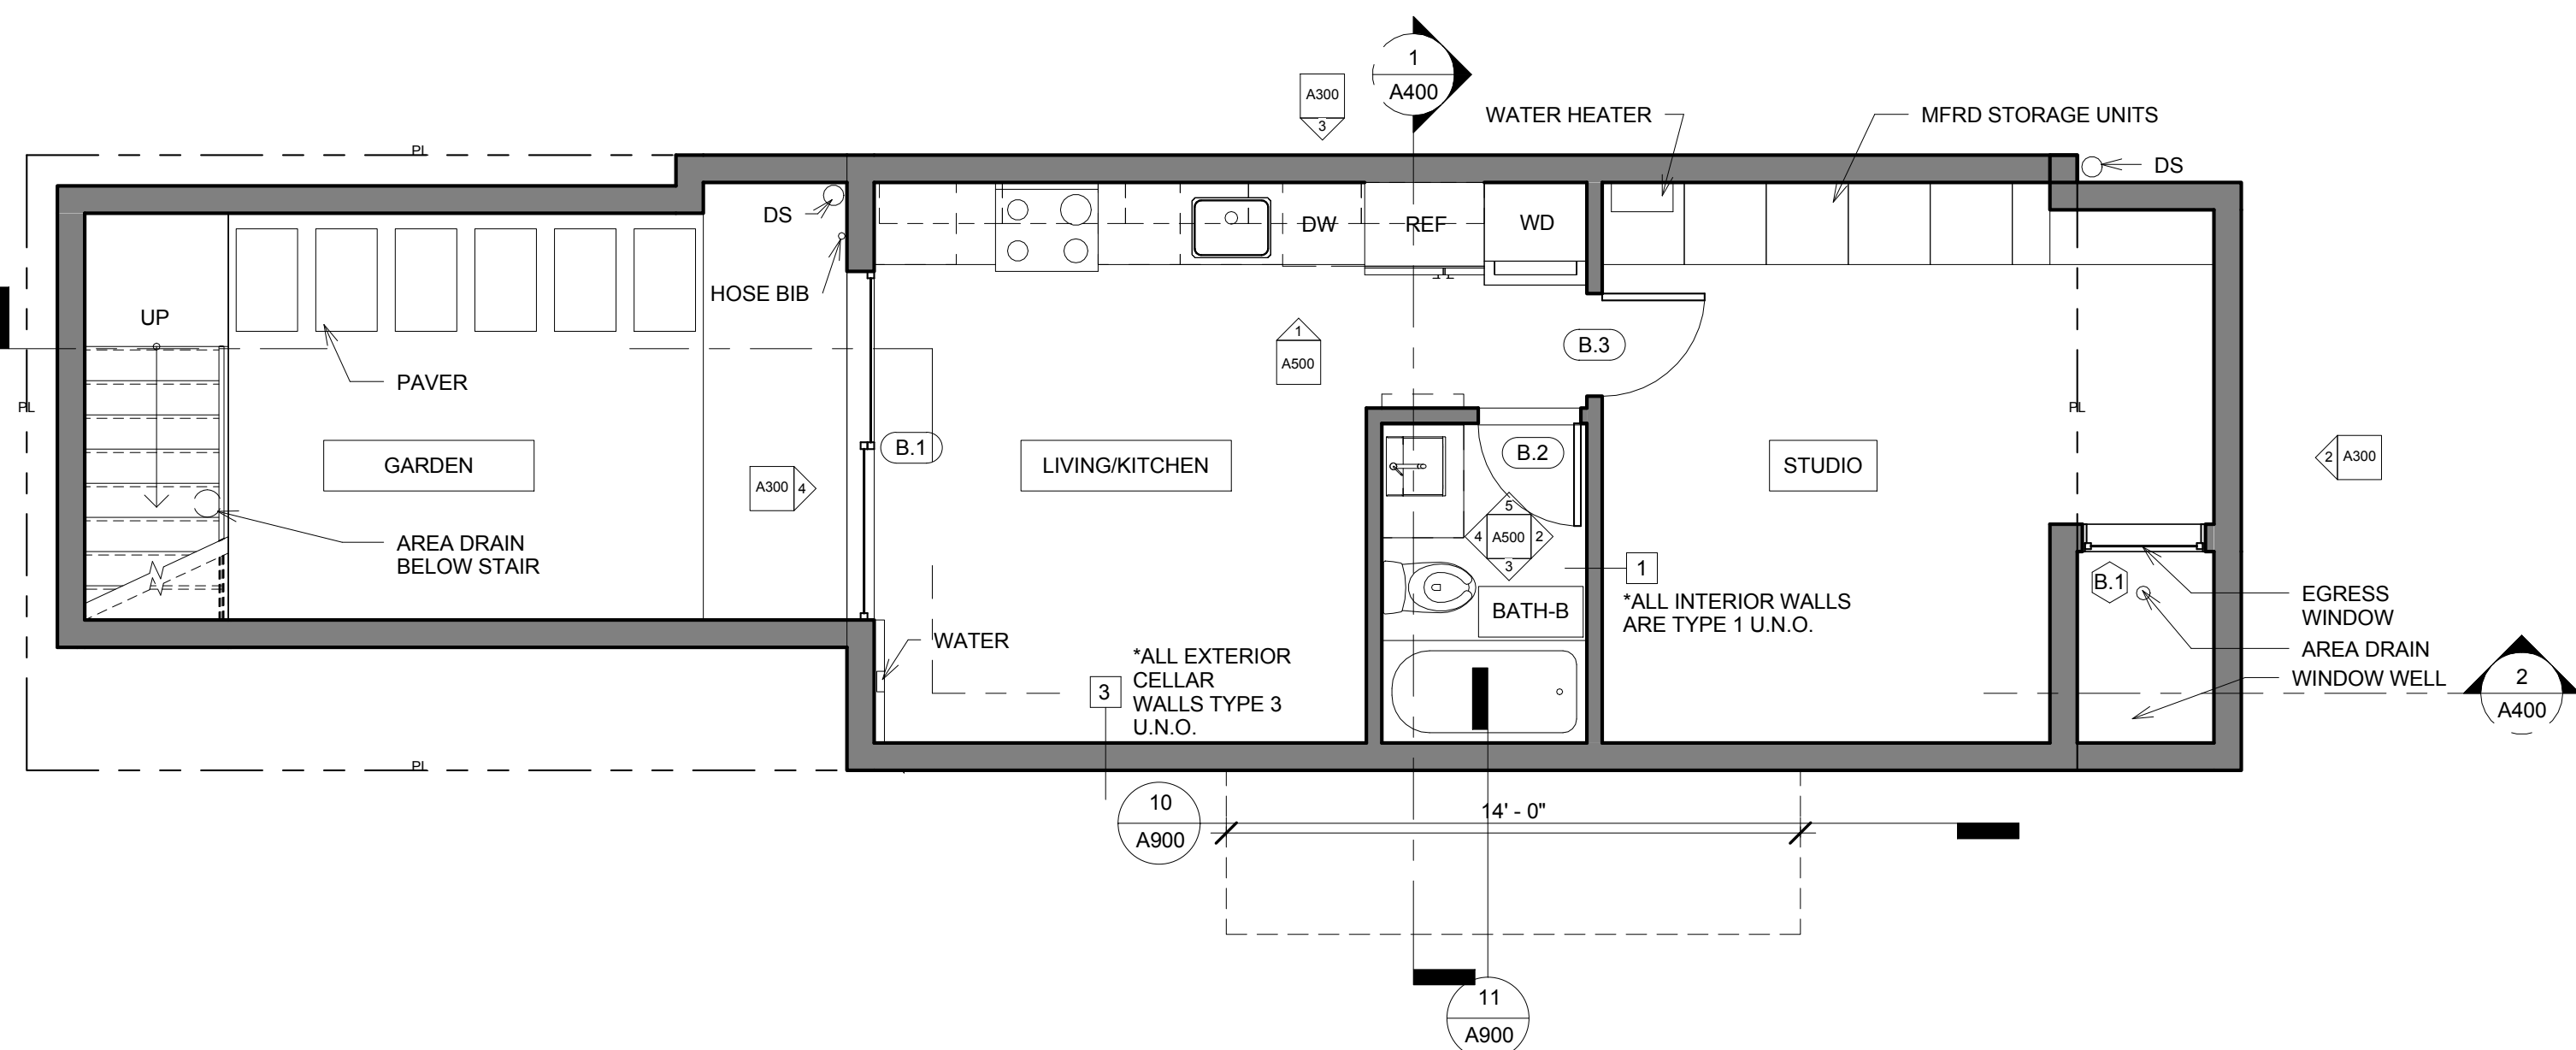


1 Cellar Plan
A101
1/4" = 1'-0"

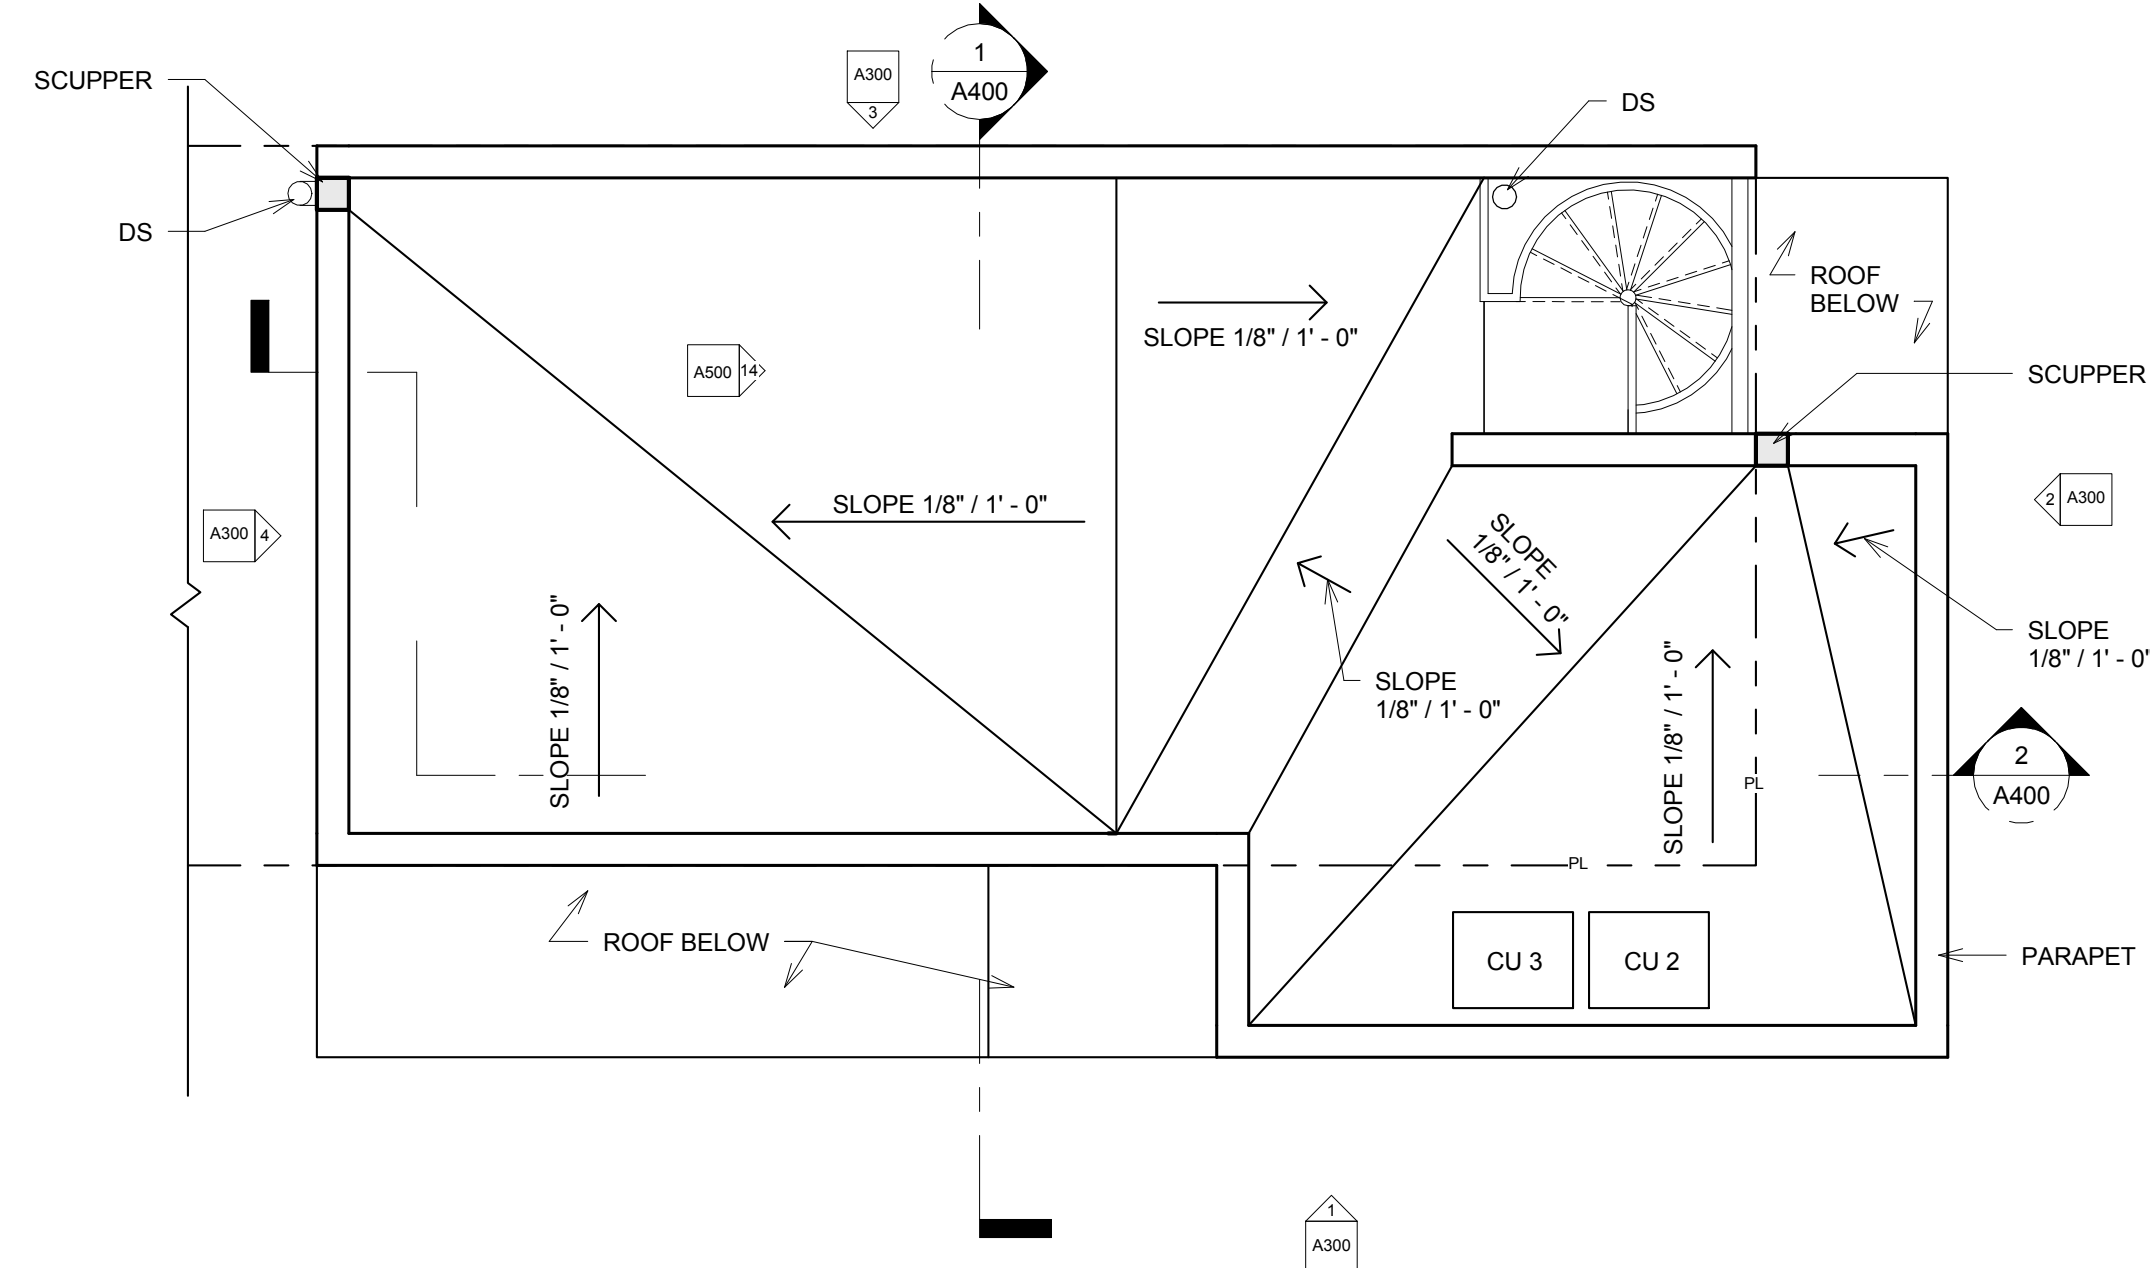

6 Roof Plan
A101
1/4" = 1'-0"

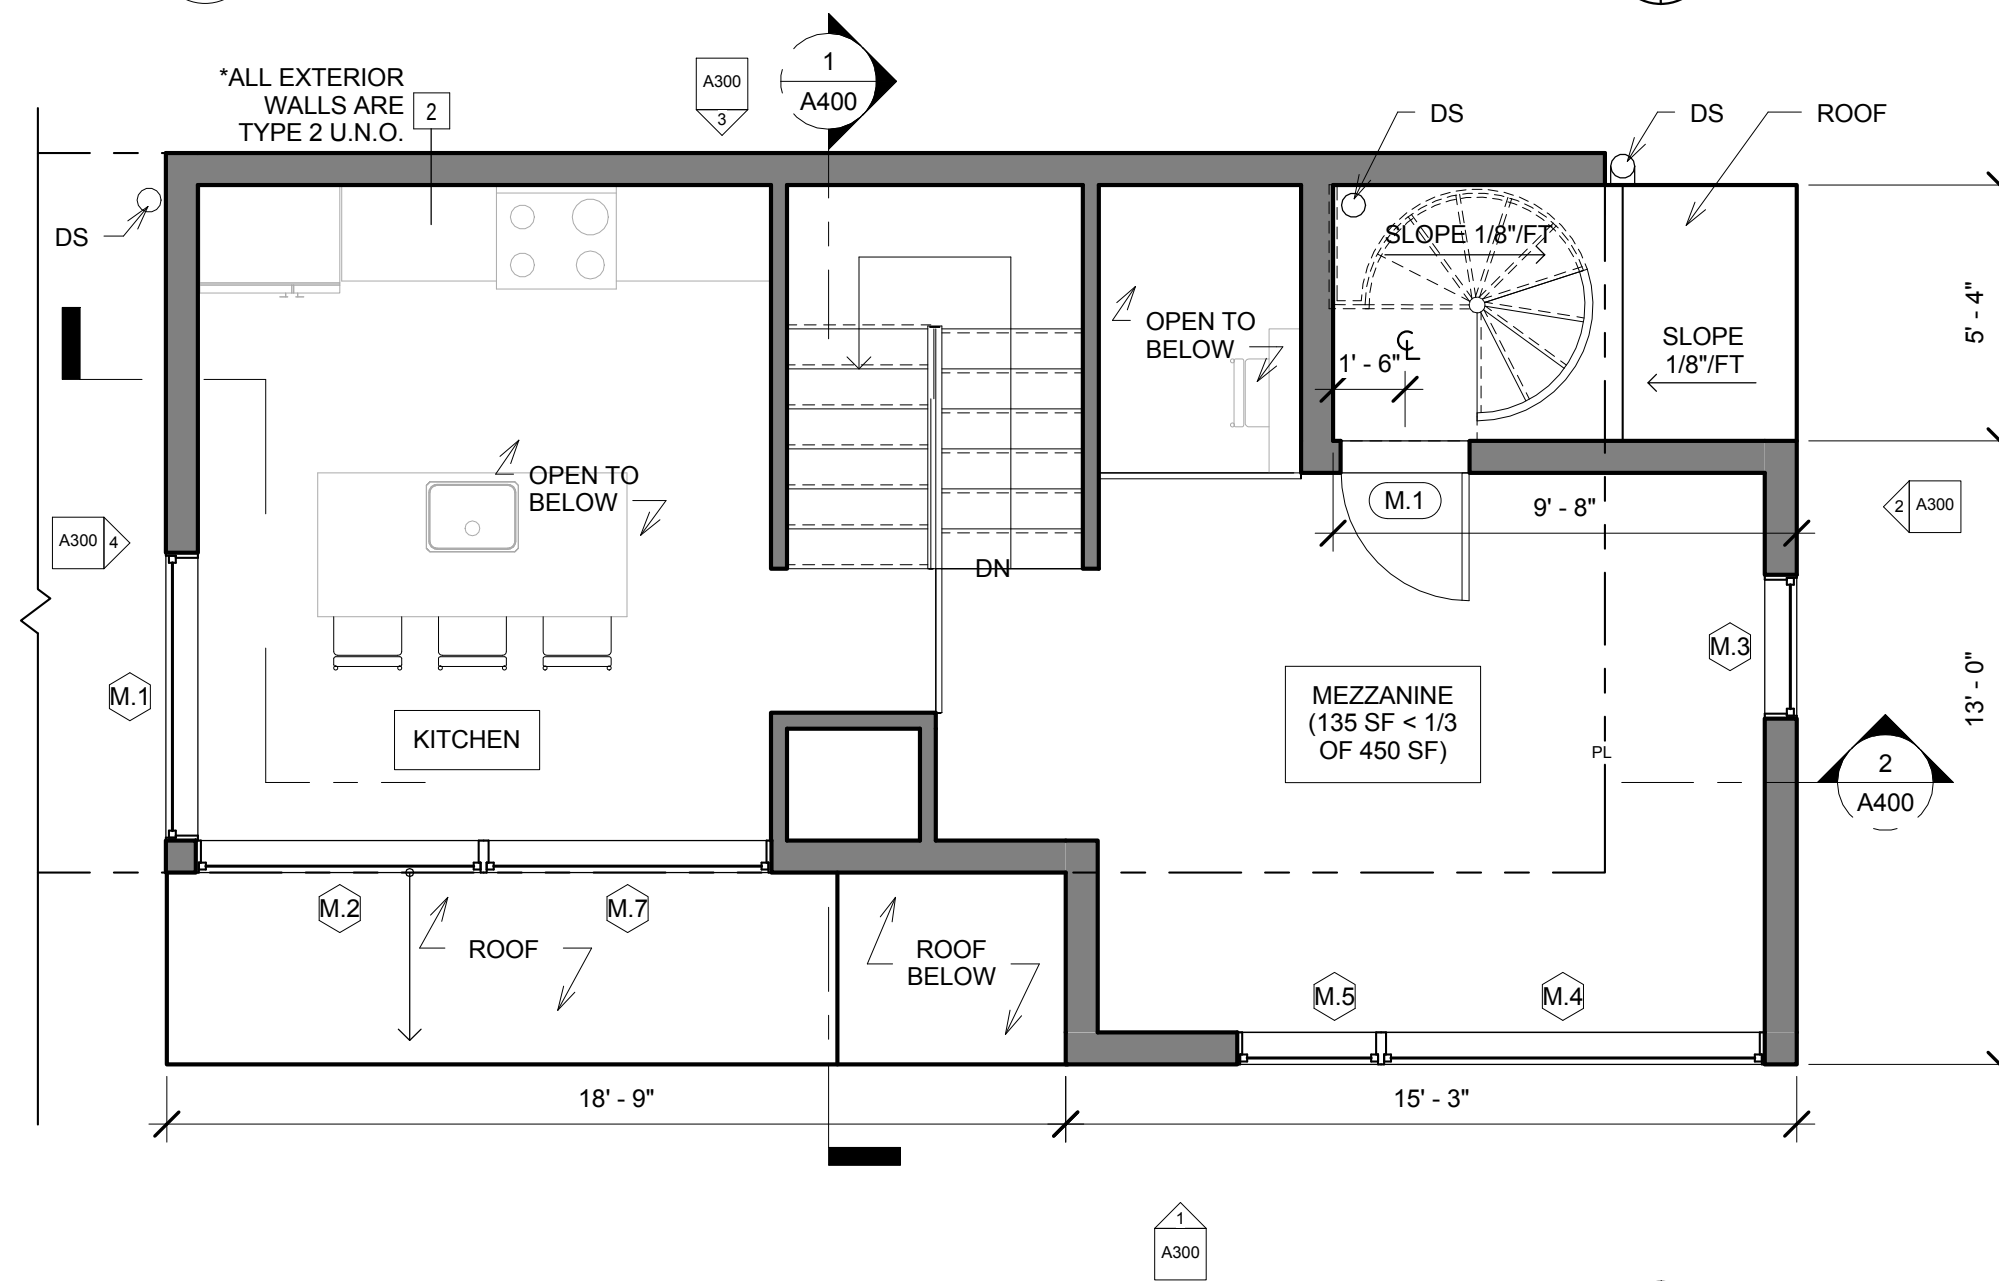

5 Mezzanine Plan
A101
1/4" = 1'-0"

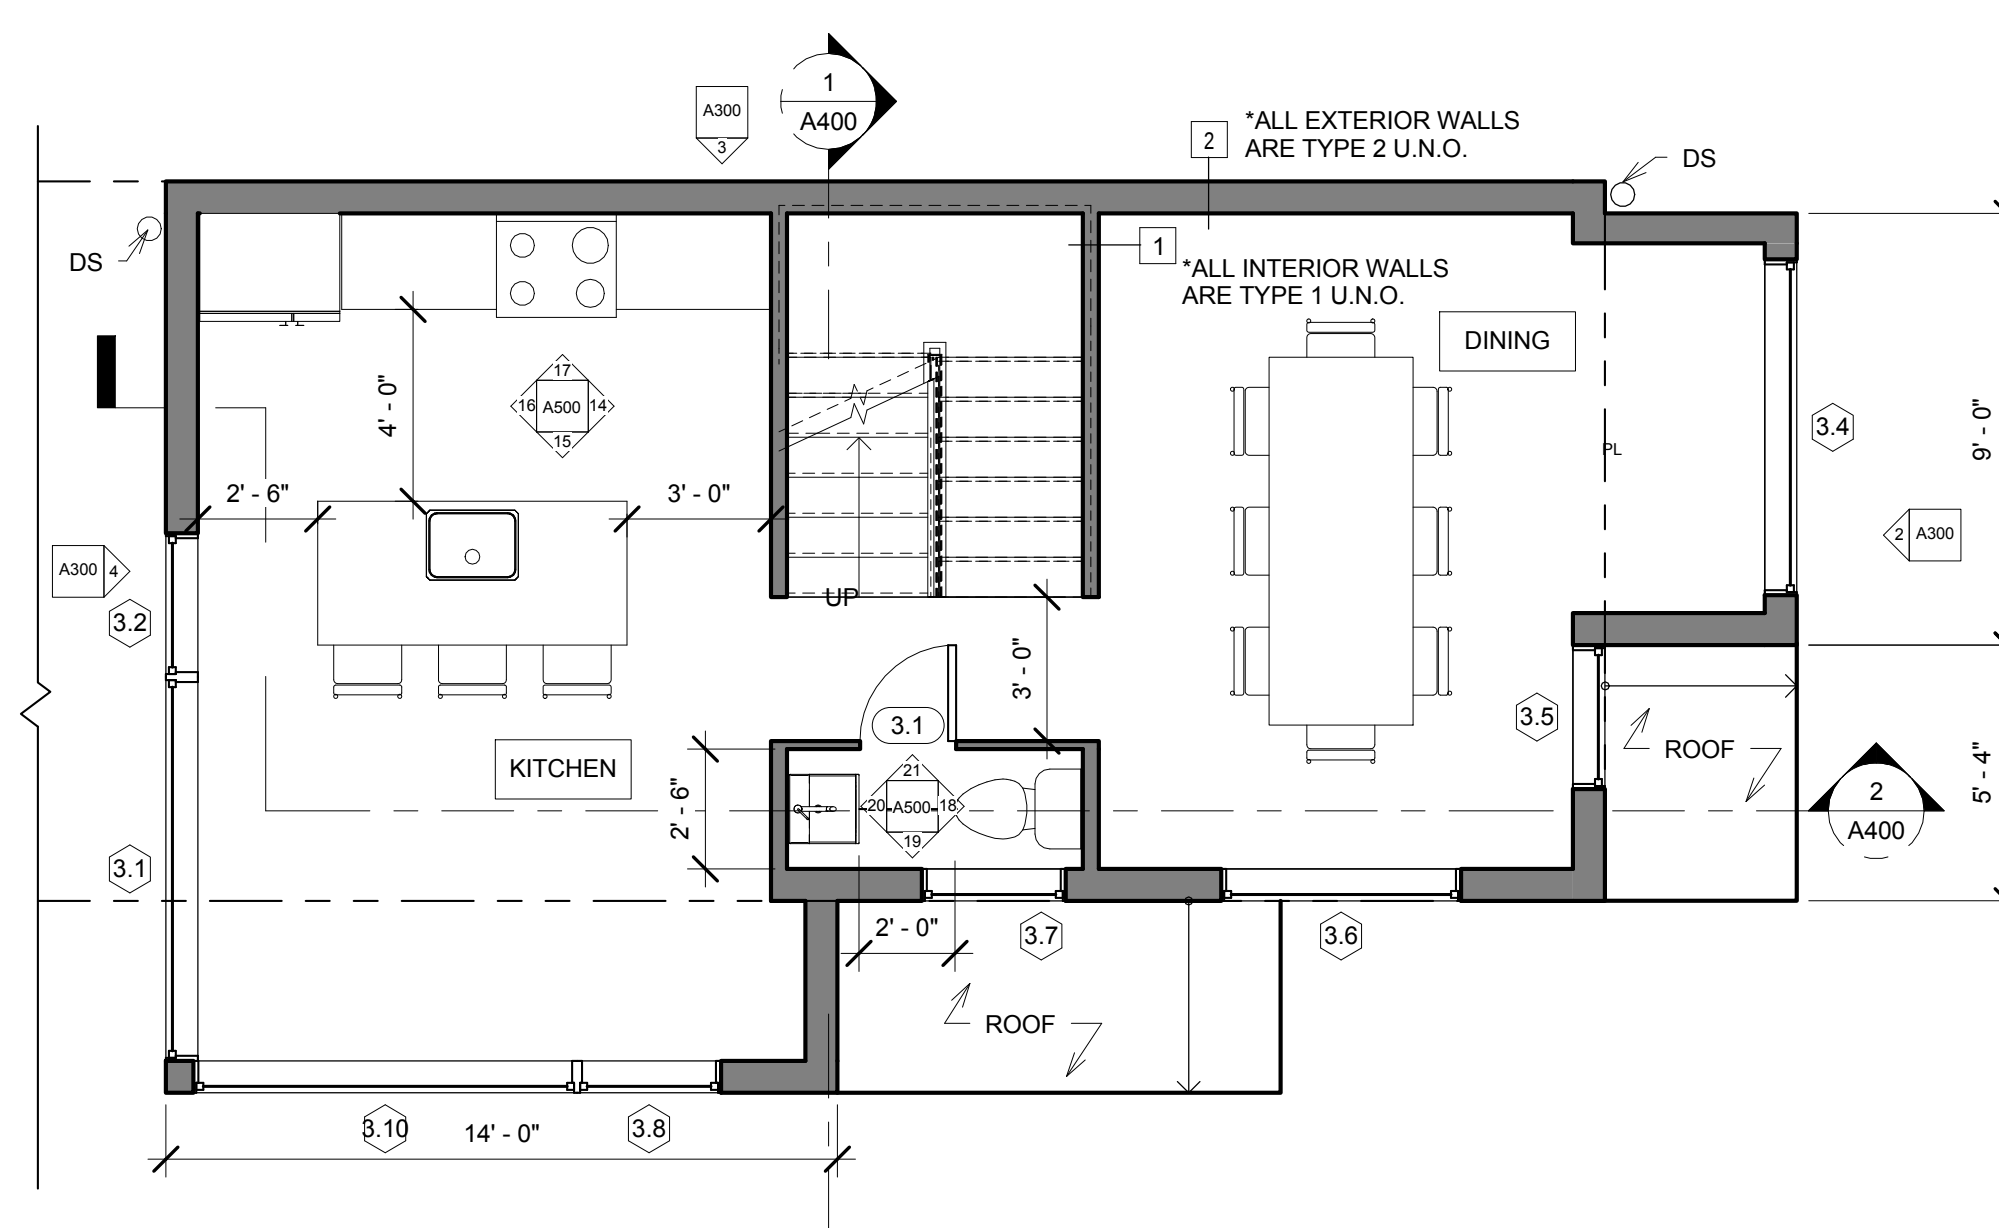

4 3rd Floor Plan
A101
1/4" = 1'-0"

Wiebenson & Dorman Architects PC

DoRo Tres





Floor Plans

410 Florida Avenue NW
Washington DC 20001
t 202.234.4200
e x@wdaarchitects.us
www.wdaarchitects.us

© 2014 Wiebenson & Dorman Architects PC
1000 Lanont Street NW
Washington DC 20010

Date	Description
10.17.11	PROGRESS SET
03.07.13	PROGRESS SET
01.27.14	PROGRESS SET
02.19.14	PROGRESS SET
03.14.14	PROGRESS SET
11.25.14	PROGRESS SET
01.13.15	PERMIT APP SET
08.05.15	PERMIT ZONING REV.
04.12.16	BZA REVISION

A101

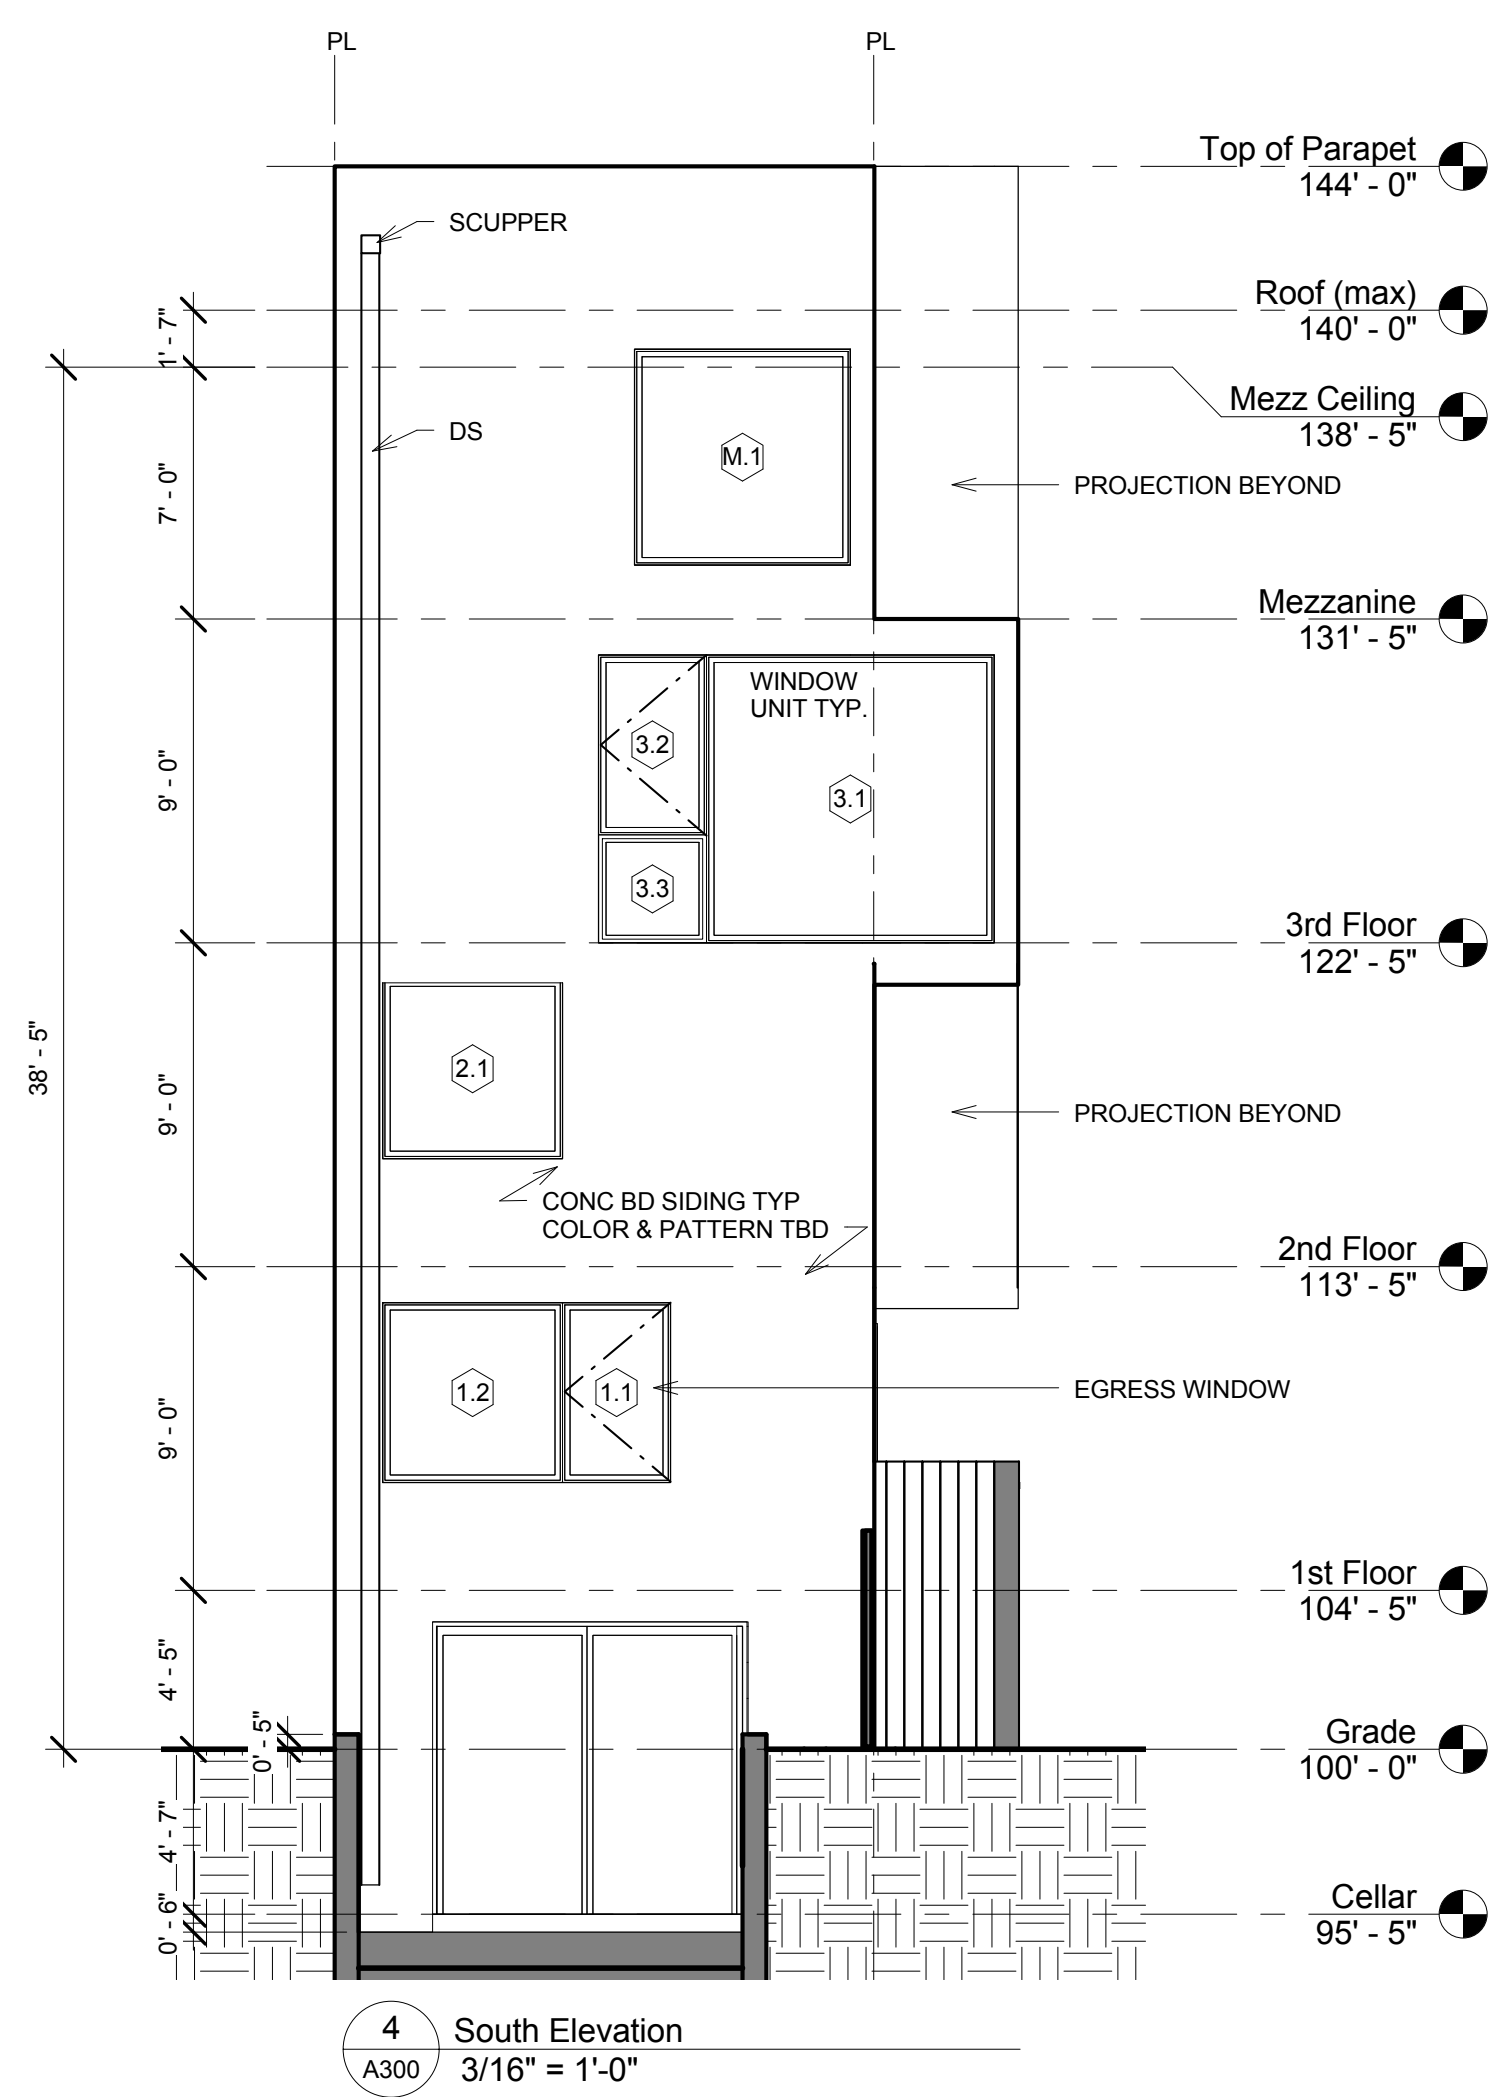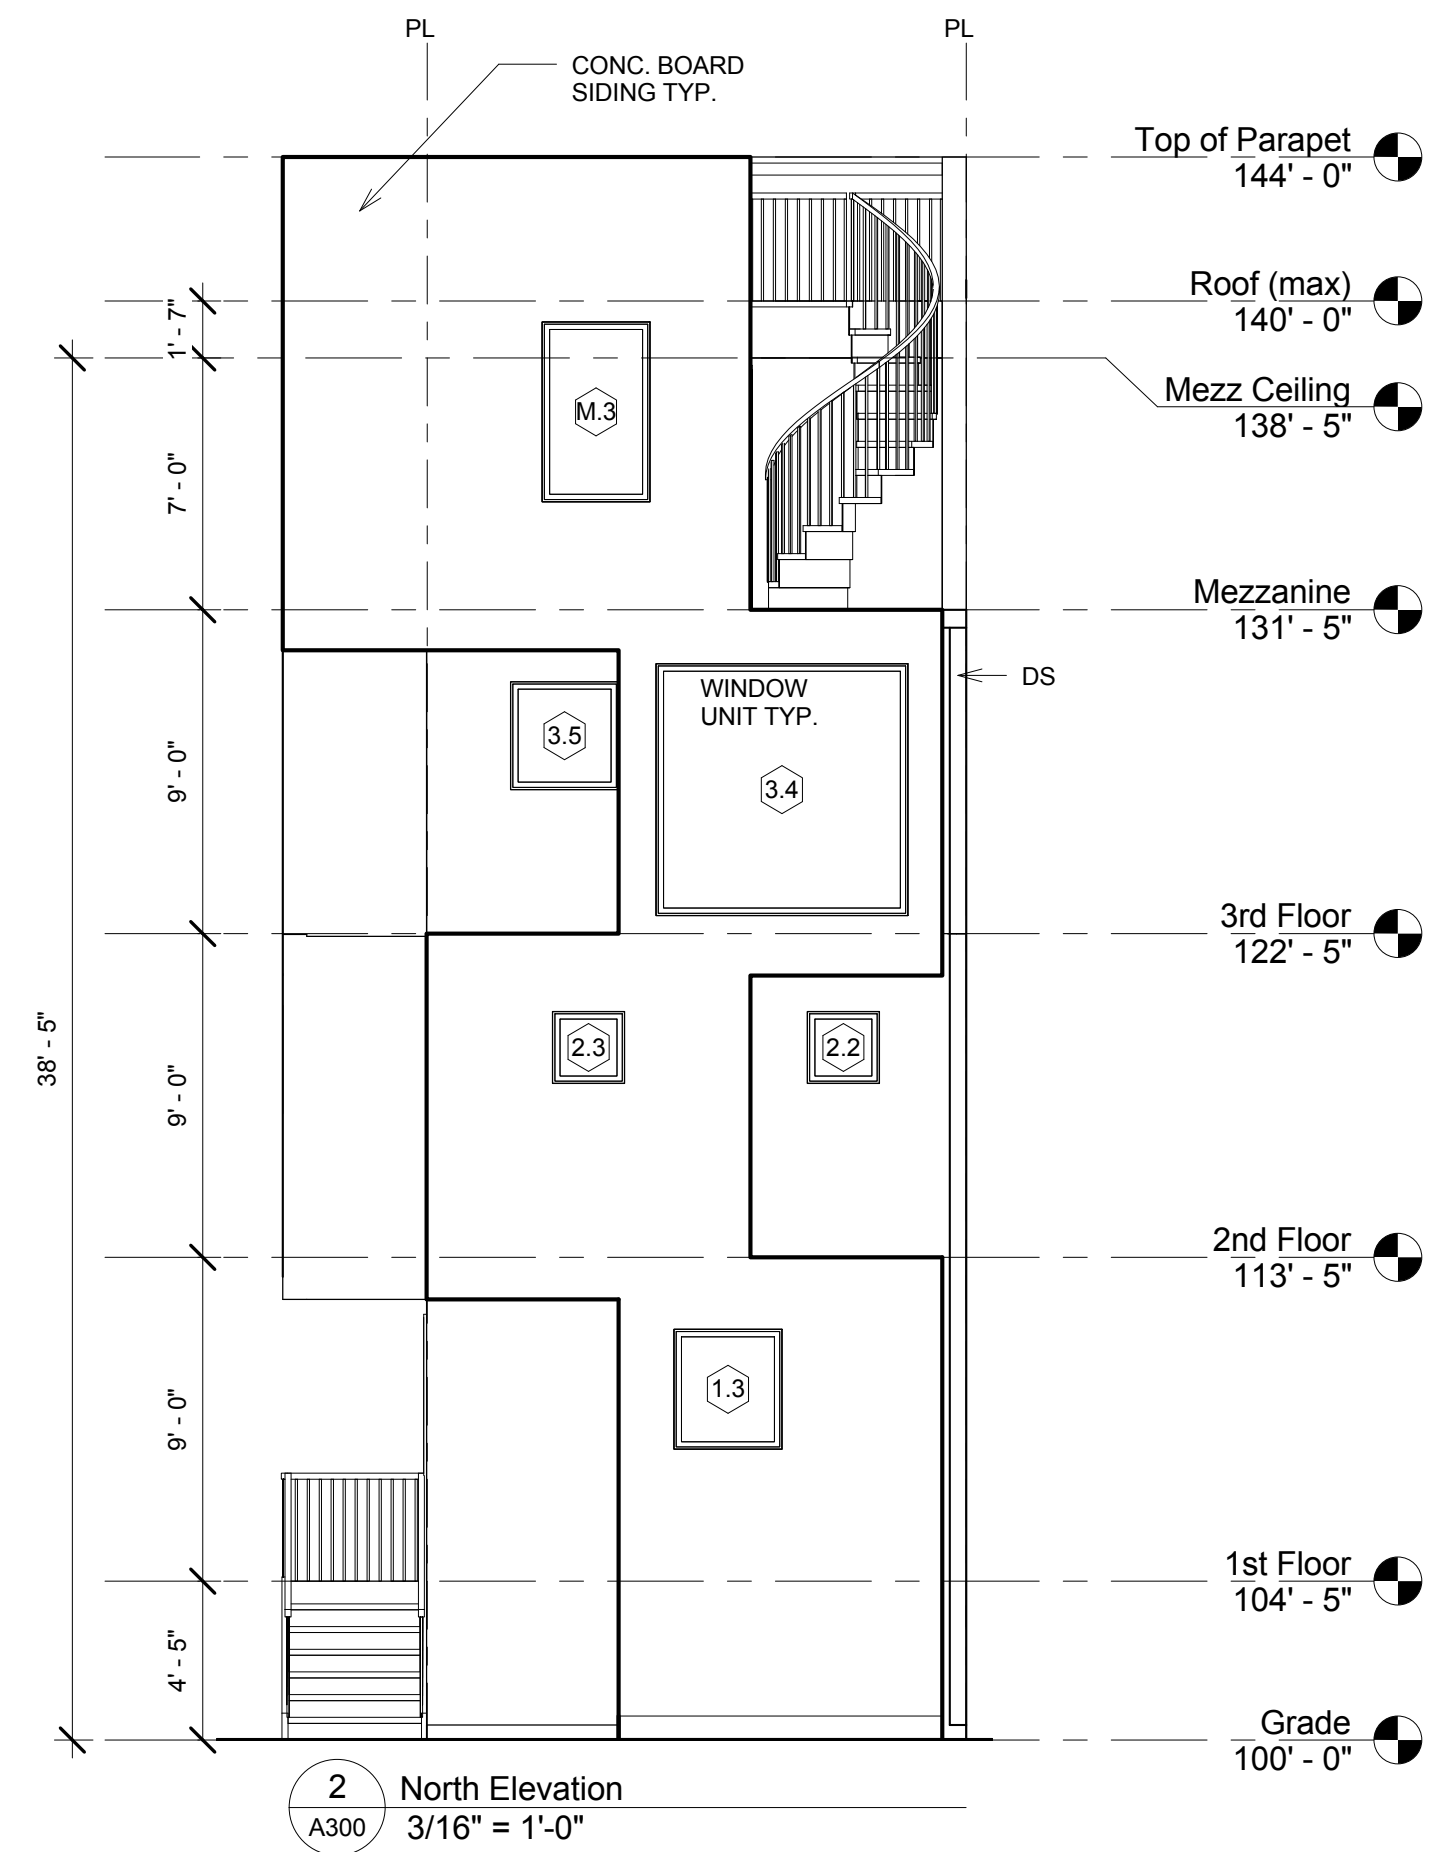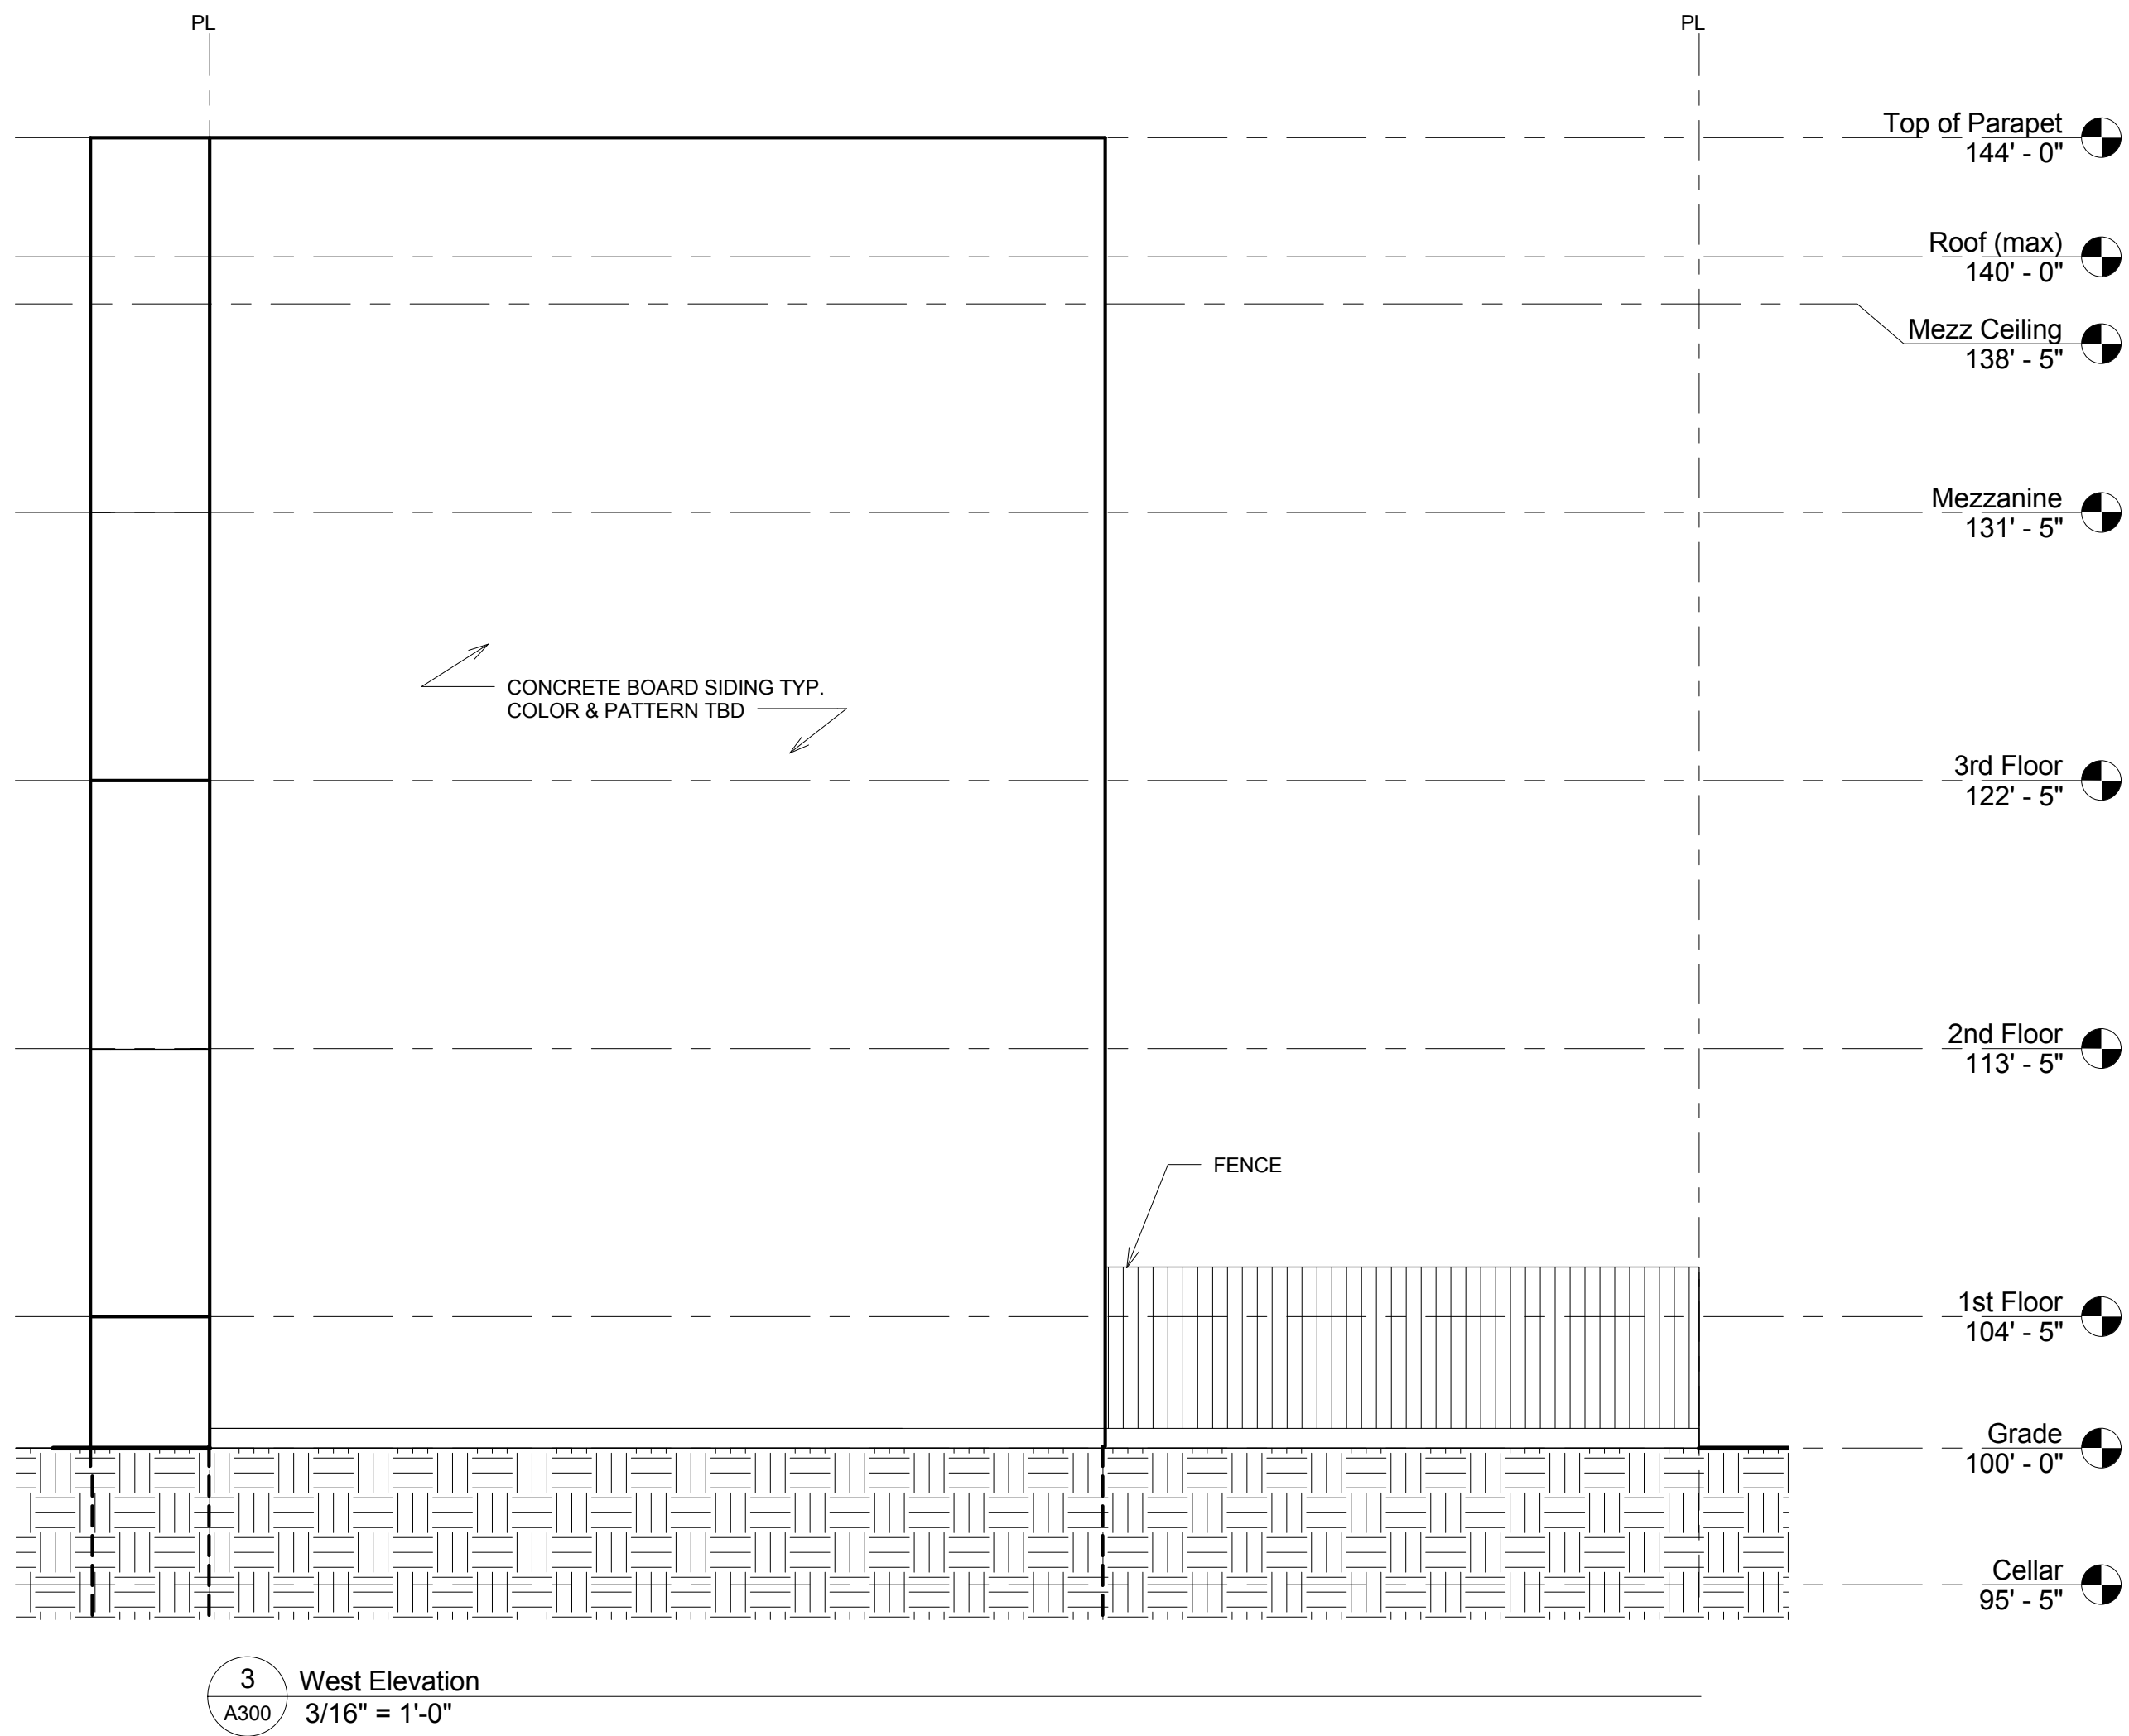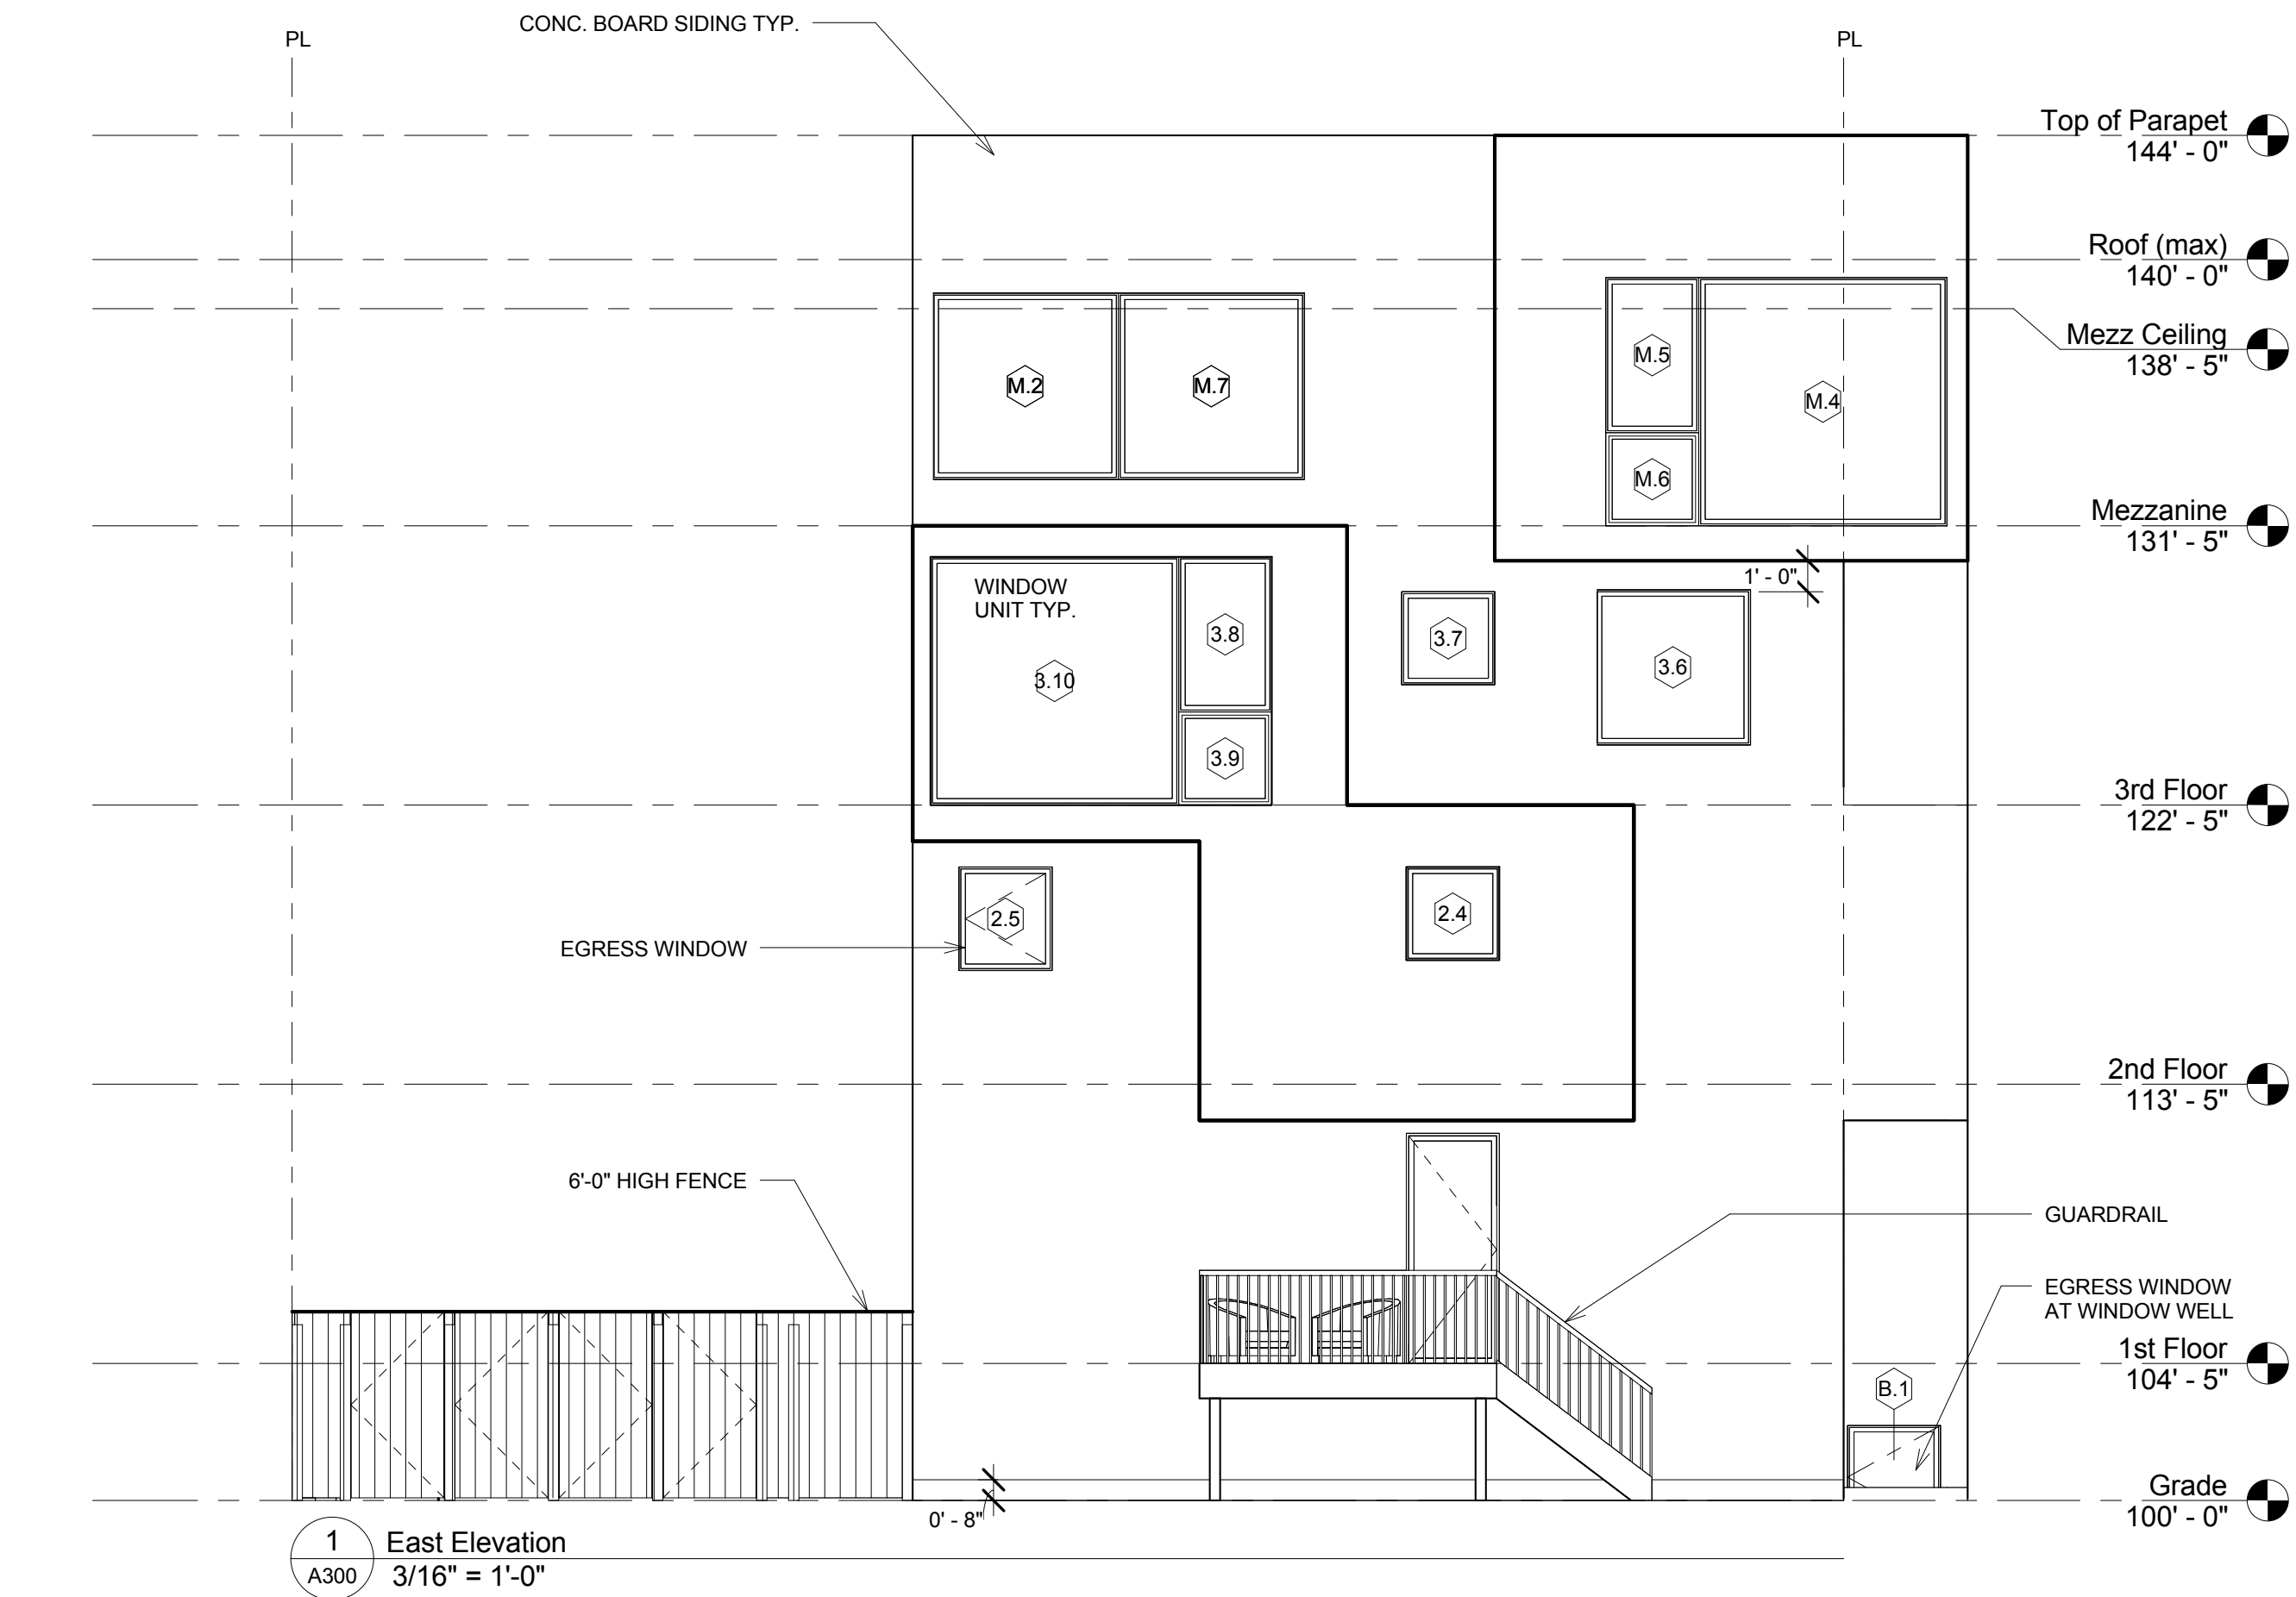

Wiebenson & Dorman Architects PC
DoRo Tres
Exterior Elevations

410 Florida Avenue NW
Washington DC 20001
t: 202.234.4200
e: x@wdarchitects.us
www.wdarchitects.us

1000 Lamont Street NW
Washington DC 20010

© 2014 Wiebenson & Dorman Architects PC

Date	Description
10.17.11	PROGRESS SET
03.07.13	PROGRESS SET
01.27.14	PROGRESS SET
02.19.14	PROGRESS SET
03.14.14	PROGRESS SET
11.25.14	PROGRESS SET
01.13.15	PERMIT APP SET
08.05.15	PERMIT ZONING REV.
04.12.16	BZA REVISION

A300