


Exhibit C



1 RENDERED FRONT ELEVATION
SCALE: 1/8" = 1'

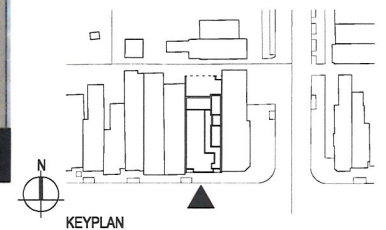

KEYPLAN
RENDERED FRONT ELEVATION

A-24

03-11-2016

920 H ST. N.E.

920 H ST. N.E.
WASHINGTON D.C.



PGIN Architects, PLLC
210 7th Street SE - Suite 201
Washington, DC 20003
(P) 202-622-6995 (F) 202-622-0908




District Development
641 S St. N.W. 3rd Floor
Washington, DC 20001
(P) 202-602-8787 (F) 866-871-2153

w:\15-0025_920-922.rvt at s:\working\920-922\15-0025_A-25 - rendered rear elevation.dwg



1 RENDERED REAR ELEVATION
SCALE: 1/8" = 1'

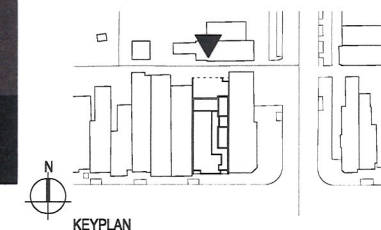

KEYPLAN

RENDERED REAR ELEVATION

A-25


03-11-2016

920 H ST. N.E.


920 H ST. N.E.
WASHINGTON D.C.



PGN Architects, PLLC
210 7th Street SE - Suite 201
Washington, DC 20003
(P) 202-822-6995 (F) 202-822-0908

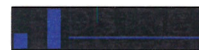


District Development
841 S St. N.W. 3rd Floor
Washington, DC 20001
(P) 202-802-8787 (F) 866-871-2153

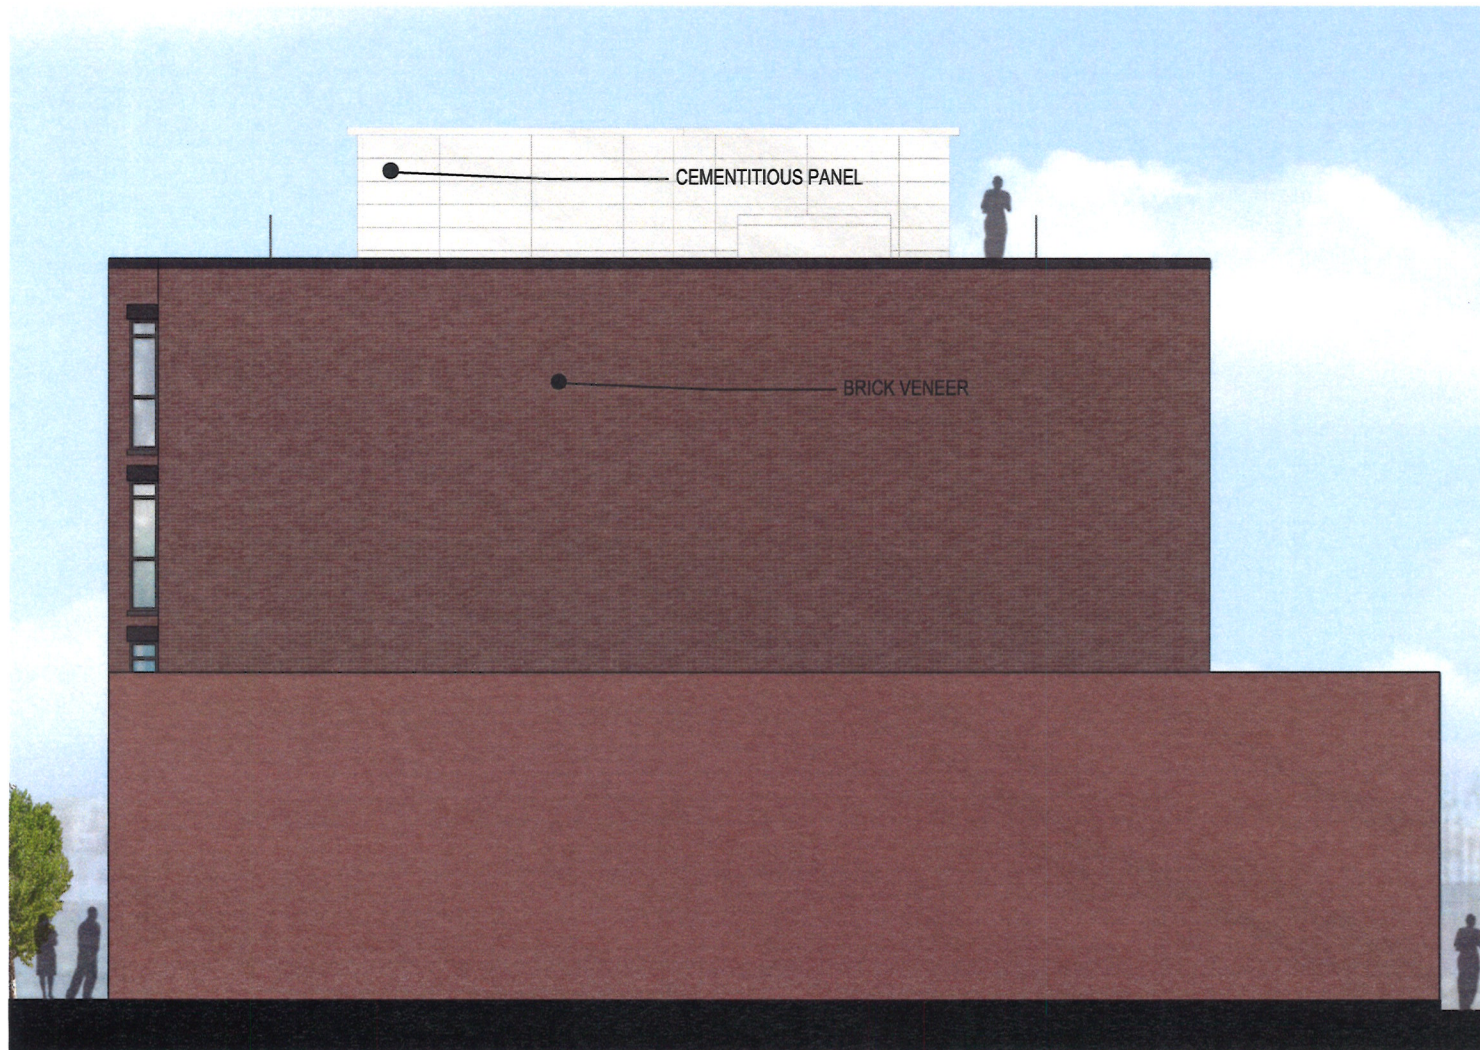

CEMENTITIOUS PANEL

BRICK VENEER

1 RENDERED SIDE ELEVATION
SCALE: 1/8" = 1'

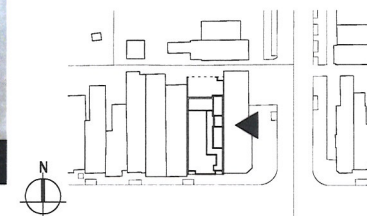

KEYPLAN

RENDERED SIDE ELEVATION

A-26


03-11-2016

920 H ST. N.E.


920 H ST. N.E.
WASHINGTON D.C.




PGN Architects, PLLC
210 7th Street SE - Suite 201
Washington, DC 20003
(P) 202-522-5995 (F) 202-622-0908

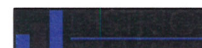

District Development
641 S St. N.W. 3rd Floor
Washington, DC 20001
(P) 202-602-6707 (F) 866-671-2153

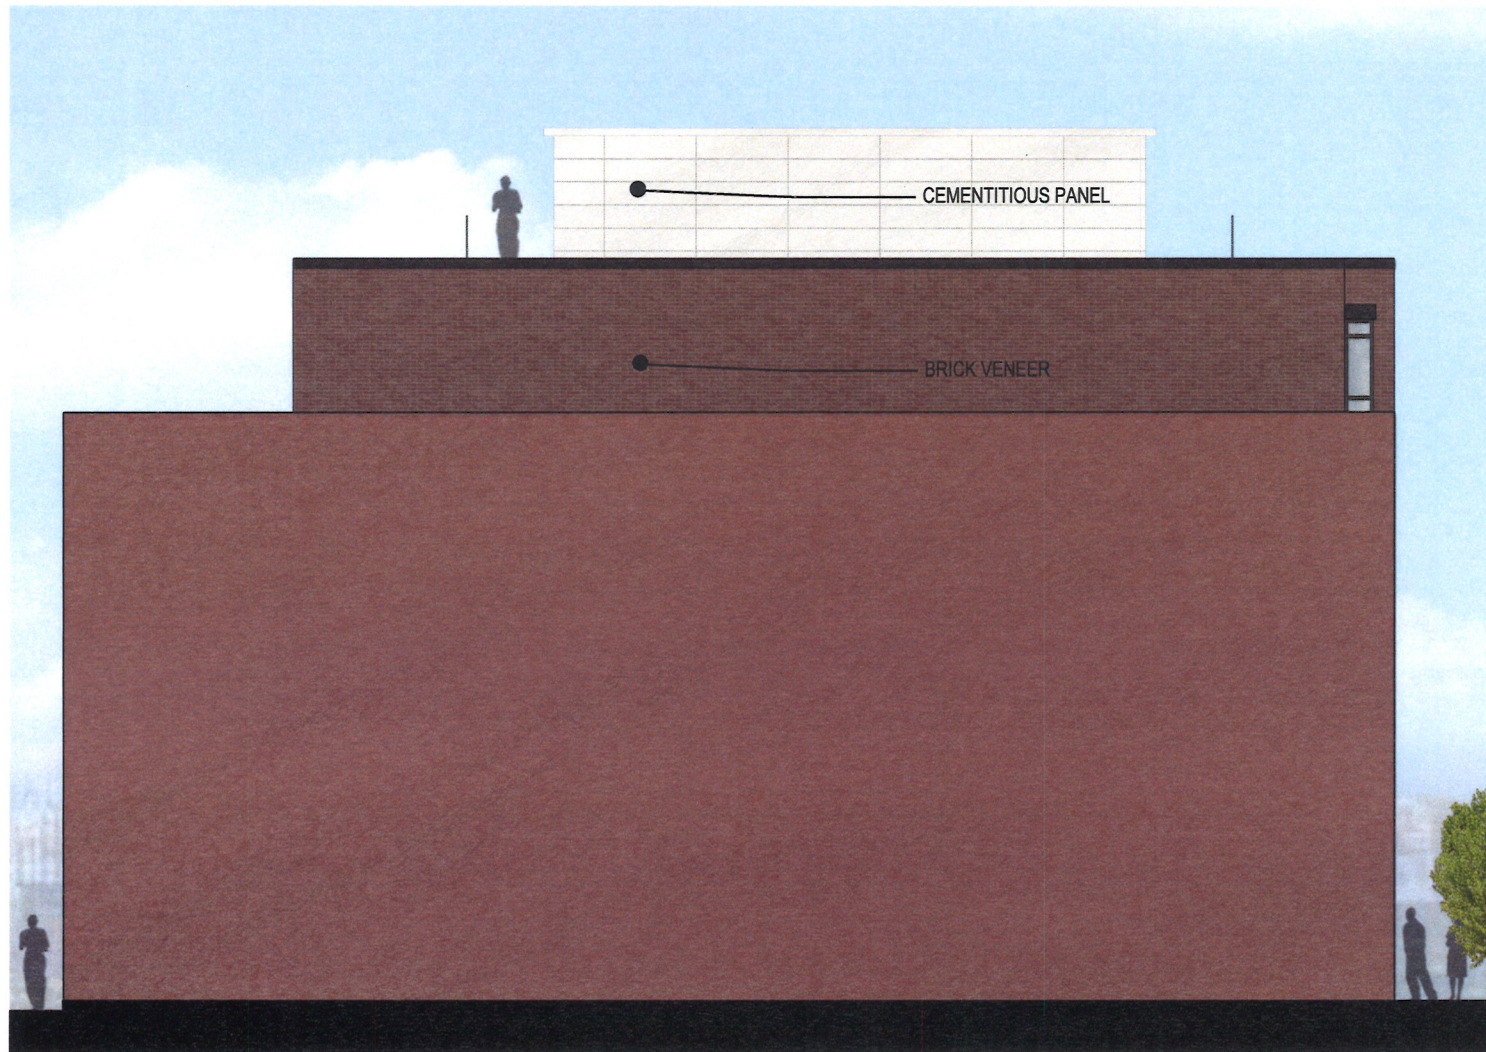

1 RENDERED SIDE ELEVATION
SCALE: 1/8" = 1'

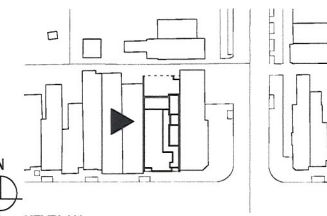

KEYPLAN

RENDERED SIDE ELEVATION

A-27

920 H ST. N.E.

920 H ST. N.E.
WASHINGTON D.C.



PGN Architects, PLLC
210 7th Street SE - Suite 201
Washington, DC 20003
(P) 202-622-5995 (F) 202-622-0906



District Development
541 S St. N.W. 3rd Floor
Washington, DC 20001
(P) 202-802-9797 (F) 866-871-2153



CEMENTITIOUS PANEL

METAL RAILING ASSEMBLY

METAL COPING

2 ENLARGED MATERIAL ELEVATION
SCALE: N.T.S.



BRICK VENEER

METAL RAILING ASSEMBLY

METAL CHANNEL

CEMENTITIOUS PANEL

METAL CHANNEL

1 ENLARGED MATERIAL ELEVATION
SCALE: N.T.S.



KEYPLAN


ENLARGED MATERIAL ELEVATION A-28

920 H ST. N.E.


920 H ST. N.E.
WASHINGTON D.C.



PGN Architects, PLLC
210 7th Street SE - Suite 201
Washington, DC 20003
(P) 202-822-5995 (F) 202-822-0908

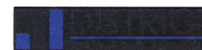

District Development
641 S St. N.W. 3rd Floor
Washington, DC 20001
(P) 202-802-9797 (F) 866-871-2153

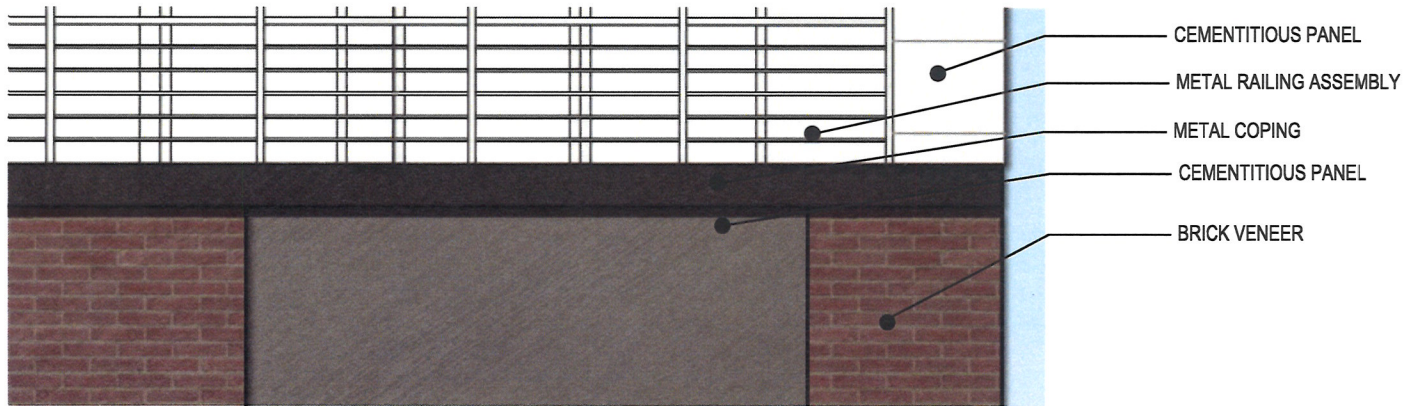

2 ENLARGED MATERIAL ELEVATION
SCALE: N.T.S.



1 ENLARGED MATERIAL ELEVATION
SCALE: N.T.S.



KEYPLAN

ENLARGED MATERIAL ELEVATION A-29

920 H ST. N.E.

920 H ST. N.E.
WASHINGTON D.C.



PGN Architects, PLLC
210 7th Street SE - Suite 201
Washington, DC 20003
(P) 202-622-6996 (F) 202-622-0908



District Development
641 S St. N.W. 3rd Floor
Washington, DC 20001
(P) 202-622-8787 (F) 866-871-2153