


m:\15-0024_920-922 h st ne\Drawings\Sheets\15-0024_a-37 - parking study.dwg

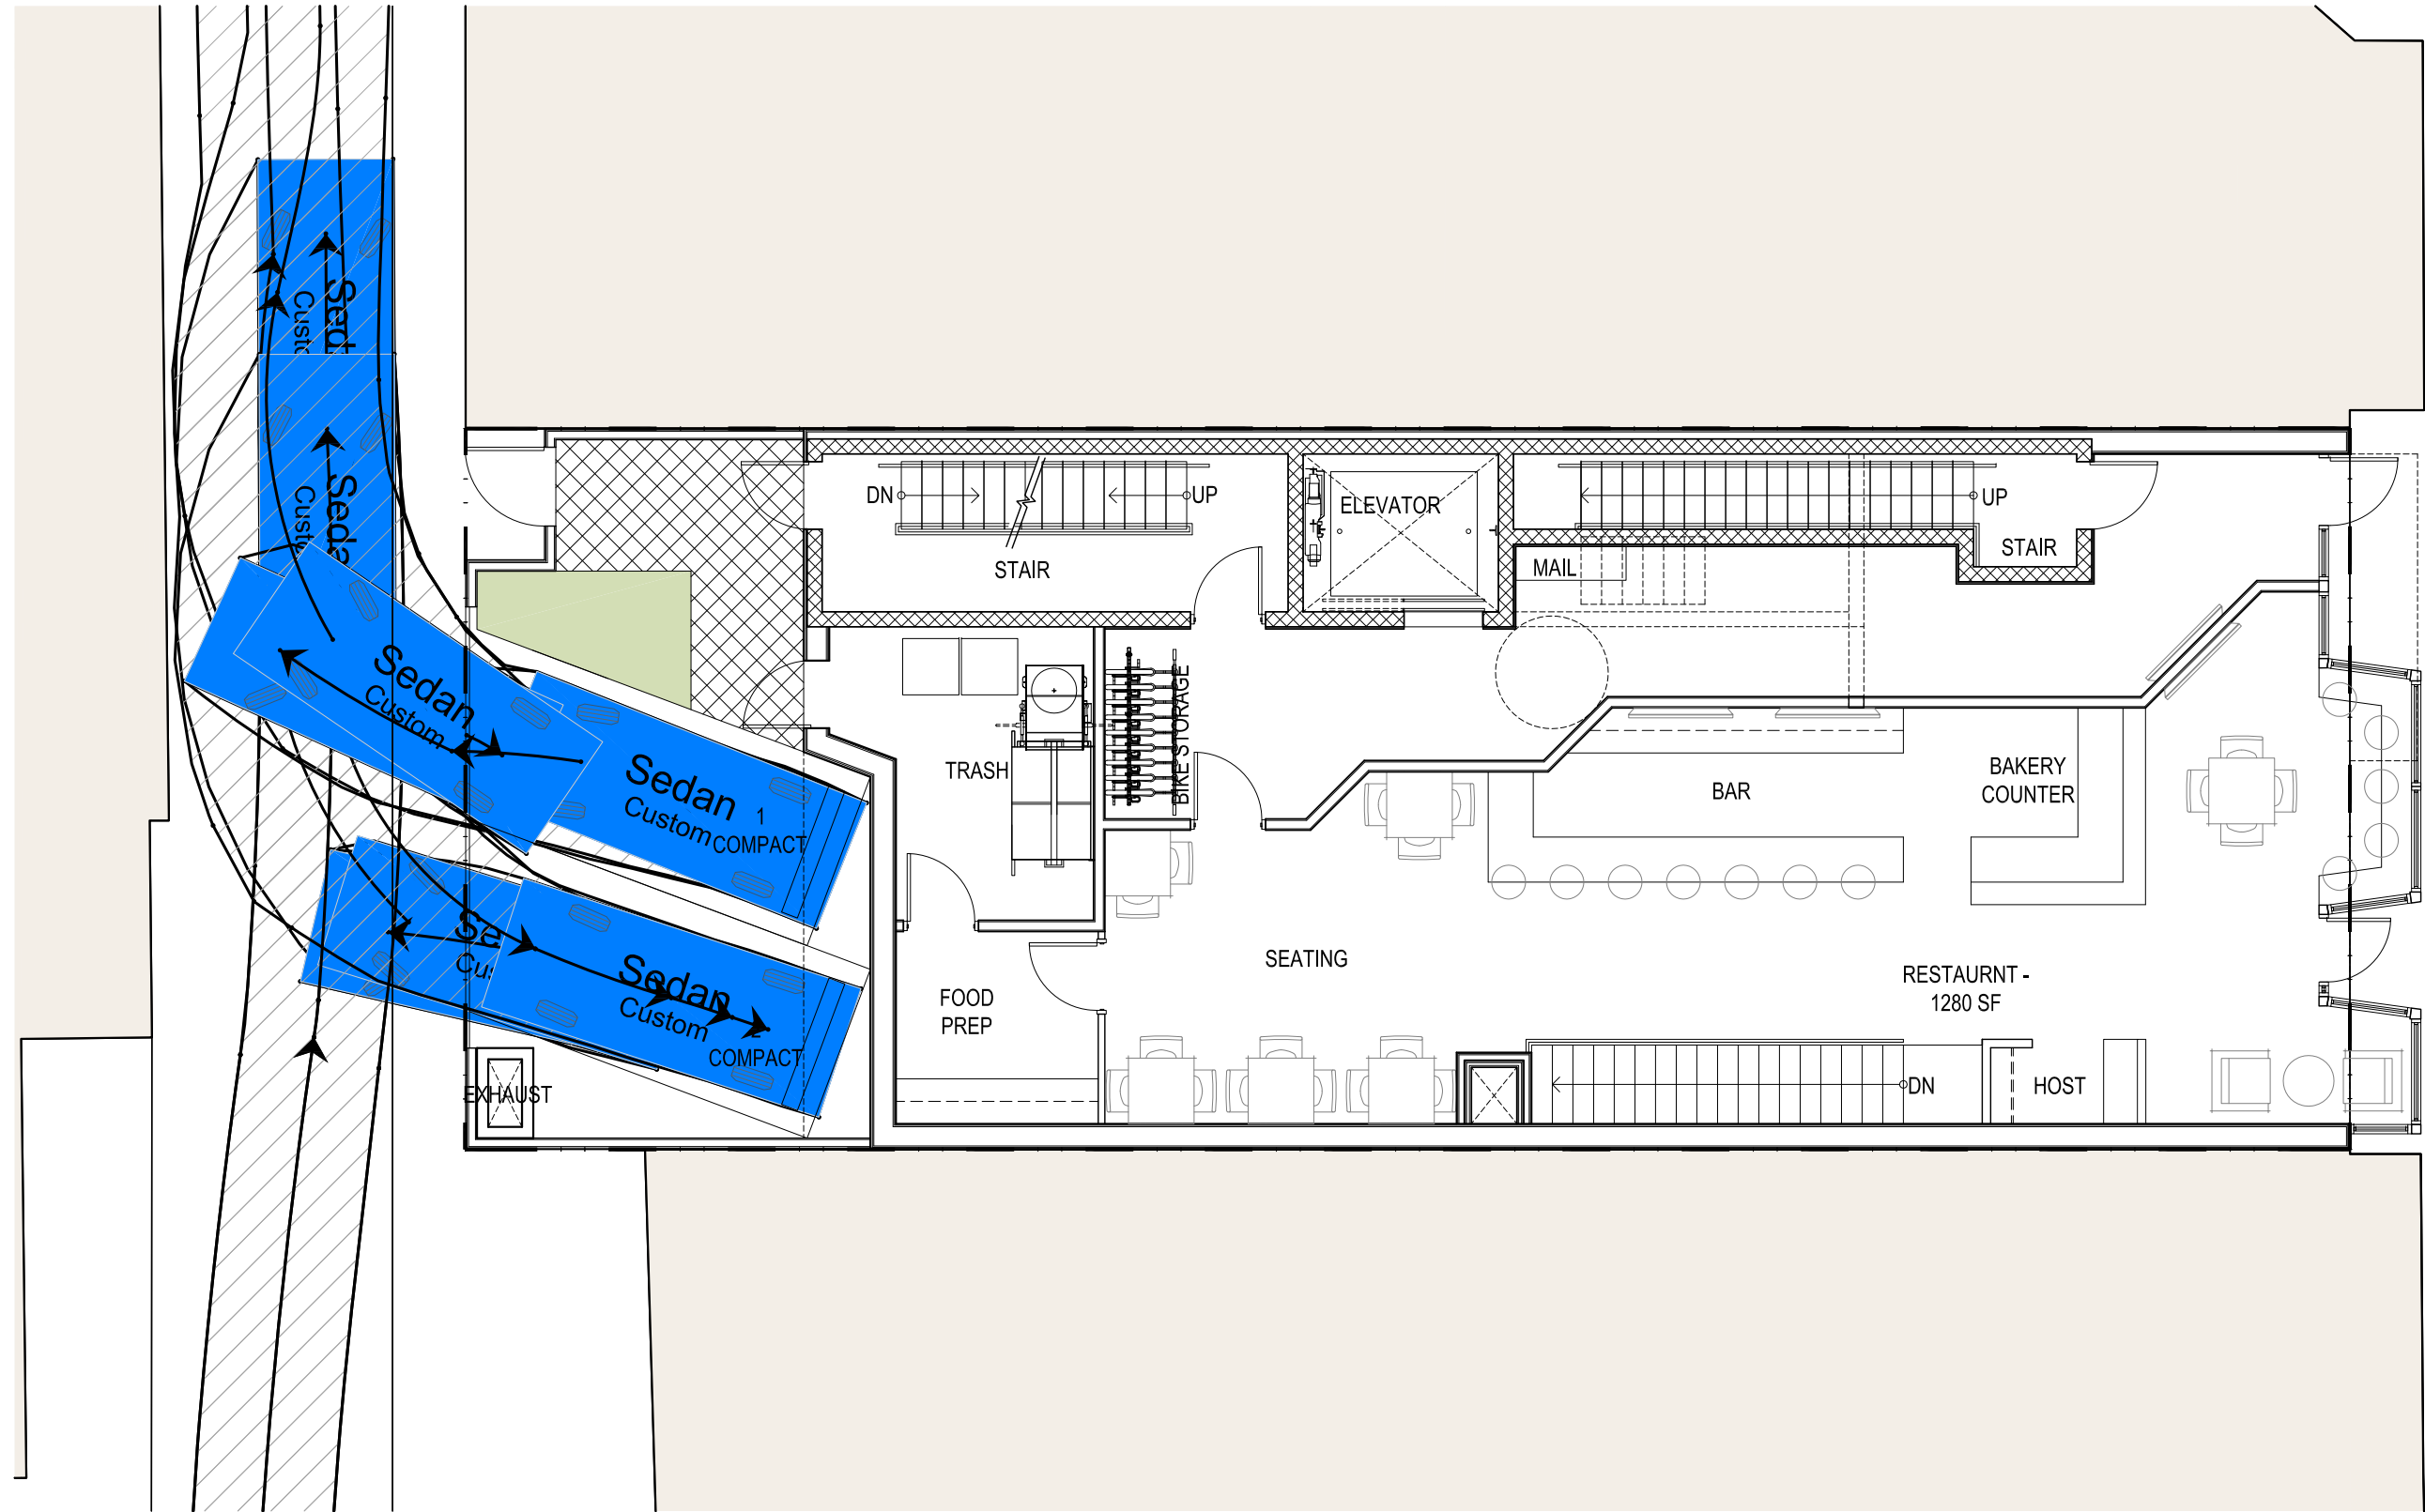

1 PARKING STUDY
SCALE: 1/8" = 1'



920 H ST. N.E.

920 H ST. N.E.
WASHINGTON D.C.

PARKING STUDY A-37



PGN Architects, PLLC
210 7th Street SE - Suite 201
Washington, DC 20003
(P) 202-822-5995 (F) 202-822-0908



District Development
641 S St. N.W. 3rd Floor
Washington, DC 20001
(P) 202-802-9797 (F) 866-871-2153

Board of Zoning Adjustment
District of Columbia
CASE NO.19250
EXHIBIT NO.29D