

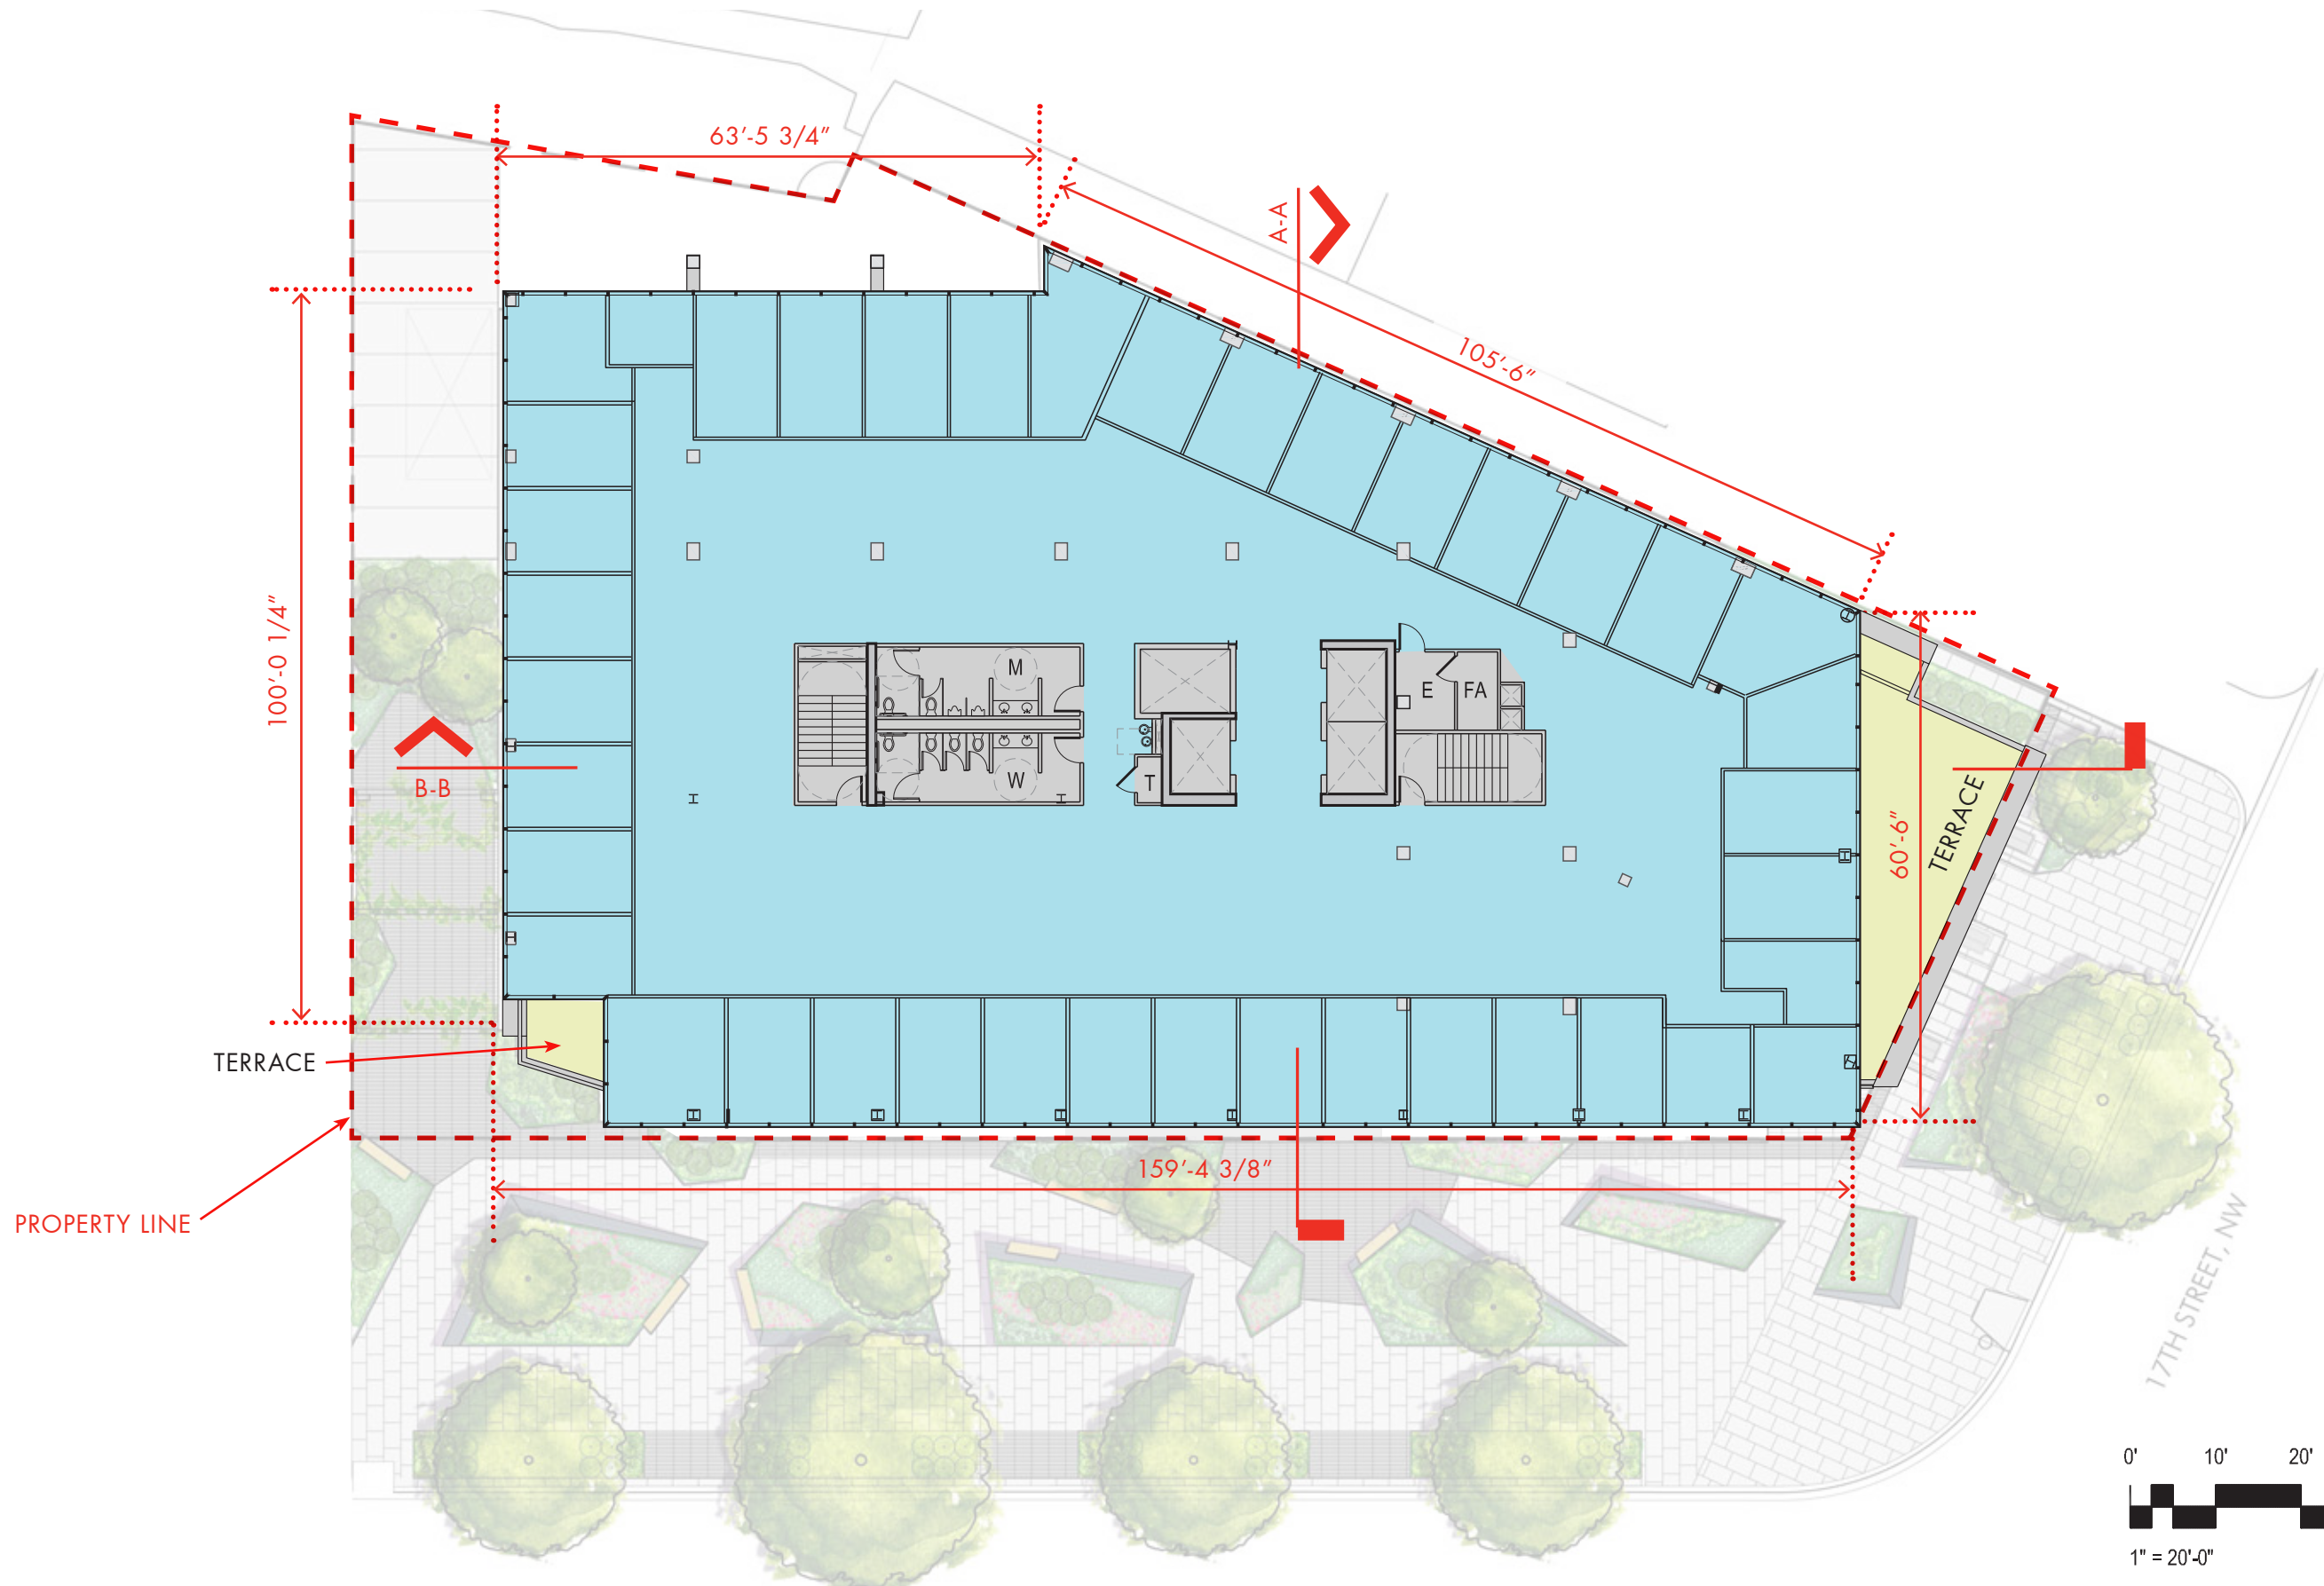
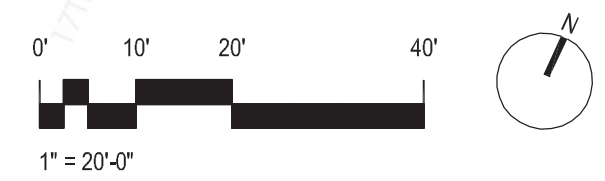


AKRIDGE
Invested.

1701 RHODE ISLAND AVENUE | 18 MARCH 2016

Board of Zoning Adjustment
District of Columbia
CASE NO. 19-067
EXHIBIT NO. C
FLOOR PLAN LEVEL 07
BZA FILING SUBMISSION A21

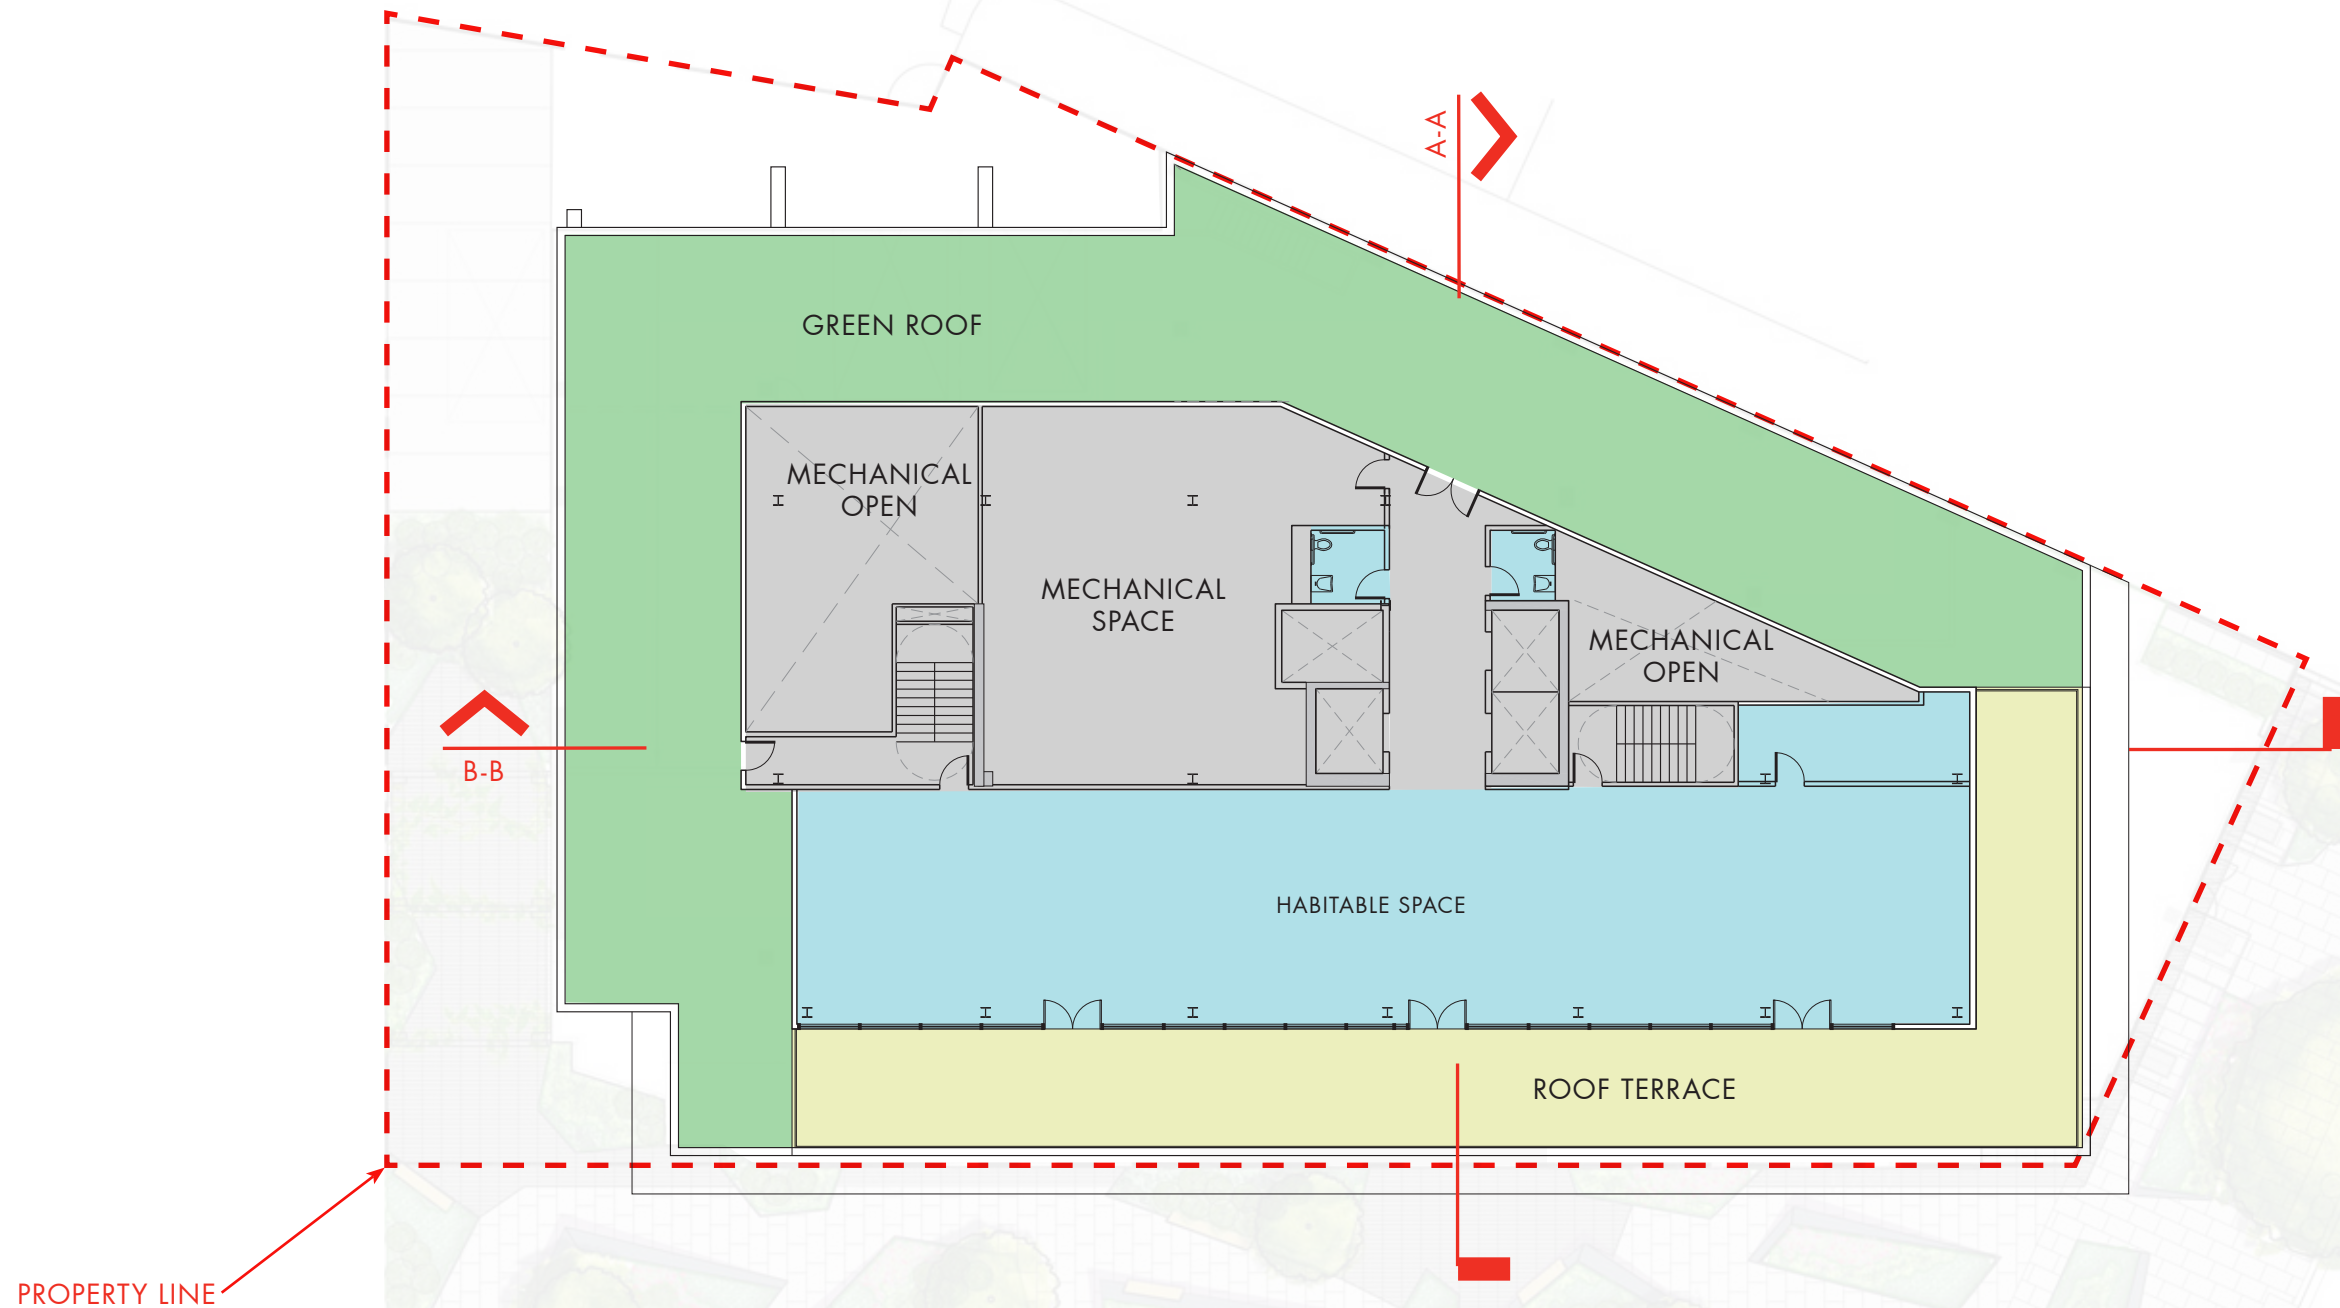


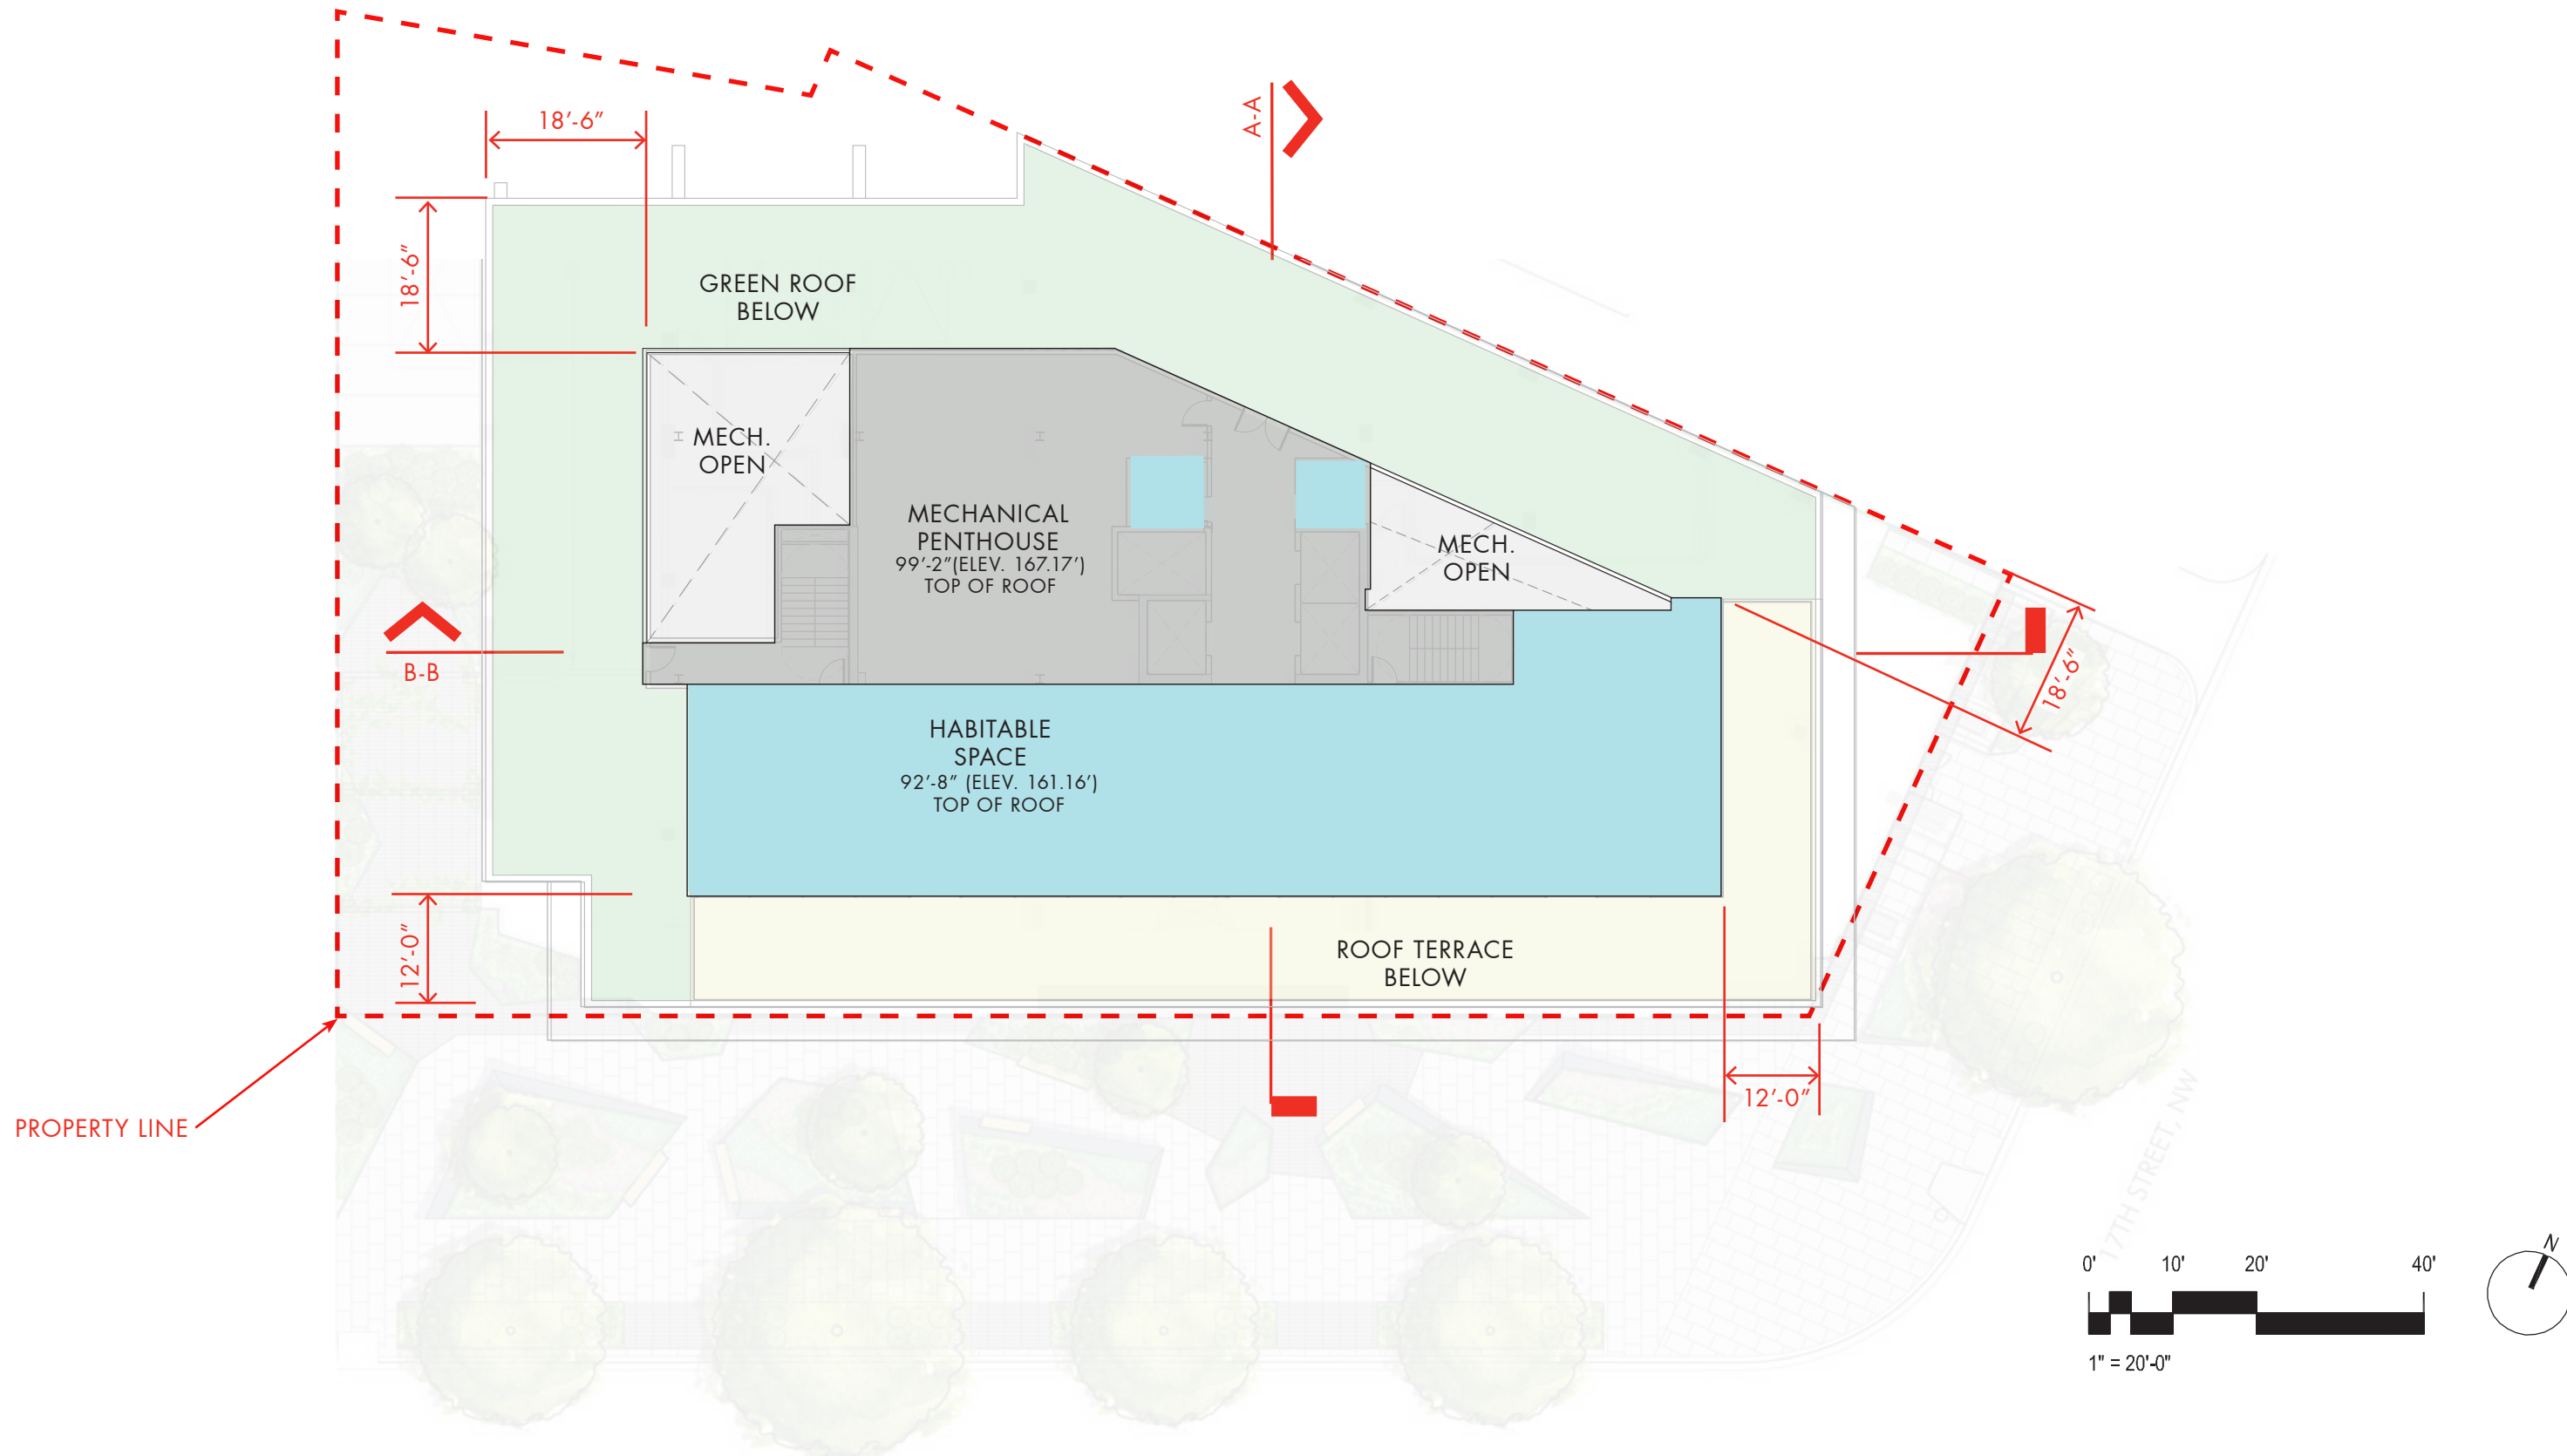


AKRIDGE
Invested.


1701 RHODE ISLAND AVENUE | 18 MARCH 2016

ROOF PLAN
BZA FILING SUBMISSION A₂₃

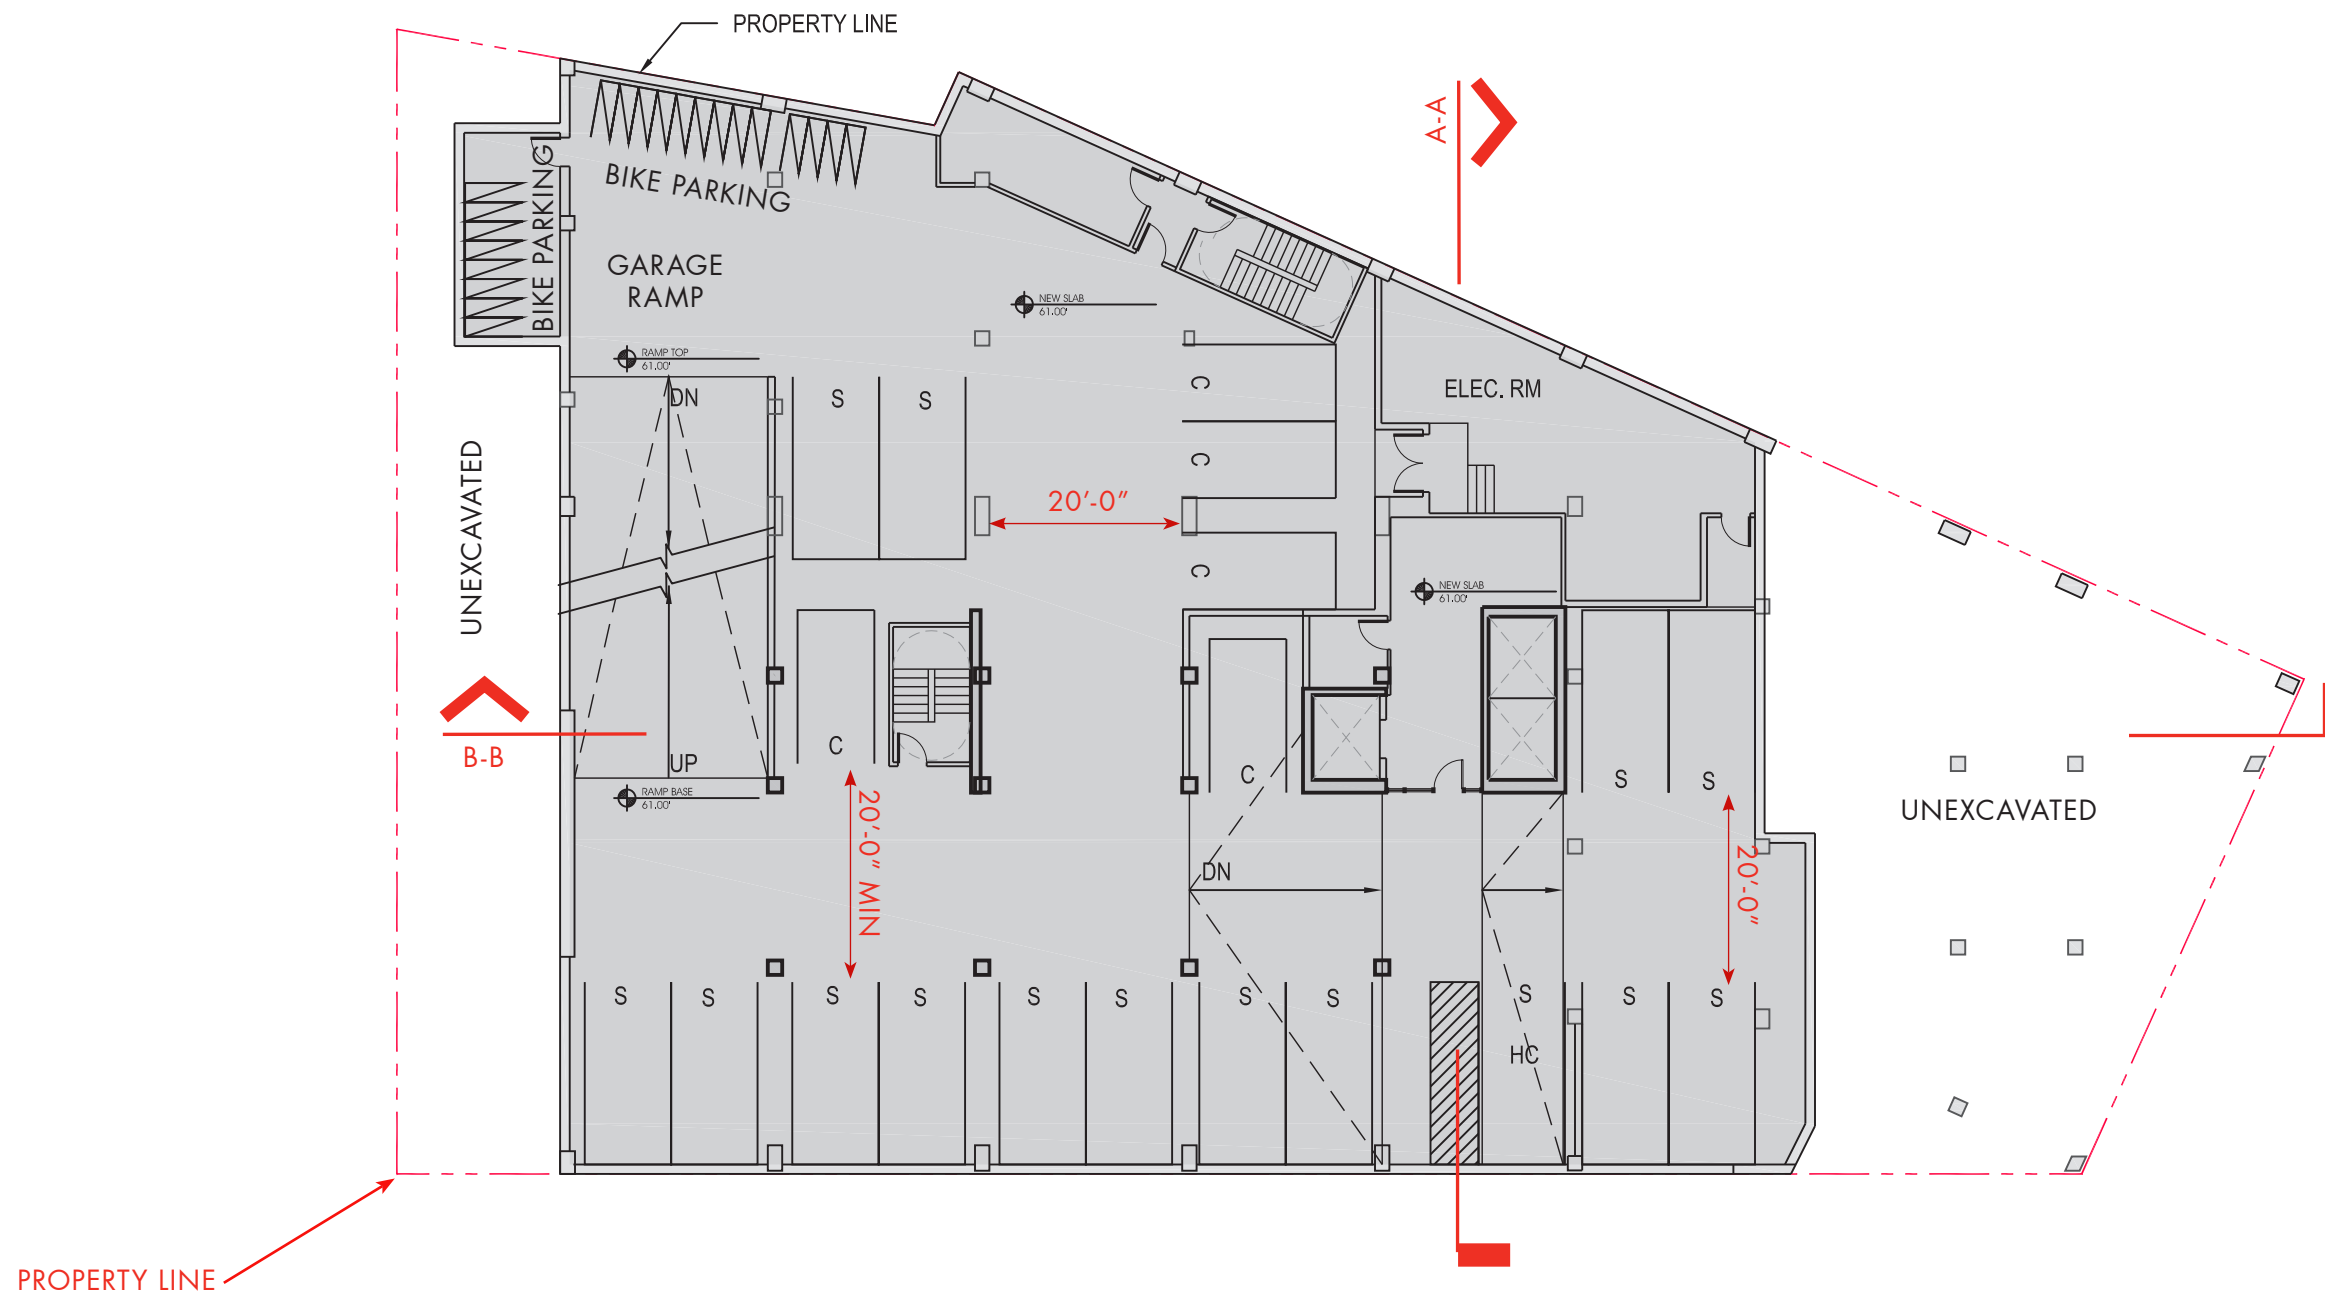


PARKING LEGEND	SIZE	COUNT
S - STANDARD SPACE	9' X 19'	14
C - COMPACT SPACE	8' X 16'	5
HC - ACCESSIBLE SPACE	9' X 19'	1
BIKE	6' X 2'	21


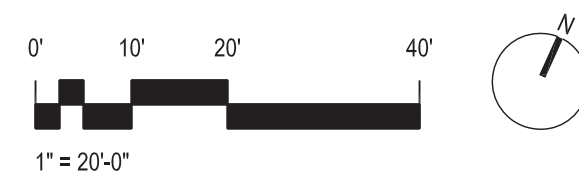


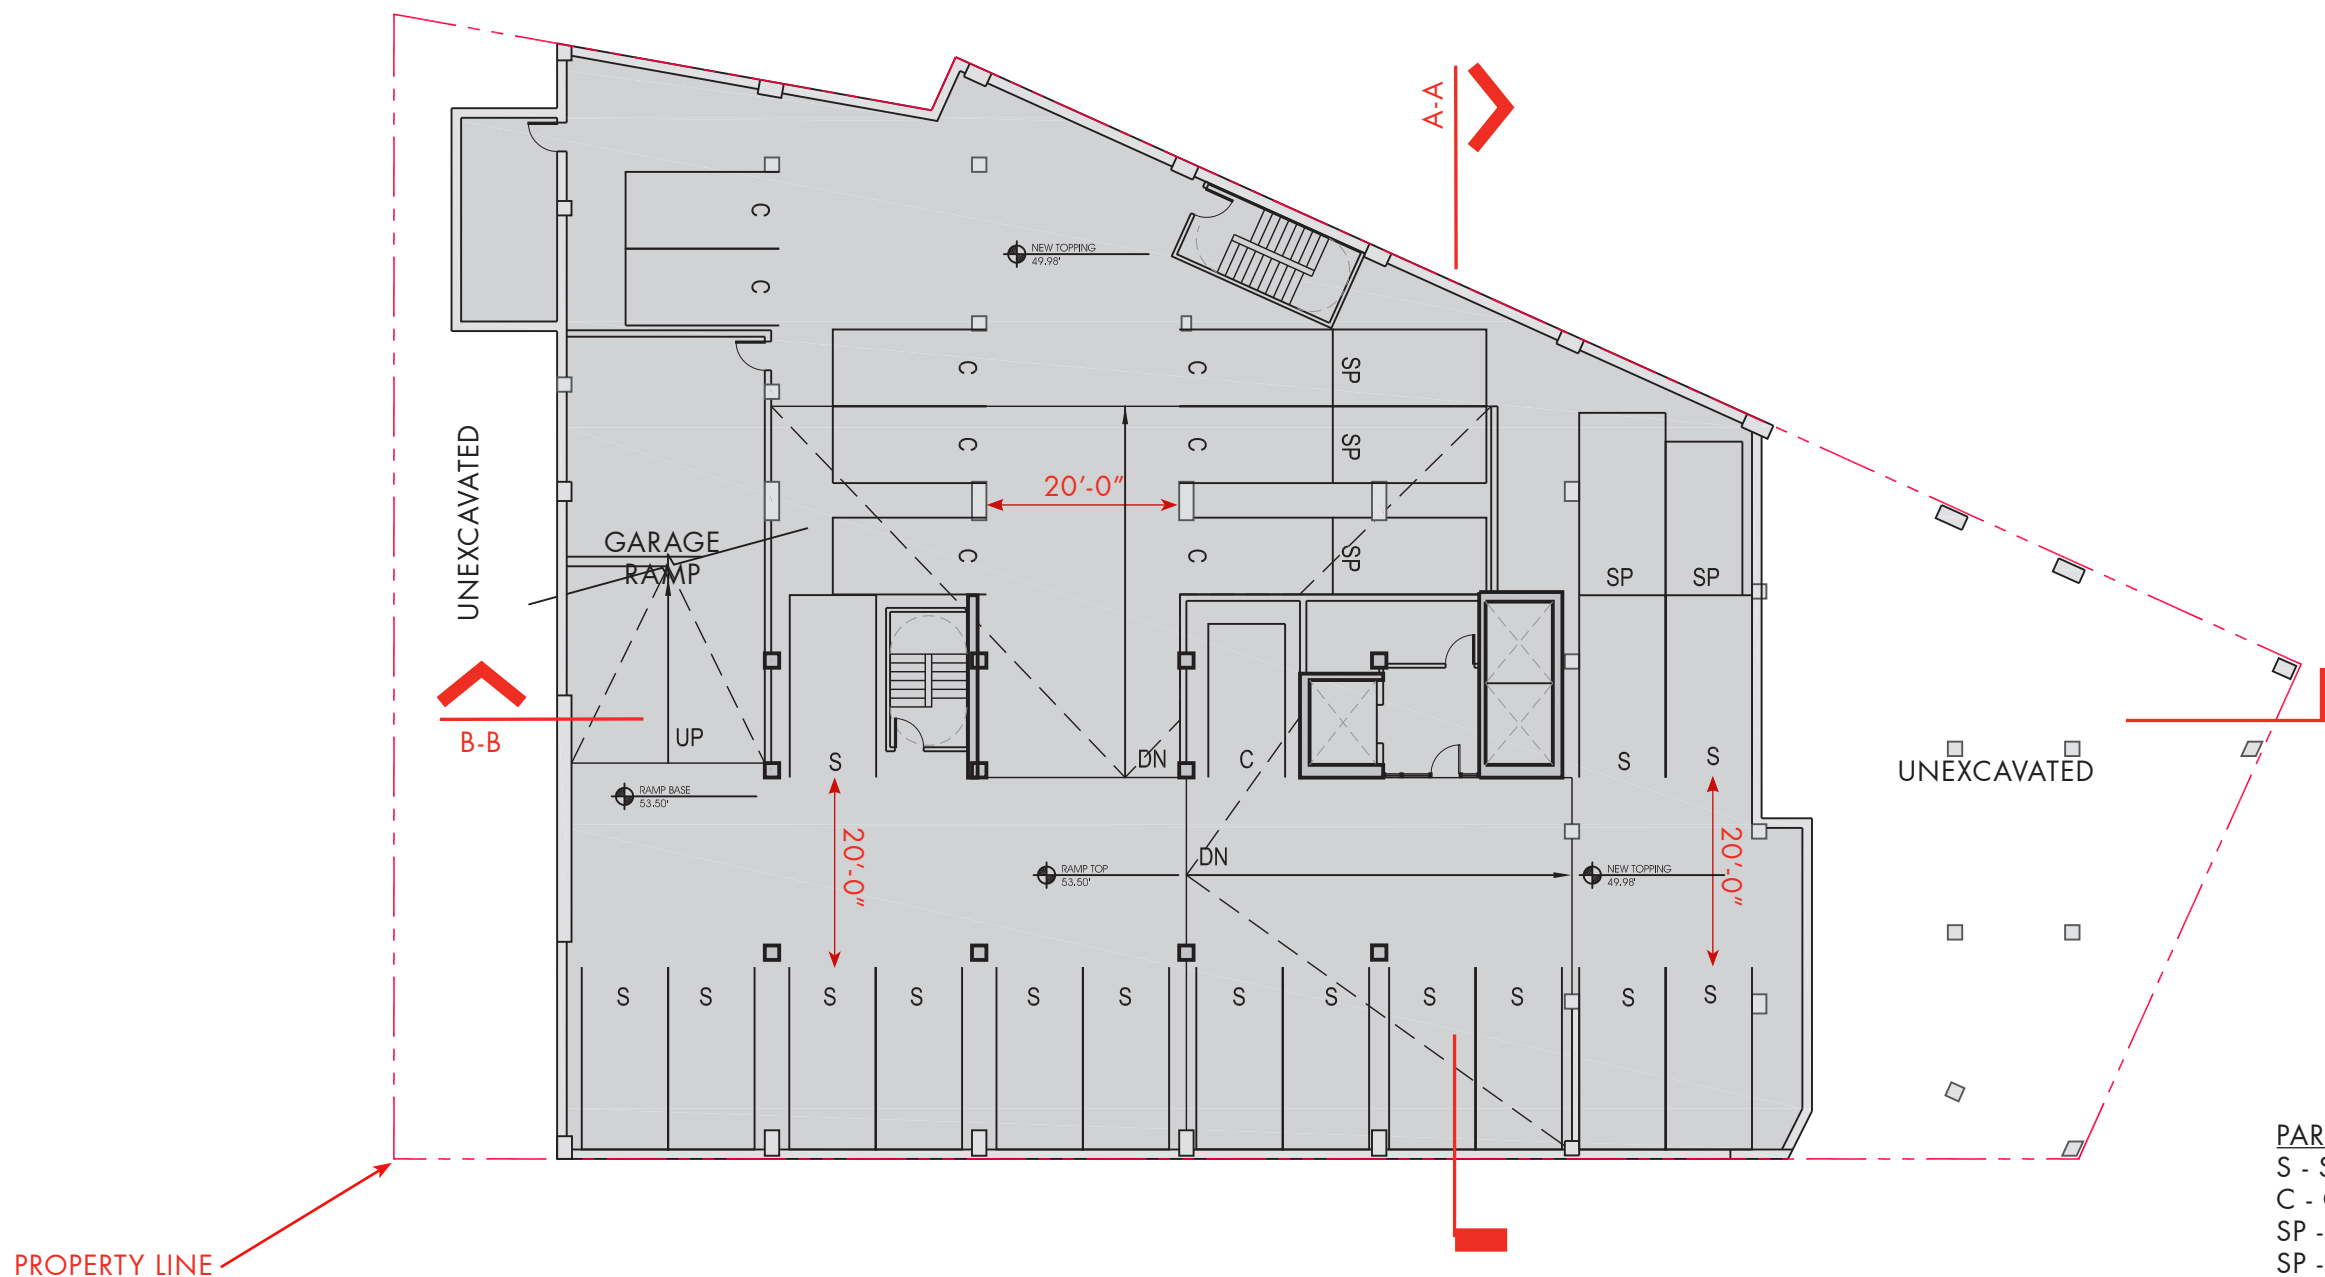

PARKING LEGEND	SIZE	COUNT
S - STANDARD SPACE	9' X 19'	15
C - COMPACT SPACE	8' X 16'	9
SP - STACKED PARKING	9' X 19'	4
SP - STACKED PARKING	8' X 16'	1

NOTE: STACK SPACES NOT COUNTED
TOWARD NUMBER OF REQUIRED SPACES
PROVIDED

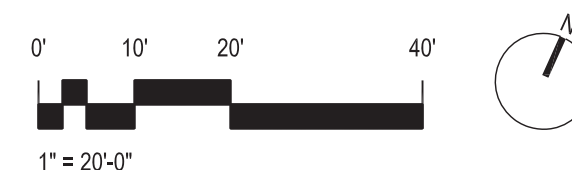


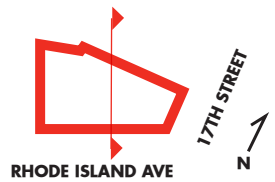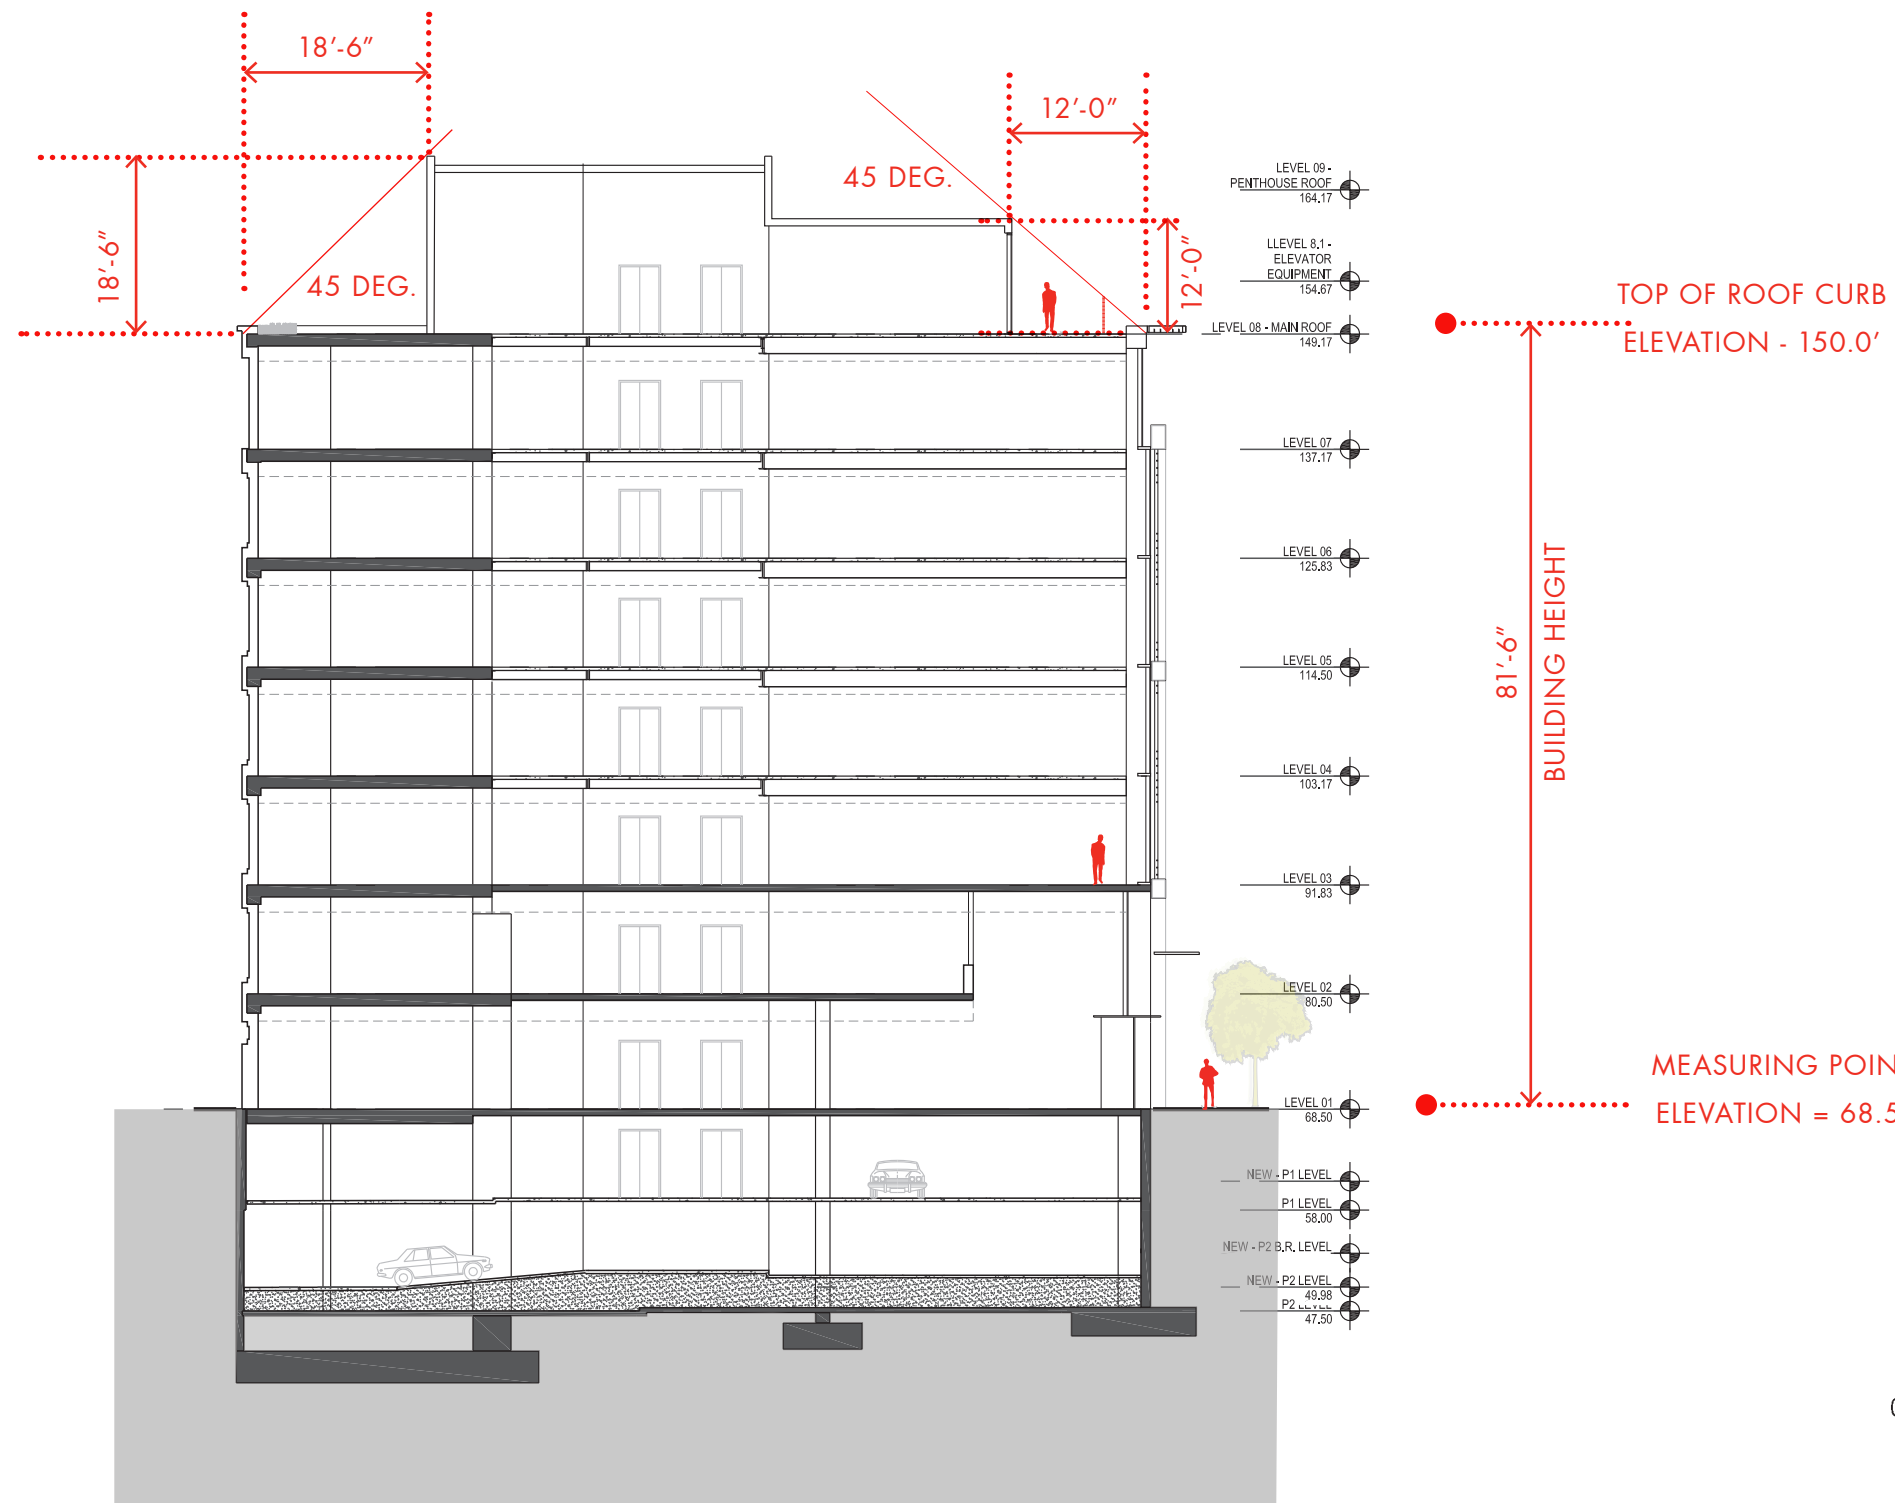

AKRIDGE
Invested.

1701 RHODE ISLAND AVENUE | 18 MARCH 2016

TRANSVERSE SECTION A-A
BZA FILING SUBMISSION **A₂₆**

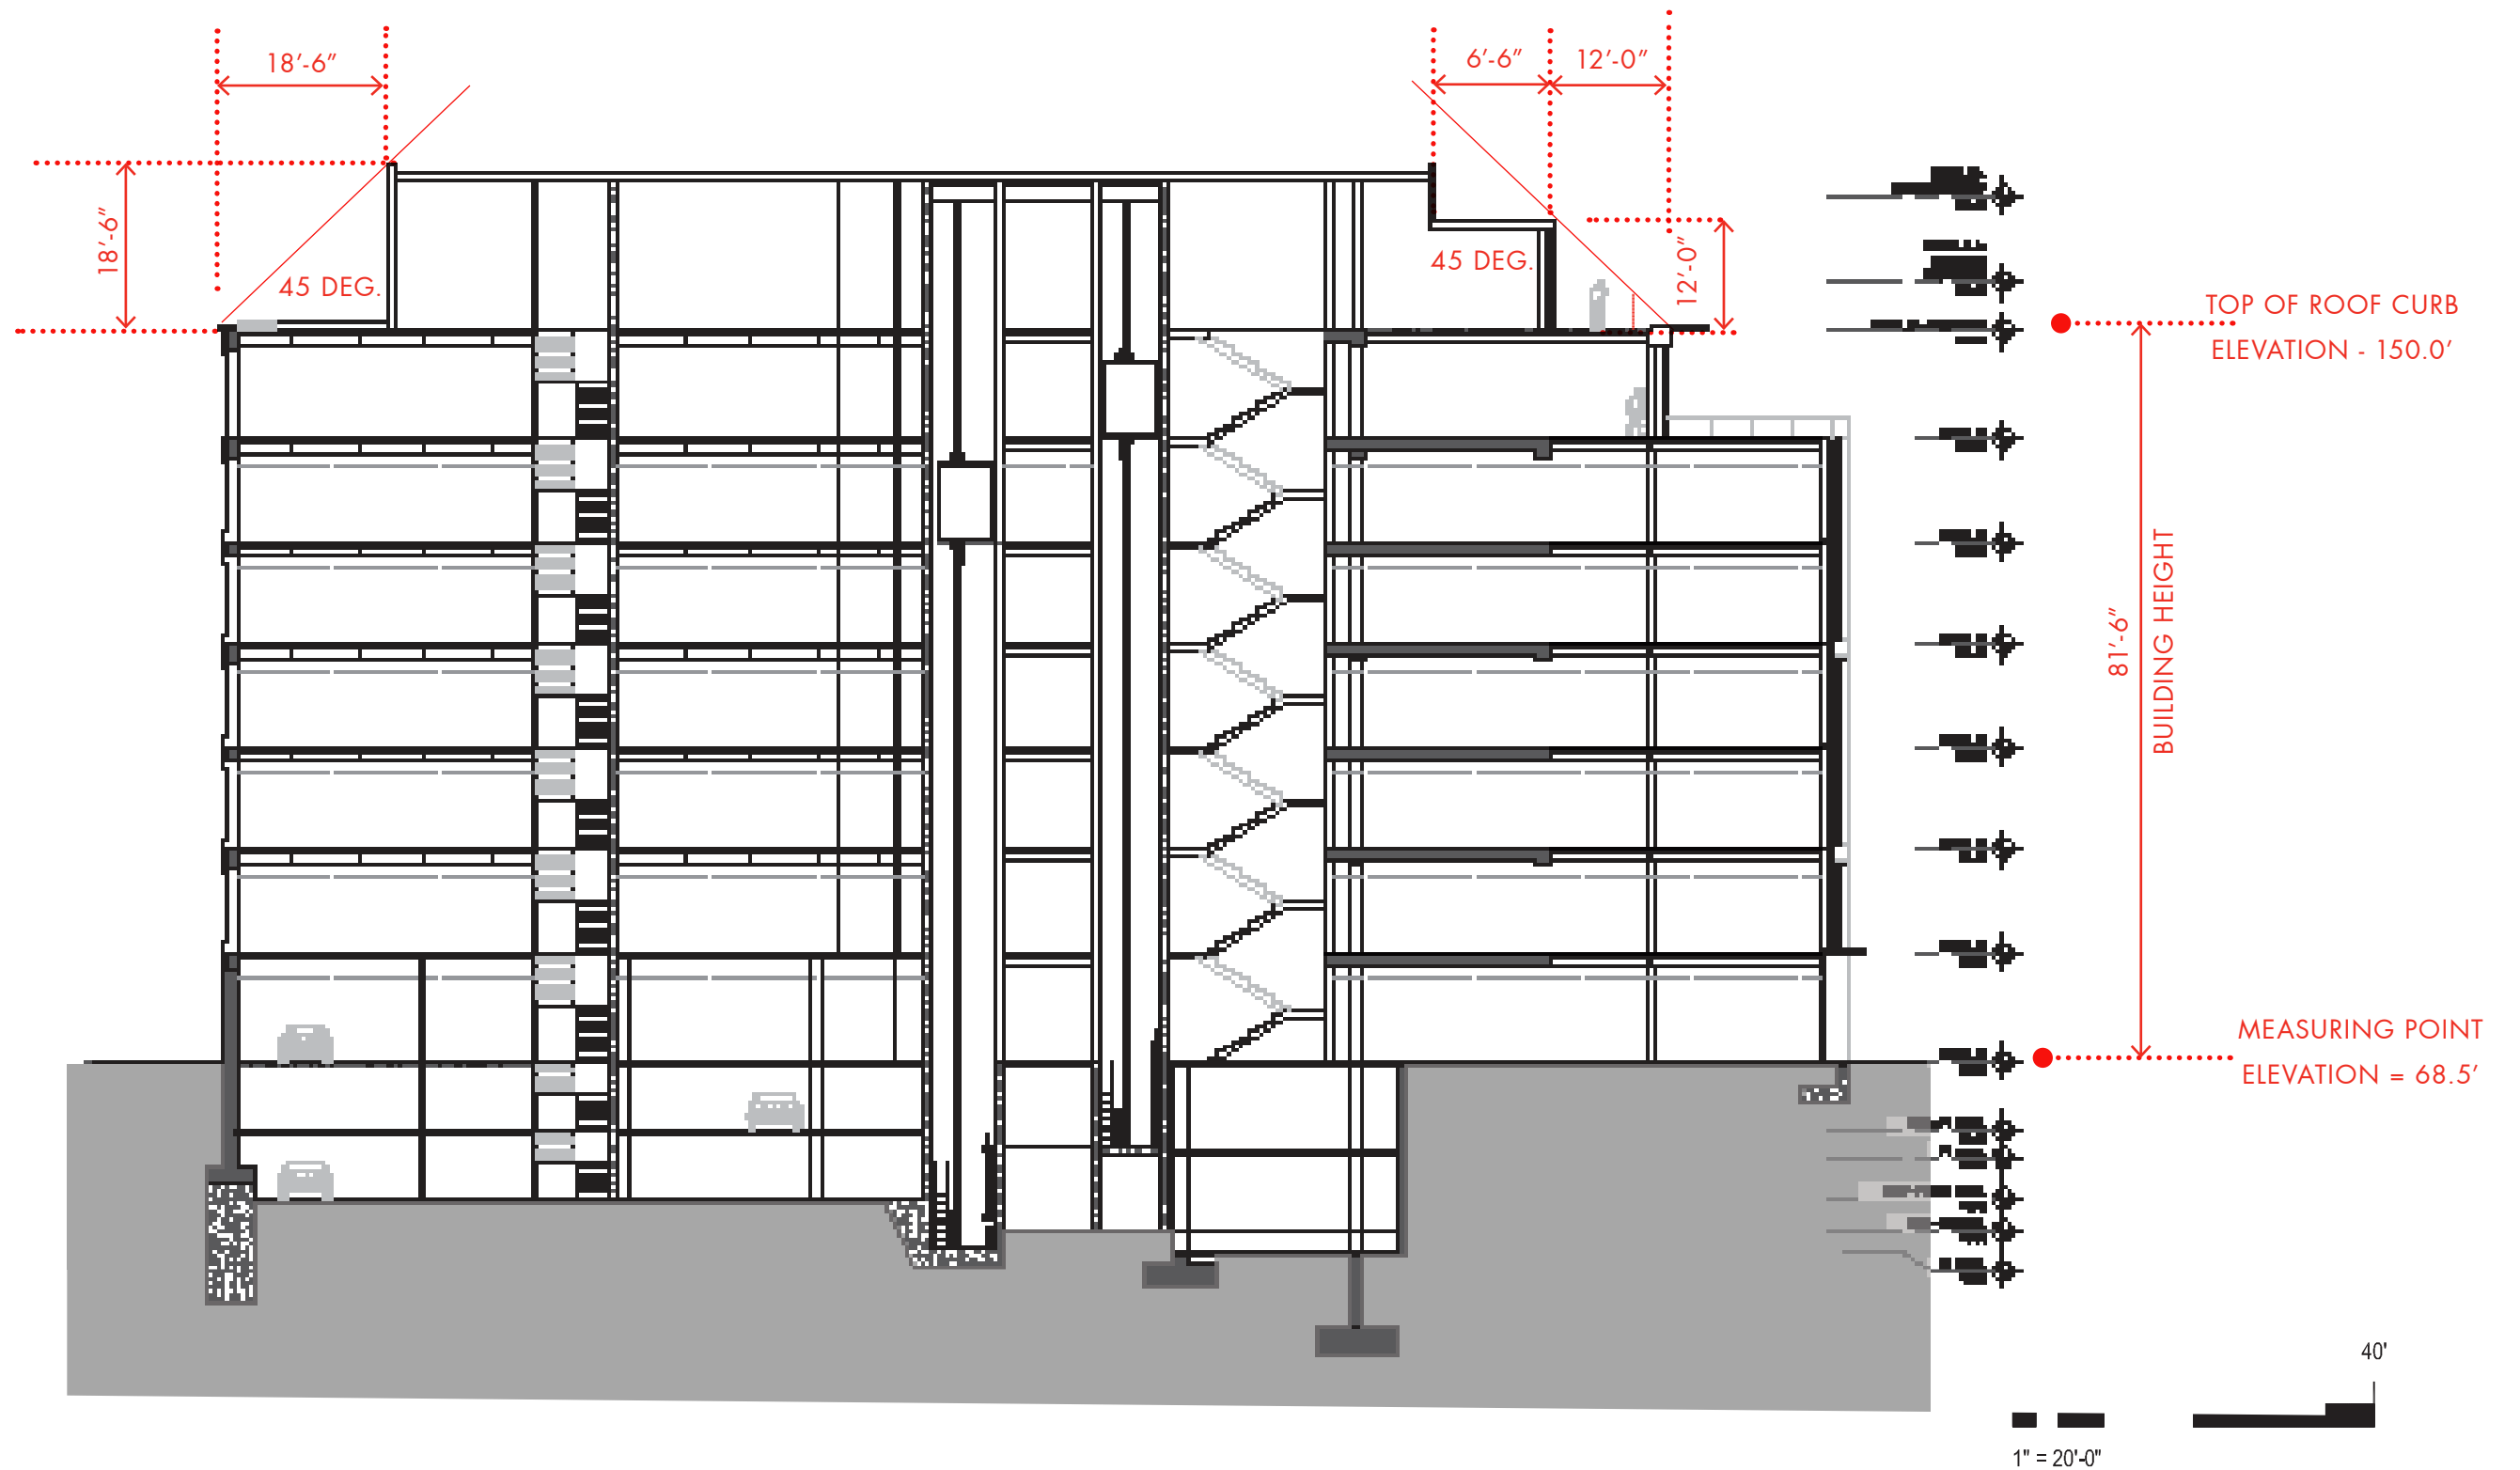

AKRIDGE
Invested.

1701 RHODE ISLAND AVENUE | 18 MARCH 2016

LONGITUDINAL SECTION B-B
BZA FILING SUBMISSION A₂₇



AKRIDGE
Invested.


PARKER RODRIGUEZ
Planning | Landscape Architecture | Urban Design

1701 RHODE ISLAND AVENUE | 18 MARCH 2016

STREETSCAPE CONCEPTS
BZA FILING SUBMISSION A₂₈



EXISTING STREETScape

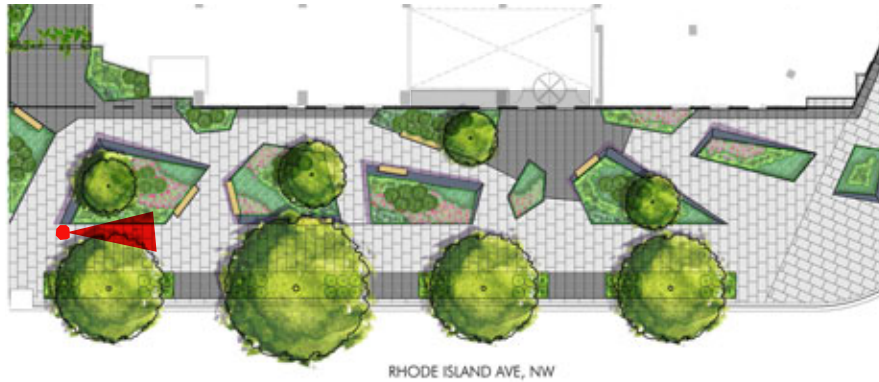

KEY PLAN





KEY PLAN





AKRIDGE
Invested.

PARKER RODRIGUEZ
Planning | Landscape Architecture | Urban Design

1701 RHODE ISLAND AVENUE | 18 MARCH 2016

LANDSCAPE ELEMENT CONCEPTS
BZA FILING SUBMISSION A₃₁



AKRIDGE
Invested.

PARKER RODRIGUEZ
Planning | Landscape Architecture | Urban Design

1701 RHODE ISLAND AVENUE | 18 MARCH 2016

TRELLIS CONCEPTS
BZA FILING SUBMISSION A₃₂