



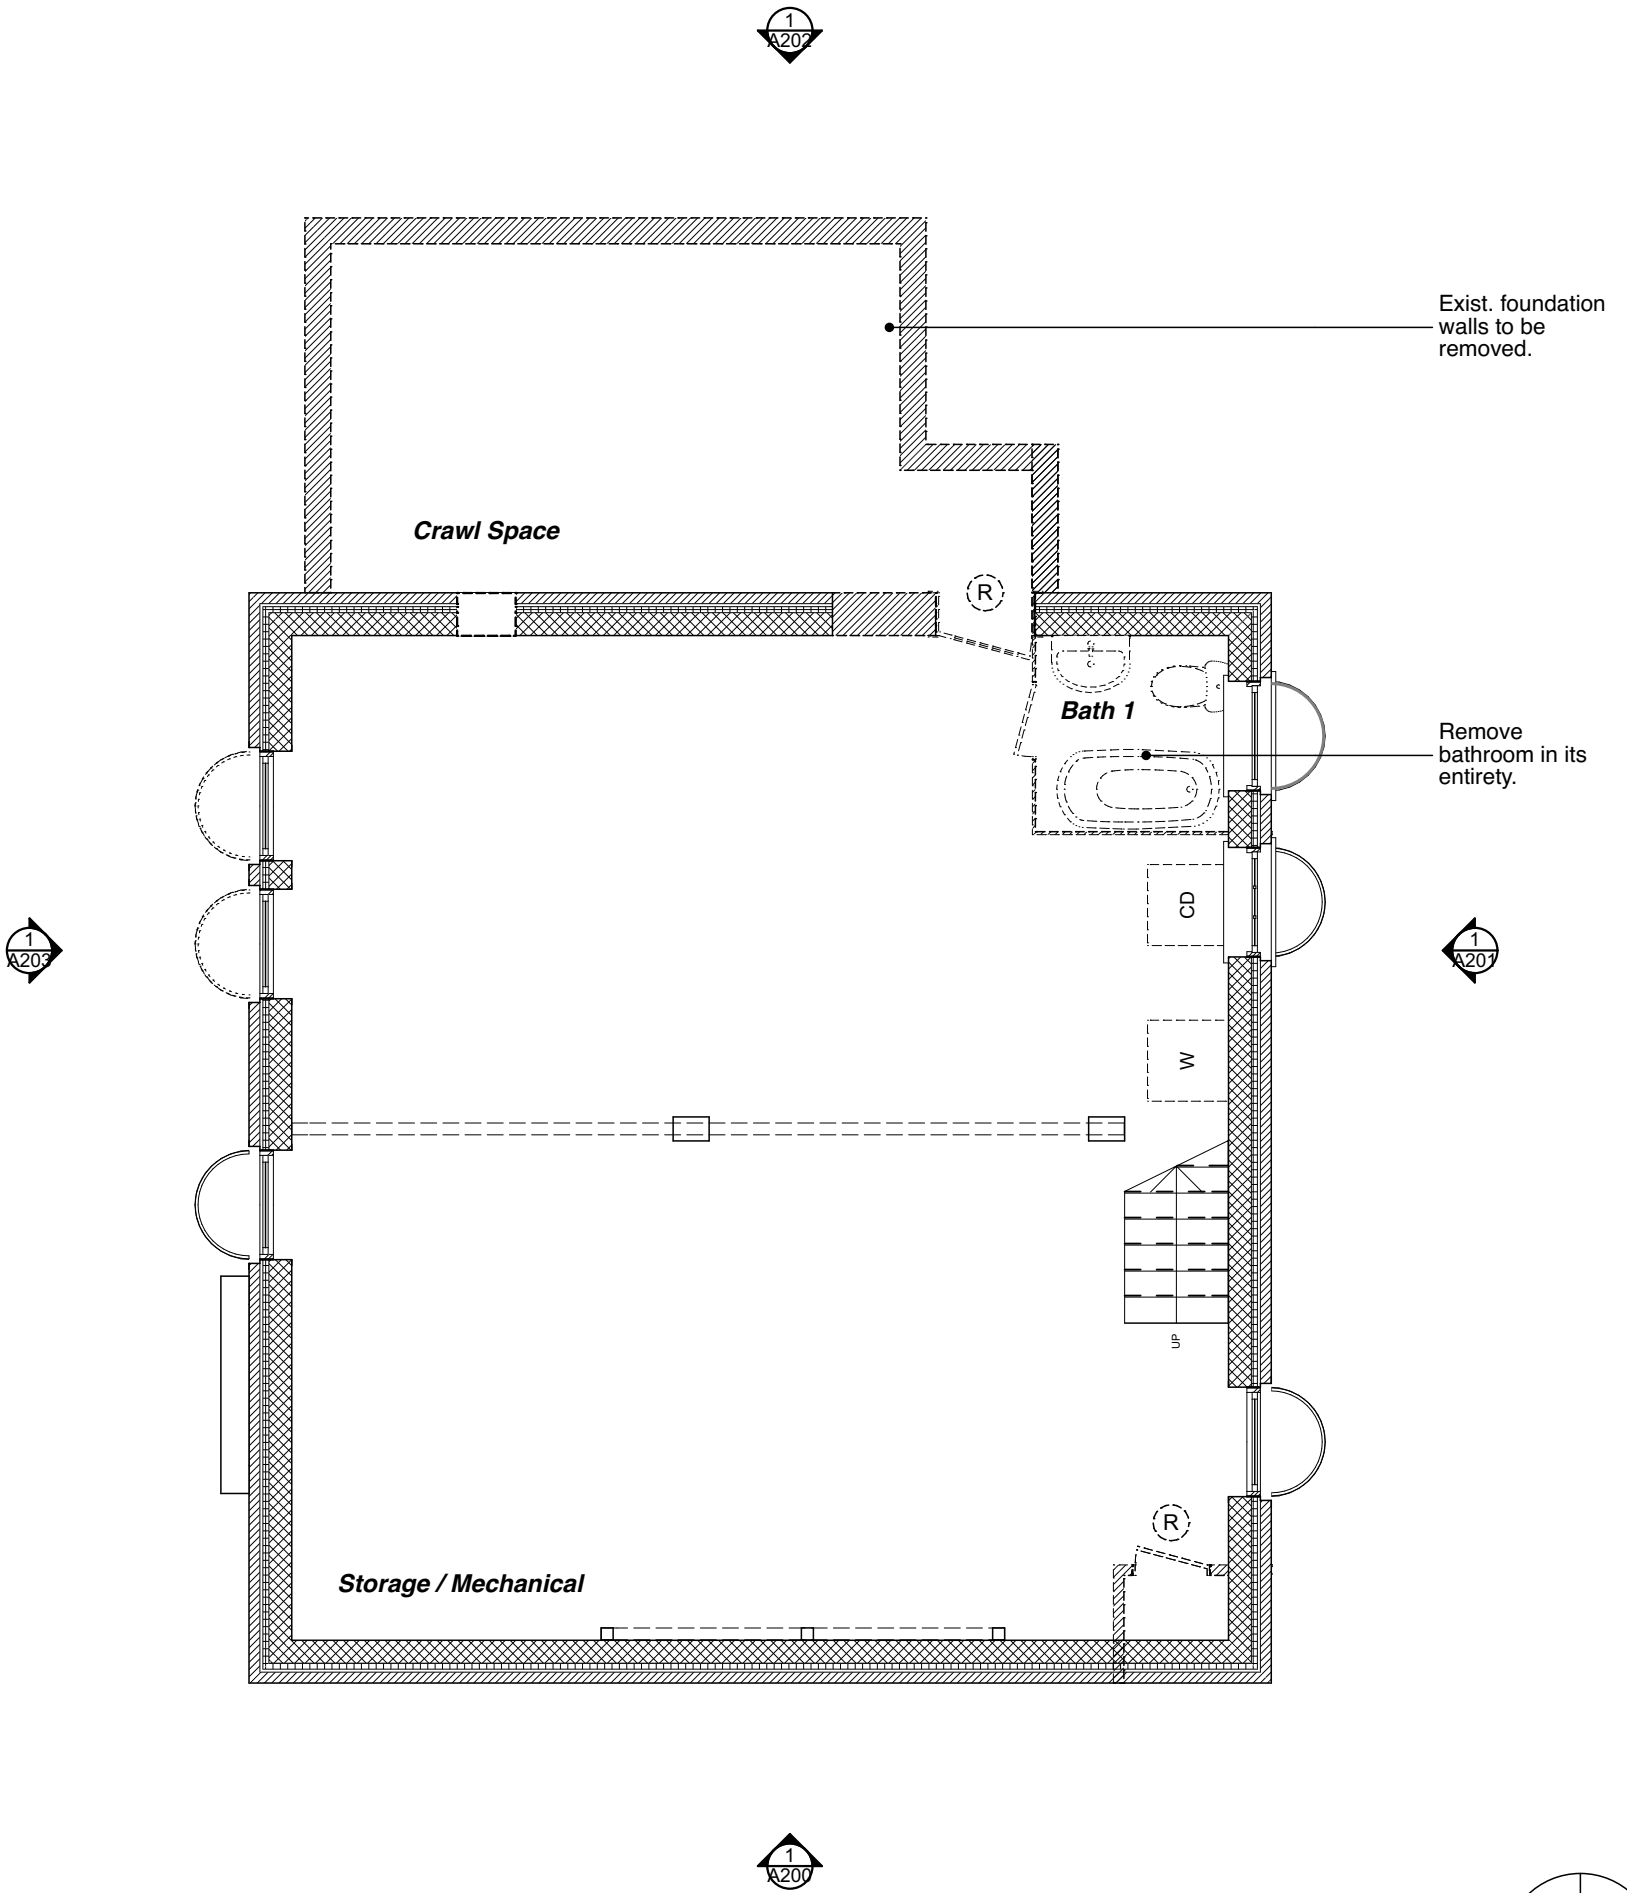

1 BASEMENT FLOOR Demolition Plan
SCALE: 3/16" = 1'-0"

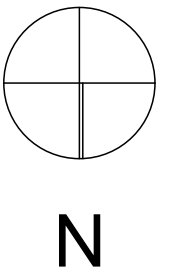

HAMILTON
SNOWBER

1711 Connecticut Ave NW
Washington, DC 20008
Telephone: 202.332.5416
info@hamiltonsnowber.com
www.hamiltonsnowber.com


Architects

Basement Floor Demolition Plans

**Brink Higgins
Residence**
3512 Rodman Street NW
Washington , DC 20008

Issue
07 June 2016

Sheet A100

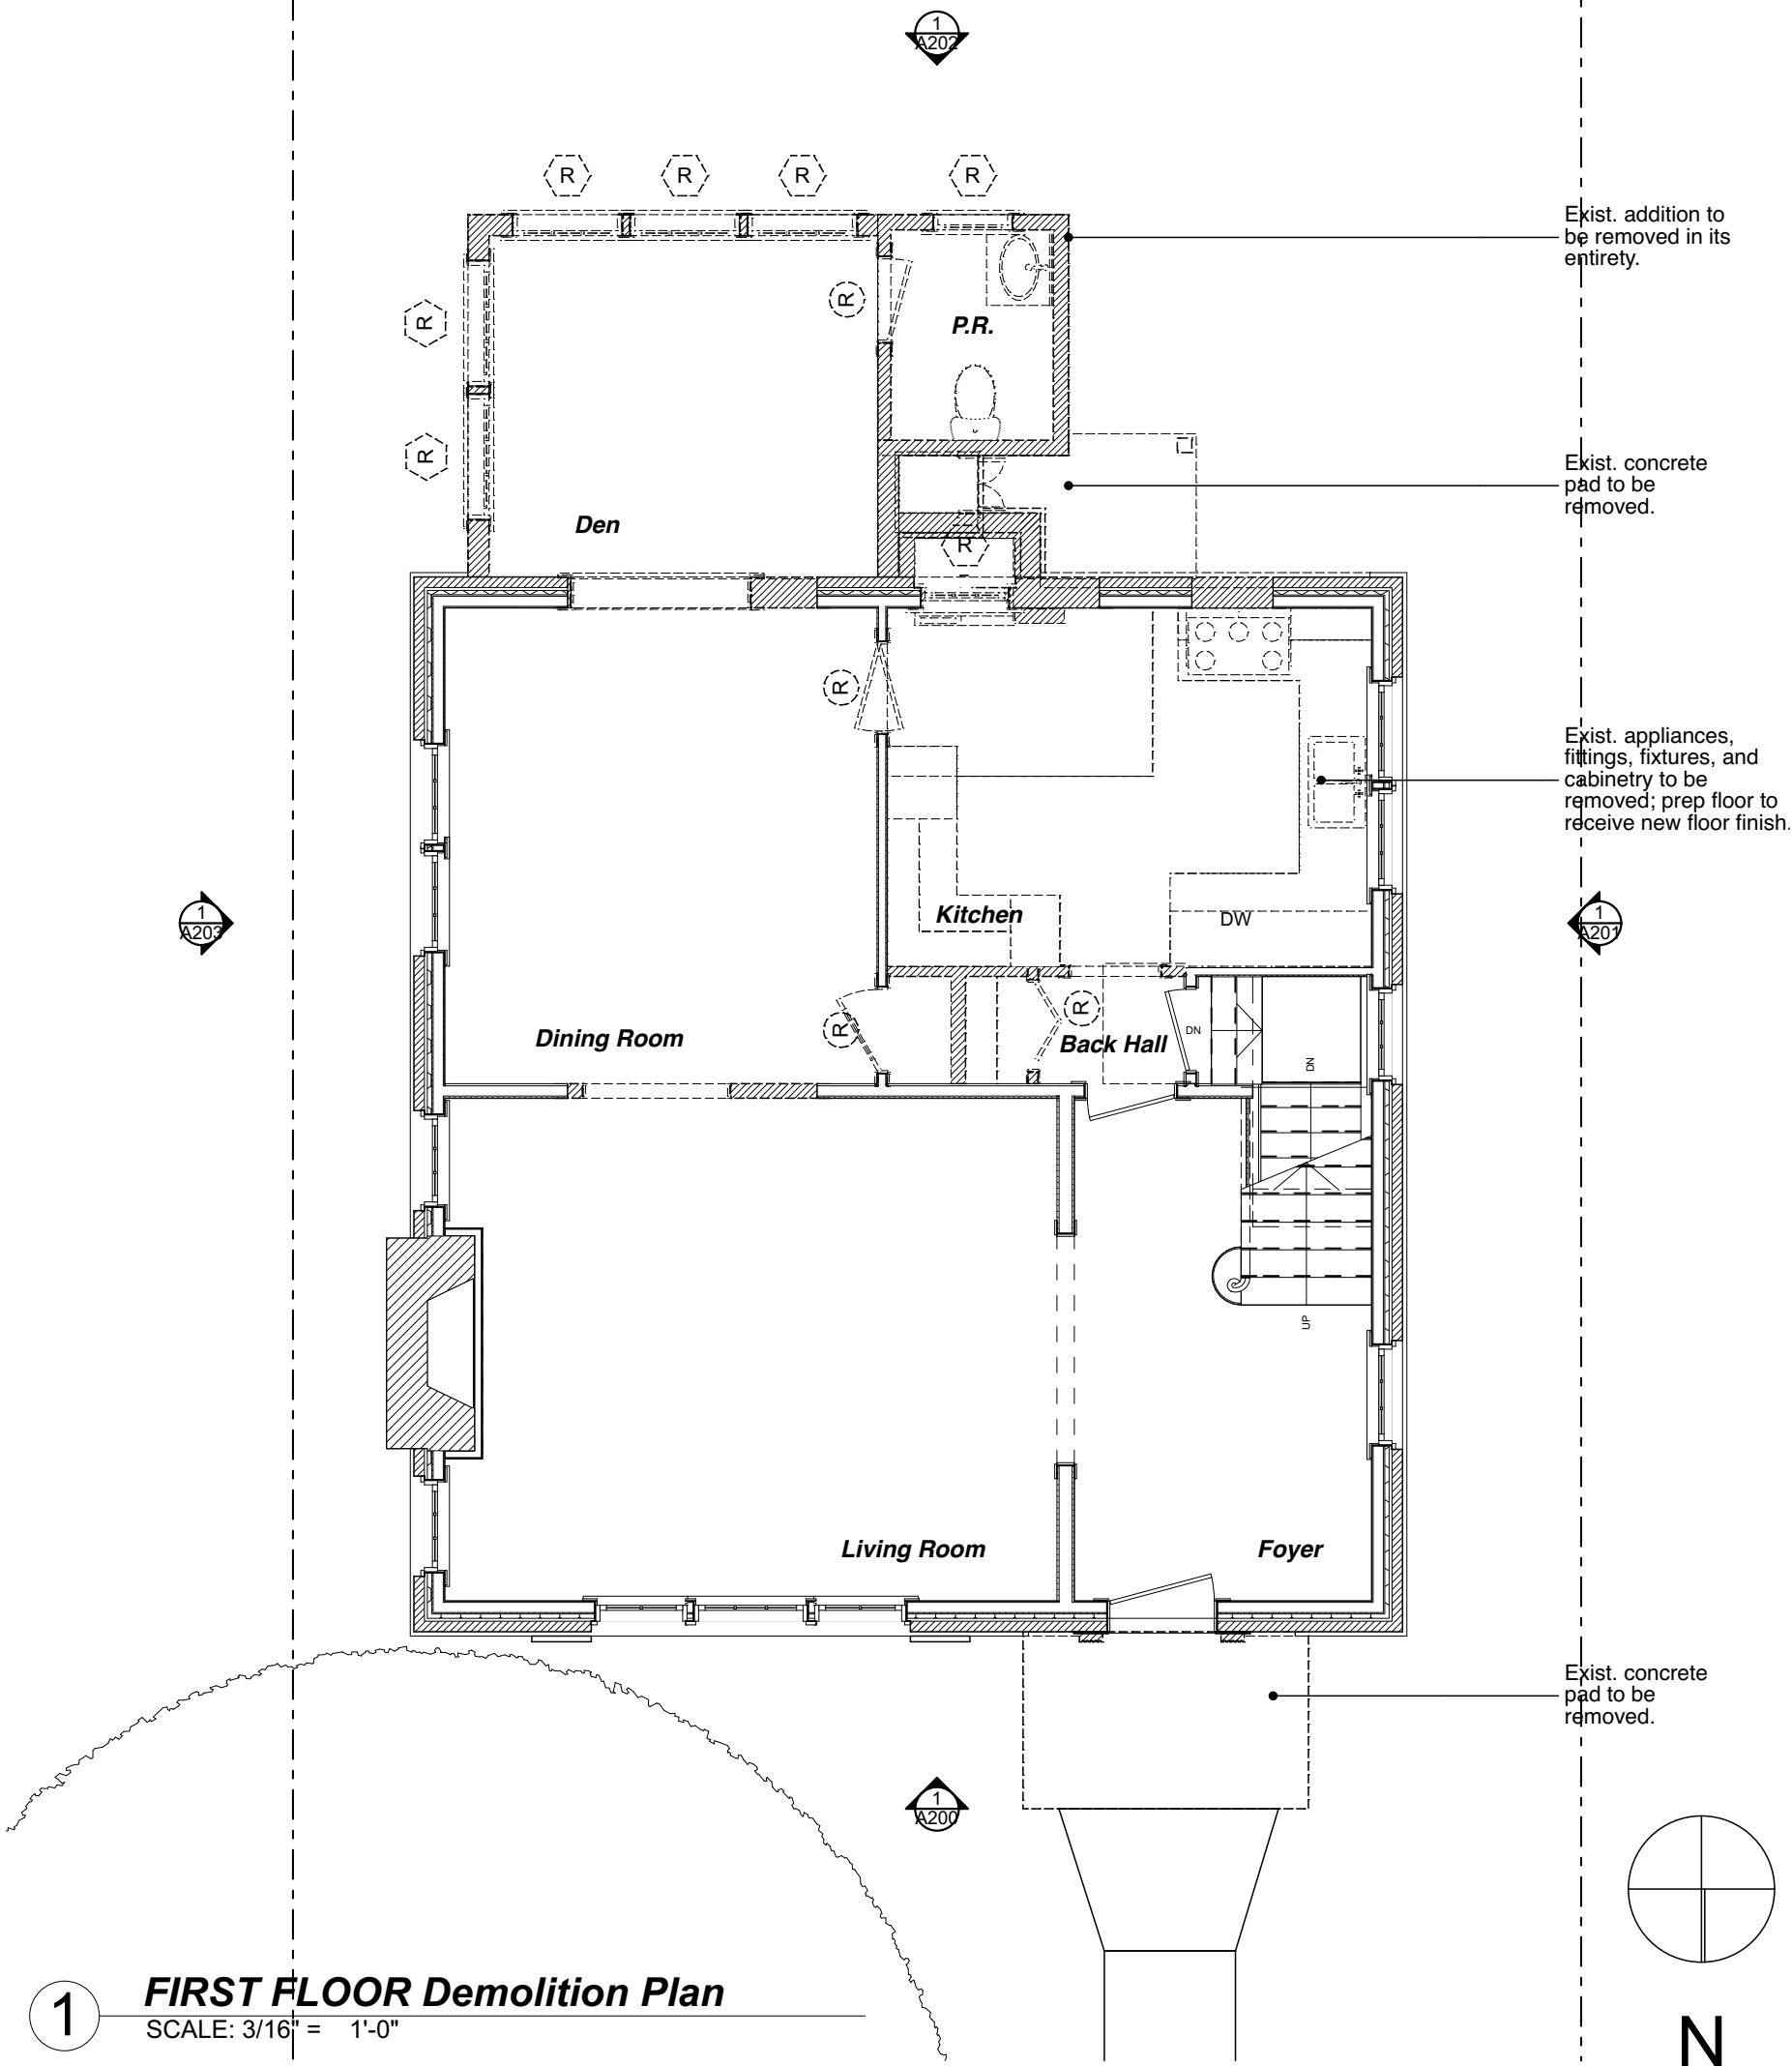

HAMILTON
SNOWBER

1711 Connecticut Ave NW
Washington, DC 20008
Telephone: 202.332.5416
info@hamiltonsnowber.com
www.hamiltonsnowber.com

Architects


First Floor Demolition Plans

**Brink Higgins
Residence**
3512 Rodman Street NW
Washington , DC 20008


Issue
07 June 2016

Sheet A101

Roof below, to be removed.

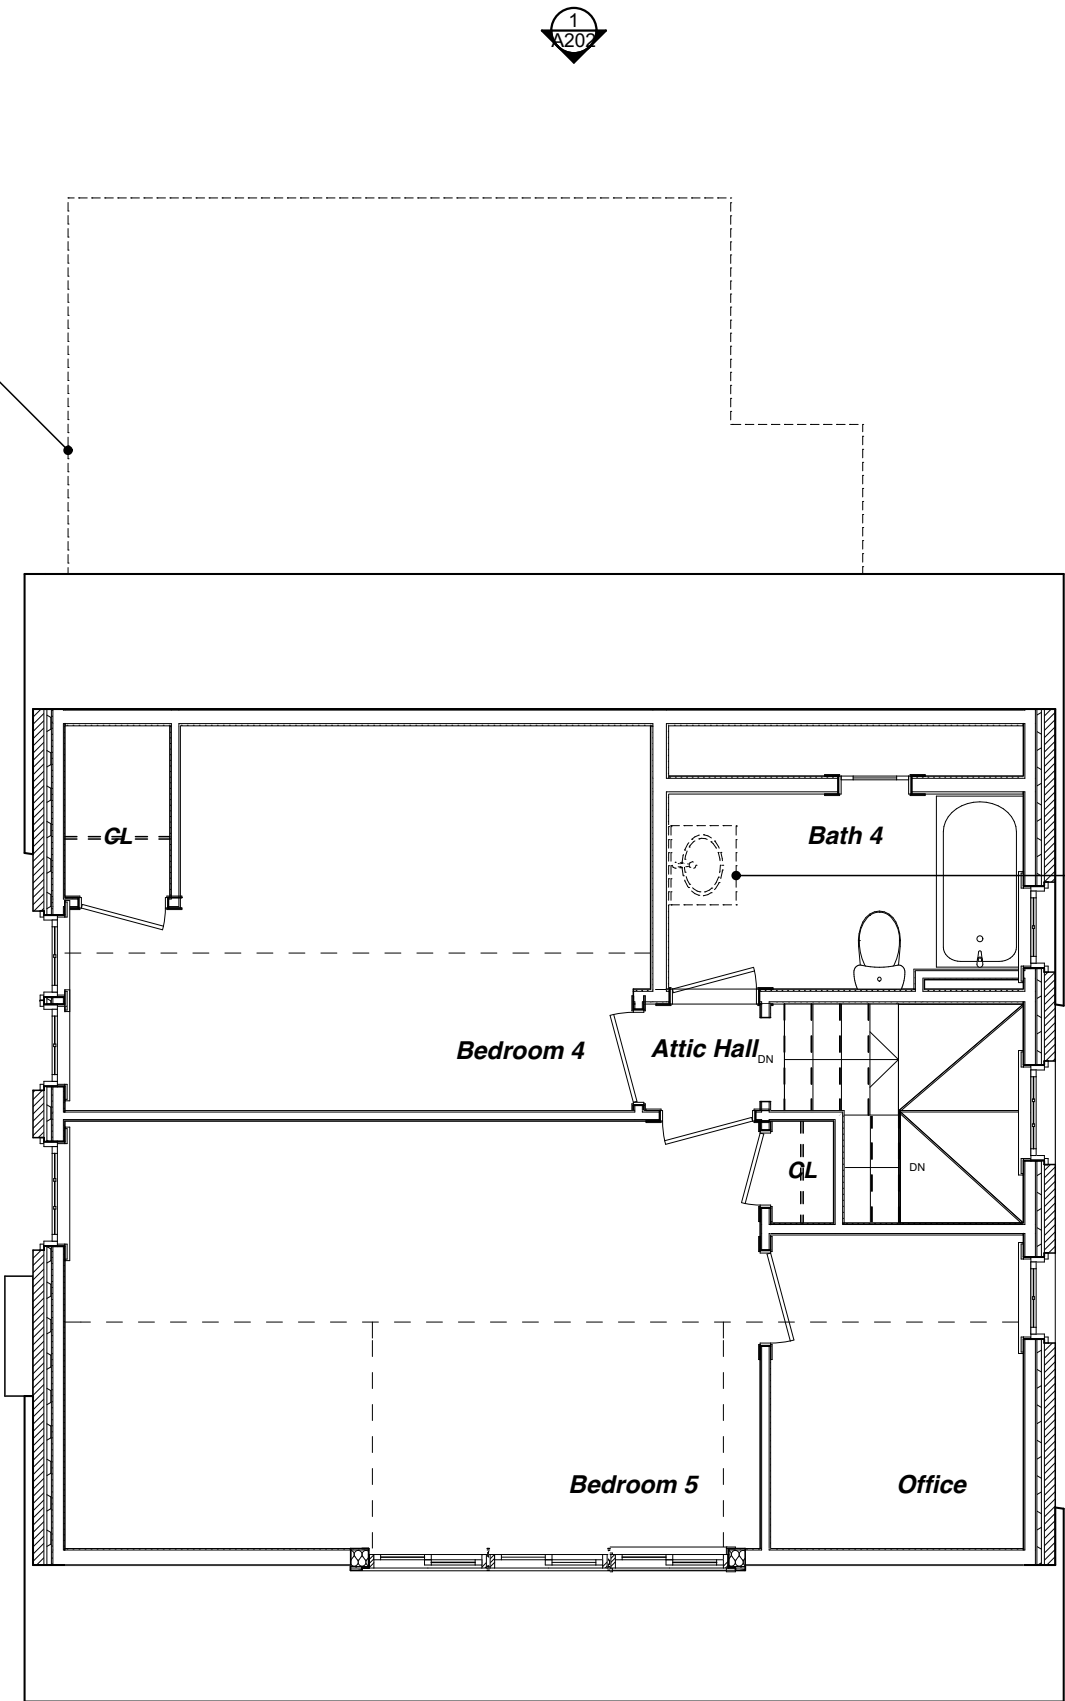

Remove existing vanity and radiator.

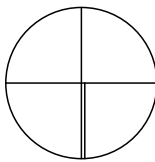

N

1

ATTIC FLOOR Demolition Plan

SCALE: 3/16" = 1'-0"

HAMILTON
SNOWBER

1711 Connecticut Ave NW
Washington, DC 20008
Telephone: 202.332.5416
info@hamiltonsnowber.com
www.hamiltonsnowber.com



Architects

Attic Floor Demolition Plans

Brink Higgins
Residence
3512 Rodman Street NW
Washington, DC 20008

Issue
07 June 2016

Sheet A103

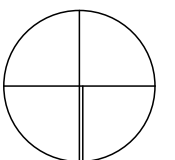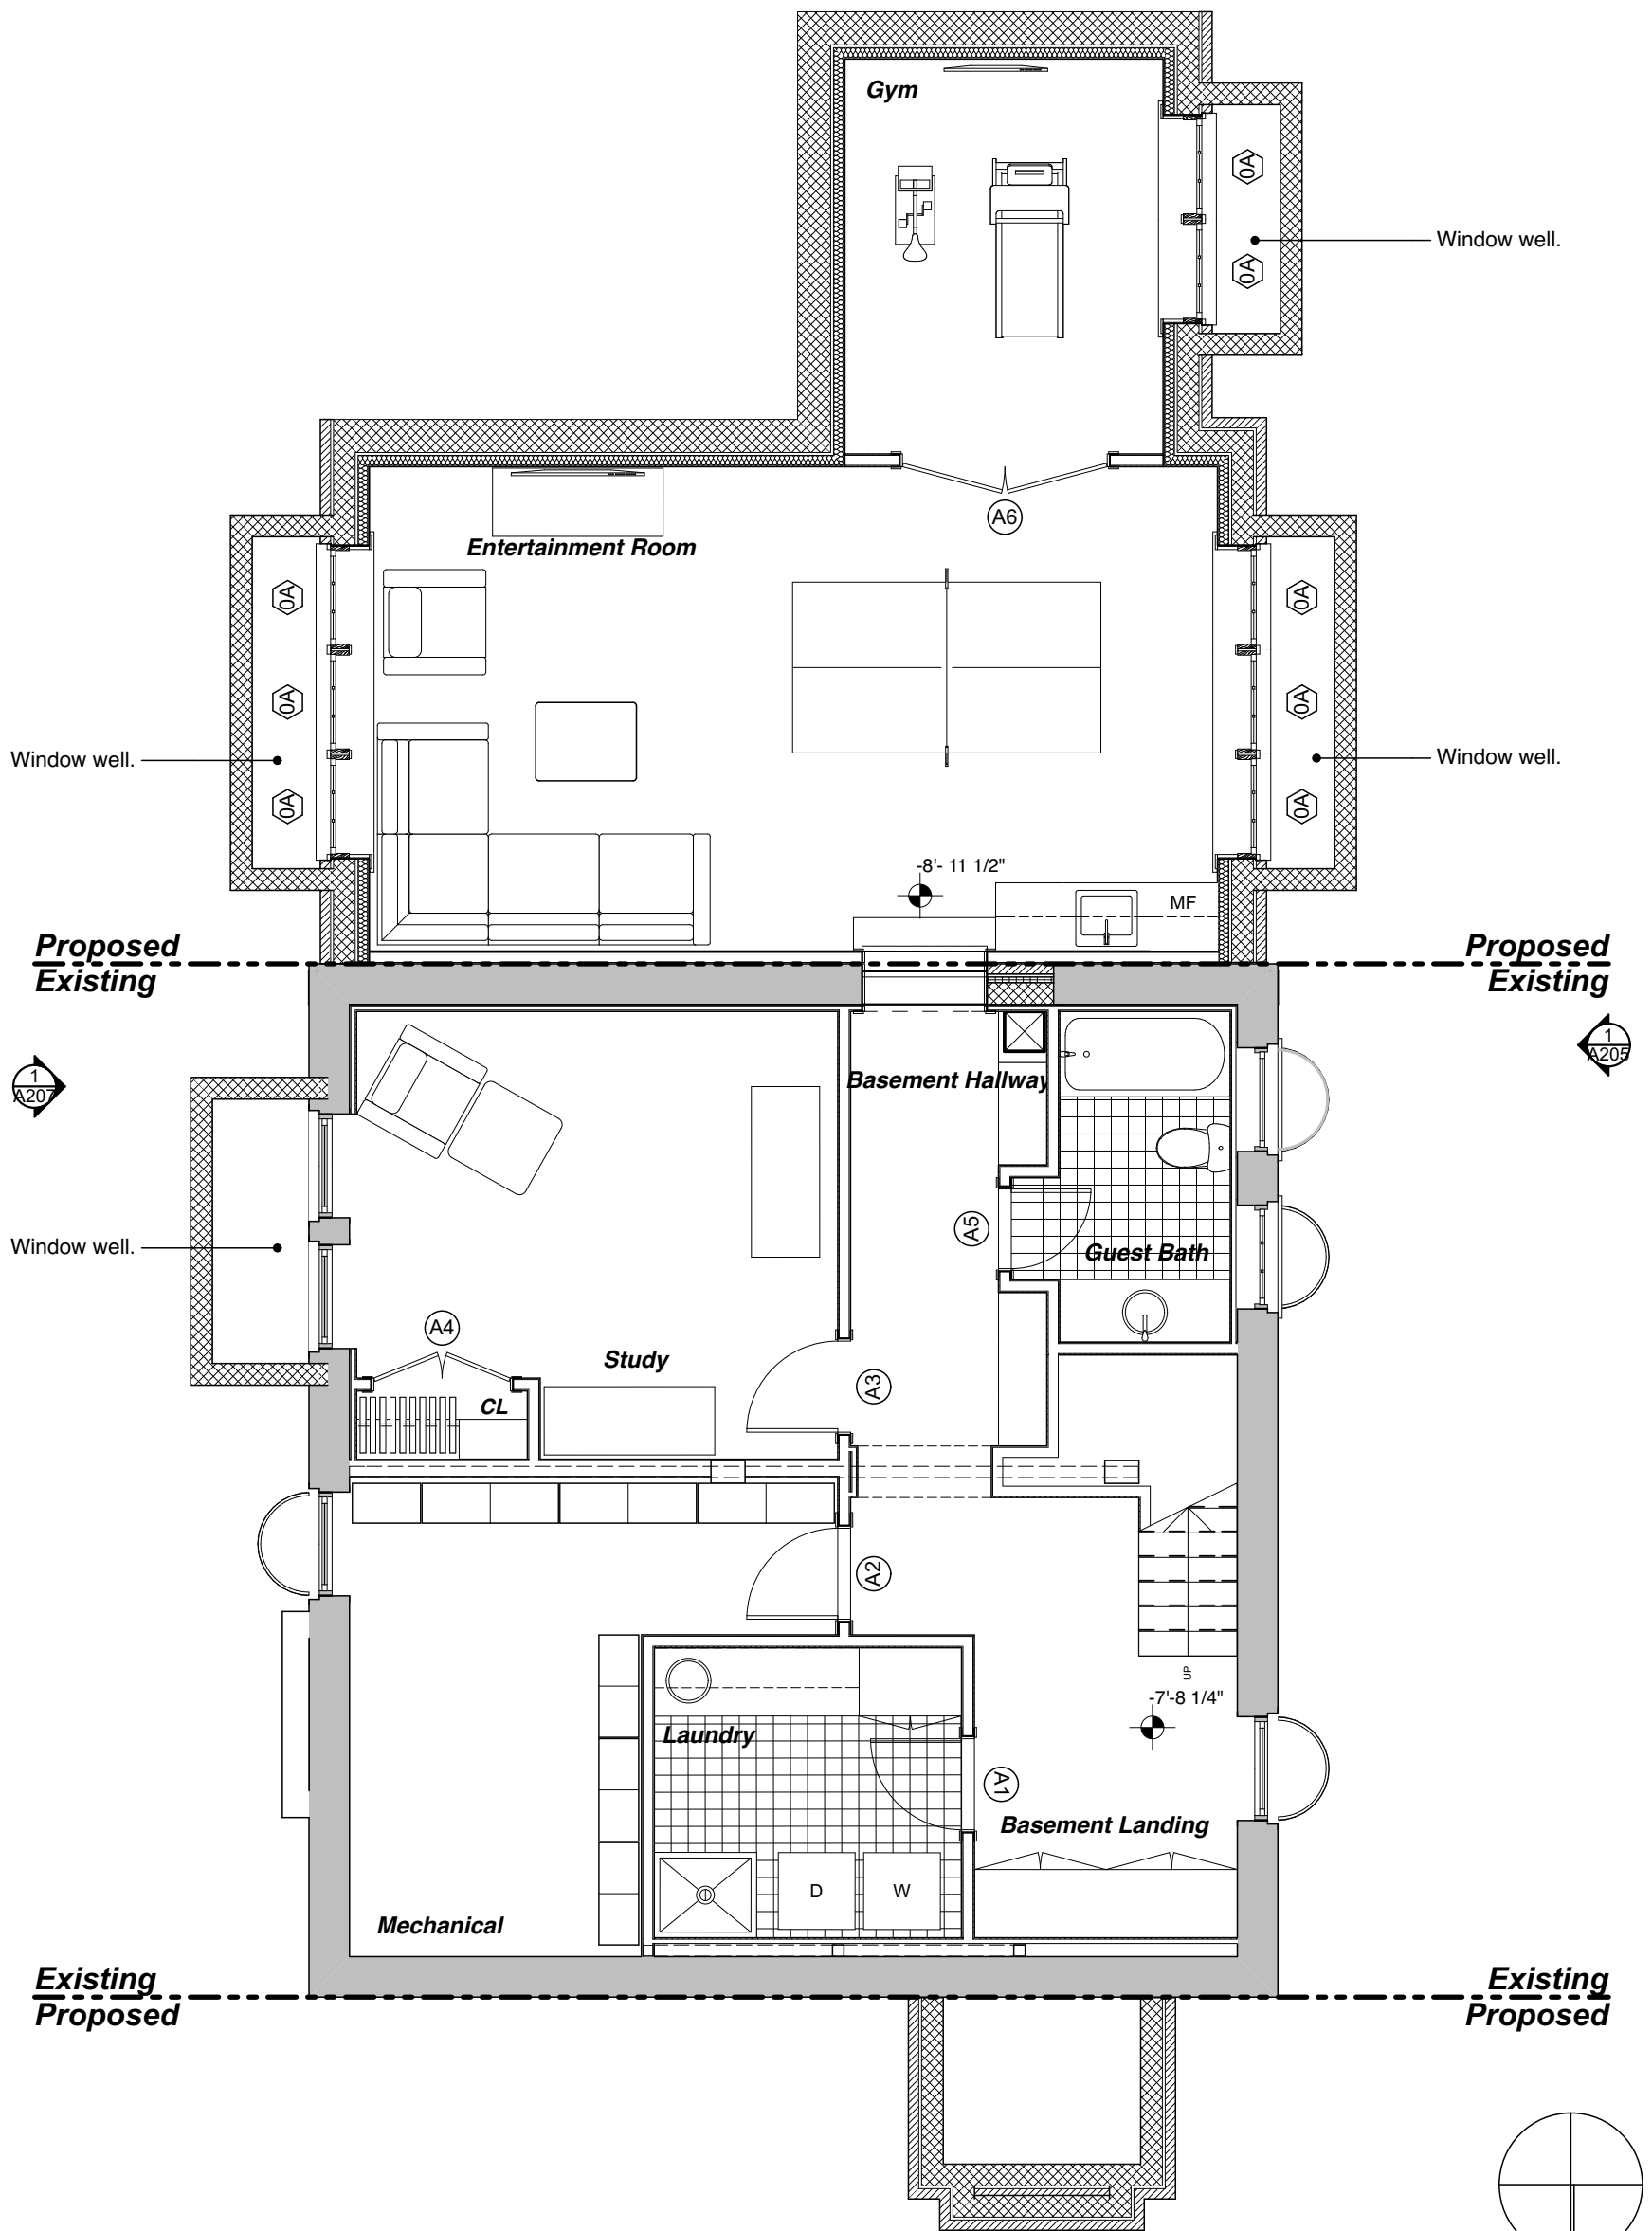

N

1

BASEMENT FLOOR Construction Plan

SCALE: 3/16" = 1'-0"



HAMILTON
SNOWBER

1711 Connecticut Ave NW
Washington, DC 20008
Telephone: 202.332.5416
info@hamiltonsnowber.com
www.hamiltonsnowber.com


Architects

Basement Floor Proposed Plans

Brink Higgins
Residence
3512 Rodman Street NW
Washington, DC 20008

Issue
07 June 2016

Sheet A104

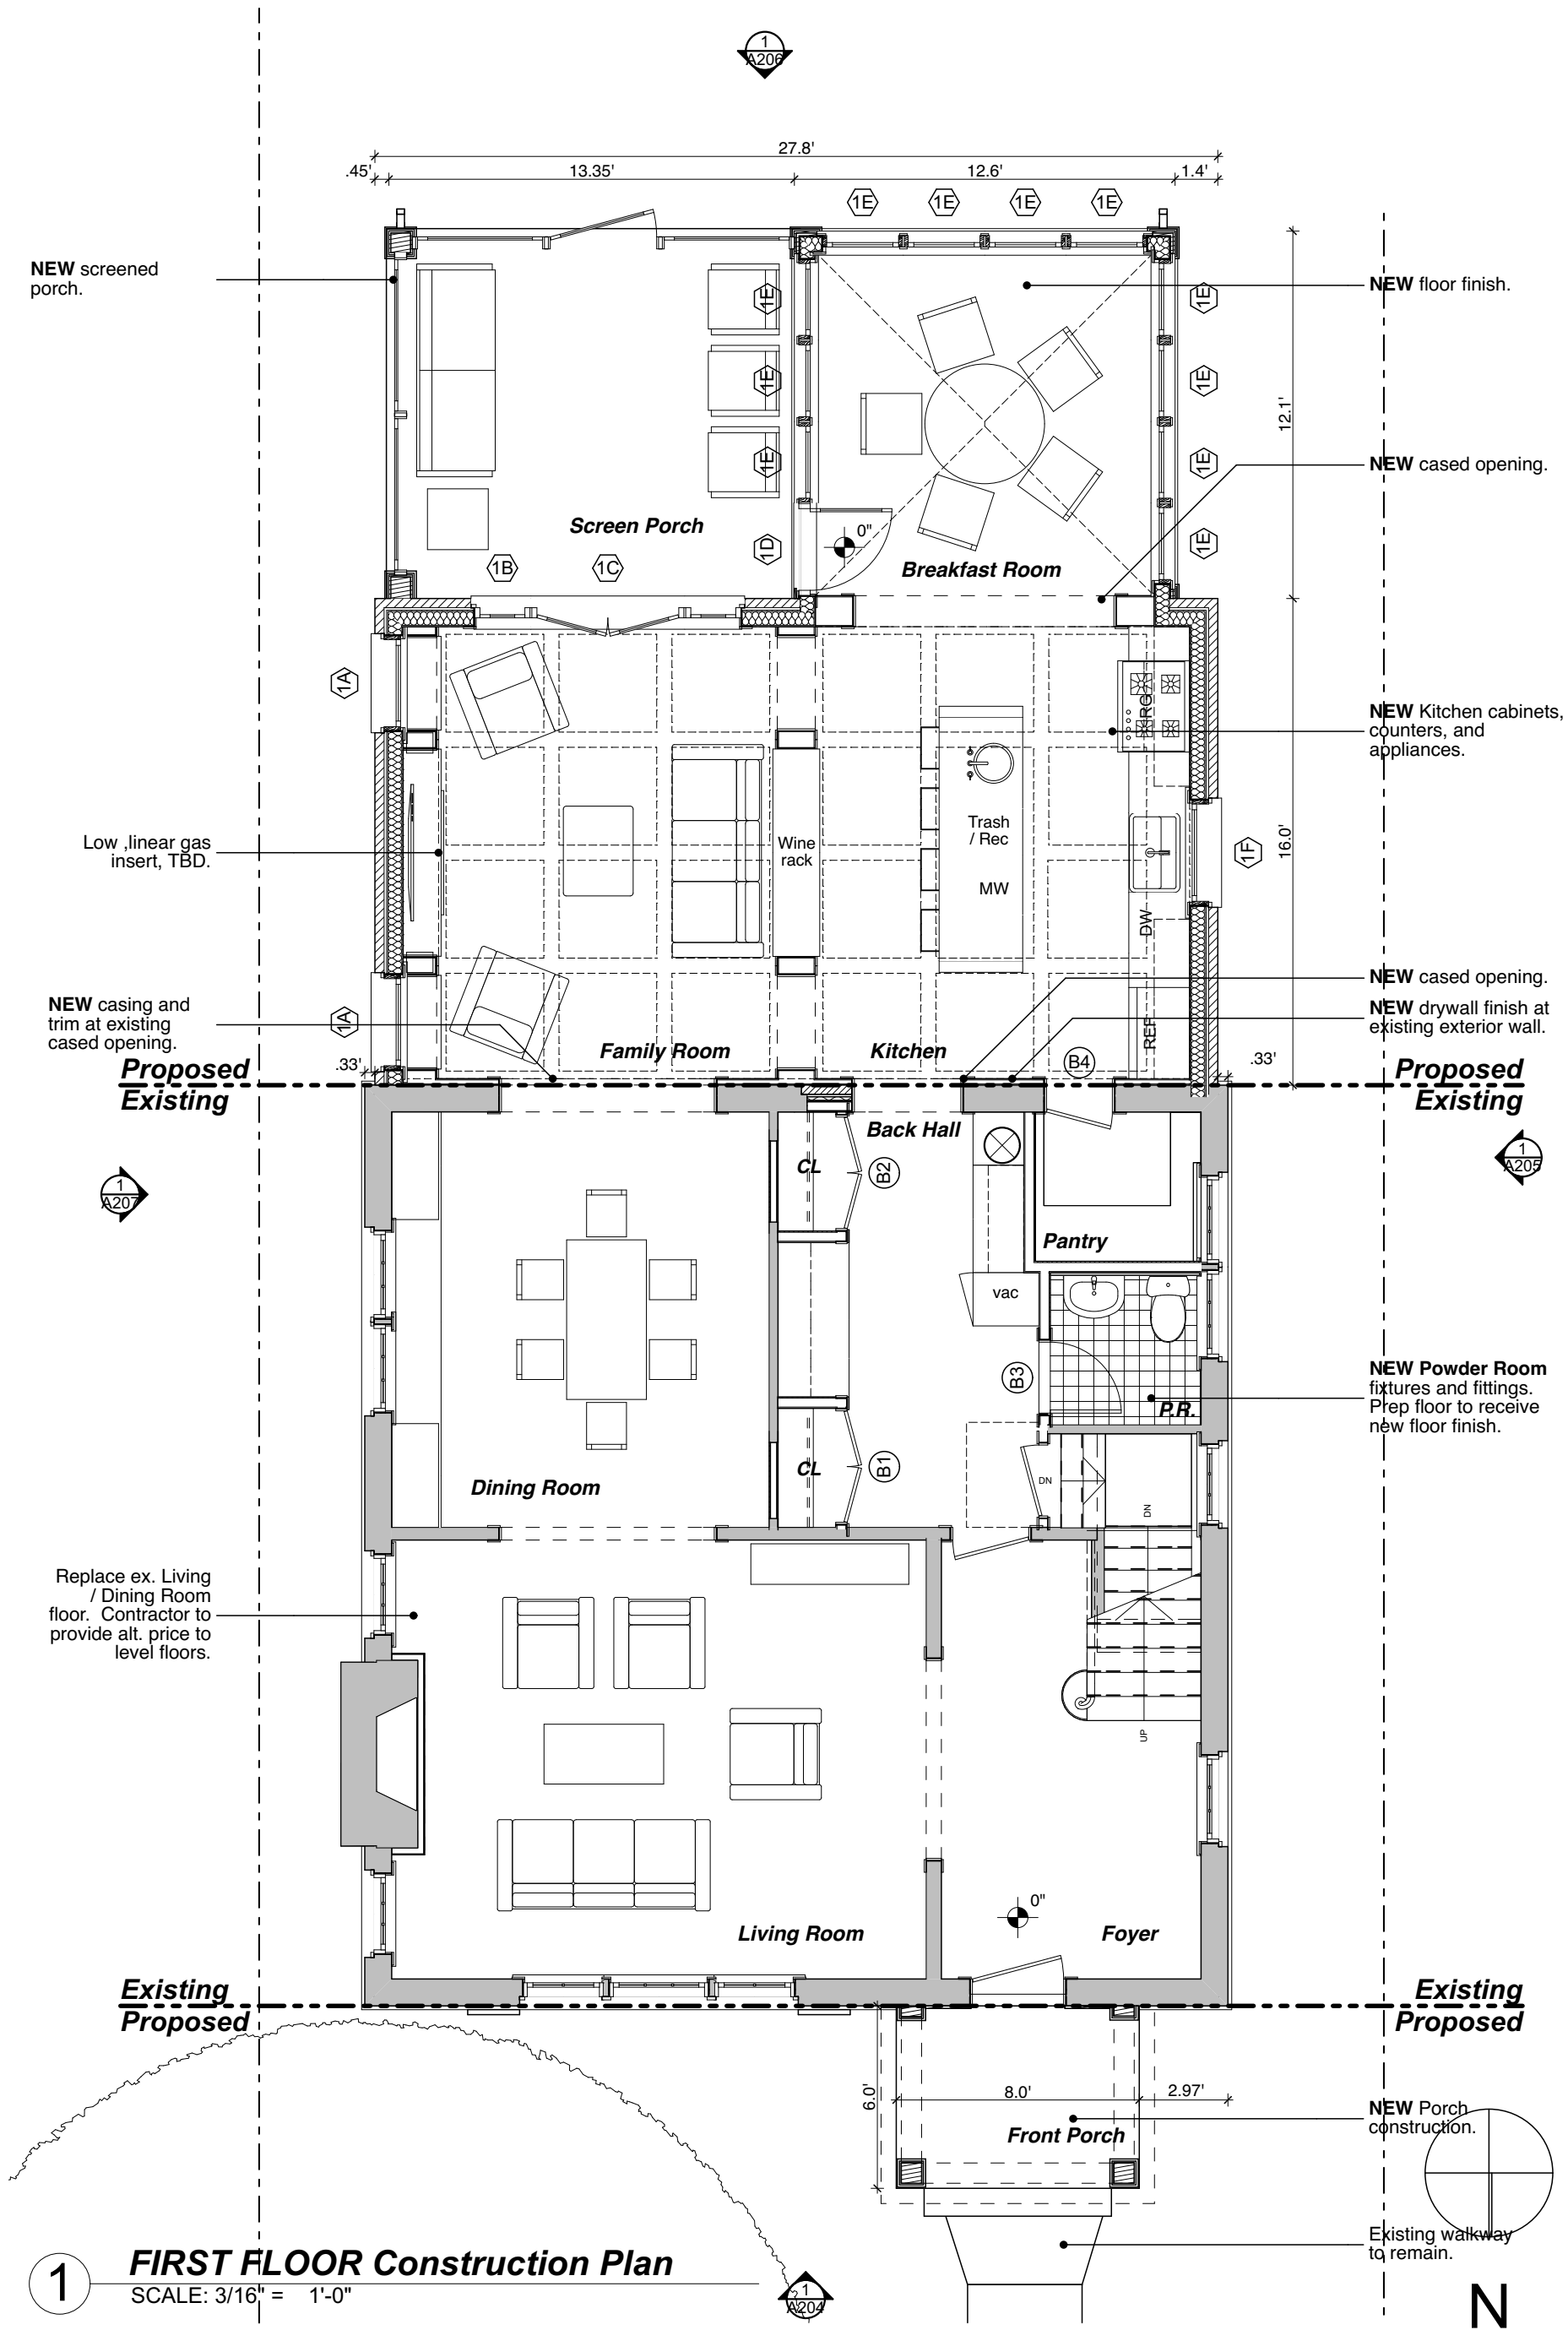

HAMILTON
SNOWBER

1711 Connecticut Ave NW
Washington, DC 20008
Telephone: 202.332.5416
info@hamiltonsnowber.com
www.hamiltonsnowber.com


Architects


First Floor Proposed Plans

**Brink Higgins
Residence**
3512 Rodman Street NW
Washington , DC 20008

Issue
07 June 2016

Sheet A105

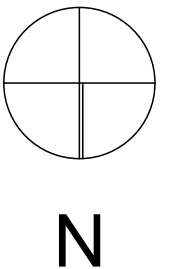

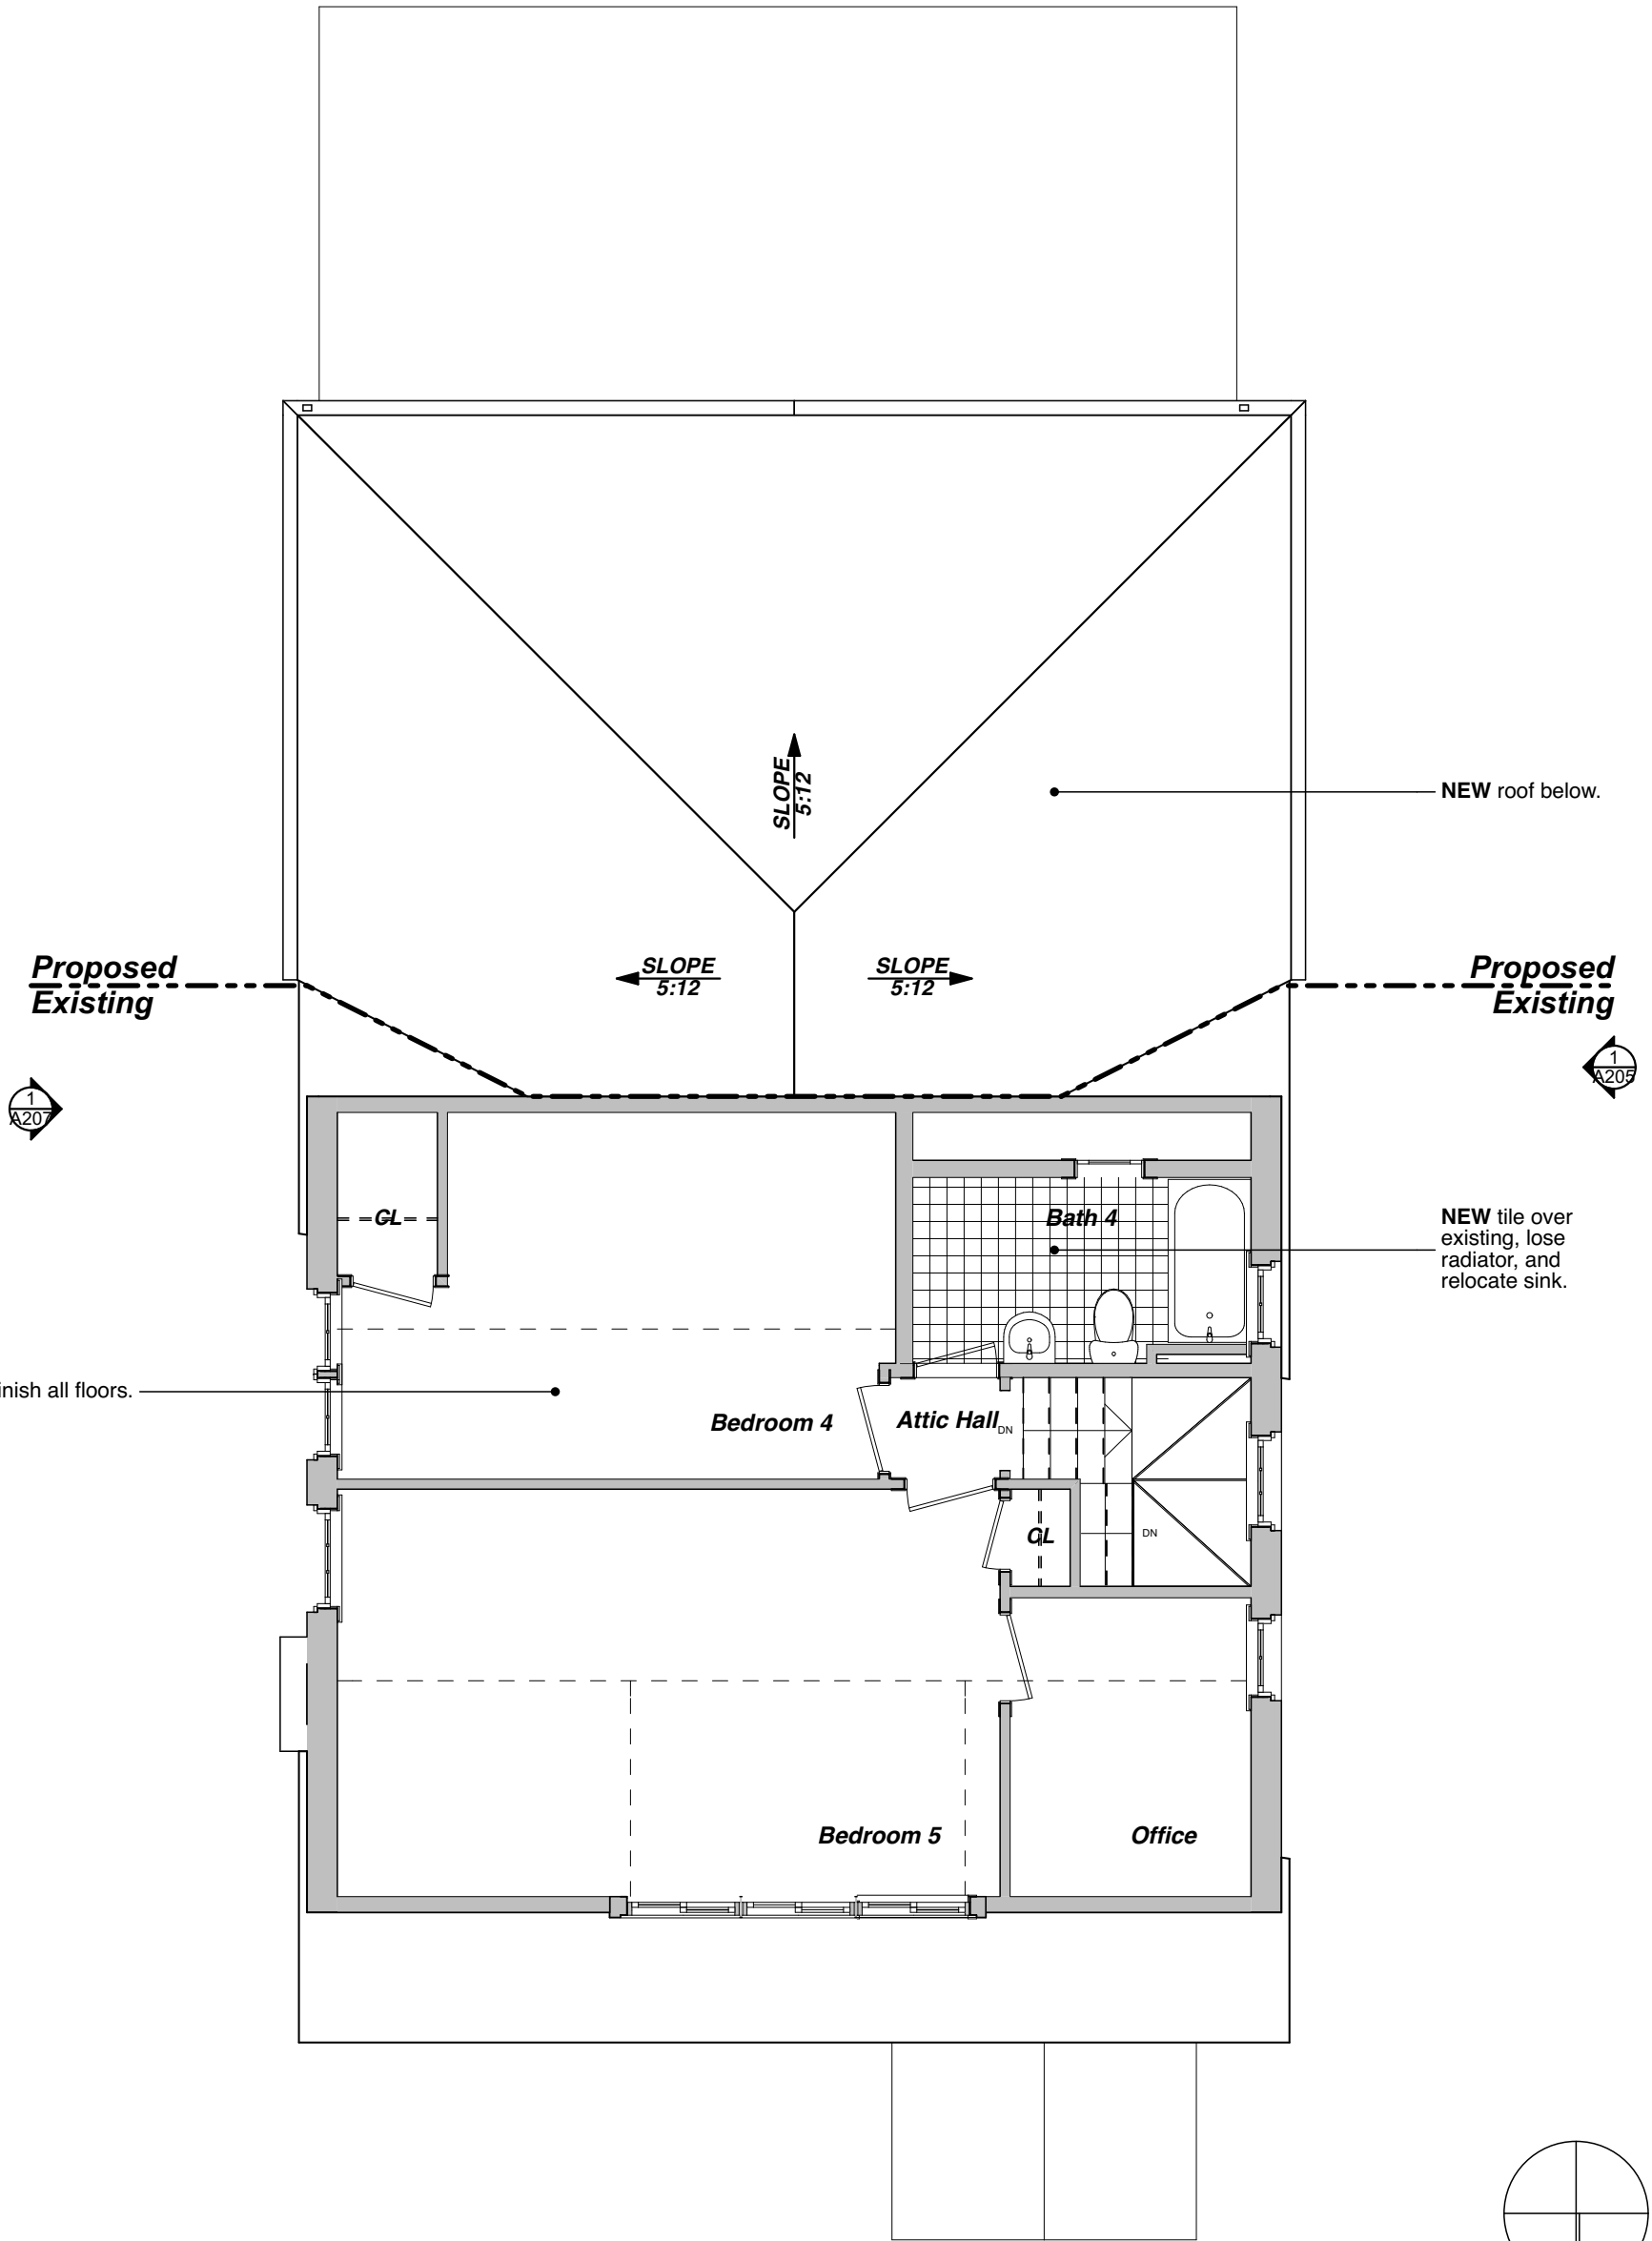

1

ATTIC FLOOR Construction Plan

SCALE: 3/16" = 1'-0"



HAMILTON
SNOWBER

Architects


1711 Connecticut Ave NW
Washington, DC 20008
Telephone: 202.332.5416
info@hamiltonsnowber.com
www.hamiltonsnowber.com

Attic Floor Proposed Plans


**Brink Higgins
Residence**
3512 Rodman Street NW
Washington, DC 20008

Issue
07 June 2016


Sheet A107

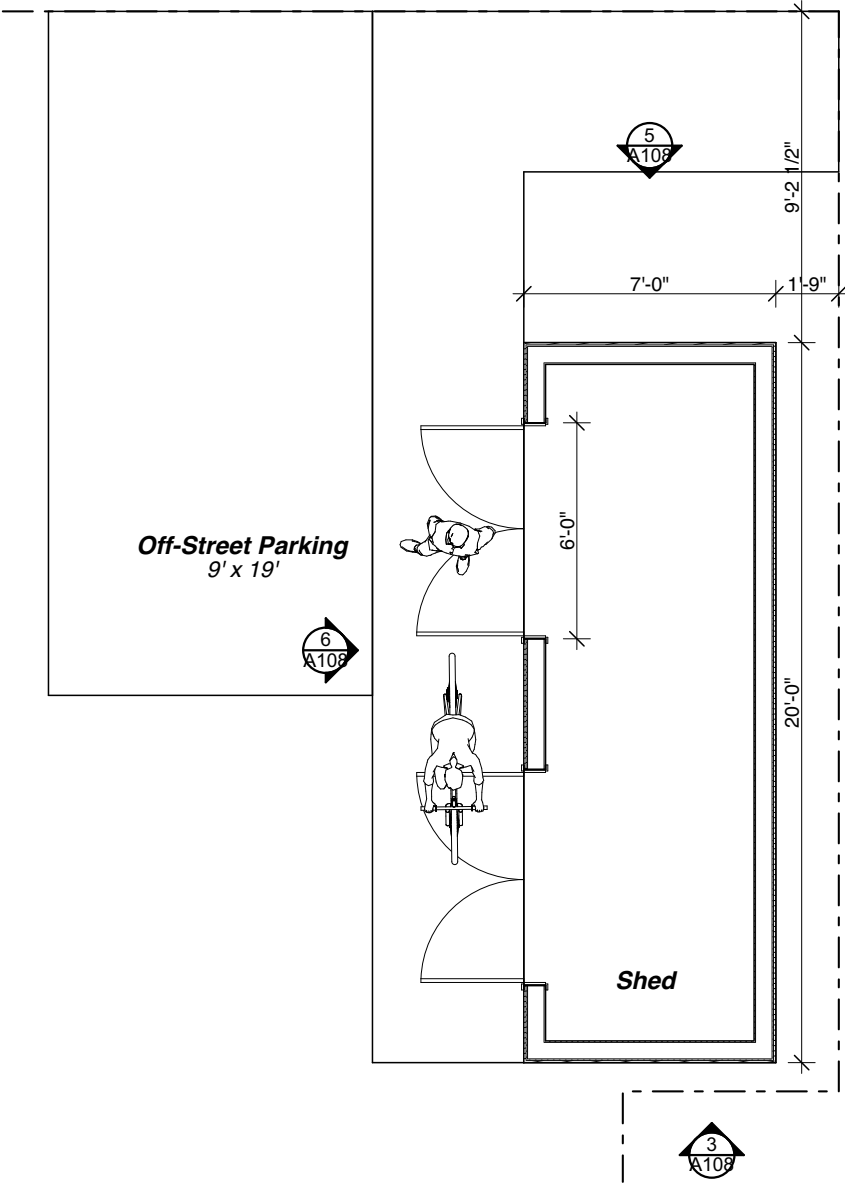


1 FIRST FLOOR Shed Plan
SCALE: 3/16" = 1'-0"

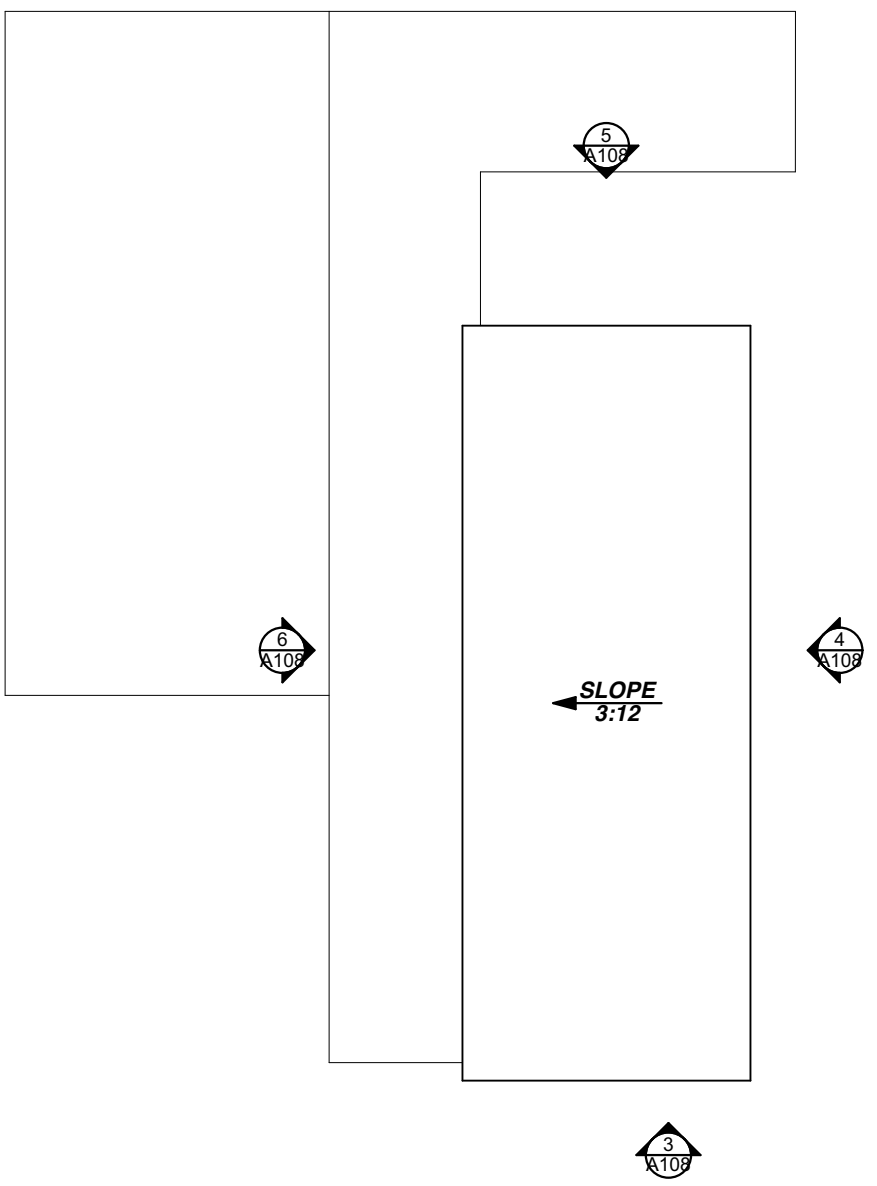


2 ROOF Shed Plan
SCALE: 3/16" = 1'-0"

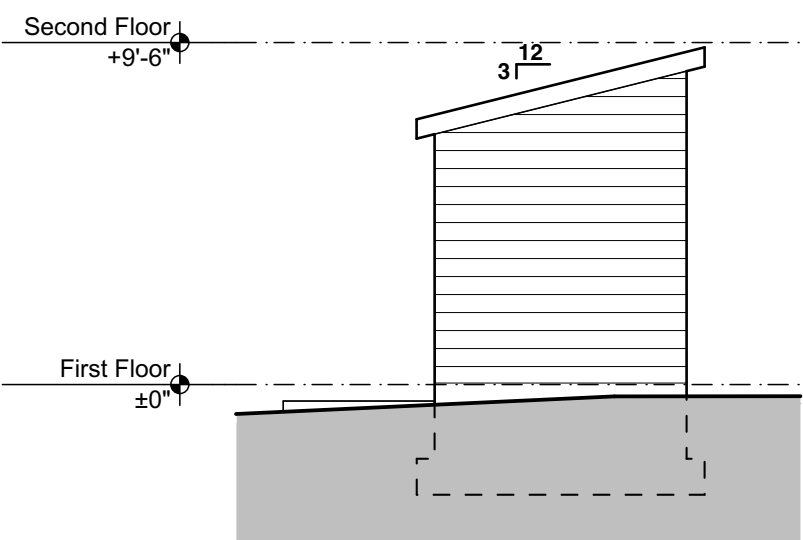


3 NORTH (Rear) Shed Elevation
SCALE: 3/16" = 1'-0"

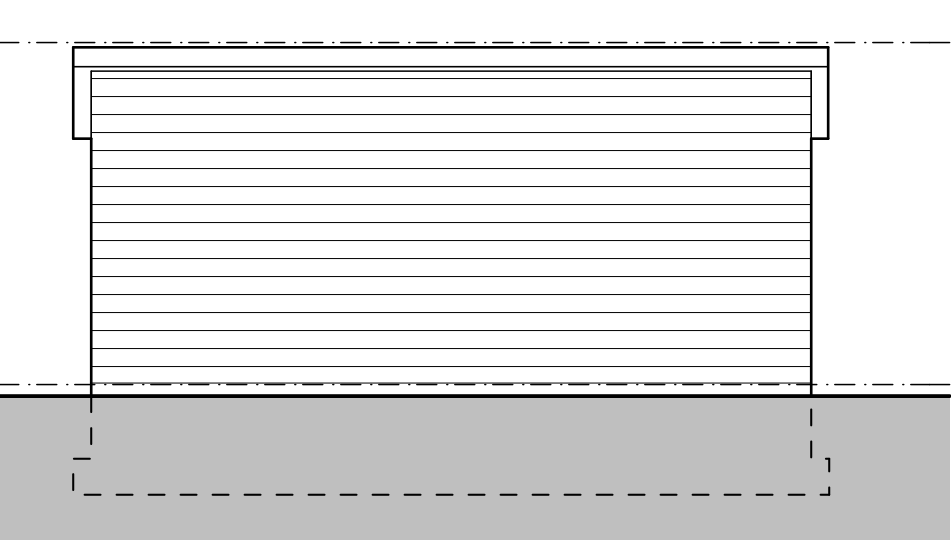

4 WEST (Side) Shed Elevation
SCALE: 3/16" = 1'-0"

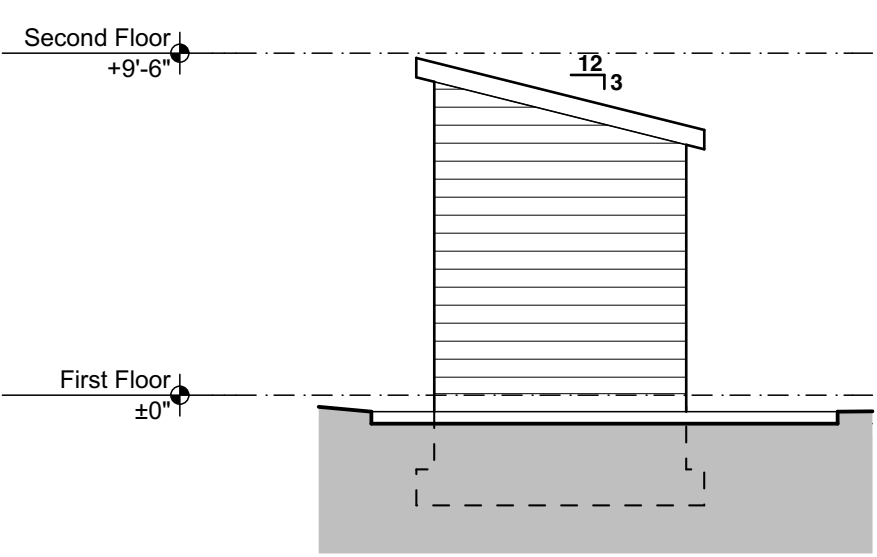

5 SOUTH (Alley) Shed Elevation
SCALE: 3/16" = 1'-0"

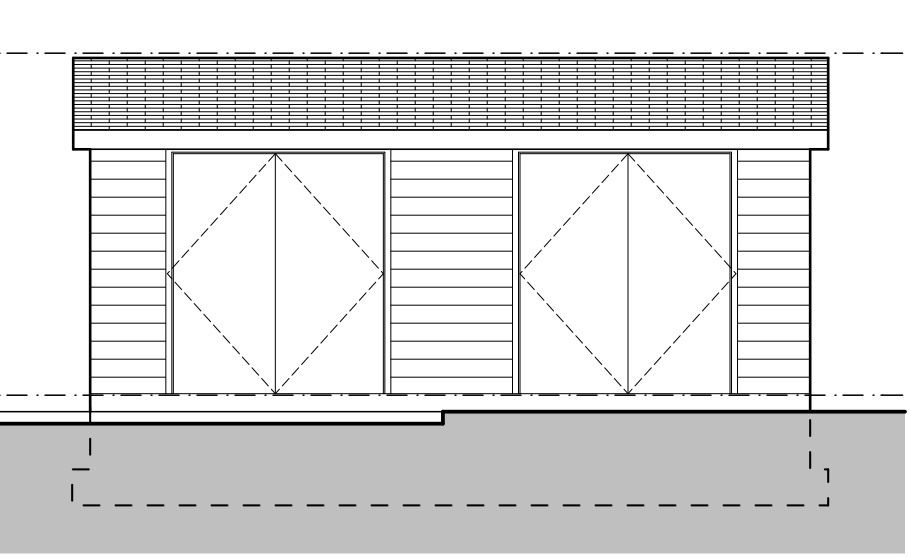

6 EAST (Side) Shed Elevation
SCALE: 3/16" = 1'-0"

HAMILTON
SNOWBER

Architects


1711 Connecticut Ave NW
Washington, DC 20008
Telephone: 202.332.5416
info@hamiltonsnowber.com
www.hamiltonsnowber.com


Shed Proposed Plans & Elevations

Brink Higgins
Residence
3512 Rodman Street NW
Washington, DC 20008


Issue
07 June 2016

Sheet A108

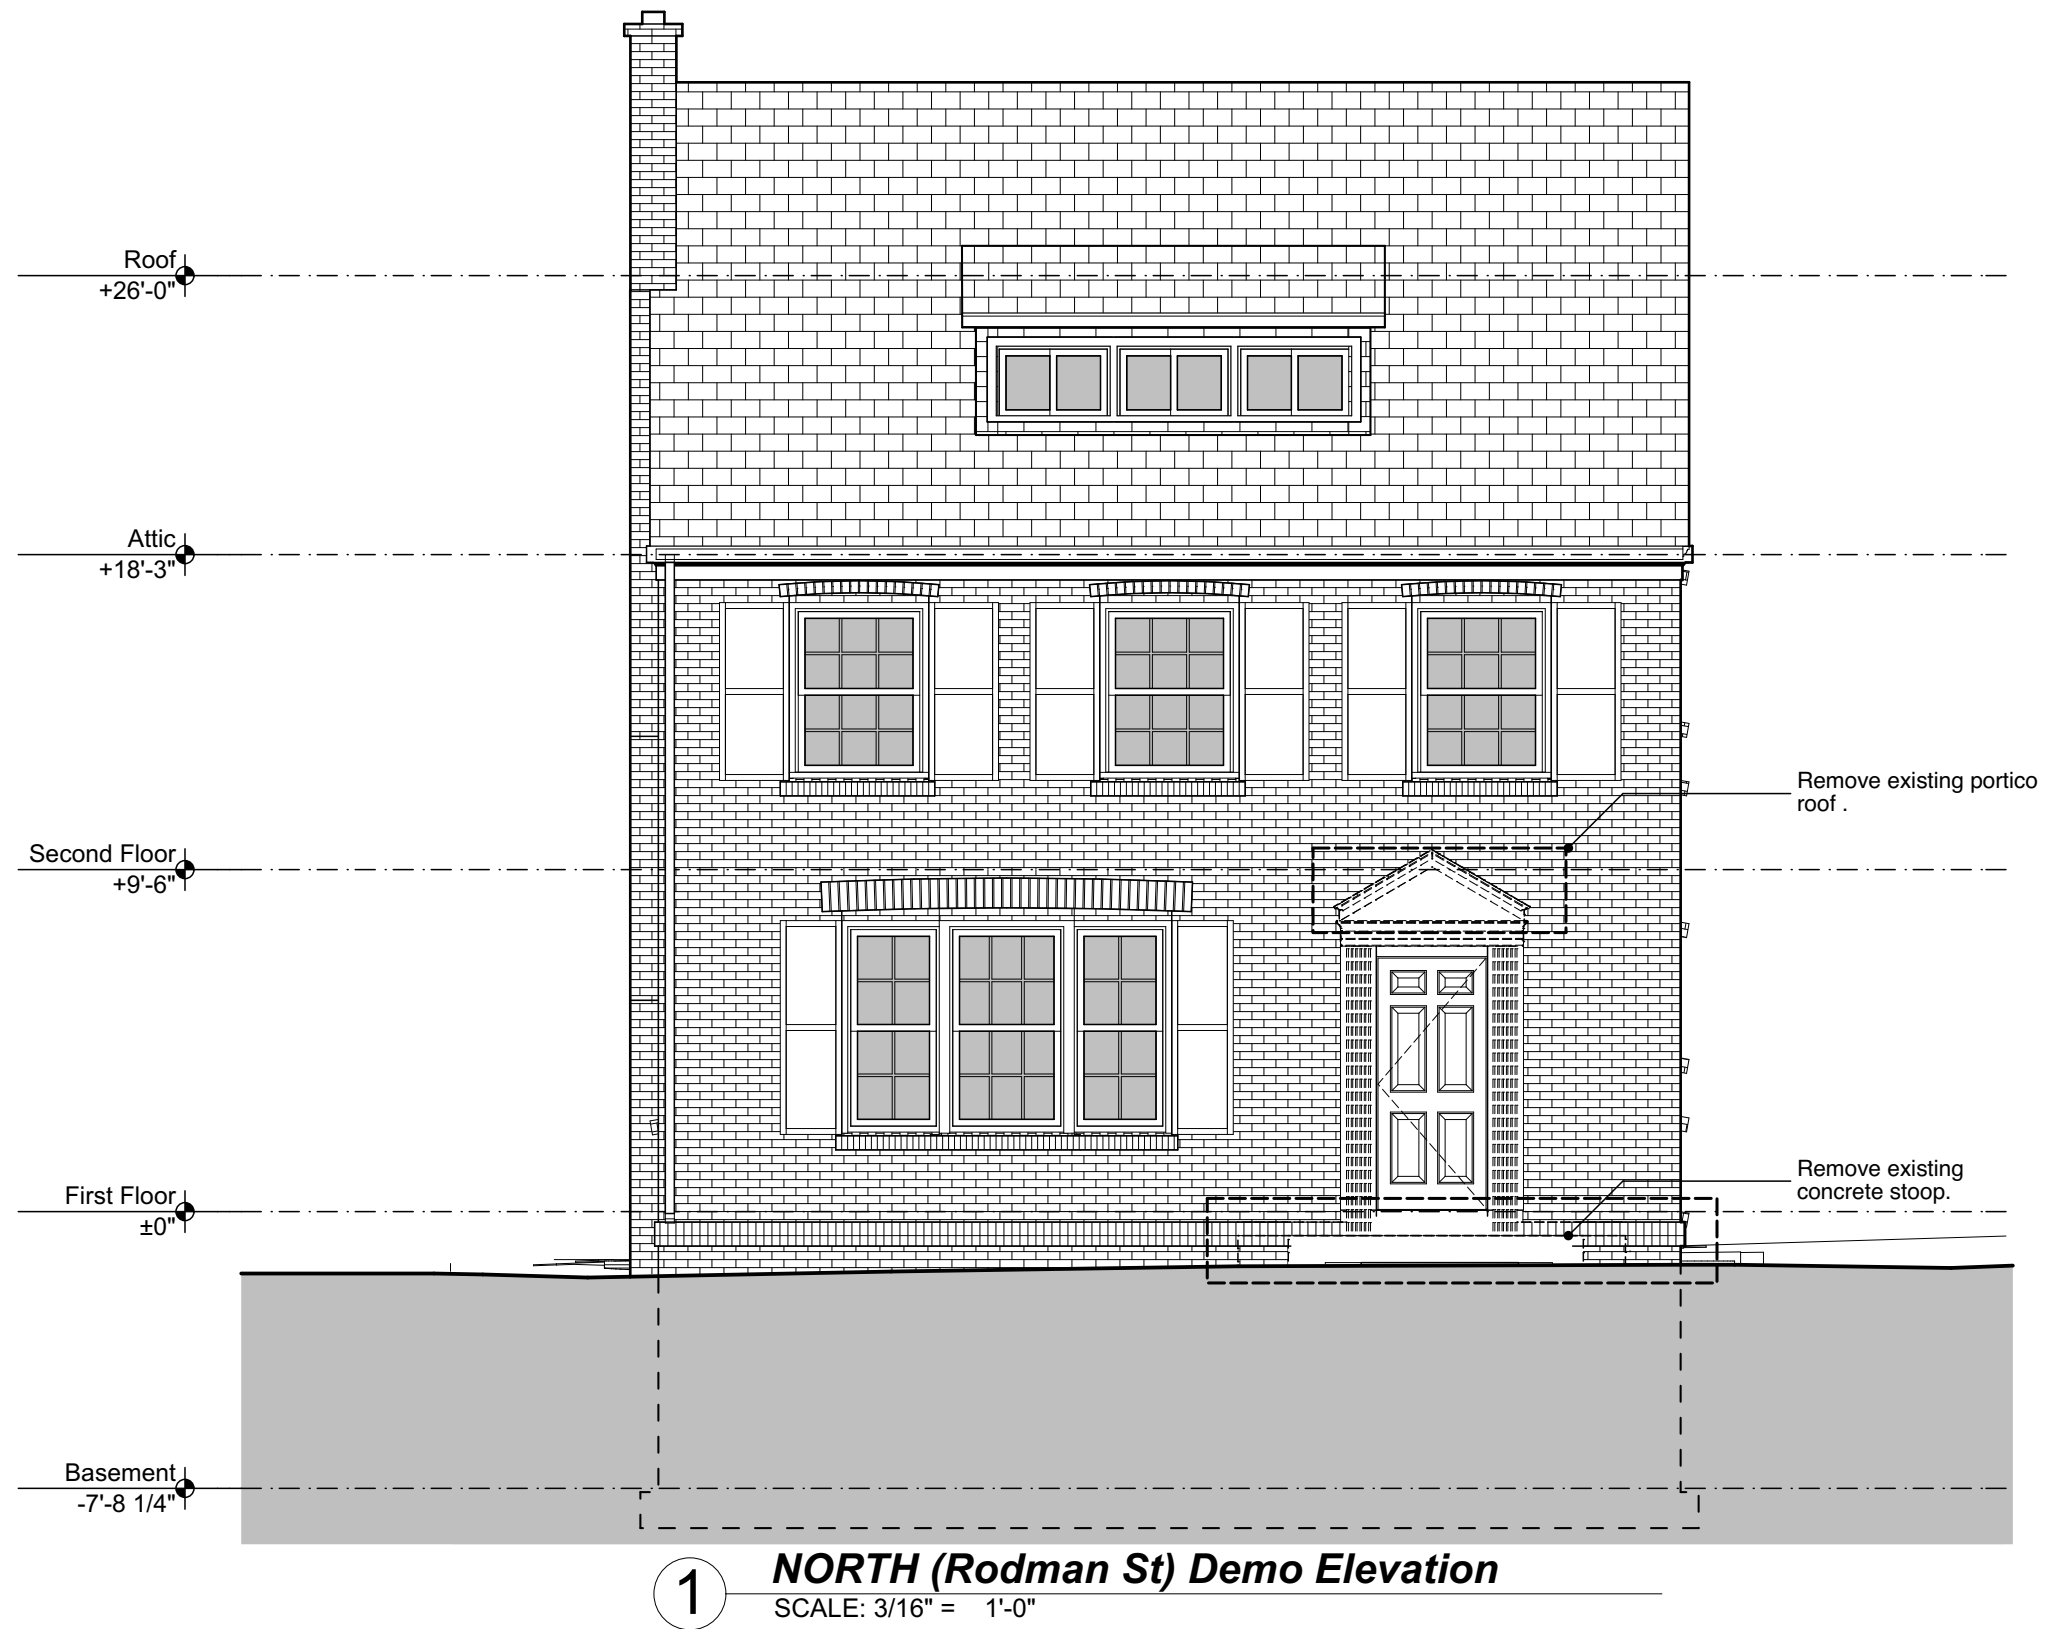

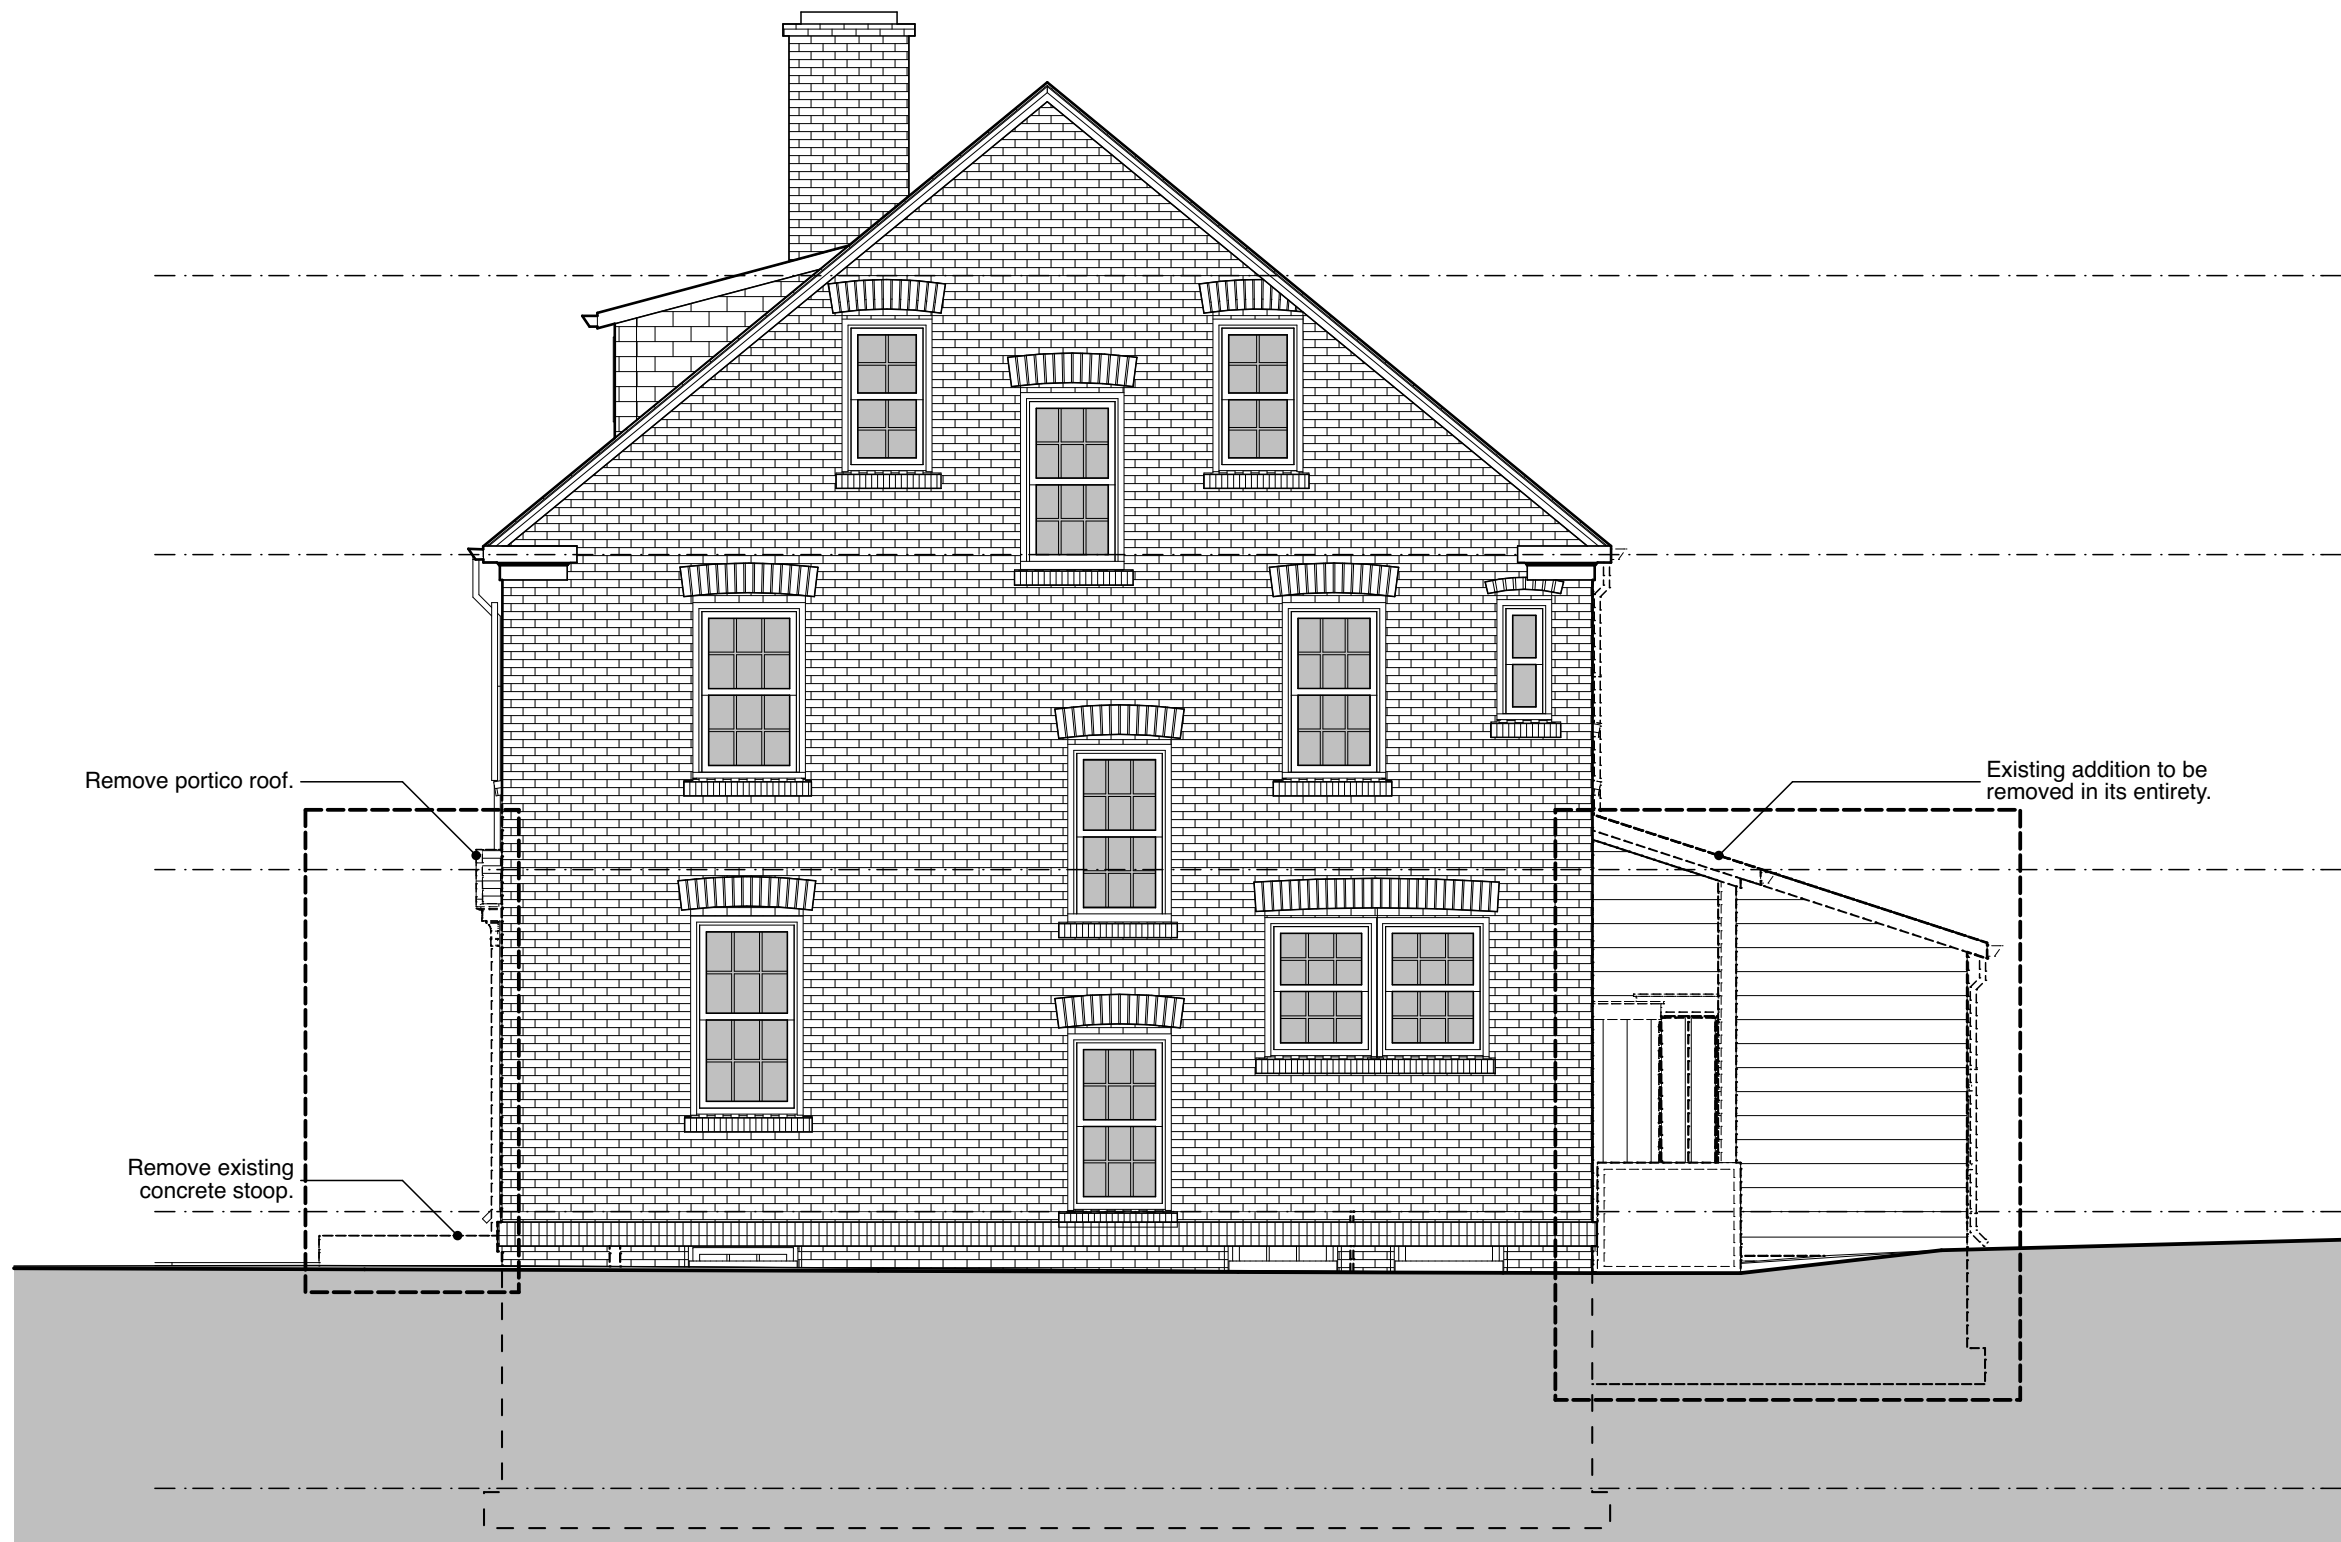

1 **WEST (Side) Demo Elevation**
SCALE: 3/16" = 1'-0"

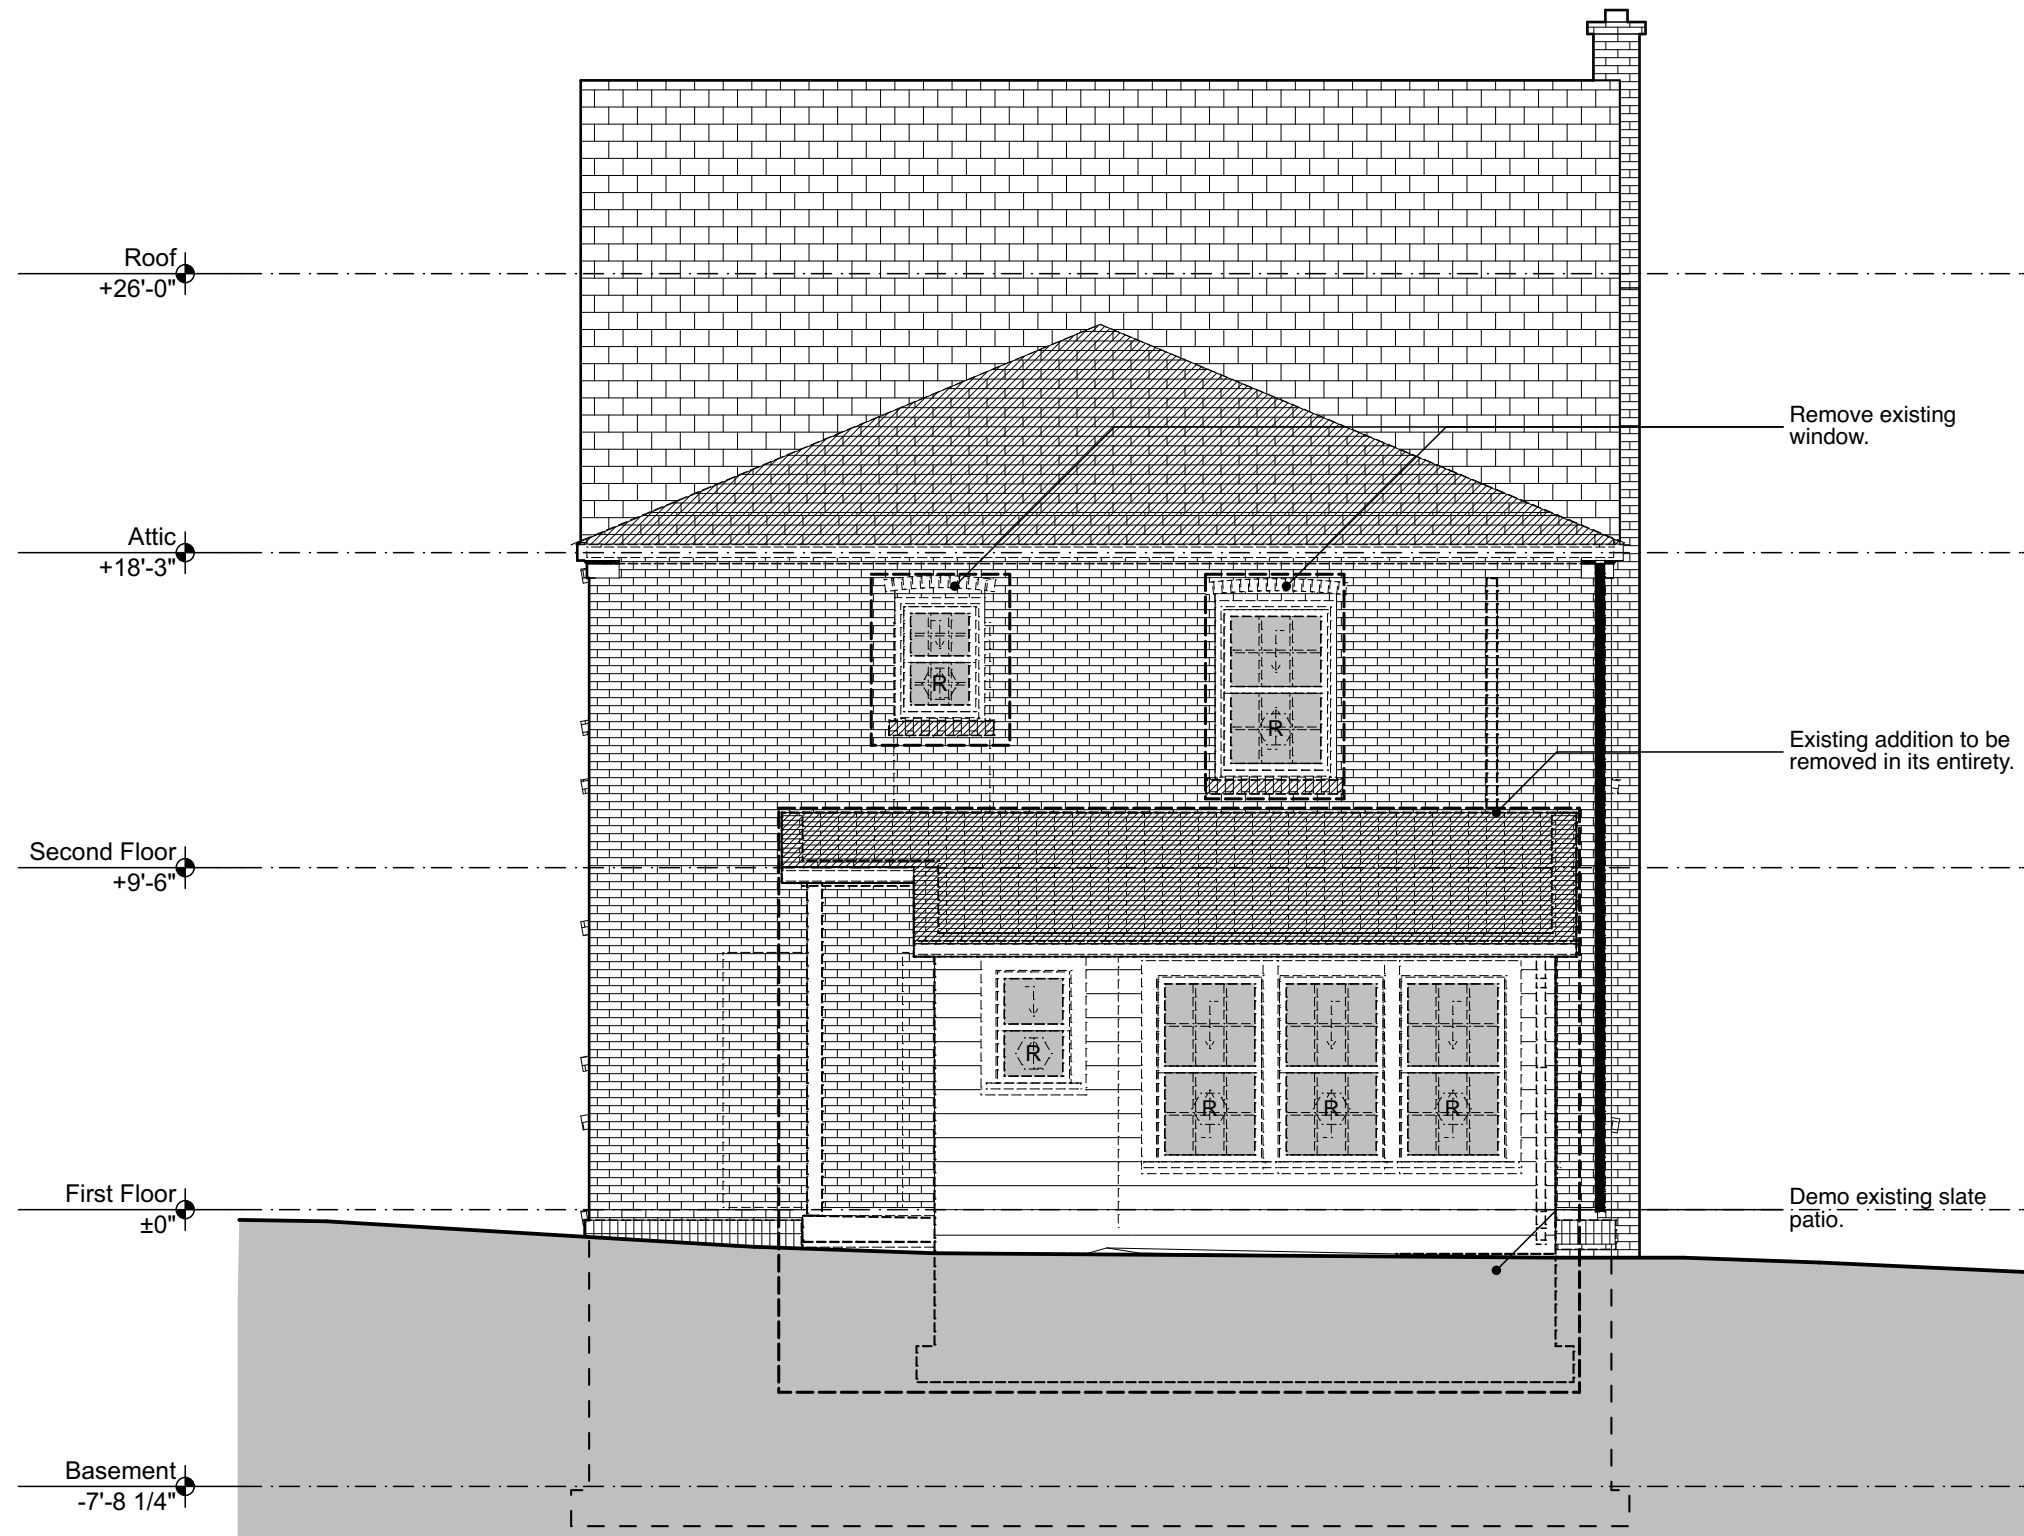


1 SOUTH (Rear) Demo Elevation
SCALE: 3/16" = 1'-0"




1 EAST (Side) Demo Elevation
SCALE: 3/16" = 1'-0"




1 **NORTH (Rodman St) Elevation**
SCALE: 3/16" = 1'-0"

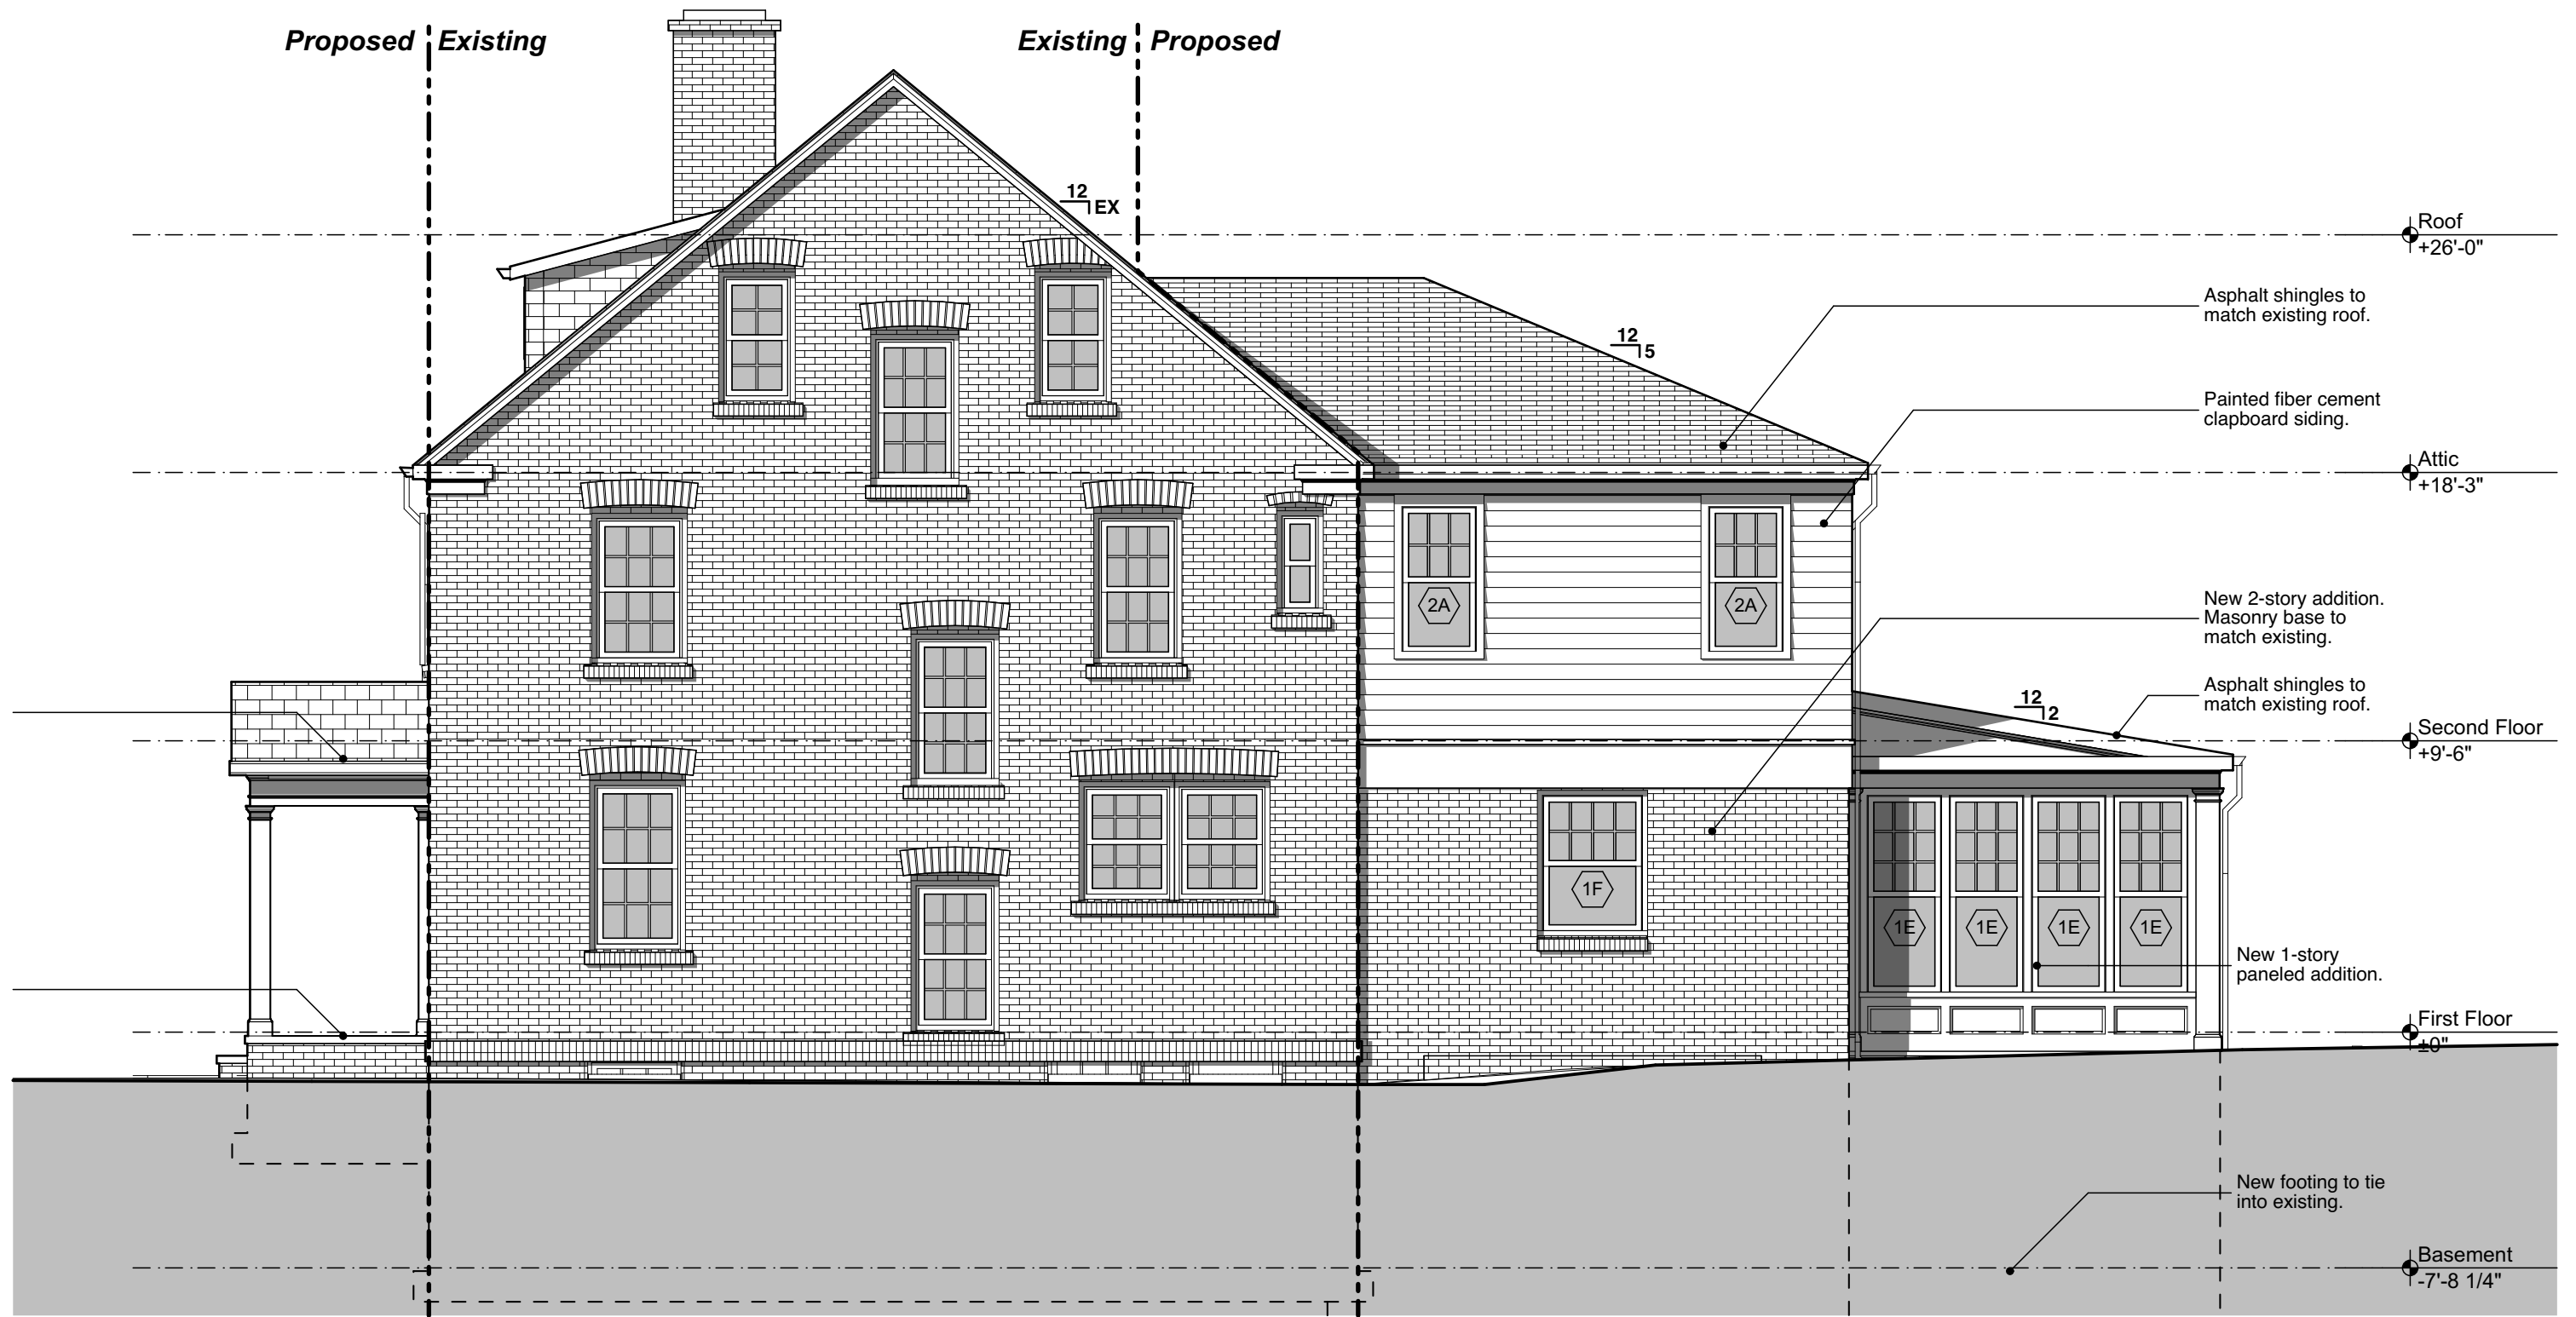

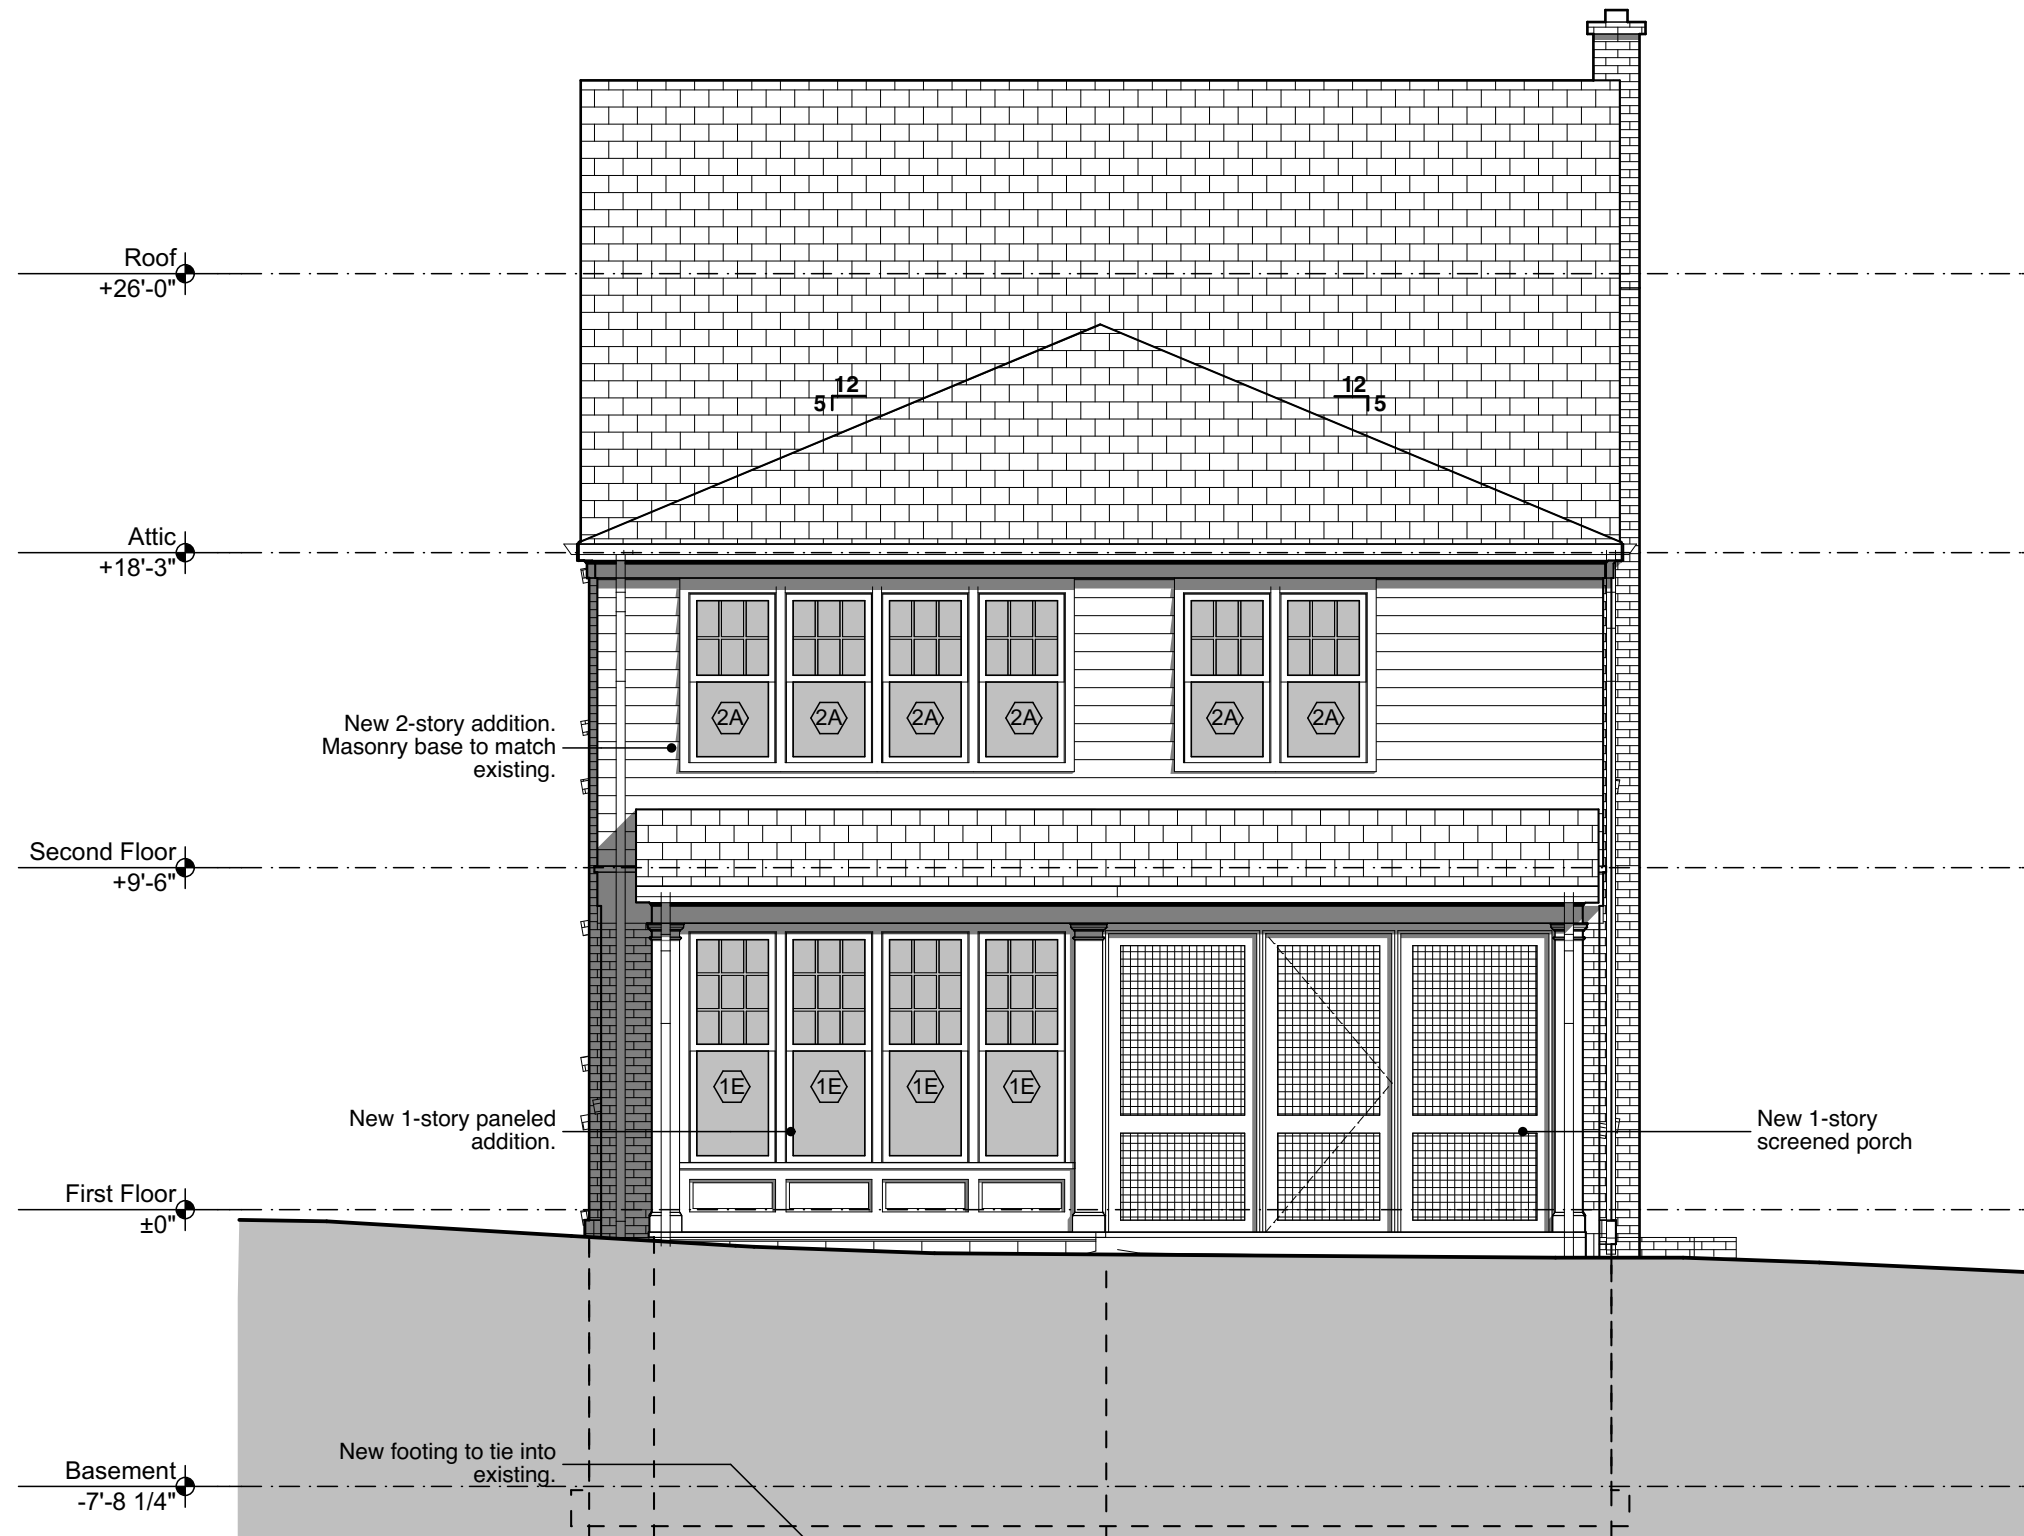

1 **SOUTH (Rear) Elevation**
SCALE: 3/16" = 1'-0"

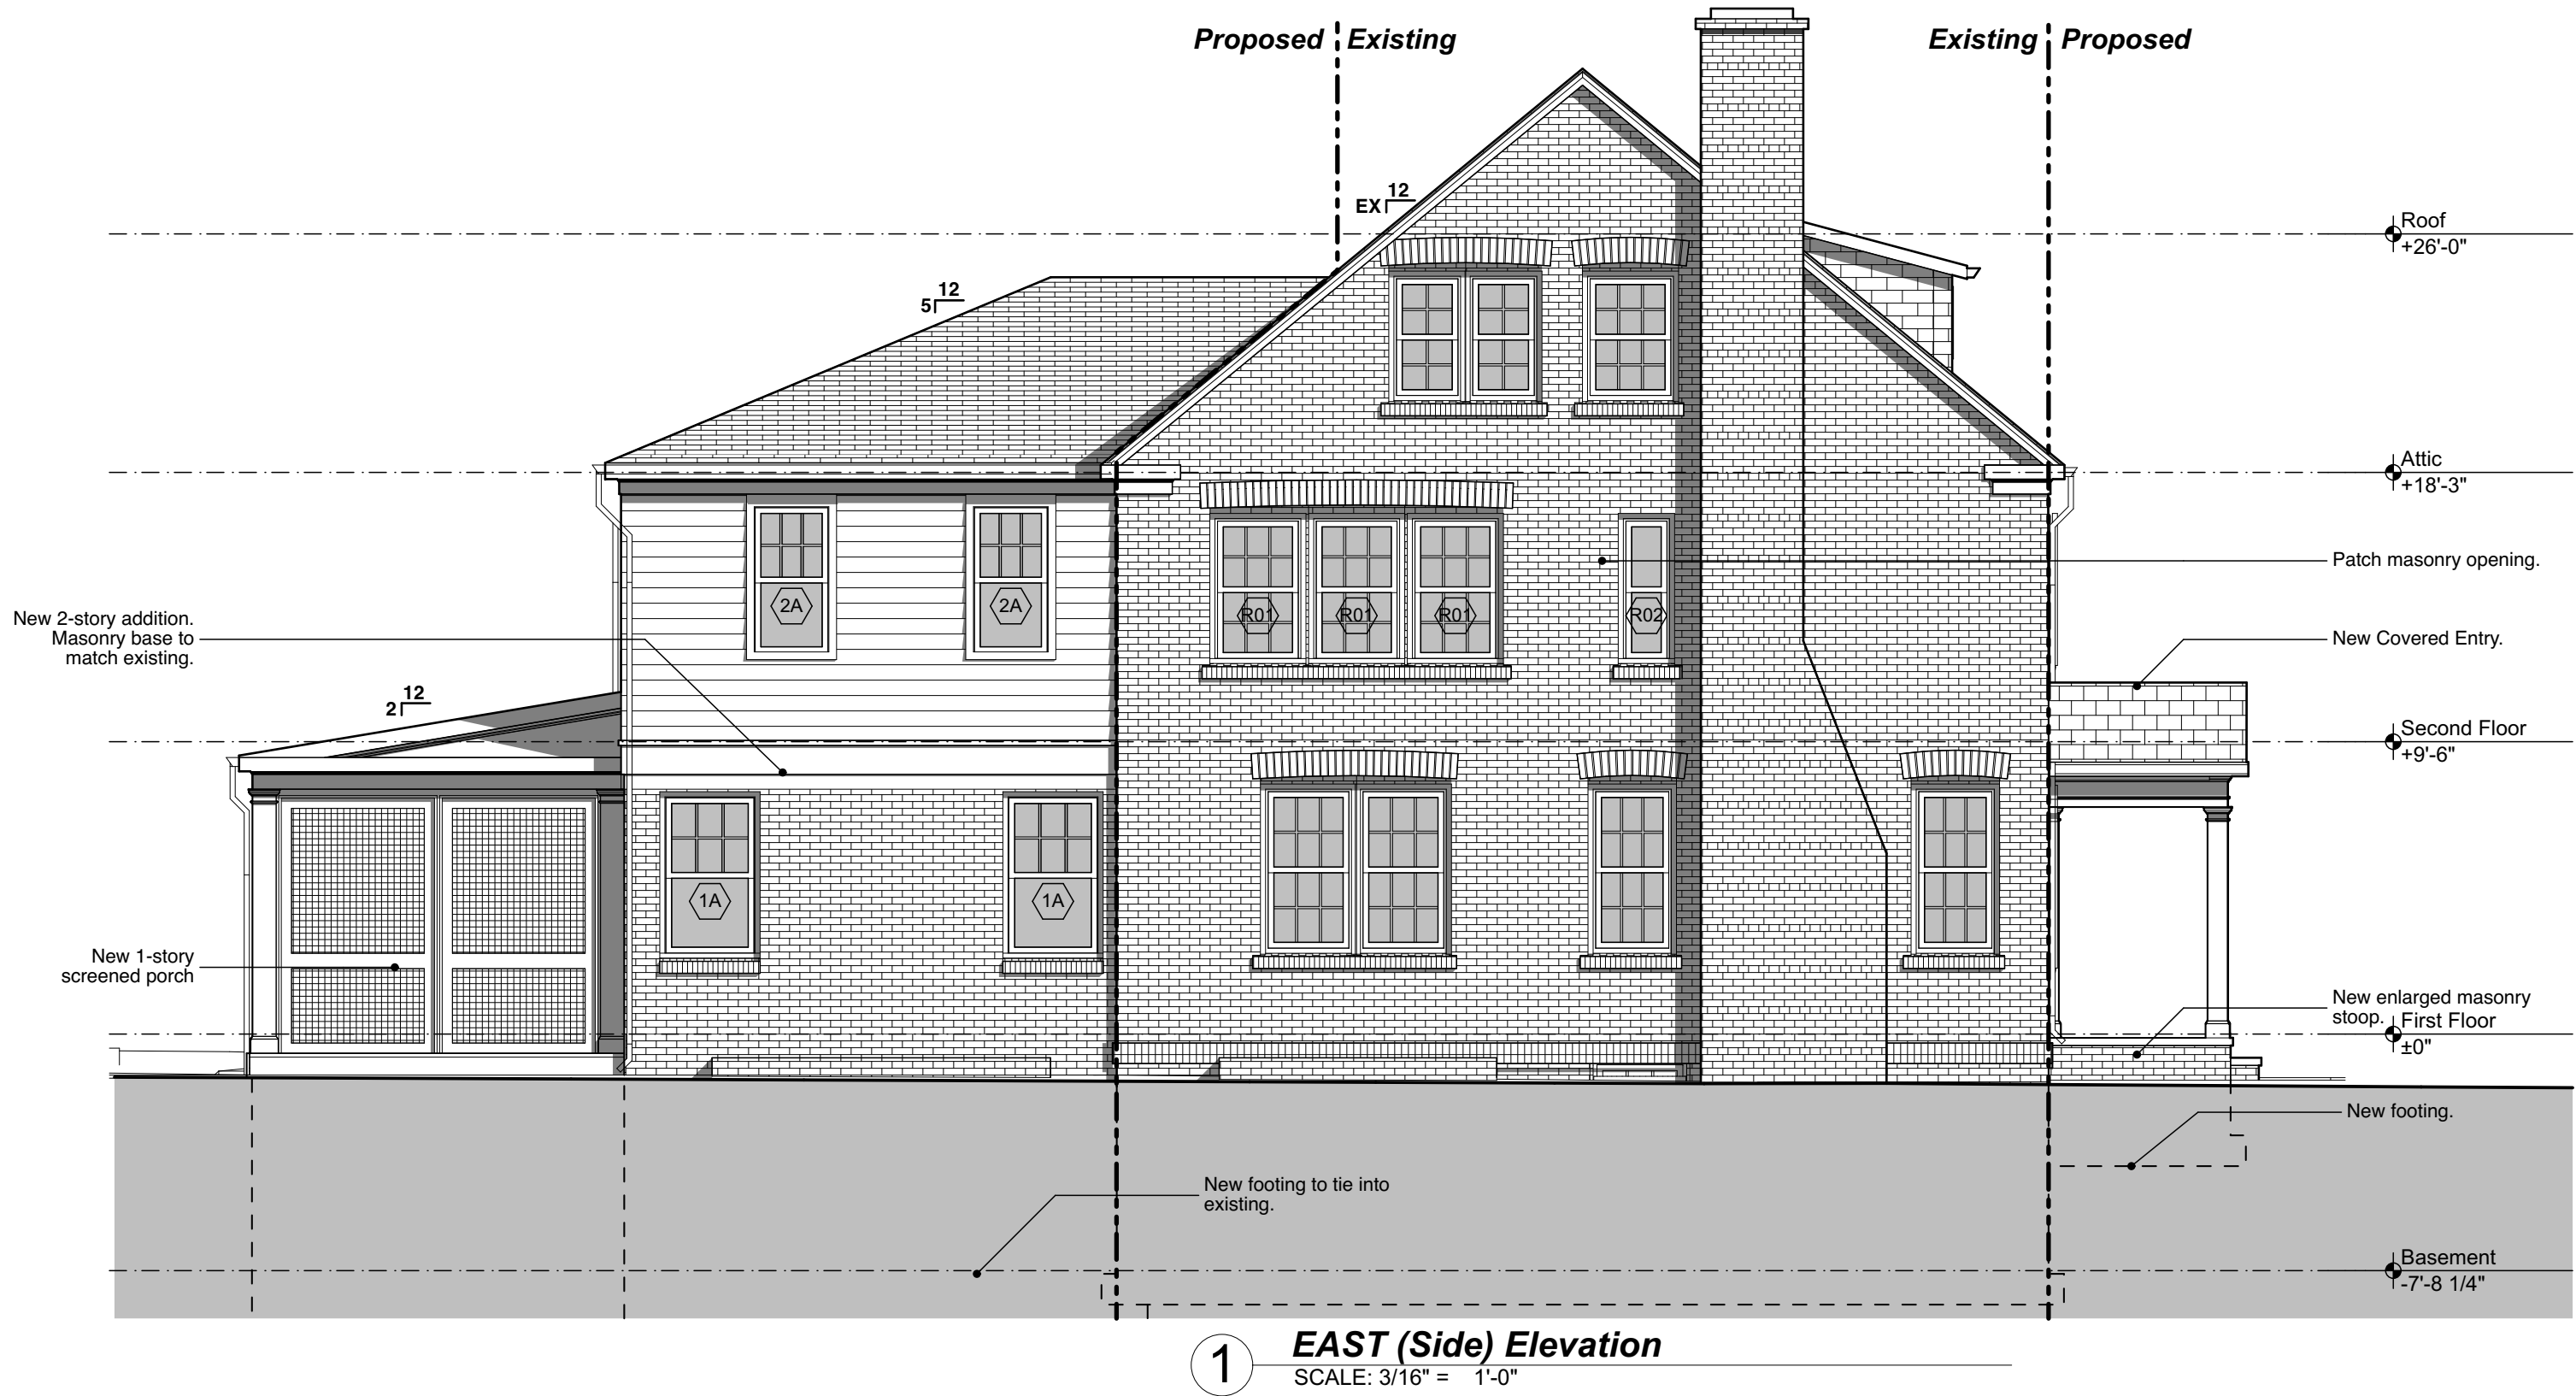




VIEW Front from Northwest



VIEW Rear from Southwest

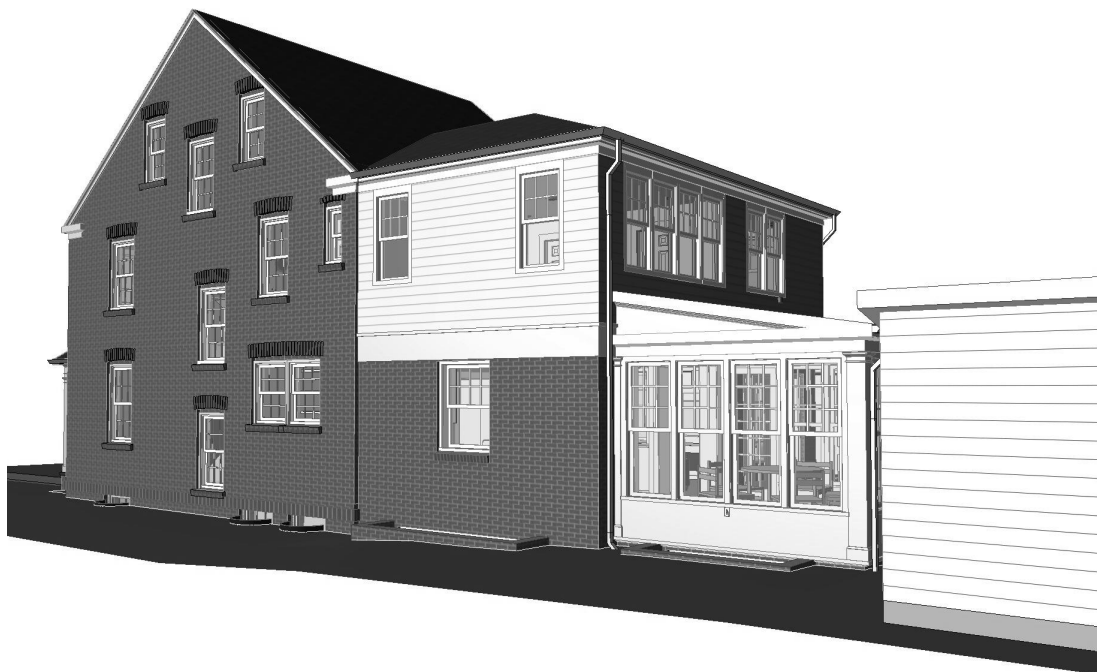

VIEW Side from Northwest



VIEW Side from Southeast

Proposed Design Images