

SHORT TERM FAMILY HOUSING
5505 5TH STREET, NW
BZA SET

Square: 3260 Lots: 054



LIST OF DRAWINGS:

- A-00 COVER SHEET
- A-01 ZONING ANALYSIS & SITE PLAN
- A-02 AERIAL VIEW
- A-03 ZONING MAP & COMPREHENSIVE PLAN
- A-04 CONTEXT PHOTOS
- A-05 GROUND FLOOR PLAN
- A-06 TYPICAL FLOOR PLAN (FLOORS 2-5)
- A-07 ROOF PLAN
- A-08 CELLAR PLAN
- A-09 WEST ELEVATION
- A-10 EAST ELEVATION
- A-11 SOUTH ELEVATION
- A-12 NORTH ELEVATION
- A-13 BUILDING SECTION
- A-14 RENDERED PERSPECTIVE

5505 5TH ST, NW

5505 5TH ST, NW, Washington, DC 20011
Square: 3260 Lot No: 054 Zone: C-2-A




PGN Architects, PLLC
210 7th Street SE - Suite 201
Washington, DC 20003
(P) 202-822-5995 (F) 202-822-0908




MED Developers

COVER SHEET | A-00

Board of Zoning Adjustment
District of Columbia
CASE NO.19289
EXHIBIT NO.36B

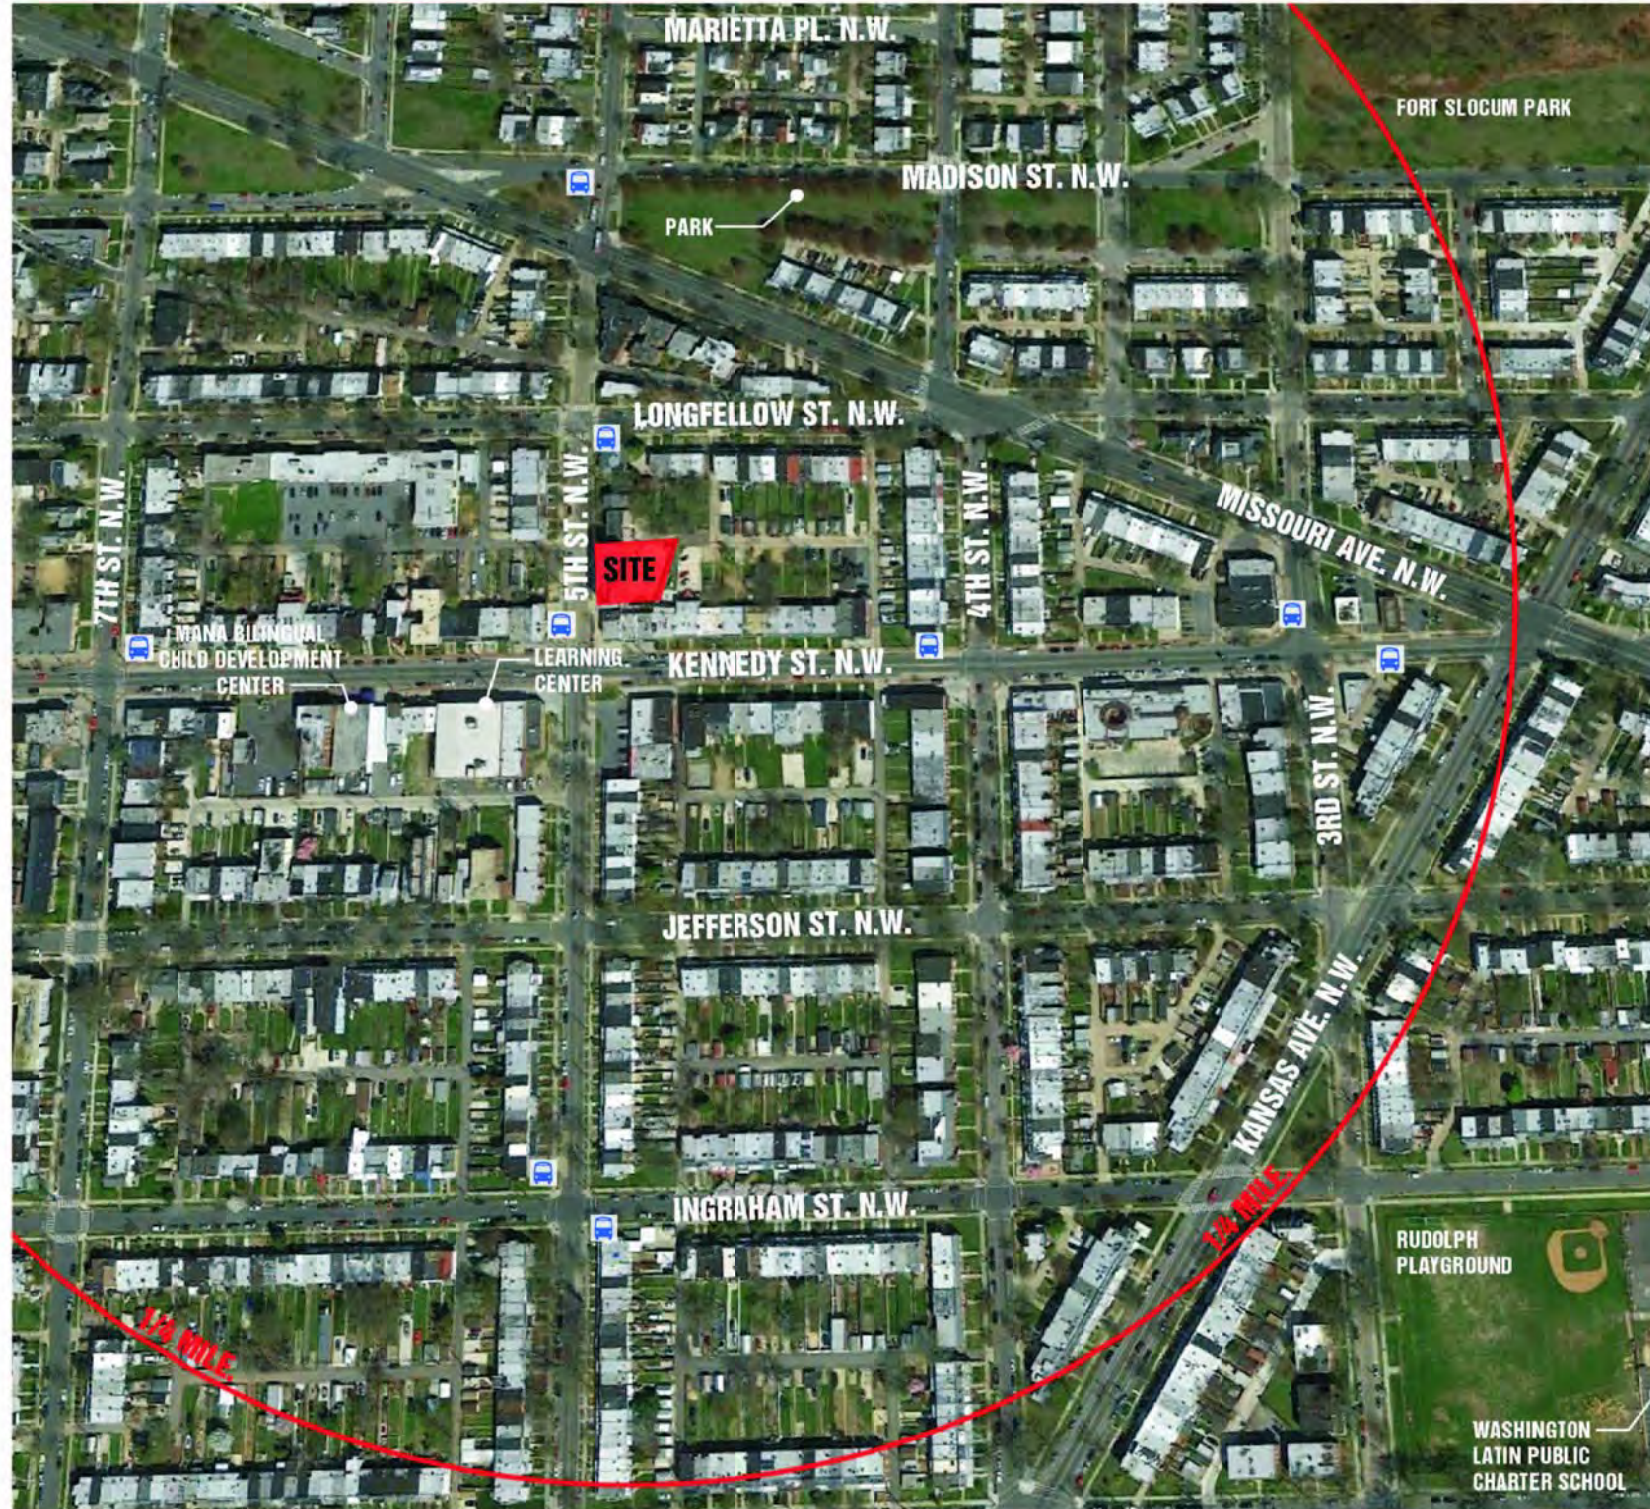

1 AERIAL MAP
SCALE: N.T.S.

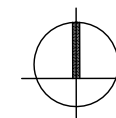

5505 5TH ST, NW

5505 5TH ST, NW, Washington, DC 20011
Square: 3260 Lot No: 054 Zone: C-2-A



PGN Architects, PLLC
210 7th Street SE - Suite 201
Washington, DC 20003
(P) 202-822-5995 (F) 202-822-0908




MED Developers


AERIAL VIEW

A-02


06-14-2016

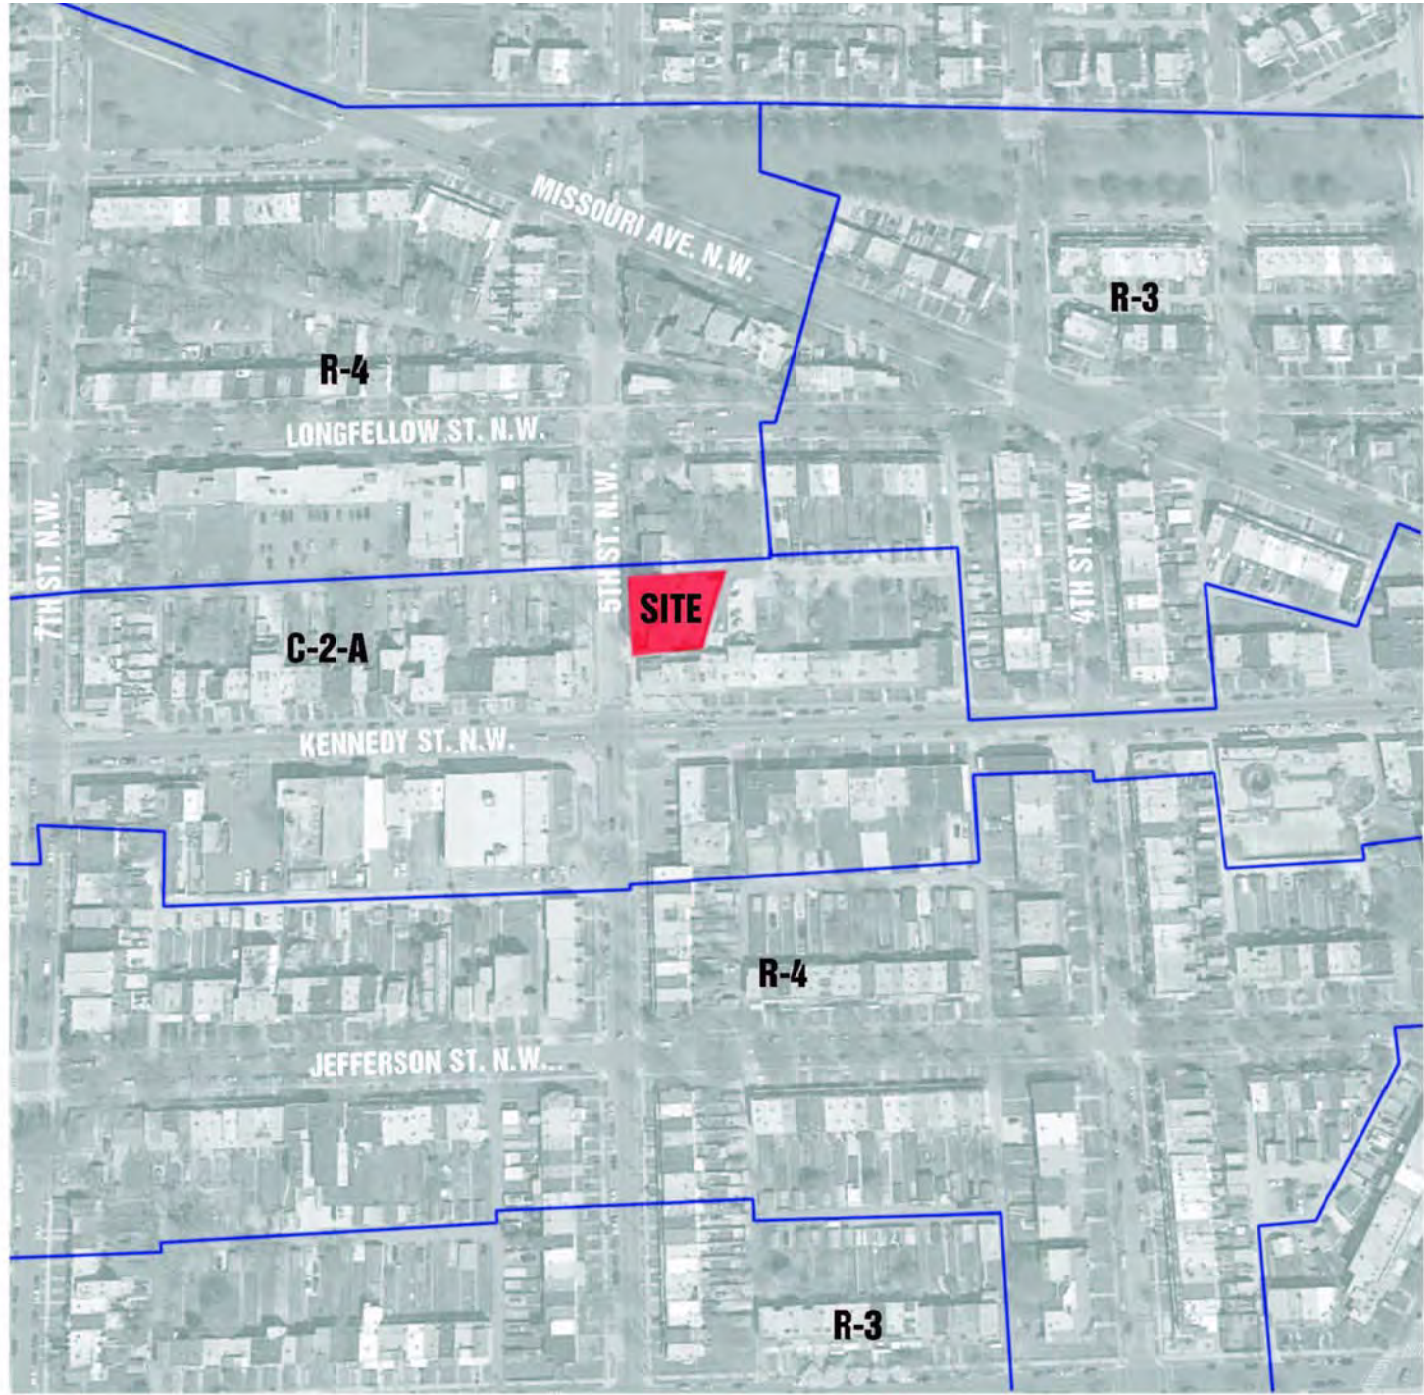

1 ZONING MAP
SCALE: N.T.S.

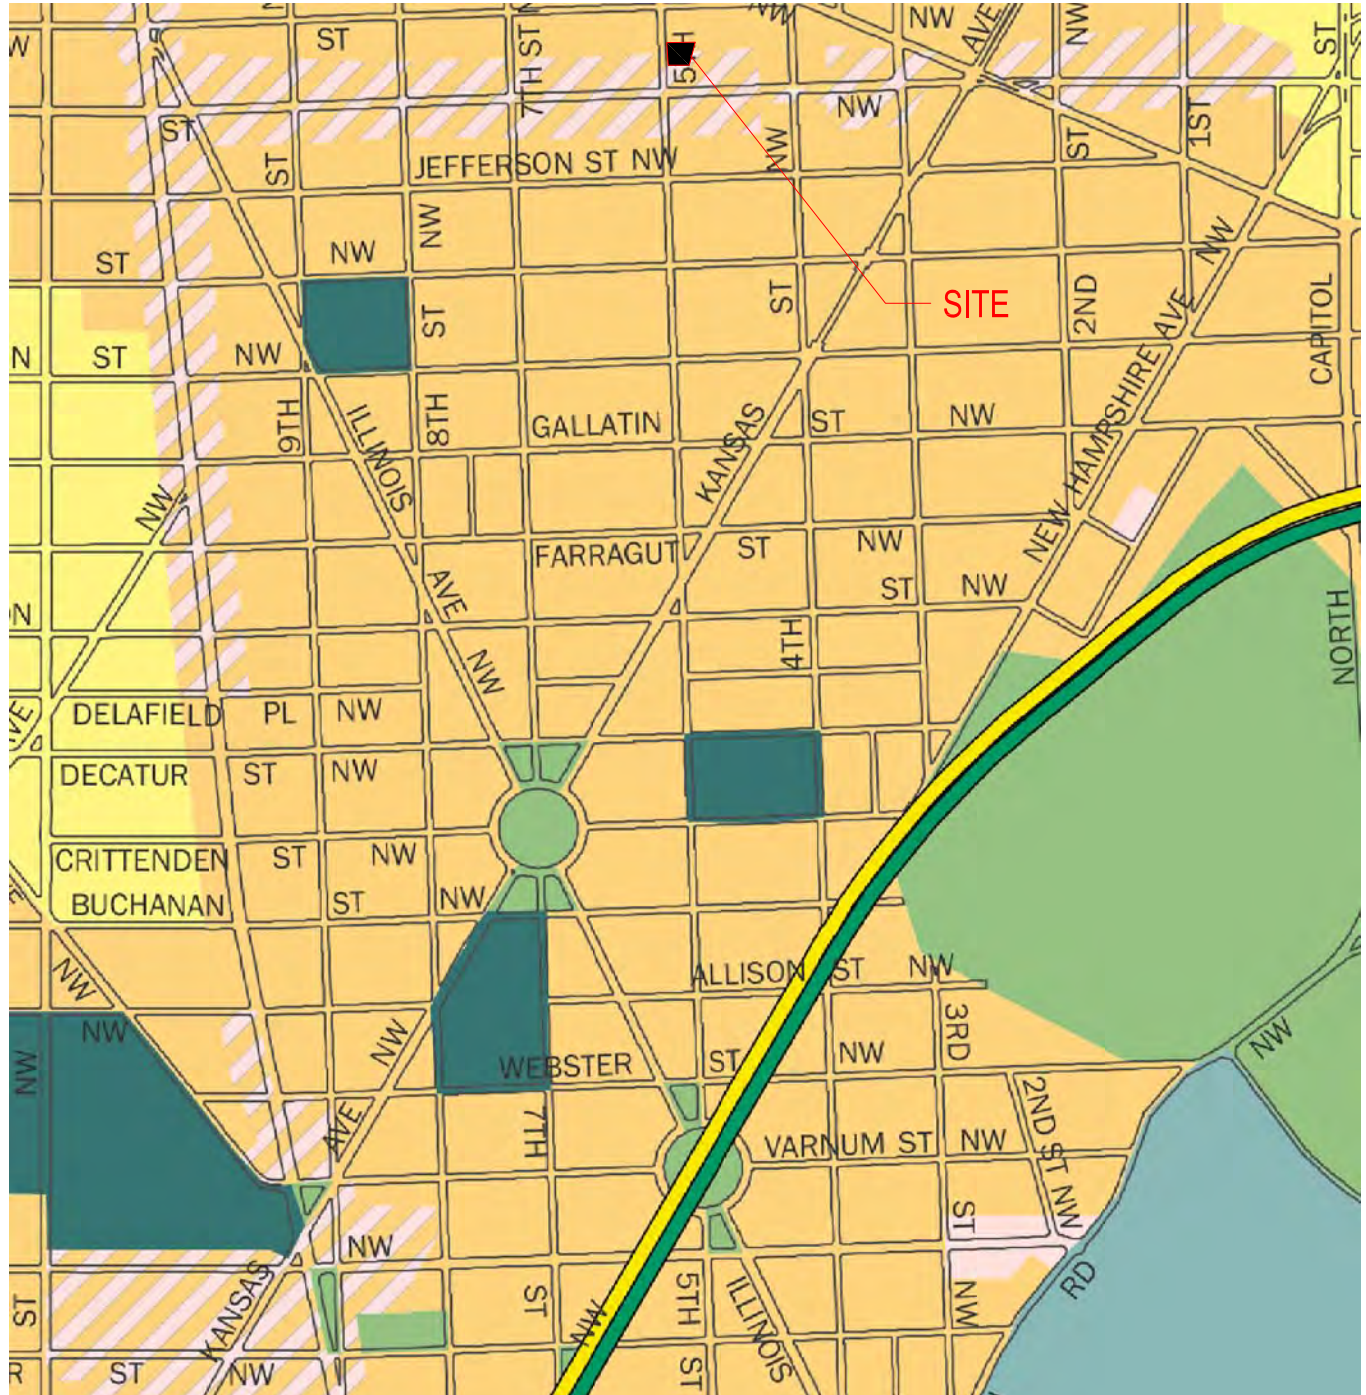

2 COMPREHENSIVE PLAN
SCALE: N.T.S.

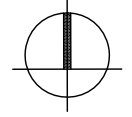

5505 5TH ST, NW

5505 5TH ST, NW, Washington, DC 20011
Square: 3260 Lot No: 054 Zone: C-2-A

PGN ARCHITECTS
PGN Architects, PLLC
210 7th Street SE - Suite 201
Washington, DC 20003
(P) 202-822-5995 (F) 202-822-0908



MED Developers


K:\14-0026_5505 5th st nw\drawings\sheets\14-0026_003 - zoning map



1



2

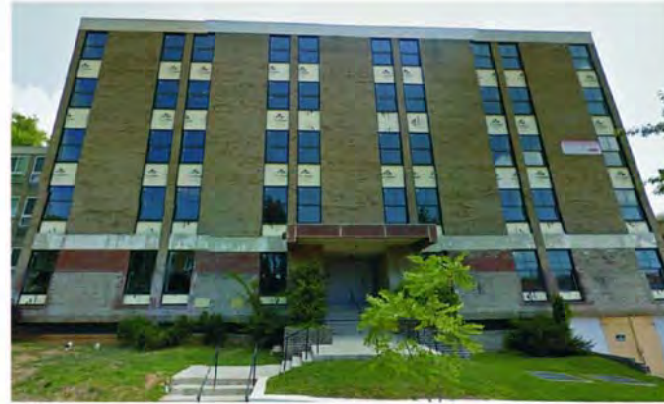

3



4



5



6



7



8



9



VICINITY MAP

5505 5TH ST, NW

5505 5TH ST, NW, Washington, DC 20011
Square: 3260 Lot No: 054 Zone: C-2-A



PGN Architects, PLLC
210 7th Street SE - Suite 201
Washington, DC 20003
(P) 202-822-5995 (F) 202-822-0908



MED Developers

CONTEXT PHOTOS

A-04

06-14-2016

- RESIDENT UNIT
- FAMILY BATHROOM
- PRIVATE BATHROOM
- ADMINISTRATIVE SPACE
- COMMON SPACE
- INDOOR/OUTDOOR PLAY AREA



1 GROUND FLOOR PLAN
SCALE: 1/16" = 1'-0"

5TH STREET N.W.

KENNEDY STREET N.W.

5505 5TH ST, NW

5505 5TH ST, NW, Washington, DC 20011
Square: 3260 Lot No: 054 Zone: C-2-A



PGN Architects, PLLC
210 7th Street SE - Suite 201
Washington, DC 20003
(P) 202-822-5995 (F) 202-822-0908



MED Developers

GROUND FLOOR PLAN

A-05

06-14-2016

w:\14-0026_5505 5th st n.w\drawings\sheet\14-0026_005 - ground

- RESIDENT UNIT
- FAMILY BATHROOM
- PRIVATE BATHROOM
- ADMINISTRATIVE SPACE
- COMMON SPACE
- INDOOR/OUTDOOR PLAY AREA

ALT. PLAN
FLOORS 3 AND 5

01
A-09

KENNEDY STREET N.W.

5TH STREET N.W.

1 TYPICAL FLOOR PLAN
SCALE: 1/16" = 1'-0"

5505 5TH ST, NW

5505 5TH ST, NW, Washington, DC 20011
Square: 3260 Lot No: 054 Zone: C-2-A

TYPICAL FLOOR PLAN (FLOORS 2 - 5)

A-06

06-14-2016





PGN Architects, PLLC
210 7th Street SE - Suite 201
Washington, DC 20003
(P) 202-822-5995 (F) 202-822-0908



MED Developers

- RESIDENT UNIT
- FAMILY BATHROOM
- PRIVATE BATHROOM
- ADMINISTRATIVE SPACE
- COMMON SPACE
- INDOOR/OUTDOOR PLAY AREA

ALT. PARTIAL PLAN

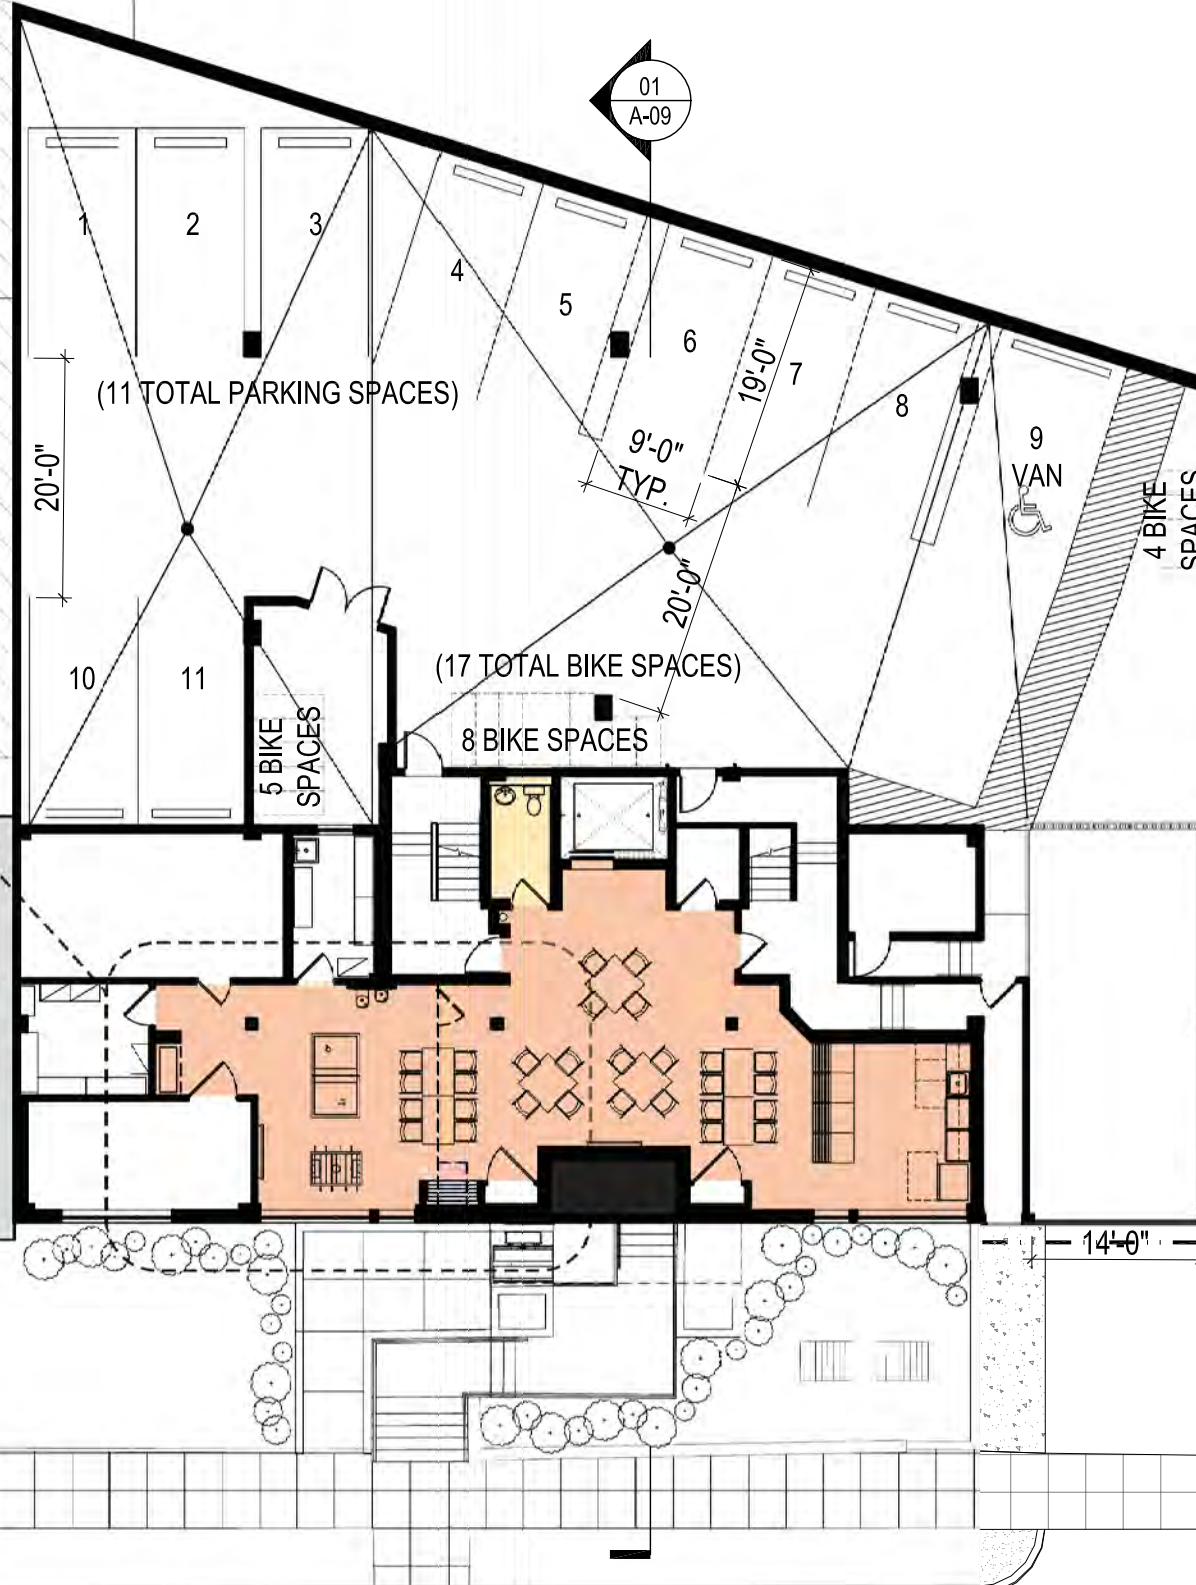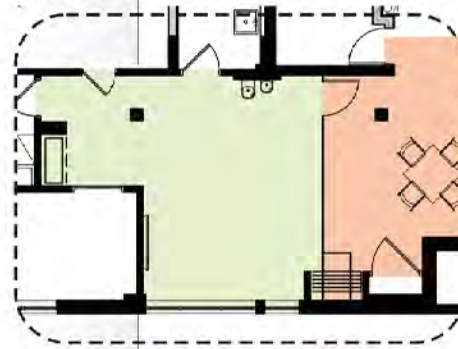

KENNEDY STREET N.W.

1 GARAGE PLAN
SCALE: 1/16" = 1'-0"

5TH STREET N.W.

5505 5TH ST, NW

5505 5TH ST, NW, Washington, DC 20011
Square: 3260 Lot No: 054 Zone: C-2-A



PGN Architects, PLLC
210 7th Street SE - Suite 201
Washington, DC 20003
(P) 202-822-5995 (F) 202-822-0908



MED Developers


GARAGE PLAN

A-08

06-14-2016

- RESIDENT UNIT
- FAMILY BATHROOM
- PRIVATE BATHROOM
- ADMINISTRATIVE SPACE
- COMMON SPACE
- INDOOR/OUTDOOR PLAY AREA

KENNEDY STREET N.W.

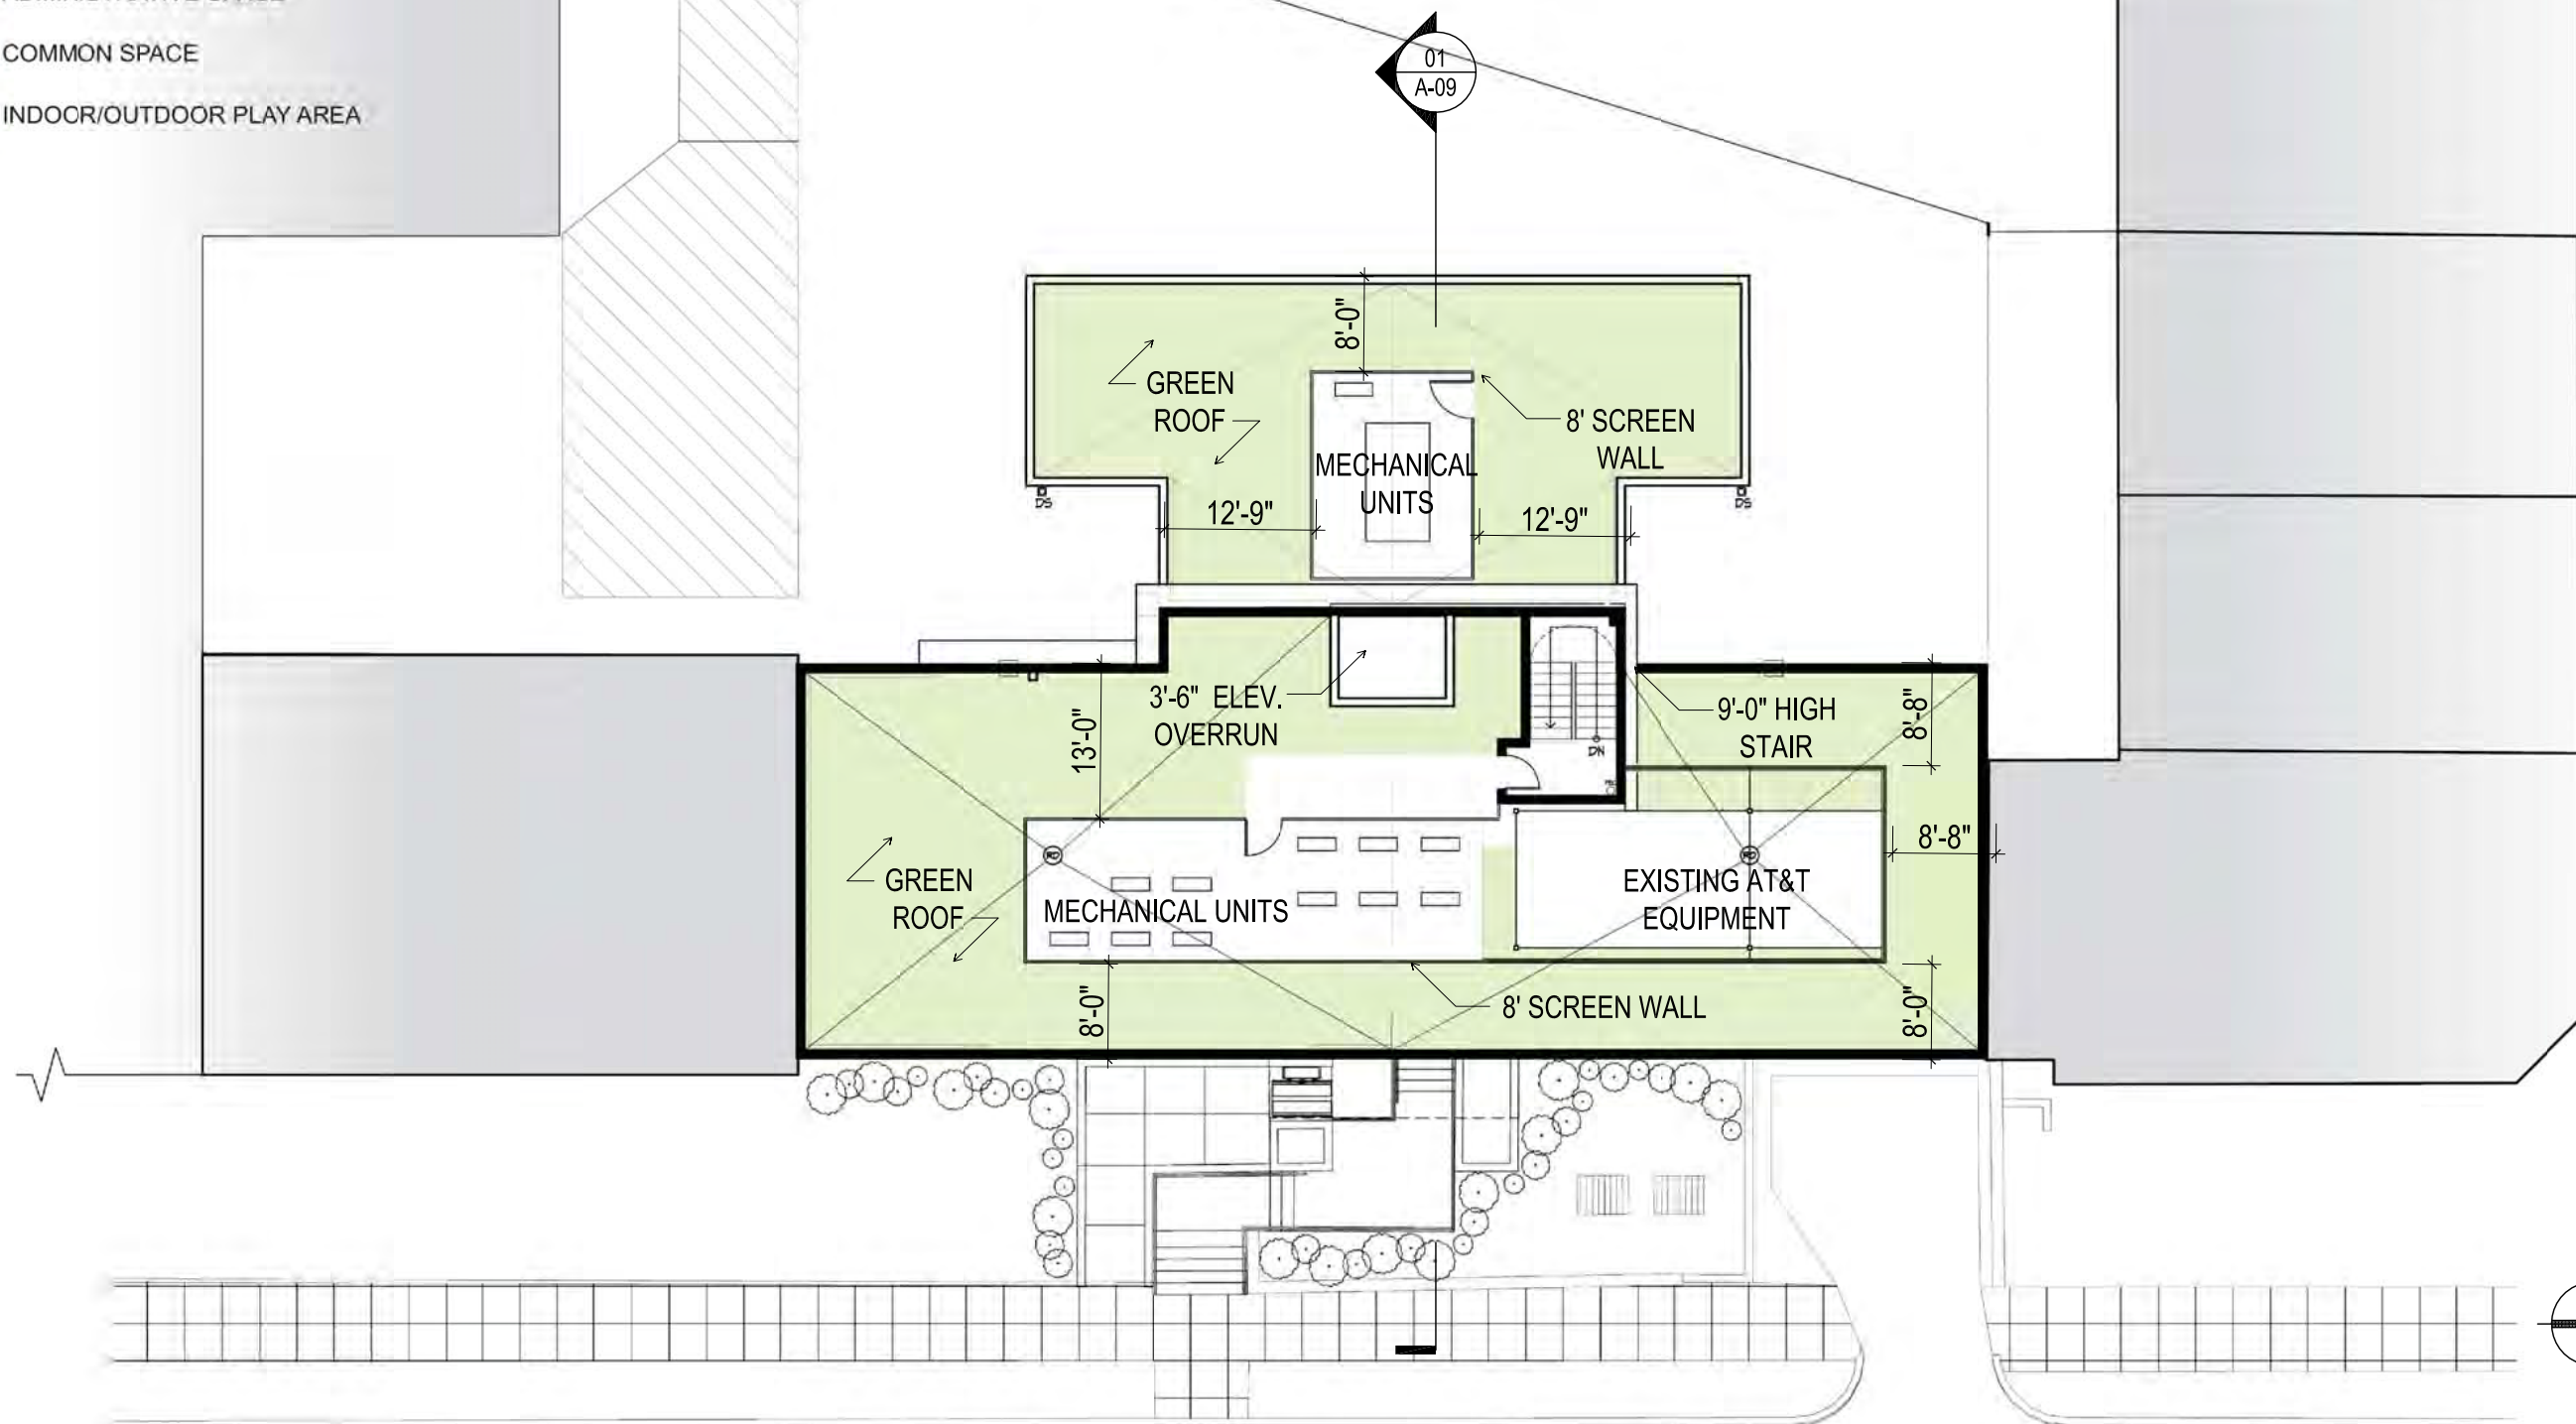

1 GROUND FLOOR PLAN
SCALE: 1/16" = 1'-0"

5505 5TH ST, NW

5505 5TH ST, NW, Washington, DC 20011
Square: 3260 Lot No: 054 Zone: C-2-A



PGN Architects, PLLC
210 7th Street SE - Suite 201
Washington, DC 20003
(P) 202-822-5995 (F) 202-822-0908



MED Developers

ROOF PLAN

A-07

06-14-2016

\\14-0026_5505 5th st nwdrawings\sheets\14-0026_a07 - roof



5505 5TH ST, NW

5505 5TH ST, NW, Washington, DC 20011
 Square: 3260 Lot No: 054 Zone: C-2-A



PGN Architects, PLLC
 210 7th Street SE - Suite 201
 Washington, DC 20003
 (P) 202-822-5995 (F) 202-822-0908



MED Developers

WEST ELEVATION

A-09

06-14-2016



5505 5TH ST, NW

5505 5TH ST, NW, Washington, DC 20011
 Square: 3260 Lot No: 054 Zone: C-2-A



PGN Architects, PLLC
 210 7th Street SE - Suite 201
 Washington, DC 20003
 (P) 202-822-5995 (F) 202-822-0908



MED Developers

EAST ELEVATION

A-10

06-14-2016



5505 5TH ST, NW

5505 5TH ST, NW, Washington, DC 20011
 Square: 3260 Lot No: 054 Zone: C-2-A



PGN Architects, PLLC
 210 7th Street SE - Suite 201
 Washington, DC 20003
 (P) 202-822-5995 (F) 202-822-0908




MED Developers

SOUTH ELEVATION

A-11

06-14-2016

w:\14-0026_5505 5th st mxd\drawings\sheets\14-0026 - a12 - north elevation

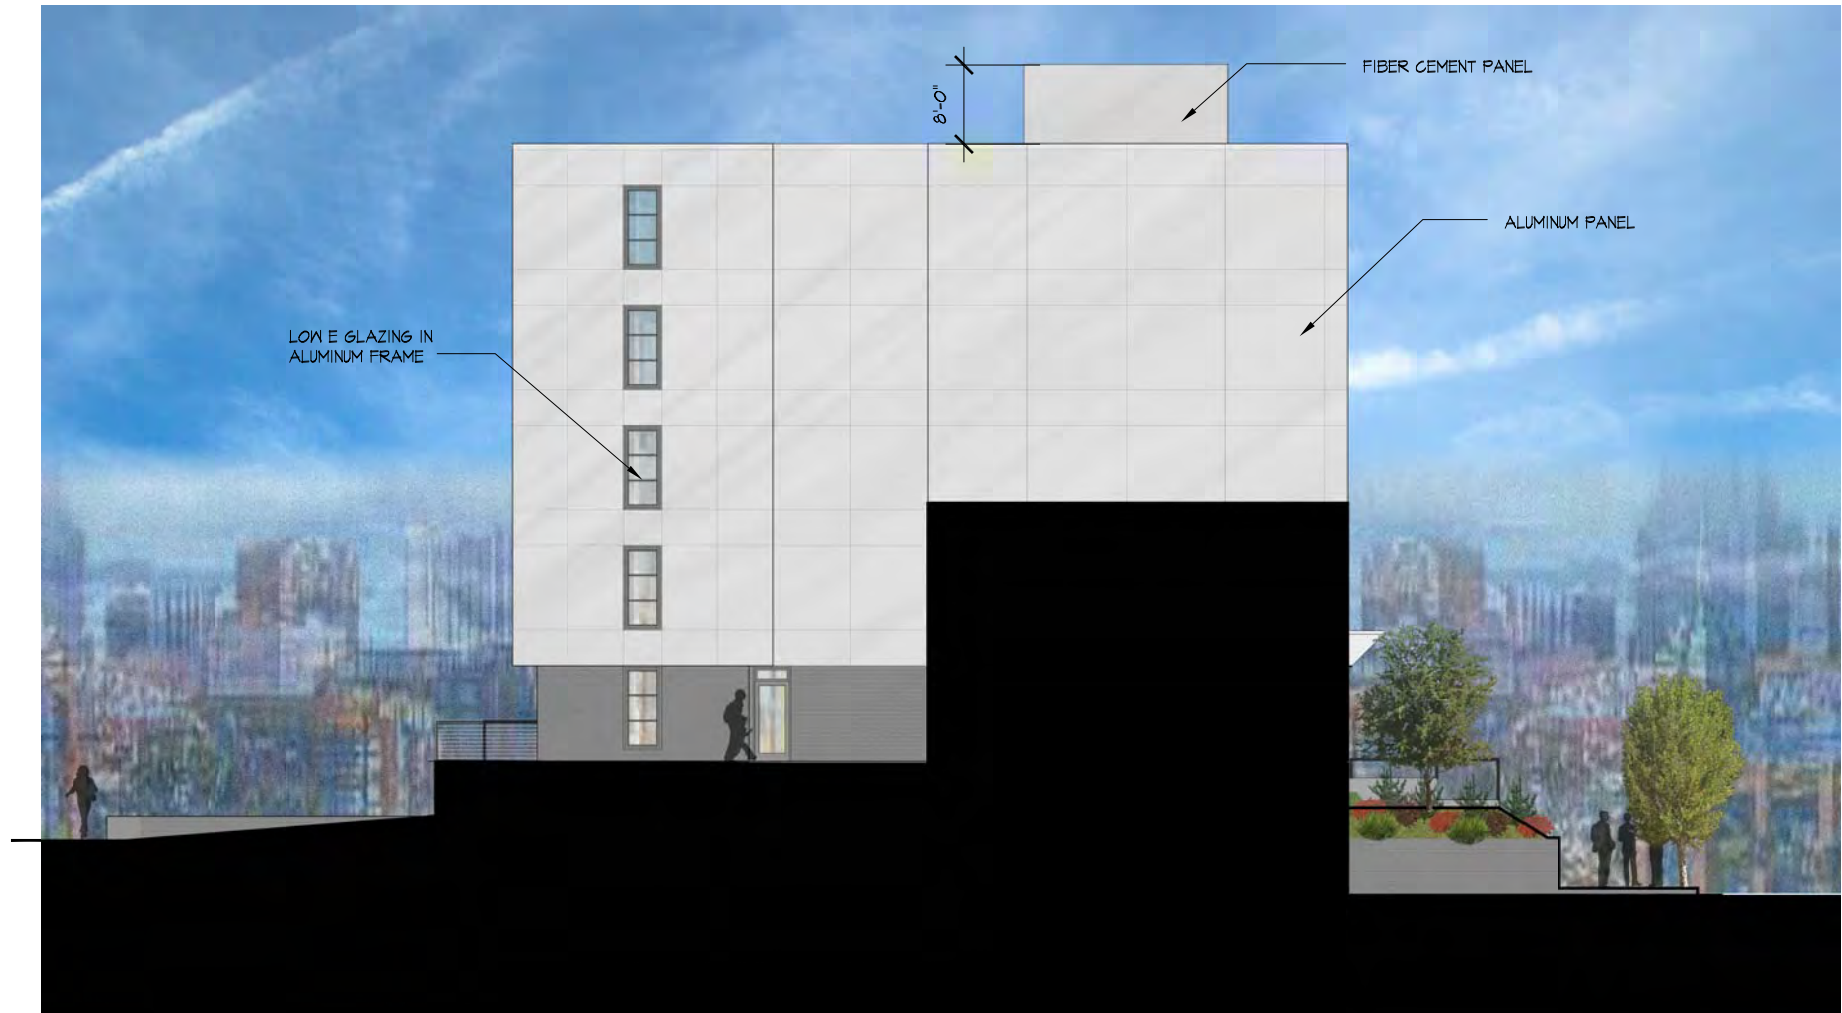

5505 5TH ST, NW

5505 5TH ST, NW, Washington, DC 20011
Square: 3260 Lot No: 054 Zone: C-2-A



PGN Architects, PLLC
210 7th Street SE - Suite 201
Washington, DC 20003
(P) 202-822-5995 (F) 202-822-0908





MED Developers

NORTH ELEVATION

A-12

06-14-2016

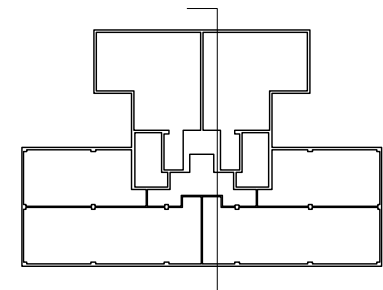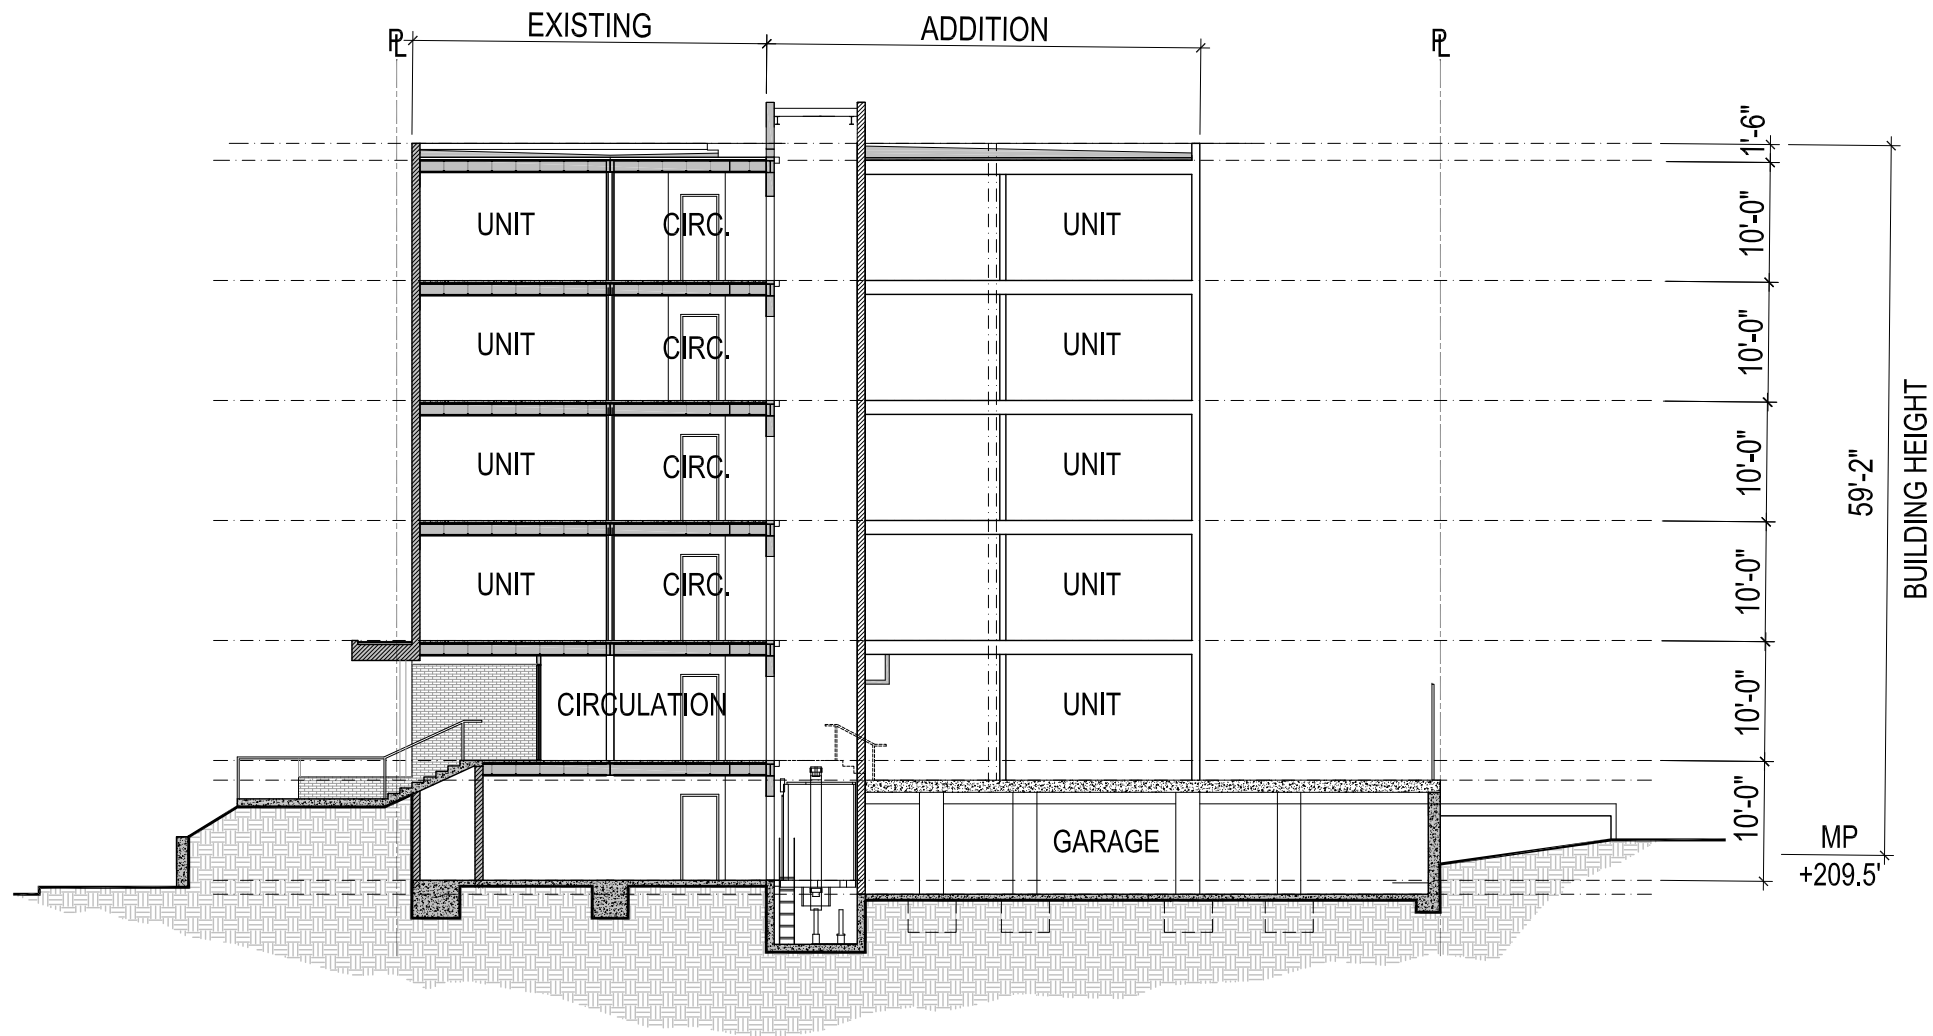

1 BUILDING SECTION
SCALE: 1/16" = 1'-0"

KEY PLAN

5505 5TH ST, NW

5505 5TH ST, NW, Washington, DC 20011
Square: 3260 Lot No: 054 Zone: C-2-A



PGN Architects, PLLC
210 7th Street SE - Suite 201
Washington, DC 20003
(P) 202-822-5995 (F) 202-822-0908



MED Developers



5505 5TH ST, NW

5505 5TH ST, NW, Washington, DC 20011
 Square: 3260 Lot No: 054 Zone: C-2-A

RENDERED PERSPECTIVE

A-14

06-14-2016



PGN Architects, PLLC
 210 7th Street SE - Suite 201
 Washington, DC 20003
 (P) 202-822-5995 (F) 202-822-0908



MED Developers