

Owner
Gonzaga College
High School

19 Eye Street, NW
Washington, DC 20001

Lots 93, 844, and 845 - Square 622

Project
SPORTS FIELD LIGHTING
FOR BUCHANAN FIELD

S+
BRIAN J. STEPHENSON + CO. LLC
3520 Quesada Street, NW
Washington, DC 20015
202.276.6522

Drawing Title
Project Images

Drawing No.
L105
Board of Zoning Adjustment
District of Columbia
CASE NO.19293
EXHIBIT NO.25A2

Date: APRIL 6, 2016



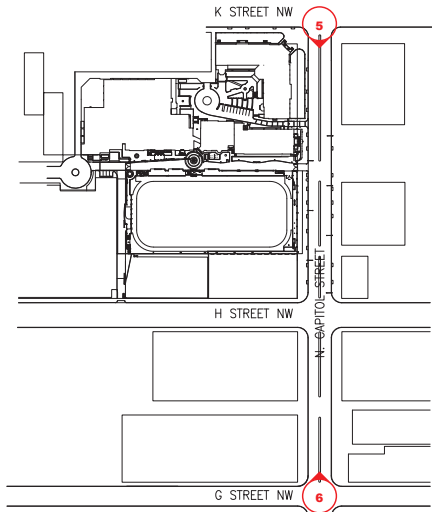



Image Key Plan

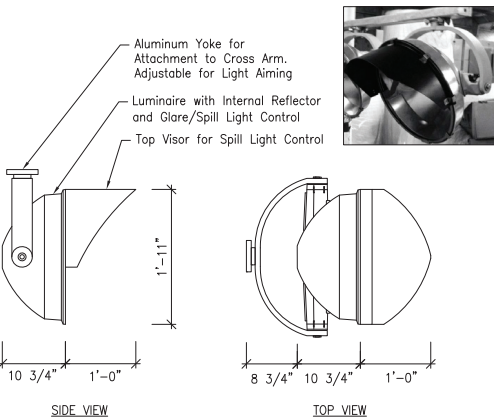


1 Light Fixture Detail
SCALE: 1" = 1'-0"

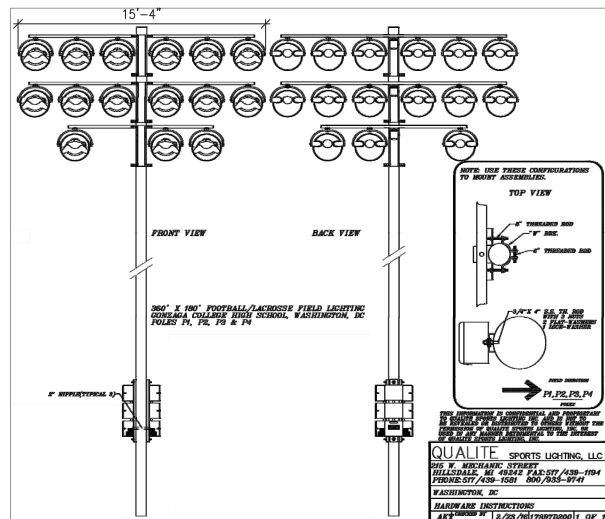

2 Lighting Array Elevations

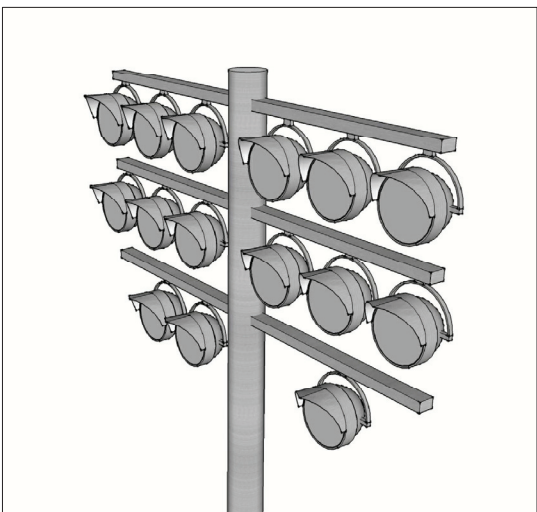

3 Perspective Detail of Lighting Array

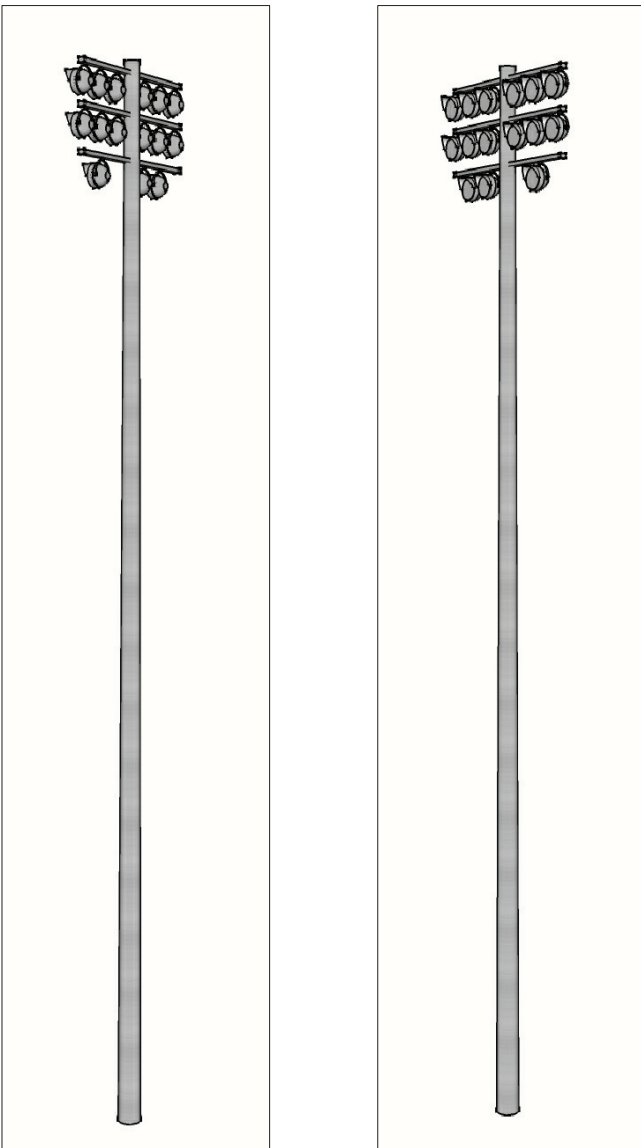


4 90' Light Pole and Lighting Array



5 Street View Looking South from N. Capitol Street and K Street, NW with Proposed Lights Shown



6 Street View Looking North from N. Capitol Street and G Street, NW with Proposed Lights Shown

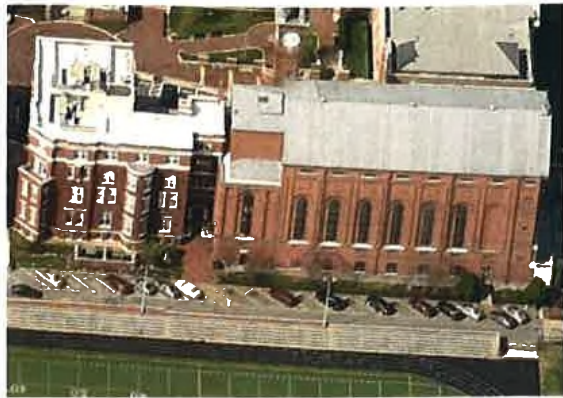

1. AERIAL VIEW



2. NORTH CAPITOL STREET - LOOKING WEST



3. NORTH CAPITOL STREET - LOOKING SOUTHWEST



4. BUCHANAN FIELD - LOOKING NORTH



5. BIRD'S EYE VIEW - LOOKING WEST



6. NORTH CAPITOL STREET - LOOKING AT 800 N. CAPITOL



7. BUCHANAN FIELD - LOOKING SOUTHEAST



8. EXISTING PARKING - LOOKING EAST



9. EYE STREET - LOOKING EAST



10. WEST SIDE DRIVE AISLE - LOOKING EAST



11. QUAD - LOOKING SOUTH



12. QUAD - LOOKING EAST



13. QUAD - LOOKING SOUTH



14. PARKING - LOOKING NORTHEAST




15. BUCHANAN FIELD - LOOKING NORTH



16. BIRD'S EYE VIEW - LOOKING EAST



17. QUAD - LOOKING SOUTHEAST

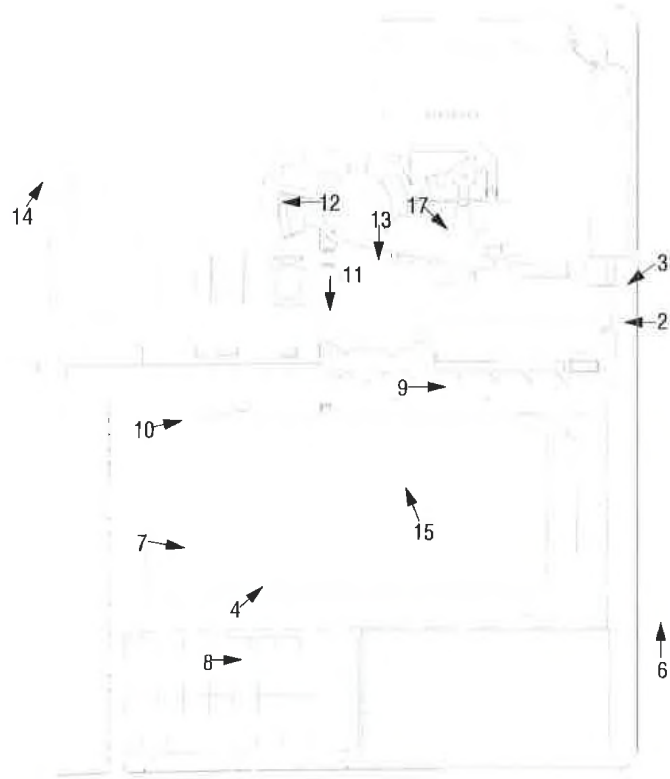

KEY PLAN
NO SCALE

NORTH