
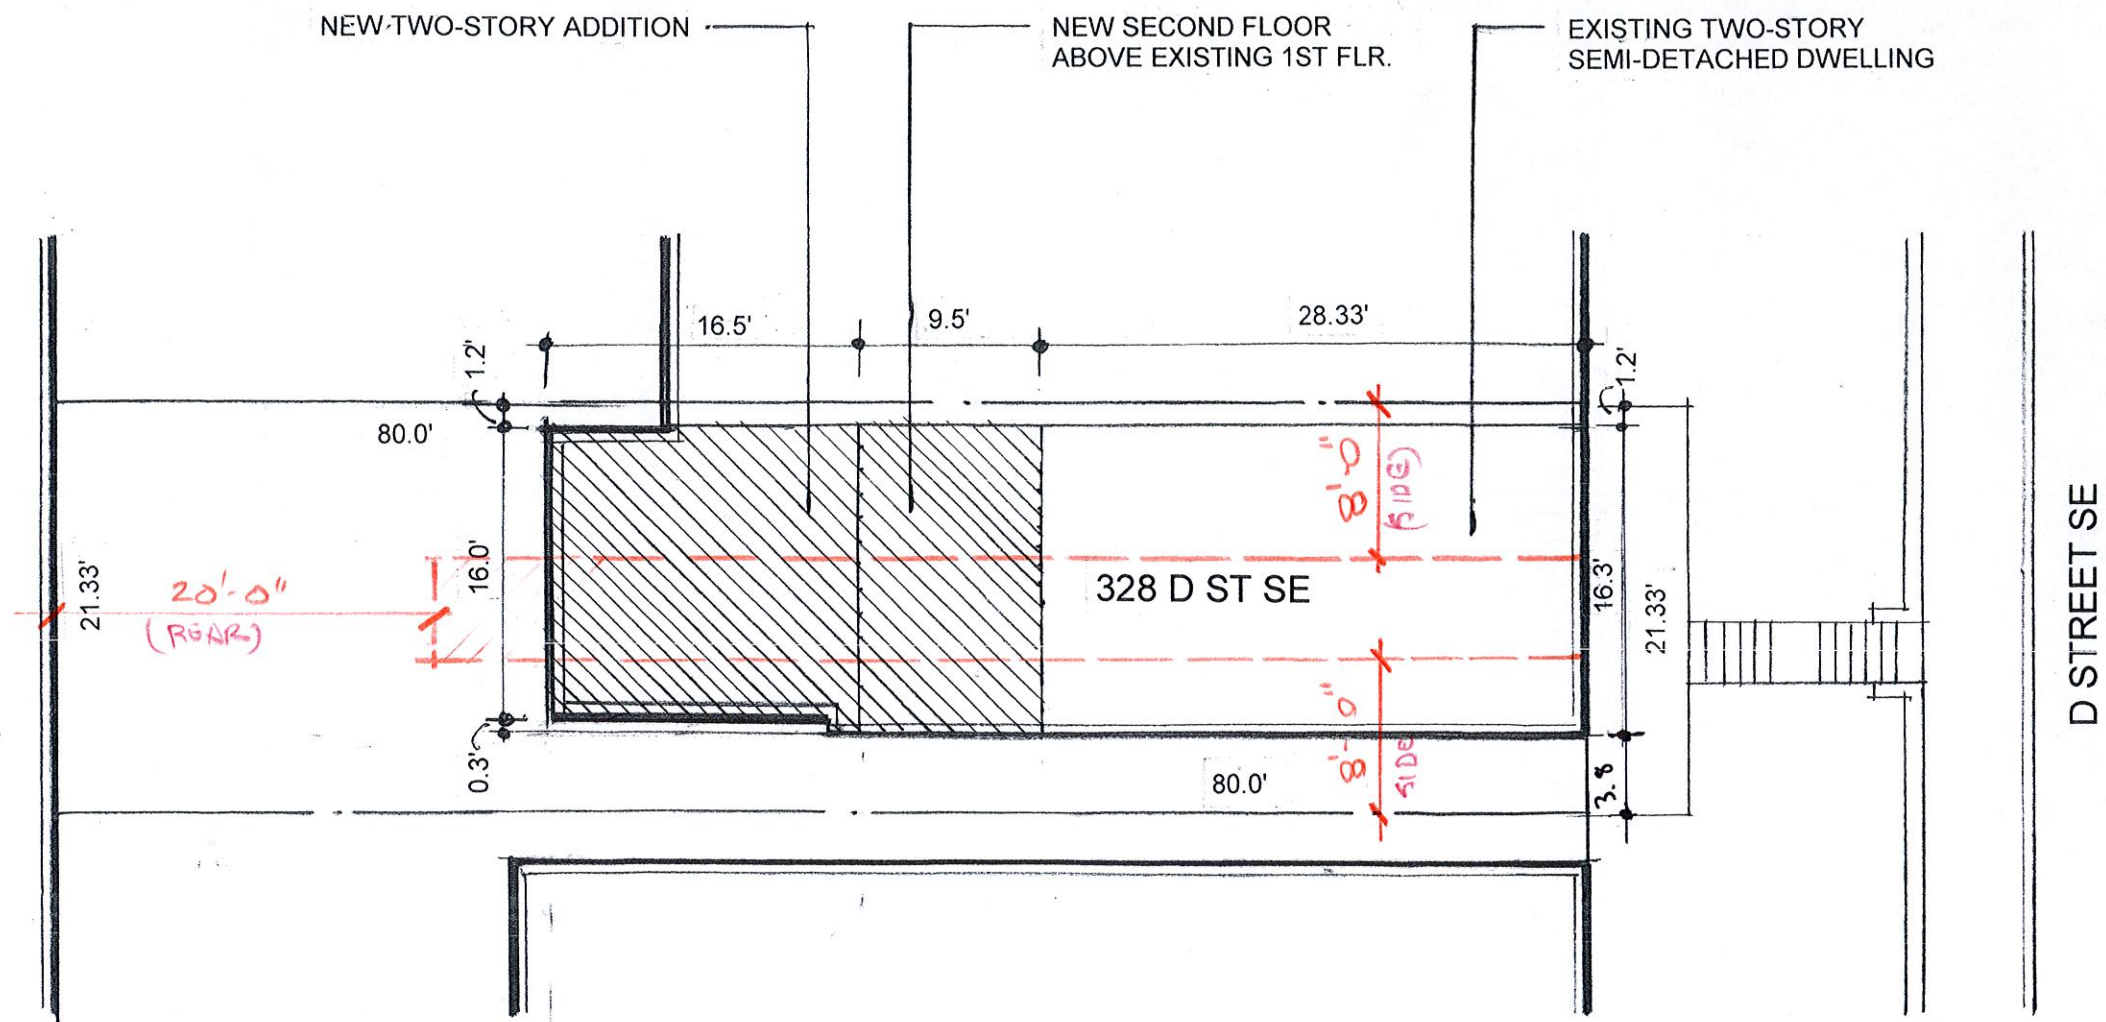


1
A1.0

SITE PLAN

1" = 10'-0"

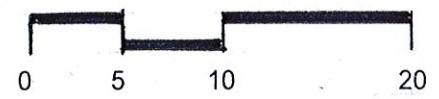

SITE PLAN
1" = 10'-0"


A1.0

Board of Zoning Adjustment
District of Columbia
CASE NO.19294
EXHIBIT NO.4

328 D STREET SE
WASHINGTON, DC 20003

ISSUED
CONCEPT 2/26/16

FREDERICK TAYLOR, AIA
1433 OTIS STREET NE
WASHINGTON DC, 20017
(202) 635-8087
www.cheychasearchitect.com

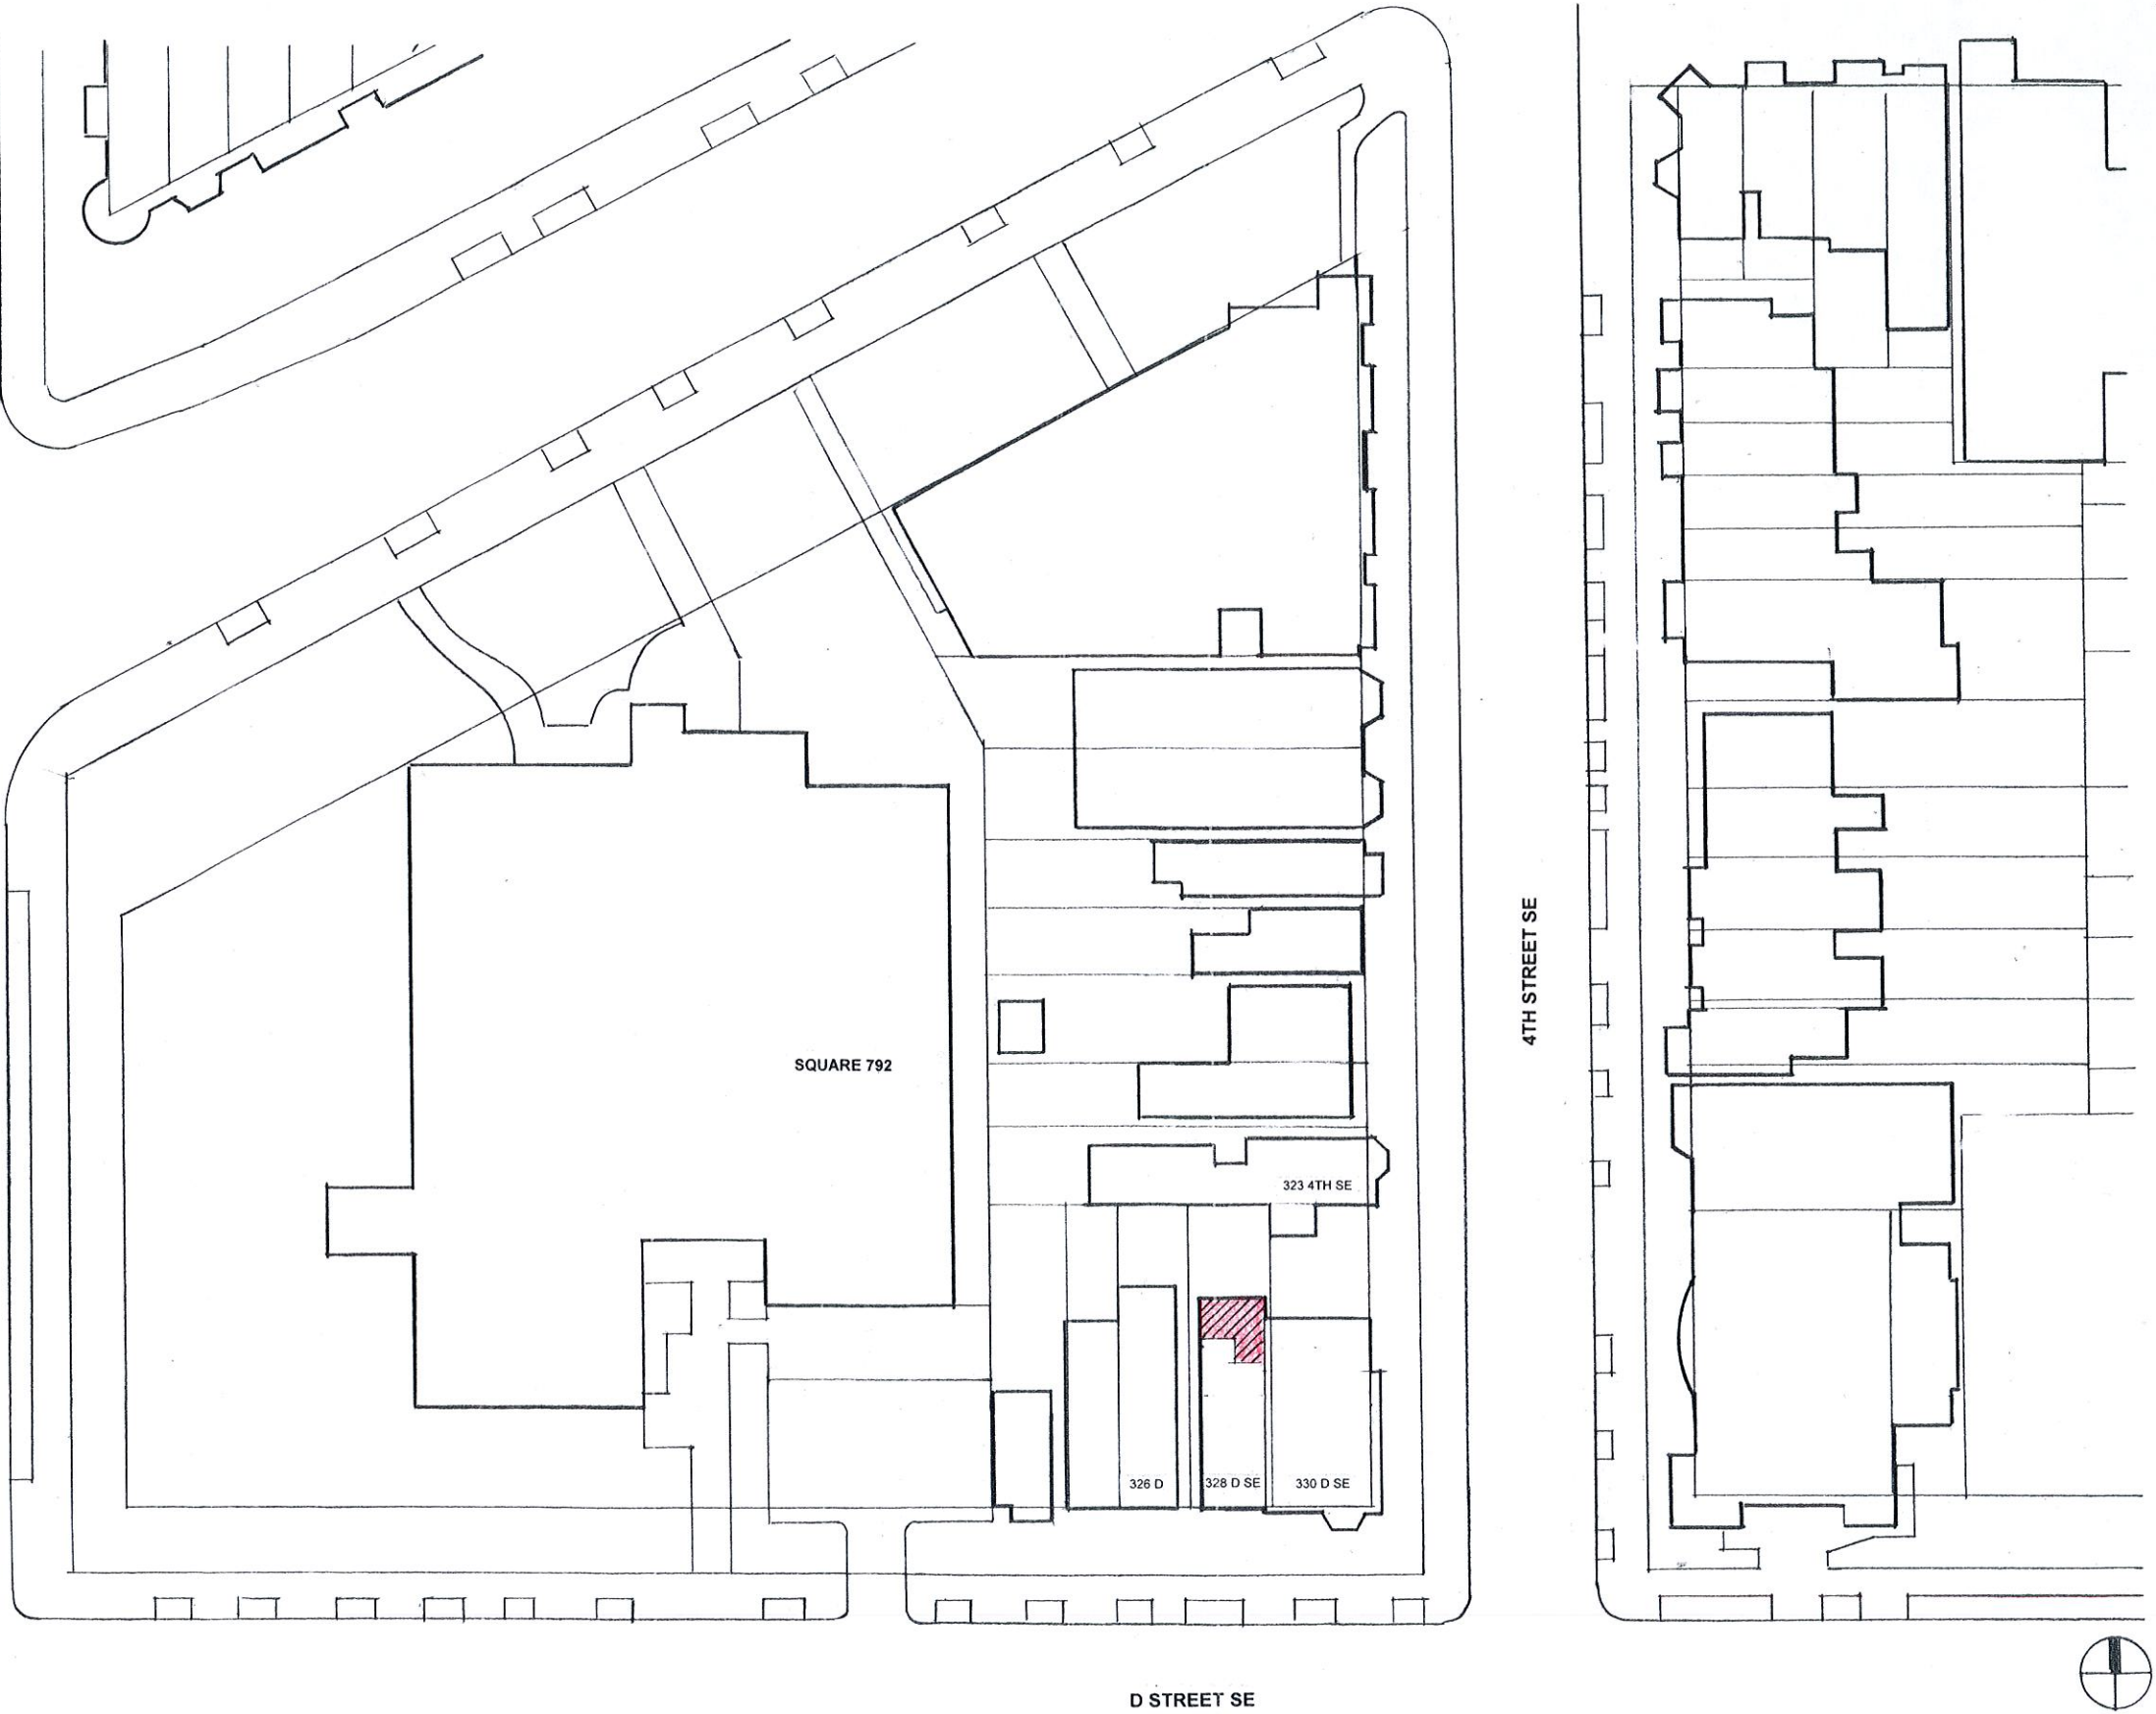



CONTEXT MAP
1" = 30'-0"

FREDERICK TAYLOR, AIA
1433 OTIS STREET NE
WASHINGTON DC, 20017
(202) 635-8087

328 D STREET SE
WASHINGTON, DC 20003

CONTEXT MAP
1" = 30'-0"

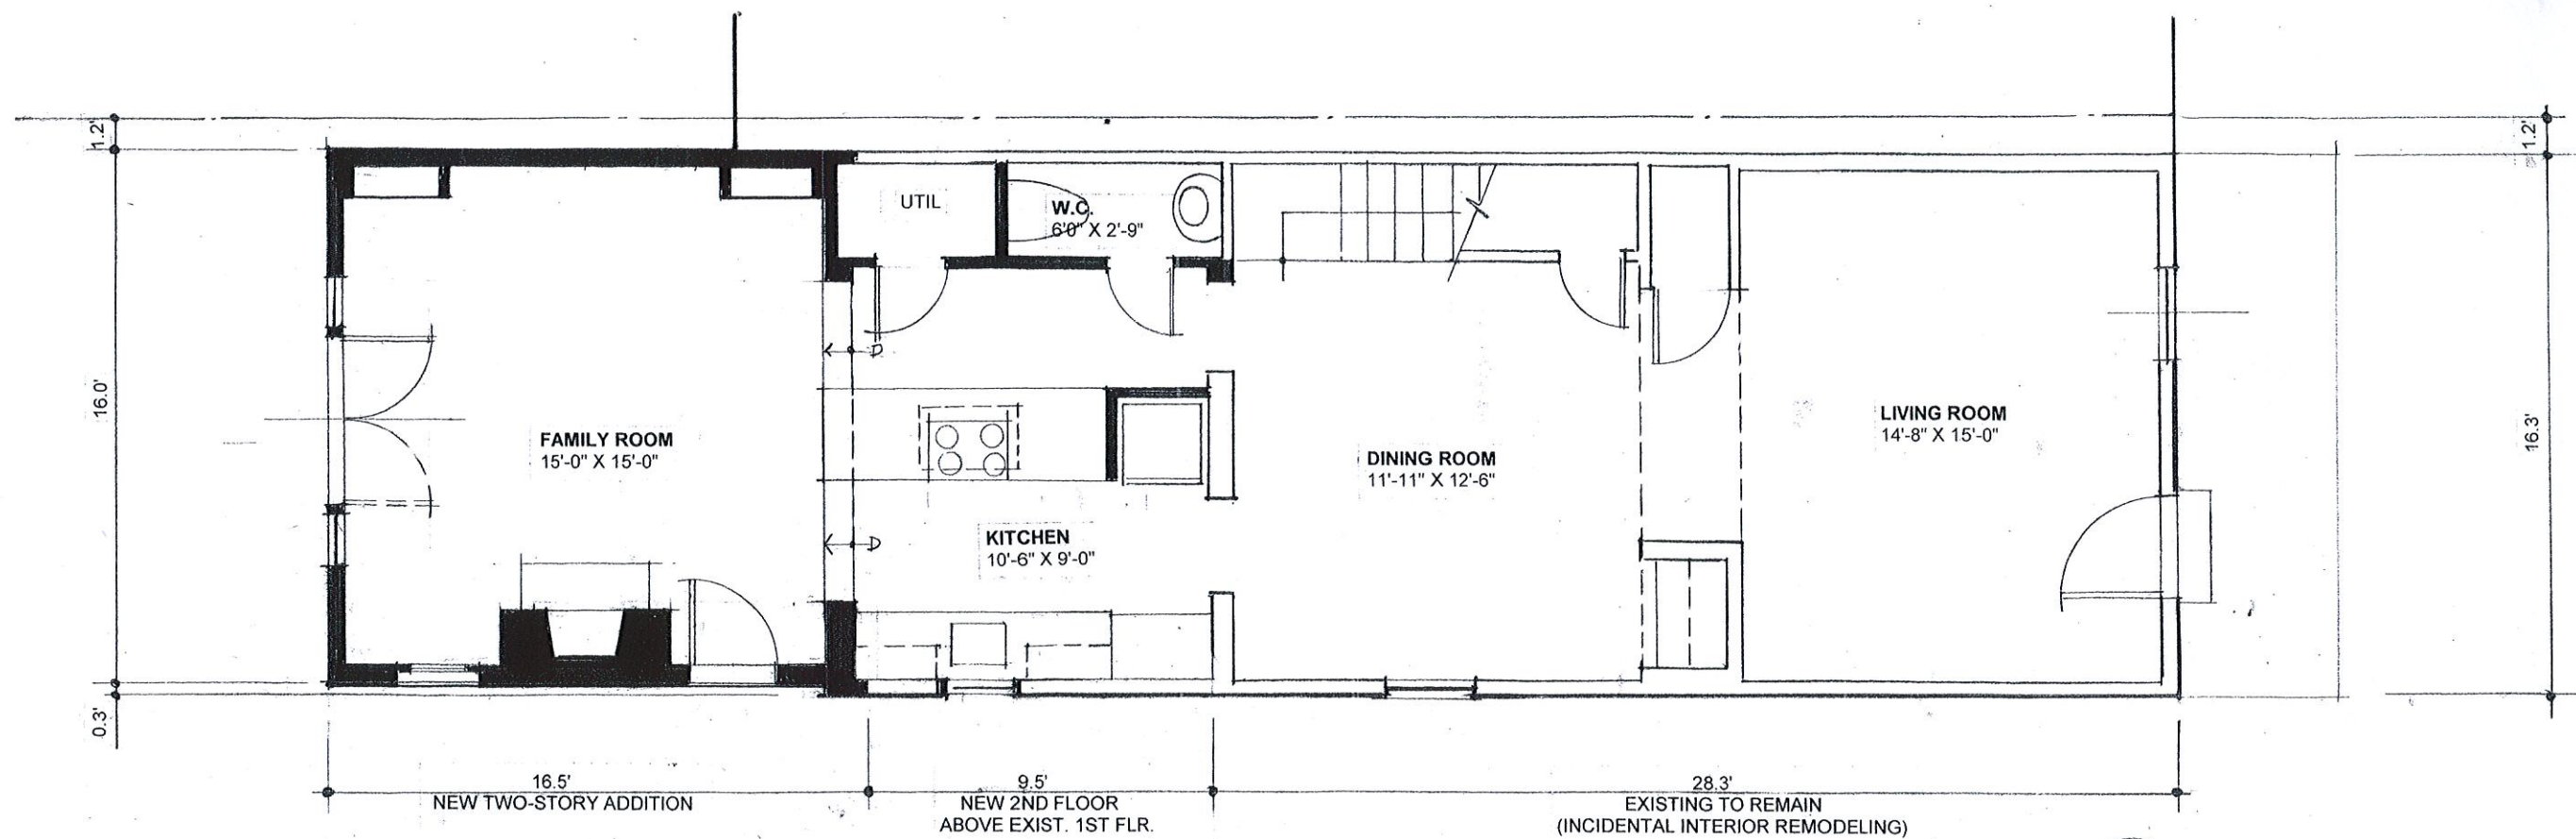


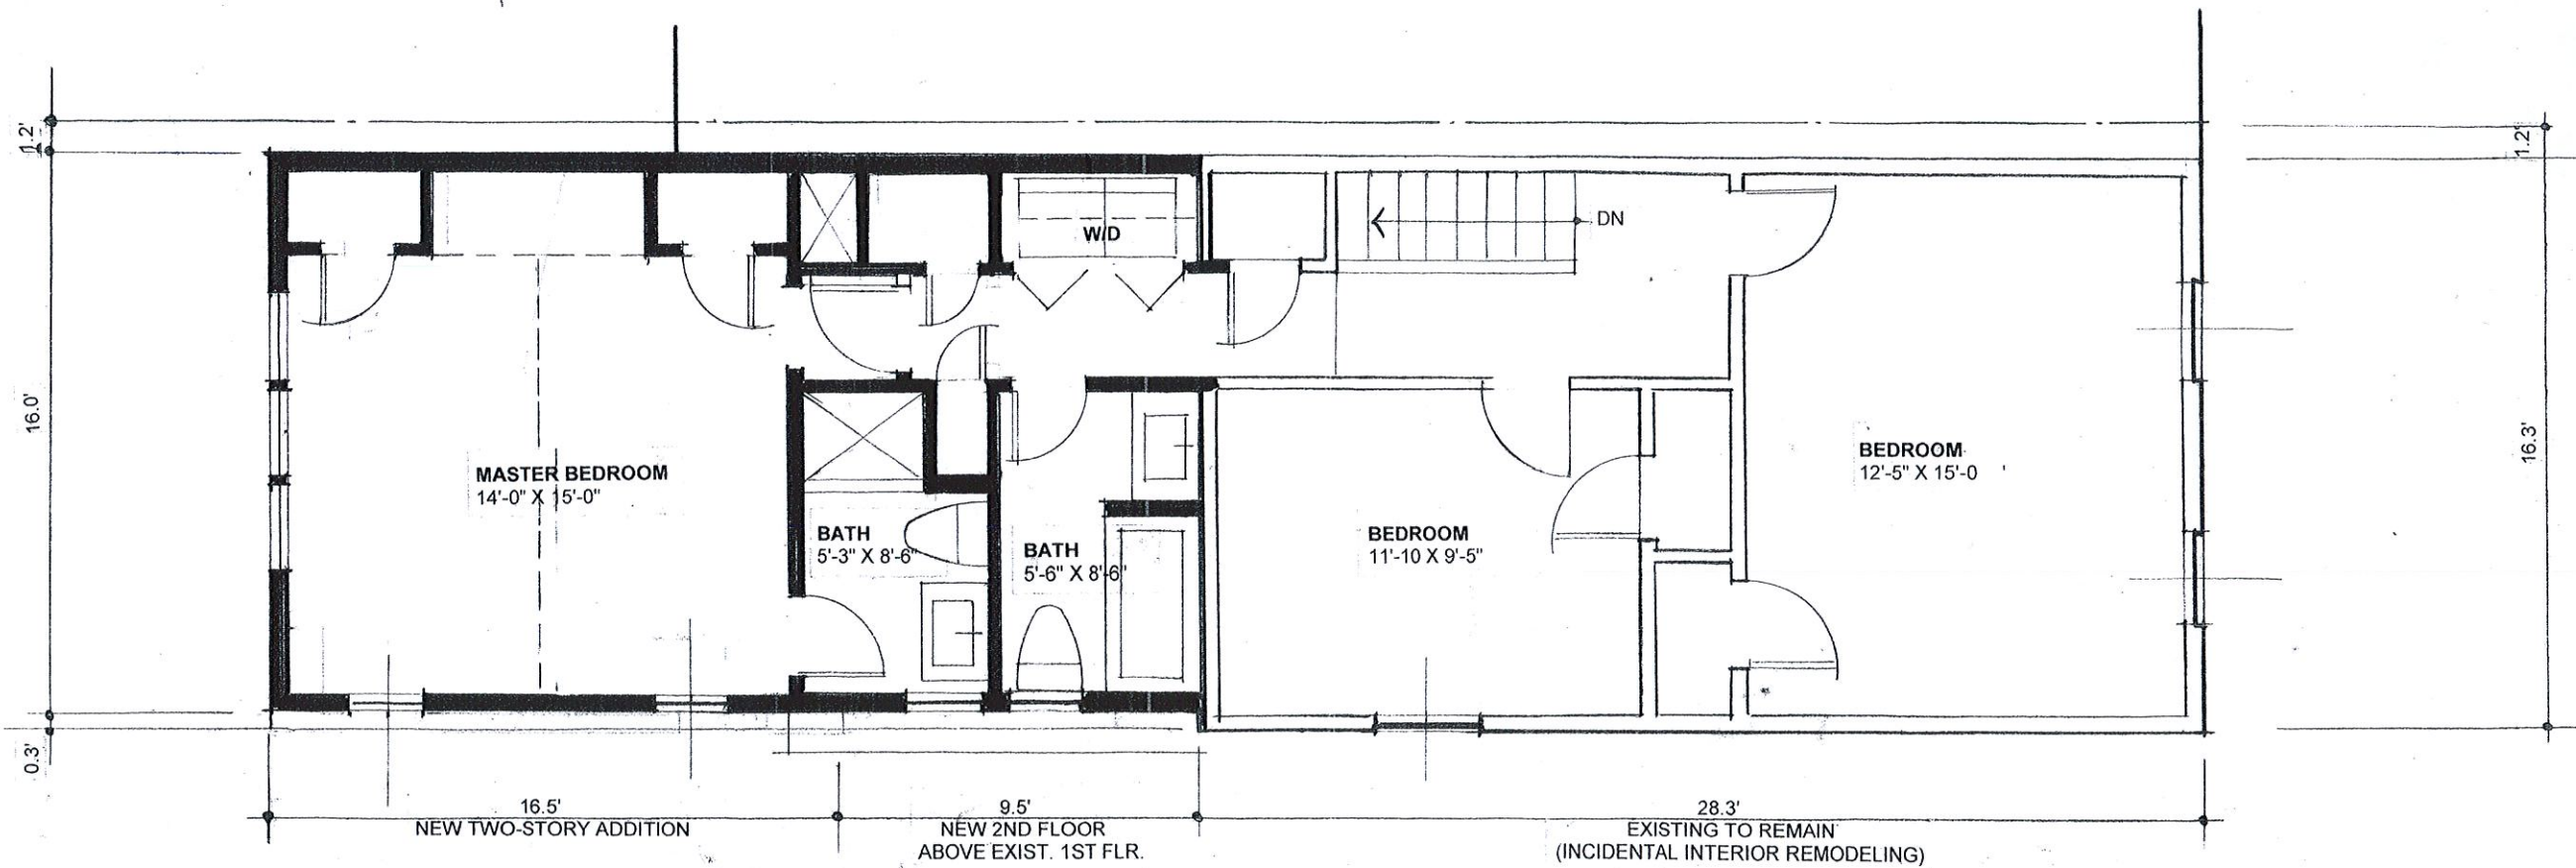


1
A2.2

SECOND FLOOR -- CONCEPT PLAN


1/4" = 1'-0"

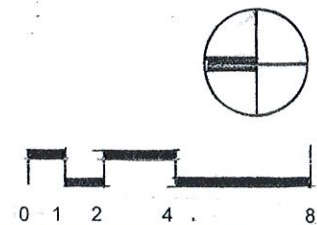

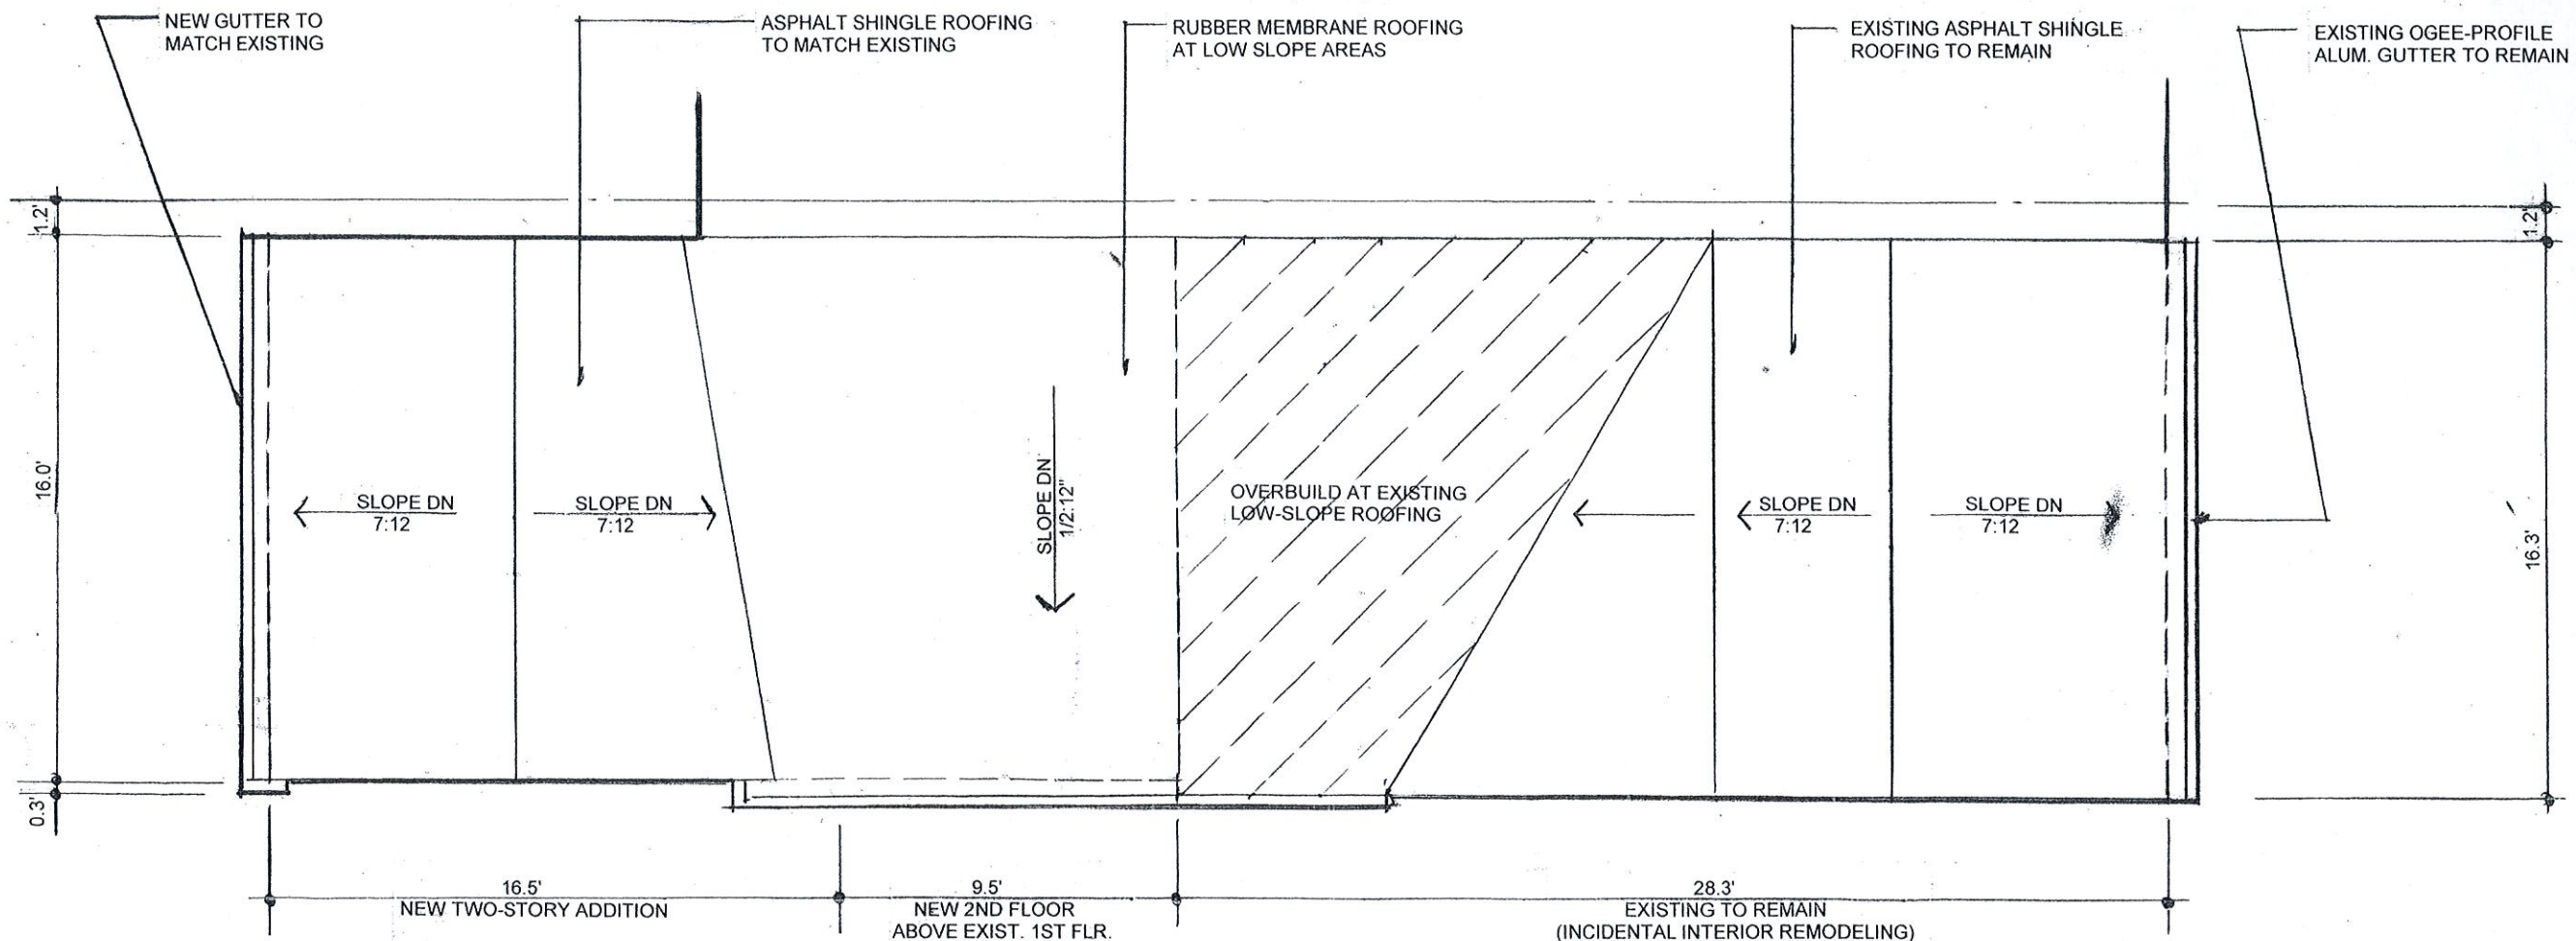

1 ROOF PLAN - CONCEPT
 A2.3 1/4" = 1'-0"


328 D STREET SE
WASHINGTON, DC 20003

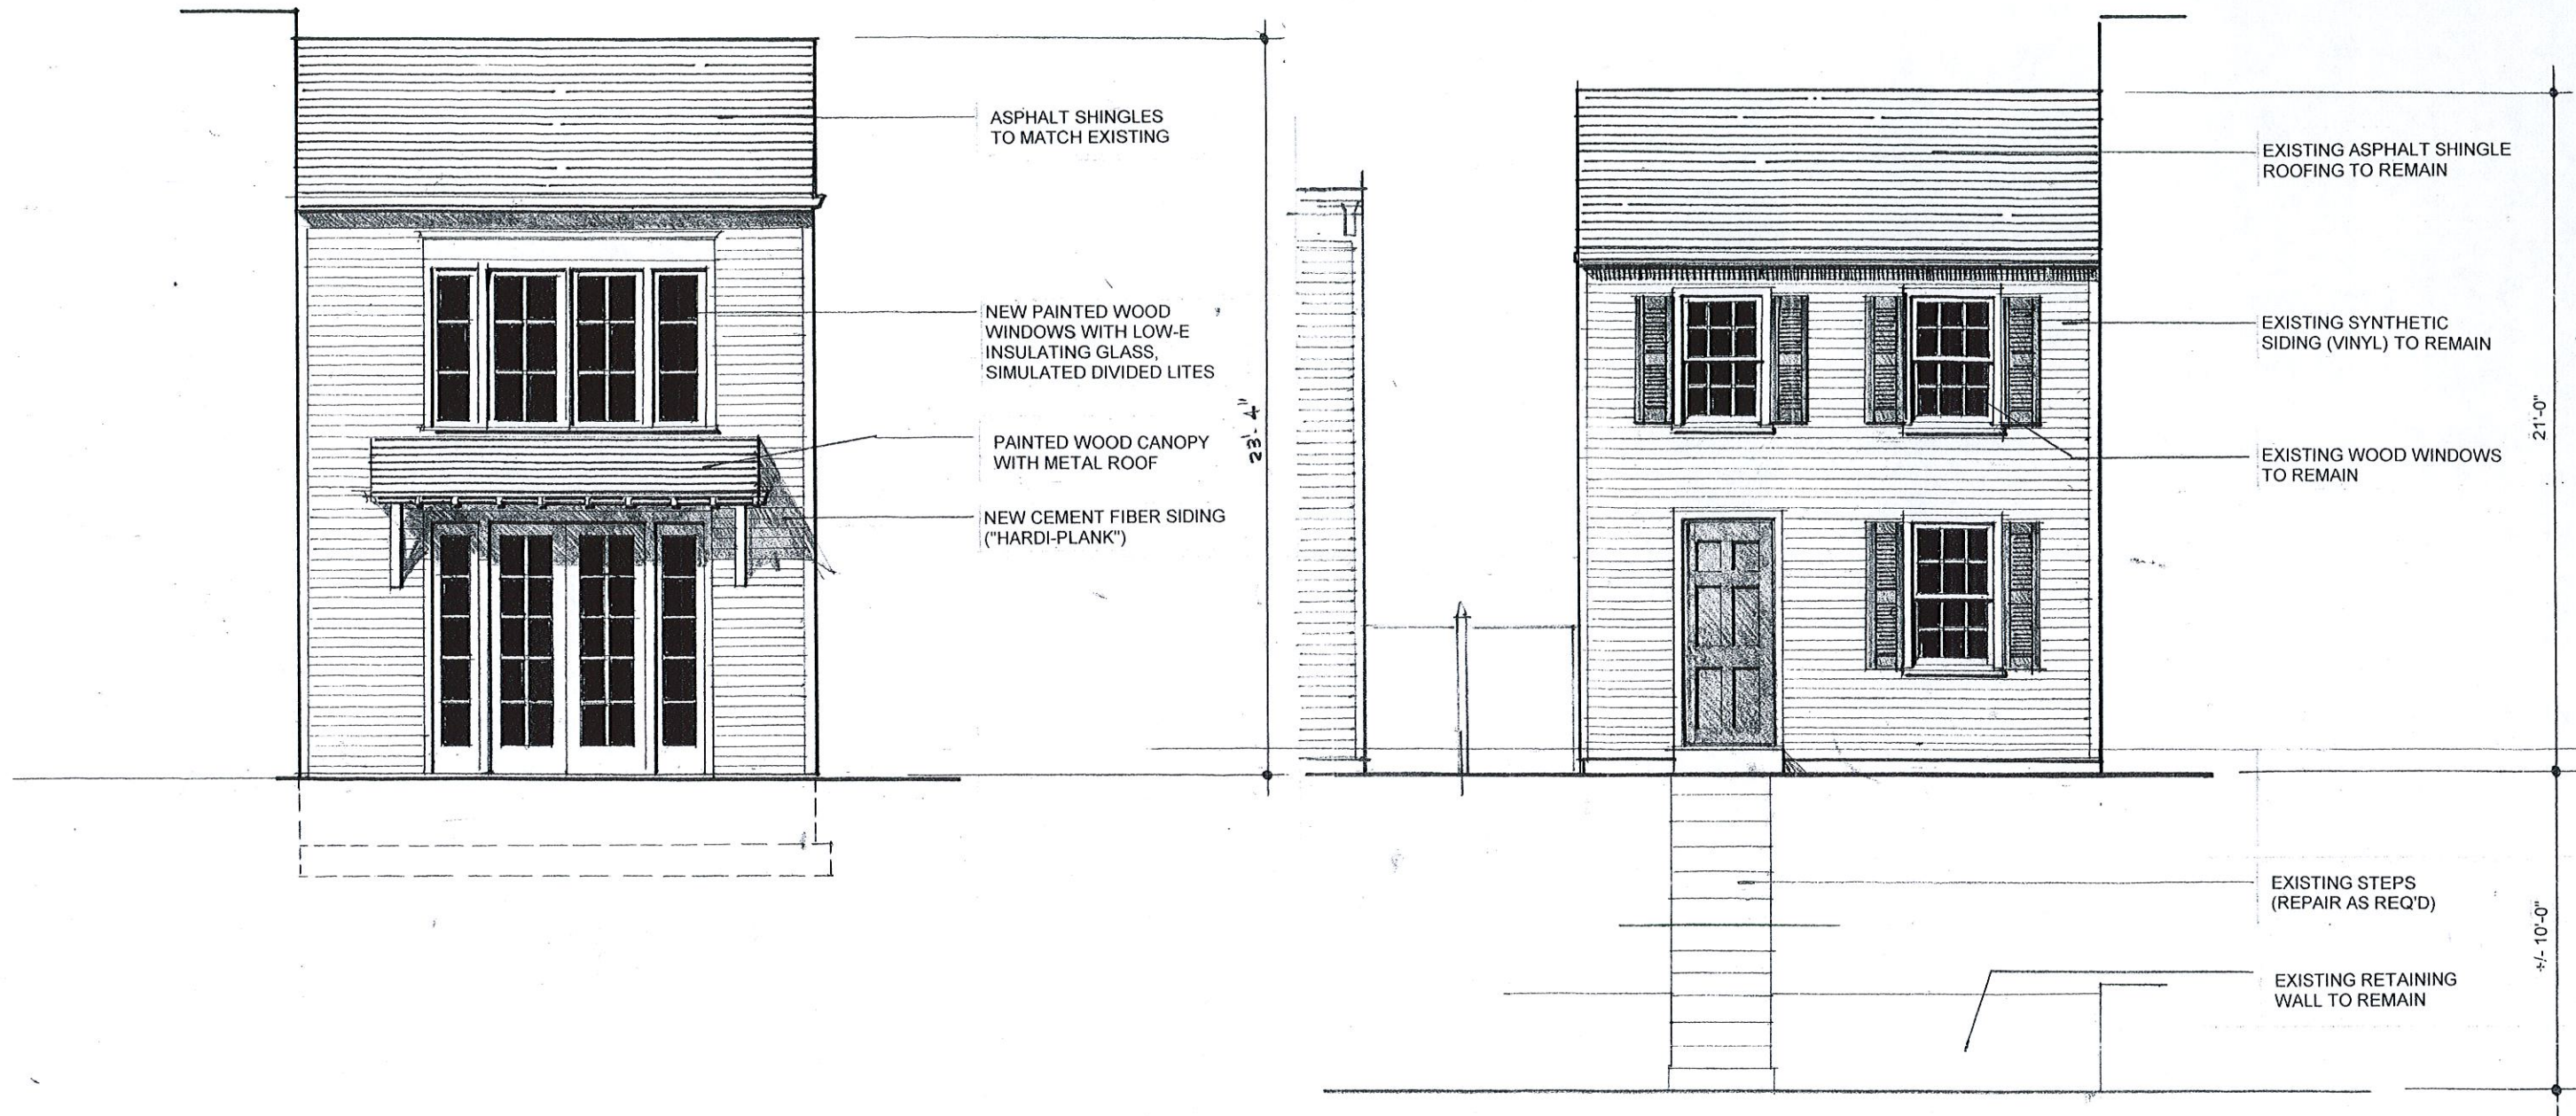

2
A3.1

NORTH ELEVATION


1/4" = 1'-0"

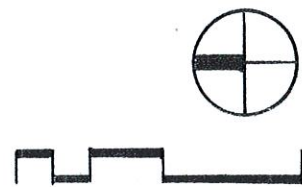

1
A3.1

SOUTH ELEVATION

1/4" = 1'-0"

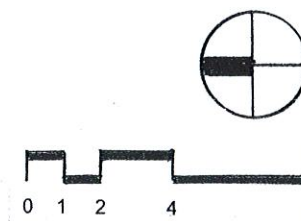


PAINTED WOOD CANOPY
WITH METAL ROOF

NEW CEMENT FIBER SIDING
("HARDI-PLANK")

NEW PAINTED WOOD
WINDOWS AND DOORS
WITH LOW-E INSUL. GLASS,
SIMULATED DIVIDED LITES

NEW PAINTED WOOD
WINDOW WITH LOW-E
INSUL. GLASS, SDL'S


EXISTING SYNTHETIC
SIDING (VINYL) TO REMAIN

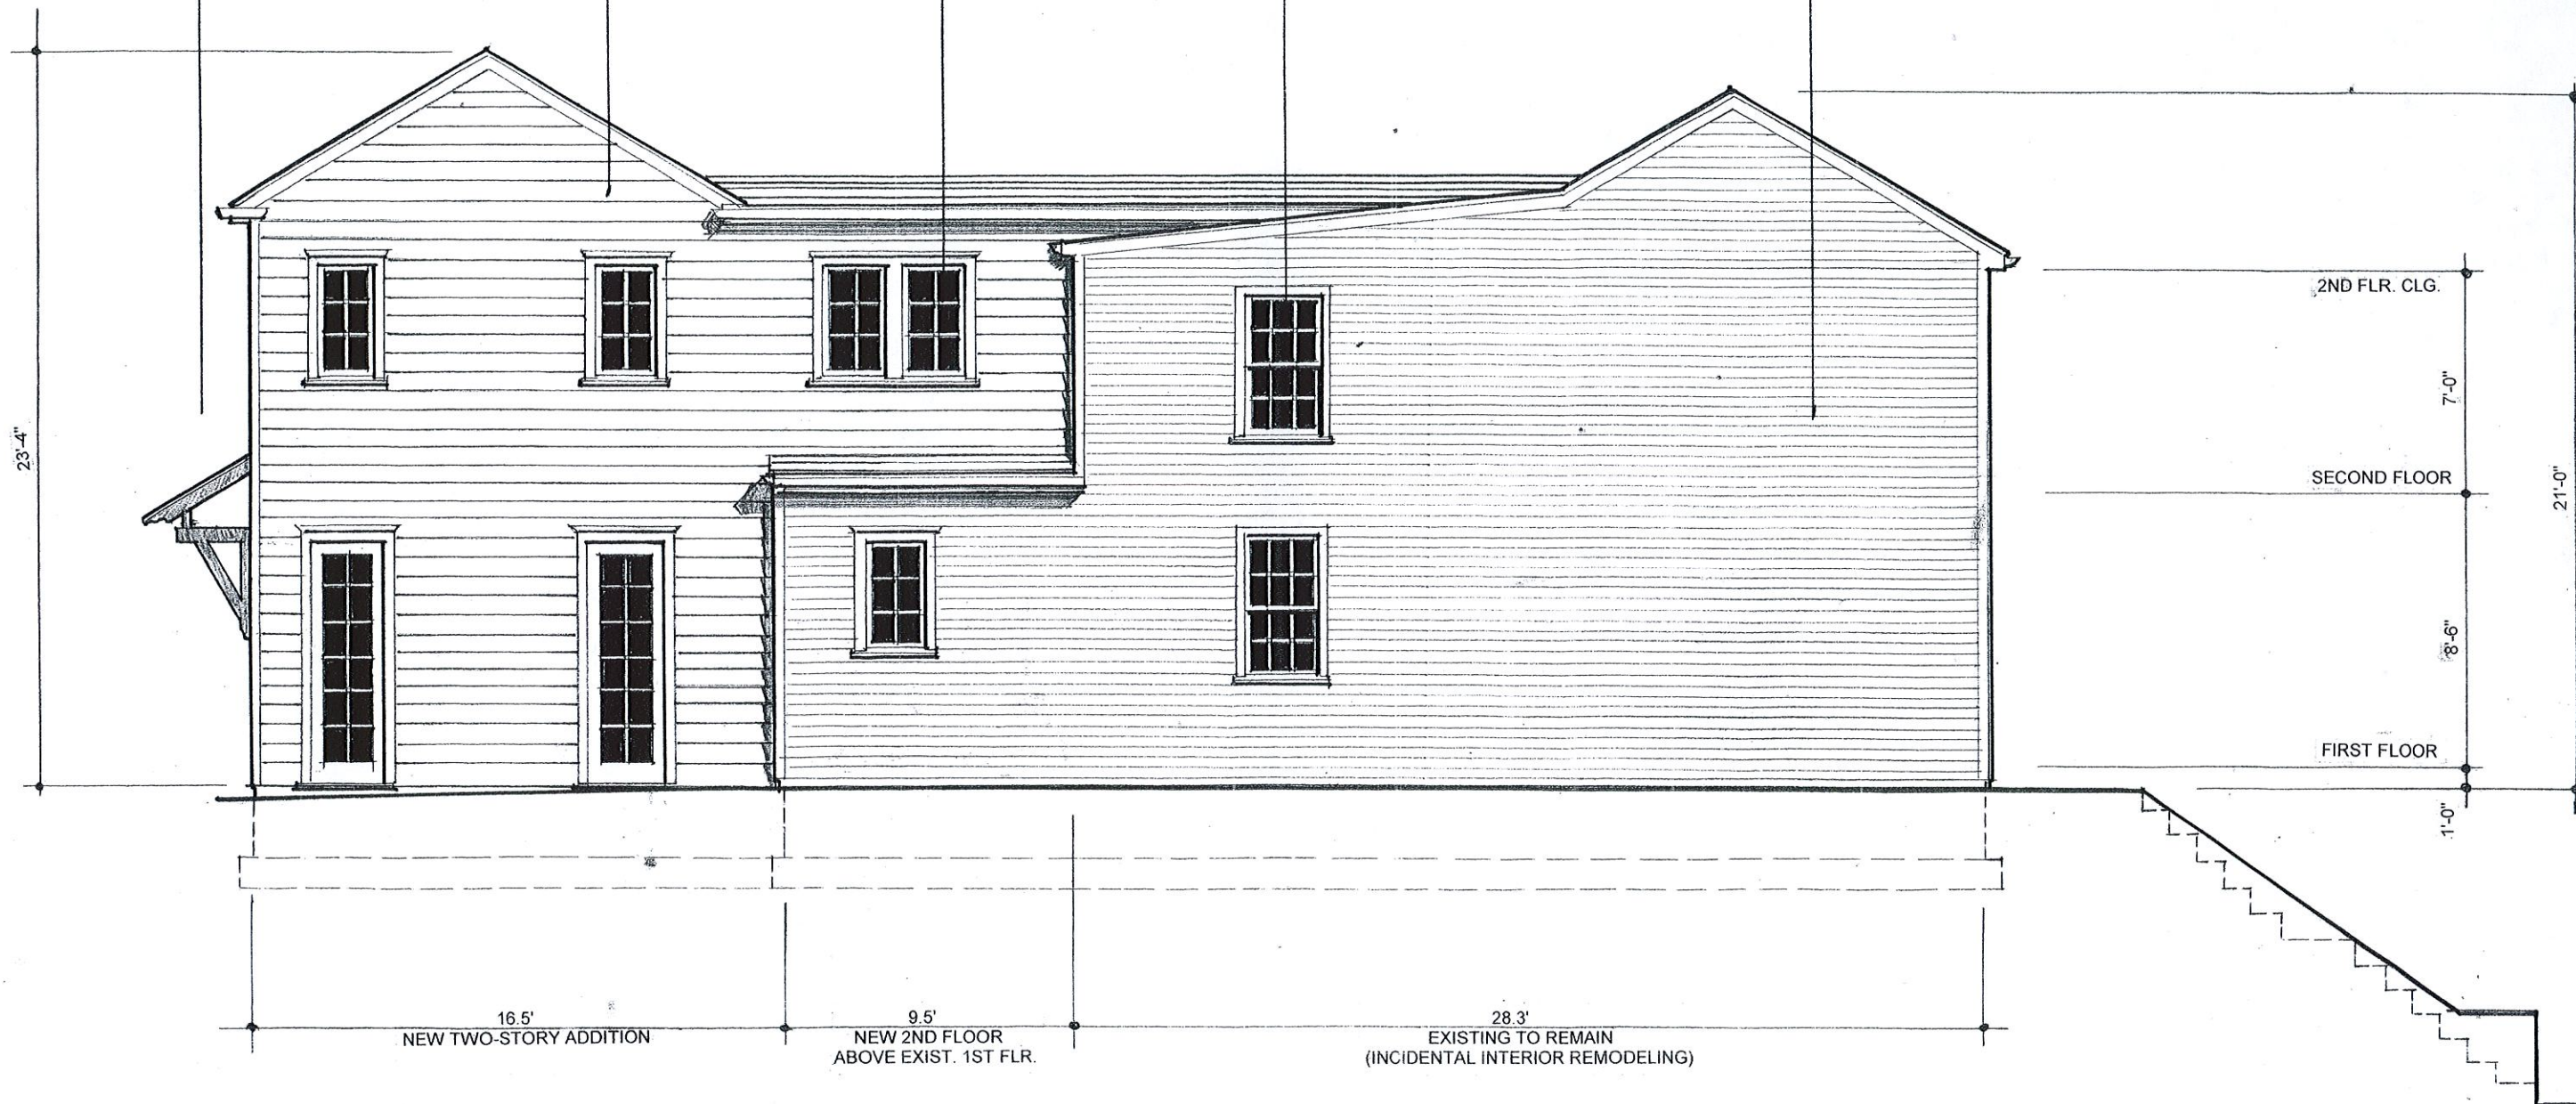

1
A3.2

WEST ELEVATION - CONCEPT

1/4" = 1'-0"

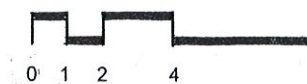

FREDERICK TAYLOR, AIA
1433 OTIS STREET NE
WASHINGTON DC, 20017
(202) 635-8087
www.cheychasearchitect.com

ISSUED
CONCEPT - 2/26/26

328 D STREET SE
WASHINGTON, DC 20003

WEST ELEVATION -
CONCEPT
1/4" = 1'-0"

A3.2

330 D STREET SIDE ELEVATION

CEMENT-FIBER SIDING
AT PROPOSED ADDITION



FREDERICK TAYLOR, AIA
1433 OTIS STREET NE
WASHINGTON DC, 20017
(202) 635-8087
www.cheychasearchitect.com

328 D STREET SE
WASHINGTON, DC 20003


EAST ELEVATION
CONCEPT
1/4" = 1'-0"


A3.3

1
A3.3

EAST ELEVATION (FROM D STREET)

1/4" = 1'-0"

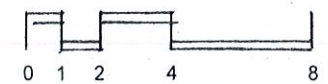


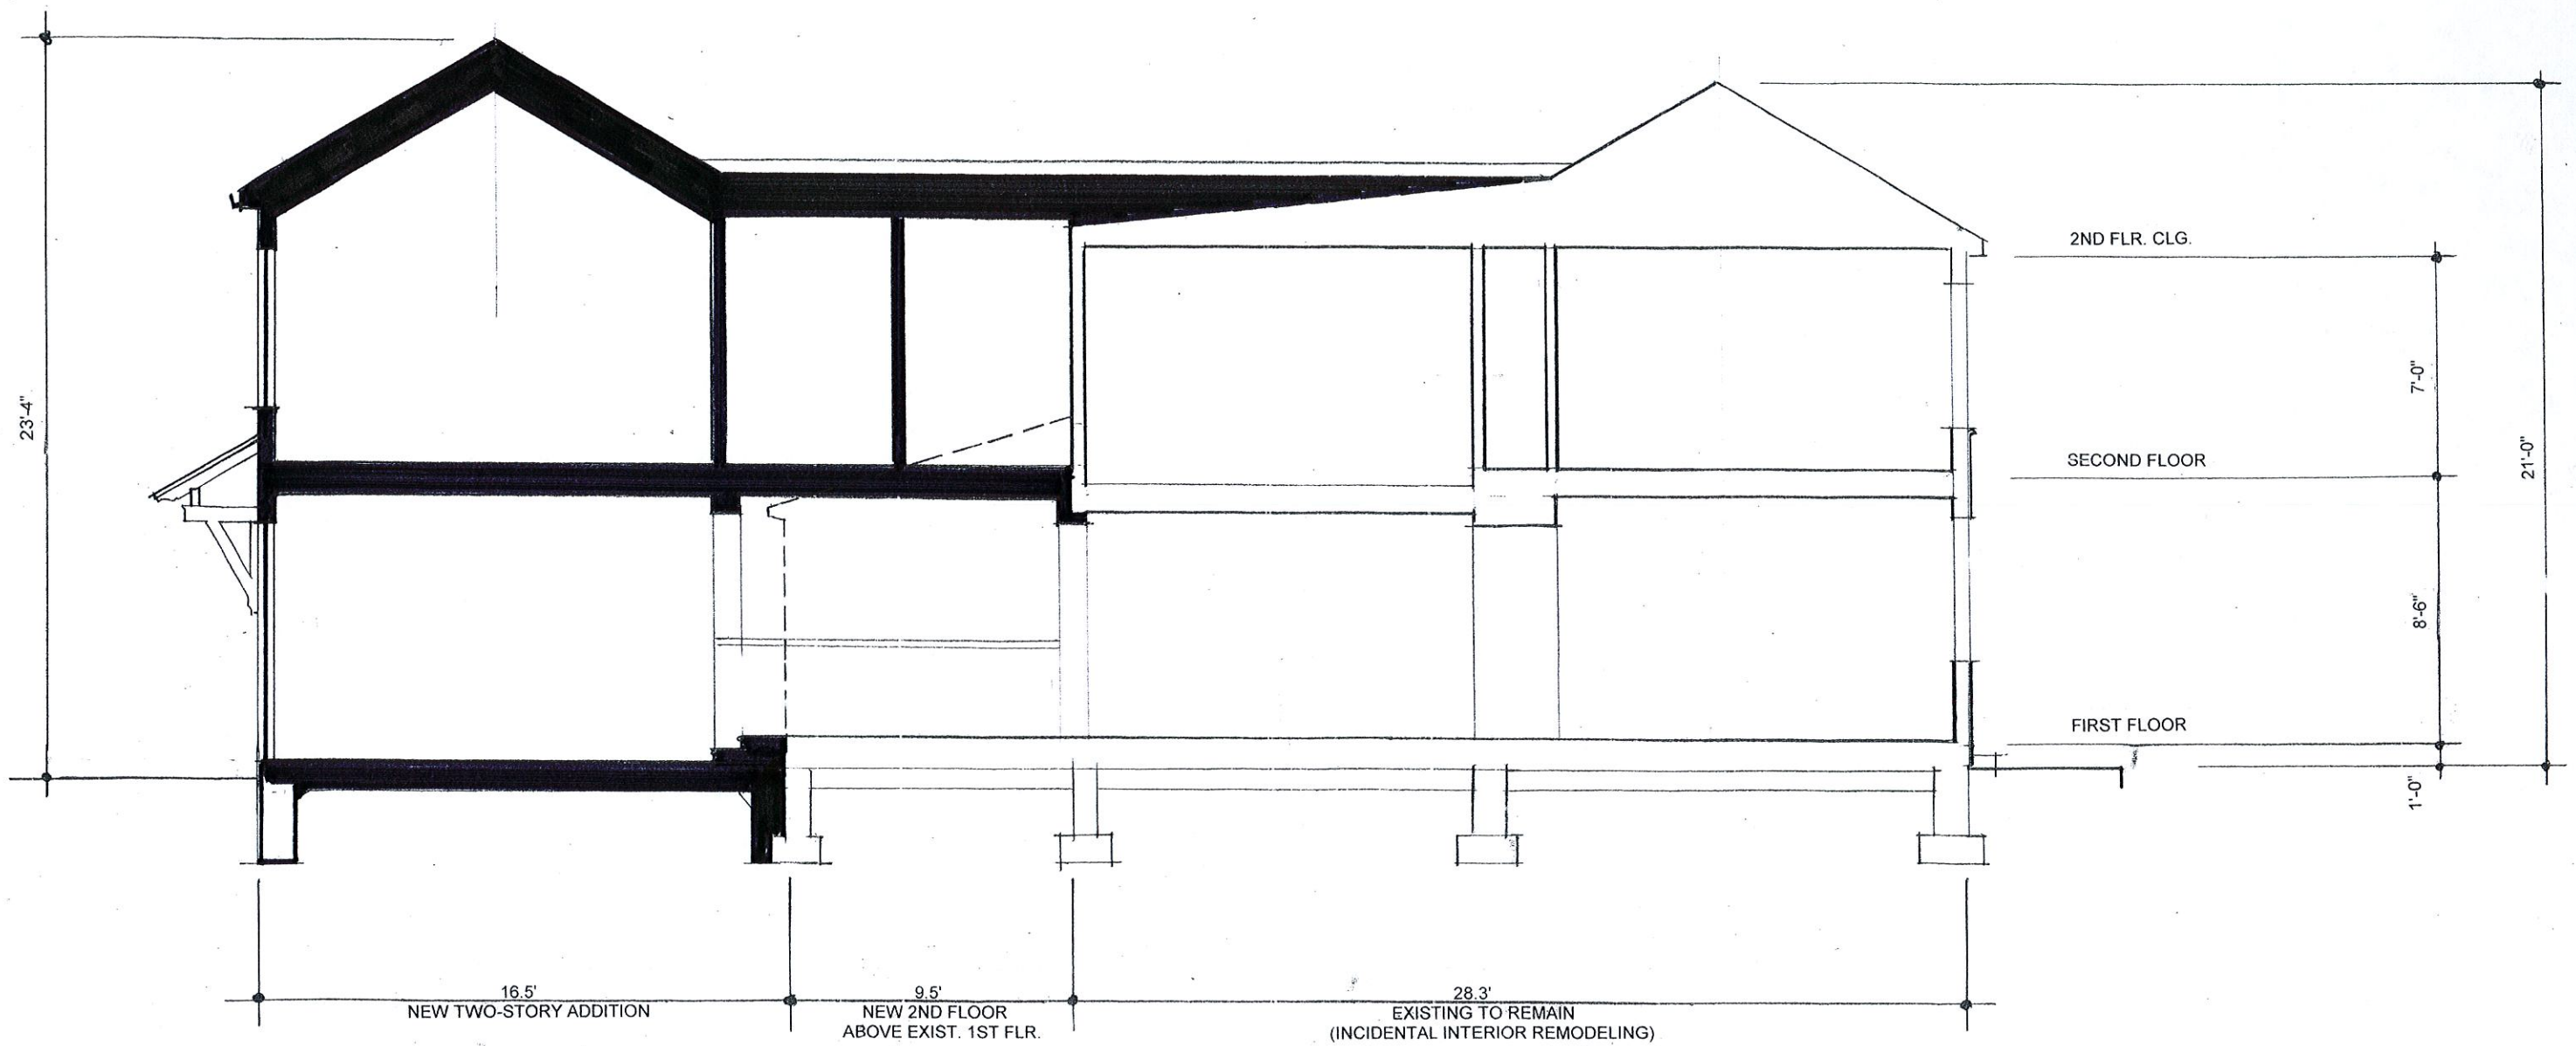


1
A3.4

BUILDING SECTION LOOKING EAST


1/4" = 1'-0"

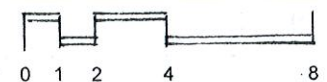

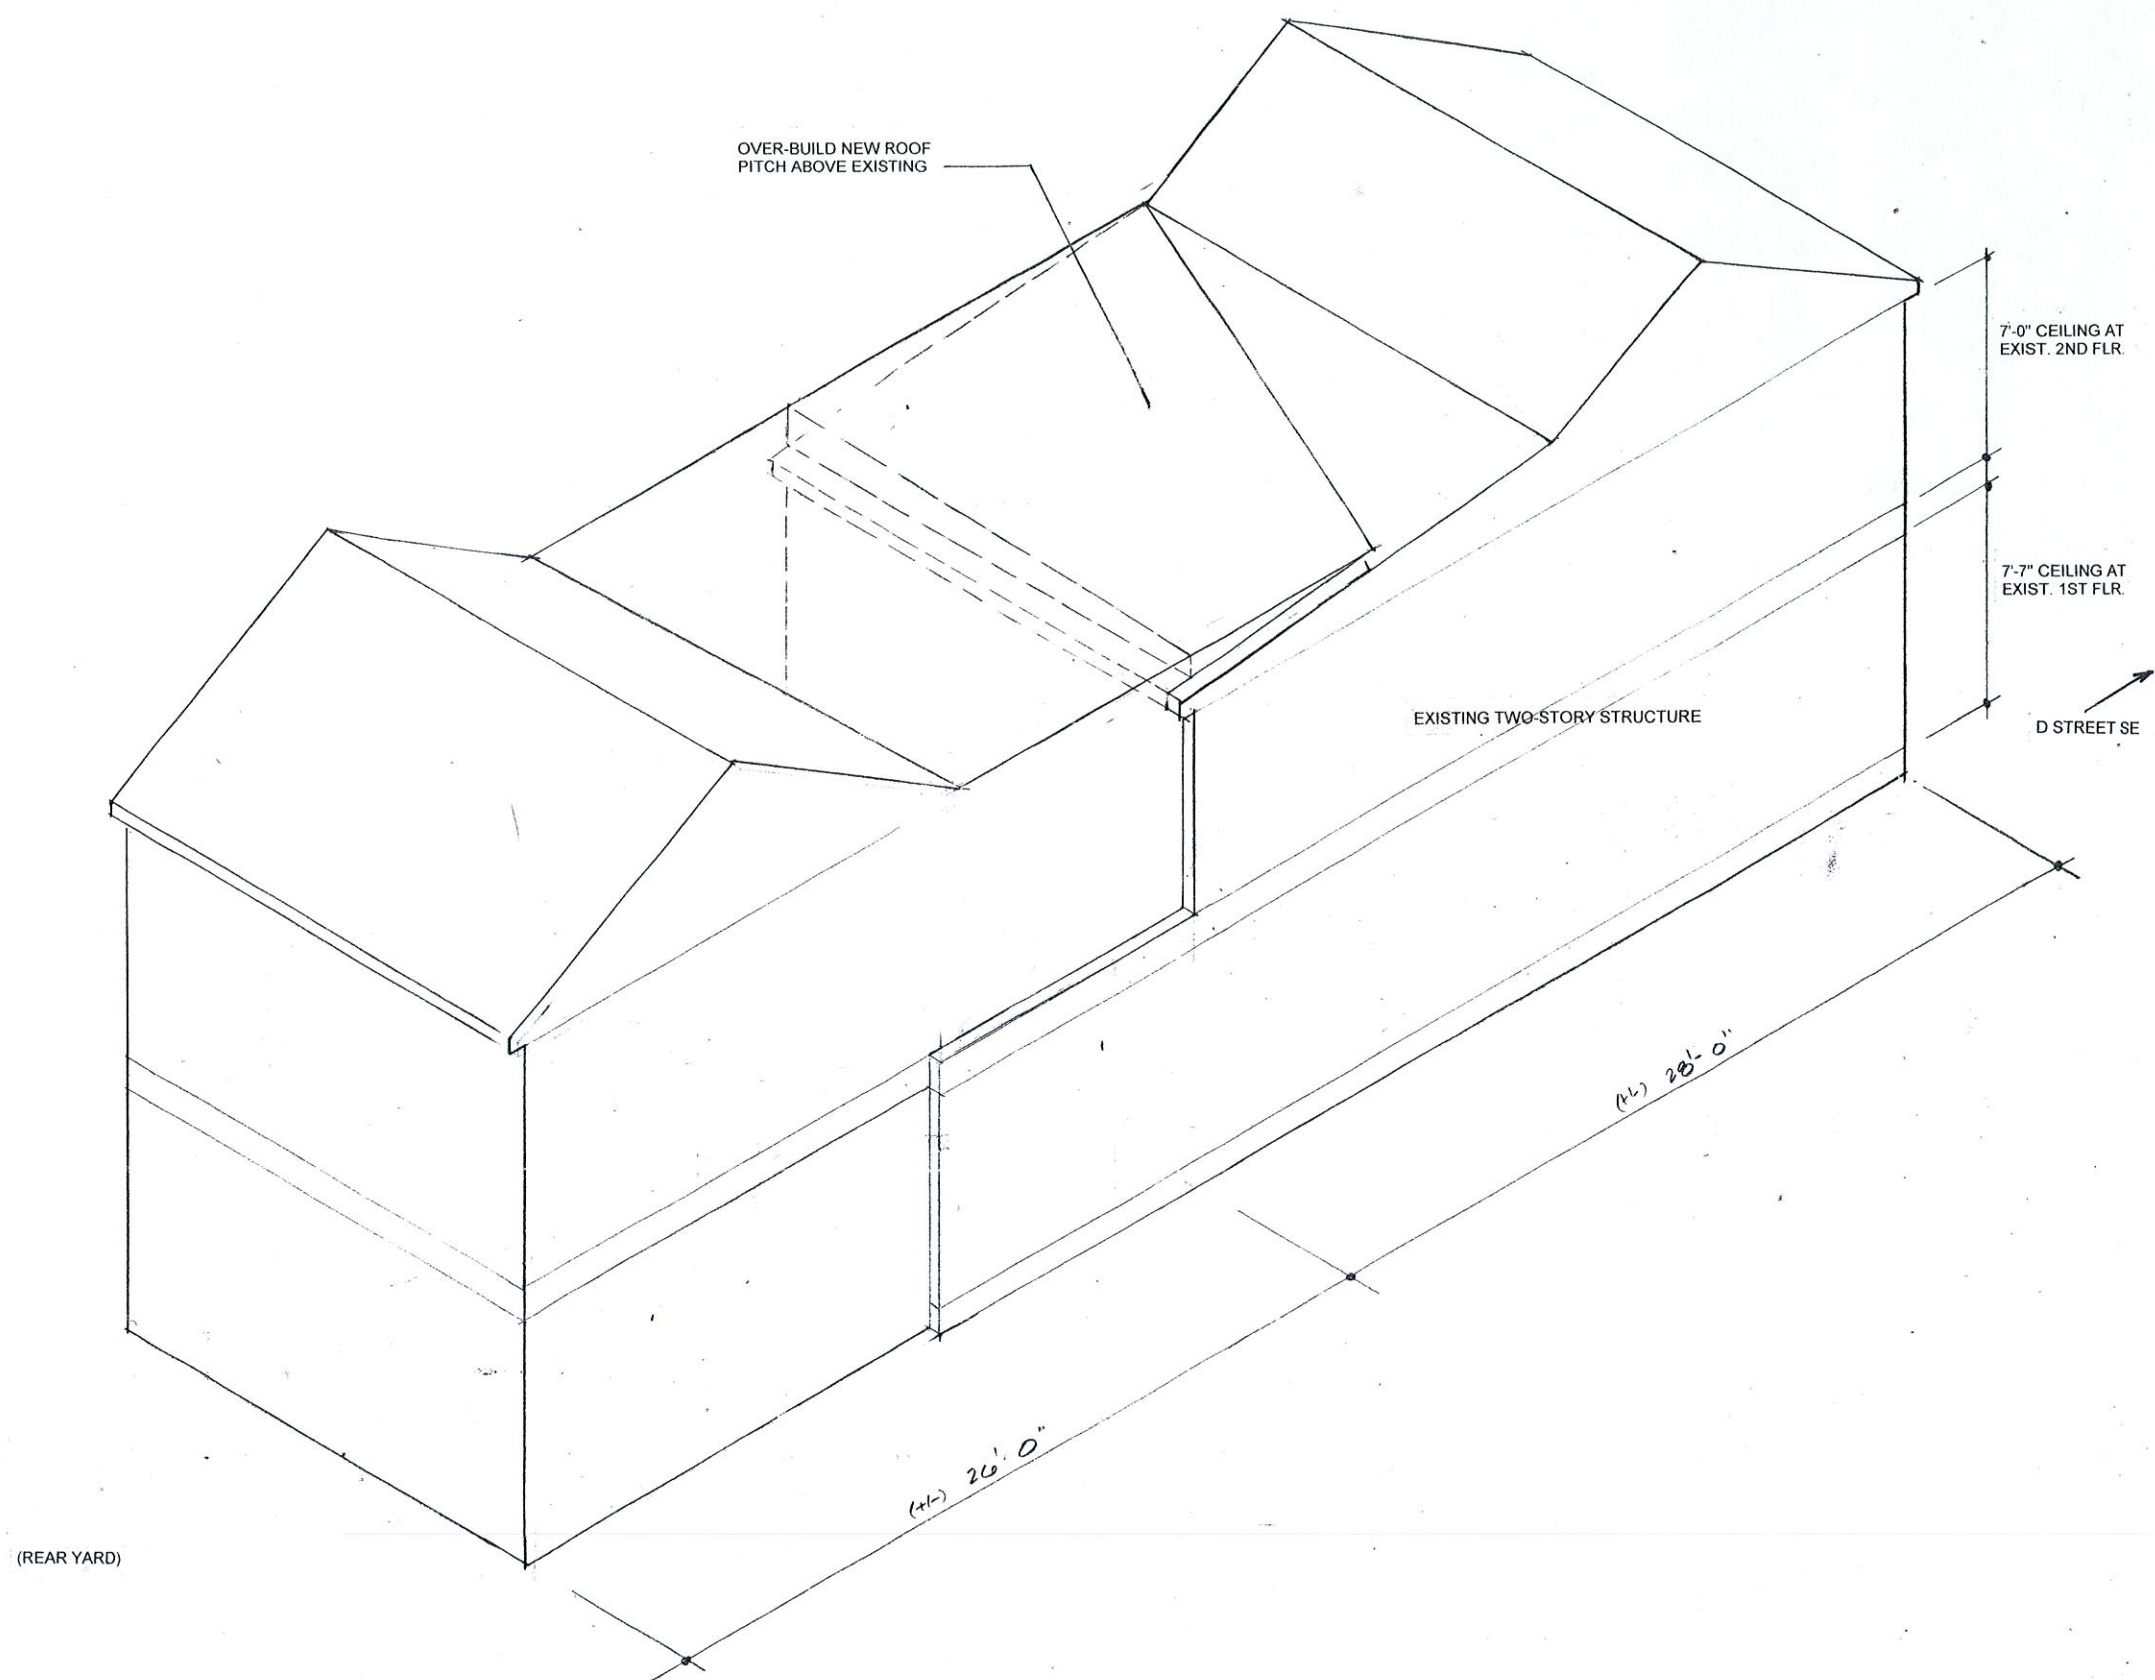

1
A4.1

ISOMETRIC VIEW FROM NW SHOWING PROPOSED ADDITION
1/4" = 1'-0"

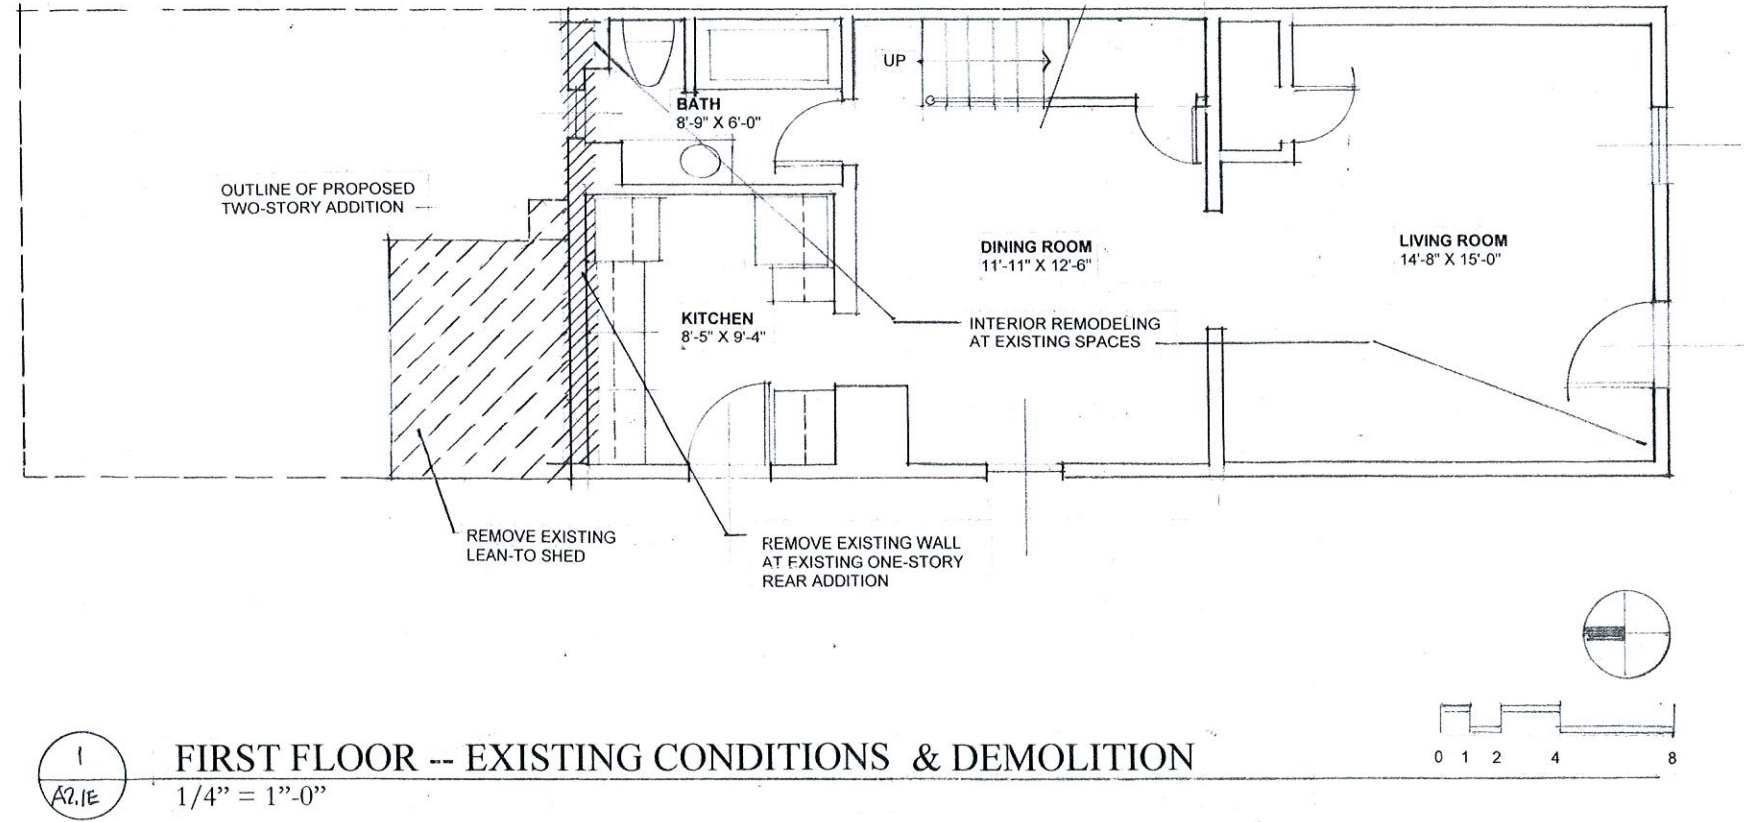

328 D STREET SE
WASHINGTON, DC 20003


FREDERICK TAYLOR, AIA
1433 OTIS STREET NE
WASHINGTON DC, 20017
(202) 635-8087
www.chevychasearchitect.com

ISSUED
CONCEPT 2/26/16

FIRST FLOOR
EXIST. & DEMO.
1/4" = 1'-0"

A2.1-d


1/25/16

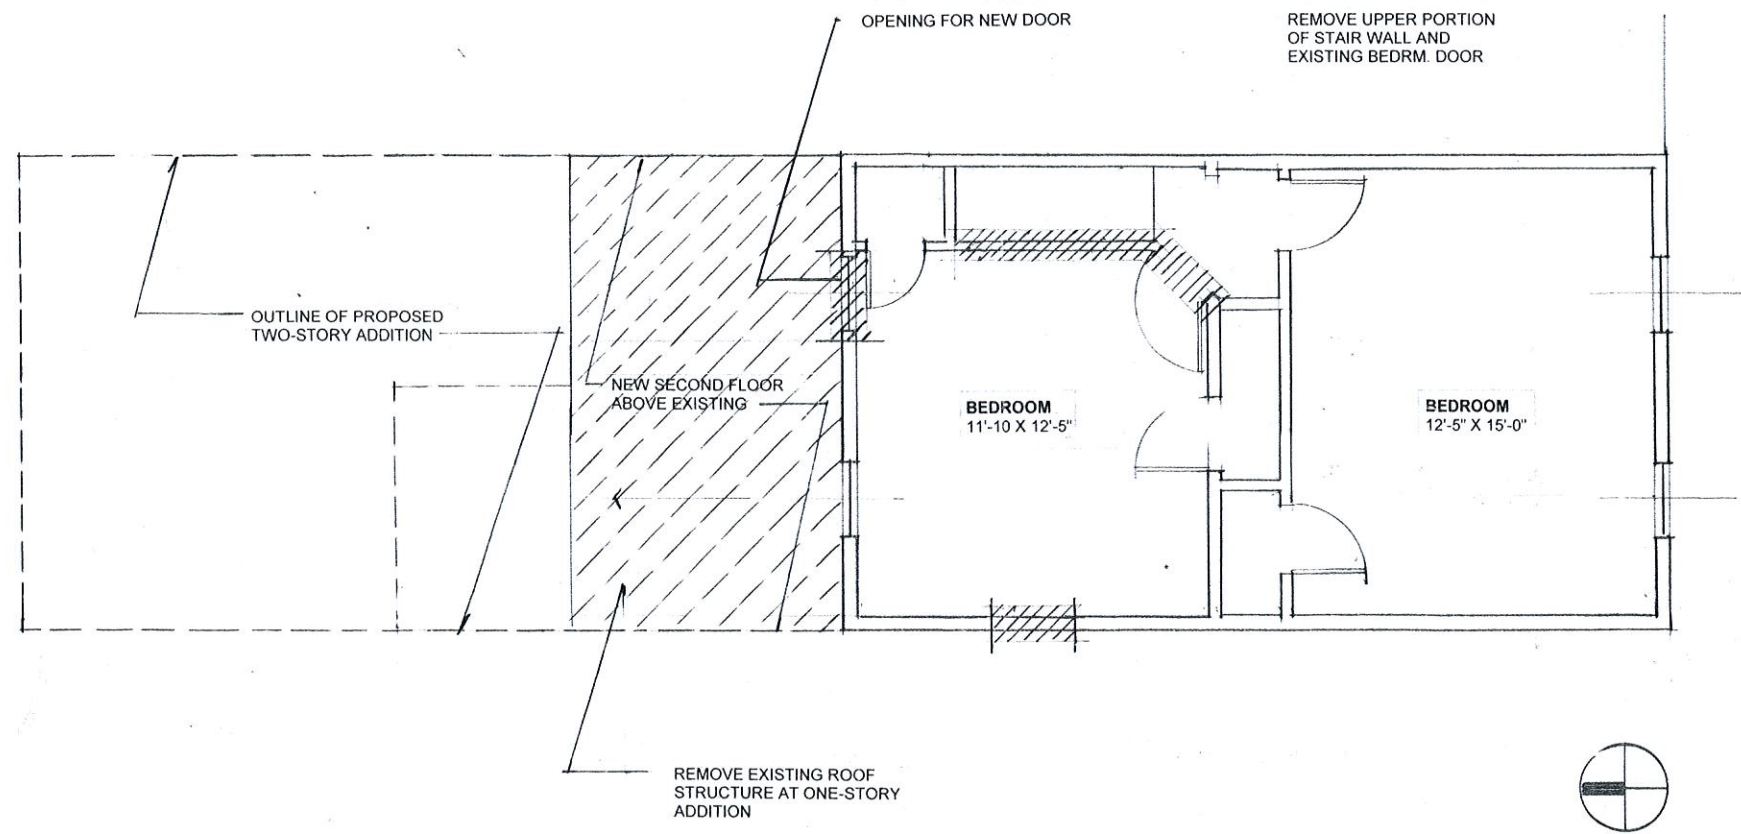

1
A2.1E

SECOND FLOOR -- EXISTING CONDITIONS & DEMOLITION

1/4" = 1'-0"

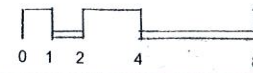

328 D STREET SE
WASHINGTON, DC 20003

FREDERICK TAYLOR, AIA
1433 OTIS STREET NE
WASHINGTON DC, 20017
(202) 635-8087
www.chovyhasarchitect.com

ISSUED
CONCEPT - 2/26/26

SECOND FLOOR
EXIST. & DEMO.
1/4" = 1'-0"



A2.2-d

1/28/16

1
A3.1d

NORTH ELEVATION (EXISTING)

1/4" = 1'-0"

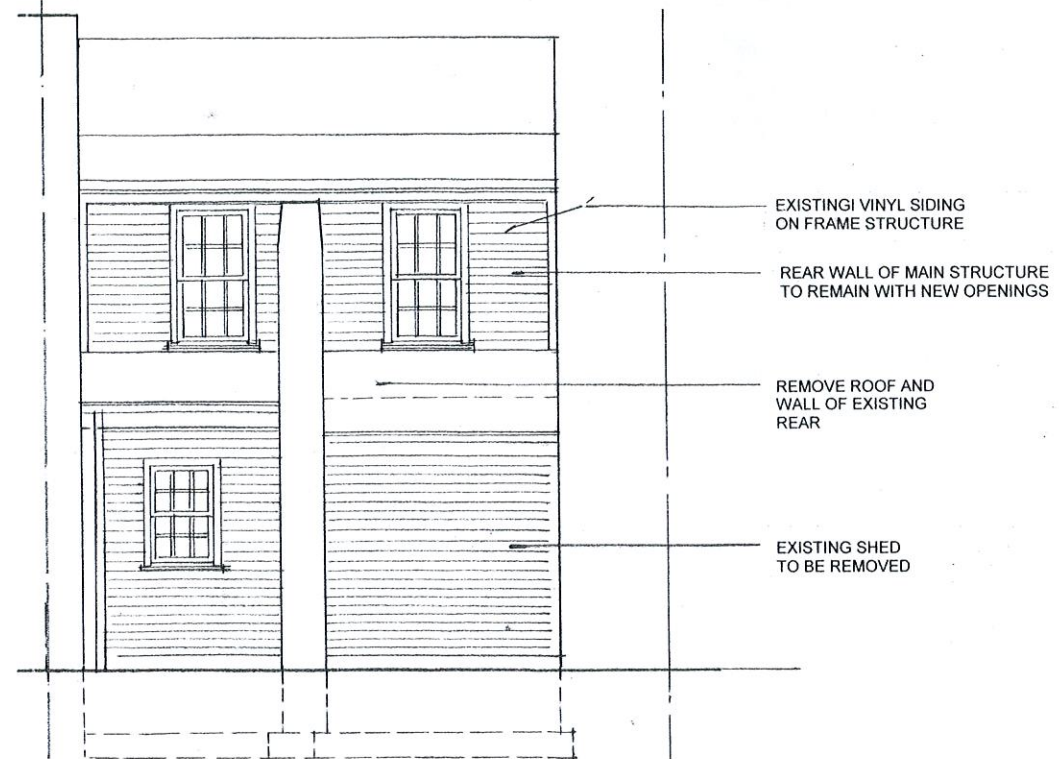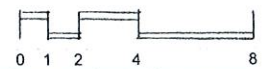


NORTH ELEVATION --
EXISTING & DEMO.
1/4" = 1'-0"

328 D STREET SE
WASHINGTON, DC 20003

FREDERICK TAYLOR, AIA
1433 OTIS STREET NE
WASHINGTON DC, 20017
(202) 635-8087
www.cheychasearchitect.com

A3.1d

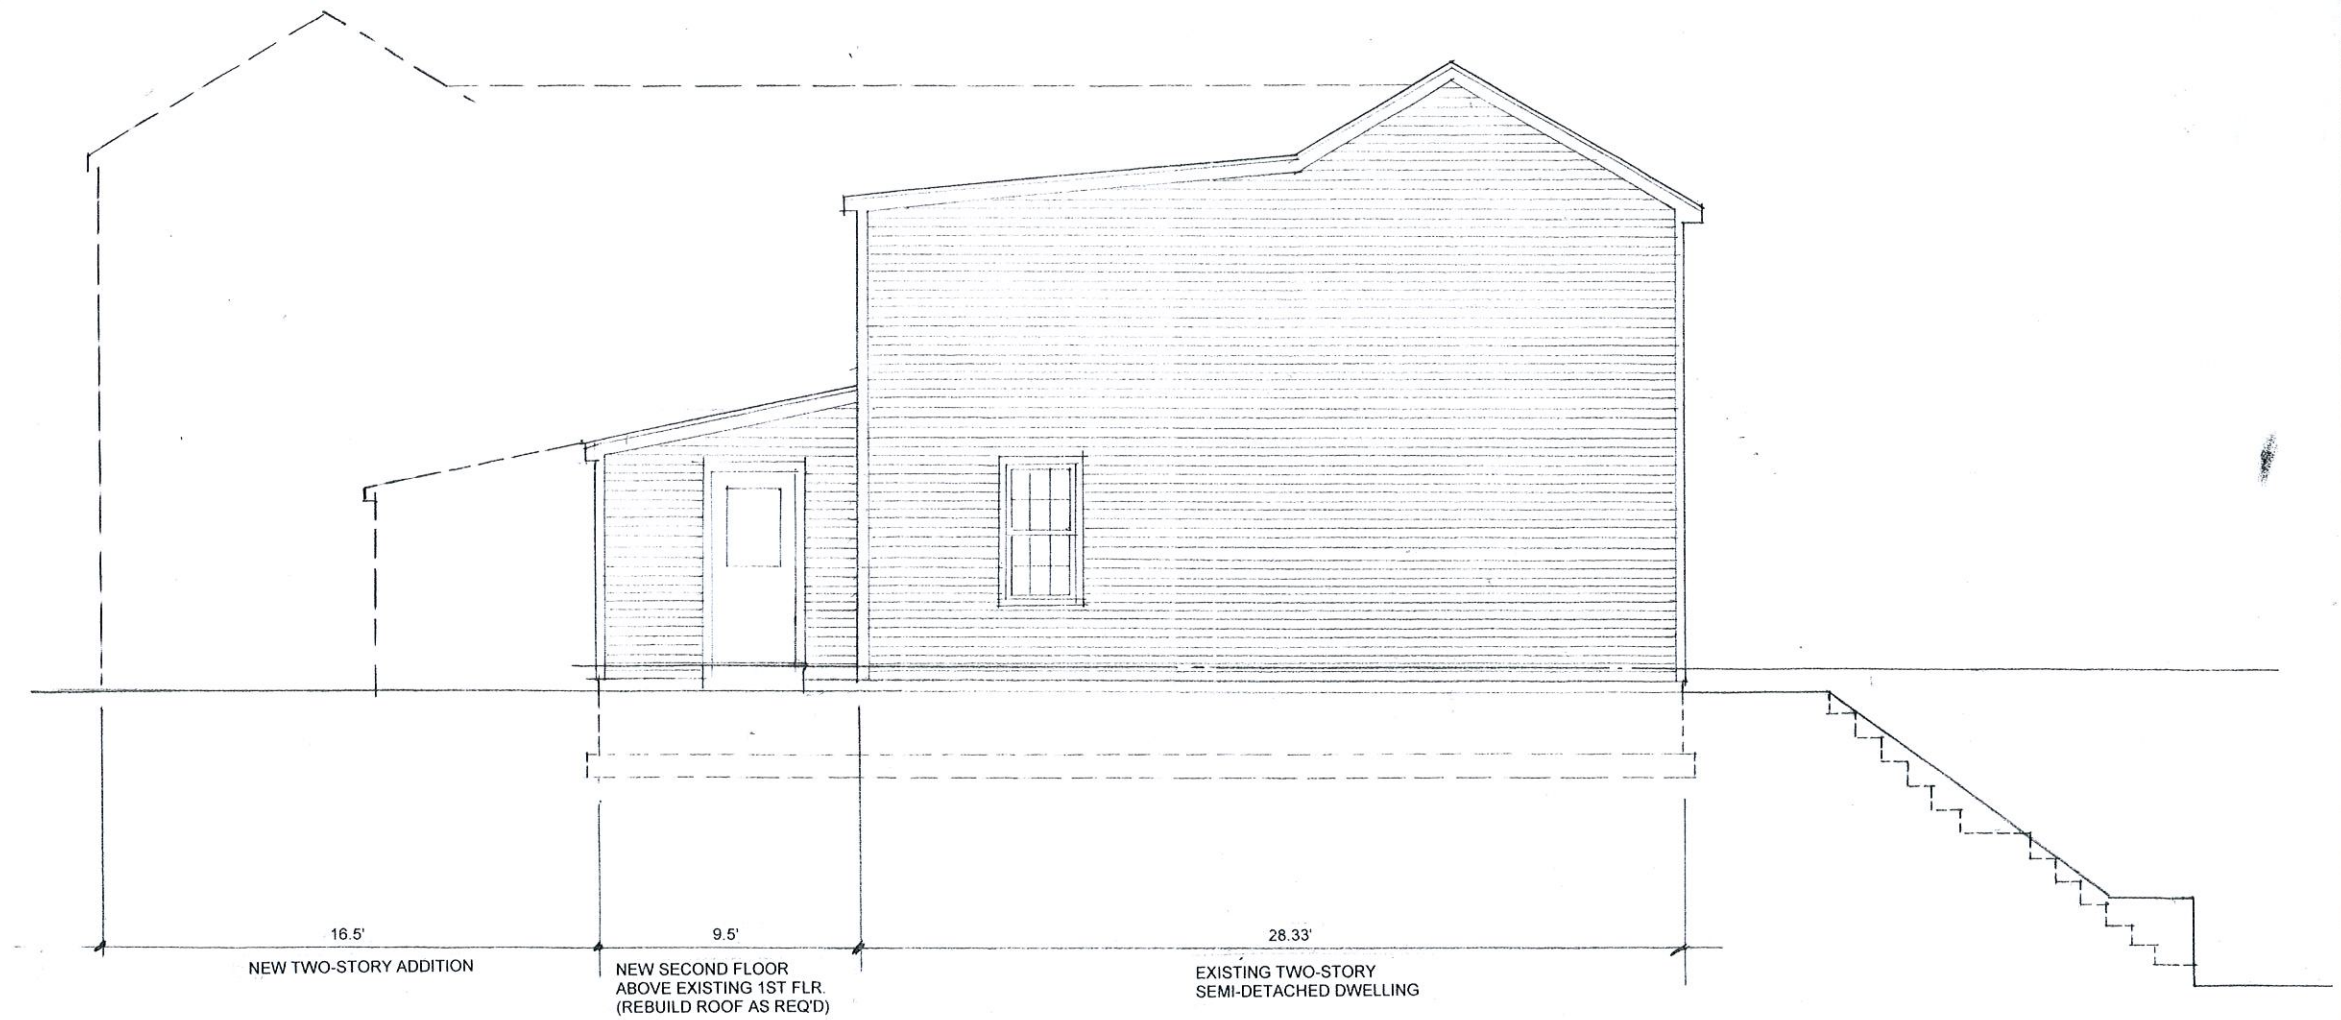

1
A3.2E

WEST ELEVATION -- EXISTING CONDITIONS
1/4" = 1'-0"


WEST ELEVATION --
EXISTING CONDITIONS
1/4" = 1'-0"

A3.2-d

328 D STREET SE
WASHINGTON, DC 20003

ISSUED
CONCEPT 2/26/16

FREDERICK TAYLOR, AIA
1433 OTIS STREET NE
WASHINGTON DC, 20017
(202) 635-8087
www.cheyyarchitect.com

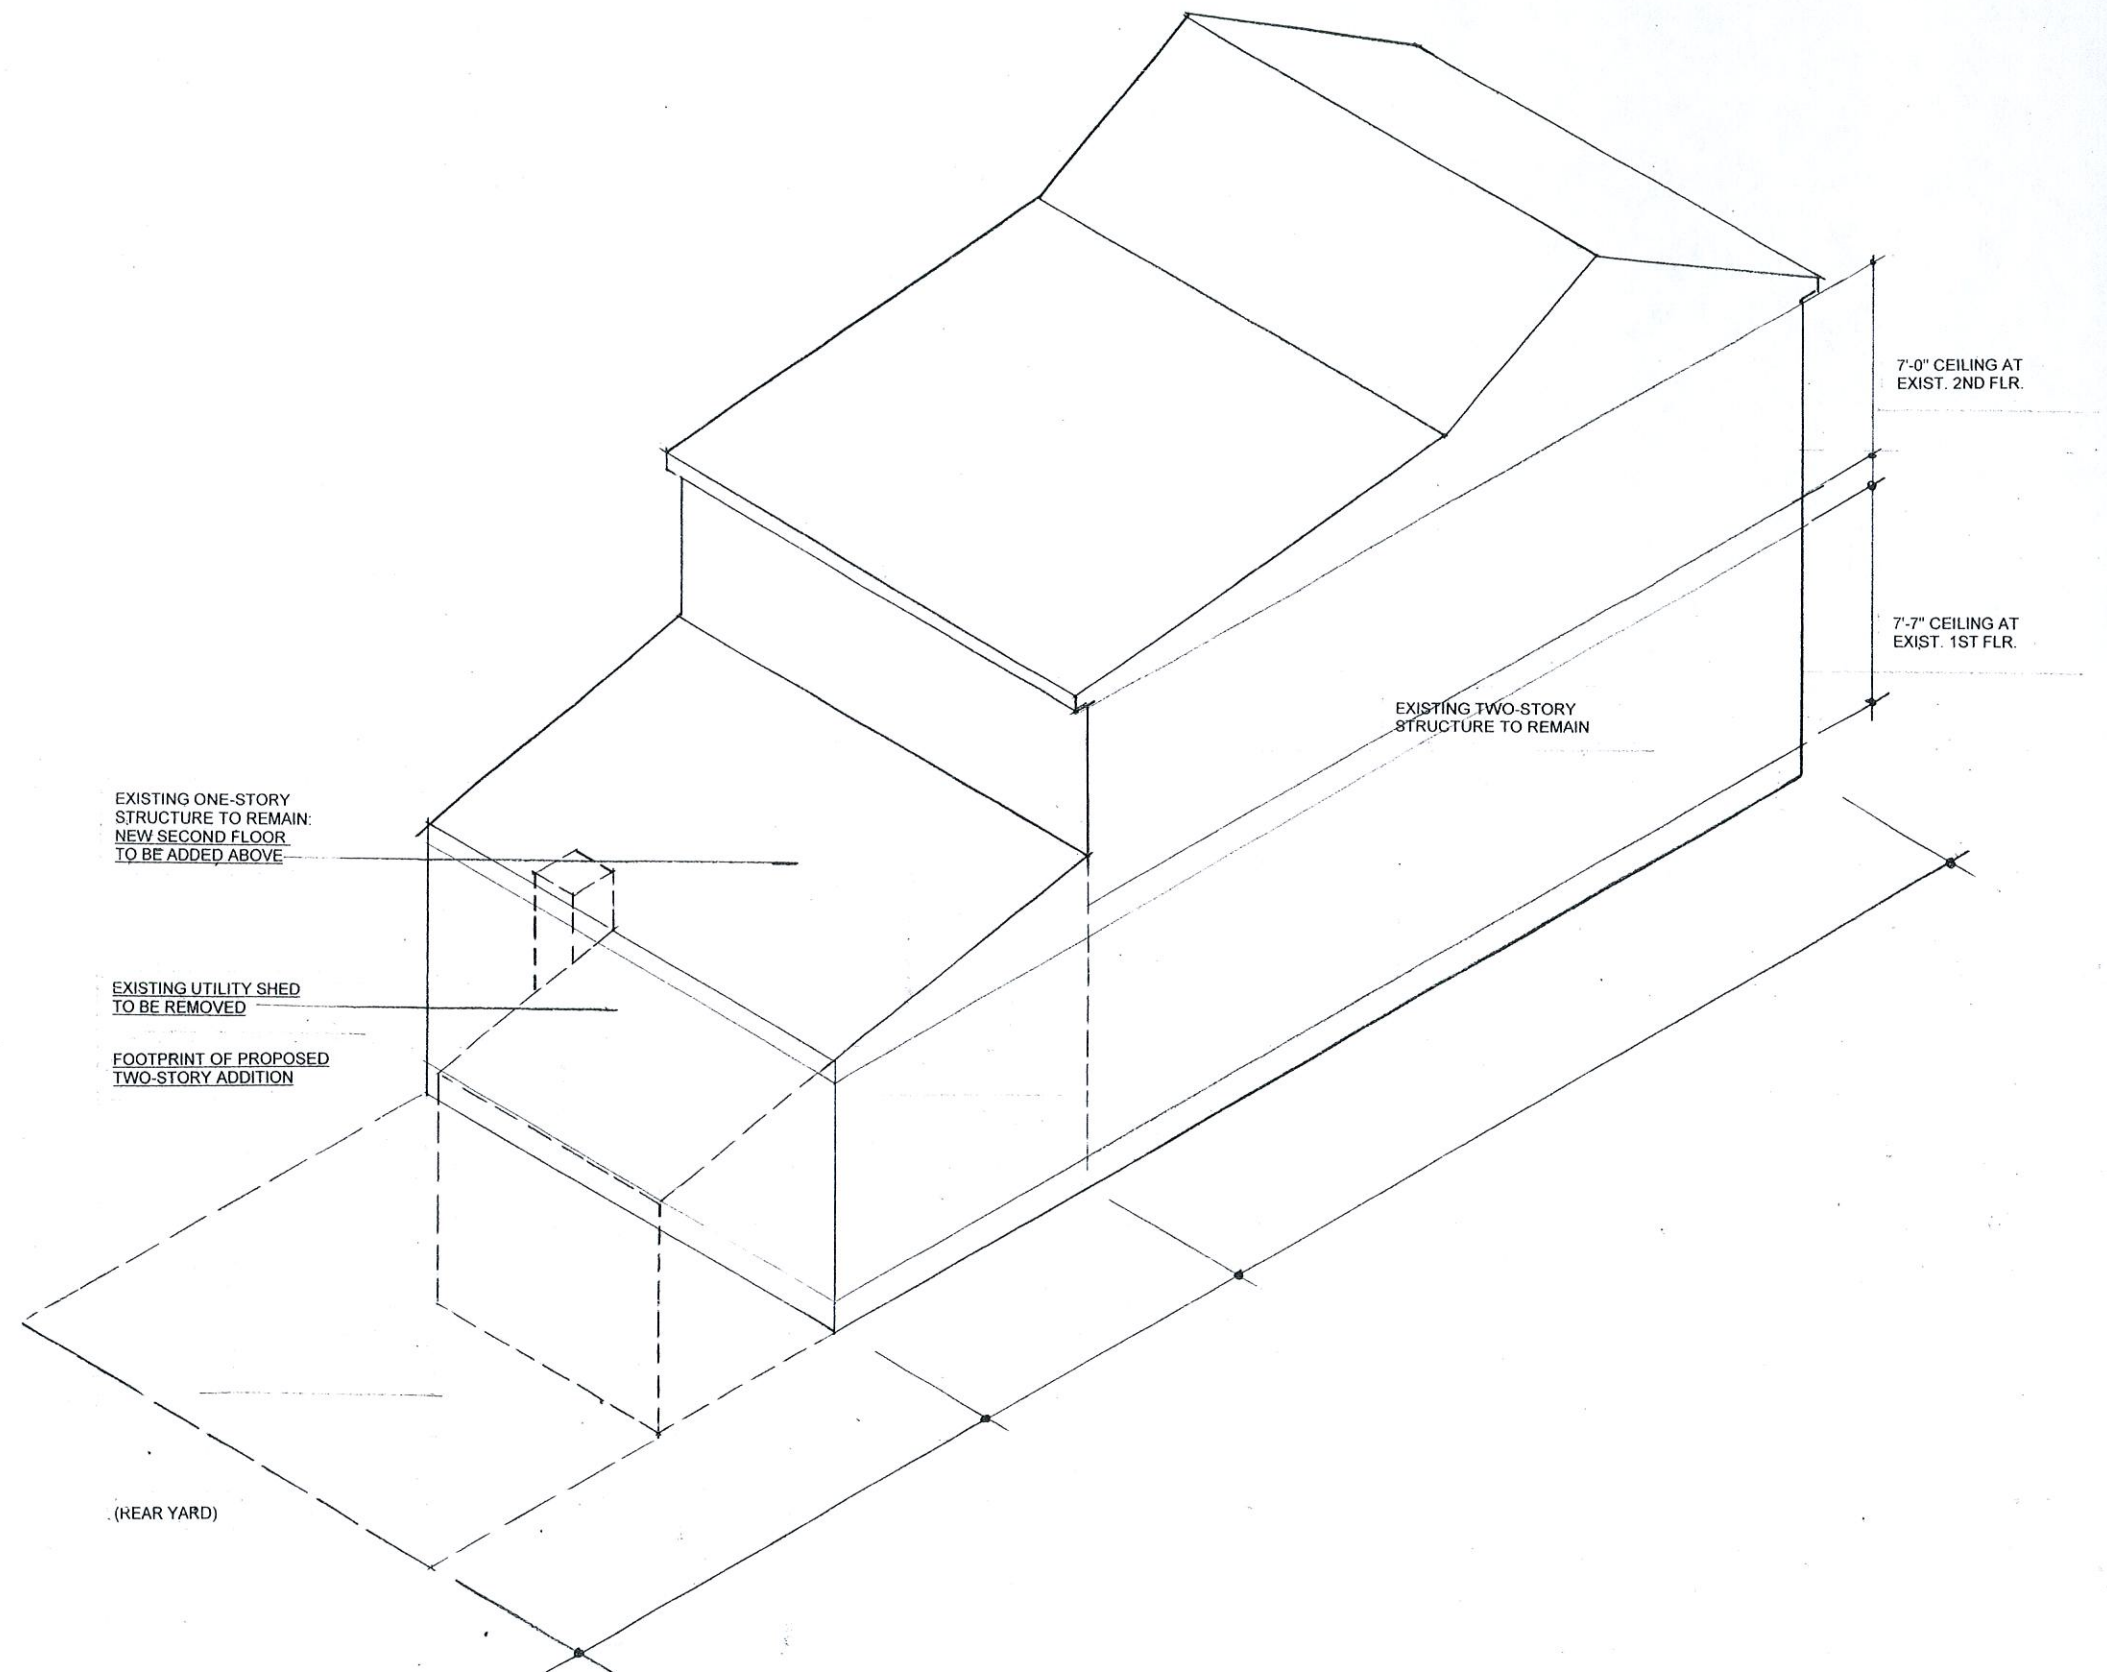

ISOMETRIC VIEW FROM NW SHOWING EXISTING & PROPOSED DEMOLITION
 1/4" = 1'-0"