


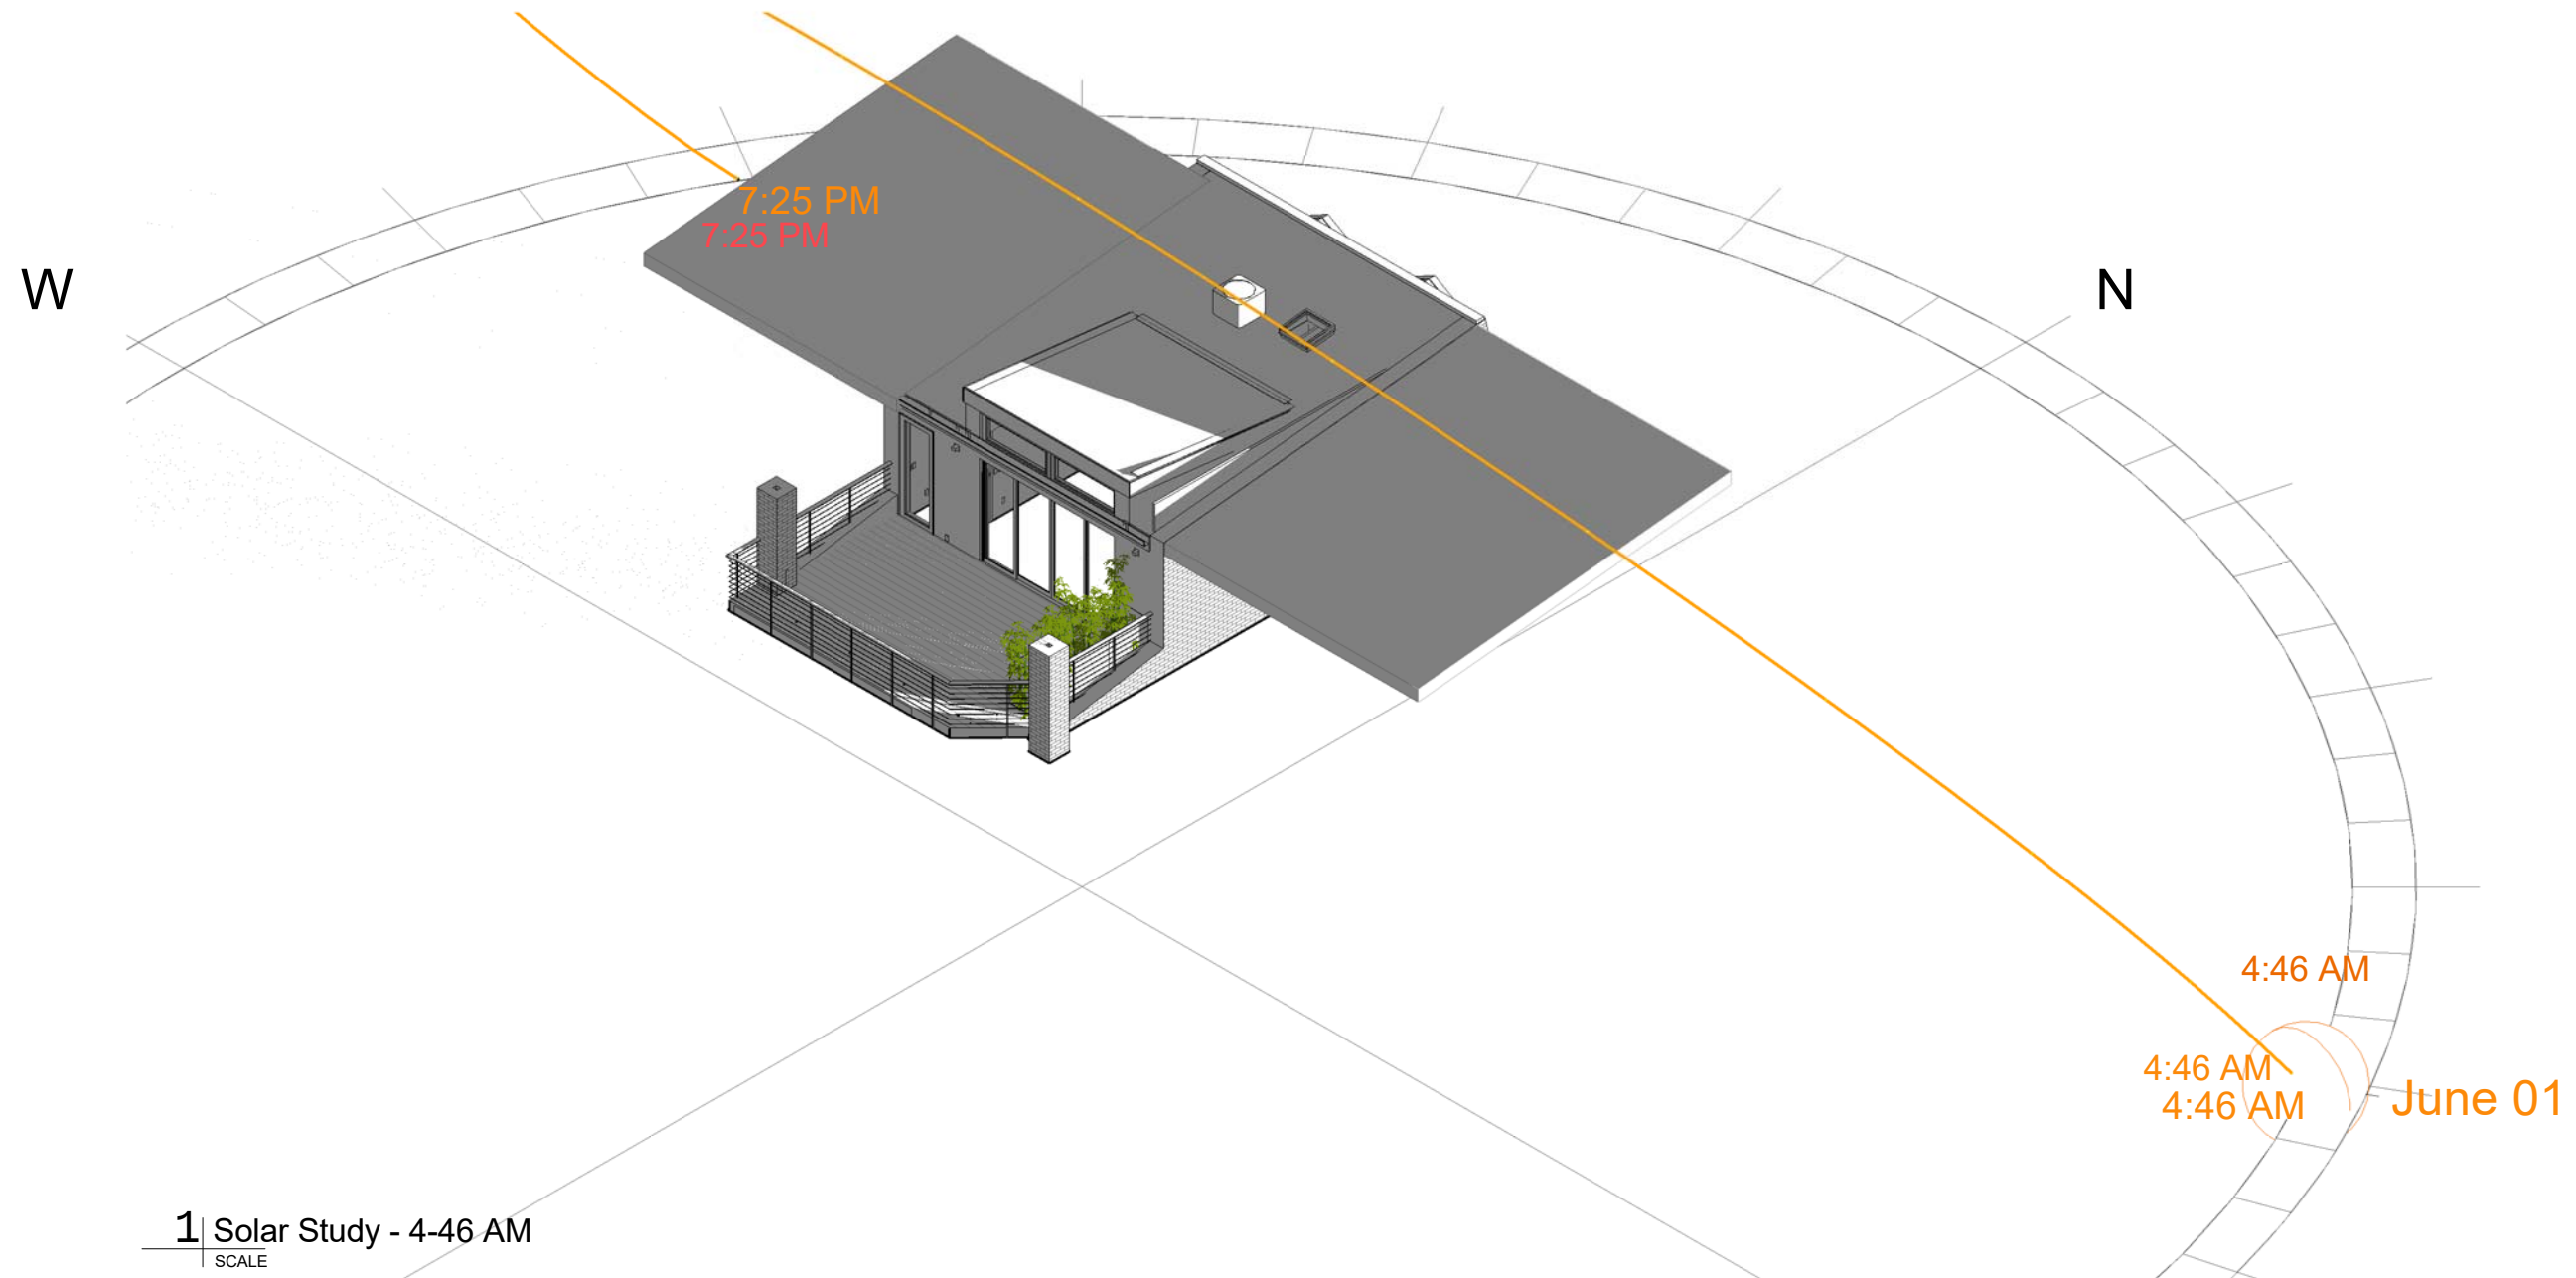

archi-TEXTUAL

PLLC

www.architextual.com

T 202 295 9001

You are hereby directed to proceed with this Construction Directive which interprets the contract documents or minor changes in the work without change in the contract sum or time. If you consider this a change to the contract sum or contract time, you must submit for approval a Change Order or Time Delay, prior to the work commencing.
C:\Users\lferreira\Documents\2015.08.12_COLWELL-LITTLE_R16_CENTRAL_CatarinaFerreira4652.rvt

PROJECT INFORMATION

COLWELL+LITTLE RESIDENCE
James Little & Bill Colwell
26 ADAMS ST NW, WASHINGTON, DC 20001

PROJECT NUMBER: 2015-03

3/7/2016 1:23:51 PM

ISSUE RECORD

E Issue:
Reference Sheet:
Drawing Date: 03/07/16
Drawn By: Author
Drawing Scale:


DRAWING INFORMATION

Solar Study 01

SS.01

COPYRIGHT © archi-TEXTUAL, PLLC 2014

Board of Zoning Adjustment
District of Columbia
CASE NO.19296
EXHIBIT NO.12

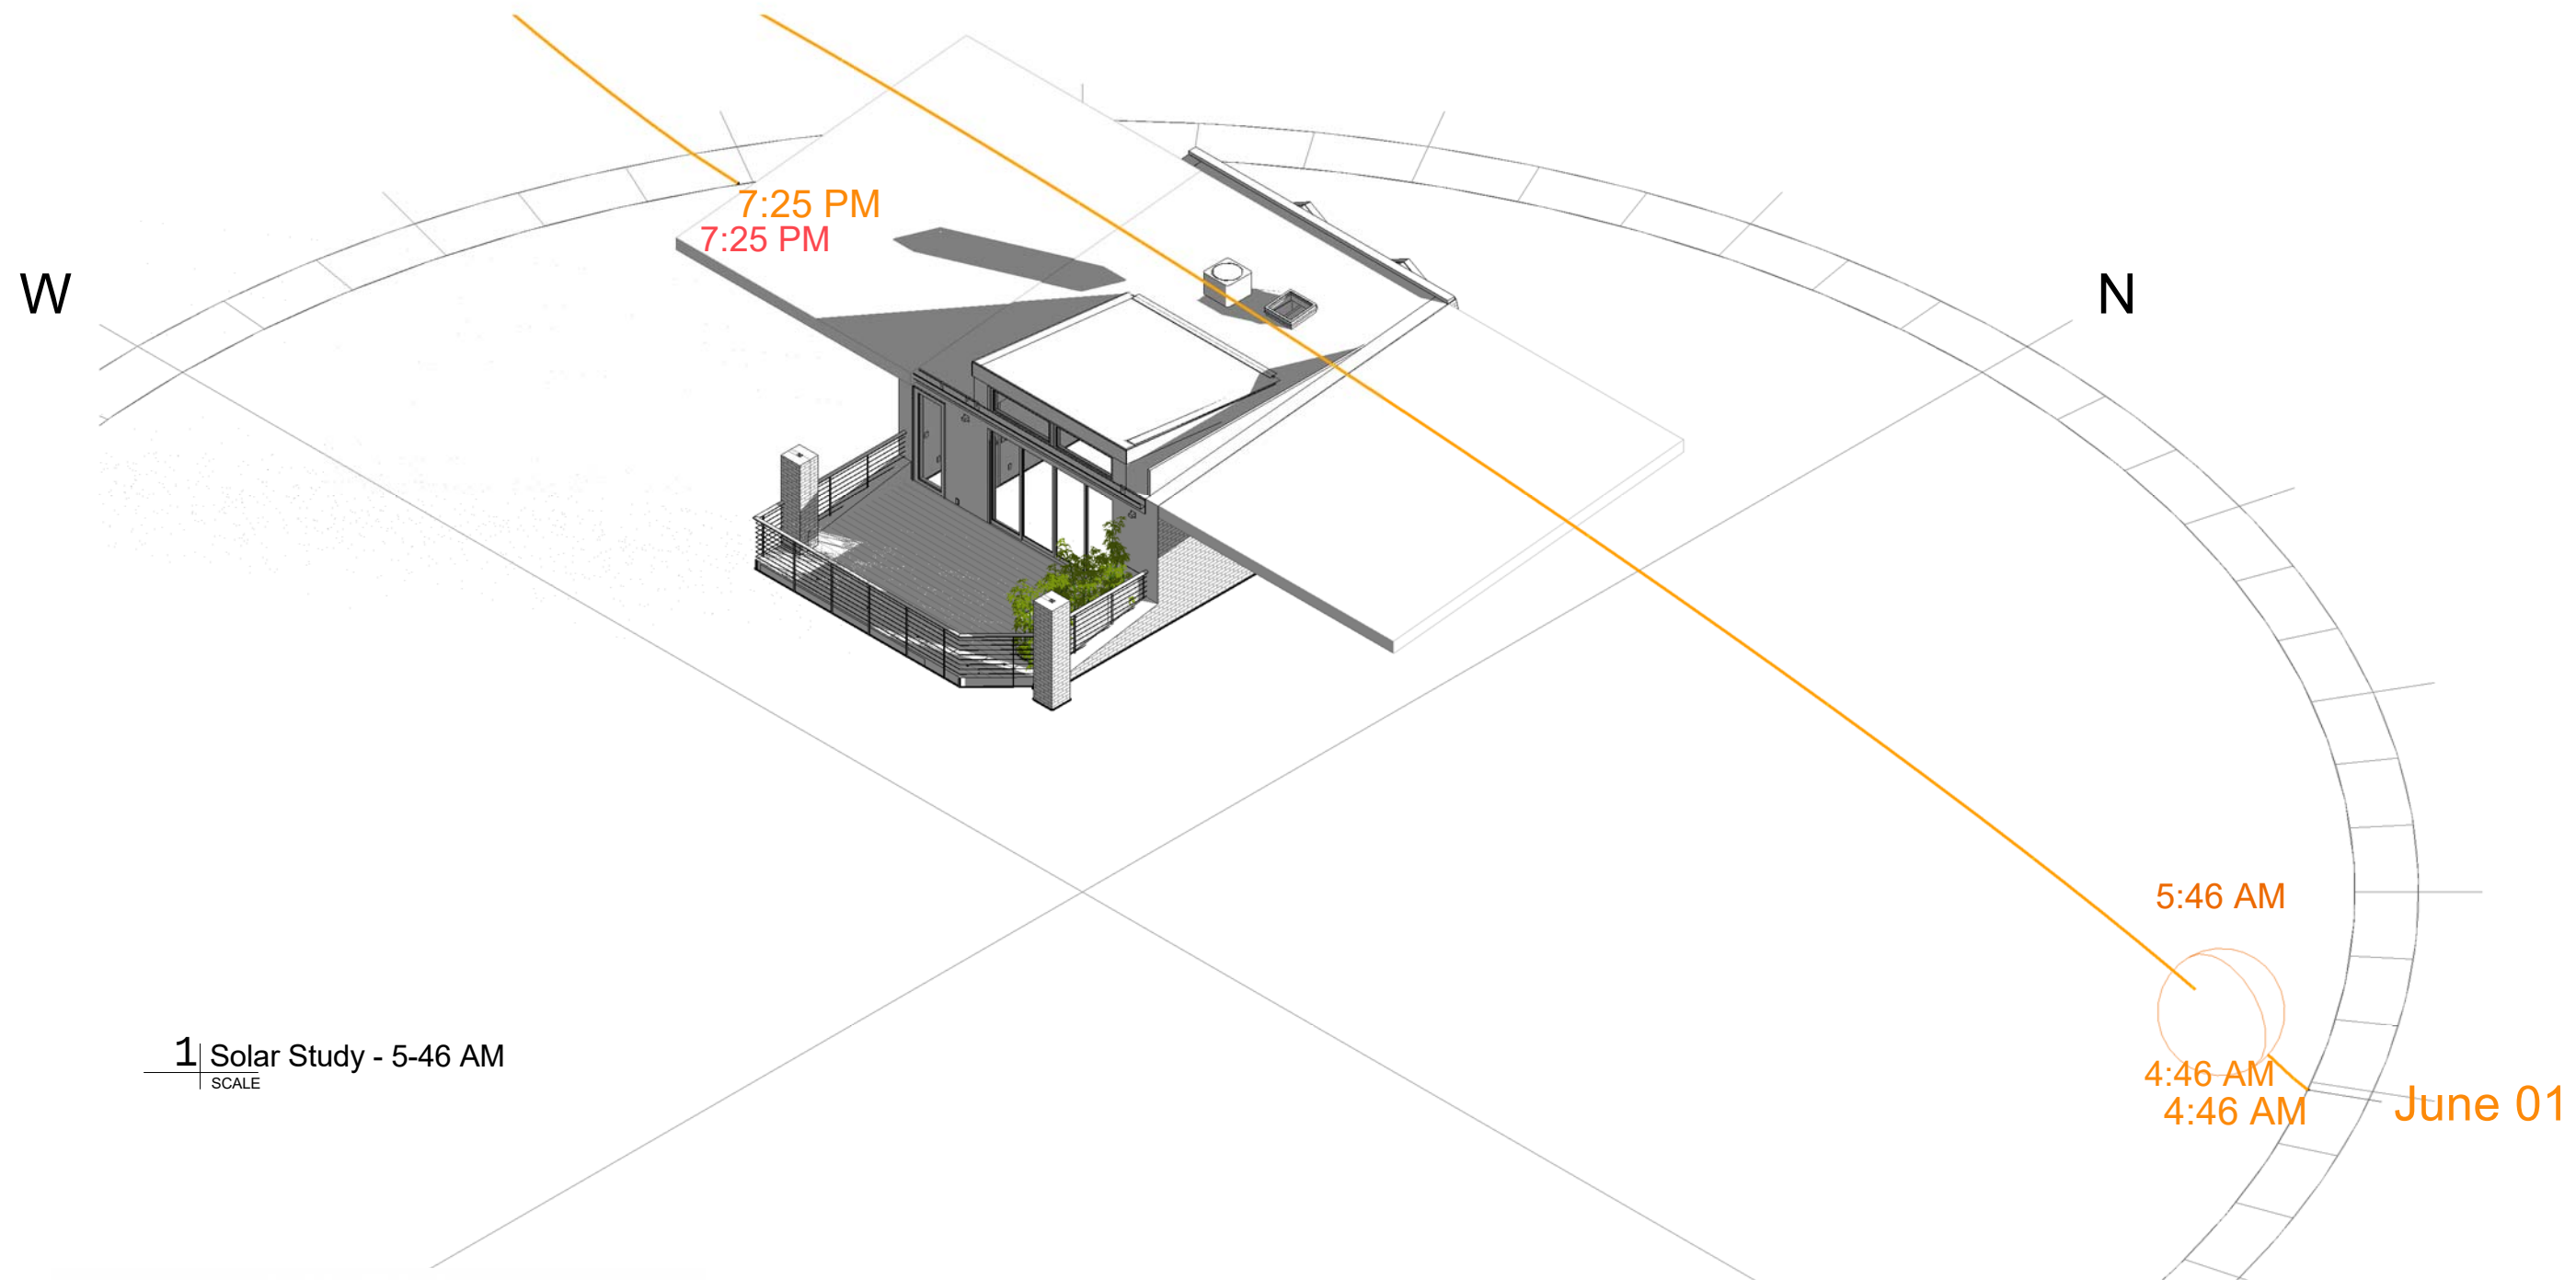

1 | Solar Study - 5-46 AM
SCALE

archi-TEXTUAL

PLLC

www.architextual.com

T 202 295 9001

You are hereby directed to proceed with this Construction Directive which interprets the contract documents or minor changes in the work without change in the contract sum or time. If you consider this a change to the contract sum or contract time, you must submit for approval a Change Order or Time Delay, prior to the work commencing.

C:\Users\lferreira\Documents\2015.08.12_COLWELL-LITTLE_R16_CENTRAL_CatarinaFerreira4652.rvt

PROJECT INFORMATION

COLWELL+LITTLE RESIDENCE
James Little & Bill Colwell
26 ADAMS ST NW, WASHINGTON, DC 20001

PROJECT NUMBER: 2015-03

3/7/2016 1:23:56 PM

ISSUE RECORD

Issue:
Reference Sheet:
Drawing Date: 03/07/16
Drawn By: Author
Drawing Scale:


DRAWING INFORMATION

Solar Study 02

SS.02

COPYRIGHT © archi-TEXTUAL, PLLC 2014

E

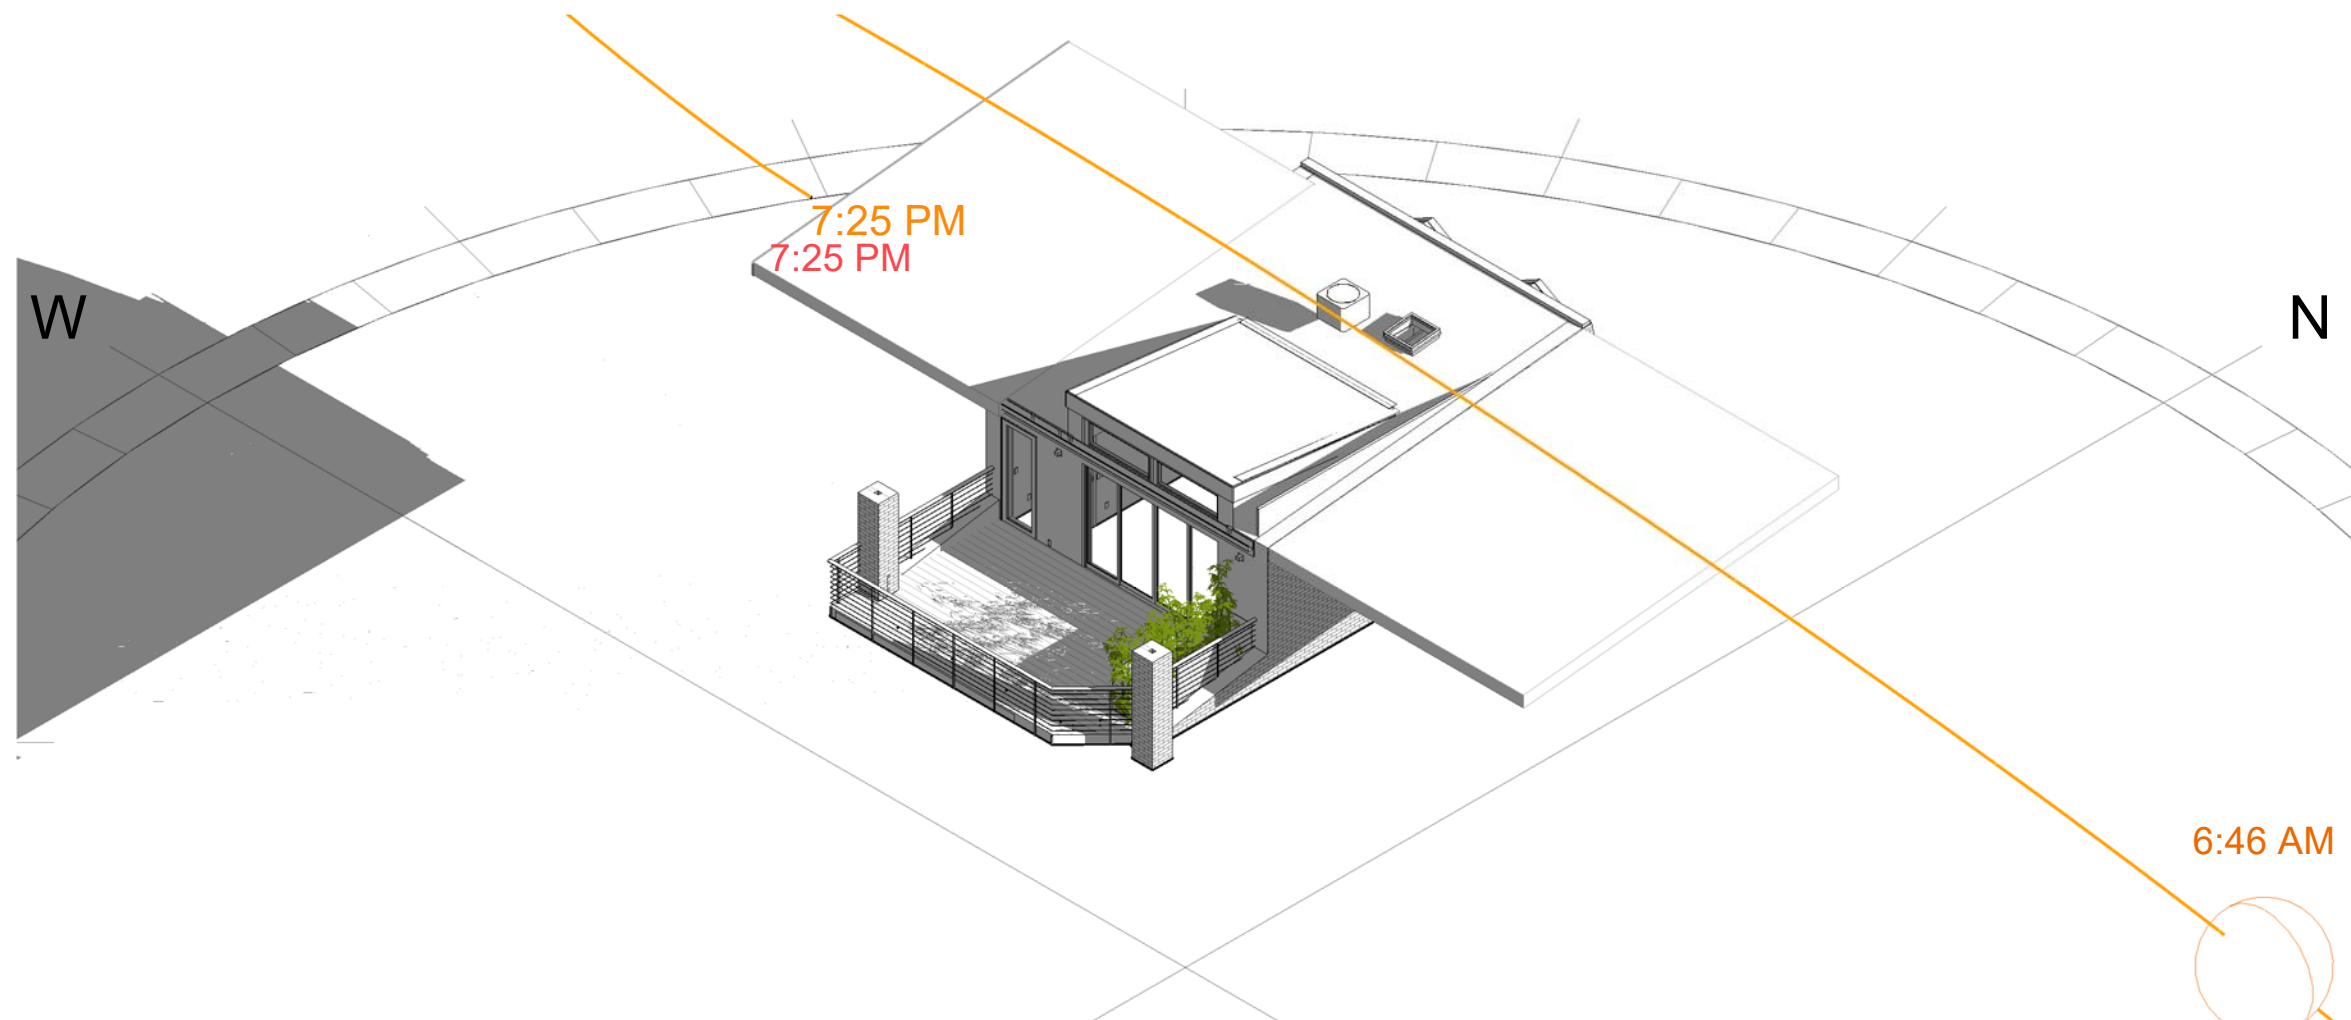

1 Solar Study - 6-46 AM
SCALE

4:46 AM
4:46 AM
June 01

archi-TEXTUAL

PLLC

www.architextual.com

T 202 295 9001

You are hereby directed to proceed with this Construction Directive which interprets the contract documents or minor changes in the work without change in the contract sum or time. If you consider this a change to the contract sum or contract time, you must submit for approval a Change Order or Time Delay, prior to the work commencing.
C:\Users\lferreira\Documents\2015.08.12_COLWELL-LITTLE_R16_CENTRAL_CatarinaFerreira4652.rvt

PROJECT INFORMATION

COLWELL+LITTLE RESIDENCE
James Little & Bill Colwell
26 ADAMS ST NW, WASHINGTON, DC 20001

PROJECT NUMBER: 2015-03

3/7/2016 1:24:01 PM

ISSUE RECORD


Issue:
Reference Sheet:
Drawing Date: 03/07/16
Drawn By: Author
Drawing Scale: E

DRAWING INFORMATION

Solar Study 03

SS.03

COPYRIGHT © archi-TEXTUAL, PLLC 2014

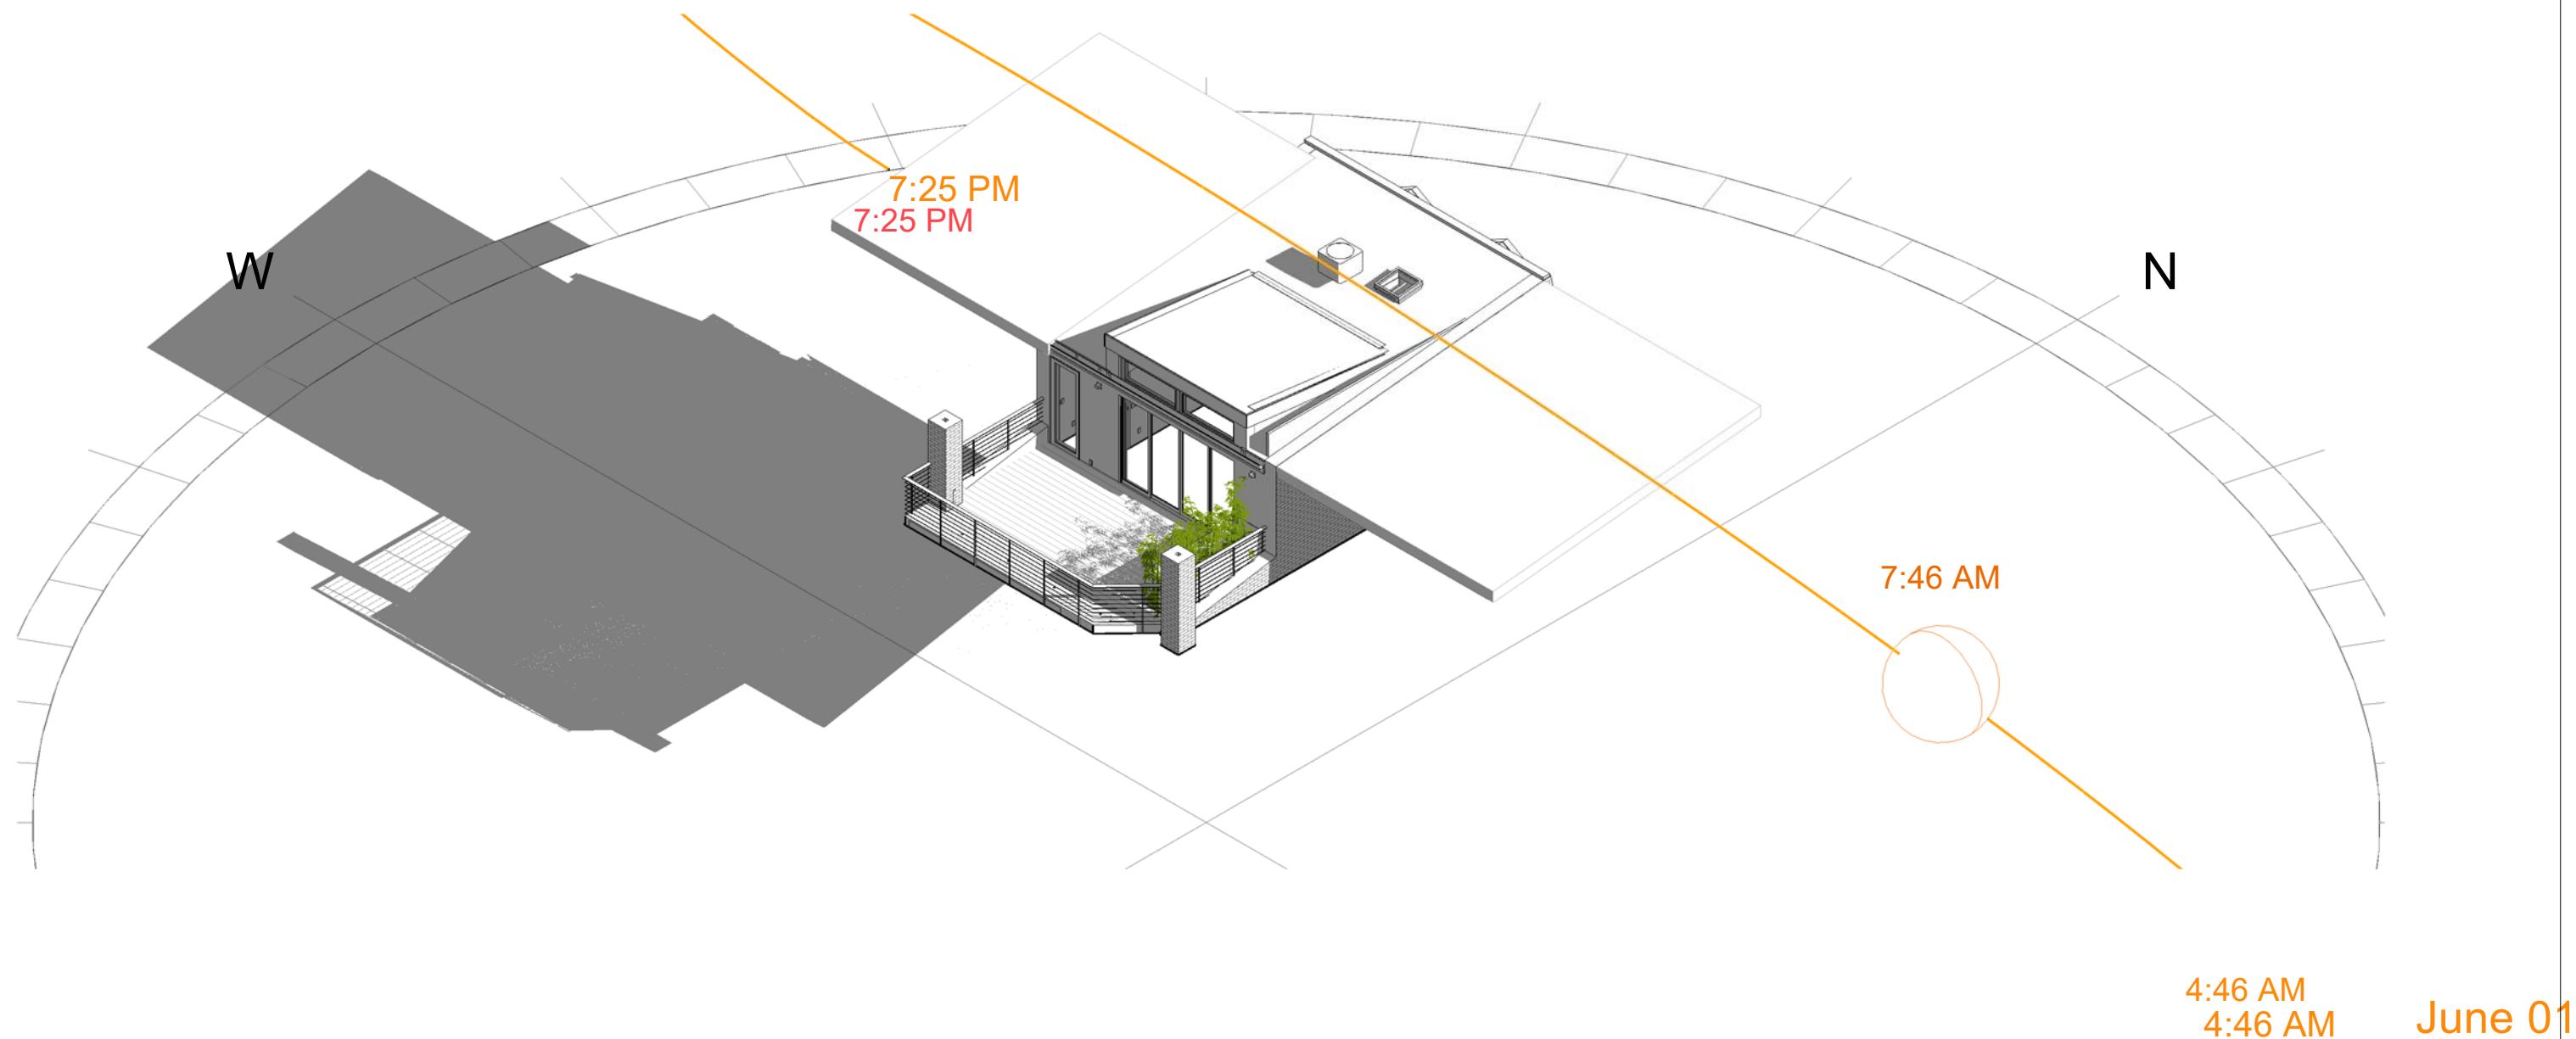

1 | Solar Study - 7-46 AM
SCALE

archi-TEXTUAL

PLLC

www.architextual.com

T 202 295 9001

You are hereby directed to proceed with this Construction Directive which interprets the contract documents or minor changes in the work without change in the contract sum or time. If you consider this a change to the contract sum or contract time, you must submit for approval a Change Order or Time Delay, prior to the work commencing.
C:\Users\lferreira\Documents\2015.08.12_COLWELL-LITTLE_R16_CENTRAL_CatarinaFerreira4652.rvt

PROJECT INFORMATION

COLWELL+LITTLE RESIDENCE
James Little & Bill Colwell
26 ADAMS ST NW, WASHINGTON, DC 20001

PROJECT NUMBER: 2015-03

3/7/2016 1:24:06 PM

ISSUE RECORD


Issue:
Reference Sheet:
Drawing Date: 03/07/16
Drawn By: Author
Drawing Scale: E

DRAWING INFORMATION

Solar Study 04

SS.04

COPYRIGHT © archi-TEXTUAL, PLLC 2014

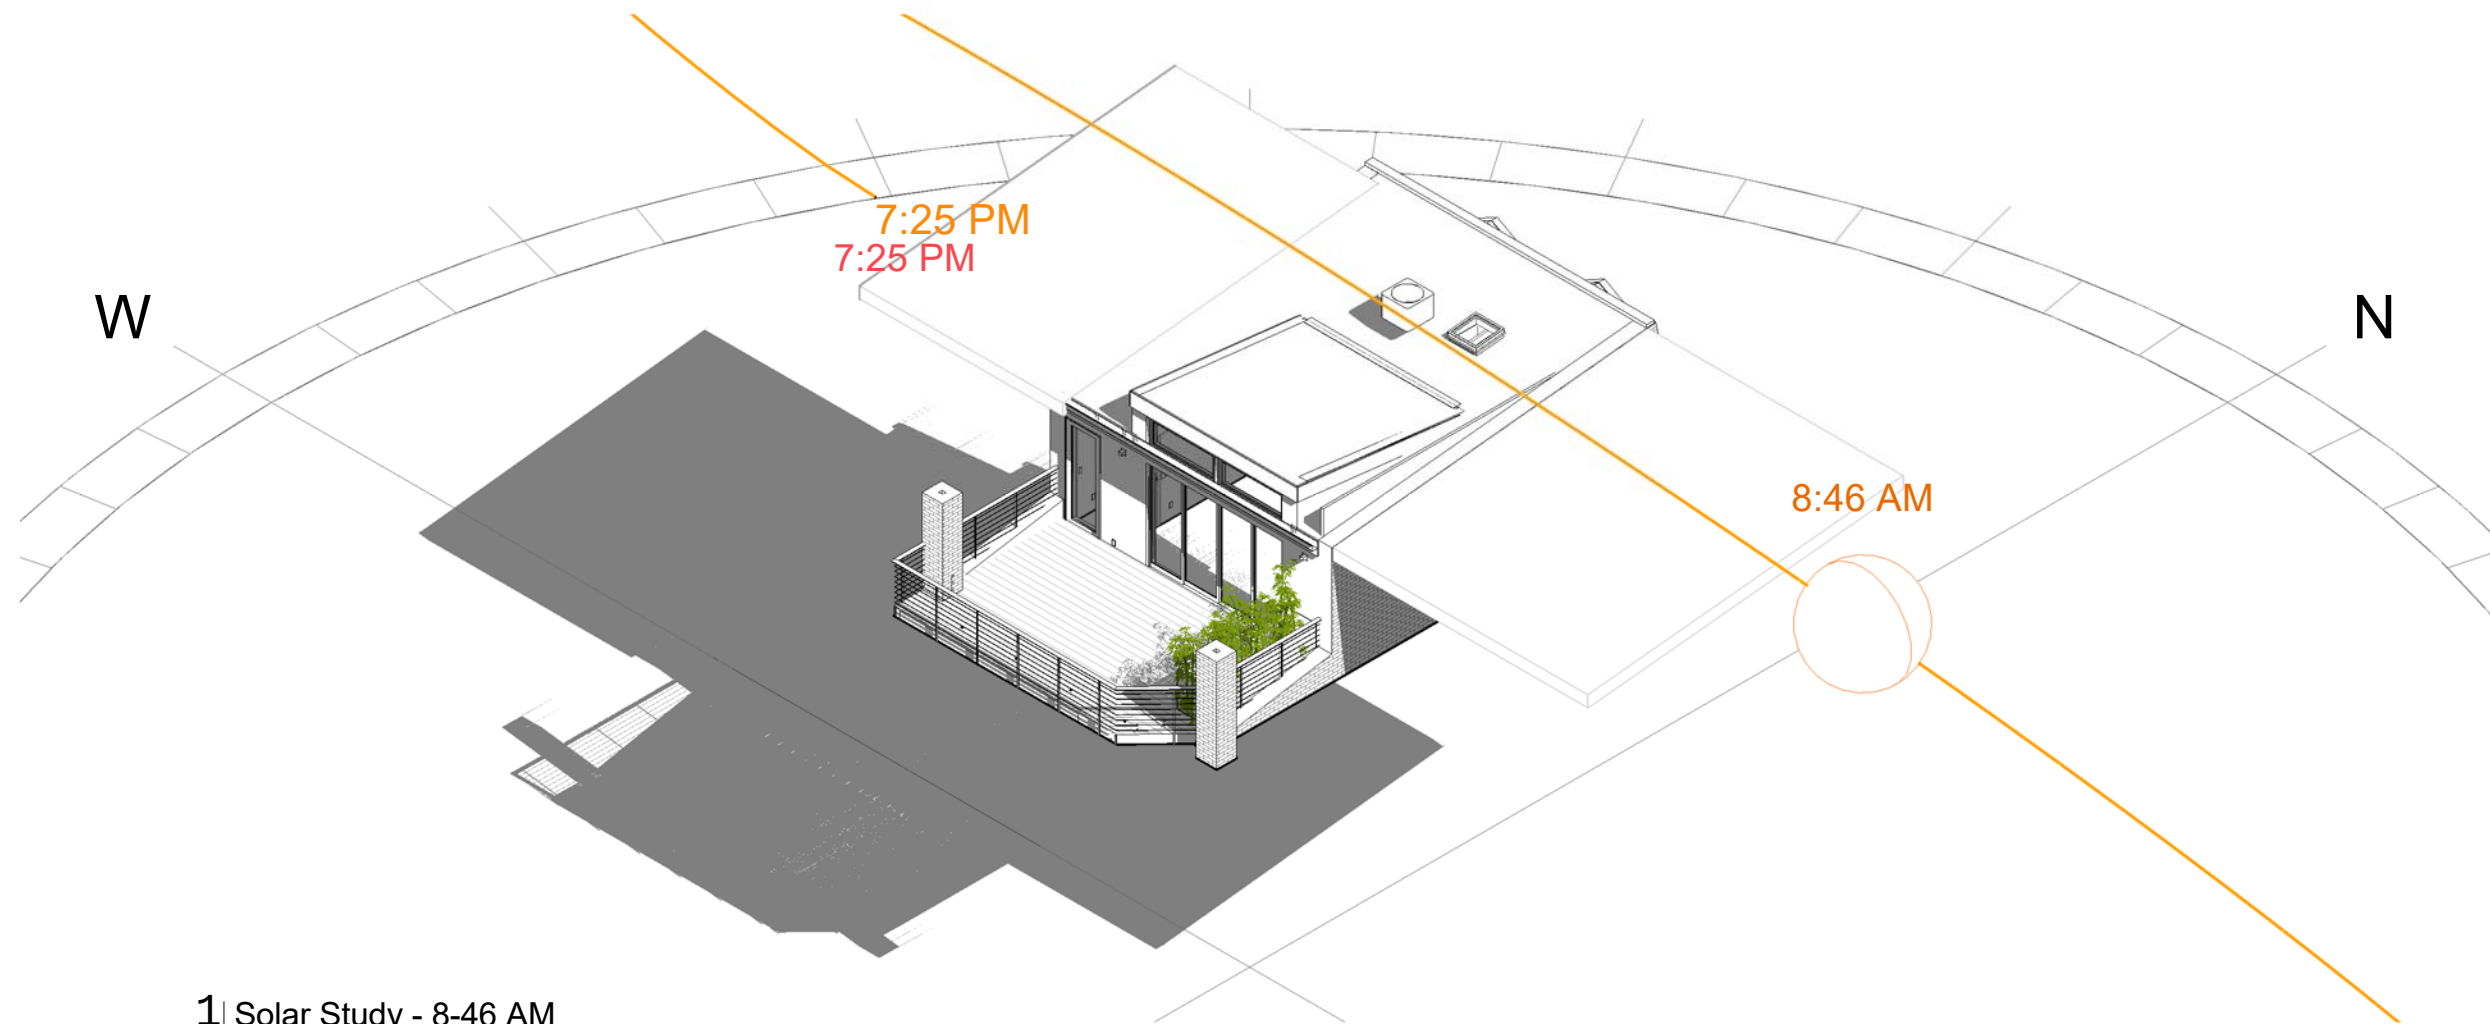

1 | Solar Study - 8-46 AM
SCALE

4:46 AM
4:46 AM

June 01

archi-TEXTUAL

PLLC

www.architextual.com

T 202 295 9001

You are hereby directed to proceed with this Construction Directive which interprets the contract documents or minor changes in the work without change in the contract sum or time. If you consider this a change to the contract sum or contract time, you must submit for approval a Change Order or Time Delay, prior to the work commencing.
C:\Users\lferreira\Documents\2015.08.12_COLWELL-LITTLE_R16_CENTRAL_CatarinaFerreira4652.rvt

PROJECT INFORMATION

COLWELL+LITTLE RESIDENCE
James Little & Bill Colwell
26 ADAMS ST NW, WASHINGTON, DC 20001

PROJECT NUMBER: 2015-03

3/7/2016 1:24:10 PM

ISSUE RECORD

Issue:
Reference Sheet:
Drawing Date: 03/07/16
Drawn By: Author
Drawing Scale:


DRAWING INFORMATION

Solar Study 05

SS.05

COPYRIGHT © archi-TEXTUAL, PLLC 2014

E

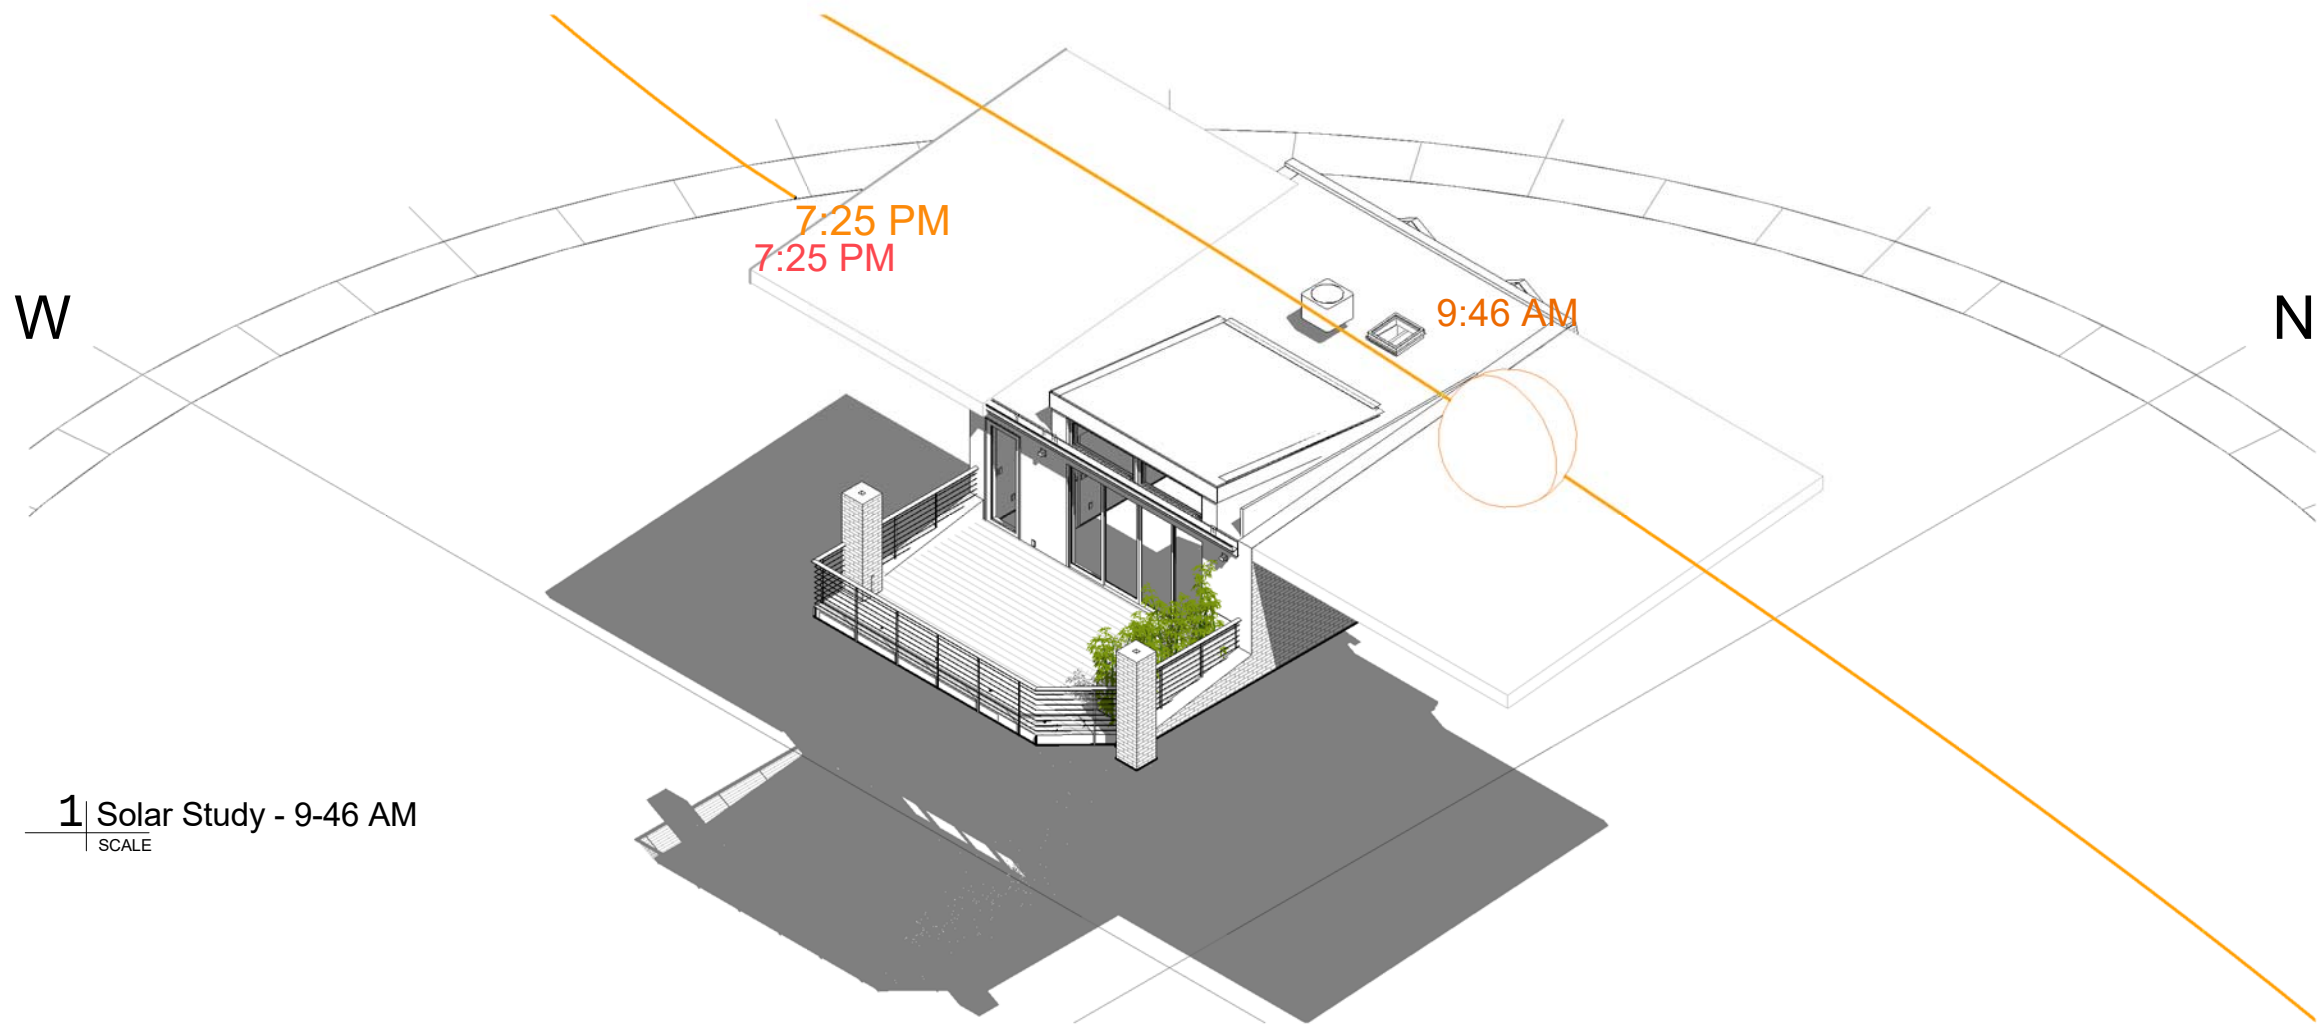

1 | Solar Study - 9-46 AM
SCALE

4:46 AM
4:46 AM
June 01

archi-TEXTUAL

PLLC

www.architextual.com

T 202 295 9001

You are hereby directed to proceed with this Construction Directive which interprets the contract documents or minor changes in the work without change in the contract sum or time. If you consider this a change to the contract sum or contract time, you must submit for approval a Change Order or Time Delay, prior to the work commencing.
C:\Users\lferreira\Documents\2015.08.12_COLWELL-LITTLE_R16_CENTRAL_CatarinaFerreira4652.rvt

PROJECT INFORMATION

COLWELL+LITTLE RESIDENCE
James Little & Bill Colwell
26 ADAMS ST NW, WASHINGTON, DC 20001

PROJECT NUMBER: 2015-03

3/7/2016 1:24:13 PM

ISSUE RECORD

Issue:
Reference Sheet:
Drawing Date: 03/07/16
Drawn By: Author
Drawing Scale:


DRAWING INFORMATION

Solar Study 06

SS.06

COPYRIGHT © archi-TEXTUAL, PLLC 2014

E

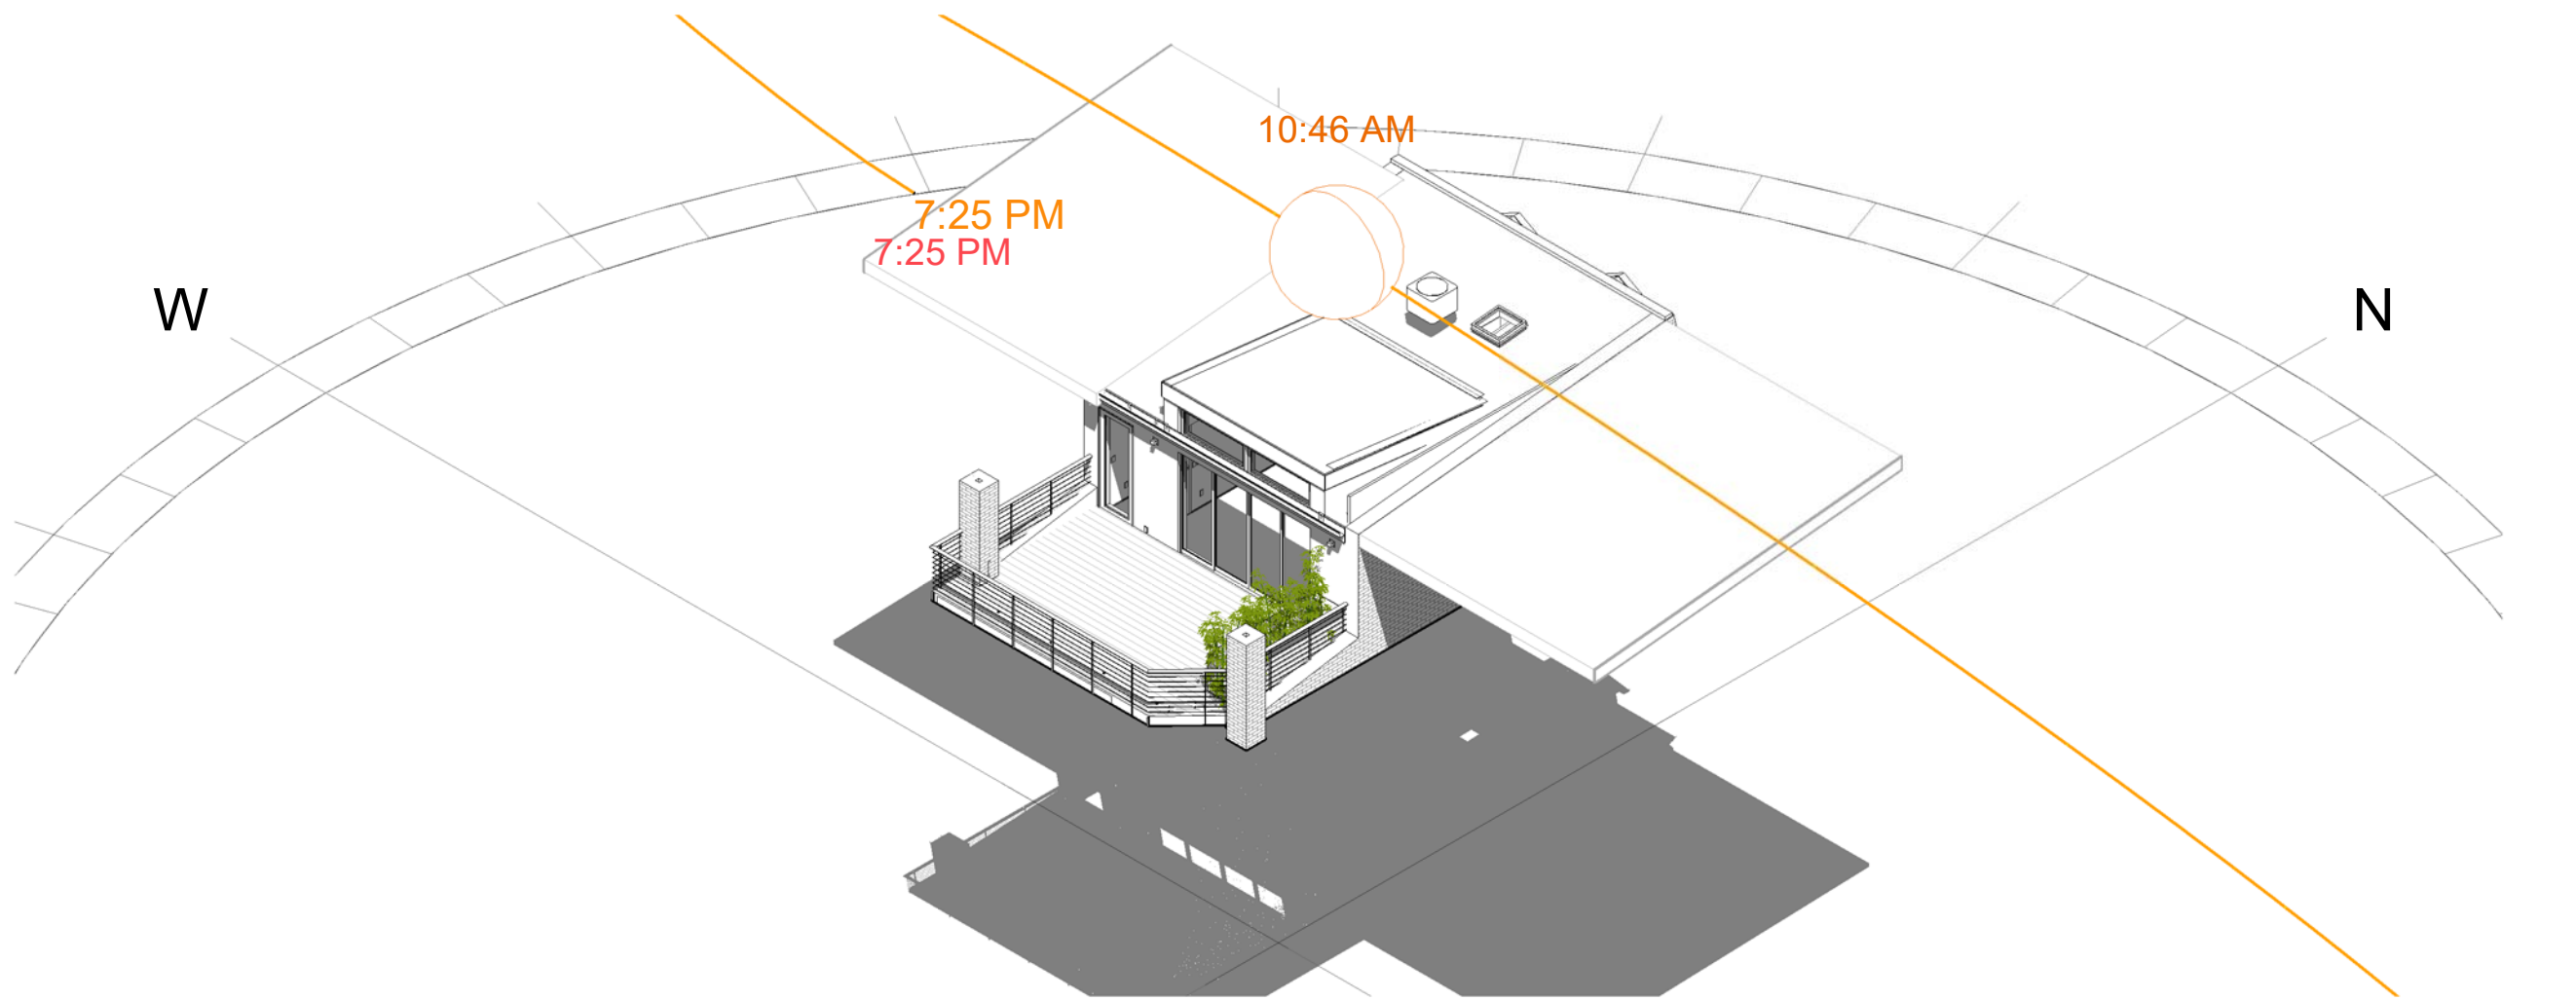

June 01

4:46 AM
4:46 AM

1 | Solar Study - 10-46 AM
SCALE

PROJECT INFORMATION

COLWELL+LITTLE RESIDENCE
James Little & Bill Colwell
26 ADAMS ST NW, WASHINGTON, DC 20001

PROJECT NUMBER: 2015-03

3/7/2016 1:24:16 PM

ISSUE RECORD


Issue:
Reference Sheet:
Drawing Date: 03/07/16
Drawn By: Author
Drawing Scale:

DRAWING INFORMATION

Solar Study 07

SS.07

COPYRIGHT © archi-TEXTUAL, PLLC 2014

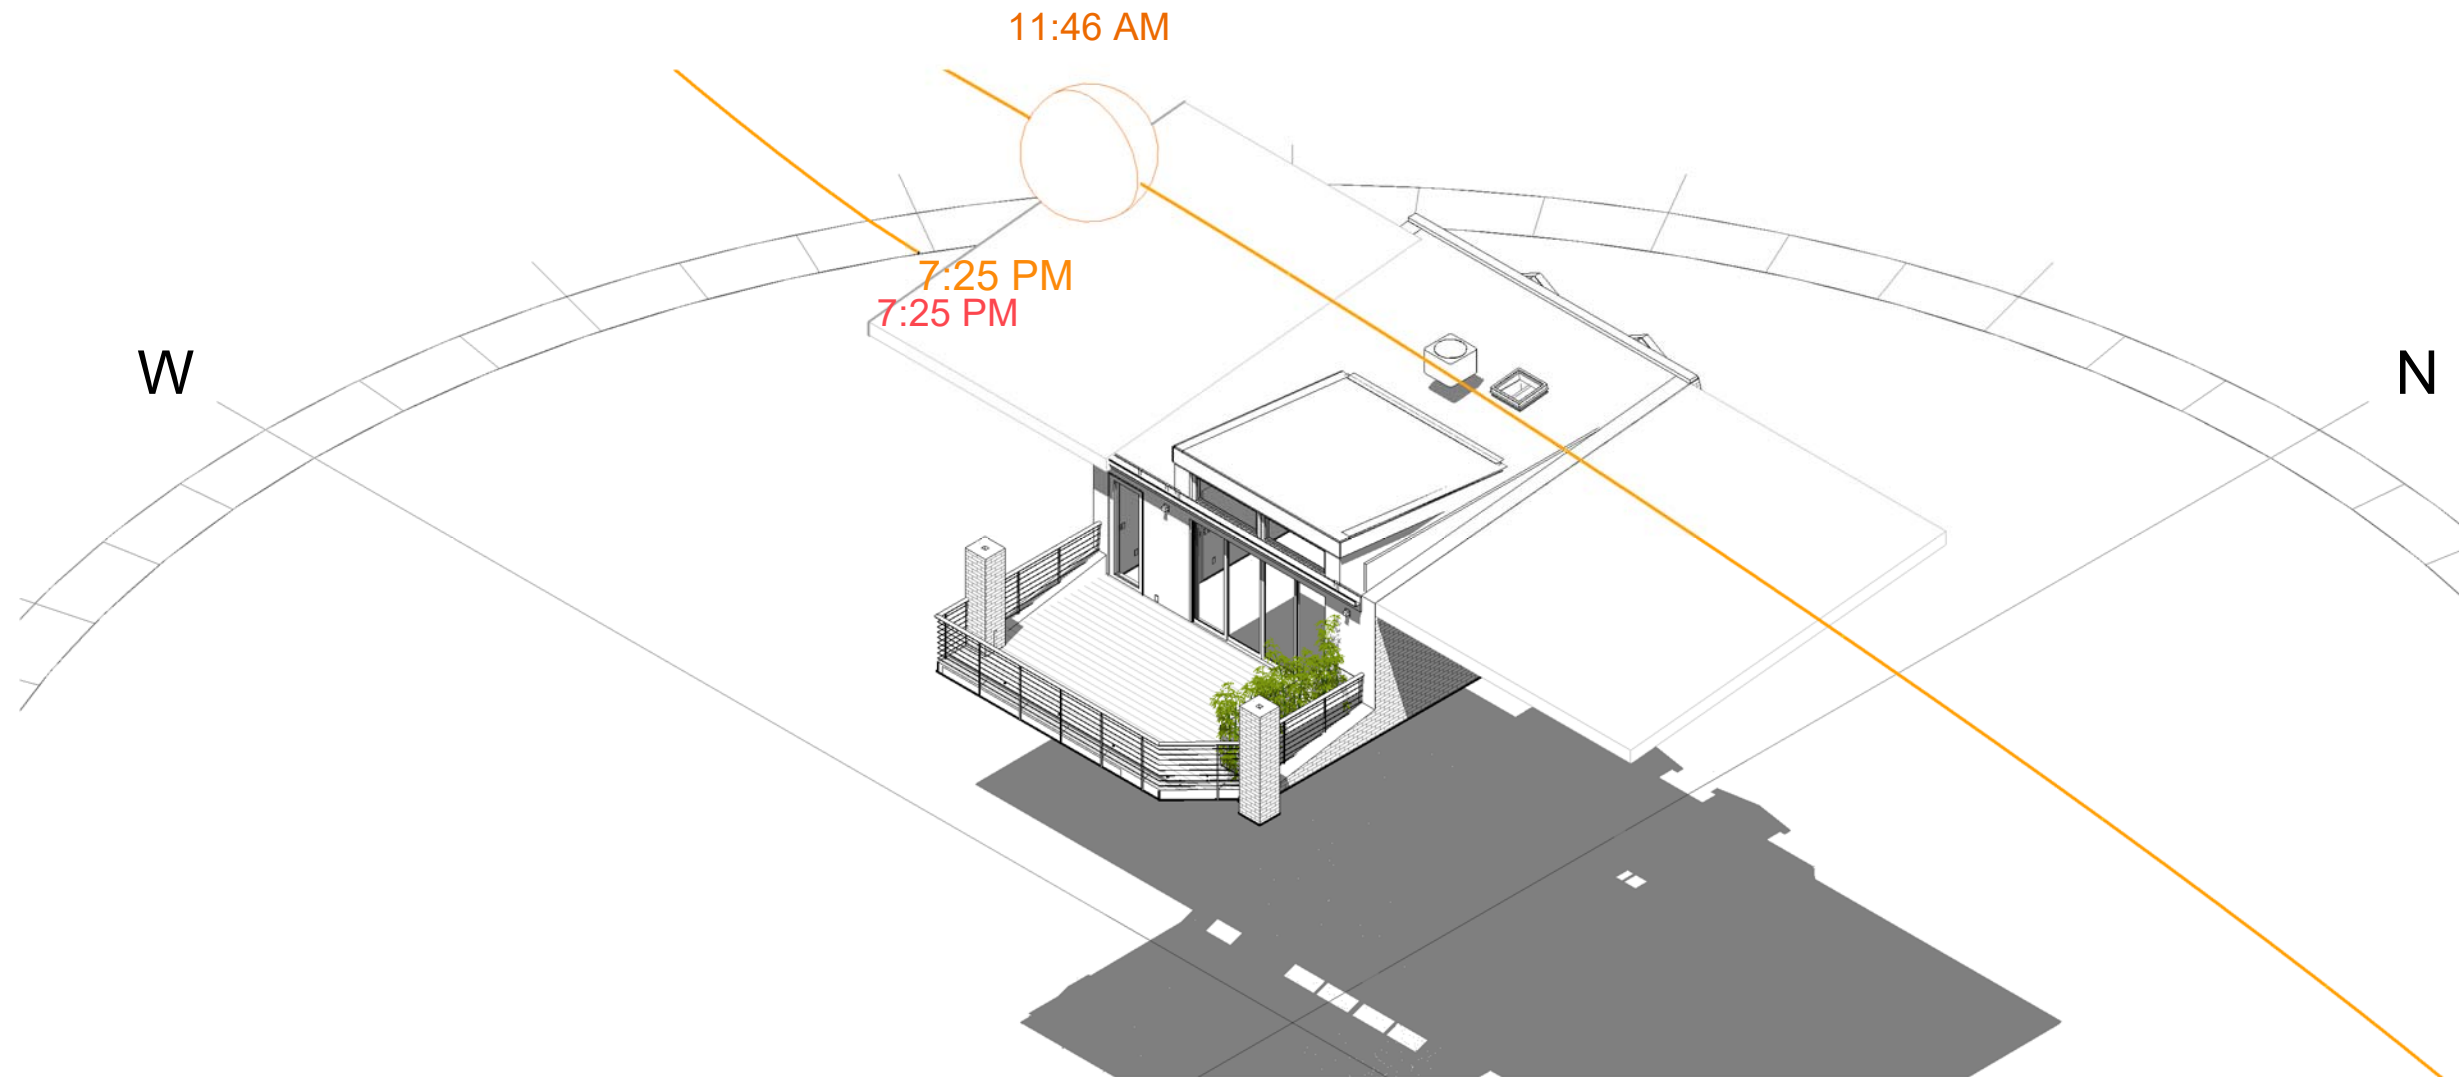

1 | Solar Study - 11-46 AM
SCALE

4:46 AM
4:46 AM
June 01

archi-TEXTUAL

PLLC

www.architextual.com

T 202 295 9001

You are hereby directed to proceed with this Construction Directive which interprets the contract documents or minor changes in the work without change in the contract sum or time. If you consider this a change to the contract sum or contract time, you must submit for approval a Change Order or Time Delay, prior to the work commencing.
C:\Users\lferreira\Documents\2015.08.12_COLWELL-LITTLE_R16_CENTRAL_CatarinaFerreira4652.rvt

PROJECT INFORMATION

COLWELL+LITTLE RESIDENCE
James Little & Bill Colwell
26 ADAMS ST NW, WASHINGTON, DC 20001

PROJECT NUMBER: 2015-03

3/7/2016 1:24:19 PM

ISSUE RECORD

Issue:
Reference Sheet:
Drawing Date: 03/07/16
Drawn By: Author
Drawing Scale:


DRAWING INFORMATION

Solar Study 08

SS.08

COPYRIGHT © archi-TEXTUAL, PLLC 2014

E

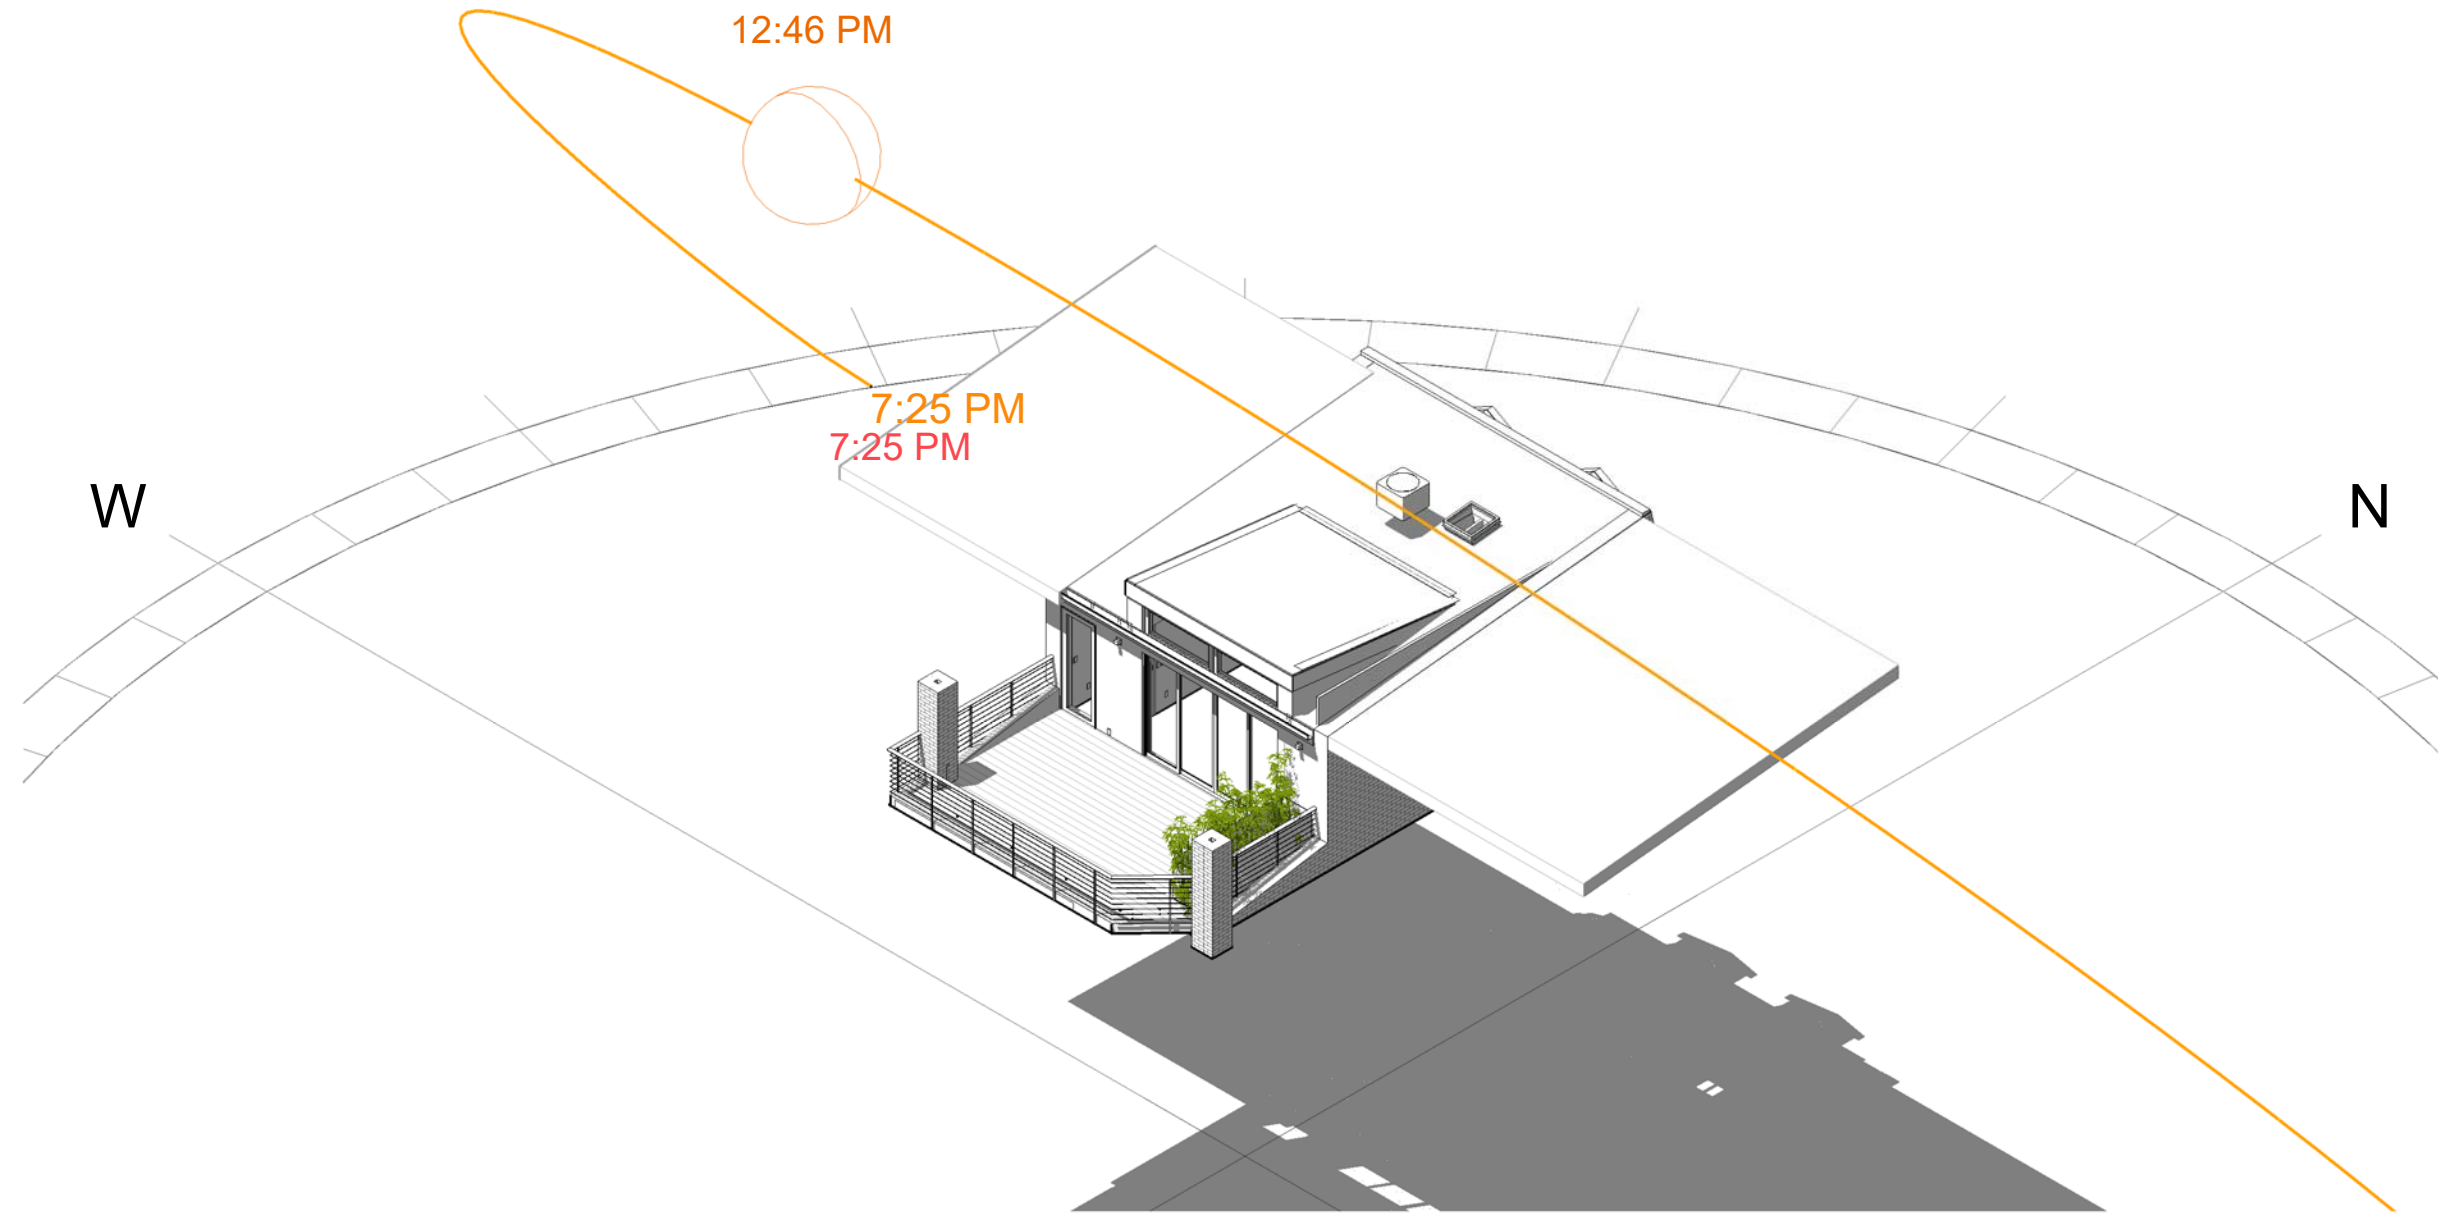

1 | Solar Study - 12-46 PM
SCALE

4:46 AM
4:46 AM
June 01

archi-TEXTUAL

PLLC

www.architextual.com

T 202 295 9001

You are hereby directed to proceed with this Construction Directive which interprets the contract documents or minor changes in the work without change in the contract sum or time. If you consider this a change to the contract sum or contract time, you must submit for approval a Change Order or Time Delay, prior to the work commencing.
C:\Users\lferreira\Documents\2015.08.12_COLWELL-LITTLE_R16_CENTRAL_CatarinaFerreira4652.rvt

PROJECT INFORMATION

COLWELL+LITTLE RESIDENCE
James Little & Bill Colwell
26 ADAMS ST NW, WASHINGTON, DC 20001

PROJECT NUMBER: 2015-03

3/7/2016 1:24:22 PM

ISSUE RECORD

Issue:
Reference Sheet:
Drawing Date: 03/07/16
Drawn By: Author
Drawing Scale:


DRAWING INFORMATION

Solar Study 09

SS.09

COPYRIGHT © archi-TEXTUAL, PLLC 2014

E

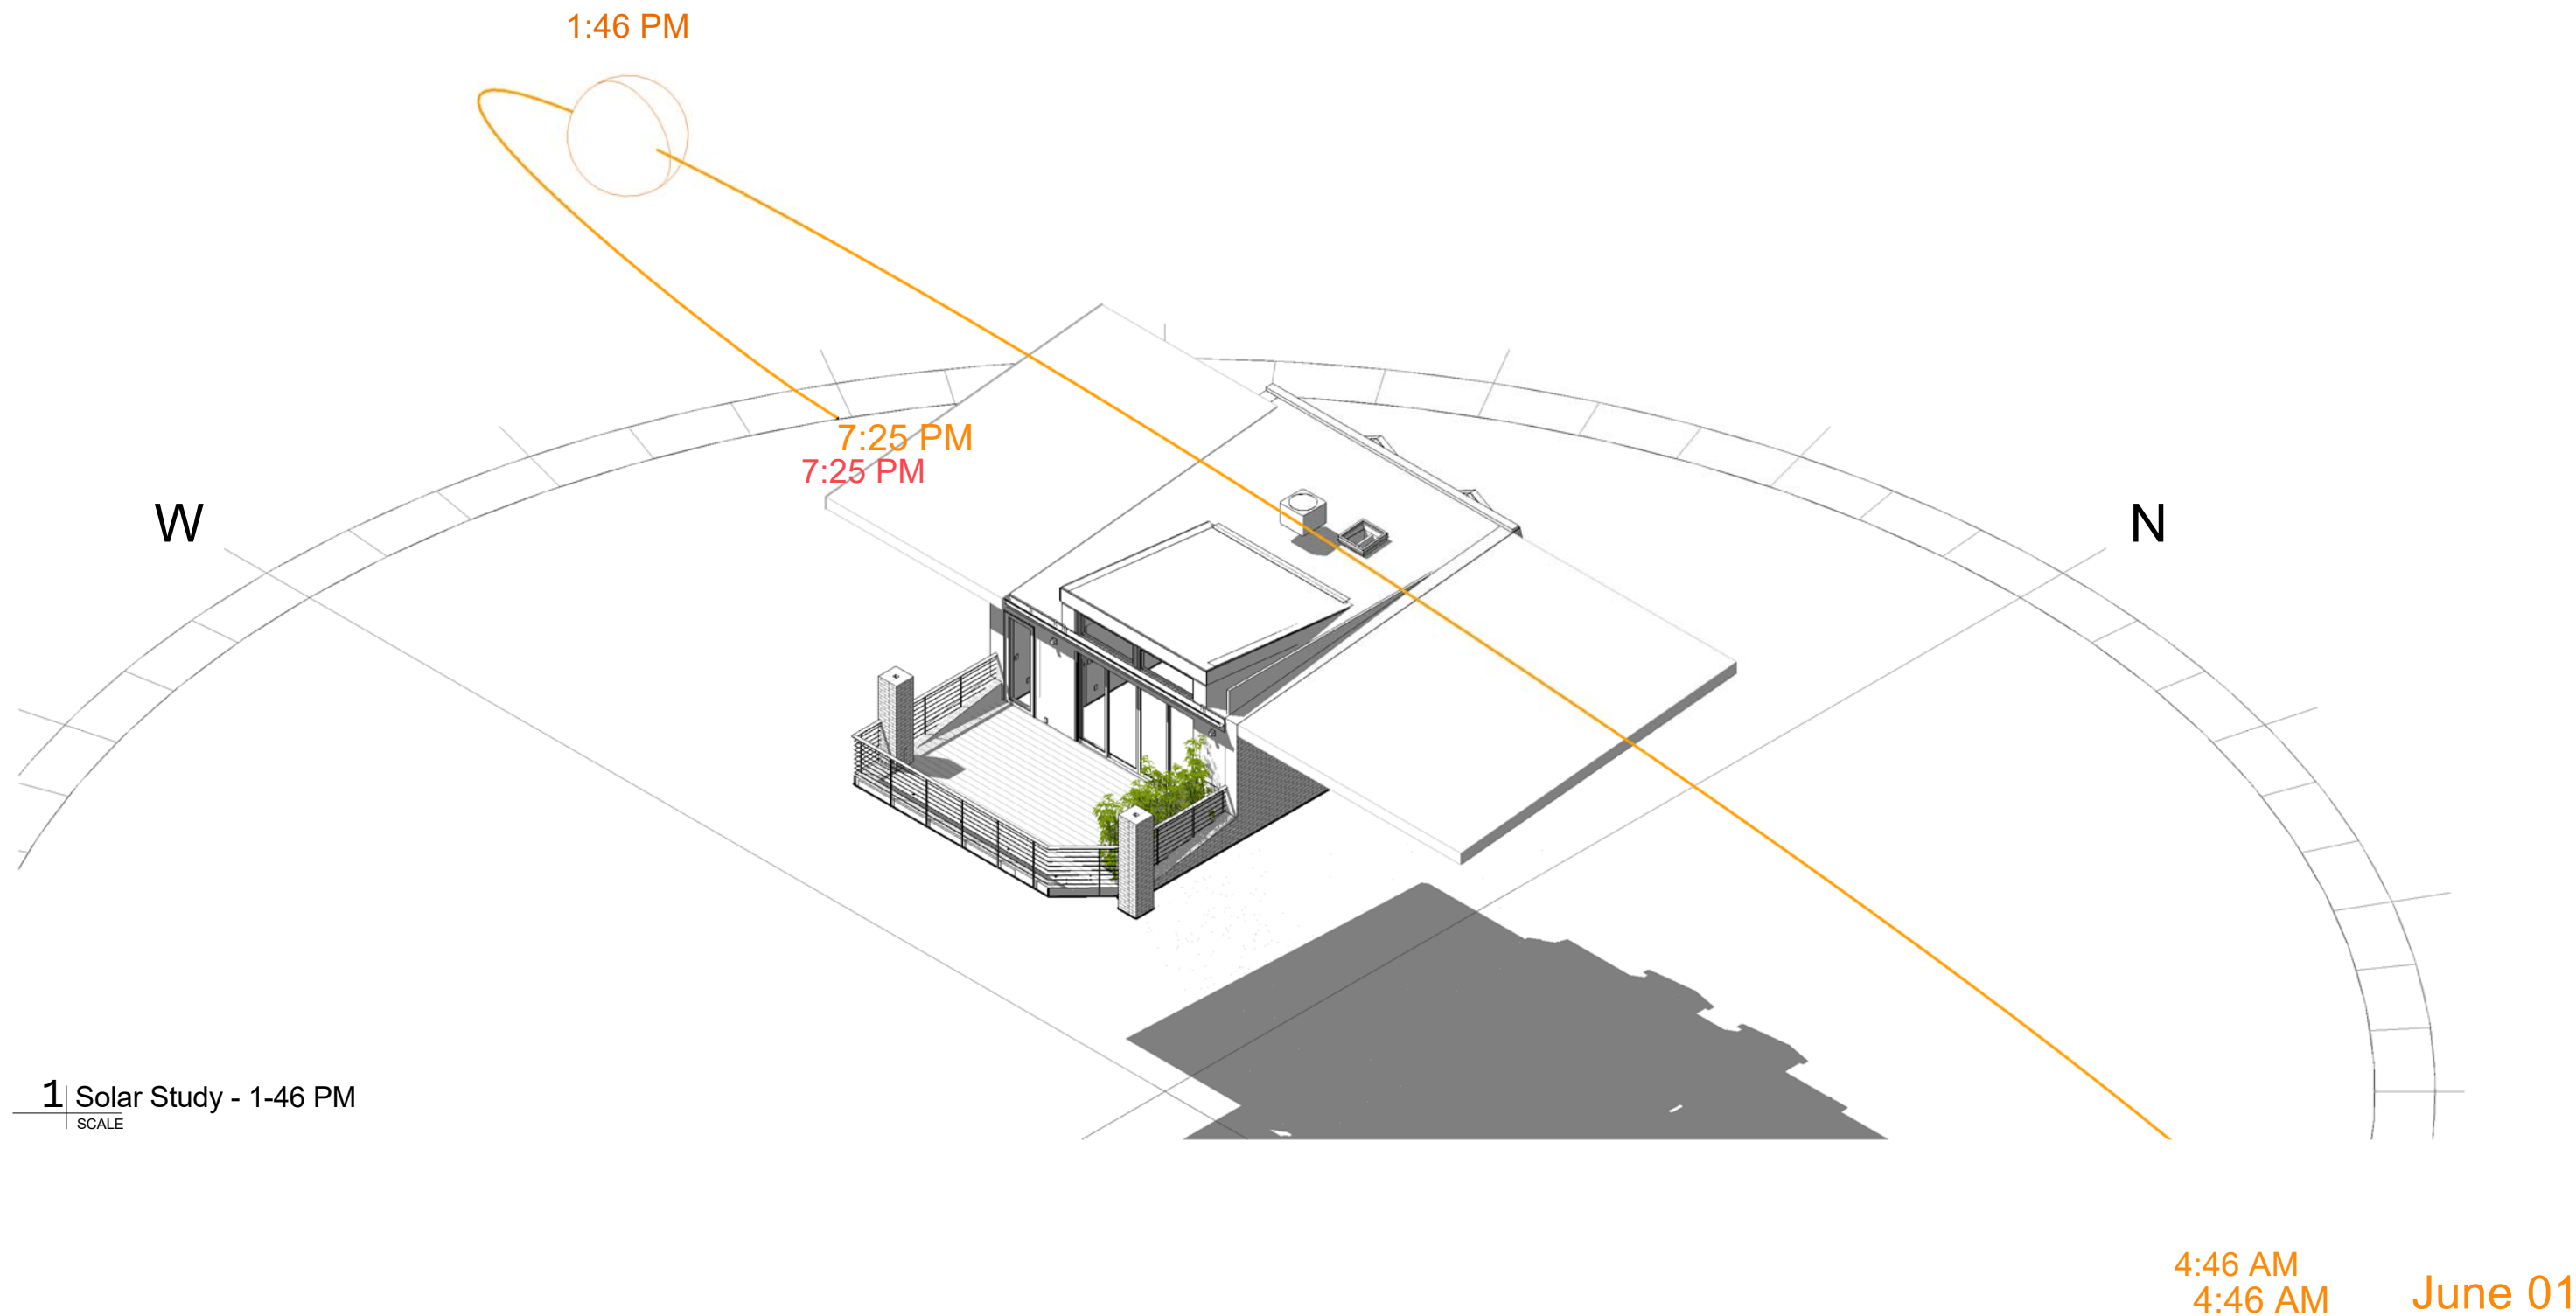

archi-TEXTUAL

PLLC

www.architextual.com

T 202 295 9001

You are hereby directed to proceed with this Construction Directive which interprets the contract documents or minor changes in the work without change in the contract sum or time. If you consider this a change to the contract sum or contract time, you must submit for approval a Change Order or Time Delay, prior to the work commencing.
C:\Users\lferreira\Documents\2015.08.12_COLWELL-LITTLE_R16_CENTRAL_CatarinaFerreira4652.rvt

PROJECT INFORMATION

COLWELL+LITTLE RESIDENCE
James Little & Bill Colwell
26 ADAMS ST NW, WASHINGTON, DC 20001

PROJECT NUMBER: 2015-03

3/7/2016 1:24:26 PM

ISSUE RECORD

Issue:
Reference Sheet:
Drawing Date: 03/07/16
Drawn By: Author
Drawing Scale:


E

DRAWING INFORMATION

Solar Study 10

SS.10

COPYRIGHT © archi-TEXTUAL, PLLC 2014

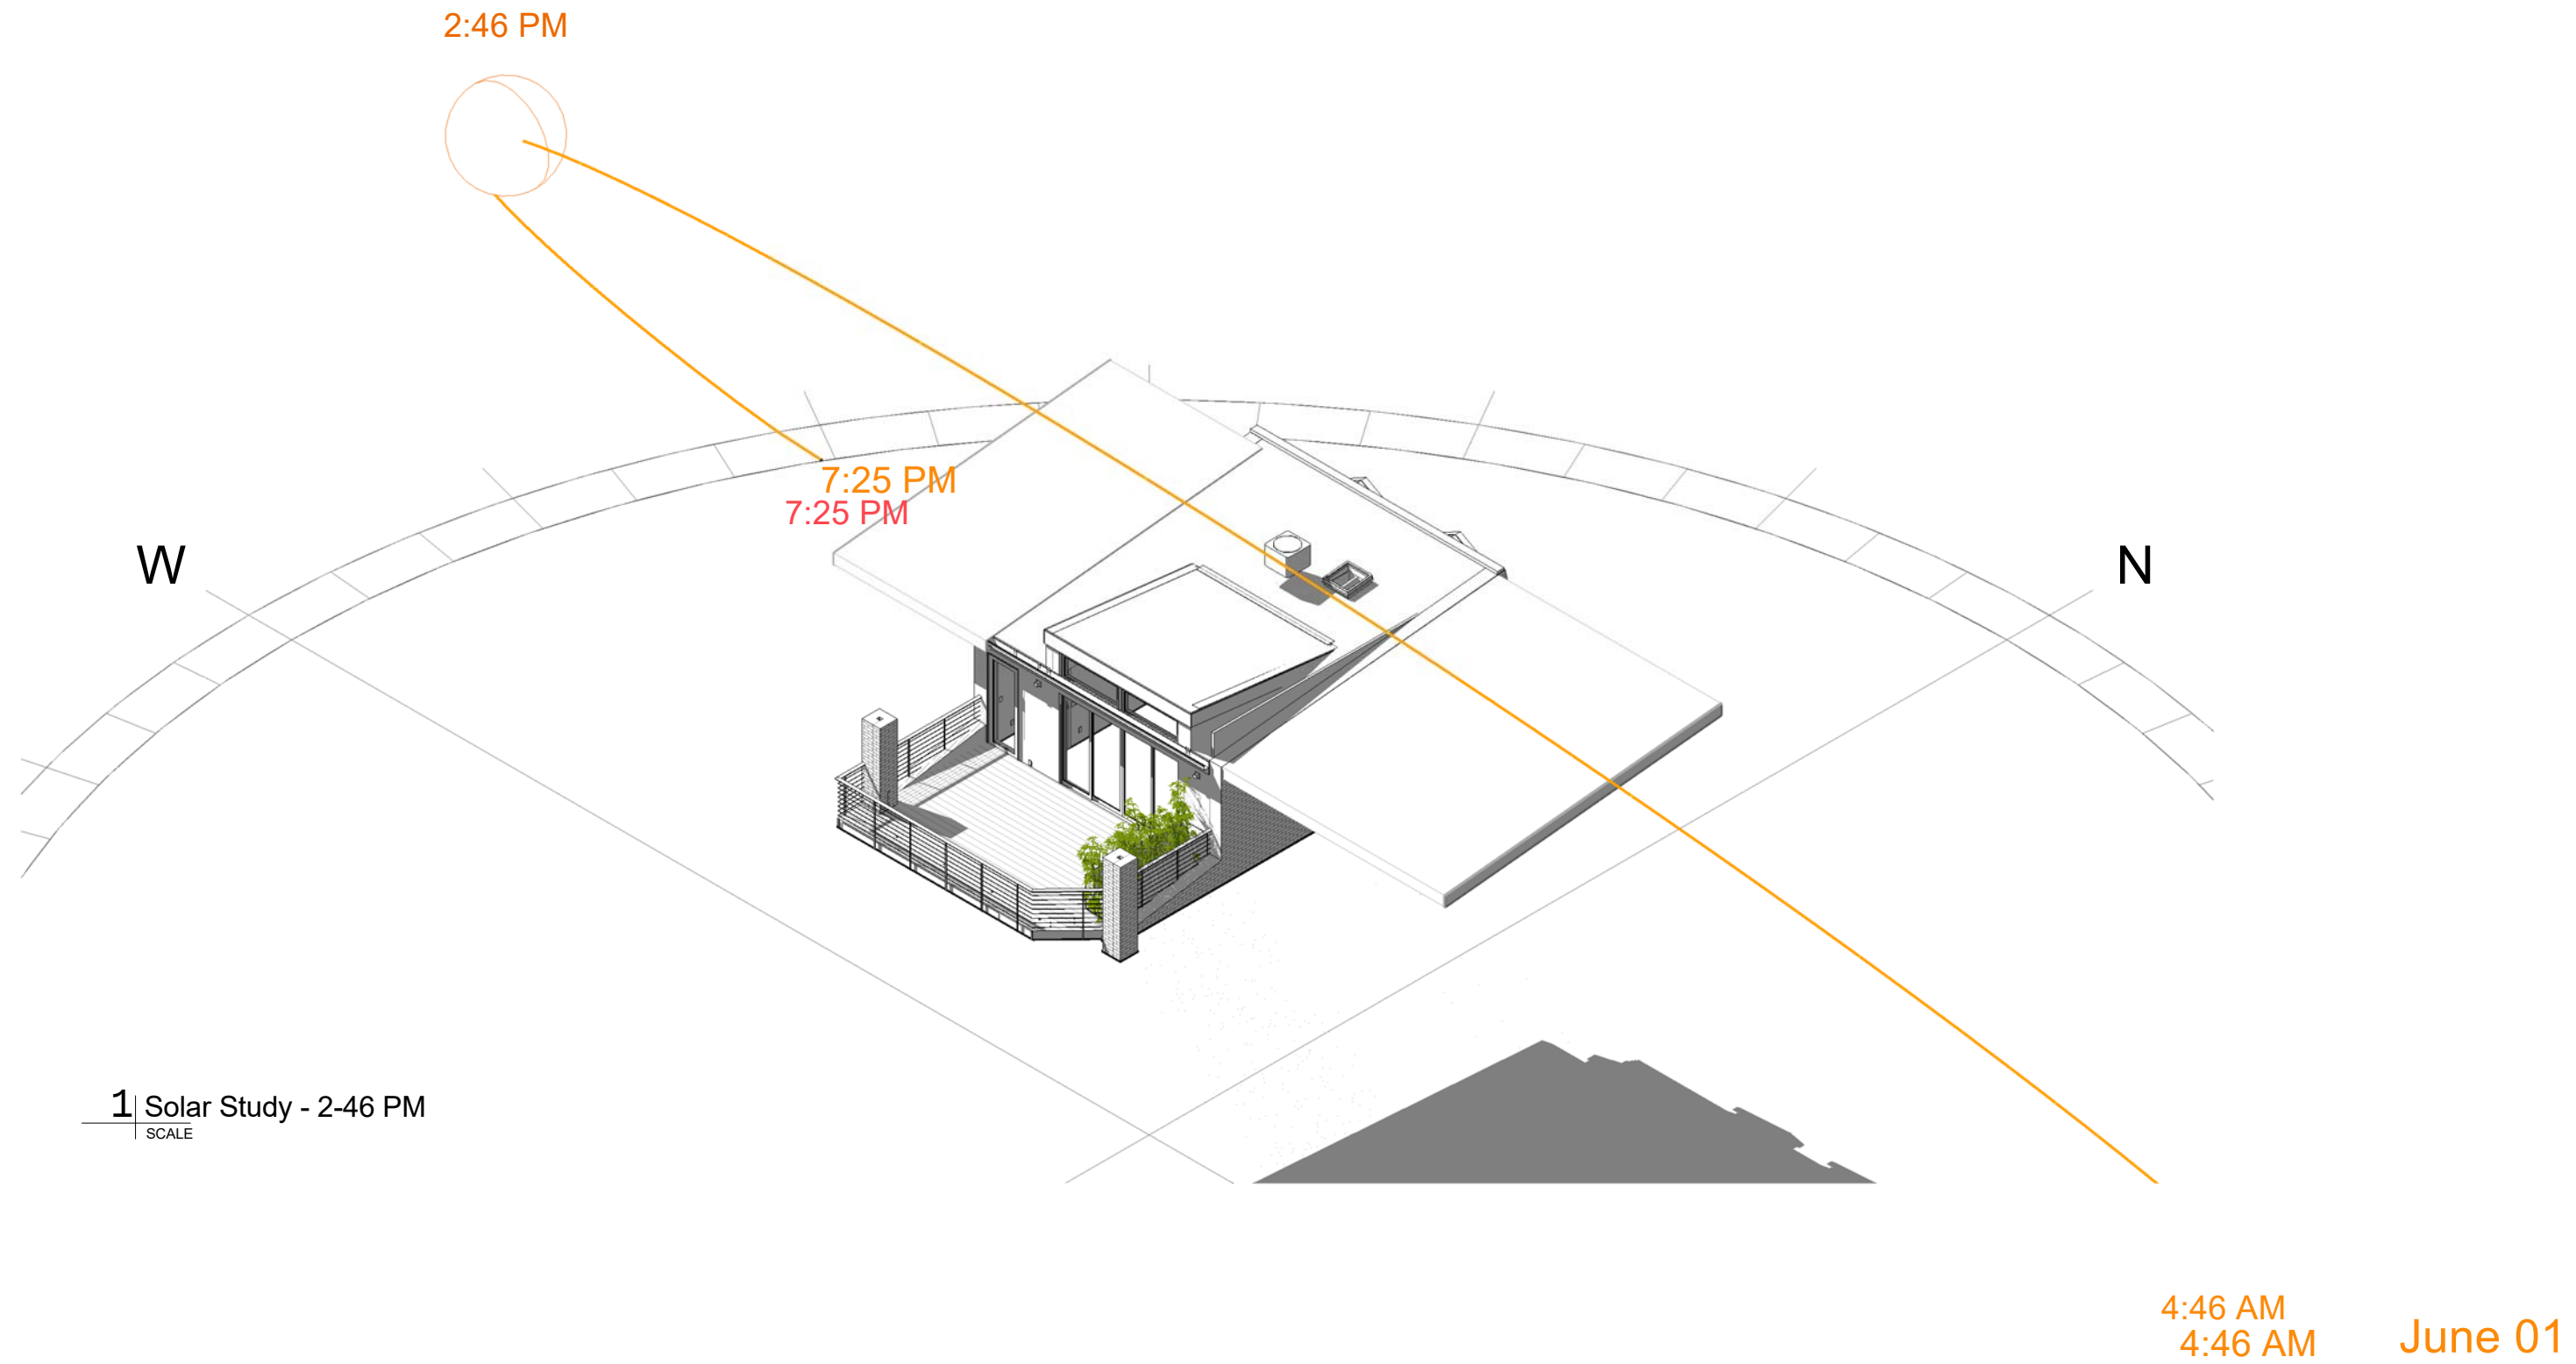

archi-TEXTUAL

PLLC

www.architextual.com

T 202 295 9001

You are hereby directed to proceed with this Construction Directive which interprets the contract documents or minor changes in the work without change in the contract sum or time. If you consider this a change to the contract sum or contract time, you must submit for approval a Change Order or Time Delay, prior to the work commencing.
C:\Users\lferreira\Documents\2015.08.12_COLWELL-LITTLE_R16_CENTRAL_CatarinaFerreira4652.rvt

PROJECT INFORMATION

COLWELL+LITTLE RESIDENCE
James Little & Bill Colwell
26 ADAMS ST NW, WASHINGTON, DC 20001

PROJECT NUMBER: 2015-03

3/7/2016 1:24:29 PM

ISSUE RECORD


Issue:
Reference Sheet:
Drawing Date: 03/07/16
Drawn By: Author
Drawing Scale:

DRAWING INFORMATION

Solar Study 11

SS.11

COPYRIGHT © archi-TEXTUAL, PLLC 2014

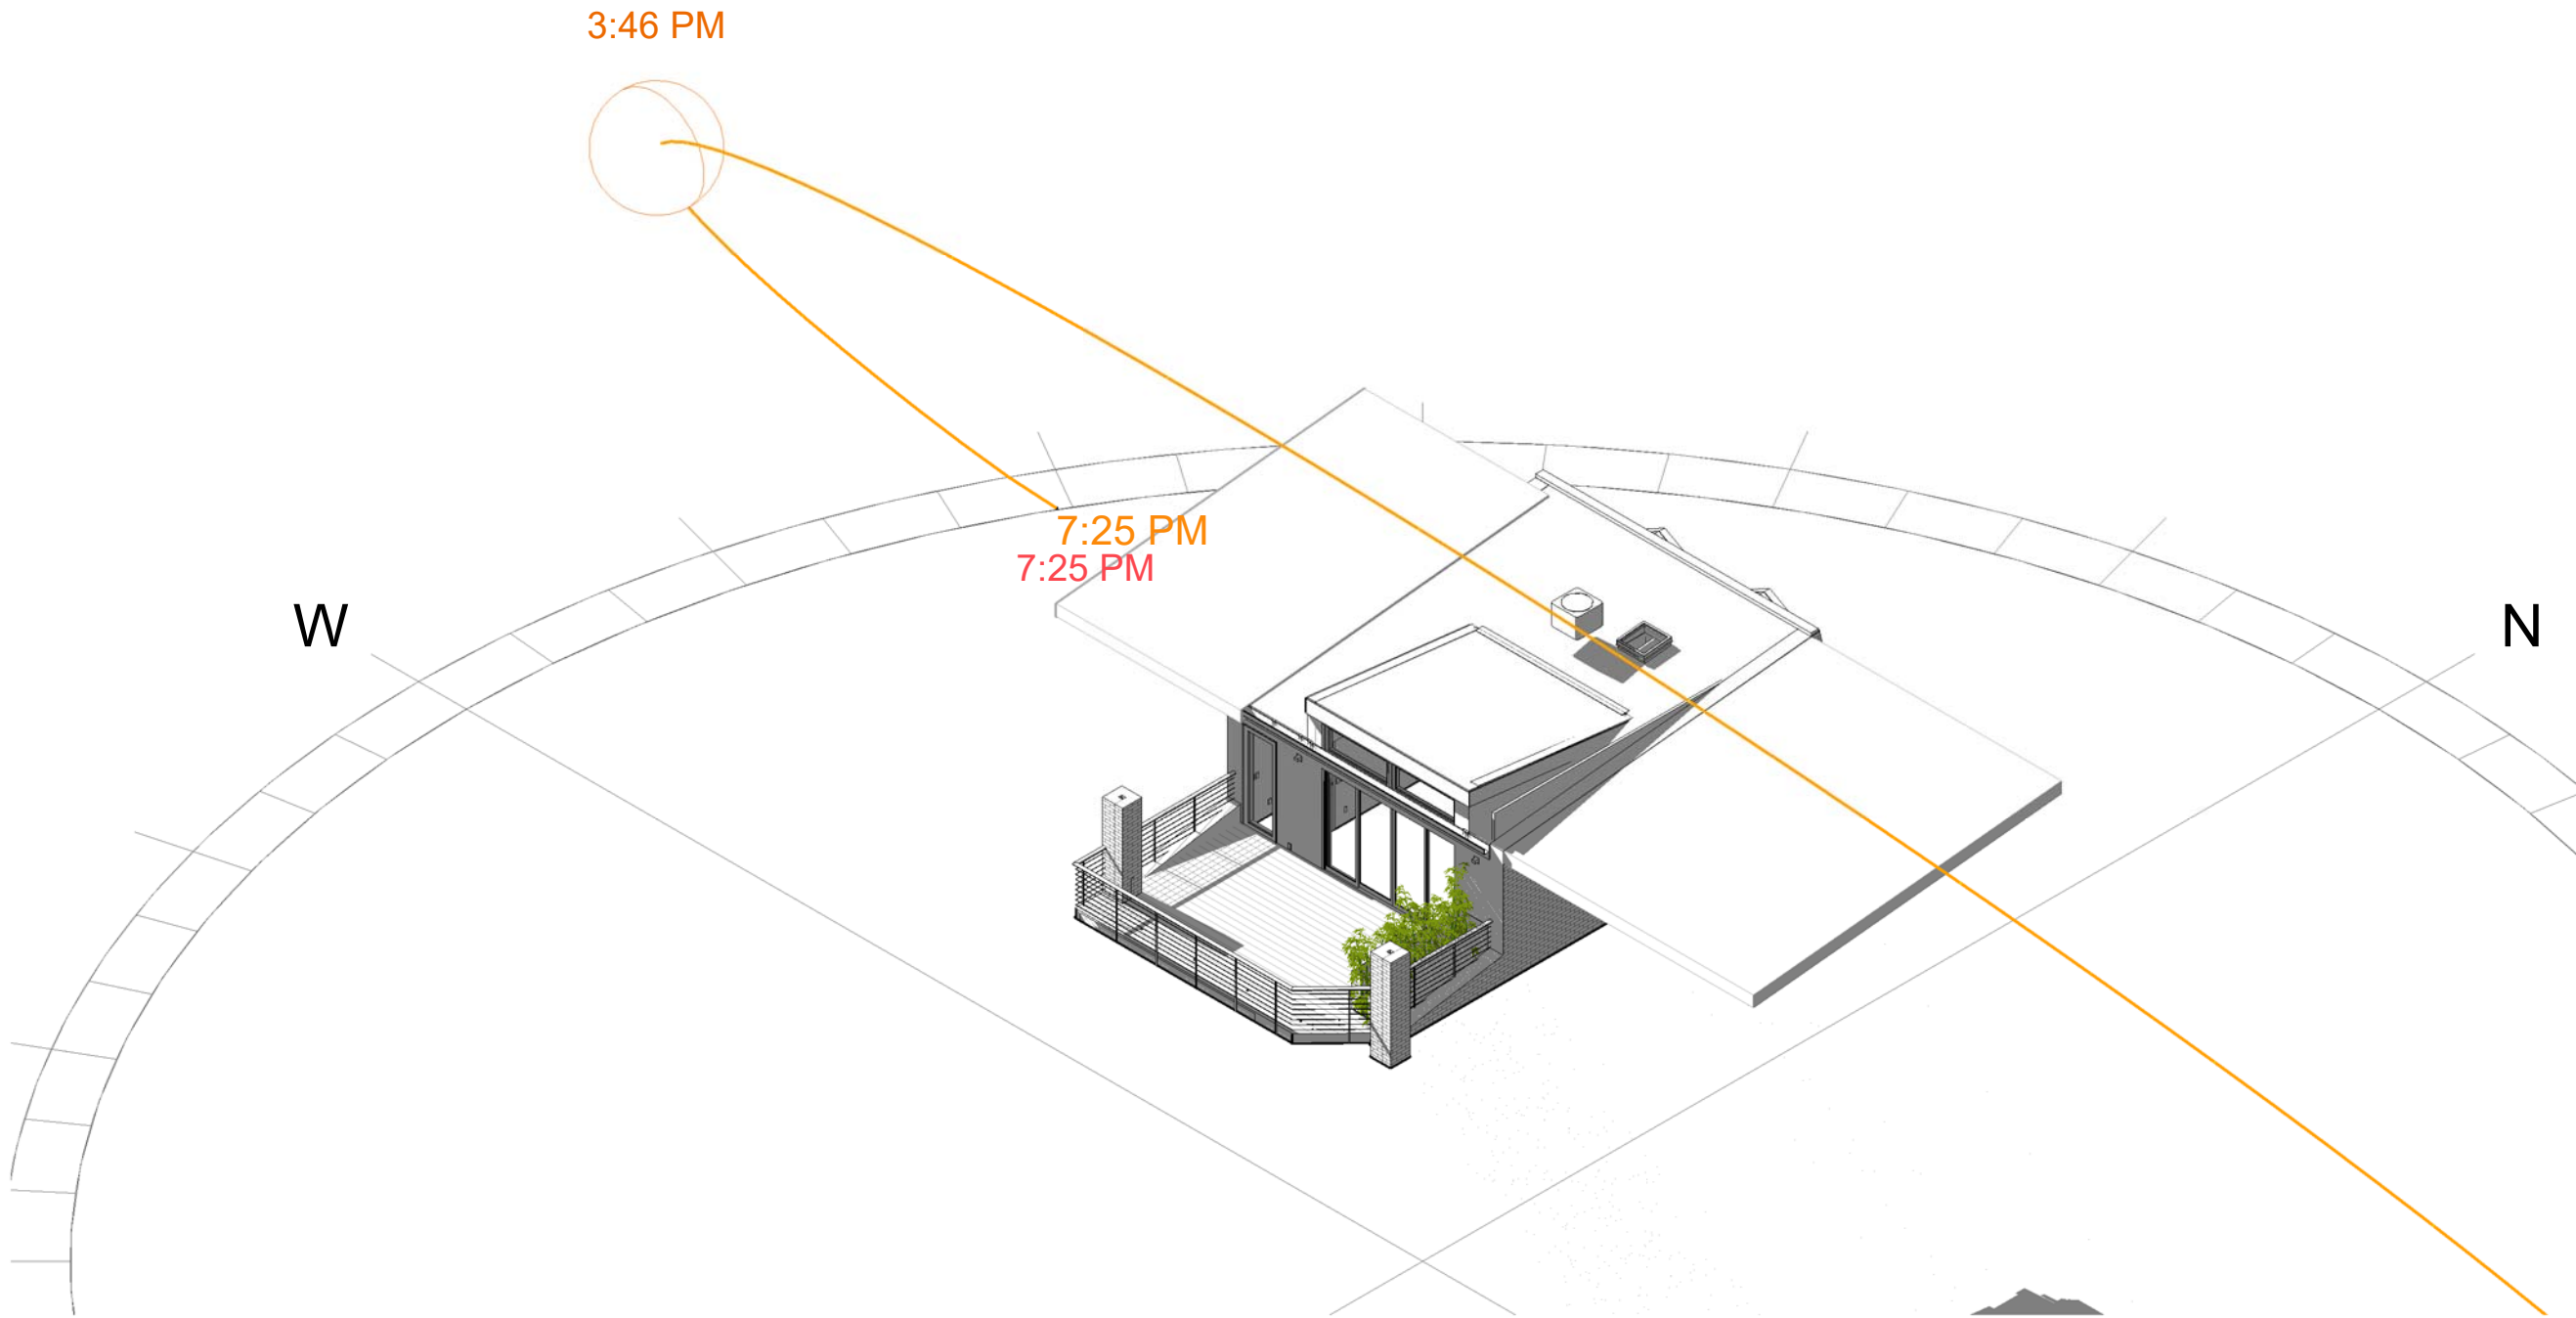

1 | Solar Study - 3-46 PM
SCALE

4:46 AM
4:46 AM
June 01

archi-TEXTUAL

PLLC

www.architextual.com

T 202 295 9001

You are hereby directed to proceed with this Construction Directive which interprets the contract documents or minor changes in the work without change in the contract sum or time. If you consider this a change to the contract sum or contract time, you must submit for approval a Change Order or Time Delay, prior to the work commencing.
C:\Users\lferreira\Documents\2015.08.12_COLWELL-LITTLE_R16_CENTRAL_CatarinaFerreira4652.rvt

PROJECT INFORMATION

COLWELL+LITTLE RESIDENCE
James Little & Bill Colwell
26 ADAMS ST NW, WASHINGTON, DC 20001

PROJECT NUMBER: 2015-03

3/7/2016 1:24:32 PM

ISSUE RECORD

Issue:
Reference Sheet:
Drawing Date: 03/07/16
Drawn By: Author
Drawing Scale:


DRAWING INFORMATION

Solar Study 12

SS.12

COPYRIGHT © archi-TEXTUAL, PLLC 2014

E

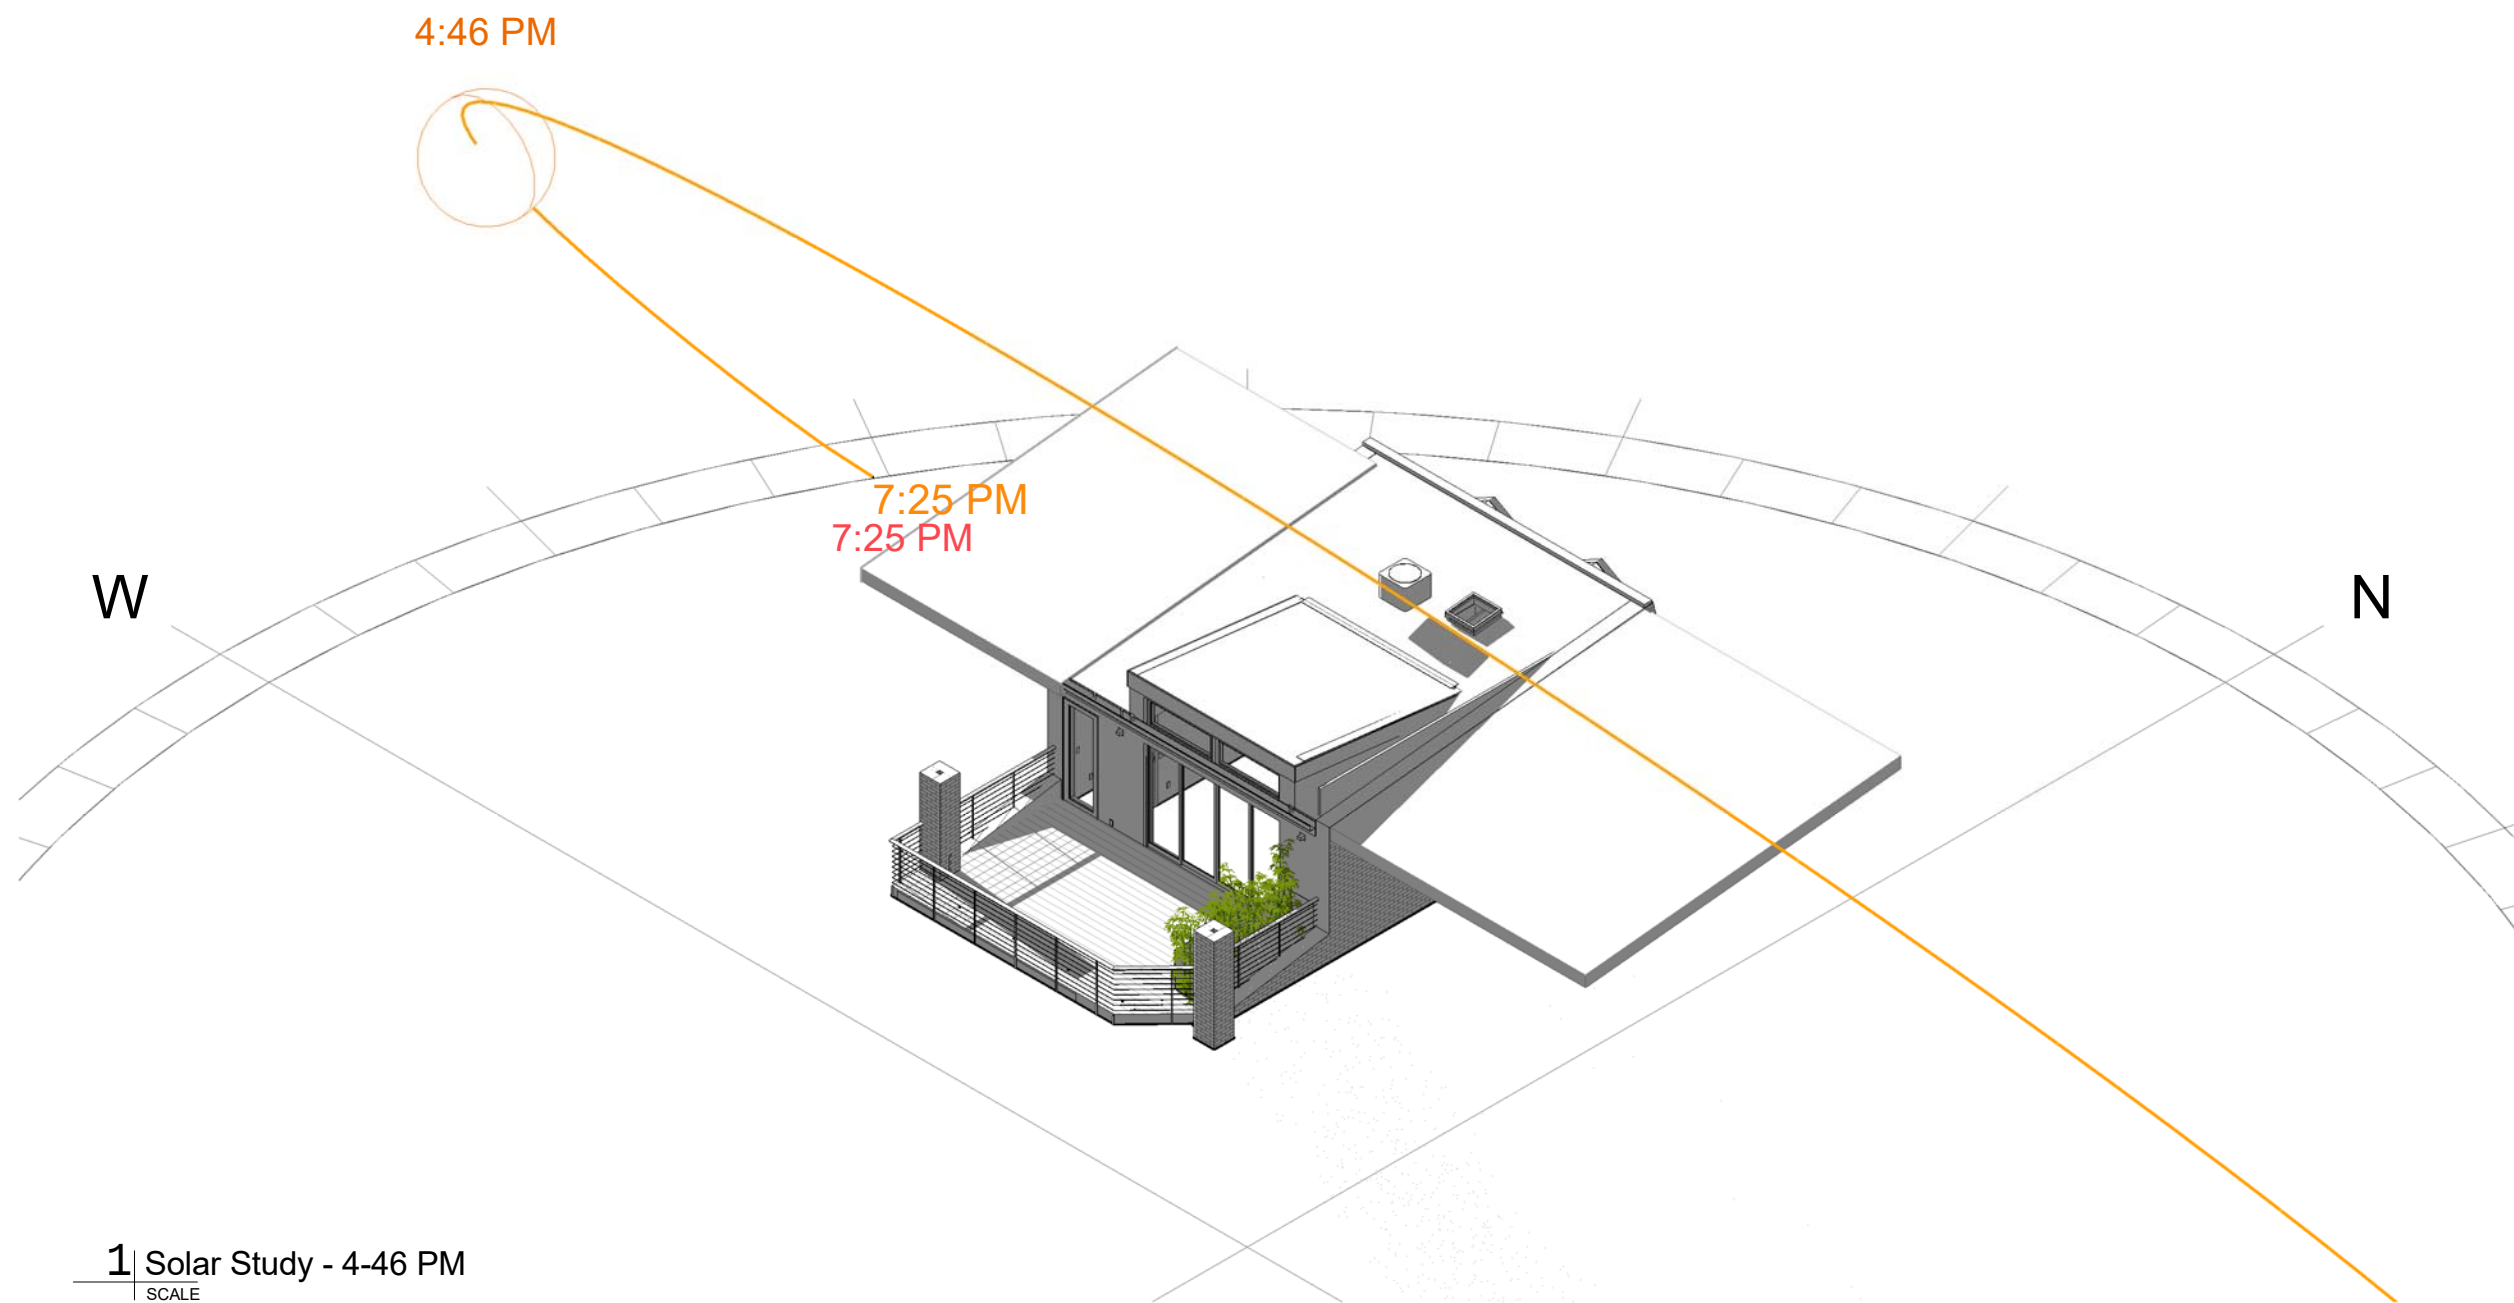

4:46 AM
4:46 AM
June 01

archi-TEXTUAL

PLLC

www.architextual.com

T 202 295 9001

You are hereby directed to proceed with this Construction Directive which interprets the contract documents or minor changes in the work without change in the contract sum or time. If you consider this a change to the contract sum or contract time, you must submit for approval a Change Order or Time Delay, prior to the work commencing.
C:\Users\lcferrera\Documents\2015.08.12_COLWELL-LITTLE_R16_CENTRAL_CatarinaFerreira4652.rvt

PROJECT INFORMATION

COLWELL+LITTLE RESIDENCE
James Little & Bill Colwell
26 ADAMS ST NW, WASHINGTON, DC 20001

PROJECT NUMBER: 2015-03

3/7/2016 1:24:36 PM

ISSUE RECORD

Issue:
Reference Sheet:
Drawing Date: 03/07/16
Drawn By: Author
Drawing Scale:


DRAWING INFORMATION

Solar Study 13

SS.13

COPYRIGHT © archi-TEXTUAL, PLLC 2014

E

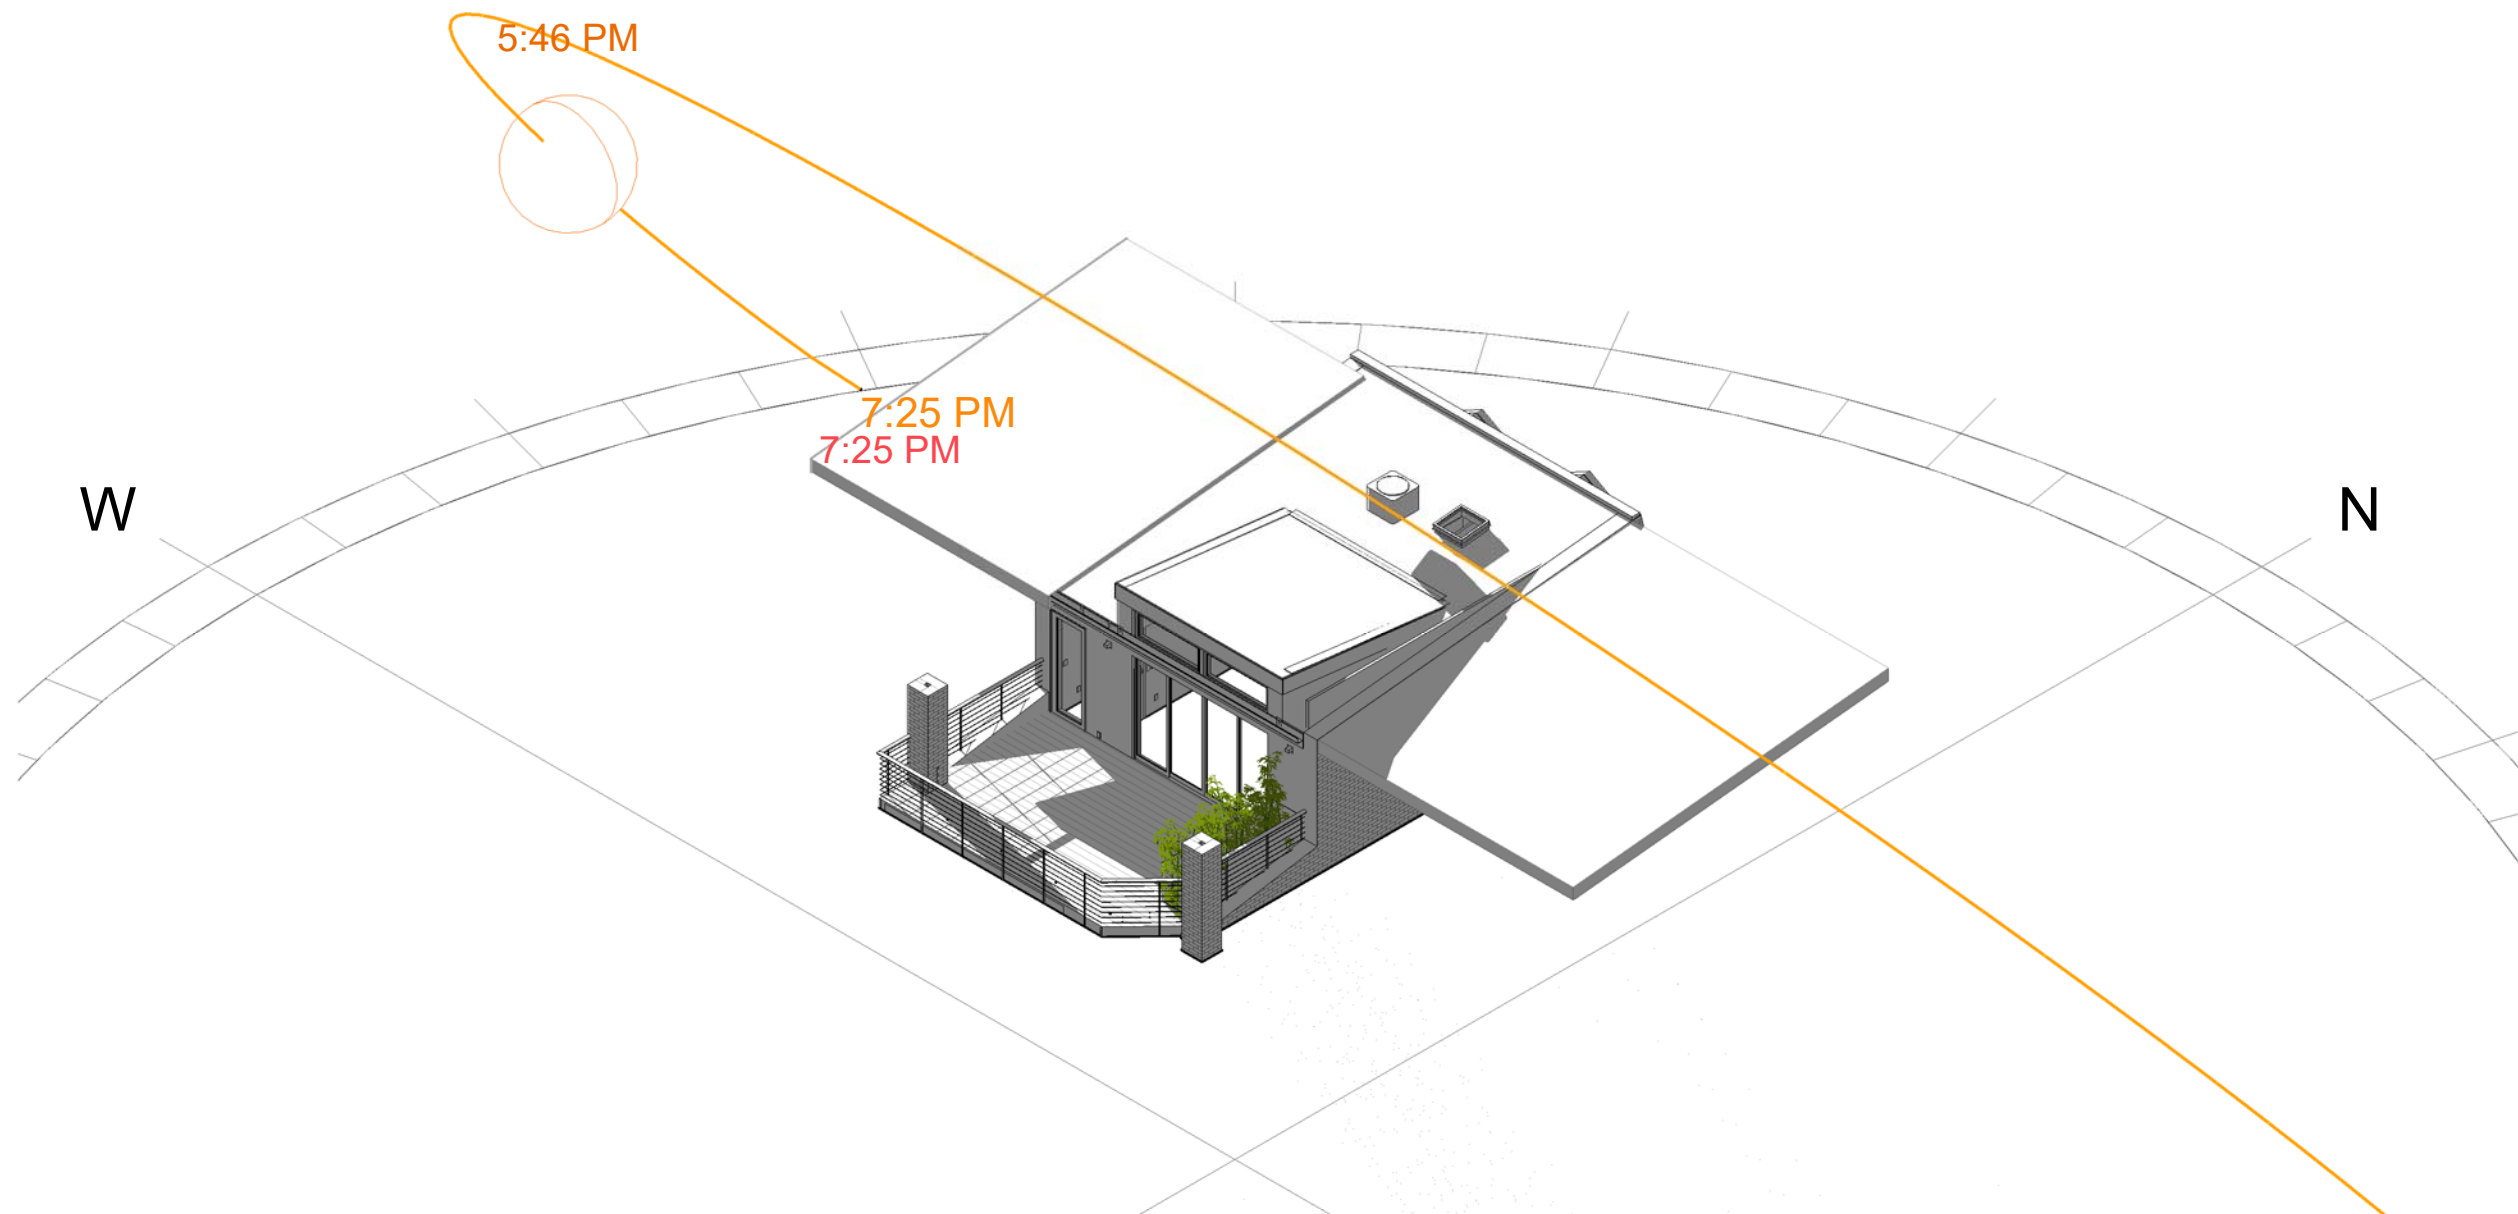

1 | Solar Study - 5-46 PM
SCALE

4:46 AM
4:46 AM
June 01

archi-TEXTUAL

PLLC

www.architextual.com

T 202 295 9001

You are hereby directed to proceed with this Construction Directive which interprets the contract documents or minor changes in the work without change in the contract sum or time. If you consider this a change to the contract sum or contract time, you must submit for approval a Change Order or Time Delay, prior to the work commencing.
C:\Users\lferreira\Documents\2015.08.12_COLWELL-LITTLE_R16_CENTRAL_CatarinaFerreira4652.rvt

PROJECT INFORMATION

COLWELL+LITTLE RESIDENCE
James Little & Bill Colwell
26 ADAMS ST NW, WASHINGTON, DC 20001

PROJECT NUMBER: 2015-03

3/7/2016 1:24:41 PM

ISSUE RECORD


Issue:
Reference Sheet:
Drawing Date: 03/07/16
Drawn By: Author
Drawing Scale:

DRAWING INFORMATION

Solar Study 14

SS.14

COPYRIGHT © archi-TEXTUAL, PLLC 2014

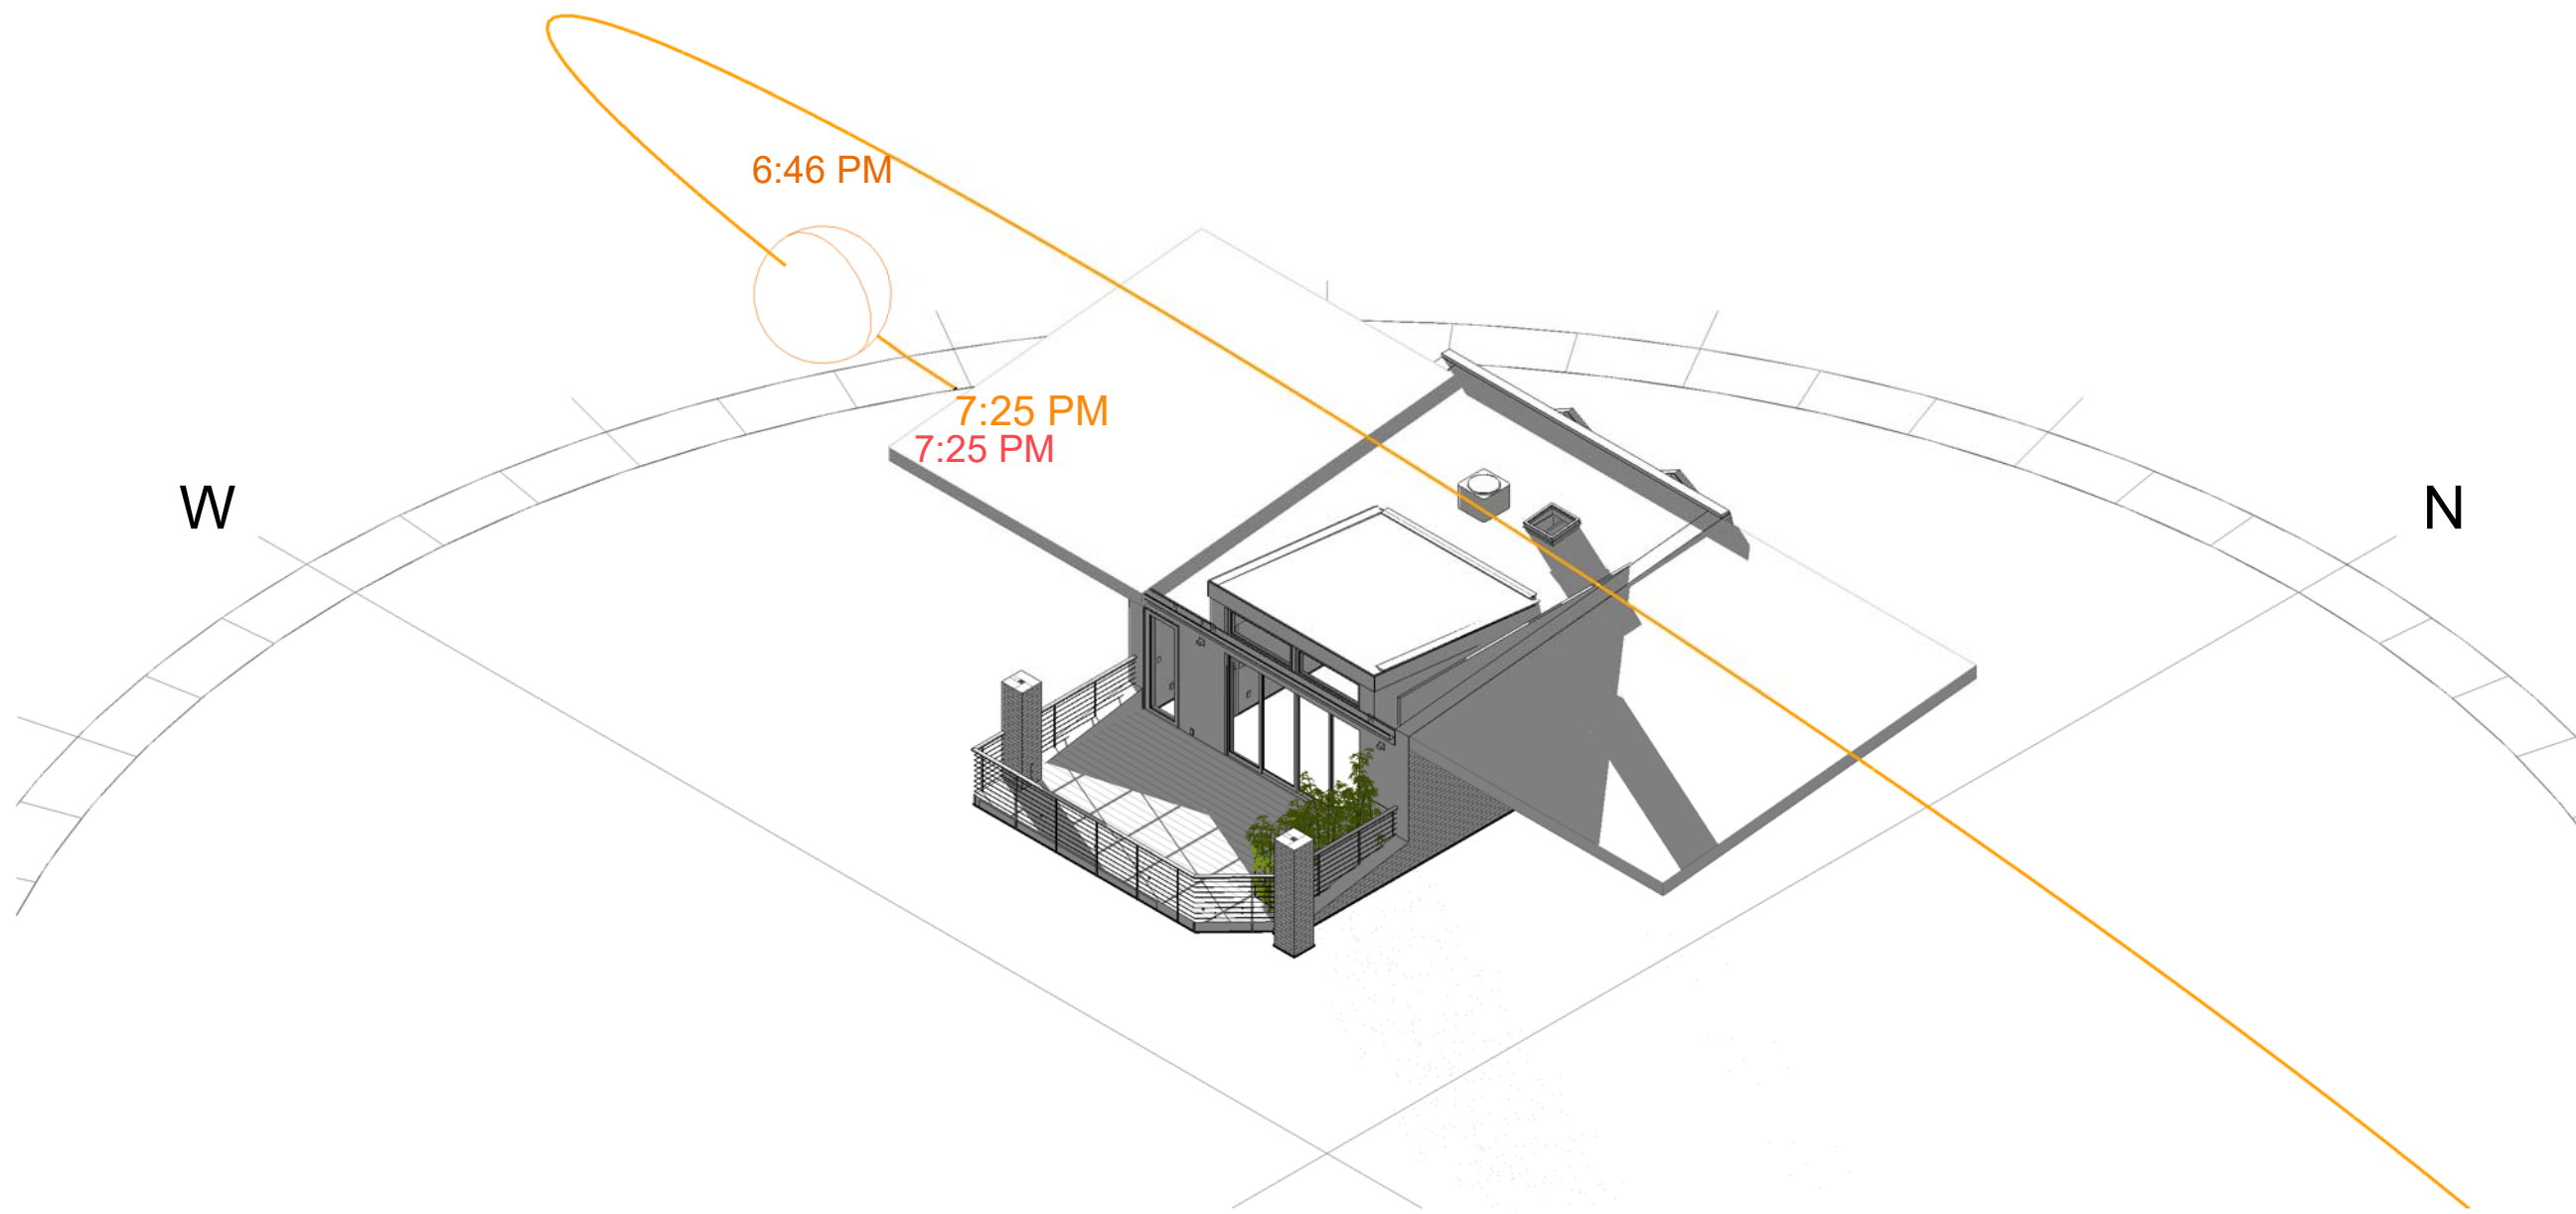

4:46 AM
4:46 AM
June 01

1 | Solar Study - 6-46 PM
SCALE

archi-TEXTUAL
PLLC
www.architextual.com
T 202 295 9001

PROJECT INFORMATION
COLWELL+LITTLE RESIDENCE
James Little & Bill Colwell
26 ADAMS ST NW, WASHINGTON, DC 20001

PROJECT NUMBER: 2015-03

ISSUE RECORD
Issue:
Reference Sheet:
Drawing Date: 03/07/16
Drawn By: Author
Drawing Scale:

DRAWING INFORMATION
Solar Stuy 15

SS.15
COPYRIGHT © archi-TEXTUAL, PLLC 2014

You are hereby directed to proceed with this Construction Directive which interprets the contract documents or minor changes in the work without change in the contract sum or time. If you consider this a change to the contract sum or contract time, you must submit for approval a Change Order or Time Delay, prior to the work commencing.
C:\Users\lferreira\Documents\2015.08.12_COLWELL-LITTLE_R16_CENTRAL_CatarinaFerreira4652.rvt

3/7/2016 1:24:45 PM