


KEY PLAN - LOTS #1-7

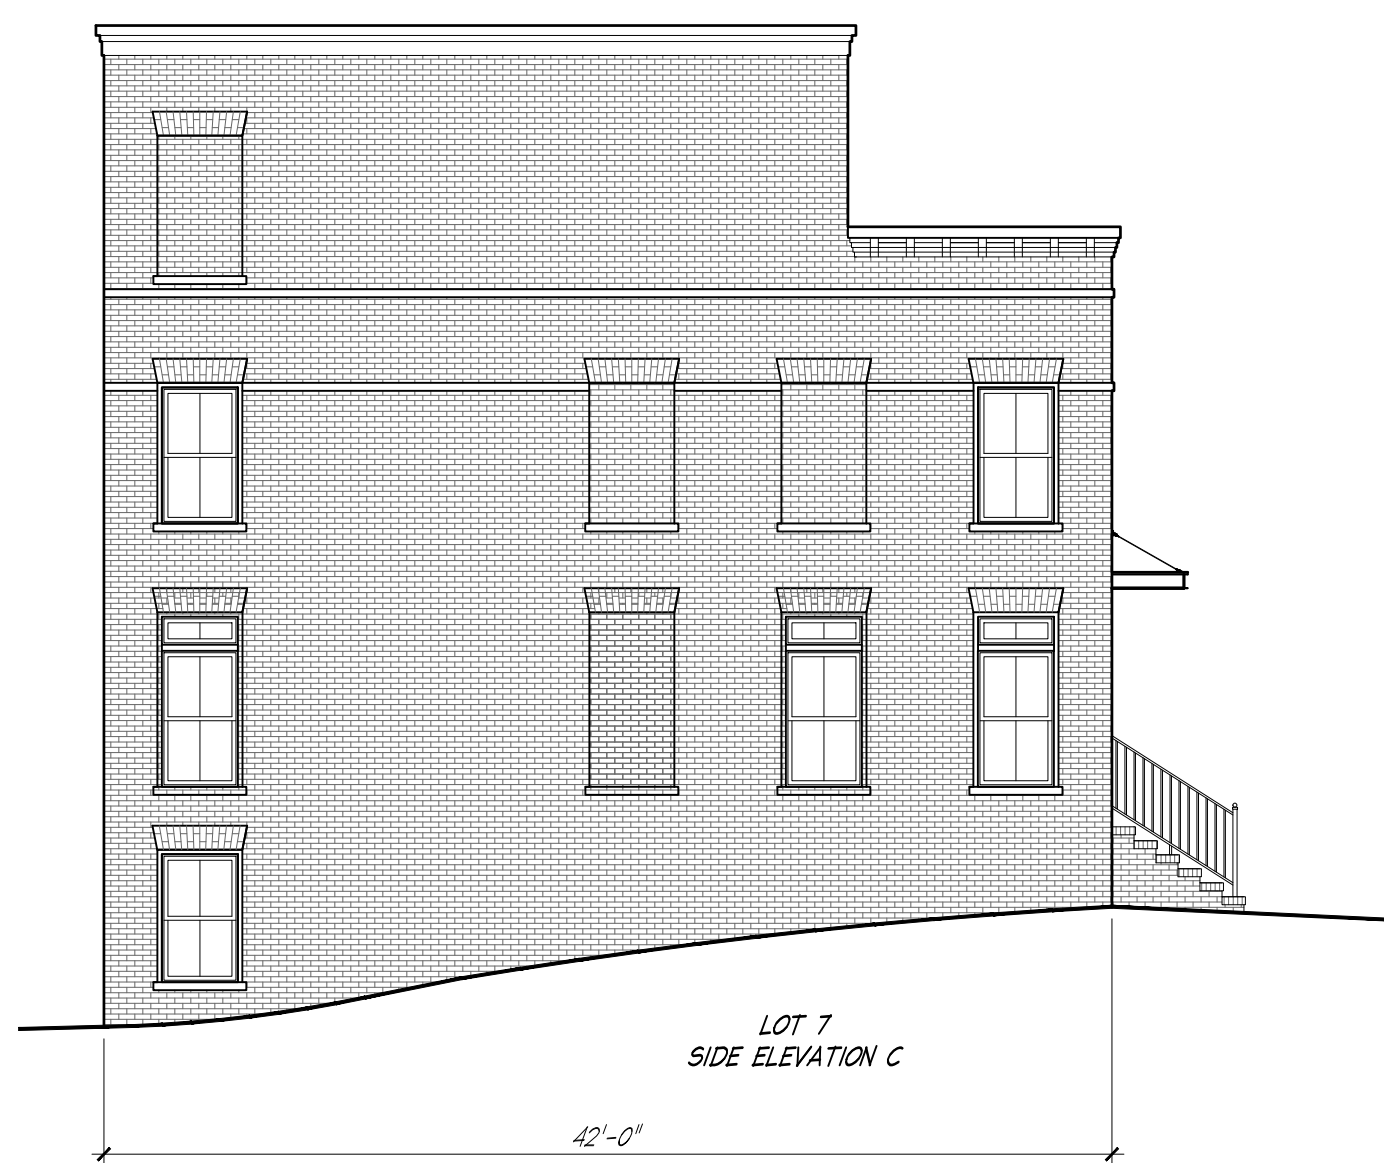

A7 BUILDING ELEVATIONS - LOTS #1-7
 SCALE: 1/8" = 1'-0"


ST. PAUL'S COLLEGE/
 BROOKLAND TOWN HOMES
 BUILDING ELEVATIONS
 LOTS #1-7

PROJECT NUMBER	ELM001
FILE NAME	
DRAWN BY	CC
CHECKED BY	WCR
PLOT DATE	

A7




KEY PLAN - LOTS # 8-11

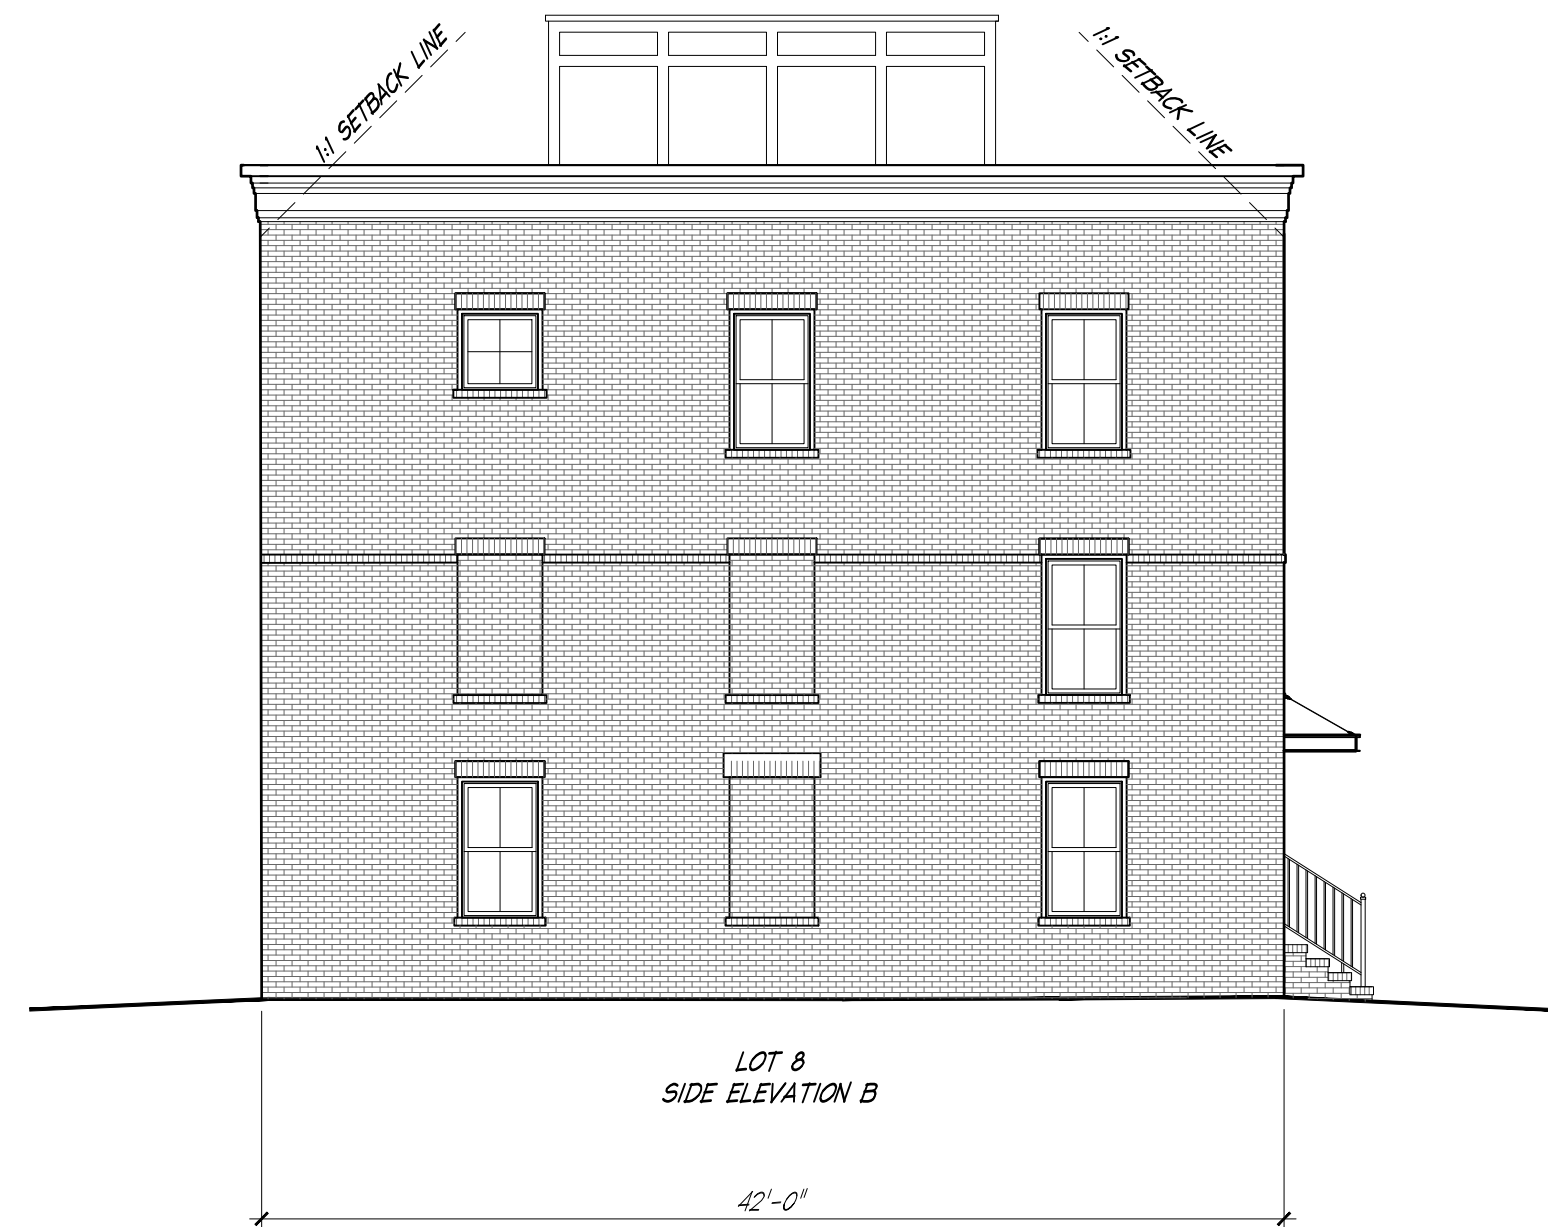



01 BUILDING ELEVATIONS - LOTS # 8-11
A8 SCALE: 1/8" = 1'-0"

ST. PAUL'S COLLEGE/
BROOKLAND TOWN HOMES
BUILDING ELEVATIONS
LOTS # 8-11

PROJECT NUMBER	ELM001
FILE NAME	
DRAWN BY	CC
CHECKED BY	WCR
PLOT DATE	

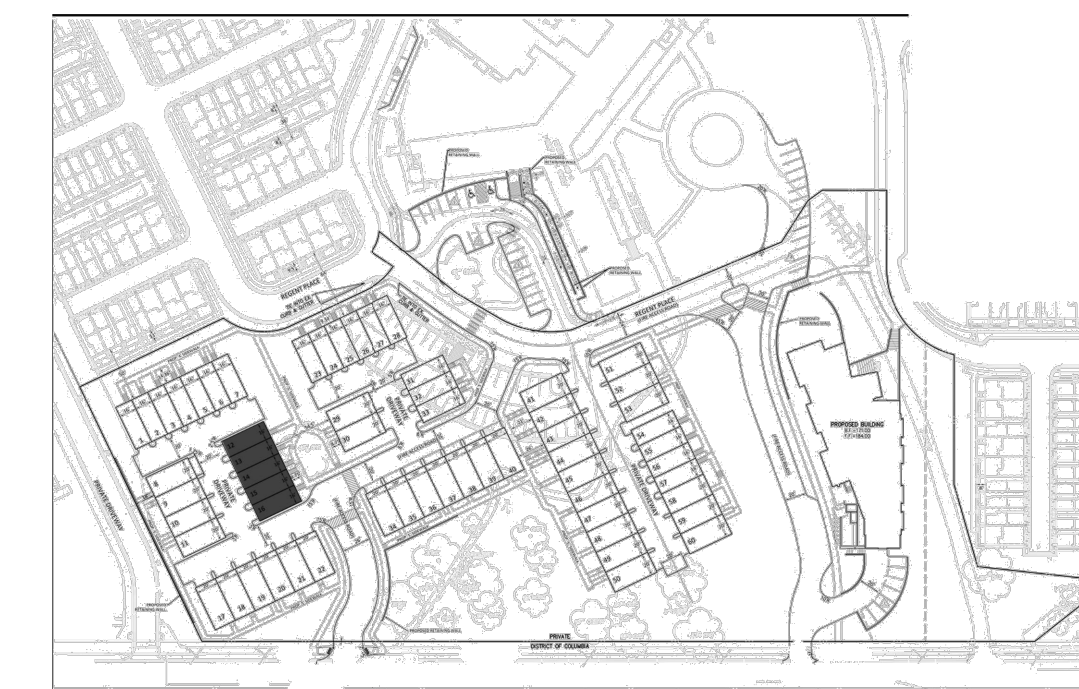


KEY PLAN - LOTS # 12-16

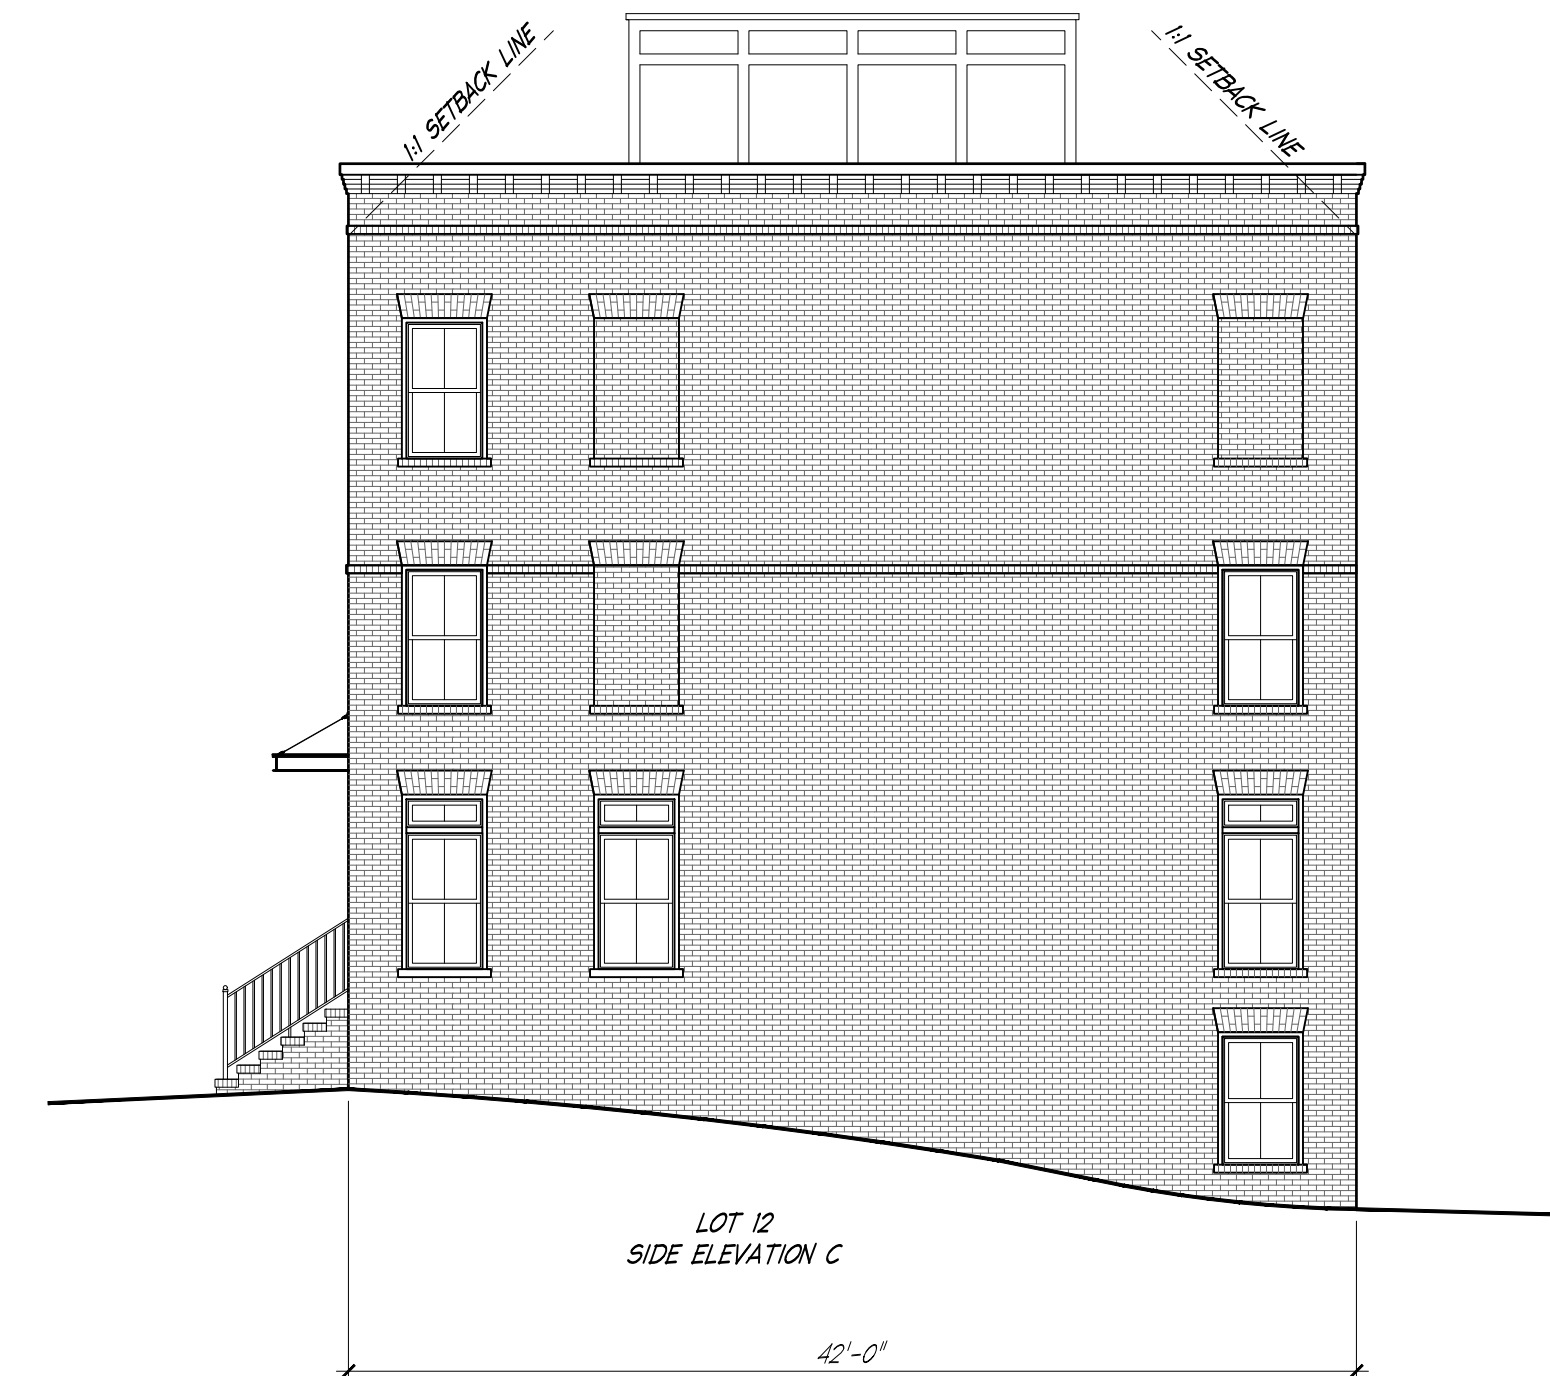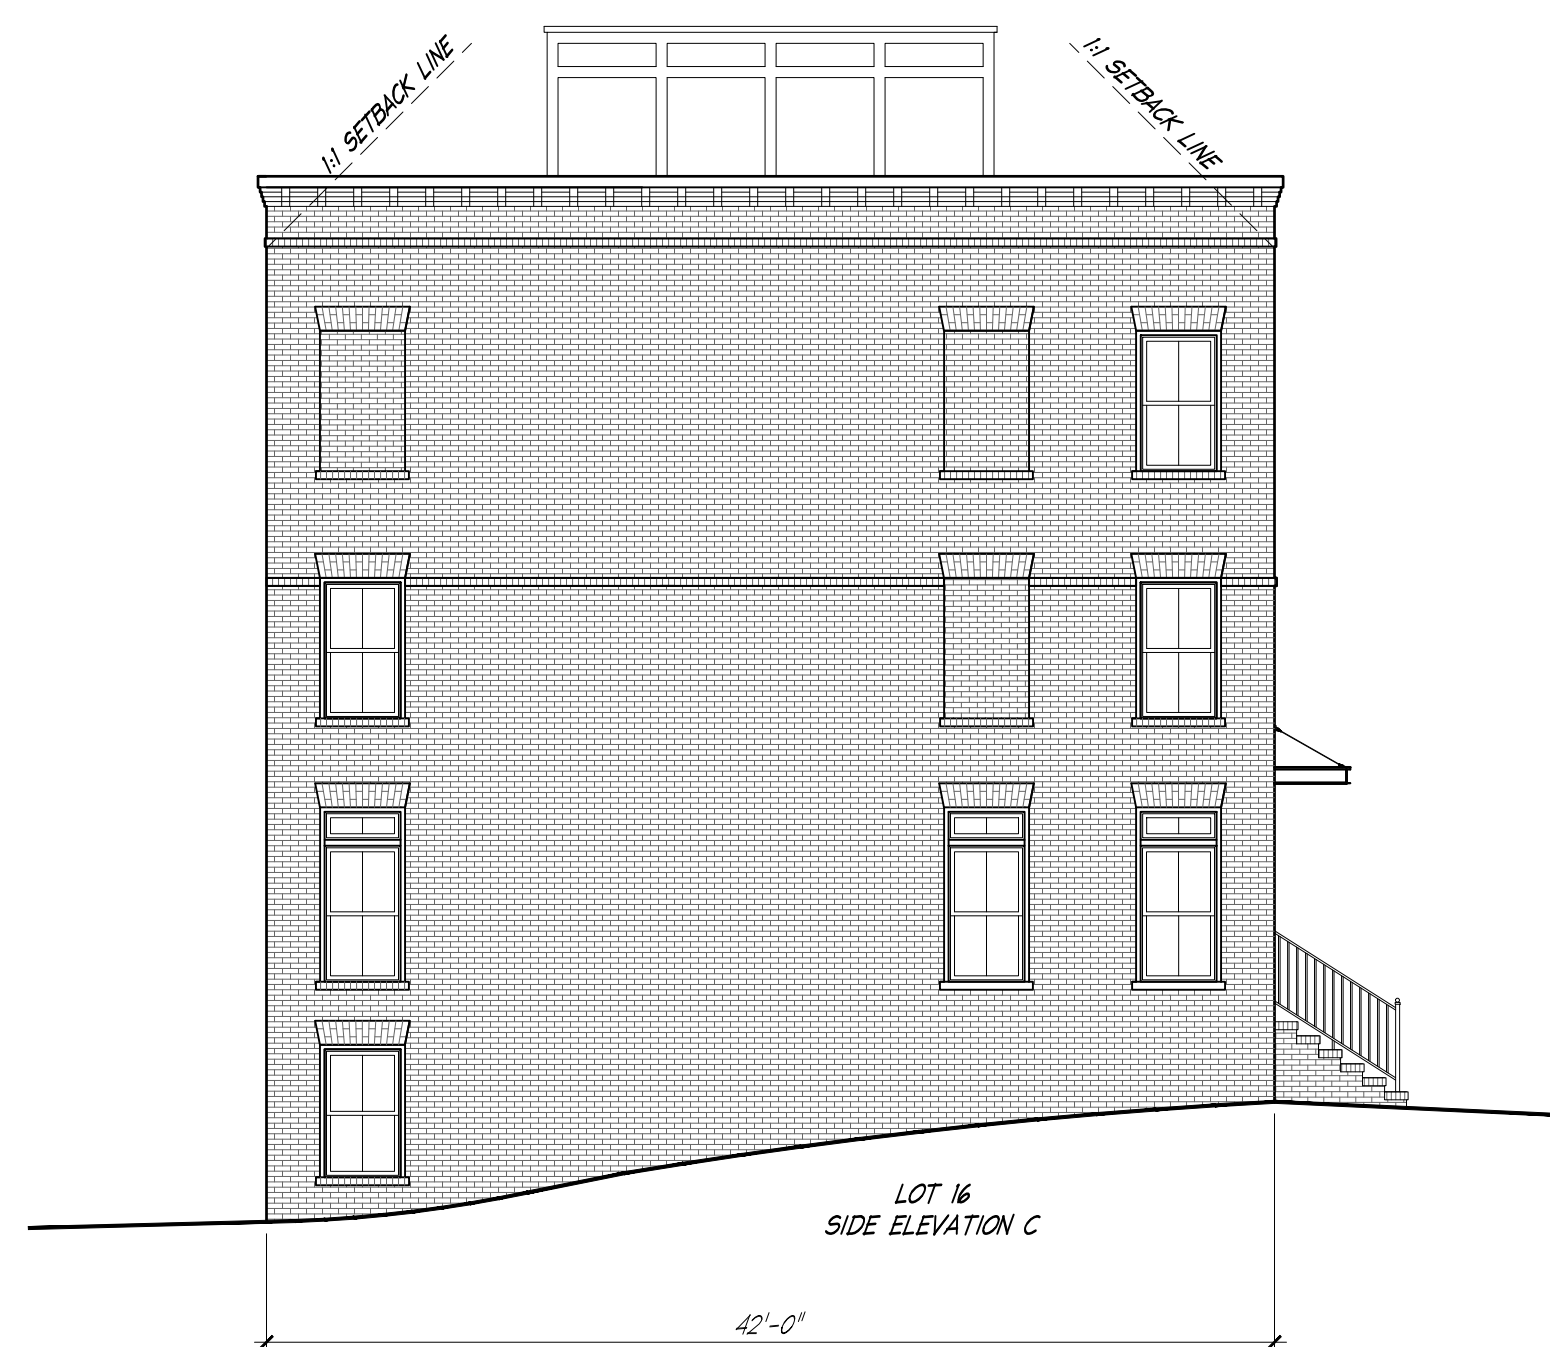



01 BUILDING ELEVATIONS - LOTS # 12-16
A9 SCALE: 1/8" = 1'-0"

ST. PAUL'S COLLEGE/
BROOKLAND TOWN HOMES
BUILDING ELEVATIONS
LOTS # 12-16

PROJECT NUMBER	ELM001
FILE NAME	
DRAWN BY	CC
CHECKED BY	WCR
PLOT DATE	

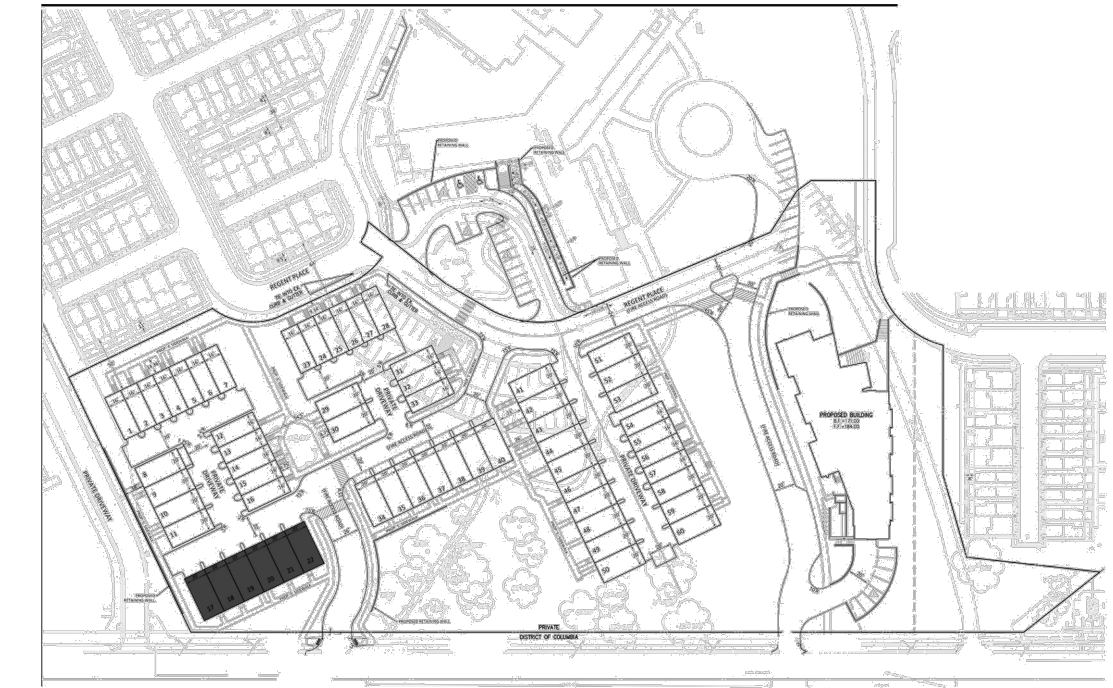


KEY PLAN - LOTS # 17- 22

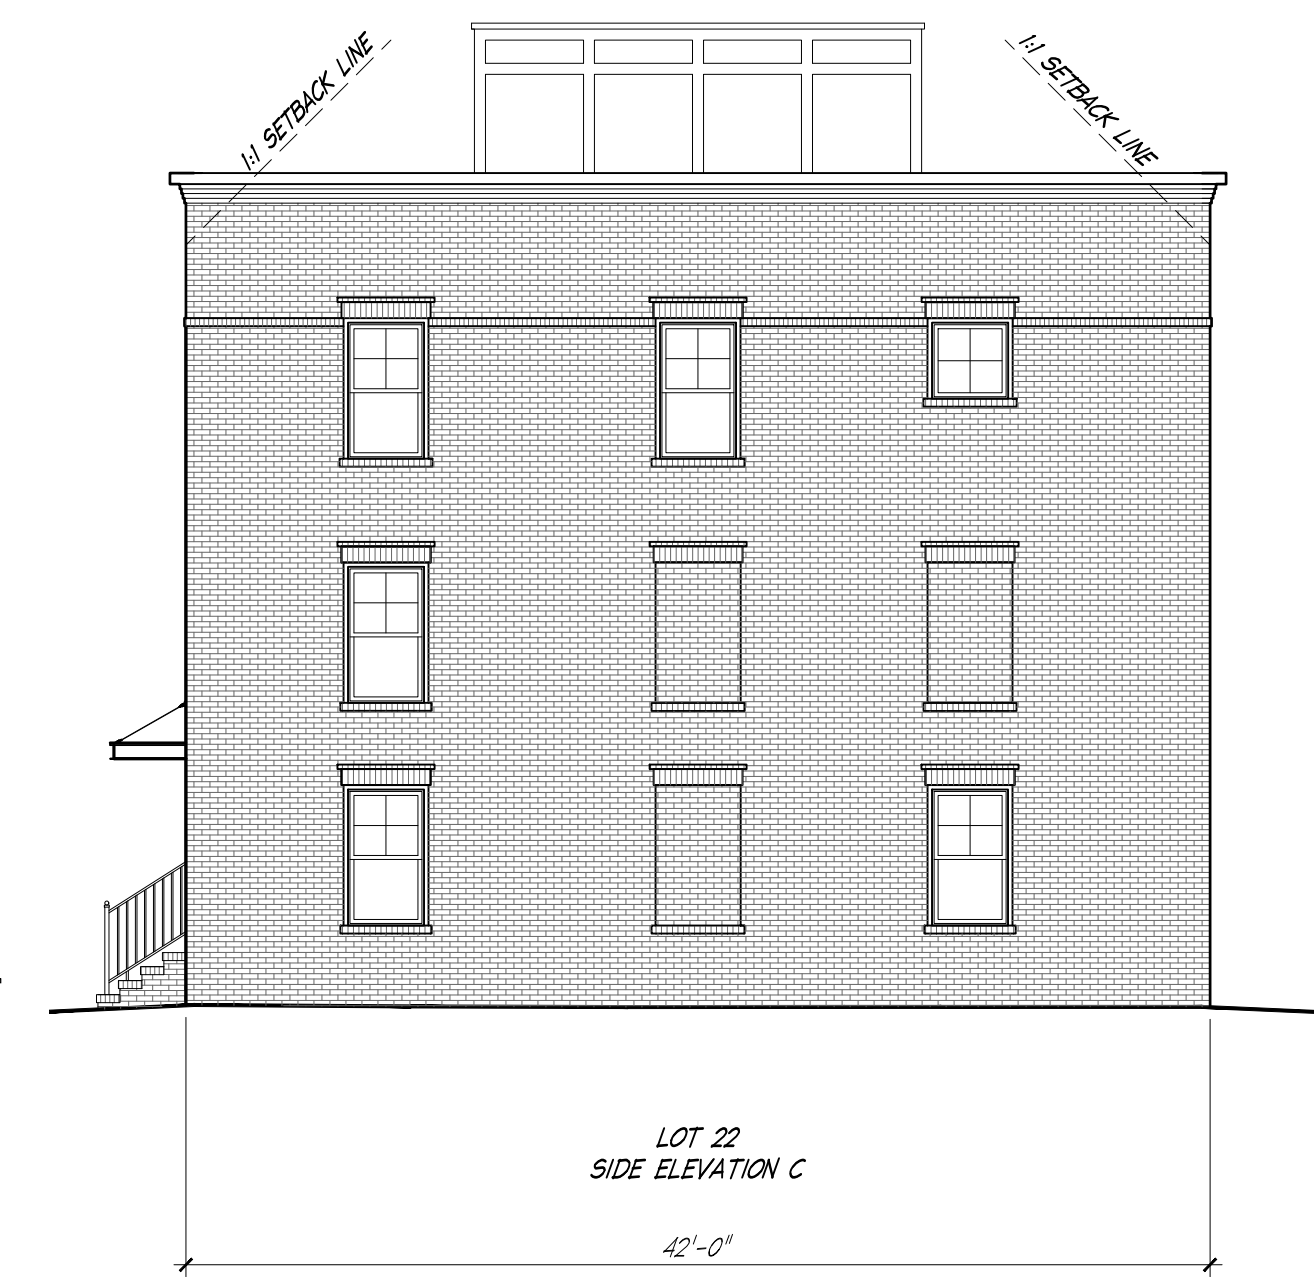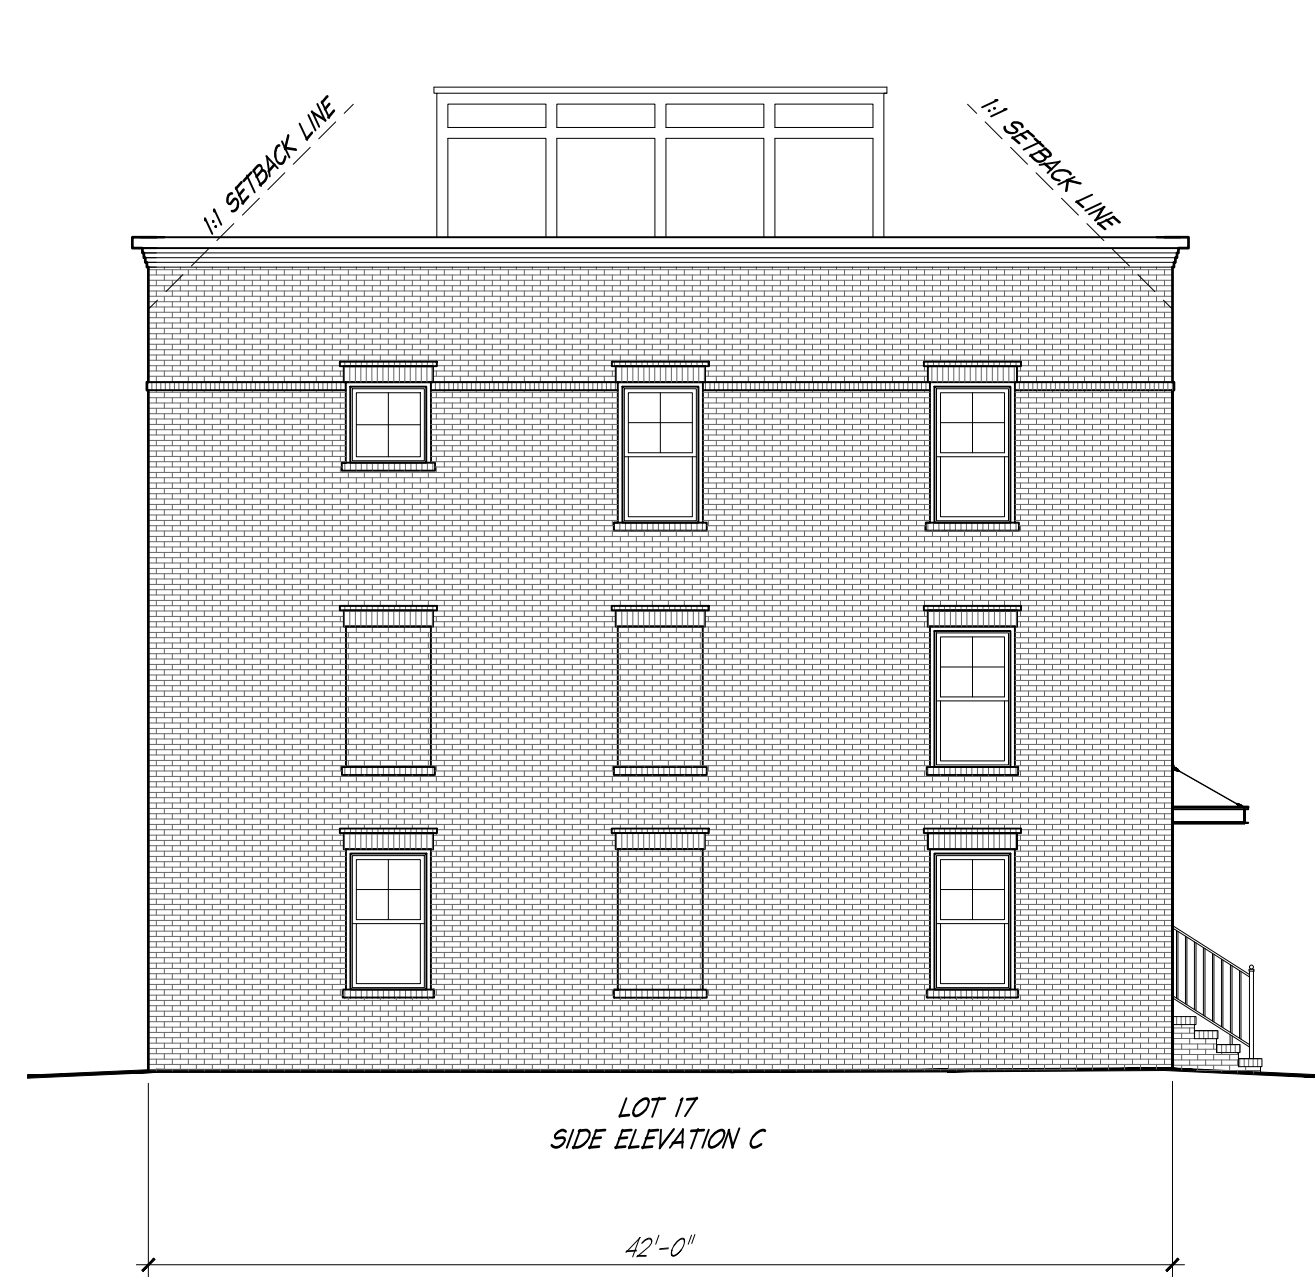

BUILDING ELEVATIONS - LOTS # 17-22
SCALE: 1/8" = 1'-0"

ST. PAUL'S COLLEGE/
BROOKLAND TOWN HOMES
BUILDING ELEVATIONS
LOTS # 17-22

PROJECT NUMBER	ELM001
FILE NAME	
DRAWN BY	CC
CHECKED BY	WCR
PLOT DATE	

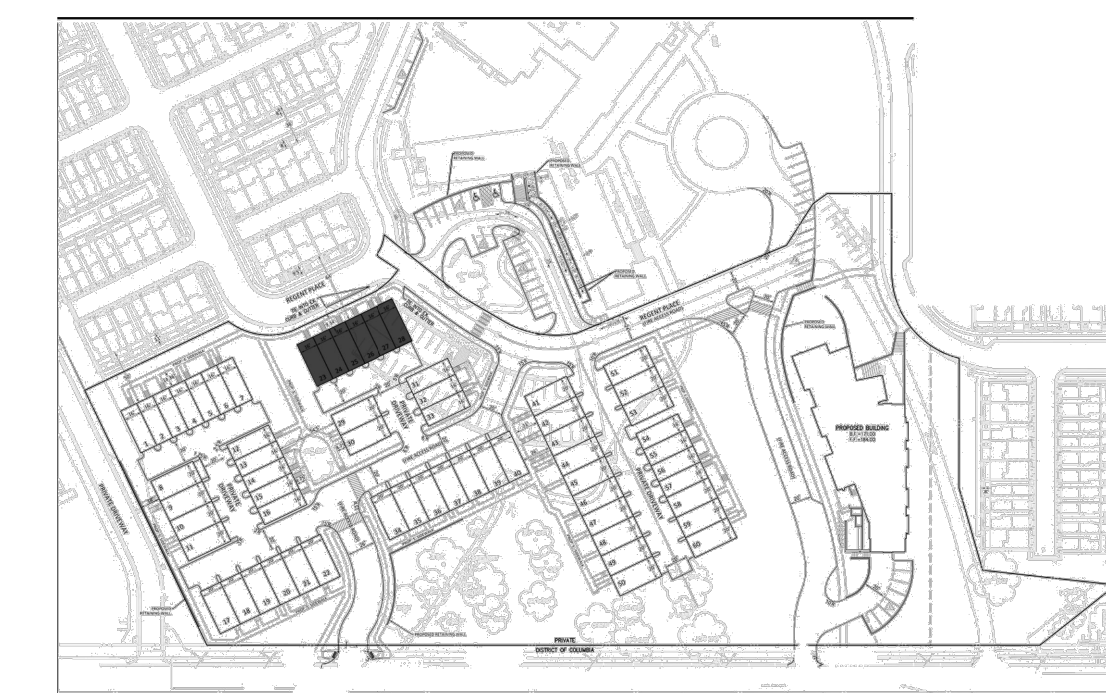

KEY PLAN - LOTS # 23-28




01 BUILDING ELEVATIONS - LOTS # 23-28
AH SCALE: 1/8" = 1'-0"


ST. PAUL'S COLLEGE/
BROOKLAND TOWN HOMES
BUILDING ELEVATIONS
LOTS # 23-28

PROJECT NUMBER	ELM001
FILE NAME	
DRAWN BY	CC
CHECKED BY	WCR
PLOT DATE	

All

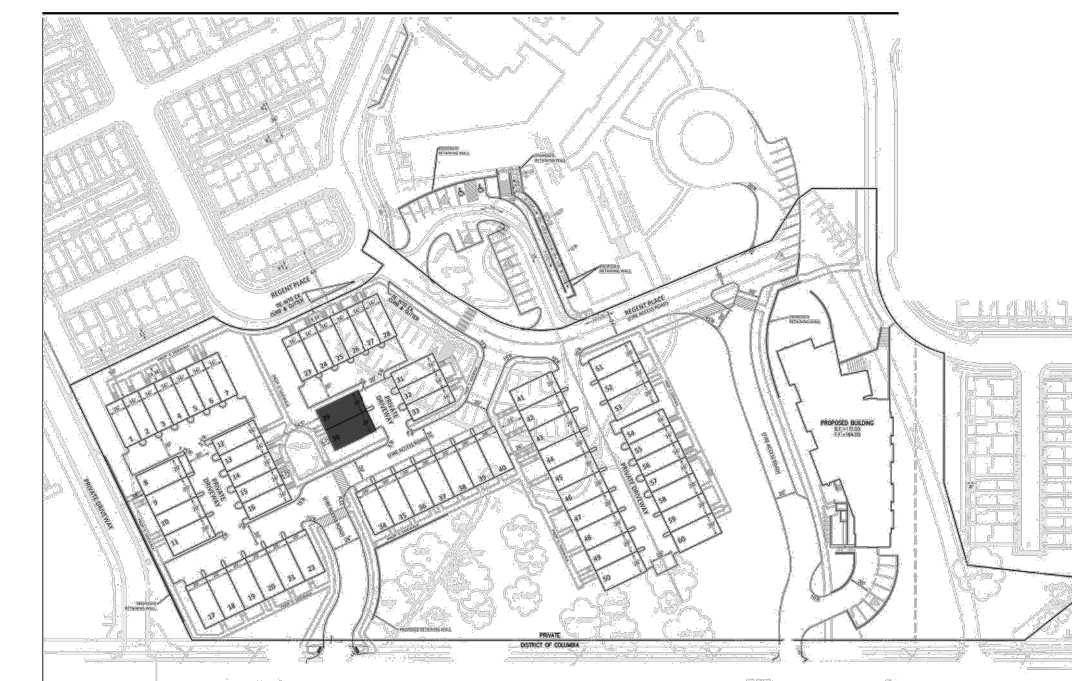

KEY PLAN - LOTS # 29-30

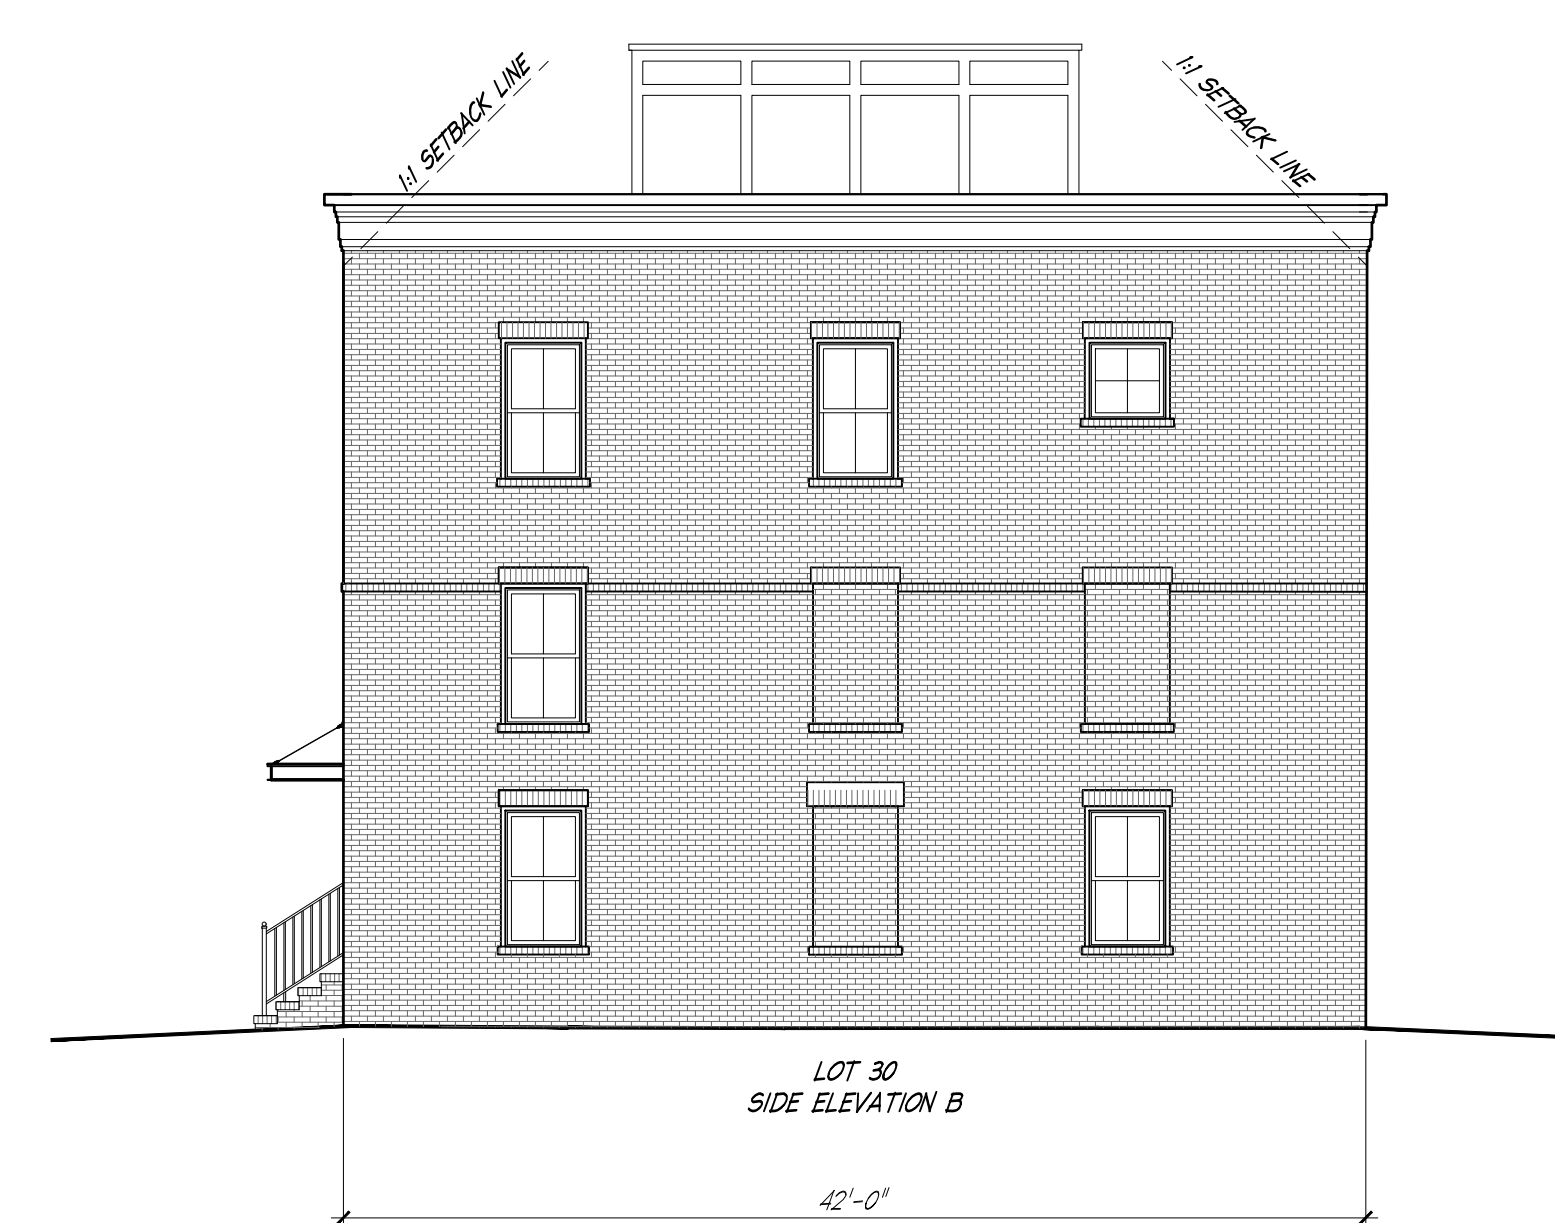

BUILDING ELEVATIONS - LOTS # 29-30
SCALE: 1/8" = 1'-0"

ST. PAUL'S COLLEGE/
BROOKLAND TOWN HOMES
BUILDING ELEVATIONS
LOTS # 29-30

PROJECT NUMBER	ELM001
FILE NAME	
DRAWN BY	CC
CHECKED BY	WCR
PLOT DATE	