


KEY PLAN - LOTS # 31-33

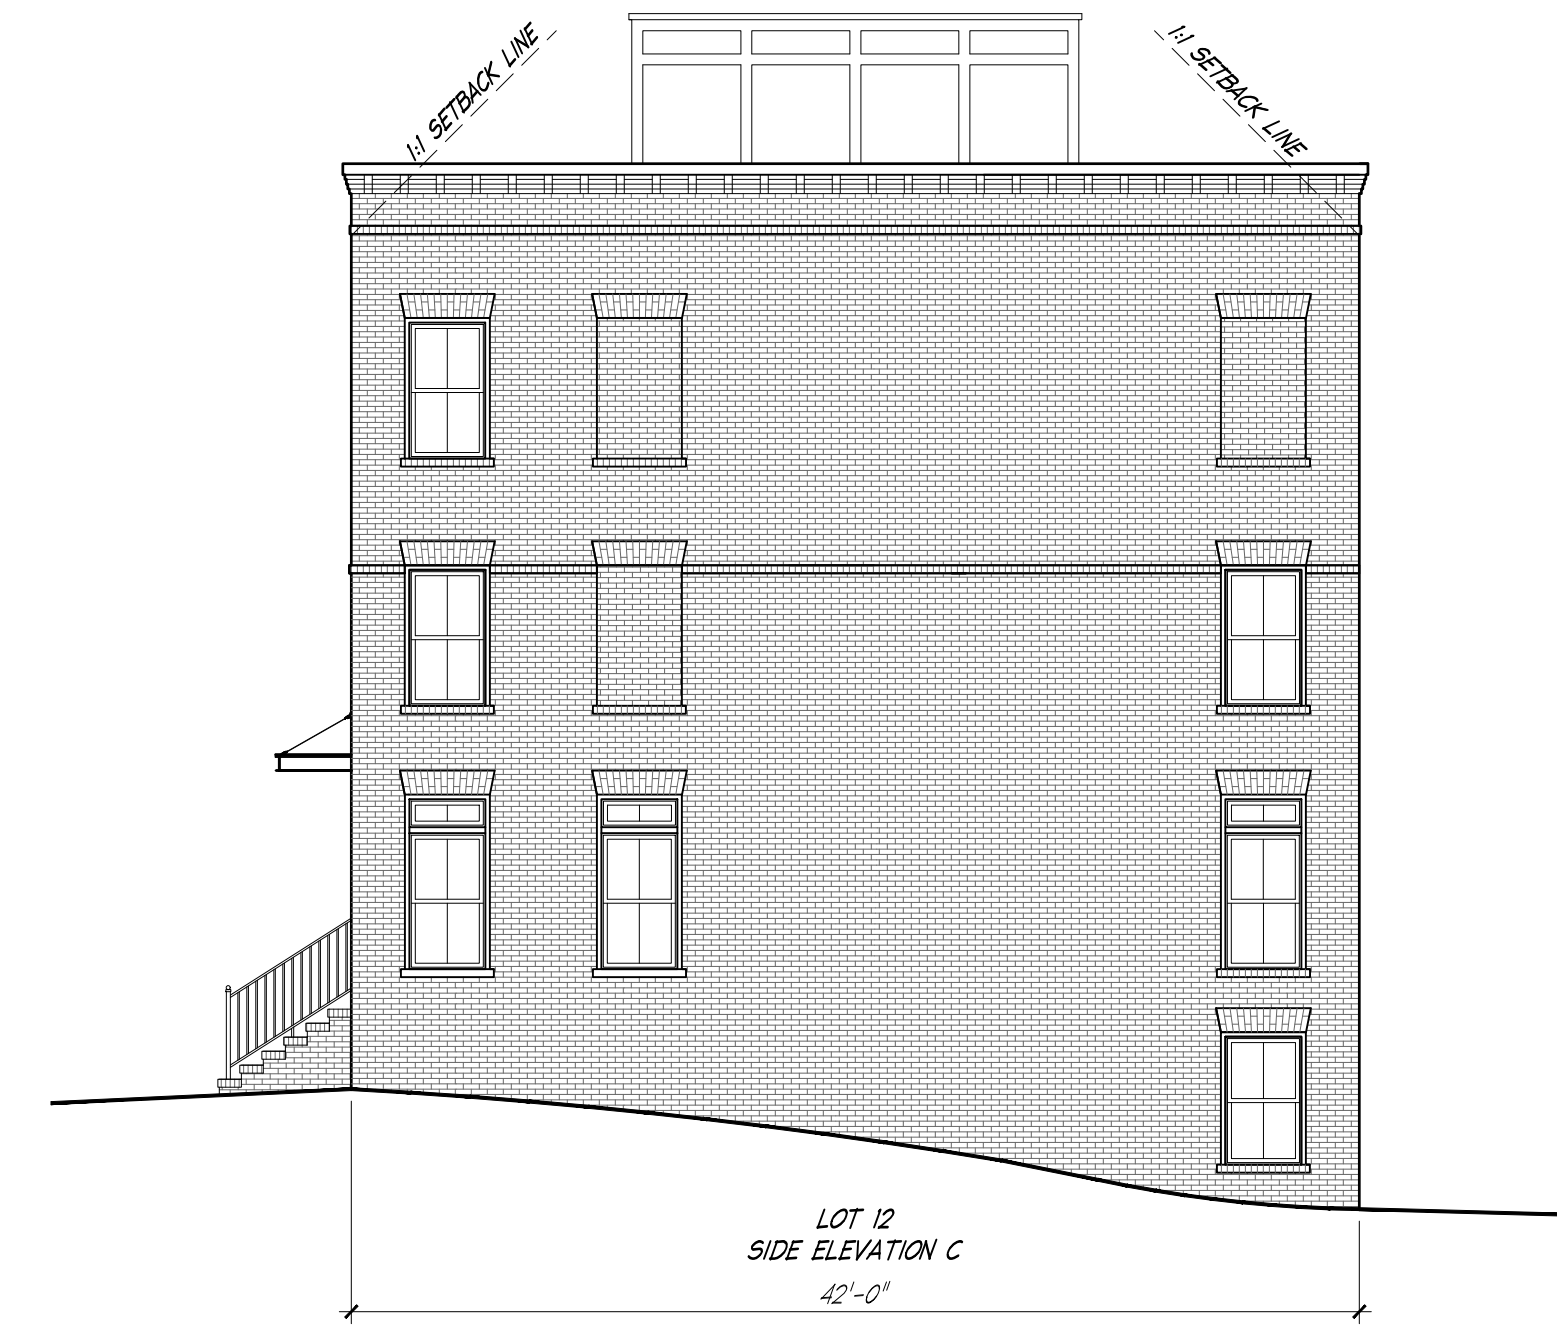

03 BUILDING ELEVATIONS - LOTS # 31-33
A13 SCALE: 1/8" = 1'-0"


ST. PAUL'S COLLEGE/
BROOKLAND TOWN HOMES
BUILDING ELEVATIONS
LOTS # 31-33

PROJECT NUMBER	ELM001
FILE NAME	
DRAWN BY	CC
CHECKED BY	WCR
PLOT DATE	

A13



KEY PLAN - LOTS # 34-40

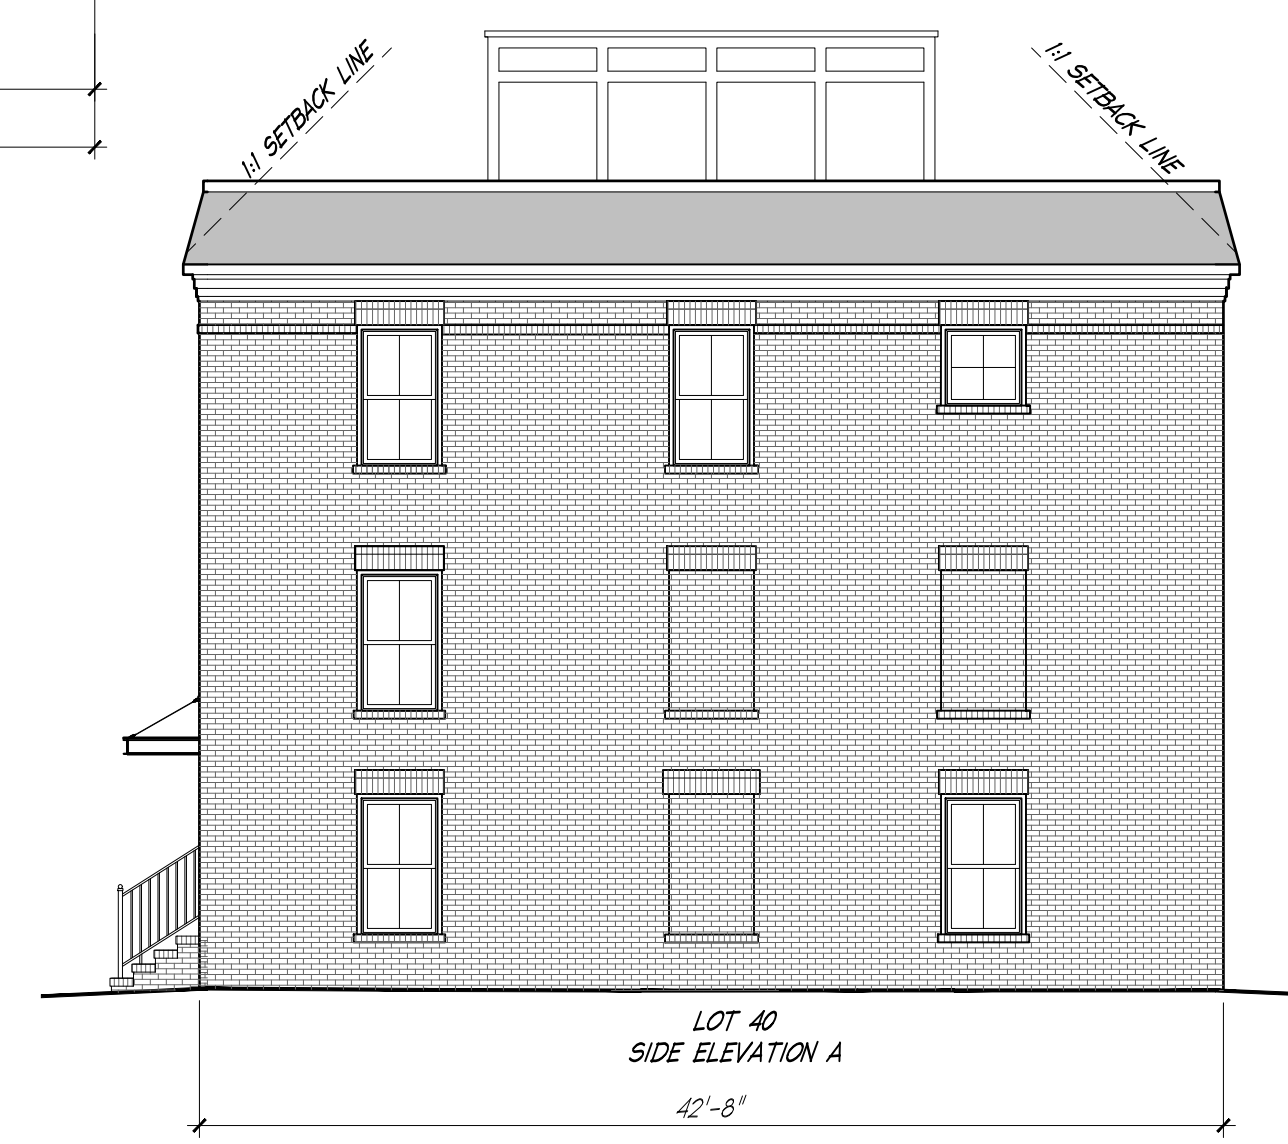


01 BUILDING ELEVATIONS - LOTS # 34-40
A14 SCALE: 1/8" = 1'-0"

ST. PAUL'S COLLEGE/
BROOKLAND TOWN HOMES

BUILDING ELEVATIONS

LOTS # 34-40

PROJECT NUMBER	ELM001
FILE NAME	
DRAWN BY	CC
CHECKED BY	WCR
PLOT DATE	

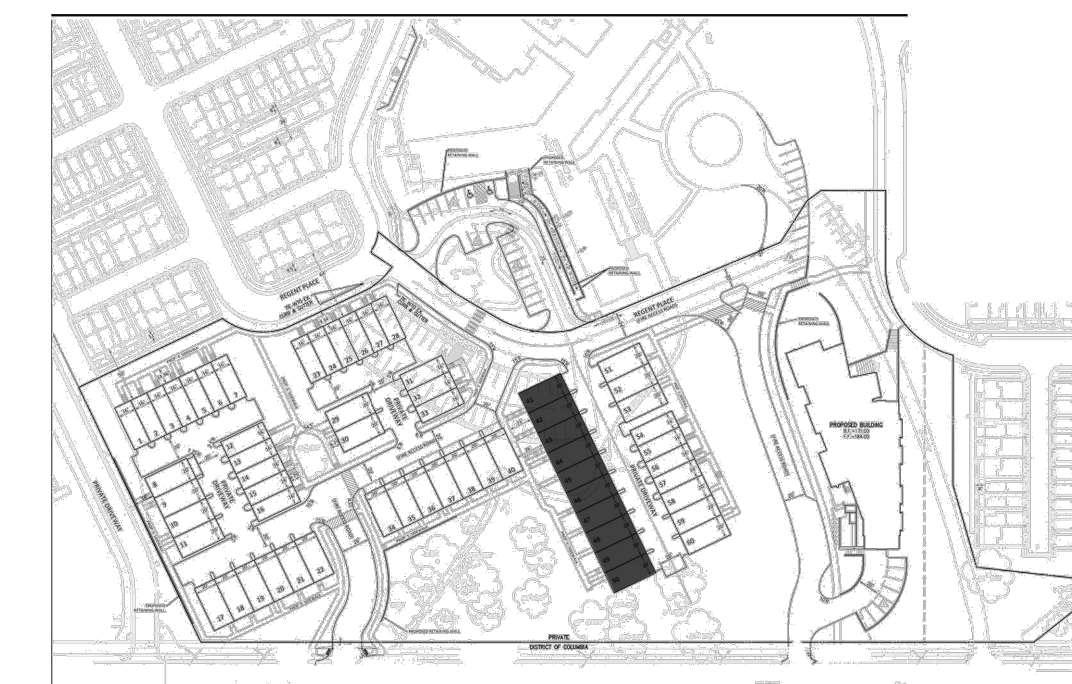


KEY PLAN - LOTS # 41-50



BUILDING ELEVATIONS - LOTS # 41-50
SCALE: 1/8" = 1'-0"

ST. PAUL'S COLLEGE/
BROOKLAND TOWN HOMES
BUILDING ELEVATIONS
LOTS # 41-50

PROJECT NUMBER	ELM001
FILE NAME	
DRAWN BY	CC
CHECKED BY	WCR
PLOT DATE	

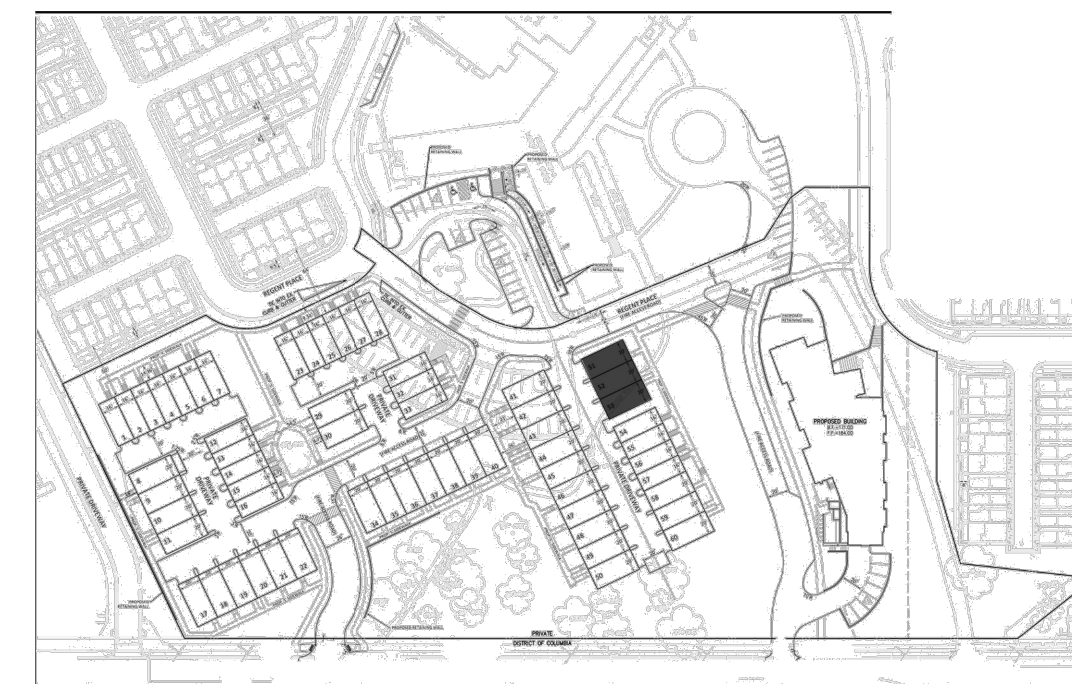

KEY PLAN - LOTS # 51-53




03 BUILDING ELEVATIONS - LOTS # 51-53
A16 SCALE: 1/8" = 1'-0"

ST. PAUL'S COLLEGE/
BROOKLAND TOWN HOMES

BUILDING ELEVATIONS

LOTS # 51-53

PROJECT NUMBER	ELM001
FILE NAME	
DRAWN BY	CC
CHECKED BY	WCR
PLOT DATE	

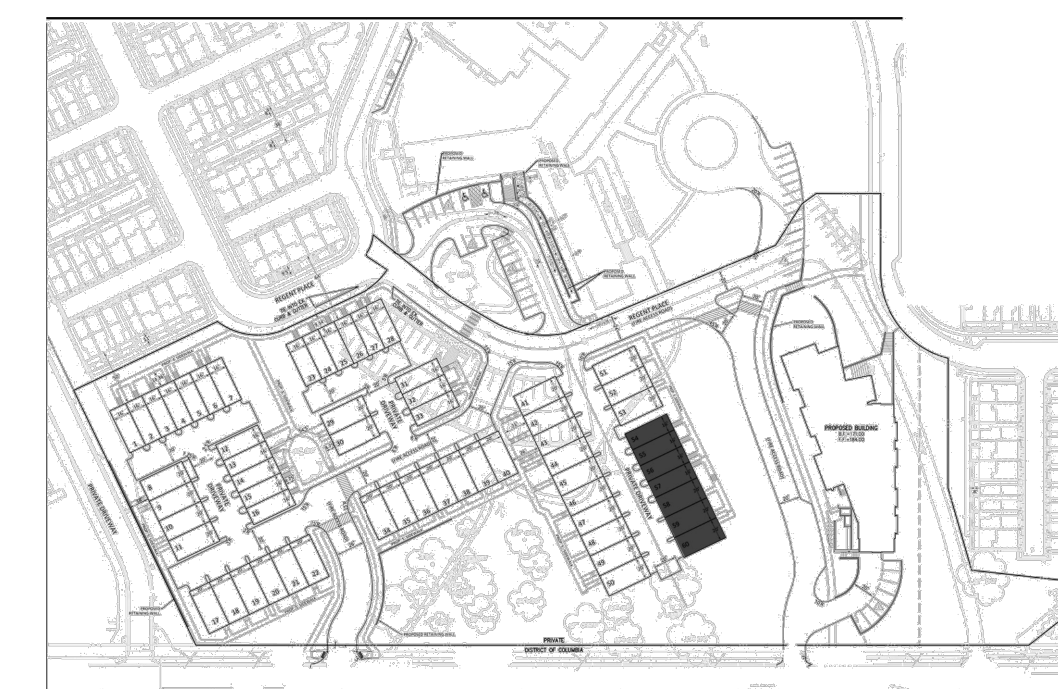

KEY PLAN - LOTS # 60-54



01 BUILDING ELEVATIONS - LOTS # 60-54
A17 SCALE: 1/8" = 1'-0"

ST. PAUL'S COLLEGE/
BROOKLAND TOWN HOMES

BUILDING ELEVATIONS

LOTS # 60-54

PROJECT NUMBER	ELM001
FILE NAME	
DRAWN BY	CC
CHECKED BY	WCR
PLOT DATE	

A17