


BUILDING SECTION A-A











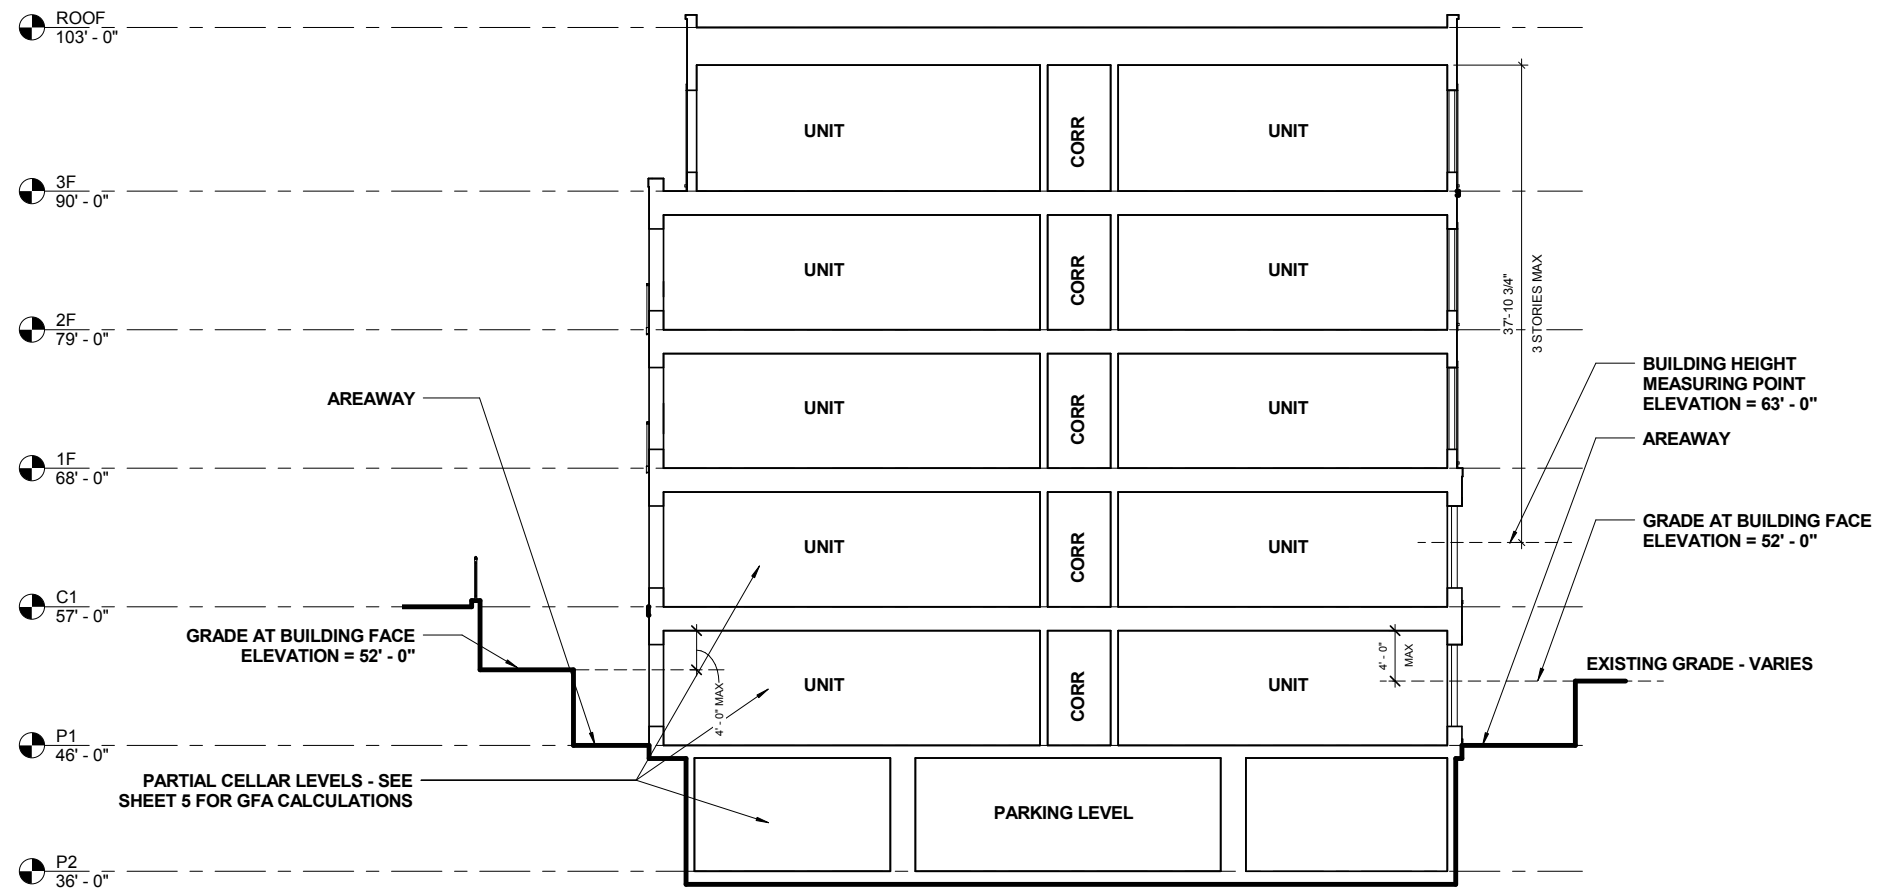



BUILDING SECTION B-B


125 35th Street SE
BZA SUBMISSION

SECTIONS ILLUSTRATE APPROXIMATE AND PROPOSED GRADES. MINOR VARIATIONS NOT AFFECTING BUILDING HEIGHT OR CELLAR DEFINITION MAY OCCUR.

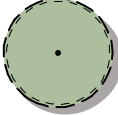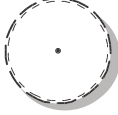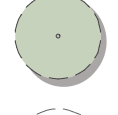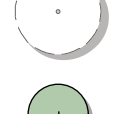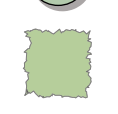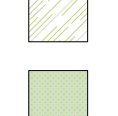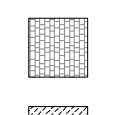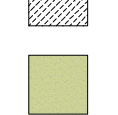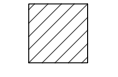

LANDSCAPE LEGEND


-  EX. HERITAGE TREE, TO REMAIN
-  EX. HERITAGE TREE - POOR CONDITION, TO BE REMOVED
-  EX. STREET/CANOPY TREE, TO REMAIN
-  EX. STREET/CANOPY TREE, TO BE REMOVED
-  PROPOSED TREE
-  SHRUBS
-  TURF AREA
-  PLANTED AREA GRASSES & PERENNIALS
-  ENTRY & GARDEN TERRACE PAVING
-  AREAWAY
-  GREENROOF (TOTAL SF = 11,700 SF)
-  MECHANICAL AREA (ROOF LEVEL)

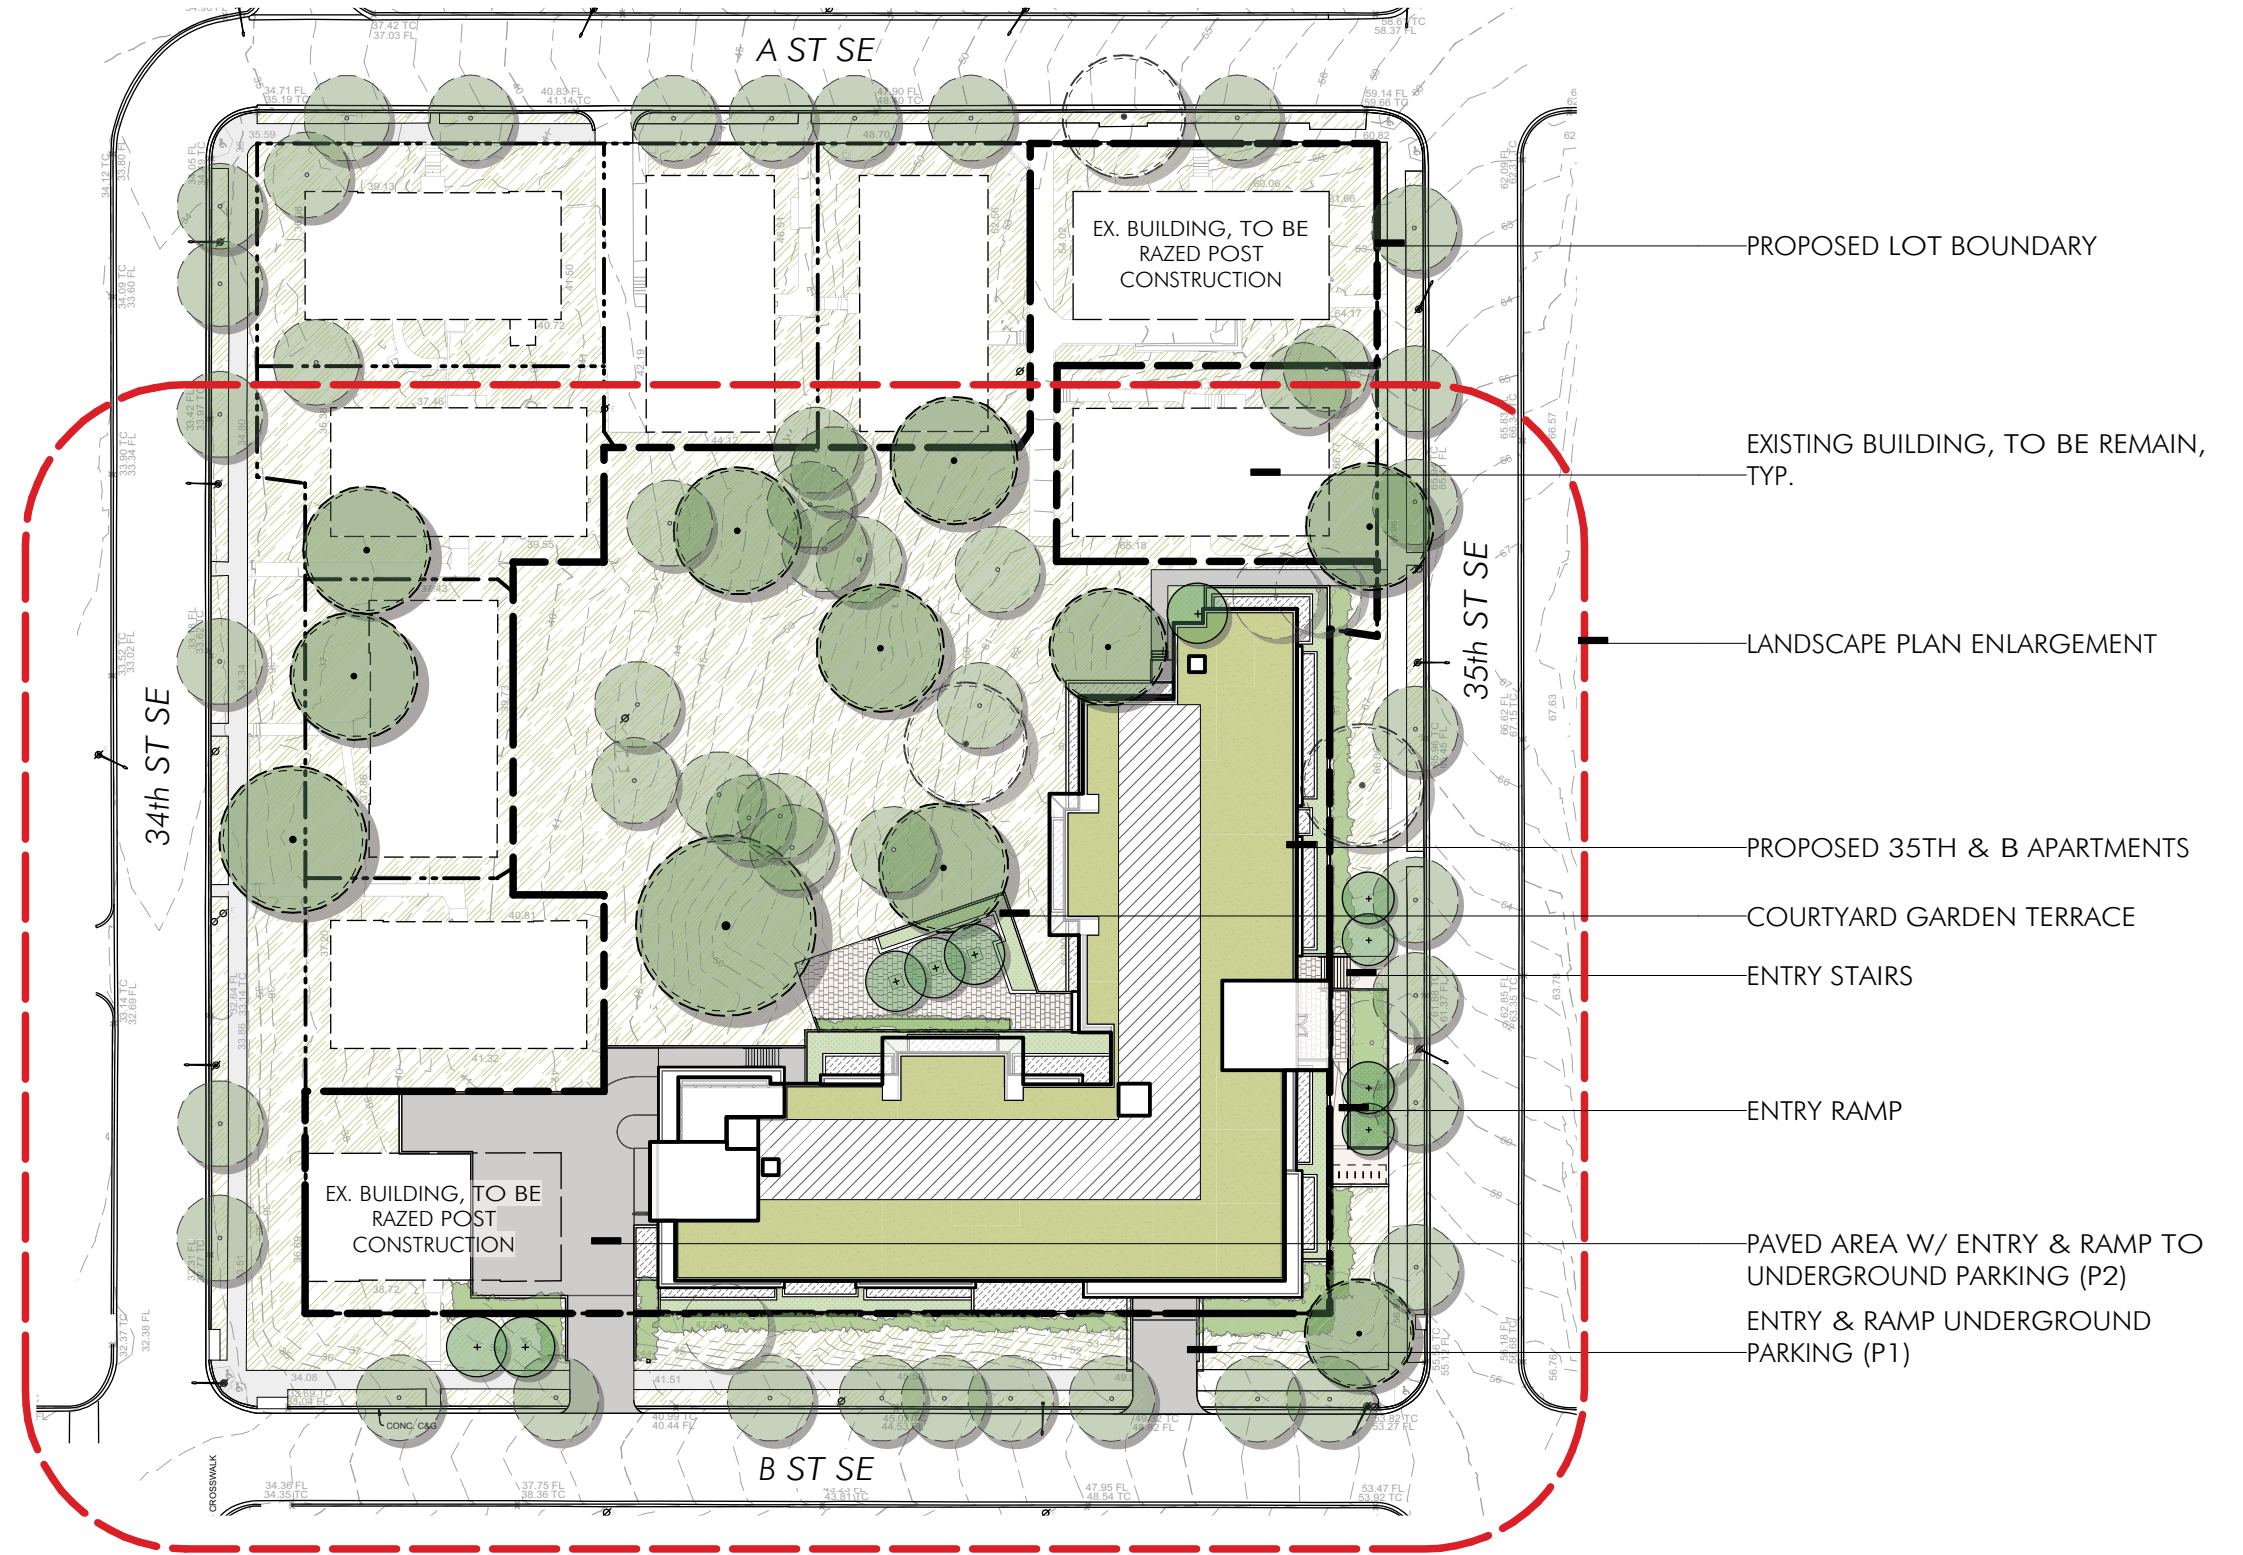


LANDSCAPE SITE PLAN

LANDSCAPE LEGEND

-  EX. HERITAGE TREE, TO REMAIN
-  EX. HERITAGE TREE - POOR CONDITION, TO BE REMOVED
-  EX. STREET/CANOPY TREE, TO REMAIN
-  EX. STREET/CANOPY TREE, TO BE REMOVED
-  PROPOSED TREE
-  SHRUBS
-  TURF AREA
-  PLANTED AREA GRASSES & PERENNIALS
-  ENTRY & GARDEN TERRACE PAVING
-  AREAWAY
-  GREENROOF (TOTAL SF = 11,700 SF)
- MECHANICAL AREA (ROOF LEVEL)

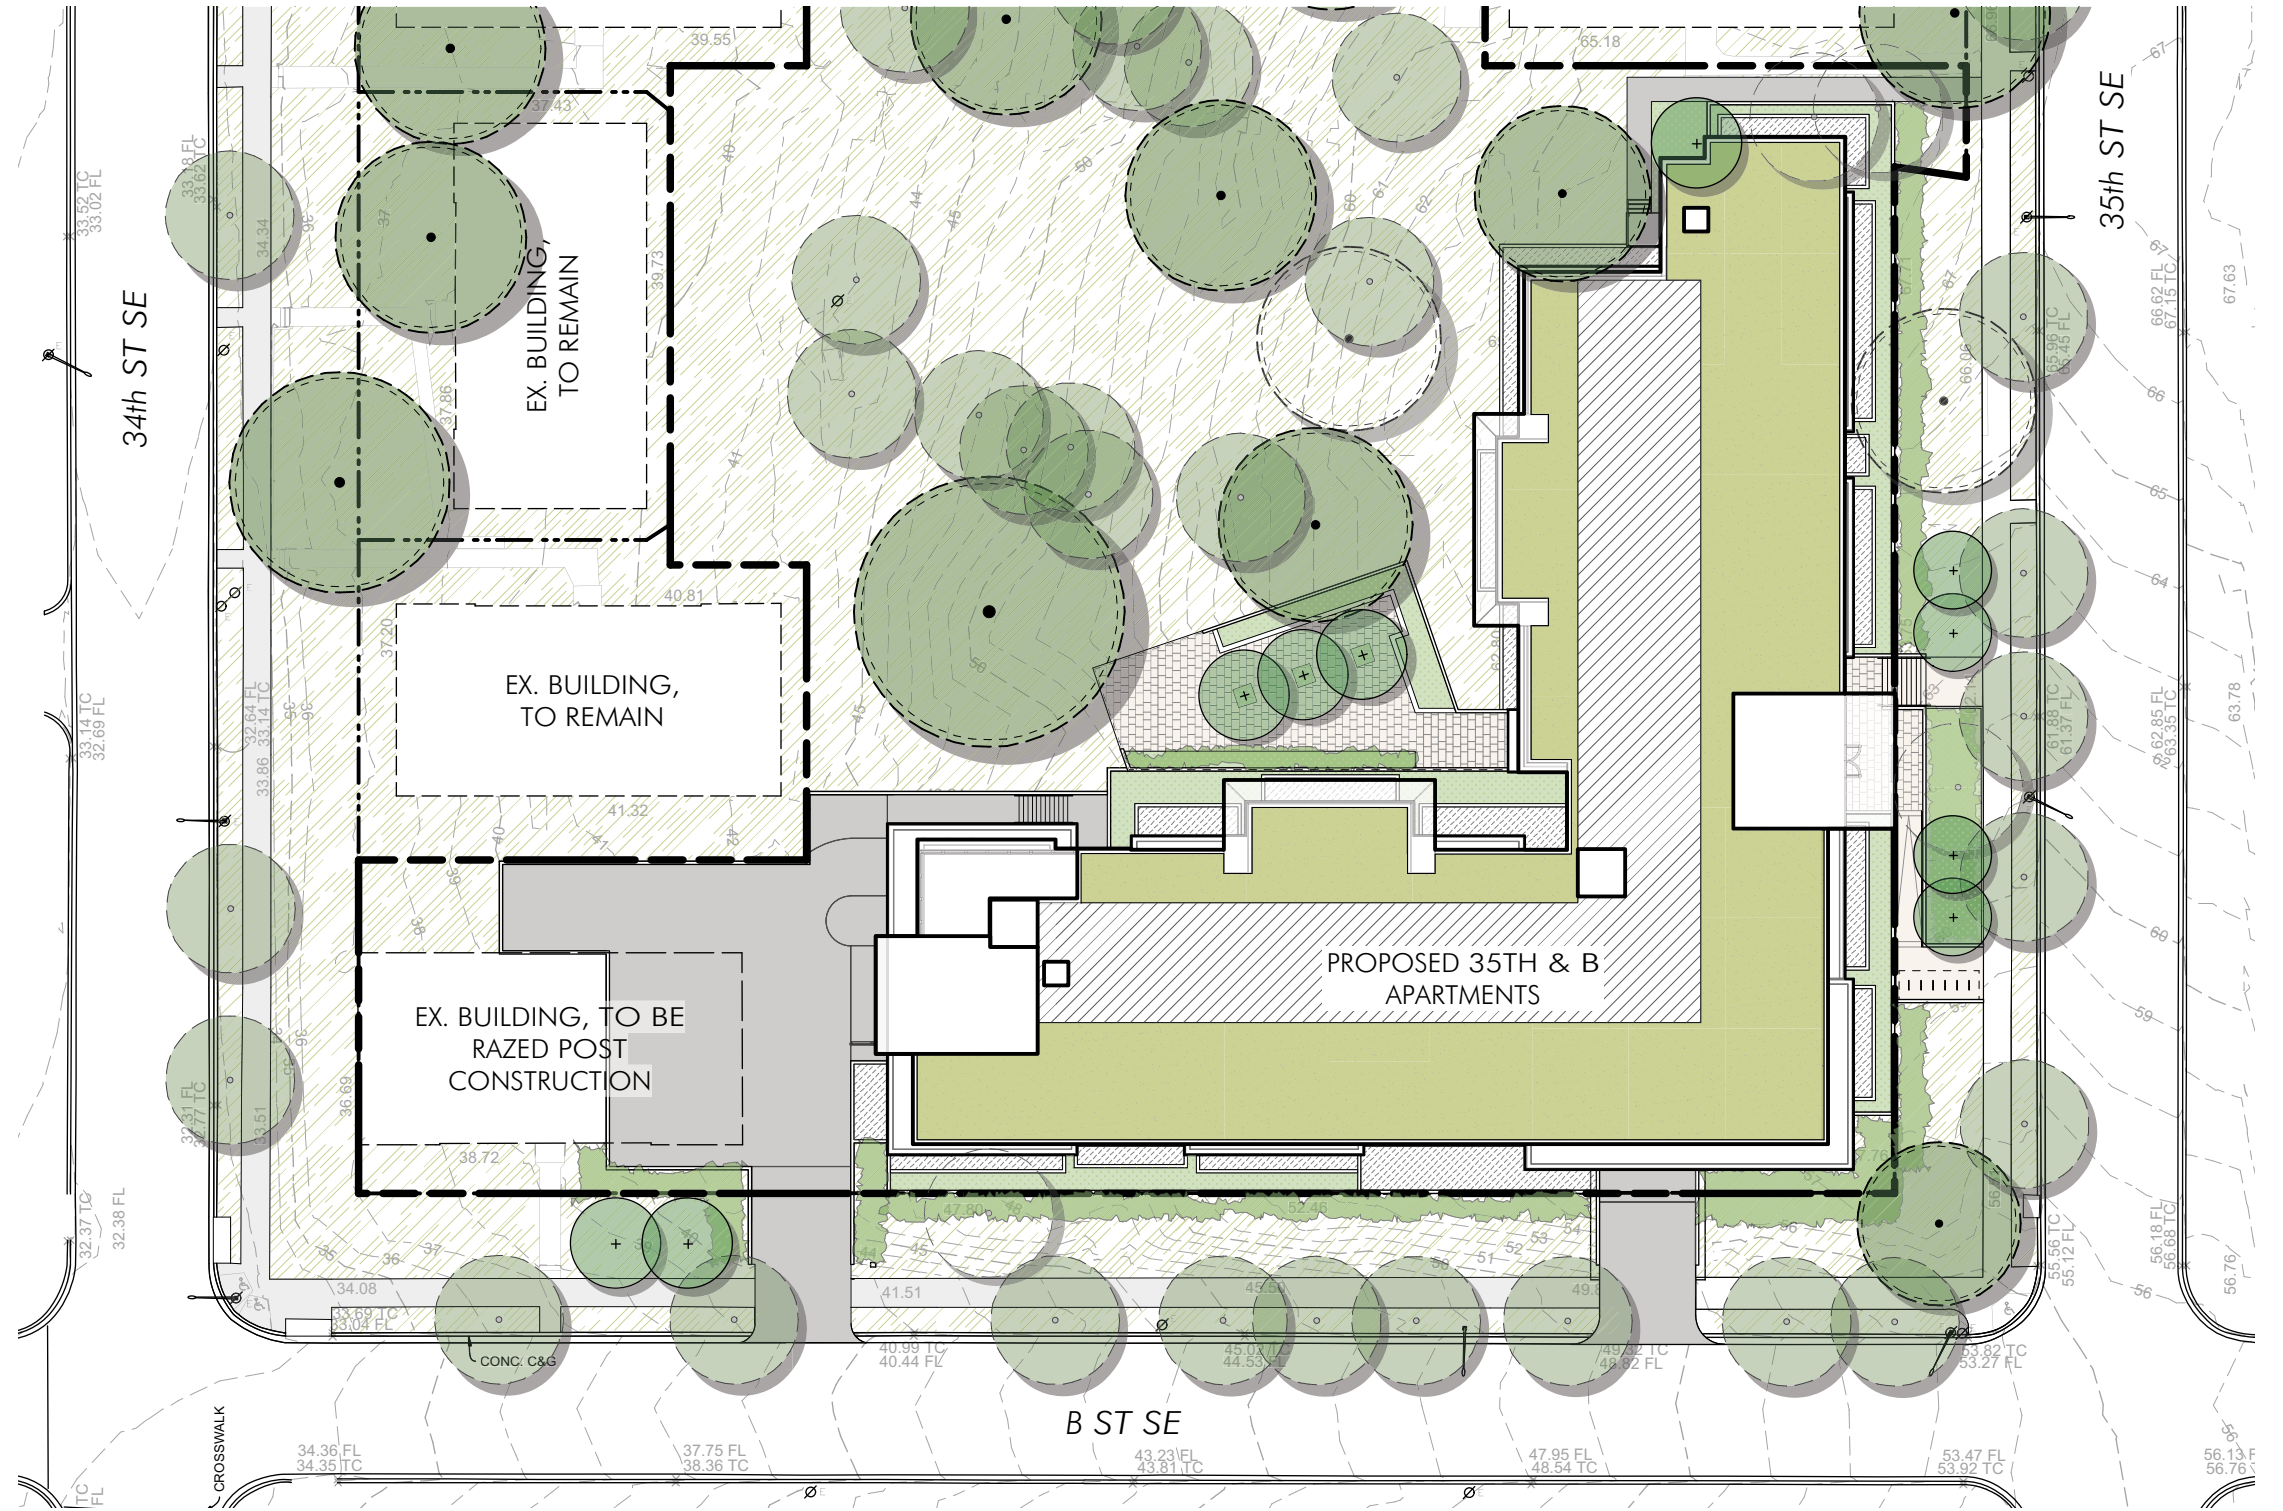

LANDSCAPE PLAN ENLARGEMENT

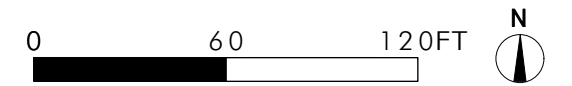

125 35th Street SE
BZA SUBMISSION

ENLARGED LANDSCAPE PLAN