


923-927 5TH ST. HOTEL SHEET | A004

LOCATION PLAN

© Copyright 2016. FILLAT + ARCHITECTURE All rights reserved.

SCALE: NTS DATE: 03.07.2018

District of Columbia CATEND 972 EXH BITN Degree ATH A R C H I T E C T U R E

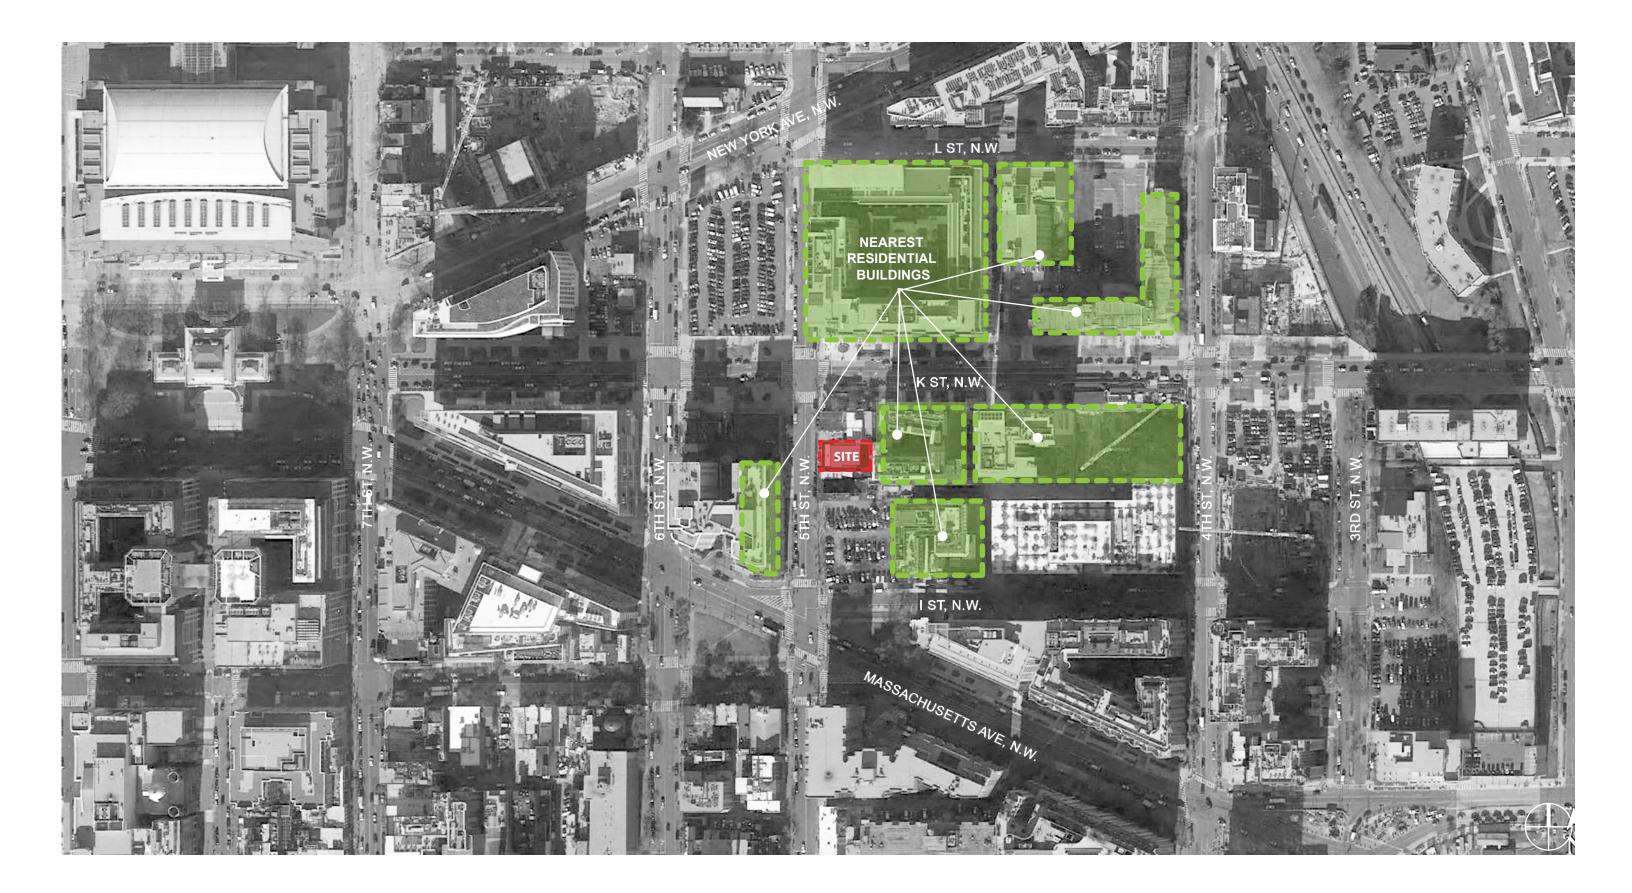

923-927 5TH ST. HOTEL SHEET | A005

RESIDENTIAL MAP PLAN

© Copyright 2016. FILLAT + ARCHITECTURE All rights reserved.

SCALE: NTS DATE: 03.07.2018

