


First Street, NE - 90' r/w

Q Street, NE - 90' r/w

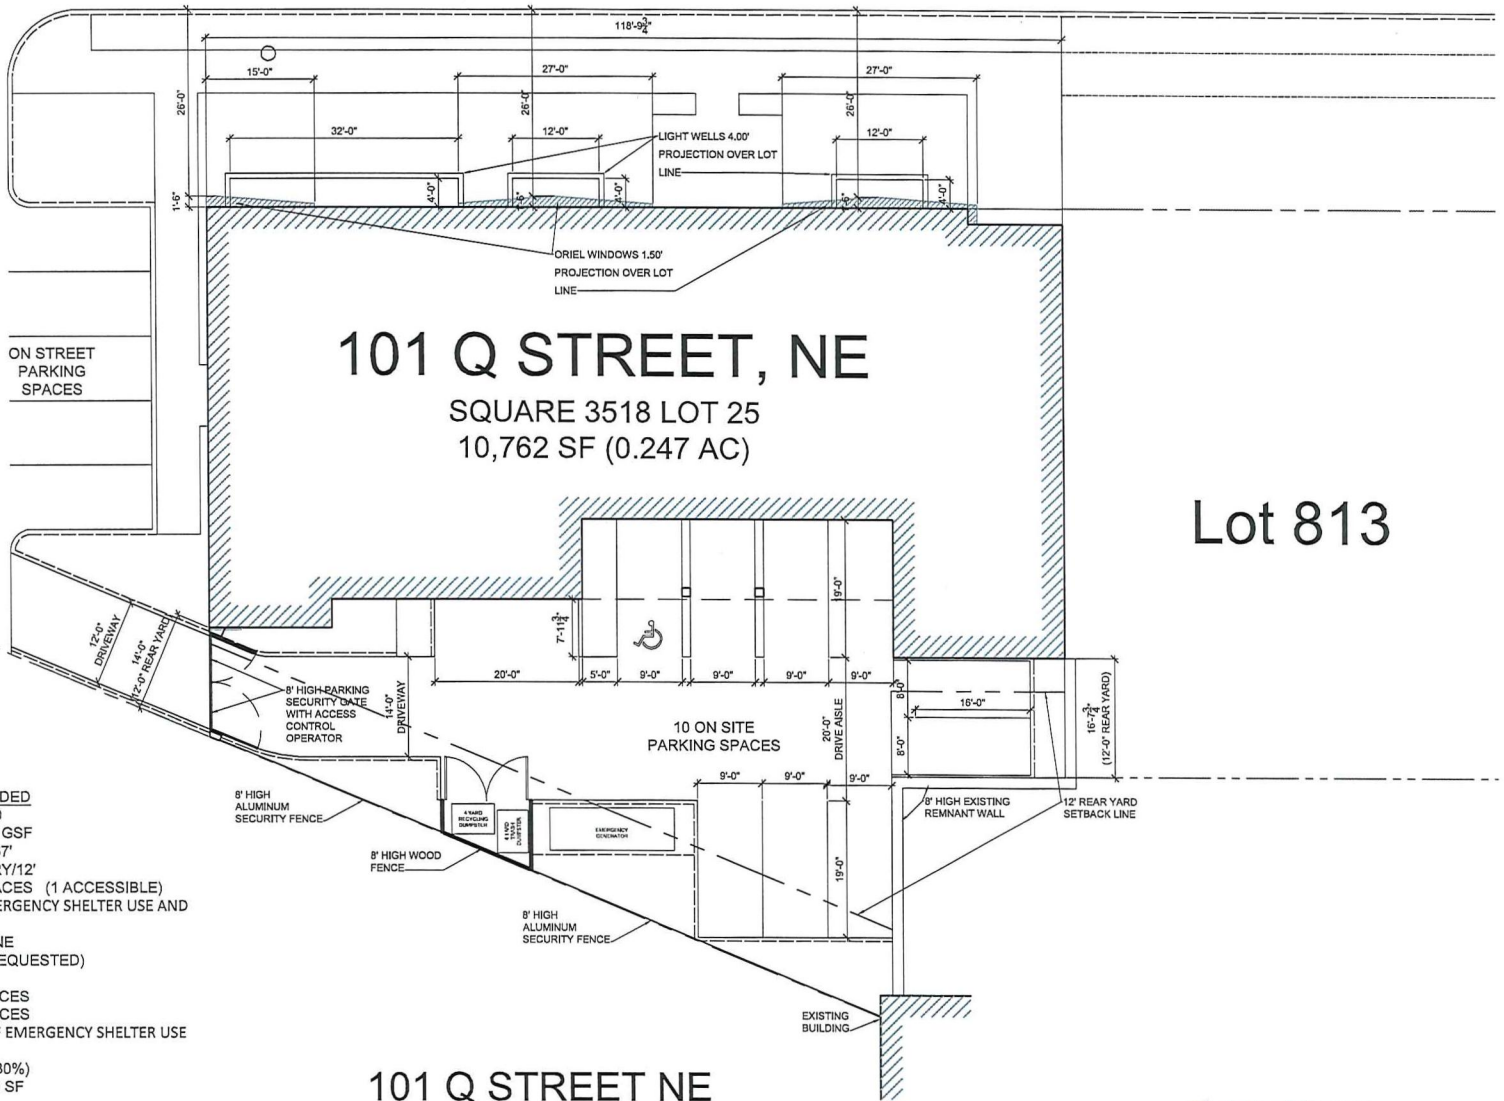

101 Q STREET, NE
 SQUARE 3518 LOT 25
 10,762 SF (0.247 AC)

Lot 813

TABULATION OF DEVELOPMENT DATA:
 SQUARE 3218 LOT 0025

LOT AREA: 10,762 SF (0.247 AC)
 ZONING: PDR-2 (FORMER C-M-2)
 CURRENT USE: OFFICE BUILDING
 PROPOSED USE: MIXED COMMERCIAL (2 STORY) SHELTER (3 STORY)

	ALLOWED/REQUIRED	PROVIDED
FAR: RESTRICTED	3.0	3.0
GROSS FLOOR AREA:	32,286 GSF	32,251 GSF
BUILDING HEIGHT:	60'	56.67'
PENTHOUSE:	1 STORY/12'	1 STORY/12'
CAR PARKING:	9 SPACES	10 SPACES (1 ACCESSIBLE)
CAR PARKING ASSUMES 25,000 SQUARE FEET OF EMERGENCY SHELTER USE AND 13,558 SQUARE FEET OF OFFICE USE		
LOADING:	1 REQUIRED	NONE (VARIANCE REQUESTED)
BICYCLE PARKING:		
LONG TERM:	6 SPACES	8 SPACES
SHORT TERM:	4 SPACES	4 SPACES
BICYCLE PARKING ASSUMES 25,000 SQUARE FEET OF EMERGENCY SHELTER USE AND 7,251 SQUARE FEET OF OFFICE USE		
GAR:	0.30 (30%)	0.30 (30%)
GAR SF:	3,229 SF	3,240 SF

AMARO LLC


101 Q STREET NE

ARCHITECTURAL SITE PLAN

SCALE: 3/8" = 1'-0"
 DECEMBER 01, 2017
 REVISED MARCH 21, 2018
 REVISED MAY 09, 2018




Board of Zoning Adjustment
 District of Columbia
 CASE NO. 19726
 EXHIBIT NO. 80

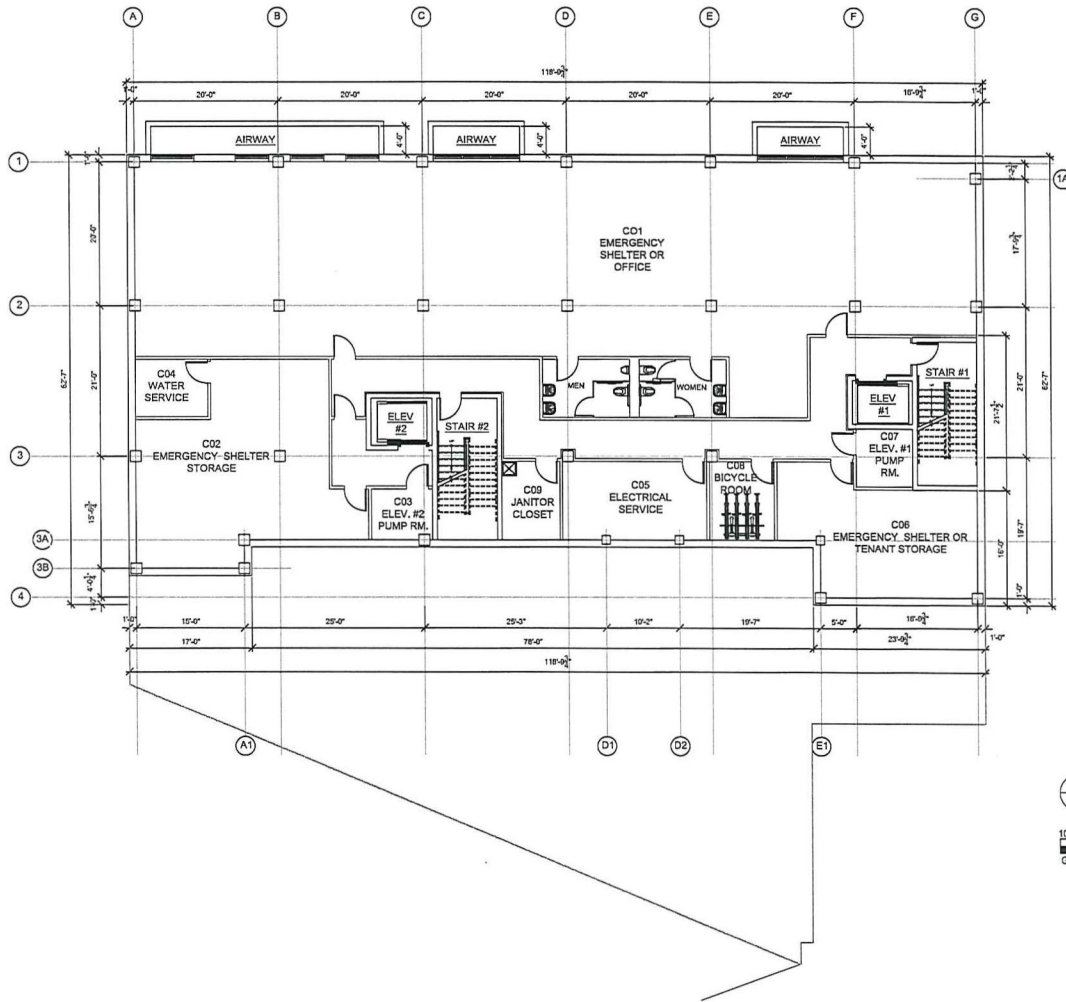

- C01 - EMERGENCY SHELTER OR OFFICE
(3,450 SF)
- C02 - EMERGENCY SHELTER STORAGE
(695 SF)
- C03 - ELEVATOR #2 PUMP ROOM
(65 SF)
- C04 - WATER SERVICE
(90 SF)
- C05 - ELECTRICAL SERVICE
(230 SF)
- C06 - EMERGENCY SHELTER OR TENANT
STORAGE
(520 SF)
- C07 - ELEVATOR #1 PUMP ROOM
(65 SF)
- C08 - BICYCLE ROOM
(100 SF)
- C09 - JANITOR CLOSET / BUILDING SUPPL'
(95 SF)

6,740 SF

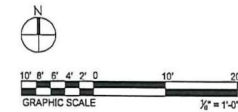


AMARO LLC

101 Q STREET NE

CELLAR FLOOR PLAN
SCALE: 1/8" = 1'-0"

JANUARY 01, 2018
REVISED MARCH 21, 2018



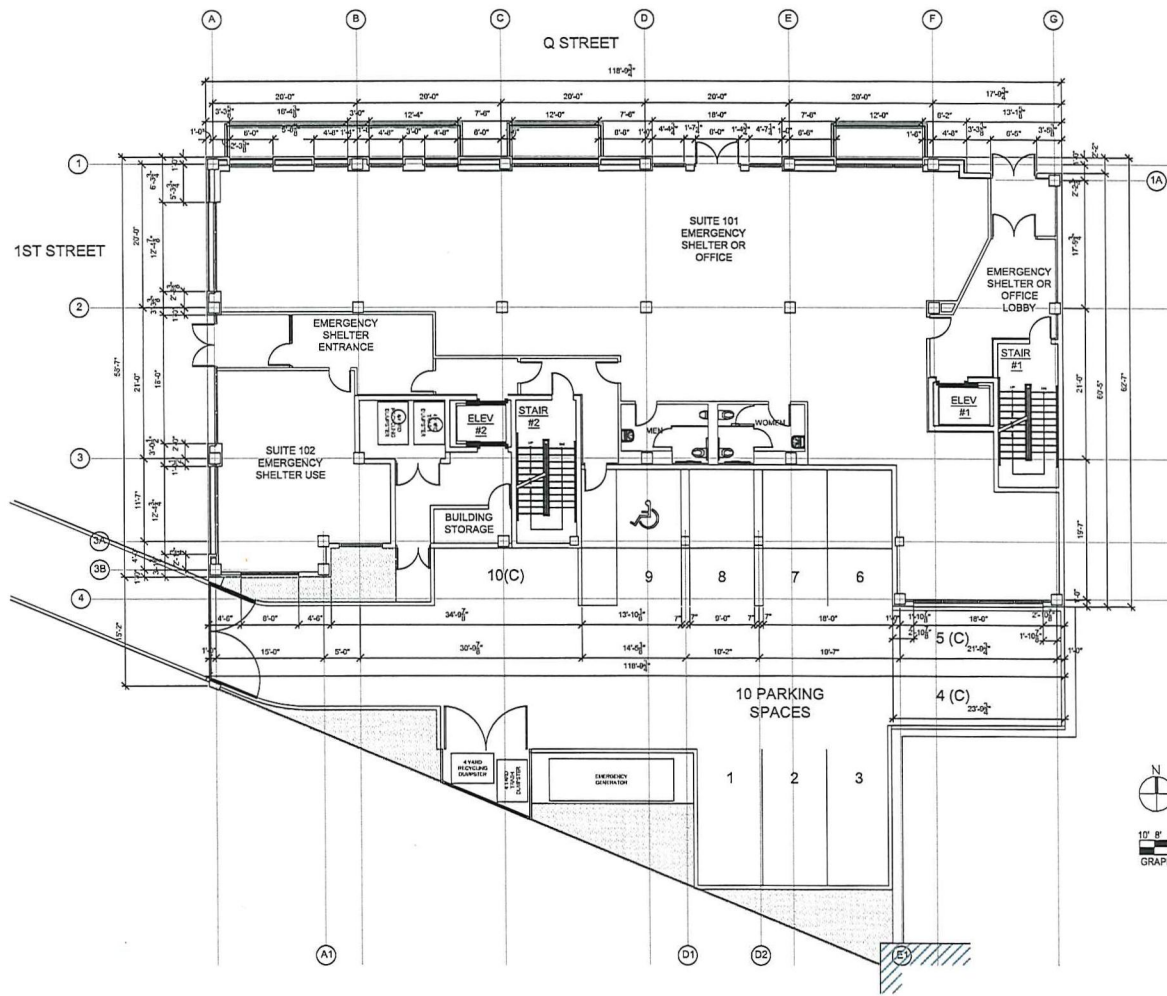

- SUITE 101 - EMERGENCY SHELTER OR OFFICE
3,750 SF
- SUITE 102 - EMERGENCY SHELTER USE
545 SF
- EMERGENCY SHELTER OR OFFICE LOBBY
290 SF
- EMERGENCY SHELTER ENTRANCE
297 SF
- 6,124 GSF

AMARO LLC

101 Q STREET NE


GROUND FLOOR PLAN

SCALE: $\frac{1}{8}$ " = 1'-0"


JANUARY 01, 2018

REVISED MARCH 21, 2018



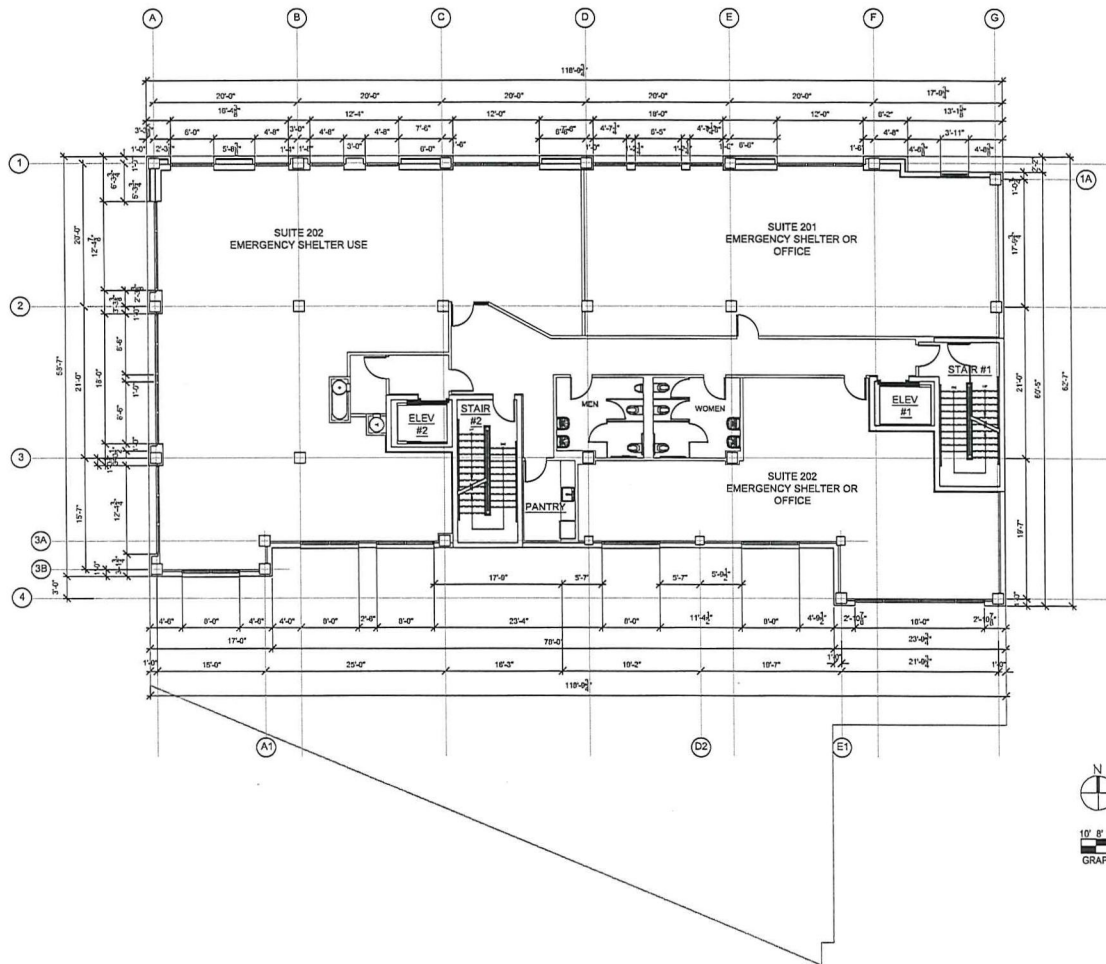

SUITE 201 EMERGENCY SHELTER OR OFFICE
 1,385 SF
 SUITE 202 EMERGENCY SHELTER USE
 2,420 SF
 SUITE 203 EMERGENCY SHELTER OR OFFICE
 1,060 SF
 6,583 GSF

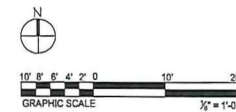

AMARO LLC

101 Q STREET NE


SECOND FLOOR PLAN

SCALE: $\frac{1}{8}'' = 1'-0''$

JANUARY 01, 2018

REVISED MARCH 21, 2018



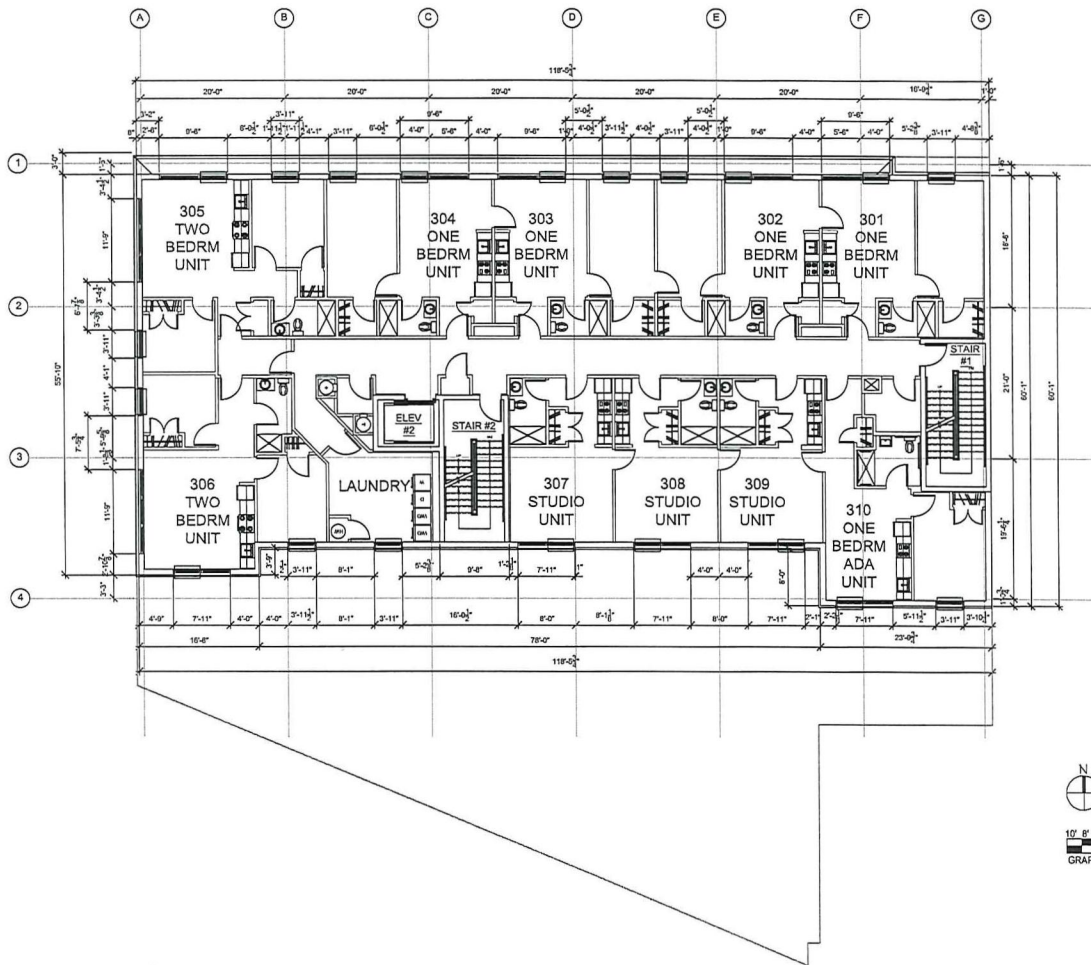

EMERGENCY SHELTER UNITS
 3 - STUDIOS
 4 - ONE BEDROOM
 1 - ONE BEDROOM ADA UNIT
 2 - TWO BEDROOM

6,388 GSF

AMARO LLC


101 Q STREET NE

THIRD FLOOR PLAN

SCALE: $\frac{1}{4}$ " = 1'-0"


JANUARY 01, 2018



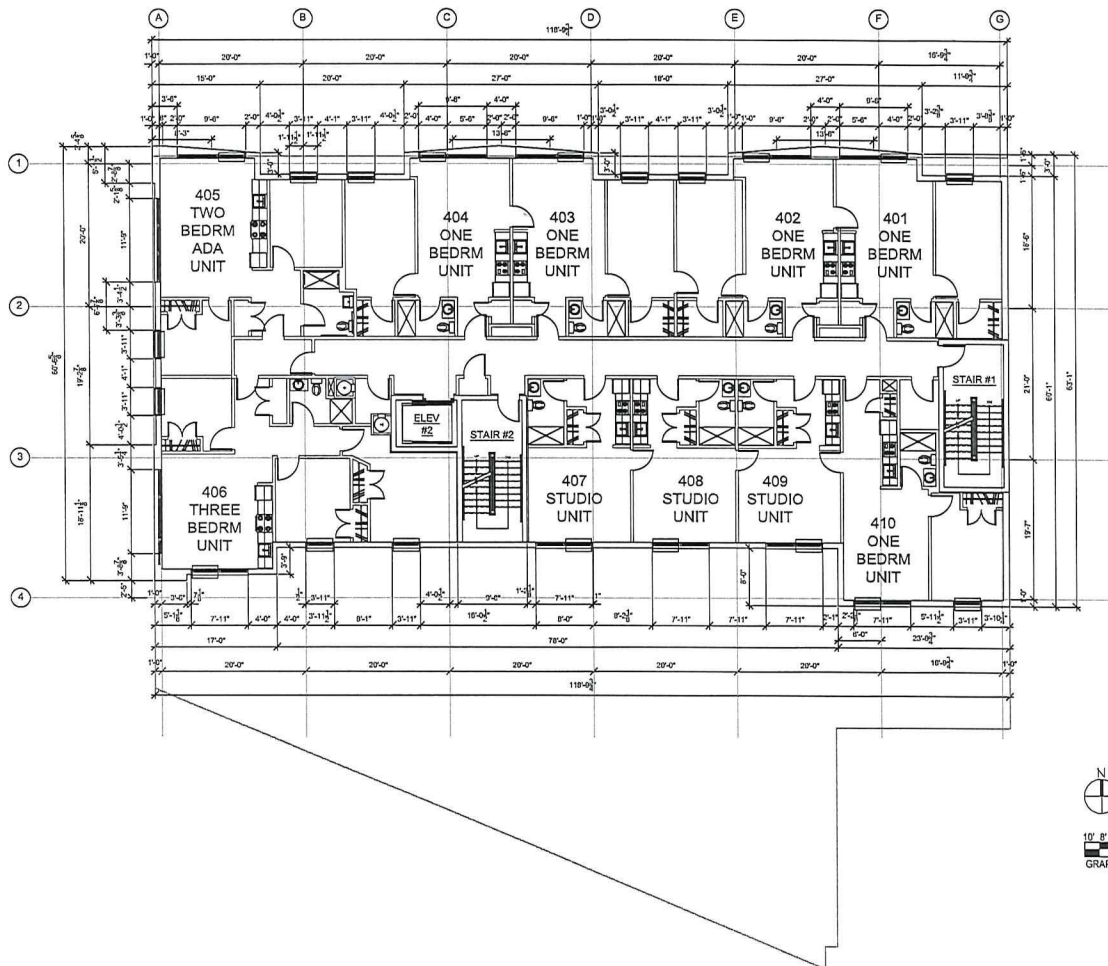

EMERGENCY SHELTER UNITS
 3 - STUDIO UNITS
 5 - ONE BEDROOM UNITS
 1 - TWO BEDROOM ADA UNIT
 1 - THREE BEDROOM UNIT

6,578 GSF

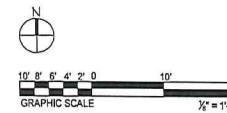

AMARO LLC


101 Q STREET NE

FOURTH FLOOR PLAN

SCALE: 1/8" = 1'-0"

JANUARY 01, 2018



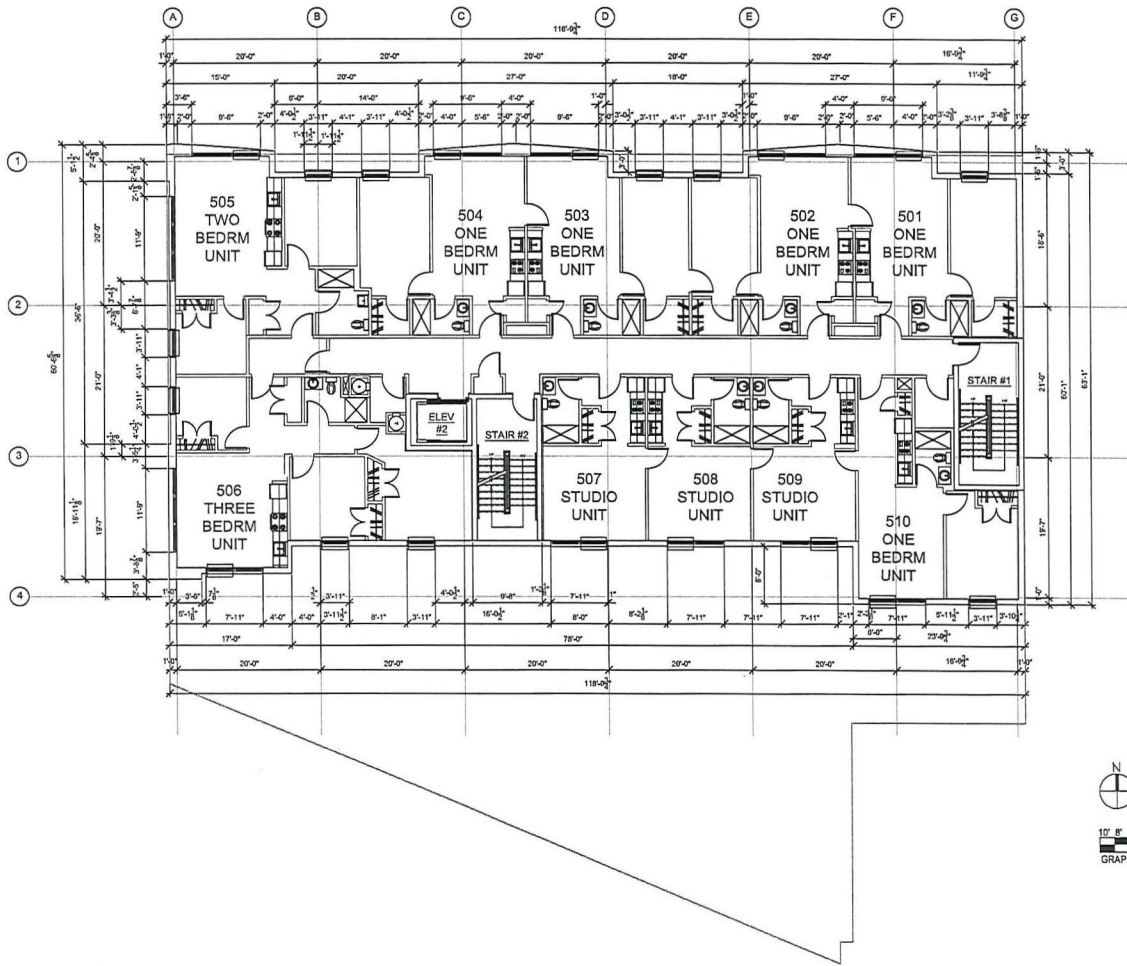

EMERGENCY SHELTER UNITS
 3 - STUDIO
 5 - ONE BEDROOM
 1 - TWO BEDROOM
 1 - THREE BEDROOM

6,578 GSF

AMARO LLC


101 Q STREET NE

FIFTH FLOOR PLAN

SCALE: 1/8" = 1'-0"

JANUARY 01, 2018



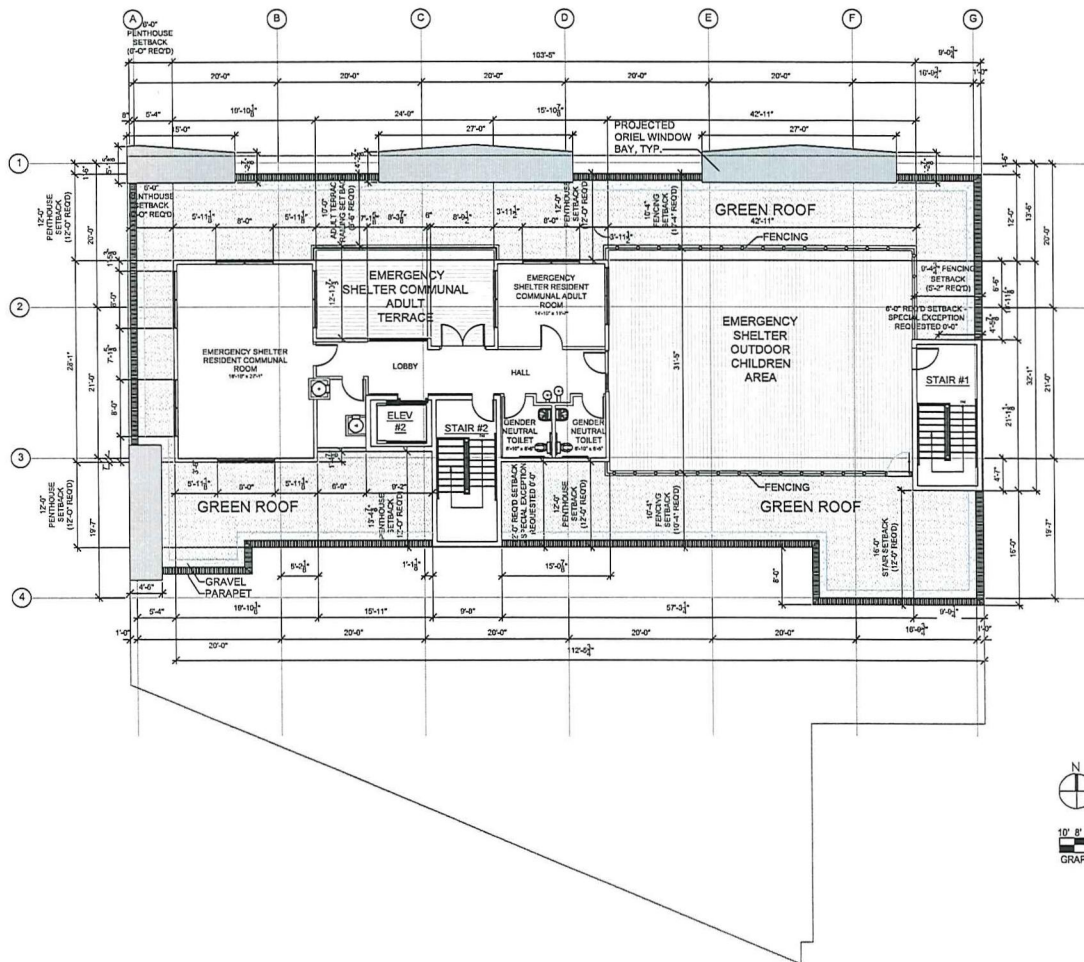

- EMERGENCY SHELTER OUTDOOR CHILDREN AREA
1,720 SF
 - EMERGENCY SHELTER COMMUNAL ADULT TERRACE
310 SF
 - EMERGENCY SHELTER RESIDENT COMMUNAL ROOM
510 SF
 - EMERGENCY SHELTER RESIDENT COMMUNAL ADULT ROOM
175 SF
- 1,720 SF

AMARO LLC


101 Q STREET NE

PENTHOUSE FLOOR PLAN

SCALE: 3/8"=1'-0"

JANUARY 01, 2018
REVISED MARCH 21, 2018
REVISED MAY 09, 2018



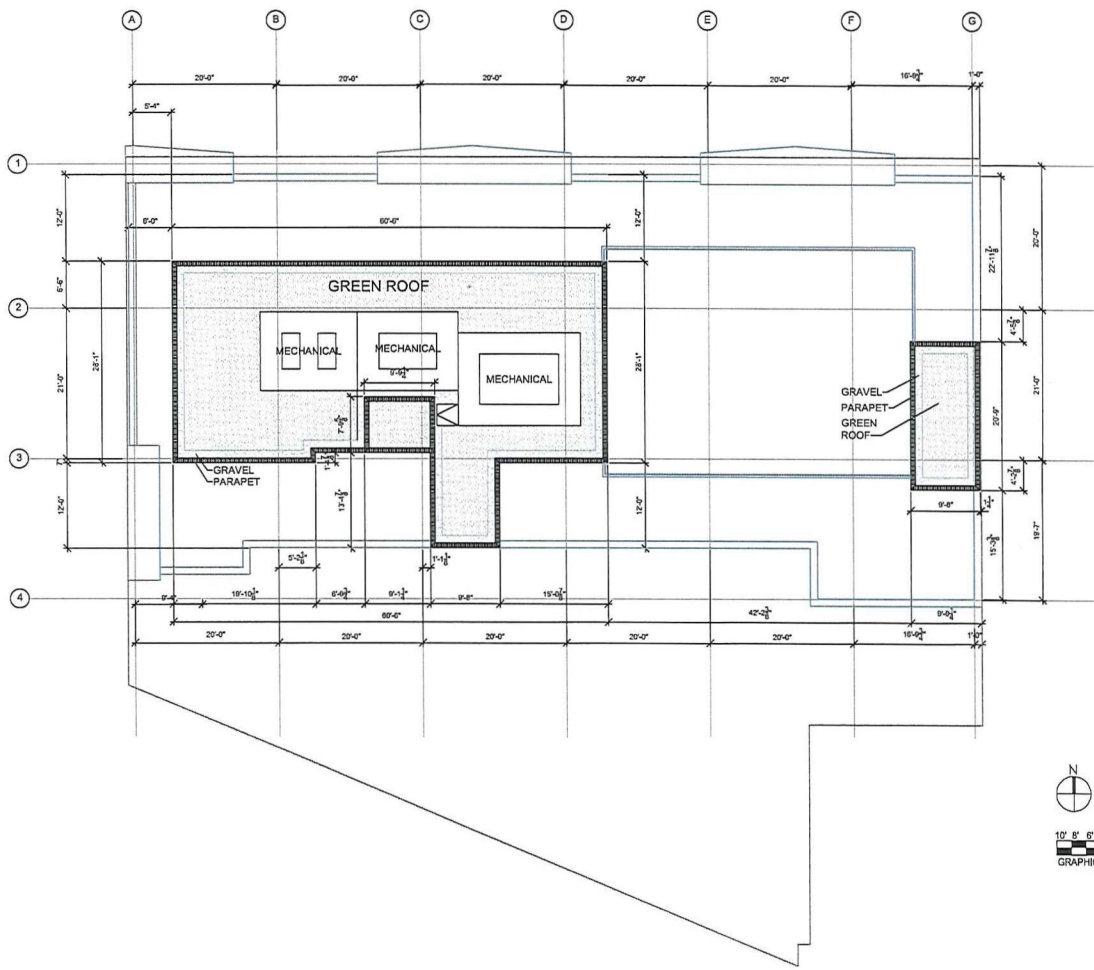

AMARO LLC

101 Q STREET NE

PENTHOUSE ROOF PLAN


SCALE: $\frac{1}{8}'' = 1'-0''$

JANUARY 01, 2018

REVISED MARCH 21, 2018

REVISED MAY 09, 2018



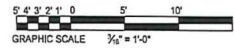


AMARO LLC

101 Q STREET

Q STREET ELEVATION - NORTH
 SCALE: $\frac{3}{16}'' = 1'-0''$
 JANUARY 10, 2017
 REVISED MARCH 21, 2018
 REVISED MAY 09, 2018



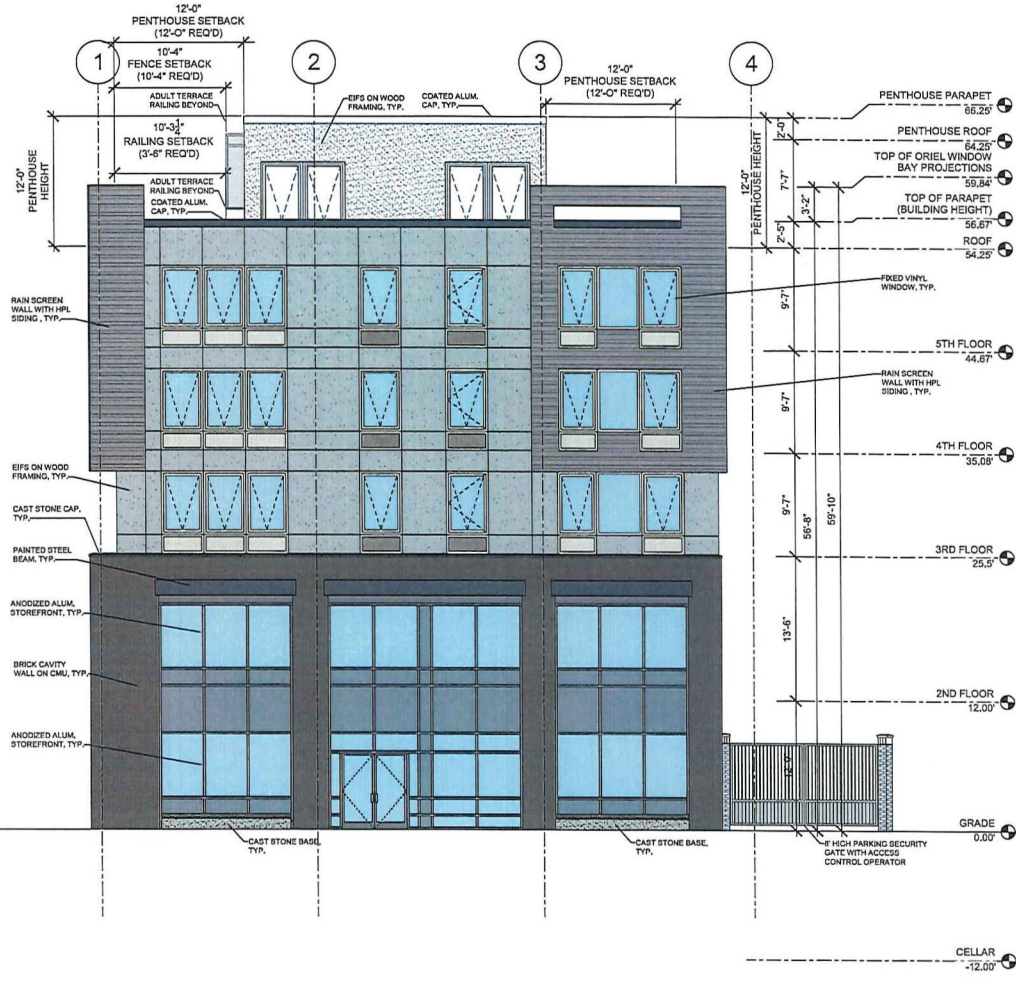

AMARO LLC

101 Q STREET
 1ST STREET ELEVATION - WEST
 SCALE: $\frac{3}{16}'' = 1'-0''$
 JANUARY 10, 2017
 REVISED MARCH 21, 2018
 REVISED MAY 09, 2018





AMARO LLC

101 Q STREET

REAR ELEVATION - SOUTH


SCALE: 3/8" = 1'-0"

JANUARY 10, 2017

REVISED MARCH 21, 2018

REVISED MAY 09, 2018



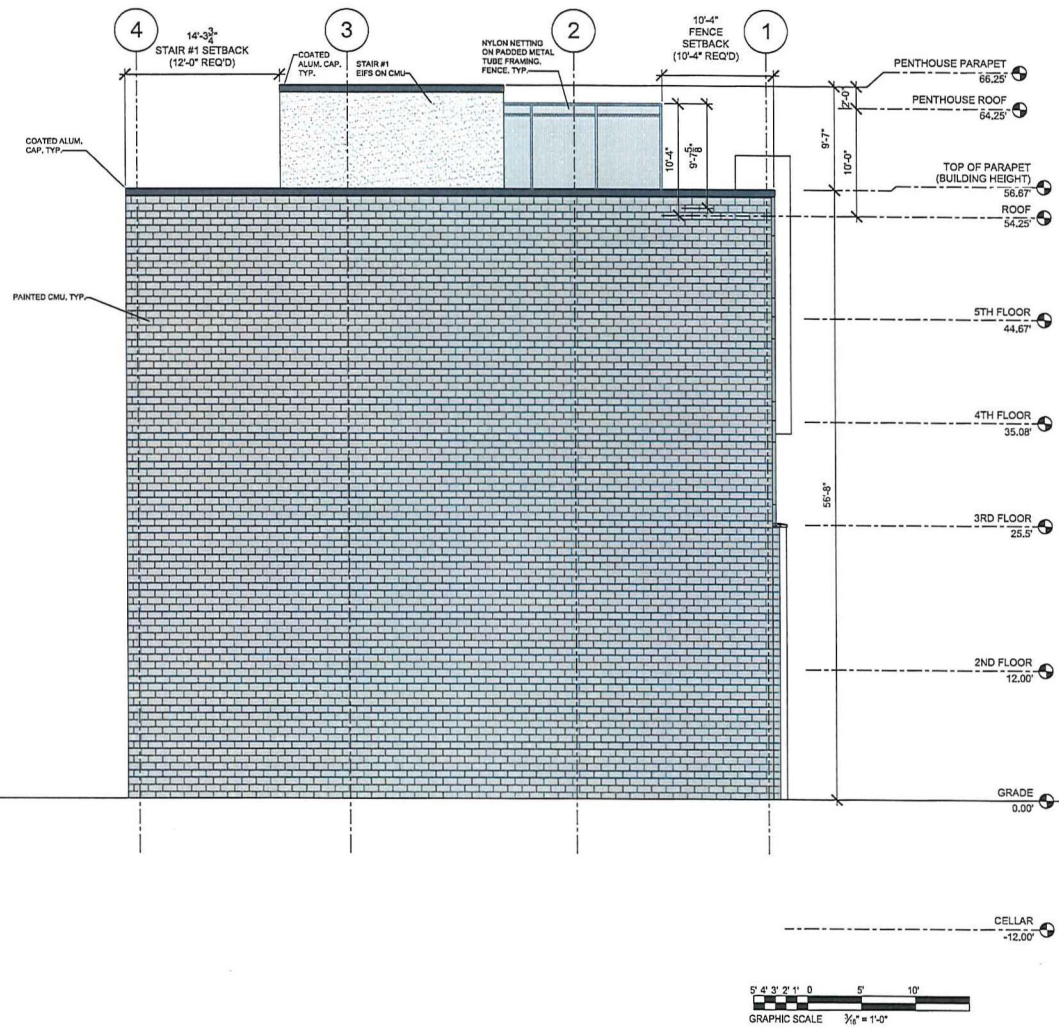


AMARO LLC

101 Q STREET

SIDE ELEVATION - EAST
 SCALE: 3/16" = 1'-0"
 JANUARY 10, 2017
 REVISED MARCH 21, 2018
 REVISED MAY 09, 2018




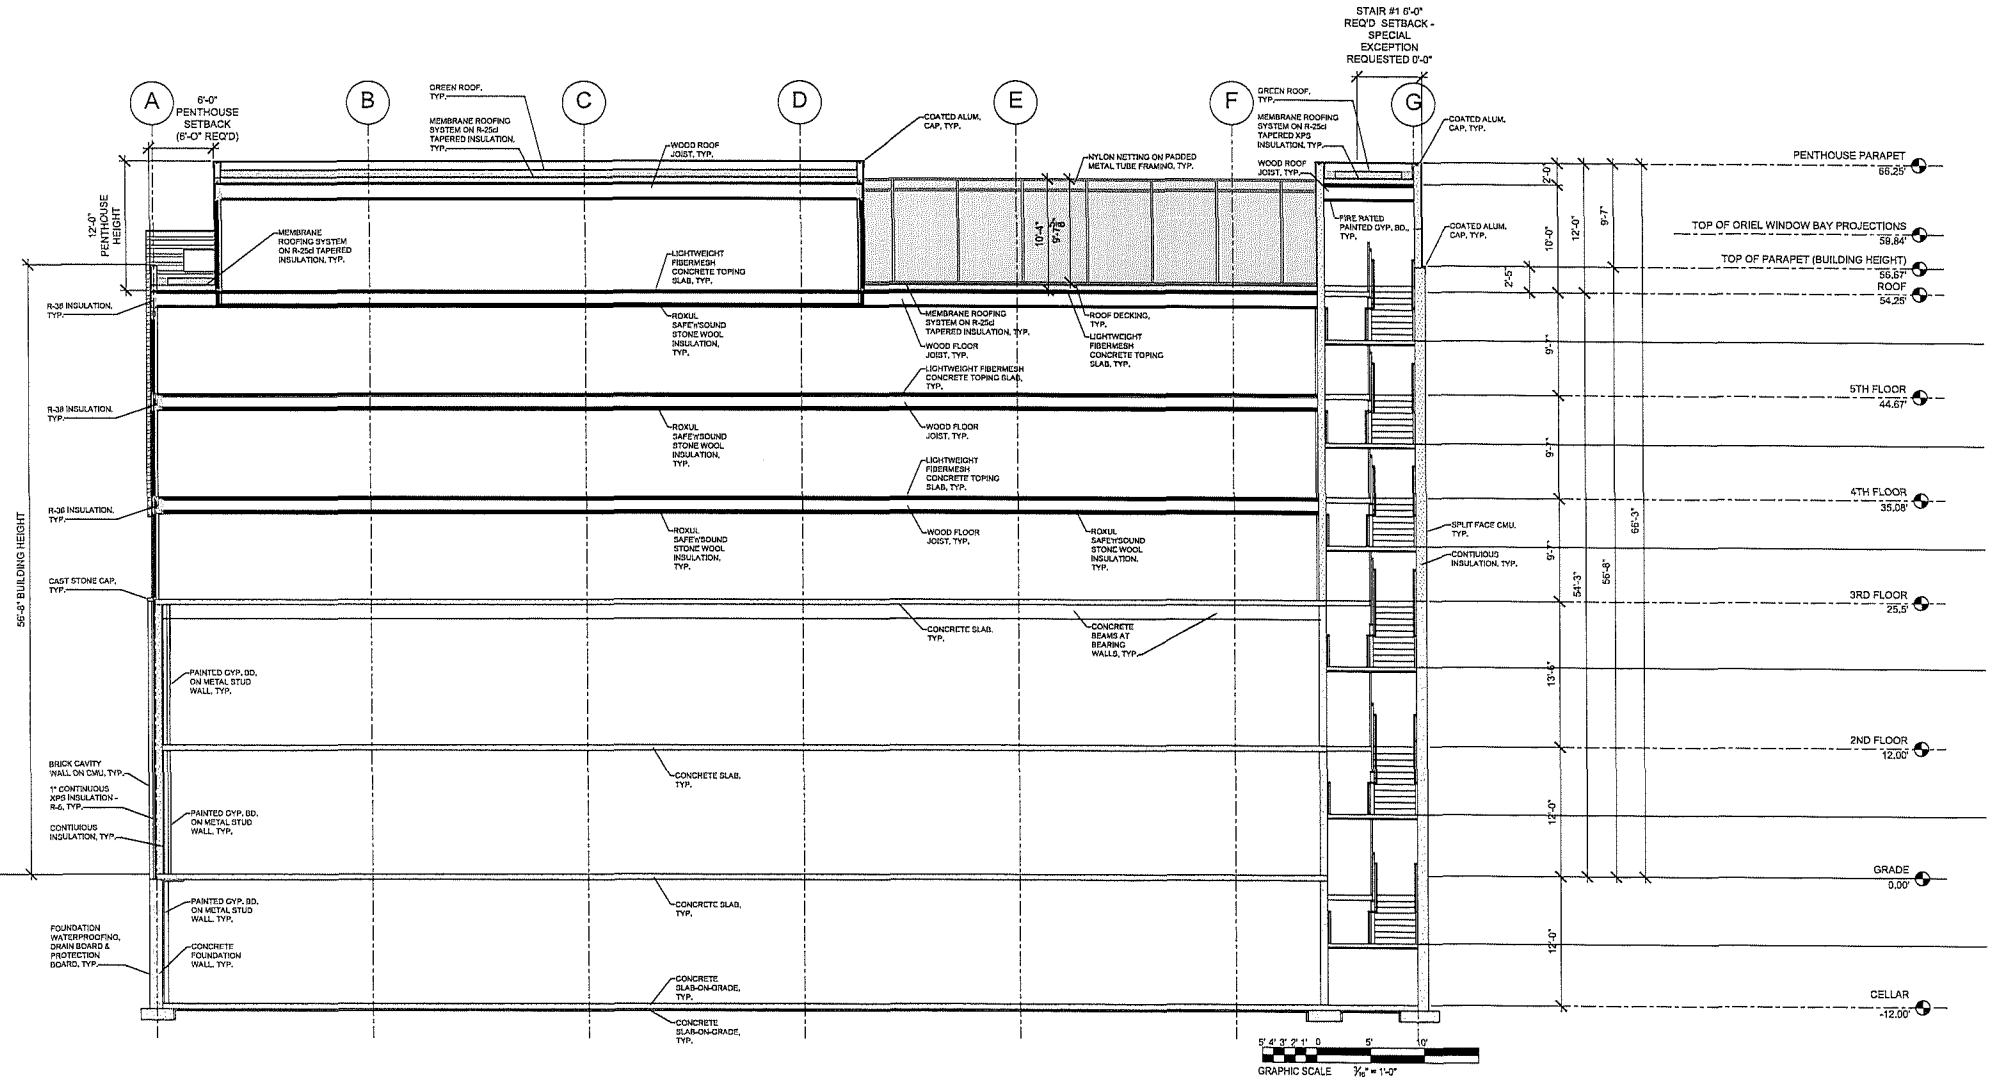

AMARO LLC

101 Q STREET
 E-W BUILDING SECTION @ STAIR
 SCALE: 3/8" = 1'-0"
 MARCH 21, 2018
 REVISED MAY 09, 2018



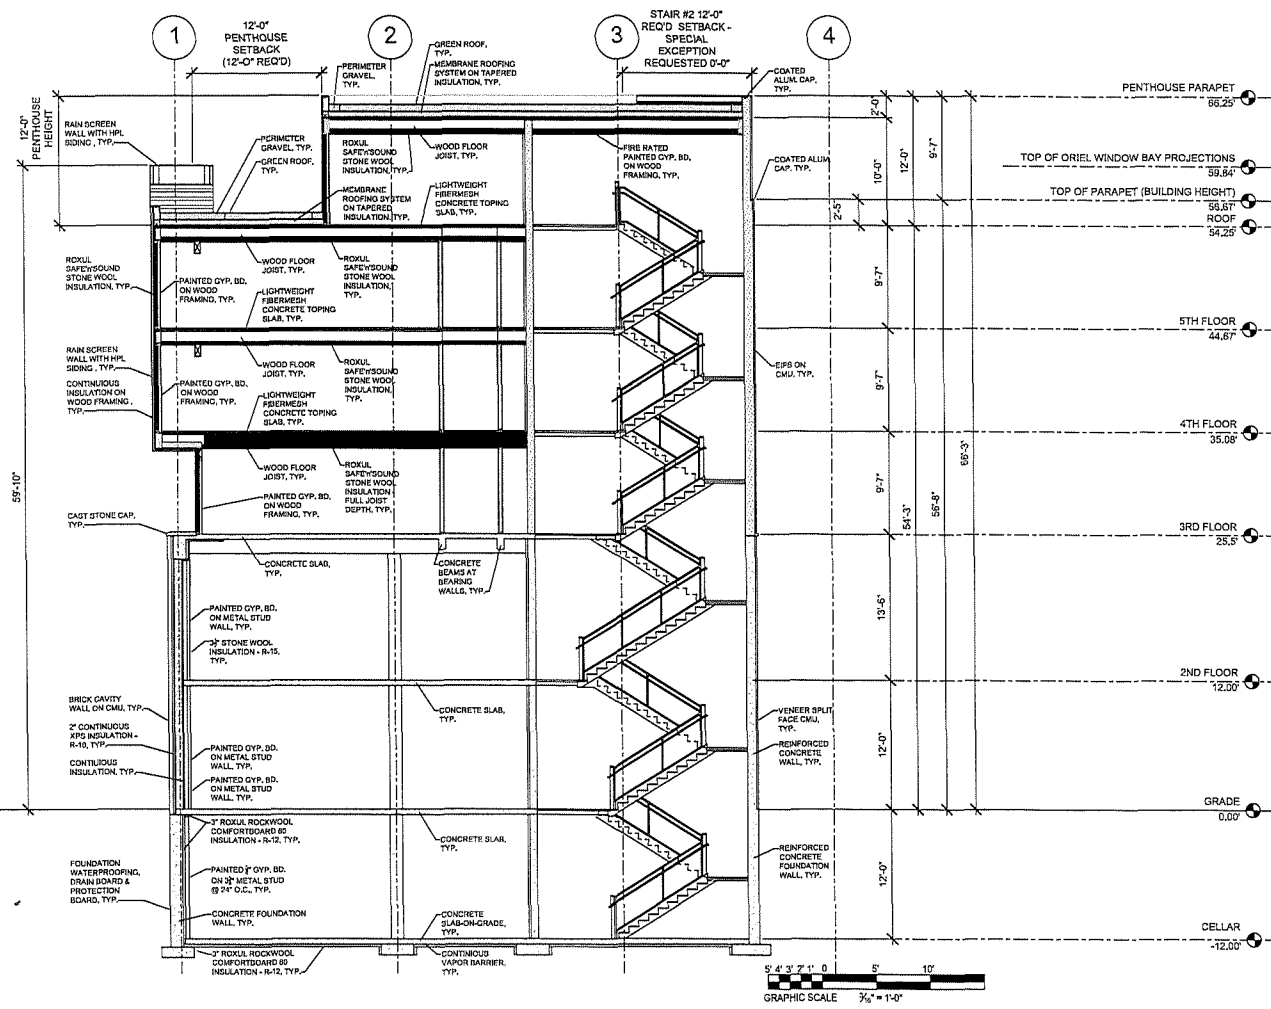

AMARO LLC


101 Q STREET

N-S BUILDING SECTION @ STAIR

SCALE: 3/16" = 1'-0"

MARCH 21, 2018
REVISED MAY 9, 2018



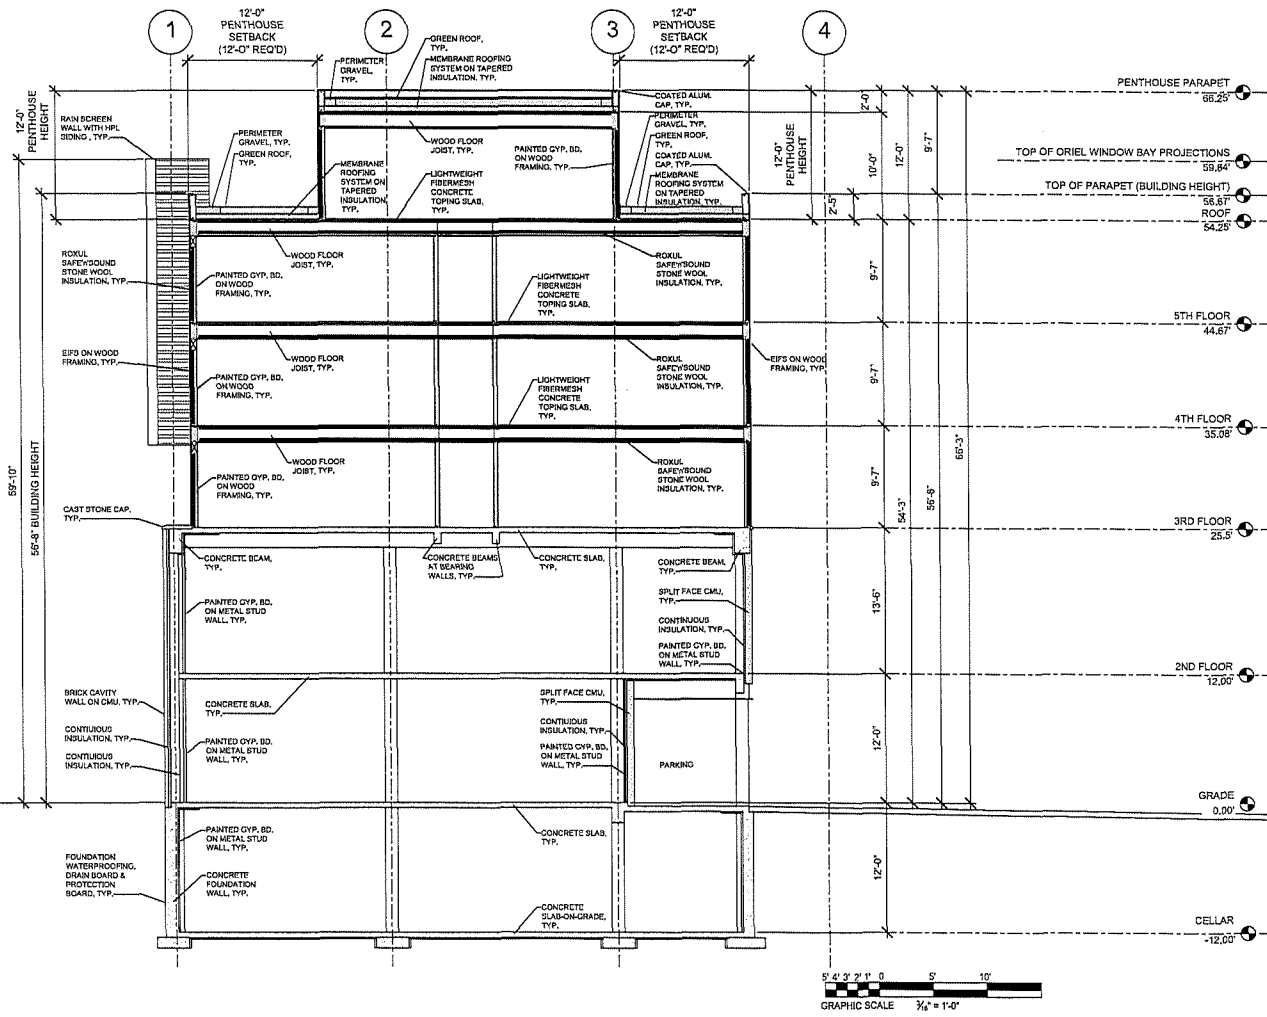

AMARO LLC

101 Q STREET

N-S BUILDING SECTION

SCALE: $\frac{3}{16}'' = 1'-0''$

JANUARY 10, 2017

REVISED MARCH 21, 2018

REVISED MAY 09, 2018

