

- EXISTING ROOF
- NEW CLASS 'A' MEMBRANE ROOF WITH STAINLESS STEEL FLASHING
- NEW BRICK, PAINTED
- BOARD AND BATTEN CEMENT BOARD SIDING, PAINTED
- NEW ALUM. CLAD WOOD DOUBLE HUNG WINDOW
- 3rd LEVEL FINISHED FLOOR
- NEW ALUM. CLAD WOOD DOUBLE HUNG WINDOW
- PVC WRAPPED P.T. WOOD OPEN TRELLIS, MEMBERS AT 24" O.C.
- RANGE HOOD EXHAUST
- PVC TRIM BOARD
- 2nd LEVEL FINISHED FLOOR
- NEW ALUM. D.S.
- EXISTING BRICK, PAINTED
- NEW WALL SCONCE
- NEW ALUM. CLAD WOOD DOUBLE HUNG WINDOWS
- NEW ALUM. CLAD WOOD EXTERIOR DOOR UNIT WITH TRANSOM
- 1ST LEVEL FINISHED FLOOR

REPLACE WINDOW WITH CASEMENT FOR EGRESS

REPLACE WINDOW WITH CASEMENT FOR EGRESS


ELEVATIONS REVISED 03.16.18
BZA SUBMISSION

OLD CITY DESIGN STUDIO[®]
1317 D ST, NE WASHINGTON, DC 20002
202. 455. 6237 OLD CITY DESIGN.US

CLIENT:
McGEEHAN RESIDENCE
121 Tennessee Avenue, NE
Washington, DC 20002

DATE: 03.16.2018
SCALE: 1/4" = 1'-0" 0 1 5

REAR (EAST) ELEVATION NEW WORK
Board of Zoning Adjustment
District of Columbia
CASE NO. 18728
EXHIBIT NO. 28
A-4

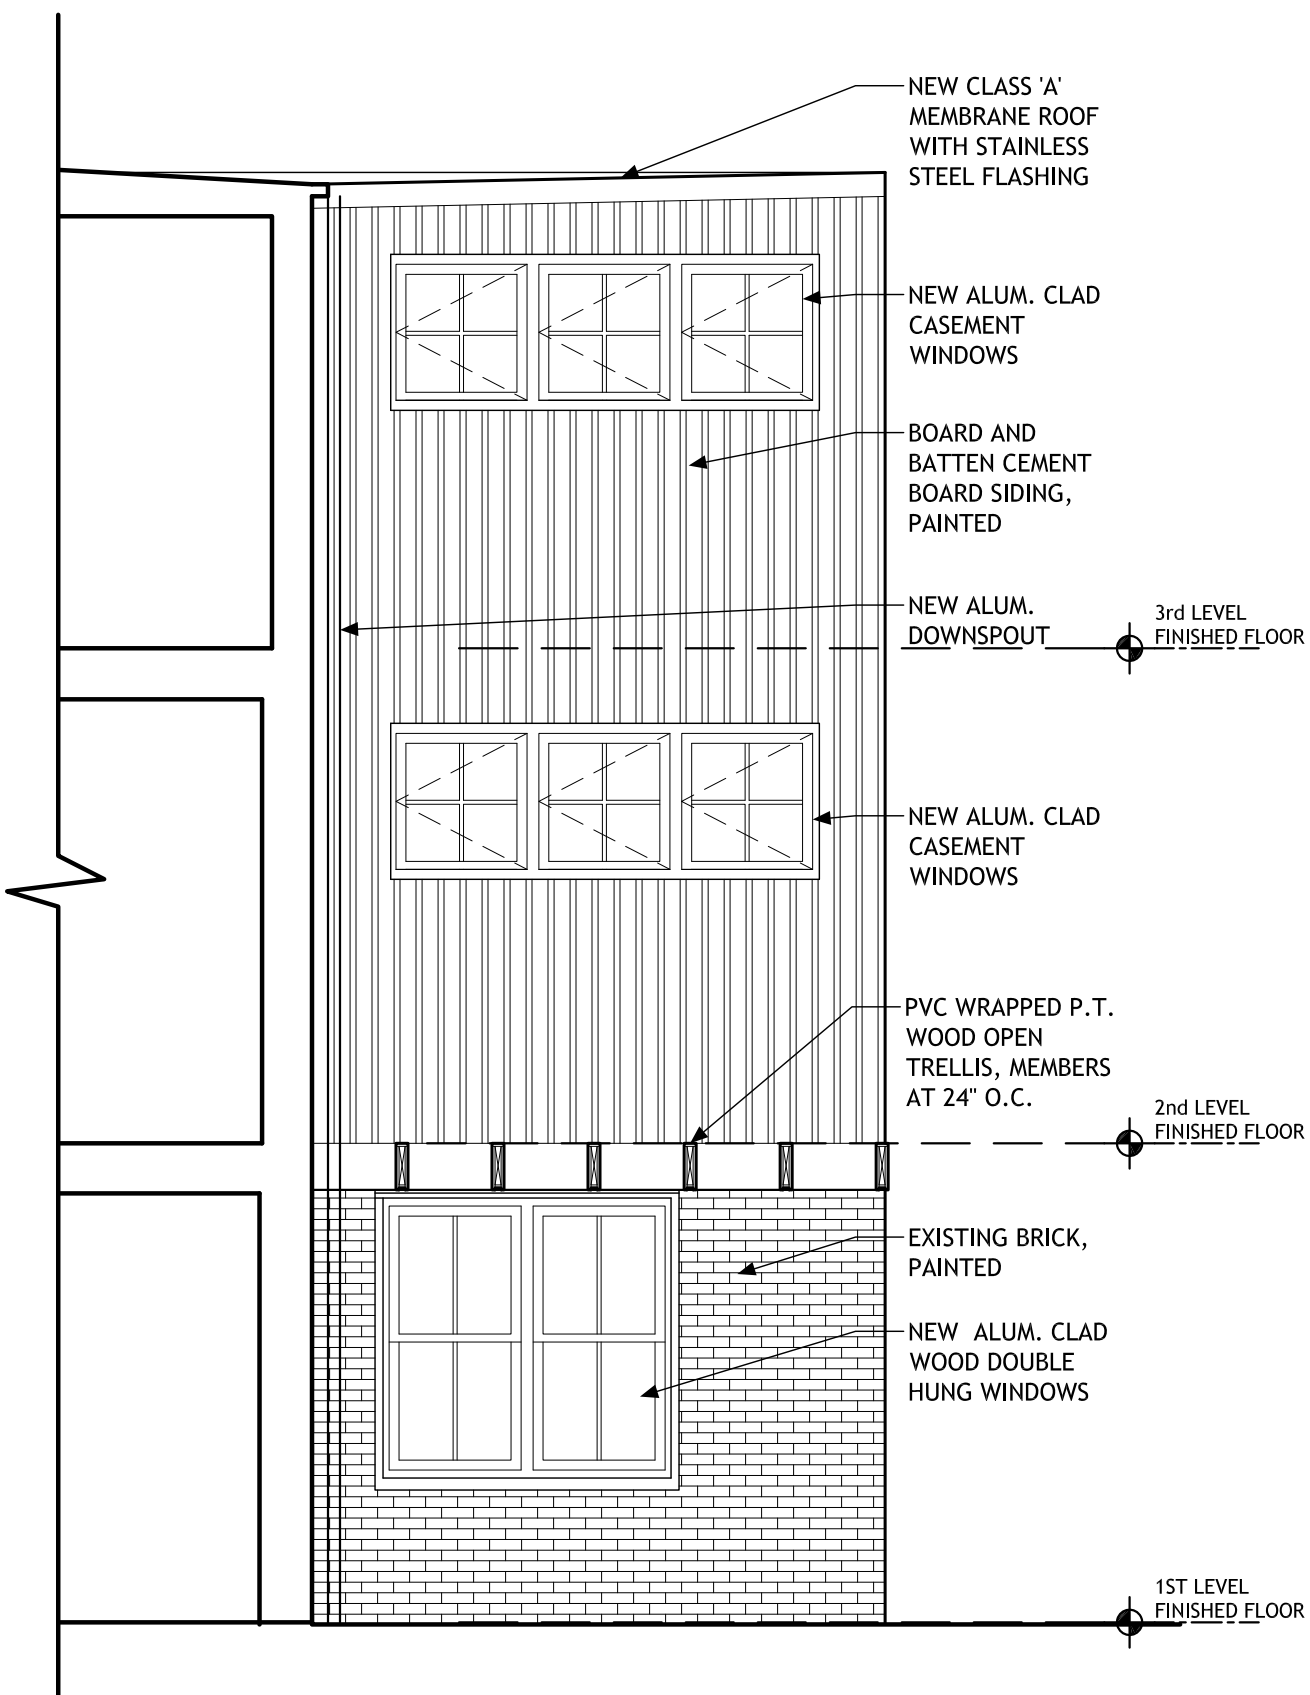

03.08.18 BZA UPDATE
BZA SUBMISSION


OLD CITY DESIGN STUDIO®
1317 D ST, NE WASHINGTON, DC 20002
202. 455. 6237 OLDCITYDESIGN.US

CLIENT:
McGEEHAN RESIDENCE
121 Tennessee Avenue, NE
Washington, DC 20002

DATE: 03.16.2018
SCALE: 1/4" = 1'-0" 0 1 5

SIDE (SOUTH)
ELEVATION
NEW WORK


A-5

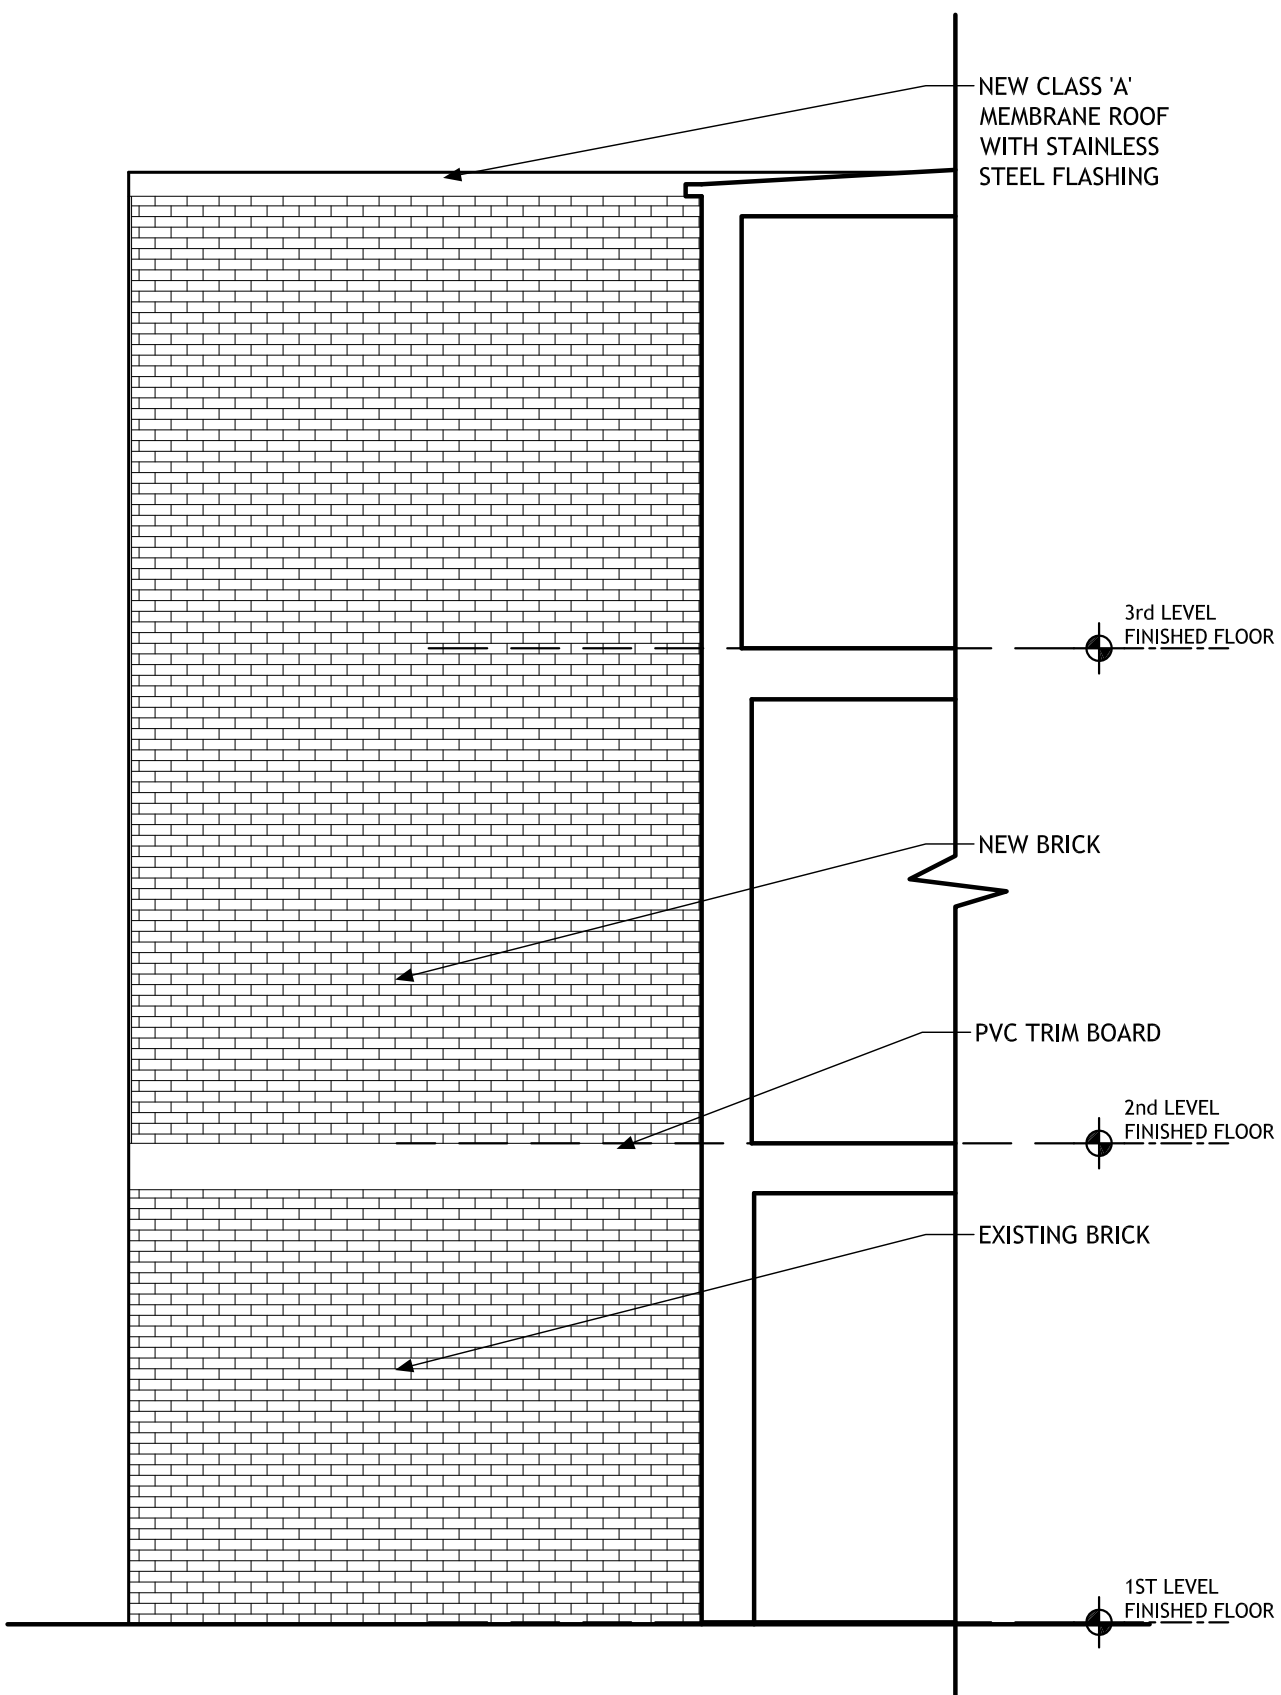

BZA SUBMISSION

OLD CITY DESIGN STUDIO®
 1317 D ST, NE WASHINGTON, DC 20002
 202. 455. 6237 OLD CITY DESIGN.US

CLIENT:
 MCGEEHAN RESIDENCE
 121 Tennessee Avenue, NE
 Washington, DC 20002

DATE: 03.16.2018 
 SCALE: 1/4" = 1'-0" 0 1 5

SIDE (NORTH)
 ELEVATION
 NEW WORK

A-6