




Rooftop Penthouse Plan


Communal Area Operator Area

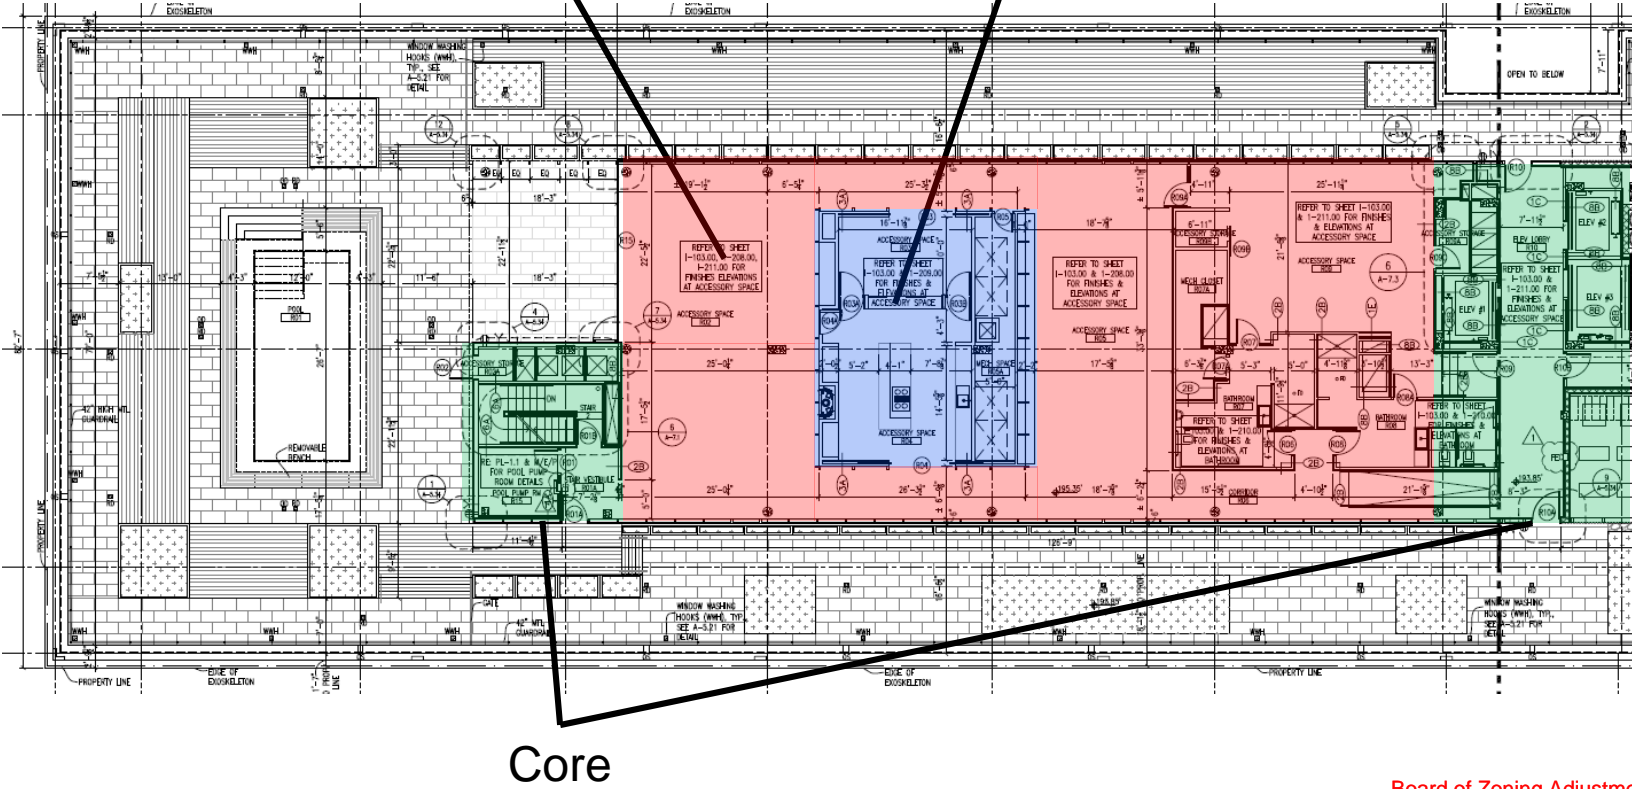

Source: JBG SMITH

Board of Zoning Adjustment
District of Columbia
CASE NO. 19952
BXHBITTND032B

Rooftop Penthouse Plan

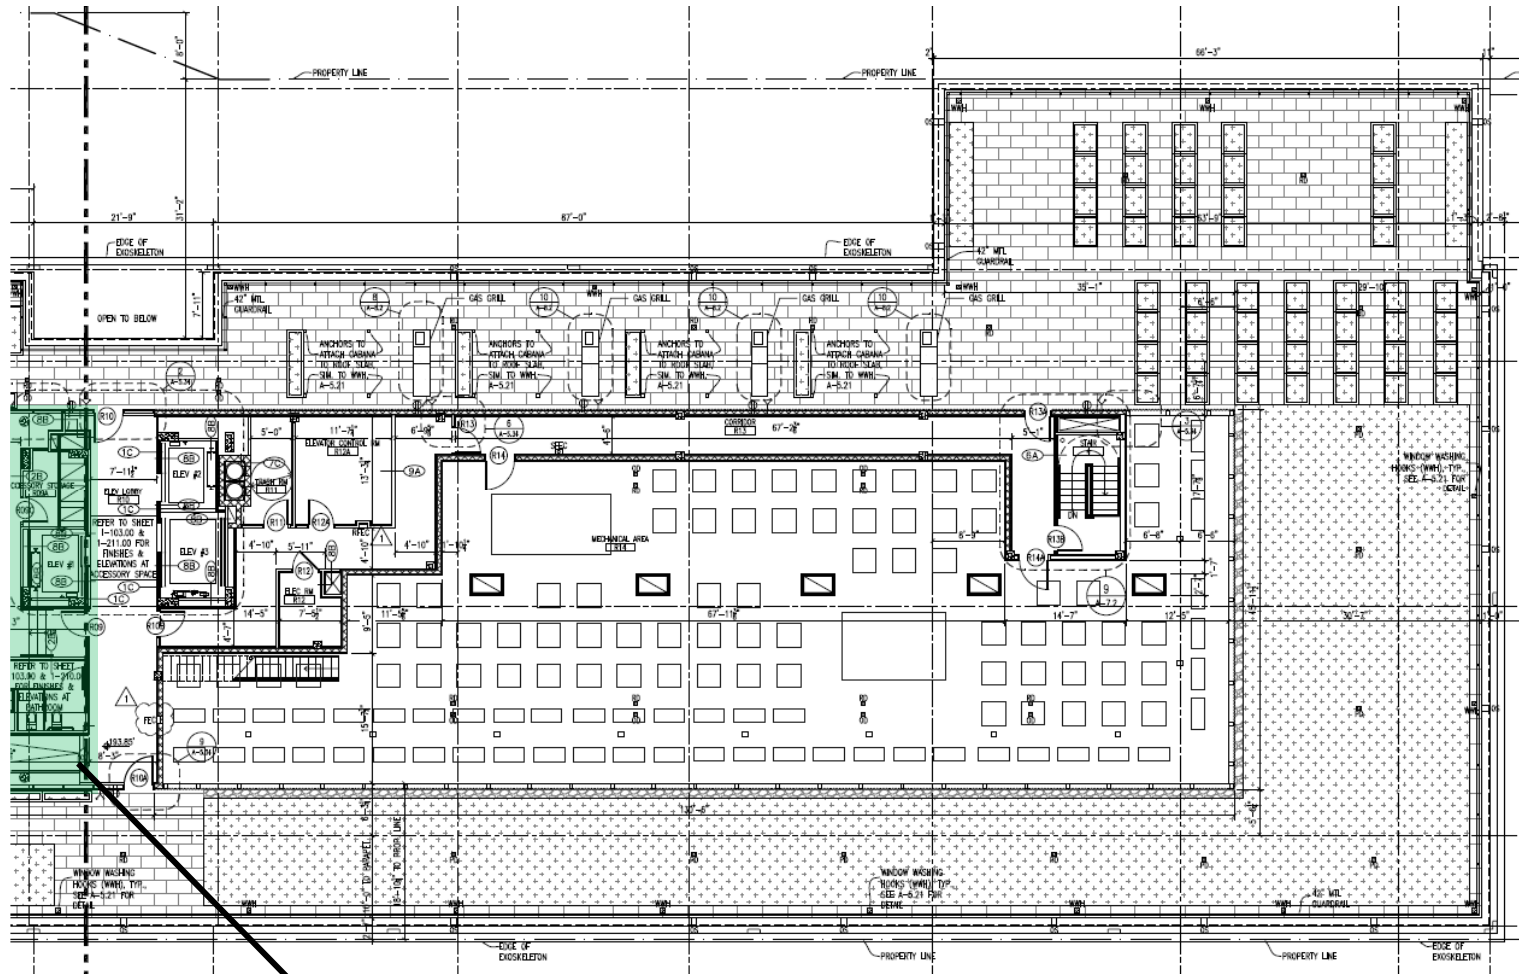

Core

Source: JBG SMITH

2112 8th Street NW - Penthouse Photos

Outdoor



2112 8th Street NW - Penthouse Photos
Indoor Lounge Space

