





JUNE 15, 2016 STRUCTURAL PLANS CERTIFIED AS PROVIDED IN SECITON 106.1.4.1 OF THE D.C. CONSTRUCTION CODES

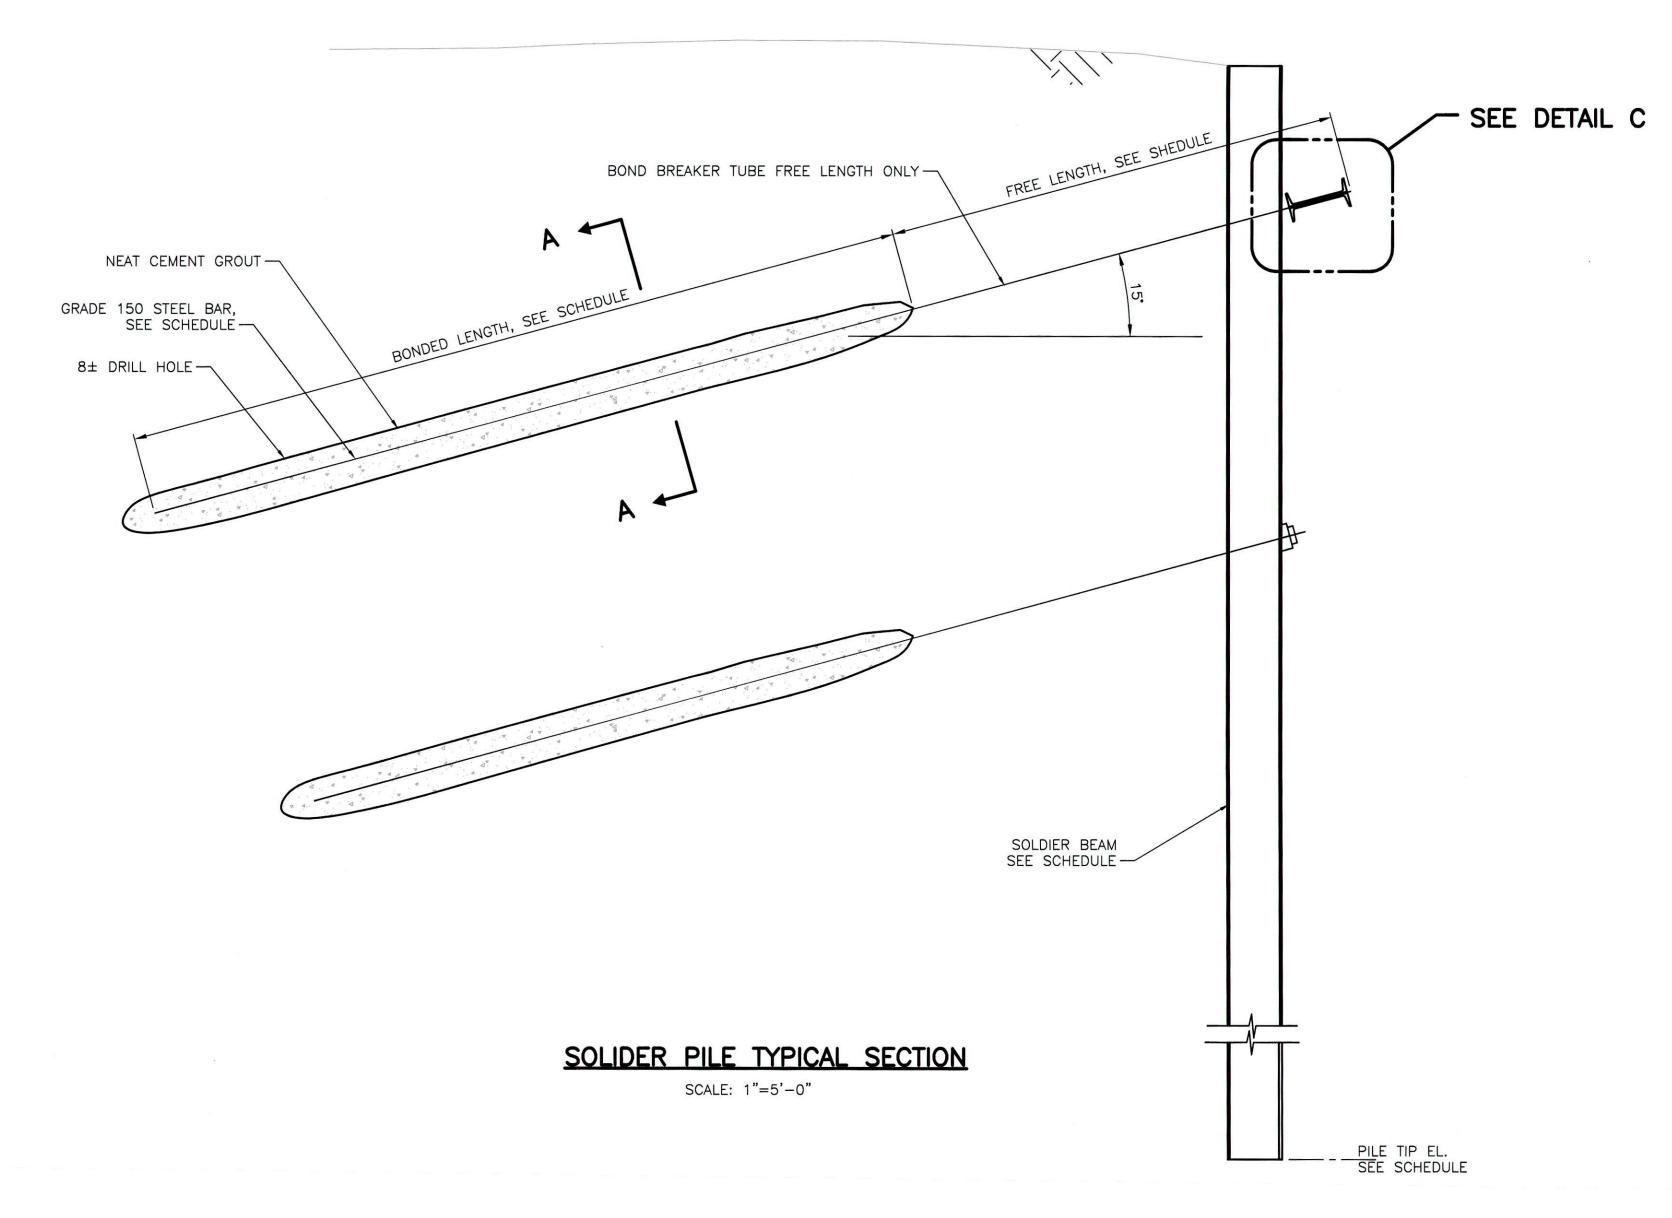

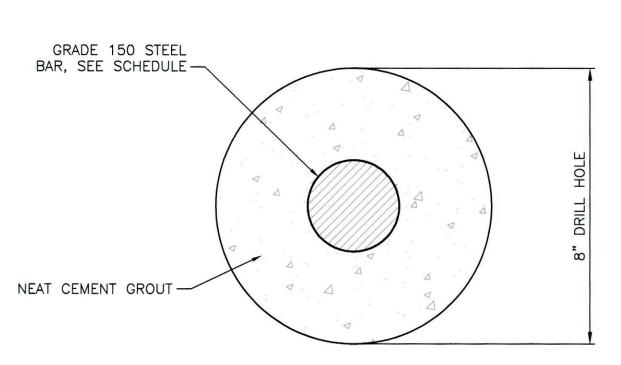


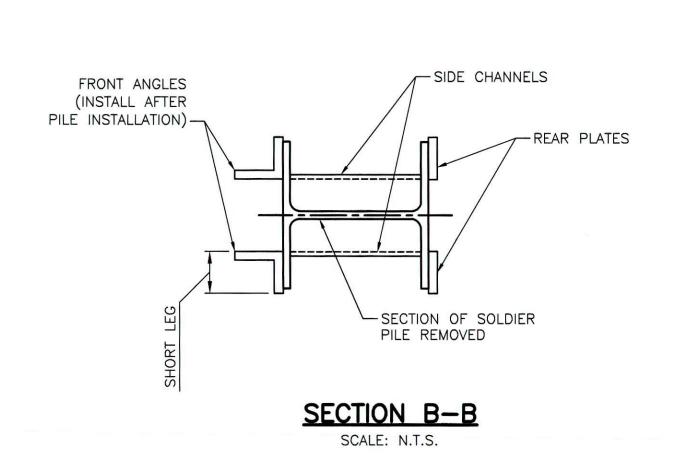



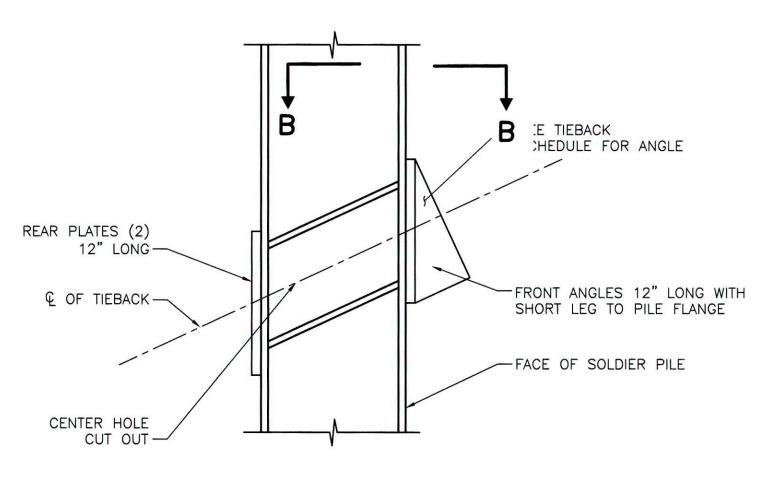

SEAT & PLATE CONNECTION SCALE: N.T.S.

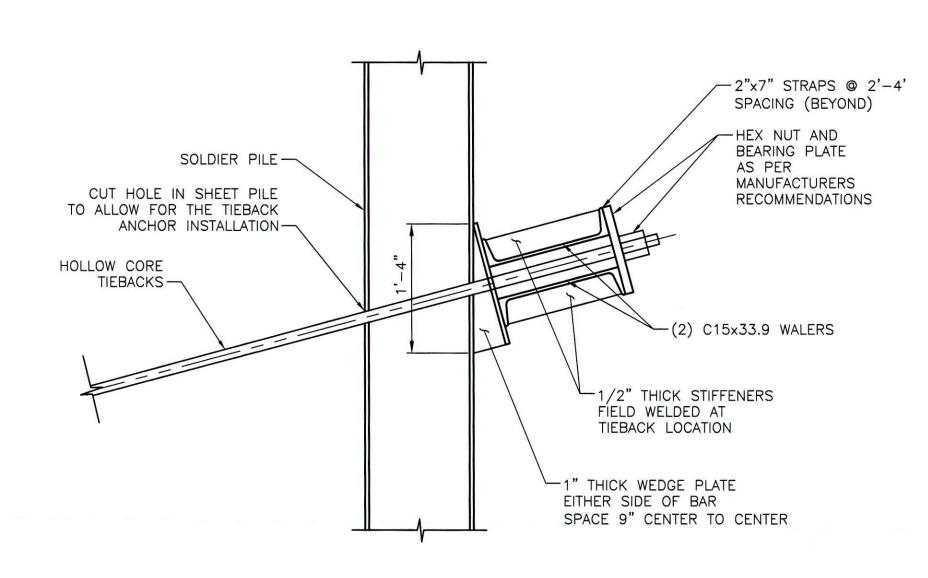

DETAIL C

SCALE: N.T.S.

PILE SCHEDULE - PACKAGE 1												
PACKAGE	PILE NUMBER START	PILE NUMBER END	NUMBER OF PILES	LOCATION	PILE SIZE	PILE SPACING (FEET)	PILE CUTOFF ELEVATION (FEET)	PILE TIP ELEVATION (FEET)	PILE LENGTH (FEET)	TOP TIEBACK ELEVATION (FEET)	BOTTOM TIEBACK ELEVATION (FEET)	CELL BRACE REQUIRED
1	82	83	83	NORTH SERVICE COURT	HP12x74	8	165	143	22	-	-	Yes
1	84	84	1	1ST STREET NW	HP12x74	8	170	148	22		-	No
1	85	94	10	1ST STREET NW	HP12x74	8	176	148	28	-	-	No
1	95	112	18	1ST STREET NW	HP12x74	8	178	148	30	173	_	No
1	113	157	46	MICHIGAN AVE NW	HP12x74	8	180	145	35	175	167	Yes
1	158	184	27	MICHIGAN AVE NW	HP12x74	8	178	145	33	173	167	Yes
1	185	199	15	MICHIGAN AVE NW	HP12x74	8	176	145	31	171	-	Yes

				ТО	P TIEBAC	K SCHEDULE - PA	ACKAGE 1			
PILE NUMBER START	PILE NUMBER END	ELEVATION (FEET)	SPACING (FEET)	NUMBER OF TIEBACKS	ANGLE (DEG)	DESIGN LOAD (KIPS)	BAR SIZE	UNBONDED LENGTH (FEET)	BONDED LENGTH (FEET)	TIEBACK LENGTH (FEET)
95	112	173	16	9	15	55	#9	16	20	36
113	157	175	16	23	15	65	#9	16	20	36
158	184	173	16	13	15	65	#9	16	20	36
185	199	171	16	7	15	95	#10	15	30	45
				ВОТТ	OM TIEBA	CK SCHEDULE -	PACKAGE 1			
PILE NUMBER START	PILE NUMBER END	ELEVATION (FEET)	SPACING (FEET)	NUMBER OF TIEBACKS	ANGLE (DEG)	DESIGN LOAD (KIPS)	BAR SIZE	UNBONDED LENGTH (FEET)	BONDED LENGTH (FEET)	TIEBACK LENGTH (FEET)
95	112	-	-	-	-	-	-	-	-	-
113	157	167	8	46	15	105	#10	12	35	47
158	184	167	8	27	15	105	#10	12	35	47
185	199	-	-	-	-	-	-	-	•	

CAUTION!!

THE LOCATIONS OF ALL EXISTING UNDERGROUND UTILITIES SHOWN ON THIS PLAN ARE BASED UPON ABOVE GROUND

MISS UTILITY EVIDENCE (INCLUDING, BUT NOT LIMITED TO, MANHOLES, INLETS, VALVES, AND MARKS MADE UPON THE GROUND BY OTHERS)
AND ARE SPECULATIVE IN NATURE. THERE MAY ALSO BE OTHER EXISTING UNDERGROUND UTILITIES FOR WHICH THERE IS NO ABOVE GROUND EVIDENCE OR FOR WHICH NO ABOVE GROUND EVIDENCE WAS OBSERVED. THE EXACT LOCATIONS OF SAID EXISTING UNDERGROUND UTILITIES SHALL BE VERIFIED BY THE CONTRACTOR BRIDE TO ANY AND ALL CONSTRUCTION.

THE CONTRACTOR BRIDE TO ANY AND ALL CONSTRUCTION.

is permit does not include approval for any work MCMILLAN SITE DEVELOPMENT

PACKAGE LOT 800; SQUARE 3128 WASHINGTON, DC

OFFICAL GOVERNMENT OF THE DISTRICT OF COLUMBIA PERMIT OPERATIONS DIVISION

PLANS APPROVED

OWNER DISTRICT OF COLUMBIA
Office of the Deputy Mayor for Planning &
Economic Development
1350 Pennsylvania Ave. NW
Washington, DC 20004
Tel. (202) 727-6365

DEVELOPER VISION McMILLAN PARTNERS

1508 U Street NW Washington, DC 20009 Tel. (202) 462-1092

CONSULTANTS ARCHITECT PERKINS EASTMAN DC 1250 23rd Street NW Suite 475 Washington, DC 20037 Tel. (202) 495-7430

LANDSCAPE ARCHITECT NELSON BYRD WOLTZ 310 East Market Street Charlottesville, VA 22902 Tel. (434) 984-1358

STRUCTURAL ENGINEER SILMAN ASSOCIATES 1053 31st Street NW Washington, DC 20007 Tel. (202) 333-6230

MEP ENGINEER SETTY & ASSOCIATES INTERNATIONAL, PLLC 5185 MacArthur Boulevard NW Washington, DC 20016 Tel. (202) 393-1523


LIGHTING DESIGN STROIK LIGHTING DESIGN 1470 Waggaman Circle McLean, VA 22101 Tel. (703) 829-0548

HISTORIC PRESERVATION **EHT TRACERIES** 1121 5th Street NW Washington, DC 20001 Tel. (202) 393-1199 **CIVIL ENGINEER** BOWMAN CONSULTING DC PC 888 17th Street NW

Suite 202 Washington, DC 20006 Tel. (202) 750-2474 SOE/GEOTECHNICAL

ENGINEER GEI CONSULTANTS 1620 I Street NW Suite 800 Washington, DC 20006 Tel. (202) 828-9510

KEY PLAN

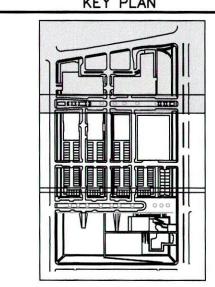

PLAN STATUS NO. DATE DESCRIPTION

SCALE JOB No. 6266-02-005 06/15/16 DATE

DETAILS PACKAGE 1

SHEET SOD009