


150 I Street SE - The Garrett - District Vet - BZA Case No. 20281



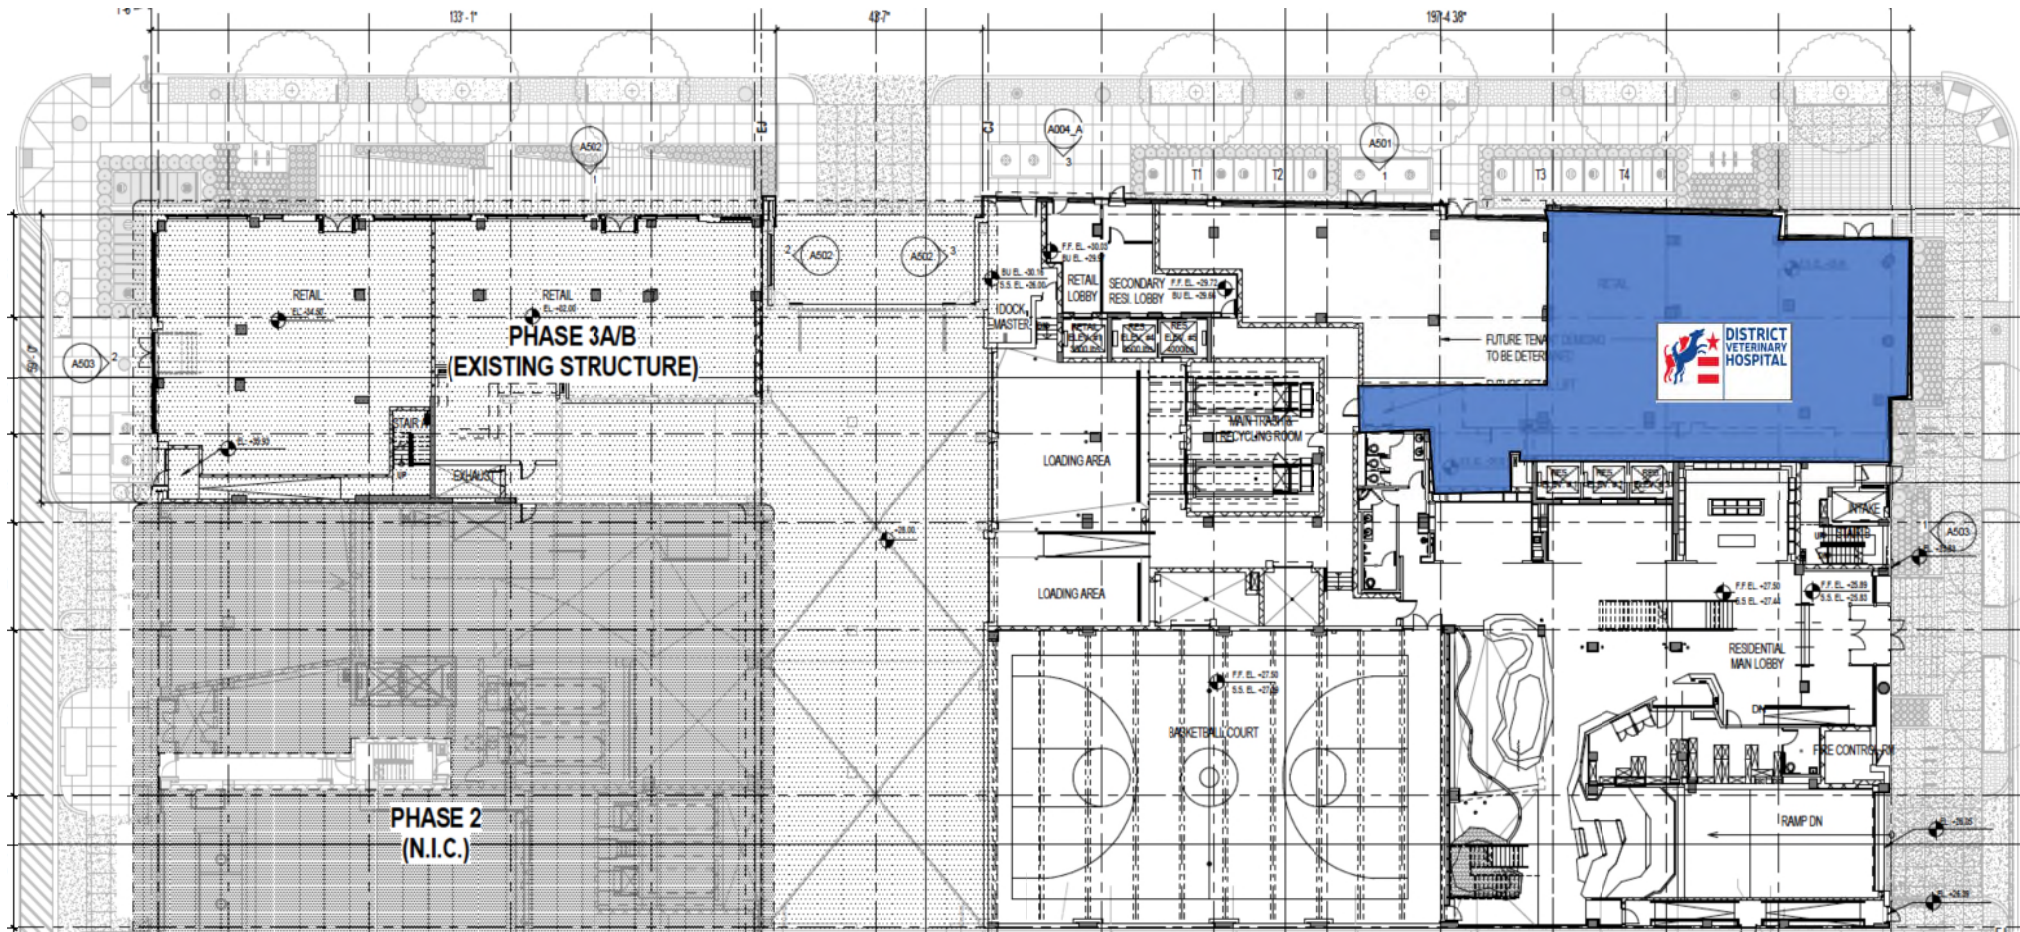


Ground Floor Retail Site Plan






**DISTRICT
VETERINARY
HOSPITAL**

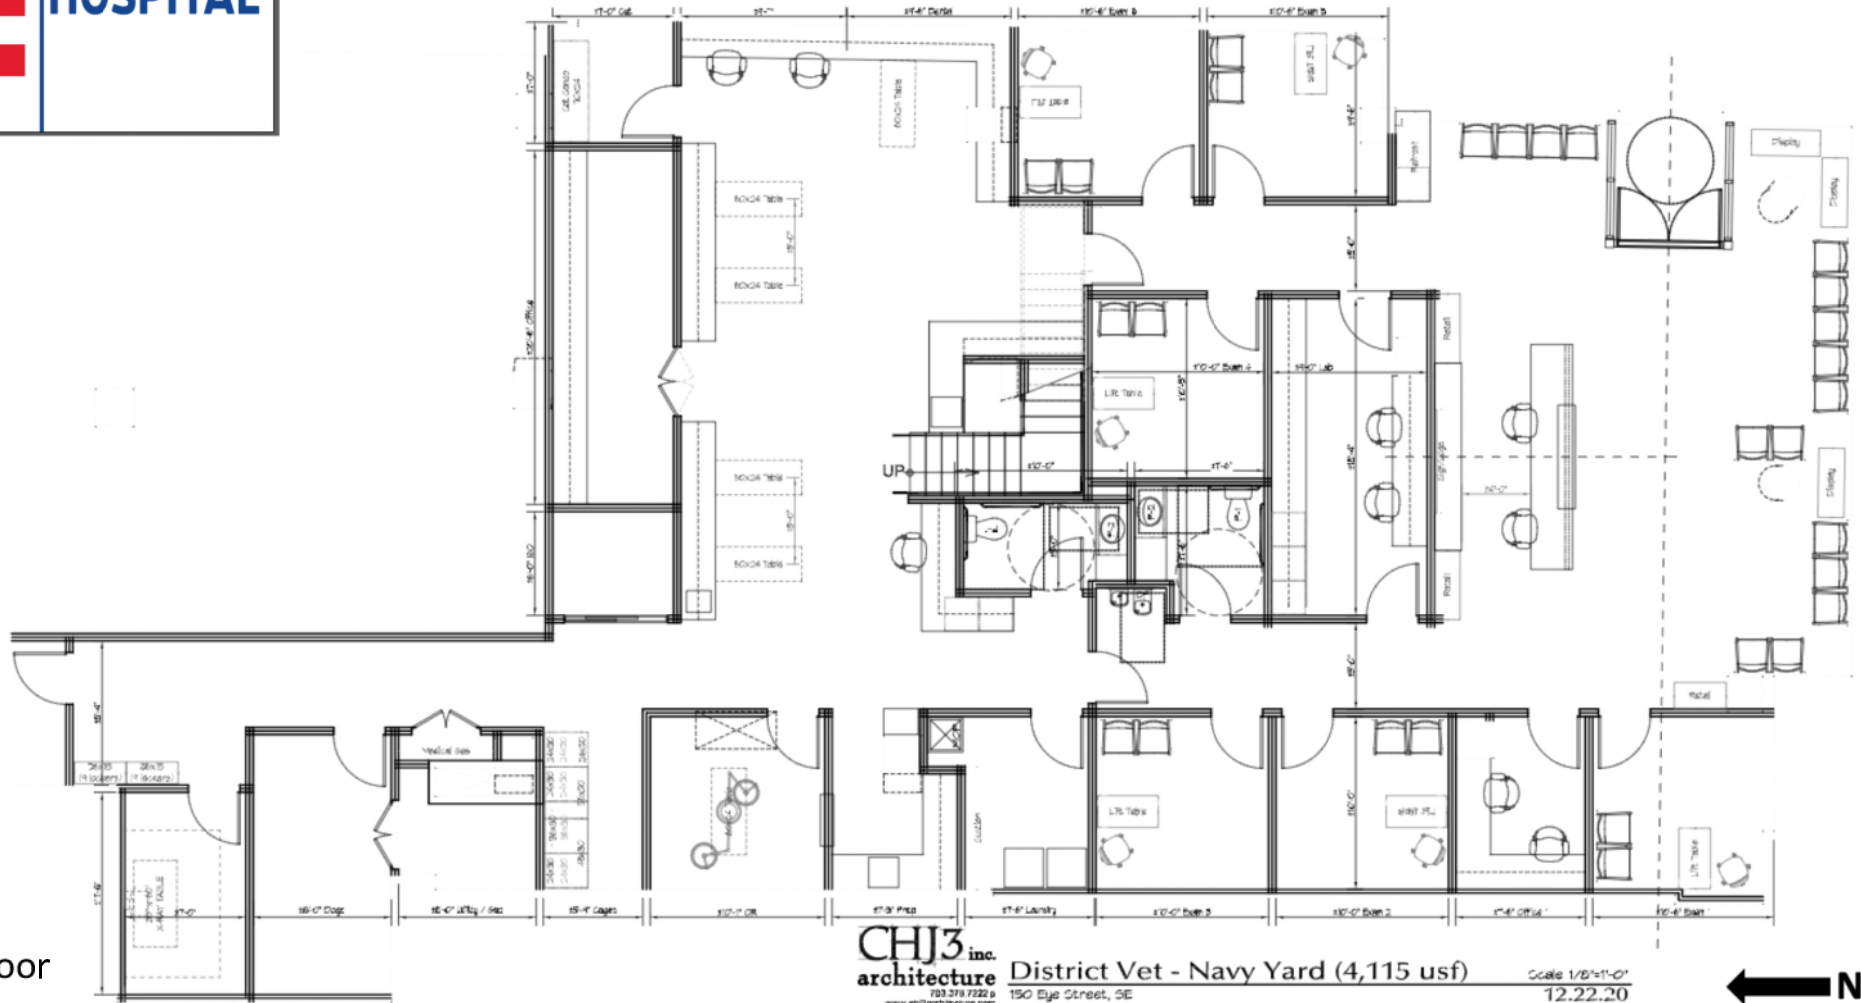



**DISTRICT
VETERINARY
HOSPITAL**

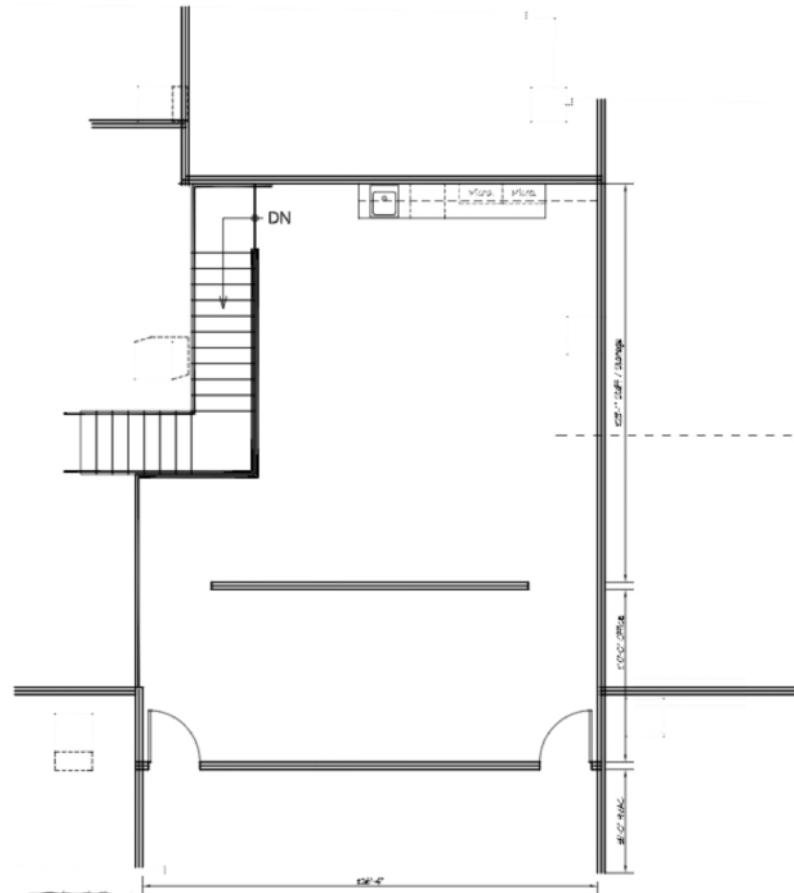

CHJ3 inc.
architecture
703.278.7222 p
www.chj3architecture.com

District Vet - Navy Yard (955 usf)
150 Eye Street, SE

Scale 1/8"=1'-0"
12.16.20

Mezzanine



The District Vet Experience

