



232 10TH STREET SE
SUN STUDY- OVERALL BLOCK VIEW

2 STORY REAR ADDITION

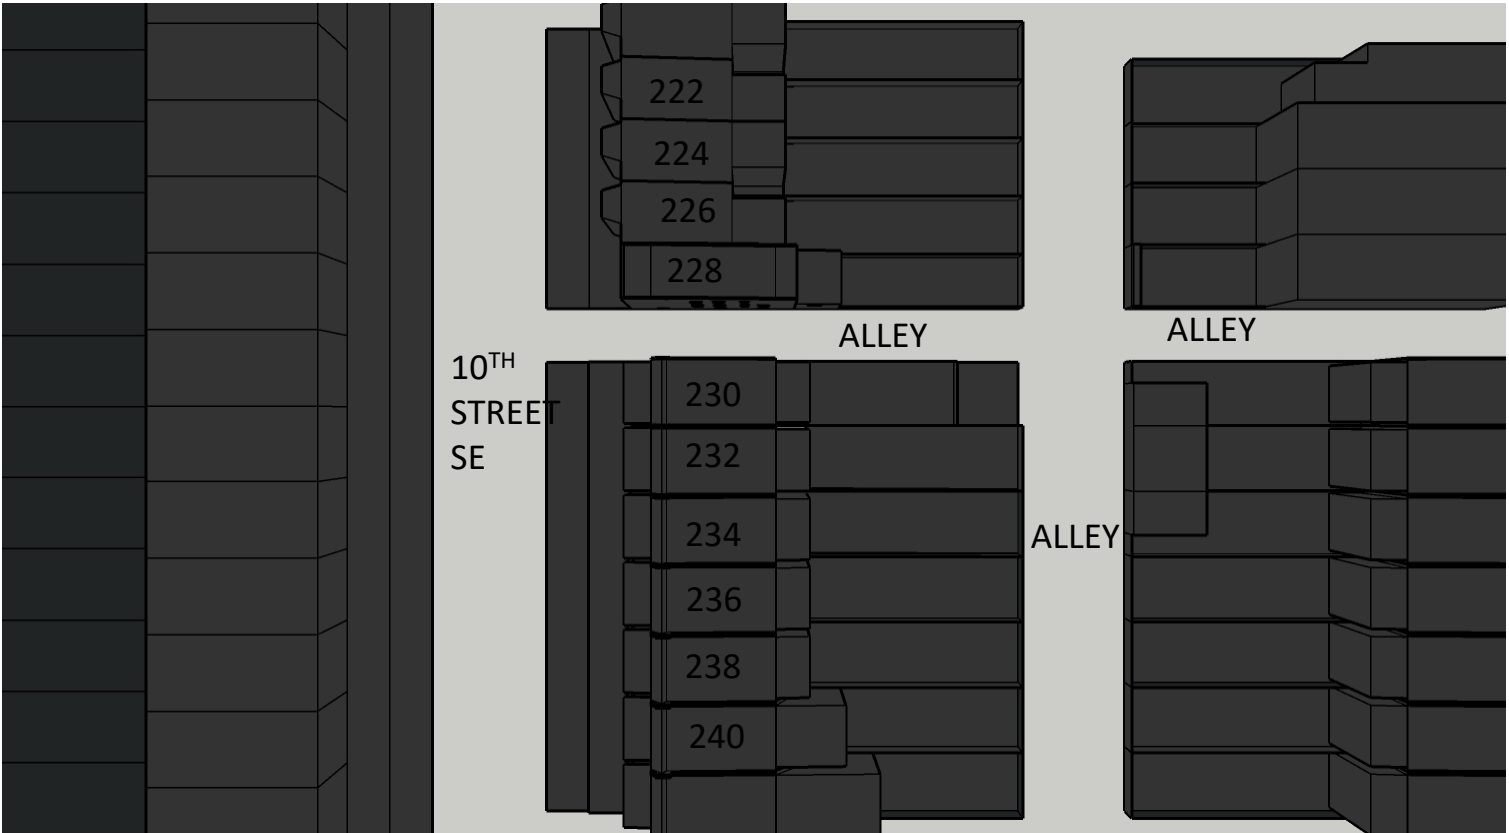

EXISTING

DECEMBER 21ST 7:00 AM

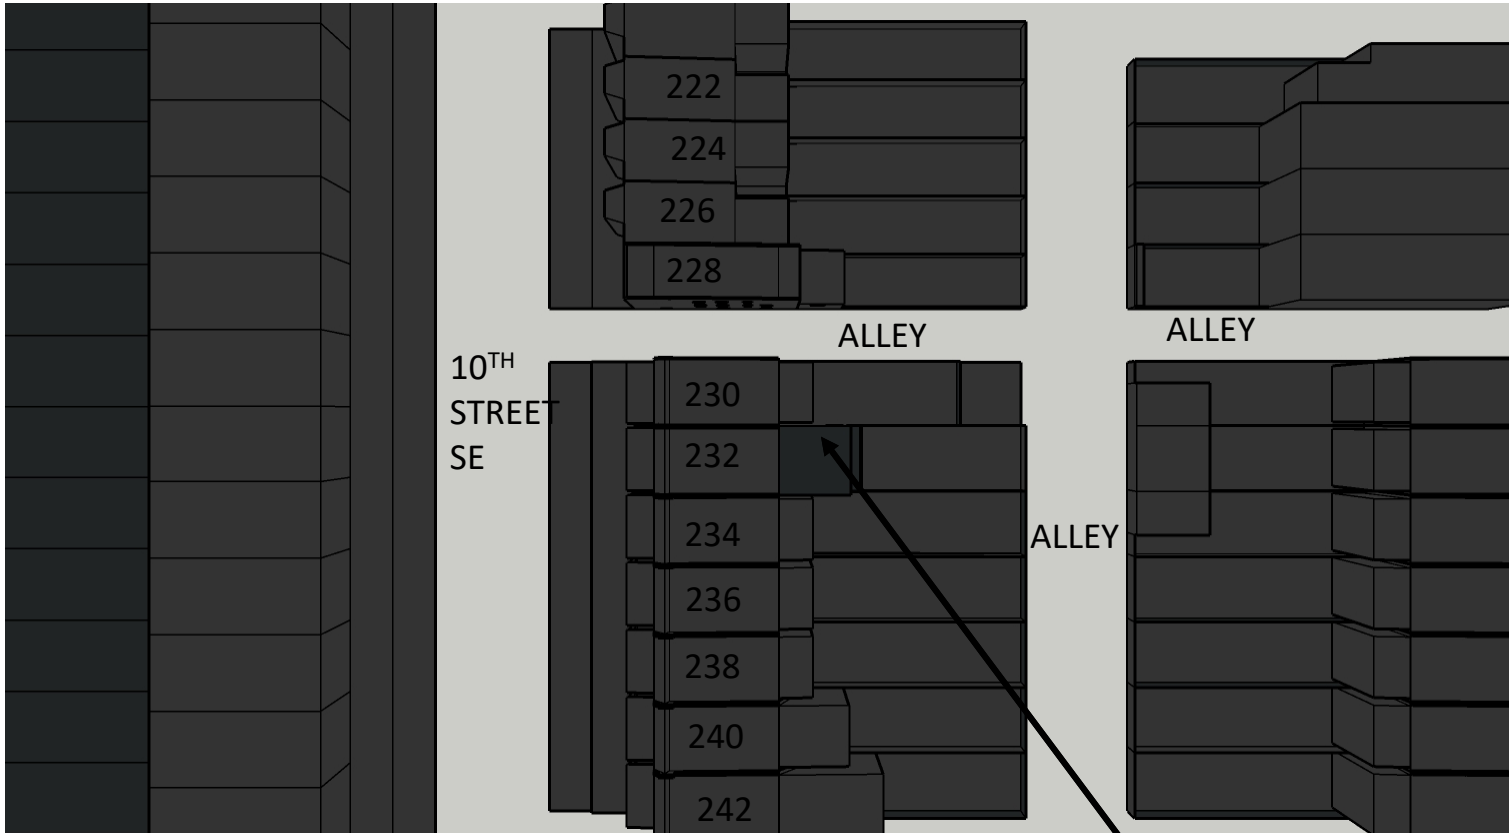


PROPOSED

ADDITION



EXISTING


DECEMBER 21ST 8:00 AM

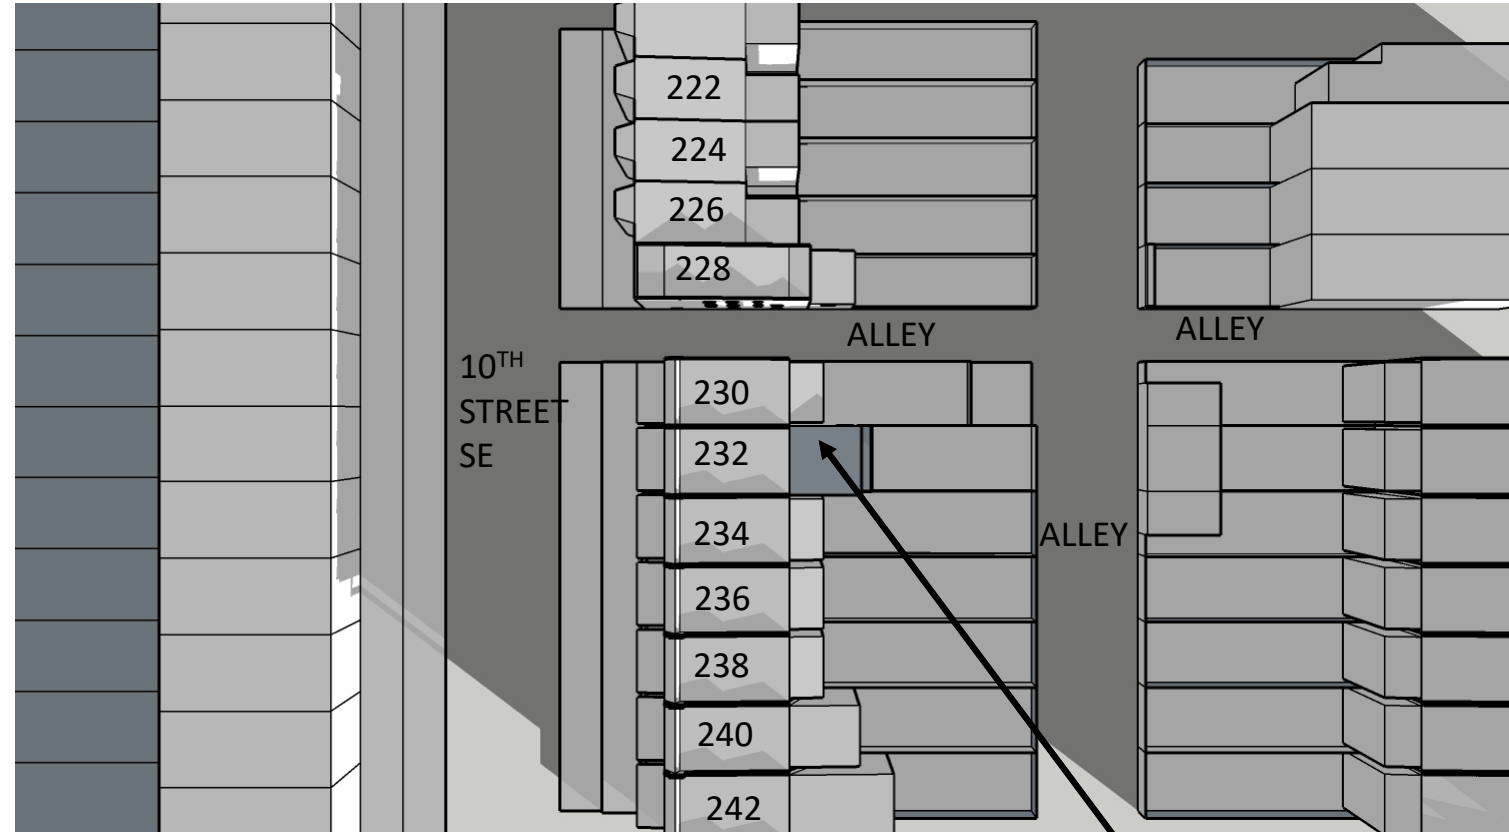

PROPOSED


ADDITION

232 10TH STREET SE
SUN STUDY- OVERALL BLOCK VIEW

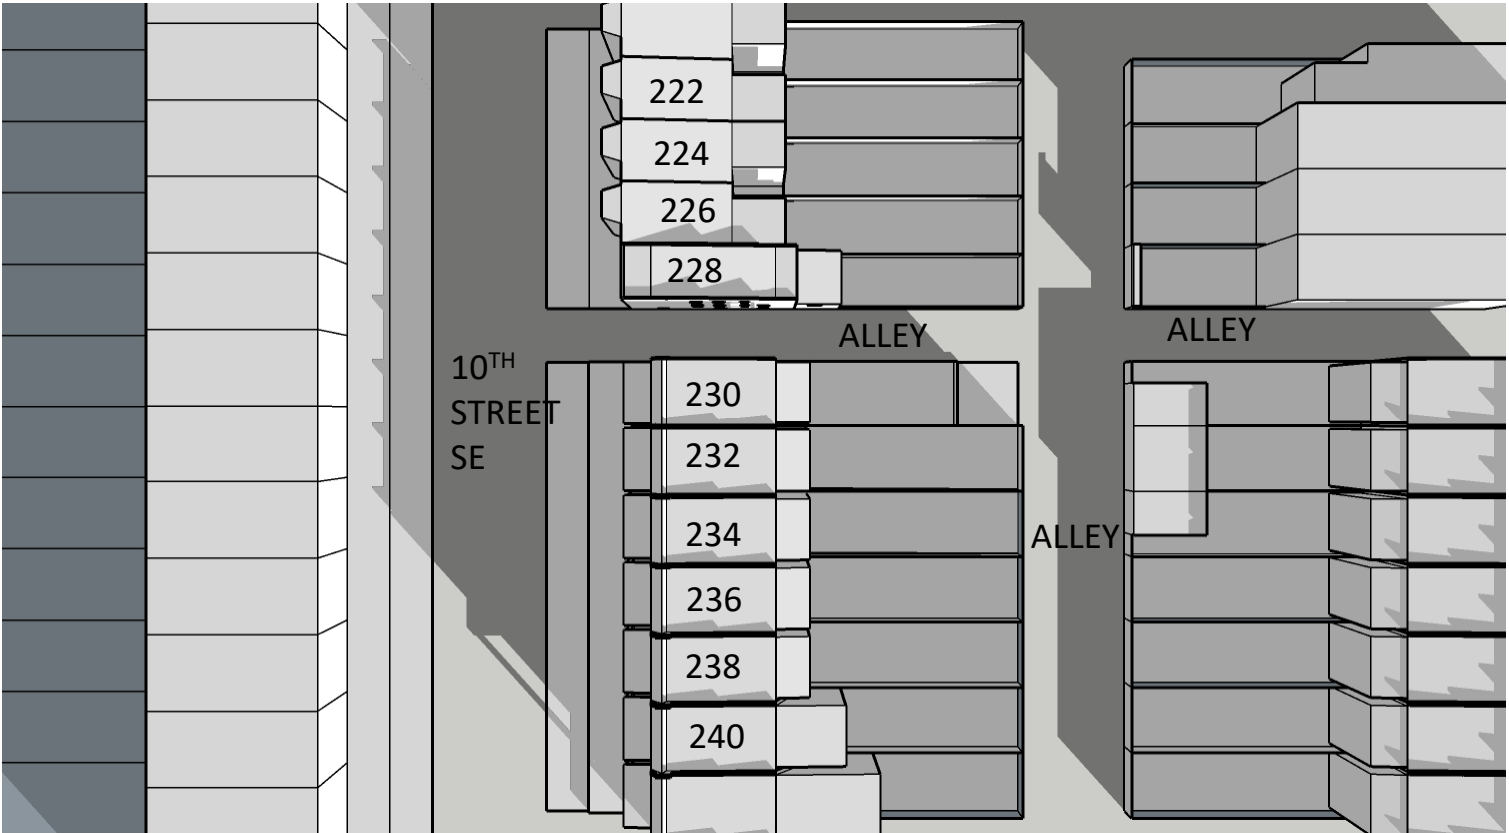

EXISTING

DECEMBER 21ST 9:00 AM

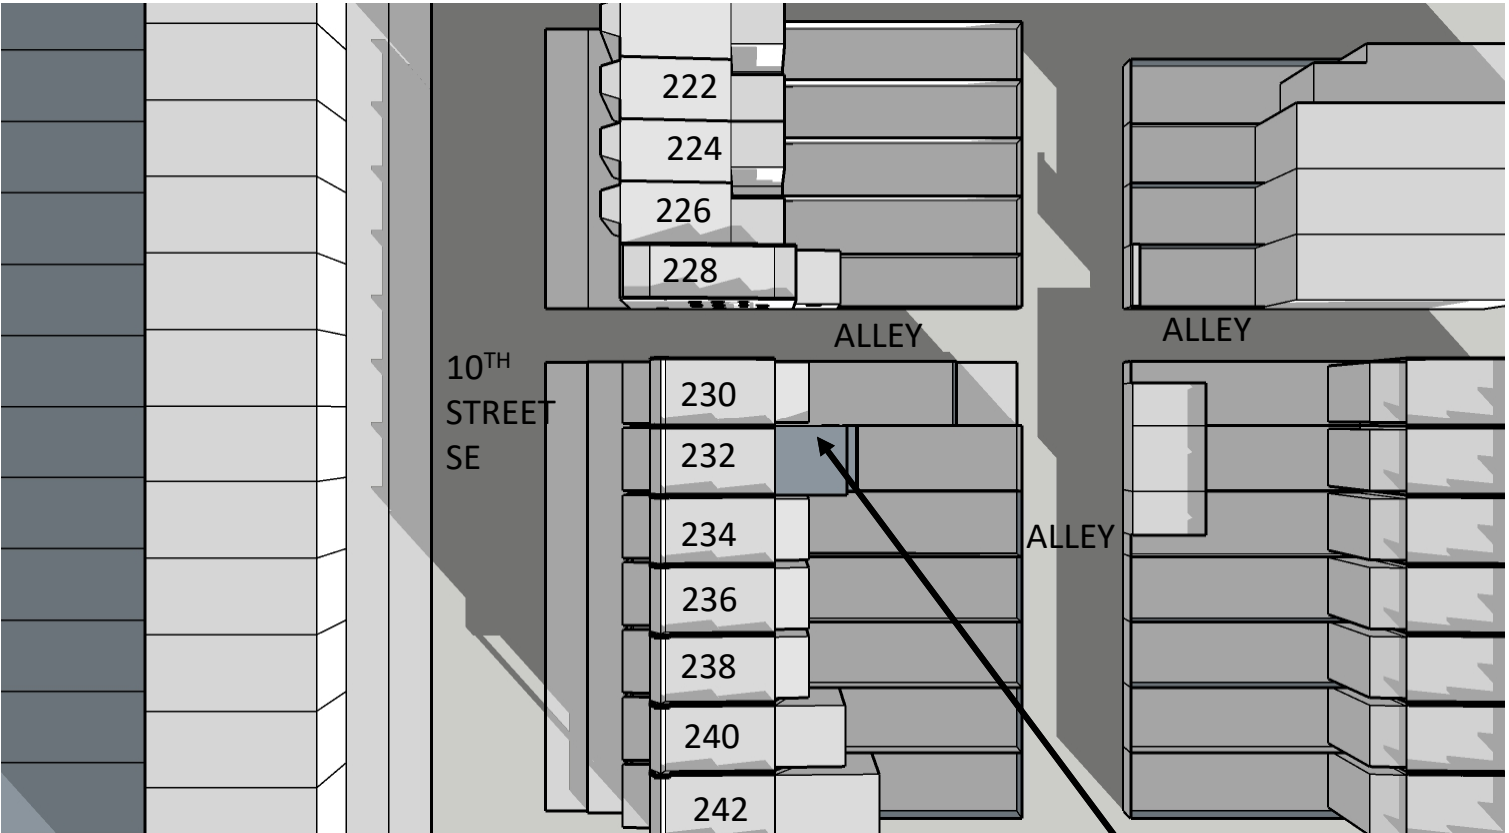


PROPOSED

ADDITION



EXISTING


DECEMBER 21ST 10:00 AM

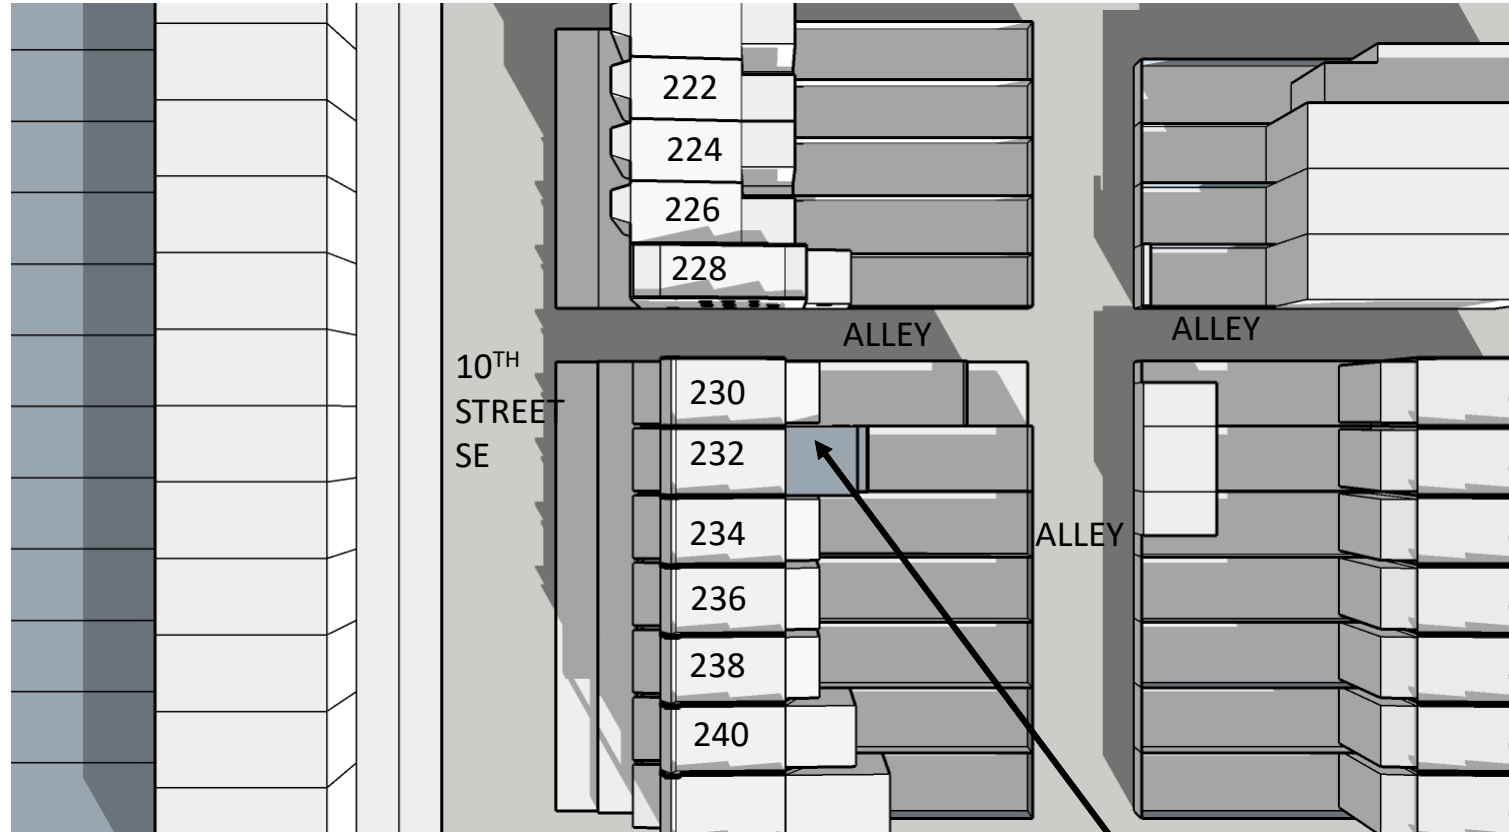

PROPOSED

ADDITION

232 10TH STREET SE
SUN STUDY- OVERALL BLOCK VIEW

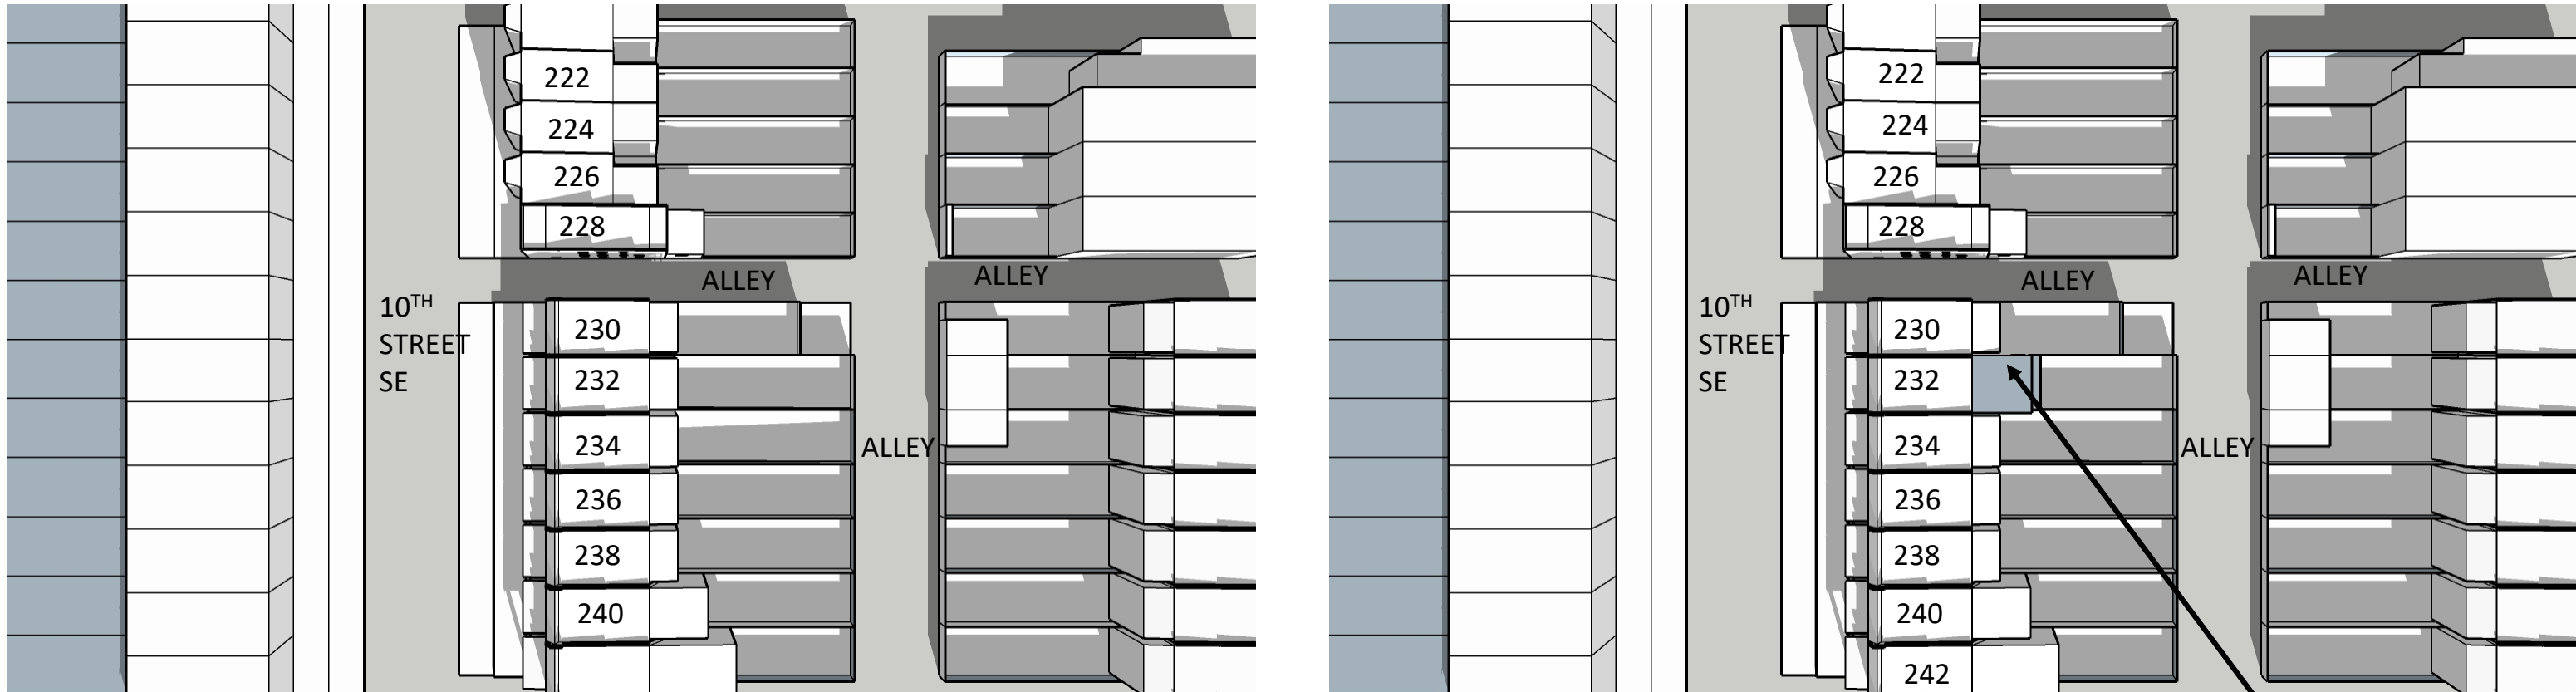


EXISTING

DECEMBER 21ST 11:00 AM

PROPOSED

ADDITION

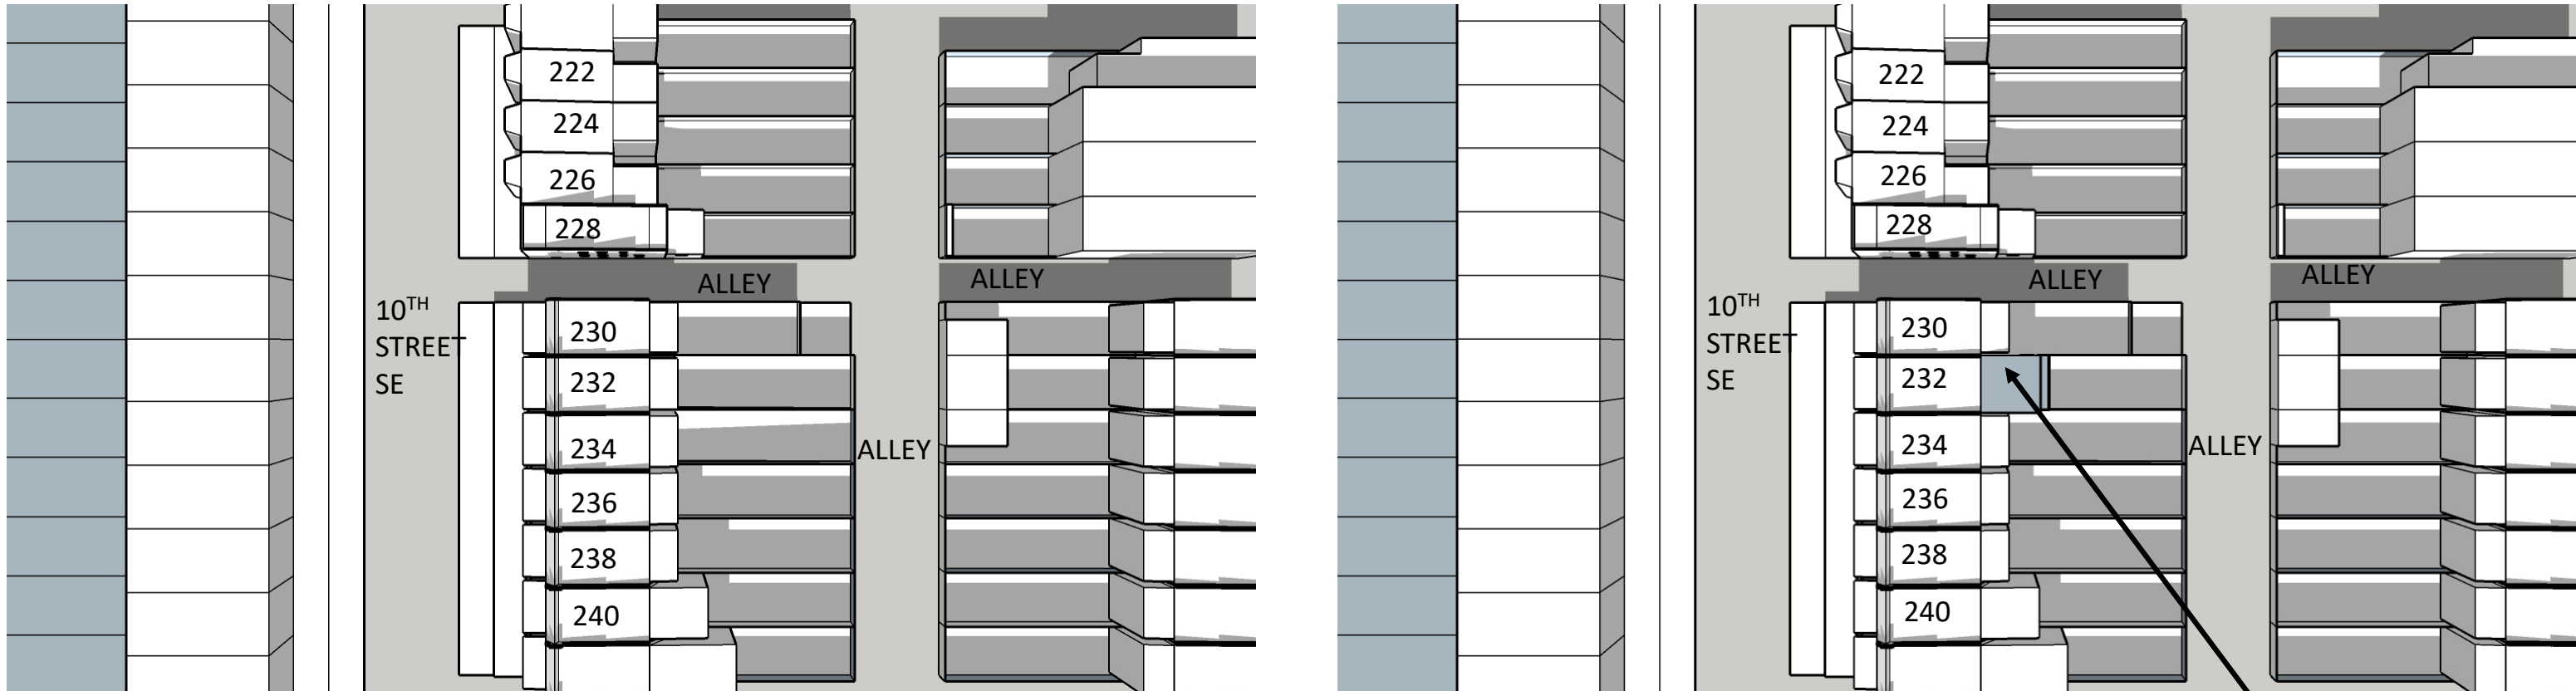


EXISTING

DECEMBER 21ST 12:00 PM

PROPOSED

ADDITION

232 10TH STREET SE
SUN STUDY- OVERALL BLOCK VIEW

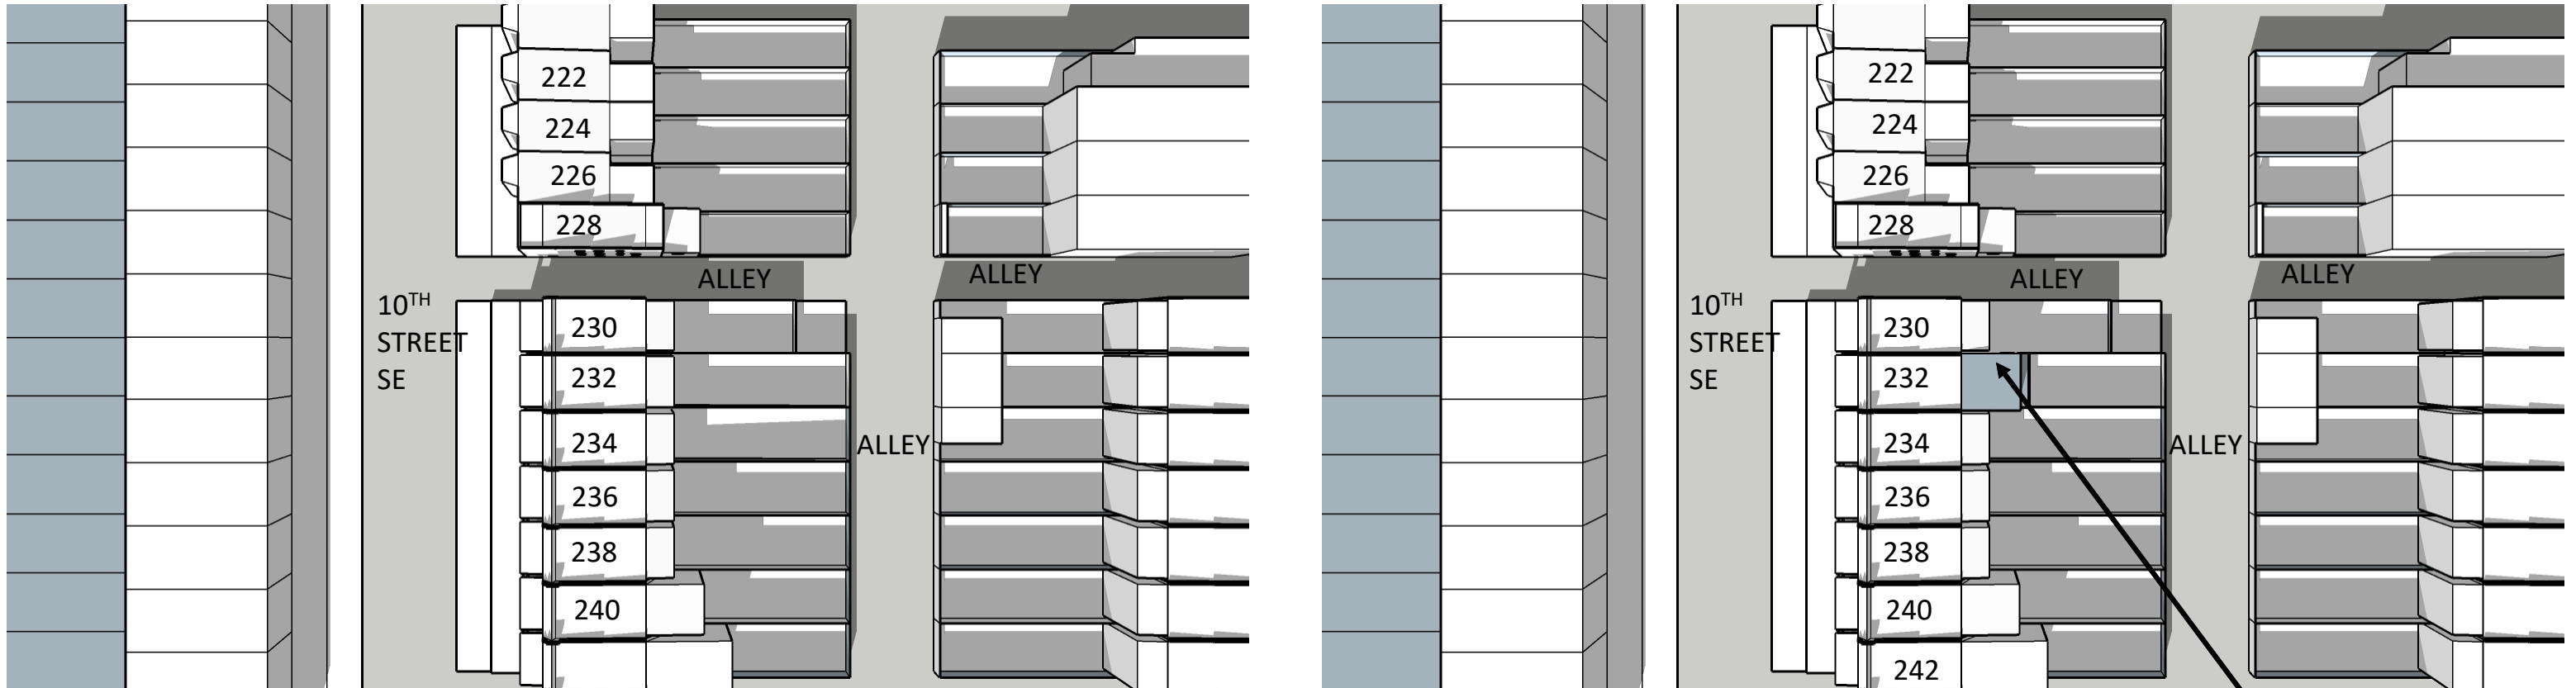


EXISTING

DECEMBER 21ST 1:00 PM

PROPOSED

ADDITION

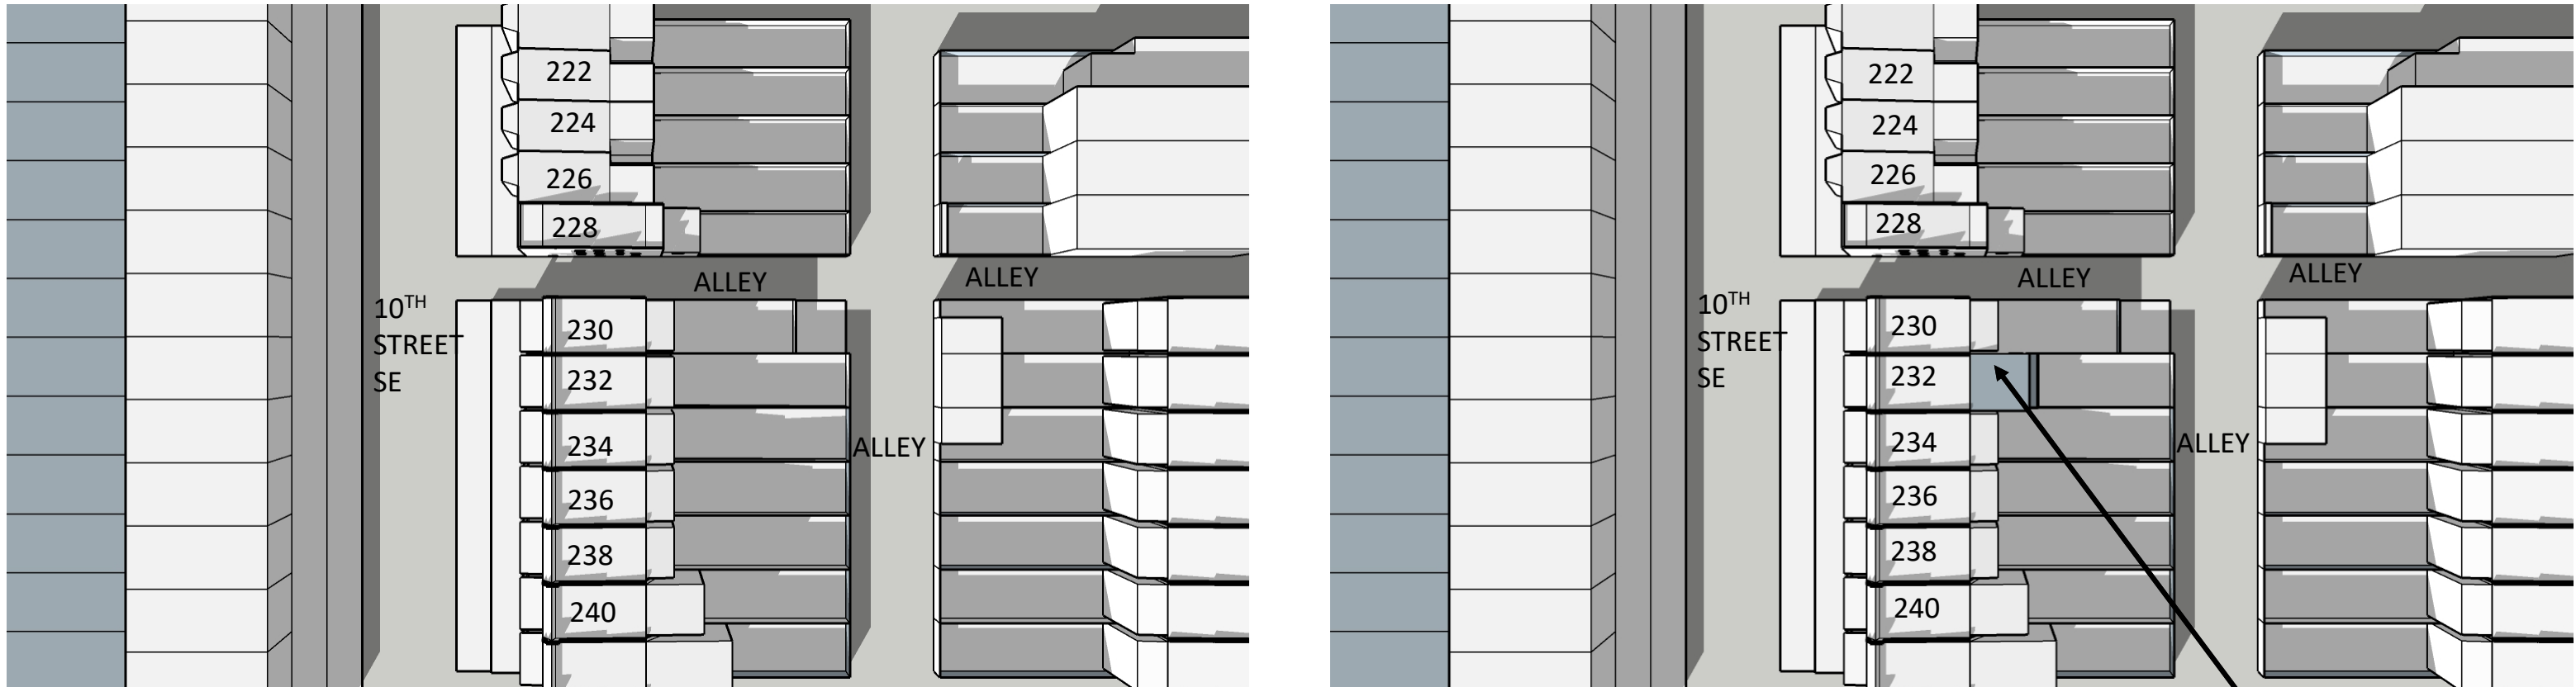


EXISTING

DECEMBER 21ST 2:00 PM

PROPOSED


ADDITION

232 10TH STREET SE
SUN STUDY- OVERALL BLOCK VIEW

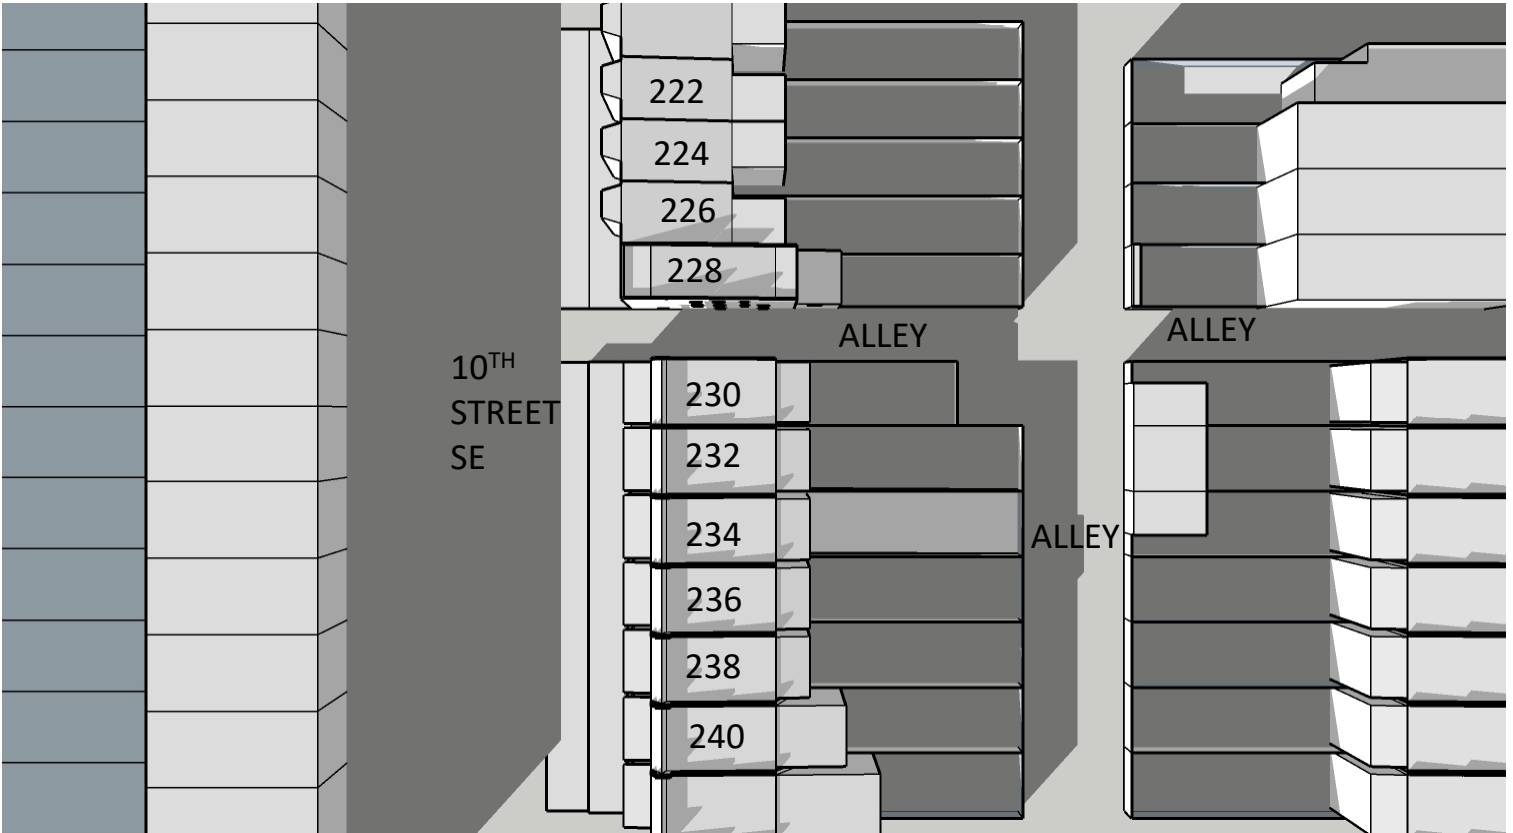

EXISTING

DECEMBER 21ST 3:00 PM

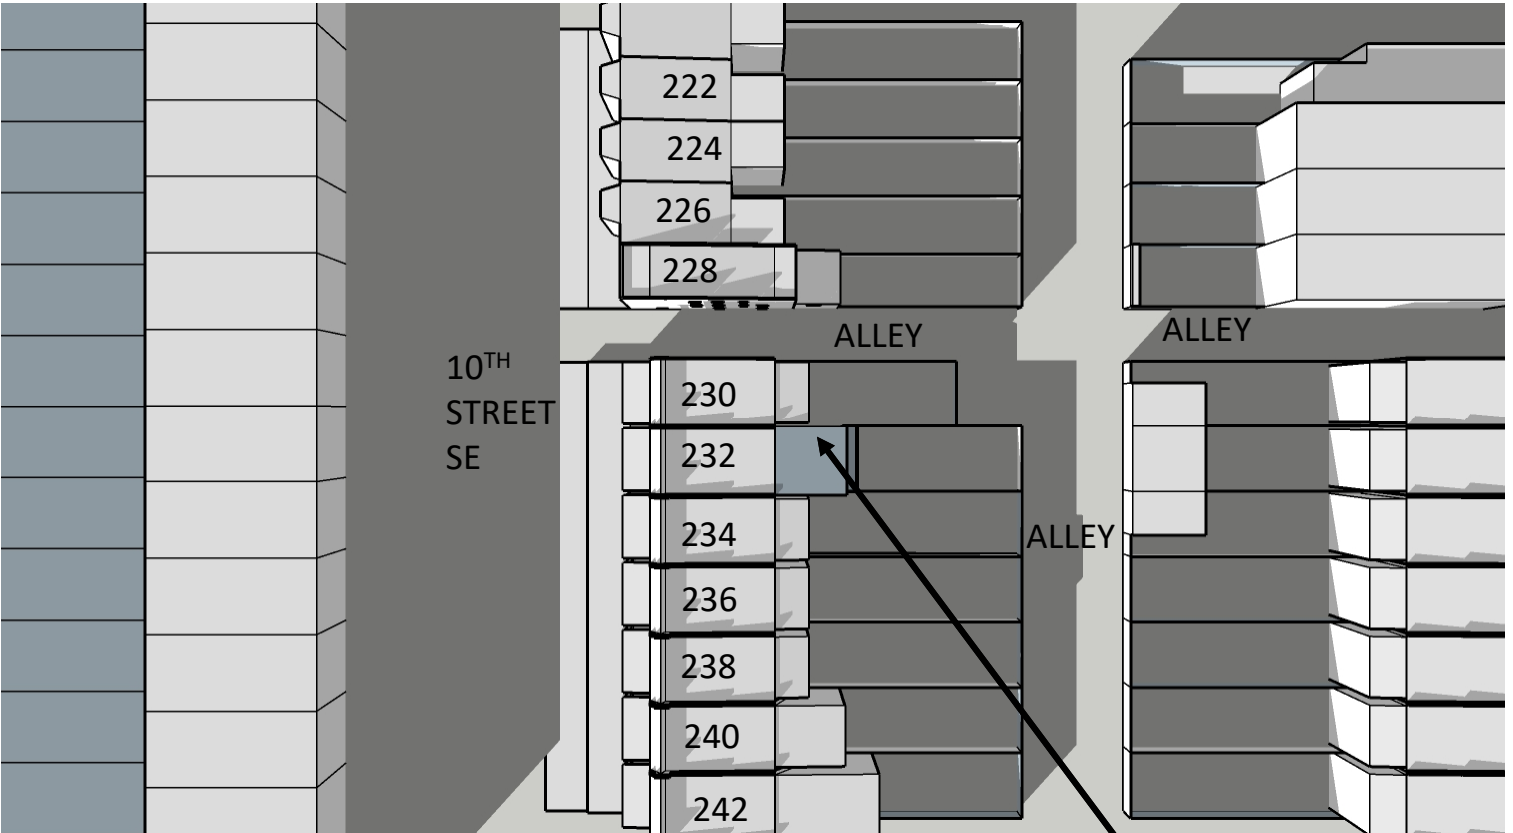


PROPOSED

ADDITION



EXISTING


DECEMBER 21ST 4:00 PM

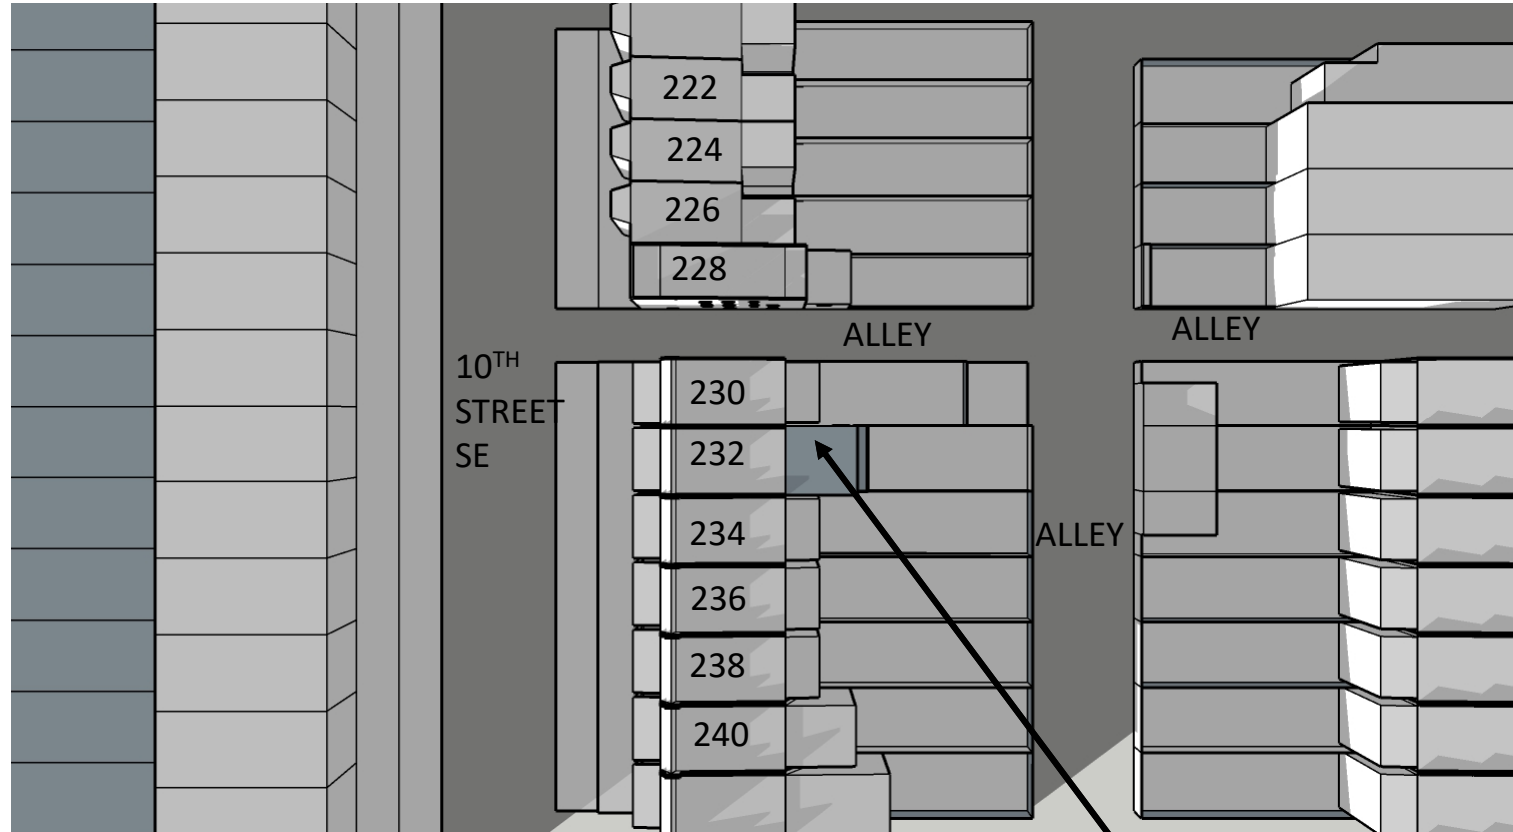

PROPOSED


ADDITION

232 10TH STREET SE
SUN STUDY- OVERALL BLOCK VIEW

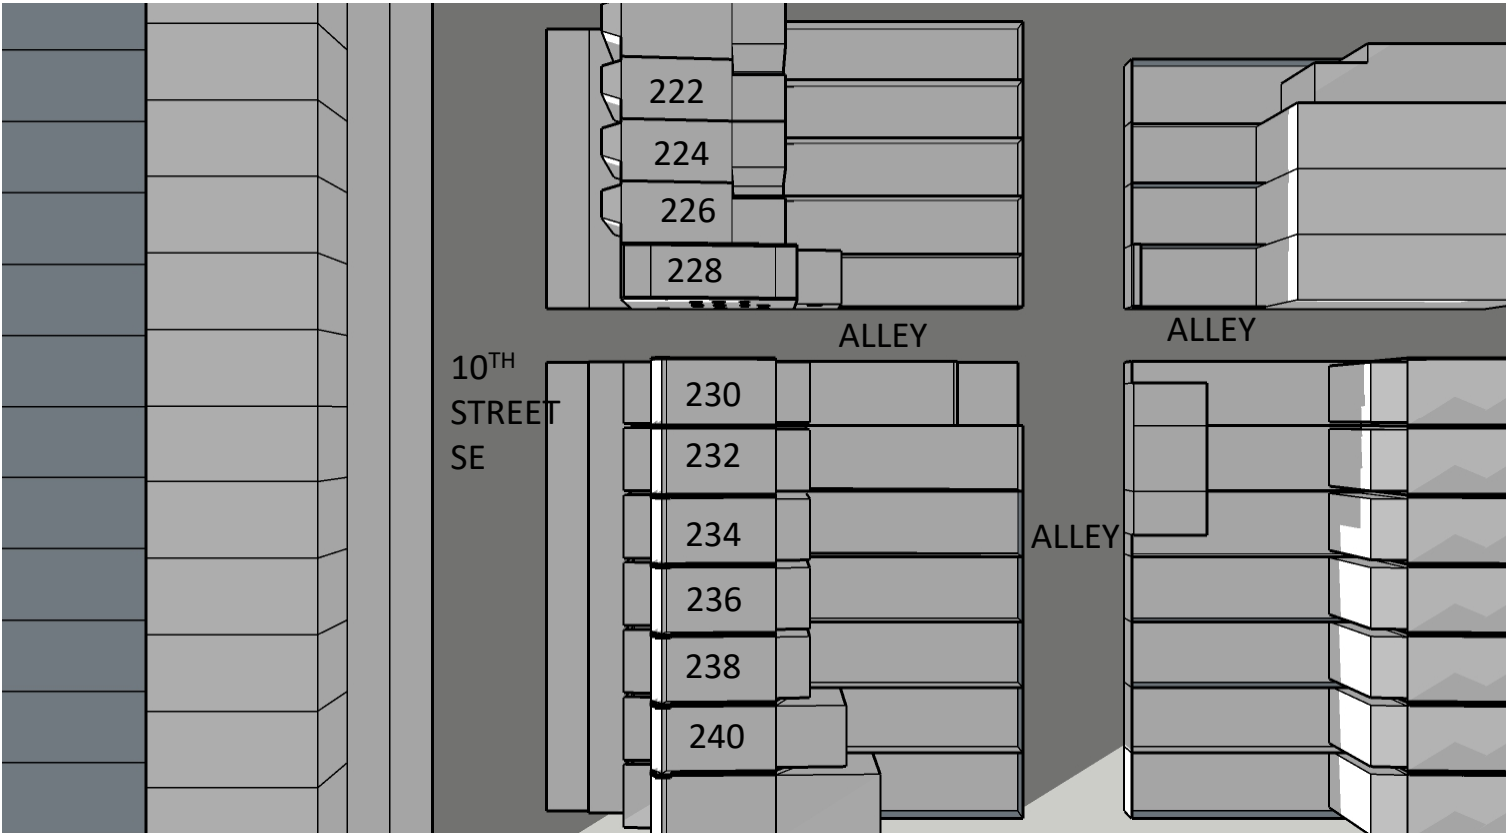


EXISTING

DECEMBER 21ST 4:30 PM

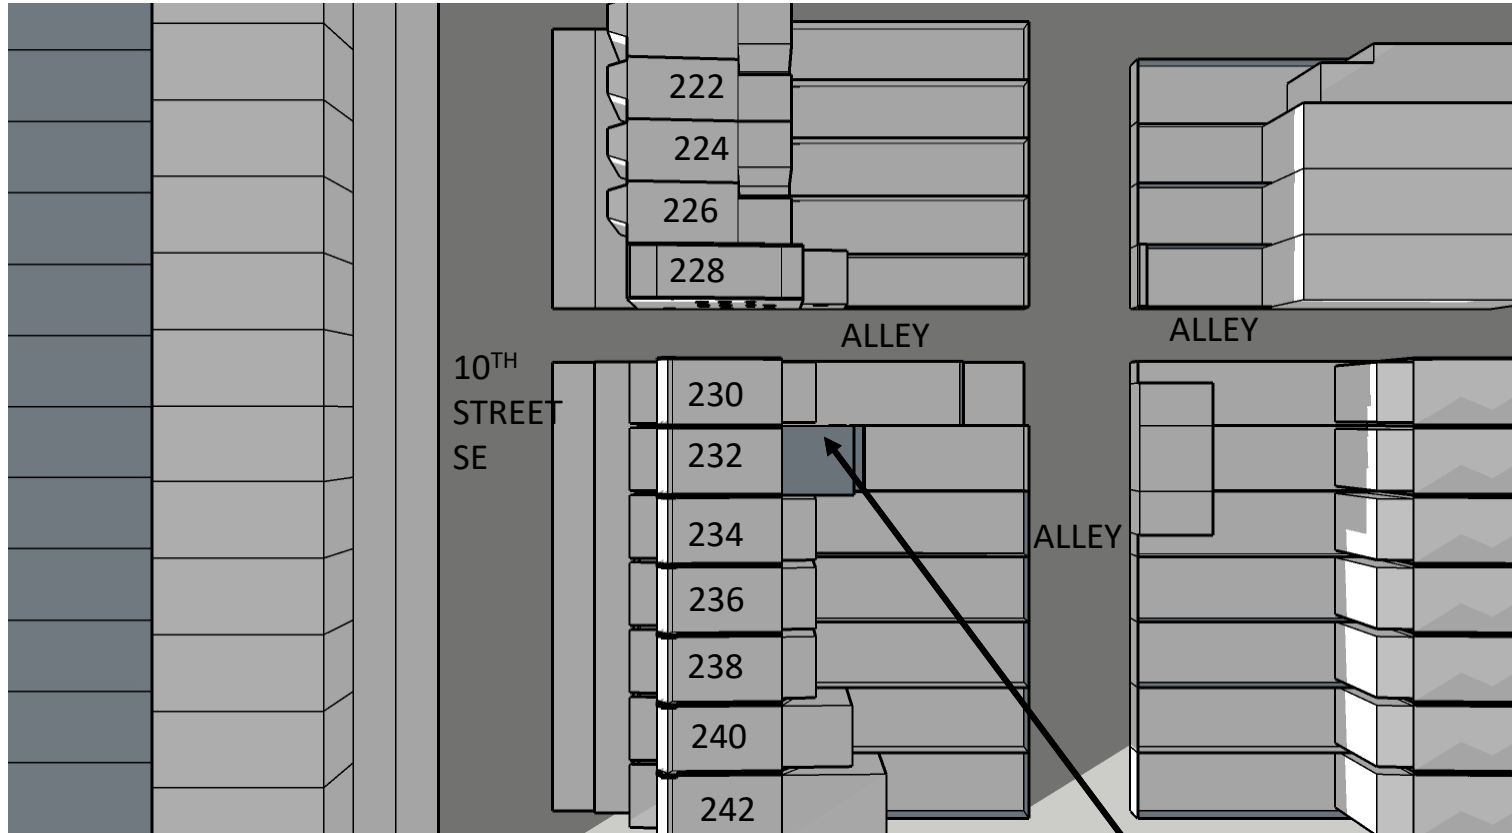


PROPOSED

ADDITION

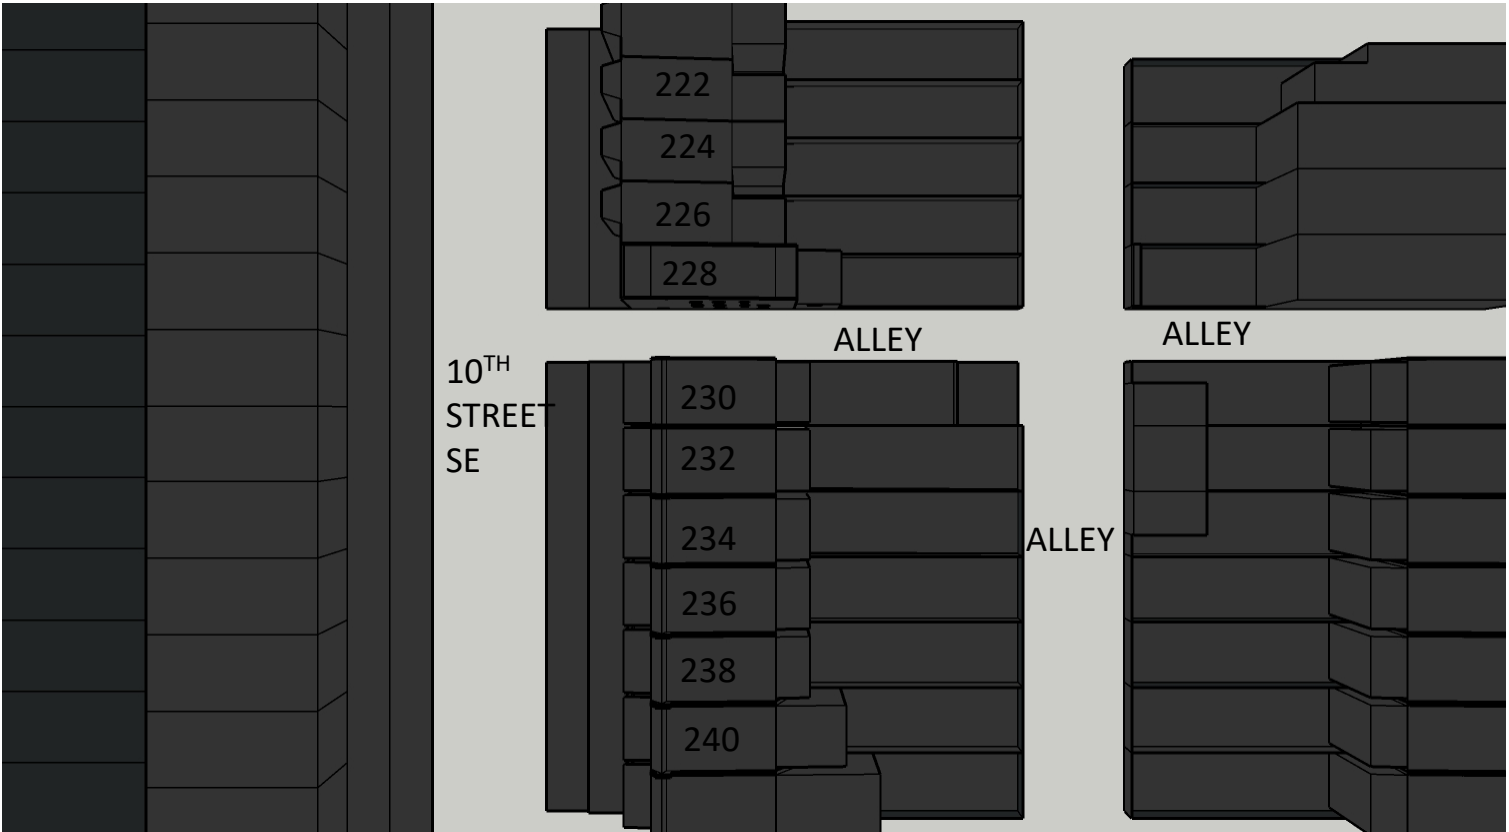

EXISTING

DECEMBER 21ST 5:00 PM

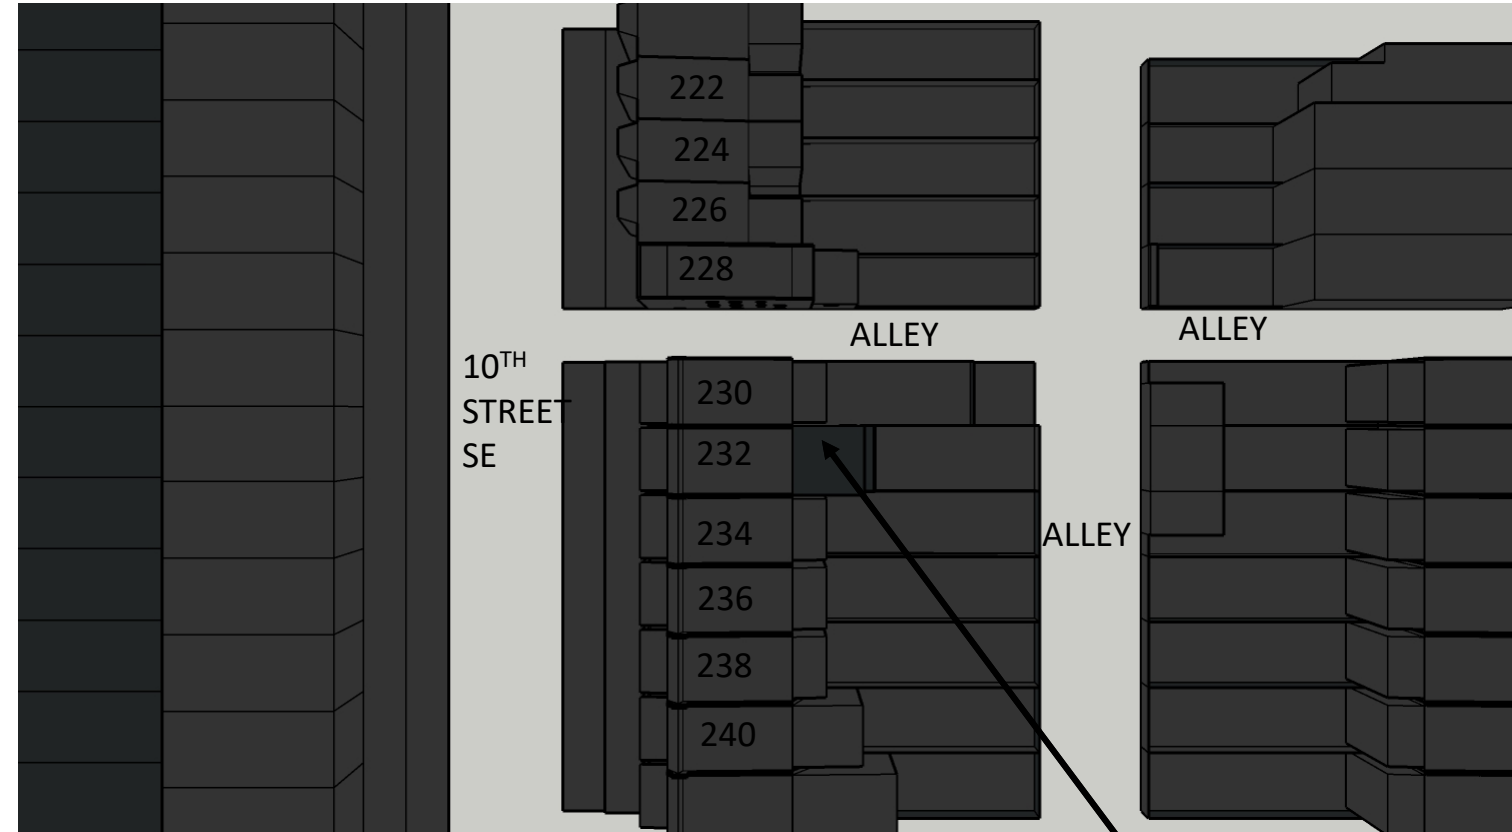

PROPOSED

ADDITION