


VKA CAPITOL
ENGINEERS * PLANNERS * LANDSCAPE ARCHITECTS * SURVEYORS * GEOMATICS

PROJECT COORDINATOR:
VKA CAPITOL, LLC * 4910 MASSACHUSETTS AVENUE, NW, SUITE 16 * WASHINGTON, DC 20016 * PHONE: 202.244.4140 * W.W.W.: V.K.A.P.I.T.O.L.C.O.M

MARET SCHOOL
PROPOSED ATHLETIC FIELDS
CORNER OF UTAH AVE NW &
NEBRASKA AVE NW
WASHINGTON, D.C. 20015

LANDSCAPE PLAN

FOR LOCATION OF UTILITIES CALL 8-1-1 or 1-800-257-7777 OR LOG ON TO or 48 HOURS IN ADVANCE OF ANY WORK IN THIS VICINITY

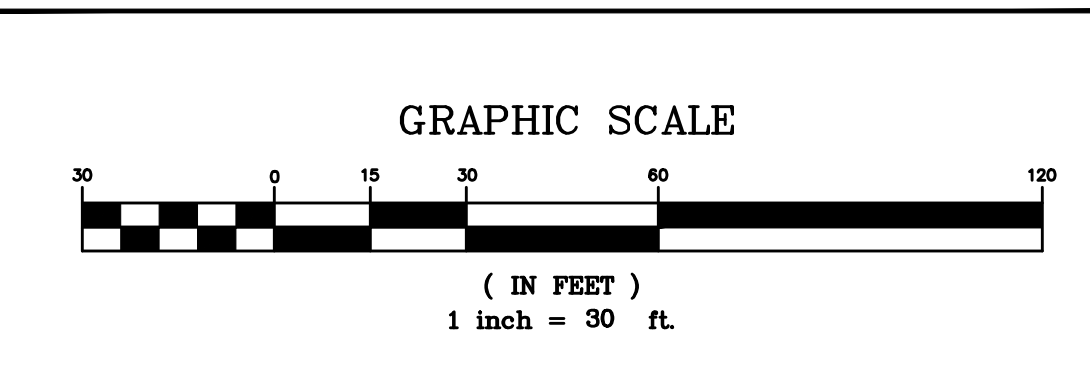

VKA CAPITOL REVISIONS

#	DATE	DESCRIPTION

VKA CAPITOL

DATE: 08/23/21

DES. KUO DWN. BJR

SCALE: AS SHOWN

PROJECT/FILE NO. VC0626C

SHEET NO. CIV0650

S:\0001-0000\00026C - 0901 Utah Ave NW - BDA\0001\00026C\00026C-100.dwg - P. 15, 2022, A: 16:15:12 PM