

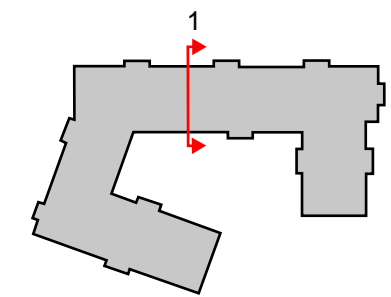
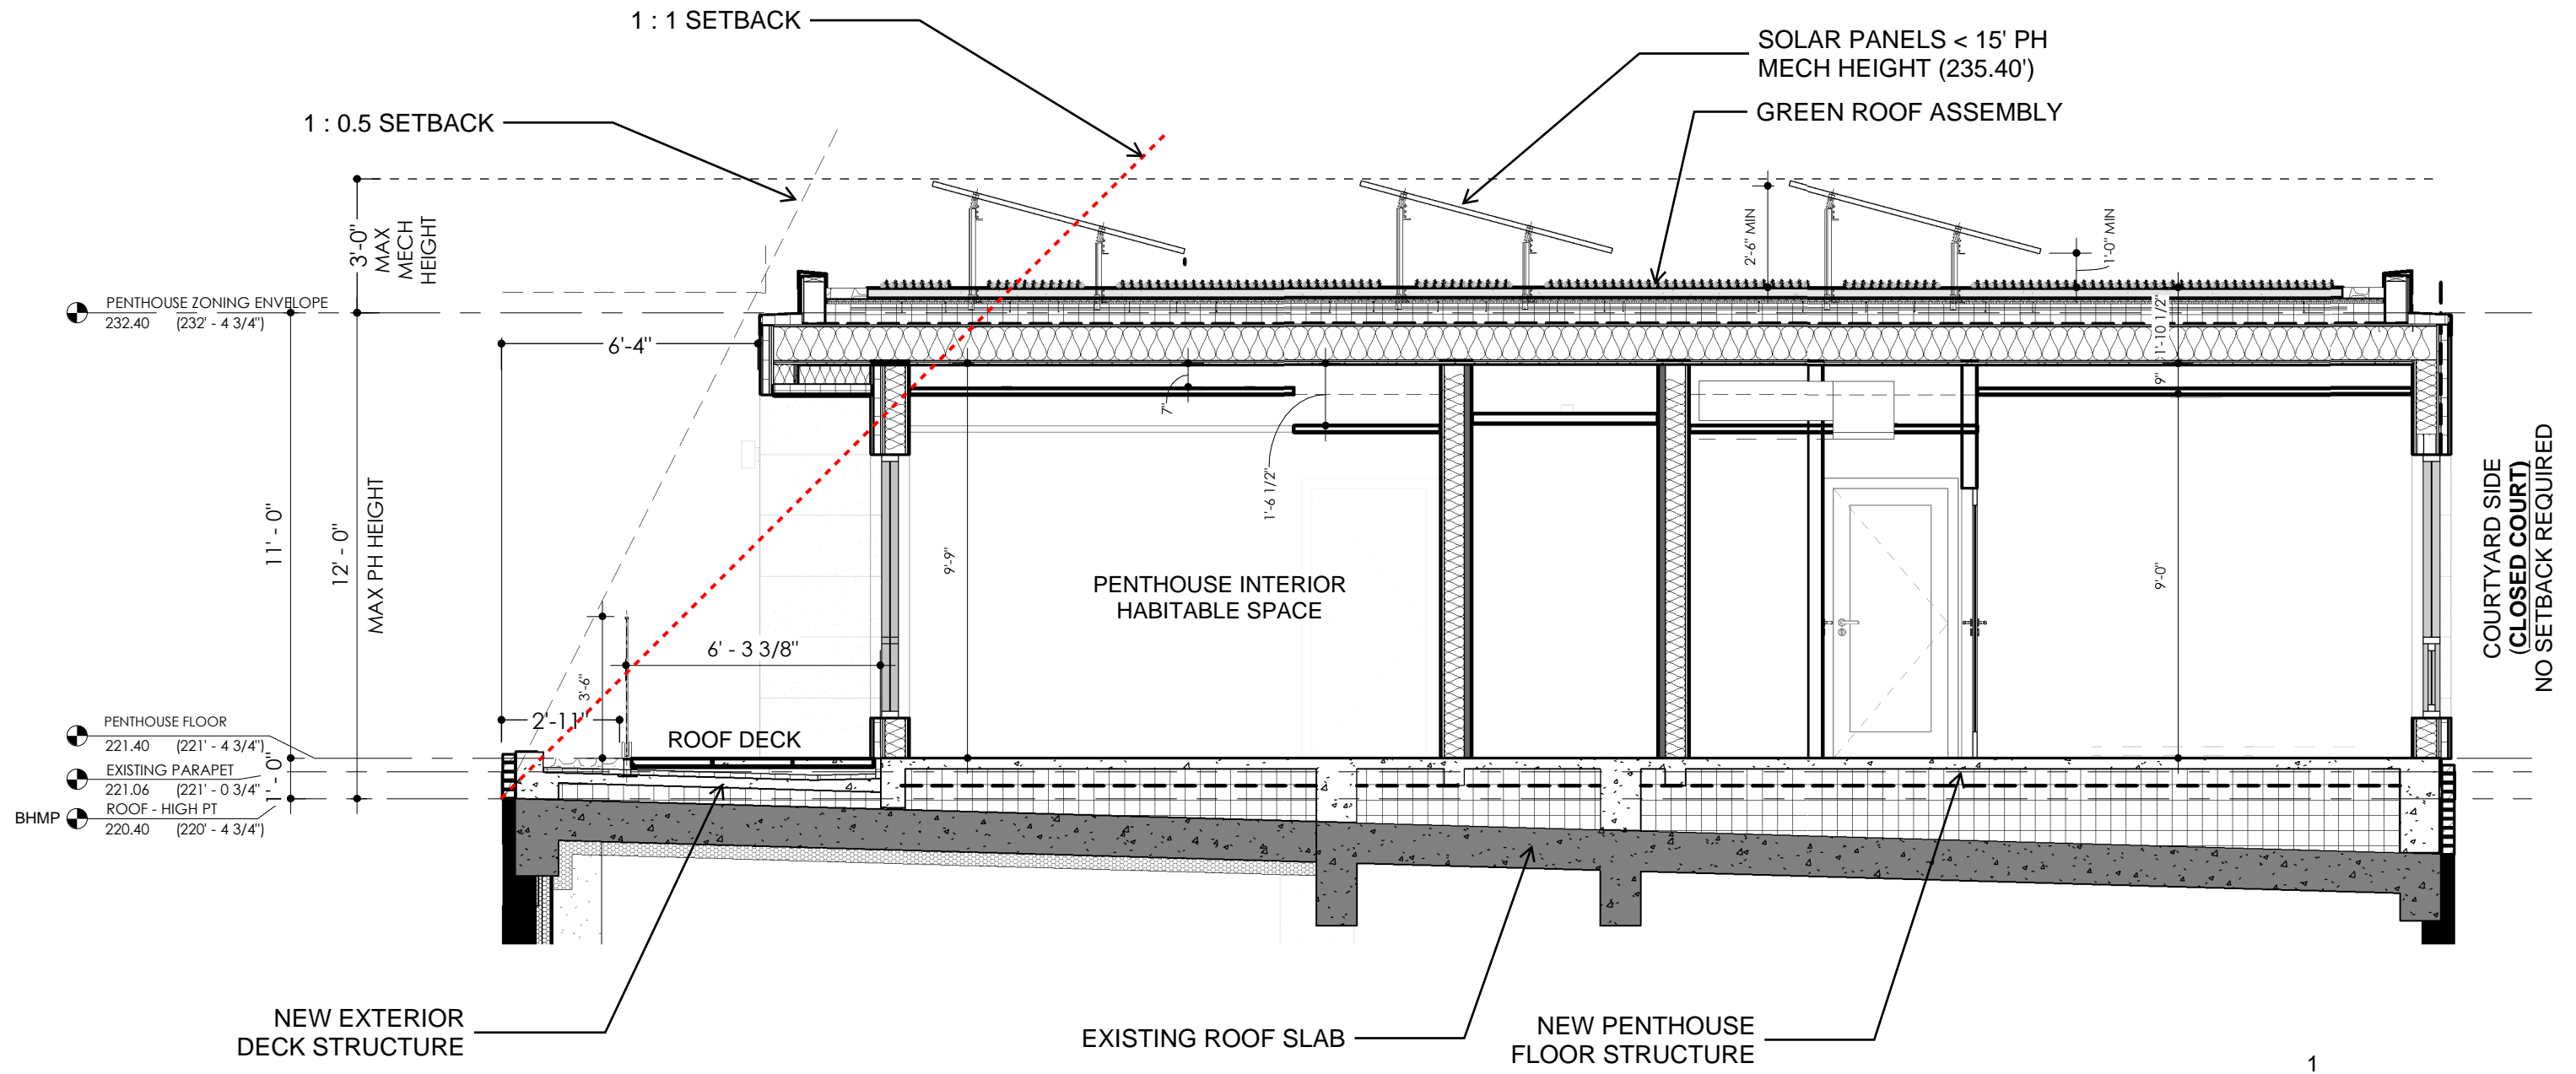



PROPOSED PENTHOUSE FLOORPLAN

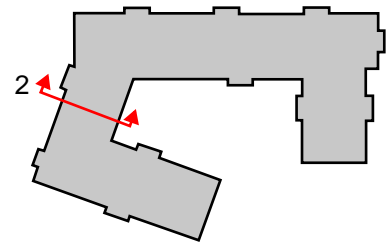

1 SECTION - NORTH PENTHOUSE
 1/4" = 1'-0" (REF. A7 /A110)

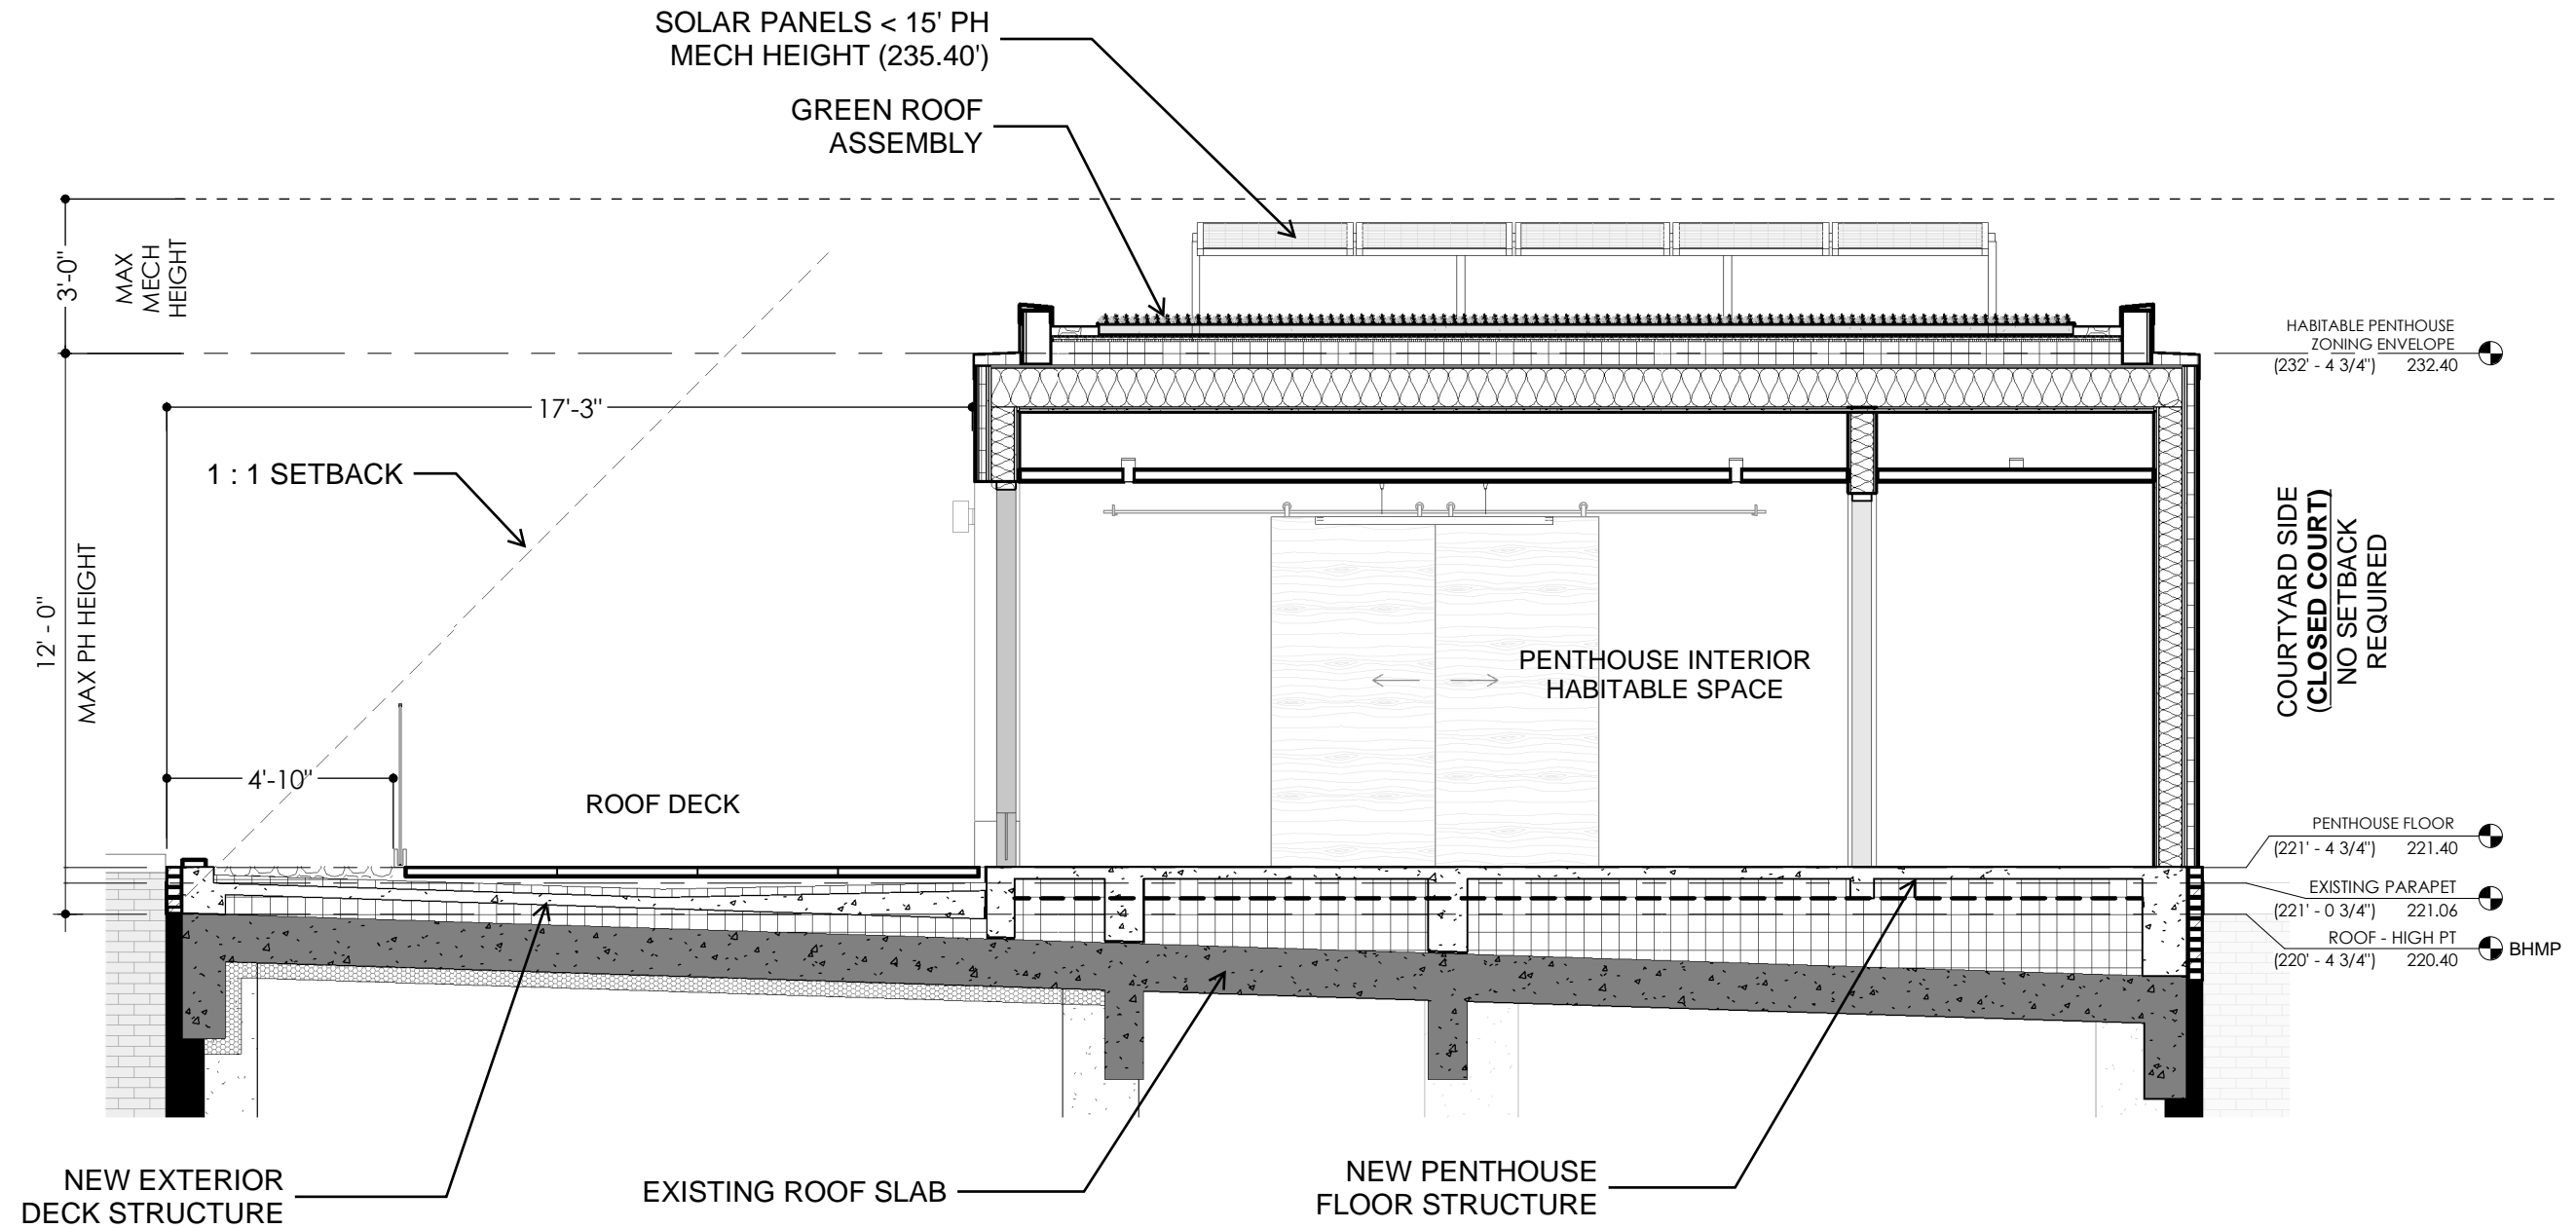



2 SECTION - WEST PENTHOUSE

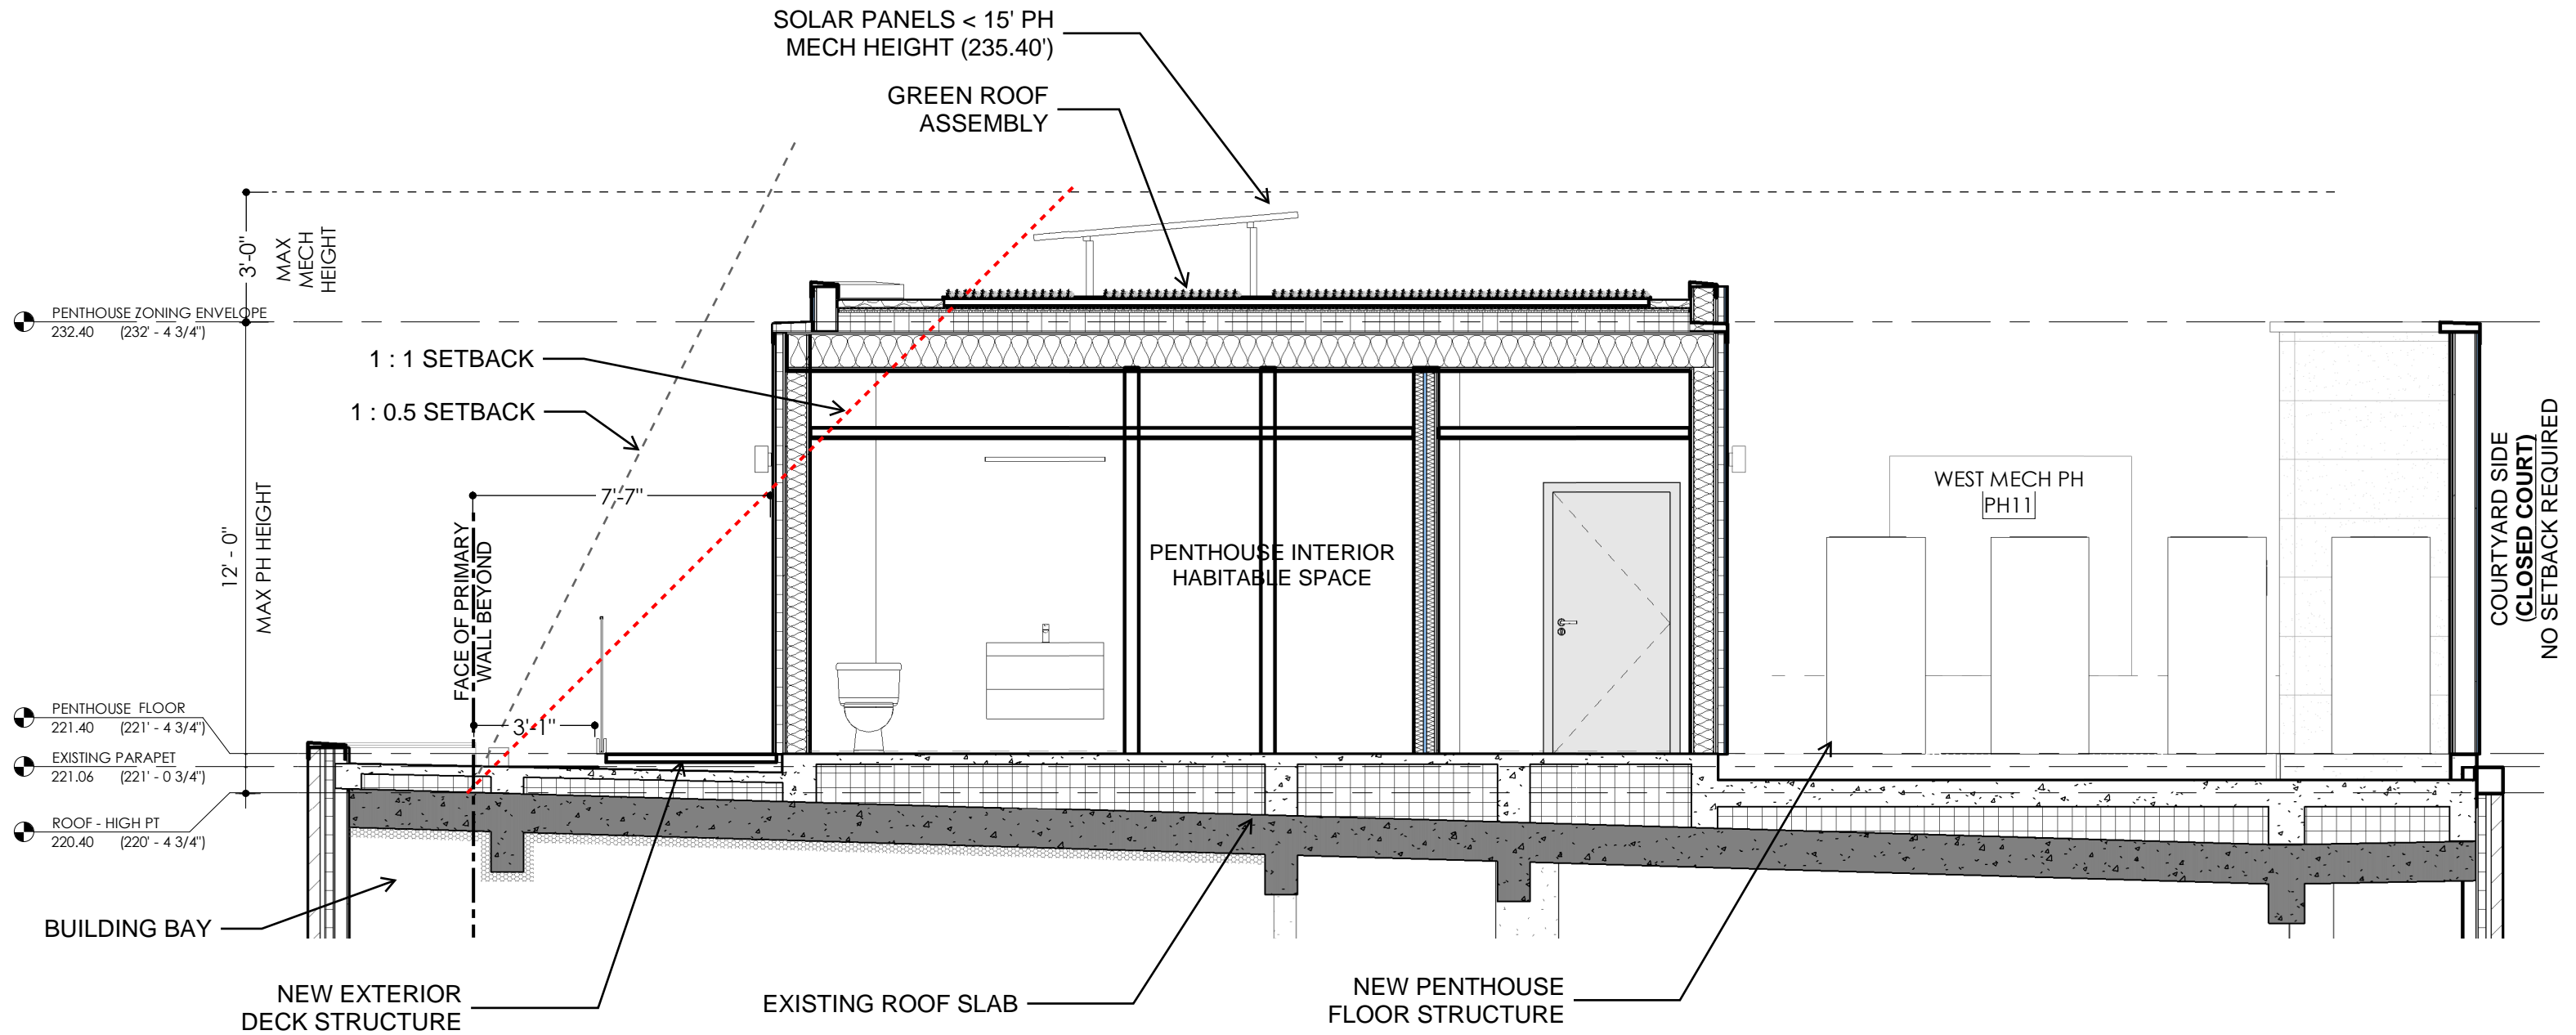

3

SECTION - SOUTH PENTHOUSE

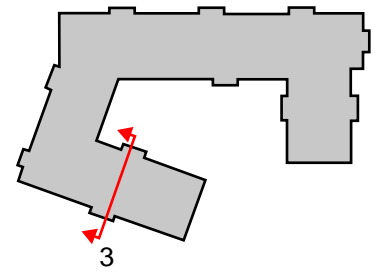

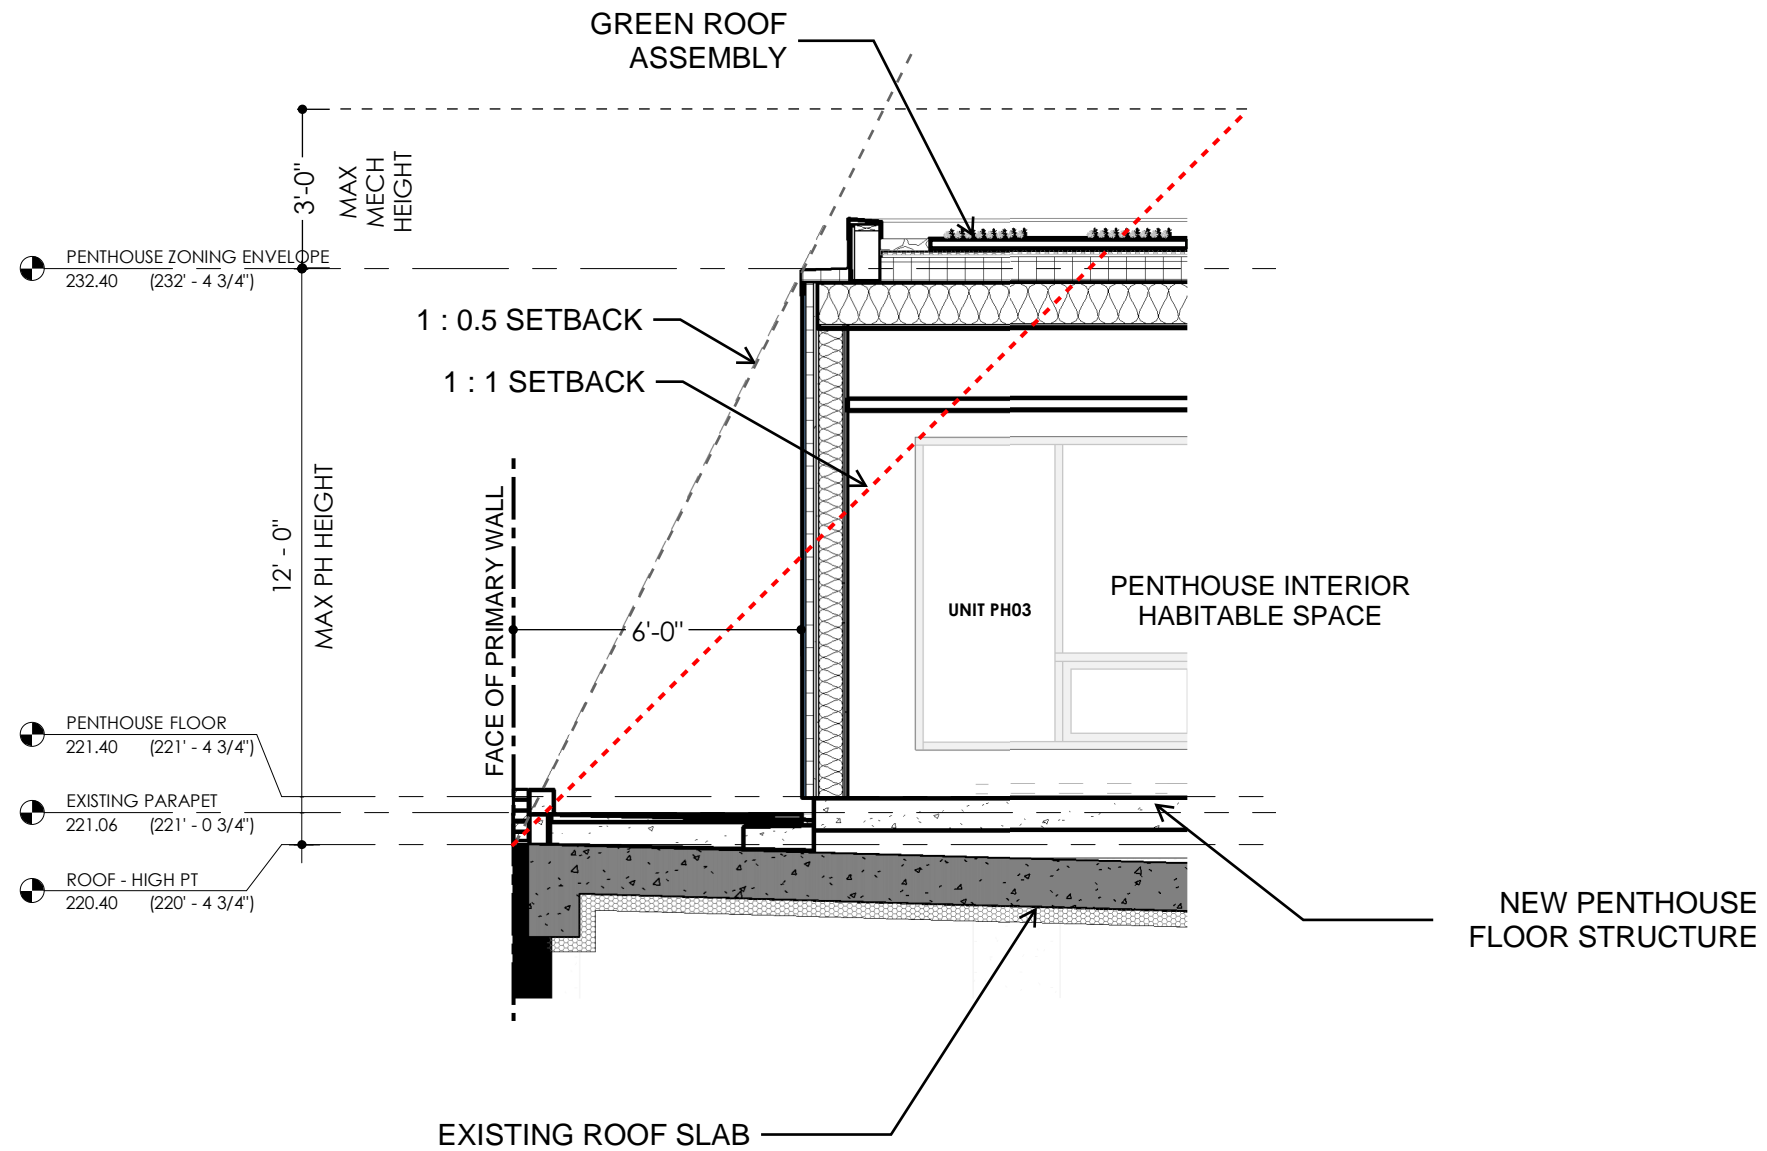

4

SECTION - SOUTH PENTHOUSE

