




PROPOSED PENTHOUSE VIEW - HARVARD STREET




PROPOSED PENTHOUSE VIEW

Appendix

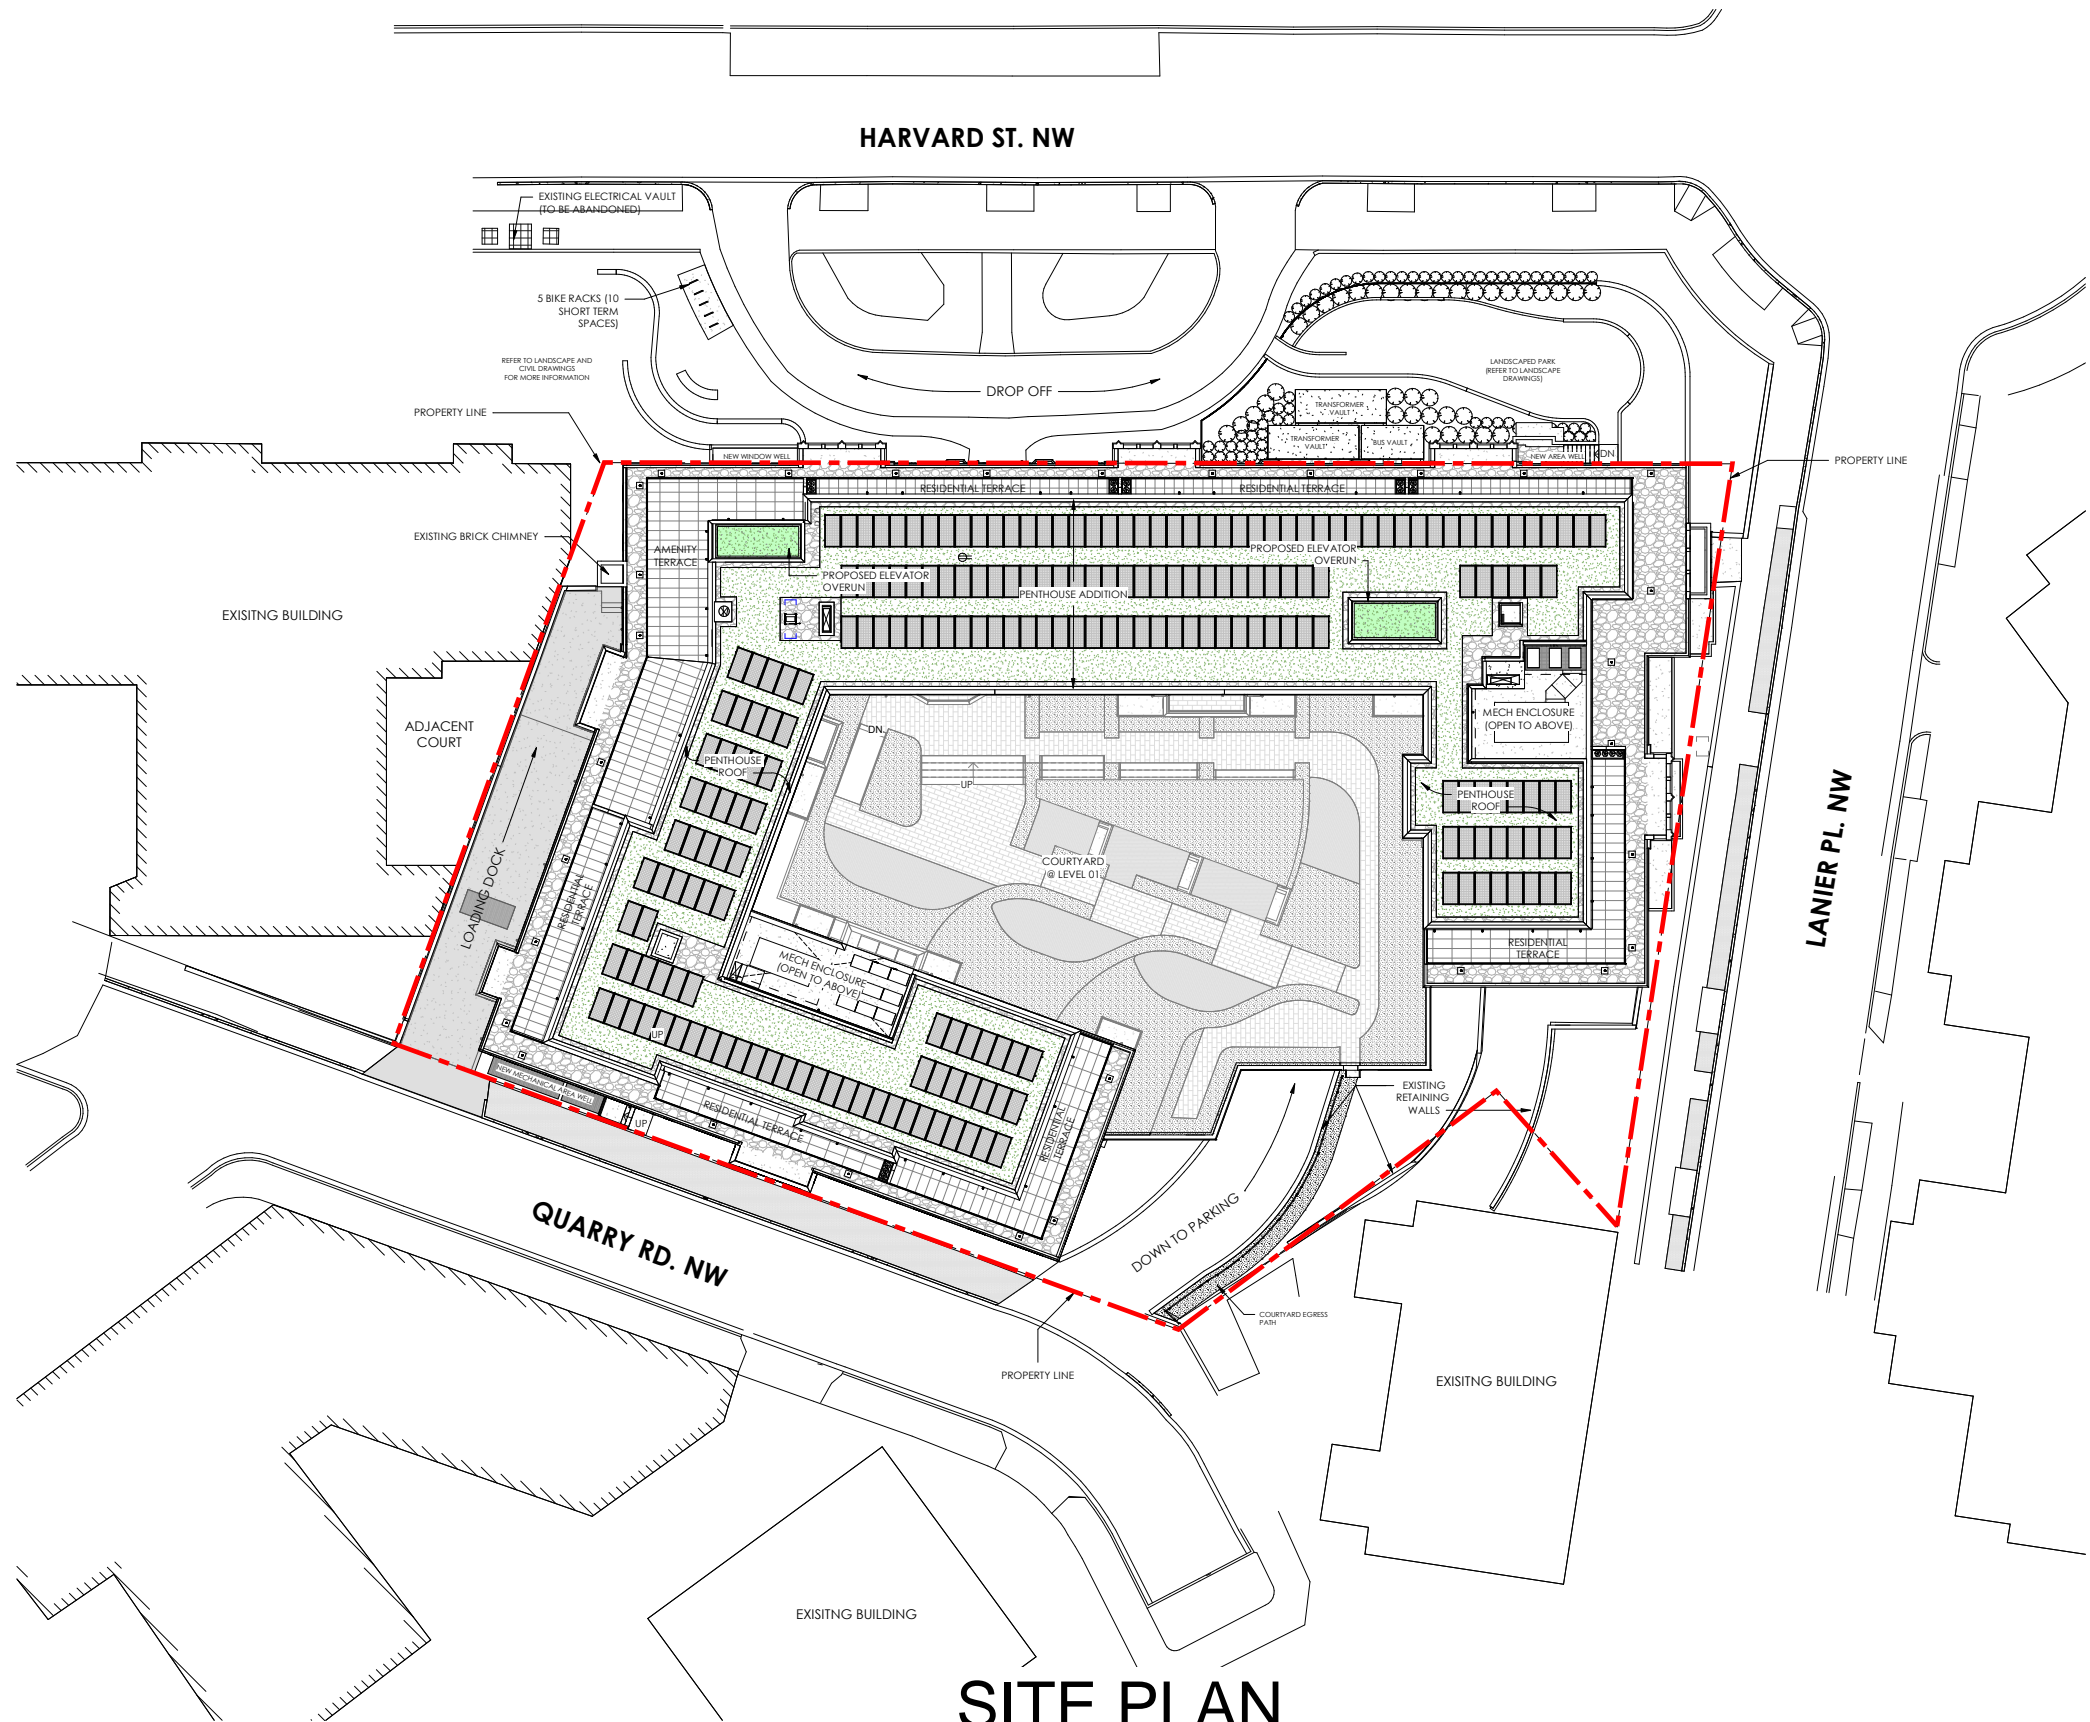


SITE PLAN

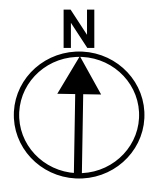


SCALE 1" = 40'



B8 PROPOSED - NORTH ELEVATION - HARVARD STREET
 1/8" = 1'-0"

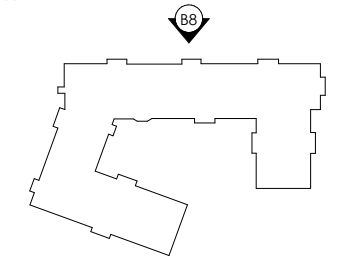

HARVARD STREET ELEVATIONS

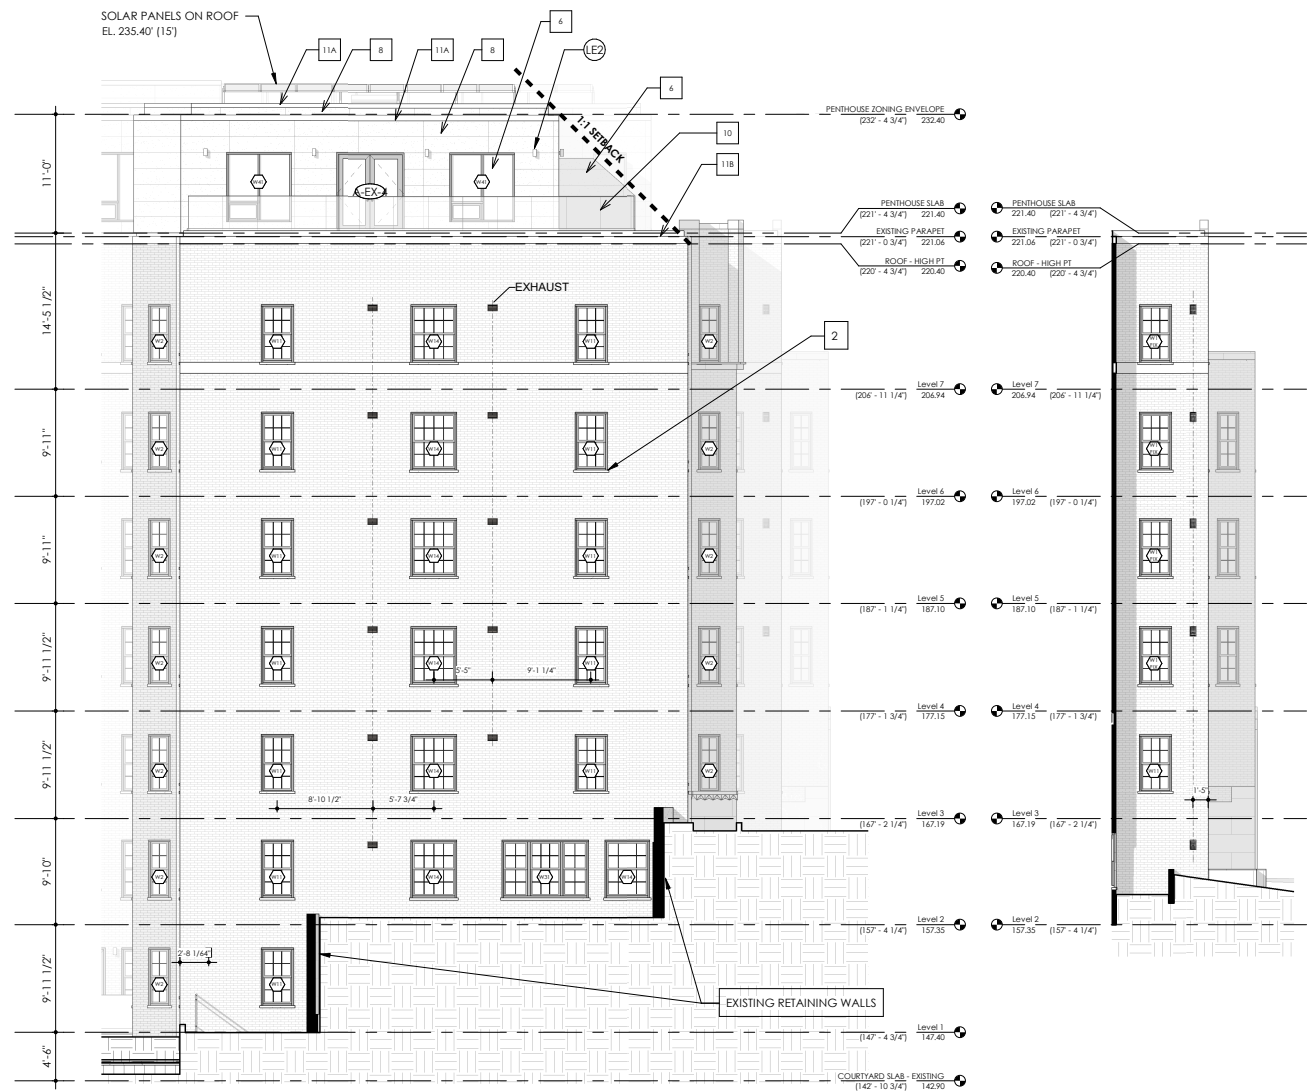


C8 PROPOSED - SOUTH ELEVATION
1/8" = 1'-0"



C6 PROPOSED - SOUTH ELEVATION - LANIER PL. BAY
1/8" = 1'-0"

C5 PROPOSED - EAST ELEVATION - LANIER PLACE
1/8" = 1'-0"

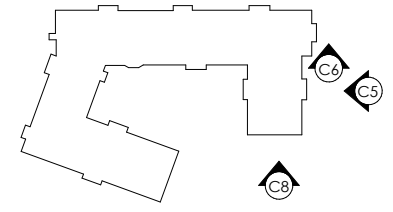

LANIER PLACE ELEVATIONS