
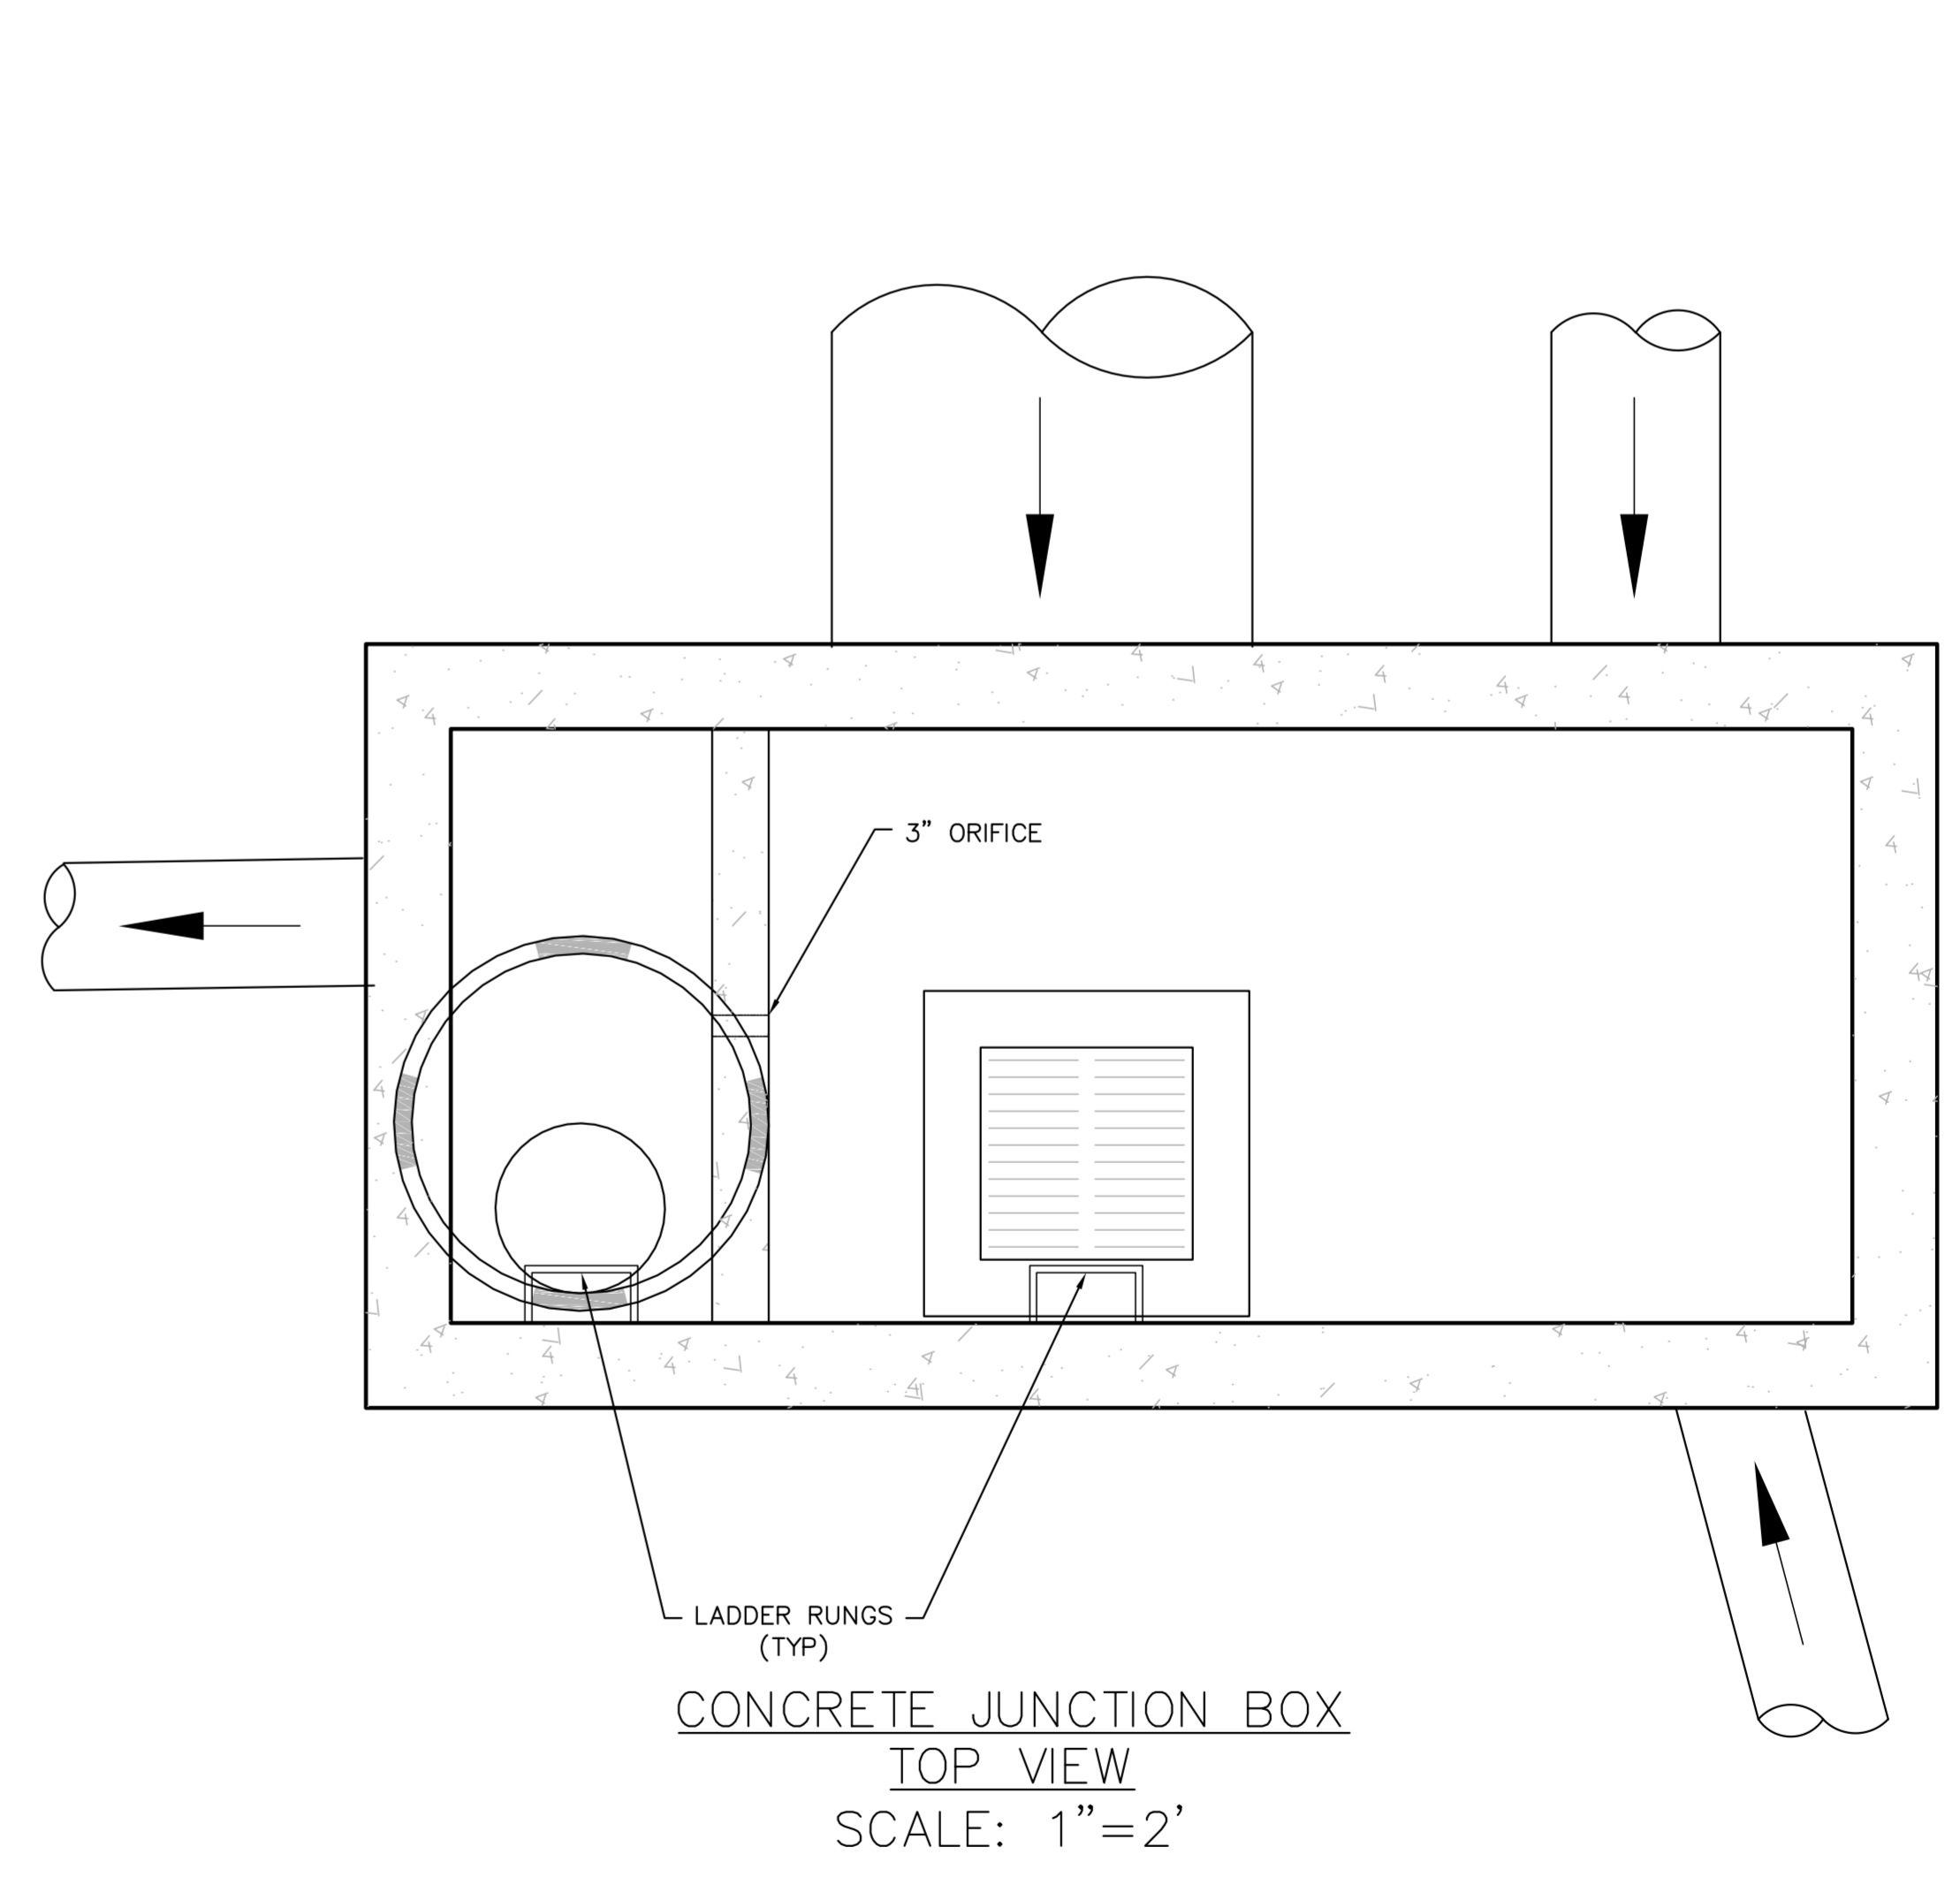
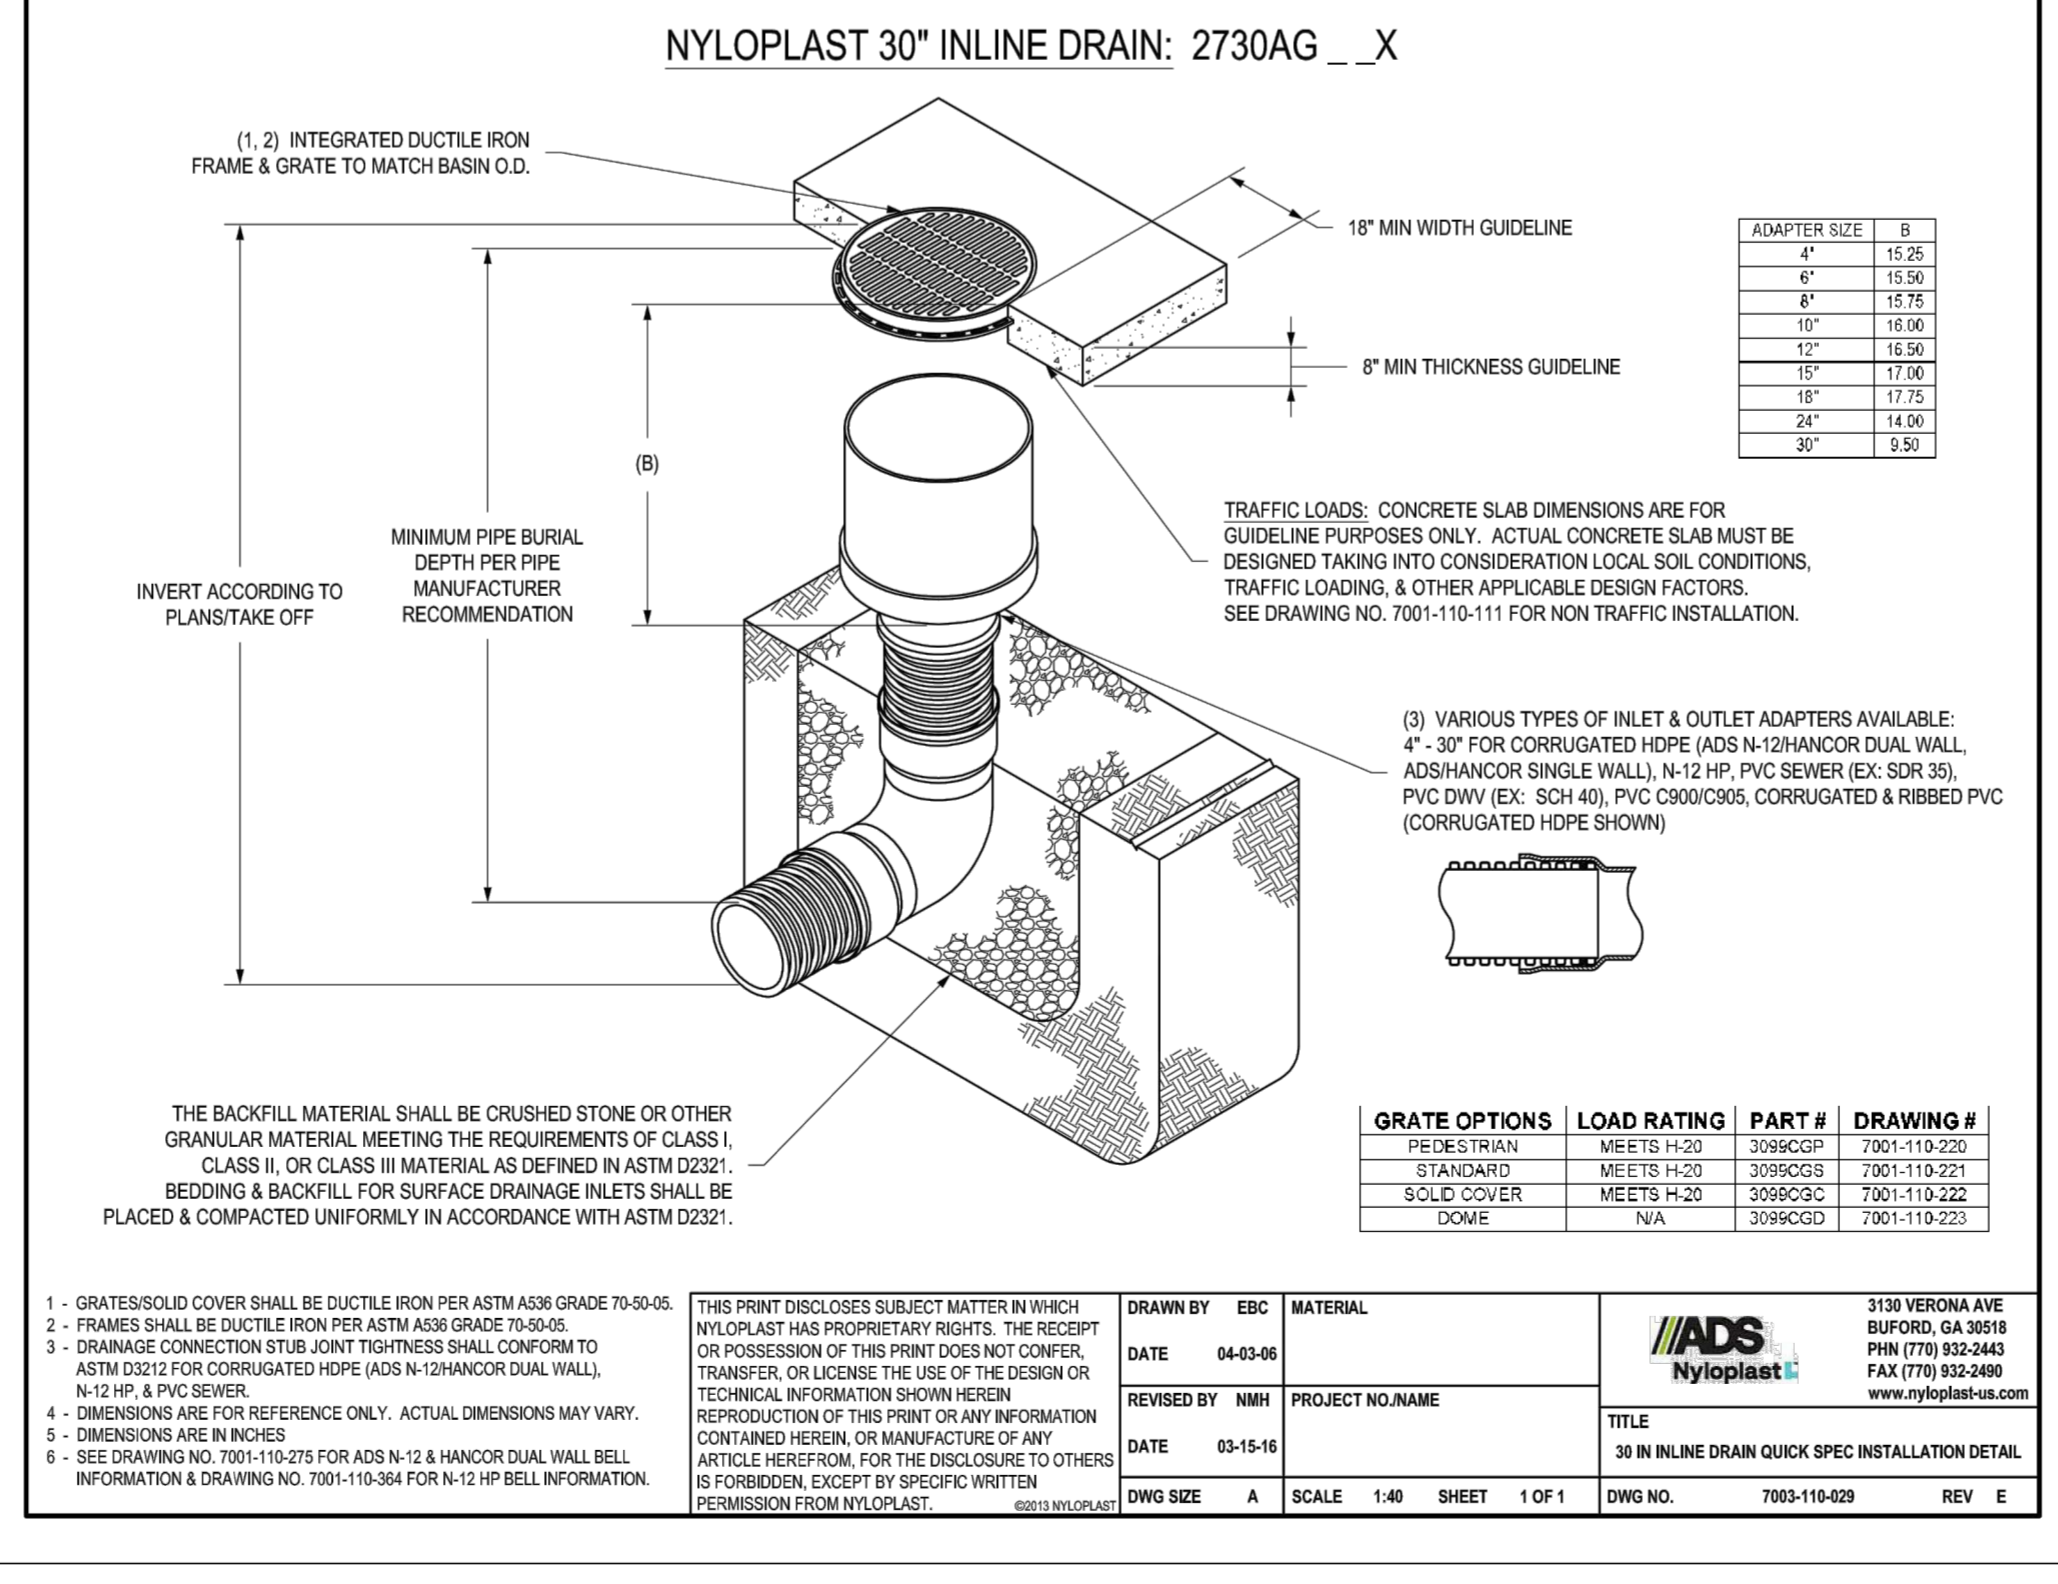
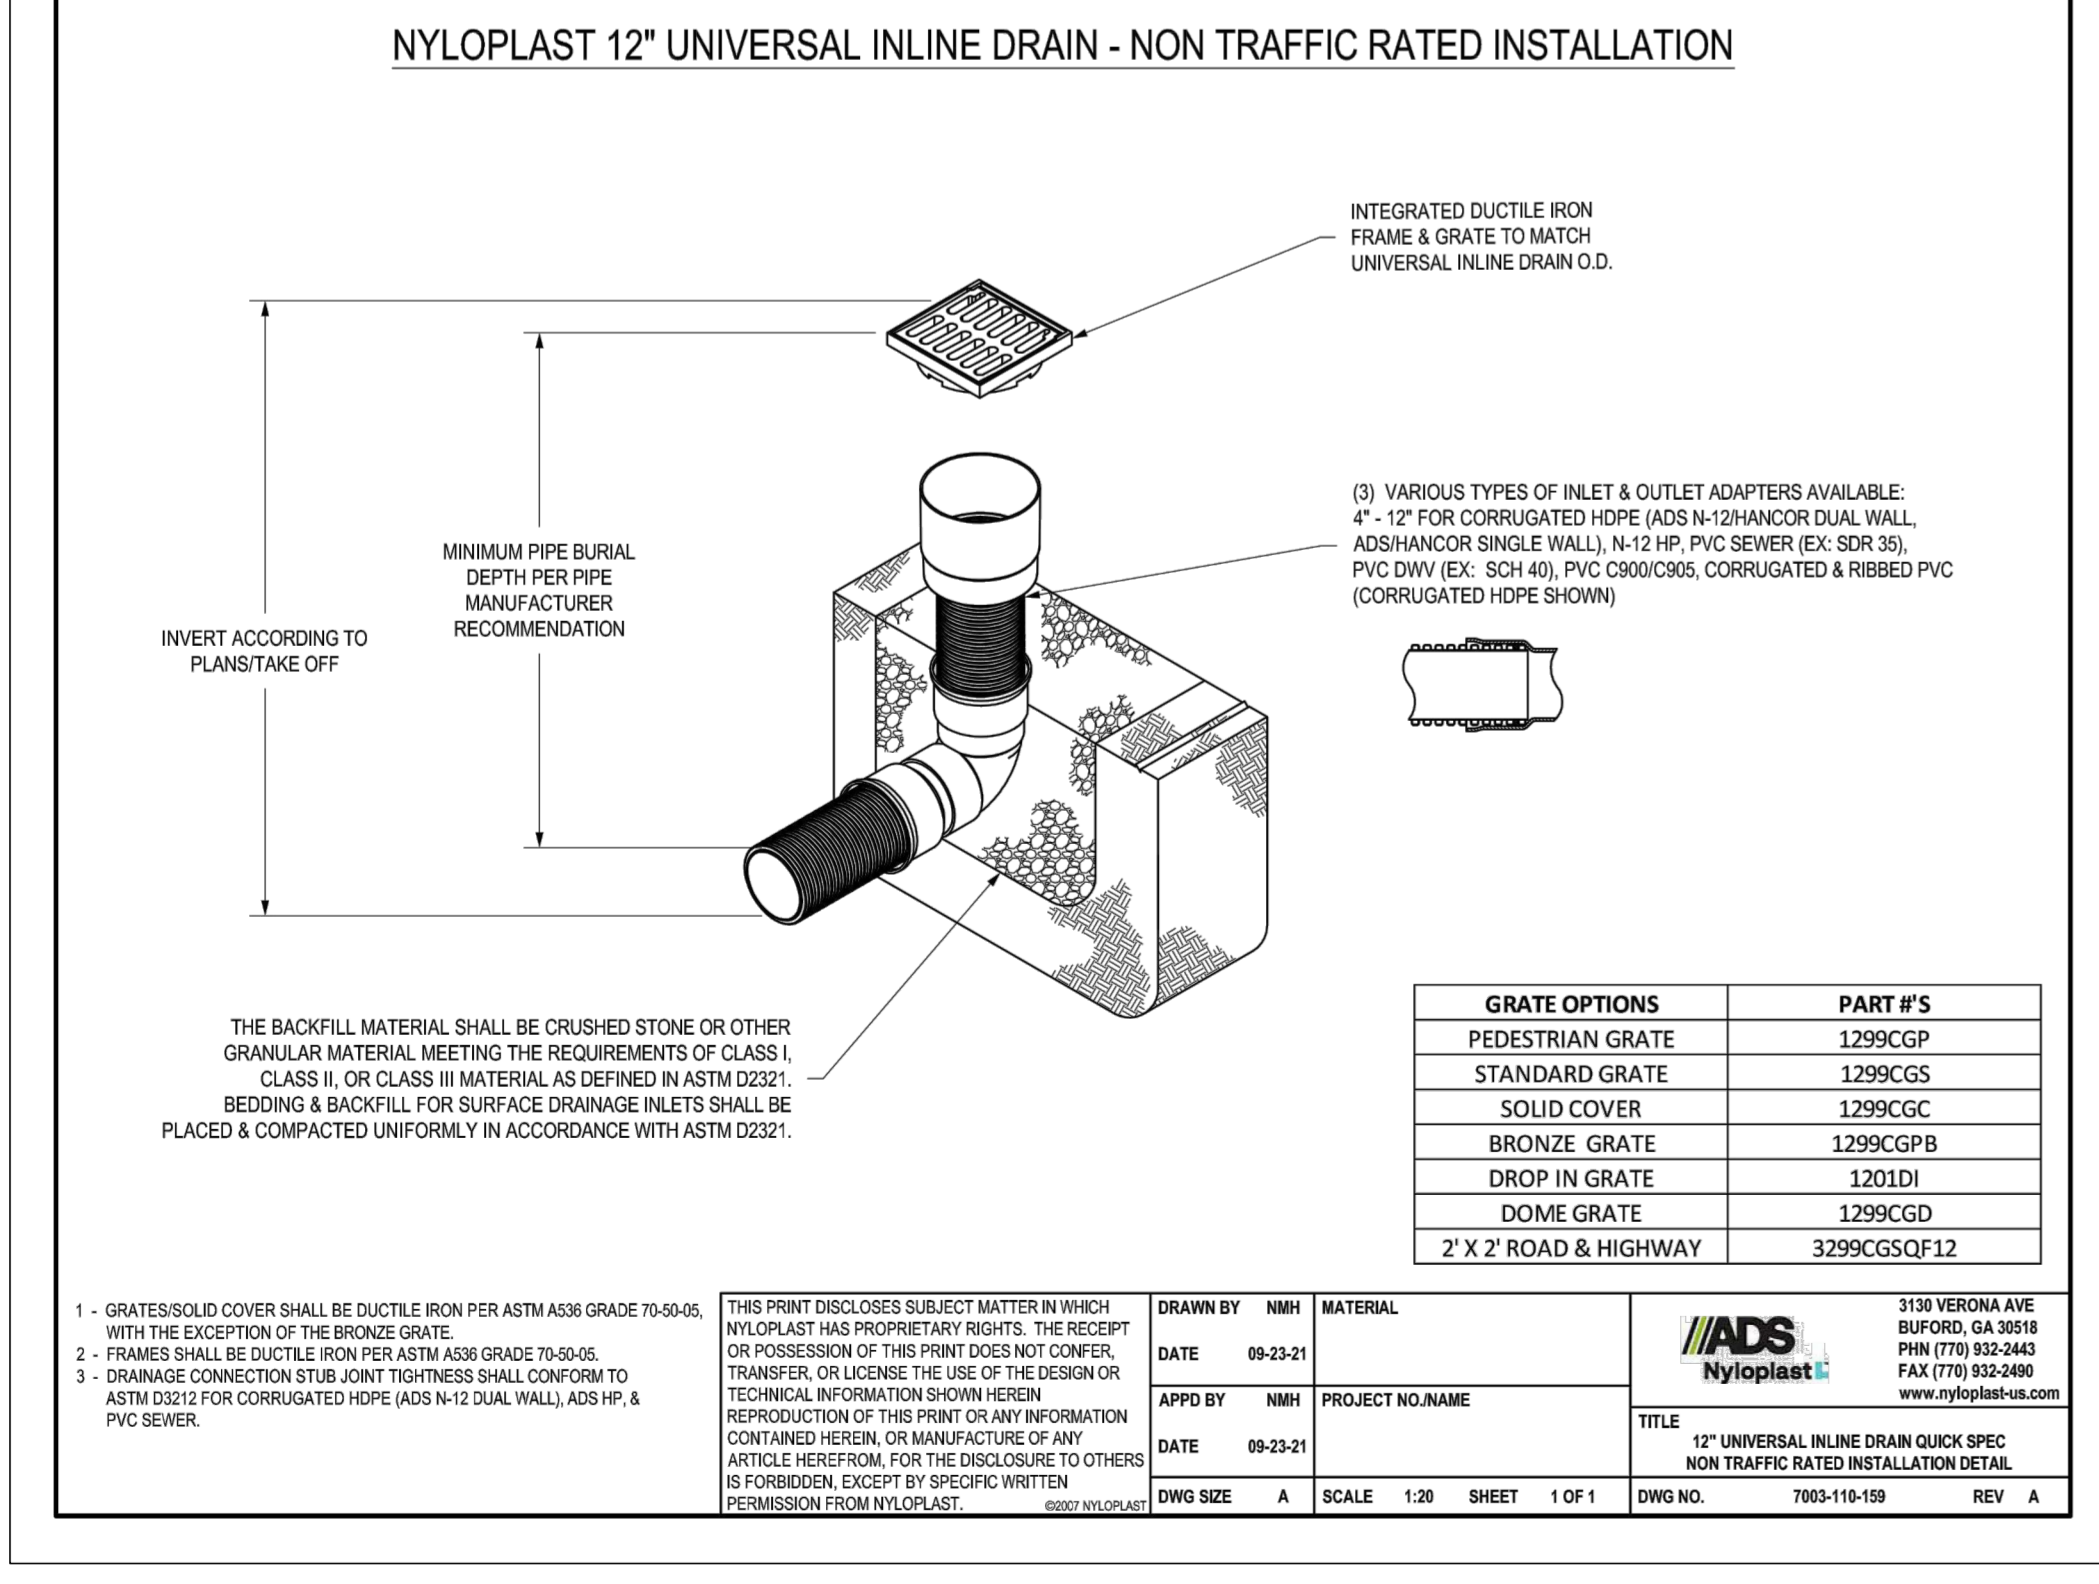
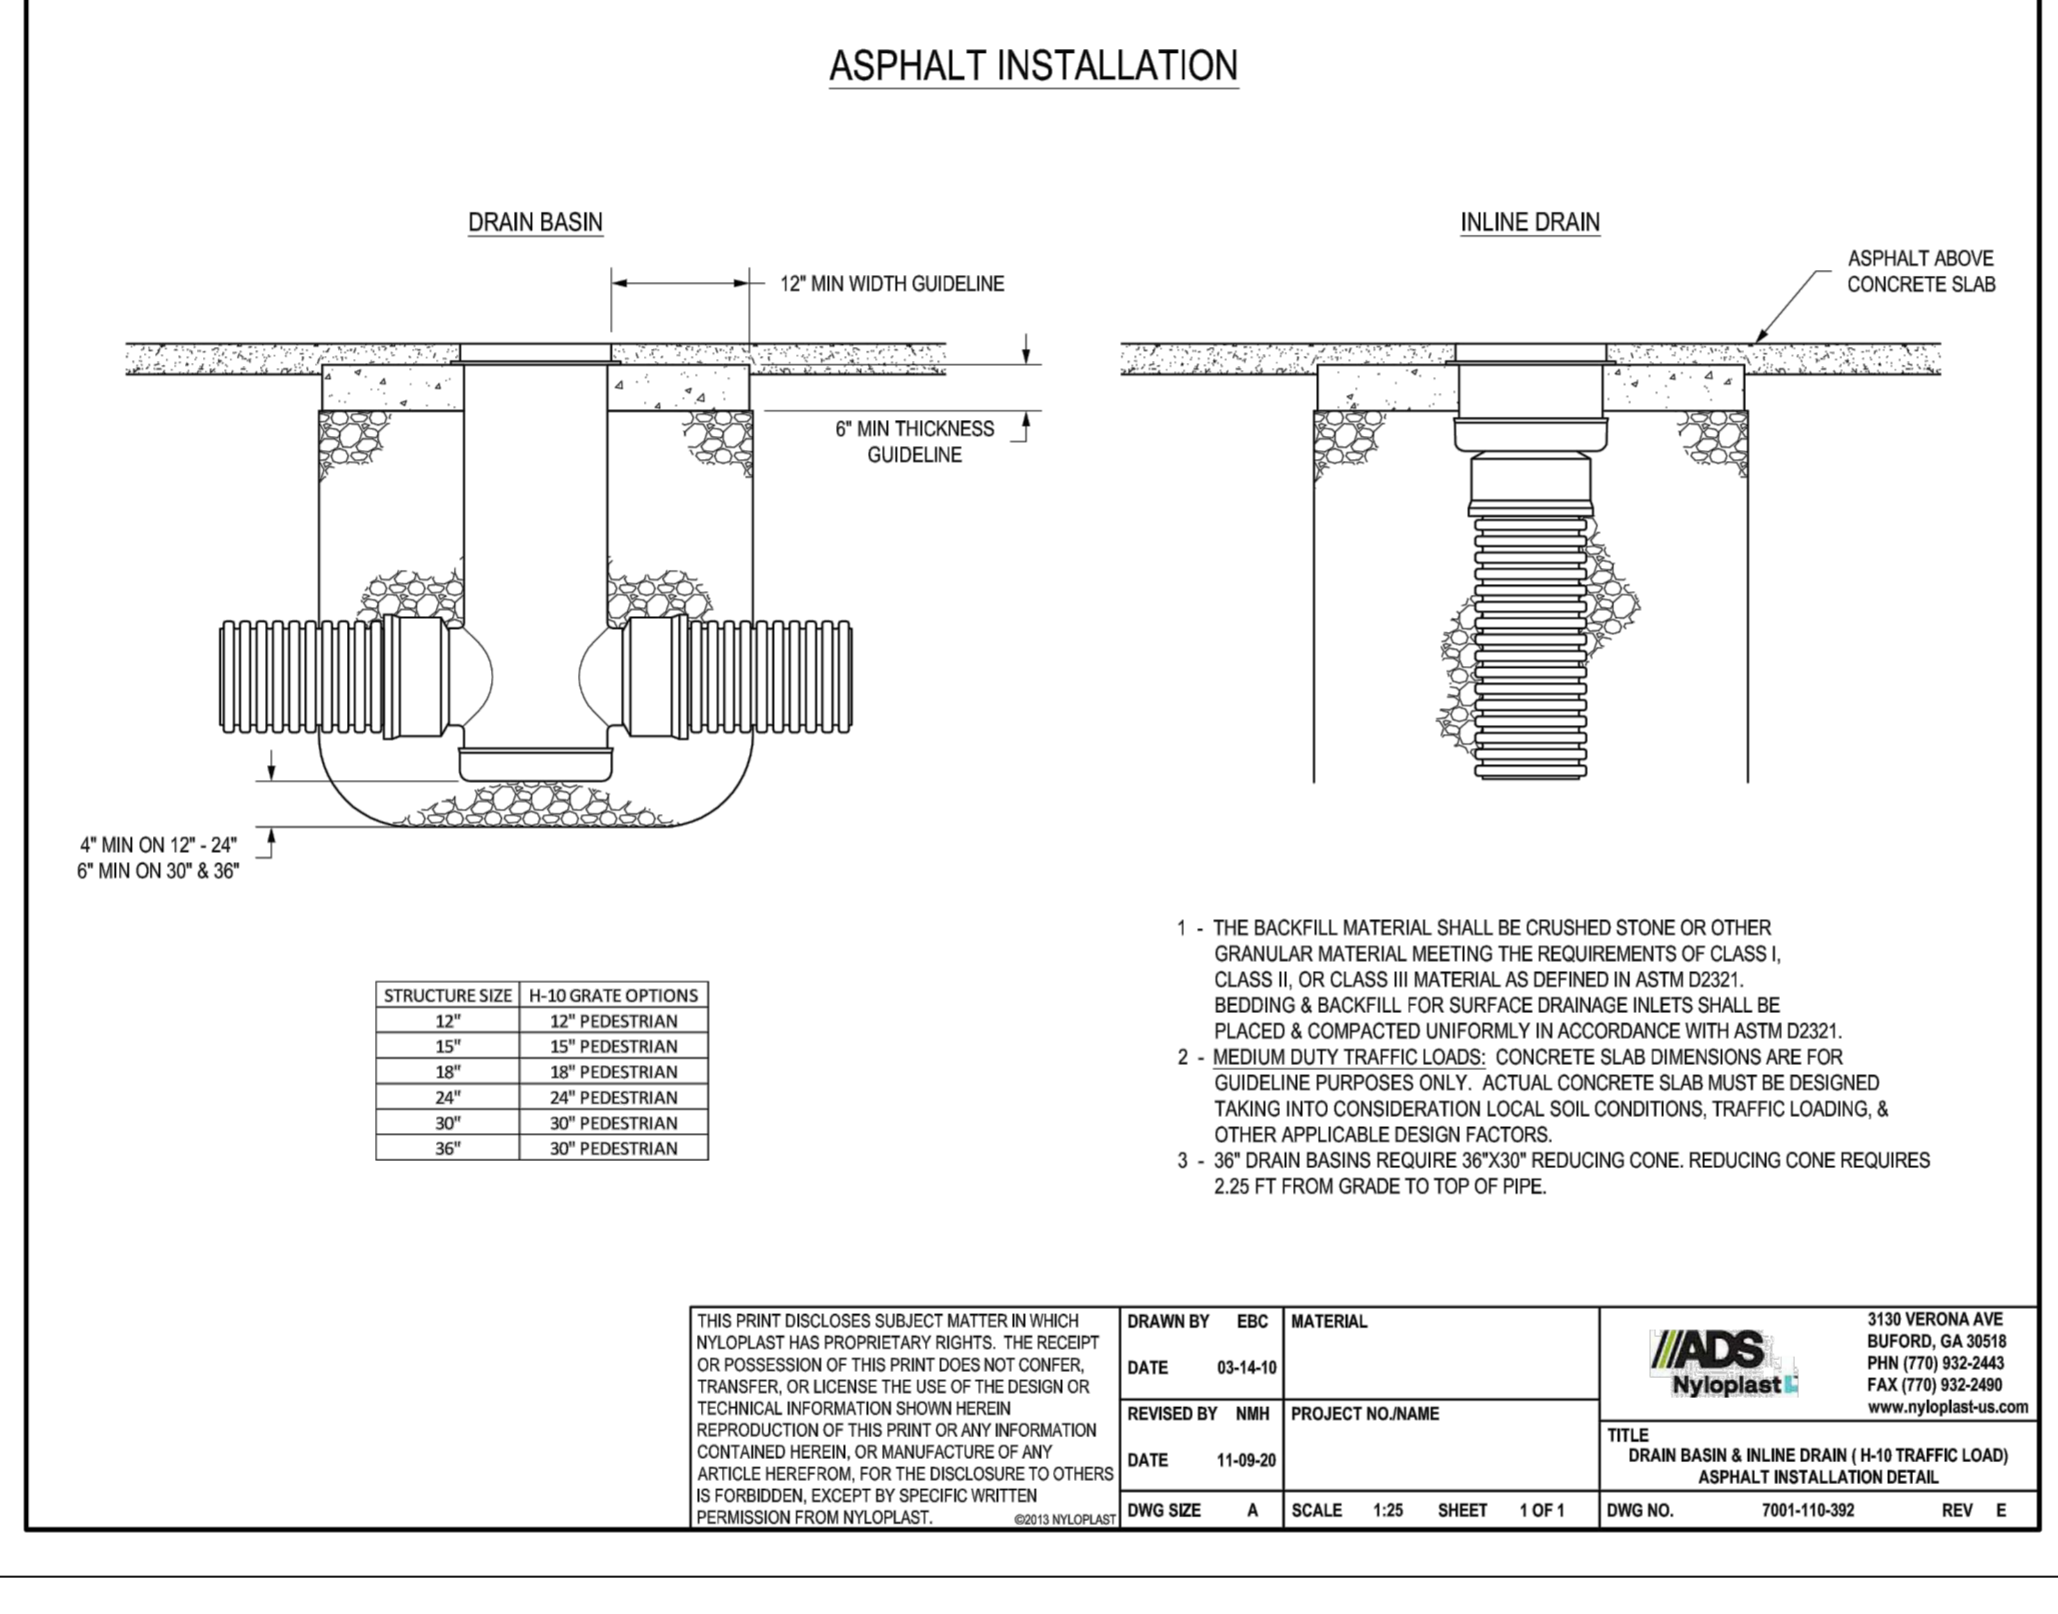
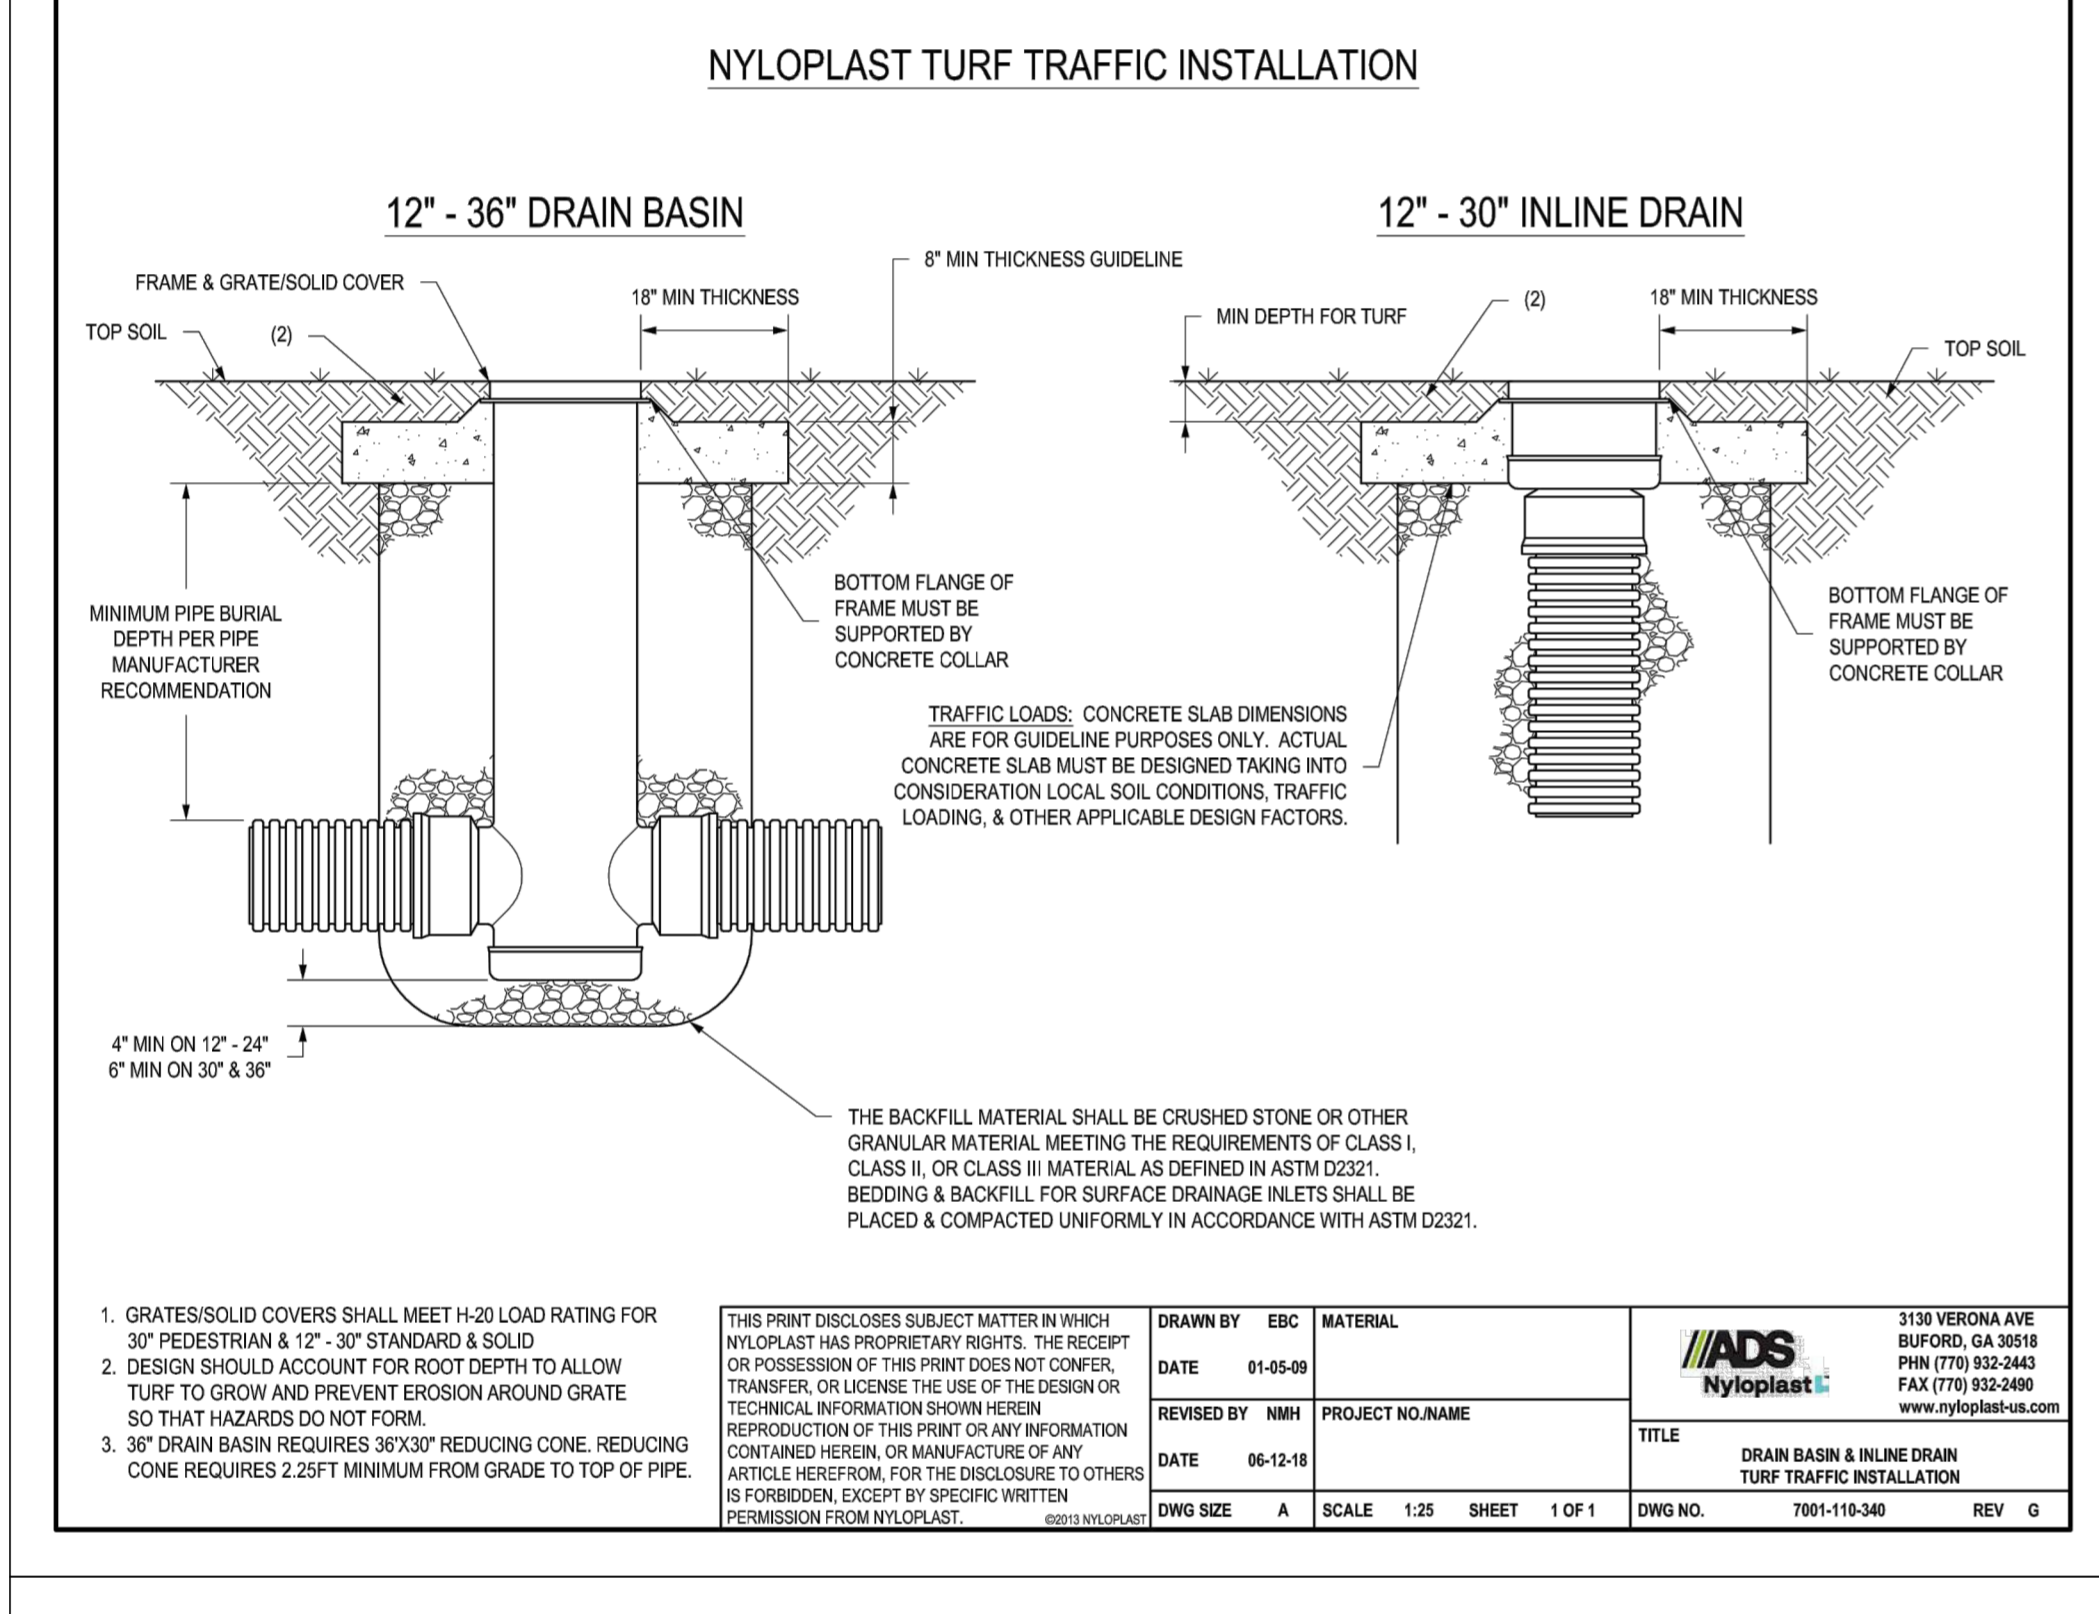
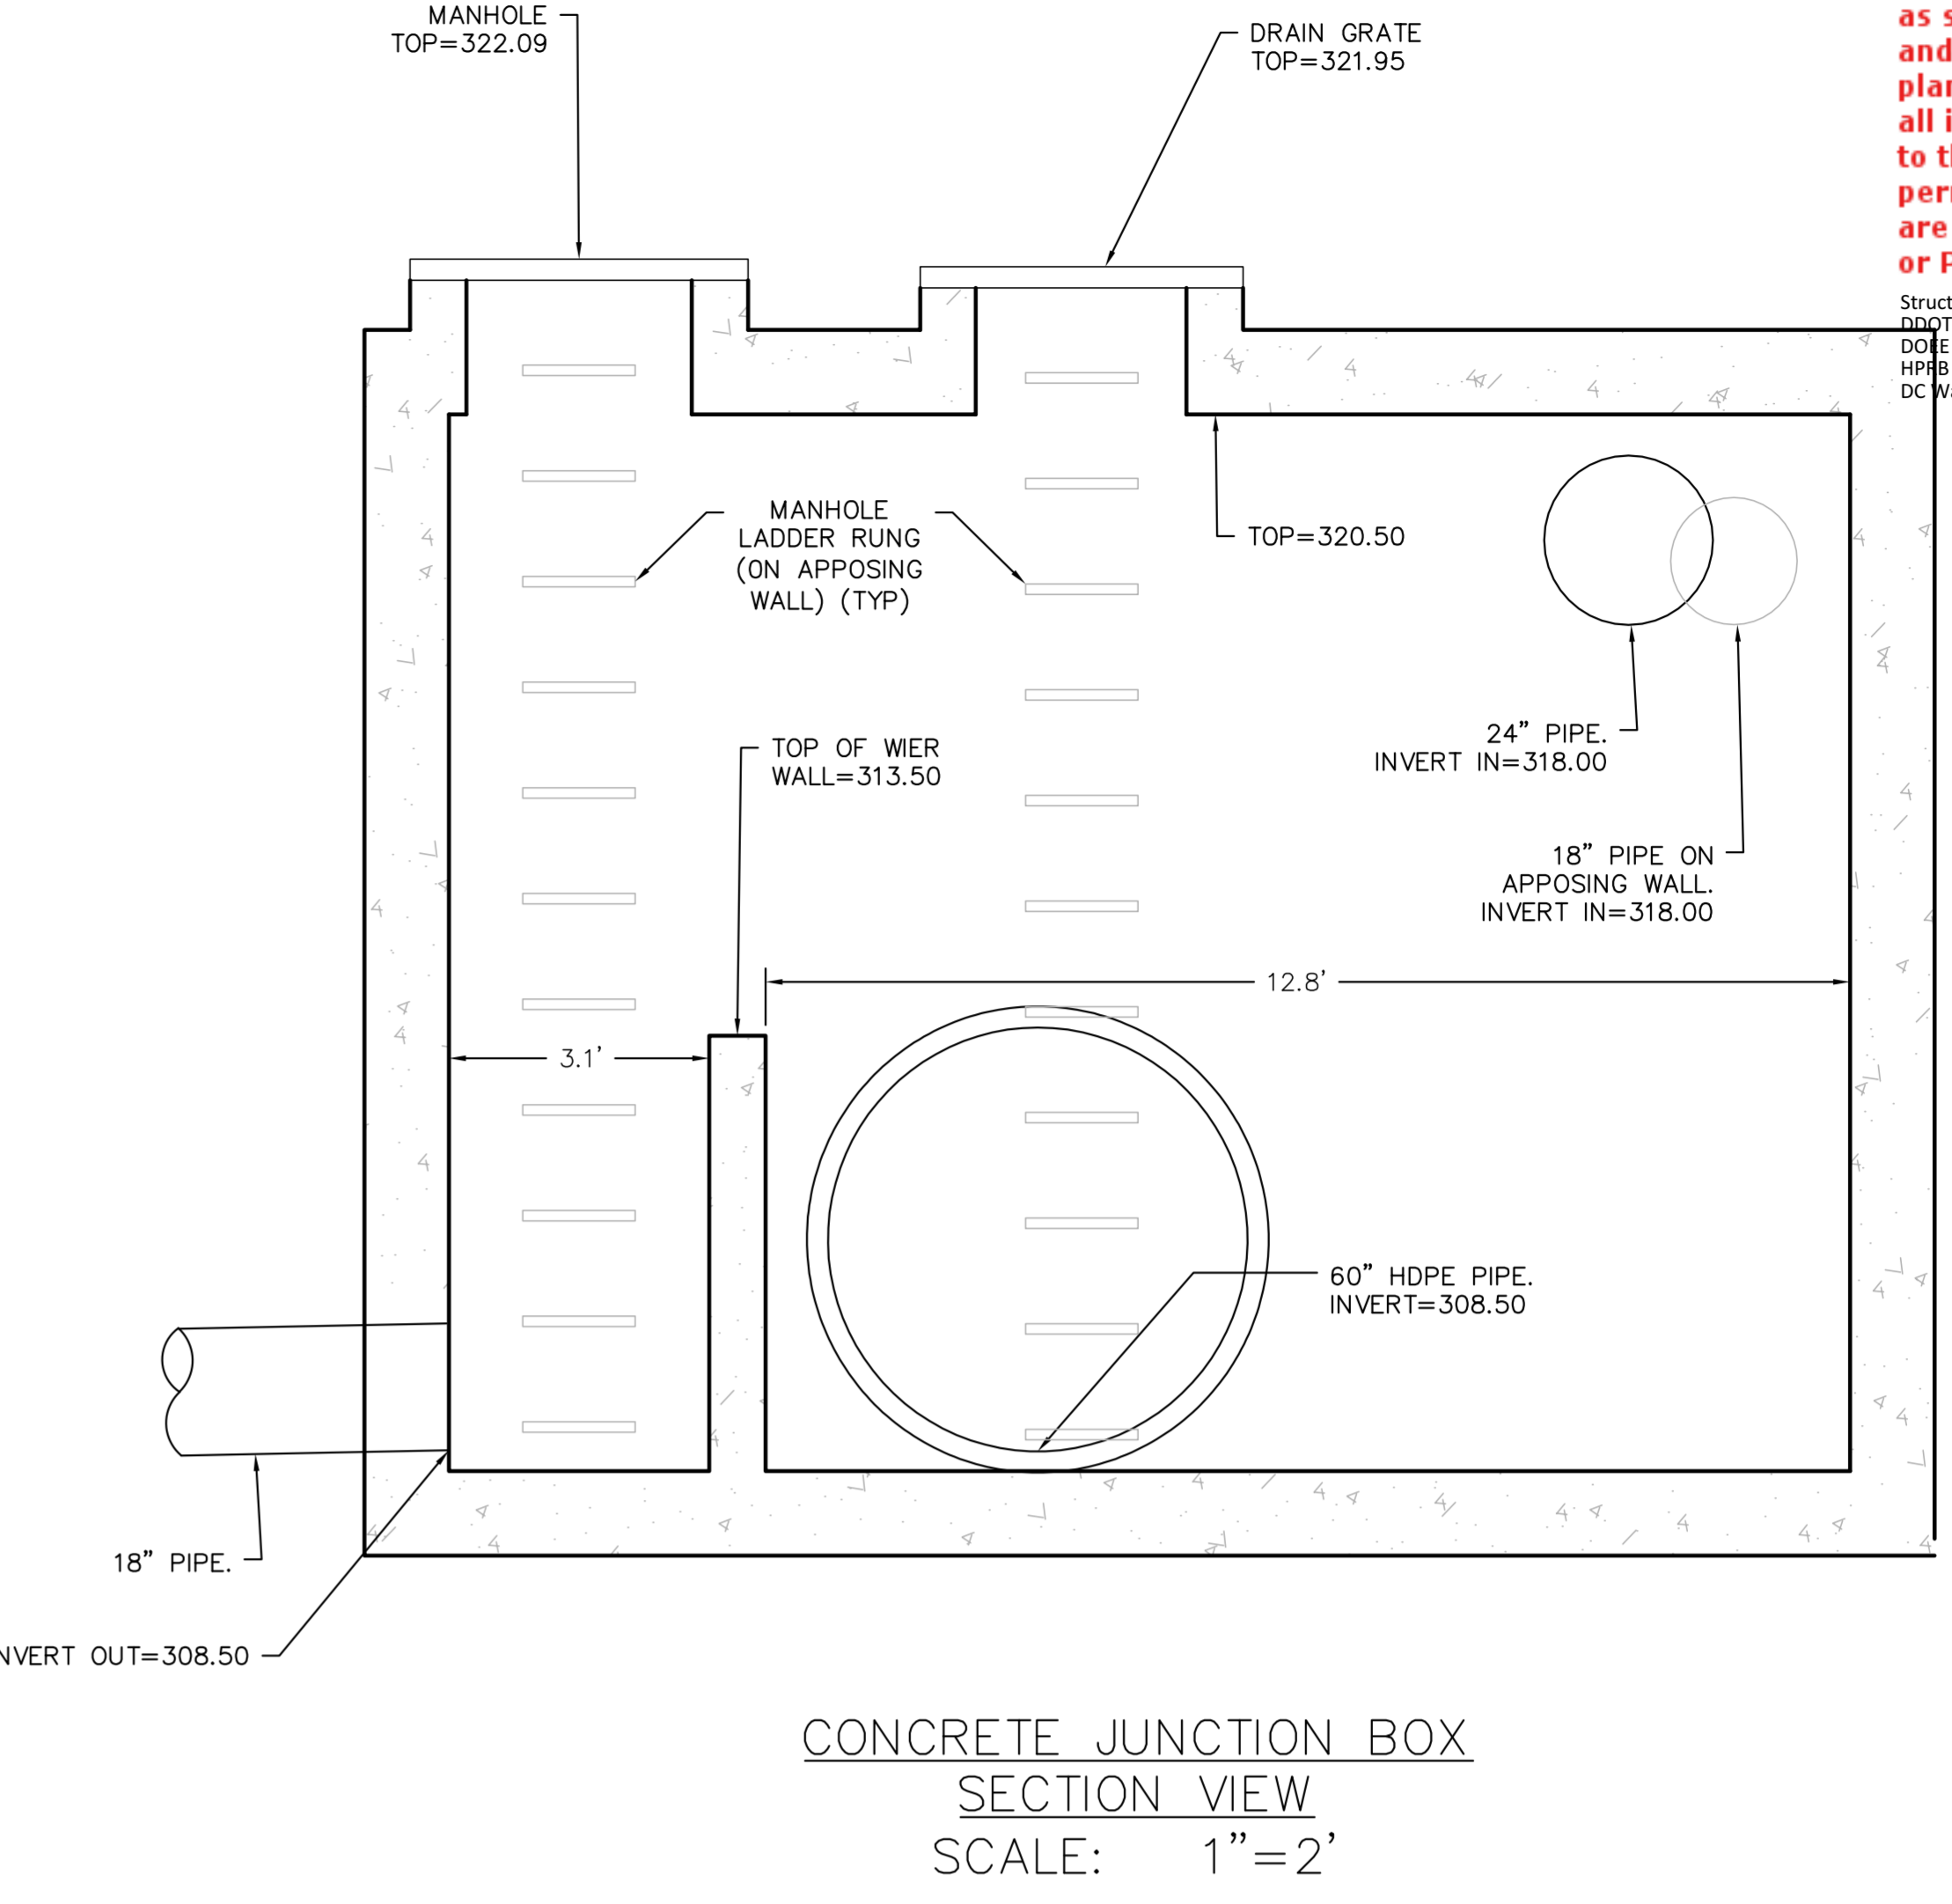
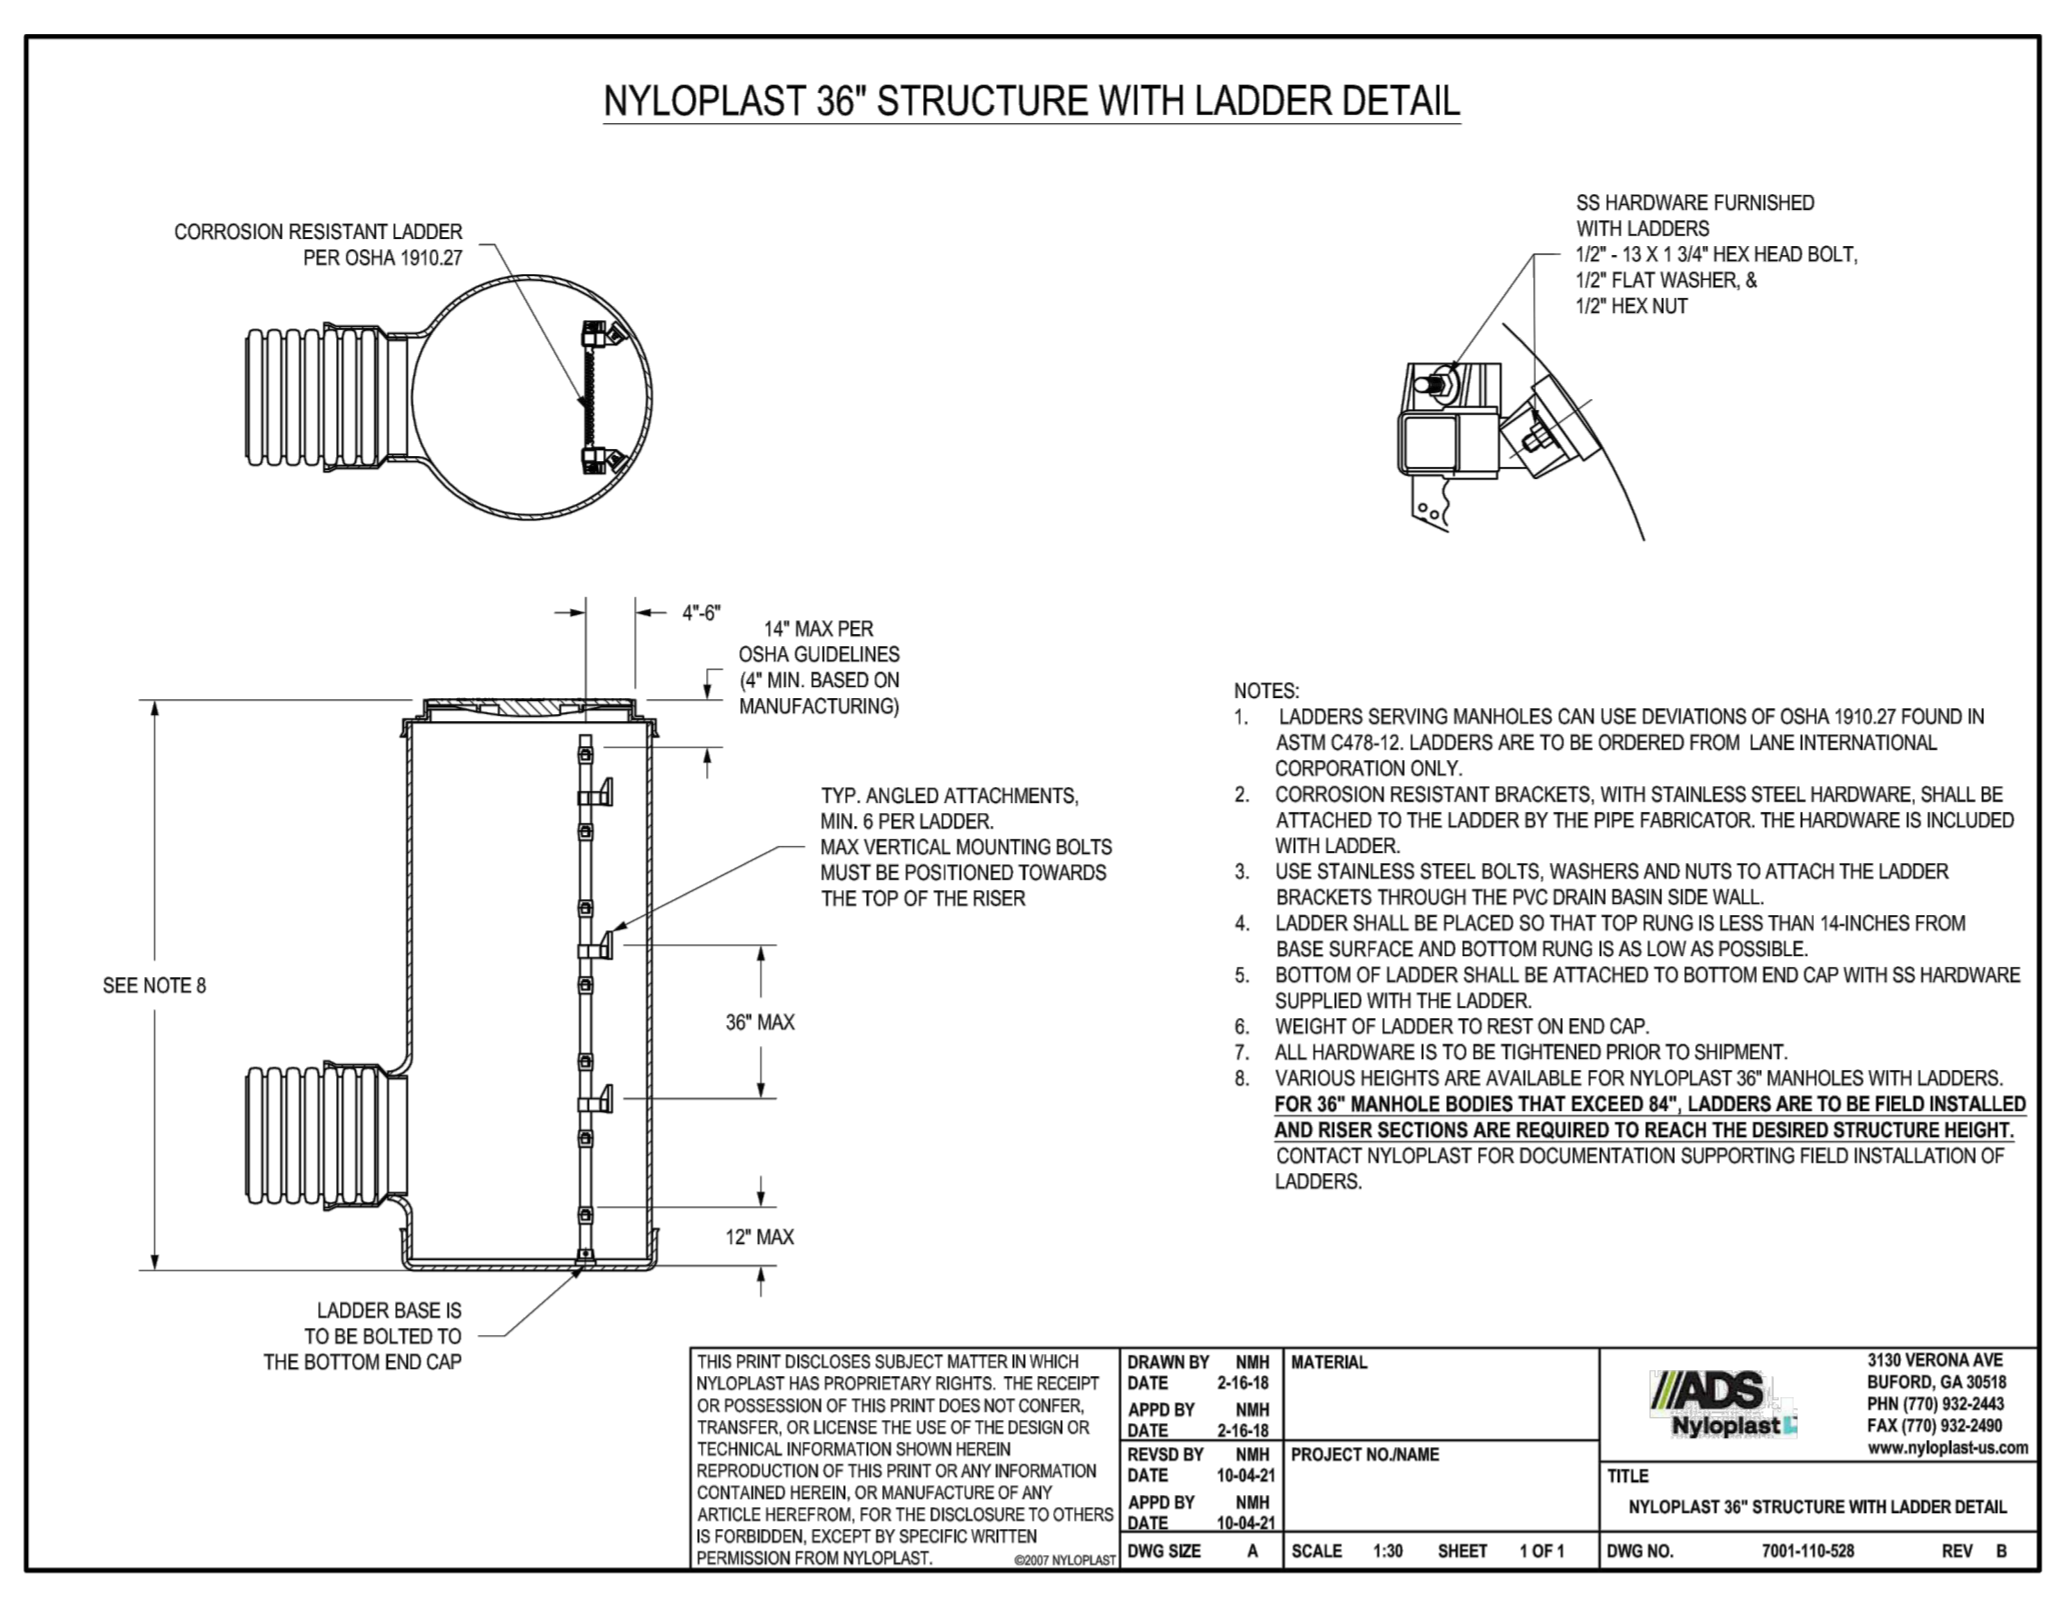


These plans are conditionally approved as submitted or noted during plan review and are subject to field inspection. Approved plans must be kept on site and are needed for all inspections. No changes or modifications to these plans. Changes require a revision permit with the revised plans. Trade Permits are required for Trade work, e.g. Electrical or Plumbing

Structural Review - Glenn Keshavan
 DDOE Review - Shantanish Zacker
 DDOE Review - Saba Charavi
 HPB Review - Timothy Dennee
 DC Water Review - Vahid Bahardi

VKA CAPITOL
 ENGINEERS * PLANNERS * LANDSCAPE ARCHITECTS * SURVEYORS * CIVIL ENGINEERS * ARCHITECTS

BRIAN RUHL
 PROJECT COORDINATOR
 ruhl@vkapitol.com
 VKA CAPITOL, LLC
 4910 MASSACHUSETTS AVENUE, NW, SUITE 18
 WASHINGTON, DC 20016 * PHONE: 202.244.4140
 WWW.VKACAPITOL.COM

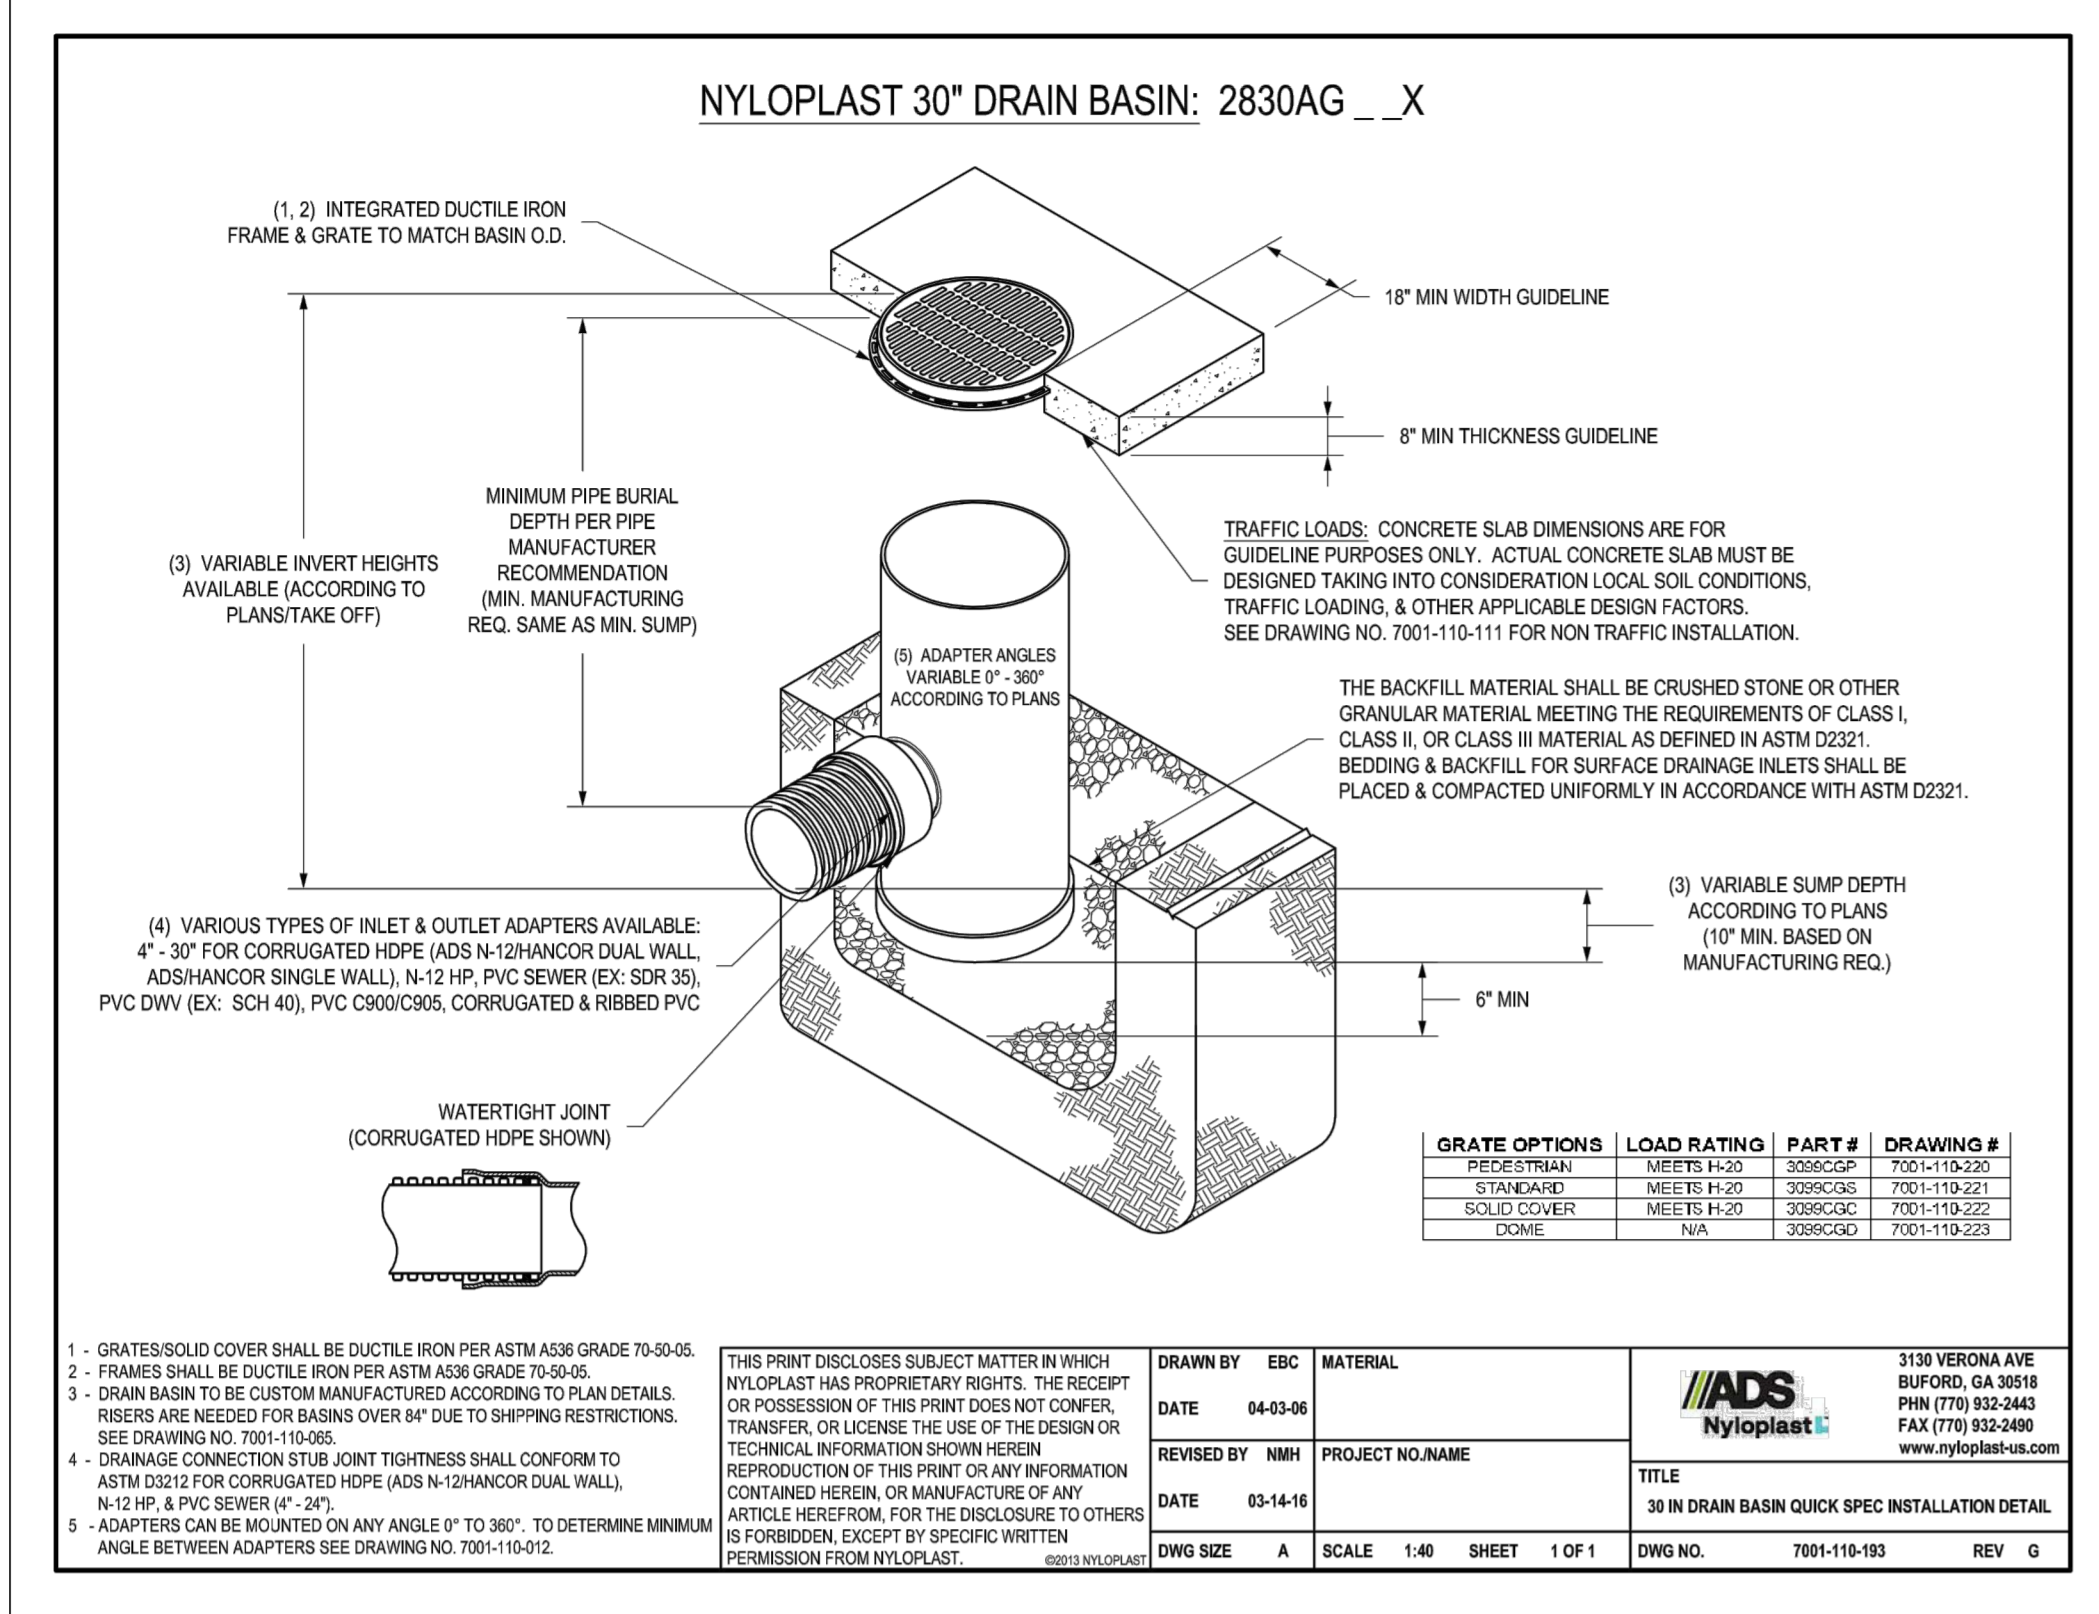

1 NYLOPLAST DRAIN DETAILS (OR APPROVED EQUAL. CONTRACTOR SHALL SUBMIT SHOP DRAWINGS FOR APPROVAL).
 NOT TO SCALE
 CIV0950

NOTES
 1 - CONTRACTOR SHALL SUBMIT SHOP DRAWINGS FOR BOX FOR REVIEW AND APPROVAL BY CLIENT, CIVIL ENGINEER, AND STRUCTURAL ENGINEER PRIOR TO ORDERING, OR INSTALLATION

2 CONCRETE JUNCTION BOX SCHEMATIC DESIGN
 CIV0955

MARET SCHOOL
 PROPOSED ATHLETIC FIELDS
 SQUARE 2319, LOT B32
 5901 UTAH AVE NW
 WASHINGTON, D.C. 20015

SITE DETAILS

VKA CAPITOL REVISIONS	
#	DESCRIPTION

DATE: 23-FEB-2023
 DES. KUO DWN. BJR
 SCALE: AS SHOWN
 PROJECT/FILE NO. VC0626D
 SHEET NO. CIV0950 21 OF 20

