



EXHIBIT “D”

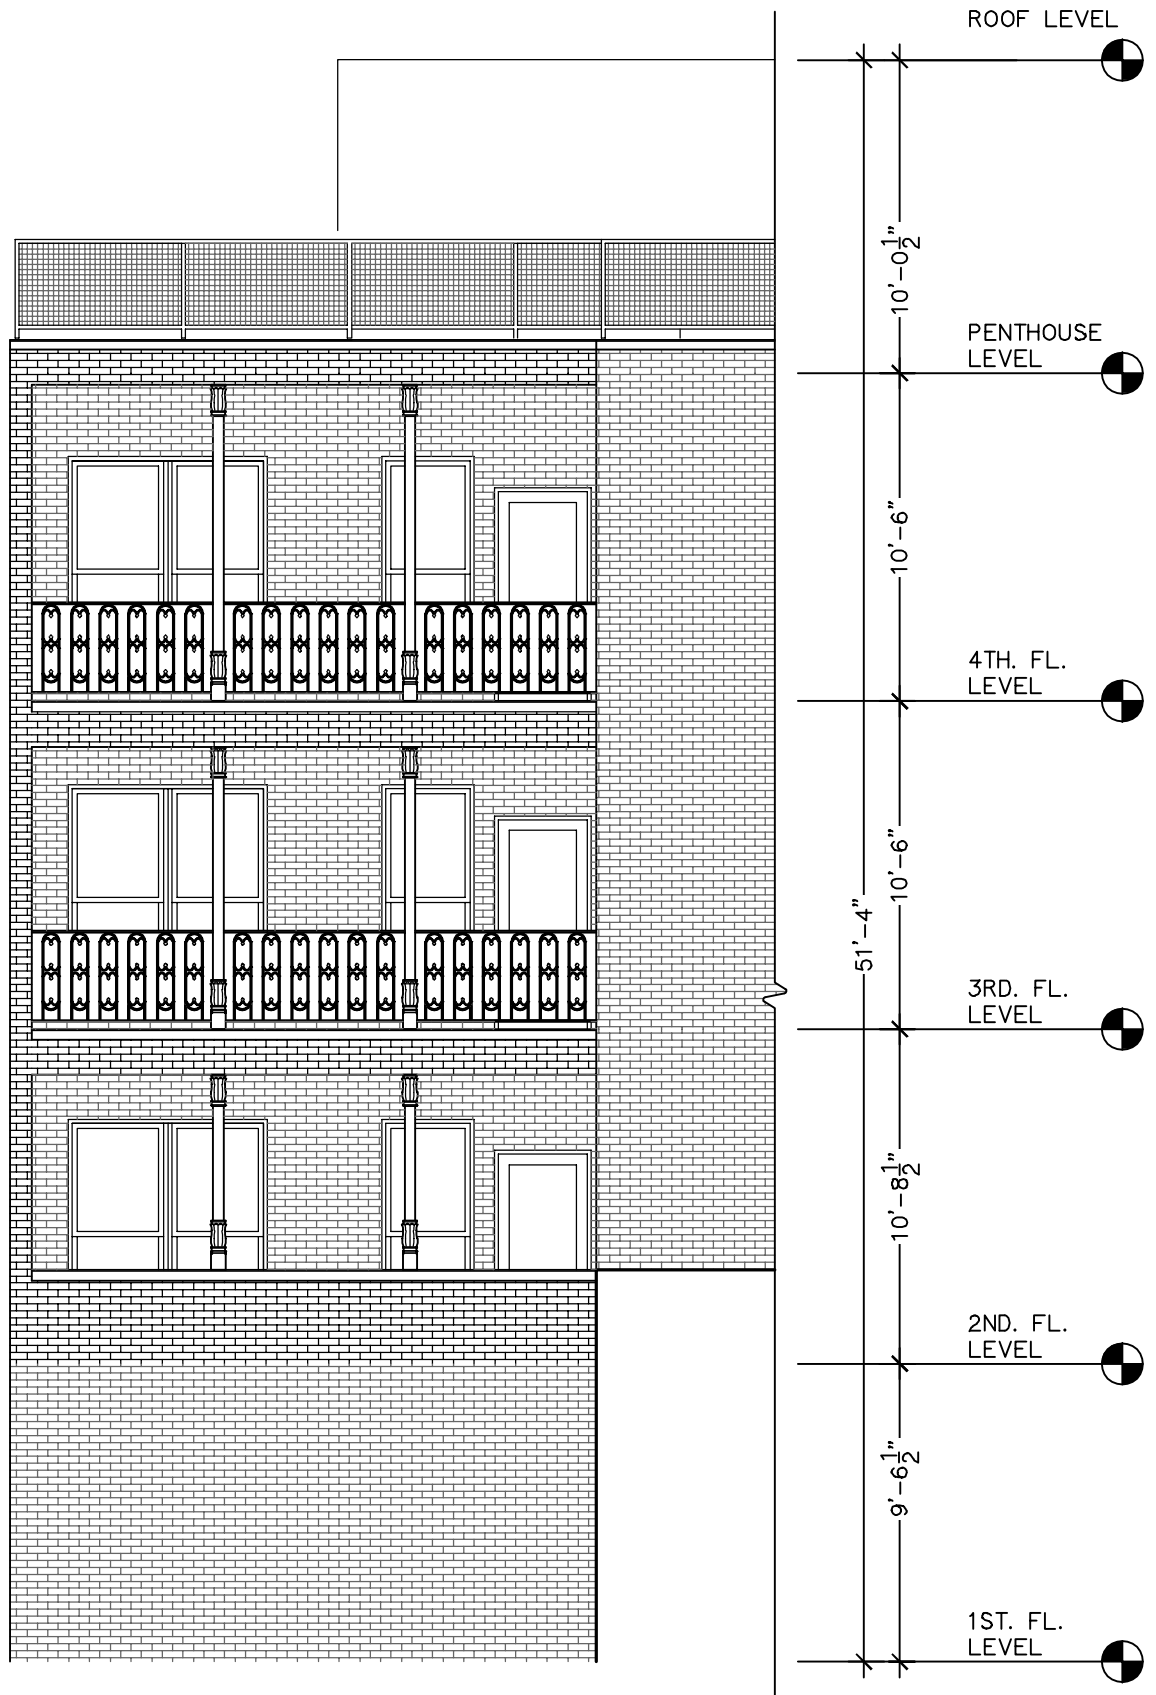

NORTH ELEV. EXISTING N.T.S.

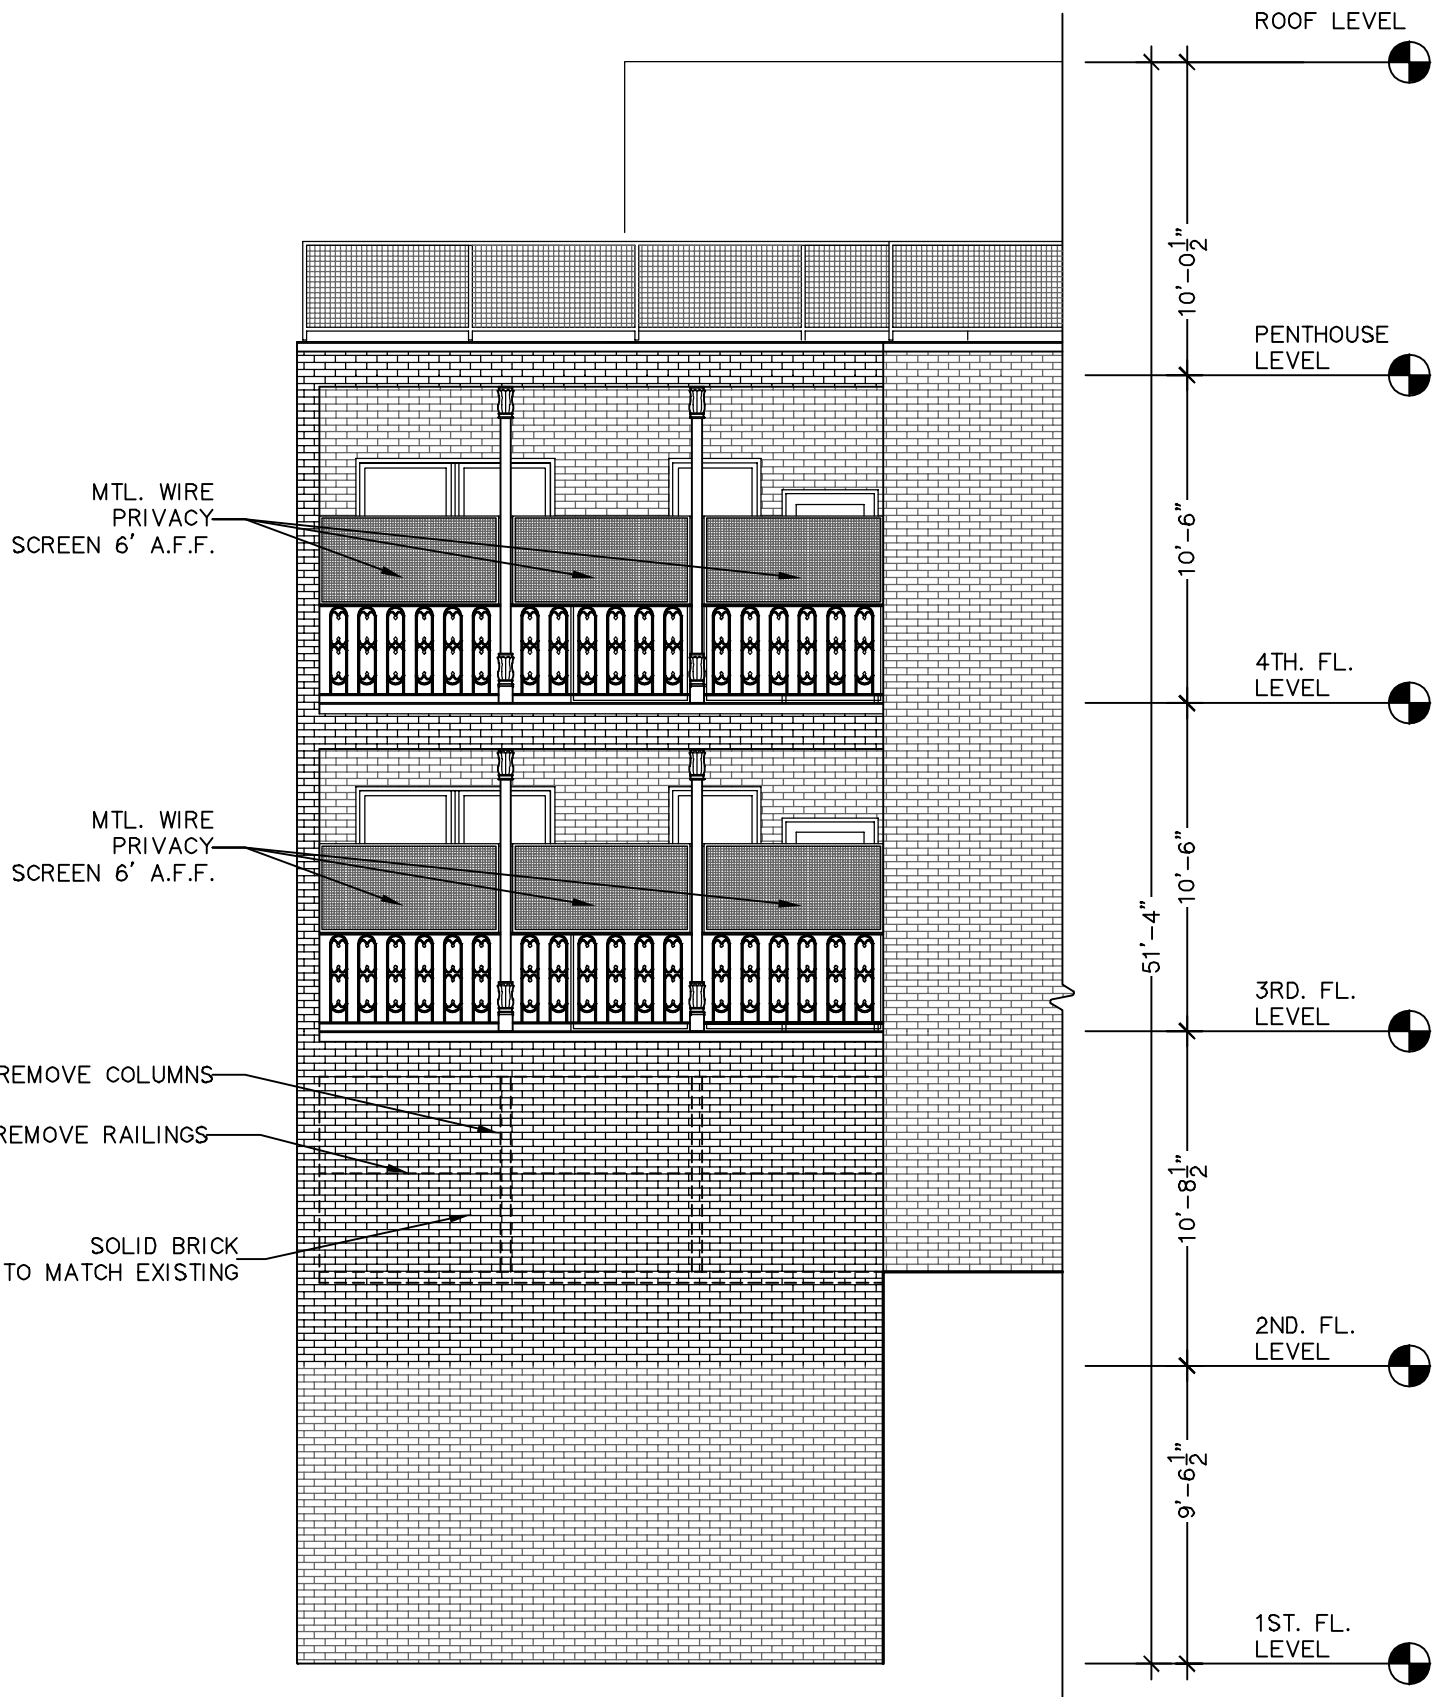

NORTH ELEV. PROPOSED

N.T.S.