


1ST FL PROPOSED PLAN  
SCALE: 1/4"=1'-0"

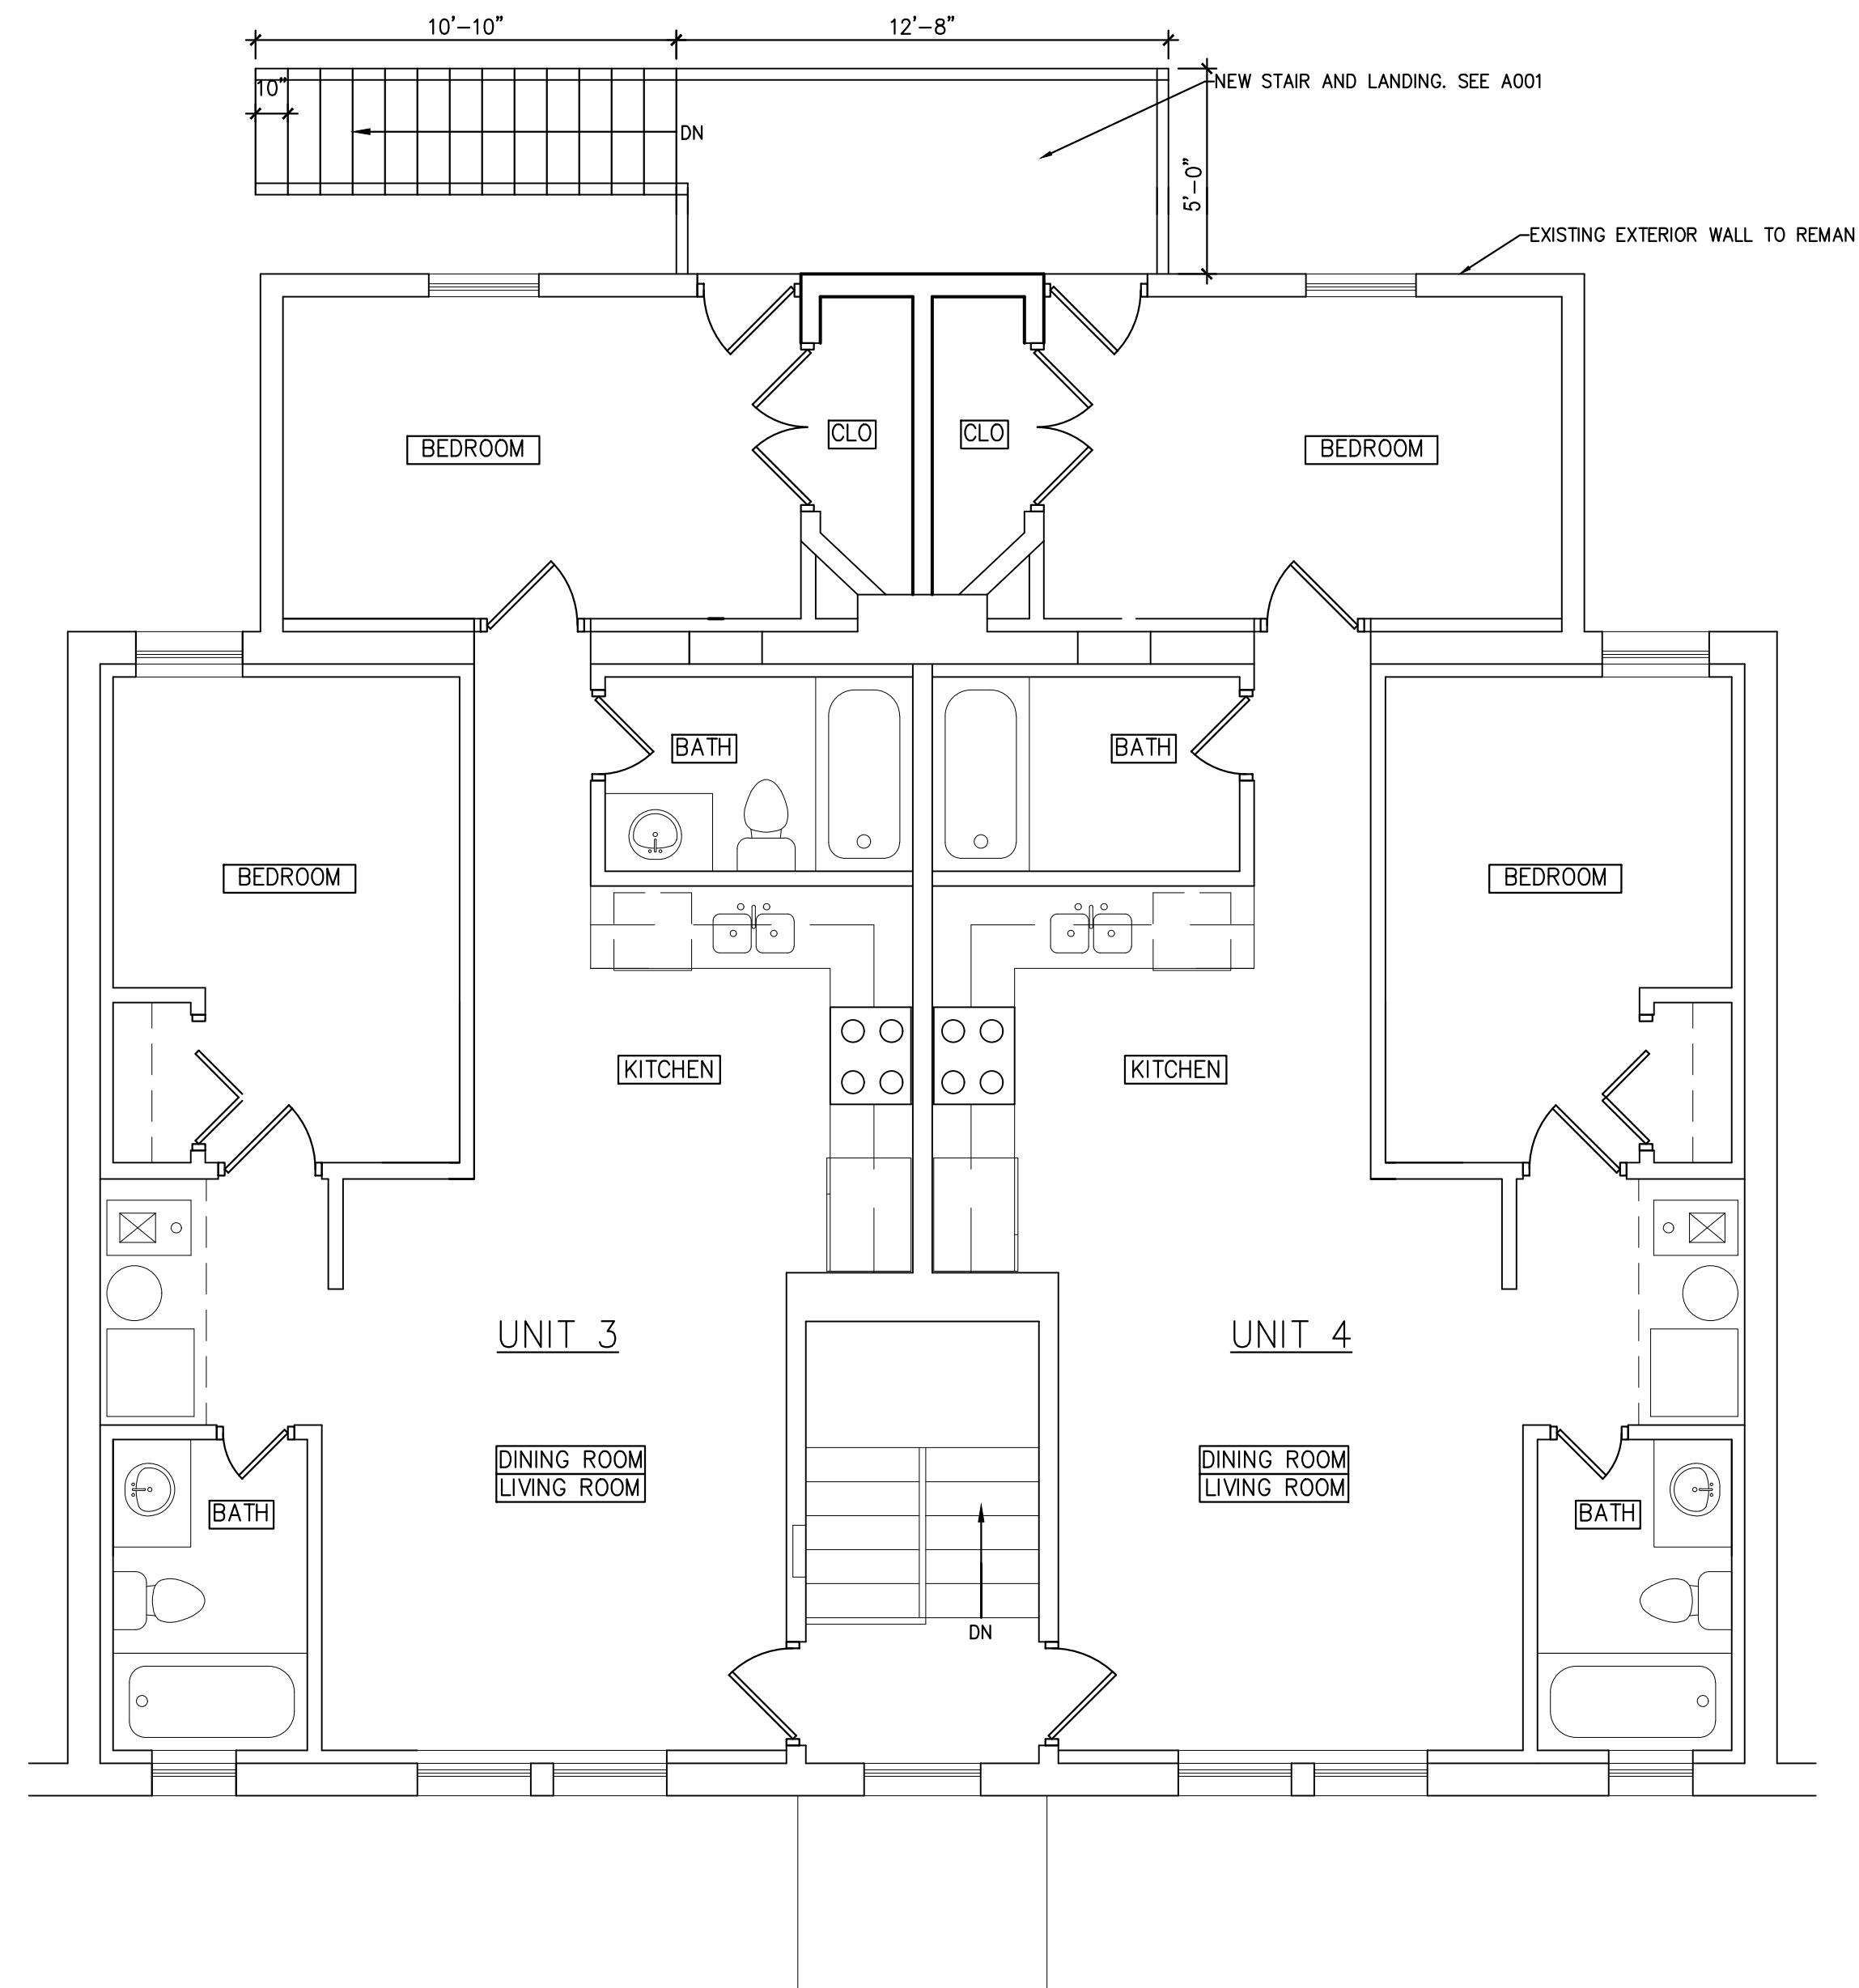

2ND FL PROPOSED PLAN  
SCALE: 1/4"=1'-0"

LEGEND

- NEW
- EXISTING TO REMAIN
- DEMO

0 1' 4' 8'

SCALE: 1/4"=1'-0"

**PPI** PRIME  
PLANNING  
INTL. PLLC

INFO@PRIMEPLANNINGINTL.COM  
571.919.0418



PRIVATE RESIDENCE 4538 0129  
1608 E STREET NE  
WASHINGTON, DC 20002

REVISIONS

PROJECT No.  
DATE: 7.15.2024  
SCALE: AS SHOWN

BUILDING PLANS

**A003**  
Sheet of Working Document  
District of Columbia  
CASE NO.21153  
EXHIBIT NO.39