

2/7/2024 11:27:05 AM


C

B


A




1 SOUTH ELEV - FRONT  
3/16" = 1'-0"

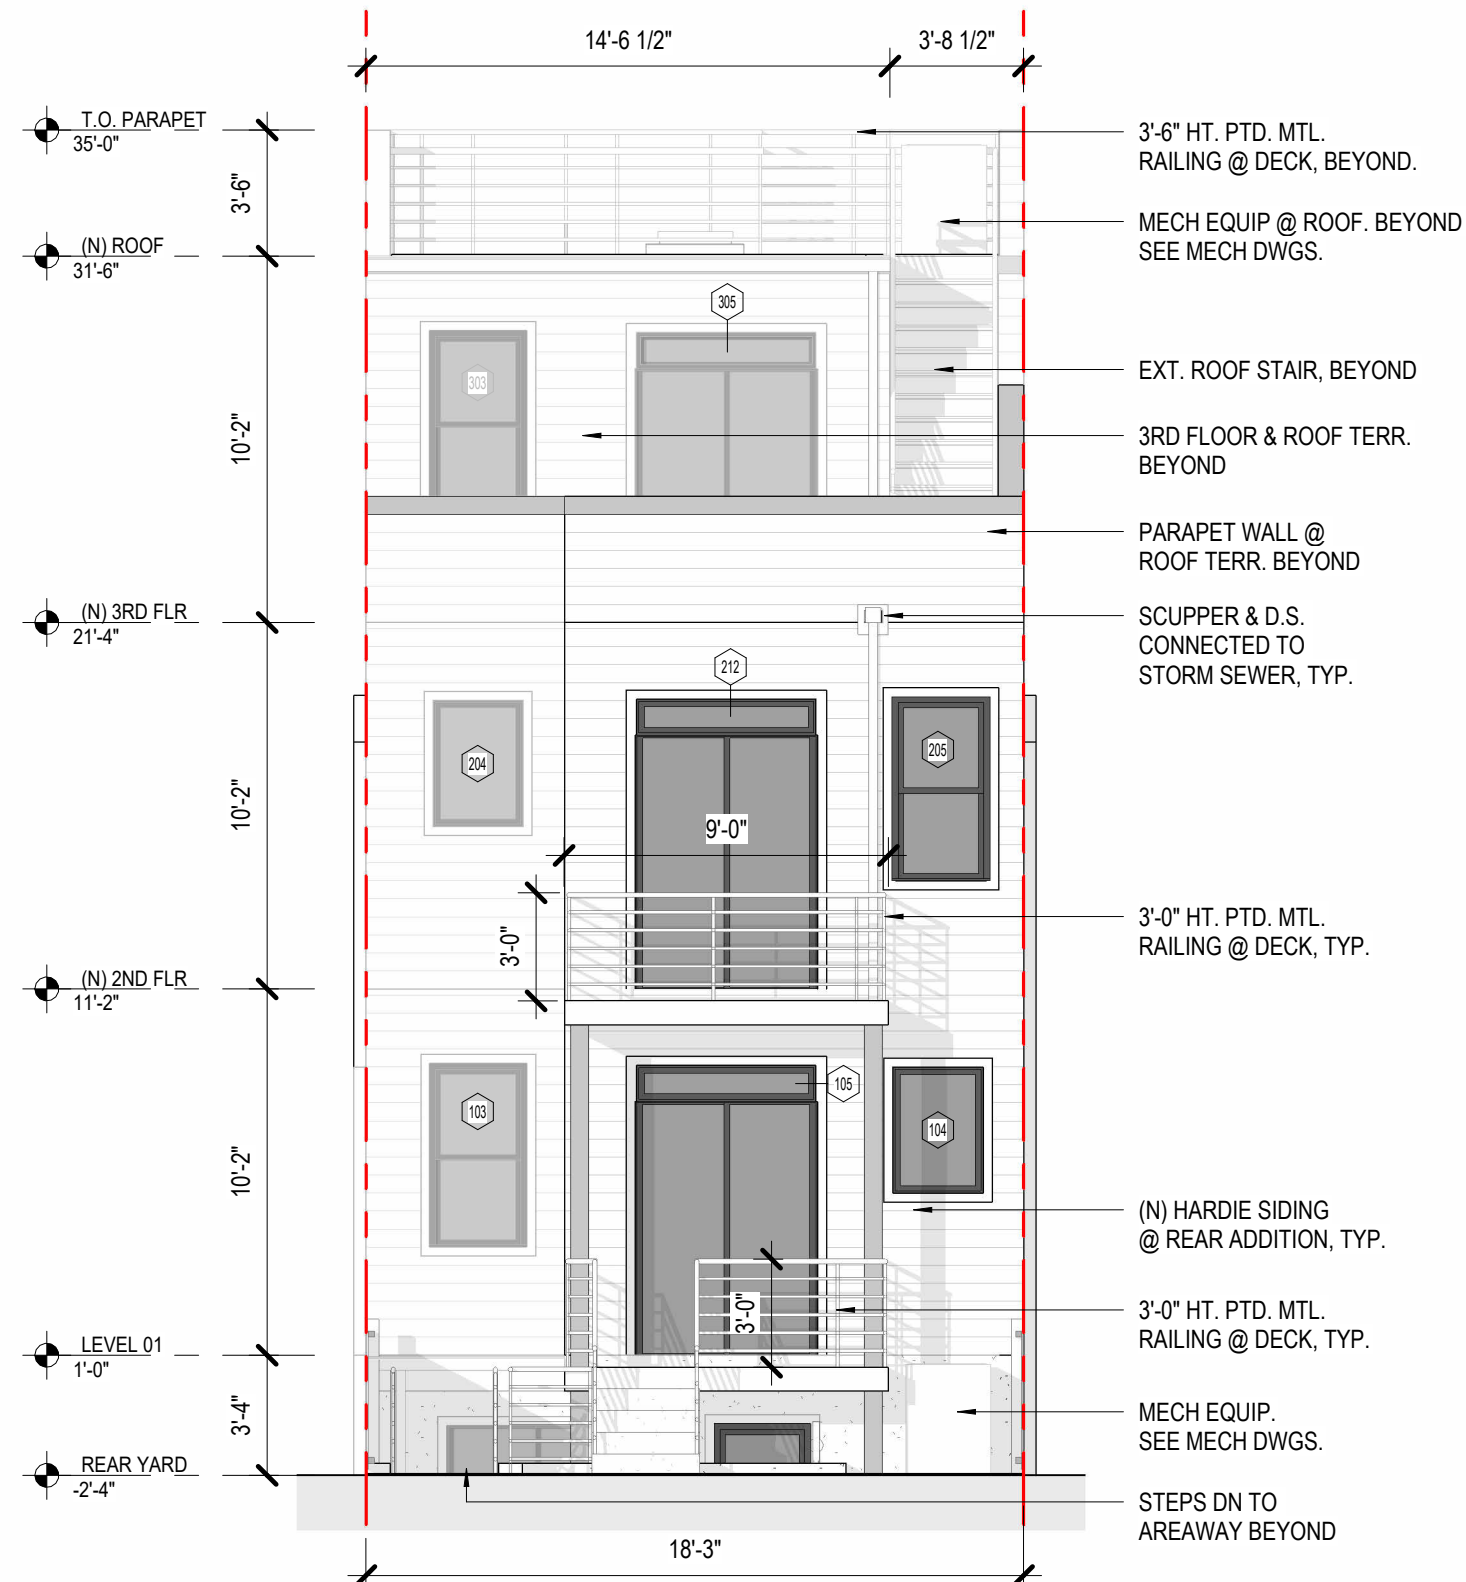

3 NORTH ELEV - REAR  
3/16" = 1'-0"

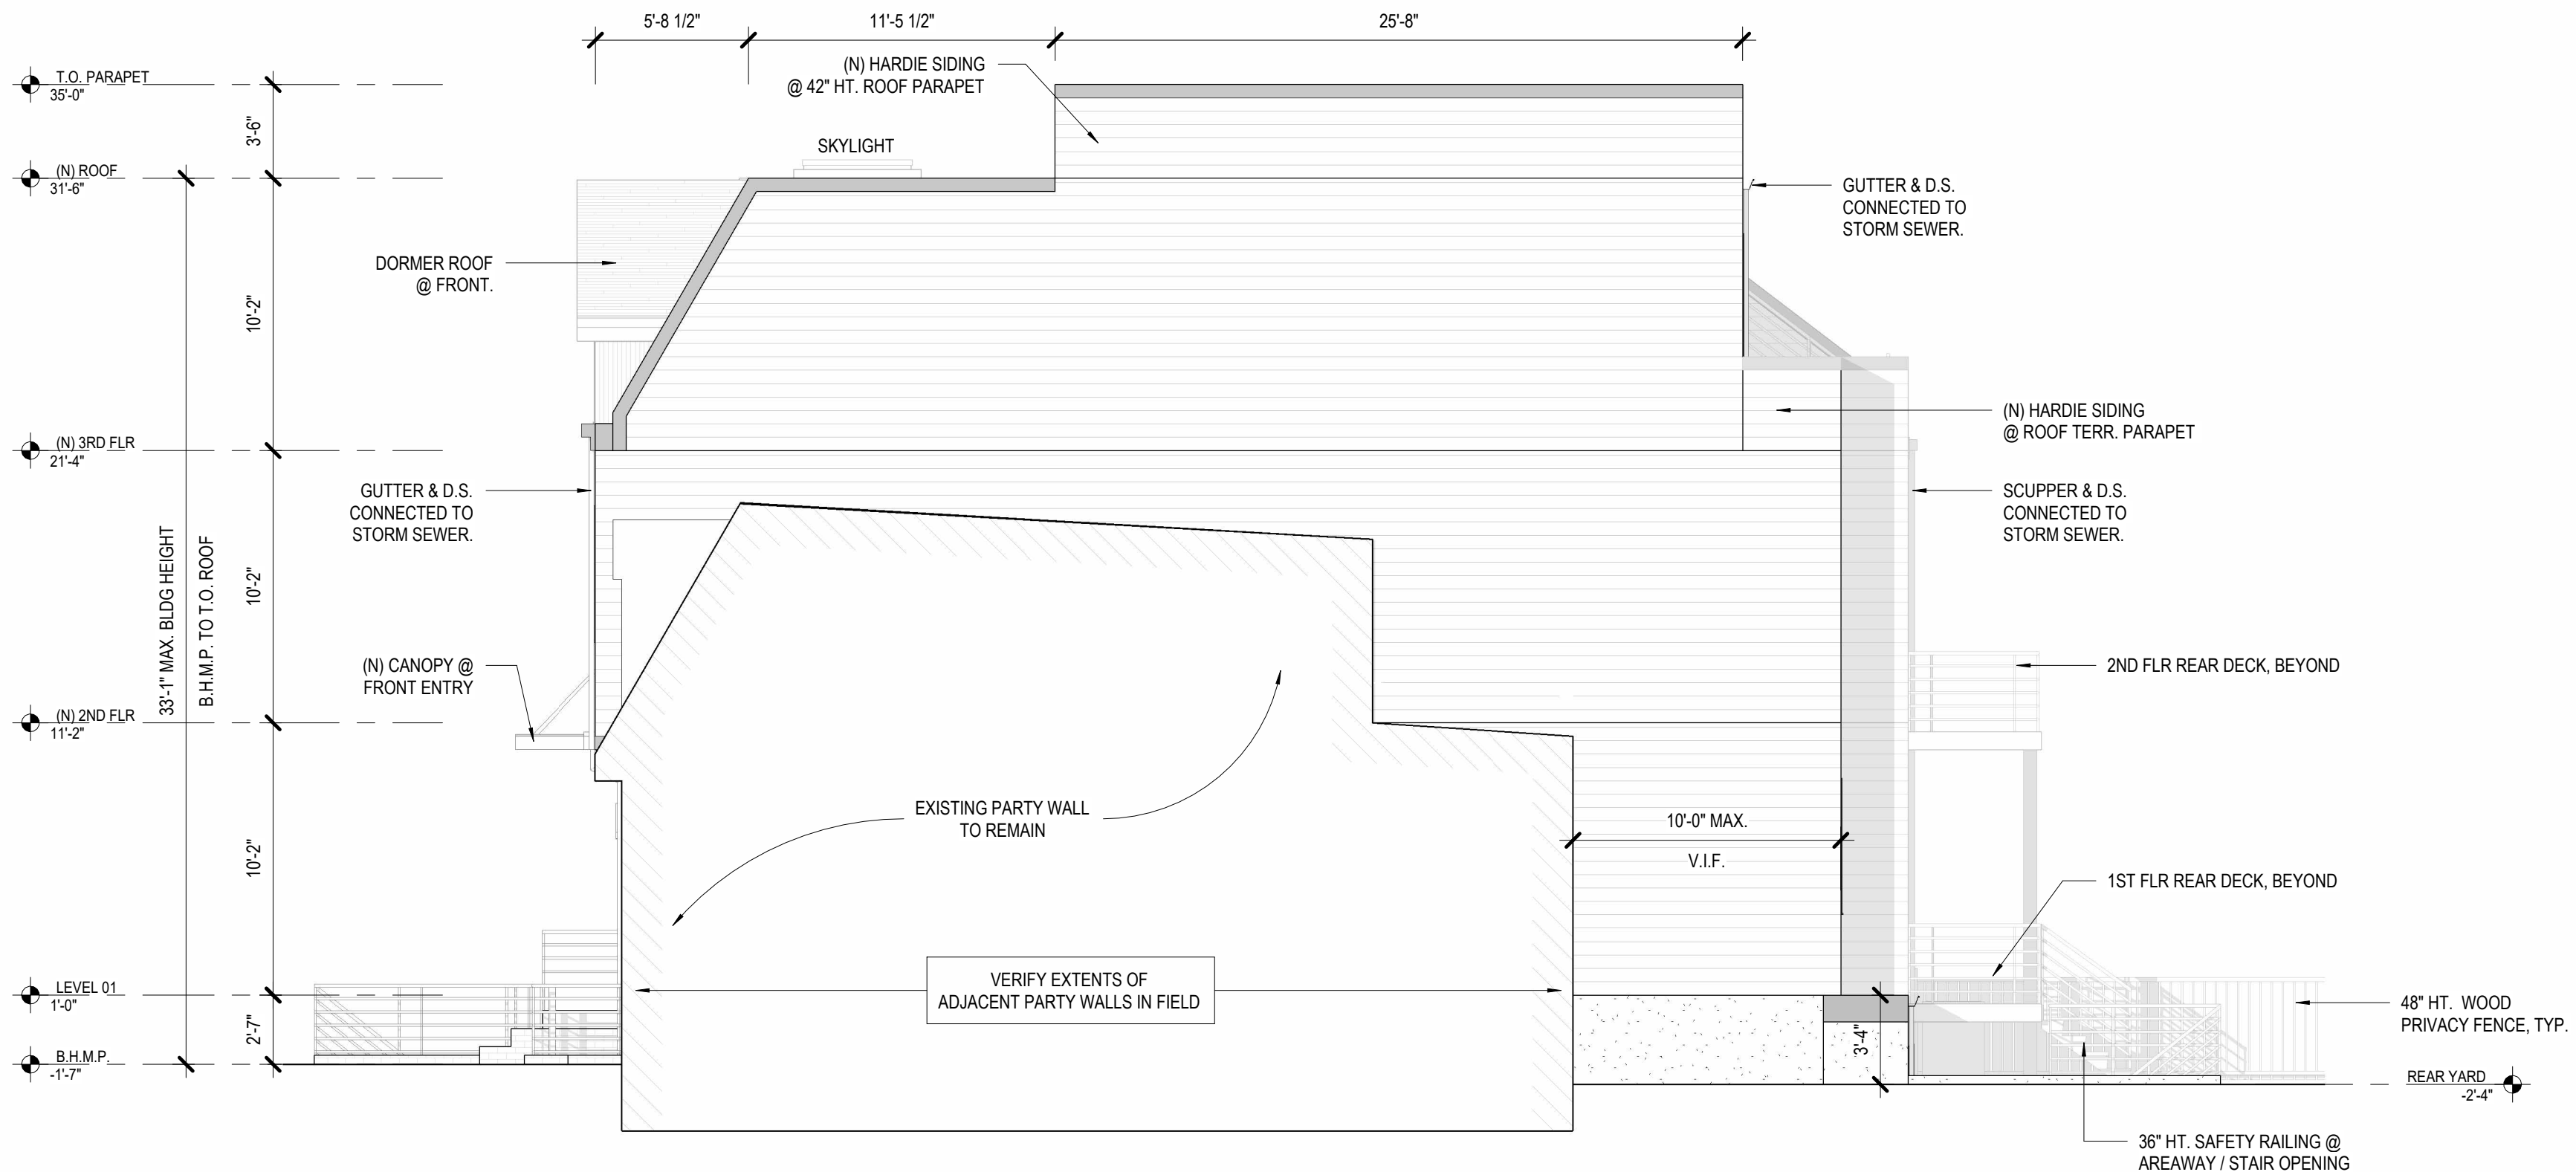

2 EAST ELEV - PARTY WALL (SIDE)  
3/16" = 1'-0"

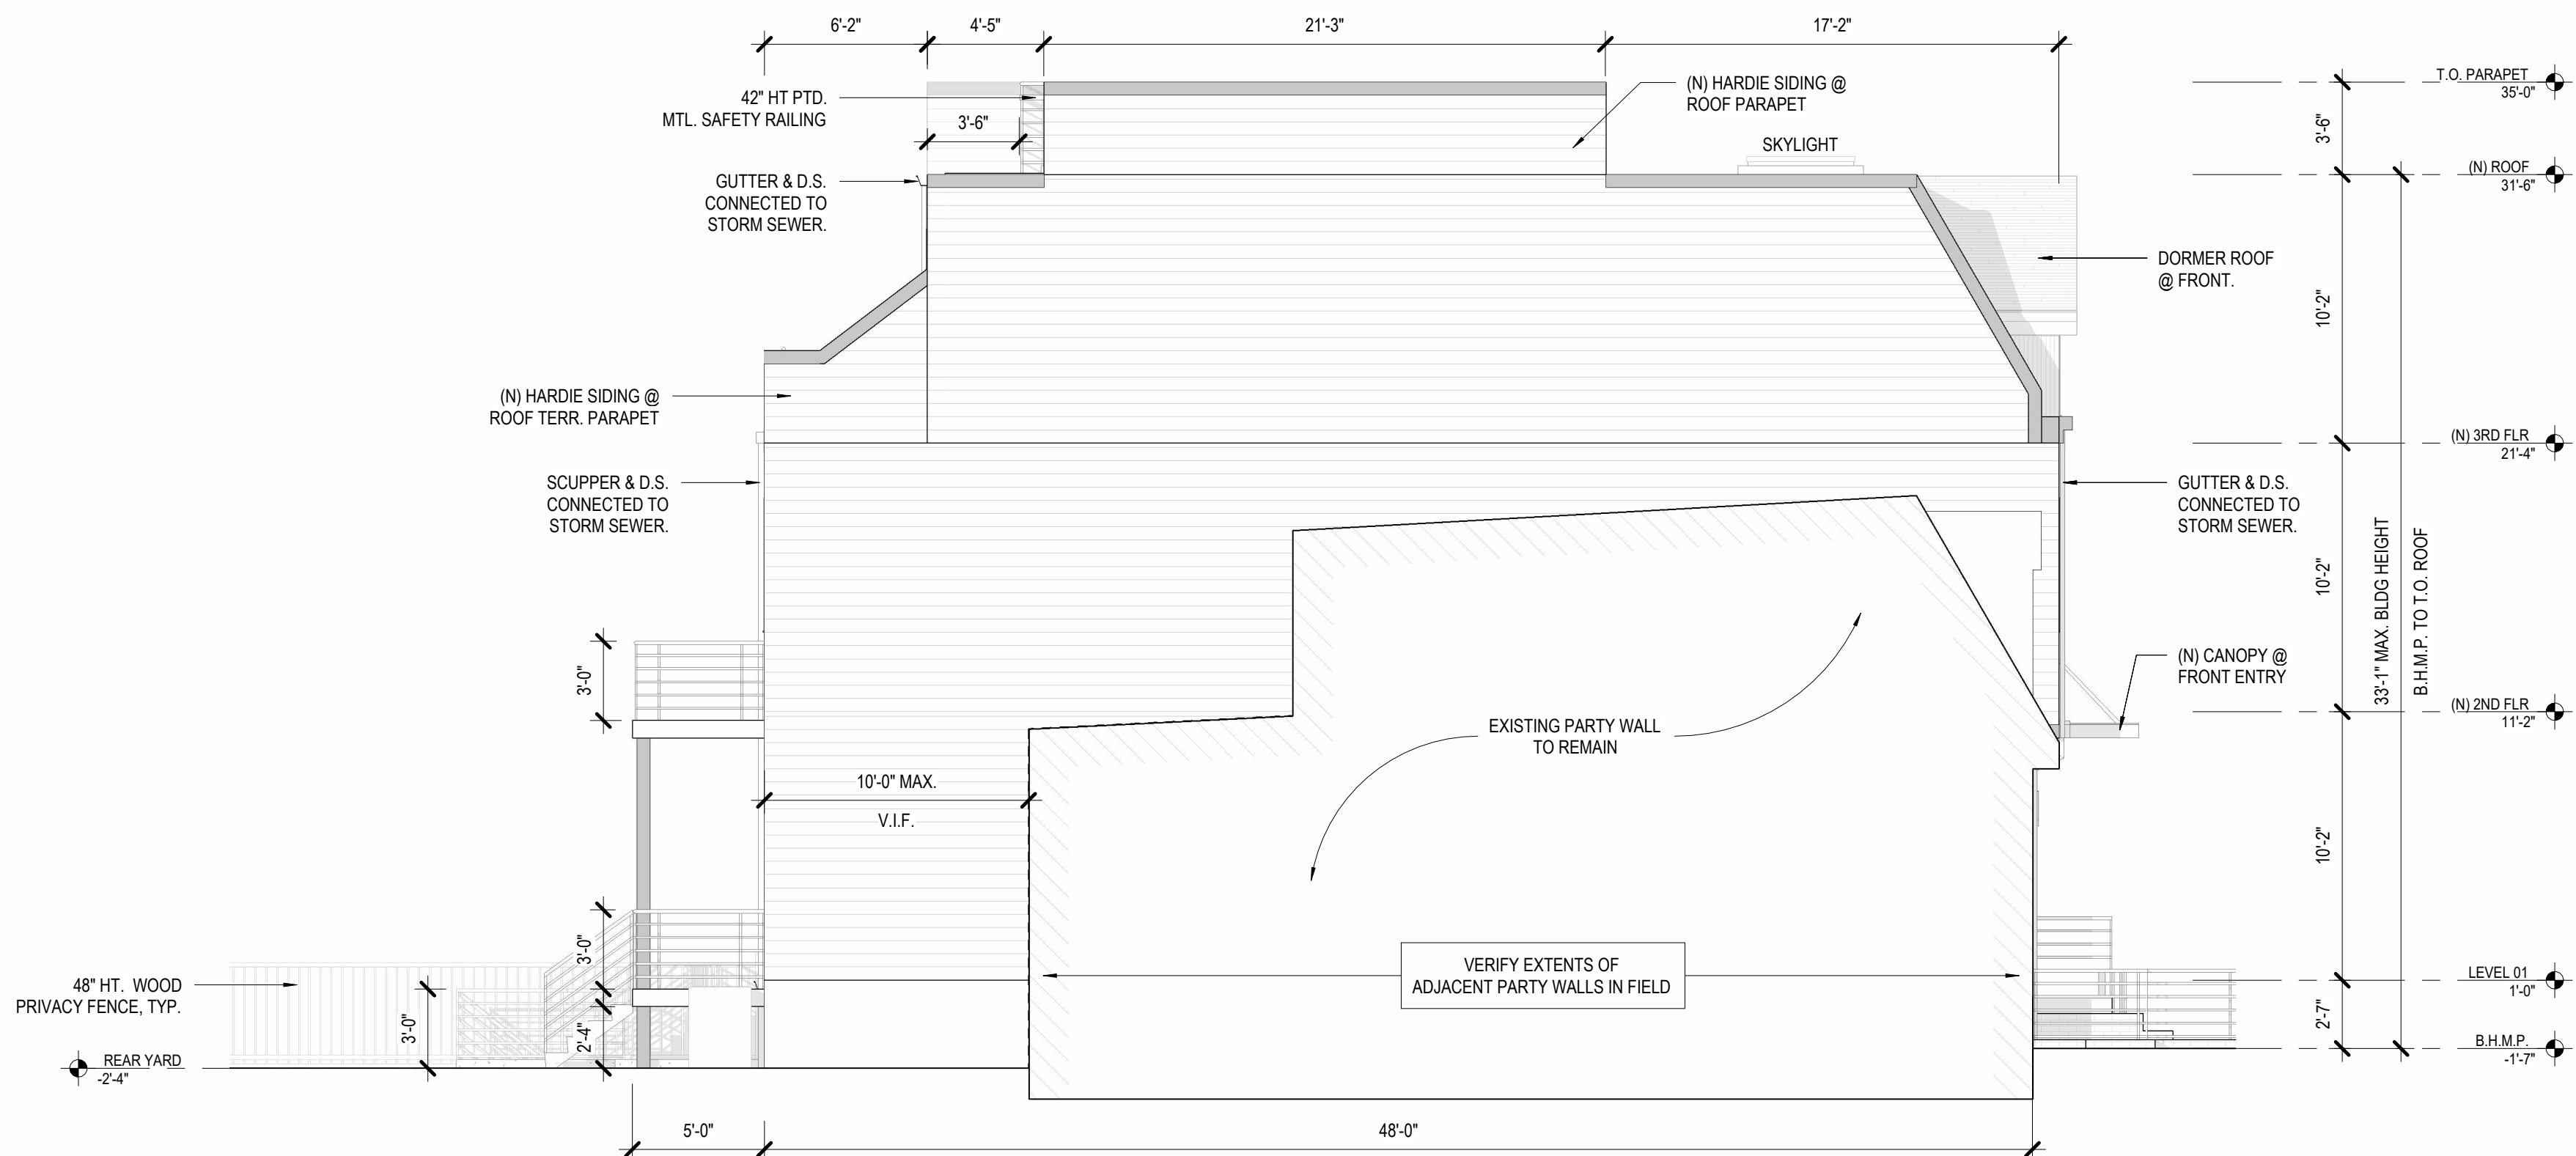

4 WEST ELEV - PARTY WALL (SIDE)  
3/16" = 1'-0"

ELEVATION SHEET NOTES

- SEE SHEET A401 FOR BUILDING ENVELOPE AND GREEN BUILDING NOTES.
- SEE SUPPORTING DOCUMENTS FOR ADJACENT CHIMNEY EXTENSION FOR 3721 S ST NW.

DATE	DESCRIPTION
2023-11-31	PERMIT SET