



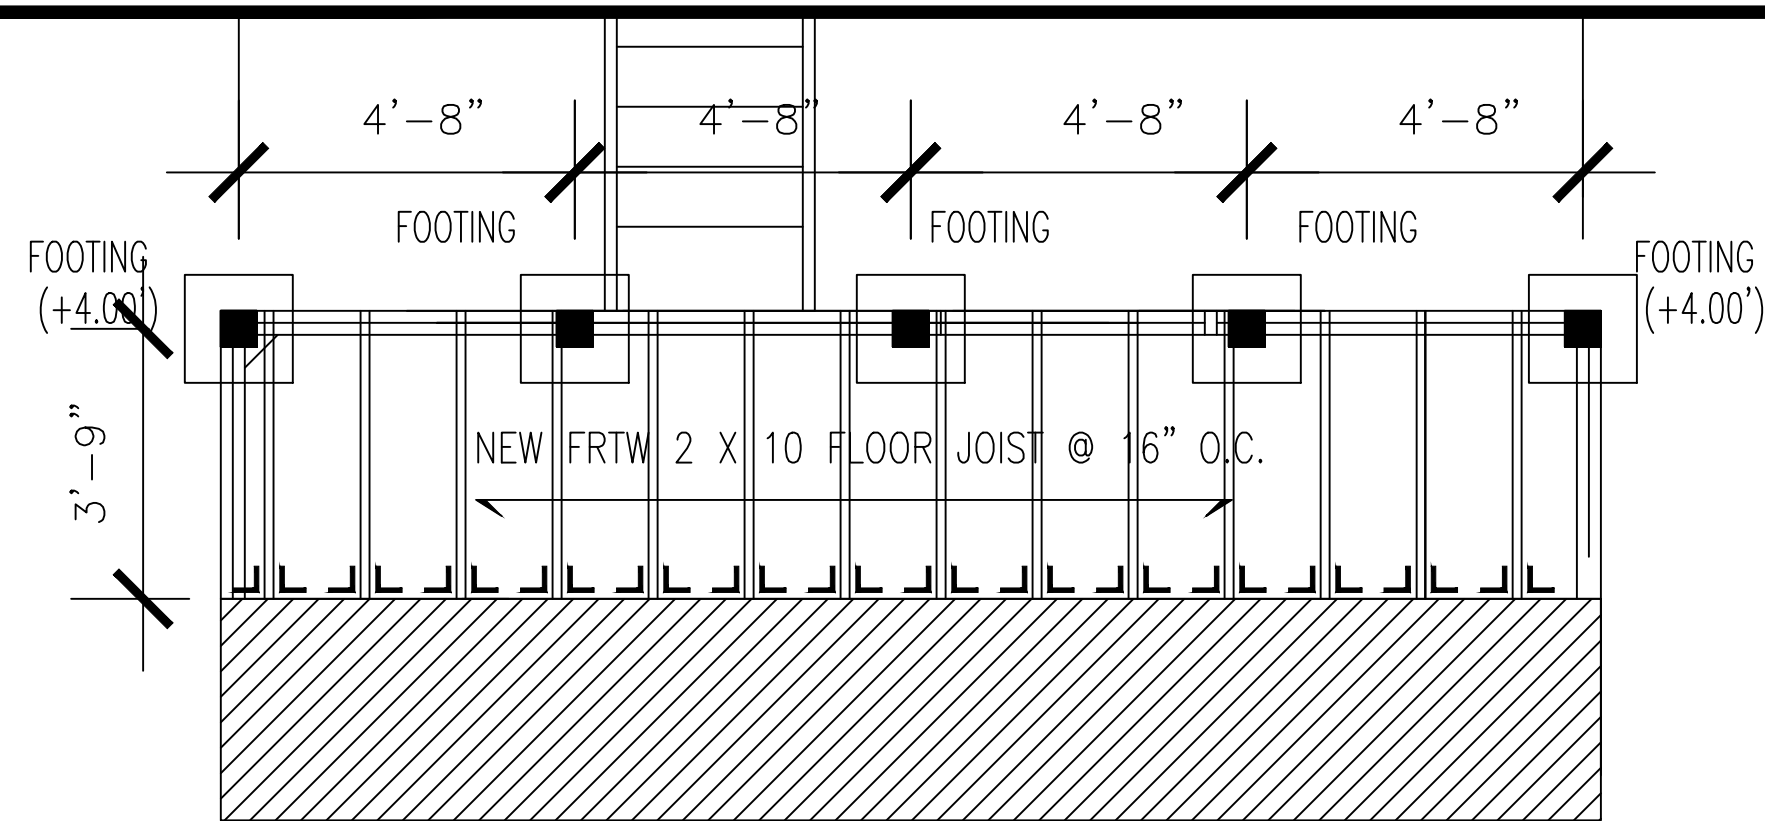

FIRE ESCAPE PLAN 4TH TO 3RD

SCALE: $3/8"=1'-0"$


1

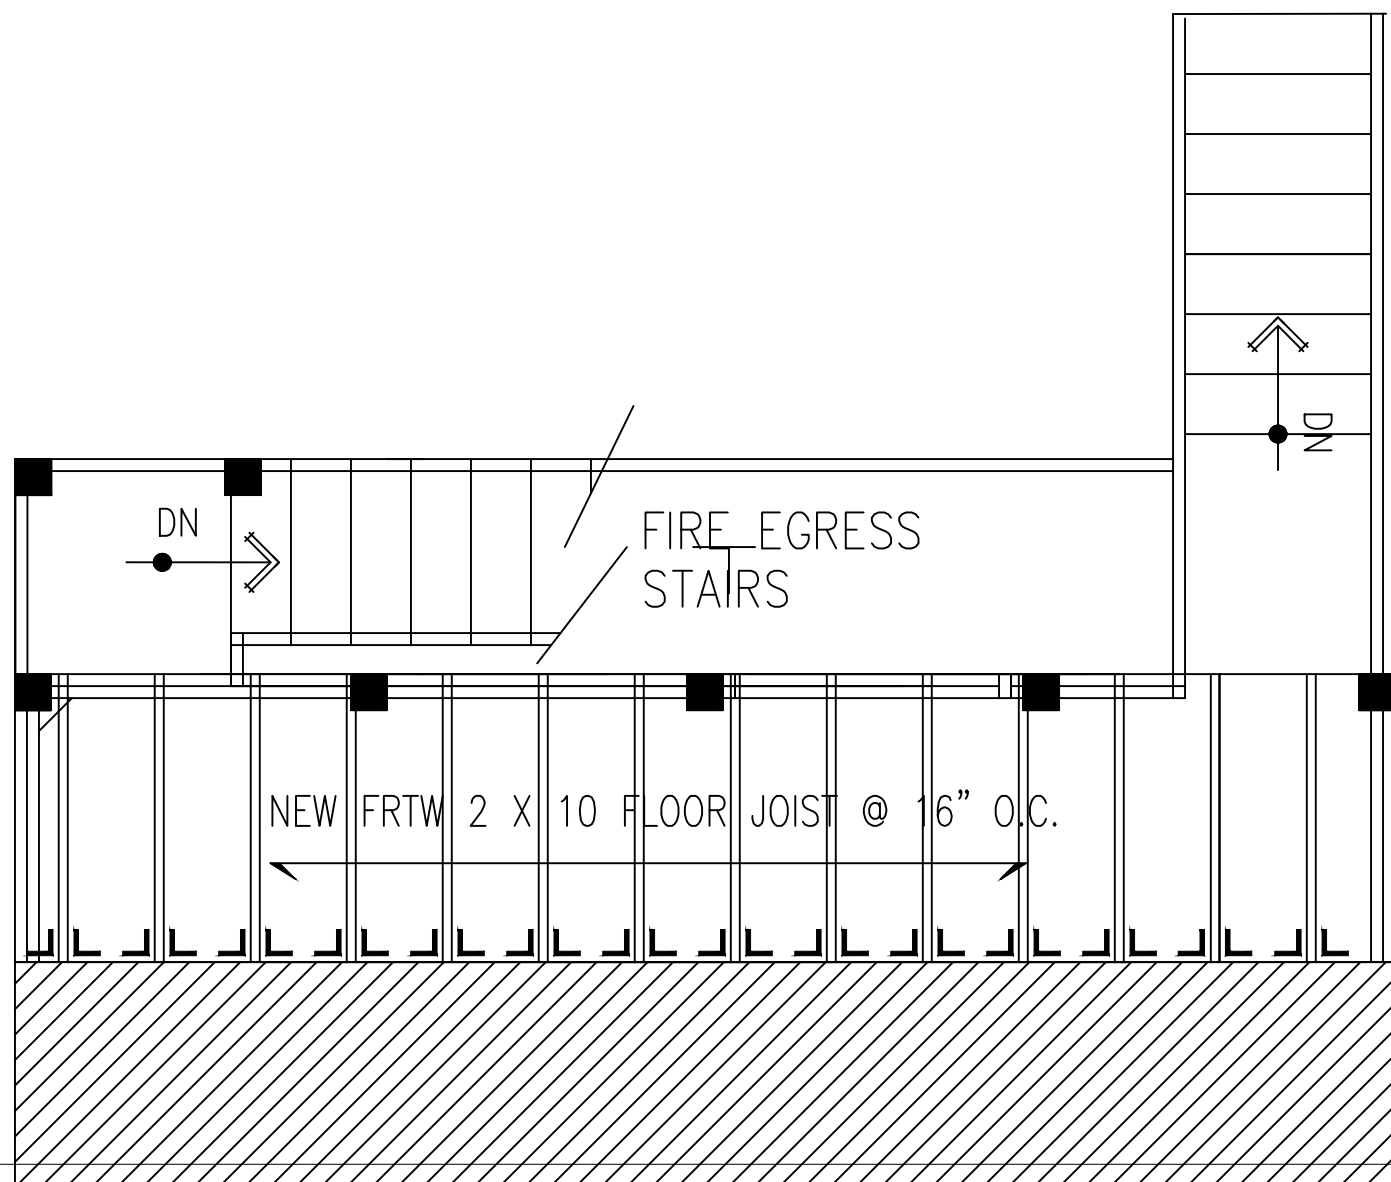

FIRE ESCAPE PLAN 2ND TO 1ST


SCALE: $3/8"=1'-0"$

2

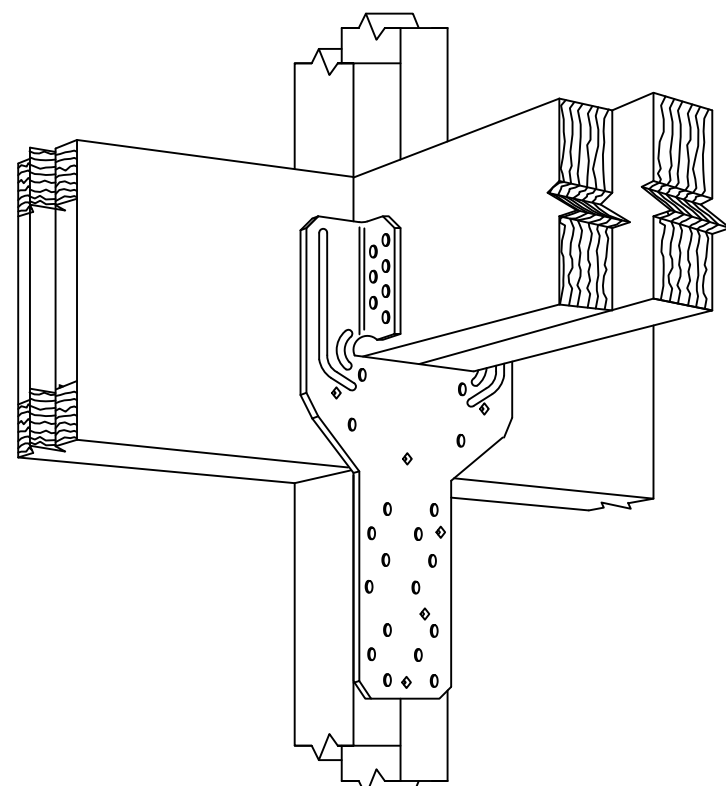


DECK CONNECTION DETAIL

3

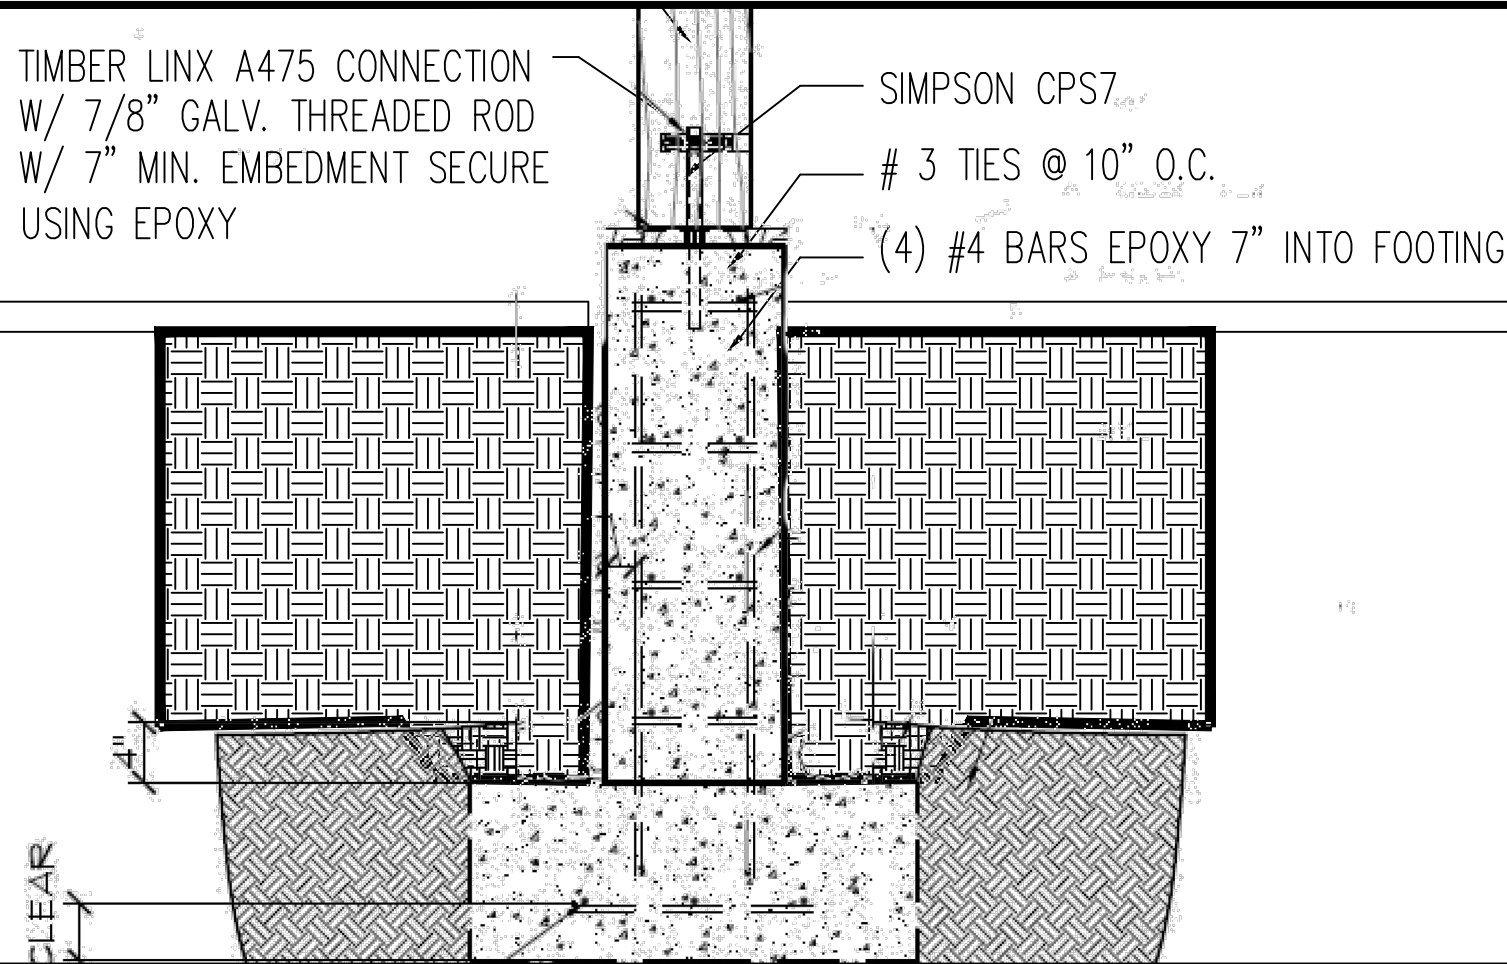

TYPICAL POST DETAIL


4

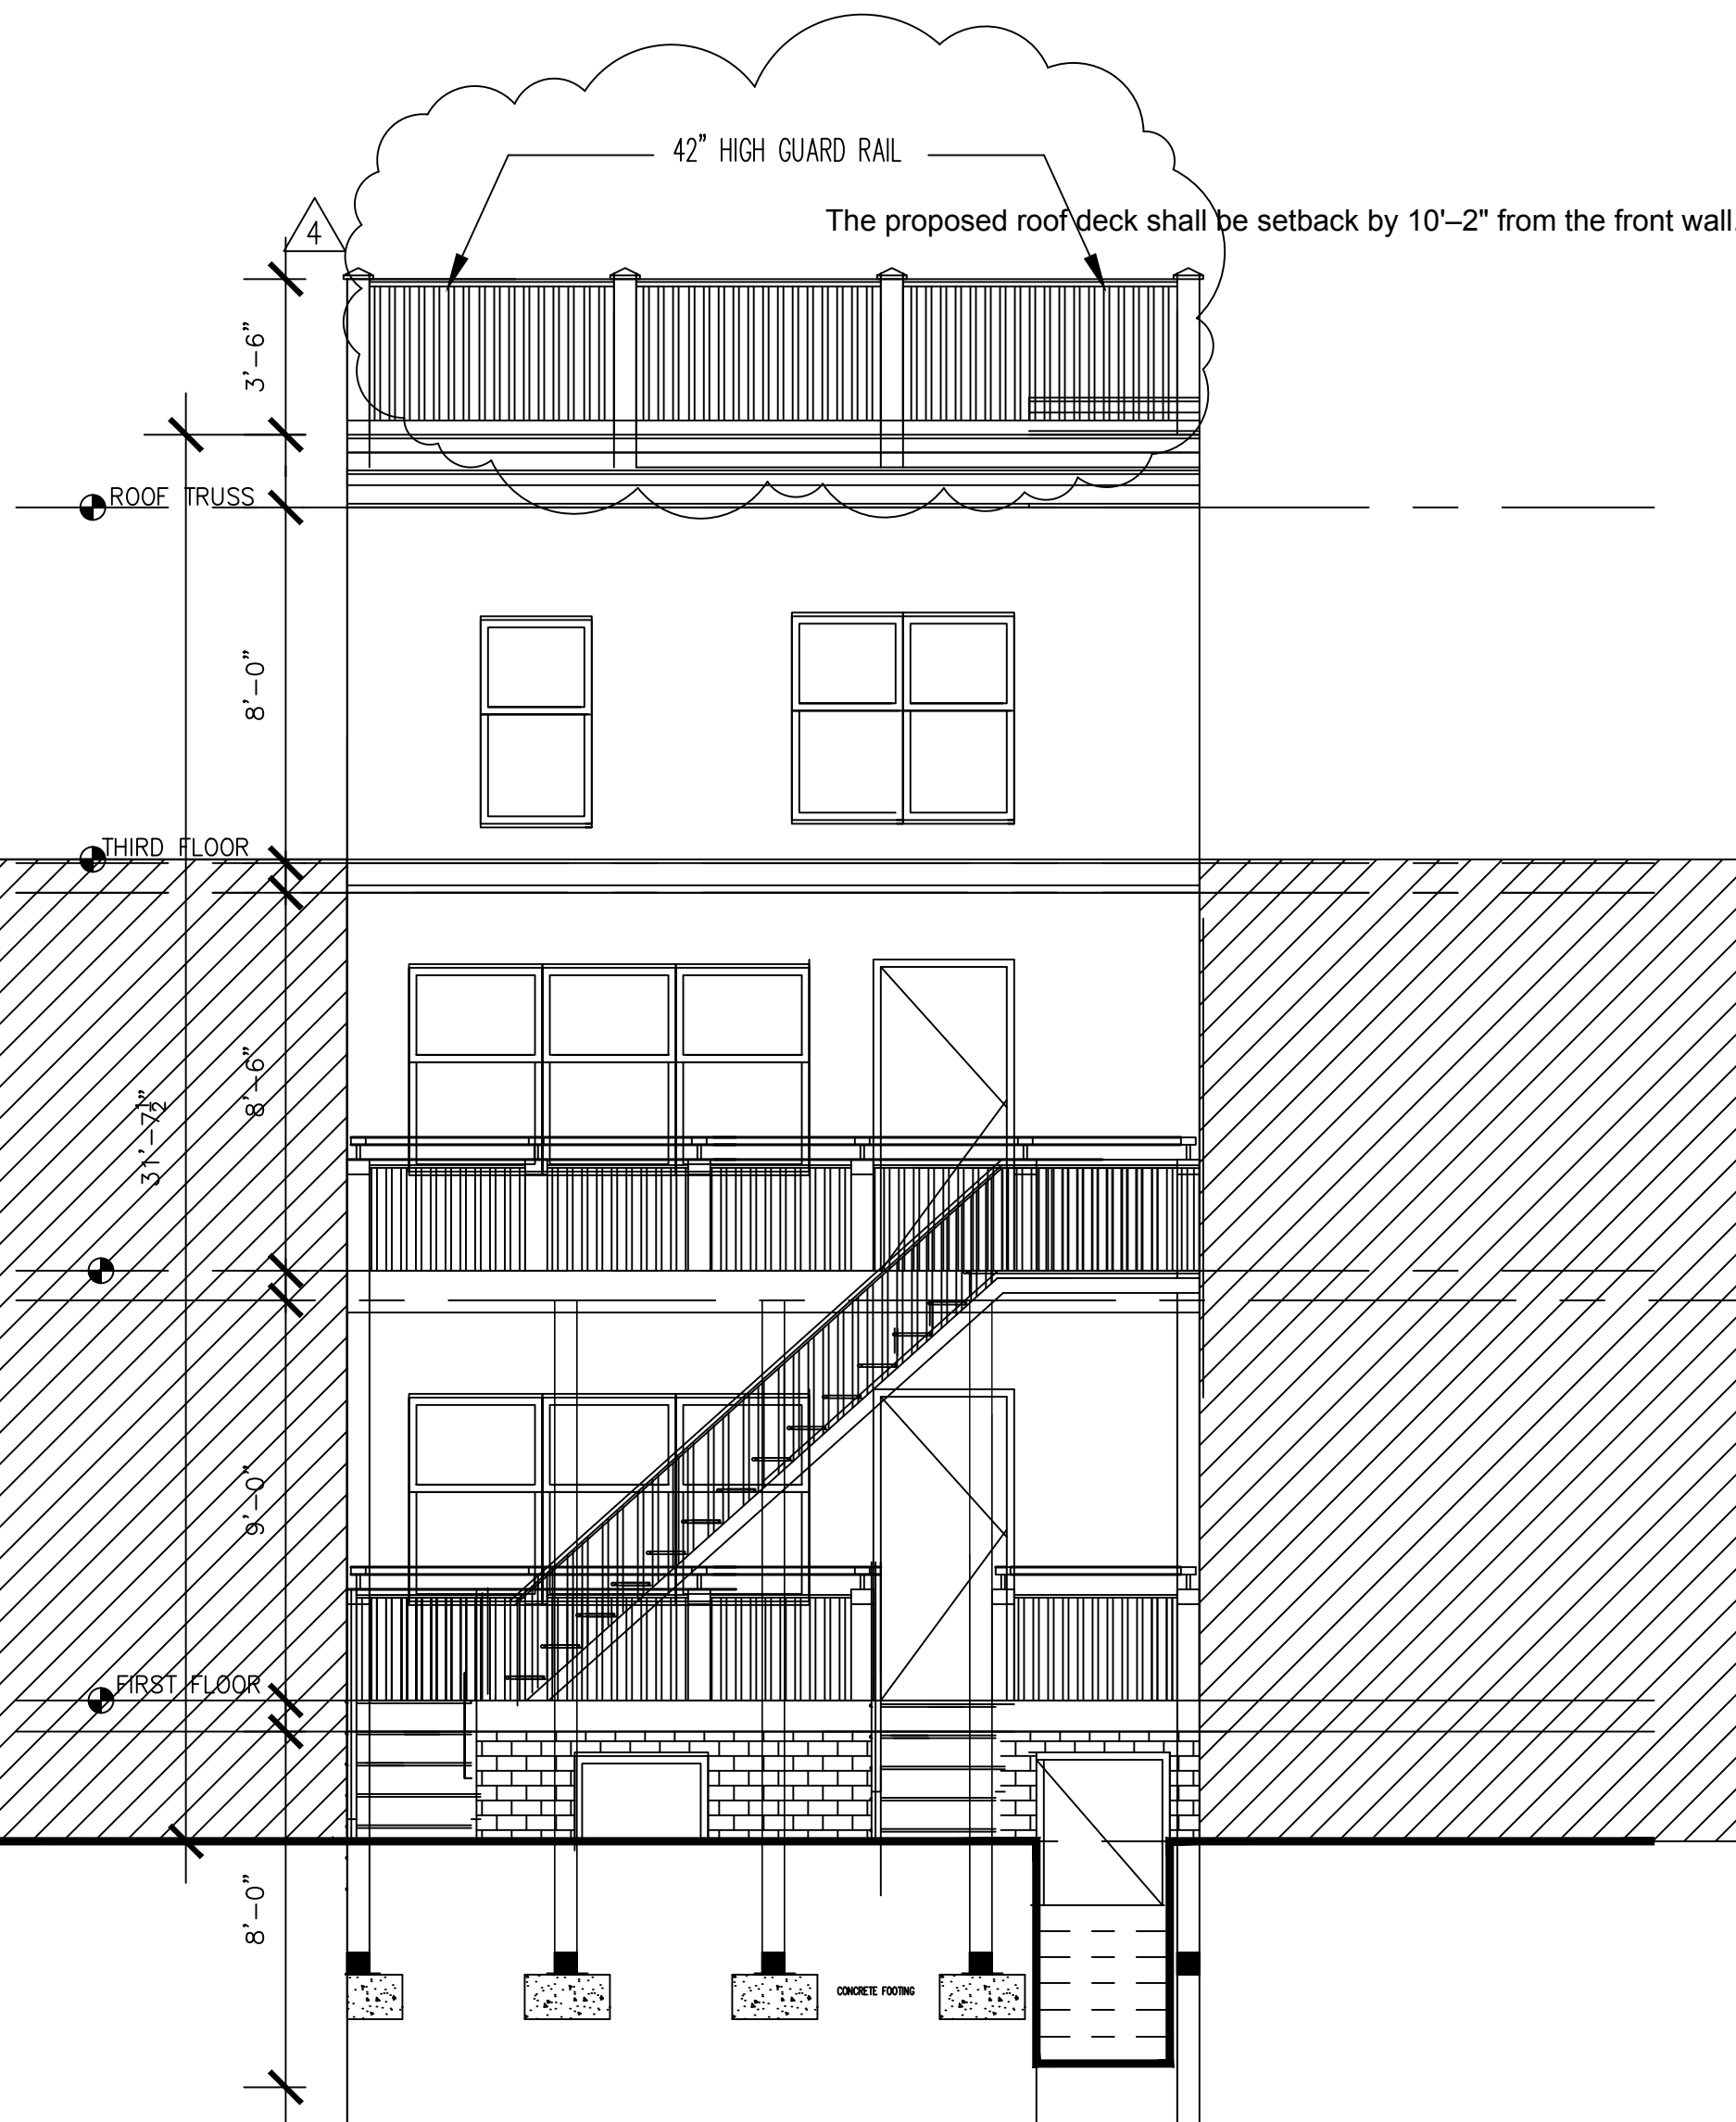

FIRE ESCAPE ELEVATION

SCALE: 1/4"=1'-0"

5

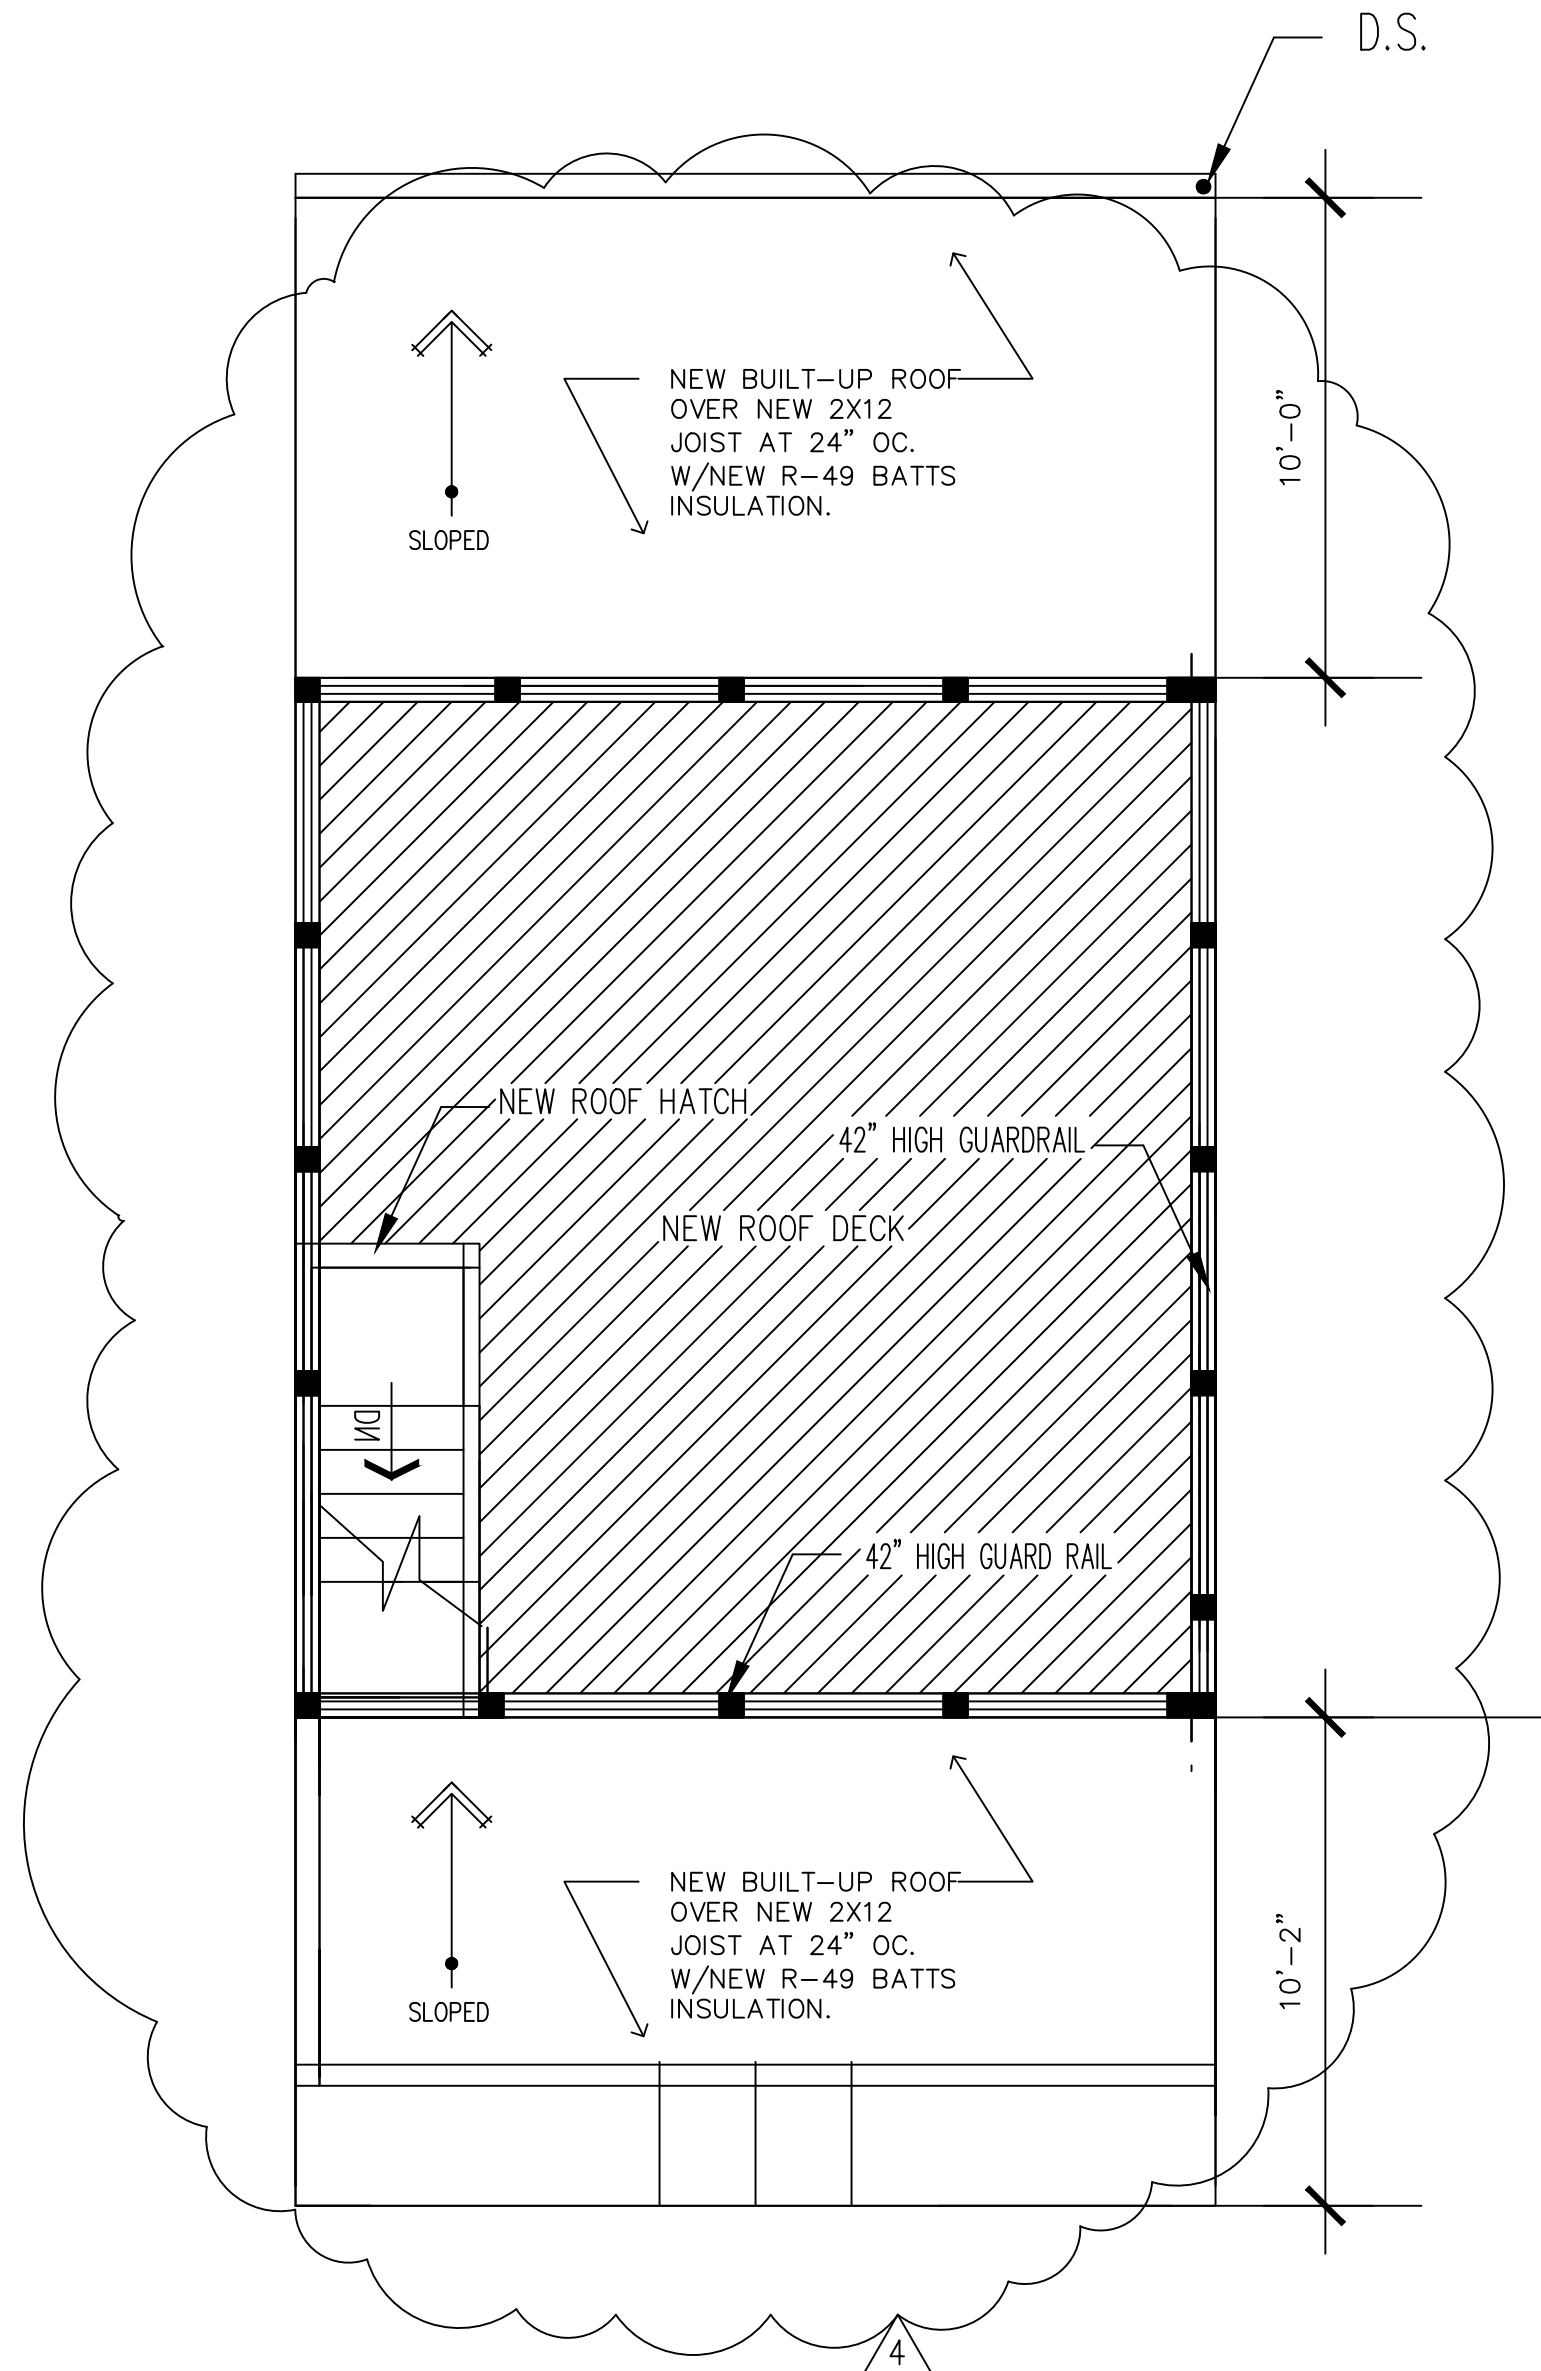

ROOF DECK PLAN

1

Revision	Date	Remarks
1	2/28/24	PERMIT REVIEW
2	4/29/24	PERMIT REVIEW
3	2/5/25	BZA ZONING REVIEW
4	3/26/25	BZA ZONING REVIEW

Drawing Title

FIRE ESCAPE & ROOF DECK DETAILS

JOB NO.

Date
12-20-23

Check By
LB

Scale	Drawn By
-------	----------

Sheet Number

S.2