


SITE PLAN
PROPOSED

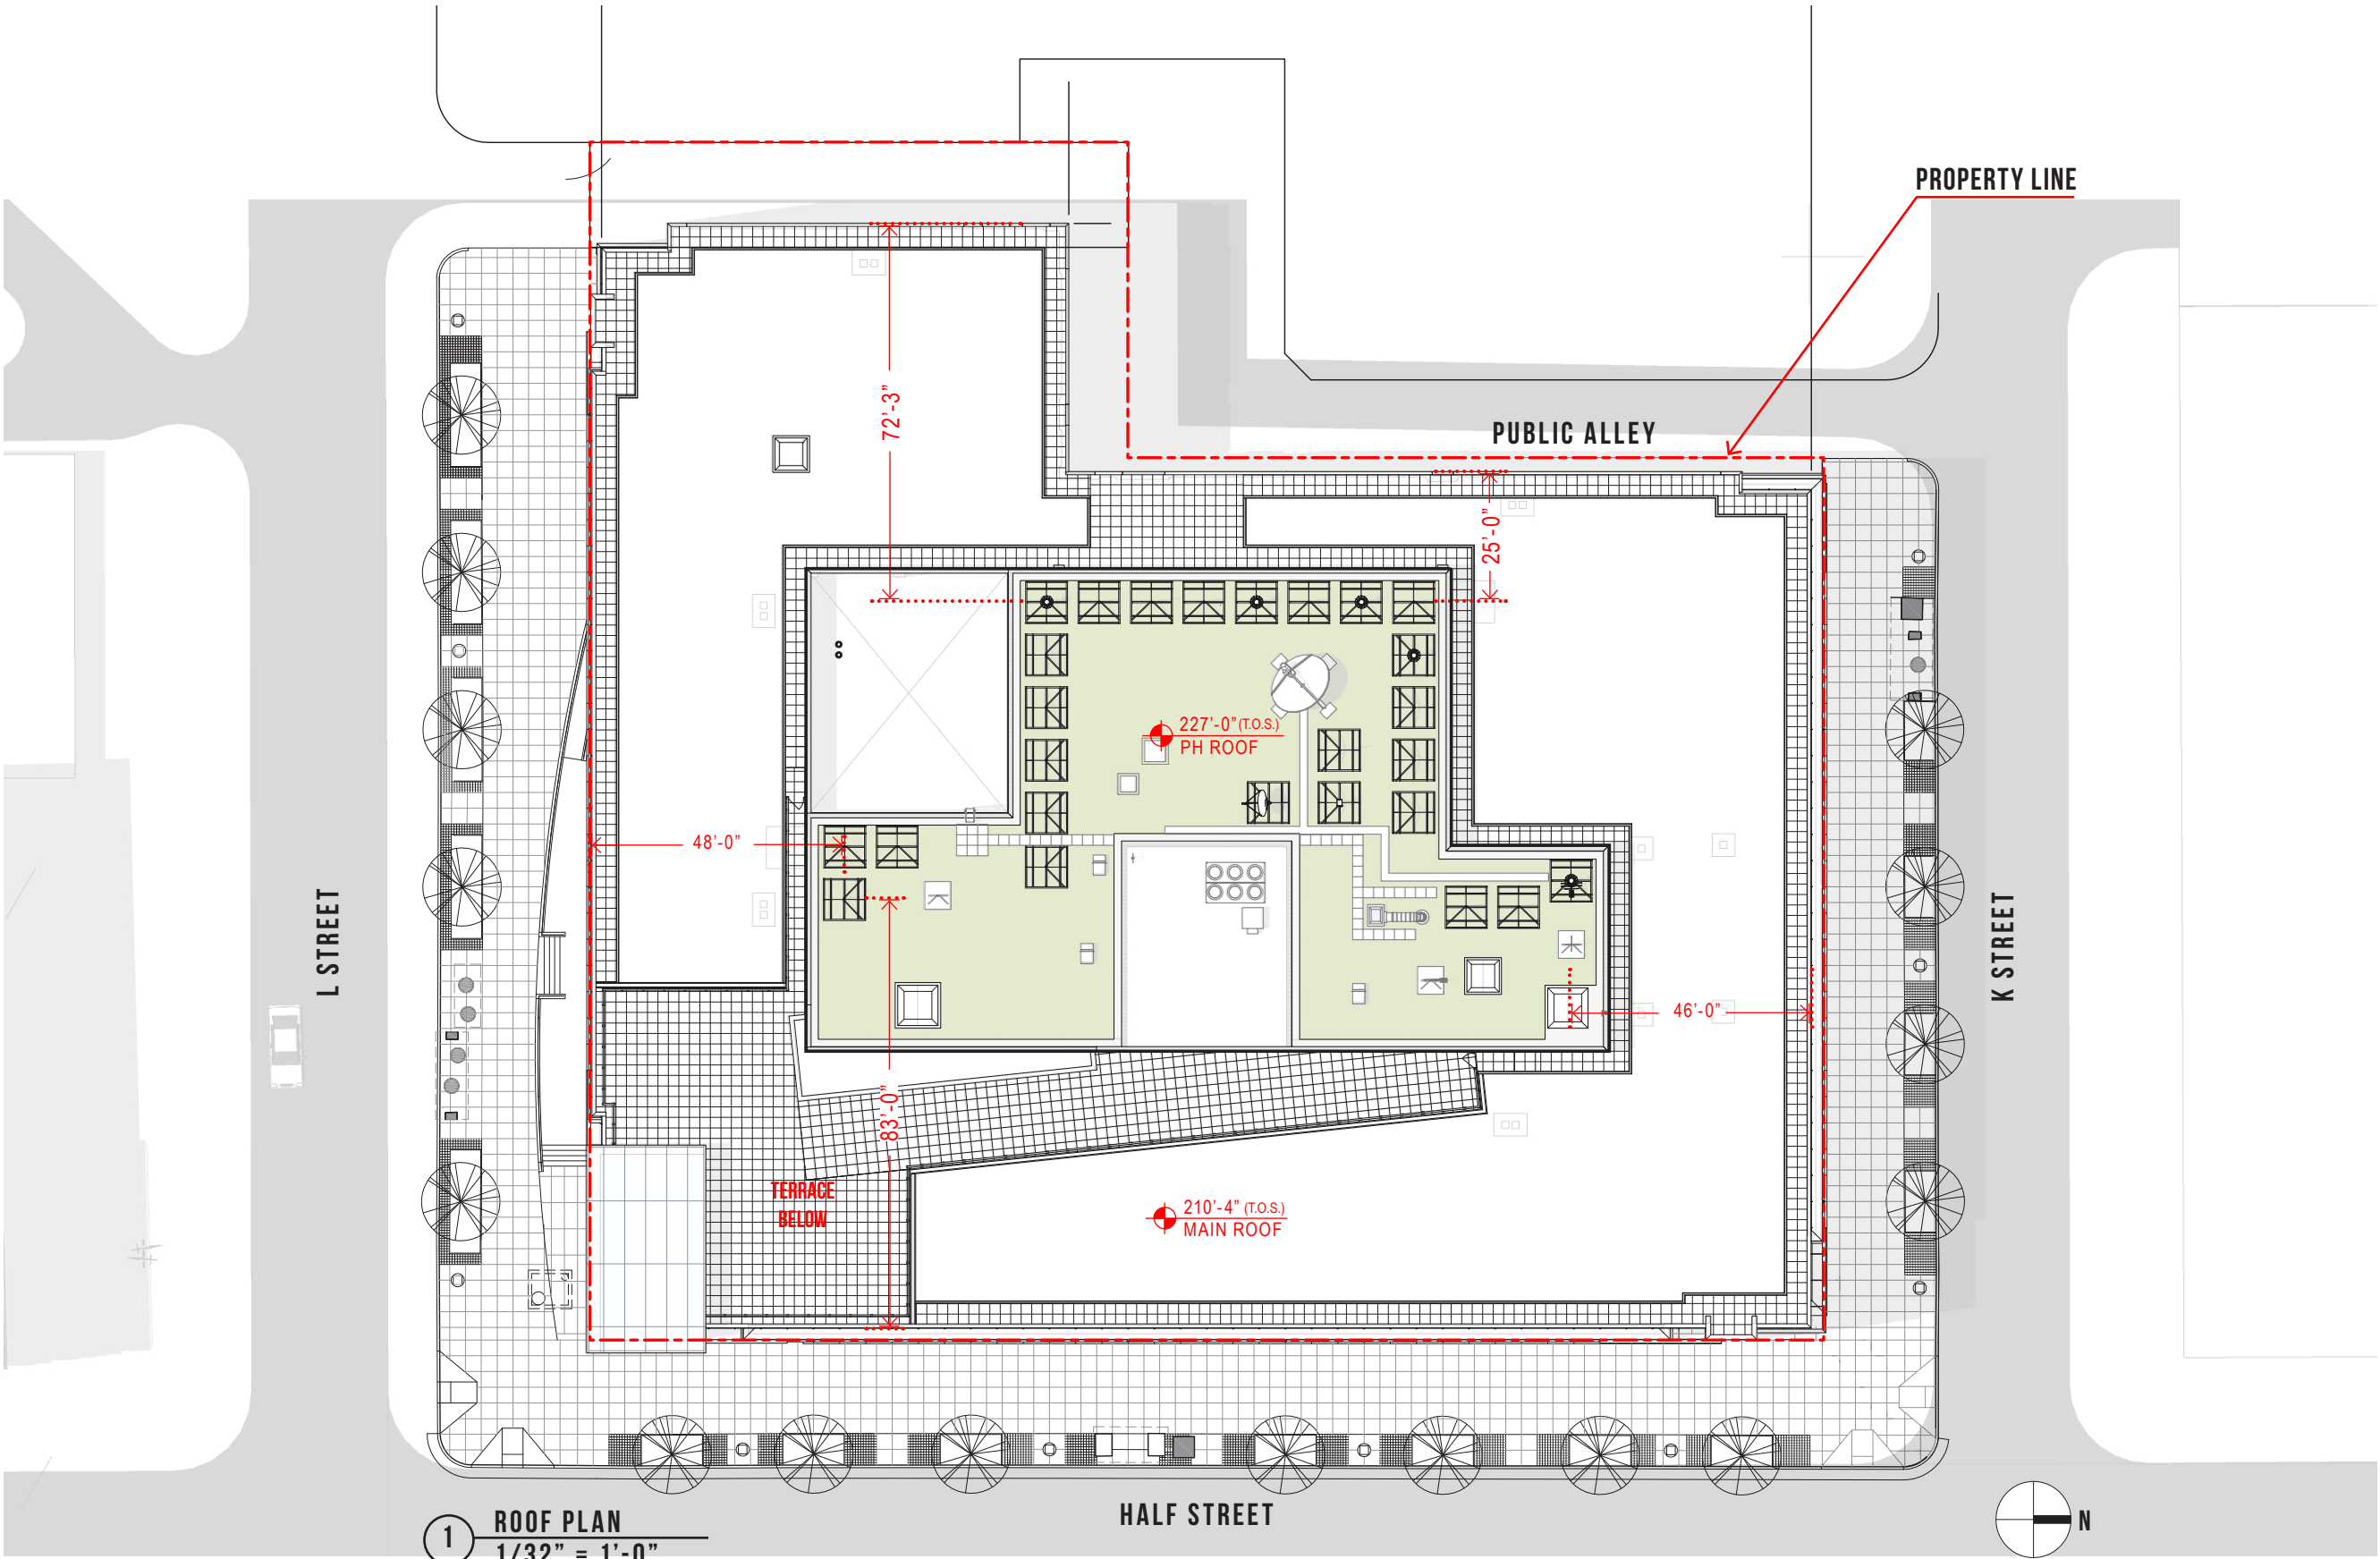

1 ROOF PLAN
1/32" = 1'-0"

1015 HALF STREET
WASHINGTON, DC

A7 02.12.2025


BZA HEARING: ROOFTOP ANTENNAS

Hines



Board of Zoning Adjustment
District of Columbia
CASE NO. 24128
EXHIBIT NO. 22A2
hickok cole

SITE PLAN PROPOSED

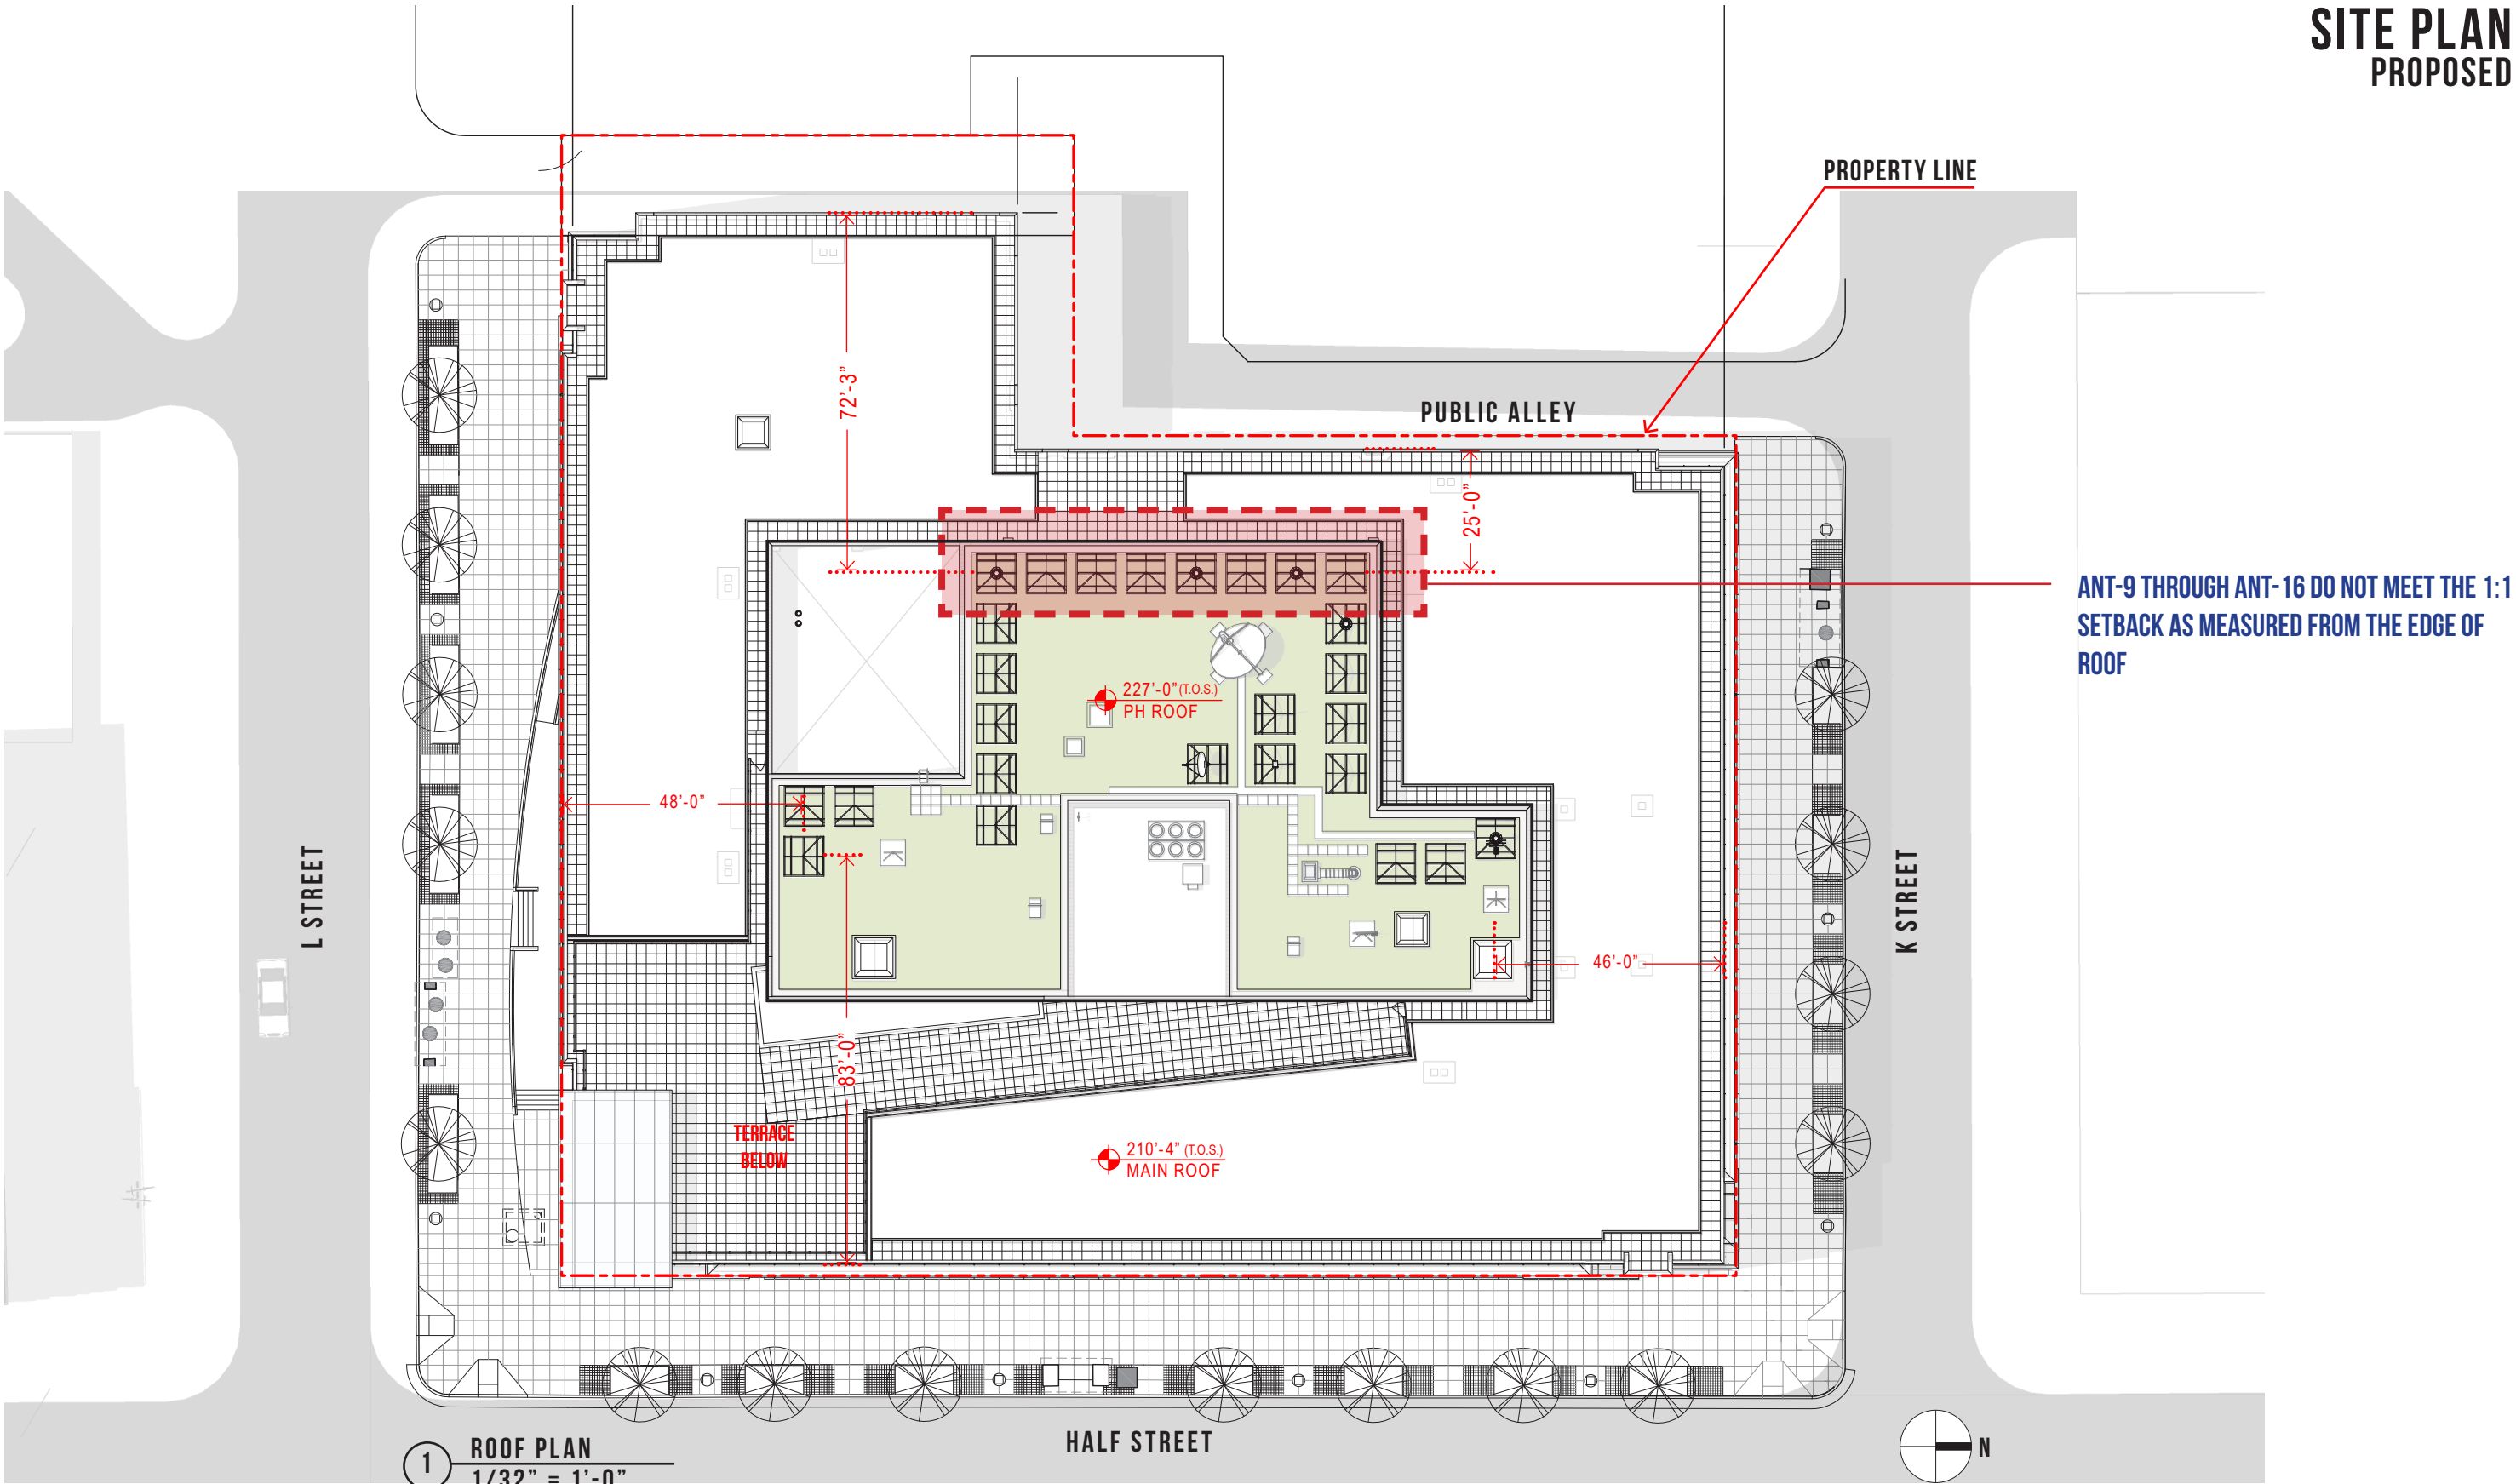

SITE PLAN
PROPOSED

