




9:00 AM

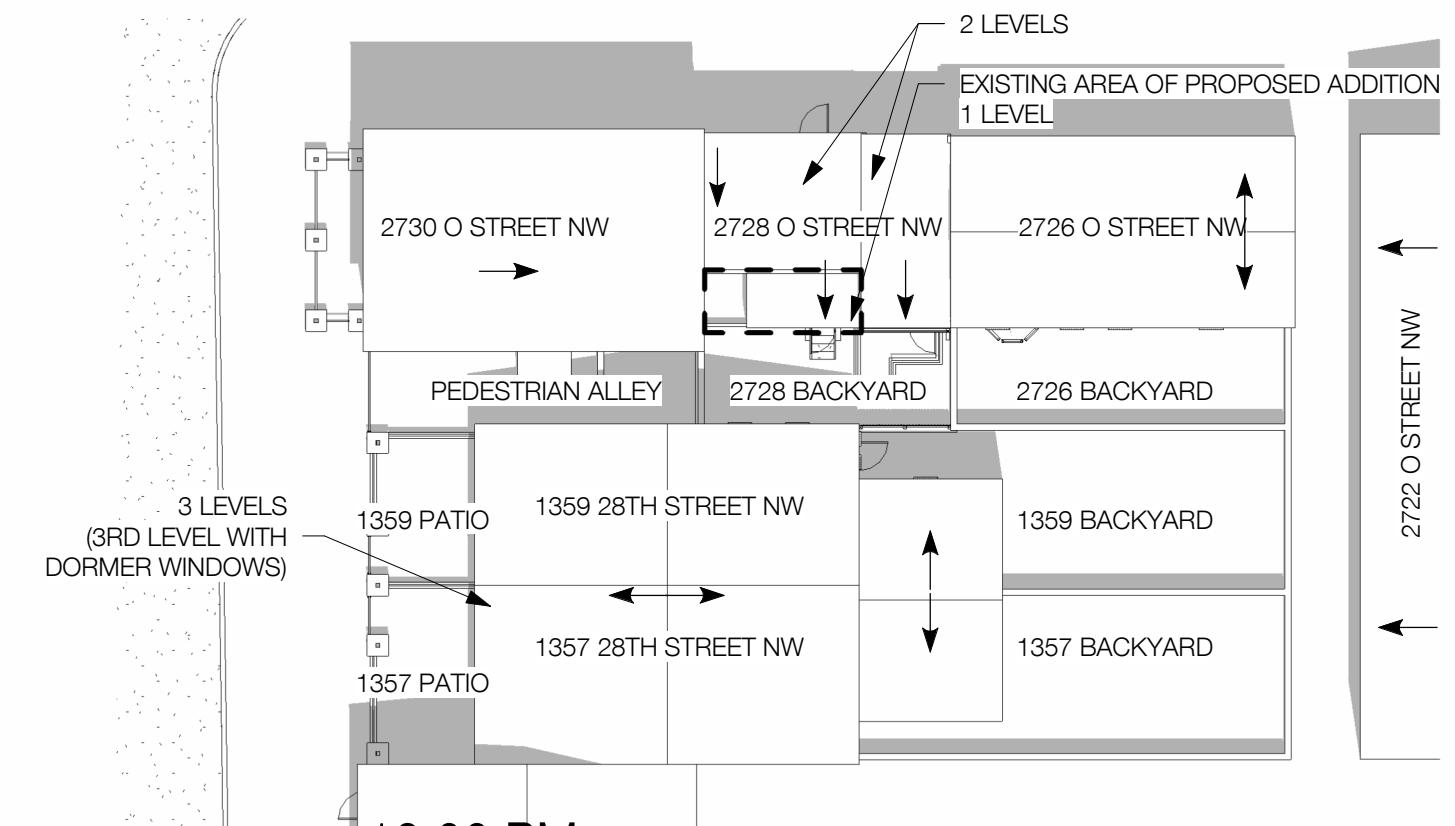


12:00 PM

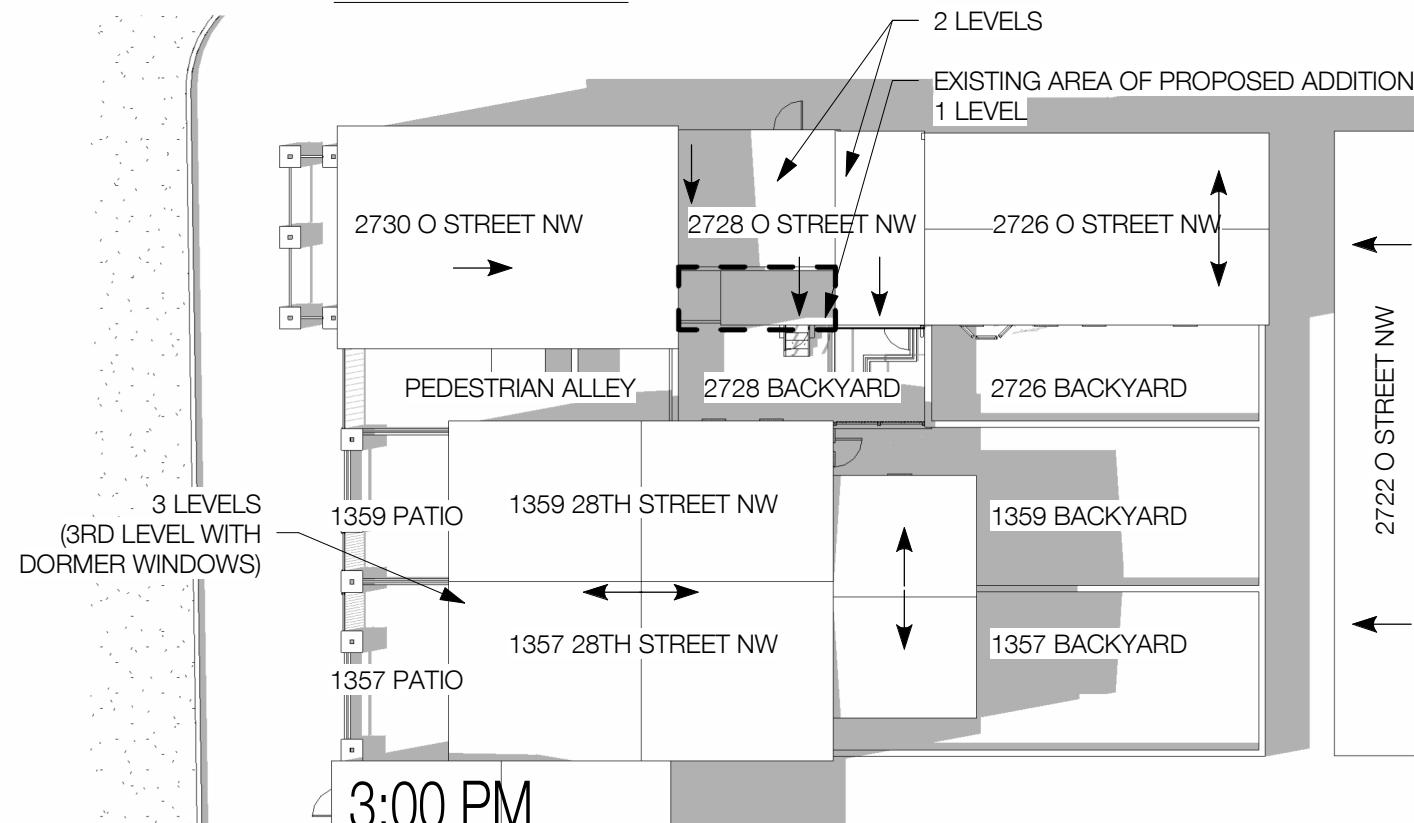

3:00 PM

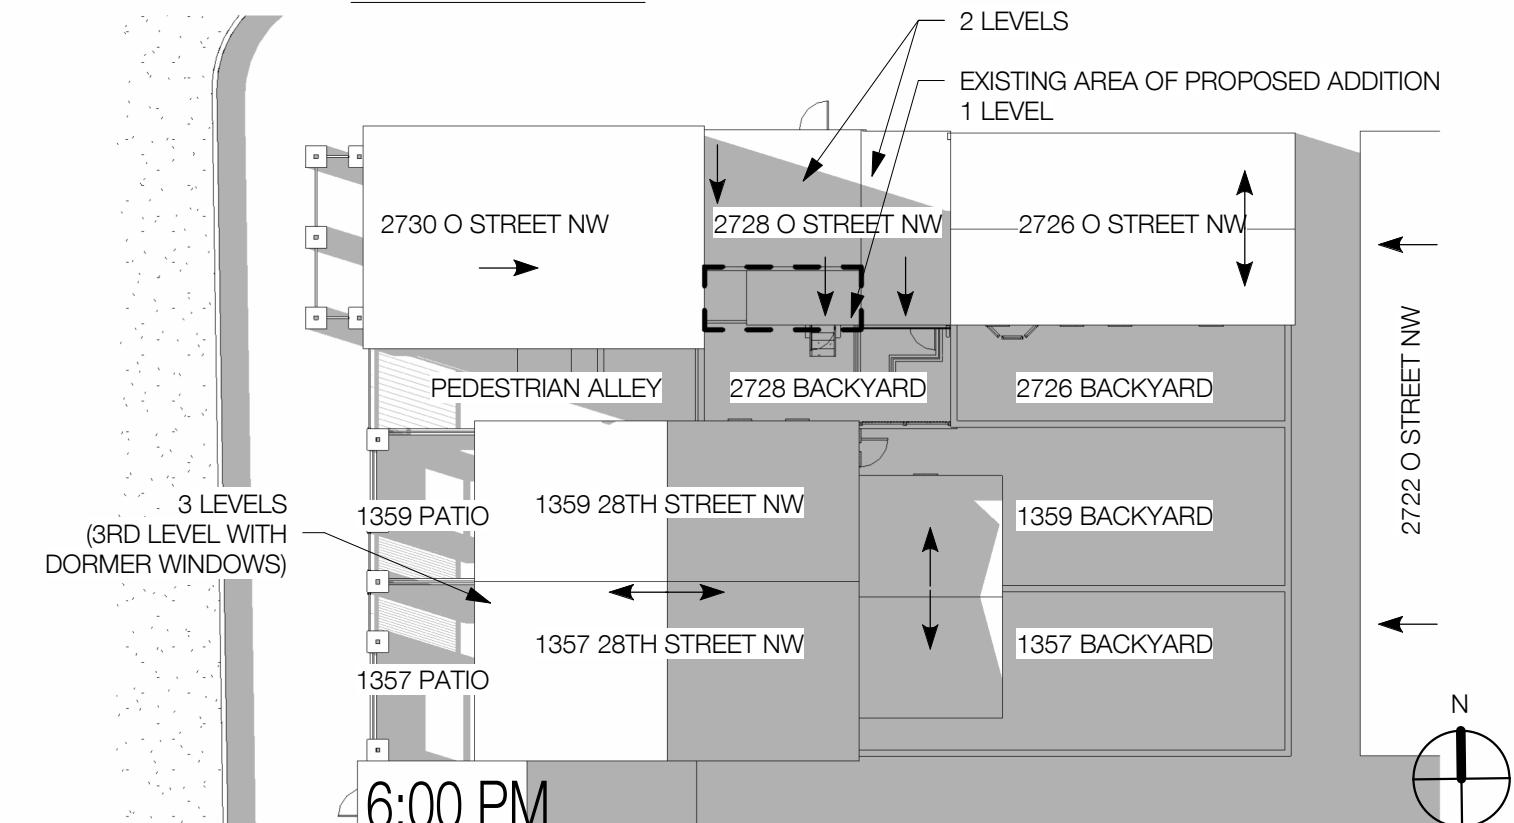

6:00 PM

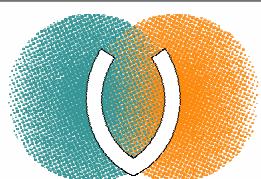

A-400


03.03.2025  
ANC MEETING

© VEN STUDIO, LLC


## SUN STUDY - SUMMER SOLSTICE - EXISTING

O STREET RESIDENCE  
2728 O STREET NW  
WASHINGTON, DC 20007


Board of Zoning Adjustment  
District of Columbia  
CASE NO.21262  
EXHIBIT NO.19A

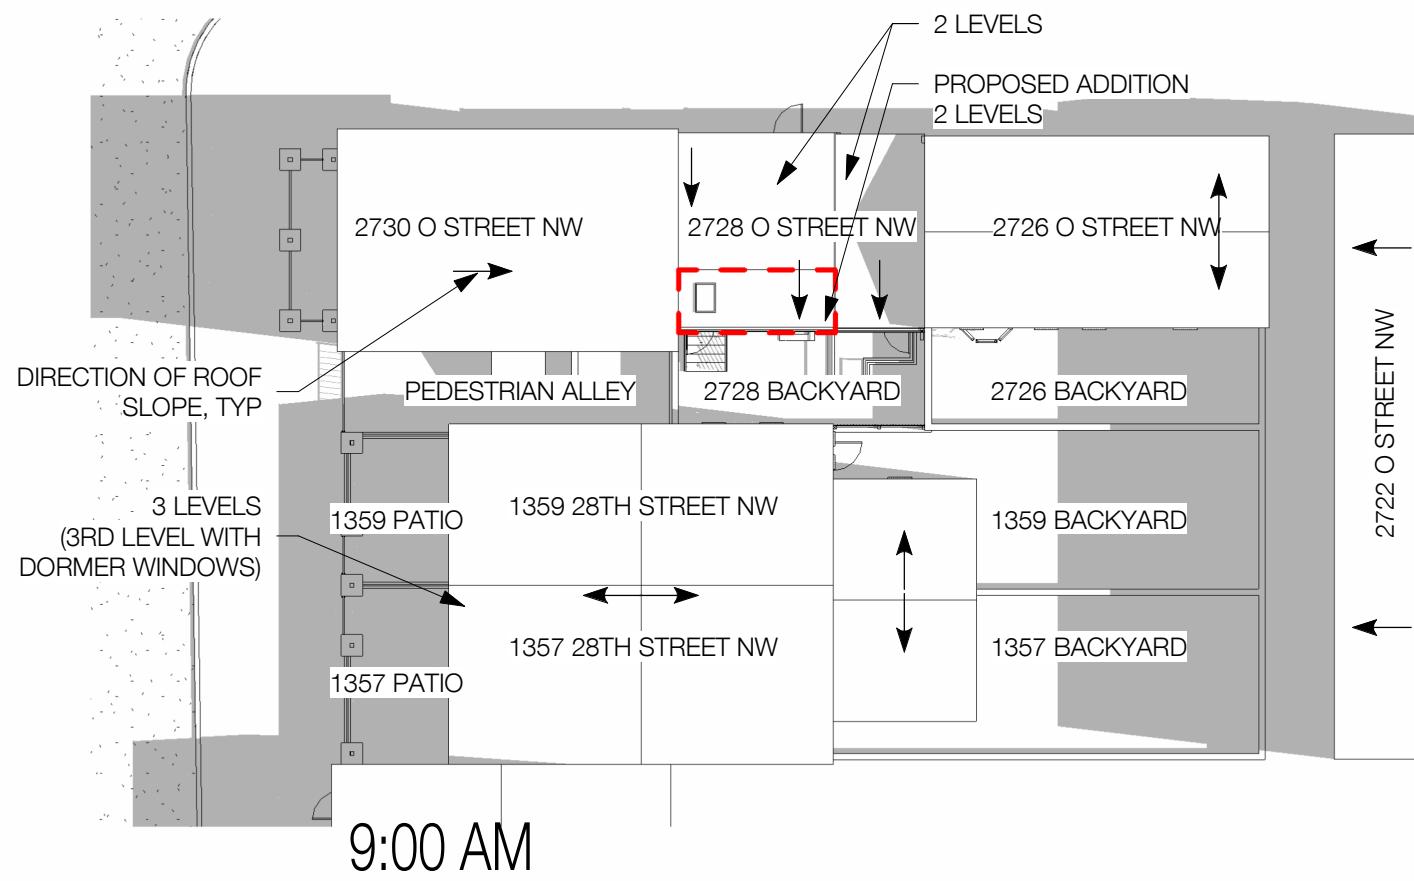


9:00 AM

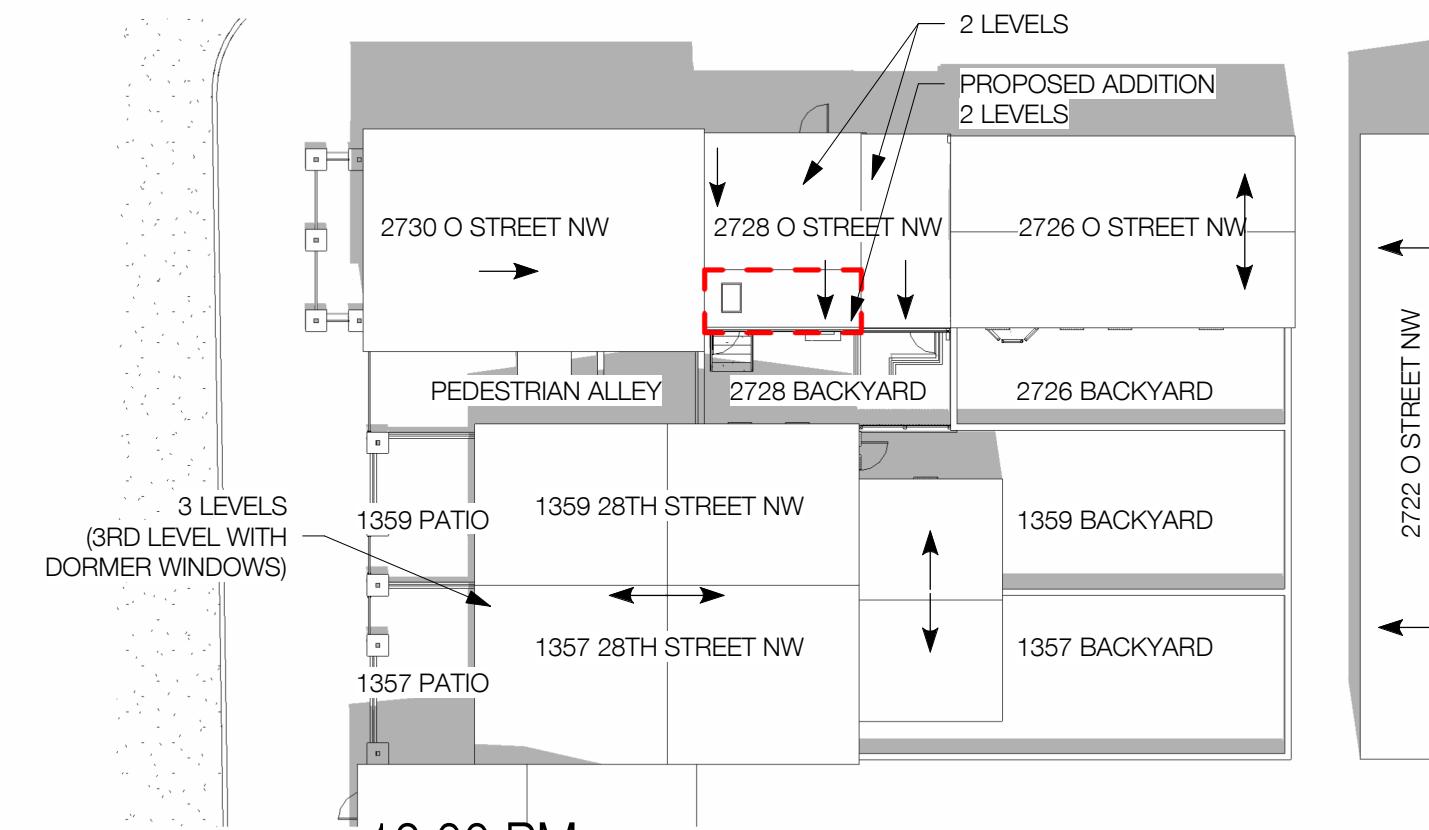


12:00 PM

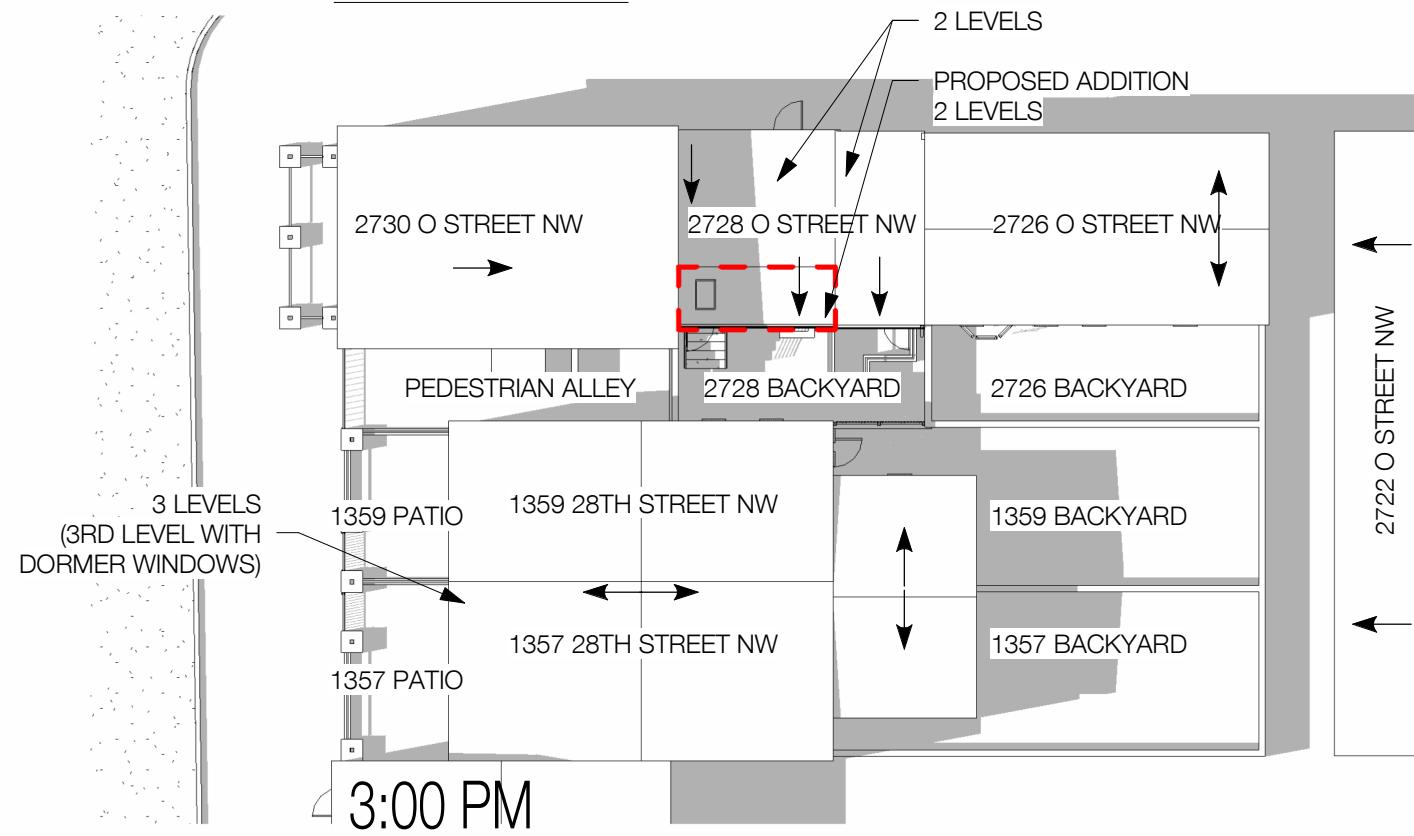

3:00 PM

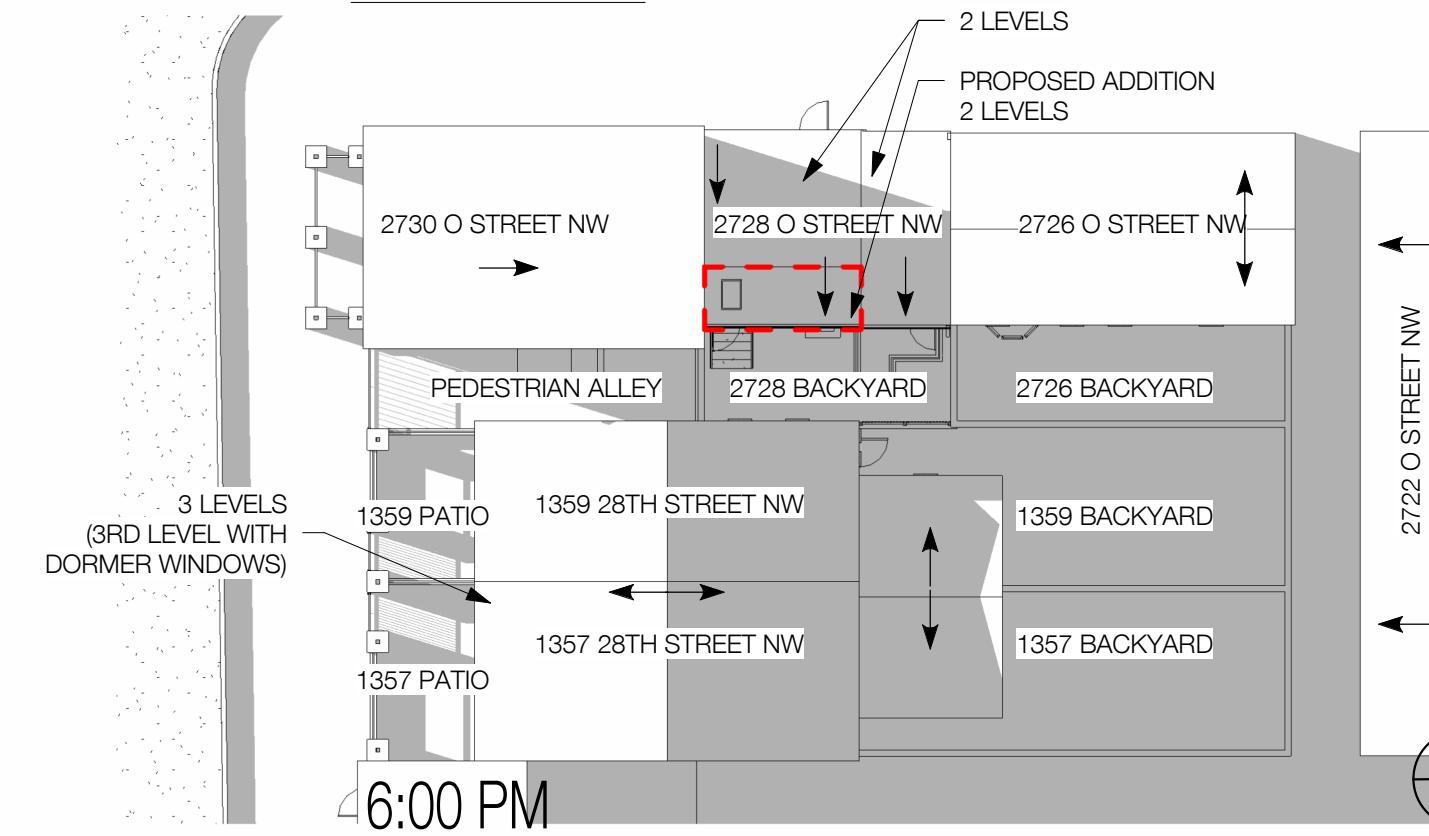

6:00 PM

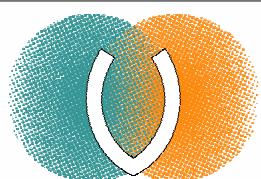






A-401

03.03.2025  
ANC MEETING

© VEN STUDIO, LLC

## SUN STUDY - SUMMER SOLSTICE - PROPOSED

O STREET RESIDENCE  
2728 O STREET NW  
WASHINGTON, DC 20007

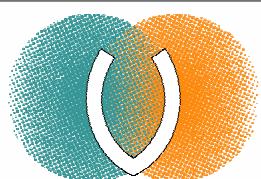
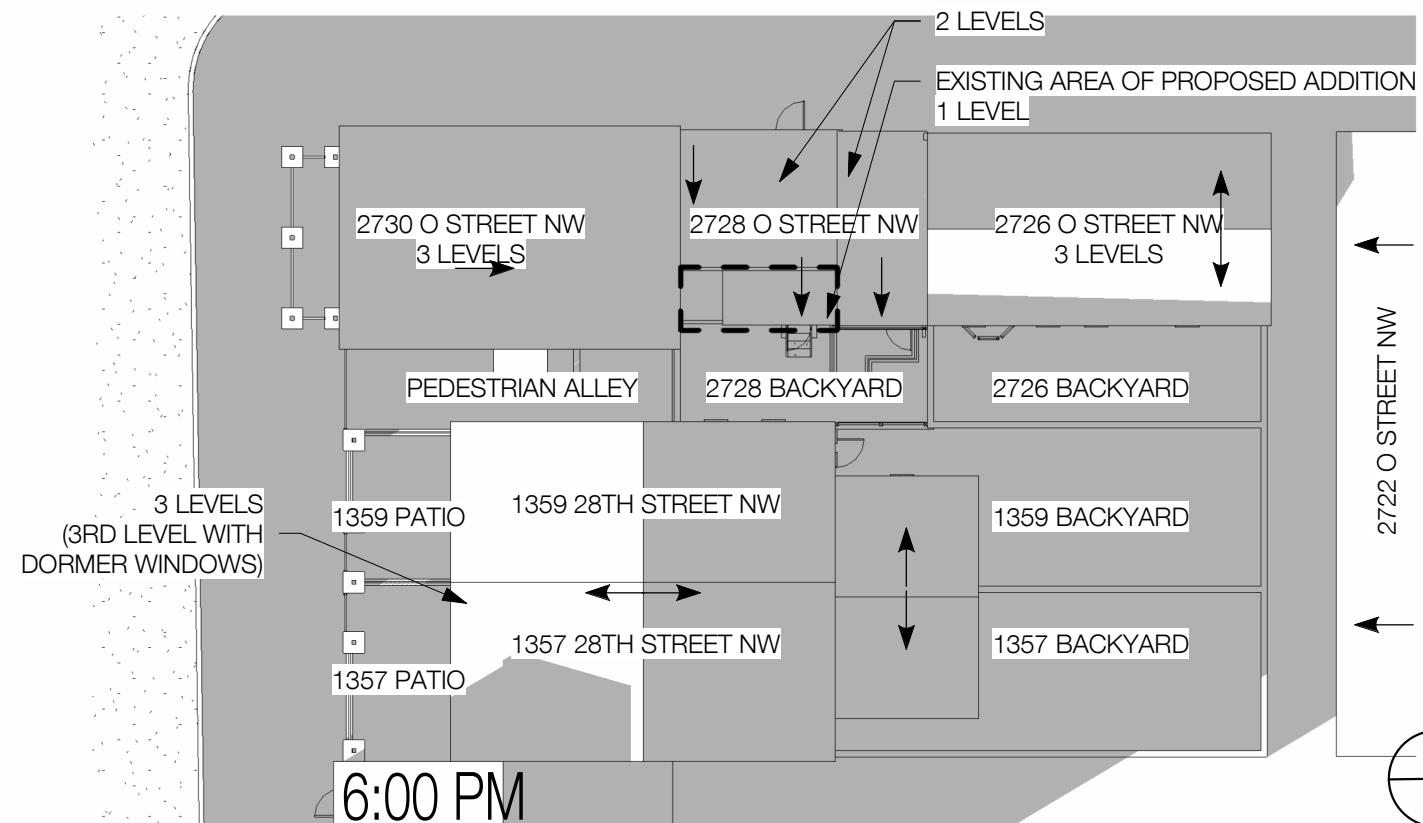
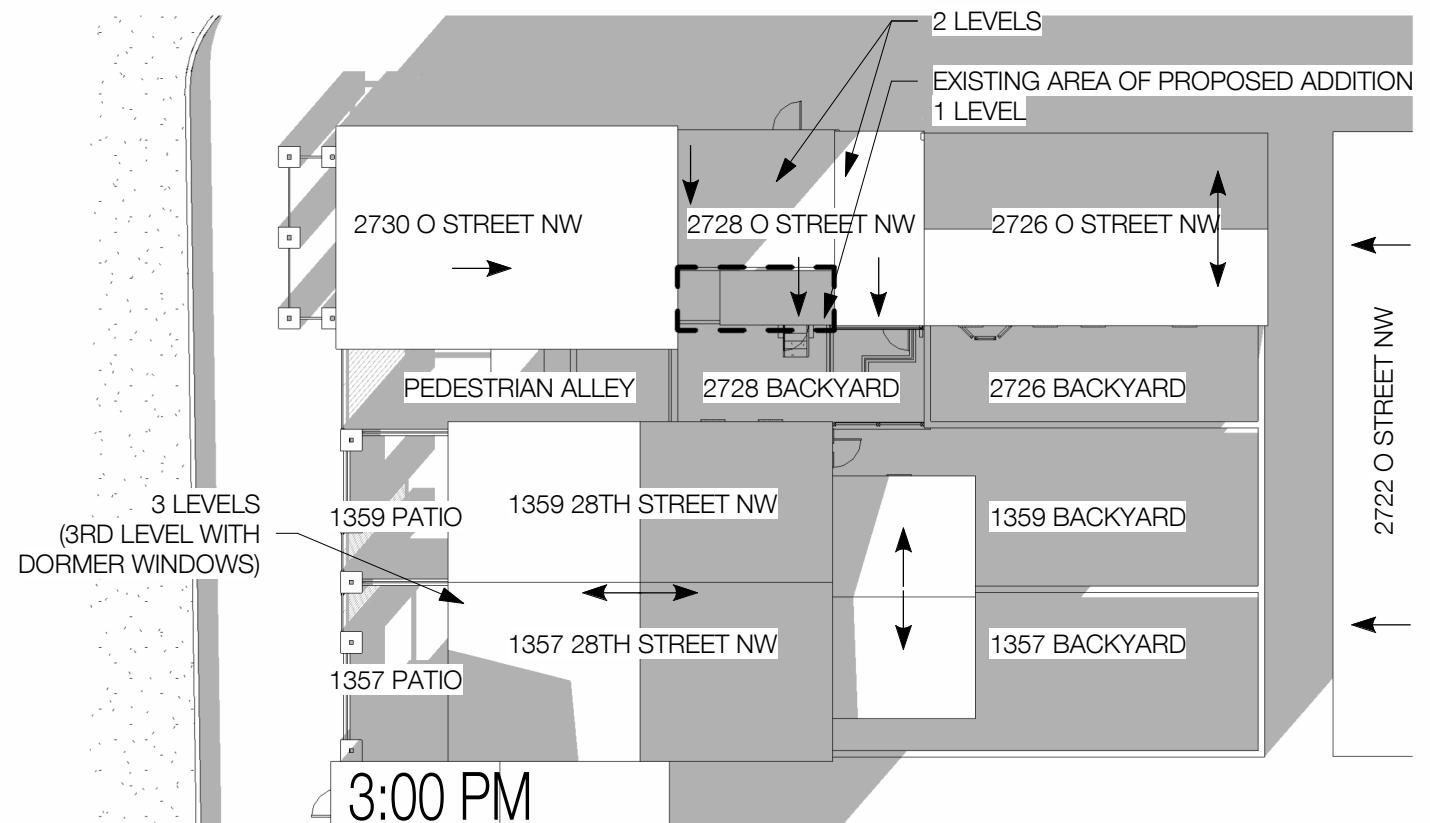
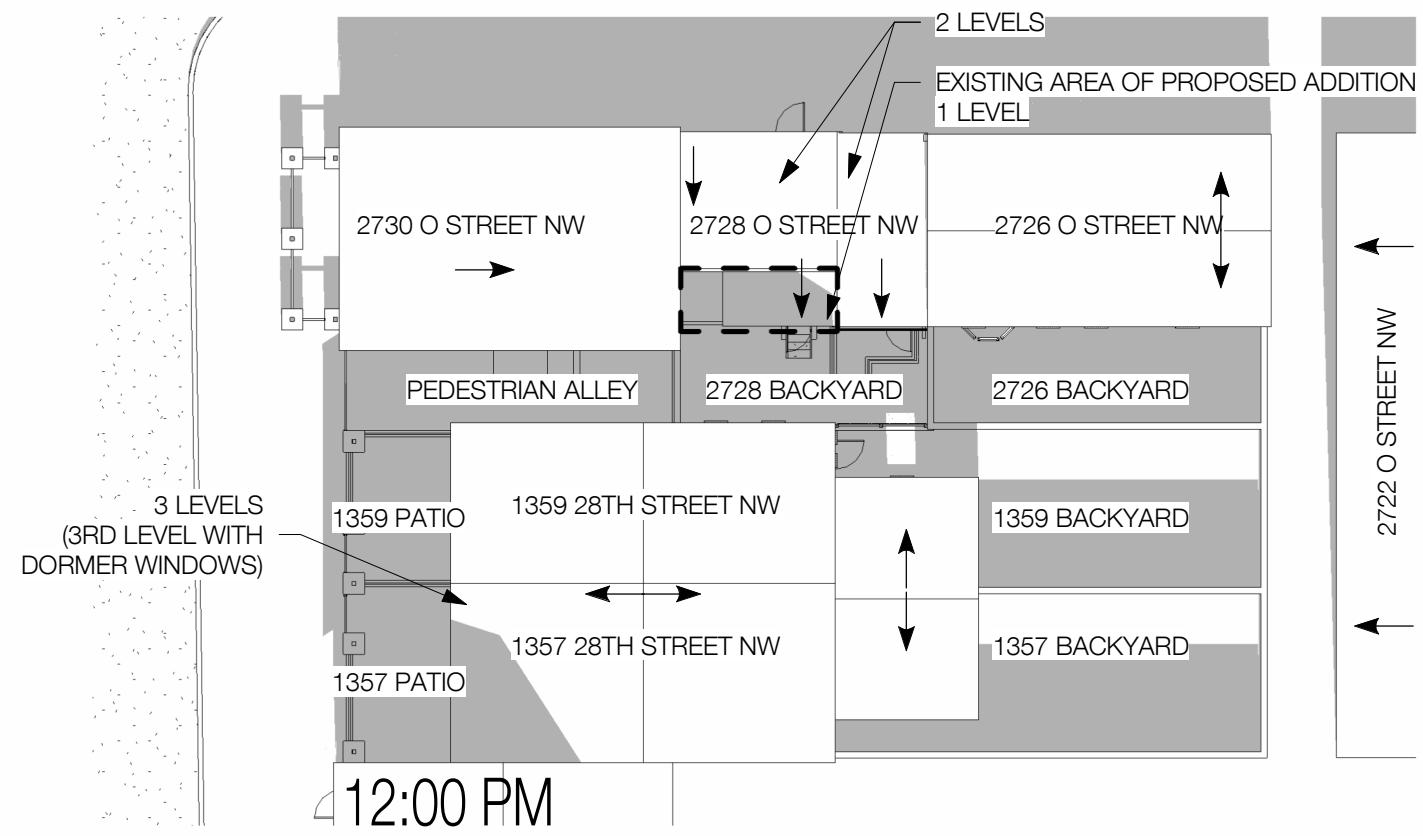
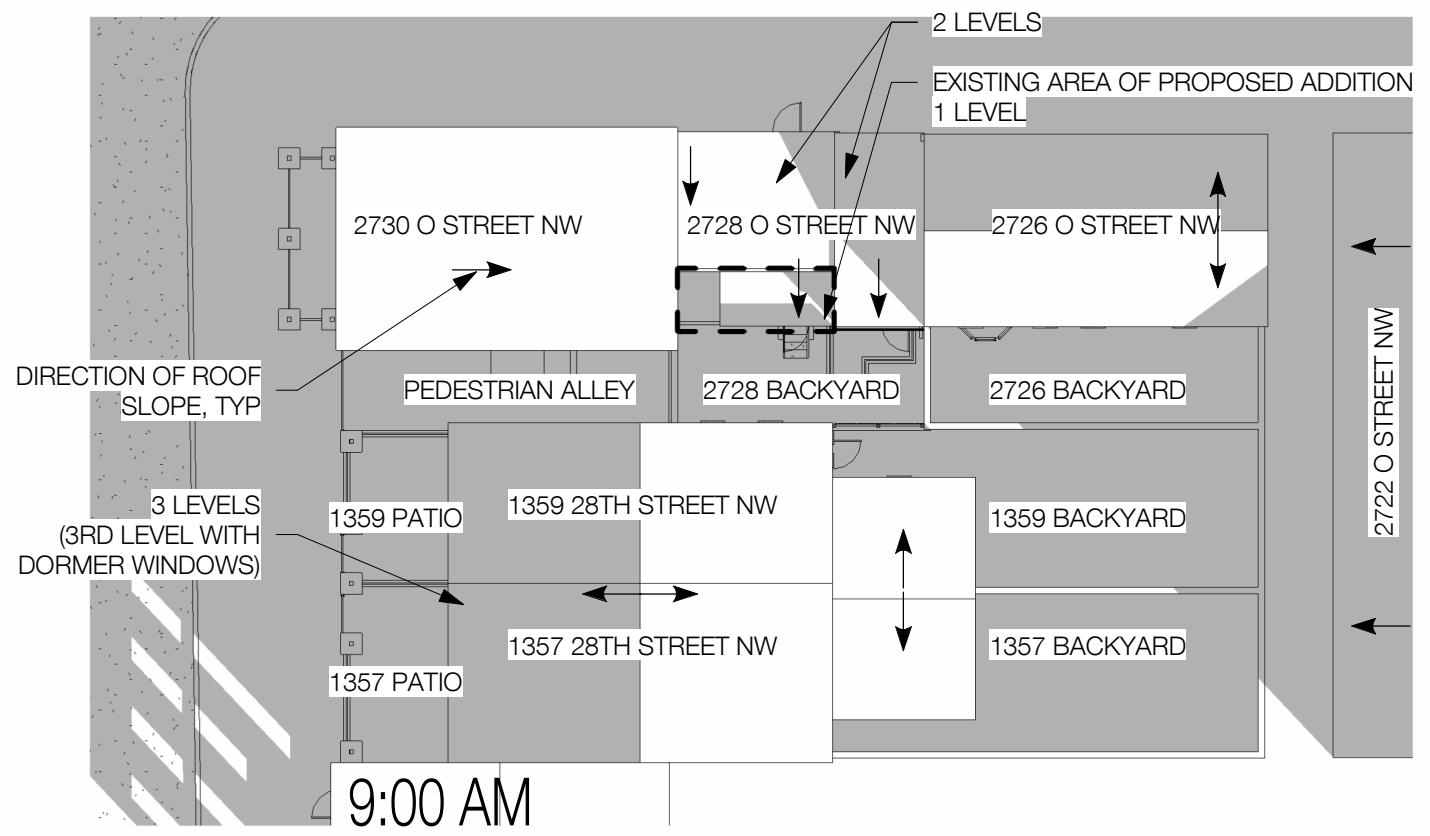


A-402

03.03.2025  
ANC MEETING  
© VEN STUDIO, LLC

## SUN STUDY - WINTER SOLSTICE - EXISTING

O STREET RESIDENCE  
2728 O STREET NW  
WASHINGTON, DC 20007

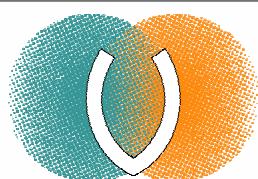
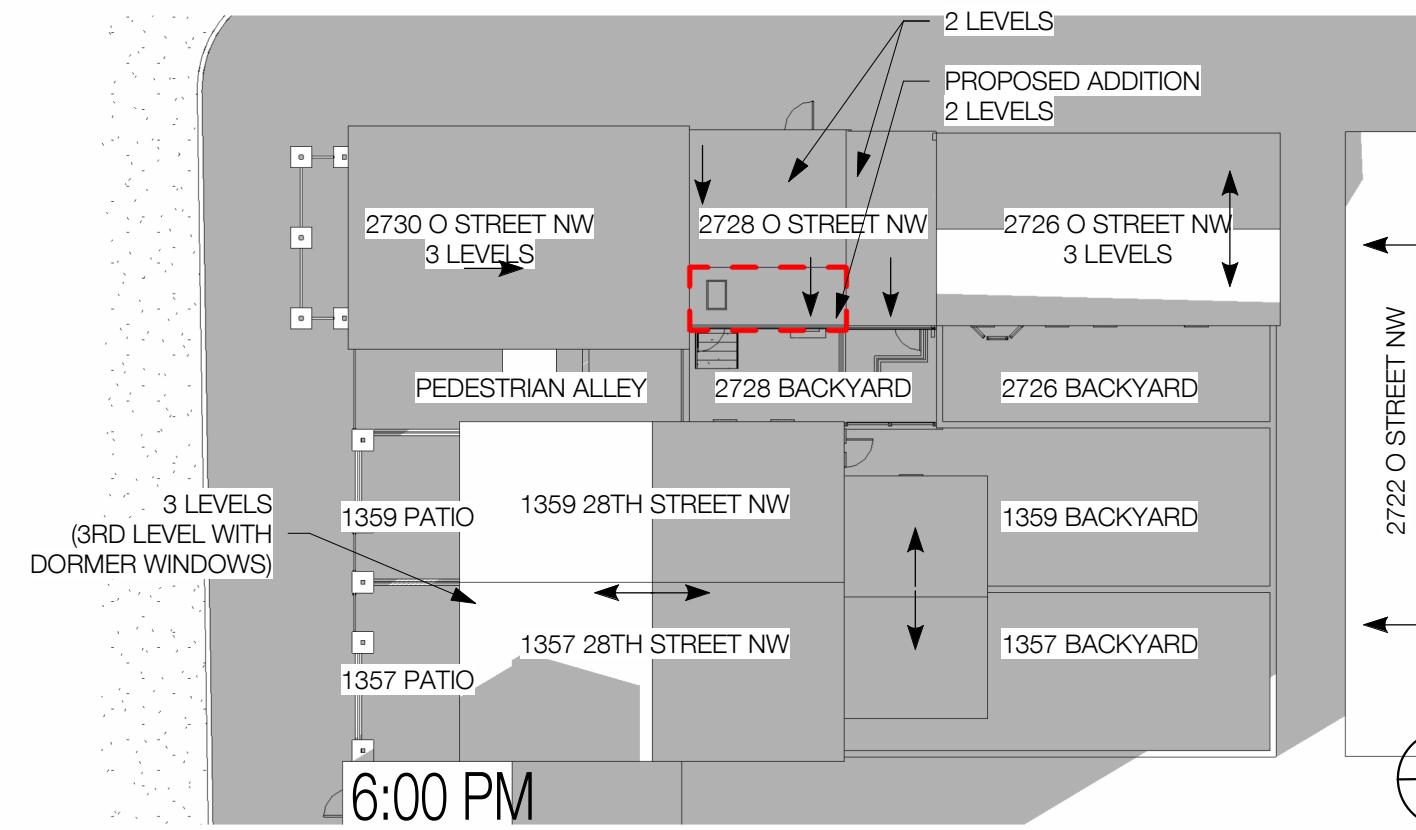
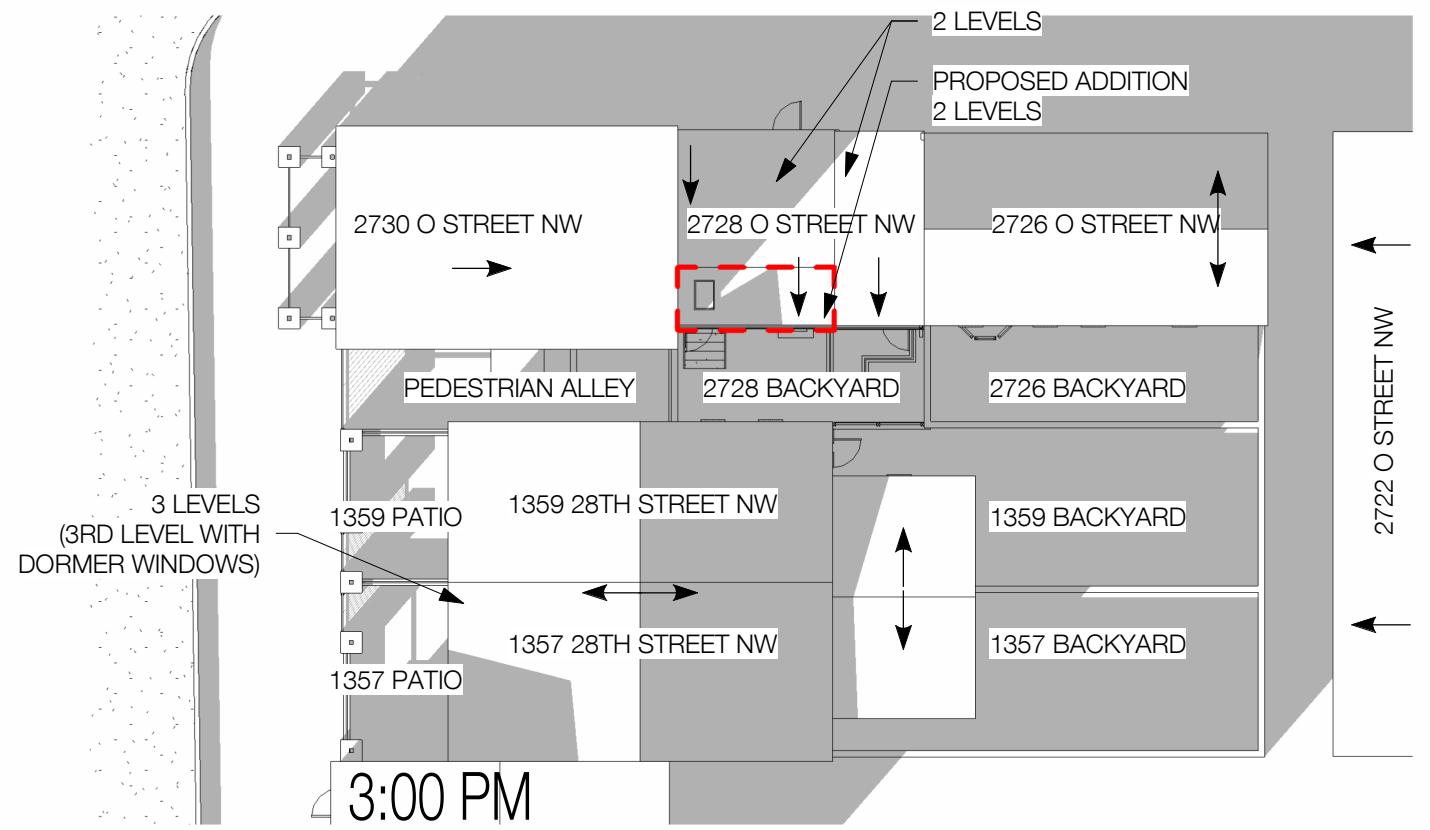
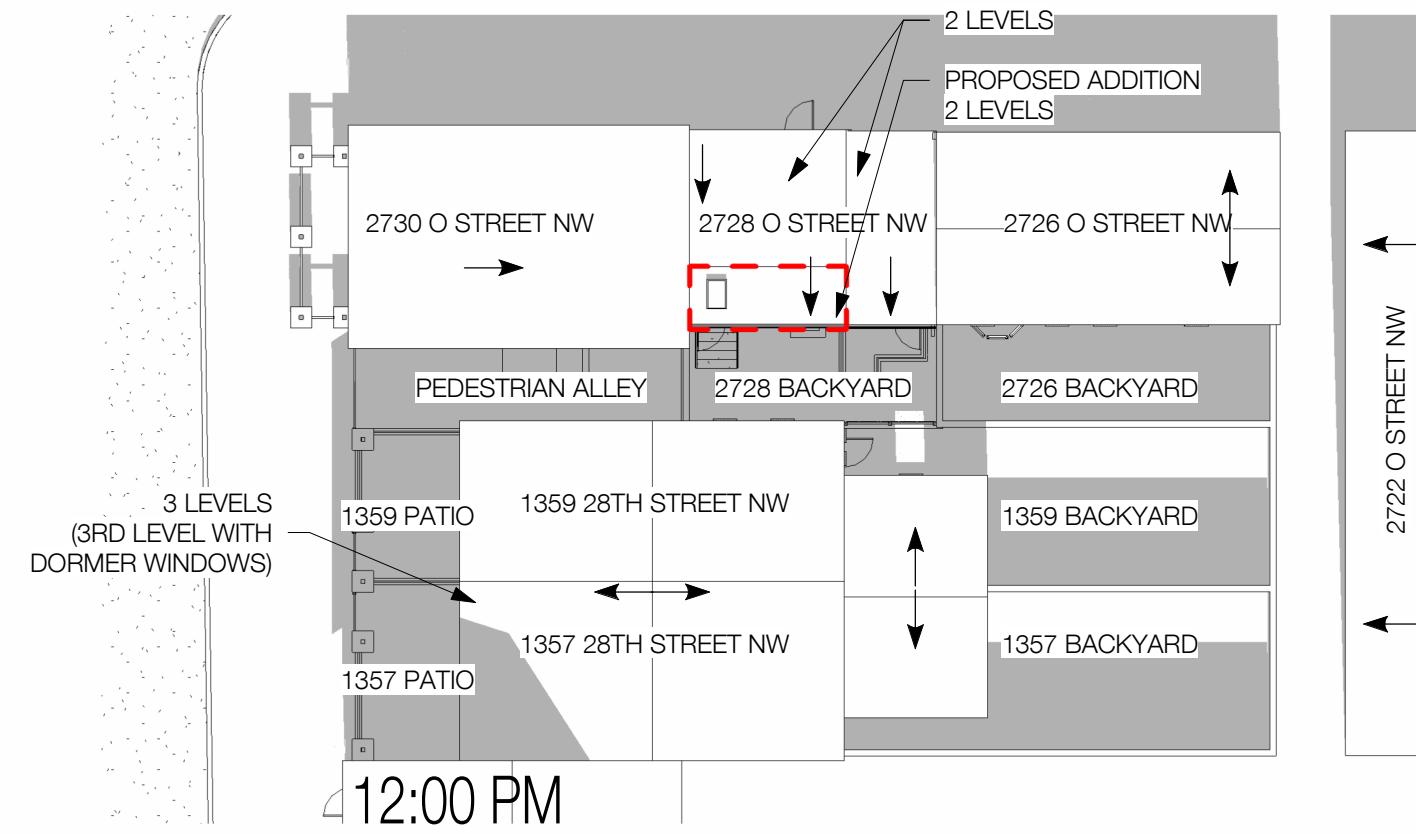
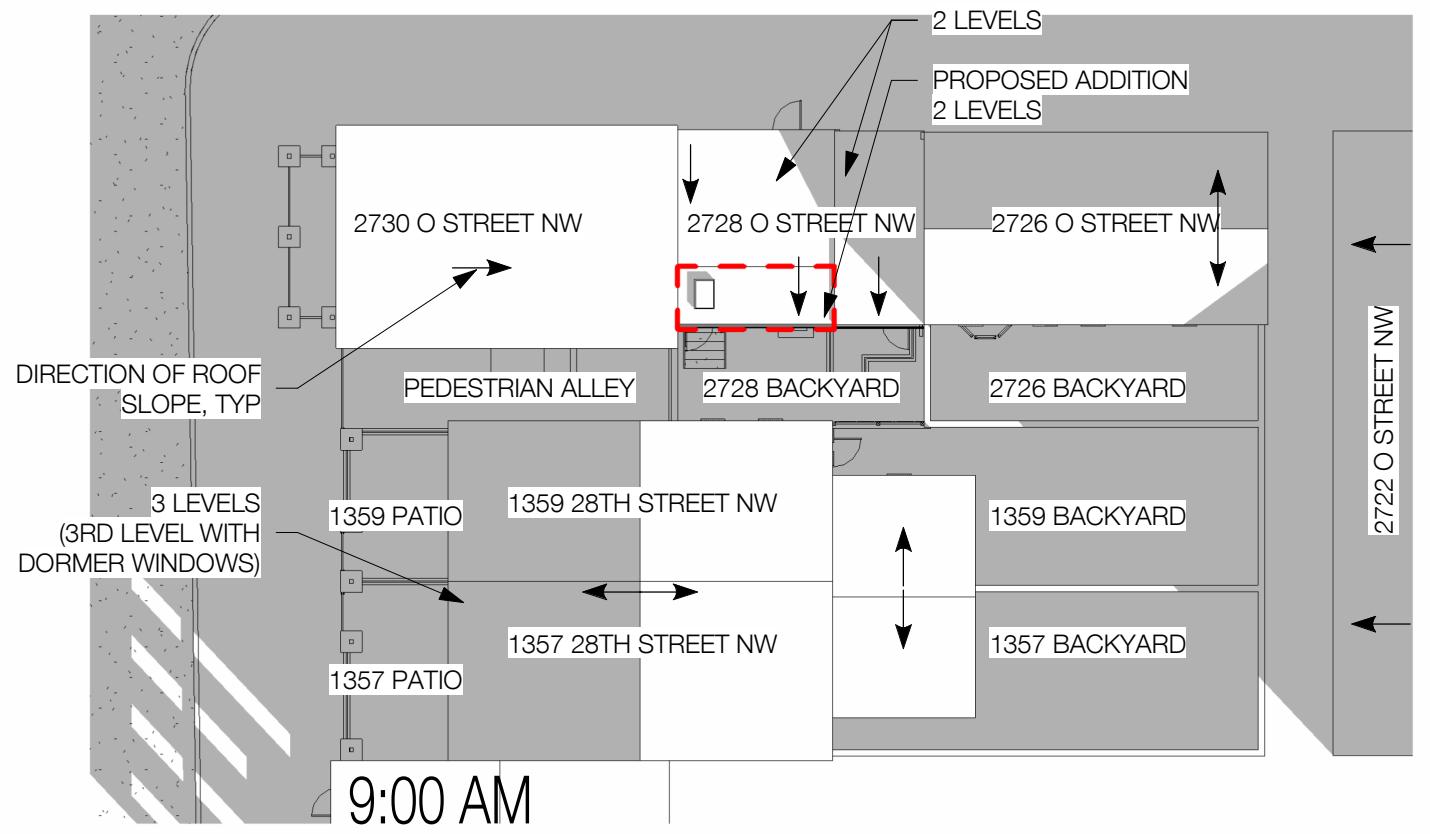


A-403

03.03.2025  
ANC MEETING  
© VEN STUDIO, LLC

## SUN STUDY - WINTER SOLSTICE - PROPOSED

O STREET RESIDENCE  
2728 O STREET NW  
WASHINGTON, DC 20007

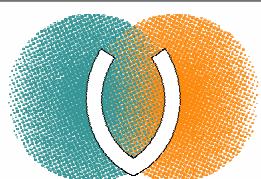
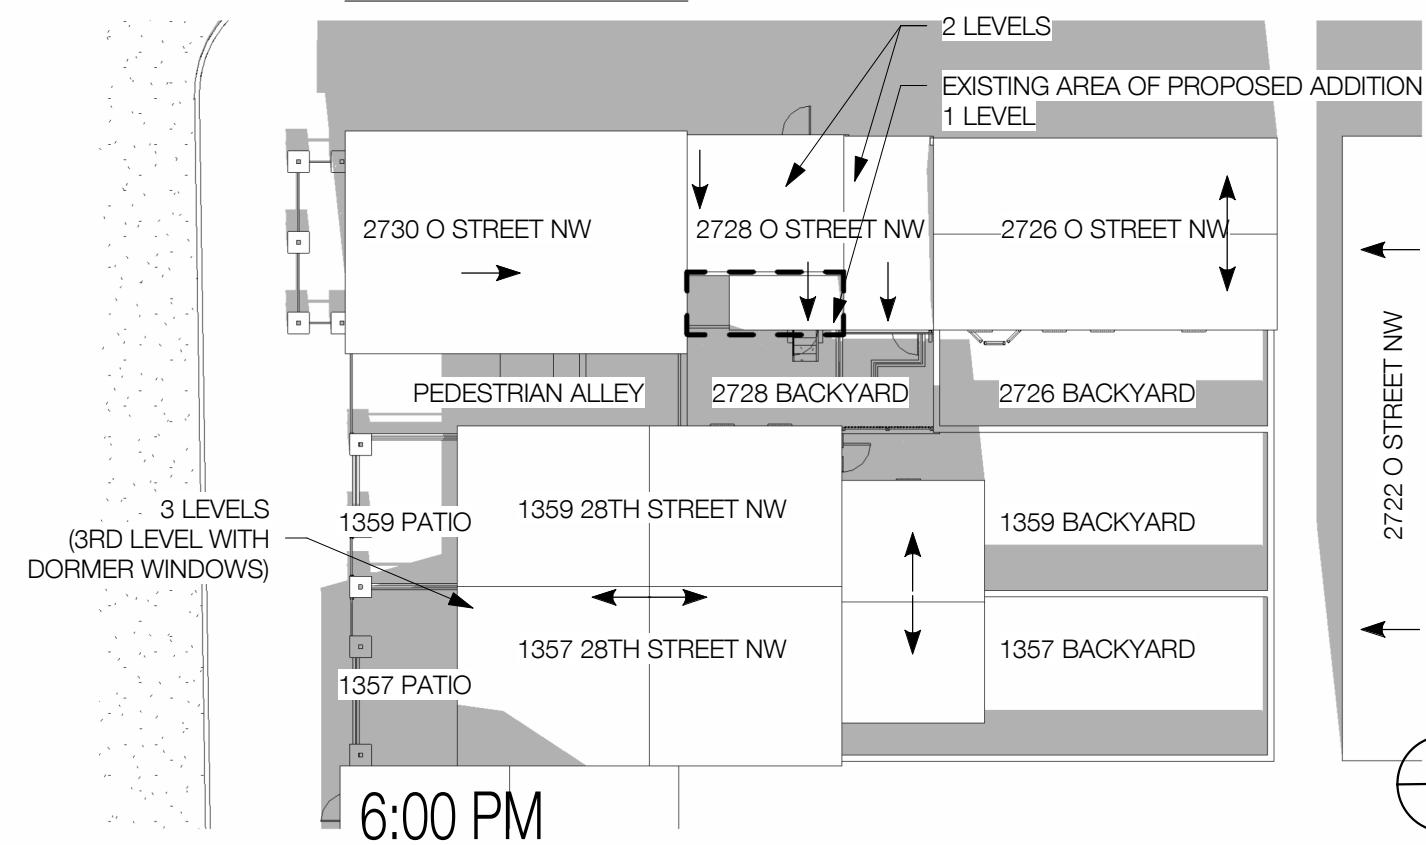
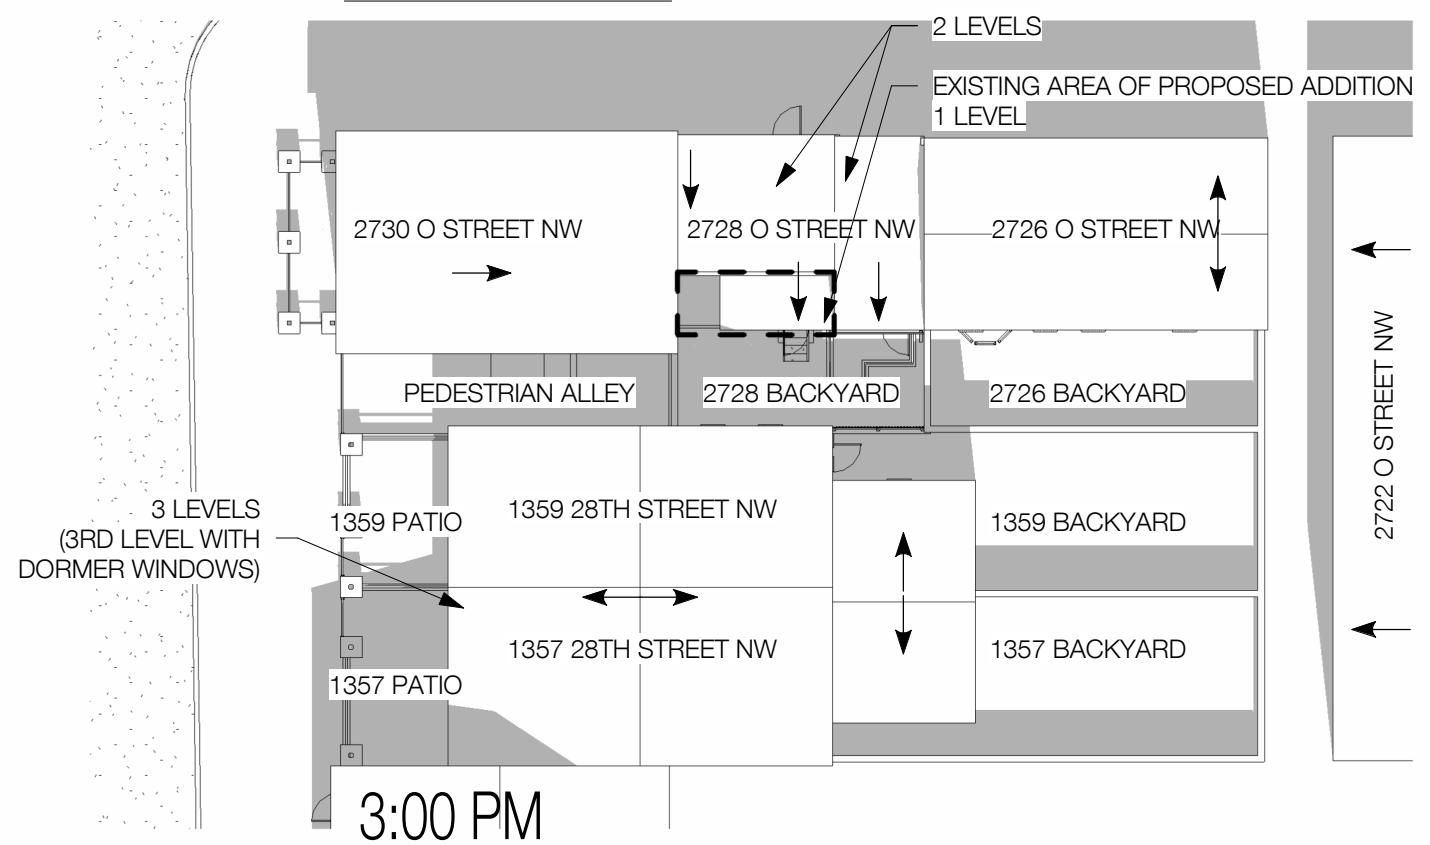
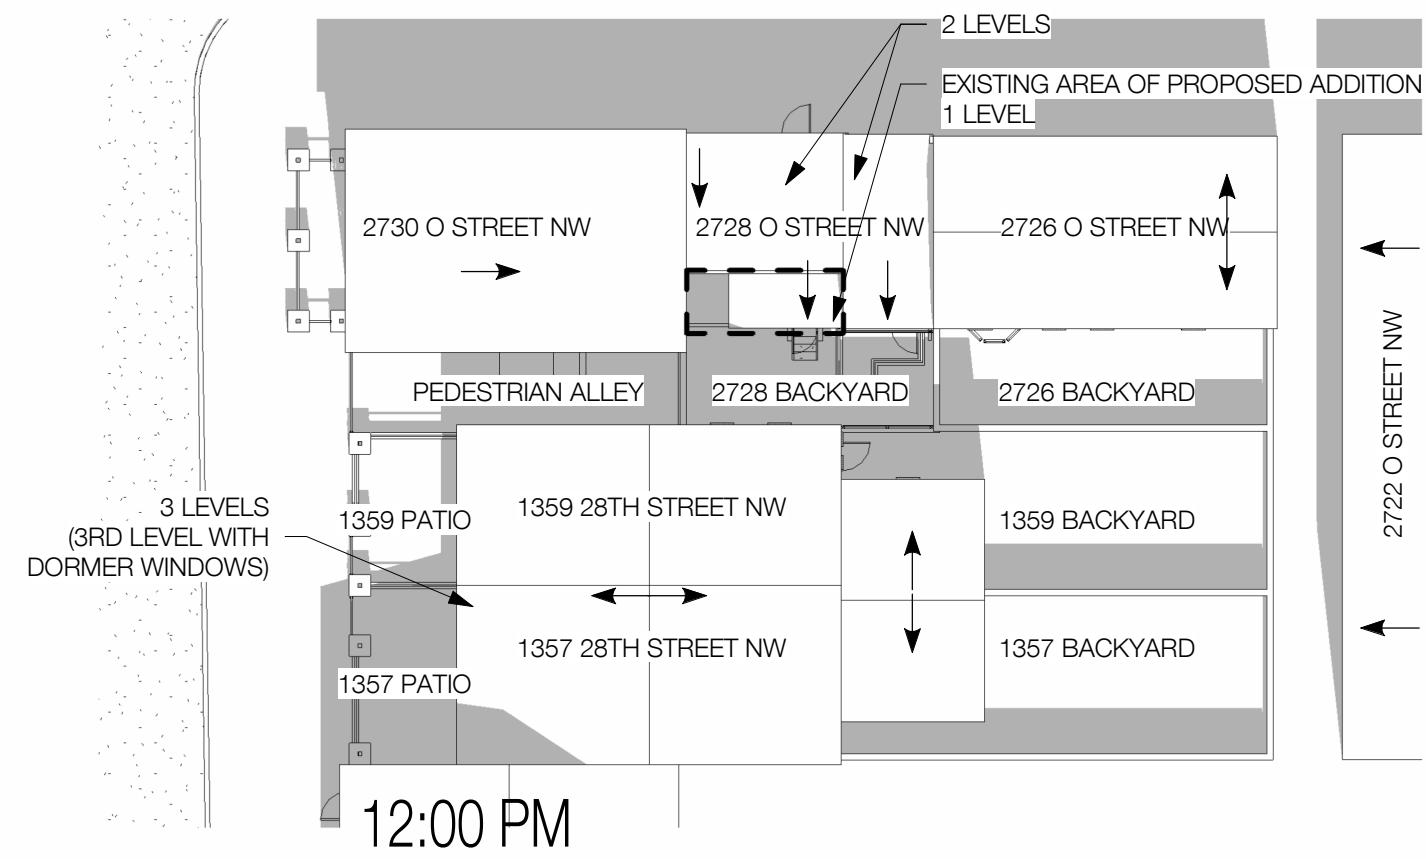
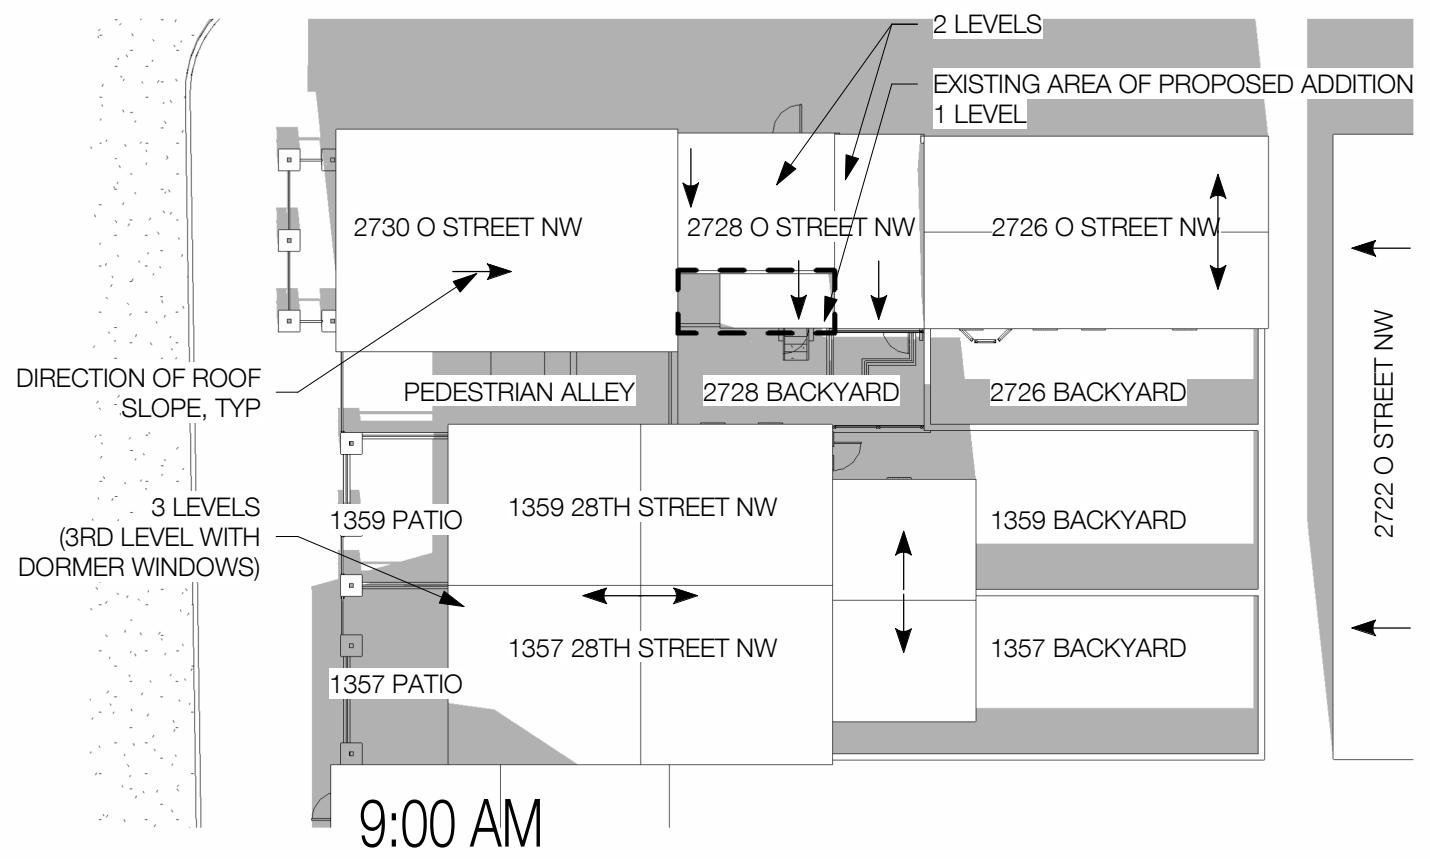


A-404

03.03.2025  
ANC MEETING  
© VEN STUDIO, LLC

## SUN STUDY - SPRING/FALL EQUINOX - EXISTING

O STREET RESIDENCE  
2728 O STREET NW  
WASHINGTON, DC 20007

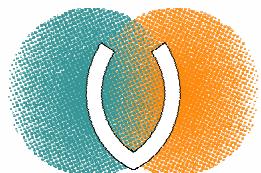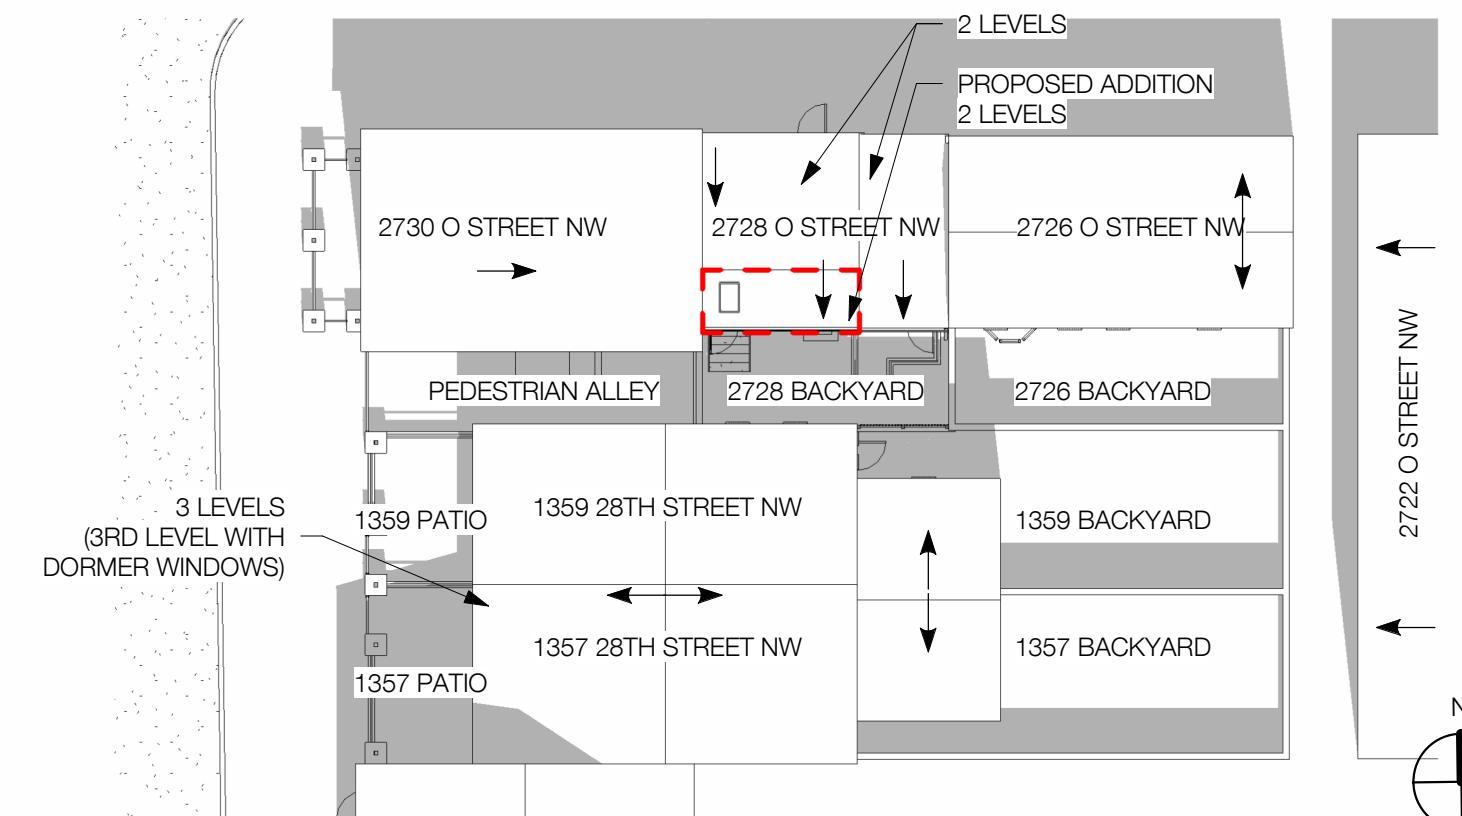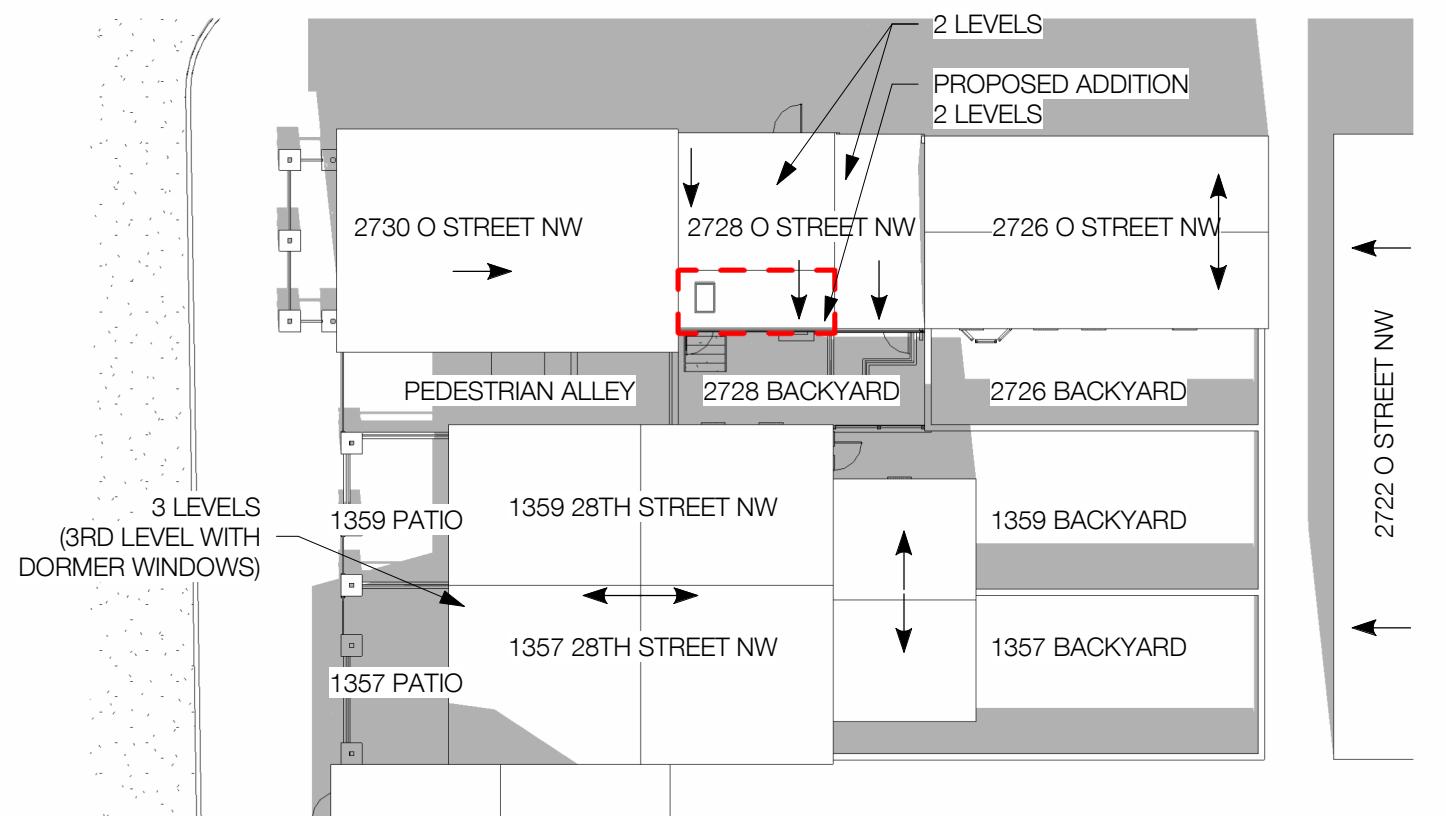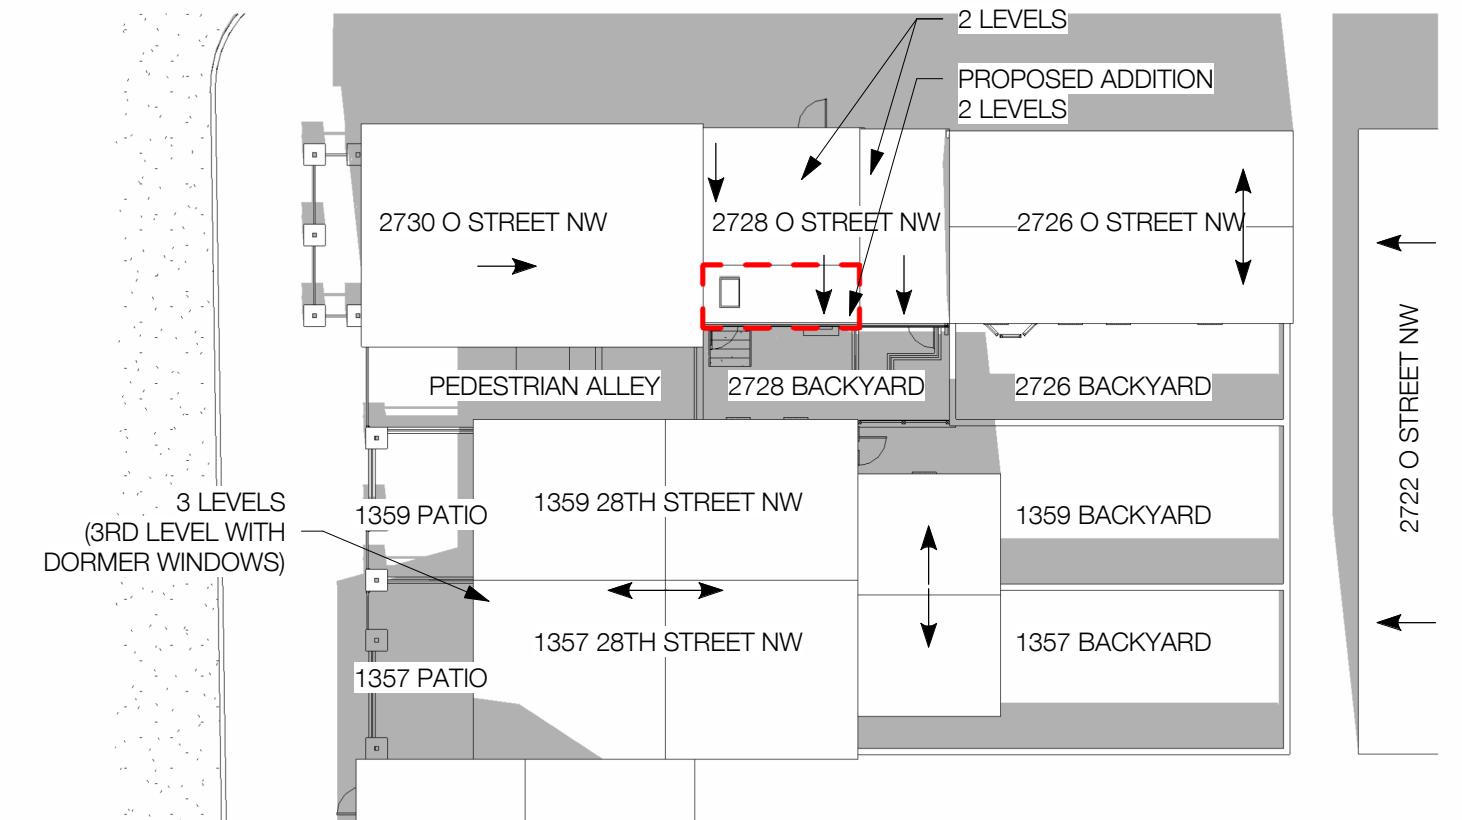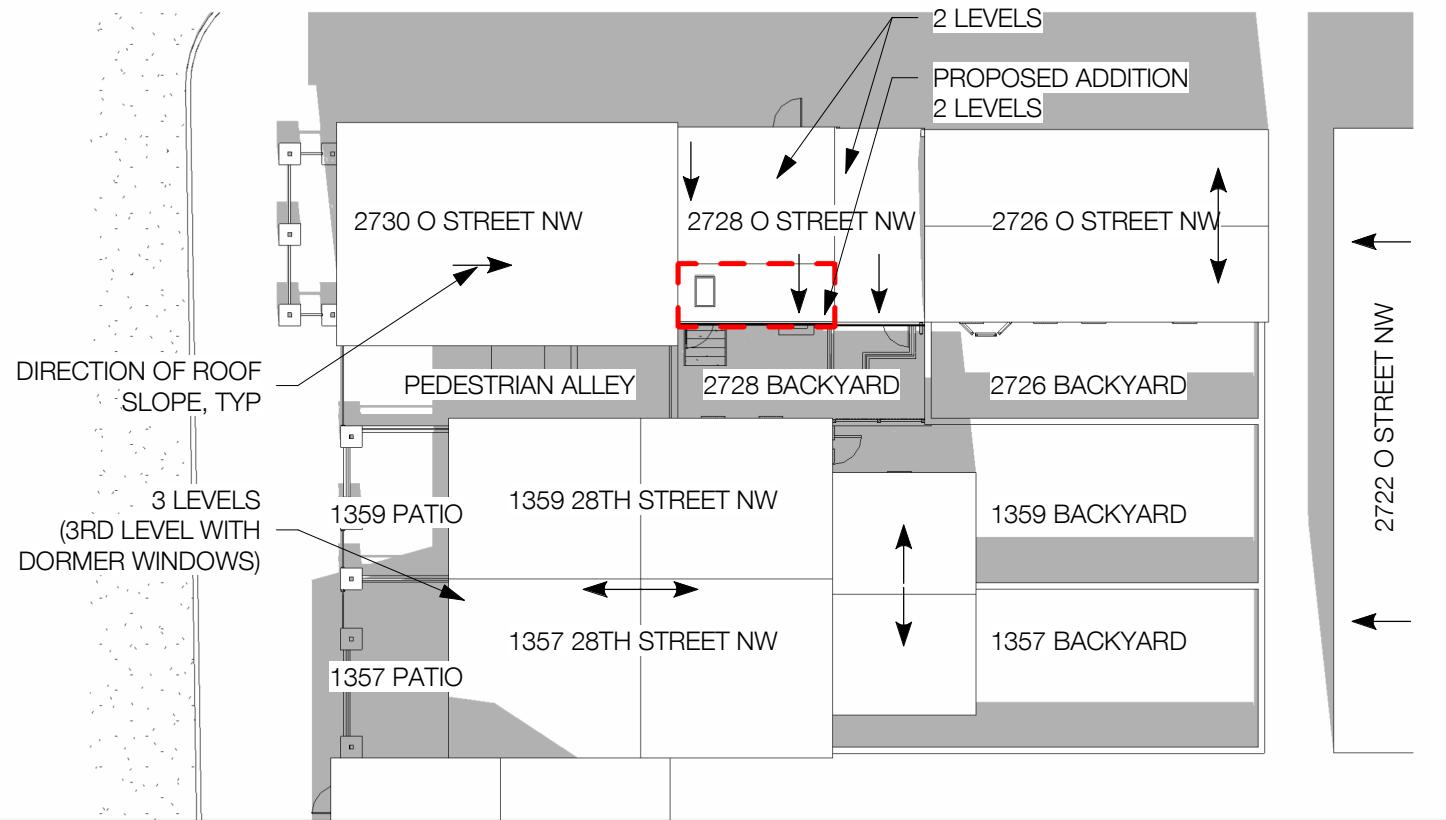

A-405

03.03.2025  
ANC MEETING  
© VEN STUDIO, LLC

## SUN STUDY - SPRING/FALL EQUINOX - PROPOSED

O STREET RESIDENCE  
2728 O STREET NW  
WASHINGTON, DC 20007