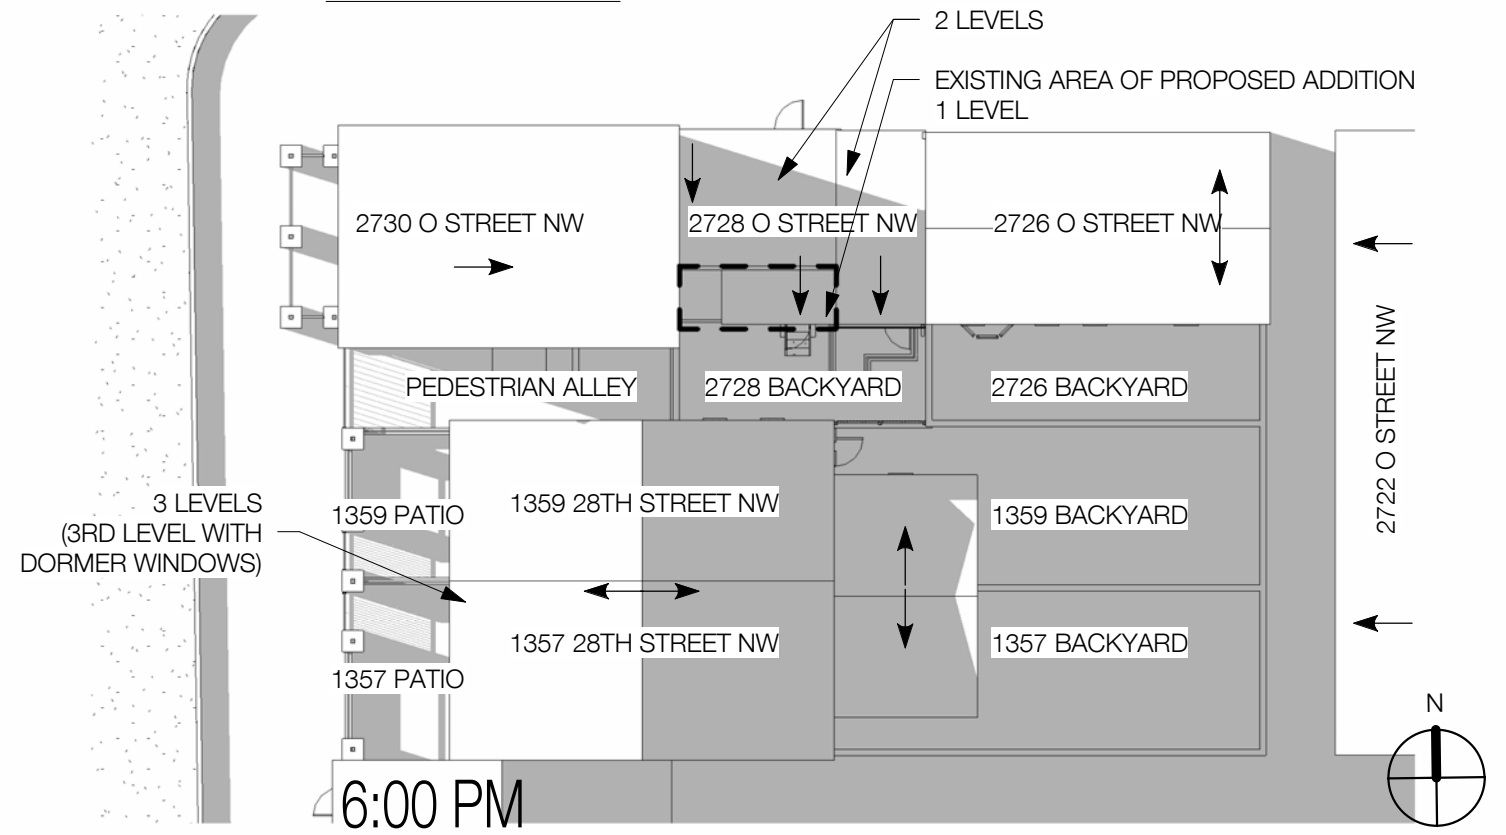
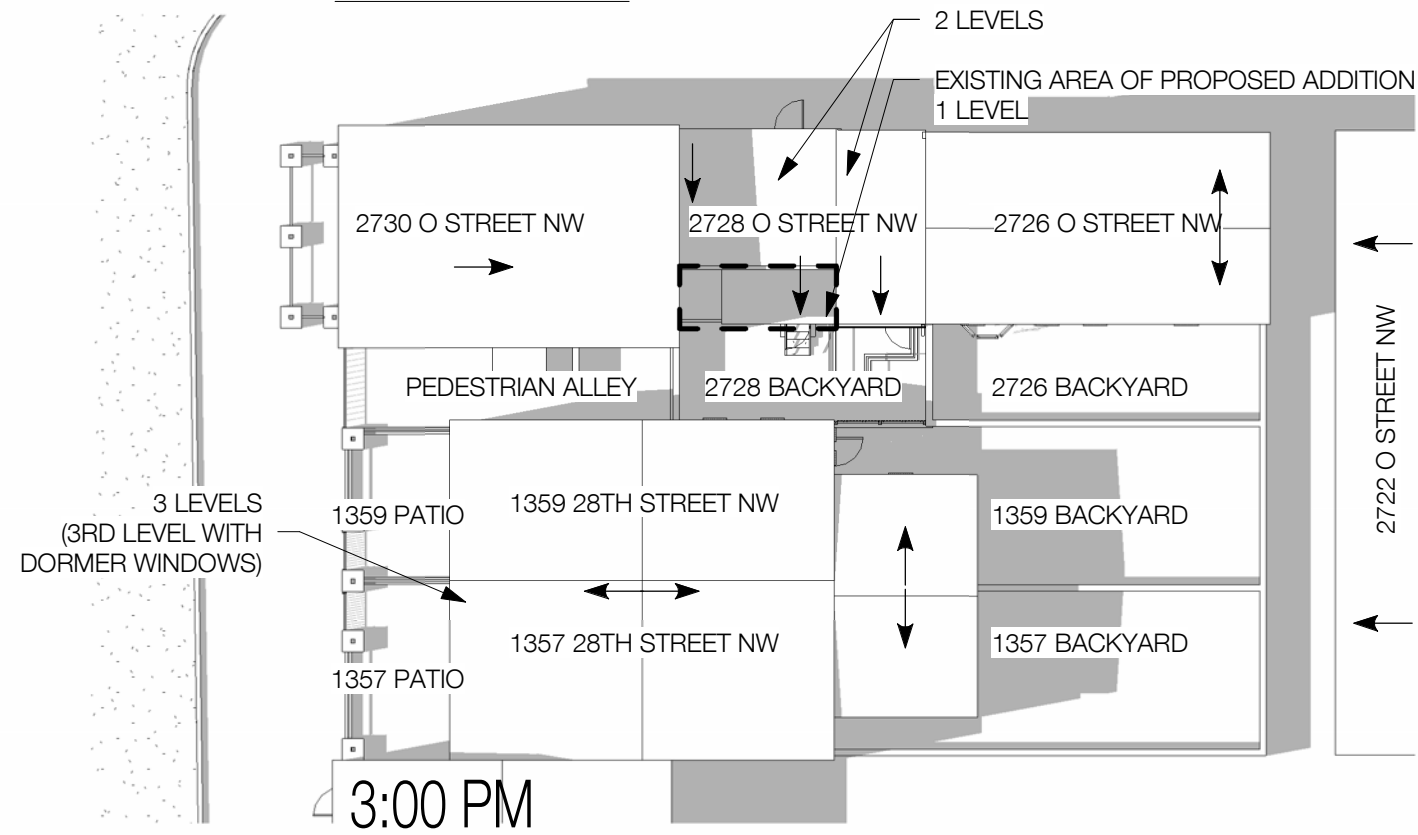
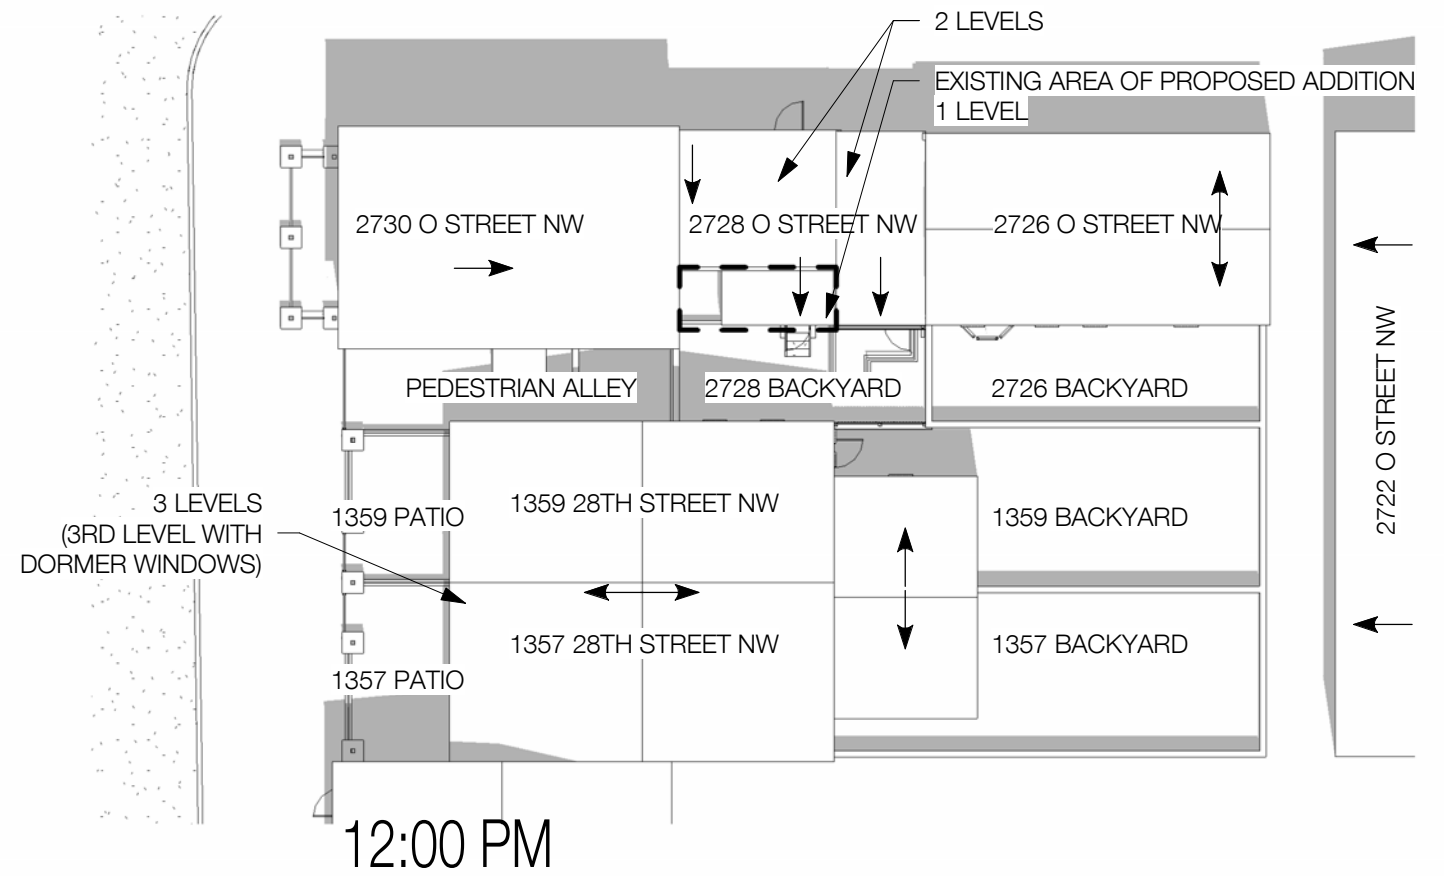
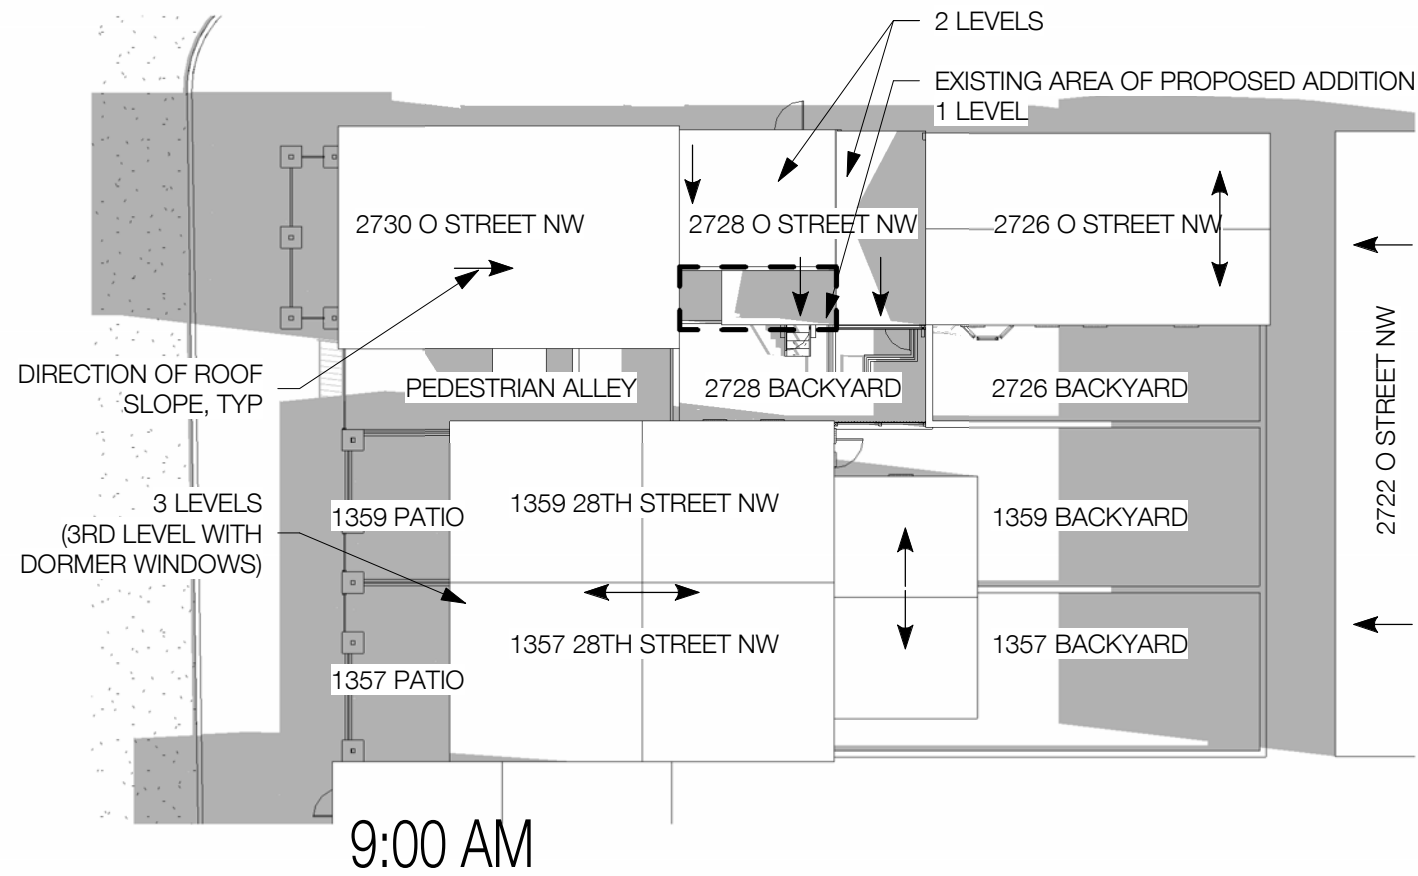


**A-400**






03.03.2025  
ANC MEETING

© VEN STUDIO, LLC

## SUN STUDY - SUMMER SOLSTICE - EXISTING

O STREET RESIDENCE  
2728 O STREET NW  
WASHINGTON, DC 20007

Board of Zoning Adjustment  
District of Columbia  
CASE NO.21262  
EXHIBIT NO.34A2

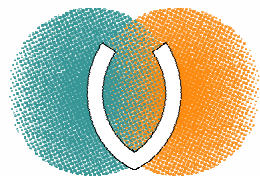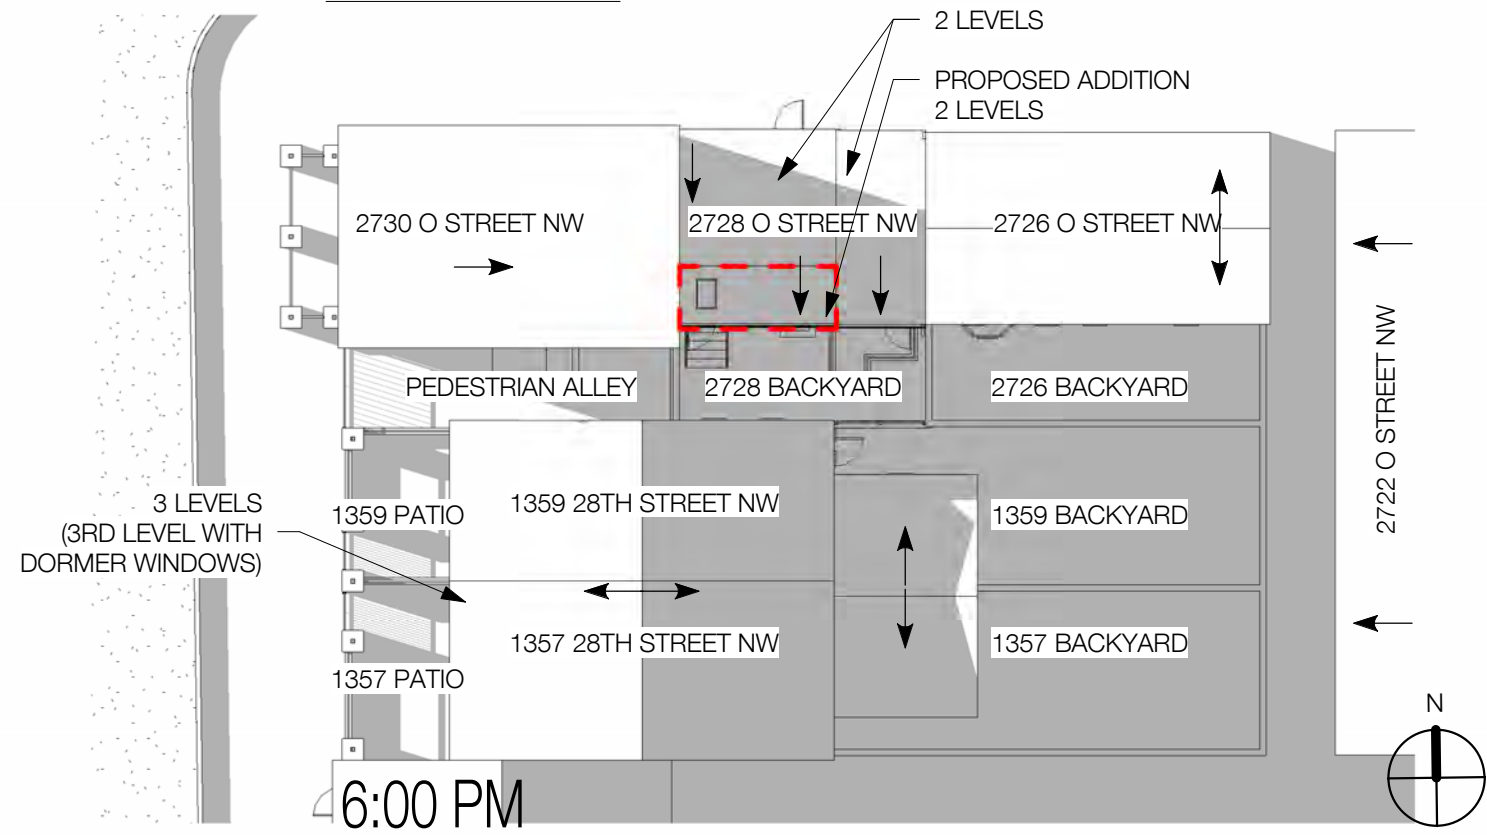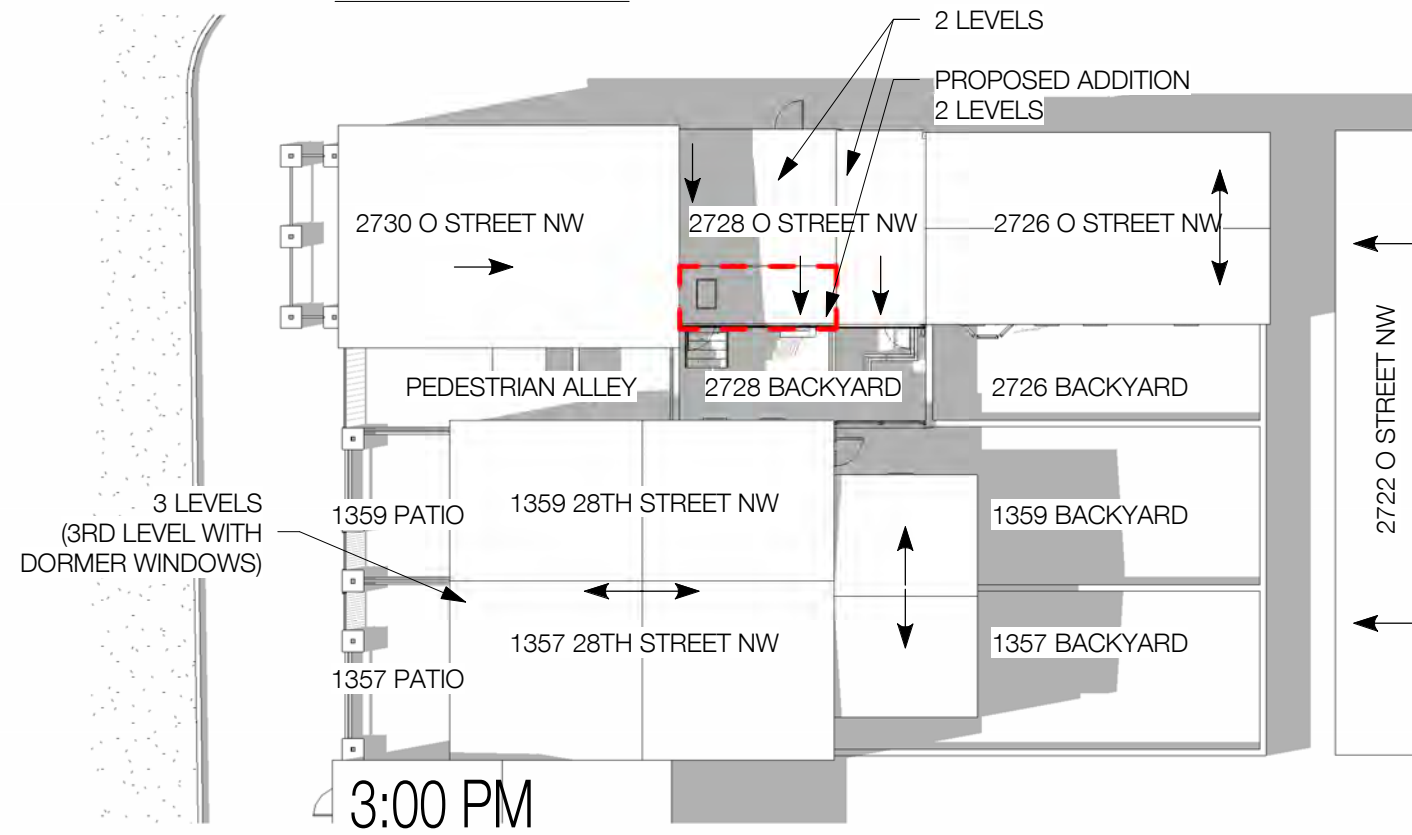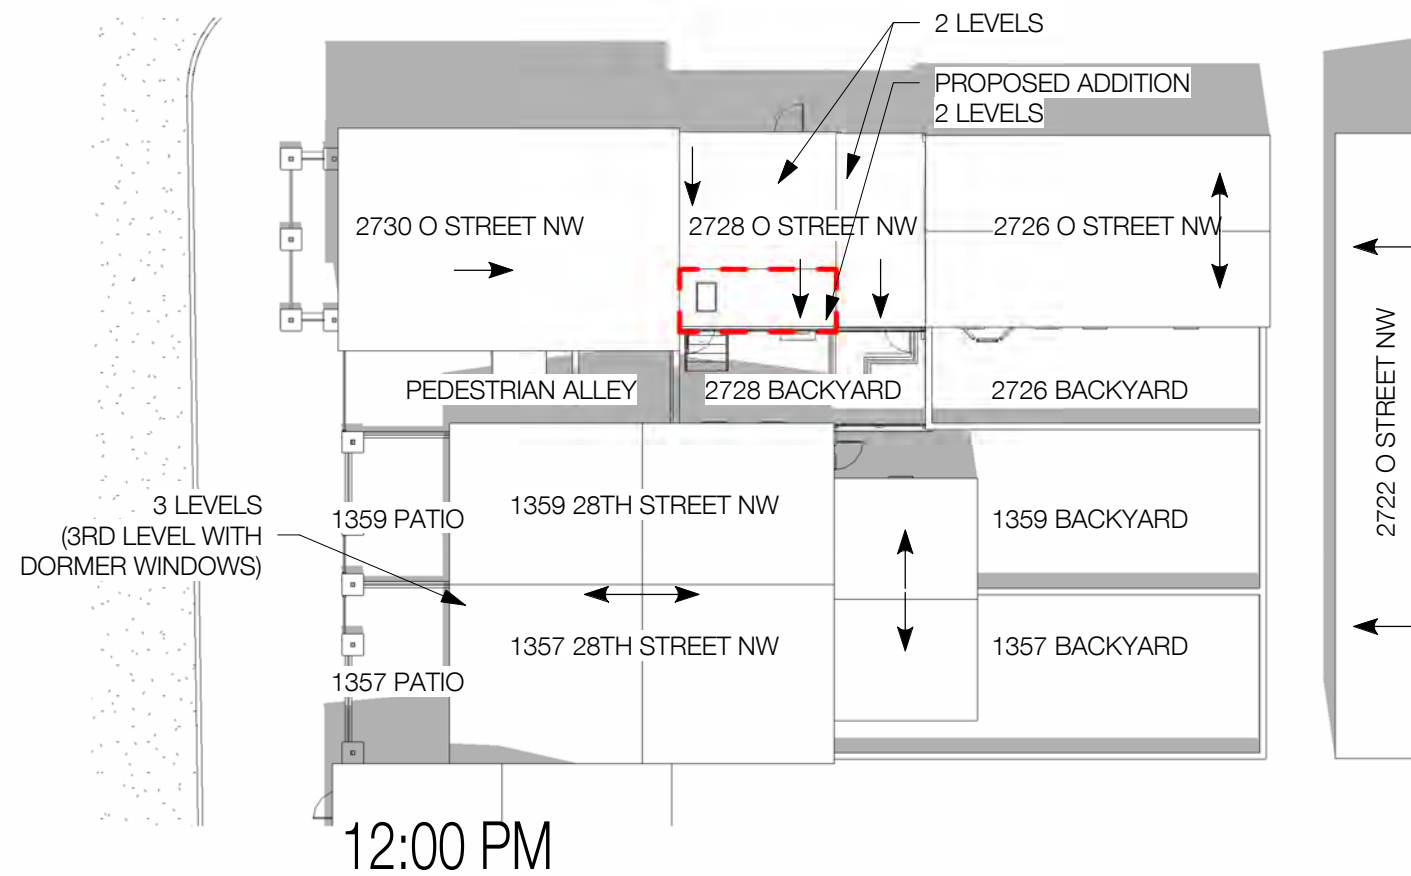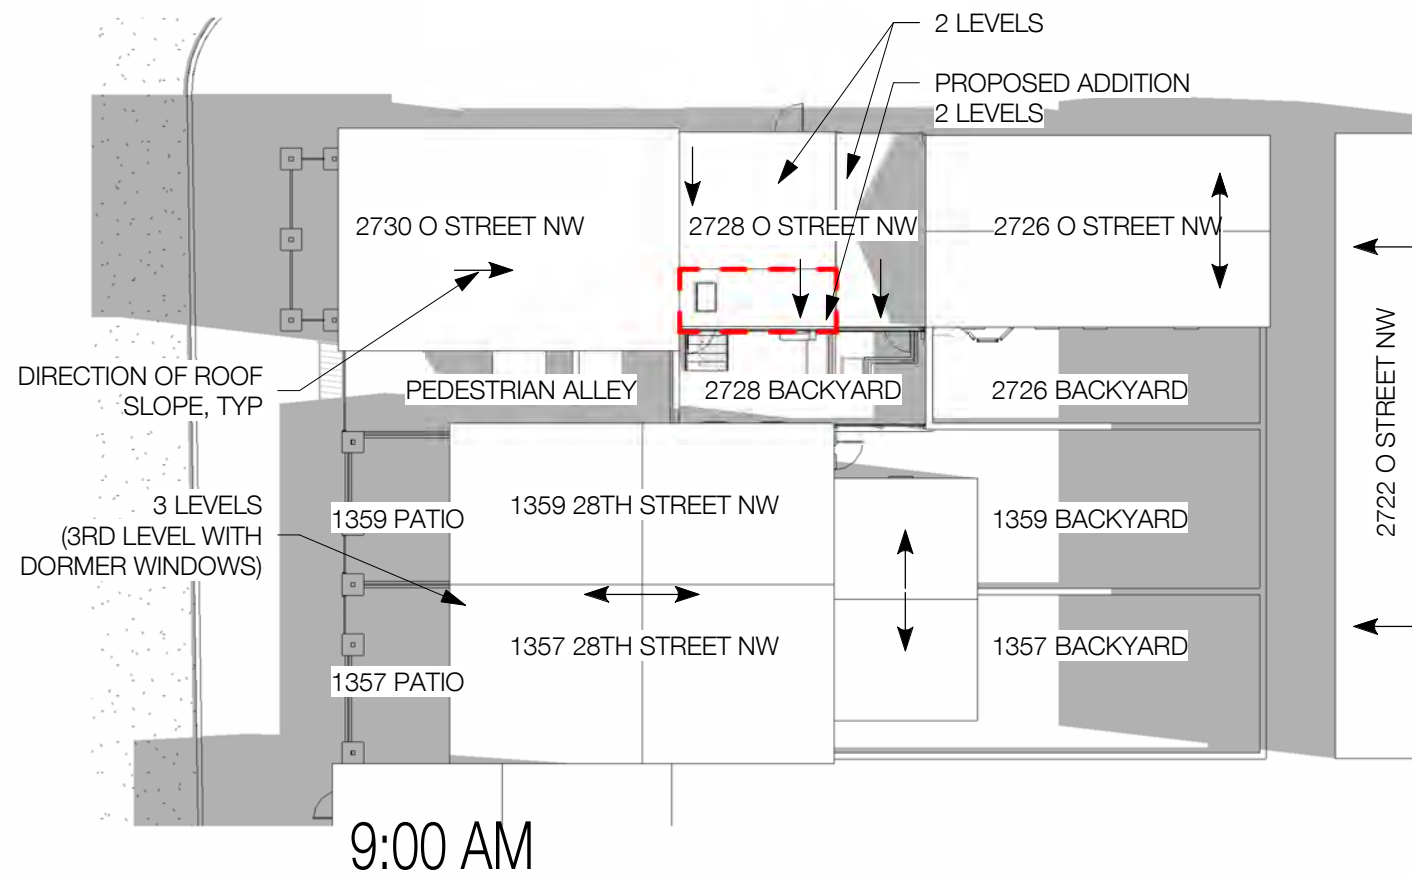






**A-401**

03.03.2025  
ANC MEETING

© VEN STUDIO, LLC

## SUN STUDY - SUMMER SOLSTICE - PROPOSED

O STREET RESIDENCE  
2728 O STREET NW  
WASHINGTON, DC 20007

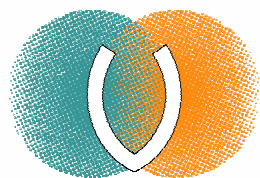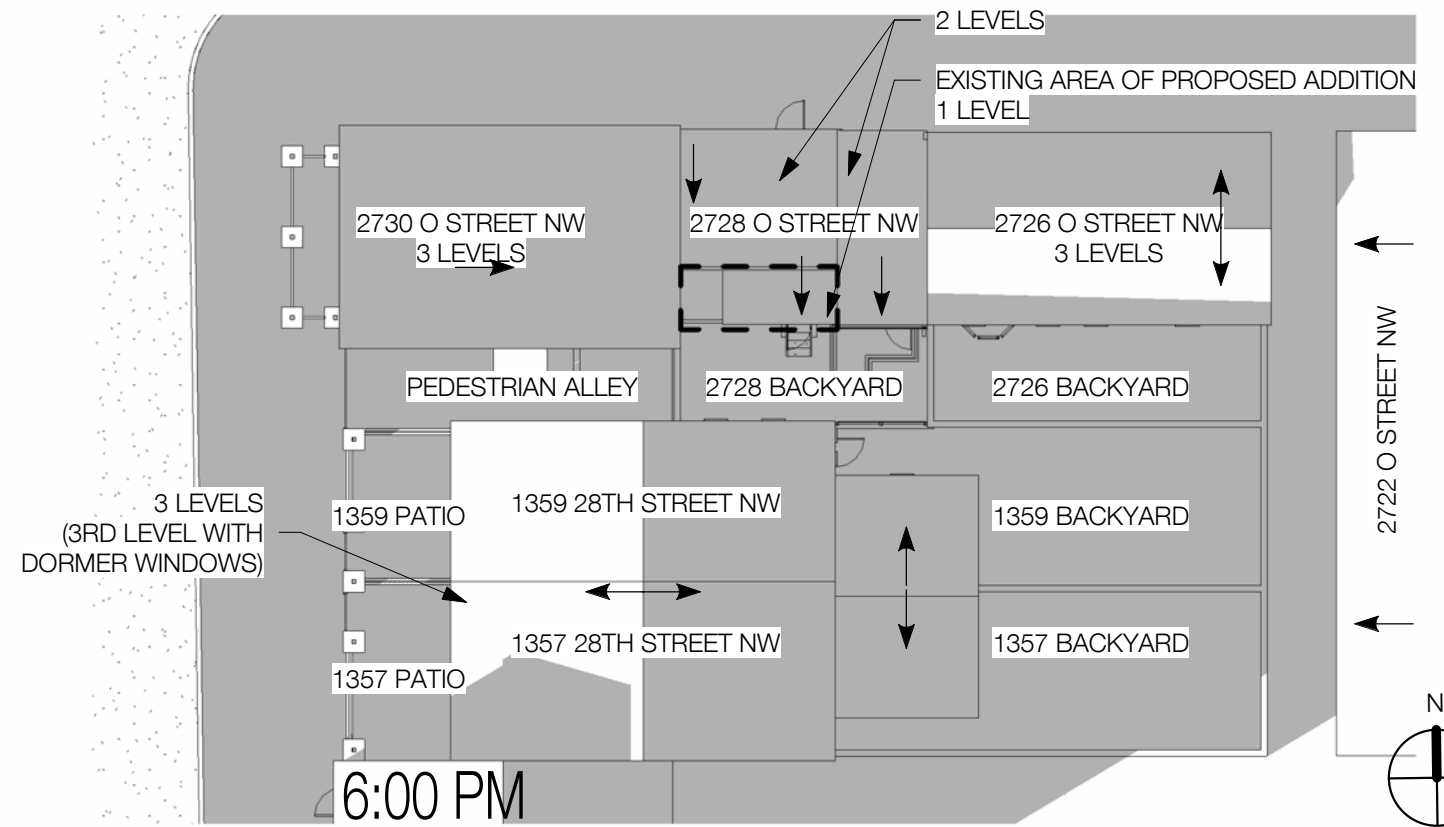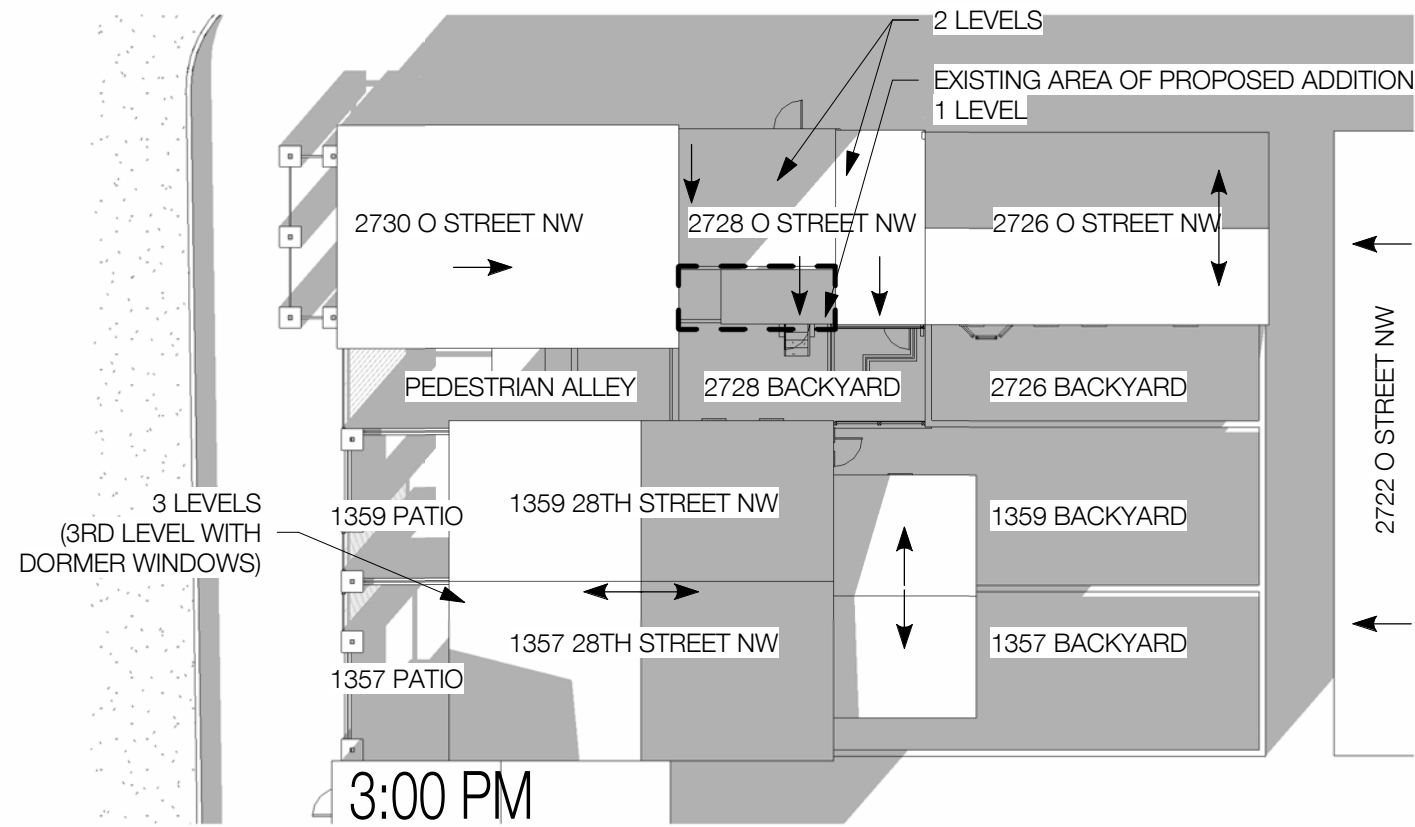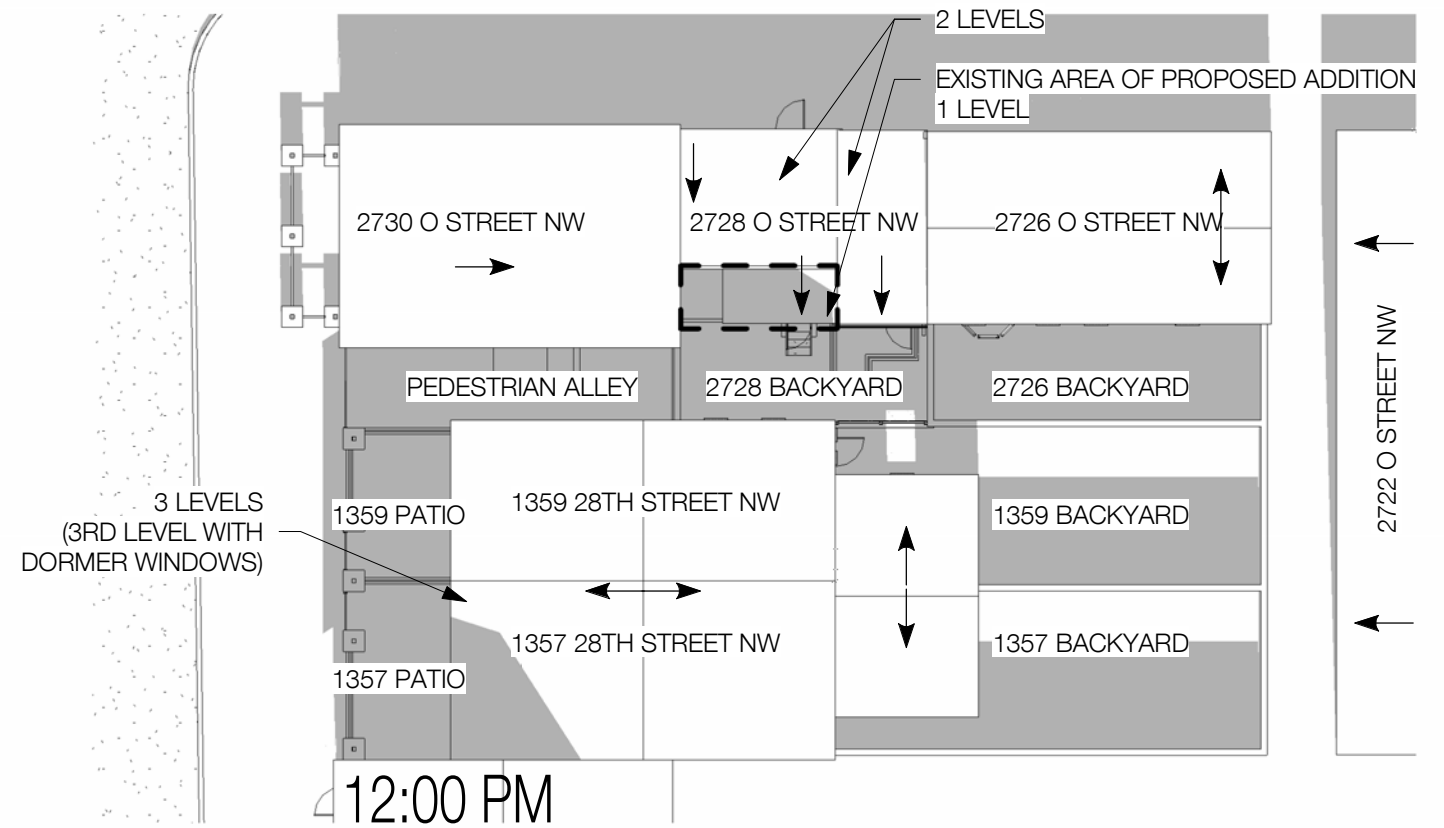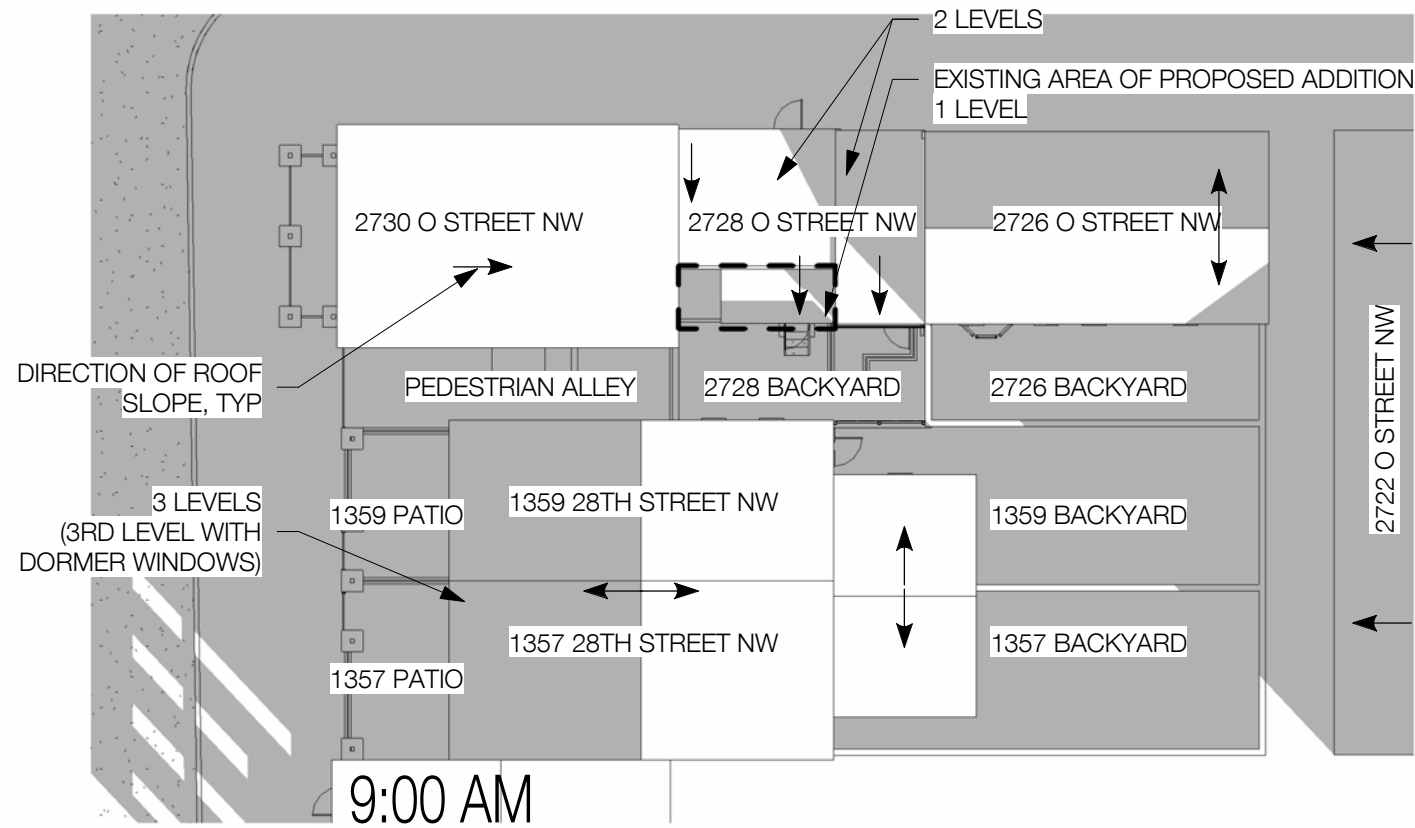






**A-402**

03.03.2025  
ANC MEETING

© VEN STUDIO, LLC

## SUN STUDY - WINTER SOLSTICE - EXISTING

O STREET RESIDENCE  
2728 O STREET NW  
WASHINGTON, DC 20007

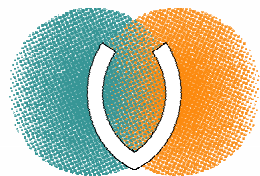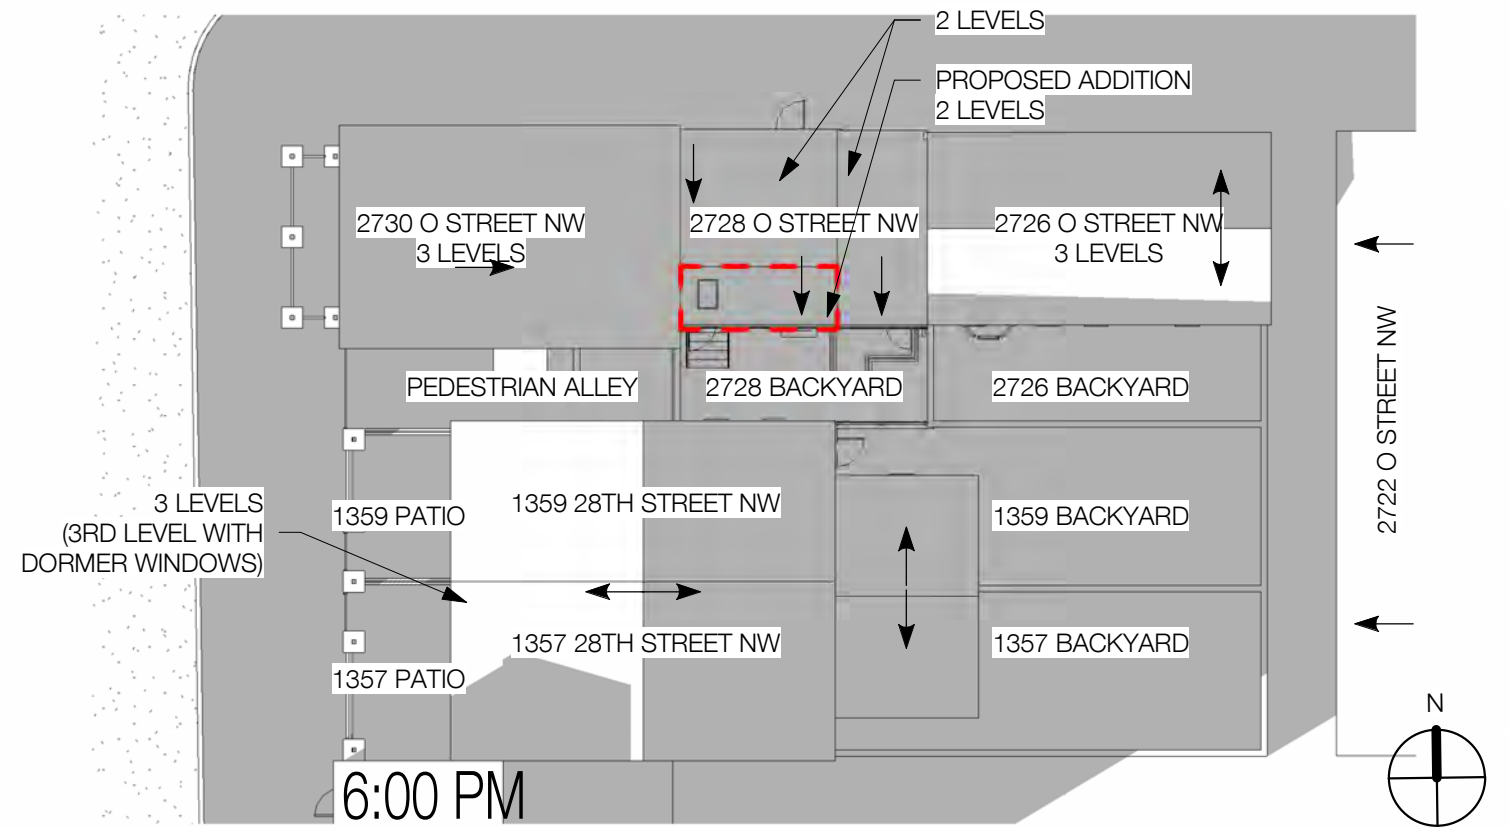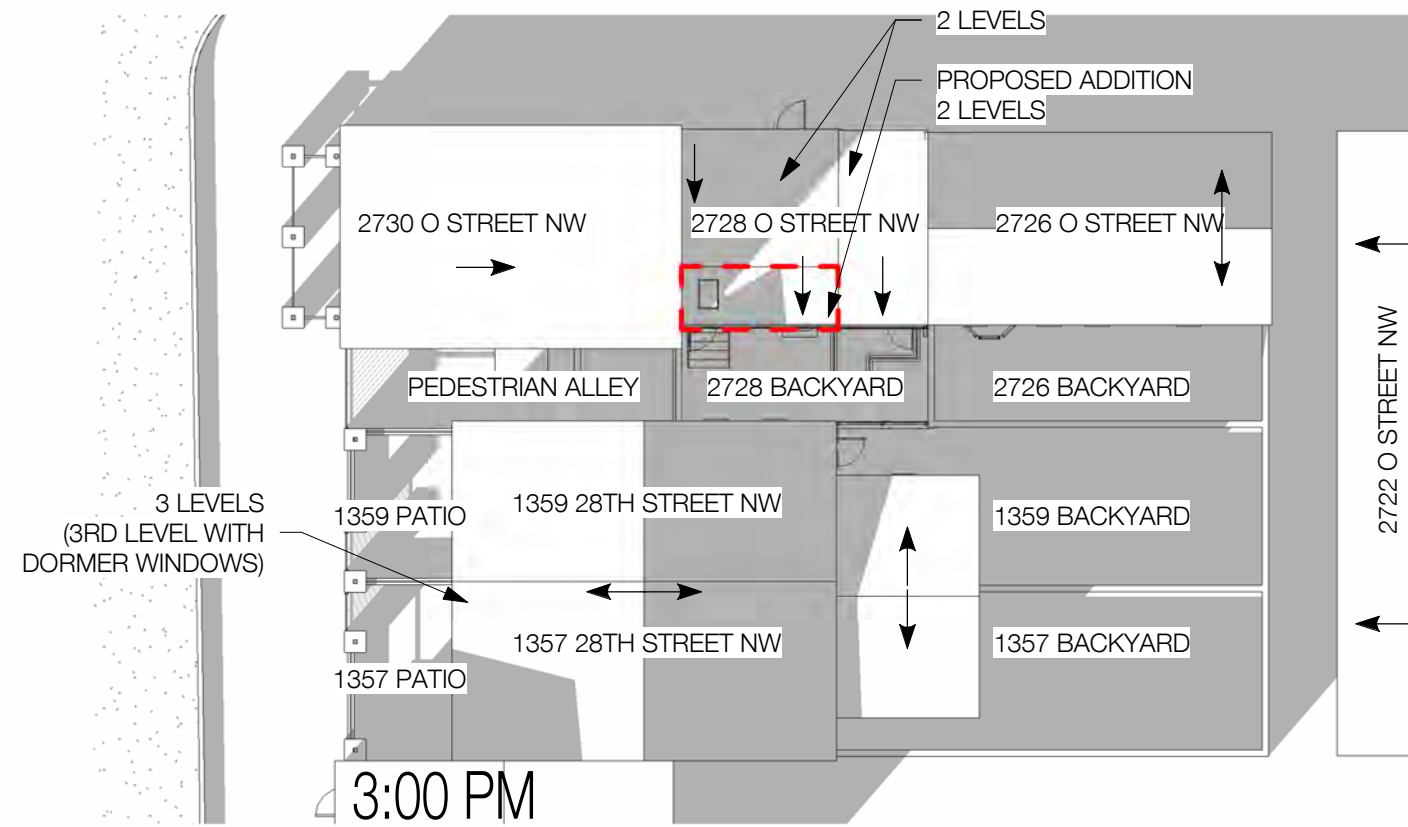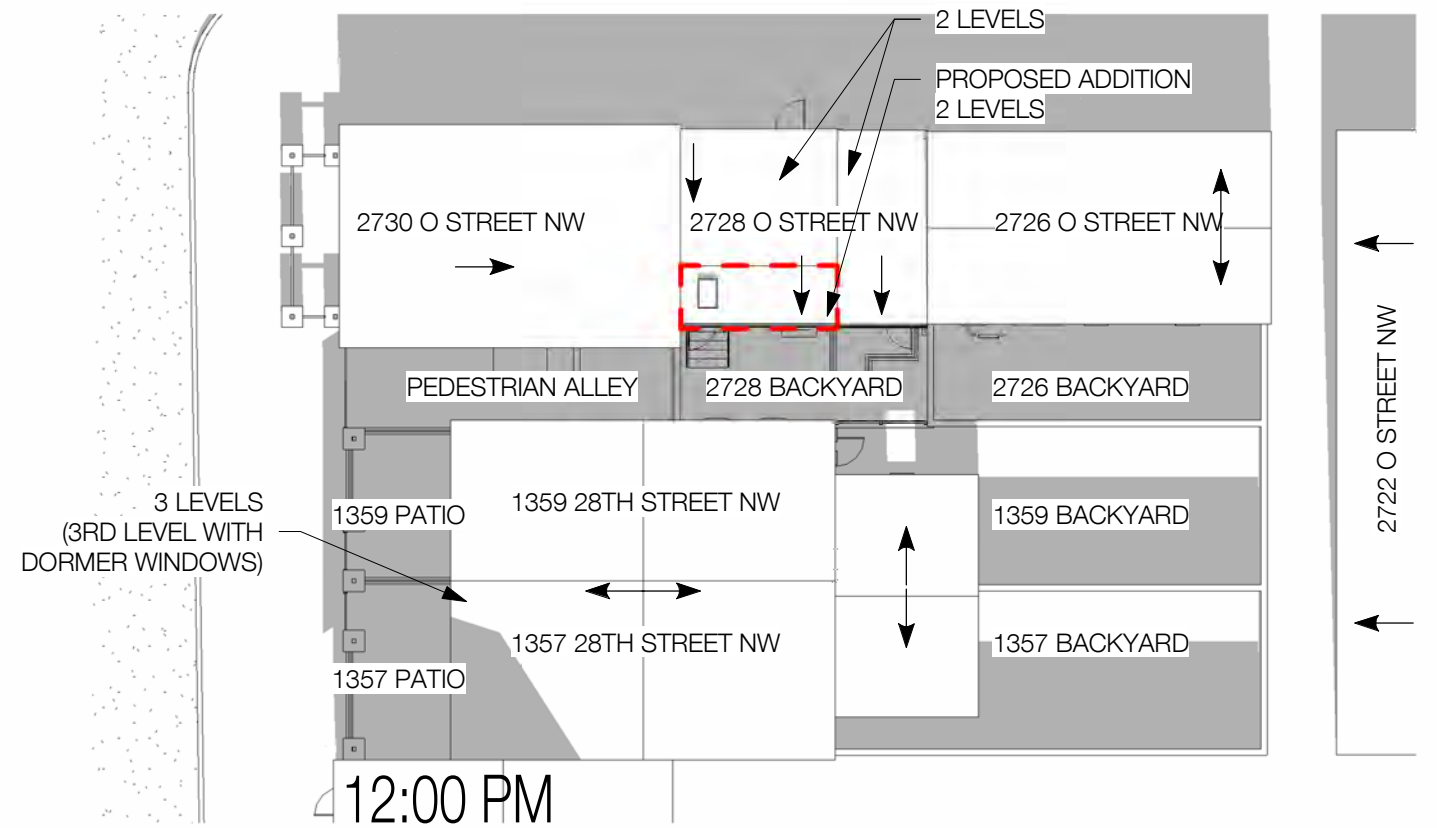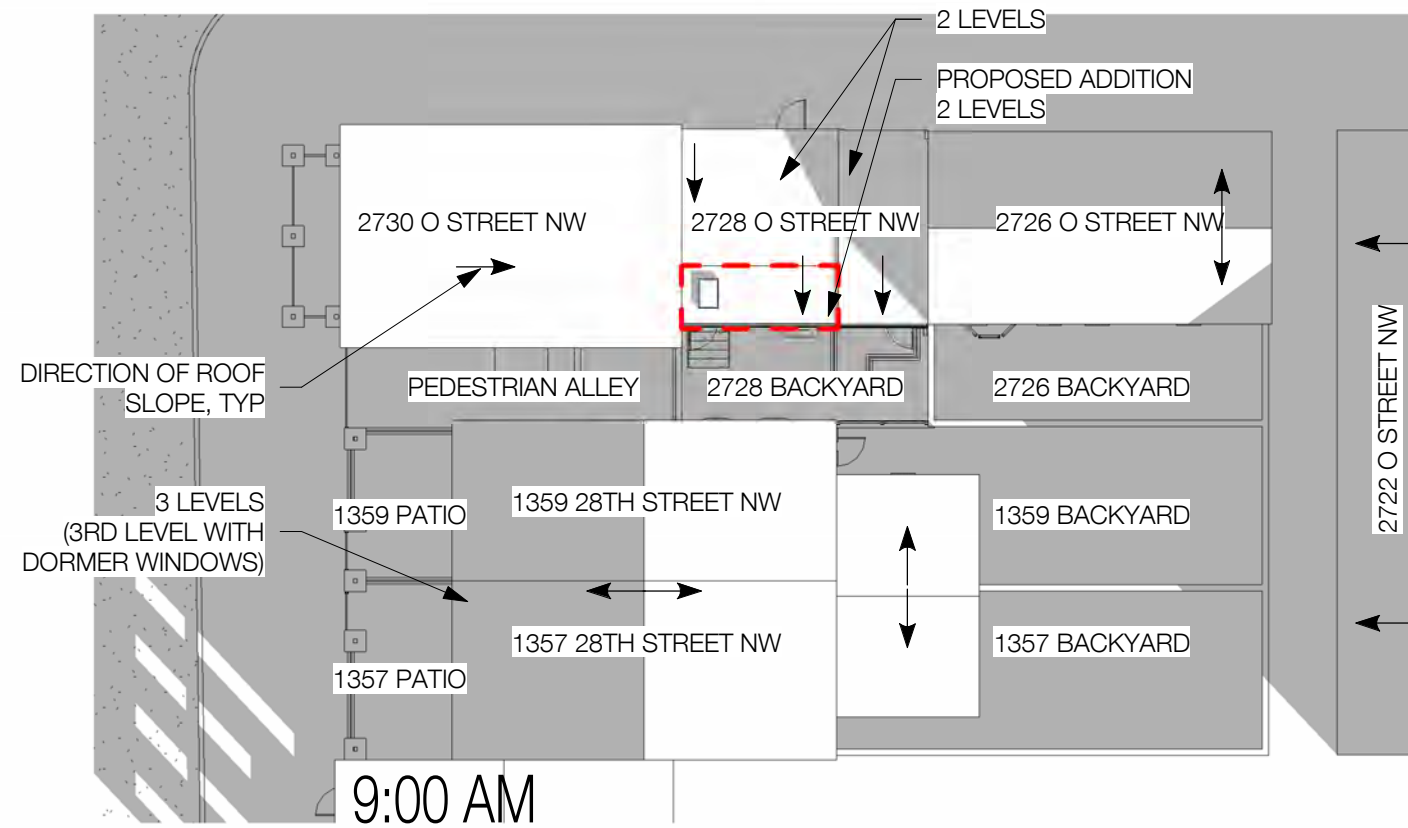






**A-403**

03.03.2025  
ANC MEETING

© VEN STUDIO, LLC

## SUN STUDY - WINTER SOLSTICE - PROPOSED

O STREET RESIDENCE  
2728 O STREET NW  
WASHINGTON, DC 20007

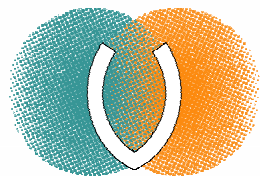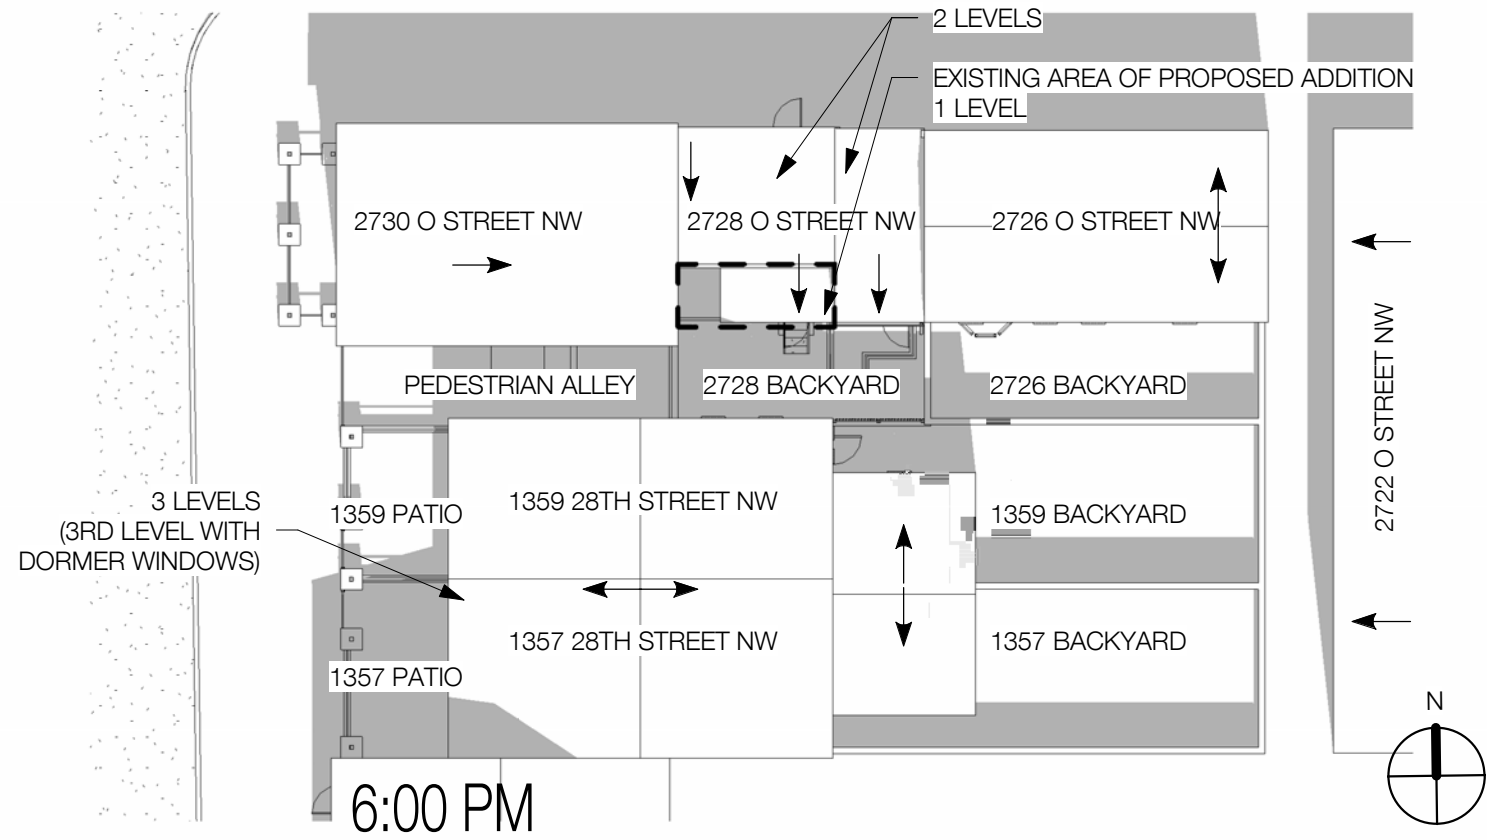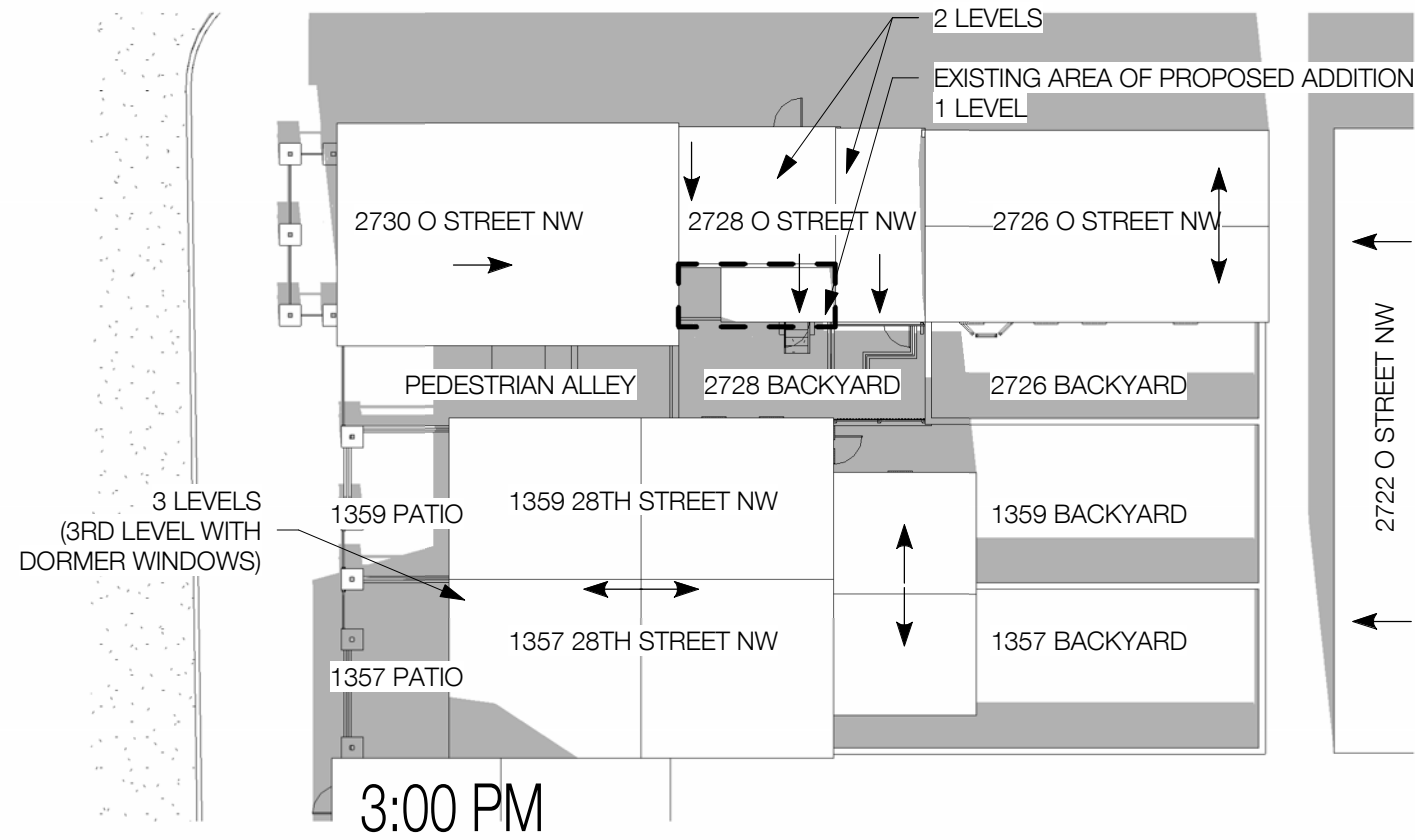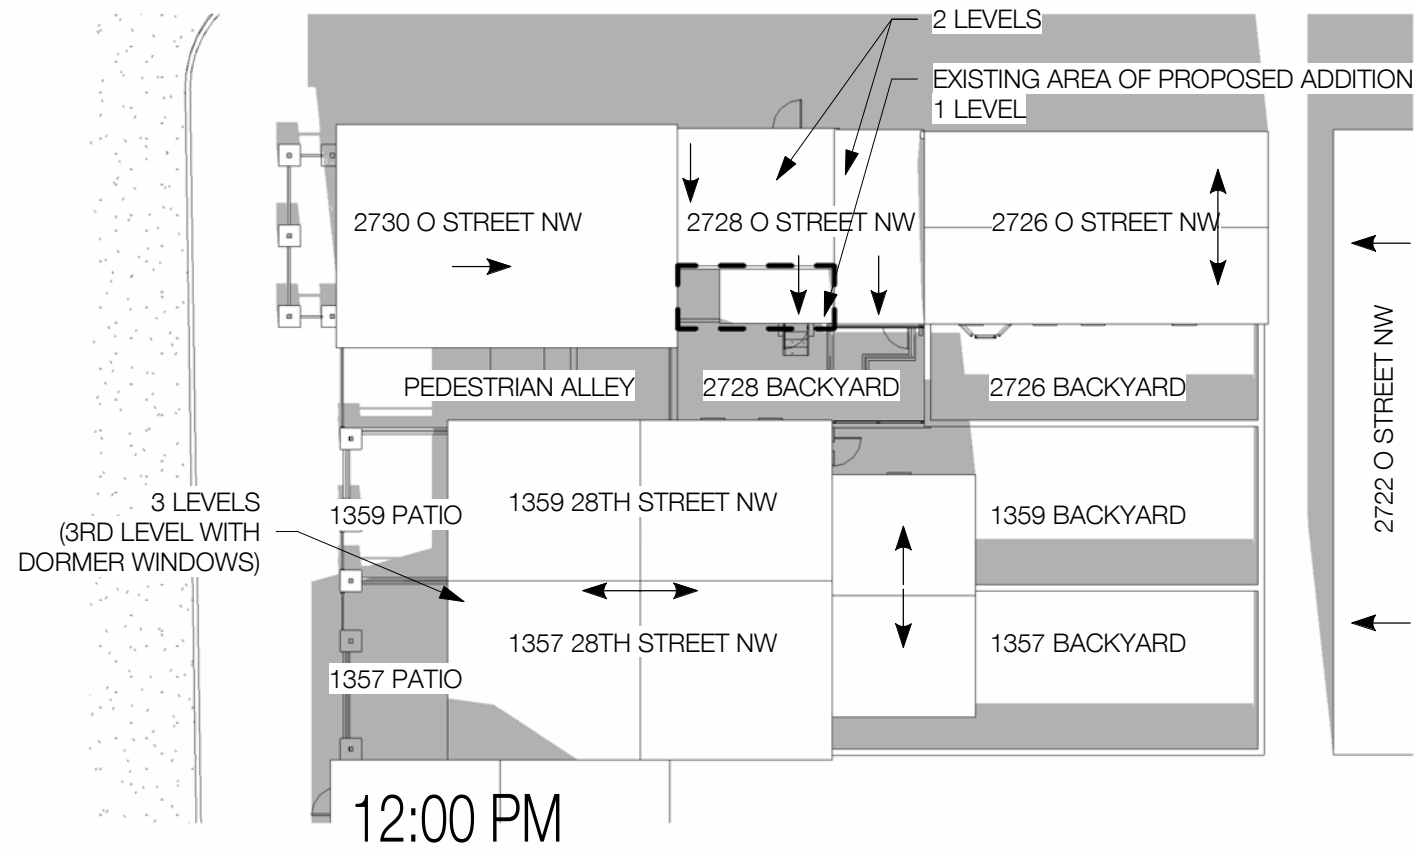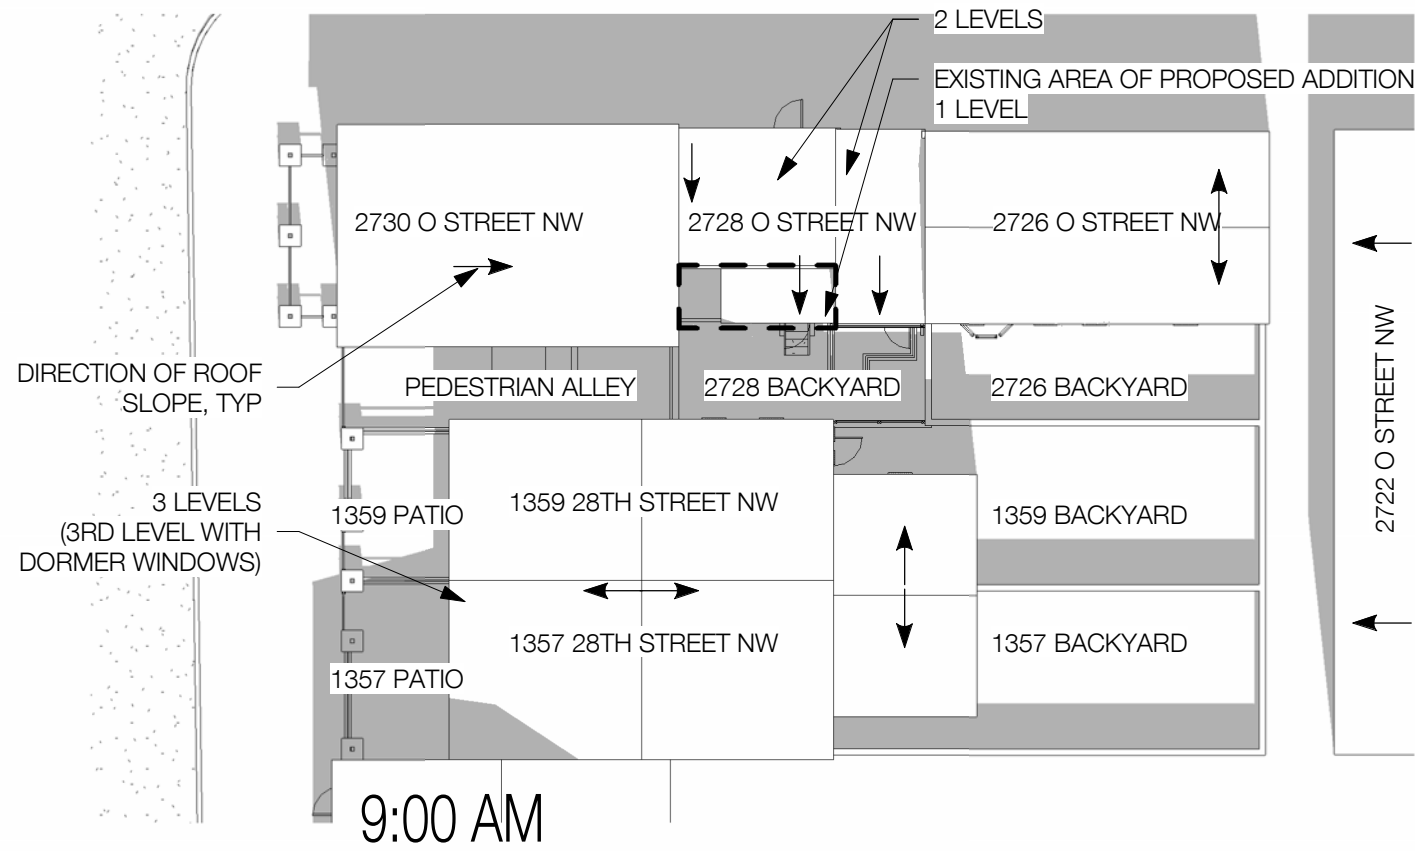






**A-404**

03.03.2025  
ANC MEETING

© VEN STUDIO, LLC

## SUN STUDY - SPRING/FALL EQUINOX - EXISTING

O STREET RESIDENCE  
2728 O STREET NW  
WASHINGTON, DC 20007

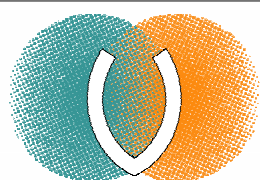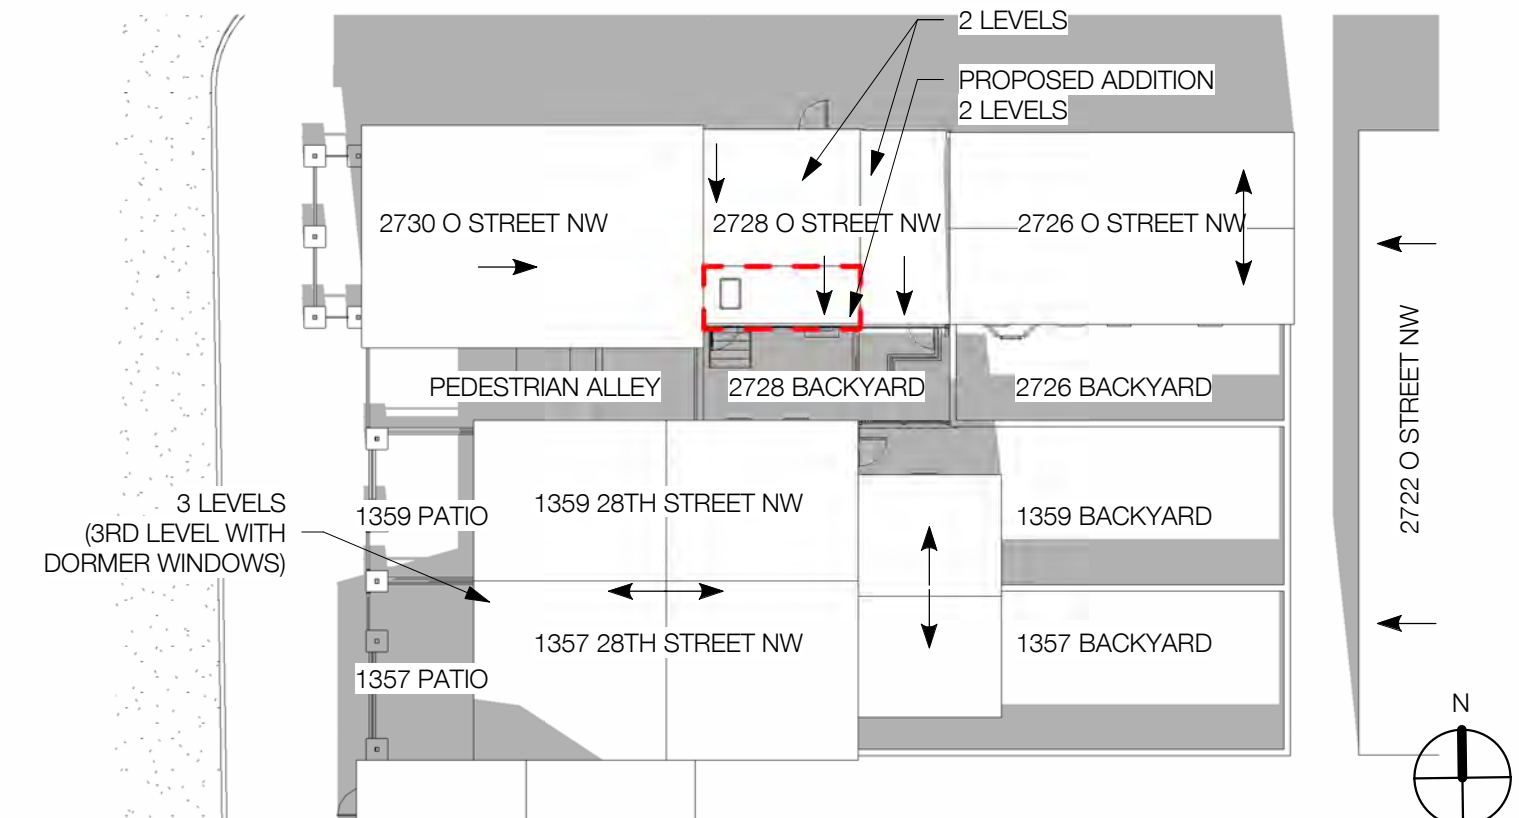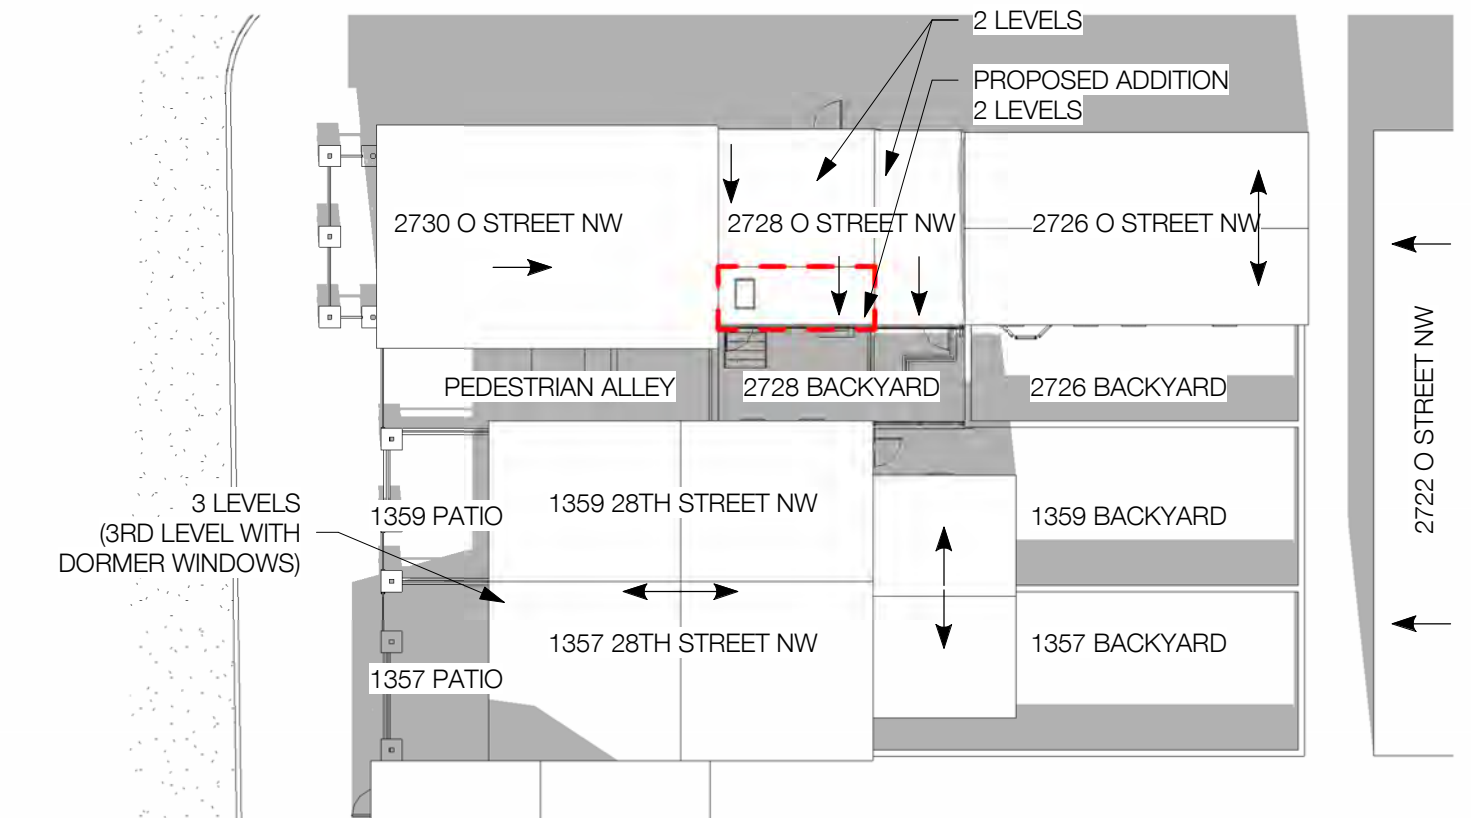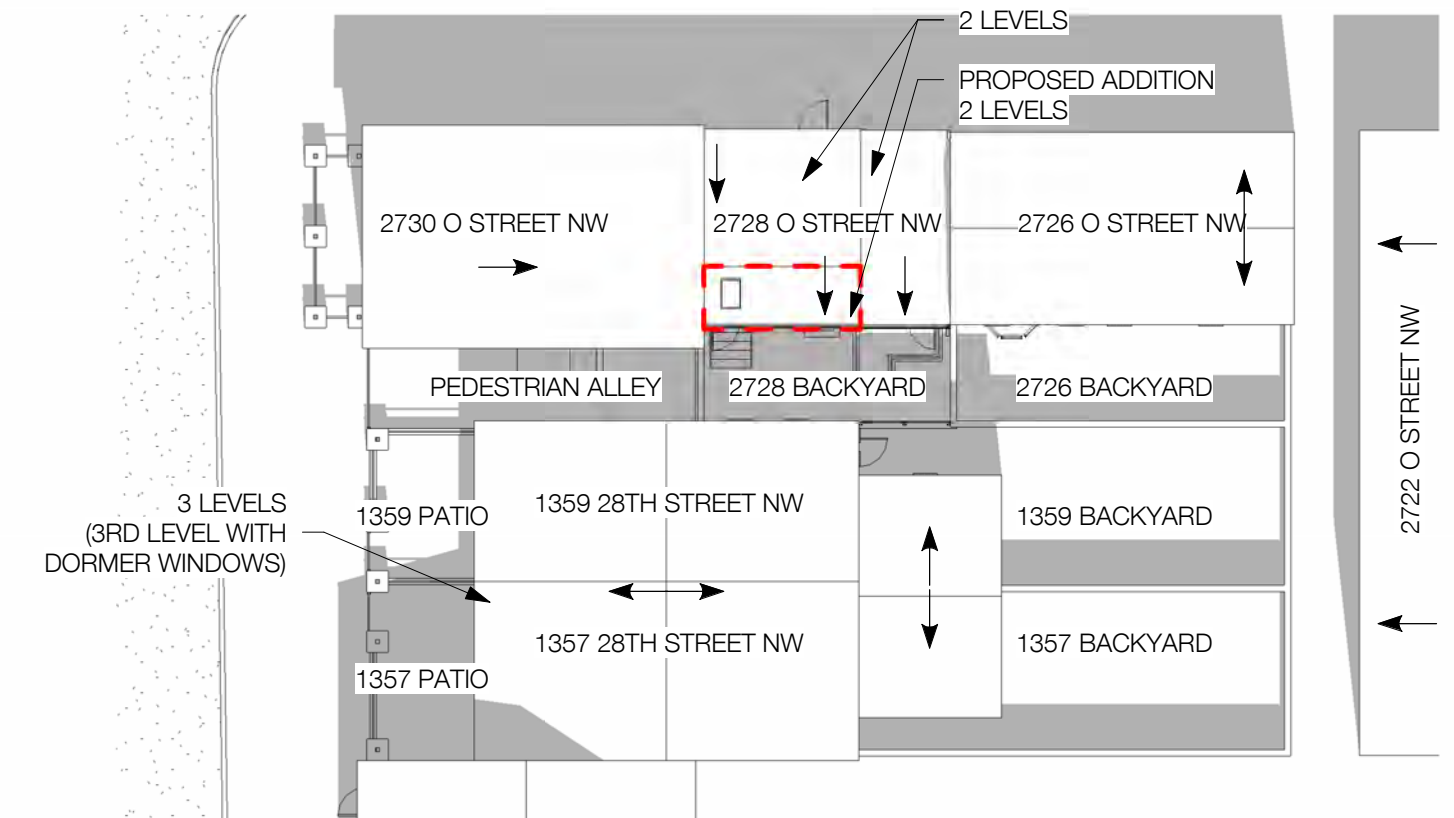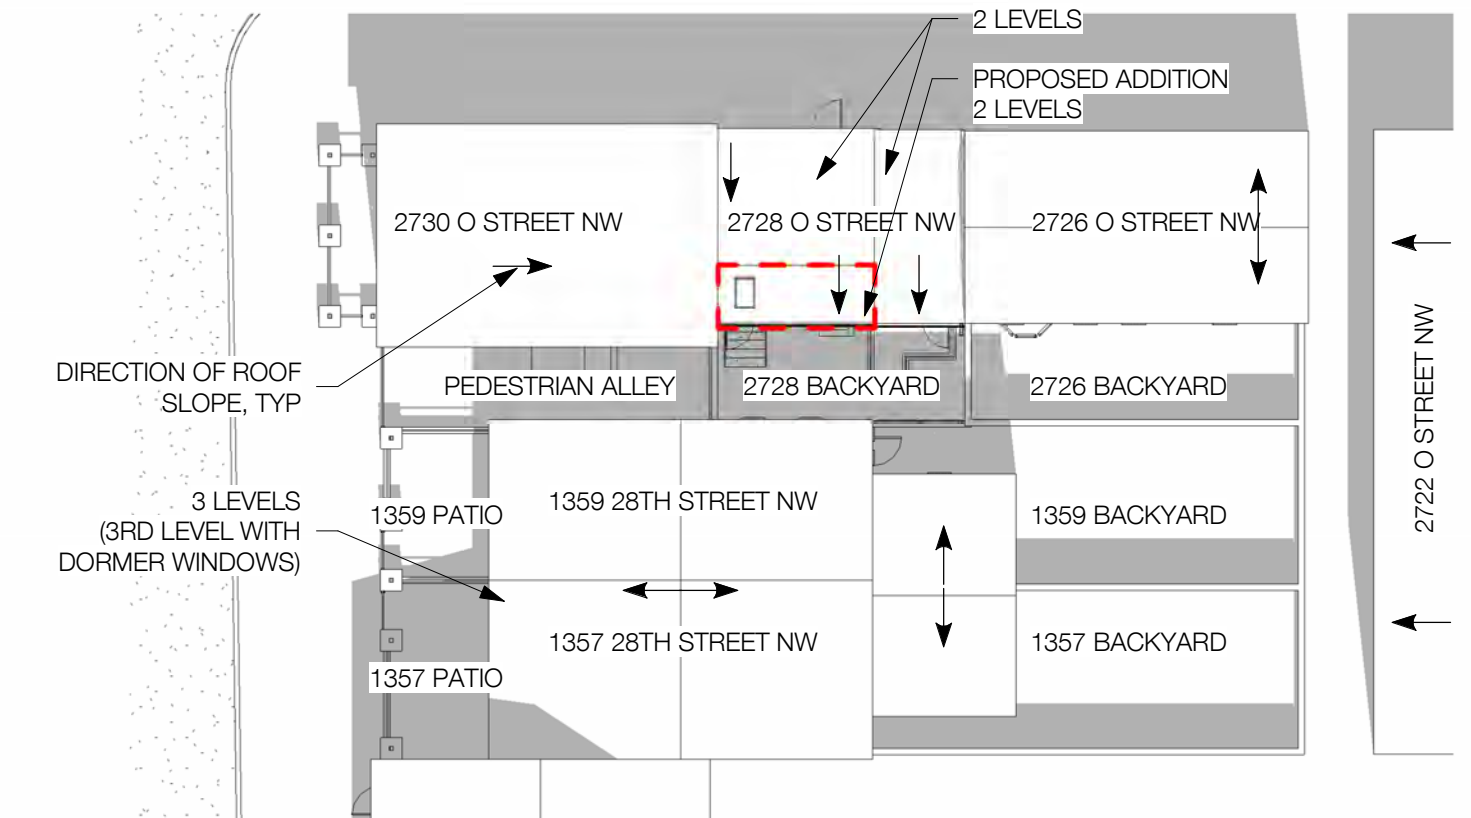

**A-405**

03.03.2025  
ANC MEETING

© VEN STUDIO, LLC

## SUN STUDY - SPRING/FALL EQUINOX - PROPOSED

O STREET RESIDENCE  
2728 O STREET NW  
WASHINGTON, DC 20007













