



Aperture Architecture  
9032 Dunloggin Rd Ellicott City MD 21042  
443-760-8226  
www.aperturearchitecture.com

### Tamborini Deck






4632 Charleston Terrace NW  
Washington, DC 20007


Project Number: 2502

Drawings and Specifications are instruments of service and shall remain the property of the Architect. They are not to be used on extensions of the project, or other projects, except by agreement in writing and appropriate compensation to the Architect.

The General Contractor is responsible for confirming and correlating dimensions at the job site. The Architect will not be responsible for construction means, methods, techniques, sequences, or procedures, or for safety precautions and programs in connection with the project.

© 2025 Aperture Architecture

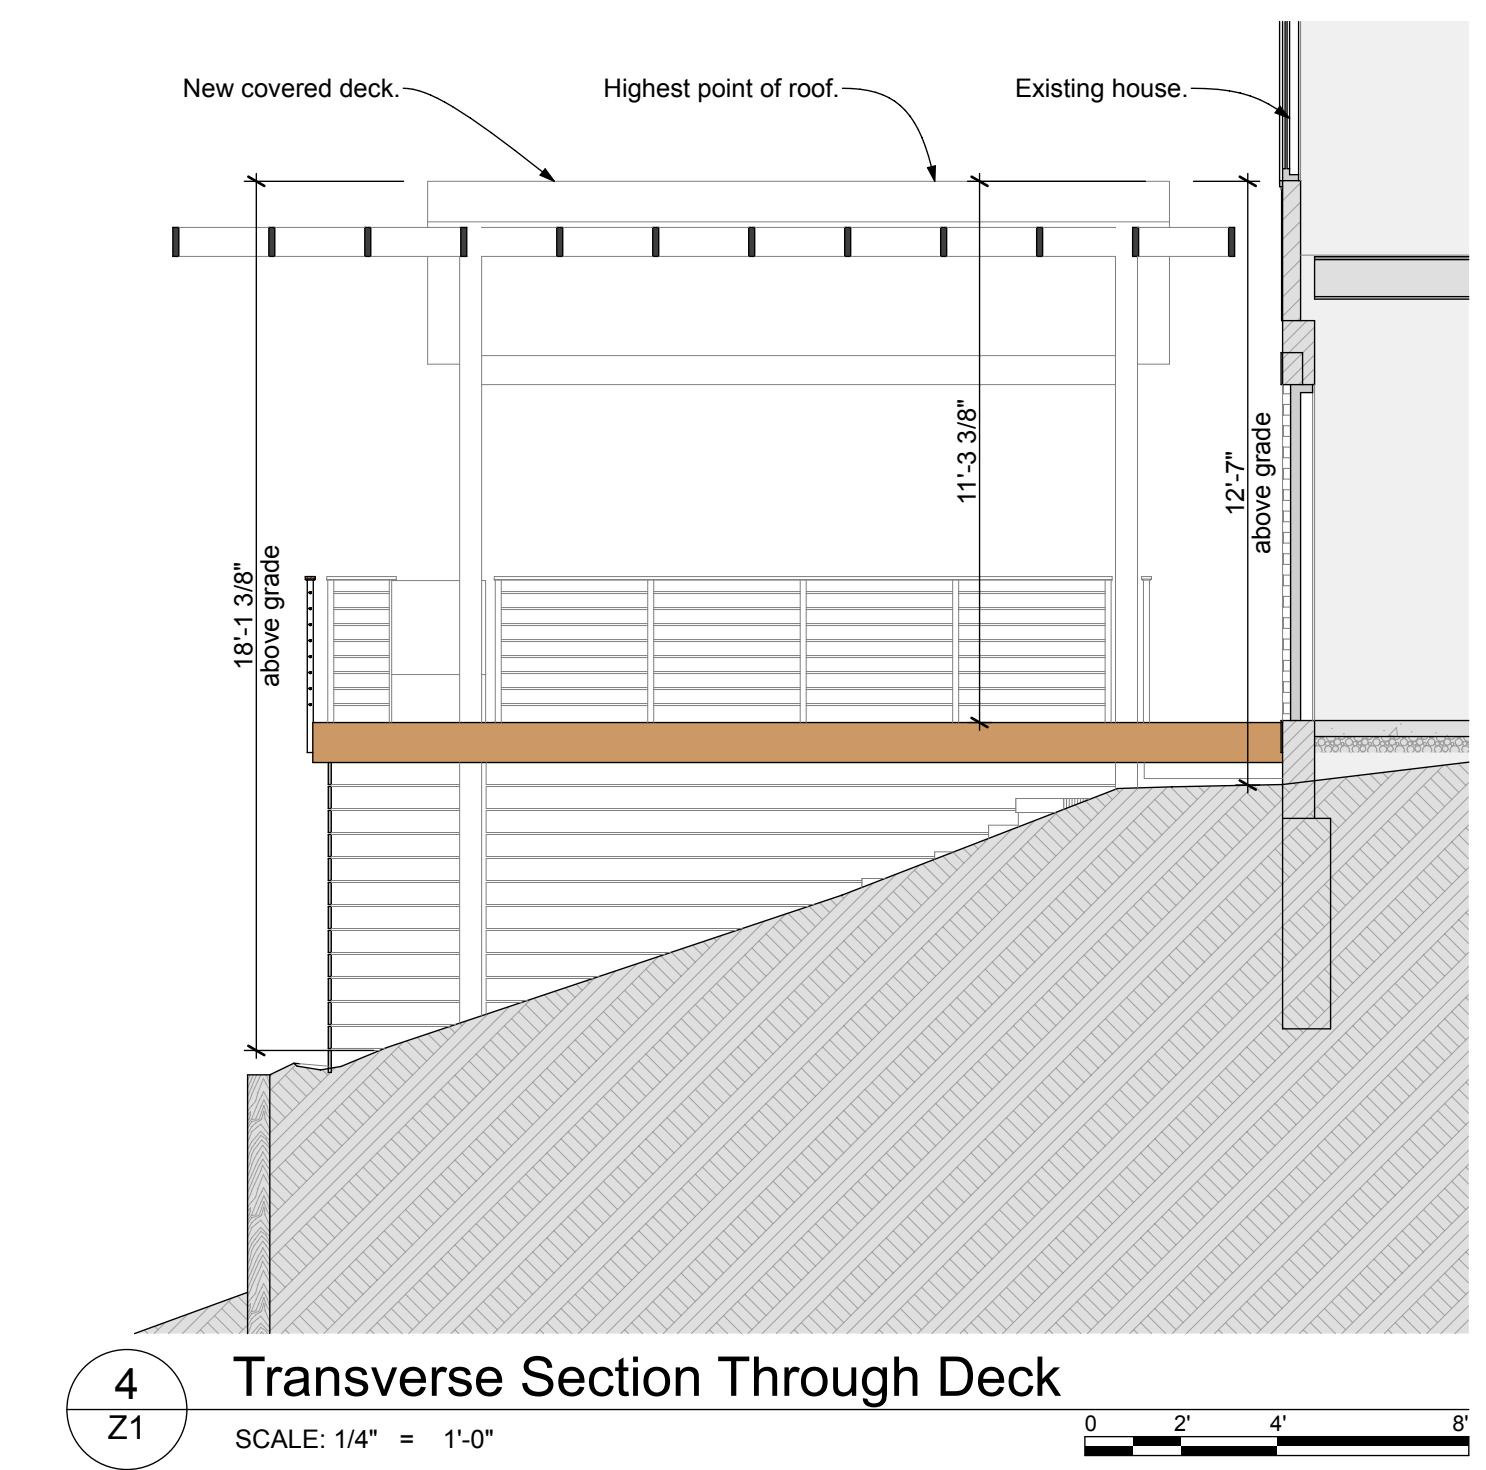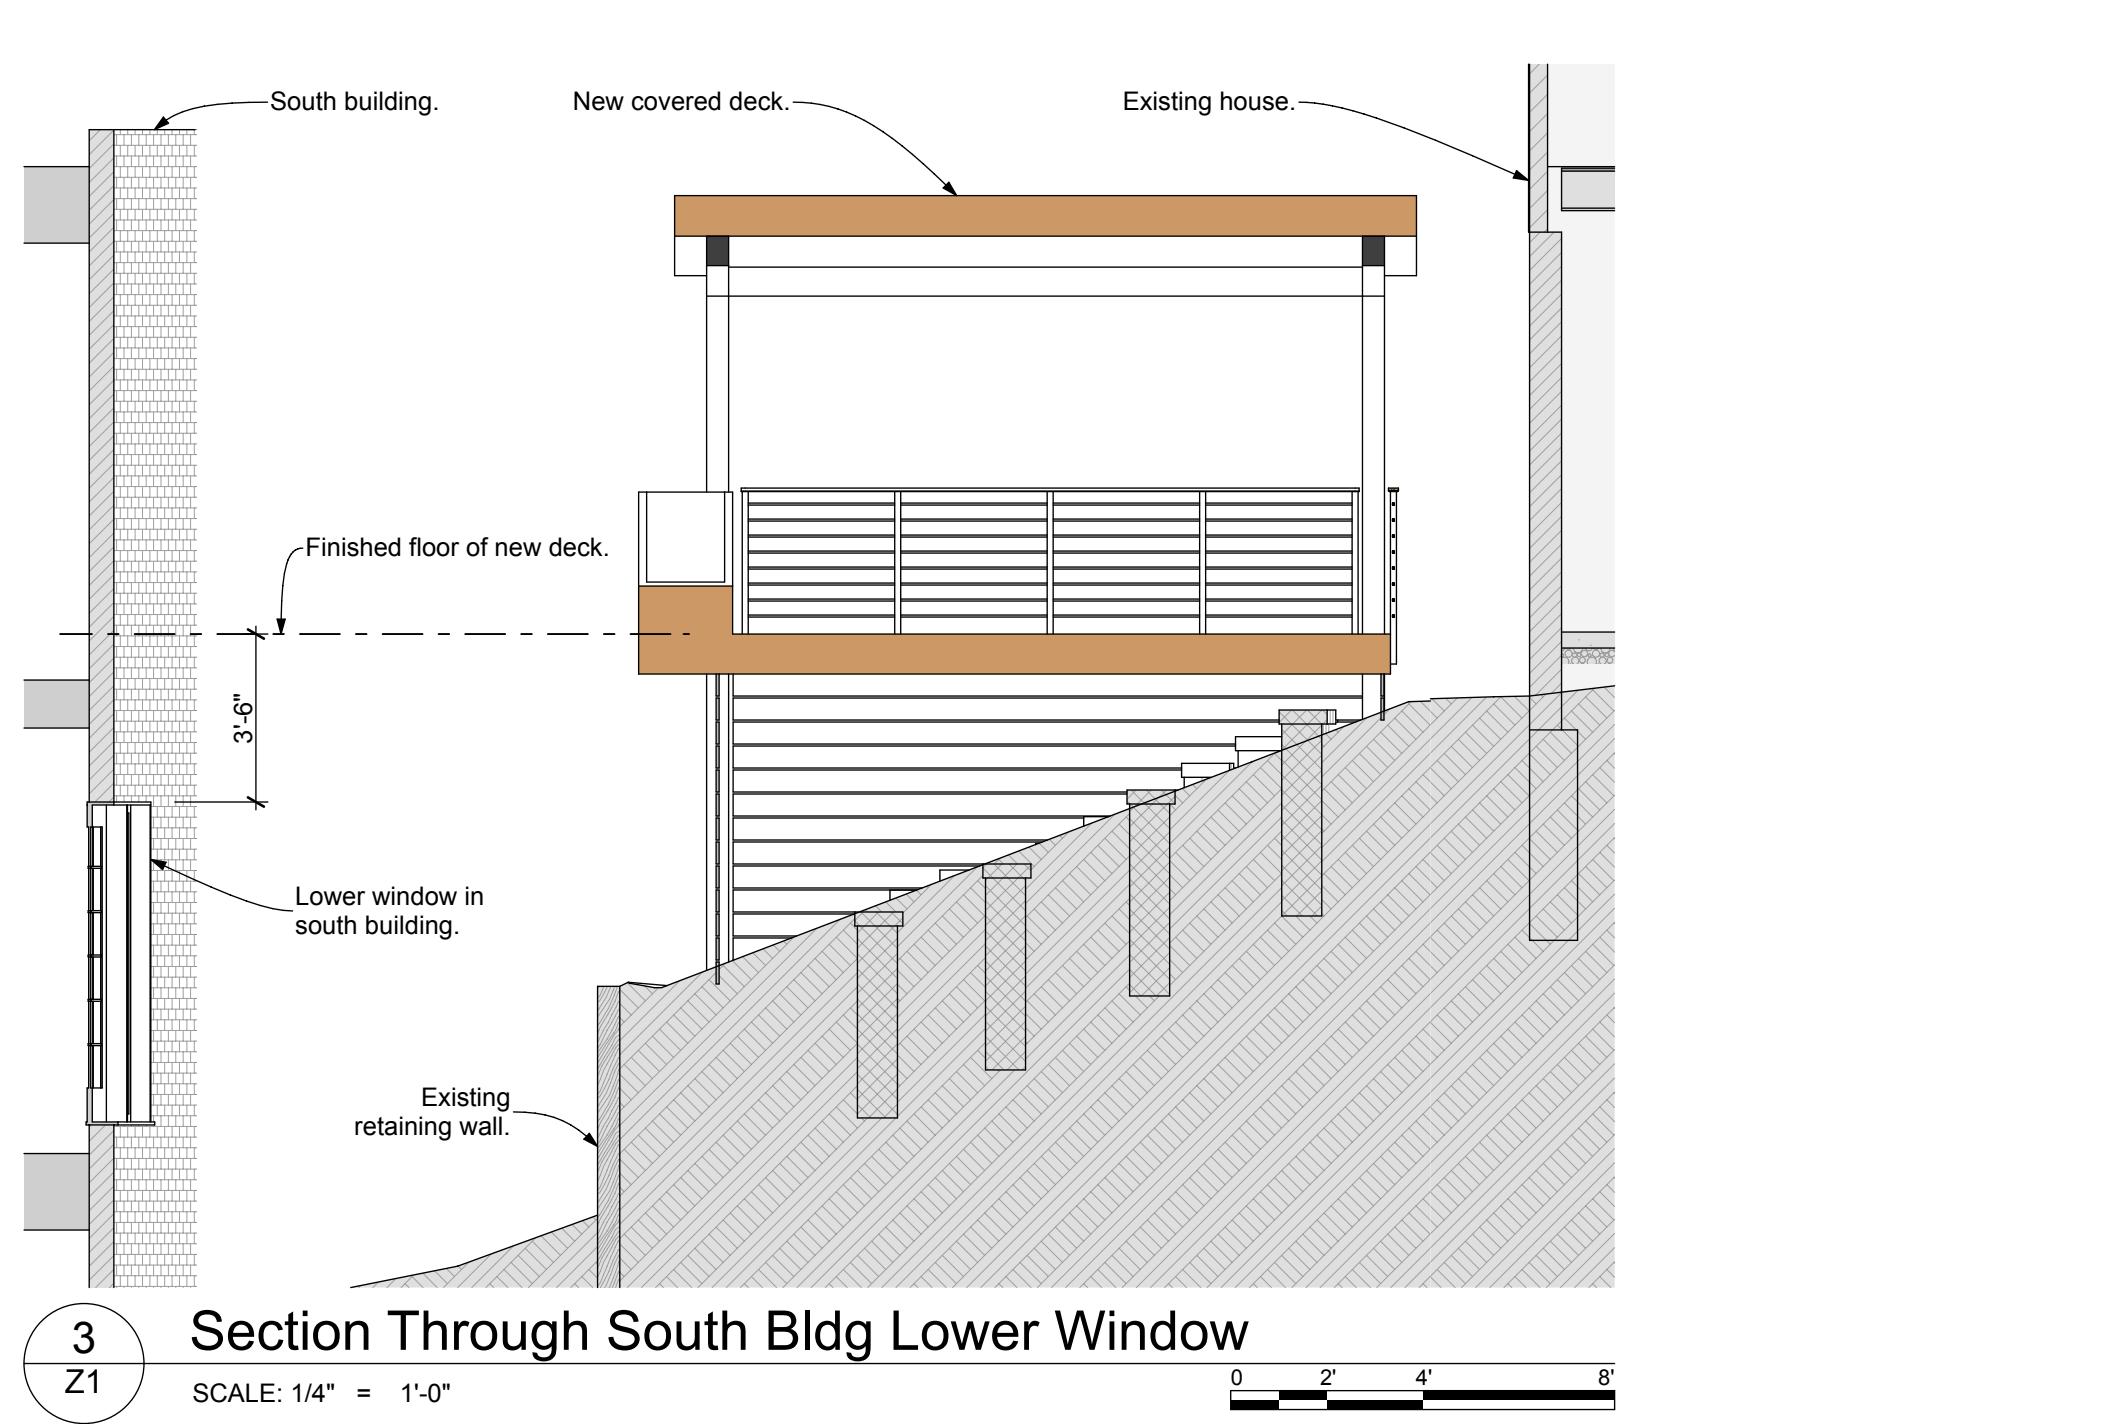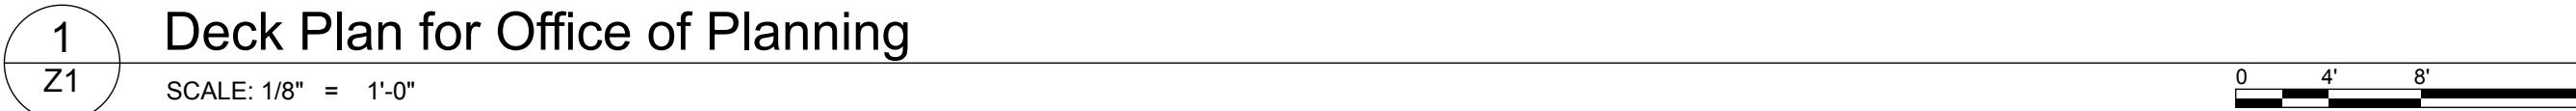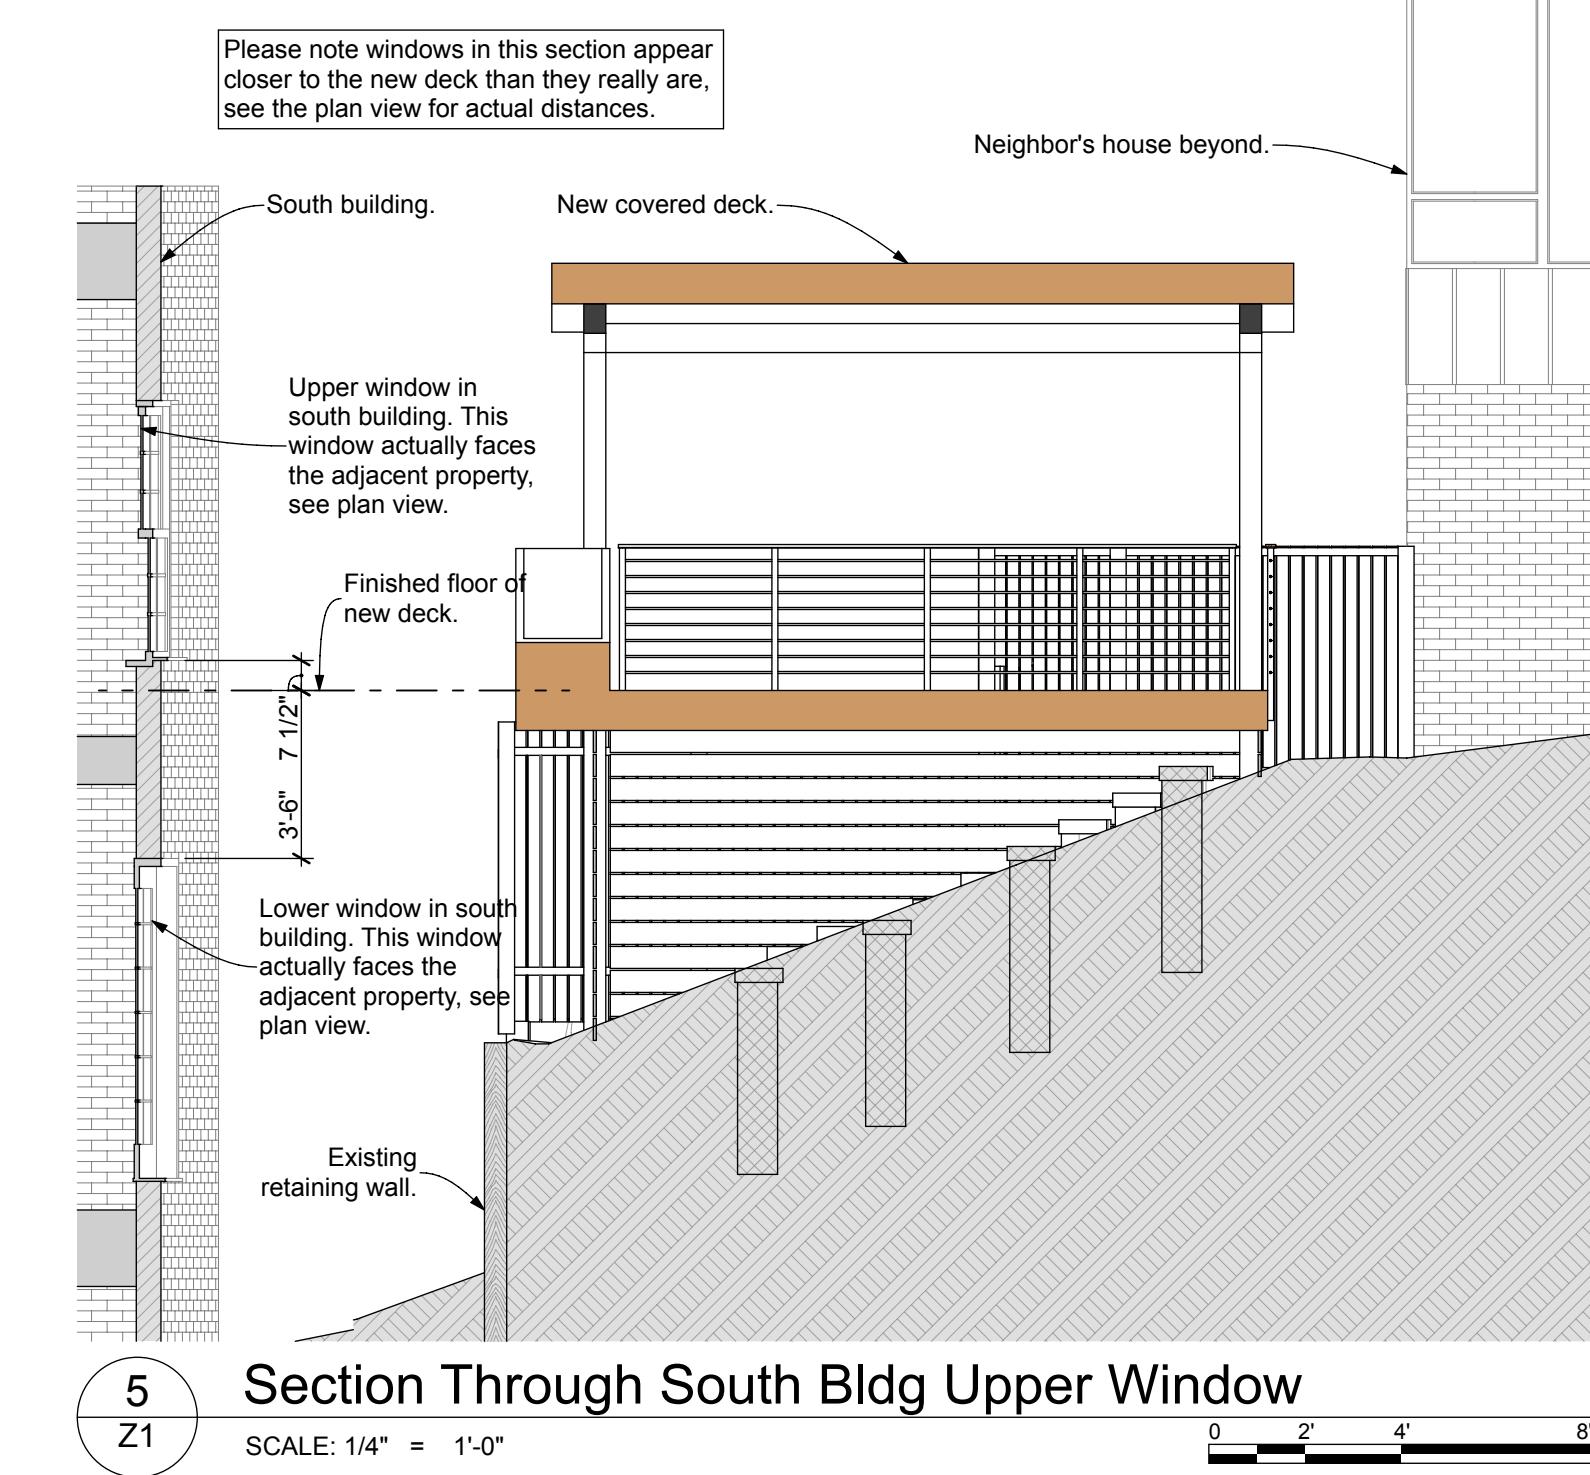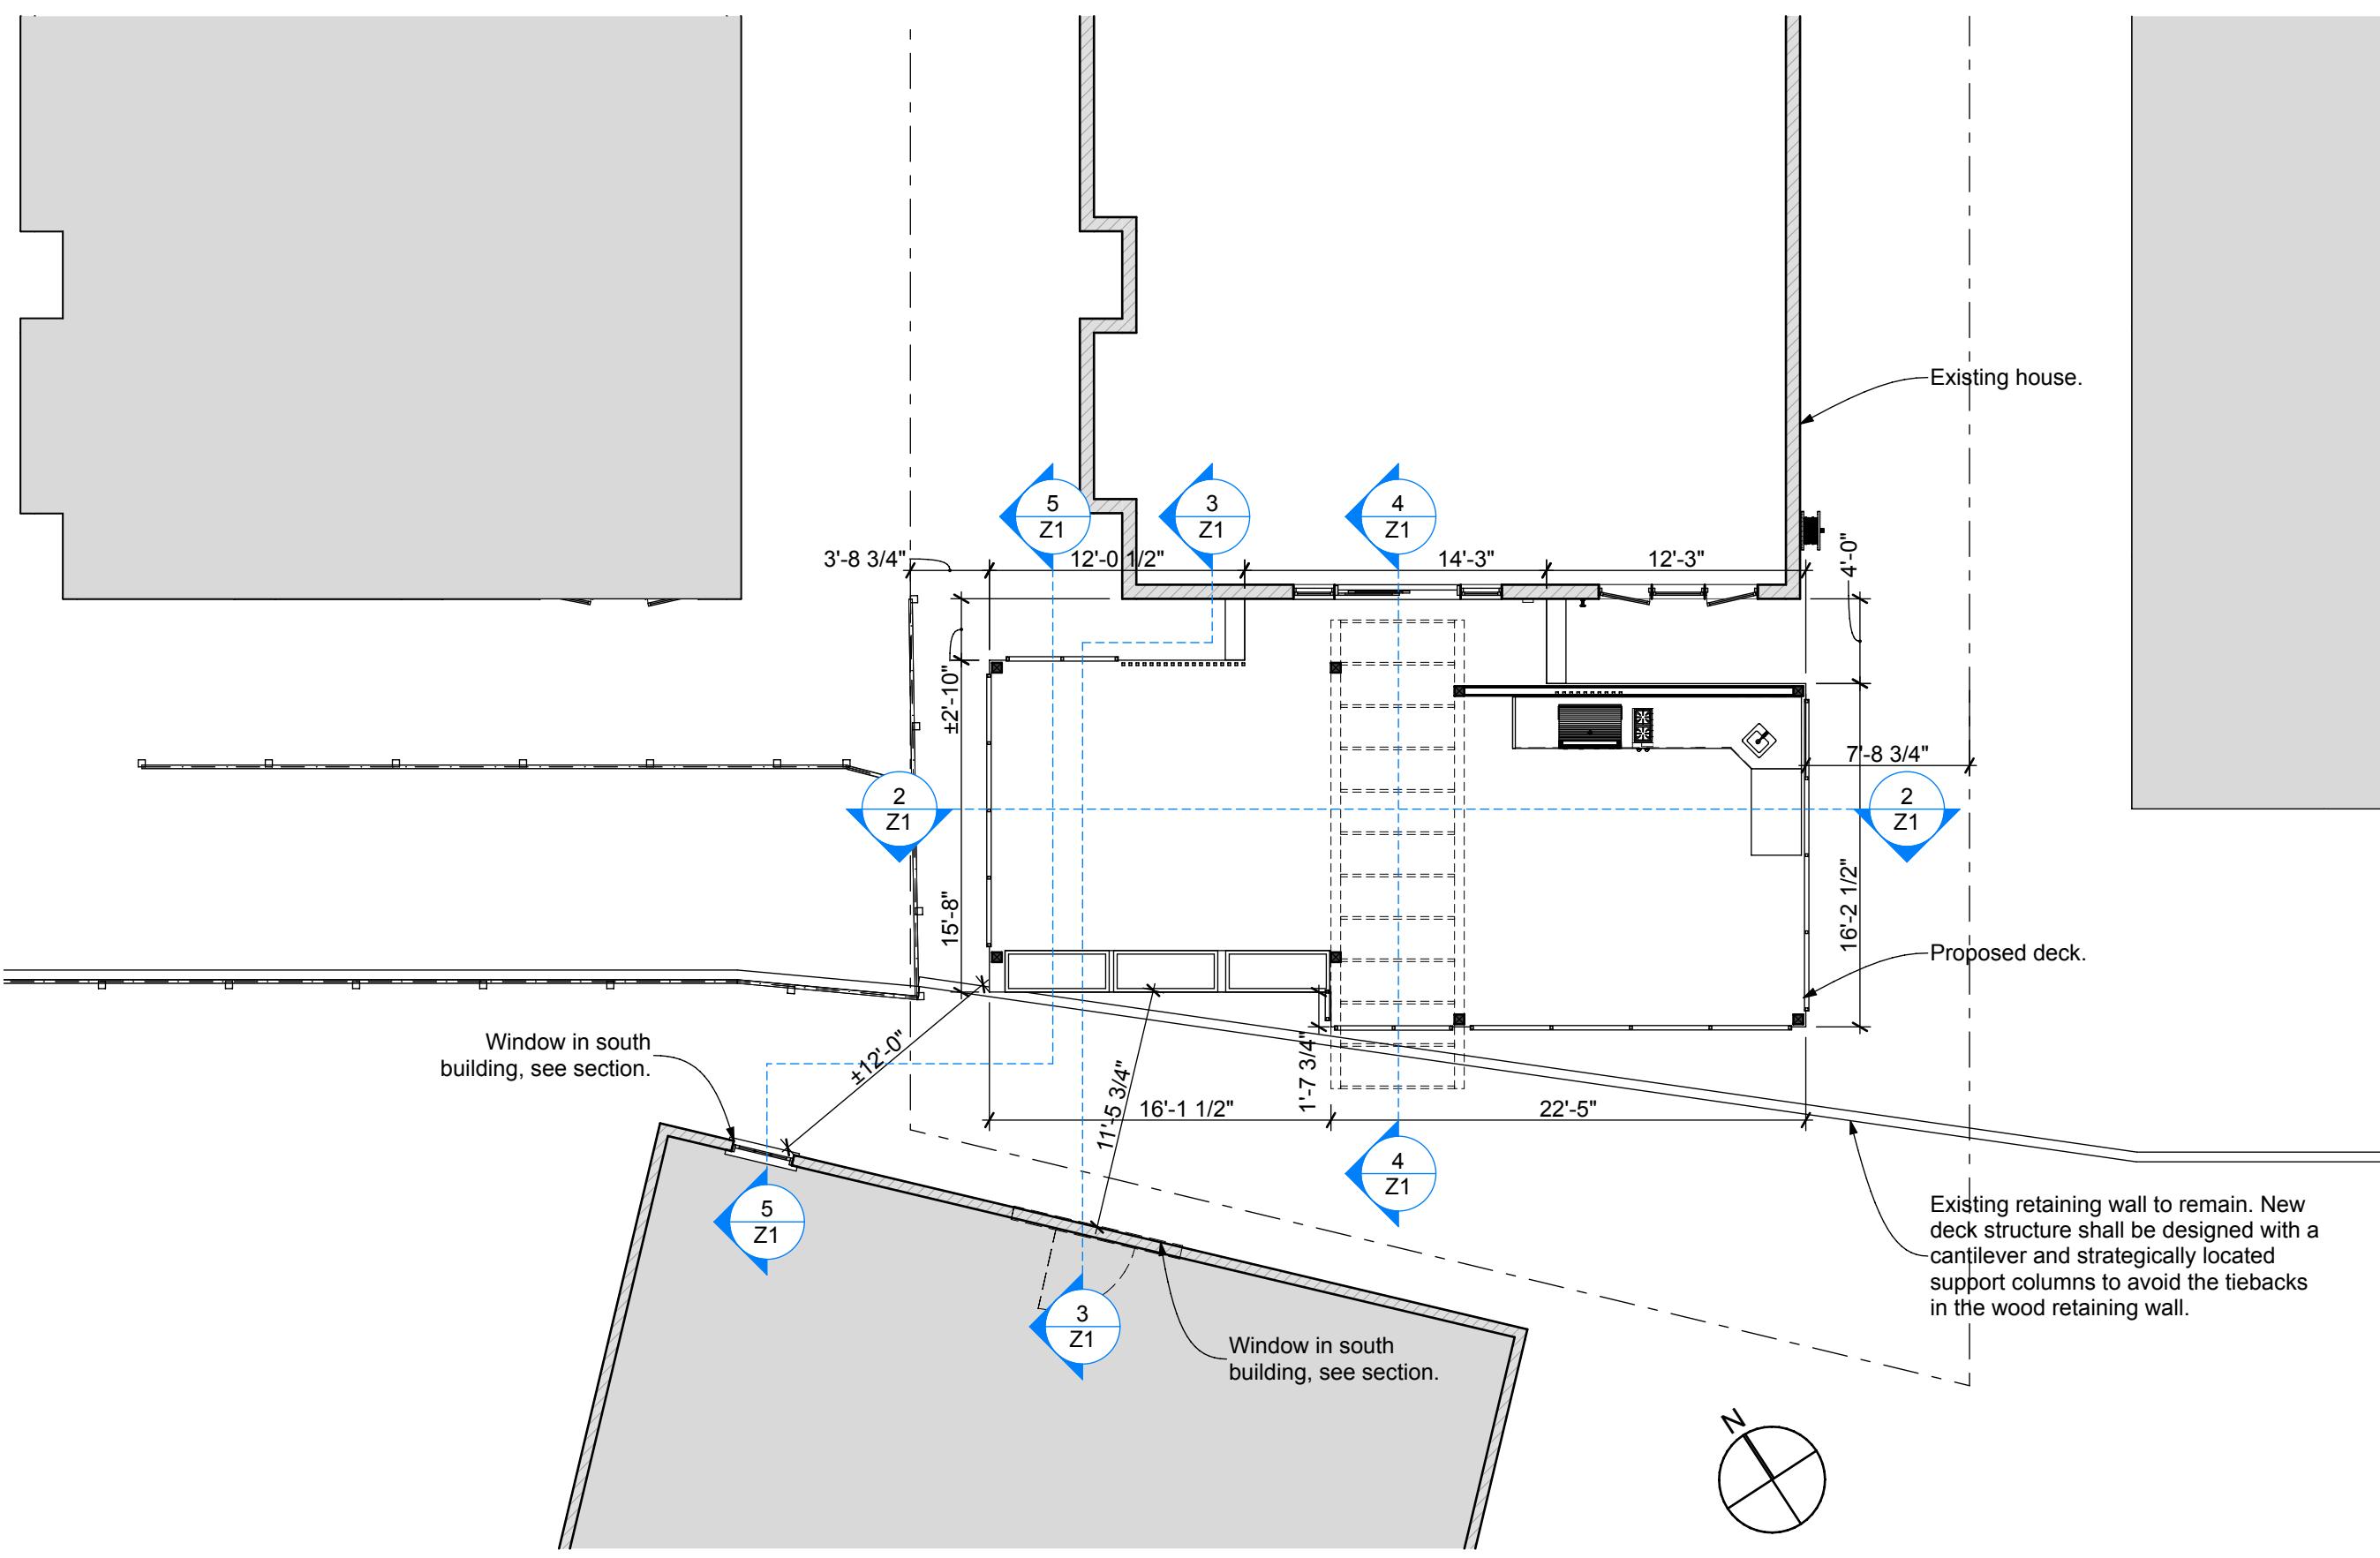

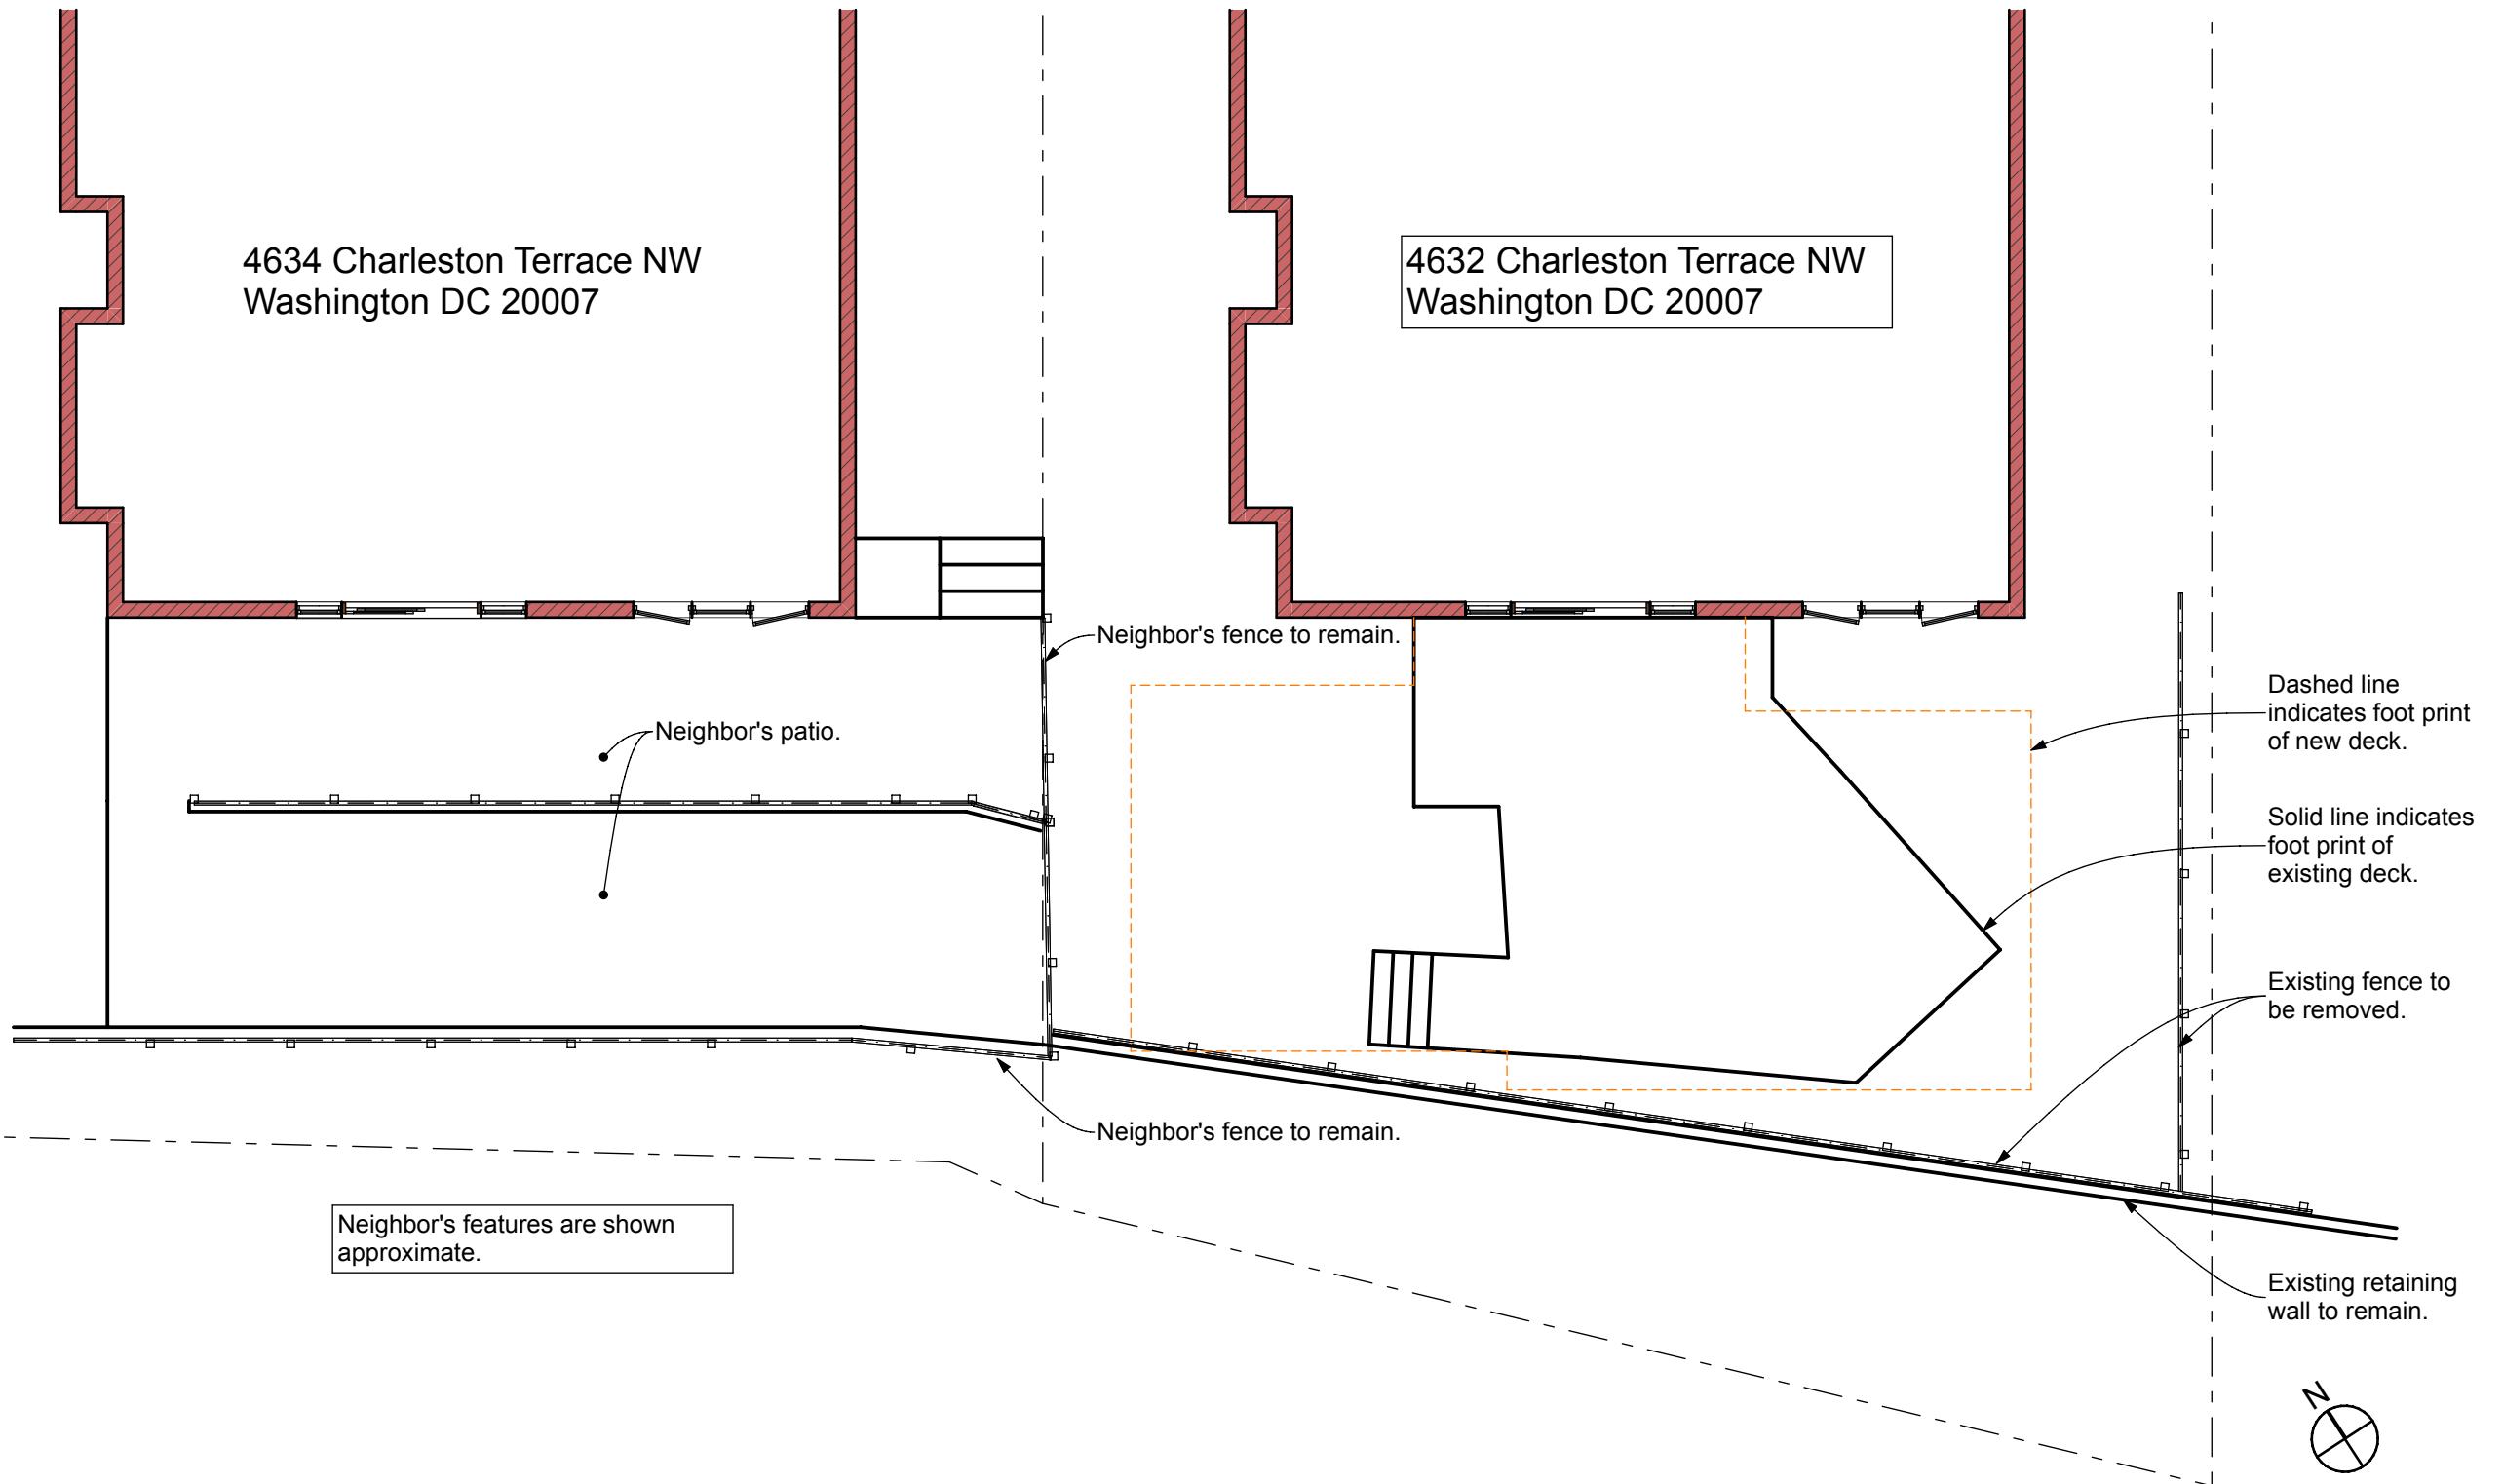

1

## Existing Conditions Plan with New Deck Overlay

SCALE: 1/8" = 1'-0"



0 4' 8' 16'





