



1


Proposed Site Plan
Scale: 3/32" = 1'-0"

0 5 15 ft

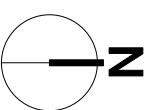

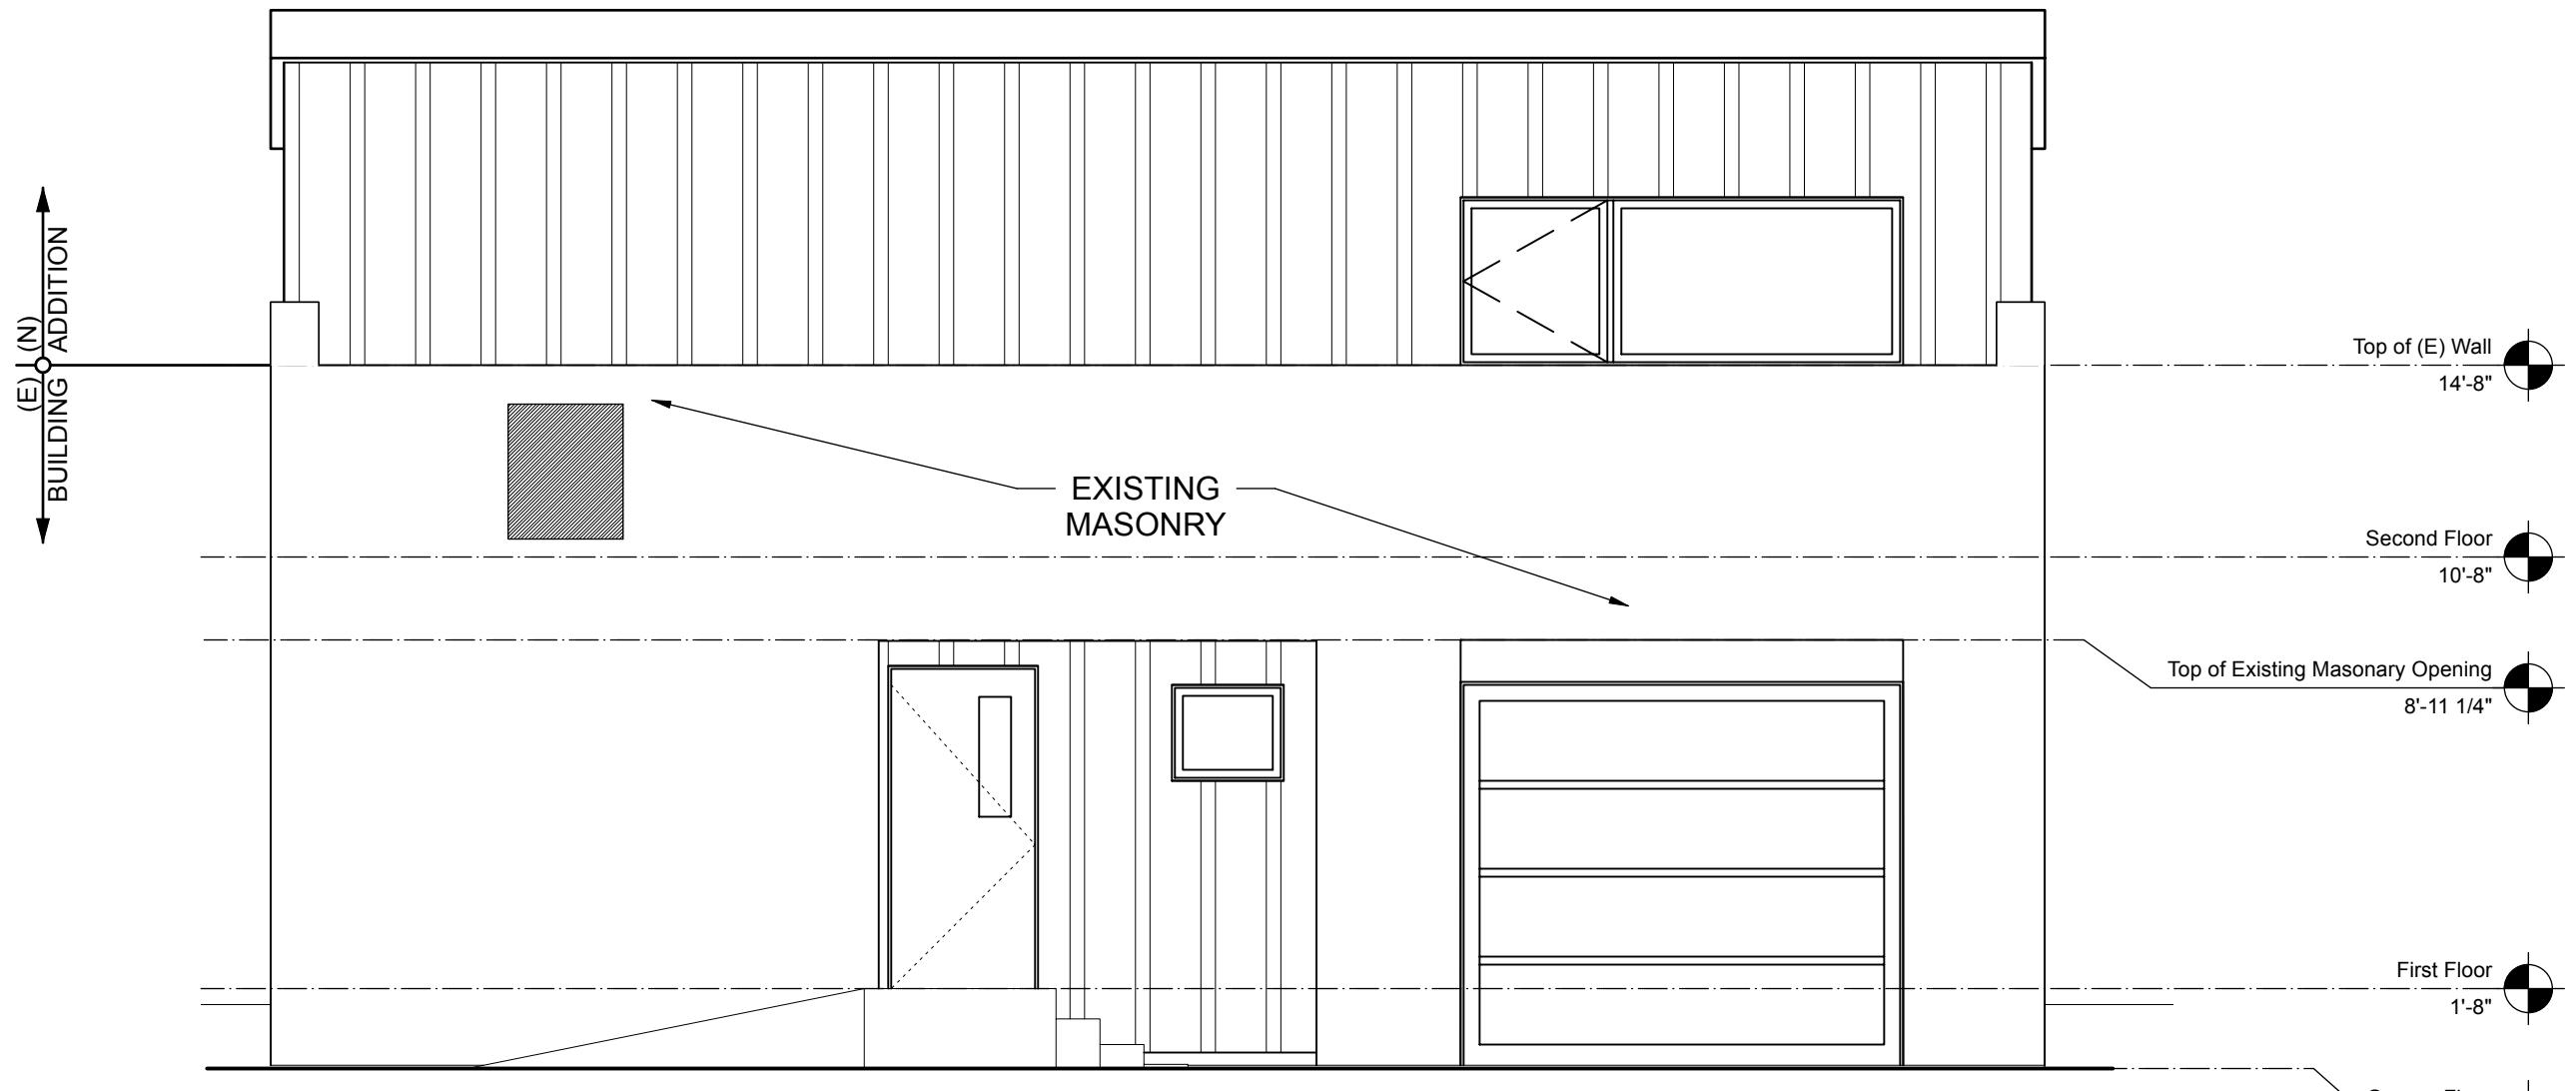

1 **New Front Elevation**
Scale: 1/4" = 1'-0"

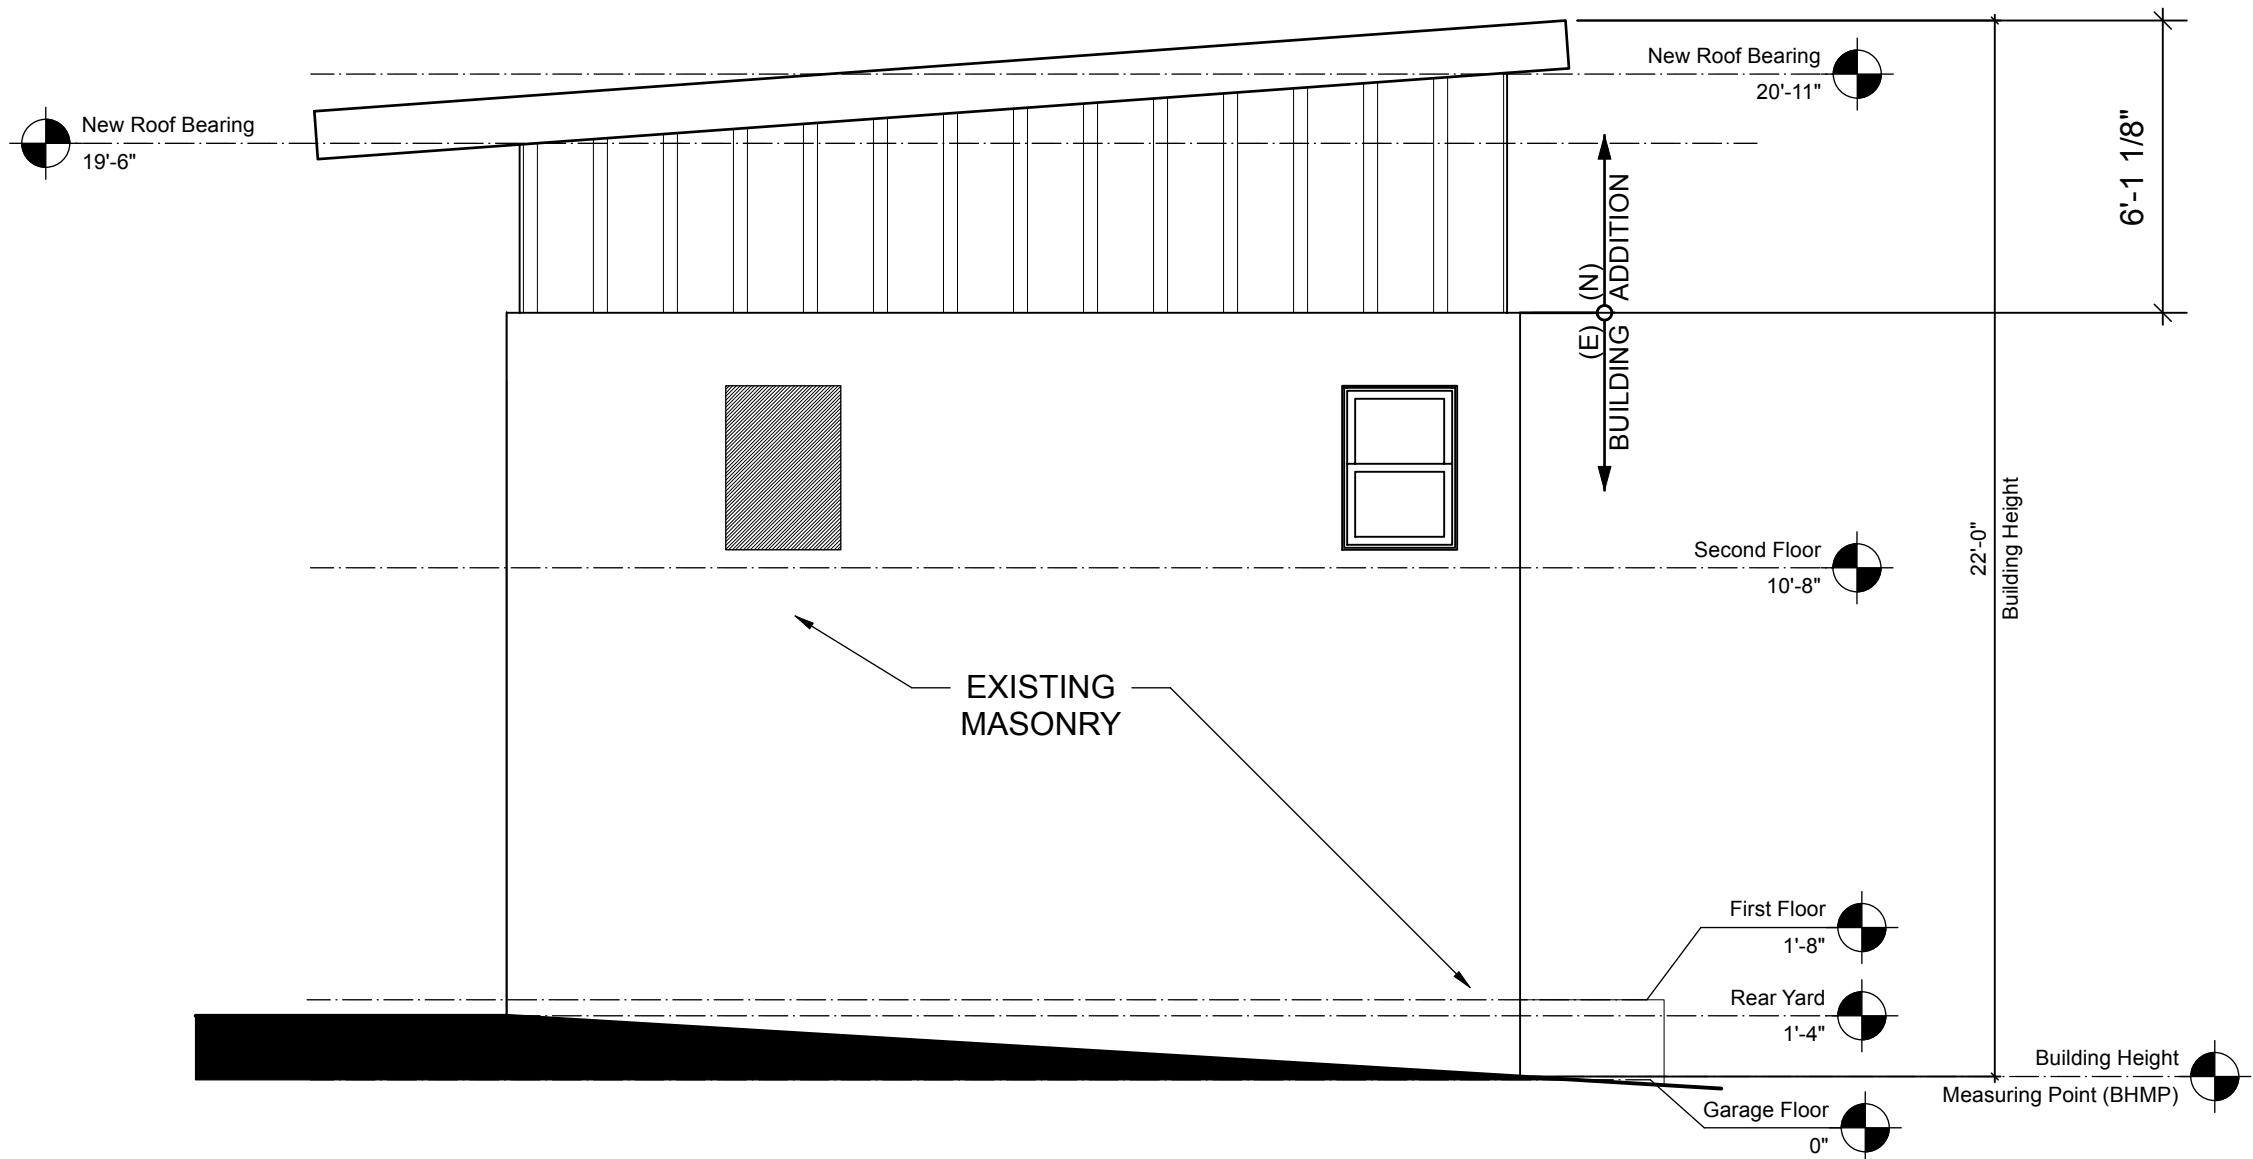



Proposed roof extension - (viewed from alley)



Proposed roof extension - (viewed from alley)



Proposed roof extension - (viewed from alley)